



EAST ELEVATION

SCALE: 1/8" = 1'-0"

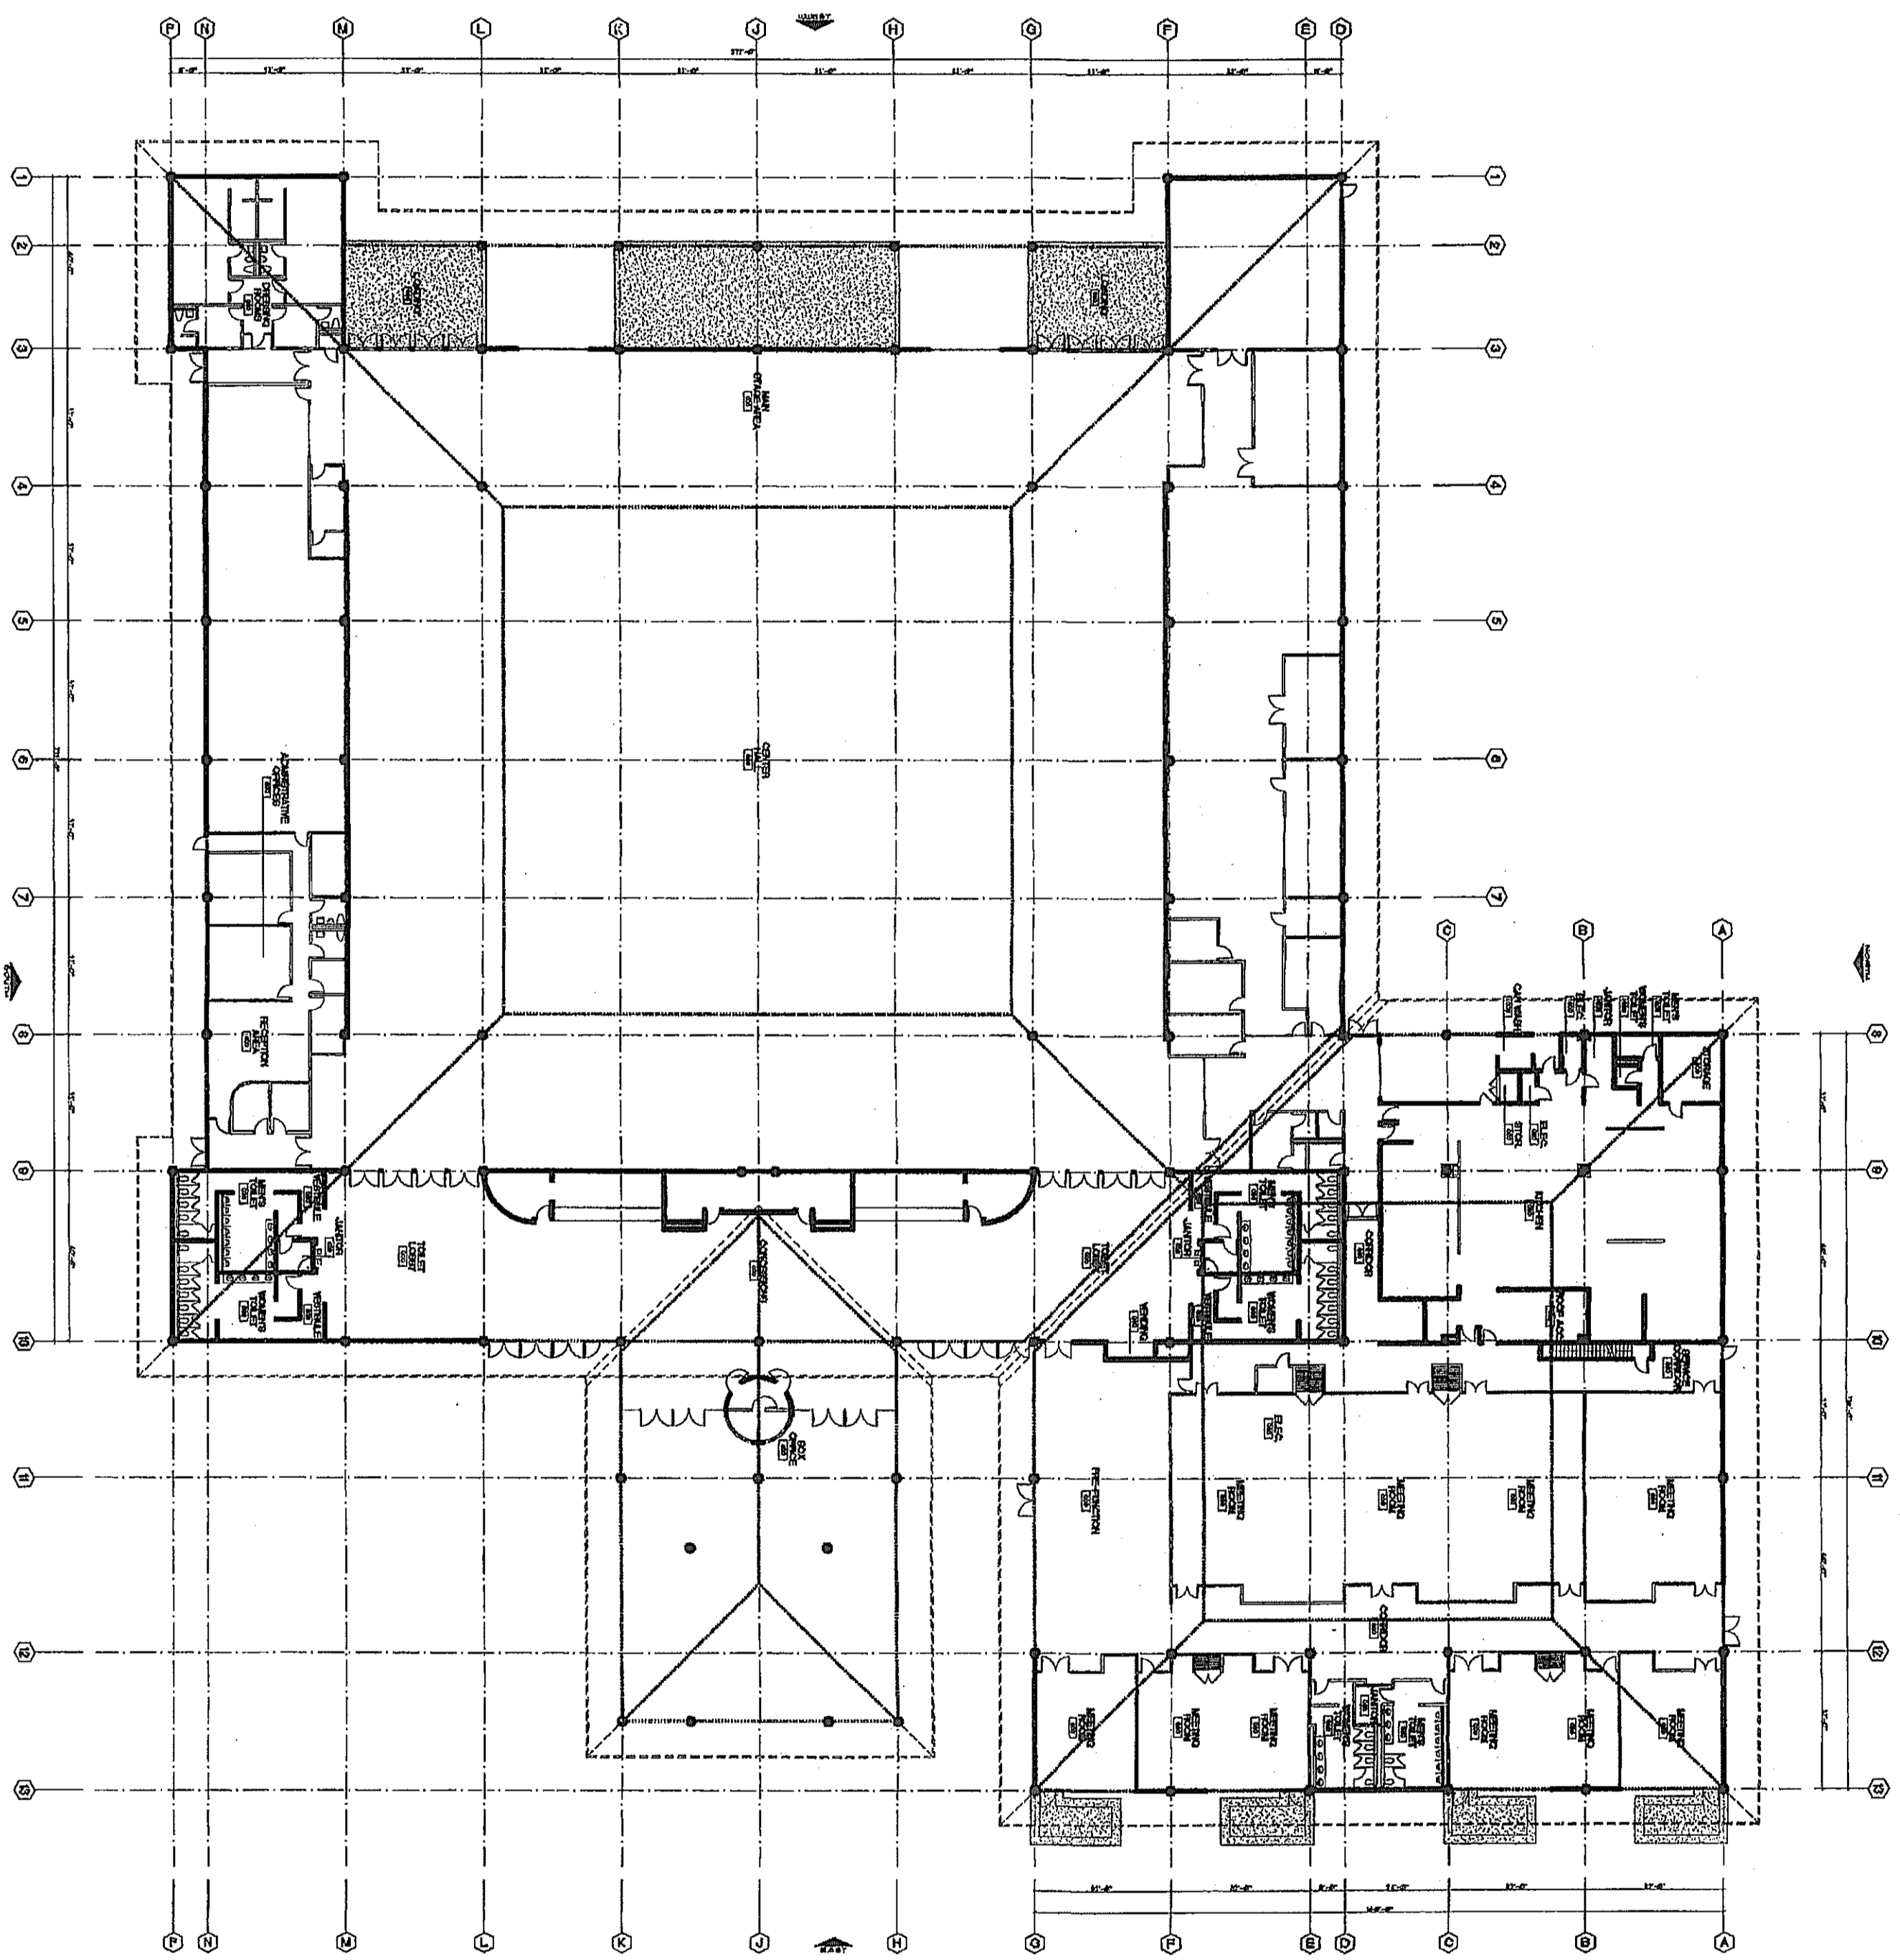

FLOOR PLAN


SCALE: 1/32" = 1'-0"

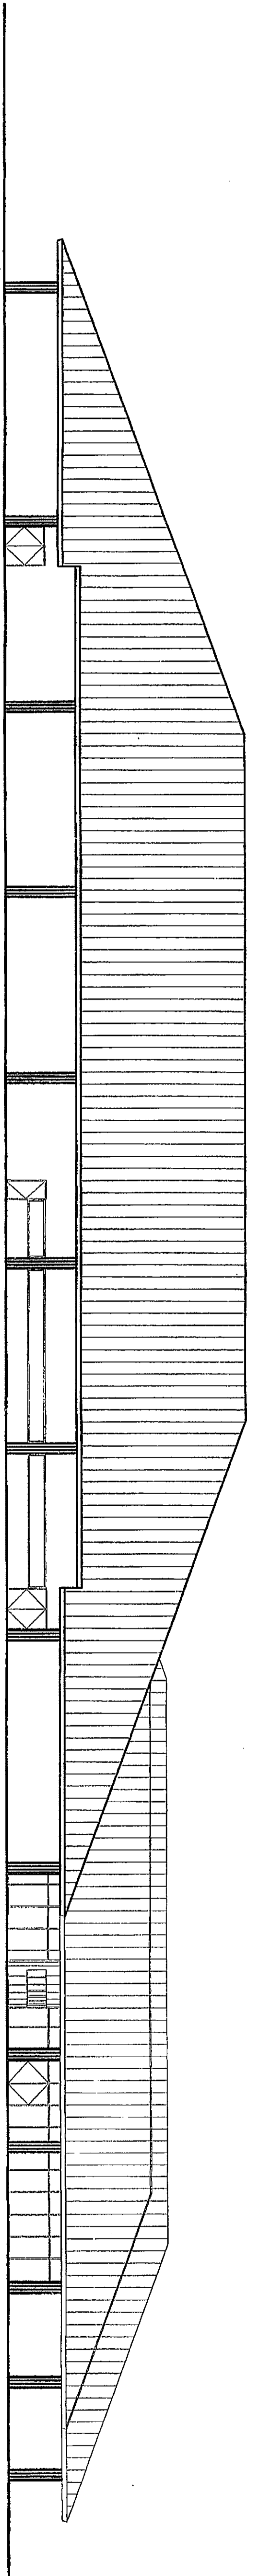

SOUTH ELEVATION

SCALE: 1/8" = 1'-0"

MANATEE COUNTY CIVIC CENTER  
BRADENTON, FLORIDA

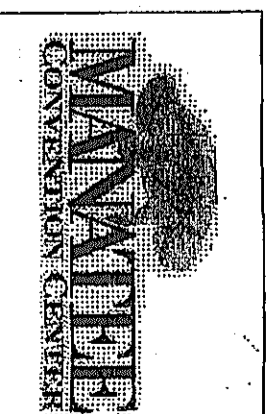

**Carruthers & Associates Architects P.A.**  
 AA 000000  
 5300 Henderson Blvd.  
 Suite 300  
 Manatee Park 33609  
 Bradenton, FL 34207  
 (888) 875-0042 FAX

REVISION MOD/DATES

NO.	DESCRIPTION	DATE

FILE: FLOOR PLAN  
 DRAWN BY: JPT  
 CHECK BY: WAA  
 DATE ISSUED:  

SHEET NO.  
**A0.0**