



# WILLOW WOODS & LAKES ESTATES WATER MAIN UPGRADE 404.6089170 BID PLANS

March, 2019

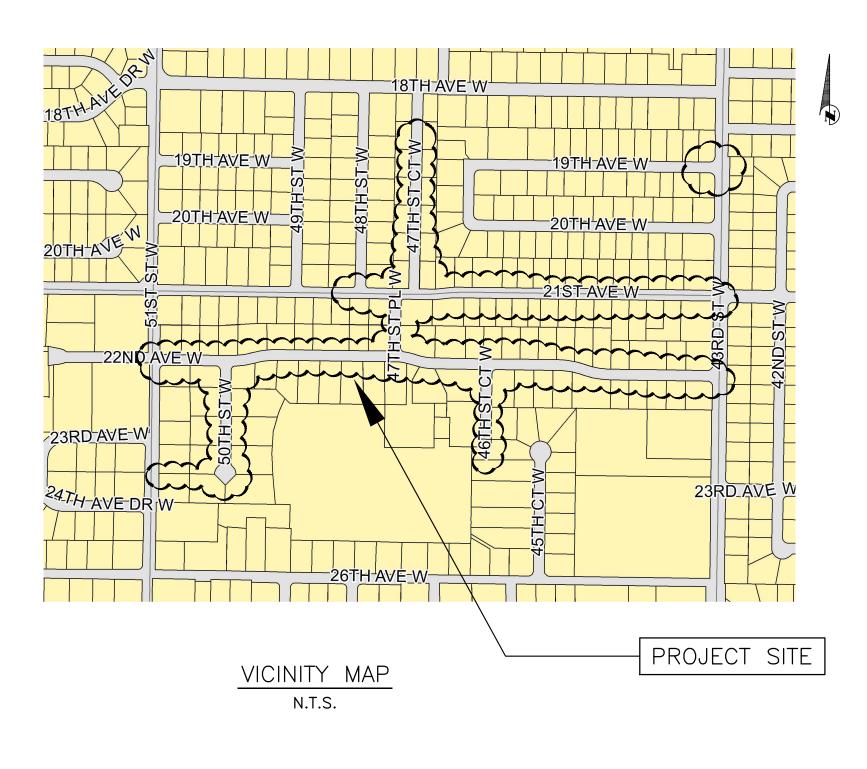

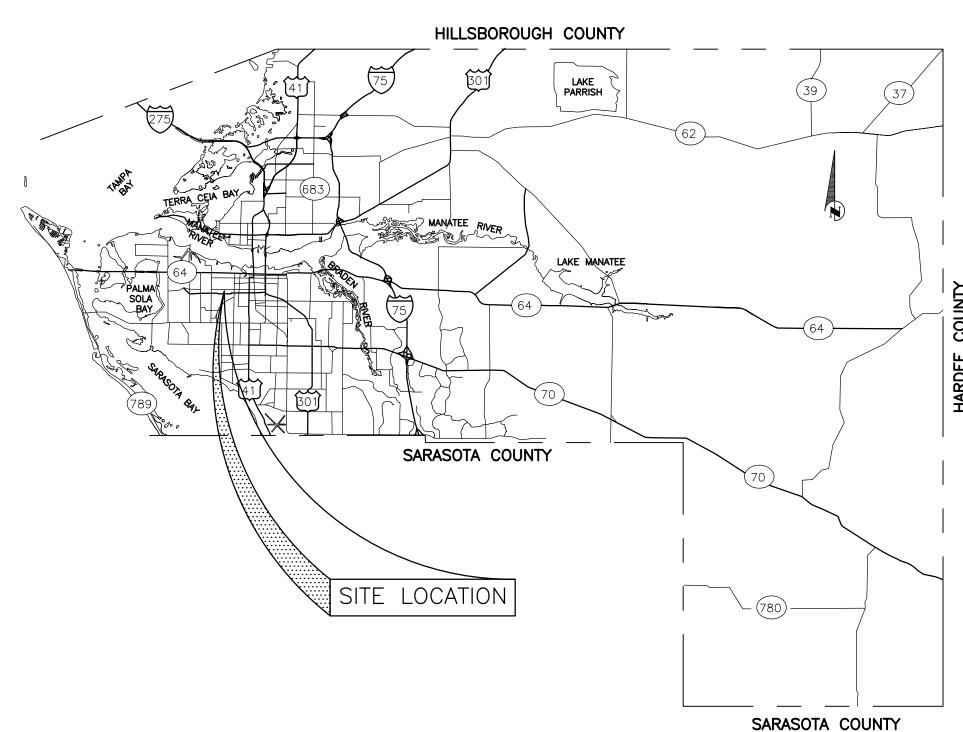

#### INDEX OF SHEETS COVER NOTES 22ND AVE W-100+00-106+10 22ND AVE W-106+10-112+30 22ND AVE W-112+30-118+50 22ND AVE W-118+50-124+70 22ND AVE W-124+70-128+48 50TH ST W-200+00-206+14 46TH ST CT W-400+00-404+39 47TH ST PL W-300+00-303+49 21ST AVE W-600+00-606+10 21ST AVE W-606+10-612+30 21ST AVE W-612+30-618+17 47TH ST CT W-700+00-705+80 43RD ST W-511+00-513+00 DETAILS DETAILS DETAILS DETAILS SURVEY CONTROL EROSION CONTROL

#### PROJECT DESCRIPTION

UPGRADE THE EXISTING WATER MAIN WITH A LOOPED SYSTEM AND IN-LINE ISOLATION VALVES TO THE ADJACENT STREETS FOR A TOTAL OF APPROX. 5,500 LF OF 6 INCH WATER MAIN, 27 GATE VALVES, 5 FIRE HYDRANTS, AND 84 WATER SERVICE LINES.



LOW WOODS & LAKES ES WATER MAIN UPGRADI

PROJECT # 404.6089170 SURVEY # 0577-0032 SEC./TWN./RGE 33/34/17 SCALE N.T.S. SURVEYED JAN 17 JSS DRAWN MAY 17 CHECKED JSS | MM/YYY^

STATE OF

SHEET 01



Call before you dig

AND CAN BE REACHED AT (941)-708-7450 X7220.

PROVIDING A CONTINUOUS SAFE WORKSPACE.

- 2. SITE VISITS ARE MANDATORY FOR ALL BIDDERS. 5. ALL CONSTRUCTION ON THIS PROJECT SHALL BE IN ACCORDANCE WITH **the latest edition of manatee county utility and transportation**
- STANDARDS AND/OR FDOT "STANDARD SPECIFICATIONS FOR ROAD AND BRIDGE CONSTRUCTION" UNLESS OTHERWISE INDICATED ON THE PLANS. THE CONTRACTOR SHALL BE RESPONSIBLE FOR MEETING ALL CONDITIONS AND REQUIREMENTS OF ALL PERMITS AND ALL GOVERNING FEDERAL, STATE, AND
- LOCAL AGENCIES. THE CONTRACTOR SHALL OBTAIN AND PAY FOR ALL REQUIRED PERMITS THAT ARE NOT PROVIDED IN THE BID DOCUMENTS, AT NO
- THE INFORMATION PROVIDED IN THESE PLANS IS SOLELY TO ASSIST THE CONTRACTOR IN ASSESSING THE NATURE AND EXTENT OF THE CONDITIONS WHICH MAY BE ENCOUNTERED DURING THE COURSE OF WORK. ALL CONTRACTORS ARE DIRECTED, PRIOR TO BIDDING, TO CONDUCT WHATEVER INVESTIGATION THEY MAY DEEM NECESSARY TO ARRIVE AT THEIR OWN CONCLUSIONS REGARDING THE ACTUAL CONDITIONS THAT WILL BE ENCOUNTERED, AND UPON WHICH THEIR BIDS WILL BE BASED.
- THE CONTRACTOR SHALL REVIEW AND VERIFY ALL DIMENSIONS ON THE PLANS AND REVIEW ALL FIELD CONDITIONS THAT MAY AFFECT CONSTRUCTION. SHOULD DISCREPANCIES OCCUR, THE CONTRACTOR SHALL NOTIFY THE ENGINEER TO OBTAIN THE ENGINEER'S CLARIFICATION BEFORE COMMENCING WITH
- AT LEAST 48 HOURS PRIOR TO ANY EXCAVATION, THE CONTRACTOR SHALL CONTACT SUNSHINE STATE ONE CALL OF FLORIDA AT 1-800-432-4770 OR THE NATIONAL 811 ONE CALL NUMBER WHEN APPLICABLE FOR UTILITY LOCATIONS. THE CONTRACTOR SHALL BE RESPONSIBLE FOR COORDINATING WITH ALL UTILITIES FOR THE POSSIBLE RELOCATION OR THE TEMPORARY MOVEMENT OF ANY EXISTING UTILITIES WITHIN THE RIGHTS-OF-WAY.
- . NO WORK, EXCEPT FOR EMERGENCY TYPE, SHALL BE PERFORMED AFTER 7:00 PM AND BEFORE 7:00 AM. FOR ADDITIONAL PROJECT RESTRAINTS, REFER TO SECTION 01310 OF THE SPECIFICATIONS.

- 9. THE CONTRACTOR SHALL BE RESPONSIBLE FOR COMPLIANCE WITH THE FLORIDA TRENCH SAFETY ACT, 90—96, LAWS OF FLORIDA EFFECTIVE OCTOBER 1990 AND THE OCCUPATIONAL SAFETY AND HEALTH ADMINISTRATION EXCAVATION SAFETY STANDARDS, 29 CFR 1926.650, SUBPART P, AS AMENDED. THE CONTRACTOR SHALL INCLUDE IN THE TOTAL BID PRICE ALL COSTS FOR COMPLIANCE WITH THESE REGULATIONS.
- 10. THE CONTRACTOR SHALL USE SHEET PILING, SHEETING, BRACING, ETC., AS REQUIRED IN ALL EXCAVATION AREAS AND CONFORM TO ALL OSHA REQUIREMENTS.
- 11. THE CONTRACTOR SHALL USE ALL NECESSARY SAFETY PRECAUTIONS TO AVOID CONTACT WITH OVERHEAD AND UNDERGROUND UTILITIES, POWER LINES, ETC 12. THESE DRAWINGS DO NOT INCLUDE NECESSARY COMPONENTS FOR CONSTRUCTION SAFETY. THIS EXCLUSION DOES NOT ALLEVIATE THE CONTRACTOR FOR

13. THE CONTRACTOR SHALL PROVIDE AND INSTALL ALL NECESSARY STORM WATER, EROSION, AND SEDIMENTATION CONTROL MEASURES IN ACCORDANCE WITH THE FDEP "FLORIDA STORM WATER, EROSION AND SEDIMENTATION CONTROL INSPECTOR'S MANUAL". IT IS THE RESPONSIBILITY OF THE CONTRACTOR TO CONTROL AND PREVENT EROSION AND TRANSPORT OF SEDIMENT TO SURFACE DRAINS AND TO DITCHES DURING CONSTRUCTION.

4. STOCKPILES SHALL BE PROTECTED AT ALL TIMES BY ON-SITE DRAINAGE CONTROLS WHICH PREVENT EROSION OF THE STOCKPILED MATERIAL. CONTROL OF

DUST FROM SUCH STOCKPILES IS REQUIRED, DEPENDING UPON THEIR LOCATION AND THE EXPECTED LENGTH OF TIME THE STOCKPILES WILL BE PRESENT.

- IN NO CASE SHALL ANY STOCKPILED MATERIAL REMAIN AFTER THIRTY (30) CALENDAR DAYS. 5. STORM WATER INLETS IN THE VICINITY OF THE PROJECT SHALL BE PROTECTED BY SEDIMENT TRAPS SUCH AS SECURED HAY BALES, SOD, STONE, ETC.,
- WHICH SHALL BE MAINTAINED AND MODIFIED AS REQUIRED BY CONSTRUCTION PROGRESS, AND WHICH MUST BE APPROVED BY THE ENGINEER BEFORE INSTALLATION. THIS WILL BE MAINTAINED TO PREVENT DEGRADATION OF THE WATERS OF THE COUNTY AND STATE.
- 6. SEDIMENT BASINS AND TRAPS, PERIMETER BERMS, SEDIMENT BARRIERS, VEGETATIVE BUFFERS, AND OTHER MEASURES INTENDED TO TRAP SEDIMENT AND/OR PREVENT THE TRANSPORT OF SEDIMENT ONTO ADJACENT PROPERTIES, OR INTO EXISTING BODIES OF WATER, MUST BE INSTALLED, CONSTRUCTED, OR IN THE CASE OF VEGETATIVE BUFFERS, PROTECTED FROM DISTURBANCE, AS A FIRST STEP IN THE LAND ALTERATION PROCESS. SUCH SYSTEMS SHALL BE FULLY OPERATIVE BEFORE ANY OTHER DISTURBANCE OF THE SITE BEGINS. EARTHEN STRUCTURES INCLUDING BUT NOT LIMITED TO BERMS, EARTH FILTERS, DAMS OR DIKES SHALL BE STABILIZED AND PROTECTED FROM DRAINAGE DAMAGE OR EROSION WITHIN ONE (1) WEEK OF INSTALLATION.
- 7. ALL SWALES, DITCHES, AND CHANNELS LEADING FROM THE SITE SHALL BE PROTECTED FROM SILTATION AND EROSION DURING CONSTRUCTION AND BE SODDED WITHIN THREE (3) DAYS OF EXCAVATION.
- 18. SOIL DISPLACED BY CONSTRUCTION WILL BE REMOVED. EROSION CONTROL SHALL BE IMPLEMENTED IN AREAS WHICH ARE CONSIDERED ENVIRONMENTALLY SENSITIVE. EROSION CONTROL SYSTEMS SHALL BE REQUIRED FOR ALL WORK WITHIN JURISDICTIONAL AREAS. THESE SYSTEMS MAY INCLUDE STAKED HAY BALES, SILT SCREENS, FILTER FABRIC, AND TURBIDITY SCREENS.
- 19. ALL EROSION AND POLLUTION CONTROL DEVICES SHALL BE CHECKED REGULARLY, ESPECIALLY AFTER EACH RAINFALL AND SHALL BE CLEANED OUT AND/OR REPAIRED AS REQUIRED.
- 20. THE CONTRACTOR SHALL NOT ENTER UPON OR IN ANY WAY ALTER WETLAND AREAS THAT MAY BE ON OR NEAR THE CONSTRUCTION SITE. ALL WORK IN THE VICINITY OF OPEN WATER AND/OR WETLANDS IS TO BE PERFORMED IN COMPLIANCE WITH THE ENVIRONMENTAL REGULATIONS AND/OR PERMITS FOR THE SITE. THE CONTRACTOR WILL BE RESPONSIBLE FOR ANY FINES RESULTING FROM HIS VIOLATION OF ANY REGULATIONS OR PERMIT CONDITIONS.
- 21. FOR MORE INFORMATION, SEE THE EROSION CONTROL DETAIL SHEET INCLUDED IN THE PLANS.

#### <u>RIGHT-OF-WAY</u>

- 22. ALL CONSTRUCTION ACTIVITIES SHALL BE LIMITED TO WITHIN THE MANATEE COUNTY/FDOT RIGHT-OF-WAY AND/OR EASEMENTS SHOWN ON THE DRAWINGS.
- 23. THE CONTRACTOR SHALL EMPLOY A LAND SURVEYOR REGISTERED IN THE STATE OF FLORIDA TO REFERENCE AND RESTORE PROPERTY CORNER MONUMENTS, PINS, AND LANDMARKS THAT MAY BE DISTURBED BY CONSTRUCTION AT NO ADDITIONAL COST TO THE OWNER.
- 24. THE CONTRACTOR, PRIOR TO CONSTRUCTION AND RESTRICTING ANY TRAFFIC, MUST OBTAIN A RIGHTS-OF-WAY USE PERMIT AND A TRAFFIC CONTROL PLAN. THE CONTRACTOR SHALL OBTAIN ALL REQUIRED PERMITS FROM OTHER GOVERNMENTAL AGENCIES HAVING RELEVANT JURISDICTION. ALL MAINTENANCE AND PROTECTION OF TRAFFIC SHALL BE IN ACCORDANCE WITH THE APPLICABLE REQUIREMENTS OF THE CURRENT FLORIDA DEPARTMENT OF TRANSPORTATION "MANUAL OF TRAFFIC CONTROL AND SAFE PRACTICES". A TRAFFIC CONTROL PLAN SHALL BE SUPPLIED BY THE CONTRACTOR AT THE PRE-CONSTRUCTION
- 25. THE CONTRACTOR SHALL BE RESPONSIBLE FOR REPLACING ALL DAMAGED STORM WATER STRUCTURES, PIPING, ENTRANCE PIPE AND HEADWALLS WHETHER SHOWN ON THE PLANS OR NOT. THE HEADWALLS SHALL BE REPLACED IN ACCORDANCE WITH F.D.O.T. STANDARDS.
- 26. IT IS THE RESPONSIBILITY OF THE CONTRACTOR TO ESTABLISH IN THE FIELD THE RIGHT-OF-WAY LINES, BASE LINES, BENCH MARKS (ELEV.), CENTER LINES, AND STATIONING AS REQUIRED TO CONSTRUCT THIS PROJECT.
- 27. THE CONTRACTOR SHALL COORDINATE THE CUTTING OF DRIVEWAYS WITH THE PROPERTY OWNER PRIOR TO CUT. ALL DRIVEWAYS WILL BE IN PASSABLE CONDITION AT THE END OF THE WORK DAY AND FULLY RESTORED PER SECTION 02575 OF THE INFRASTRUCTURE ENGINEERING STANDARD SPECIFICATIONS.
- 28. A RIGHT OF ENTRY AGREEMENT SHALL BE OBTAINED BY THE PROJECT MANAGER FROM THE PROPERTY OWNER BEFORE ANY DRIVEWAY CONSTRUCTION WORK IS DONE OUTSIDE OF THE RIGHT-OF-WAY OR EASEMENT.

#### <u>UTILITIES</u>

rev. note 1, project manager name

- 29. LOCATIONS, ELEVATIONS AND DIMENSIONS OF EXISTING UTILITIES, STRUCTURES AND OTHER FEATURES ARE SHOWN TO THE BEST INFORMATION AVAILABLE AT THE TIME OF PREPARATION OF THESE PLANS BUT DO NOT PURPORT TO BE ABSOLUTELY CORRECT. THERE MAY BE OTHER IMPROVEMENTS, UTILITIES. ETC. WHICH ARE WITHIN THE PROJECT AREA AND WHICH HAVE NOT BEEN LOCATED OR IDENTIFIED, MAY NOT BE IN THE EXACT LOCATION SHOWN OR RELOCATED SINCE THE PREPARATION OF THESE PLANS. THE CONTRACTOR SHALL VERIFY, PRIOR TO CONSTRUCTION, THE LOCATIONS, ELEVATIONS AND DIMENSIONS OF ALL EXISTING UTILITIES STRUCTURES AND OTHER FEATURES (WHETHER OR NOT SHOWN ON THE PLANS) THAT MAY EFFECT HIS WORK. ALL EXISTING UTILITIES TO BE EXTENDED, CROSSED OR CONNECTION POINTS SHALL BE EXPOSED PRIOR TO CONSTRUCTION TO VERIFY LOCATION AND ELEVATION. ANY DISCREPANCIES OR CONFLICTS FOUND SHALL BE BROUGHT TO THE ENGINEER'S ATTENTION FOR RESOLUTION.
- 30. THE CONTRACTOR SHALL PROTECT ALL EXISTING STRUCTURES, WATER AND SEWER LINES, STORM DRAINS, UTILITIES, DRIVEWAYS, SIDEWALKS, SIGNS, MAIL BOXES, FENCES, TREES, LANDSCAPING, AND ANY OTHER IMPROVEMENT OR FACILITY IN THE CONSTRUCTION AREA. THE CONTRACTOR SHALL REPAIR AND/OR REPLACE ANY DAMAGED ITEM DUE TO HIS CONSTRUCTION ACTIVITIES TO EQUAL OR BETTER THAN PRE-CONSTRUCTION CONDITIONS AT NO ADDITIONAL COST
- 31. ANY TEMPORARY SHUTDOWNS FOR MODIFICATIONS OF EXISTING UTILITY SYSTEMS THAT MUST REMAIN IN SERVICE DURING CONSTRUCTIONS SHALL BE KEPT TO A MINIMUM AND SHALL BE COORDINATED WITH AND APPROVED BY THE MANATEE COUNTY UTILITY OPERATIONS DEPARTMENT IN ACCORDANCE WITH THE CONTRACT DOCUMENTS. IT IS NOTED THAT TEMPORARY SHUTDOWNS MAY BE RESTRICTED TO CERTAIN HOURS AT ANY TIME OF THE DAY OR NIGHT AND WILL BE COMPLETED AT NO ADDITIONAL COST TO THE OWNER.
- 32. FOR WORK BEING DONE ON EXISTING SANITARY SEWER LINES, THE CONTRACTOR SHALL BE RESPONSIBLE FOR MAINTAINING THE FLOW OF ALL SEWAGE DURING CONSTRUCTION, WHICH MAY REQUIRE BY-PASS PUMPING AND/OR PUMPER TRUCKS. THE CONTRACTOR SHALL SUBMIT A DETAILED BY-PASS PUMPING PLAN PER SECTION 02720 OF THE INFRASTRUCTURE ENGINEERING STANDARD SPECIFICATIONS.

REVISION DESCRIPTION

#### 33. ALL WATER SERVICES TO BE INSTALLED OR MODIFIED ON PRIVATE PROPERTY SHALL REQUIRE A PLUMBING PERMIT;

- A. THE CONTRACTOR'S PLUMBER SHALL INSTALL A REDUCED PRESSURE (RP) TYPE BACKFLOW PREVENTION ASSEMBLIES (BPA'S) EQUIPPED WITH A PRESSURE RELIEF VALVE AT THE POTABLE WATER METER WHENEVER ANY OF THE FOLLOWING CONDITIONS EXIST AT A PROPERTY: •IN-GROUND IRRIGATION SYSTEM,
- SECONDARY SOURCE OF WATER (I.E. RECLAIMED WATER OR WELL),
- SWIMMING POOL
- •FIRE SPRINKLER SYSTEM, •FLOOD ZONE DESIGNATION (IF ONLY FLOOD ZONE, INSTALL A DOUBLE CHECK BPA),
- •PROPERTY THAT ABUTS OR INCLUDES A BODY OF WATER (INCLUDING RIVER, BAY, LAKE OR POND), • SOLAR WATER HEATING SYSTEM, • MULTISTORY OR MULTIFAMILY RESIDENTIAL FACILITY.
- B. A LICENSED PLUMBER SHALL INSTALL THE BPA'S IN ACCORDANCE WITH THE CURRENT FLORIDA PLUMBING CODE AND MANATEE COUNTY CODE OF ORDINANCES, AND SHALL SELECT A PRESSURE RELIEF VALVE WITH AN APPROPRIATE PRESSURE SET POINT TO PROTECT THE CUSTOMERS' PLUMBING AND NOT ALLOW EXCESSIVE LEAKAGE DUE TO SYSTEM SUPPLY PRESSURE. A PRESSURE REDUCING VALVE MAY BE NECESSARY UPSTREAM OF THE PRESSURE RELIEF VALVE, WHERE NORMAL SUPPLY PRESSURE EXCEEDS 80 PSI. CONTRACTOR SHALL COORDINATE WITH COUNTY CROSS CONNECTION CONTROL STAFF AS REQUIRED.
- C. IF IN-GROUND IRRIGATION SYSTEM IS CONNECTED TO THE POTABLE WATER LINE, AN ADDITIONAL REDUCED PRESSURE BPA SHALL BE INSTALLED AT
- D. VACUUM BREAKERS SHALL BE INSTALLED ON ALL EXTERNAL HOSE BIBBS.
- E. CONTRACTOR SHALL COORDINATE WITH COUNTY CROSS CONNECTION STAFF & PRIVATE PROPERTY OWNER AS REQUIRED. CROSS CONNECTION STAFF 68. MOTORIZED AND MECHANICAL EQUIPMENT SHALL BE EFFECTIVELY SHIELDED, PADDED, OR LOCATED TO MINIMIZE NOISE SHALL DETERMINE WHICH PROPERTIES REQUIRE A BPA AND BPA-TYPE TO BE INSTALLED.

THE POINT OF CONNECTION.

- 34. ALL RESTORATION WORK PERFORMED THROUGHOUT THE PROJECT SHALL CONFORM TO EXISTING LINES AND GRADES UNLESS SHOWN OTHERWISE.
- 35. ALL DISTURBED GRASSED AREAS SHALL BE SODDED OR SEEDED UNLESS OTHERWISE INDICATED. THE TYPE OF SOD USED TO REPLACE OWNER MAINTAINED AREAS IN RIGHT-OF-WAY SHALL BE COORDINATED WITH THE PROPERTY OWNER.
- 36. ALL CONCRETE THRUST BLOCKS INSTALLED FOR TESTING PURPOSES AND NOT REQUIRED FOR THE OPERATION OF THE PIPELINE SHALL BE REMOVED AND 72. THE CONTRACTOR SHALL NOTIFY ALL UTILITY COMPANIES PRIOR TO WORKING NEAR THEIR EXISTING FACILITIES. DISPOSED OF BY THE CONTRACTOR, PRIOR TO FINAL ACCEPTANCE, AT NO ADDITIONAL COST TO THE OWNER.
- 37. ASPHALT DRIVES THAT ARE CUT SHALL BE RESTORED PER SECTION 02513 OF THE INFRASTRUCTURE ENGINEERING STANDARD SPECIFICATIONS.
- 38. CONCRETE DRIVEWAYS OR SIDEWALKS THAT ARE CUT SHALL BE RESTORED TO MATCH EXISTING ACCORDING TO THE CURRENT EDITIONS OF THE F.D.O.T. SPECIFICATIONS FOR ROAD AND BRIDGE DESIGN, SECTION 522, AND SECTION 310 OF THE F.D.O.T. DESIGN STANDARDS.
- 39. WHENEVER A PERMANENT ROADWAY SURFACE IS NOT PLACED IMMEDIATELY AFTER BACKFILLING AND COMPACTION OF THE NEWLY INSTALLED PIPE LINE IN AREAS WHERE TRAFFIC MUST PASS, THE CONTRACTOR SHALL INSTALL A TEMPORARY SURFACE CONSISTING OF NINE INCHES OF COMPACTED LIME ROCK BASE AND A COAT OF ASPHALT EMULSION. PERMANENT ROADWAY REPAIR SHALL BE PERFORMED A MAXIMUM OF TWENTY-ONE CALENDAR DAYS AFTER THE 76. ALL DETOURS, IF APPROVED BY THE COUNTY, SHALL ADHERE TO THE REQUIREMENTS SET FORTH IN THE MANUAL OF UNIFORM TRAFFIC CONTROL DEVICES
- 40. RESTORATION OF CURBS, DRIVEWAYS, SIDEWALKS, AND PLACEMENT OF SOD SHALL BE COMPLETED WITHIN FORTY-FIVE CALENDAR DAYS OF INITIAL DISTURBANCE, OR TWENTY-ONE CALENDAR DAYS OF SUBSTANTIAL COMPLETION, WHICHEVER OCCURS FIRST.

- 41. THE EXHAUST SYSTEM OF ALL GASOLINE AND DIESEL ENGINES SHALL BE EQUIPPED WITH MUFFLERS THAT MEET THE EQUIPMENT MANUFACTURER'S REQUIREMENTS FOR NOISE SUPPRESSION. THE CONTRACTOR SHALL INSTALL NOISE ABATEMENT BAFFLES POSITIONED TO BREAK LINE-OF-SITE FROM THE NOISE SOURCE TO AFFECTED RESIDENCES, AS APPROVED BY THE ENGINEER.
- 42. NO MATERIAL SHALL BE STOCKPILED IN ROADWAYS. ALL DIRT AND DEBRIS SHALL BE REMOVED FROM THE JOB SITE DAILY. ROADS SHALL BE SWEPT DAILY AS PART OF DAILY CLEAN UP
- 43. THE CONTRACTOR IS TO CONTROL ALL FUGITIVE DUST ORIGINATING ON THIS PROJECT BY WATERING OR OTHER METHODS AS REQUIRED.
- 44. INGRESS AND EGRESS TO ALL THE PROPERTIES IN THE CONSTRUCTION AREA SHALL BE MAINTAINED AT ALL TIMES.
- 45. PRIOR APPROVAL WILL BE REQUIRED FOR REMOVAL OF ANY TREE WITHIN THE CONSTRUCTION AREA
- 46. THE CONTRACTOR SHALL PROVIDE ALL DEWATERING EQUIPMENT NECESSARY TO KEEP ALL EXCAVATIONS DRY. DEWATERING IS REQUIRED TO 18" BELOW
- 47. ALL PIPING AND FITTINGS USED ON THIS PROJECT SHALL BE AS NOTED ON THE PLANS AND IN THE CONTRACT DOCUMENT AND SHALL BE INSTALLED TO THE LINES AND GRADES SHOWN ON THE PLANS AND PROFILES, MODIFICATIONS MUST BE APPROVED BY THE ENGINEER OF RECORD.
- 48. ALL PIPE SHALL BE COLOR CODED TO CONFORM TO MANATEE COUNTY STANDARDS.
- 49. ALL PIPE AND FITTINGS SHALL BE INSTALLED AS RECOMMENDED BY THE MANUFACTURER AND ALL PIPE JOINTS SHALL BE RESTRAINED WHERE REQUIRED.
- 50. ALL FITTINGS FOR PRESSURE CLASS-RATED PIPE SHALL BE RESTRAINED DUCTILE IRON. RESTRAINED LENGTHS OF PIPE SHALL ADHERE TO THE REQUIREMENTS AS SHOWN ON THE DETAIL SHEETS.
- 51. WHERE IT IS NECESSARY TO DEFLECT PIPE EITHER HORIZONTALLY OR VERTICALLY, PIPE DEFLECTION SHALL NOT EXCEED 75% OF THE MANUFACTURER'S MAXIMUM ALLOWABLE RECOMMENDED DEFLECTION.
- 52. ALL PIPE LENGTHS ARE PLUS OR MINUS AND MAY BE ADJUSTED IN THE FIELD AS REQUIRED. PIPE MEASUREMENTS ARE TO CENTER OF STRUCTURES OR
- 53. ALL ROCKS OR STONES LARGER THAN SIX INCH DIAMETER SHALL BE REMOVED FROM THE BACKFILL MATERIAL. BACKFILL MATERIAL PLACED WITHIN ONE FOOT OF PIPING AND APPURTENANCES SHALL NOT CONTAIN ANY STONES LARGER THAN TWO INCH DIAMETER.
- 54. ONLY MANATEE COUNTY UTILITY OPERATIONS STAFF ARE AUTHORIZED TO OPERATE VALVES ON COUNTY OWNED AND MAINTAINED UTILITY SYSTEMS
- 55. ALL CONCRETE PENETRATED OR DISTURBED SHALL BE COATED WITH TWO COATS OF EPOXY.
- 56. THE CONTRACTOR, PRIOR TO ANY TEMPORARY WATER SHUT-OFFS DURING WATER MAIN TIE-IN, ETC., SHALL NOTIFY THE AFFECTED RESIDENTS BY POSTING INFORMATIONAL SIGNS IN THE NEIGHBORHOOD AT LEAST TWO DAYS (48 HRS) PRIOR TO THE WATER SHUT-OFF. REFERENCE SECTION 01580, PARAGRAPH 1.03 OF THE SPECIFICATIONS. WHEN FEASIBLE, "DOOR HANGERS" SHALL BE DELIVERED TO AFFECTED RESIDENCES AT LEAST TWO DAYS (48 HRS) PRIOR TO WATER SHUT-OFF. FOR LARGE PROJECTS WITH HUNDREDS OF HOMES AFFECTED, THE CONTRACTOR SHALL ALSO MAKE EXTENSIVE USE OF THE MEDIA AND SHALL HAVE PRIOR CONTACT WITH HOMEOWNER'S ASSOCIATIONS. WRITTEN NOTIFICATIONS SHALL ALSO BE FAXED TO THE TAMPA TRIBUNE, BRADENTON HERALD, SARASOTA HERALD TRIBUNE, WBRD RADIO, EMERGENCY COMMUNITY CENTERS, INSPECTIONS, WATER TREATMENT PLANT, WATER MANAGER, HELPLINE, CUSTOMER SERVICE, AND THE MANATEE COUNTY UTILITY OPERATIONS DEPARTMENT.
- 57. ALL NEW PIPE LINES SHALL BE PIG CLEANED (4" AND LARGER), FLUSHED, PRESSURE TESTED, DISINFECTED AND CERTIFIED PRIOR TO TIE-INS TO EXISTING FACILITIES. THE CONTRACTOR WILL BE ALLOWED TO USE TEMPORARY PLUGS FOR PIG CLEANING AND PRESSURE TESTING.
- 58. ALL TEST POINT PIPING SHALL BE CUT LOOSE FROM THE CORPORATION STOP AND COMPLETELY REMOVED AND DISPOSED OF BY THE CONTRACTOR PRIOR TO FINAL ACCEPTANCE. A CORPORATION STOP PLUG SHALL BE INSTALLED AND THE CORPORATION STOP SHALL REMAIN IN PLACE.
- 59. WATER MAINS CROSSING OVER OR UNDER SANITARY SEWERS, FORCE MAINS, AND RECLAIMED WATER LINES SHALL BE LAID PER CURRENT EDITION OF "10 STATE STANDARDS" AND MANATEE COUNTY UTILITY STANDARDS UNLESS NOTED OTHERWISE ON THE PLANS.
- 60. FIELD CONDITIONS MAY NECESSITATE MINOR ALIGNMENT AND GRADE DEVIATION OF THE PROPOSED UTILITIES TO AVOID OBSTACLES, AS ORDERED BY THE 61. CONTRACTOR SHALL PROVIDE RECORD DRAWINGS IN ACCORDANCE WITH SECTION 14 IN THE CURRENT MANATEE COUNTY UTILITY STANDARDS AT NO COST
- TO THE OWNER. RECORD DRAWINGS SHALL BE SIGNED & SEALED BY A SURVEYOR CURRENTLY LICENSED BY THE STATE OF FLORIDA. ALL RECORD DRAWING INFORMATION REQUIREMENTS IN SECTION 14 SHALL BE STRICTLY ENFORCED. A COPY OF SECTION 14 WILL BE PROVIDED UPON REQUEST. 62. THE CONTRACTOR SHALL MAINTAIN AS-BUILT DRAWINGS OF THE WORK AS CONSTRUCTED. AS-BUILT DRAWINGS SHALL INCLUDE THE LOCATION OF
- ABANDONED FORCE MAIN CUT AND PLUG POINTS. AS-BUILT DRAWINGS SHALL BE ANNOTATED EACH DAY AS THE WORK PROCEEDS AND SHALL BE AVAILABLE TO THE COUNTY PROJECT MANAGER AND/OR FIELD INSPECTOR FOR REVIEW ON AN ONGOING BASIS. AS-BUILT DRAWINGS SHALL PROVIDE THE HORIZONTAL AND VERTICAL INSTALLED LOCATION OF ALL NEW PIPELINE, FITTINGS, VALVES AND FORCE MAIN APPURTENANCES REFERENCED TO FIXED SURFACE FEATURES THAT ARE SHOWN ON THE CONSTRUCTION DRAWINGS AND/OR RIGHT-OF-WAY LINES, PROPERTY CORNERS OR OTHER SURVEYED POINTS. THE CONTRACTOR SHALL BE ABLE TO PRESENT THE RECORD DRAWINGS TO THE COUNTY PROJECT MANAGER AND/OR INSPECTOR ON DEMAND AS THE WORK PROGRESSES.

#### **EXISTING UTILITY LOCATIONS**

DATE

6/19

JSS

- 63. THE FOLLOWING IDENTIFIES THE QUALITY LEVEL OF EXISTING UTILITY LINEWORK ON PLANS.
- LEVEL "A" -VISUALLY LOCATED OR SOFT DIGS (HORIZONTAL AND VERTICAL)
- LEVEL "B" -DESIGNATED BY GPR OR FLAGGING (HORIZONTAL)
- LEVEL "C" -SURFACE VISIBLE FEATURES SURVEY LEVEL "D" -EXISTING RECORDS OR GIS

#### WILLOW WOODS & LAKES ESTATES WATER MAIN UPGRADE

### **NOTES**

REFERENCE 2010 EDITION OF FDOT UTILITY ACCOMODATION MANUAL (UAM)

#### MAINTENANCE OF TRAFFIC

- 64. THE CONTRACTOR IS RESPONSIBLE FOR ANY TRAFFIC CONTROL PLAN (TCP) IMPLEMENTED. THE TCP BE PREPARED BY AN INDIVIDUAL CERTIFIED TO PREPARE A TCPs IN THE STATE OF FLORIDA THAT MEETS OR EXCEEDS THE REQUIREMENTS OF THE F.D.O.T. ROADWAY AND TRAFFIC DESIGN STANDARDS LATEST EDITION (SERIES 600). ANY DEVIATIONS MUST BE SIGNED AND SEALED BY A PROFESSIONAL ENGINEER REGISTERED IN THE STATE OF FLORIDA AND SUBMITTED TO THE COUNTY (AND F.D.O.T.) FOR APPROVAL AT LEAST FOURTEEN (14) DAYS PRIOR TO THE START OF CONSTRUCTION. IT IS THE CONTRACTOR'S RESPONSIBILITY TO OBTAIN COUNTY (AND F.D.O.T.) APPROVAL PRIOR TO IMPLEMENTATION AND FAILURE TO OBTAIN APPROVAL SHALL NOT BE GROUNDS FOR ANY DELAY CLAIM FOR TIME OR ADDITIONAL COMPENSATION.
- 65. THE CONTRACTOR PRIOR TO CONSTRUCTION AND RESTRICTING ANY TRAFFIC, MUST OBTAIN A RIGHT-OF-WAY USE PERMIT AND A TRAFFIC CONTROL PLAN. THE CONTRACTOR SHALL OBTAIN ALL REQUIRED PERMITS FROM OTHER GOVERNMENTAL AGENCIES HAVING RELEVANT JURISDICTION. ALL MAINTENANCE AND PROTECTION OF TRAFFIC SHALL BE IN ACCORDANCE WITH THE APPLICABLE REQUIREMENTS OF THE CURRENT FLORIDA DEPARTMENT OF TRANSPORTATION "MANUAL OF TRAFFIC CONTROL AND SAFE PRACTICES". A TRAFFIC CONTROL PLAN SHALL BE SUPPLIED BY THE CONTRACTOR AT THE PRE-CONSTRUCTION
- 66. THE CONTRACTOR SHALL USE, BUT ARE NOT LIMITED TO, F.D.O.T. INDICES 415, 600, 615, 616, AND 621. THE RECOMMENDED F.D.O.T. DESIGN STANDARD INDICES ARE CONCEPTUAL
- 67. THE CONTRACTOR SHALL BE REQUIRED TO PROVIDE TEMPORARY DRAINAGE. THERE WILL BE NO DIRECT PAY FOR THIS WORK. COSTS SHALL BE INCLUDED IN THE COST OF THE TCP BID PRICE.
- 69. THE CONTRACTOR SHALL NOTIFY ALL EMERGENCY AND RESCUE AGENCIES LOCATED IN THE PROJECT VICINITY 24 HOURS IN ADVANCE OF ANY PROPOSED LANE CLOSURES OR DETOURS.
- 70. ACCESS TO ALL SIDE STREETS AND DRIVEWAYS MUST BE PROVIDED AND MAINTAINED DURING CONSTRUCTION.
- 71. USE F.D.O.T. INDEX NO. 619 FOR TRAFFIC CONTROL MEASURES WHEN CONSTRUCTION EQUIPMENT IS DRIVEN ON OPEN TRAVEL LANES. THE REGULATORY SPEED IN WORK ZONES SHOULD BE AS CLOSE TO NORMAL CONDITIONS AS POSSIBLE, UNLESS NOTED ON THE TRAFFIC CONTROL PLANS.
- 73. CONSTRUCTION SEQUENCES SHALL BE COORDINATED TO PROVIDE POSITIVE DRAINAGE OF THE TRAVELWAYS AT ALL TIMES.
- 74. ANY M.O.T. ITEM NOT SPECIFICALLY LISTED UNDER A PARTICULAR PAY ITEM SHALL BE CONSIDERED SUBSIDIARY TO OTHER BID ITEMS. THERE SHALL BE NO SEPARATE PAYMENT.
- 75. THE MAXIMUM SPACING BETWEEN WARNING DEVICES USED FOR DELINEATION BETWEEN THE TRAVELWAY(S) AND CONSTRUCTION AREA SHALL BE AS PER F.D.O.T. STANDARD INDEX 600.
- (M.U.T.C.D. LATEST EDITION) AND THE F.D.O.T. ROADWAY AND TRAFFIC DESIGN STANDARDS, LATEST EDITION (600 SERIES). ANY DETOUR RECOMMENDED BY THE CONTRACTOR MUST BE SUBMITTED TO THE COUNTY (AND F.D.O.T.) FOR APPROVAL AT LEAST FOURTEEN (14) DAYS PRIOR TO THE START OF CONSTRUCTION. IT IS THE CONTRACTOR'S RESPONSIBILITY TO OBTAIN COUNTY APPROVAL PRIOR TO IMPLEMENTATION AND FAILURE TO OBTAIN APPROVAL SHALL NOT BE GROUNDS FOR ANY DELAY CLAIM FOR TIME OR ADDITIONAL COMPENSATION.

#### LEGEND

EXISTING

	BENCH MARK	$\bigcirc$	BUSH
CM	CONCRETE MONUMENT		TREE
0	IRON PIPE		OAK TREE
•	IRON ROD	× ×	PALM TREE
Δ	HUB		PINE TREE
<b>©</b>	NAIL & DISK	~~~~~	EDGE OF VEGETATION
	ELEVATION		CHAIN LINK FENCE
1234	PARCEL ID NO.		WOOD FENCE
1234 5678	PARCEL ID NO.	xxxx	BARBED WIRE FENCE
(77)	LOT NO.	FM	FORCE MAIN
$\leftarrow$	GUY WIRE	PW	POTABLE WATER
$\Leftrightarrow$	POWER POLE	RW	RECLAIMED WATER
*	LIGHT POLE	ss	SANITARY SEWER
ď	MAIL BOX	SD	STORM DRAIN
REP	SIGN	——— GAS ———	GAS LINE
9	REFLECTOR	OCATV	OVERHEAD_CABLE_TV
0	SPRINKLER	BCATV	BURIED_CABLE_TV
©	GAS MARKER	——— OE ———	OVERHEAD ELECTRIC
-0-	BACKFLOW PREVENTER	BE	BURIED_ELECTRIC
Mo	BLOW OFF VALVE	OHVER	OVERHEAD VERIZON
w	FIRE HYDRANT	——— BVER ———	BURIED VERIZON
ARV™	WATER VALVE	VER	VERIZON
WMA	AIR RELEASE VALVE	——— BU ———	BURIED_UTILITY
	WATER METER	OHU	OVERHEAD UTILITY
\$	SANITARY SEWER MANHOLE		RAIL ROAD TRACKS
0	SANITARY SEWER CLEAN OUT		EDGE OF CONCRETE
SB# ◆	SOIL BORING LOCATION		EDGE OF ROAD
TEL (TEL)	TELEPHONE SERVICE BOX		TOE OF SLOPE
	FLOW DIRECTION		TOP OF BANK
	GRATE INLET		PROPERTY LINE
	MITERED END SECTION		RIGHT OF WAY

DRIVEWAY SIDEWALK EDGE OF PAVEMENT BOC BACK OF CURB RESTRAINED MECH. JOINT

ABBREVIATIONS

RIGHT OF WAY

CONCRETE

ASPHALT

**PROPOSED** SERVICE LINE FIRE HYDRANT VALVE SANITARY SEWER MANHOLE BLOW OFF ASSEMBLY REDUCER HORIZONTAL BEND VERTICAL BEND

PLUG

MASTER METER ASSEMBLY

SERVICE LINE & METER

DOUBLE SERVICE

MANATEE COUNTY PUBLIC **FRONTIER** 1022 26TH AVENUE EAST BRADENTON, FL. 34208 (941) 708-7450 EXT. 7650 FAX: (941) 708-7415

TECO/PEOPLES GAS CO. 8261 VICO COURT SARASOTA, FL. 34240 (941) 342-4030 DAN SHANAHAN FAX: (941) 342-4011 EMERGENCY: 1-877-832-6911

2101 47TH TERRACE EAST BRADENTON, FL 34203 VISHAL KAKAAD, P.E. (941) 749-3500 EXT. 7812 FAX: (941) 749-3571 vishal.kakkad@mymanatee.org.

WORKS DEPT.

SCOTT MAY, P.E.

1701 RINGLING BLVD. SARASOTA, FL. 34236 JOHN PLOTT (941) 906-6707 FAX: (941) 906-6706 John.Plott@ftr.com FLORIDA POWER & LIGHT

1253 12TH AVENUE EAST PALMETTO, FL 34221 GREG COKER (941) 723-4430 FAX: (941) 723-4444 EMERGENCY: 1-800-4-OUTAGE Greg\_Coker@fpl.com

MANATEE COUNTY HEALTH DEPT. 410 6th AVENUE EAST BRADENTON, FL. 34208 (941) 748-0747 EXT. 1355 FAX: (941) 750-9364

MANAGEMENT DISTRICT SARASOTA SERVICE OFFICE STEVE LOPES 6750 FRUITVILLE ROAD SARASOTA, FL. 34240 (941) 377-3722 FAX: (941) 373-7660

FLORIDA GAS TRANSMISSION

SOUTHWEST FLORIDA WATER

7804 ANDERSON RD. TAMPA FL 33634 CHAD HARRELL PHONE: (813) 466-3327 E-mail: chad.harrell@sug.com PEACE RIVER ELECTRIC

COOPERATIVE, INC. P.O. BOX 1310 WACHULA, FL 33873 KENDELL COKER (863) 767-4660 kendell.coker@preco.coop

CHECKED

DEPARTMENT OF ENVIRONMENTAL PROTECTION 13051 N. TELECOM PKWY TEMPLE TERRACE, FL 33637 ED WATSON PHONE: (813) 470-5875 FAX: (813) 470-5993


CHARTER COMMUNICATION

5413 E. STATE ROAD 64

BRADENTON, FL. 34208-5535


TOM WRIGHT (941) 748-3816 EXT. 21348 Tom.Wright@charter.com SUNSHINE STATE ONE CALL OF FLORIDA


1-(800) 432-4770

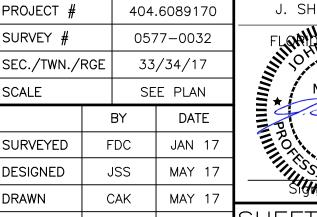



J. SHEA SHOUN, P.E. THE ST. IS ALL No. 60923 STATE OF 6/14/19 NONY JSS


SCALE FLORIDA SURVEYED PUBLIC WORKS DEPARTMENT DESIGNED ENGINEERING SERVICES 1022 26th Avenue East, Bradenton, FL 34208

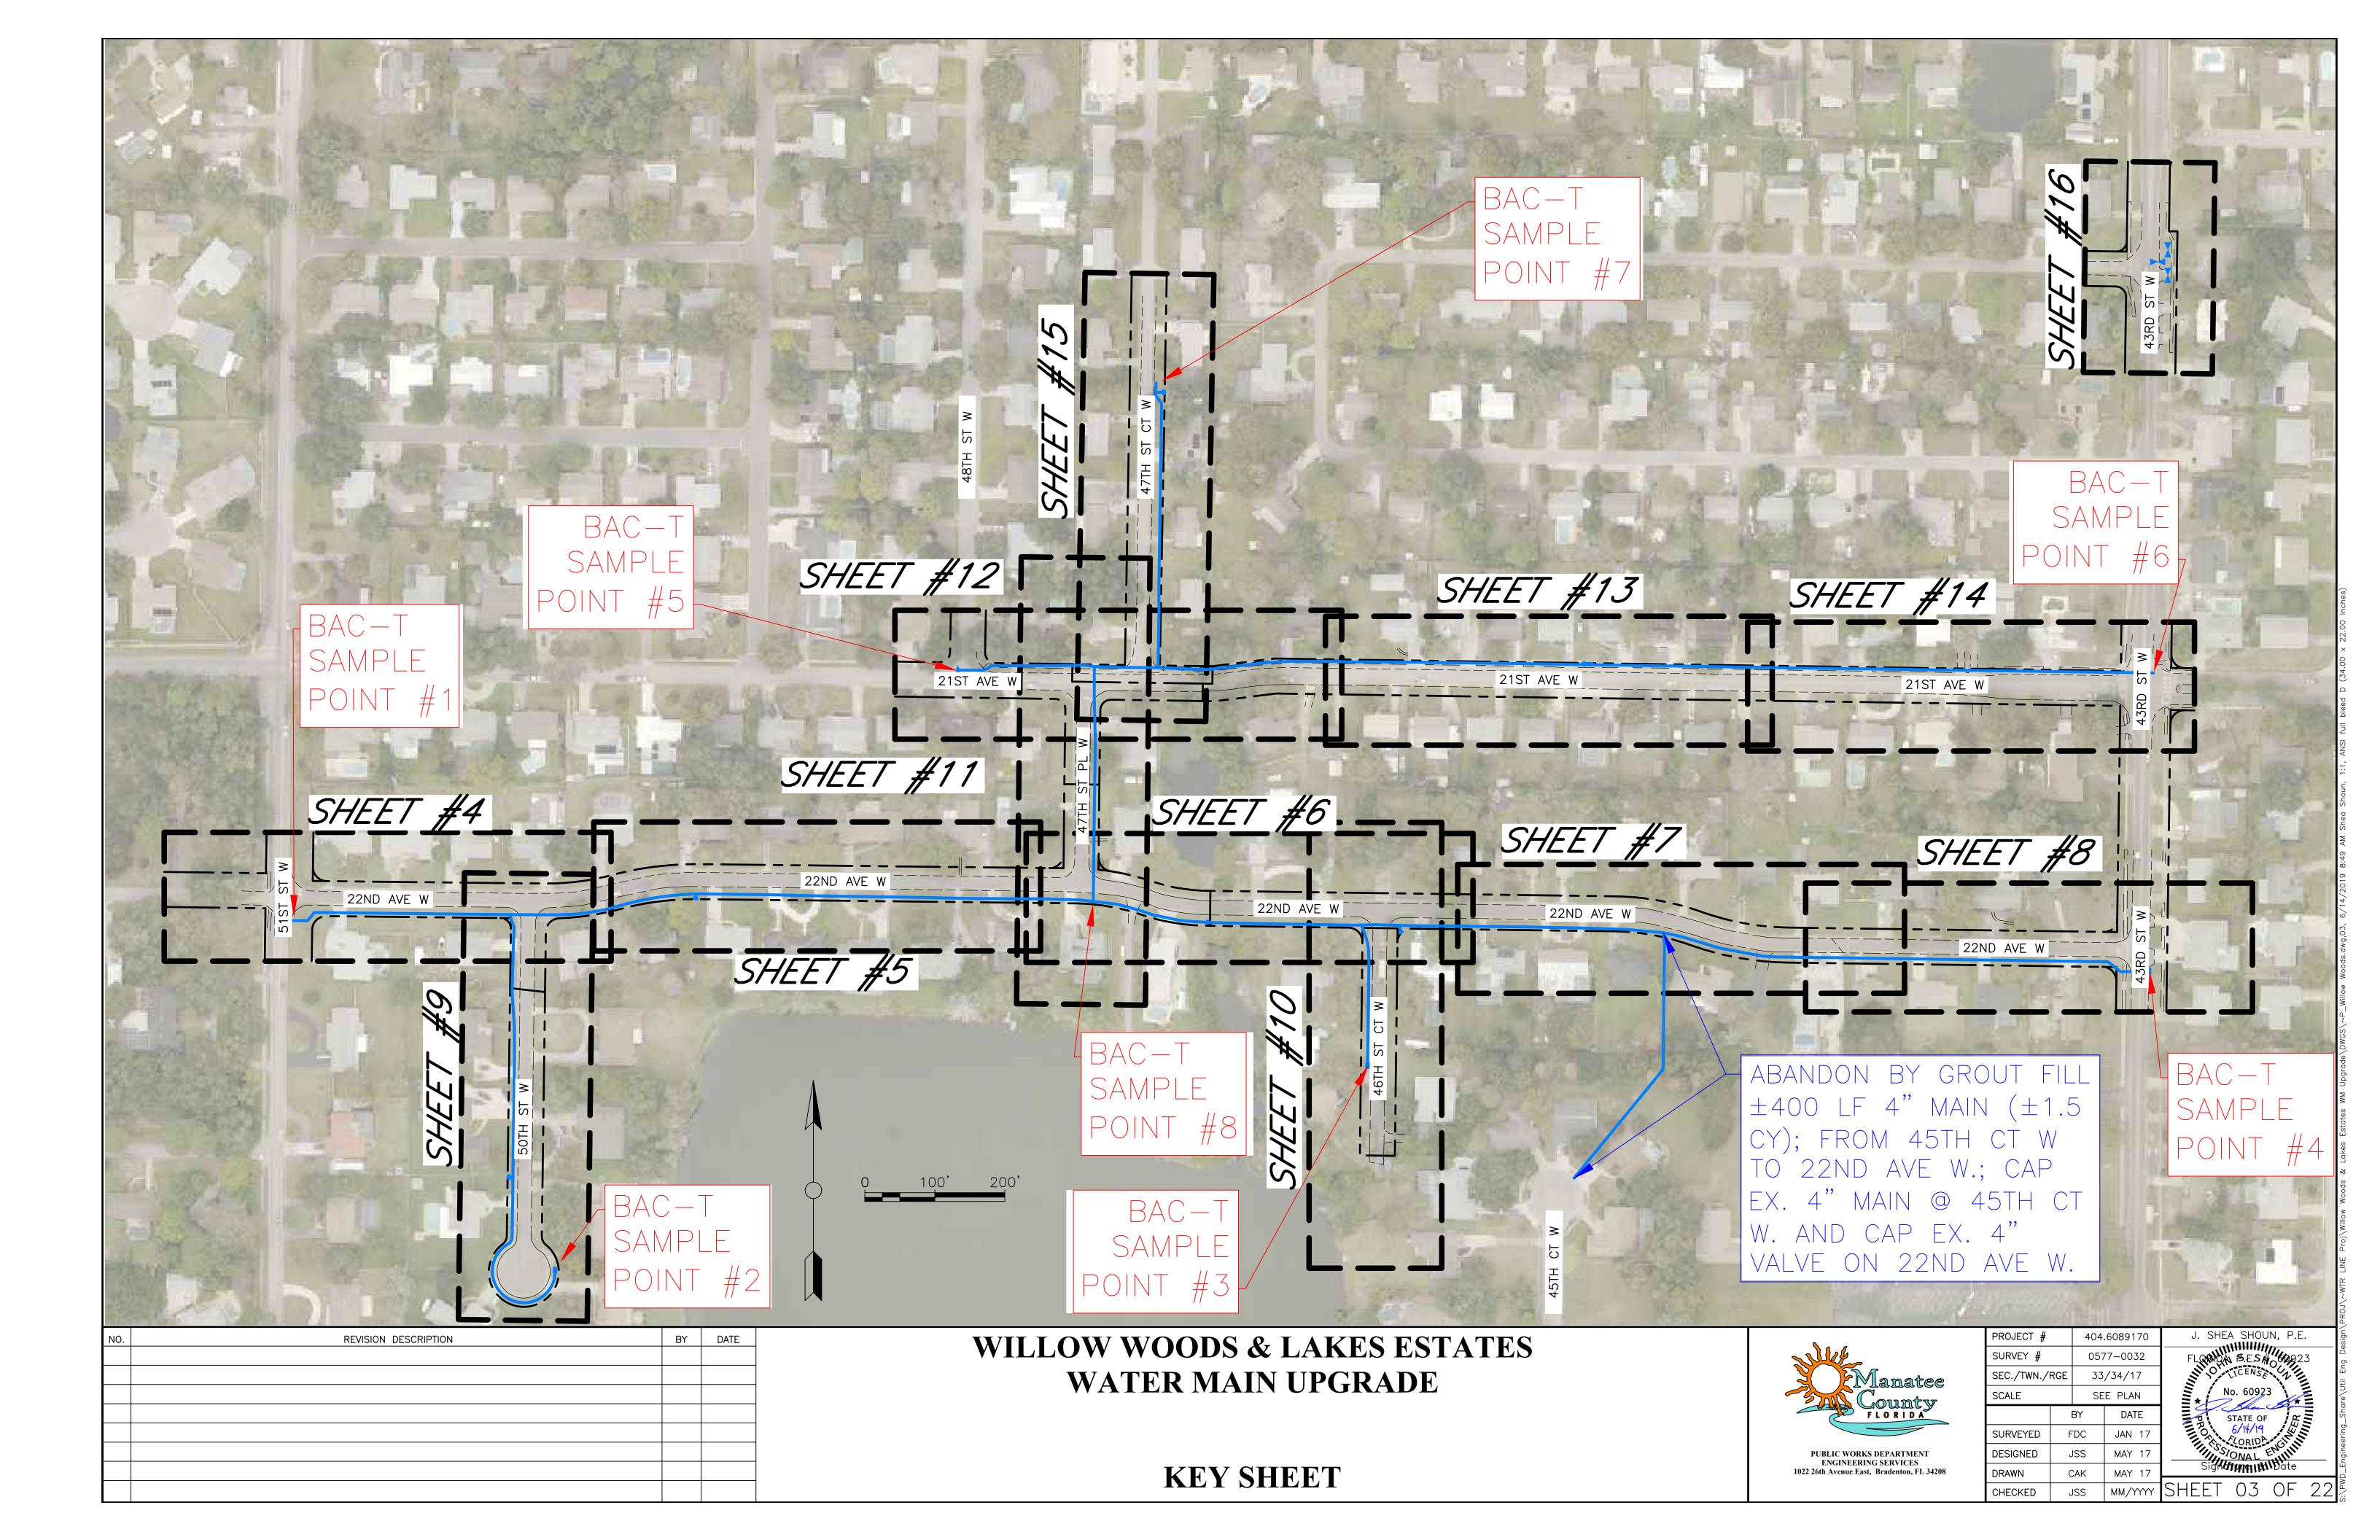


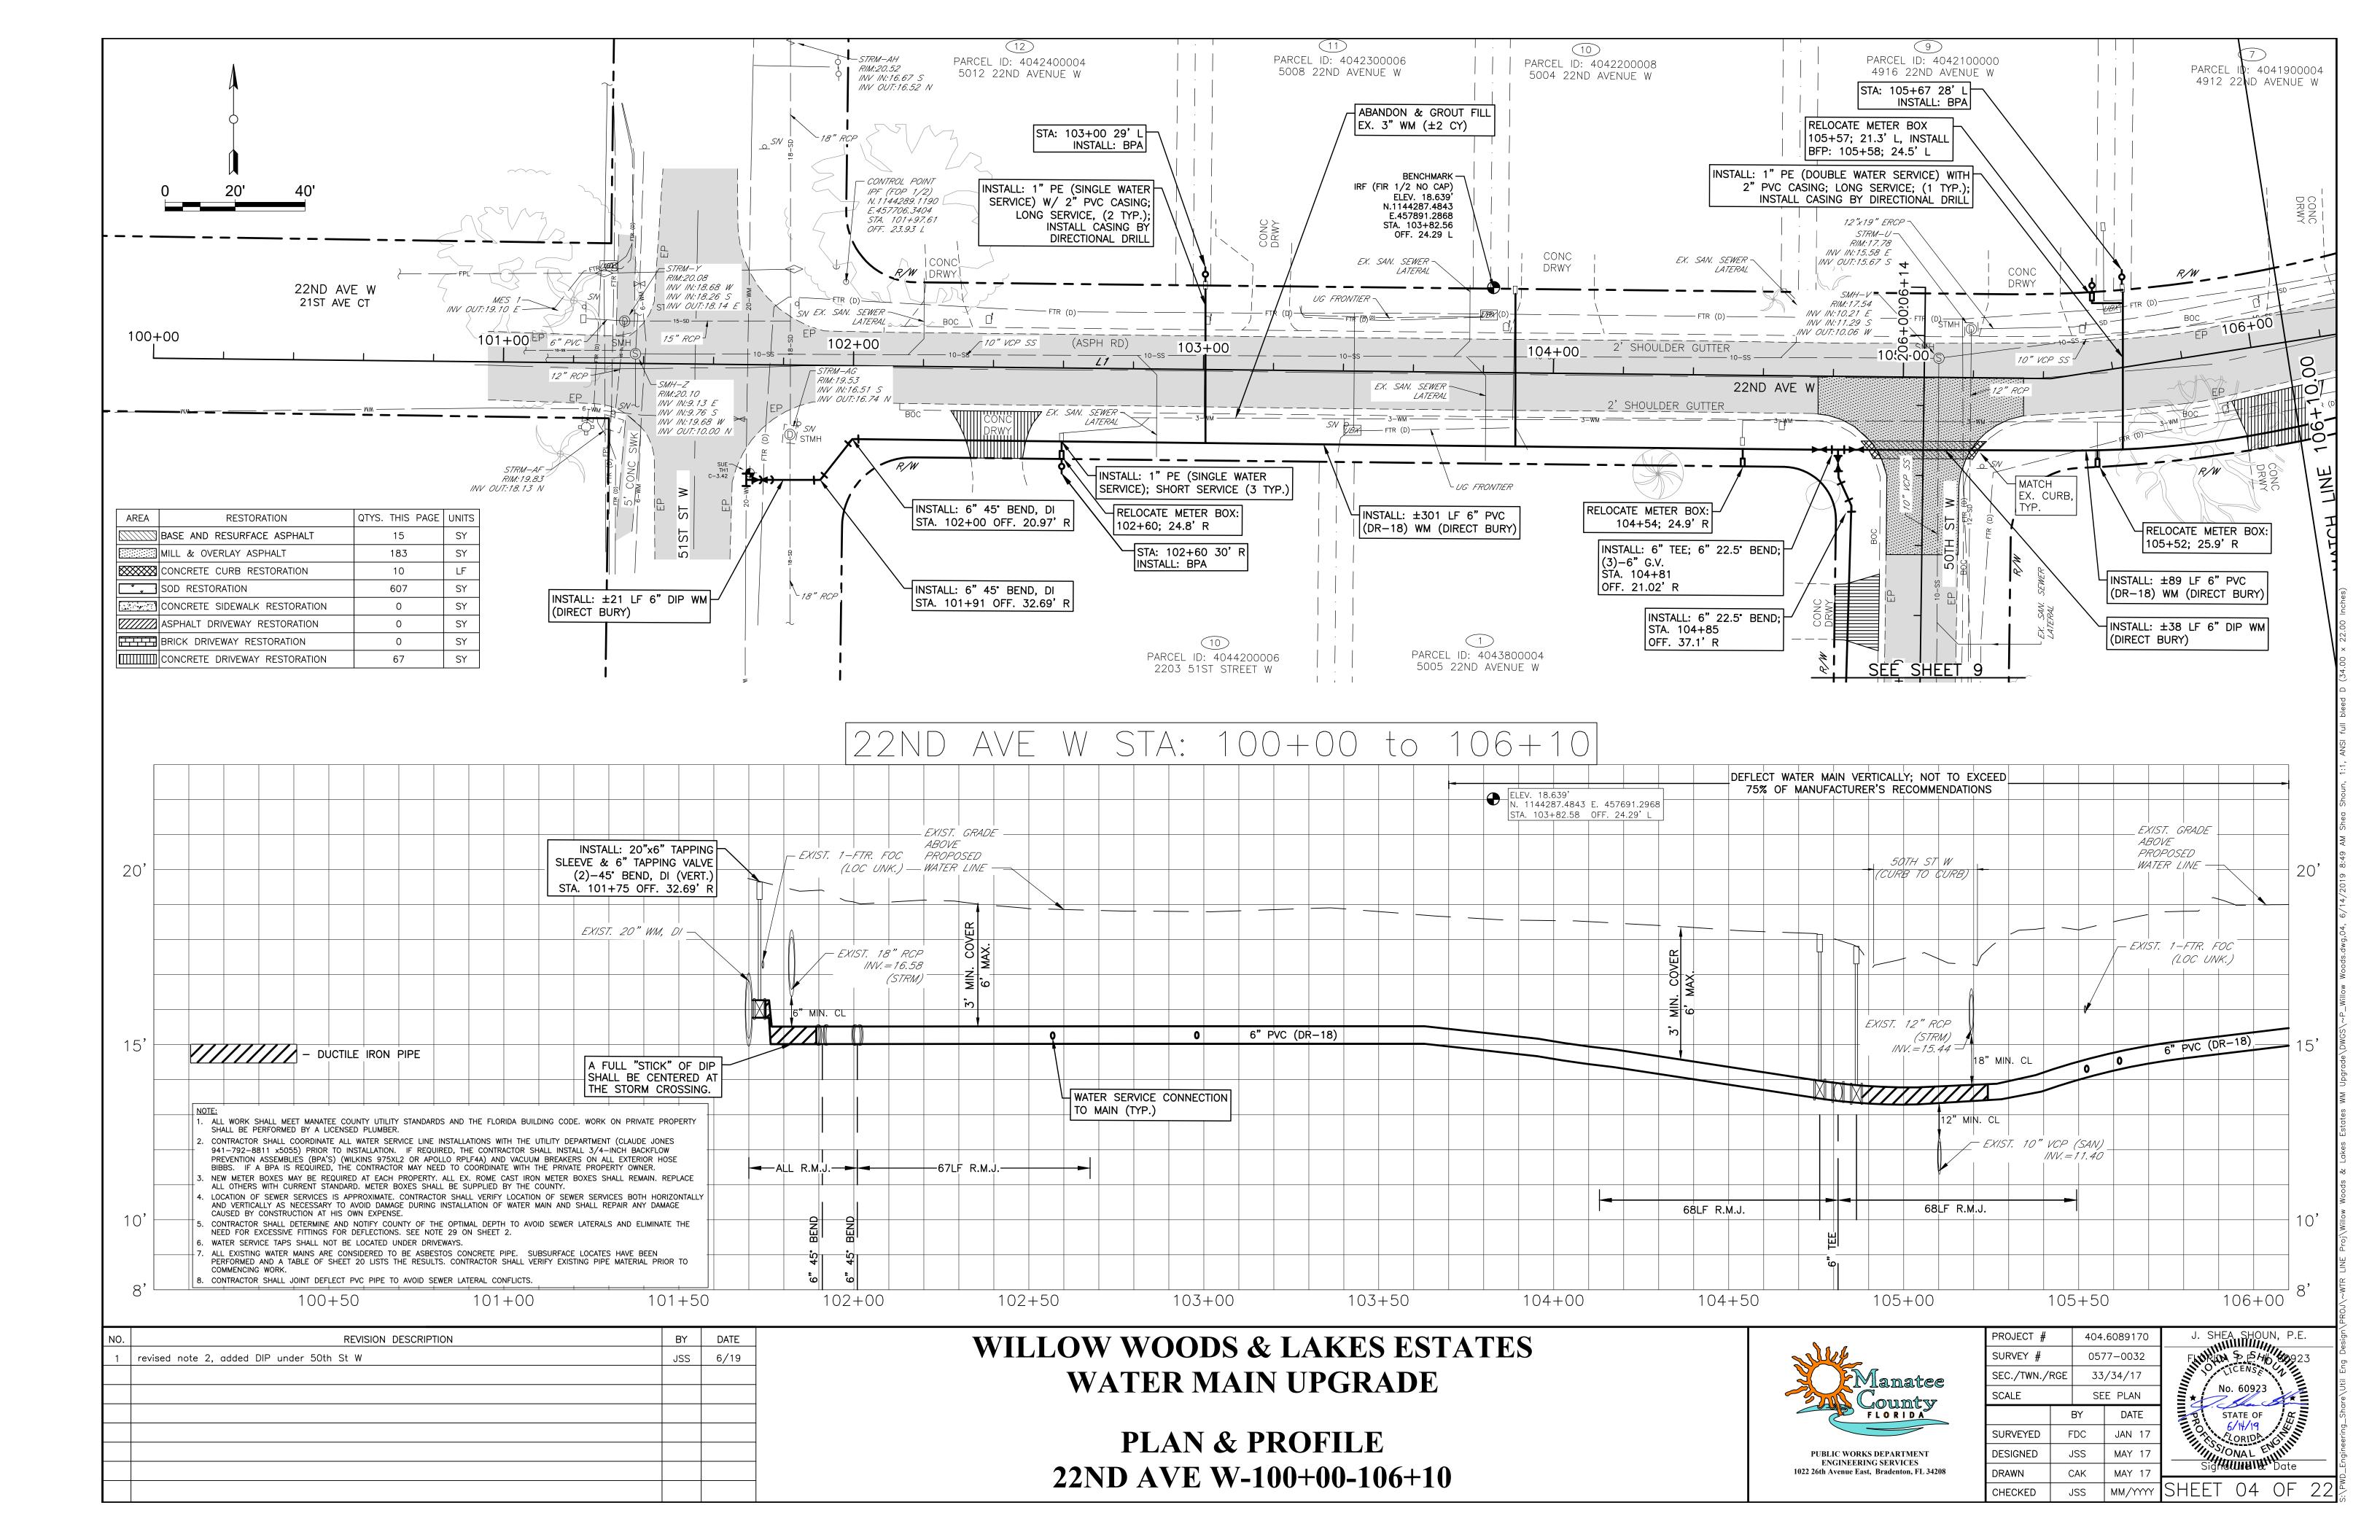


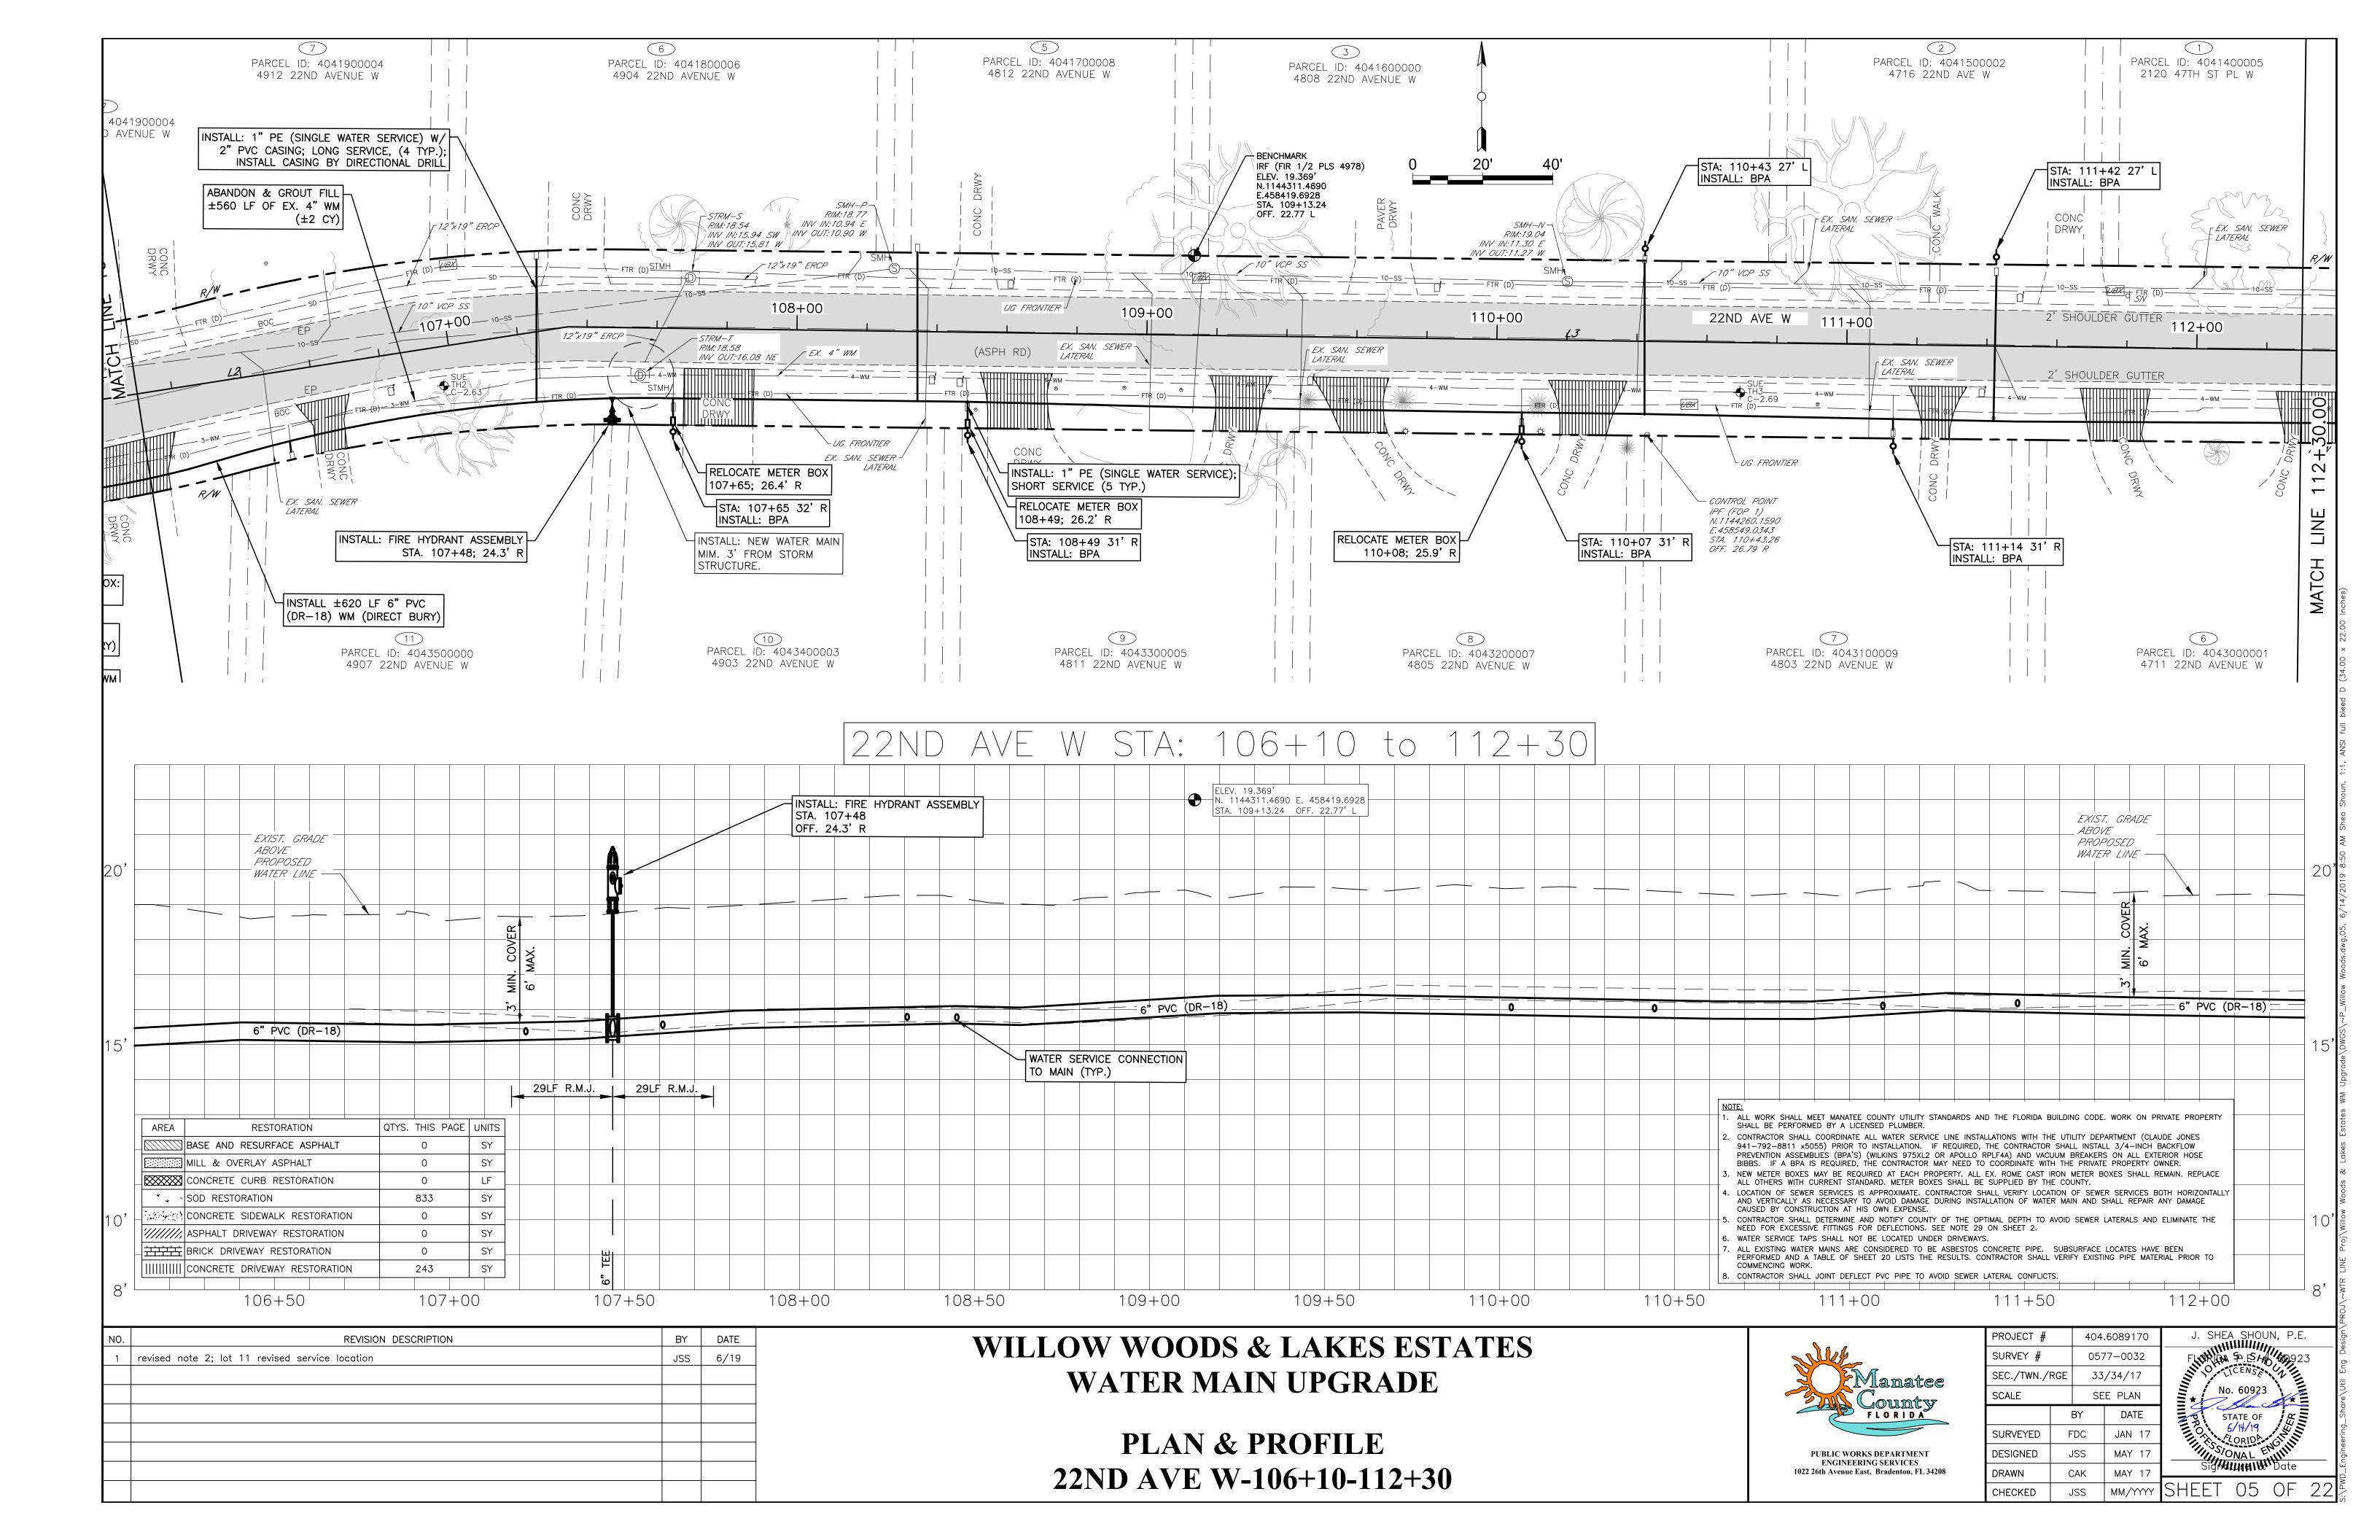


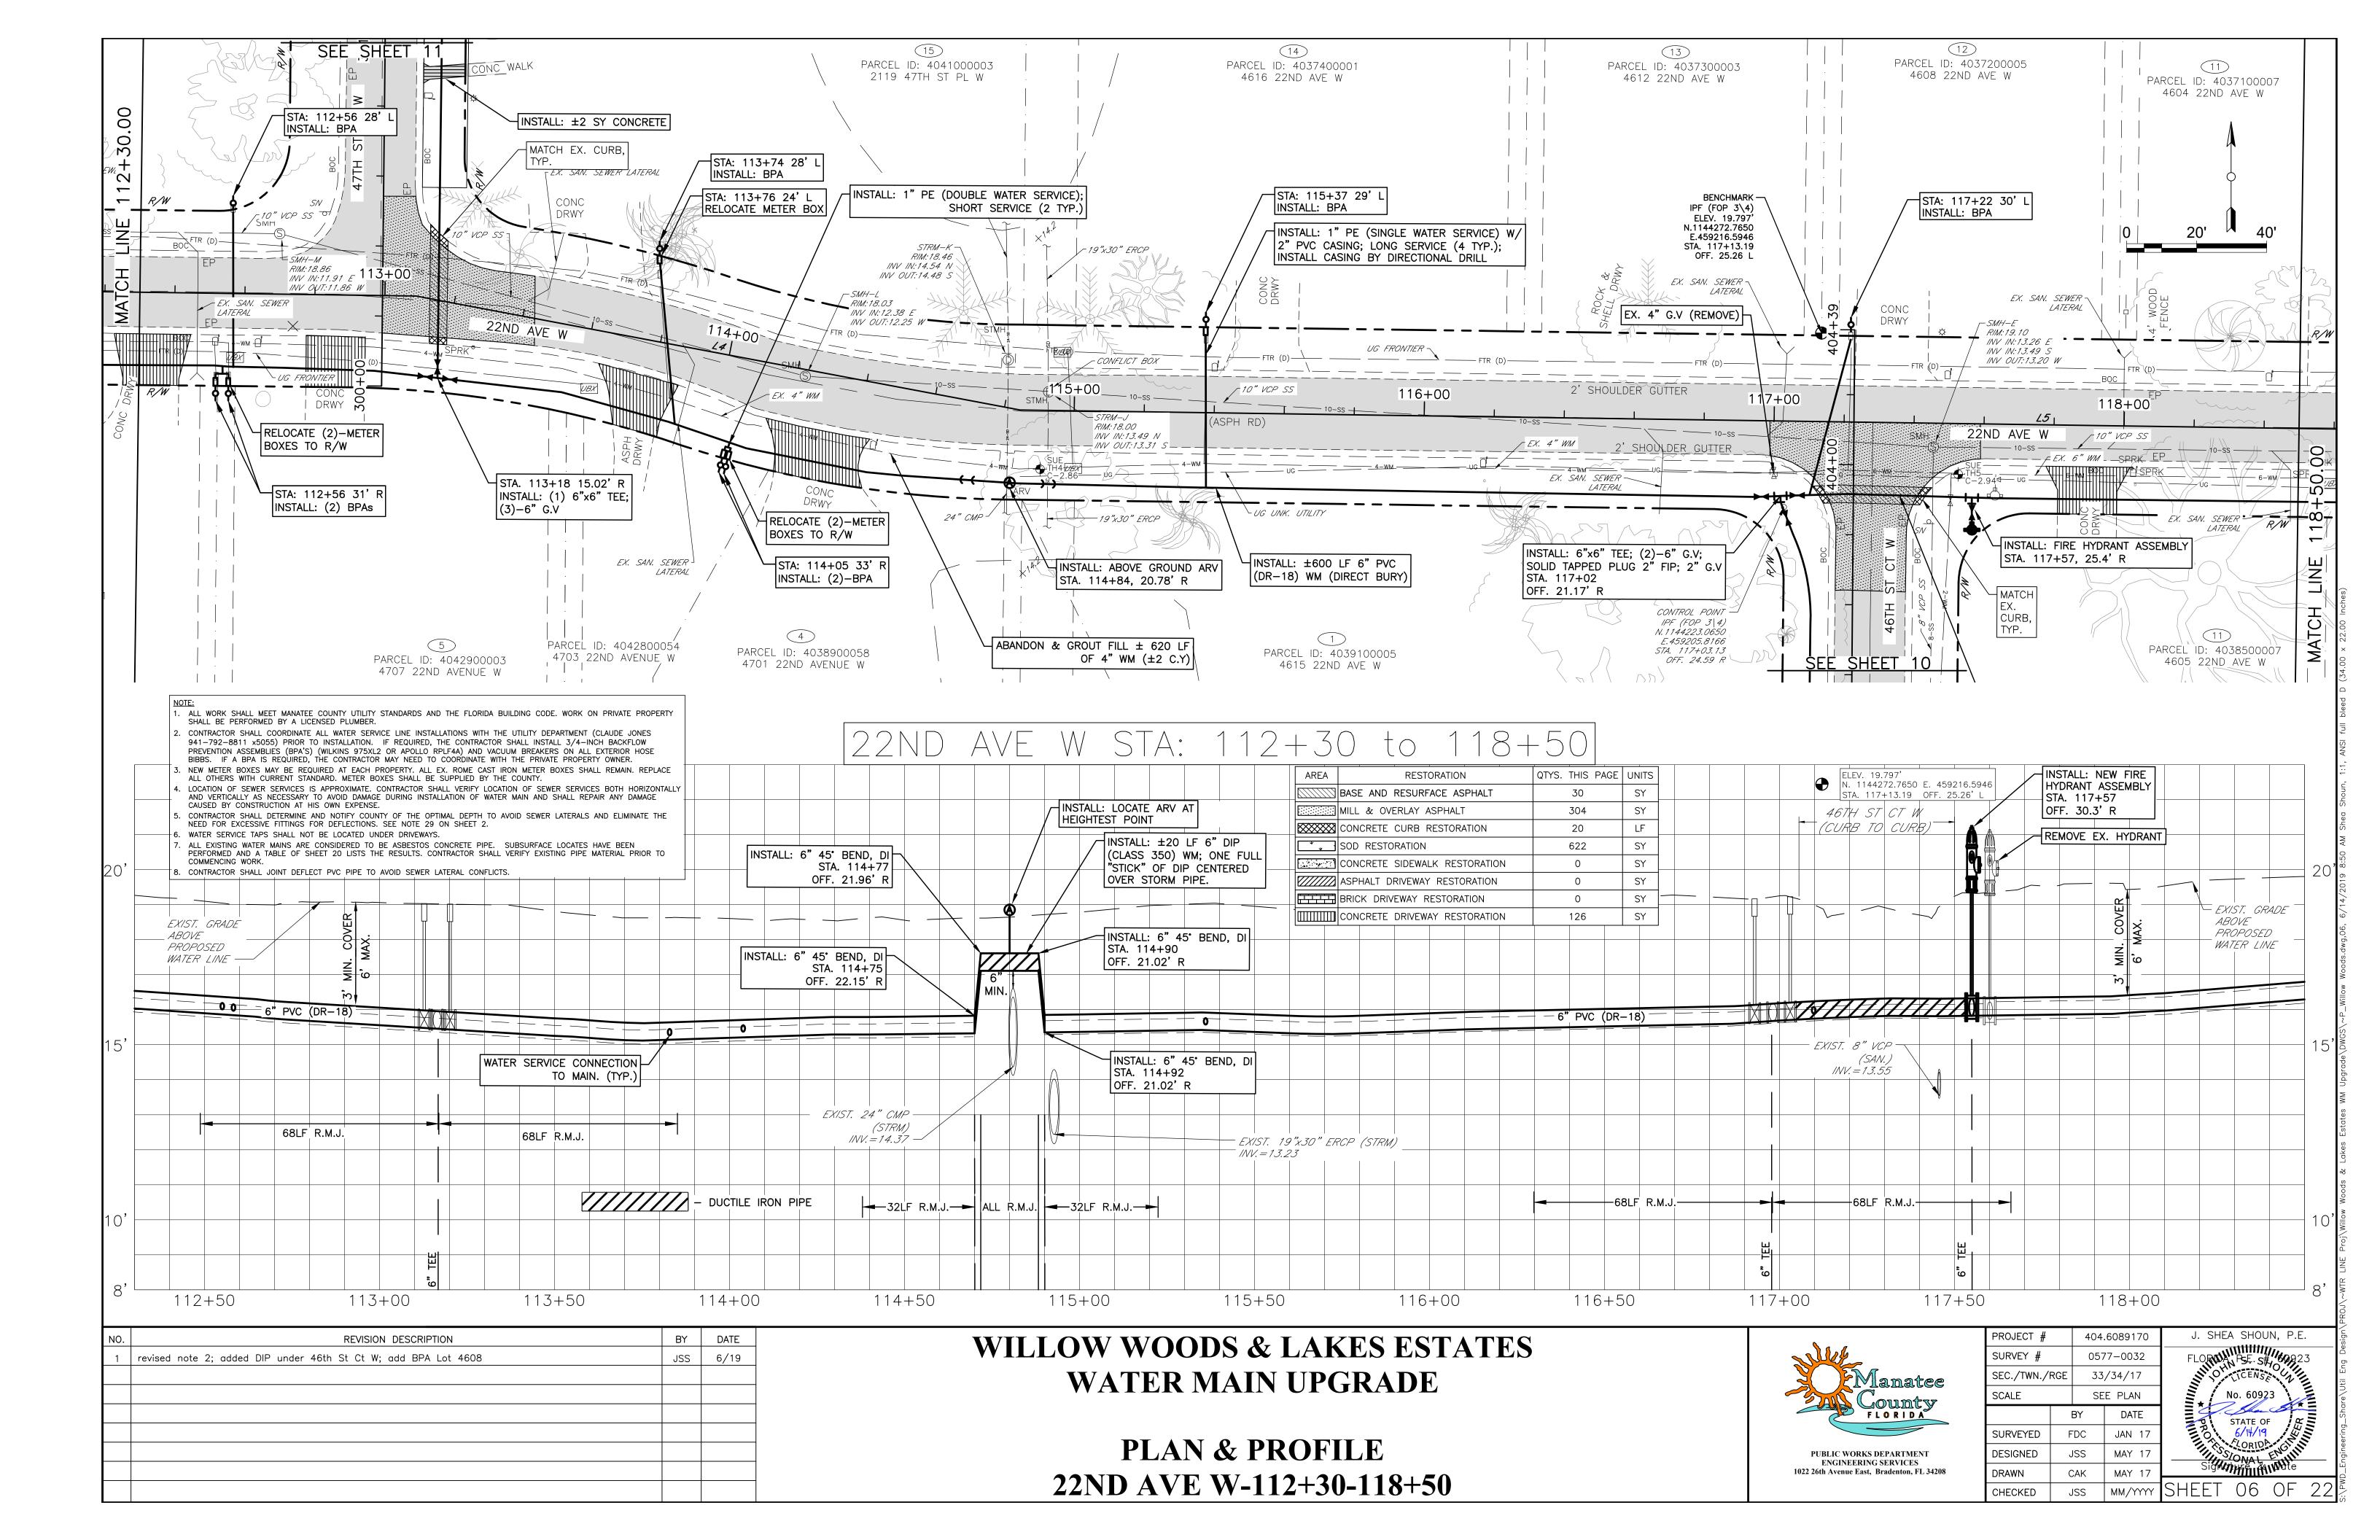


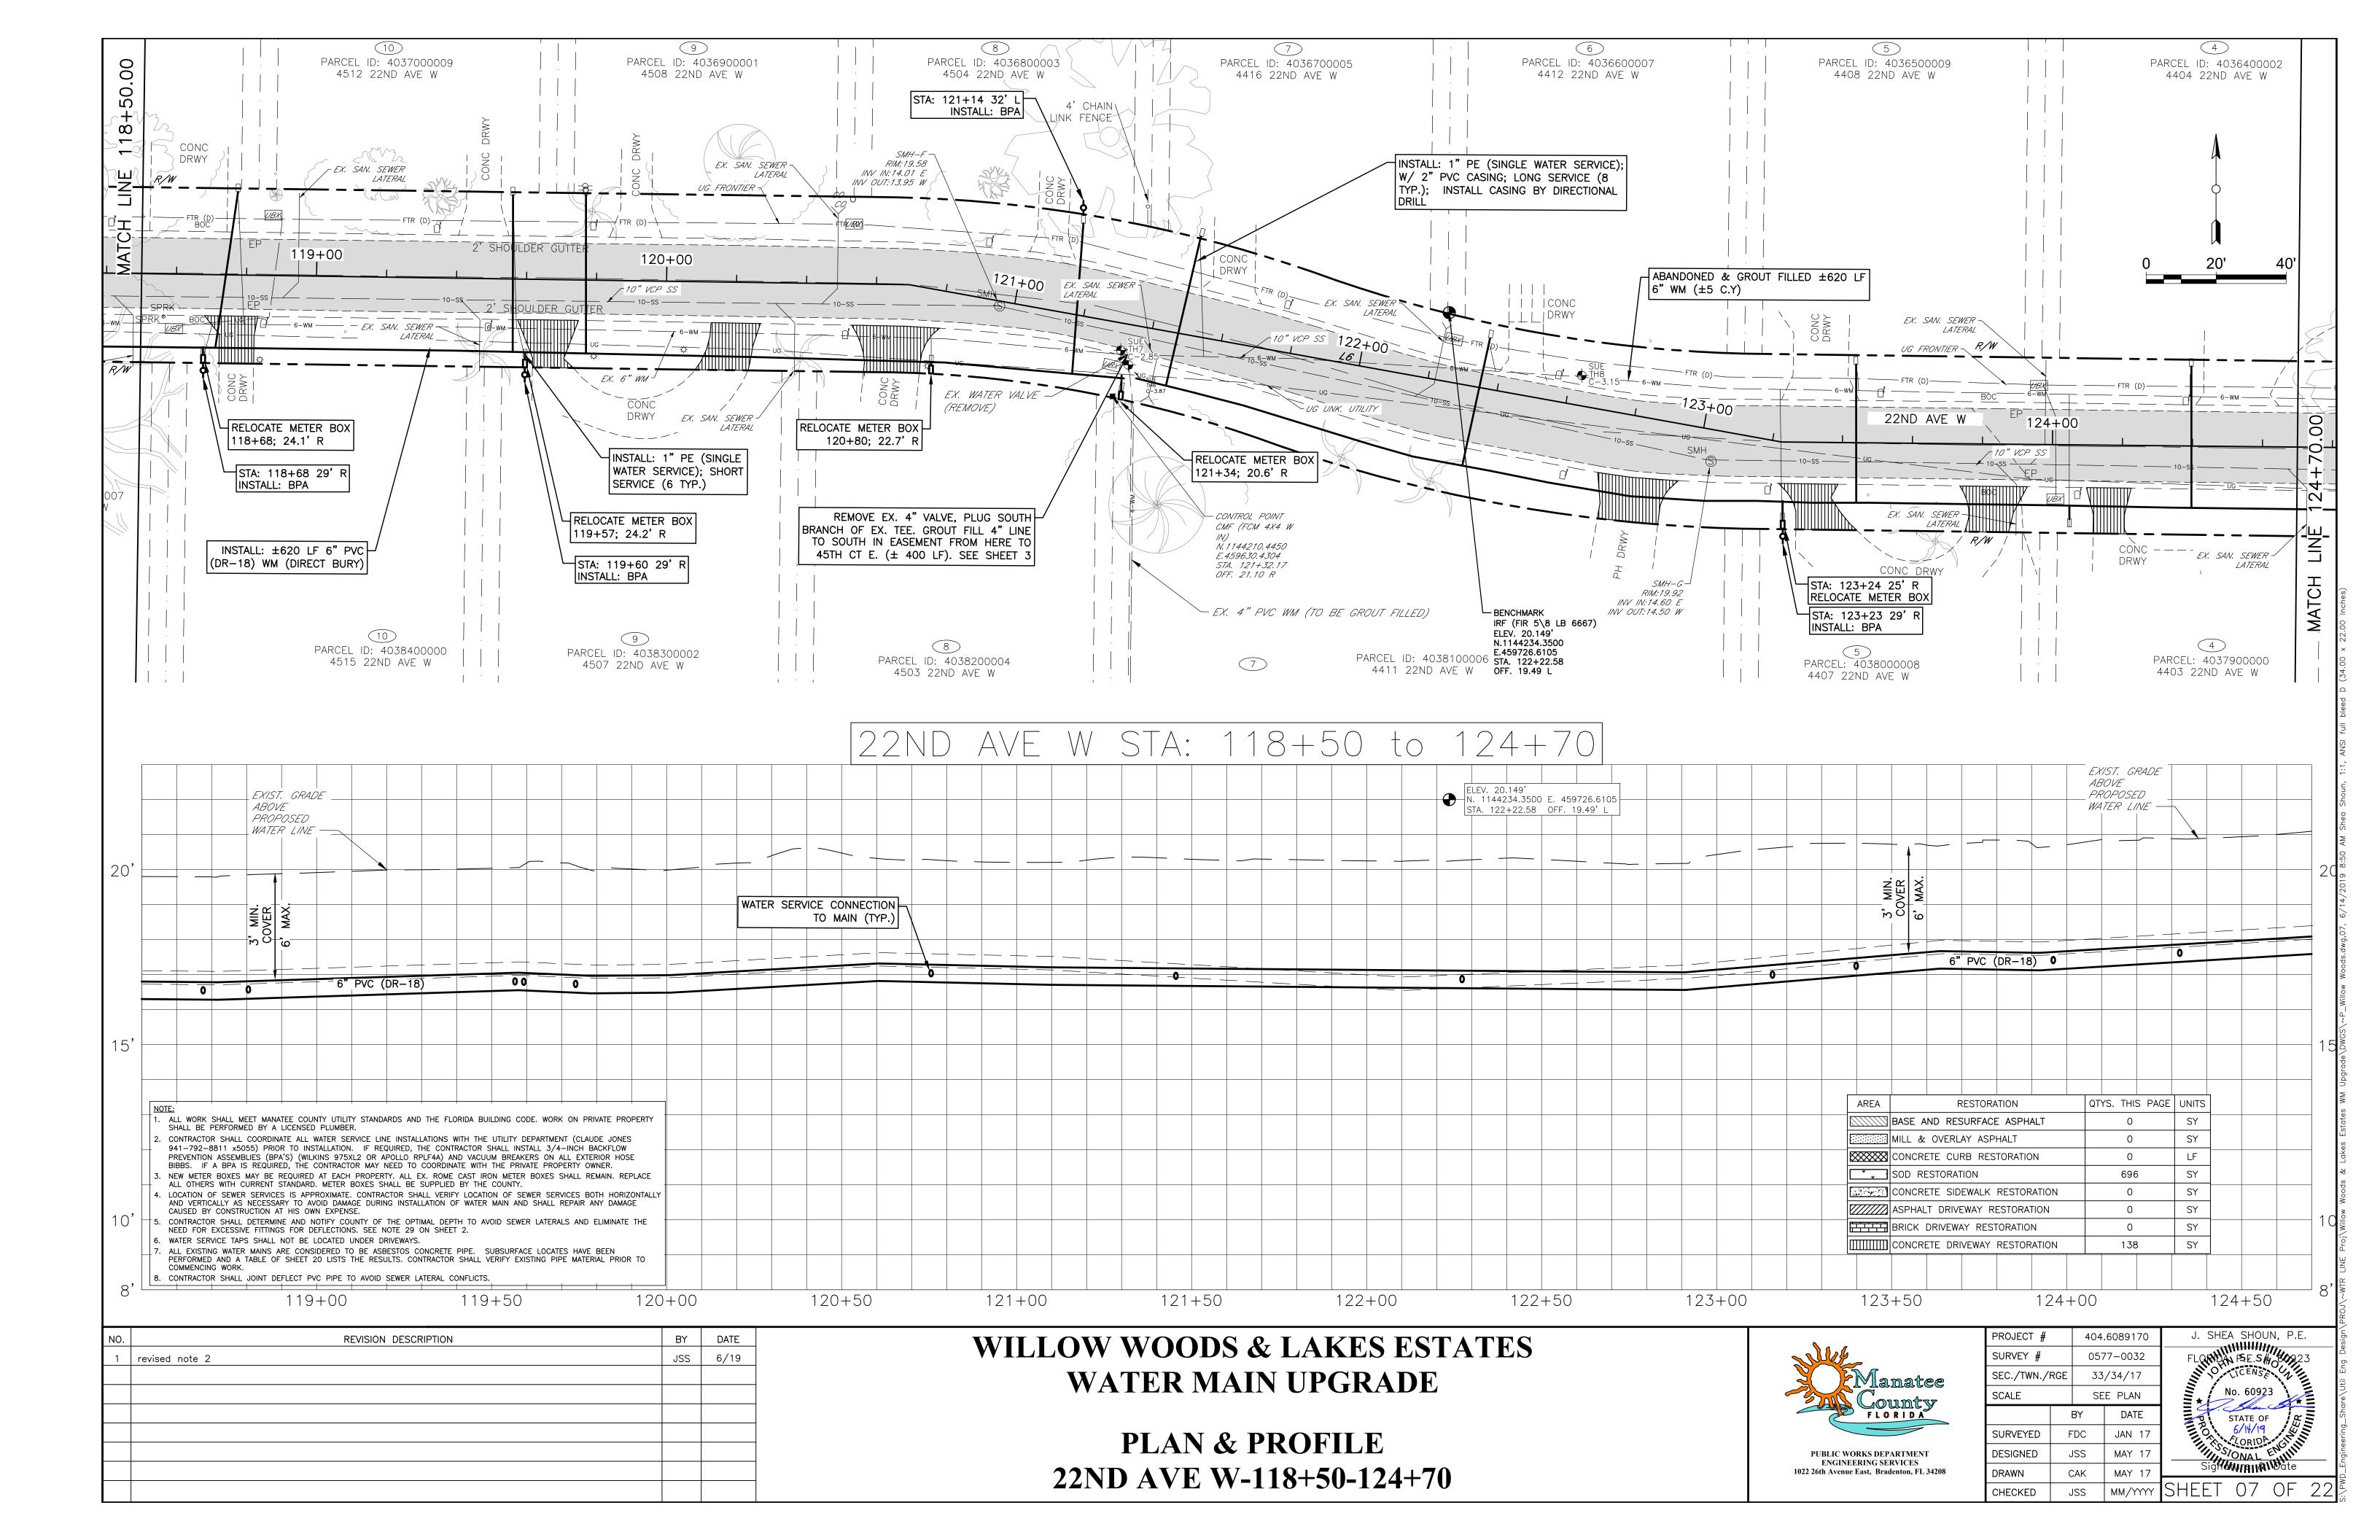


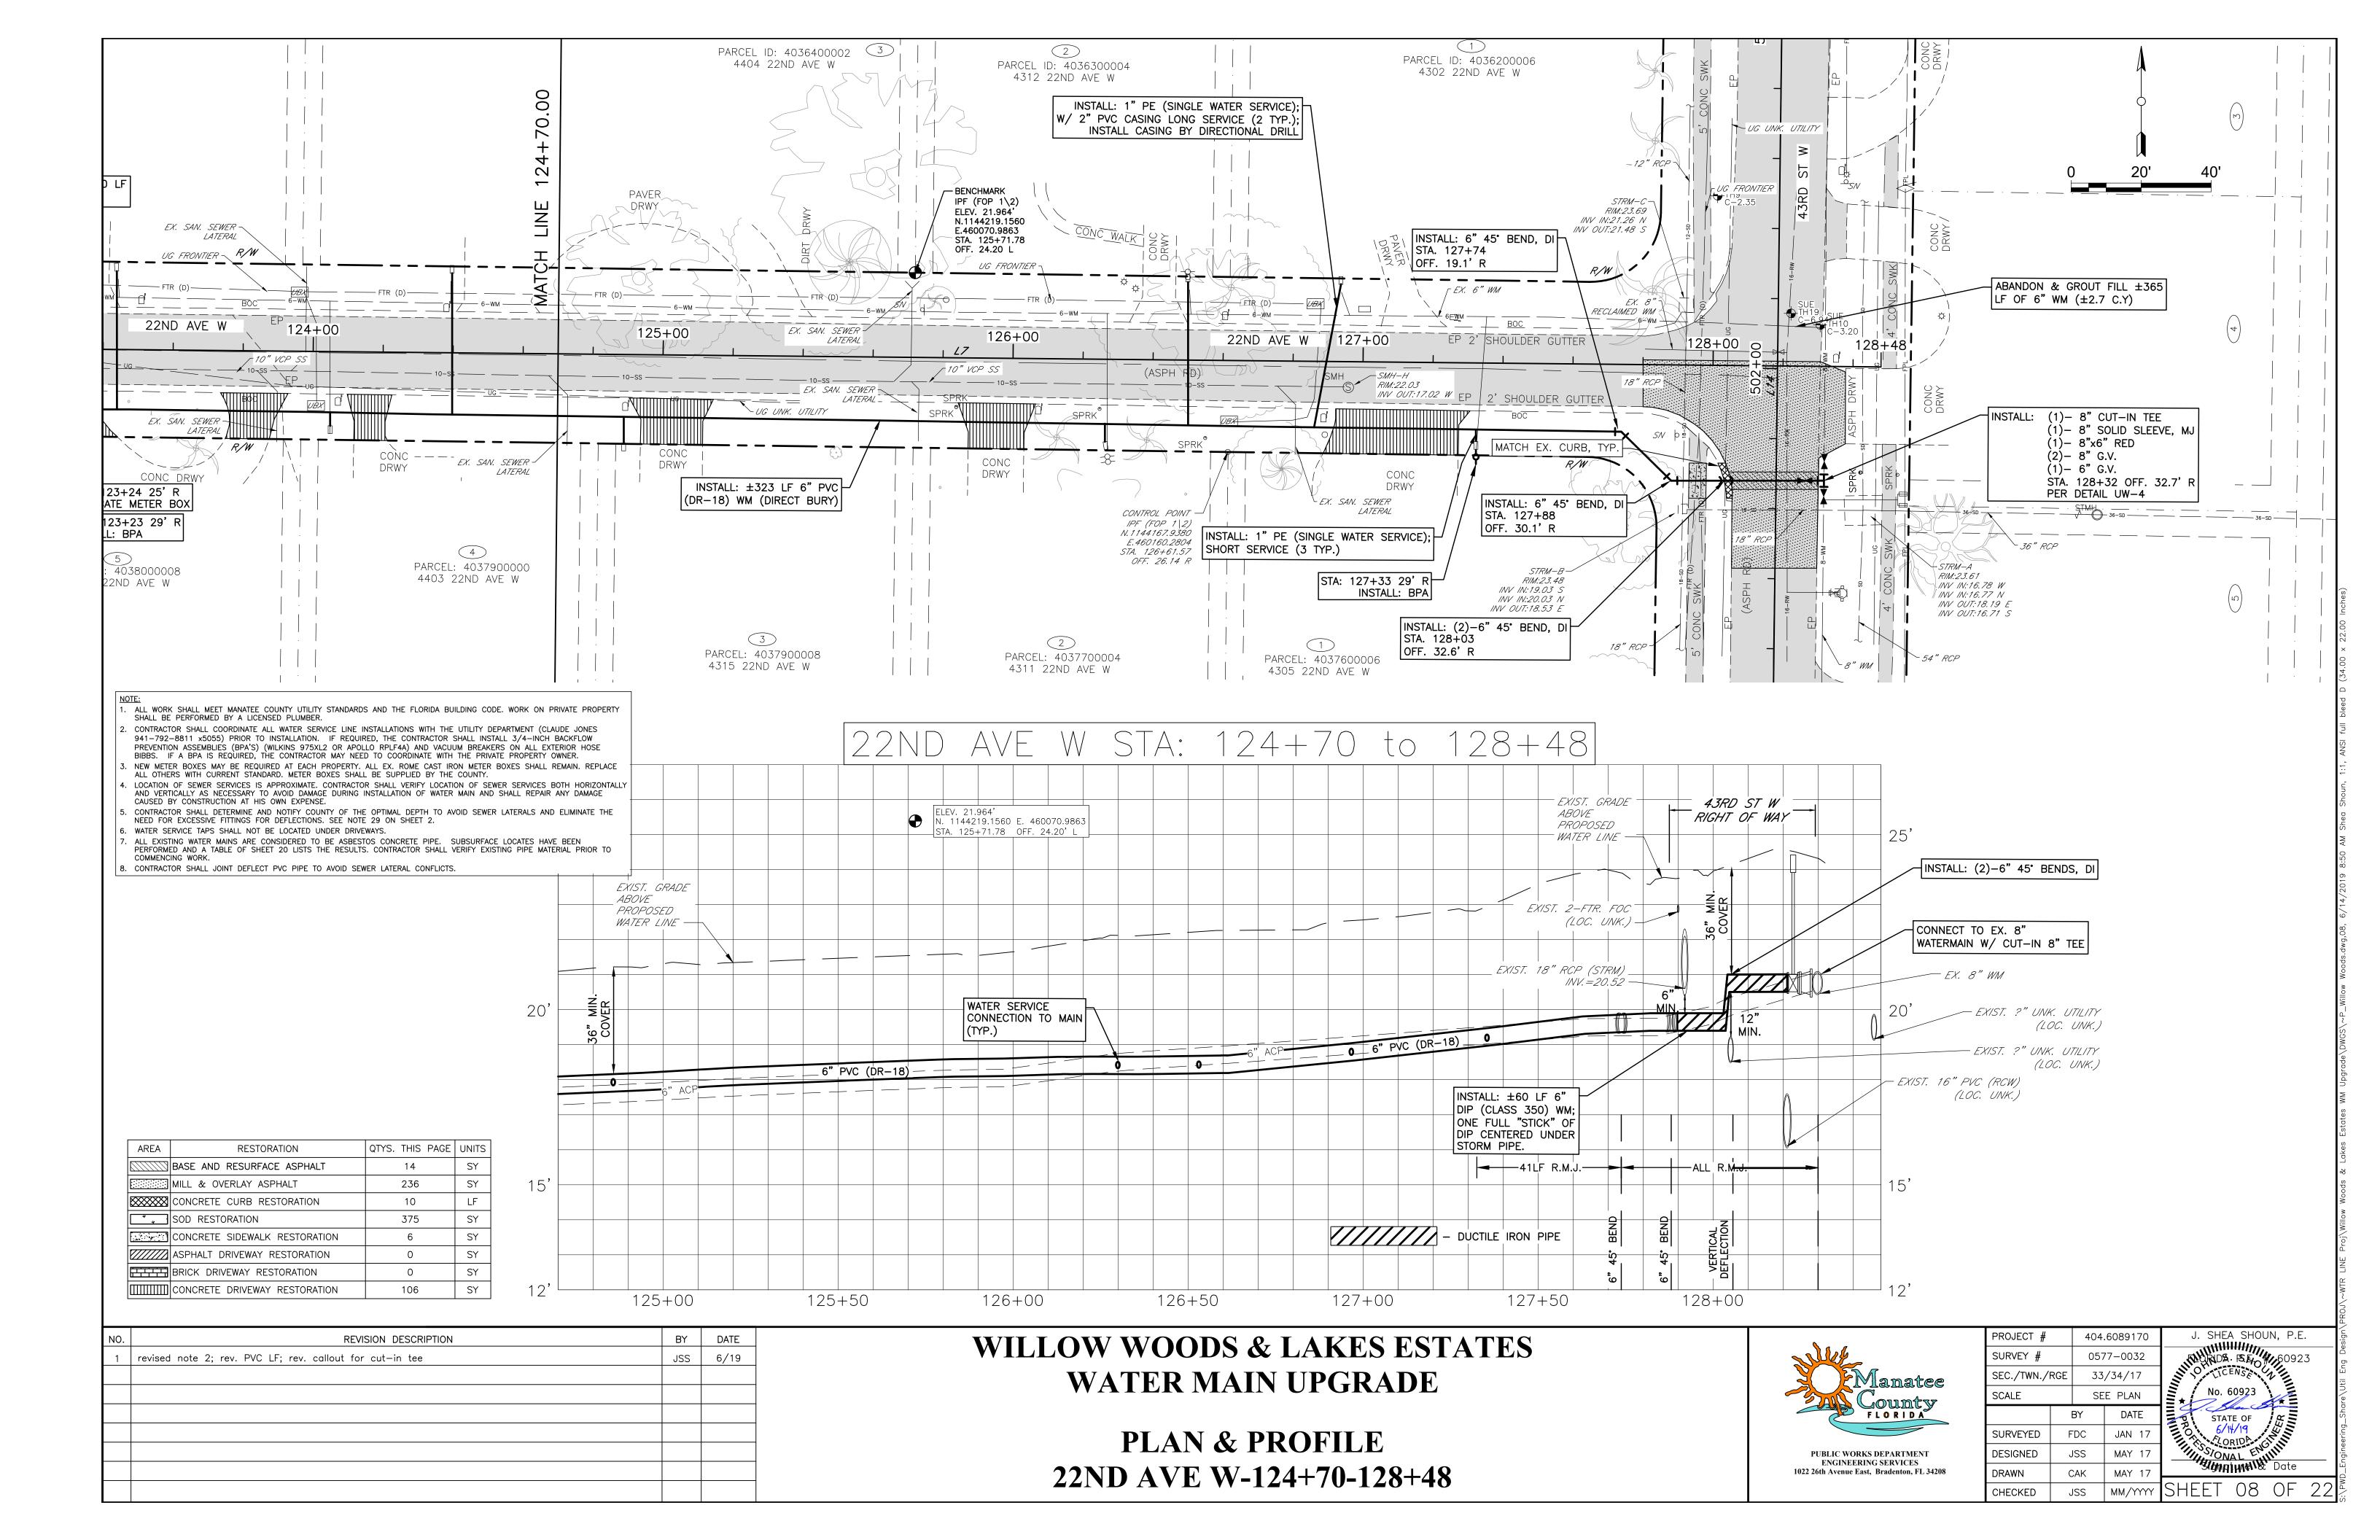


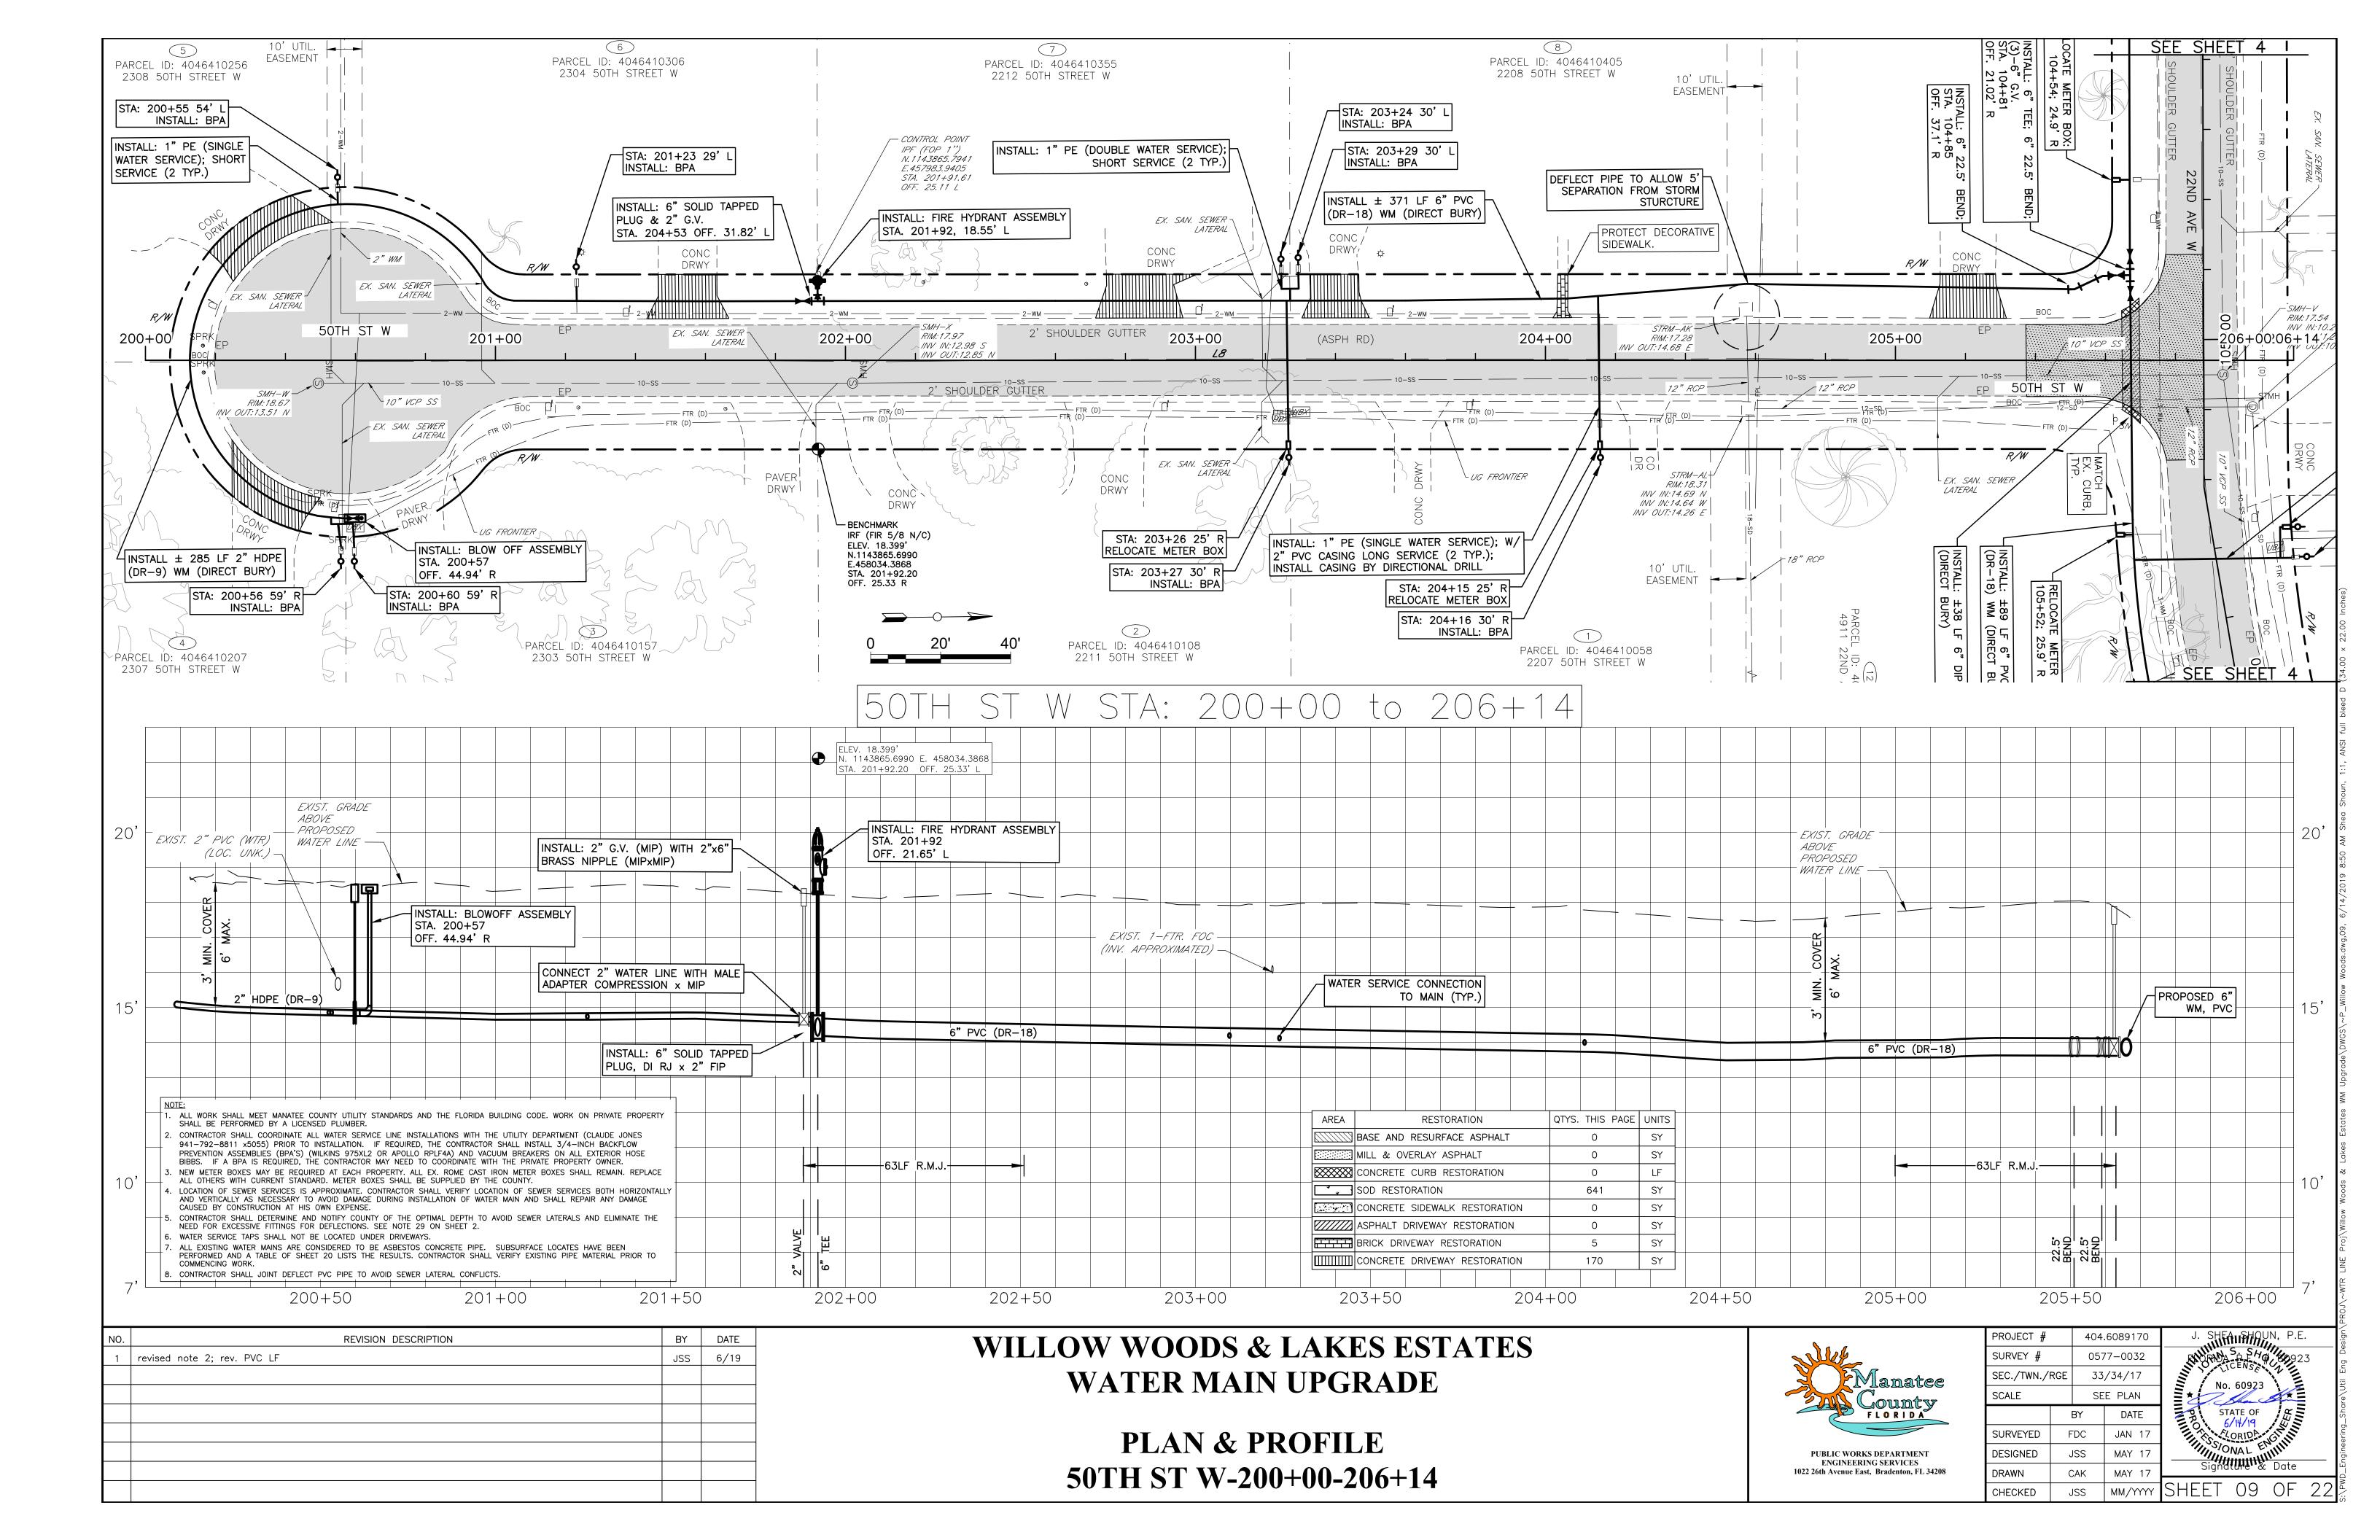


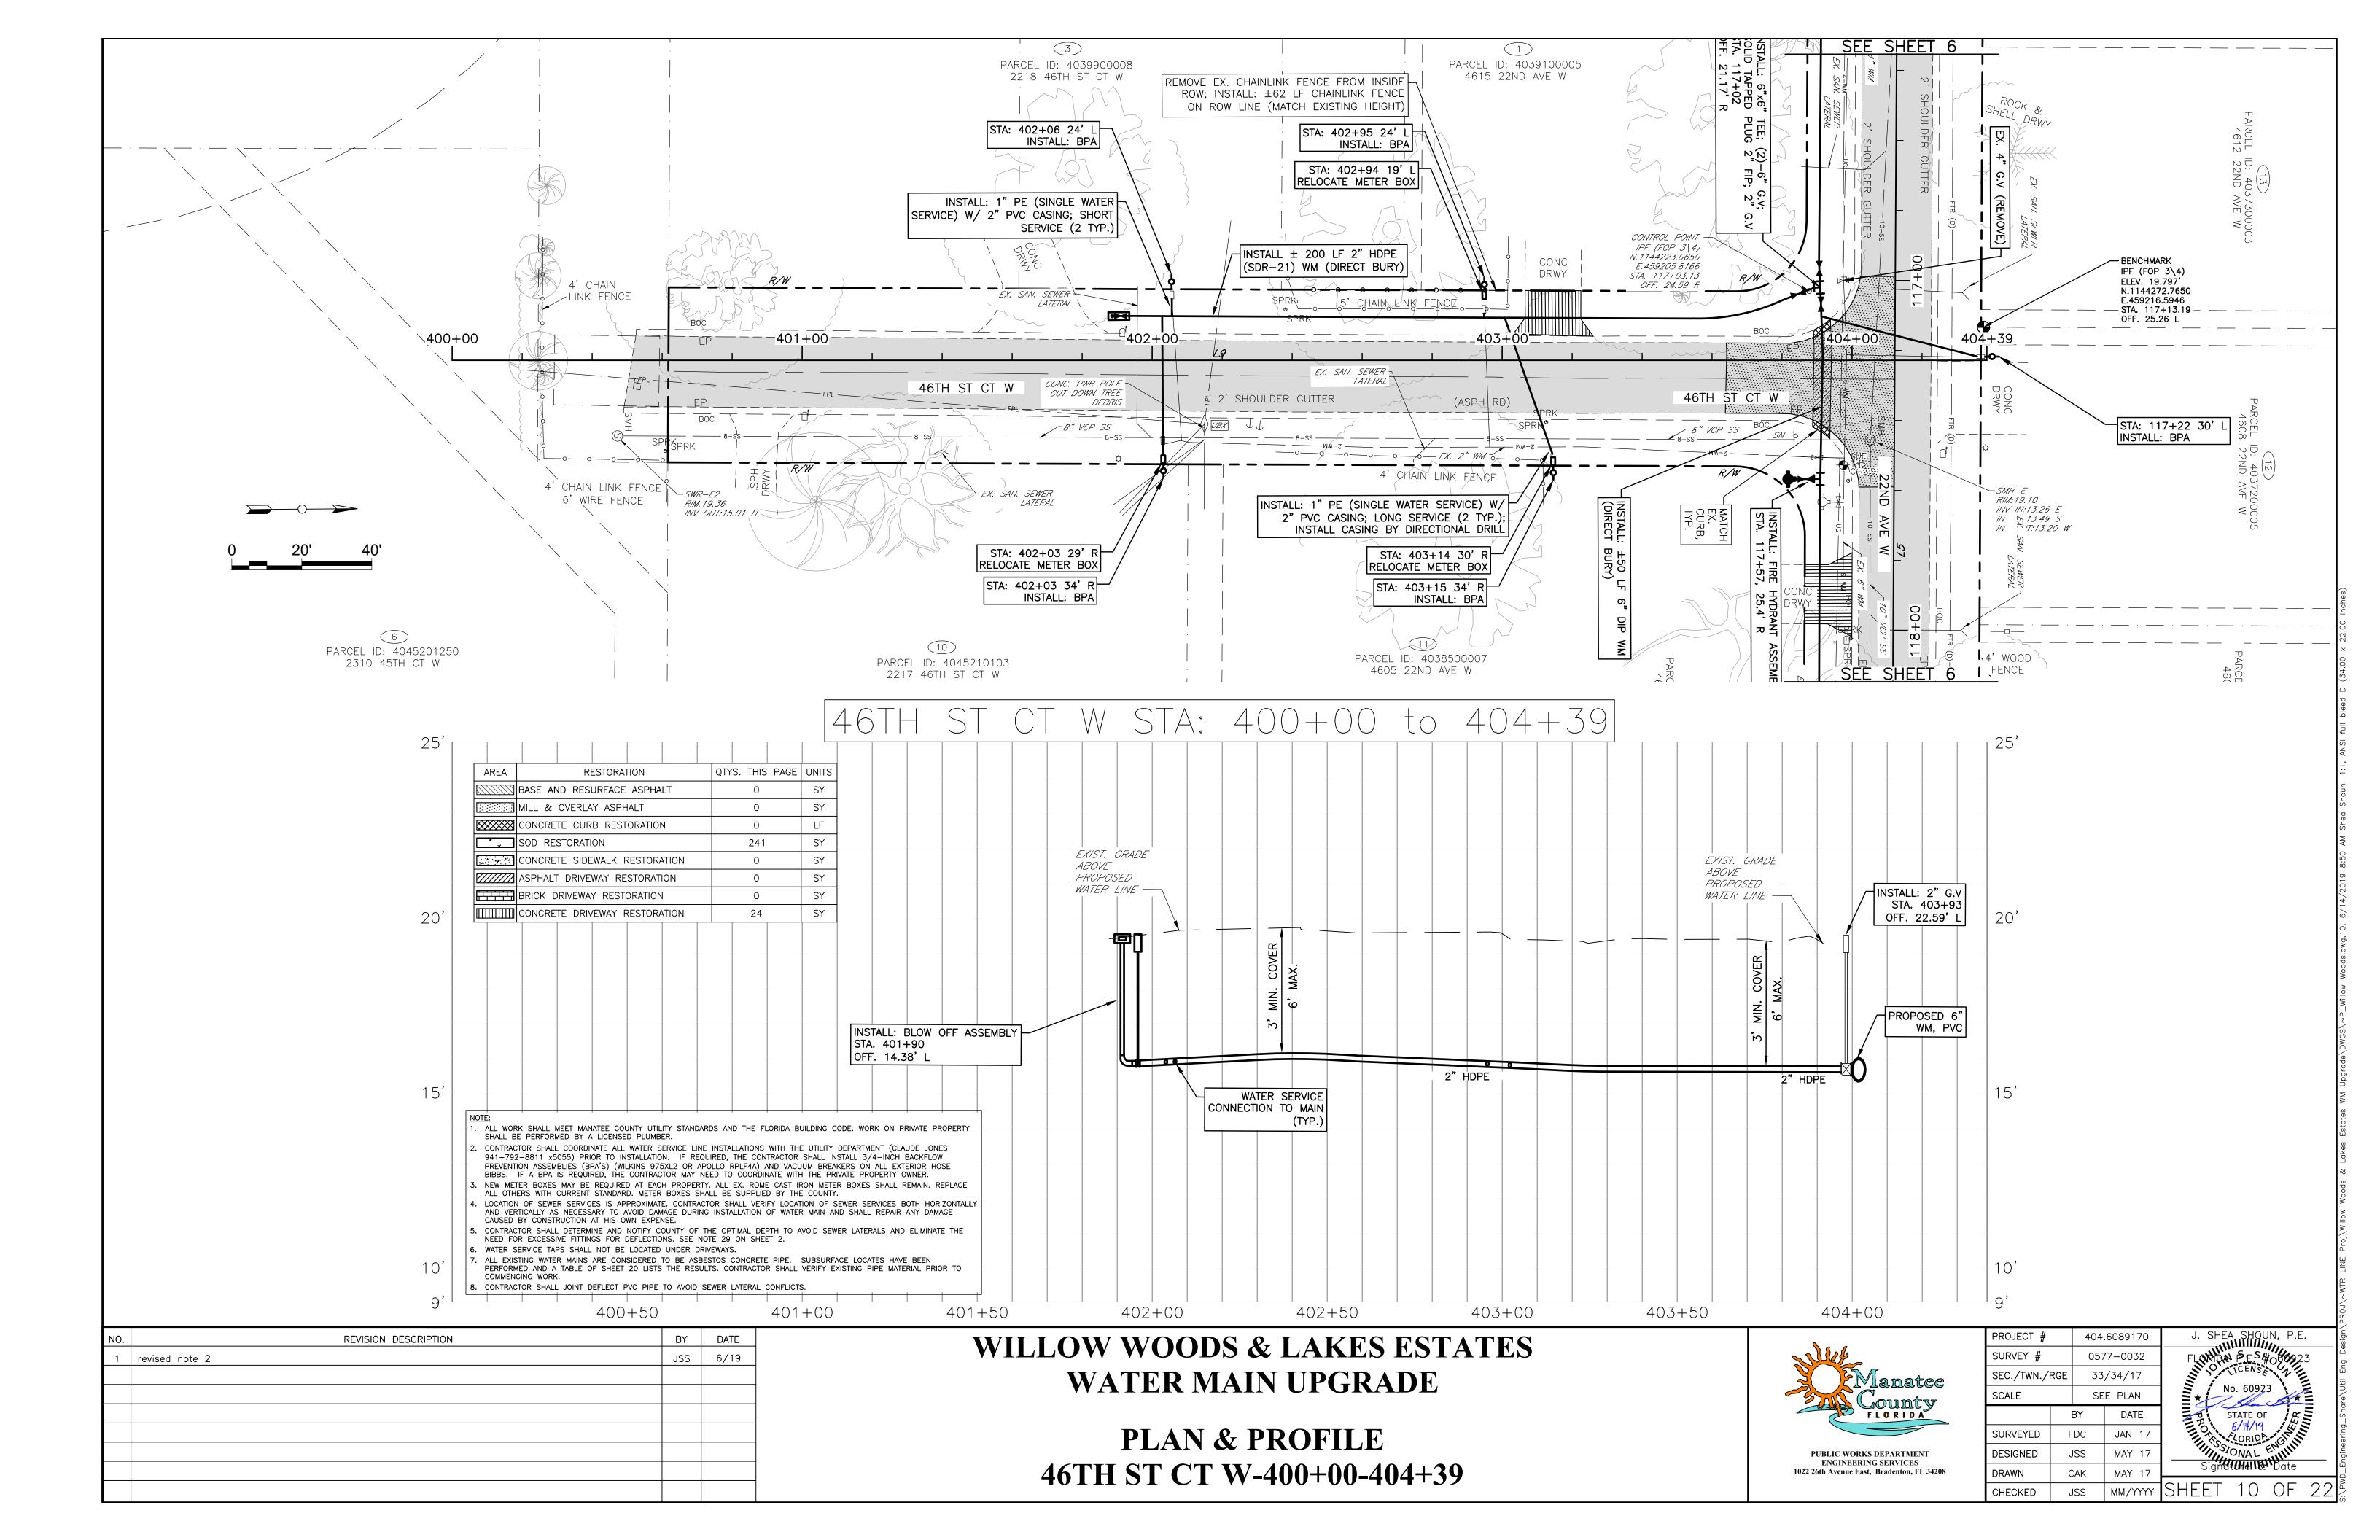


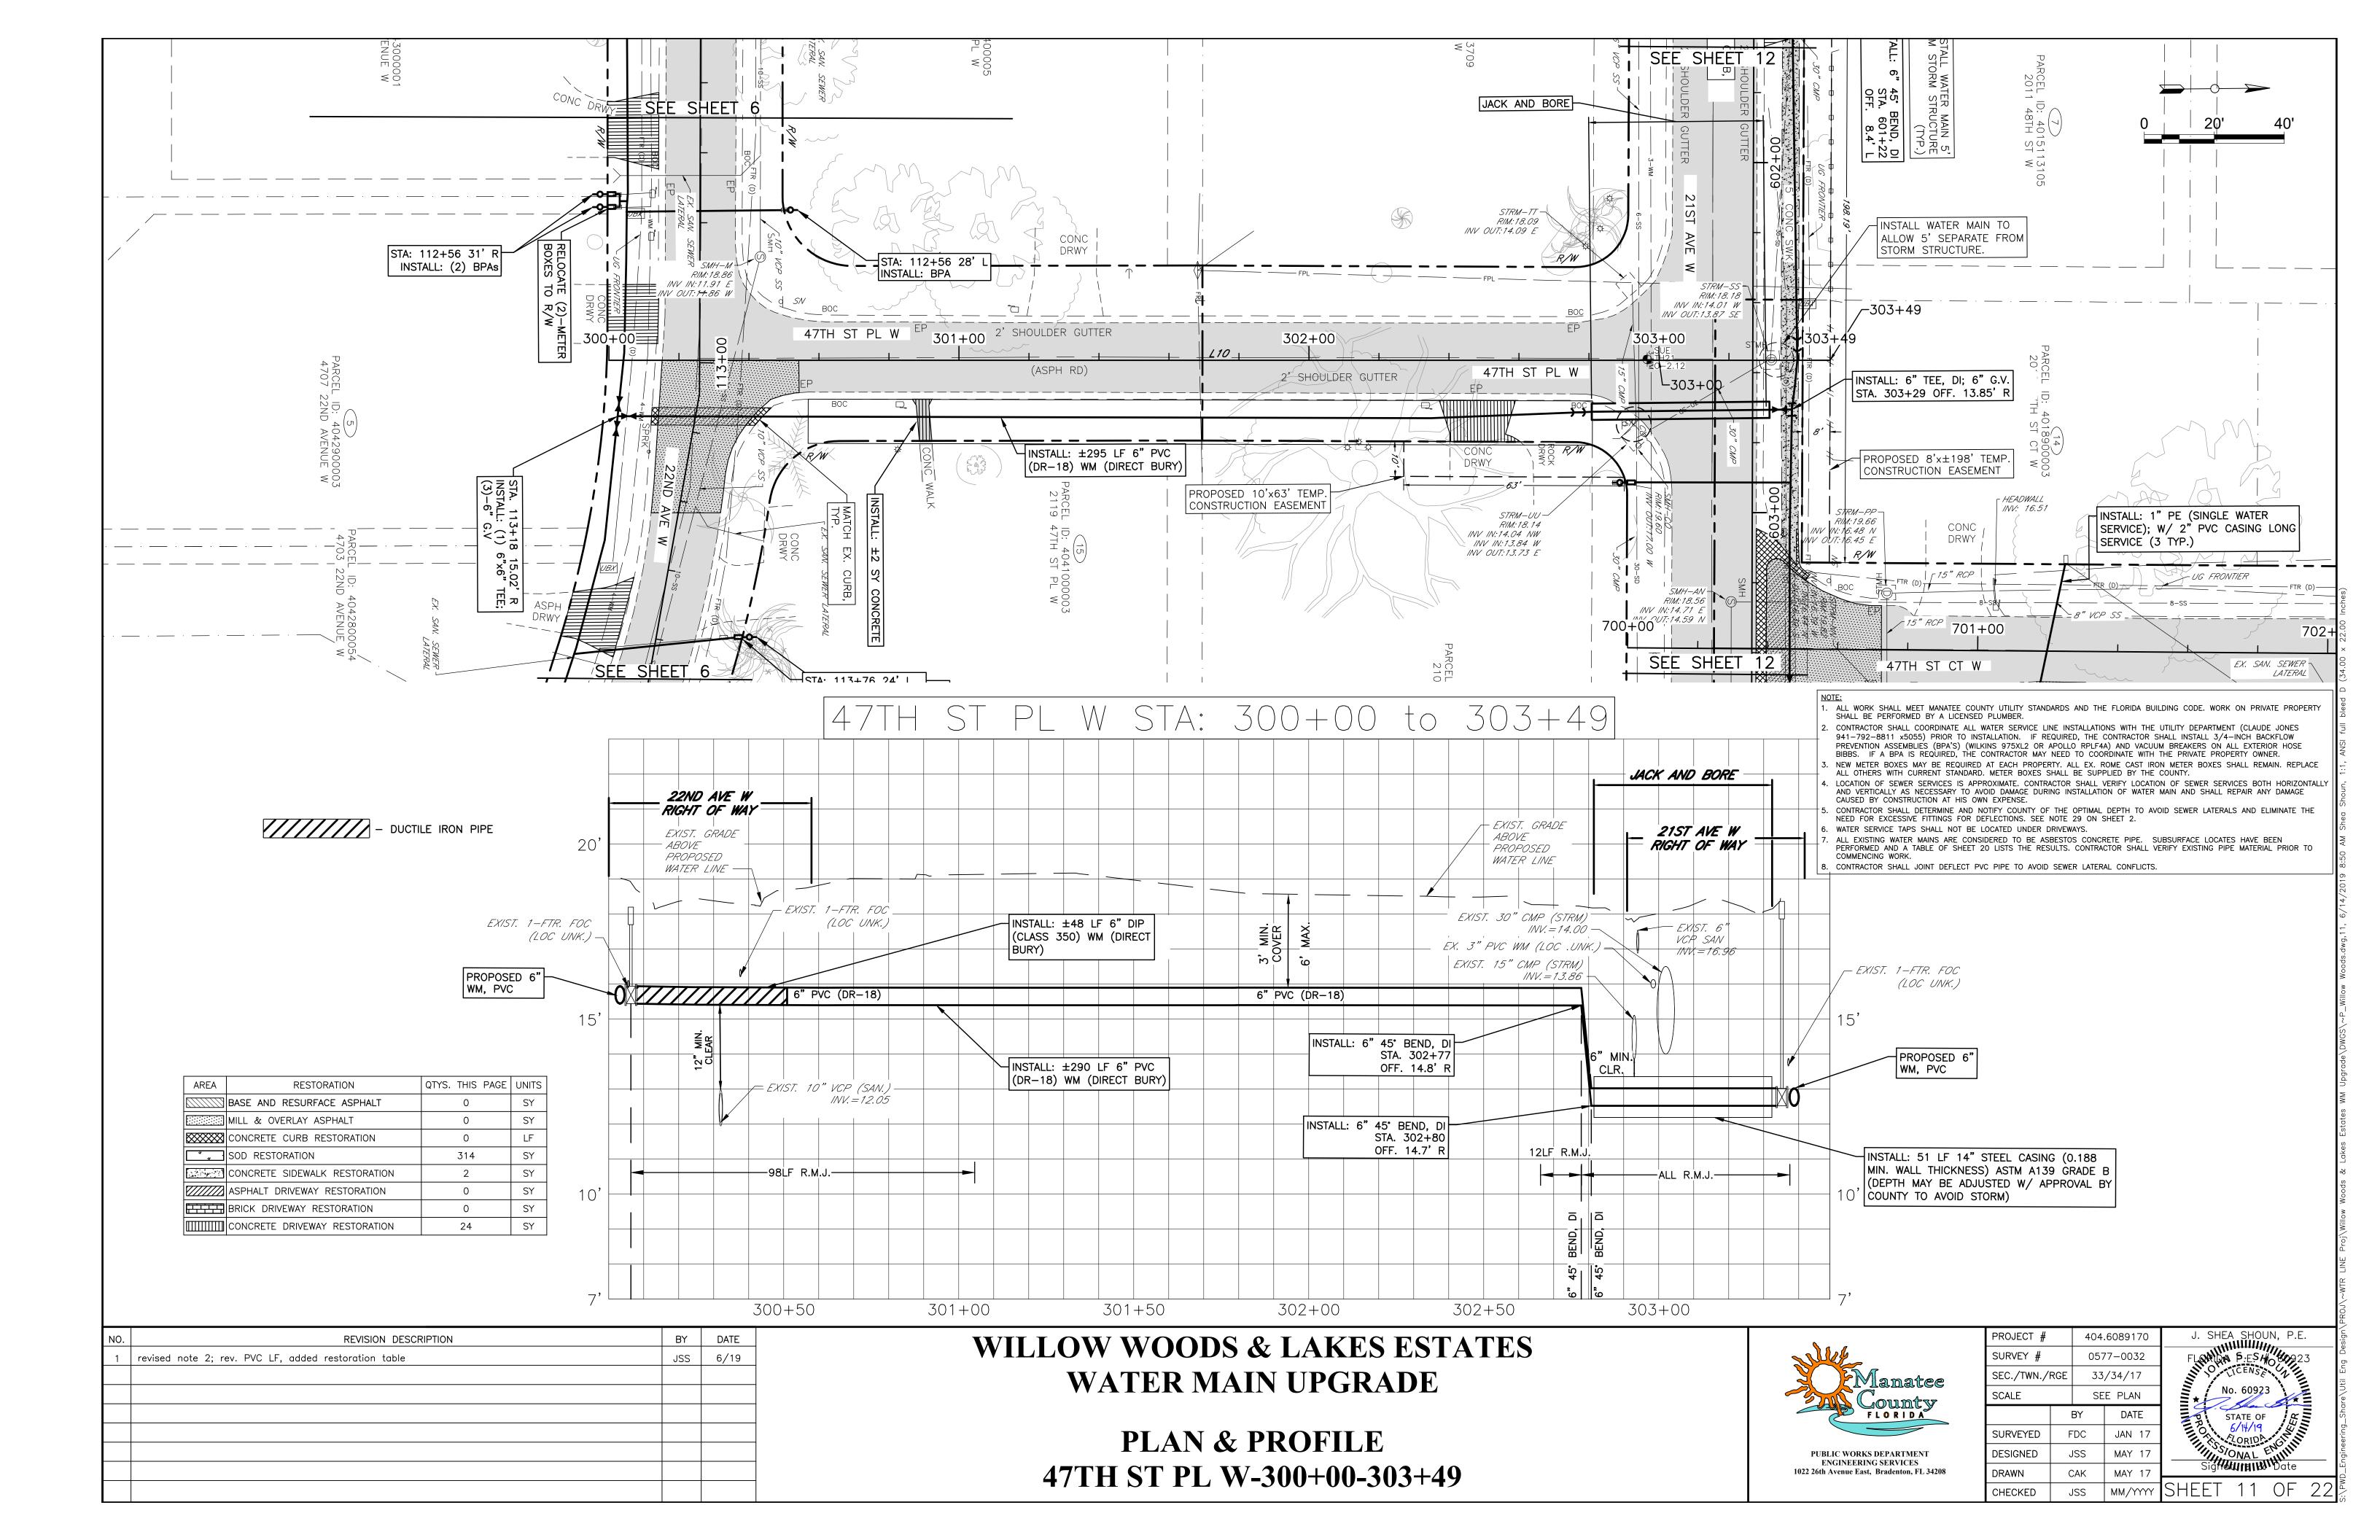


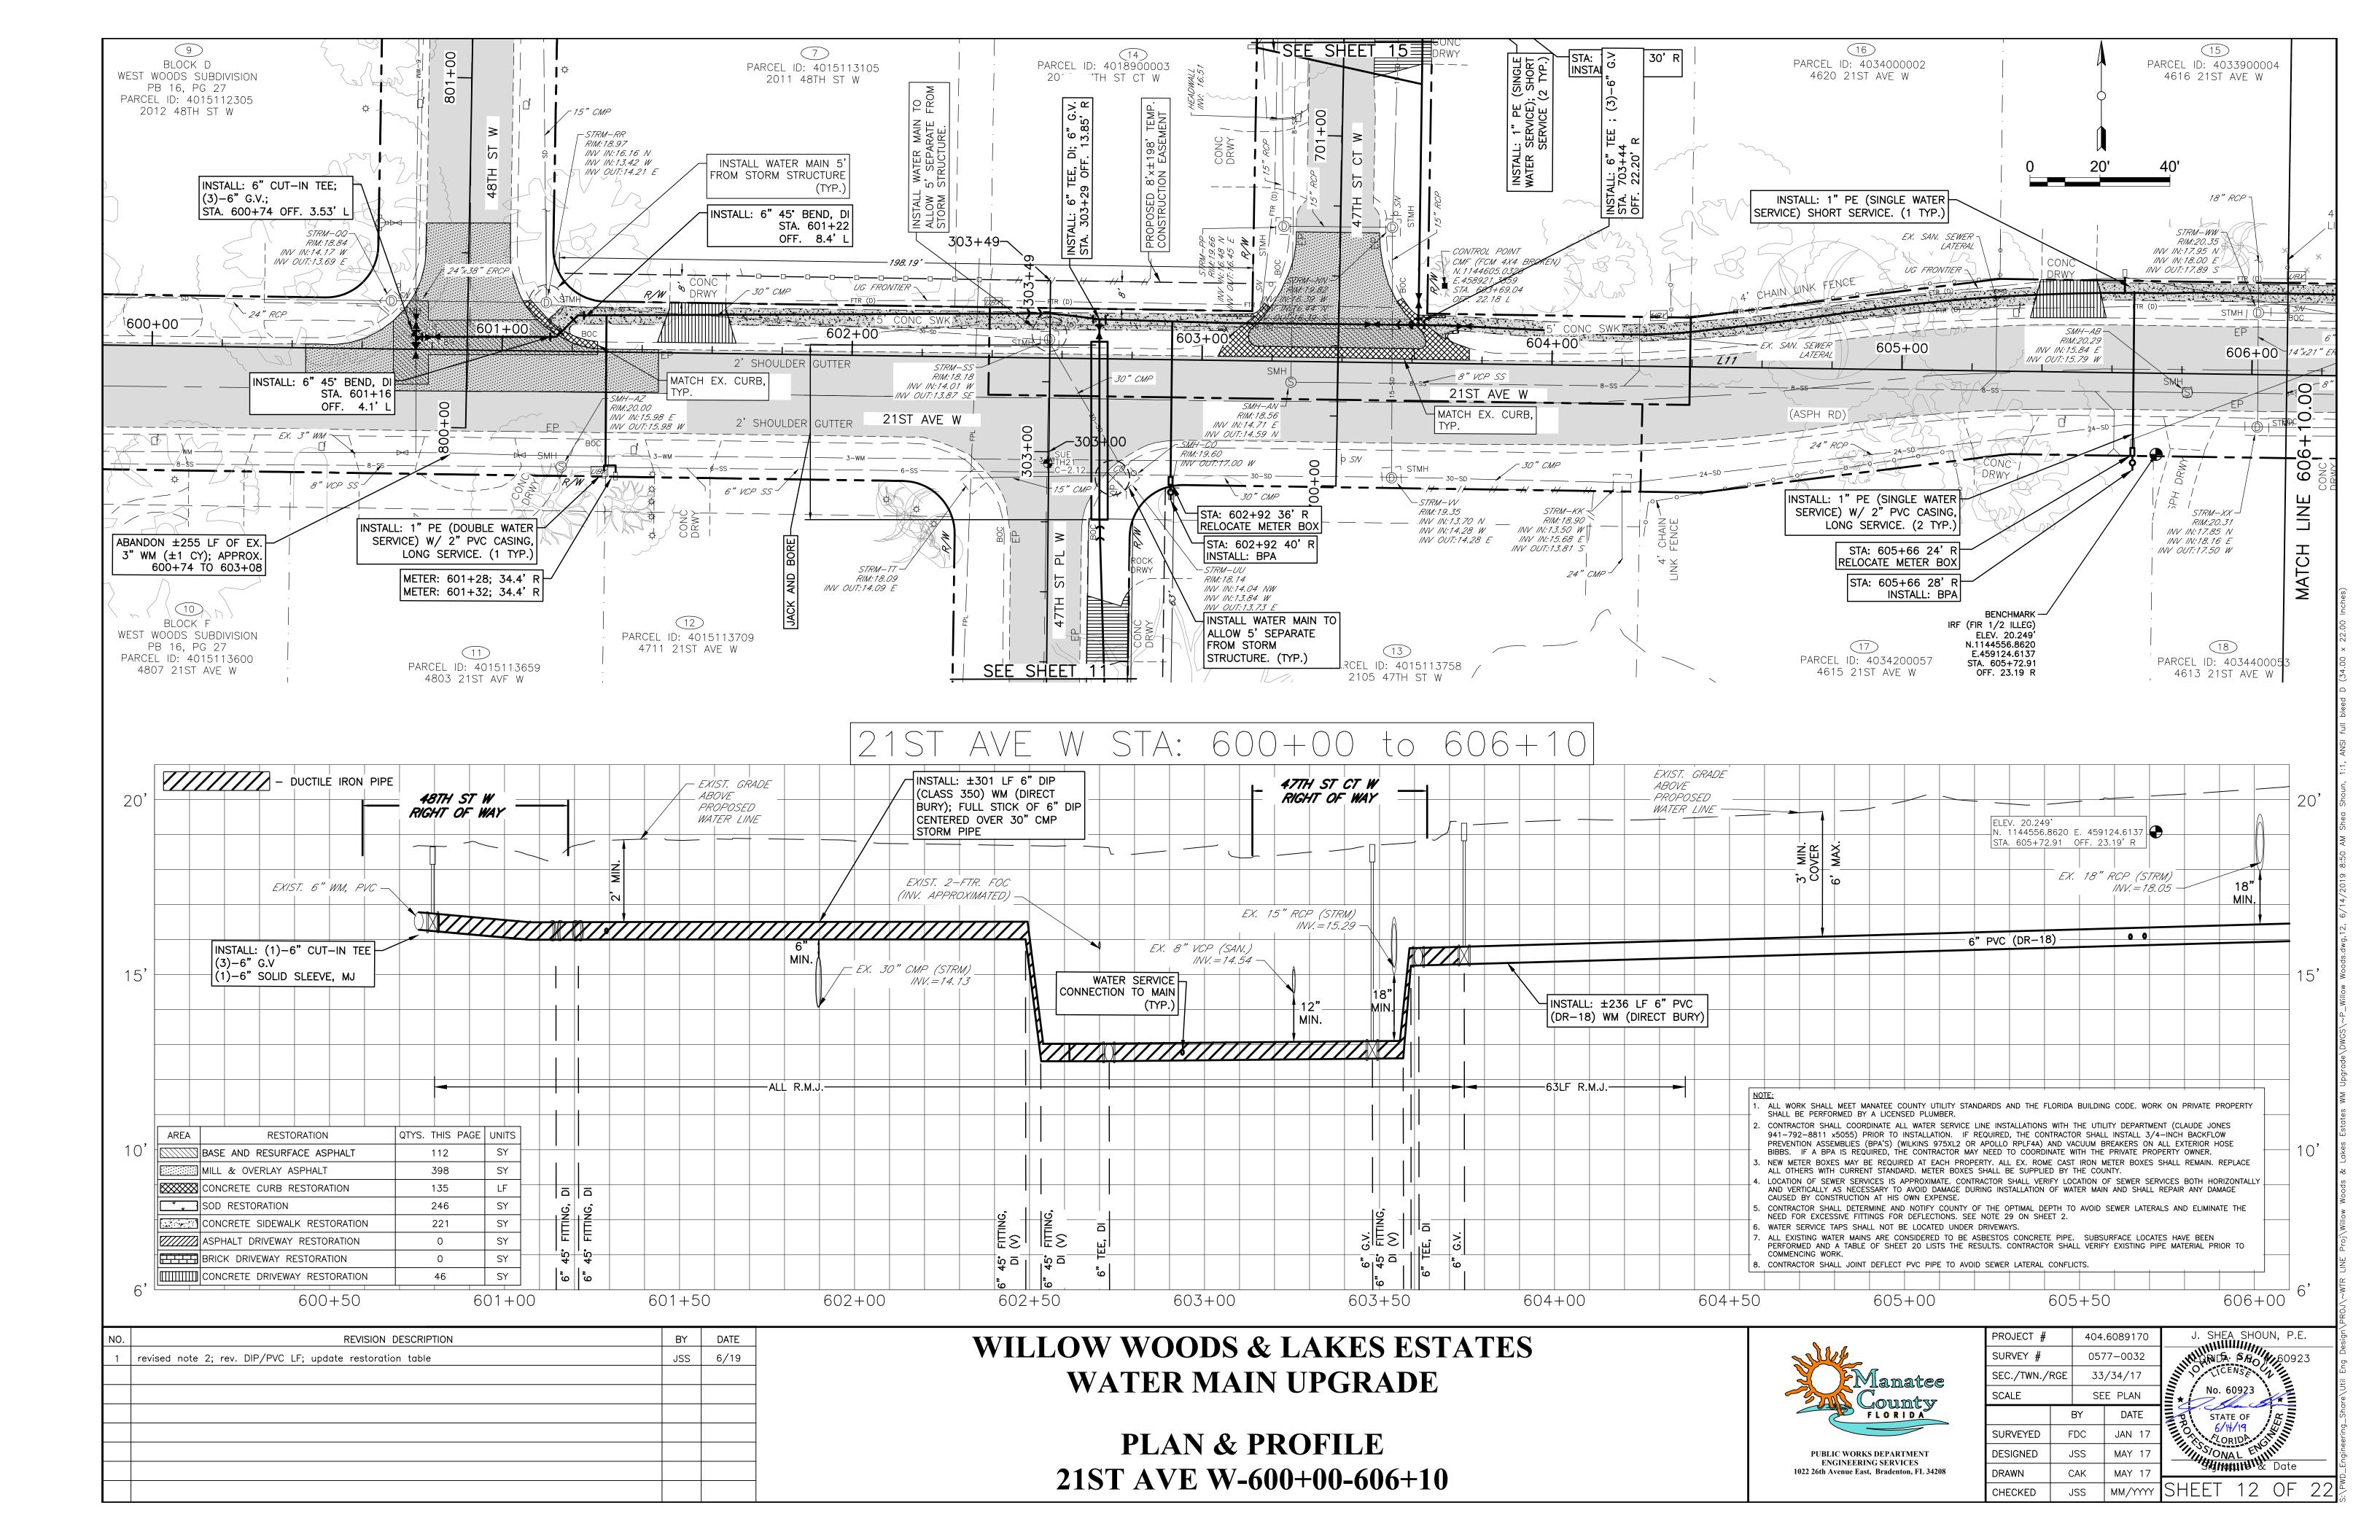

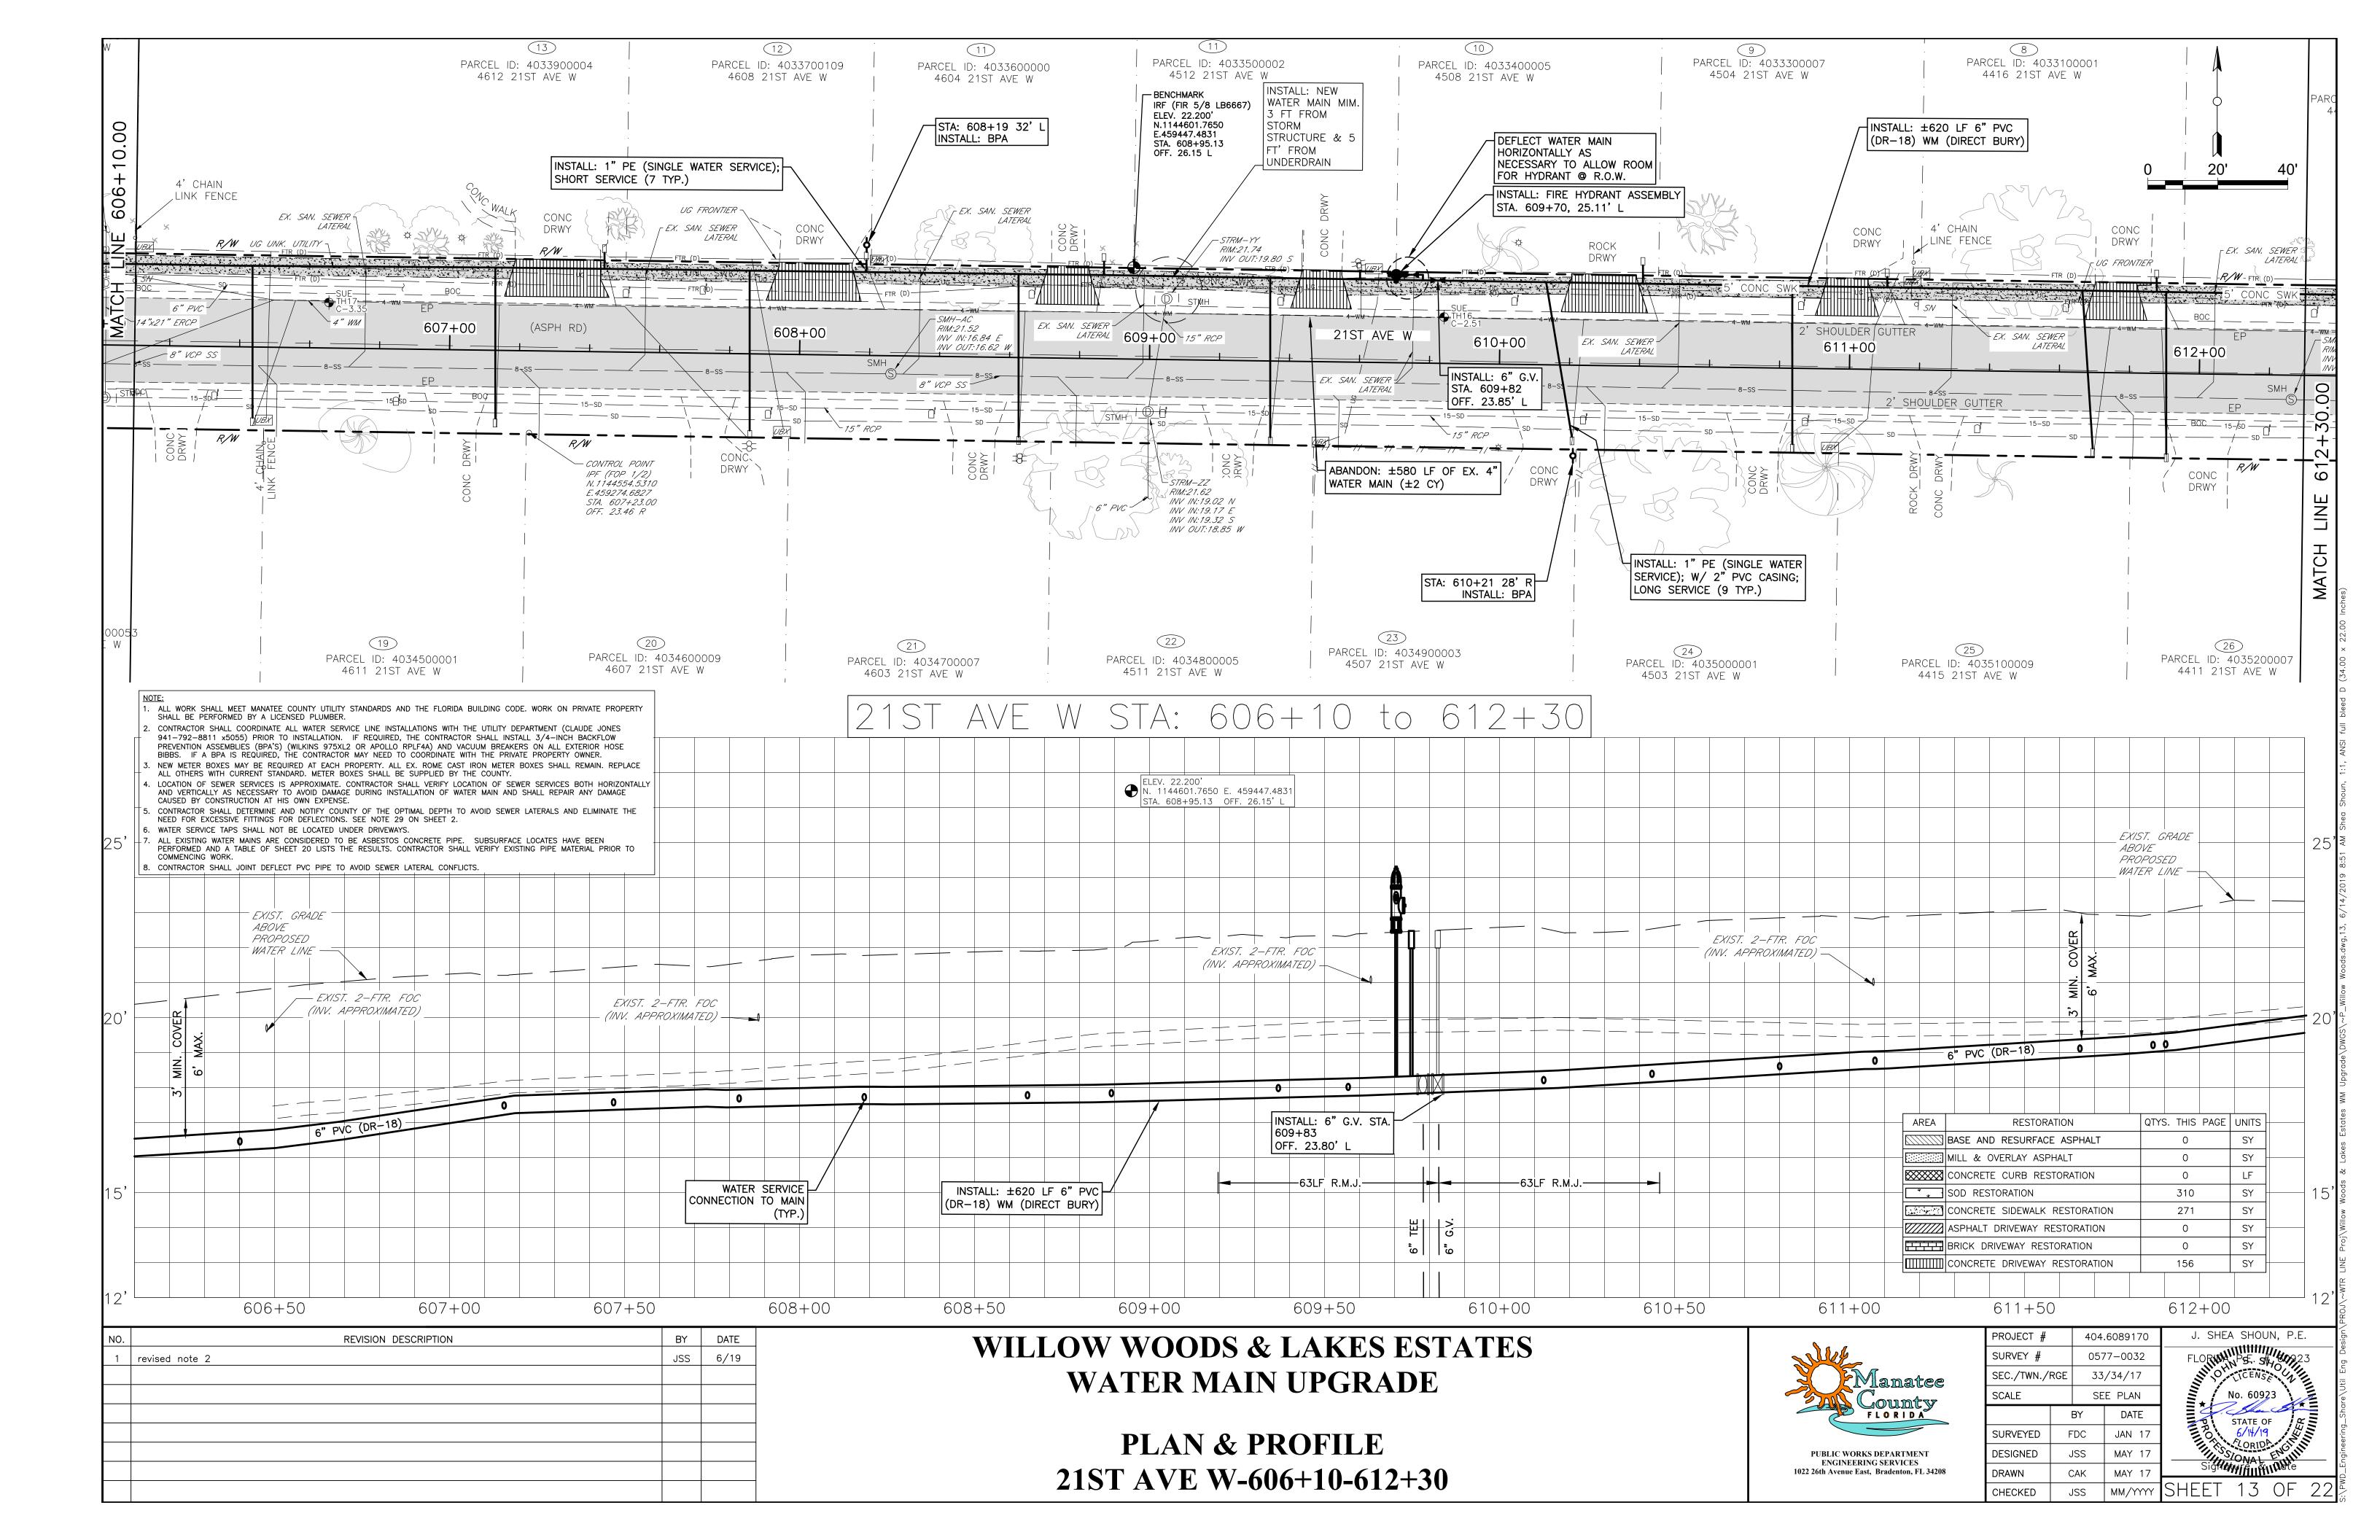

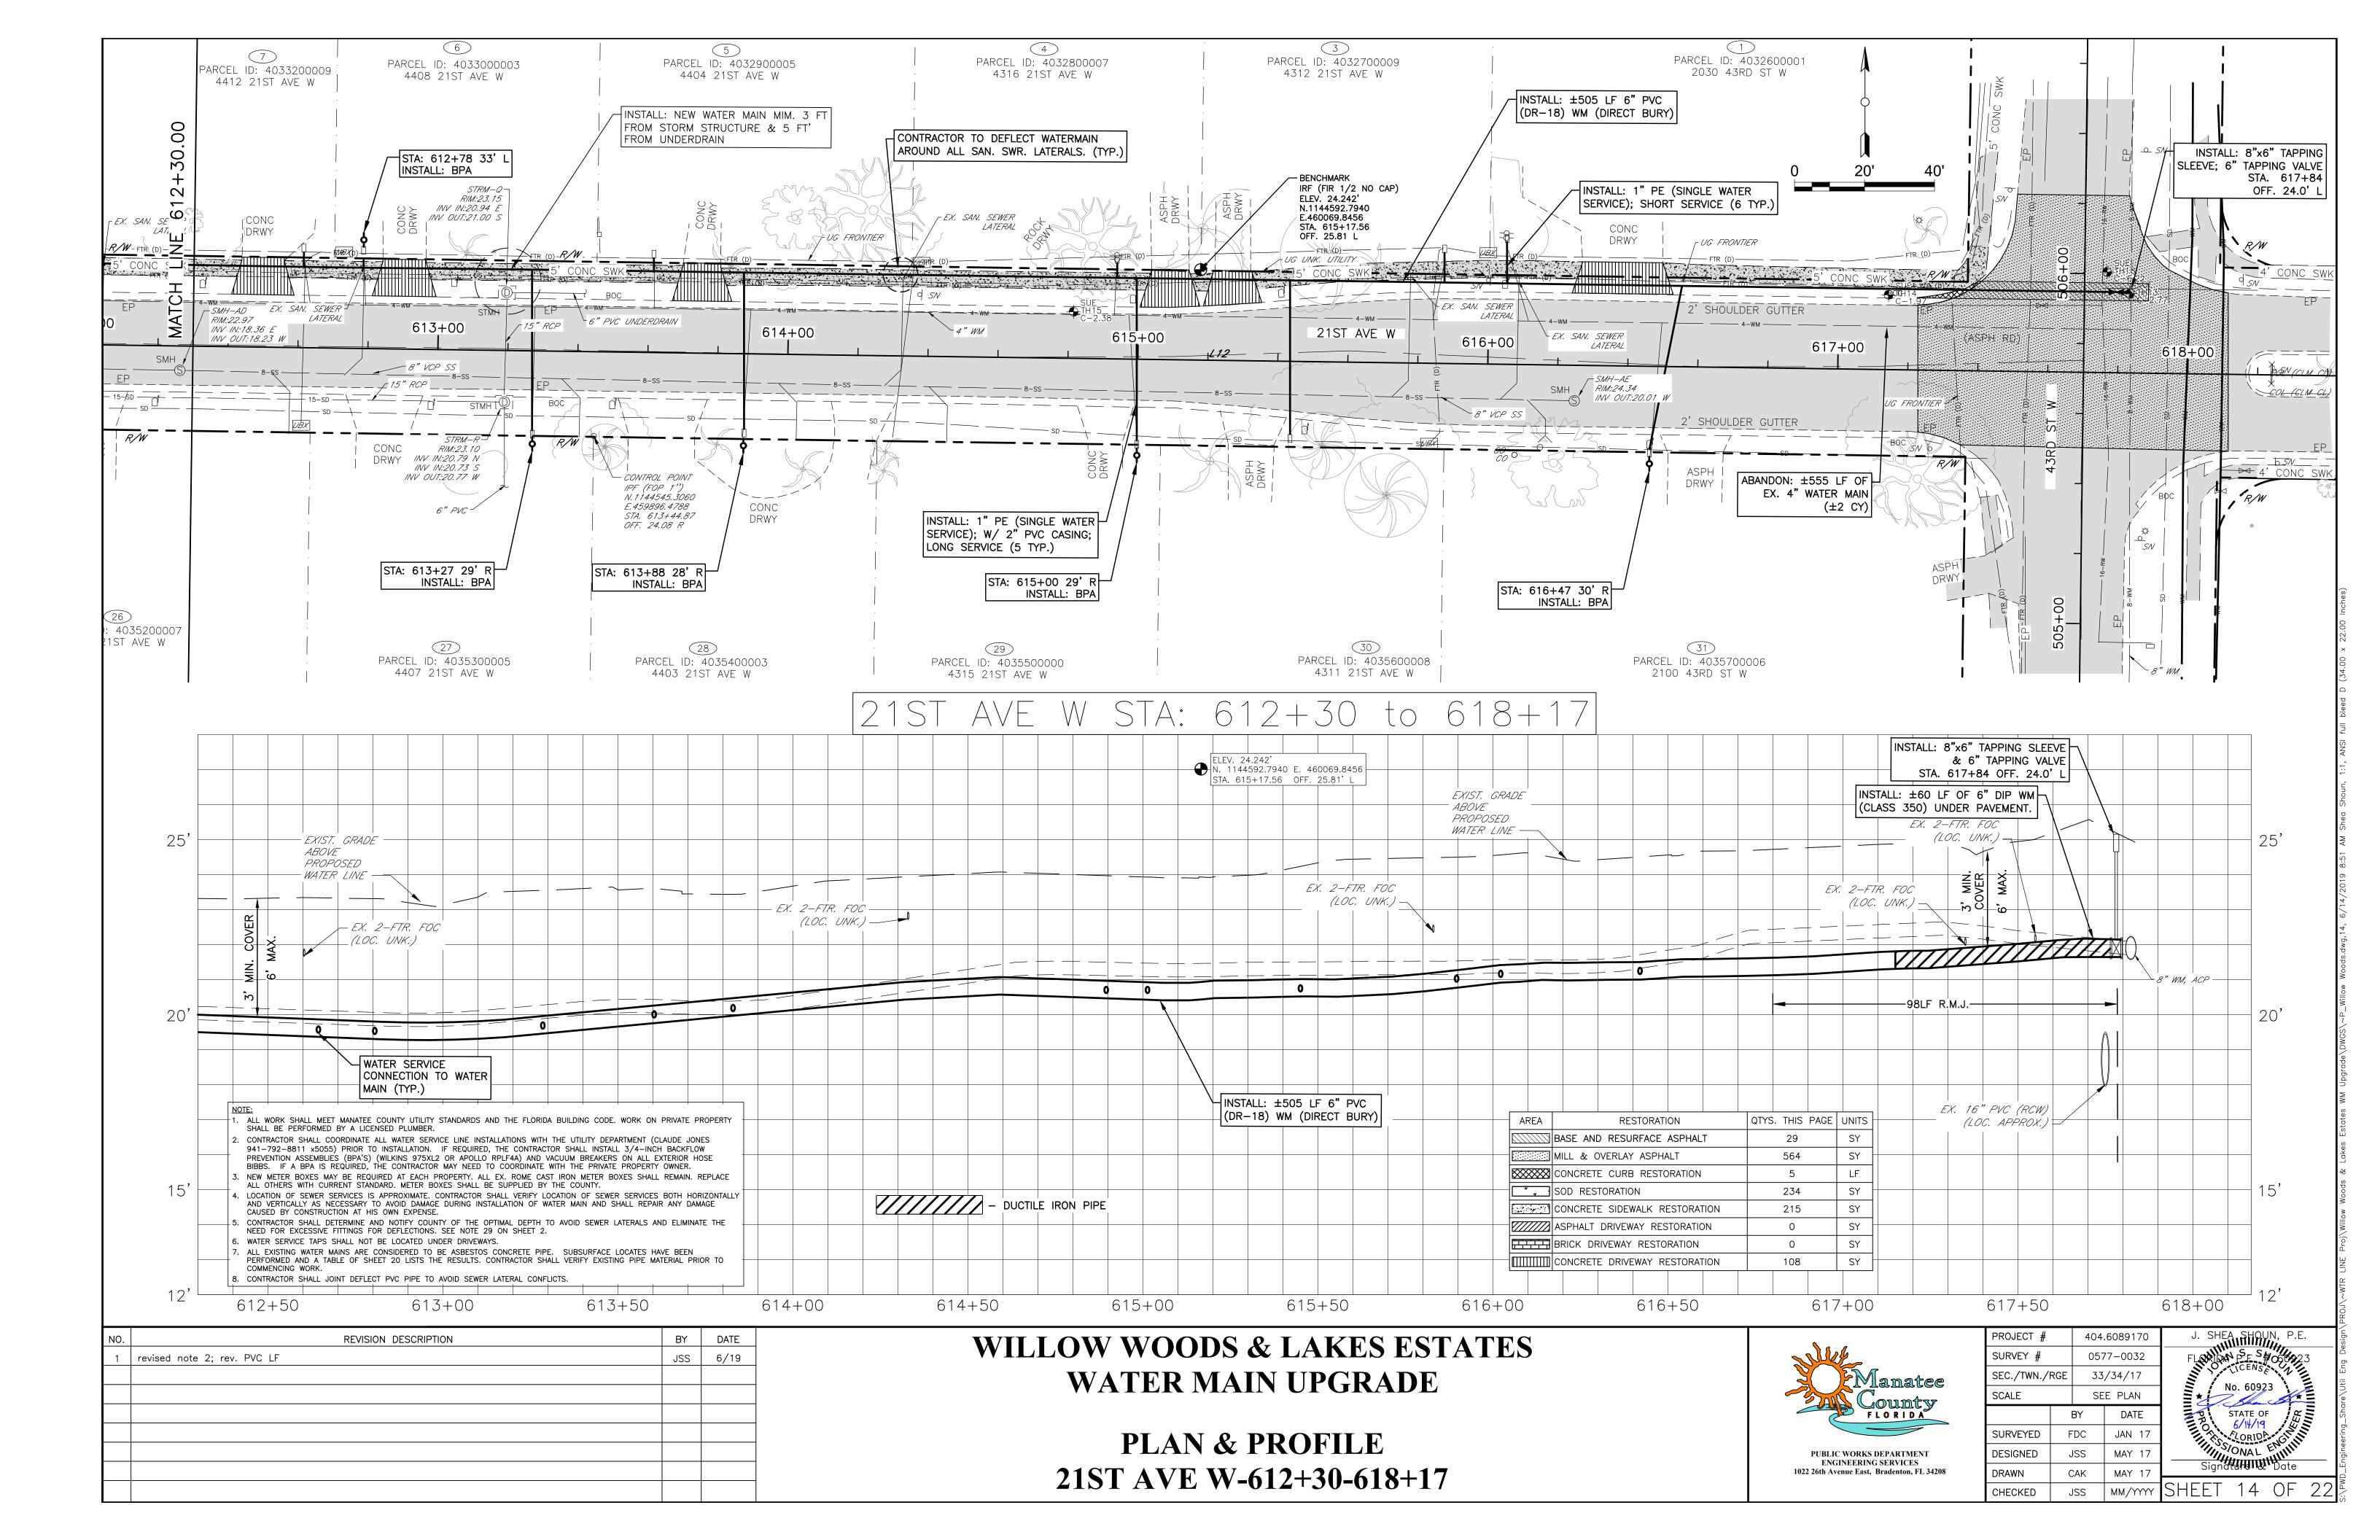

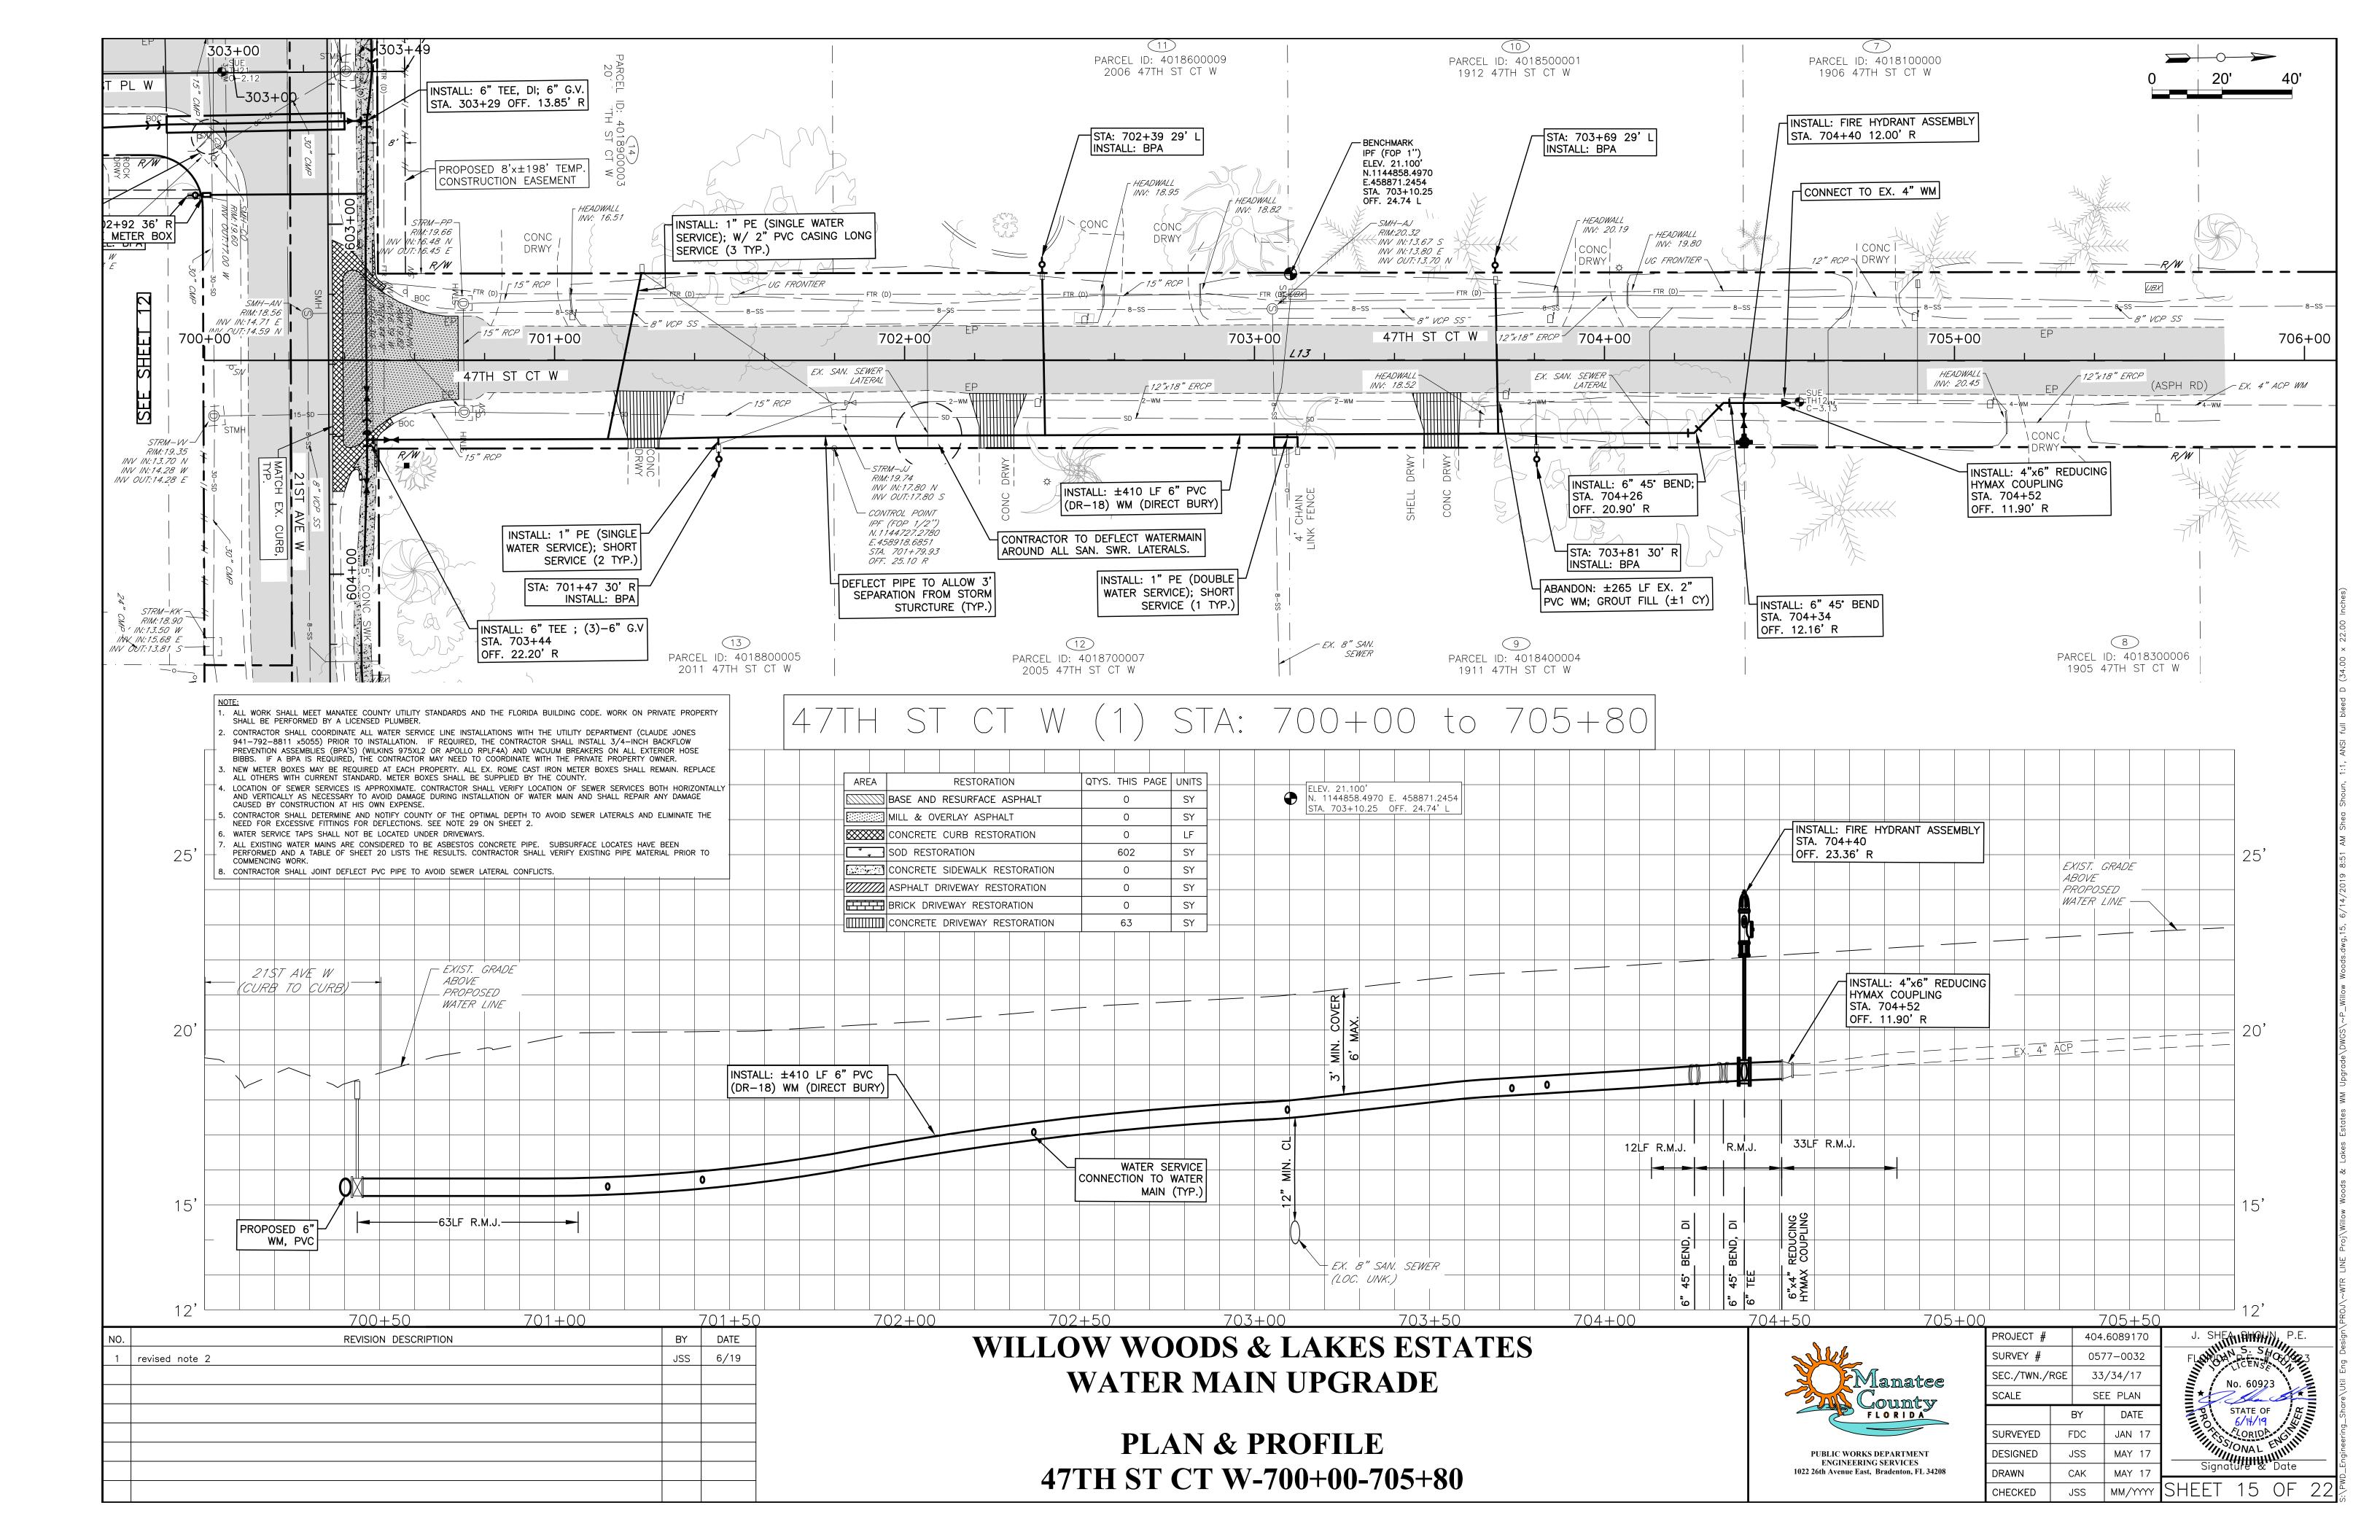

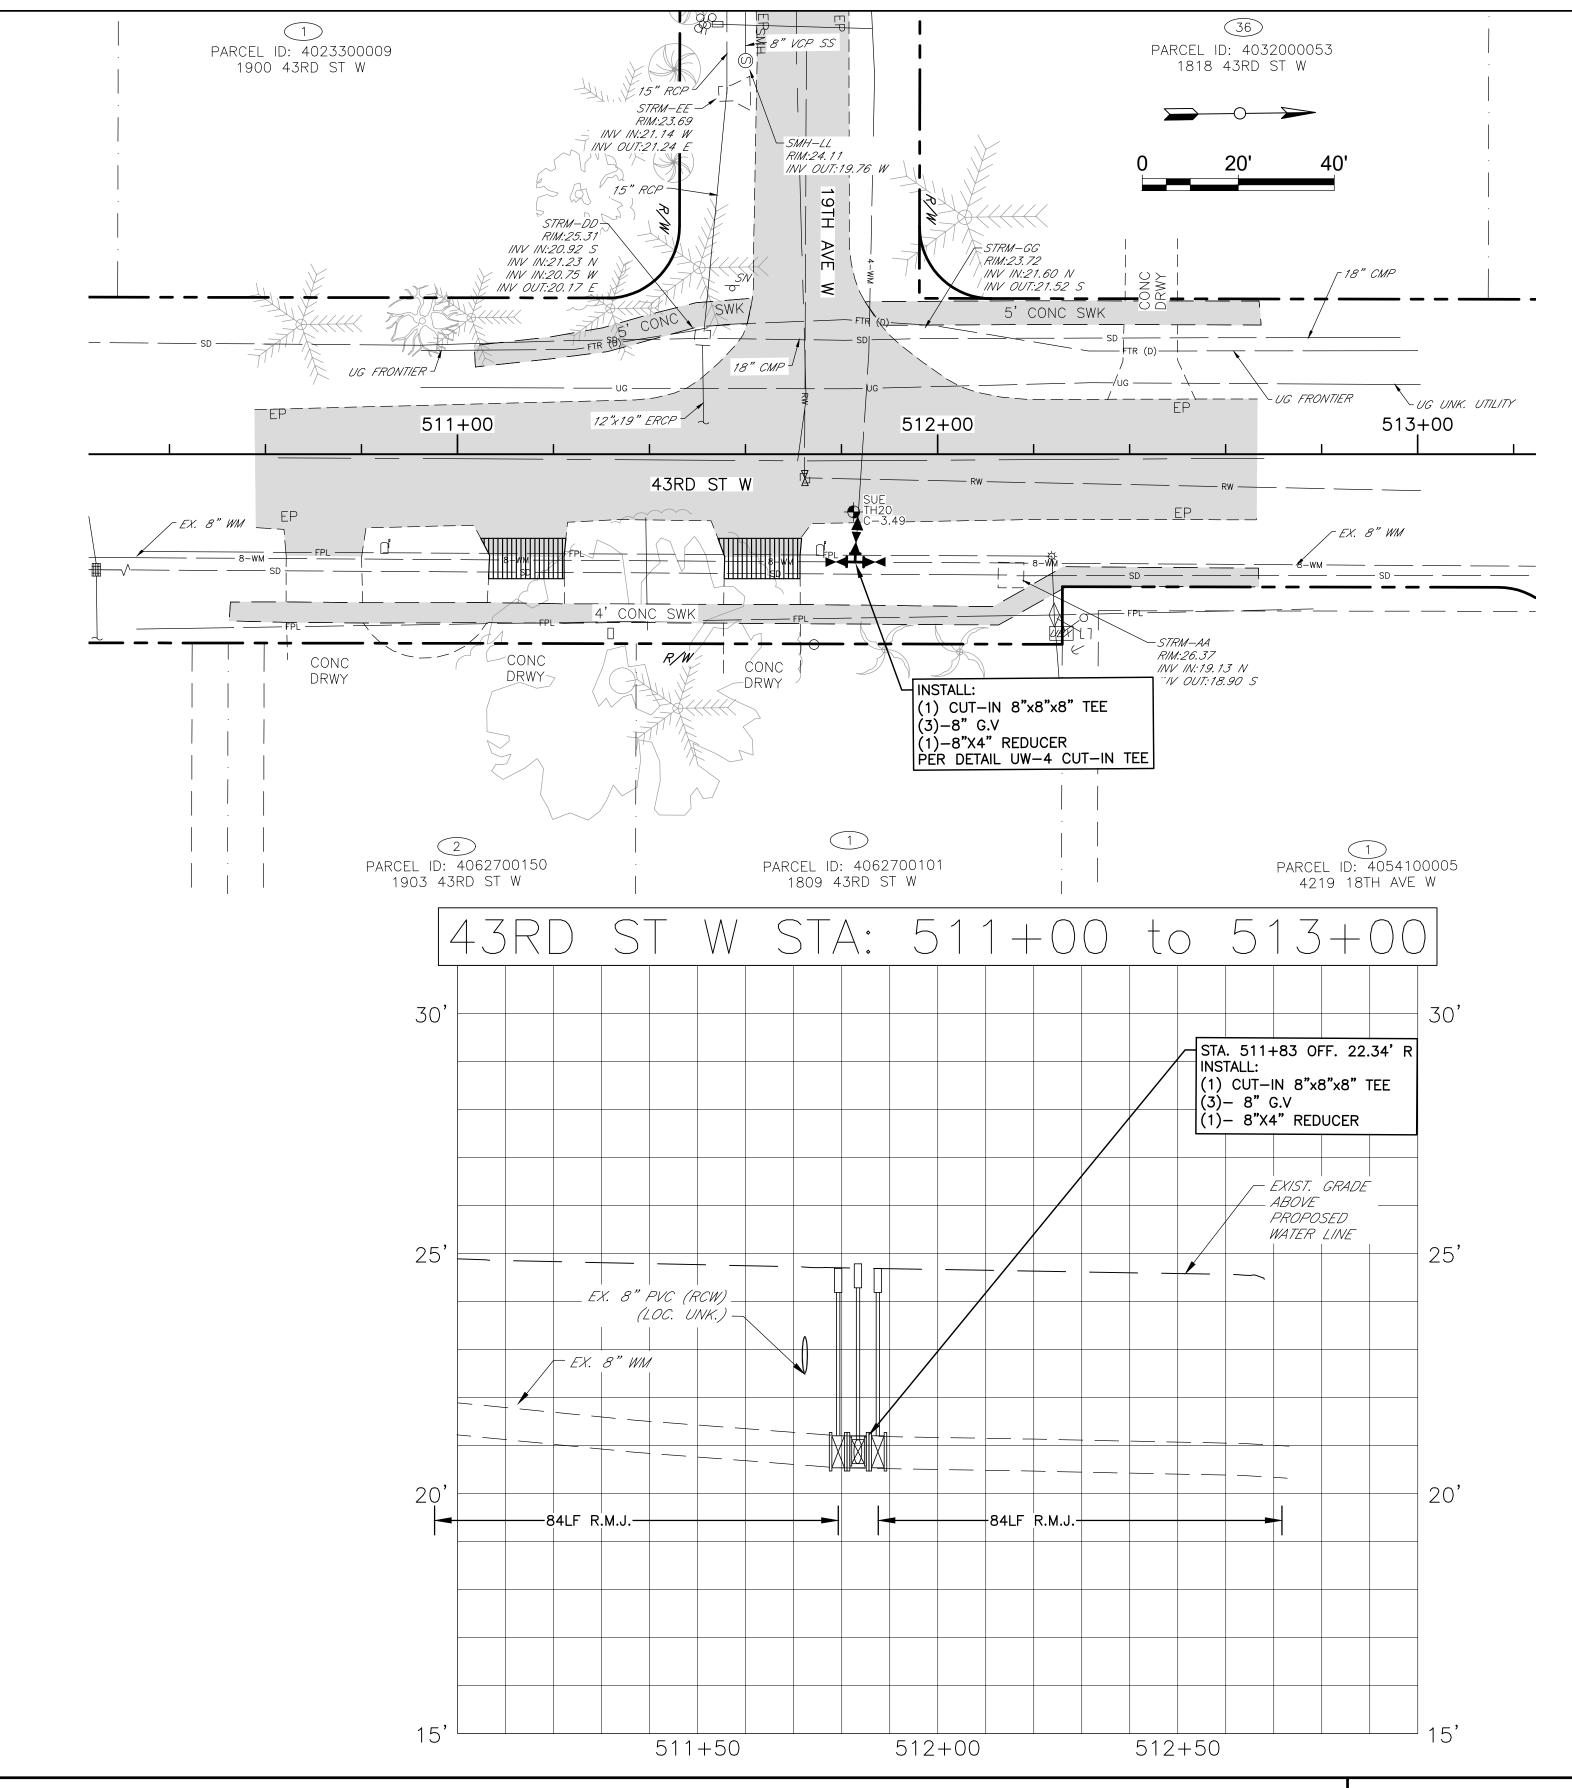

AREA	RESTORATION	QTYS. THIS PAGE	UNITS
	BASE AND RESURFACE ASPHALT	51	SY
	MILL & OVERLAY ASPHALT	332	SY
	CONCRETE CURB RESTORATION	0	LF
*	SOD RESTORATION	178	SY
	CONCRETE SIDEWALK RESTORATION	4	SY
7/////	ASPHALT DRIVEWAY RESTORATION	0	SY
	BRICK DRIVEWAY RESTORATION	0	SY
	CONCRETE DRIVEWAY RESTORATION	30	SY

#### NOTE:

- 1. ALL WORK SHALL MEET MANATEE COUNTY UTILITY STANDARDS AND THE FLORIDA BUILDING CODE. WORK ON PRIVATE PROPERTY SHALL BE PERFORMED BY A LICENSED PLUMBER.
- 2. CONTRACTOR SHALL COORDINATE ALL WATER SERVICE LINE INSTALLATIONS WITH THE UTILITY DEPARTMENT (CLAUDE JONES 941-792-8811 x5055) PRIOR TO INSTALLATION. IF REQUIRED, THE CONTRACTOR SHALL INSTALL 3/4-INCH BACKFLOW PREVENTION ASSEMBLIES (BPA'S) (WILKINS 975XL2 OR APOLLO RPLF4A) AND VACUUM BREAKERS ON ALL EXTERIOR HOSE
- BIBBS. IF A BPA IS REQUIRED, THE CONTRACTOR MAY NEED TO COORDINATE WITH THE PRIVATE PROPERTY OWNER.

  3. NEW METER BOXES MAY BE REQUIRED AT EACH PROPERTY. ALL EX. ROME CAST IRON METER BOXES SHALL REMAIN. REPLACE ALL OTHERS WITH CURRENT STANDARD. METER BOXES SHALL BE SUPPLIED BY THE COUNTY.
- 4. LOCATION OF SEWER SERVICES IS APPROXIMATE. CONTRACTOR SHALL VERIFY LOCATION OF SEWER SERVICES BOTH HORIZONTALLY AND VERTICALLY AS NECESSARY TO AVOID DAMAGE DURING INSTALLATION OF WATER MAIN AND SHALL REPAIR ANY DAMAGE CAUSED BY CONSTRUCTION AT HIS OWN EXPENSE.
- 5. CONTRACTOR SHALL DETERMINE AND NOTIFY COUNTY OF THE OPTIMAL DEPTH TO AVOID SEWER LATERALS AND ELIMINATE THE NEED FOR EXCESSIVE FITTINGS FOR DEFLECTIONS. SEE NOTE 29 ON SHEET 2.
- 6. WATER SERVICE TAPS SHALL NOT BE LOCATED UNDER DRIVEWAYS.
- 7. ALL EXISTING WATER MAINS ARE CONSIDERED TO BE ASBESTOS CONCRETE PIPE. SUBSURFACE LOCATES HAVE BEEN PERFORMED AND A TABLE OF SHEET 20 LISTS THE RESULTS. CONTRACTOR SHALL VERIFY EXISTING PIPE MATERIAL PRIOR TO COMMENCING WORK.
- 8. CONTRACTOR SHALL JOINT DEFLECT PVC PIPE TO AVOID SEWER LATERAL CONFLICTS.

NO.	REVISION DESCRIPTION	BY	DATE
1	revised note 2; rev. restoration table; added conc driveway repair; modified cut—in tee callout	JSS	6/19


# WILLOW WOODS & LAKES ESTATES WATER MAIN UPGRADE


PLAN & PROFILE 43RD ST W-511+00-513+00





PROJECT #		404	.6089170	
SURVEY #		057	77-0032	
SEC./TWN./	RGE	33	/34/17	
SCALE		SE	E PLAN	
	BY		DATE	1
SURVEYED	F	DC	JAN 17	
DESIGNED J		ISS	MAY 17	l _
DRAWN	C	CAK	MAY 17	<u> </u>
CHECKED	·	ISS	MM/YYYY	SI

		PR(
	J. SHEALSHOUN, P.E.	Design\PR(
	FLUR DE SES #060923	Eng De
	FLURION S. S. #0 60923 ICENSE No. 60923	Er
	* Shar Shar	Share\Util
	STATE OF CHILD	J_Sho
	STATE OF 6/H/19  STORIDA CHILINGSTONAL ENTITY  STORIDA CHILINGSTONAL ENTITY  STORING TO	eering
	No. 60923  No. 60923  No. 60923  STATE OF 6/14/19  CORIDA  Signature & Date	-Ingine
	Signature & Date	ا_
,	SHEET 16 OF 22	S:\PWD_Engineering_

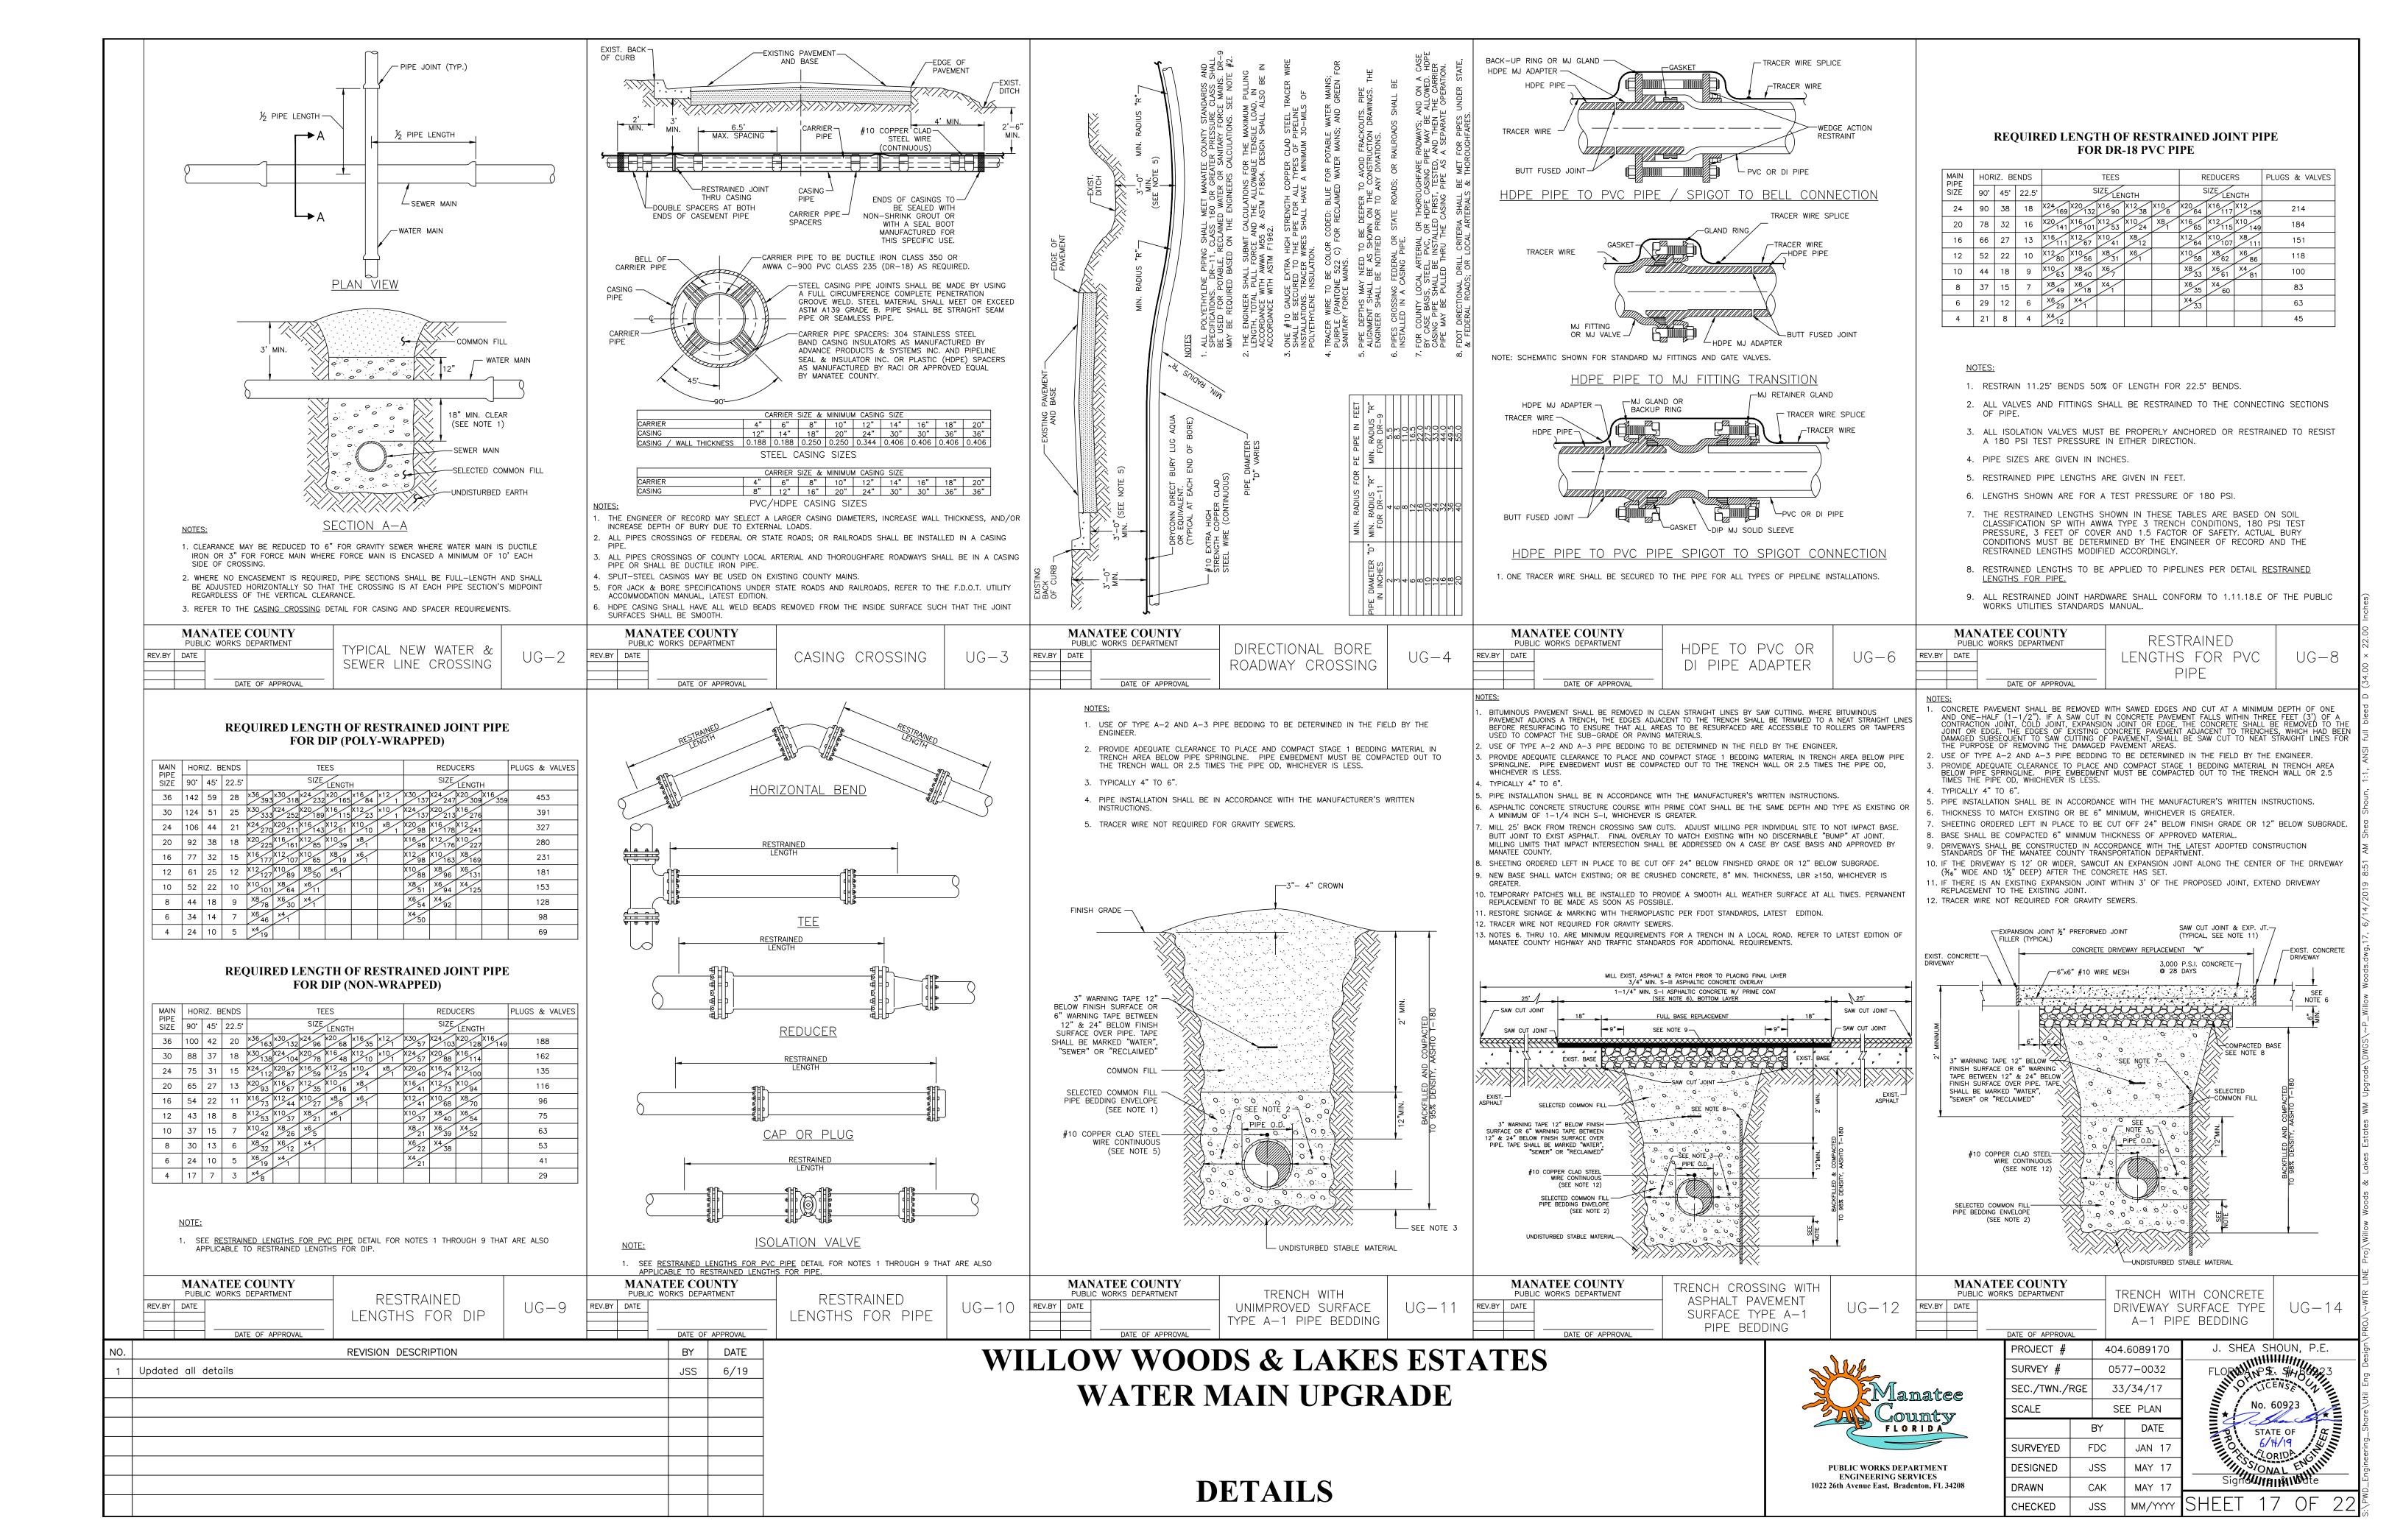

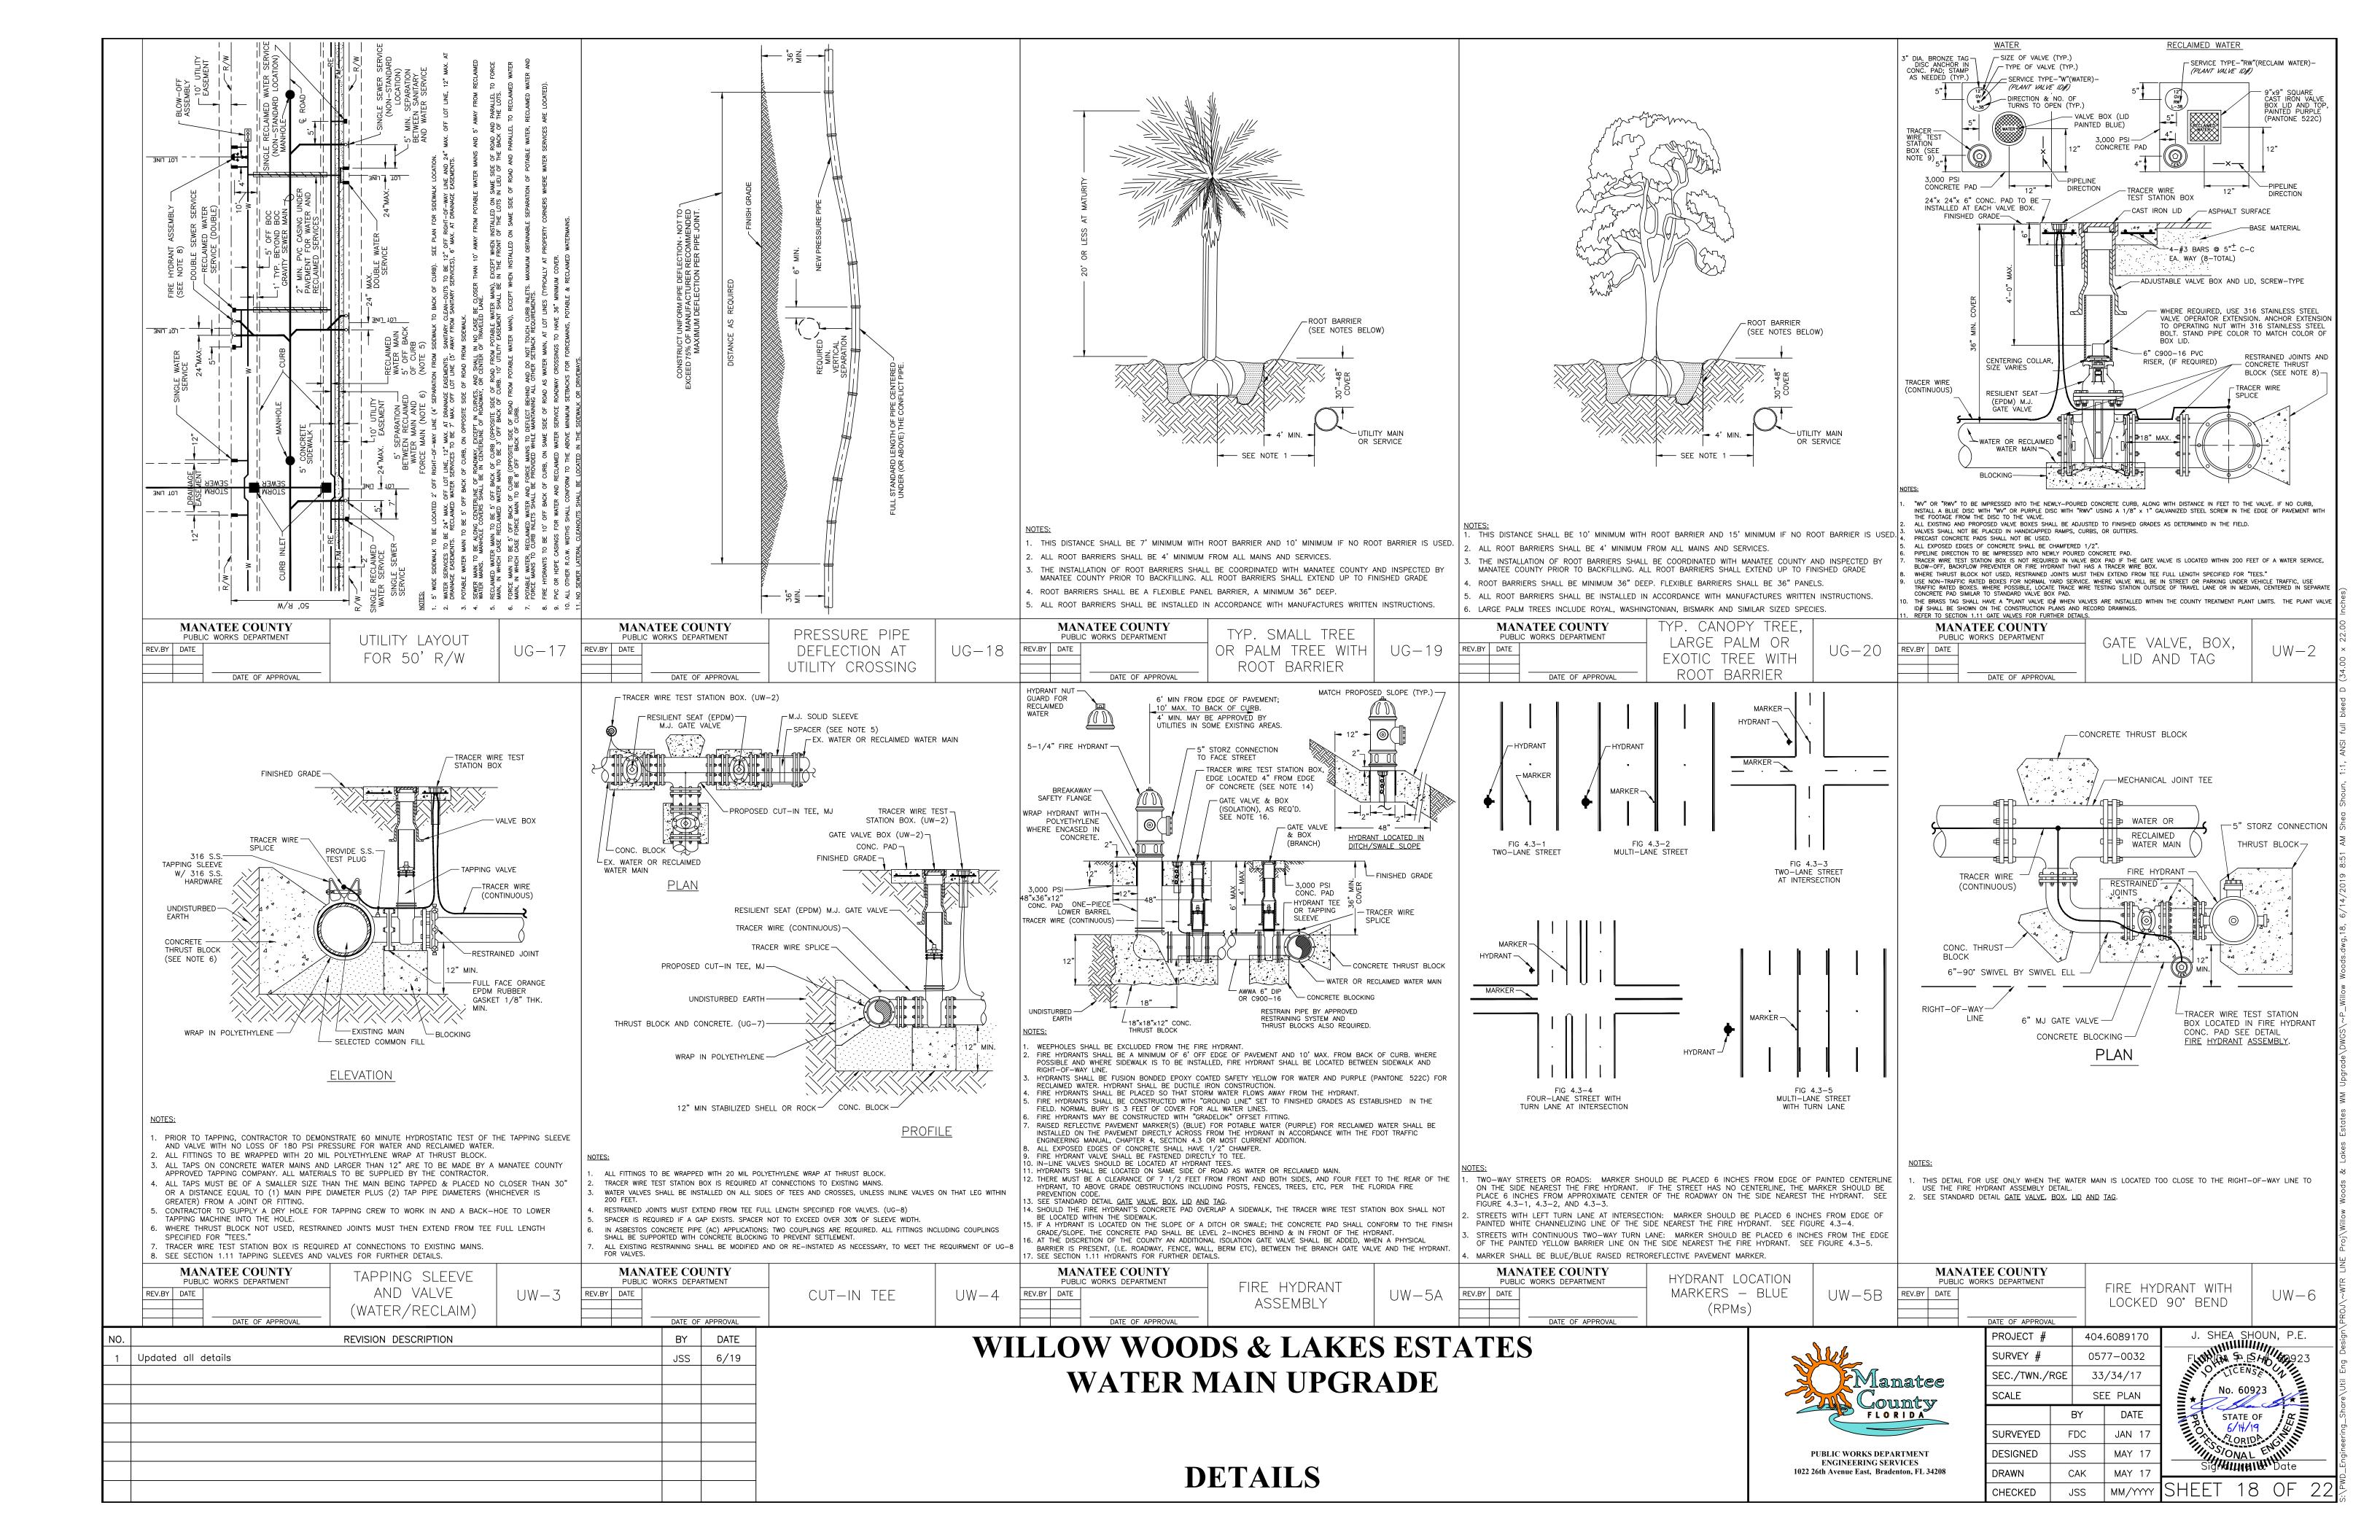

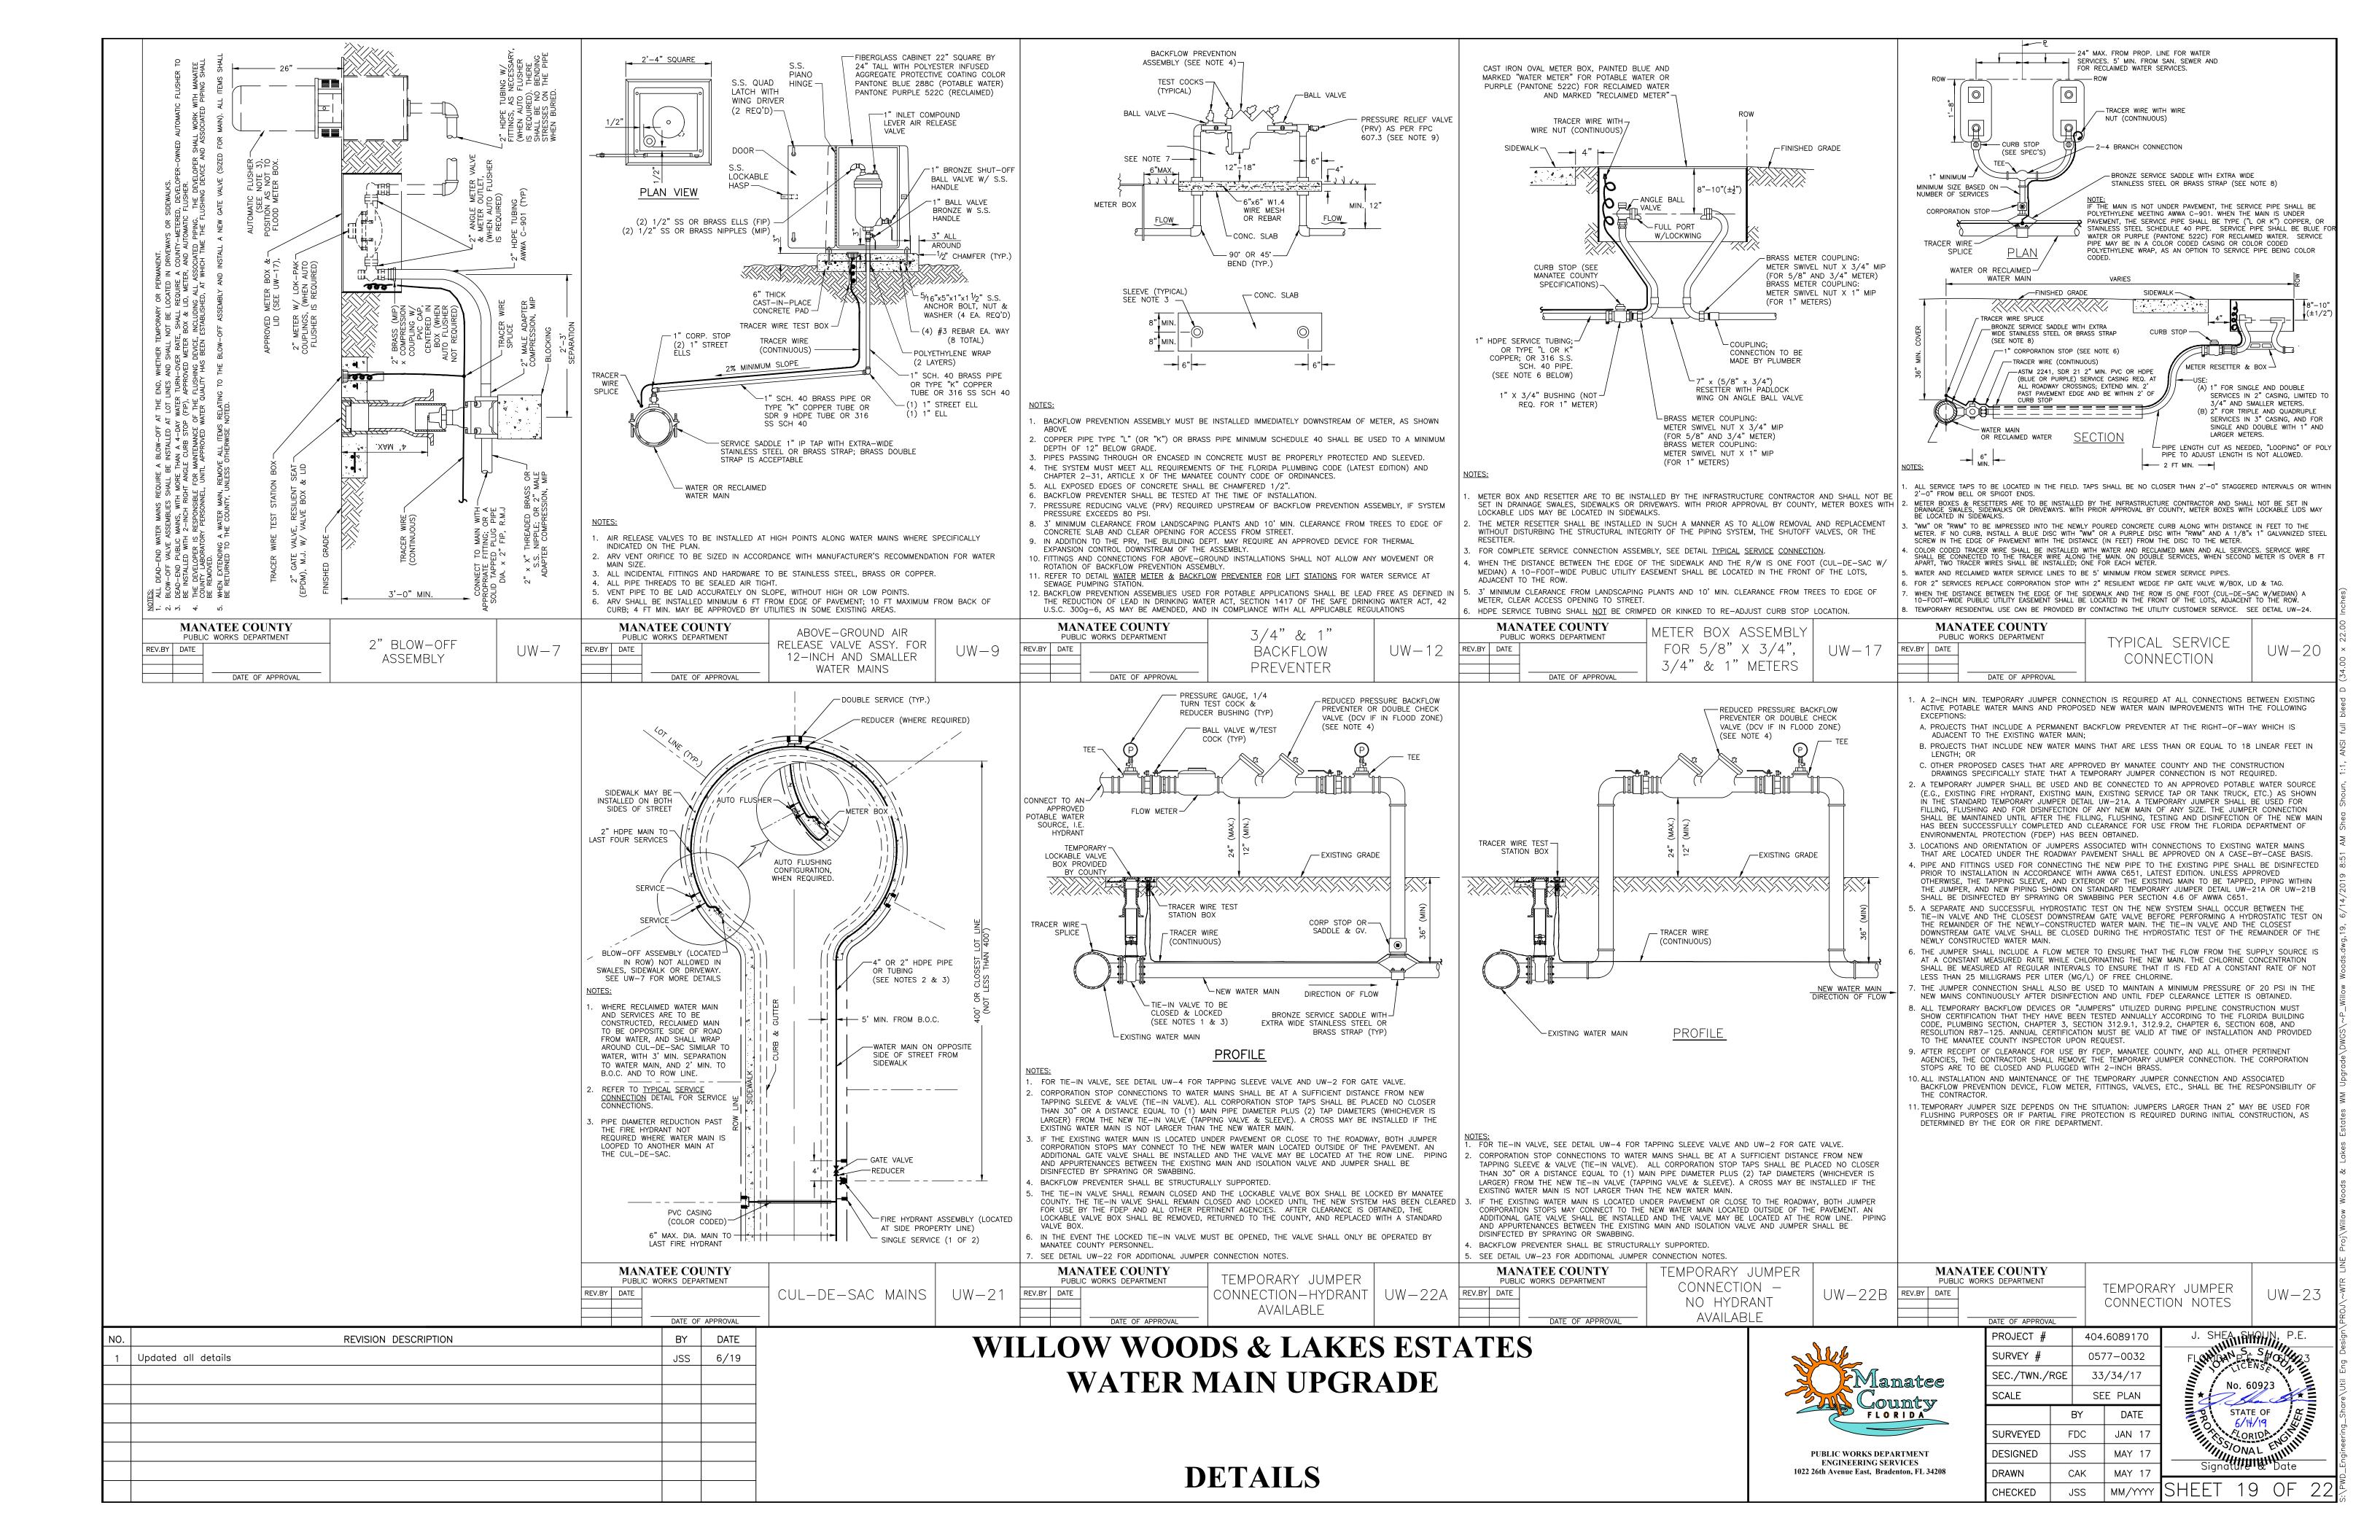

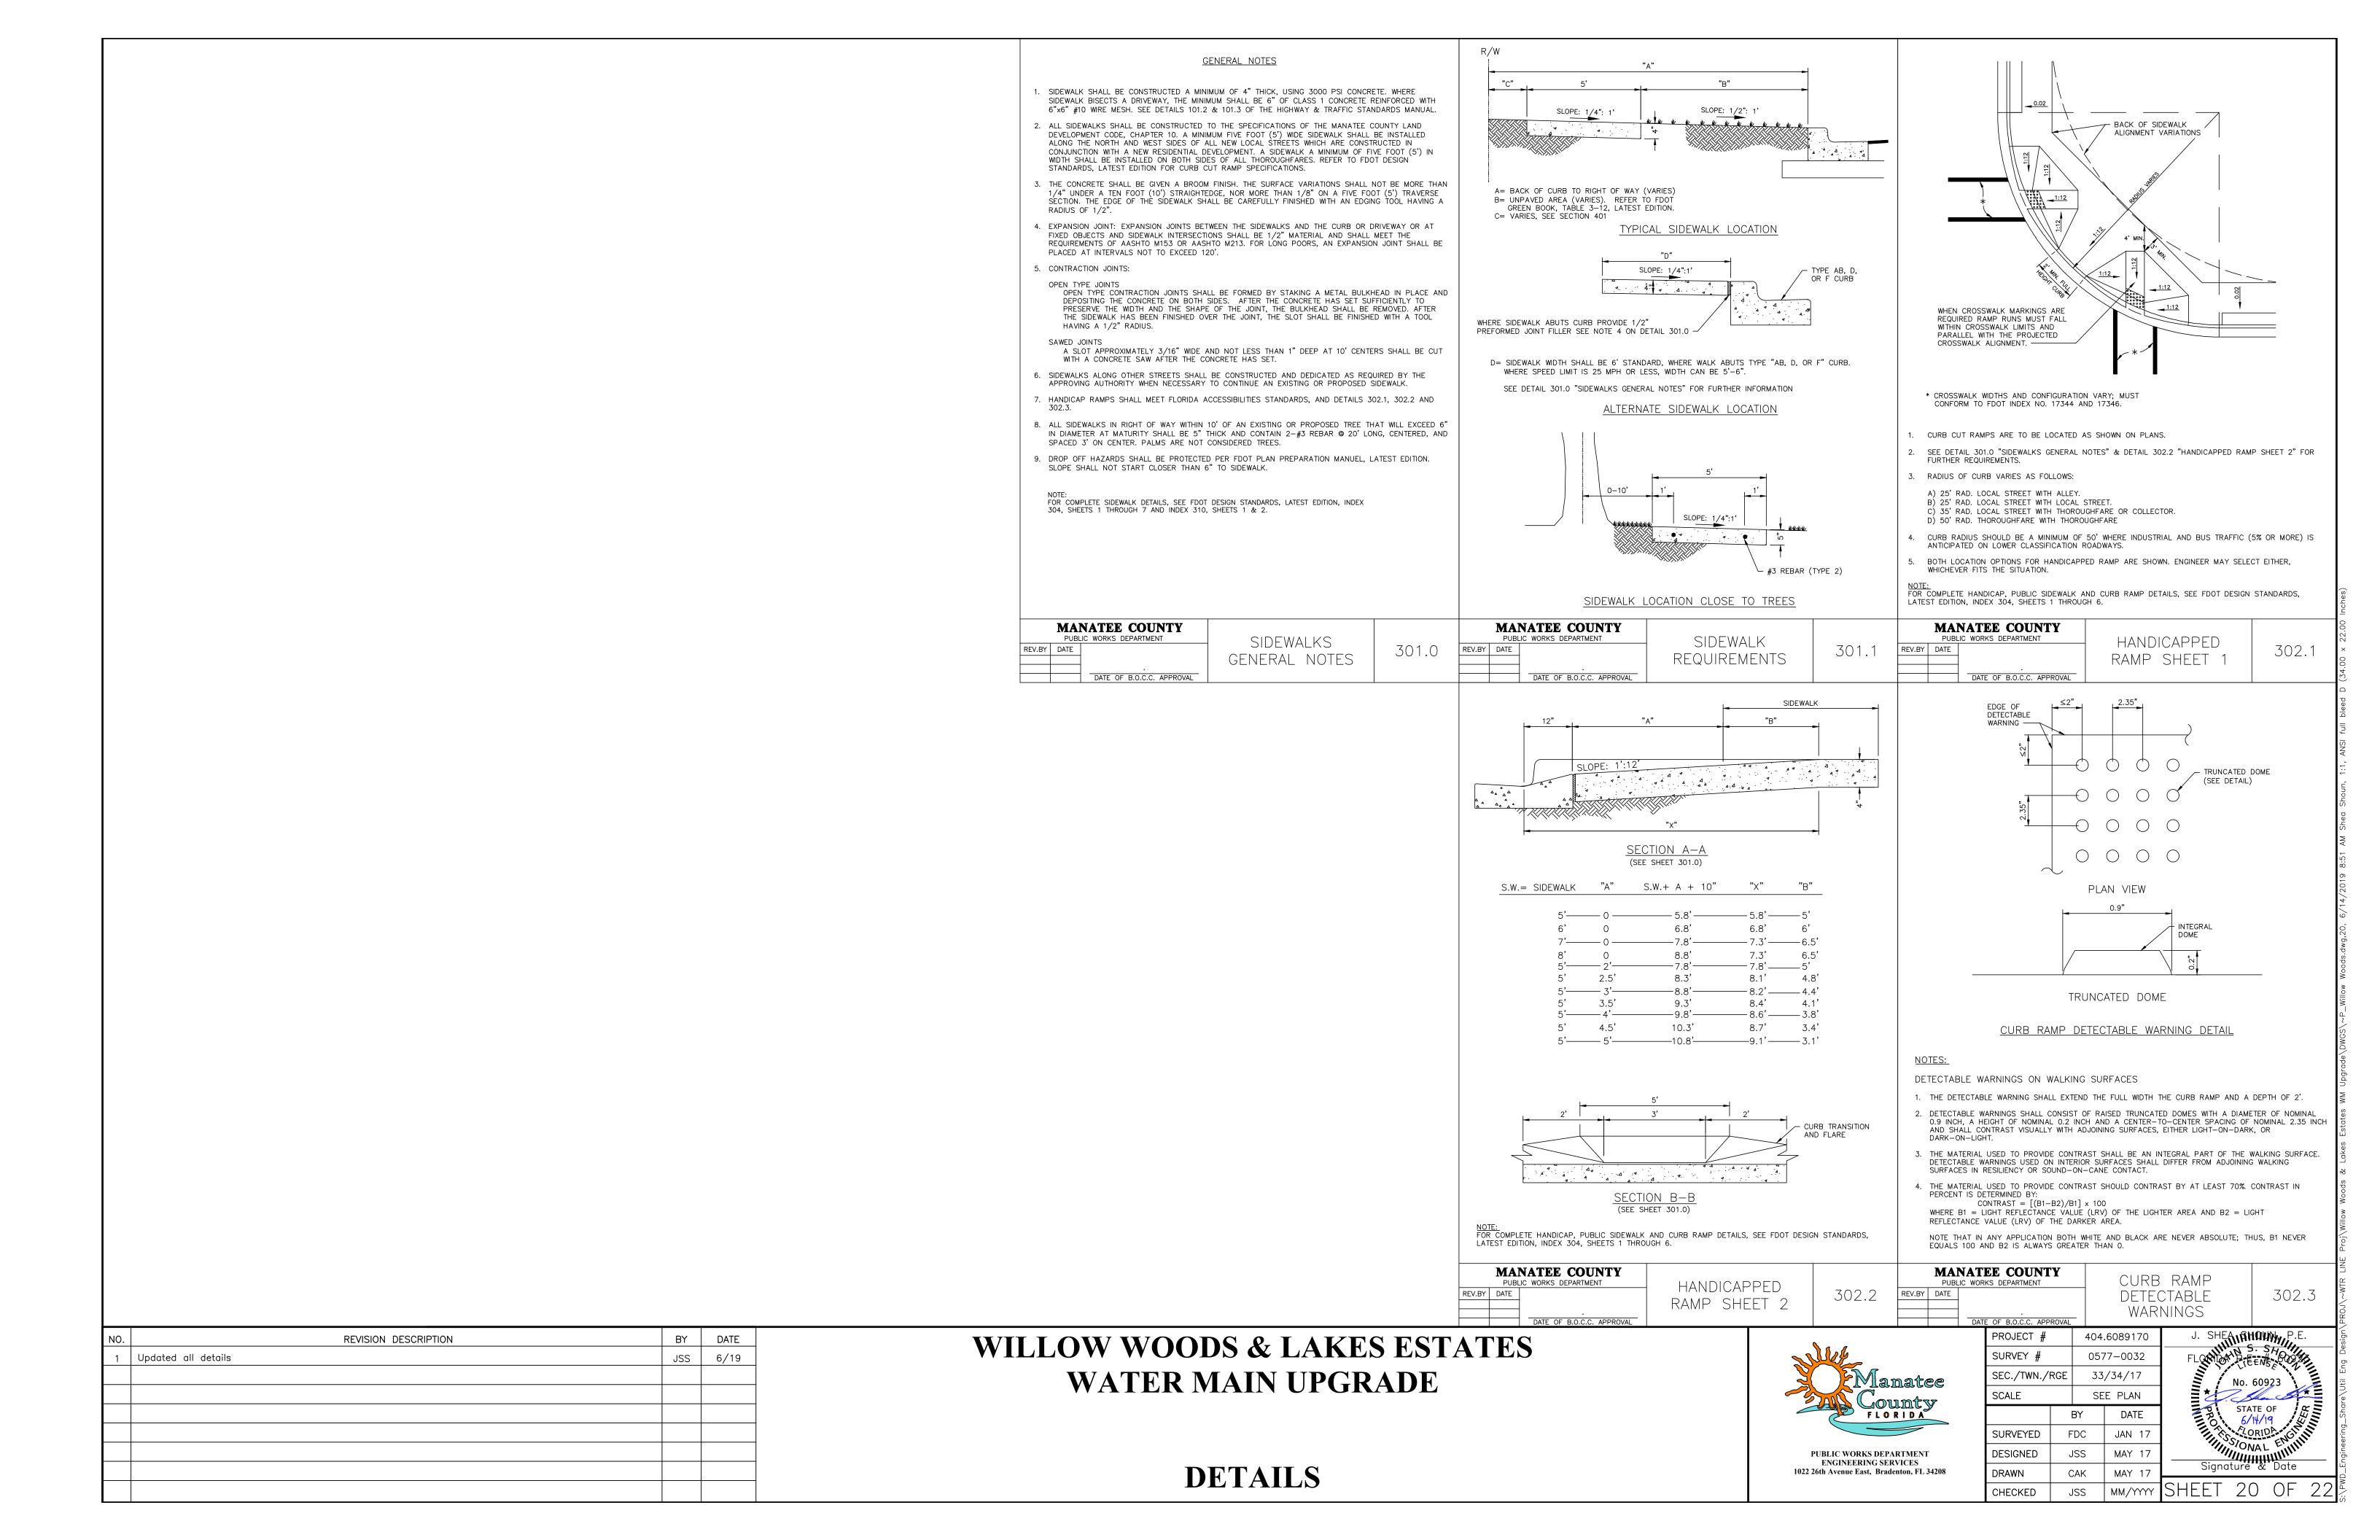

#### SURVEYOR'S REPORT

THIS INFORMATION WAS EXTRACTED FROM THE SURVEYOR'S REPORT TOPOGRAPHIC SURVEY PROVIDED BY FLORIDA DESIGN CONSULTANTS, INC. JOB NUMBER: 0577-0032 (EPN 736). THE ORIGINAL REPORT AND TOPOGRAPHICAL SURVEY MAY BE REQUESTED.

#### PROJECT DATUM

HORIZONTAL:

BEARINGS AND COORDINATES (IN U.S. SURVEY FEET) ARE BASED ON THE NATIONAL GEODETIC SURVEY (NGS), STATE PLANE COORDINATES, FLORIDA WEST ZONE, NORTH AMERICAN DATUM 1983/2011 ADJUSTMENT.

CONTROL STATIONS UTILIZED:

CONTROL BENCHMARK UTILIZED:

- 1. A FOUND 3-1/4" ALUMINUM MANATEE COUNTY DISK STAMPED "M 082", DESIGNATED BY NGS AS "M 082", PID=AG9187 (NORTHING=1,143,106.22, EASTING=462,931.59);
- 2. ALL AS PUBLISHED BY THE NATIONAL GEODETIC SURVEY WEB SITE. (http://www.ngs.noaa.gov)

VERTICAL:

ELEVATIONS ARE BASED ON THE NORTH AMERICAN VERTICAL DATUM, 1988 ADJUSTMENT (NAVD 88).

- 1. A FOUND BRADENTON DISK IN CONCRETE STAMPED "COB 1026 2010", DESIGNATED "COB 1026" BY NGS, PID = D06910, ELEVATION = 22.93 FEET (NAVD 88).
- 2. A FOUND BRADENTON DISK IN CONCRETE STAMPED "COB 1025 2010", DESIGNATED "COB 1025" BY NGS, PID D06909, ELEVATION = 23.93 FEET (NAVD 88).

ALL AS PUBLISHED BY THE NATIONAL GEODETIC SURVEY WEB SITE.(http://www.ngs.noaa.gov)

CONVERSION FACTOR:

ADD 0.98 FEET TO CONVERT TO NATIONAL GEODETIC VERTICAL DATUM, 1929 ADJUSTMENT (NGVD 29). CONVERTION CALCULATED UTILIZING VERTCON (VERSION 2.0).

#### CONSTRUCTION BASELINE HORIZONTAL CONTROL TABLE

	22ND AVE W										
Number	Length	Radius	Delta Angle	Line/Chord	Chord Length	Start Station	Start Northing	Start Easting	End Station	End Northing	End Easting
L1	542.16			S89° 23′ 00.90″E		100+00.00	1144267.32	457508.49	105+42.16	1144261.48	458050.62
L2	192.30			N81° 08' 24.00"E		105+42.16	1144261.48	458050.62	107+34.46	1144291.10	458240.62
L3	574.40			S89° 13′ 48.19″E		107+34.46	1144291.10	458240.62	113+08.86	1144283.38	458814.97
L4	175.67			S79° 18' 47.58"E		113+08.86	1144283.38	458814.97	114+84.53	1144250.81	458987.59
L5	584.82			S89° 10′ 22.96″E		114+84.53	1144250.81	458987.59	120+69.35	1144242.37	459572.35
L6	253.22			S79° 46′ 36.52″E		120+69.35	1144242.37	459572.35	123+22.56	1144197.42	459821.54
L7	525.40			S89° 26′ 02.73″E		123+22.56	1144197.42	459821.54	128+47.96	1144192.23	460346.92
						50TH ST W					
Number	Length	Radius	Delta Angle	Line/Chord	Chord Length	Start Station	Start Northing	Start Easting	End Station	End Northing	End Easting
L8	613.75			N00° 46′ 31.84″E		200+00.00	1143673.86	458006.46	206+13.75	1144287.55	458014.77
					4	6TH ST CT W					
Number	Length	Radius	Delta Angle	Line/Chord	Chord Length	Start Station	Start Northing	Start Easting	End Station	End Northing	End Easting
L9	438.53			N00° 28' 41.27"E		400+00.00	1143835.18	459222.40	404+38.53	1144273.70	459226.06
					4	7TH ST PL W					
Number	Length	Radius	Delta Angle	Line/Chord	Chord Length	Start Station	Start Northing	Start Easting	End Station	End Northing	End Easting
L10	348.89			N00° 35′ 46.38″E		300+00.00	1144257.63	458805.15	303+48.89	1144606.50	458808.78
						21ST AVE W					
Number	Length	Radius	Delta Angle	Line/Chord	Chord Length	Start Station	Start Northing	Start Easting	End Station	End Northing	End Easting
L11	1099.98			S89° 12′ 39.63″E		599+00.00	1144589.32	458452.08	609+99.98	1144574.17	459551.96
L12	1046.63			S89° 12' 17.92"E		609+99.98	1144574.17	459551.96	620+46.61	1144559.65	460598.49
					471	H ST CT W (1	)				
Number	Length	Radius	Delta Angle	Line/Chord	Chord Length	Start Station	Start Northing	Start Easting	End Station	End Northing	End Easting
L13	626.16			N01° 03' 09.68"E		700+00.00	1144547.84	458890.28	706+26.16	1145173.89	458901.79
						43RD ST W					
Number	Length	Radius	Delta Angle	Line/Chord	Chord Length	Start Station	Start Northing	Start Easting	End Station	End Northing	End Easting
L14	390.26			N00° 43′ 39.20″E		500+00.00	1143991.76	460314.84	503+90.26	1144381.99	460319.79
L15	960.83			N00° 43′ 31.97″E		503+90.26	1144381.99	460319.79	513+51.09	1145342.74	460331.96

#### S.U.E. DATA

TEST HOLE DATA (OMNI COMMUNICATIONS REPORT, JOB #33-16-034)							
TEST HOLE	UTILITY	FIELD MARKING	GROUND EL (FEET)	TOP OF PIPE (FEET)	NOTES PER OMNI REPORT		
TH-1	20" DIP WM	FOUND HUB AT GROUND LEVEL W/ LATH MARKED 20" DIP WM C-3.42	20.13	16.71	FOUND 20" DIP WM		
TH-2	2" PVC WM	FOUND HUB AT GROUND LEVEL W/ LATH MARKED 2" PVC WL C-2.63	18.59	15.96	FOUND 2" PVC WM		
TH-3	5" ACP WM	APROXIMATE LOCATION BASED ON OMNI SKETCH. HOME OWNER AT RESIDENCE #4803 REMOVED FIELD MARKINGS	19.43	16.74	FOUND 5" ACP MW		
TH-4	4" PVC WM	FOUND HUB AT GROUND LEVEL W/ LATH MARKED 4" PVC WL C-2.86	18.62	15.76	FOUND 4" PVC WM		
TH-5	6" ACP WM	FOUND HUB AT GROUND LEVEL W/ LATH MARKED 6" ACP WL C-2.94	19.31	16.37	FOUND 6" ACP WM		
TH-6	4" PVC WM	FOUND HUB AT GROUND LEVEL W/ LATH MARKED 4" PVC WM C-3.87	20.14	16.27	FOUND 4" PVC WM		
TH-7	6" ACP WM	FOUND X-CUT IN CURB W/ LATH MARKED 6" ACP WL C-2.85	19.41	16.56	FOUND 6" ACP WM		
TH-8	6" ACP WM	FOUND HUB AT GROUND LEVEL W/ LATH MARKED 6" ACP WM C-3.15	20.44	17.29	FOUND 6" ACP WM		
TH-9	1" DB FOC	FOUND HUB AT GROUND LEVEL W/ LATH MARKED 1" DB FOC C-2.35	24.16	21.81	FOUND 1" DB FOC		
TH-10	6" ACP WM	FOUND NAIL IN ASPH MARKED 6" ACP WL C-3.20	24.47	21.27	FOUND 6" ACP WM		
TH-11	6" PVC WM	FOUND NAIL IN ASPH MARKED 6" PVC WM C-1.89	18.69	16.80	FOUND 6" PVC WM		
TH-12	4" ACP WM	FOUND HUB AT GROUND LEVEL W/ LATH MARKED 4" ACP WL C-3.13	21.72	18.59	FOUND 4" ACP WM		
TH-13	8" ACP WM	FOUND NAIL IN ASPH MARKED 8" ACP WL C-2.77	25.25	22.48	FOUND 8" ACP WM		
TH-14	6" PVC UNK	FOUND HUB AT GROUND LEVEL W/ LATH MARKED 6" PVC UNK C-1.97	24.78	22.81	6" PVC UNK POSSIBLE NPW. DUG WHERE CONFLICT WAS & FOUND 6"		
TH-15	4" ACP WL	FOUND X-CUT IN CURB MARKED 4" ACP WL C-2.38	23.24	20.86	FOUND 4" ACP WL		
TH-16	4" ACP WL	FOUND NAIL IN ASPH MARKED 4" ACP WL C-2.51	21.77	19.26	FOUND 4" ACP WL		
TH-17	4" ACP WL	FOUND NAIL IN ASPH MARKED 4" ACP WL C-3.35	20.75	17.40	FOUND 4" ACP WL		
TH-18	16" PVC RWM	FOUND NAIL IN ASPH MARKED 16" PVC NPW C-6.22	25.51	19.29	FOUND 16" PVC NPW		
TH-19	16" PVC RWM	FOUND NAIL IN ASPH MARKED 16" NPW C-6.94	24.55	17.61	FOUND 16" PVC NPW		
TH-20	4" ACP WL	FOUND NAIL IN ASPH MARKED 4" ACP WL C-3.49	24.48	20.99	FOUND 4" ACP WL		
TH-21	3" PVC WL	FOUND NAIL IN ASPH MARKED 3" PVC WL C-2.12	18.26	16.14	FOUND 3" PVC WL		


NO.	REVISION DESCRIPTION	BY	DATE


# WILLOW WOODS & LAKES ESTATES WATER MAIN UPGRADE

SURVEY CONTROL




PROJECT #		404	.6089170	
SURVEY #		057	77-0032	
SEC./TWN./I	RGE	33	/34/17	
SCALE		SE	E PLAN	
	-	BY	DATE	
SURVEYED	FDC		JAN 17	
DESIGNED	J	ISS	MAY 17	$\Big _{-}$
DRAWN	CAK		MAY 17	<u> </u>
CHECKED	J	ISS	MM/YYYY	S

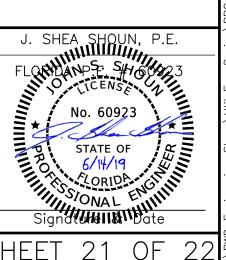

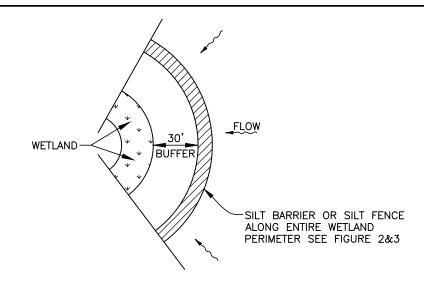


WETLAND BUFFER FIGURE 1


SOD TO BE PLACED 3' BEYOND

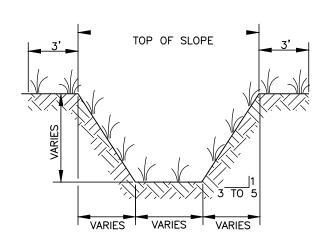

TYPICAL SWALE SECTION FIGURE 5

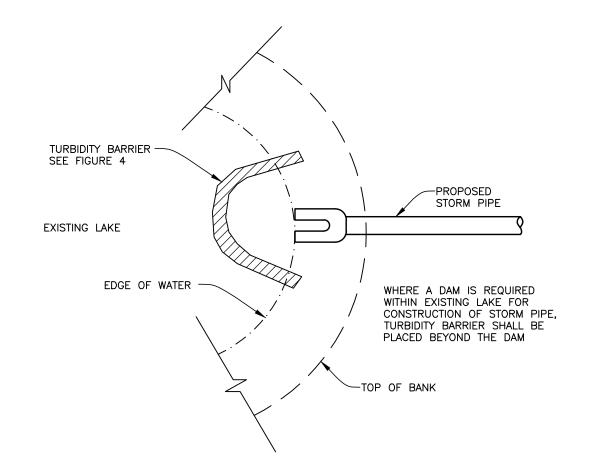


TURBIDITY BARRIER AT CONNECTION OF STORM PIPE TO EXISTING LAKE

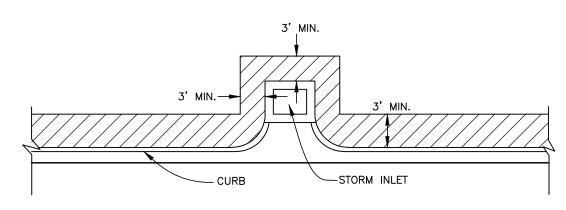


SOD ALONG CURB AND AROUND INLET


REVISION DESCRIPTION

REFERENCE THE FDOT DESIGN STANDARDS LATEST EDITION FOR ALL TEMPORARY EROSION CONTROL MEASURES.

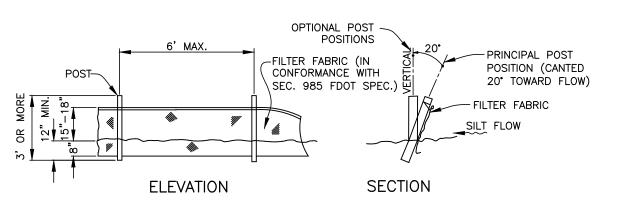

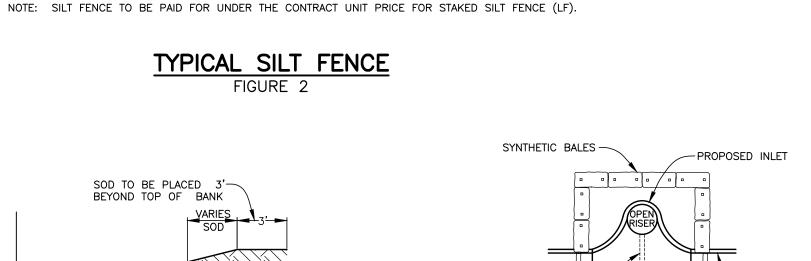



TYPICAL RETENTION/DETENTION POND SECTION FIGURE 6

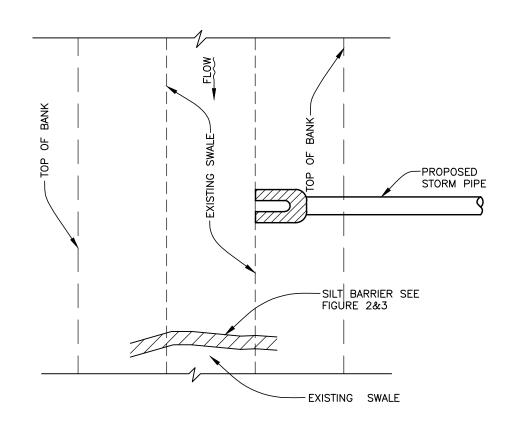


SILT BARRIER AT CONNECTION OF STORM PIPE TO EXISTING SWALE

FIGURE 10

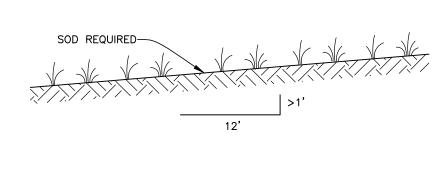


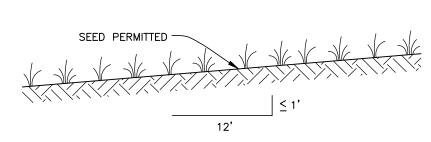


GRASS SLOPES FIGURE 13

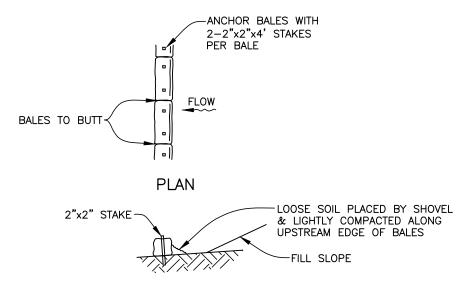


TYPICAL BALE SILT BARRIER

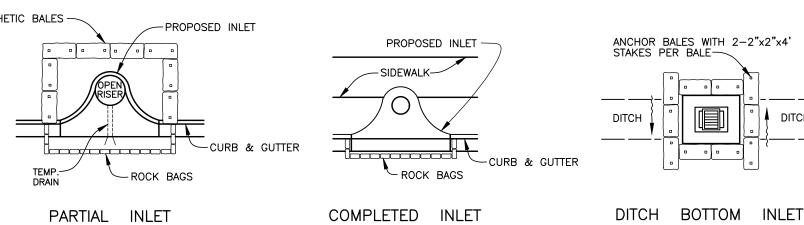

SYNTHETIC BALE PROTECTION AROUND INLETS OR SIMILAR STRUCTURES

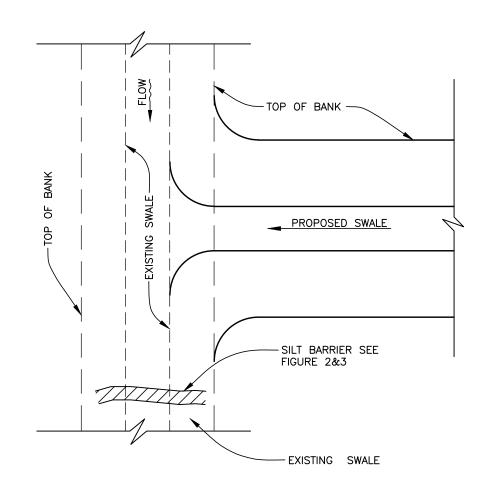

SILT BARRIER AT CONNECTION OF SWALE TO EXISTING SWALE FIGURE 11

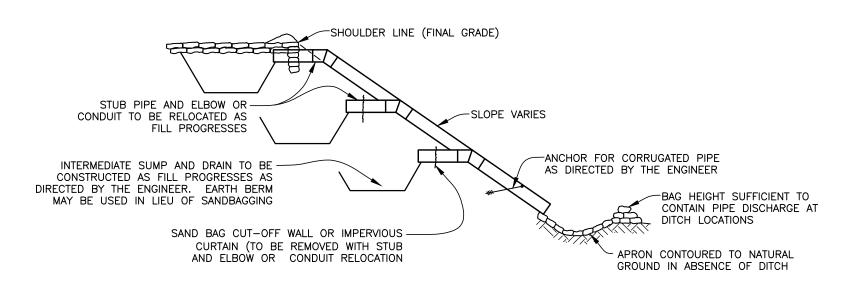

SECTION AA TEMPORARY SLOPE DRAIN



	FIGU	JRE 1	6	
PROJECT # 404.			.6089170	J. SHEA SHOUN, P.E.
SURVEY # 057			77-0032	FLORISH PSE.S# 40923
SEC./TWN./I	RGE	33	/34/17	IIII OF TICENSE CALL
SCALE		SE	E PLAN	FLORIDA PSE.S#, 60923 No. 60923
		BY	DATE	D STATE OF
SURVEYED	F	DC	JAN 17	STATE OF 6/14/19 6/14/19 6/14/19 6/14/19 6/14/19 6/14/19
DESIGNED	JSS		MAY 17	STONAL ENTITIES
DRAWN		CAK	MAY 17	SigHayy All MIDate
CHECKED	·	JSS	MM/YYYY	SHEET 22 OF 22

NOTICE: COMPONENTS OF TYPES I AND II MAY BE SIMILAR OR IDENTICAL TO PROPRIETARY DESIGNS. ANY INFRINGEMENT ON THE PROPRIETARY RIGHTS OF THE DESIGNER SHALL BE THE SOLE
RESPONSIBILITY OF THE USER. SUBSTITUTIONS FOR TYPES I AND II SHALL BE AS APPROVED BY THE ENGINEER.

 $D_1 = 5$ ' STD. (SINGLE PANEL FOR DEPTHS 5' OR LESS).  $D_2 = 5$ ' STD.

CLOSED CELL PLASTIC FOAM FLOTATION (6"-

FLOATING TURBIDITY BARRIERS

DIA. EQUIV.)(12 LBS. PER FT. BUOYANCY)

18 07. NYLON REINFORCED


PVC FABRIC (300 PSI TEST)
WITH LACING GROMMETS

(ADDITIONAL PANEL FOR DEPTHS > 5'). CURTAIN TO REACH BOTTOM UP TO DEPTHS OF 10 FEET. TWO(2) PANELS TO BE USED FOR DEPTHS GREATER THAN 10 FEET UNLESS SPECIAL DEPTH CURTAINS SPECIFICALLY CALLED FOR IN THE PLANS OR AS DETERMINED BY THE ENGINEER.

-5/8" POLYPRO ROPE (600 LB.

∕-1/4" GALVANIZED

BREAKING STRENGTH

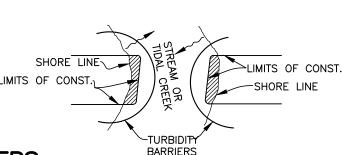

STAKED TURBIDITY BARRIER


18 OZ. NYLON REINFORCED PVC FABRIC (300 PSI TEST)

TURBIDITY BARRIERS FIGURE 4


POST (OPTIONS: 2"x4" OR 2—1/2" MIN. DIA. WOOD; STEEL

TYPE III SILT FENCE PROTECTION AROUND DITCH BOTTOM INLETS

#### STAKED SILT BARRIER OR SILT FENCE PROTECTION AROUND DITCH BOTTOM INLETS FIGURE 8

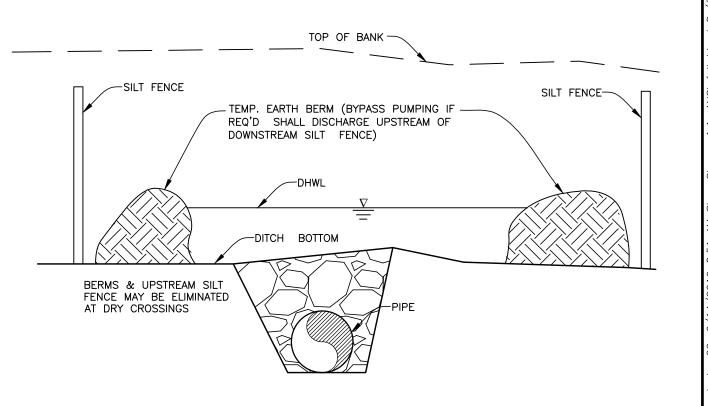

UNDERGROUND PIPE CROSSING FIGURE 12

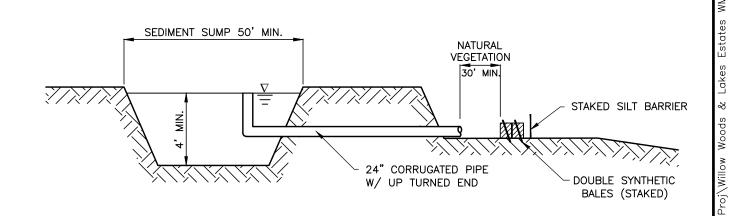

SEDIMENT SUMP SECTION

#### FIGURE 15 WILLOW WOODS & LAKES ESTATES WATER MAIN UPGRADE

**EROSION CONTROL** 

# DATE