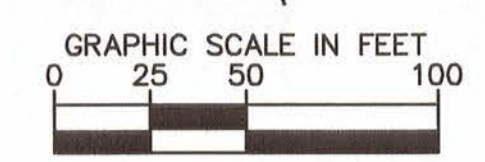
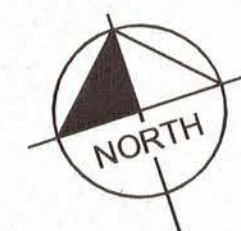
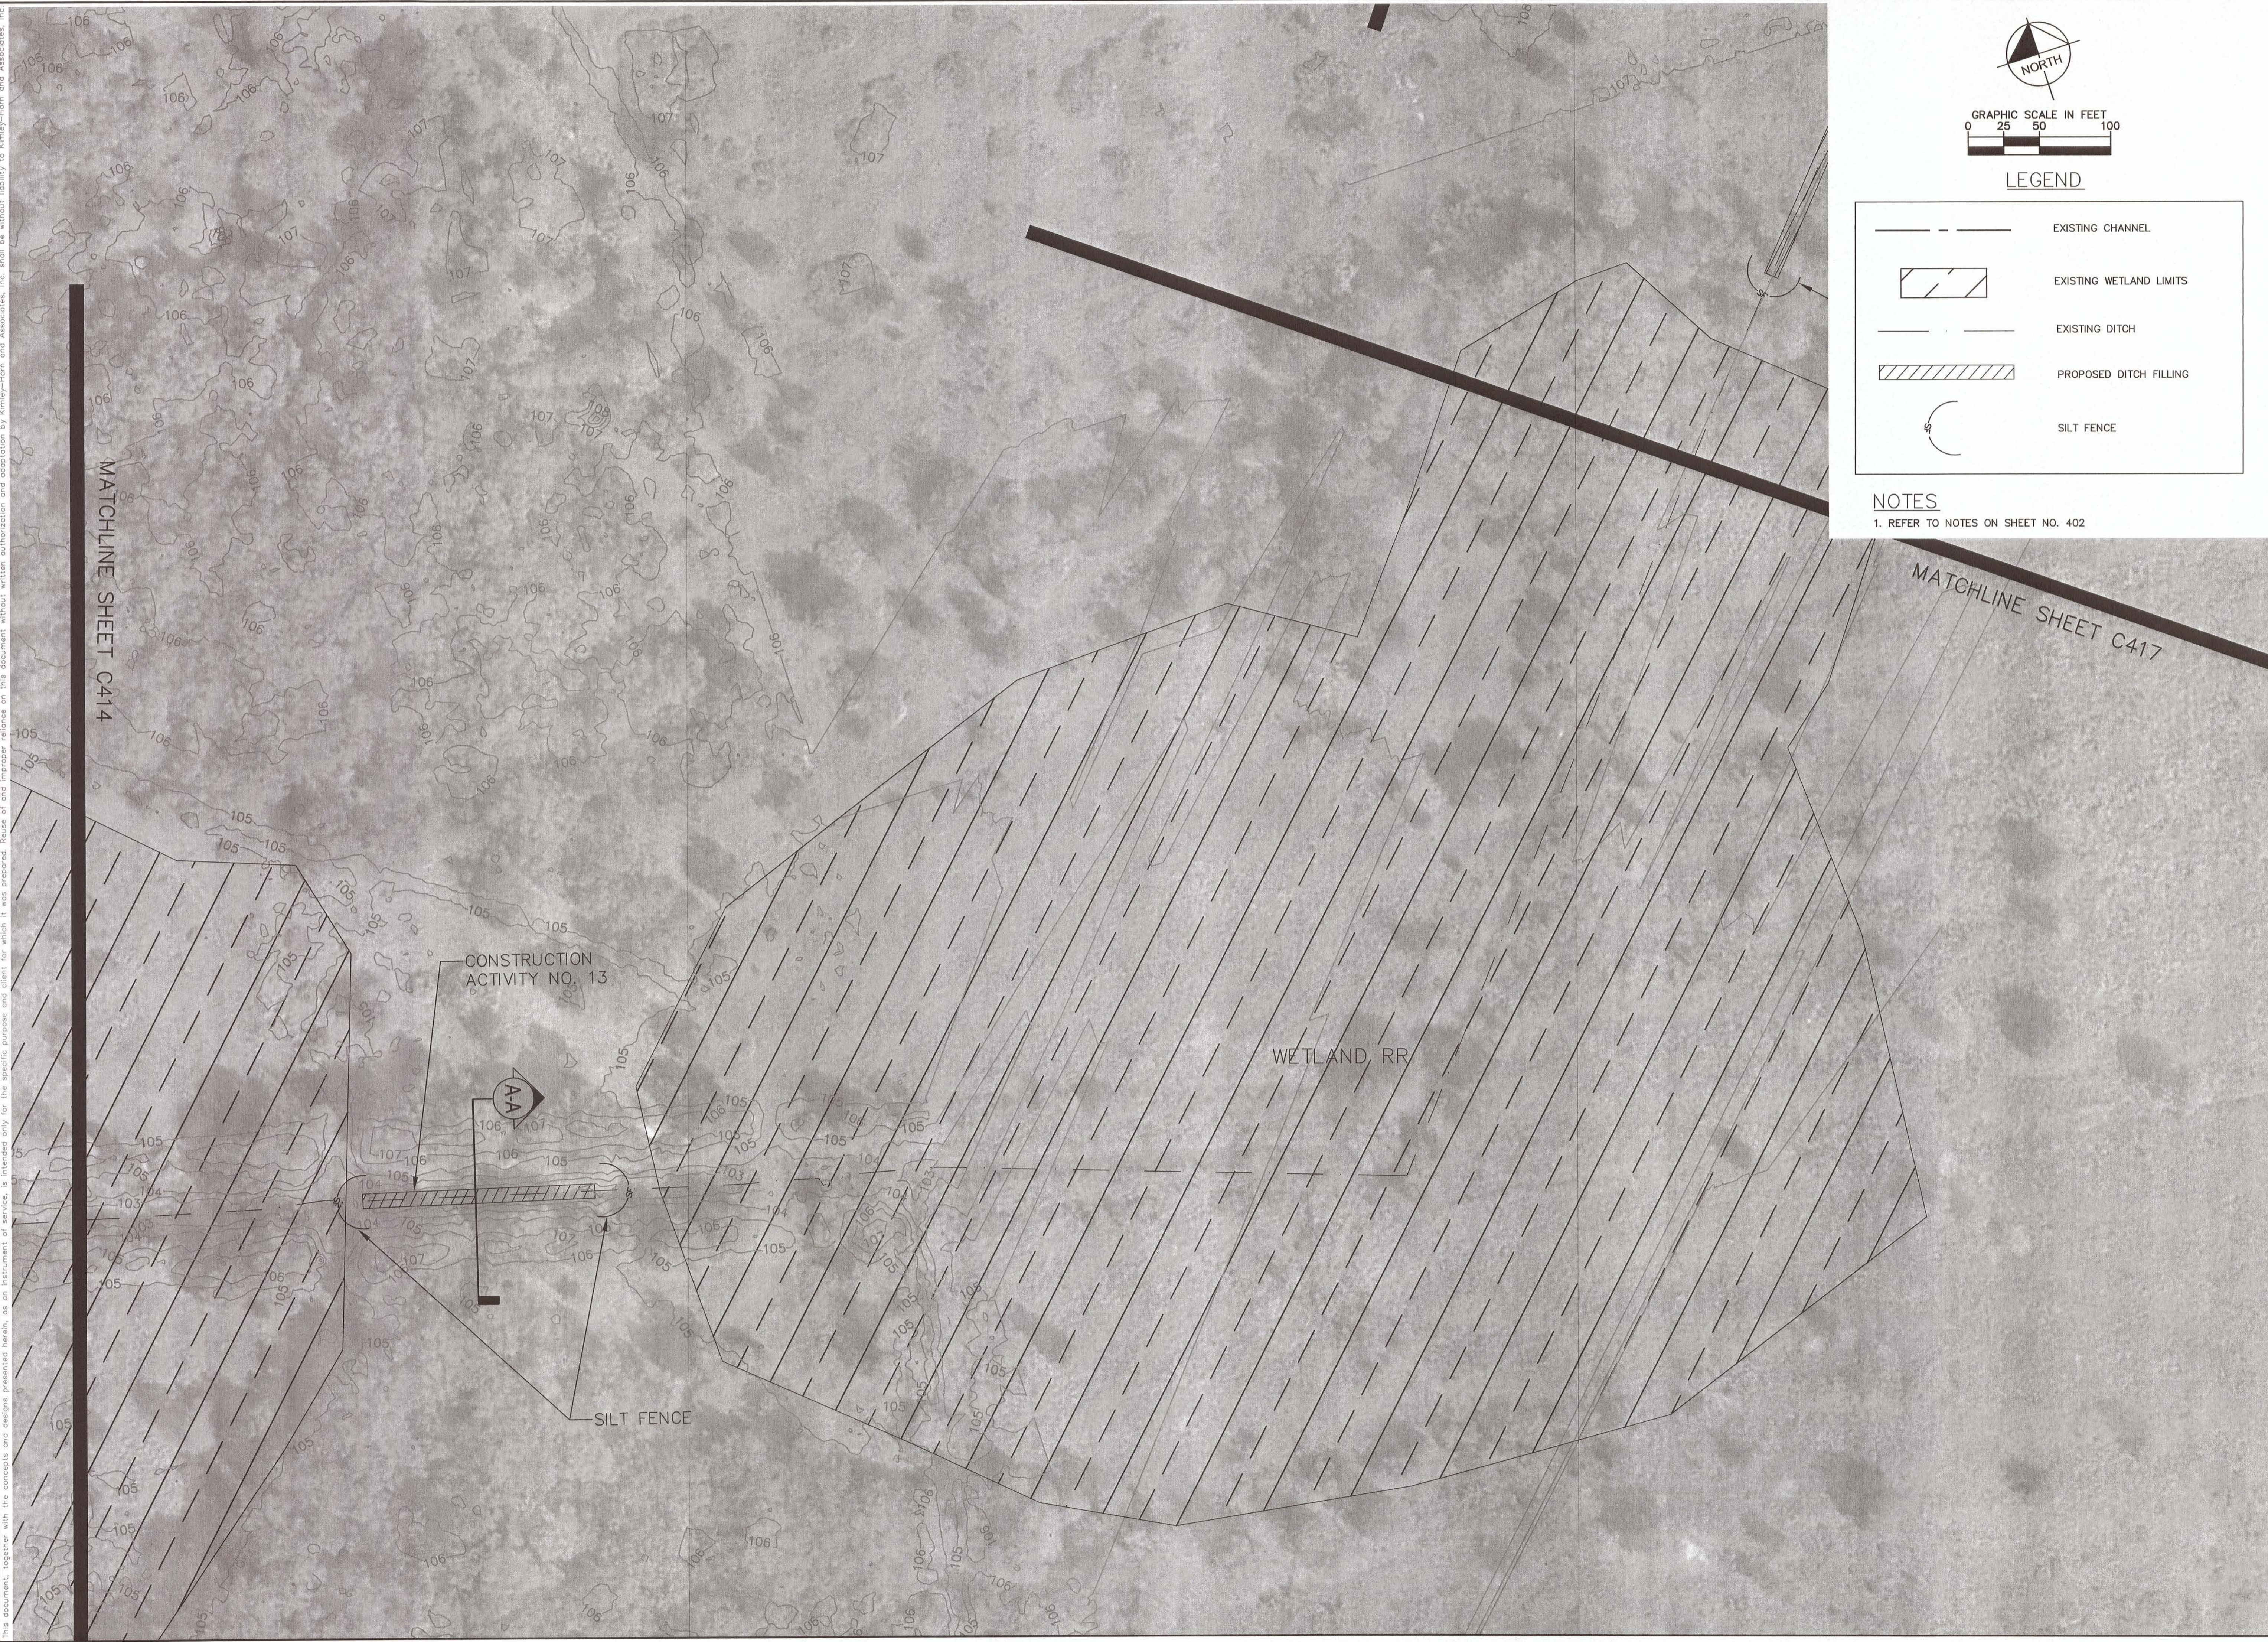


Plotted By: Won, Jerred - Sheet Set: DUEETTE PRESERVE - Layout: C416 SITE PLAN - October 21, 2014 - 06:26:18am - K:\LAK\_Civil\14800006 - Duette Preserve Construction Plans\CADD\CONSTR\C401 SITE PLAN\_latest.dwg  
 This document, together with the concepts and designs presented herein, is intended only for the specific purpose and client for which it was prepared. Reuse of any information on this document without written authorization and adaptation by Kimley-Horn and Associates, Inc. shall be without liability to Kimley-Horn and Associates, Inc.



**LEGEND**

	EXISTING CHANNEL
	EXISTING WETLAND LIMITS
	EXISTING DITCH
	PROPOSED DITCH FILLING
	SILT FENCE

**NOTES**

1. REFER TO NOTES ON SHEET NO. 402

No.	REVISIONS	DATE	BY

**Kimley»Horn**  
 © 2014 KIMLEY-HORN AND ASSOCIATES, INC.  
 116 SOUTH KENTUCKY AVENUE, LAKELAND, FL 33801  
 PHONE: 863-701-8700  
 WWW.KIMLEY-HORN.COM  
 CA00000696

**Professional Engineer**  
 STATE OF FLORIDA  
 No. 27291  
 ROBERT BOYNTON  
 PROFESSIONAL ENGINEER  
 PROJECTS  
 MAR 11, 2015

KHA PROJECT	14800006
DATE	OCT 2014
SCALE	AS SHOWN
DESIGNED BY	JMW
DRAWN BY	JMW
CHECKED BY	RBC
DATE	

 

 


**DUEETTE PRESERVE  
 WATERSHED IMPROVEMENTS  
 PREPARED FOR  
 MANATEE COUNTY BOARD OF COUNTY  
 COMMISSIONERS**  
 MANATEE COUNTY  
 FLORIDA

SHEET NUMBER  
**C416**

Plotted By: Wynn, Jared - Sheet: Silt/Duette Preserve - Layout: C417 SITE PLAN - October 21, 2014 - 08:37:23pm - K:\A\K-Civil\1480006 - Duette Preserve Construction Plans\CADD\CONSTR\C401 SITE PLAN - final.dwg  
 This document, together with the contents and designs presented herein, is intended only for the specific purpose and client for which it was prepared. Reuse or any improper reliance on this document without written authorization and approval by Kimley-Horn and Associates, Inc. shall be without liability to Kimley-Horn and Associates, Inc.



**LEGEND**

	EXISTING WETLAND LIMITS
	EXISTING DITCH
	PROPOSED DITCH FILLING
	PROPOSED DITCH BLOCK LOCATION
	SILT FENCE

**NOTES**

1. REFER TO NOTES ON SHEET NO. C402

No.	REVISIONS	DATE	BY

**Kimley»Horn**  
 © 2014 KIMLEY-HORN AND ASSOCIATES, INC.  
 116 SOUTH KENTUCKY AVENUE, LAKELAND, FL 33801  
 PHONE: 863-701-8702  
 WWW.KIMLEY-HORN.COM  
 CA00000696

KHA PROJECT 14800006	DATE OCT 2014	SCALE AS SHOWN	DESIGNED BY JMW	DRAWN BY JMW	CHECKED BY RBC	RBC DATE MAR 11 2015
-------------------------	------------------	----------------	--------------------	-----------------	-------------------	-------------------------

**GRADING AND DRAINAGE PLAN**

DUETTE PRESERVE  
 WATERSHED IMPROVEMENTS  
 PREPARED FOR  
 MANATEE COUNTY BOARD OF COUNTY COMMISSIONERS  
 MANATEE COUNTY FLORIDA

SHEET NUMBER  
**C417**



