



Financial Management Department
Purchasing Division
1112 Manatee Avenue West, Ste 803
Bradenton, FL 34205
Phone: (941) 749-3014
www.mymanatee.org

DATE: July 17, 2015

TO: ALL INTERESTED PROPOSERS

REFERENCE: REQUEST FOR PROPOSAL No. 15-2112CP, Construction Manager at Risk Services for the Merrill Lynch Building Restoration and Remodeling Project

ADDENDUM No. 1

The following items are issued to add to, modify, and clarify the Request for Proposals (RFP) documents. These items shall have the same force and effect as the original RFP documents. Proposals are to be submitted on the specified date, on or before the specified time, and shall conform to the additions and revisions listed herein.

Proposers are hereby notified that this Addendum shall be acknowledged within their proposal and shall be made a part of the above named Request for Proposal documents as if contained within the original.

Attachment C and Attachment D were not attached to RFP 15-2112CP posted on July 16, 2015 and therefore are attached to this Addendum.

All other terms and conditions of Request for Proposal 15-2112CP remain unchanged.


Proposals will be received until **August 10, 2015 at 4:00 P.M.** in the Purchasing Division Conference Room, 1112 Manatee Avenue West, Suite 803, Bradenton, FL 34205.

If you have submitted a proposal prior to receiving this addendum, you may request in writing that your original, sealed proposal be returned to your firm. All sealed Proposals will be opened on the date stated.

Sincerely,
MANATEE COUNTY GOVERNMENT



ATTACHMENT C

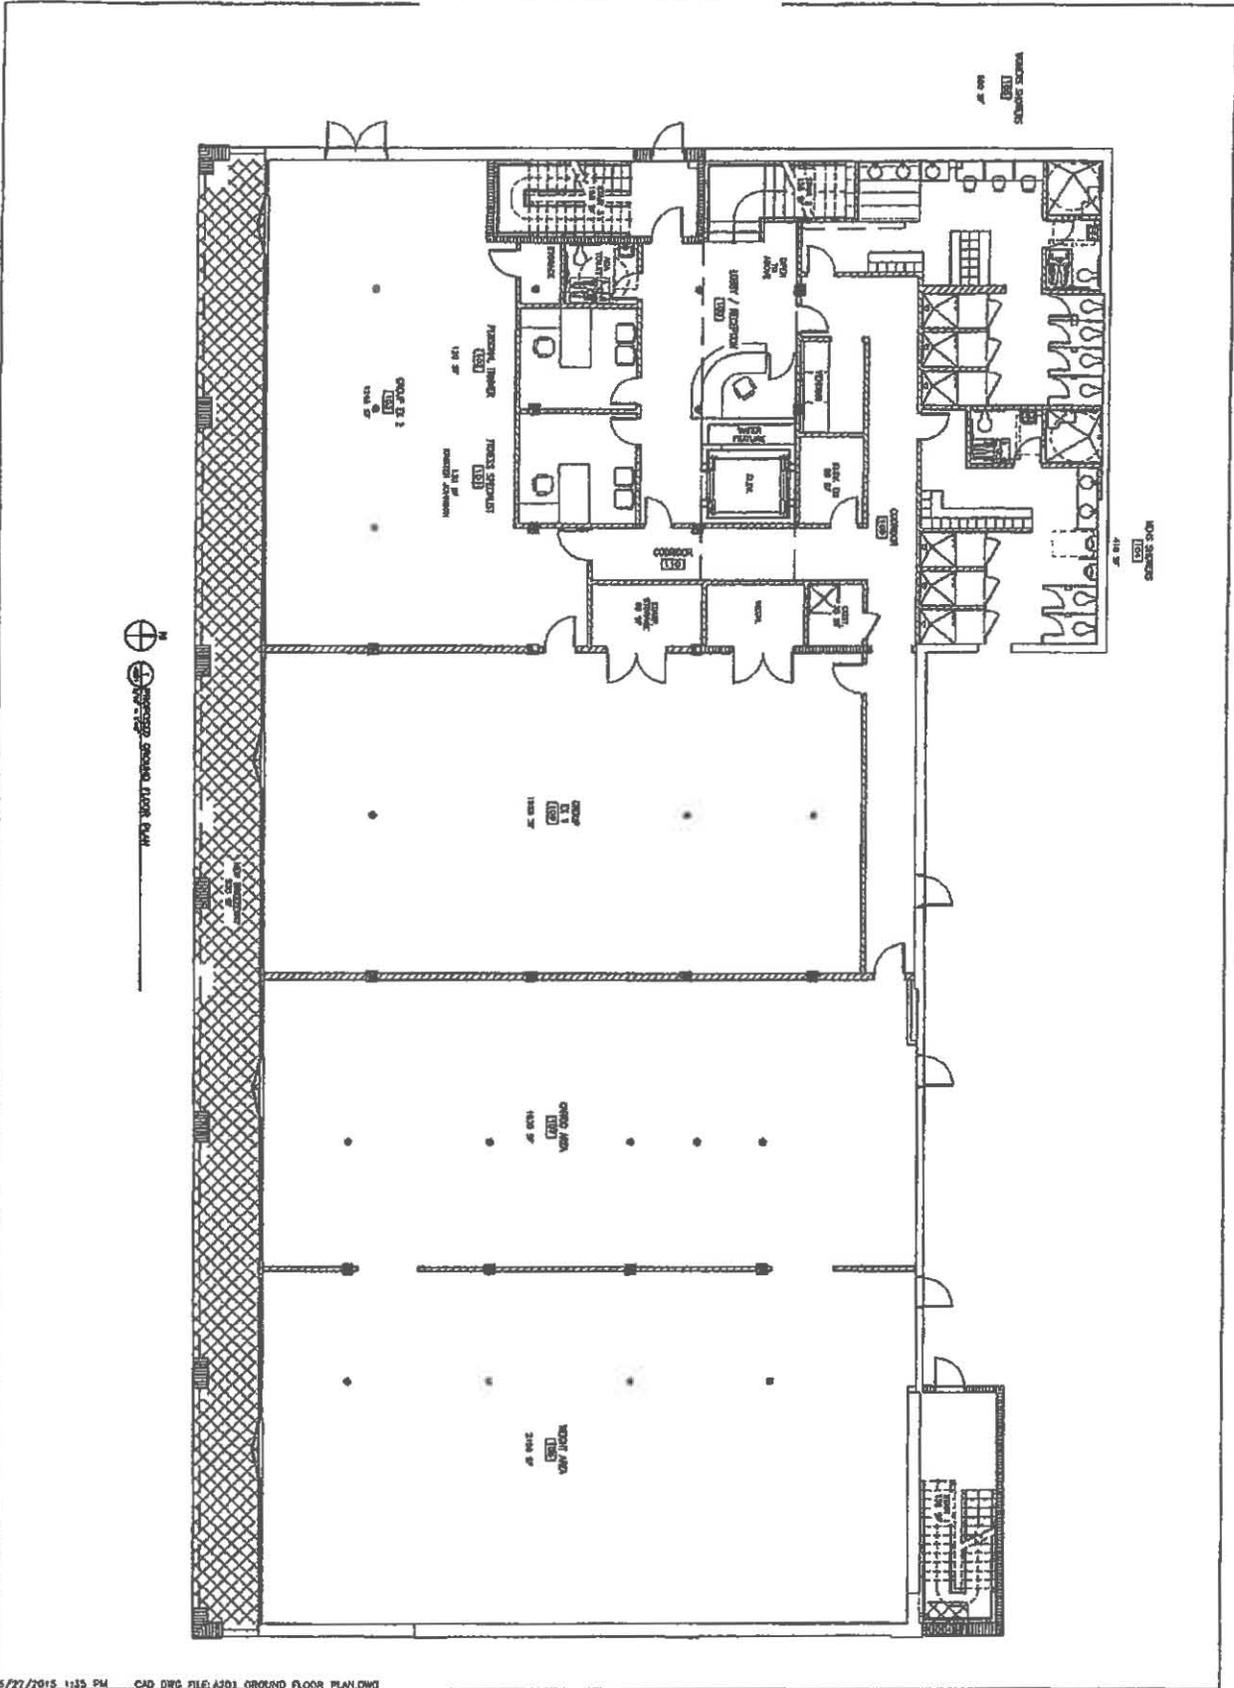

5/27/2015 1:45 PM CAD DWG FILE: A201 GROUND FLOOR PLAN.DWG

A201

DATE: 5/27/2015

PROJECT: MANATEE COUNTY EMPLOYEE HEALTH BENEFITS

LOCATION: BRADENTON, FLORIDA

SCALE: AS SHOWN

DESIGNED BY: [Name]

CHECKED BY: [Name]

DATE: 5/27/2015

MANATEE COUNTY EMPLOYEE HEALTH BENEFITS

BRADENTON, FLORIDA


GROUND FLOOR PLAN

UGARTE ASSOCIATES

ARCHITECTURE PLANNING

1000 N. W. 10th Street, Suite 1000
Fort Lauderdale, FL 33304
Phone: (954) 561-1111
Fax: (954) 561-1112
www.ugarte.com

ATTACHMENT D

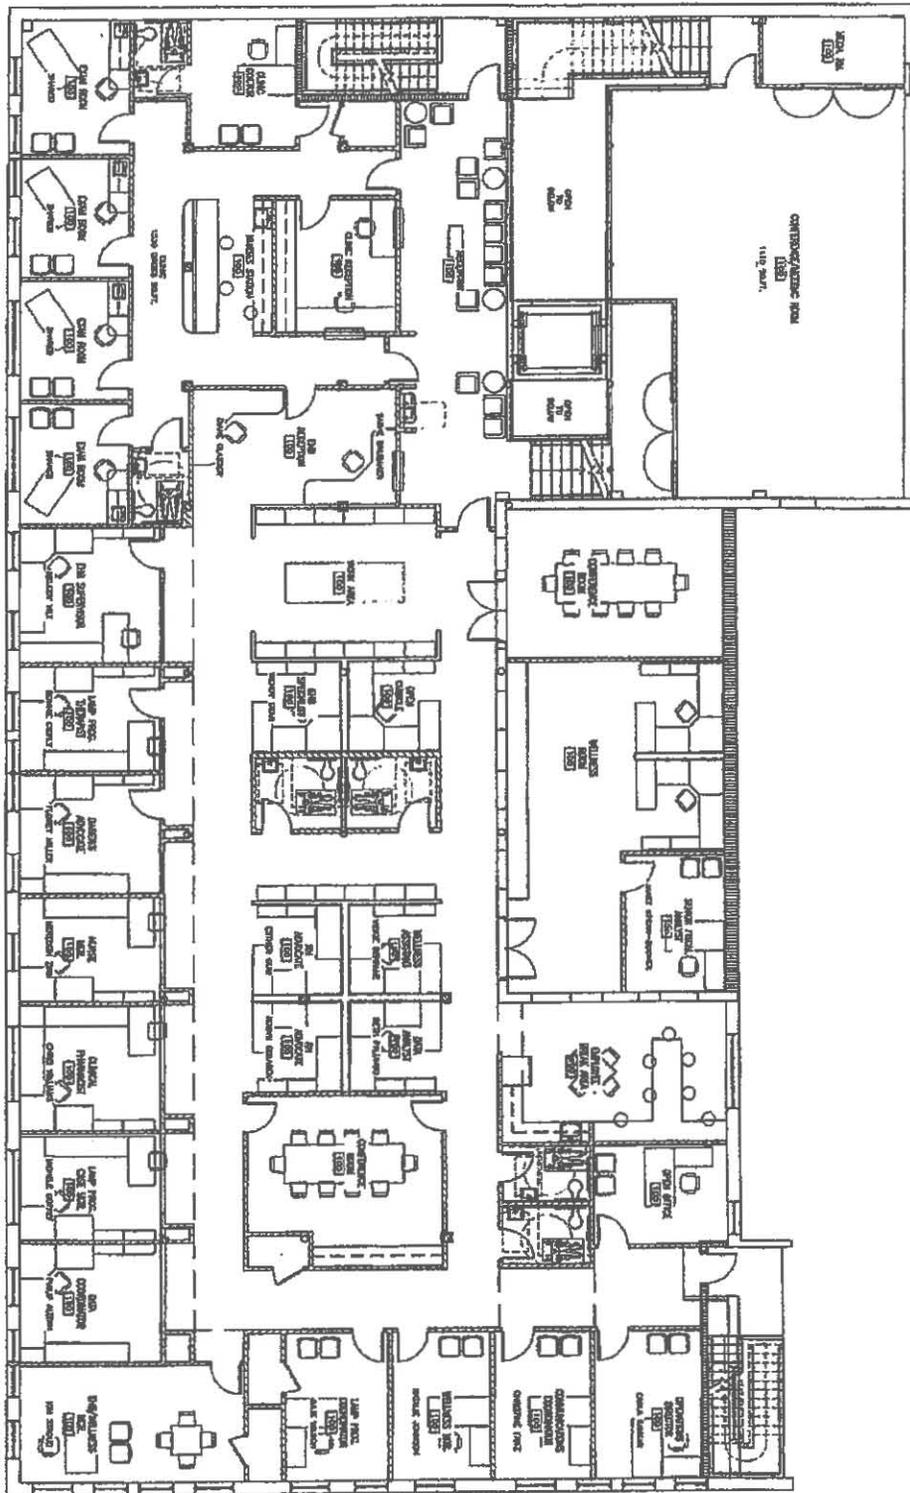

5/22/2015 1:38 PM C:\016_PLC\A202_SECOND FLOOR PLAN.DWG

A202

PROJECT: MANATEE COUNTY EMPLOYEE HEALTH BENEFITS

DATE: 5/22/2015

DESIGNER: [Signature]

CHECKED: [Signature]

DATE: 5/22/2015

MANATEE COUNTY EMPLOYEE HEALTH BENEFITS

BRADENTON, FLORIDA

SECOND FLOOR PLAN

USARTE

ARCHITECTURE

1000 1ST AVENUE, SUITE 1000, BRADENTON, FL 34605

TEL: 813-755-1111

FAX: 813-755-1112

WWW.USARTEARCHITECTURE.COM