



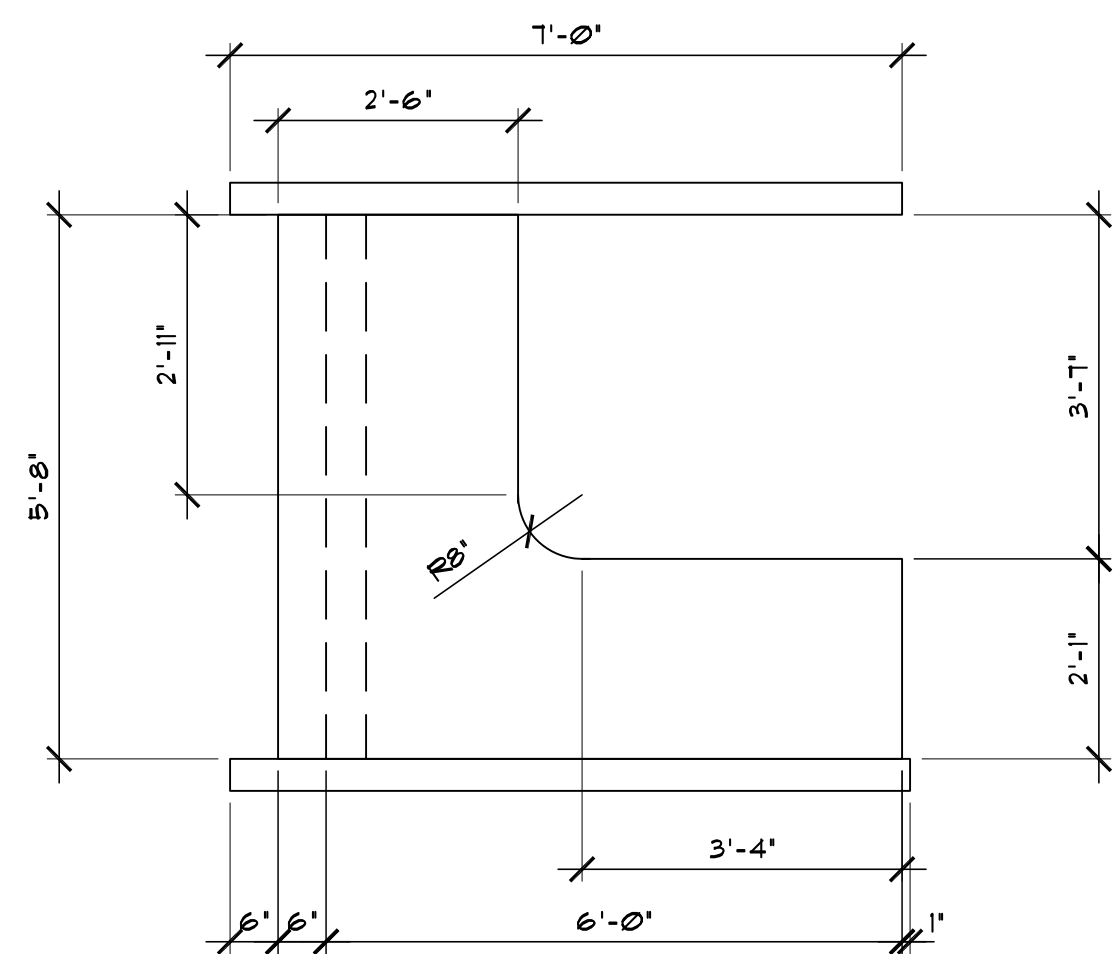


3 TYPICAL CUSTOMER SERVICE STATION
SCALE: 1/2" = 1'-0"

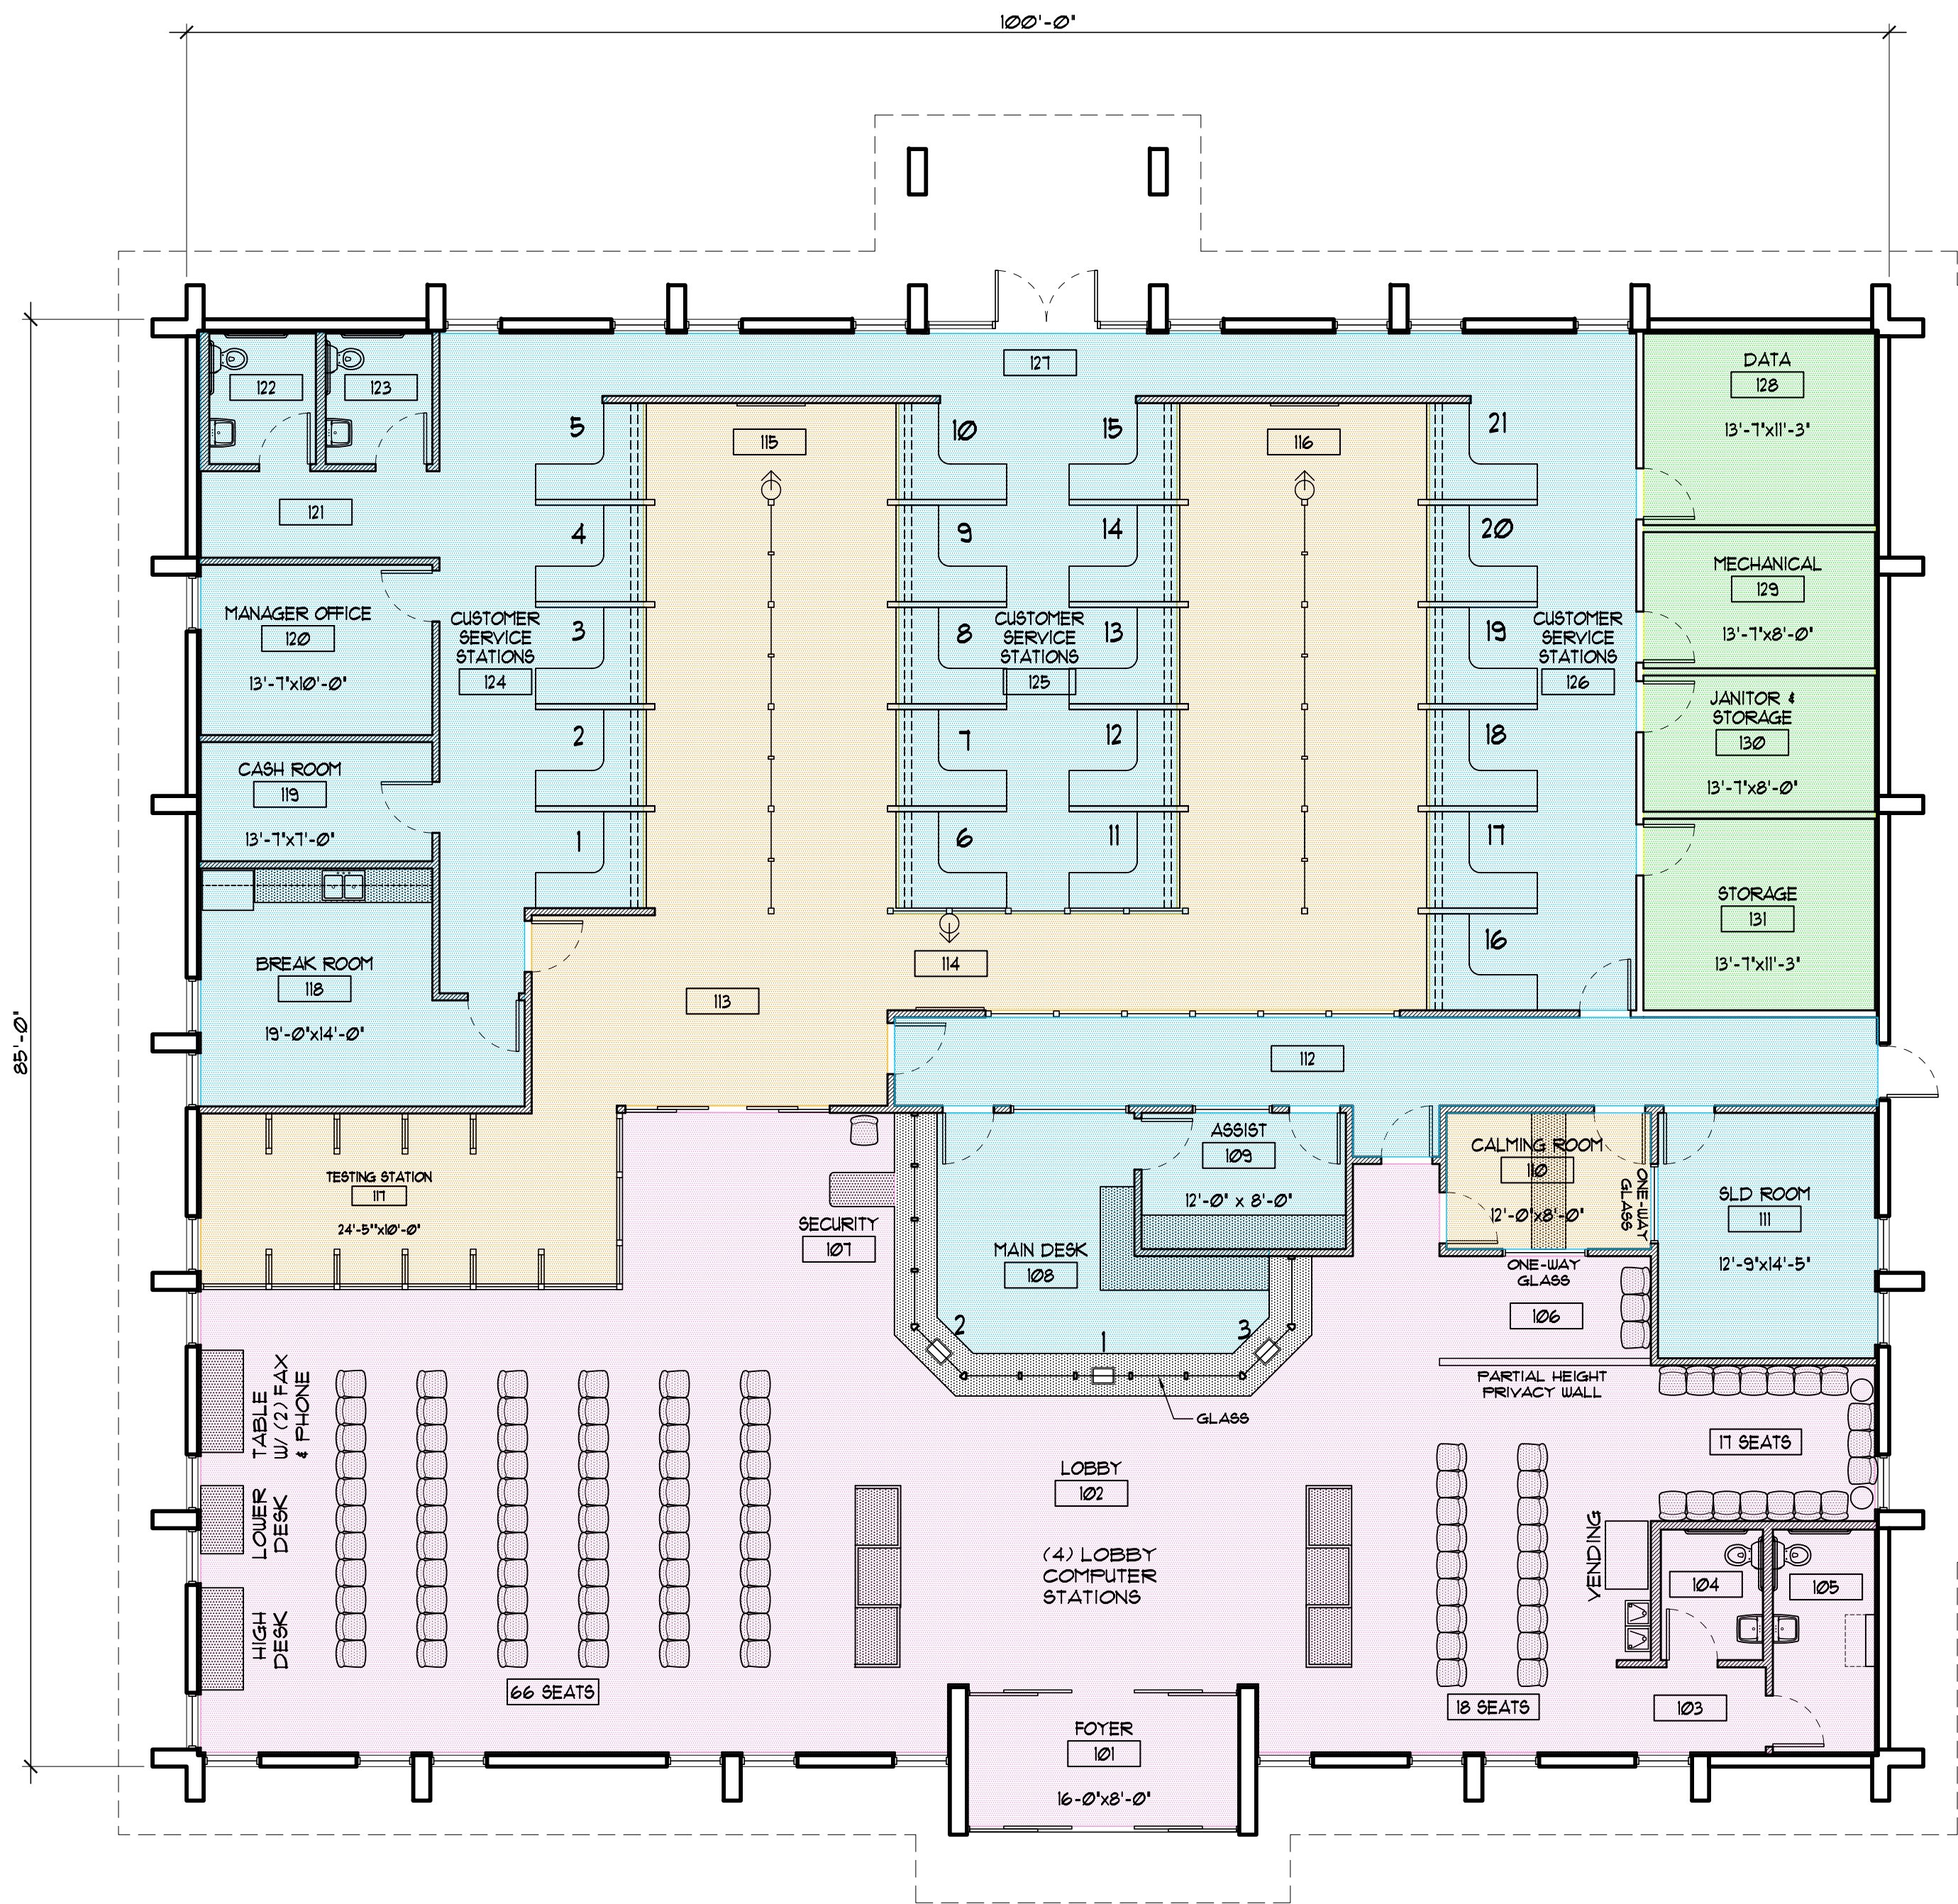


- DRIVER LICENSE CAMERA
- BLDG SUPPORT FUNCTIONS
- PUBLIC CONTROLLED-ACCESS
- EMPLOYEE ONLY
- PUBLIC LOBBY

BUILDING: 8,415 S.F.
FOYER: 156 S.F.
COVERED PARKING: 1,562 S.F.

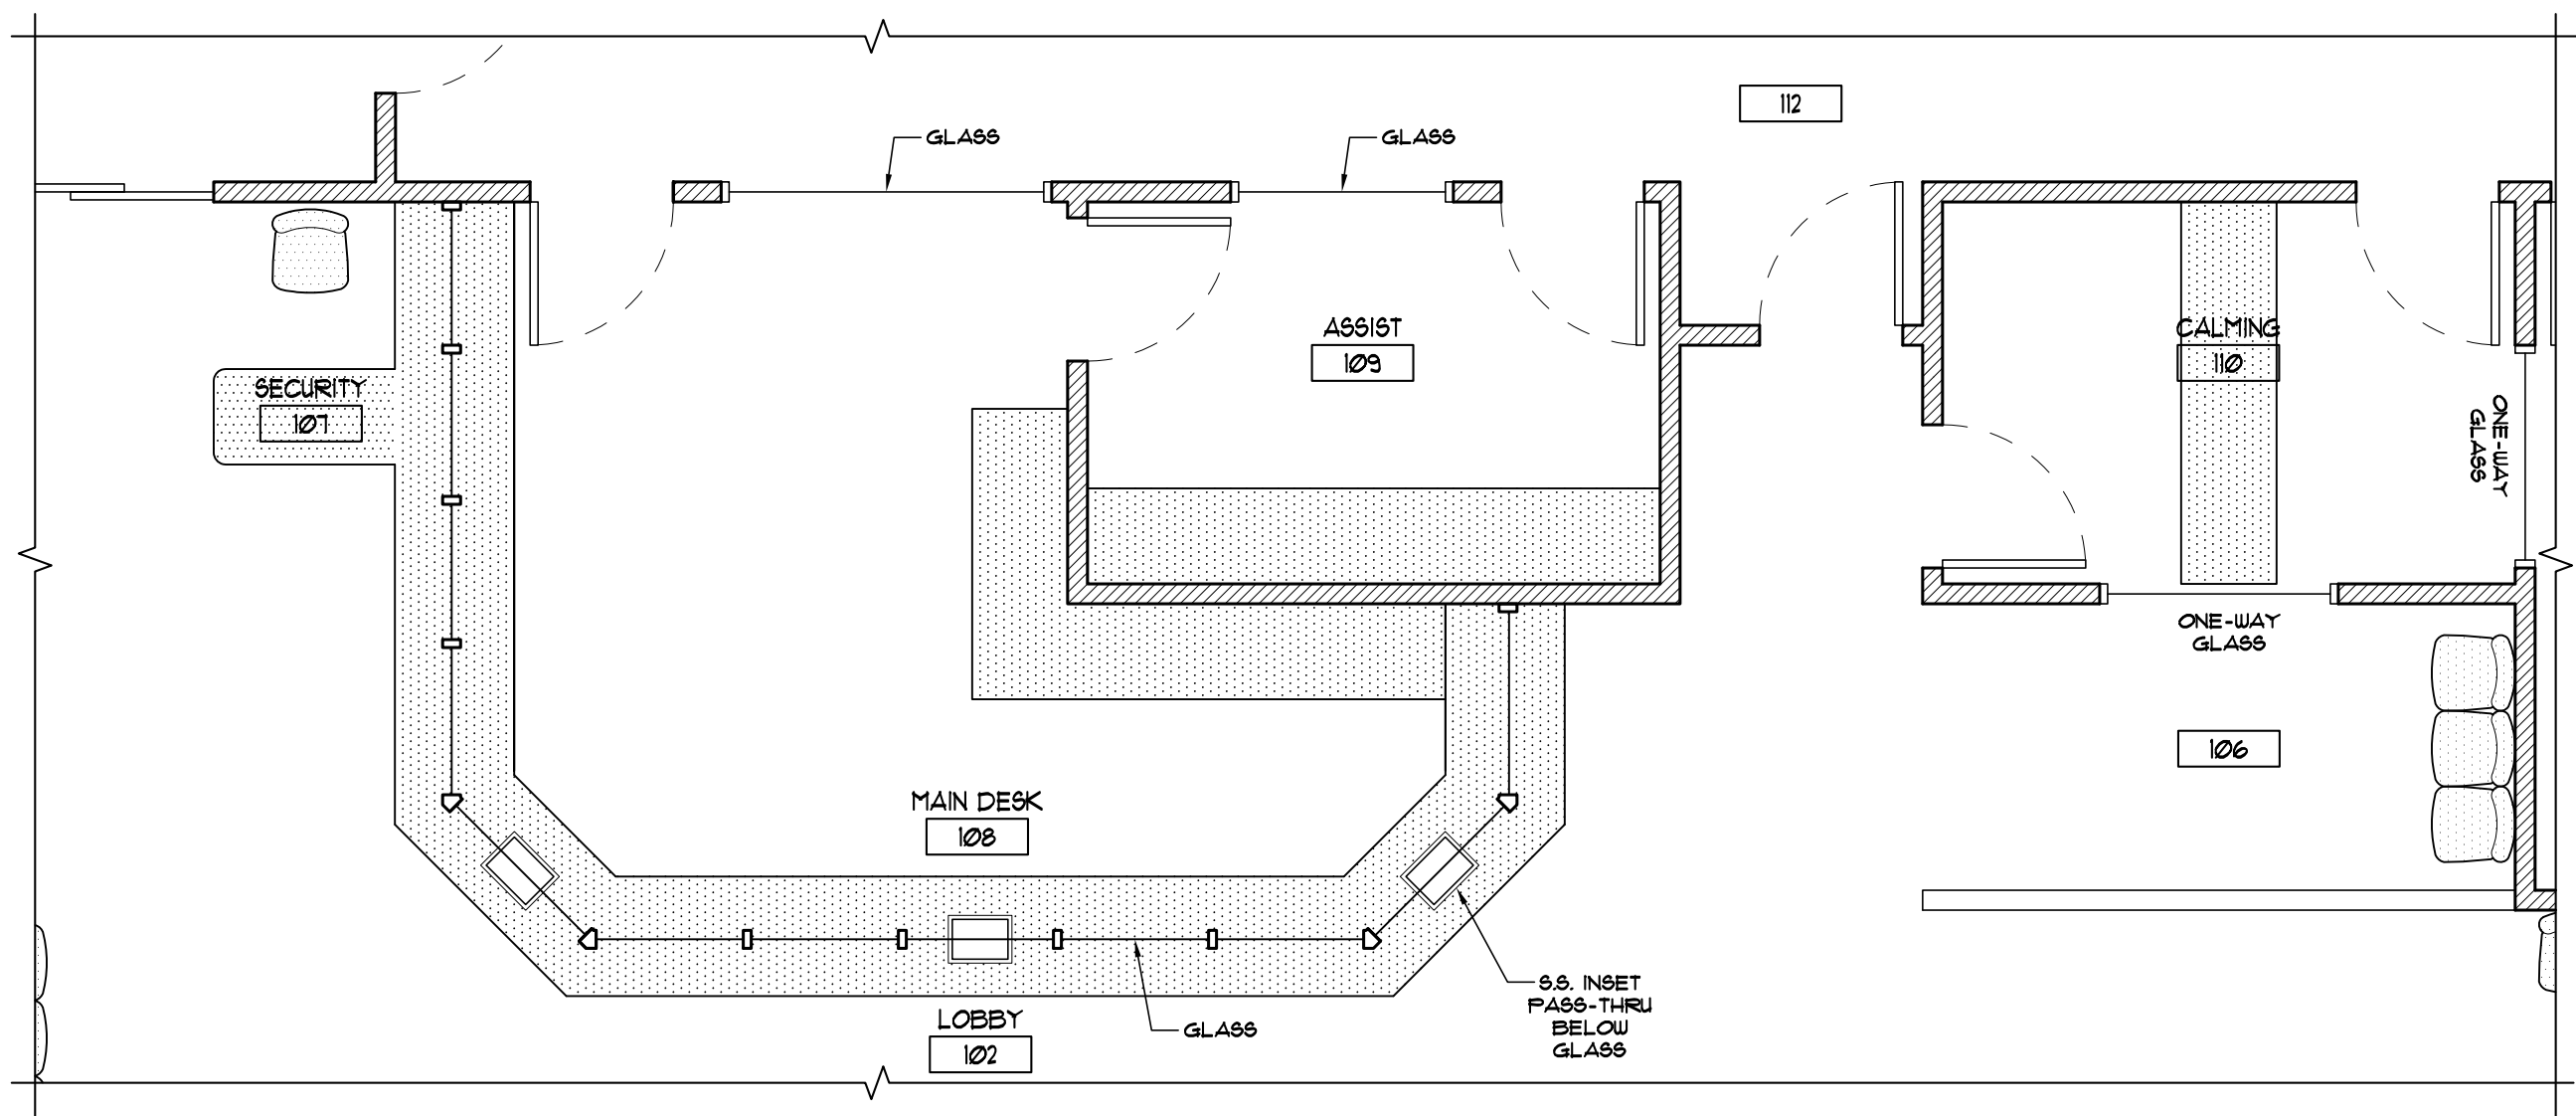

2 PARTIAL FLOOR PLAN
MAIN DESK
SCALE: 1/4" = 1'-0"

1 PROPOSED FLOOR PLAN
SCHEME 4
SCALE: 1/8" = 1'-0"

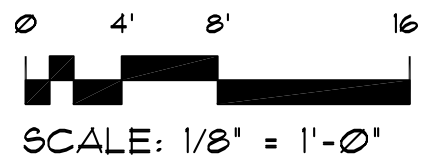

24 x 36 Sheet - SCALE: 1/8" = 1'-0"
12 x 18 Sheet - SCALE: 1/16" = 1'-0"