

GULF DRIVE PASSENGER SHELTER PROJECT

FOR

MANATEE COUNTY AREA TRANSIT



TABLE OF CONTENTS

G-001 COVER PAGE

GULF BEACH SHELTER

A-001 END ELEVATION
A-002 FRONT ELEVATION
A-003 ROOF FRAME PLAN

SHELTER DETAILS

A-004 FOOTING DETAIL
A-005 ENLARGED TRUSS
A-006 CENTER TRUSS ELEVATION
A-007 RIDGE DETAIL
A-008 ROOF/TIE DOWN DETAIL
A-009 CENTER BEAM DETAIL
A-010 SLAB DETAIL

BENCH PLANS

A-100 FRONT ELEVATION
A-101 SIDE ELEVATION
A-102 BENCH DETAILS
A-103 BENCH DETAILS



BACON GROUP, INC.
ARCHITECTURE
2641 SUNSET POINT ROAD
CLEARWATER, FLORIDA 33759
P: 727.725.0111 - F: 727.725.0111
WWW.BGARCHITECTS.COM
AAC000295

COPYRIGHT 2015. ALL RIGHTS RESERVED - NO
PART OF THESE DOCUMENTS MAY BE
REPRODUCED OR DISTRIBUTED IN ANY FORM
WITHOUT PERMISSION FROM BACON GROUP,
INC. ALL INFORMATION IN THESE DOCUMENTS
IS CONSIDERED CONFIDENTIAL AND THE
PROPERTY OF BACON GROUP, INC.



RICHARD S. BACON, FAIA
AR #0011946

COVER PAGE

REVISIONS		PROJECT	
		GULF BEACH SHELTERS	
		CLIENT: MANATEE COUNTY GOVERNMENT PUBLIC WORKS DEPARTMENT, MCAT	
		1108 26th AVENUE EAST	
		BRADENTON, FLORIDA 34208	
	1		
	2		
	3		
	4		
	5		
	6		
	7		
100%	SCHMATIC		
100%	DES. DEV.		
100%	CONET. DOC.		
100%	CONET. DOC.		
100%	CONET. DOC. REV.		
100%	PERMIT SET		
100%	PERMIT SET		

DRAWN BY:

MKA

PRINTED DATE:


Nov 04, 2015

SHEET ID:

G-001

PROJECT ID:

BG15-01

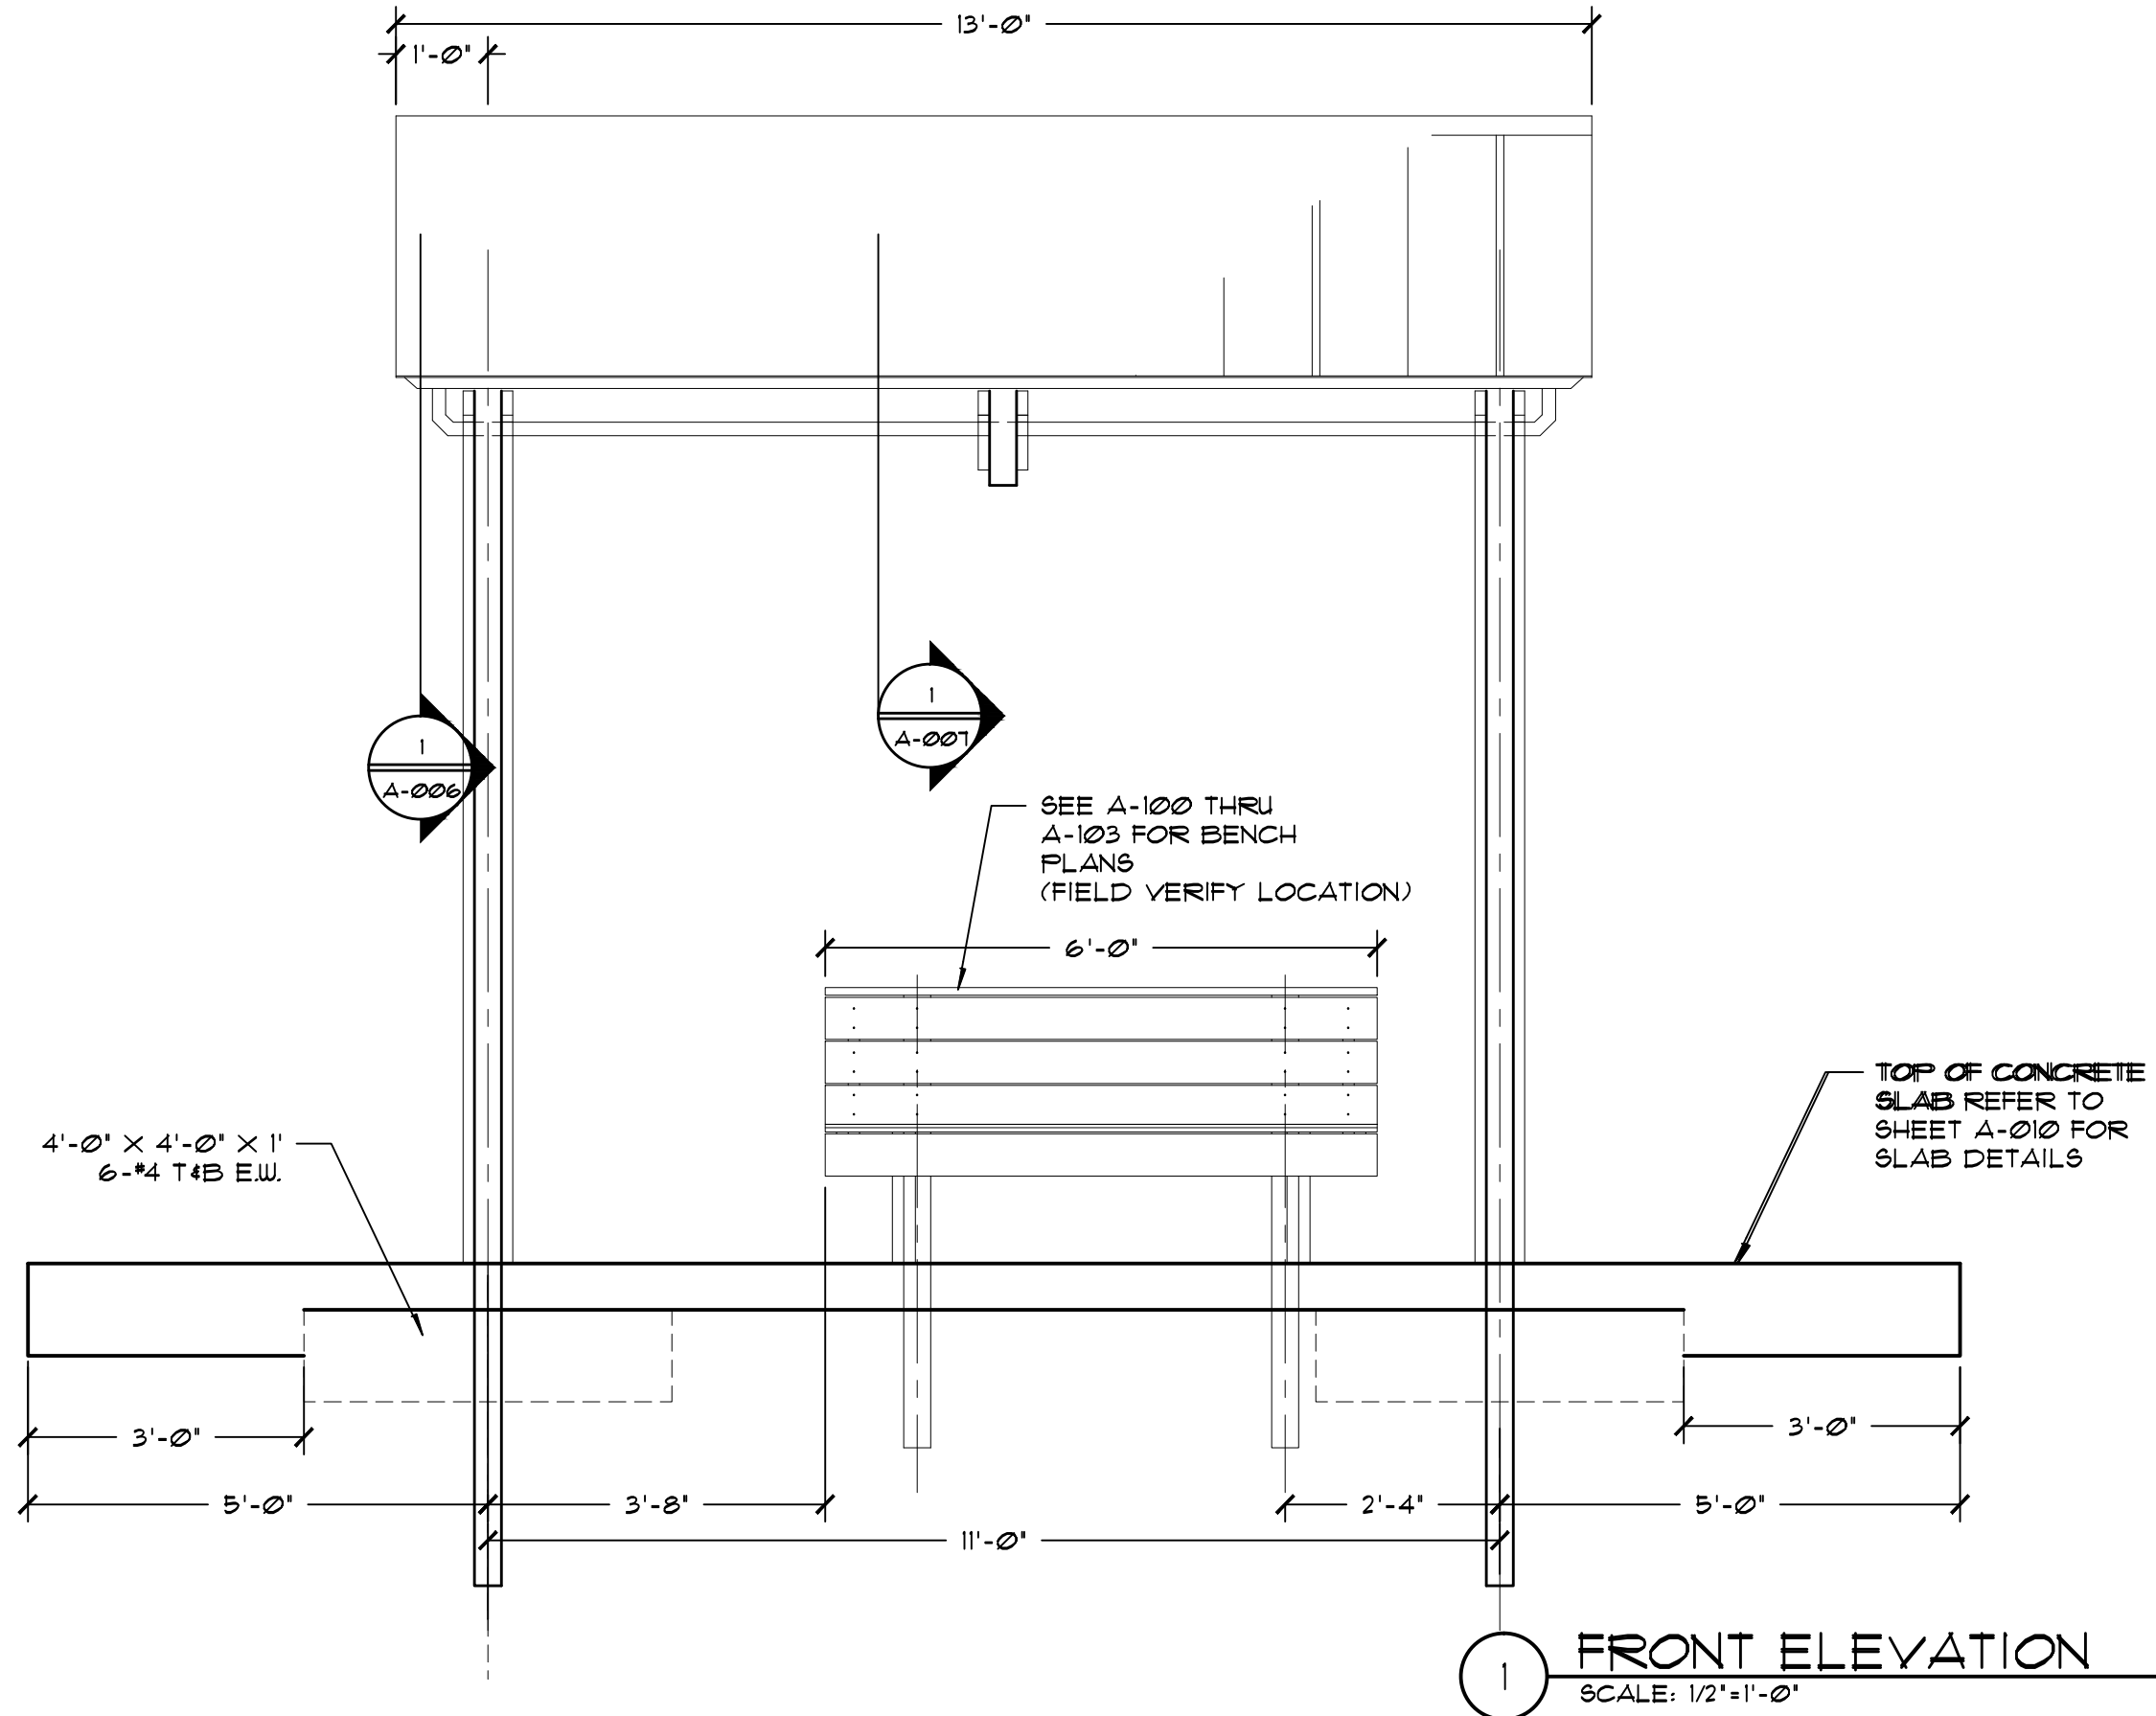

BACON GROUP, INC.
ARCHITECTURE
2641 SUNSET POINT ROAD
CLEARWATER, FLORIDA 33759
P: 727.725.0111 - F: 727.725.0111
WWW.BGARCHITECTS.COM
AAC000295

COPYRIGHT 2015. ALL RIGHTS RESERVED - NO
PART OF THESE DOCUMENTS MAY BE
REPRODUCED OR DISTRIBUTED IN ANY FORM
WITHOUT PERMISSION FROM BACON GROUP,
INC. ALL INFORMATION IN THESE DOCUMENTS
IS CONSIDERED CONFIDENTIAL AND THE
PROPERTY OF BACON GROUP, INC.



RICHARD S. BACON, FAIA
AR #0011946

SHELTER ELEVATION

REVISIONS	1	2	3	4	5	6	7
100%	100%	100%	100%	100%	100%	100%	100%
SCHMATIC	DES. DEV.	CONET. DOC.	CONET. DOC.	CONET. DOC.	CONET. DOC.	PERMIT SET	PERMIT SET

DRAWN BY:

MKA

PRINTED DATE:


Nov 04, 2015

SHEET ID:

A-002

PROJECT ID:

BG15-01

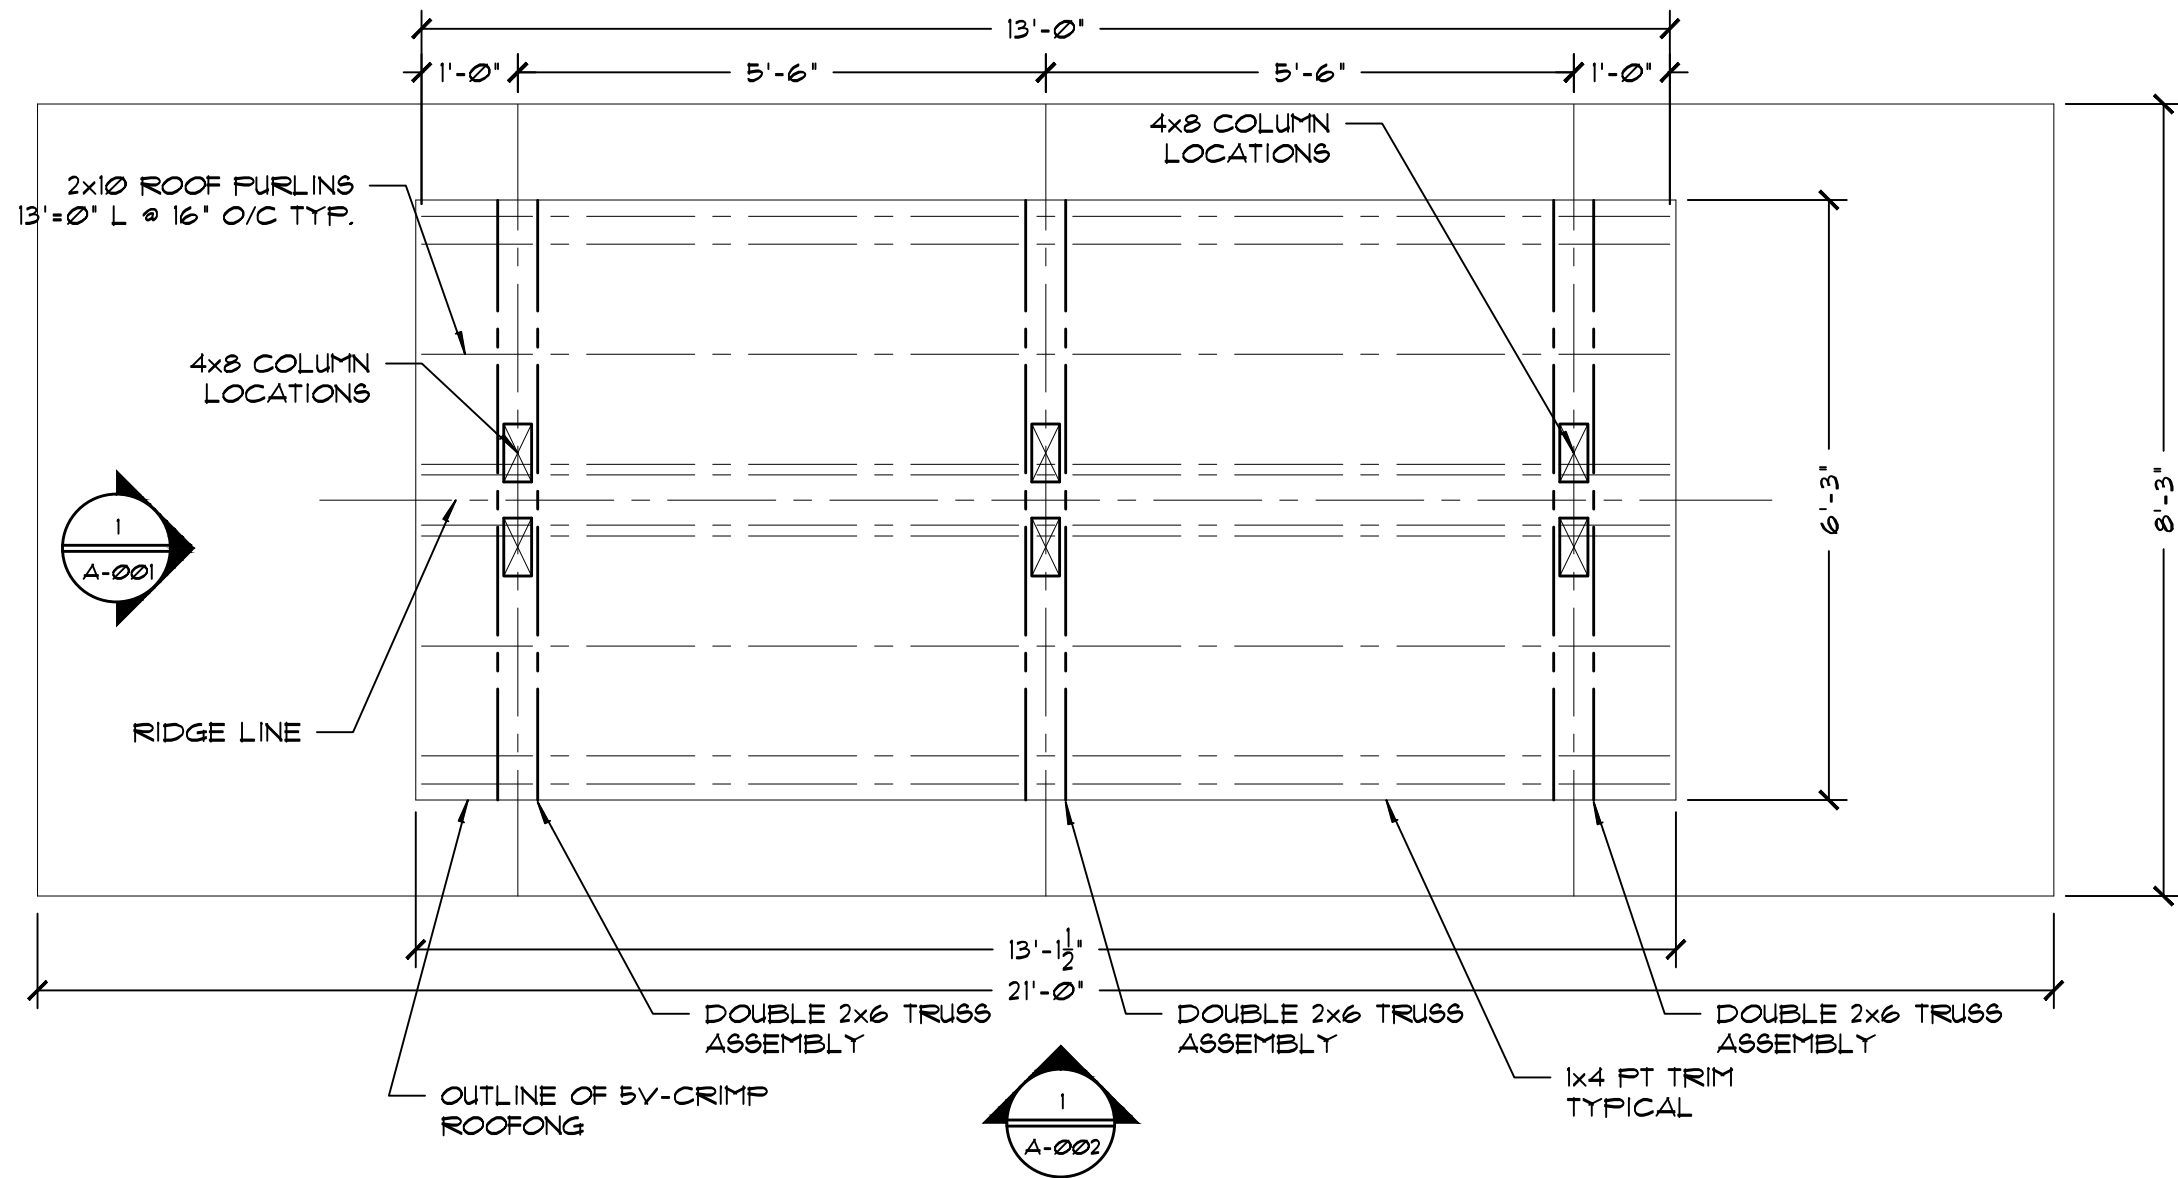

1 **ROOF FRAME PLAN**
SCALE: 1/2" = 1'-0"



BACON GROUP, INC.
ARCHITECTURE

2641 SUNSET POINT ROAD
CLEARWATER, FLORIDA 33759
P: 727.725.0111 - F: 727.725.0111
WWW.BGARCHITECTS.COM
AAC000295

COPYRIGHT 2015. ALL RIGHTS RESERVED. NO PART OF THESE DOCUMENTS MAY BE REPRODUCED OR DISTRIBUTED IN ANY FORM WITHOUT PERMISSION FROM BACON GROUP, INC. ALL INFORMATION IN THESE DOCUMENTS IS CONSIDERED CONFIDENTIAL AND THE PROPERTY OF BACON GROUP, INC.



RICHARD S. BACON, FAIA
AR #0011946

SHELTER PLAN

REVISIONS	1	2	3	4	5	6	7
100%							
100%							
100%							
100%							
100%							
100%							
100%							

DRAWN BY:

MKA

PRINTED DATE:

Nov 04, 2015


SHEET ID:

A-003

PROJECT ID:

BG15-01

PROJECT: GULF BEACH SHELTERS
CLIENT: MANATEE COUNTY GOVERNMENT PUBLIC WORKS DEPARTMENT, MCAT
1108 26th AVENUE EAST
BRADENTON, FLORIDA 34208

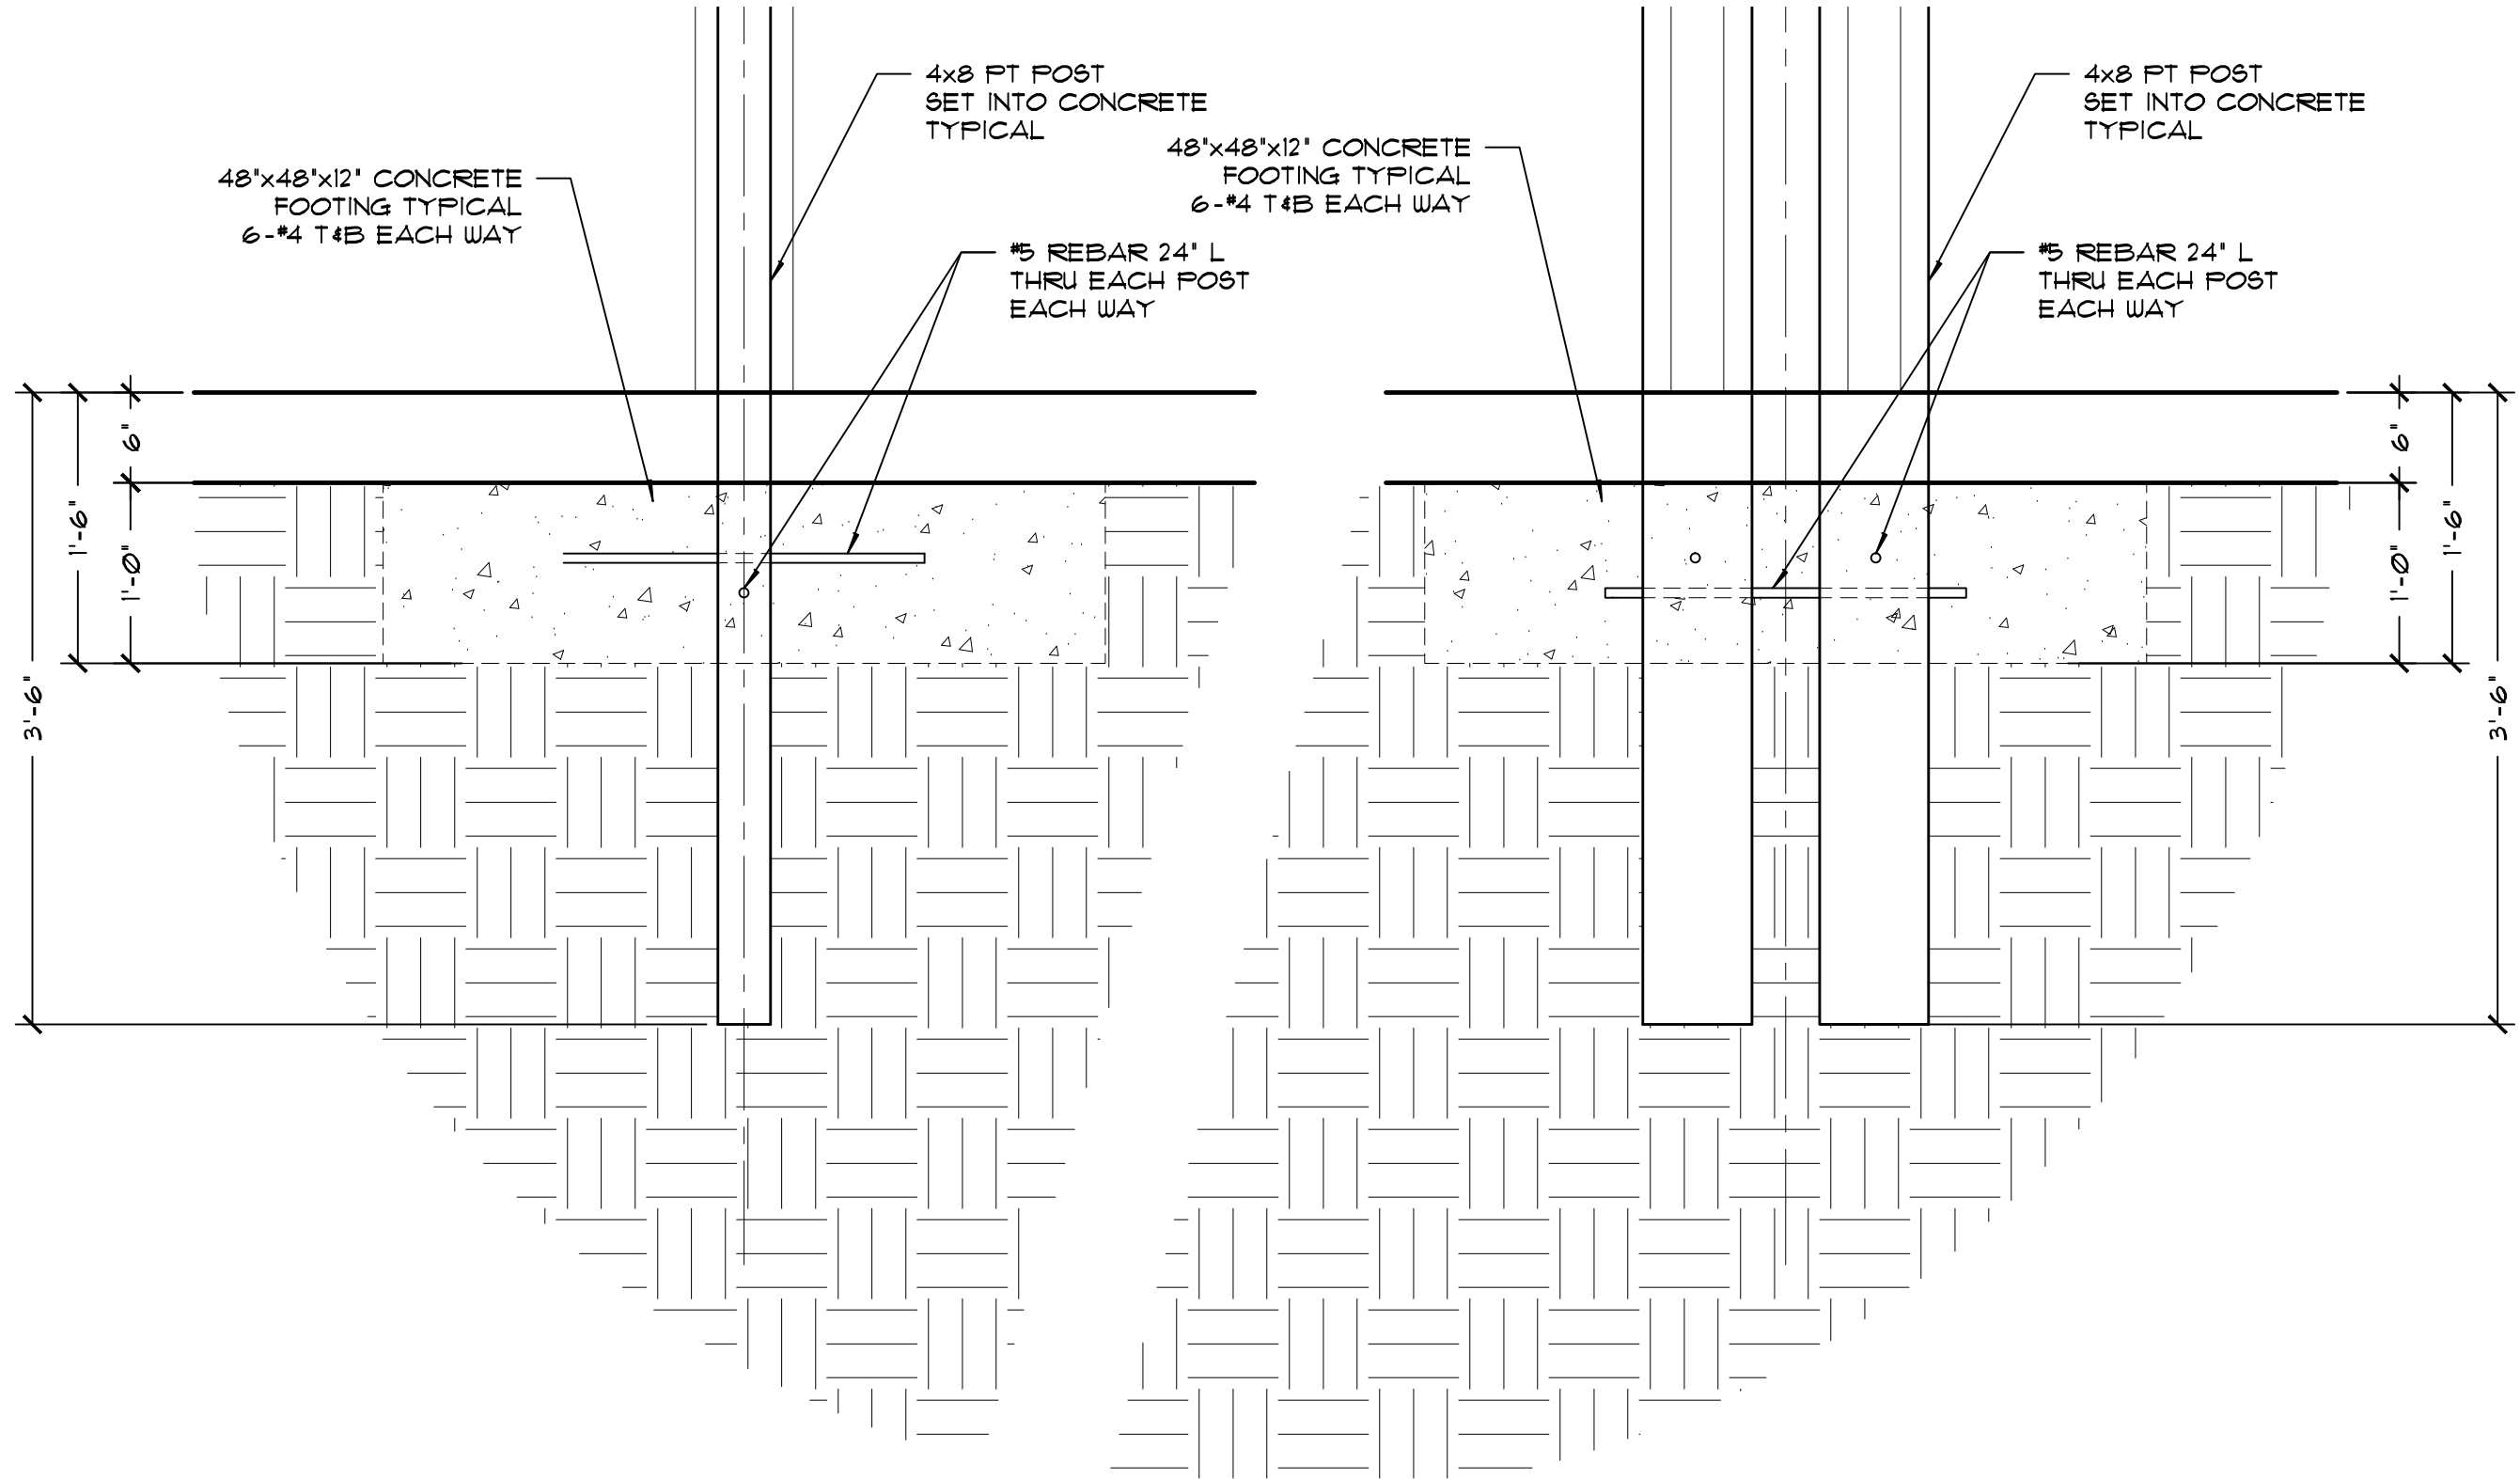

2 **FOOTING DETAIL FRONT**
SCALE: 1"=1'-0"

1 **FOOTING DETAIL SIDE**
SCALE: 1"=1'-0"



BACON GROUP, INC.
ARCHITECTURE
2641 SUNSET POINT ROAD
CLEARWATER, FLORIDA 33759
P: 727.725.0111 - F: 727.725.0111
WWW.BGARCHITECTS.COM
AAC000295

COPYRIGHT 2015. ALL RIGHTS RESERVED. NO PART OF THESE DOCUMENTS MAY BE REPRODUCED OR DISTRIBUTED IN ANY FORM WITHOUT PERMISSION FROM BACON GROUP, INC. ALL INFORMATION IN THESE DOCUMENTS IS CONSIDERED CONFIDENTIAL AND THE PROPERTY OF BACON GROUP, INC.



RICHARD S. BACON, FAIA
AR #0011946

SHELTER DETAIL

REVISIONS	1	2	3	4	5	6	7
100%							
SCHEMATIC							
DES. DEV.							
CONSTR. DOC.							
CONSTR. DOC.							
CONSTR. DOC. REV.							
PERMIT SET							
PERMIT SET							


MKA

PRINTED DATE:
Nov 04, 2015

SHEET ID:

A-004

PROJECT ID:
BG15-01

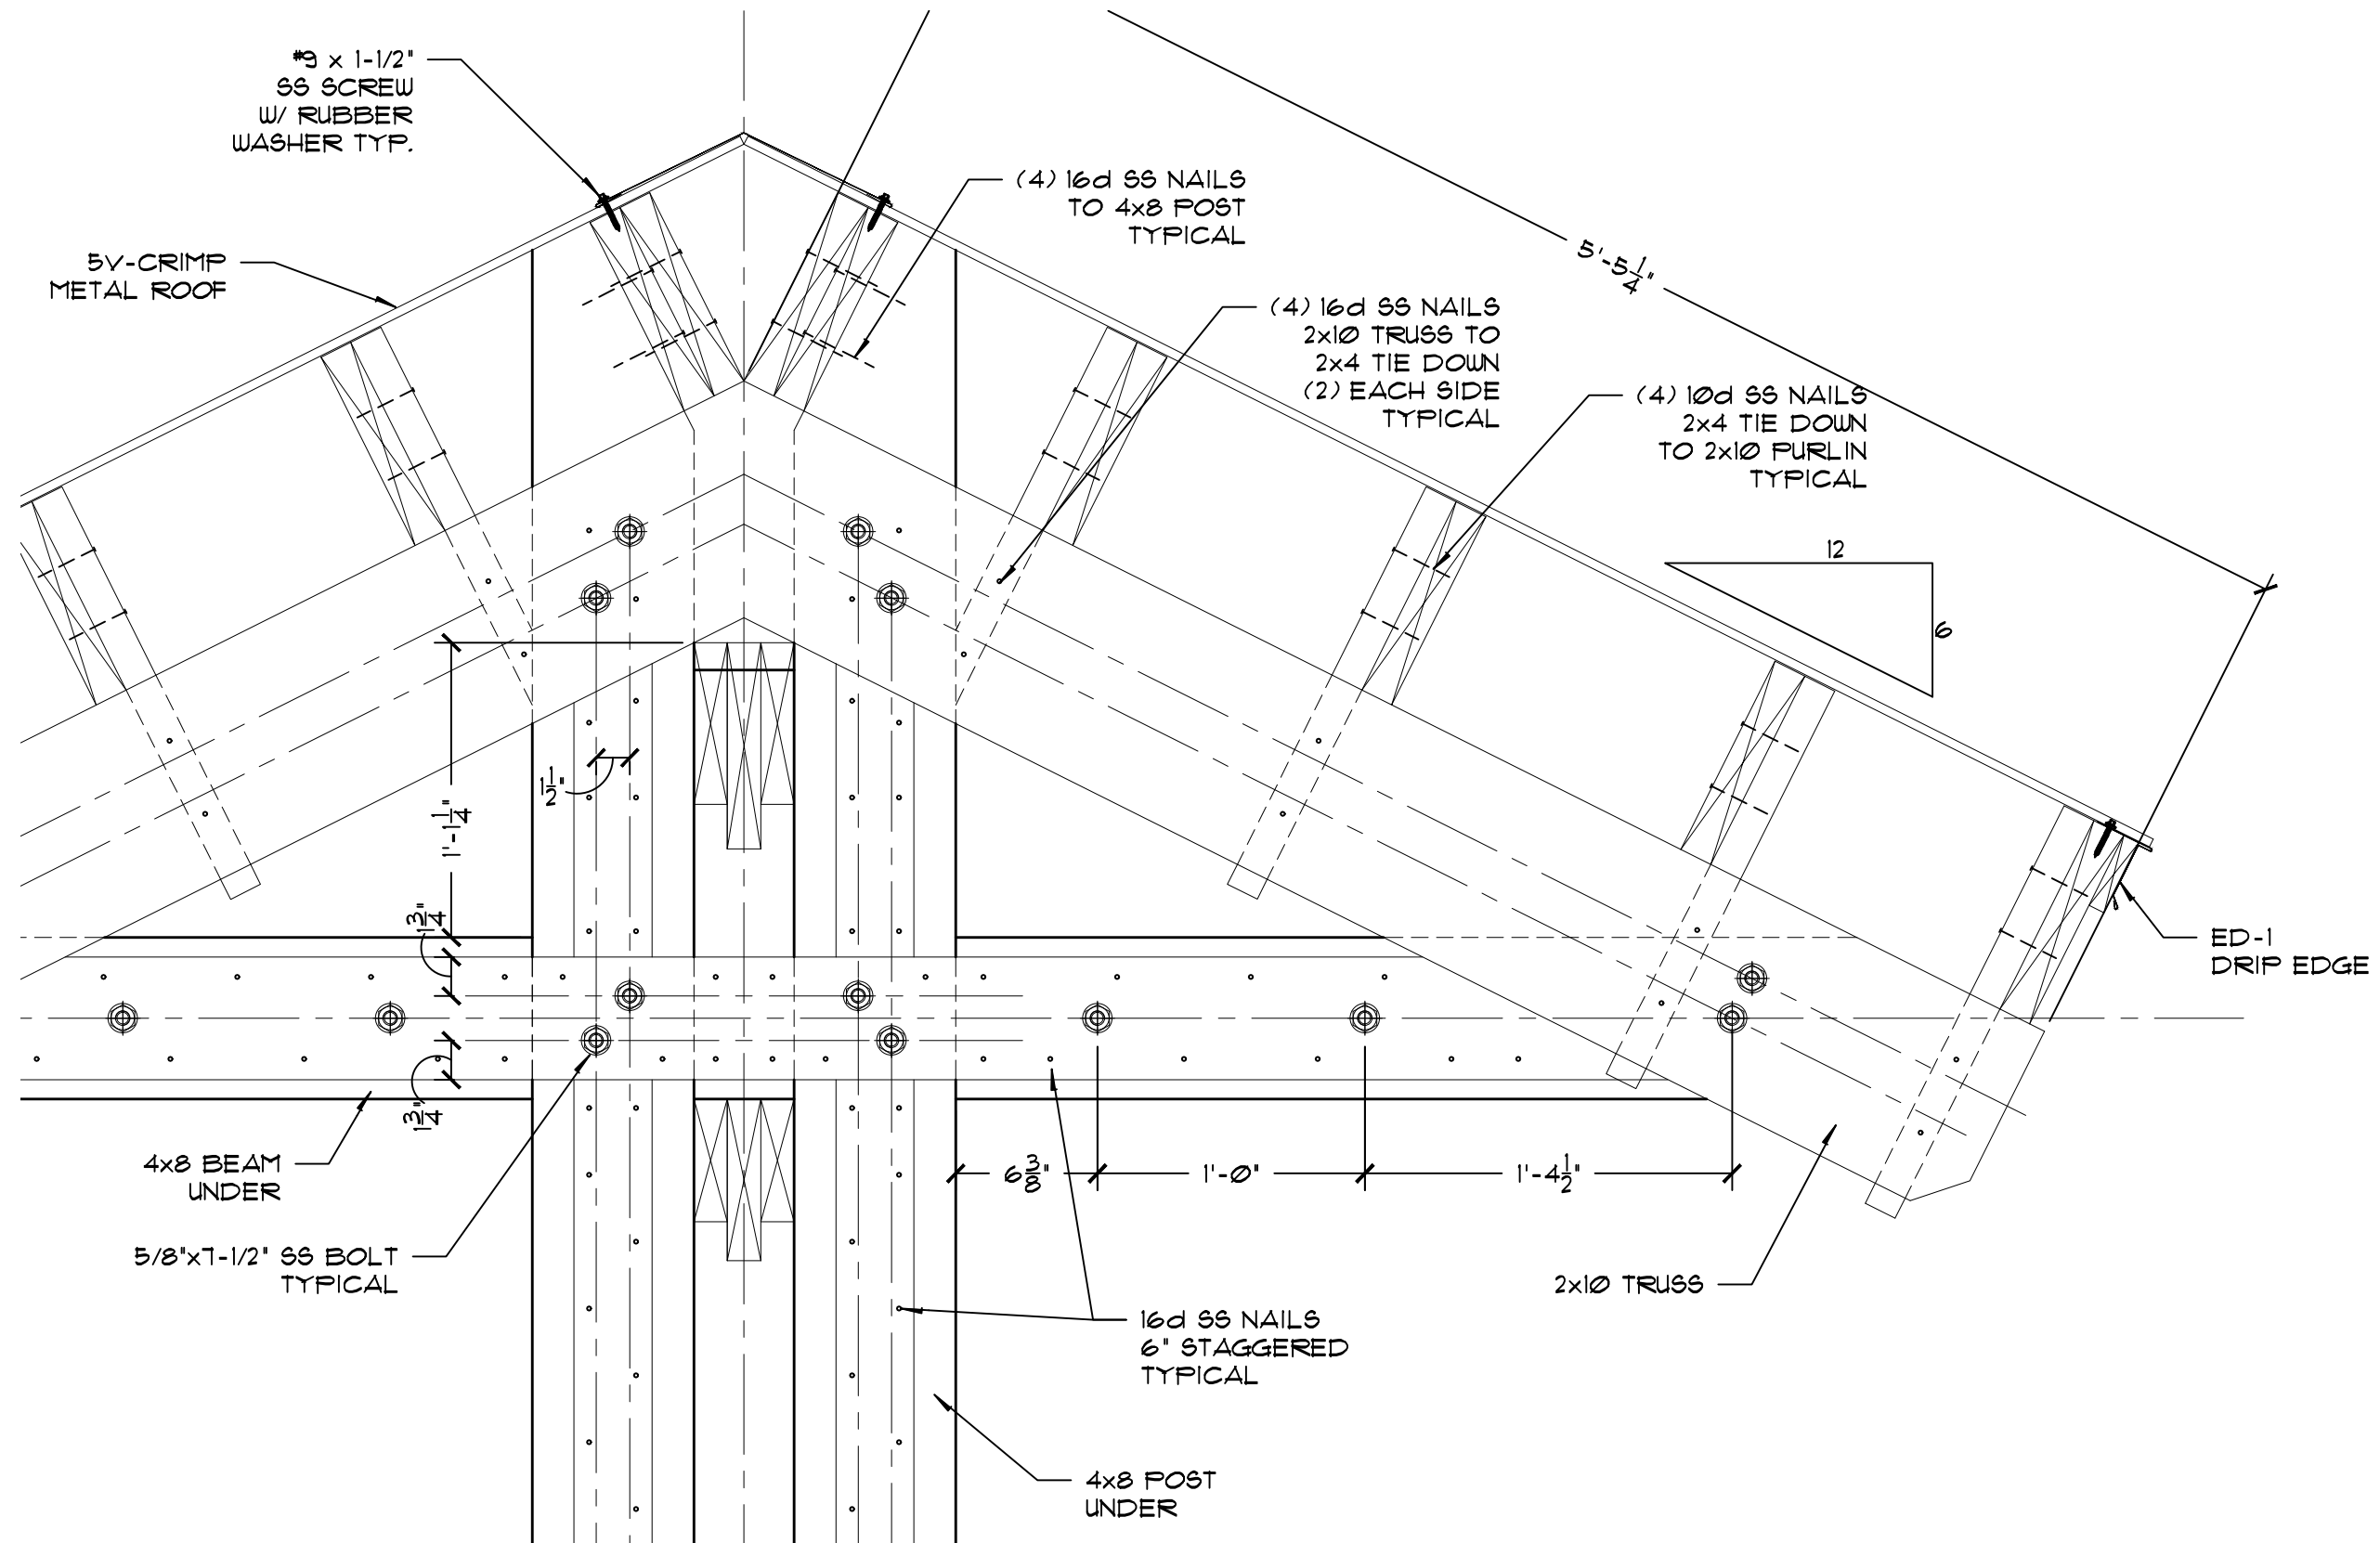

1 ENLARGED TRUSS VIEW
SCALE: 1-1/2"=1'-0"



BACON GROUP, INC.
ARCHITECTURE
2641 SUNSET POINT ROAD
CLEARWATER, FLORIDA 33759
P: 727.725.0111 - F: 727.725.0111
WWW.BGARCHITECTS.COM
AAC000295

COPYRIGHT 2015. ALL RIGHTS RESERVED. NO PART OF THESE DOCUMENTS MAY BE REPRODUCED OR DISTRIBUTED IN ANY FORM WITHOUT PERMISSION FROM BACON GROUP, INC. ALL INFORMATION IN THESE DOCUMENTS IS CONSIDERED CONFIDENTIAL AND THE PROPERTY OF BACON GROUP, INC.



RICHARD S. BACON, FAIA
AR #0011946

SHELTER DETAIL

REVISIONS	1	2	3	4	5	6	7
100%	100%	100%	100%	100%	100%	100%	100%
SCHEMATIC	DES. DEV.	CONSTR. DOC.	CONSTR. DOC.	CONSTR. DOC. REV.	PERMIT SET	PERMIT SET	PERMIT SET

DRAWN BY:
MKA

PRINTED DATE:
Nov 04, 2015


SHEET ID:


A-005

PROJECT ID:
BG15-01



SCALE: 1"=1'-0"

 

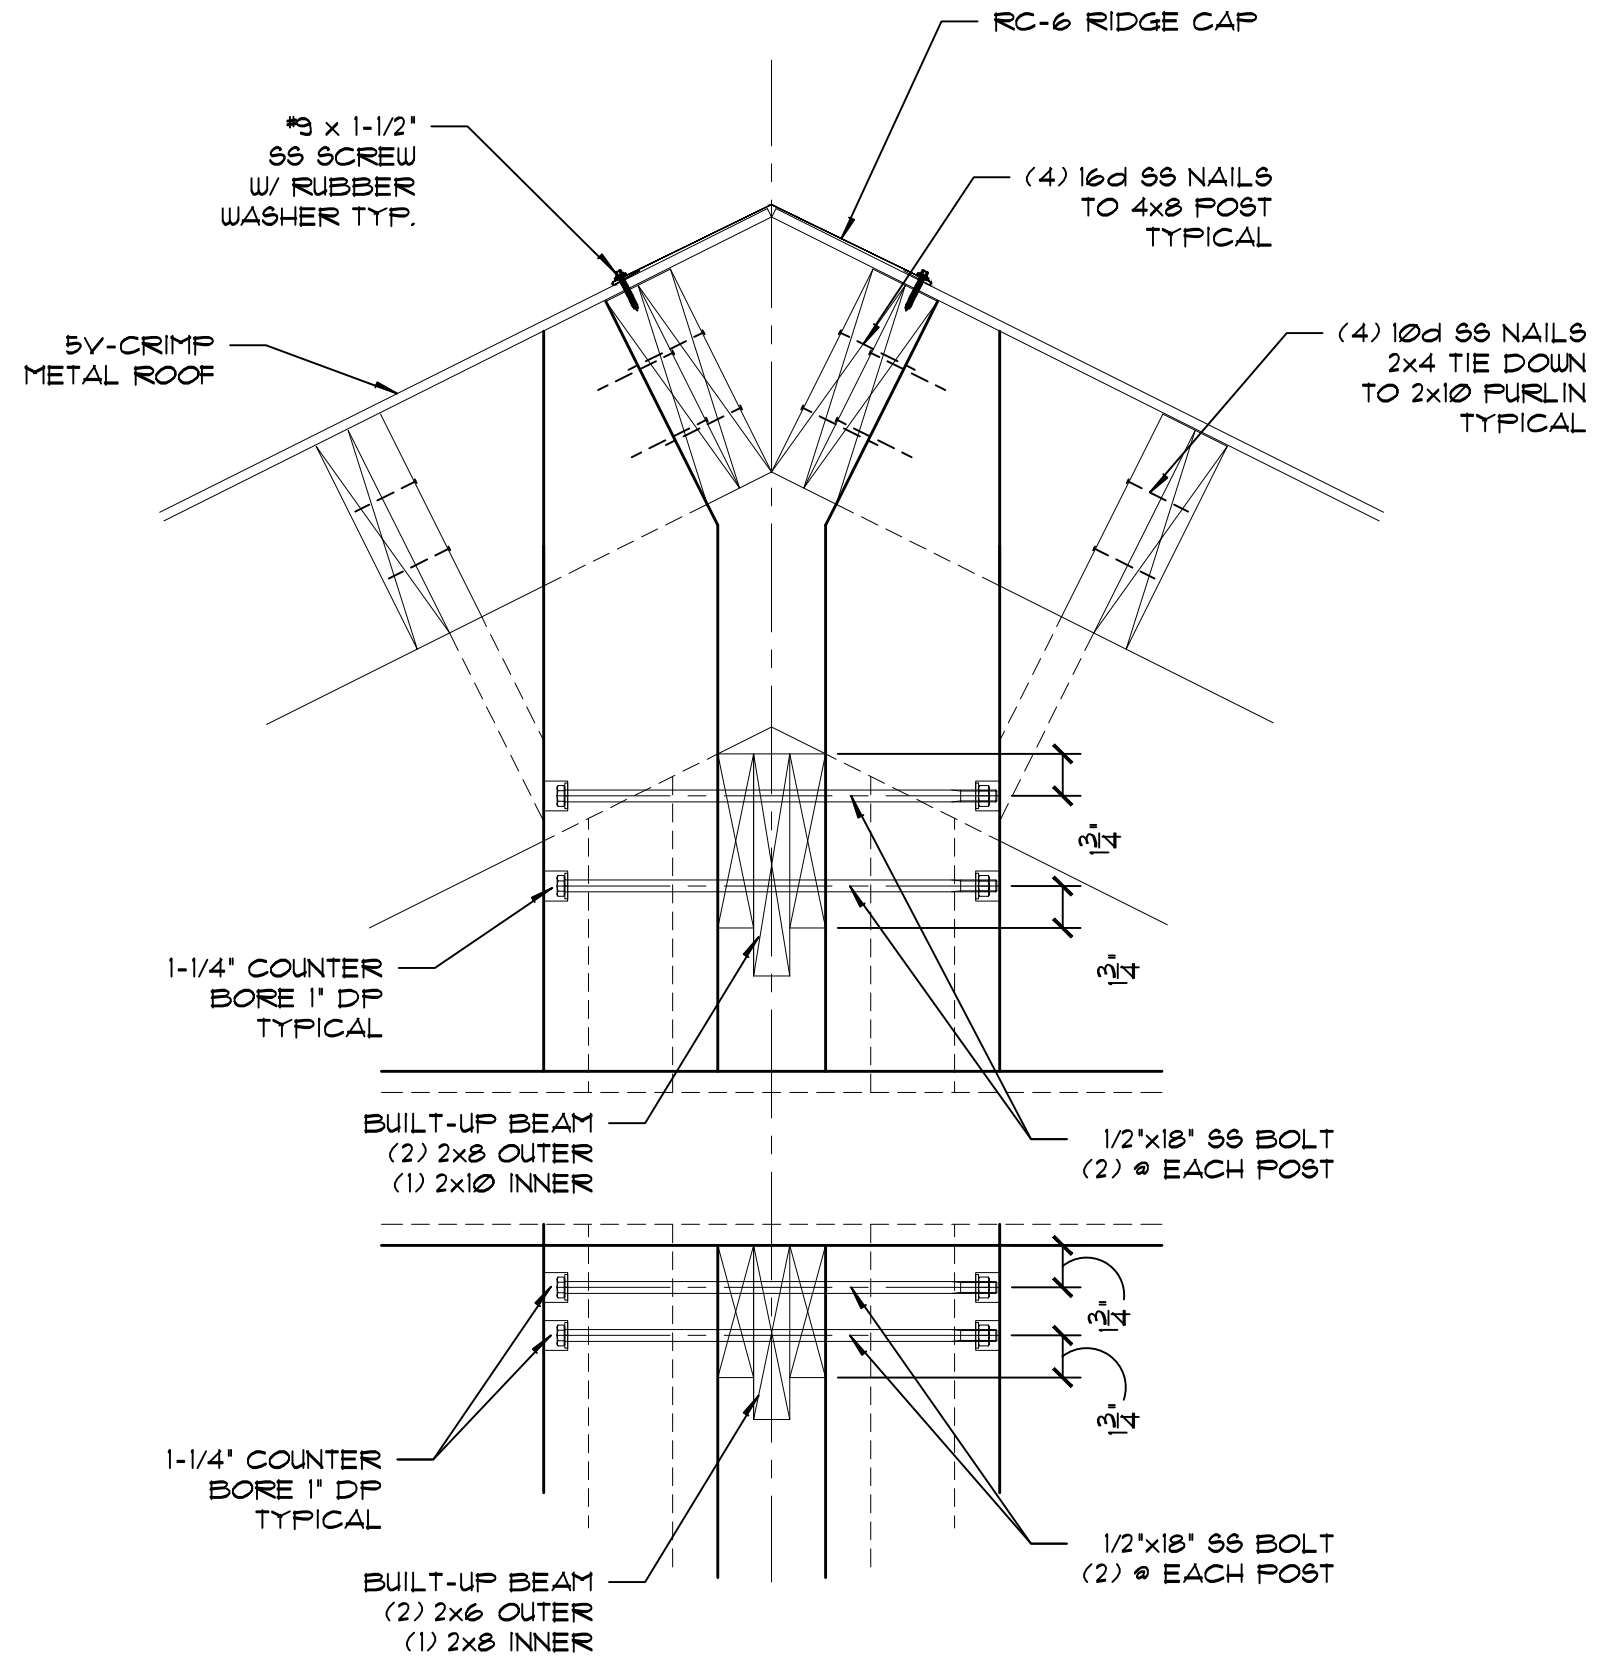

1 RIDGE DETAIL
SCALE: 1-1/2"=1'-0"



BACON GROUP, INC.
ARCHITECTURE
2641 SUNSET POINT ROAD
CLEARWATER, FLORIDA 33759
P: 727.725.0111 - F: 727.725.0111
WWW.BGARCHITECTS.COM
AAC000295

COPYRIGHT 2015. ALL RIGHTS RESERVED. NO PART OF THESE DOCUMENTS MAY BE REPRODUCED OR DISTRIBUTED IN ANY FORM WITHOUT PERMISSION FROM BACON GROUP, INC. ALL INFORMATION IN THESE DOCUMENTS IS CONSIDERED CONFIDENTIAL AND THE PROPERTY OF BACON GROUP, INC.



RICHARD S. BACON, FAIA
AR #0011946

SHELTER DETAIL

REVISIONS	1	2	3	4	5	6	7
100%	100%	100%	100%	100%	100%	100%	100%
SCHEMATIC	DES. DEV.	CONET. DOC.	CONET. DOC.	CONET. DOC.	CONET. DOC.	PERMIT SET	PERMIT SET

DRAWN BY:
MKA

PRINTED DATE:
Nov 04, 2015

SHEET ID:
A-007

PROJECT ID:
BG15-01



BACON GROUP, INC.
ARCHITECTURE

2641 SUNSET POINT ROAD
CLEARWATER, FLORIDA 33759
P: 727.725.0111 - F: 727.725.0111
WWW.BGARCHITECTS.COM
AAC000095

COPYRIGHT 2015. ALL RIGHTS RESERVED. NO
PART OF THESE DOCUMENTS MAY BE
REPRODUCED OR DISTRIBUTED IN ANY FORM
WITHOUT PERMISSION FROM BACON GROUP,
INC. ALL INFORMATION IN THESE DOCUMENTS
IS CONSIDERED CONFIDENTIAL AND THE
PROPERTY OF BACON GROUP, INC.



RICHARD S. BACON, FAIA
AR #0011946

SHELTER DETAIL

PROJECT:
GULF BEACH SHELTERS
CLIENT:
MANATEE COUNTY GOVERNMENT PUBLIC
WORKS DEPARTMENT, MCAT
1108 26th AVENUE EAST
BRADENTON, FLORIDA 34208

REVISIONS	1	2	3	4	5	6	7
100%							
SCHEMATIC							
DES. DEV.							
CONET. DOC.							
CONET. DOC.							
CONET. DOC. REV.							
PERMIT SET							
PERMIT SET							

DRAWN BY:

MKA

PRINTED DATE:


Nov 04, 2015

SHEET ID:

A-008


PROJECT ID:

BG15-01

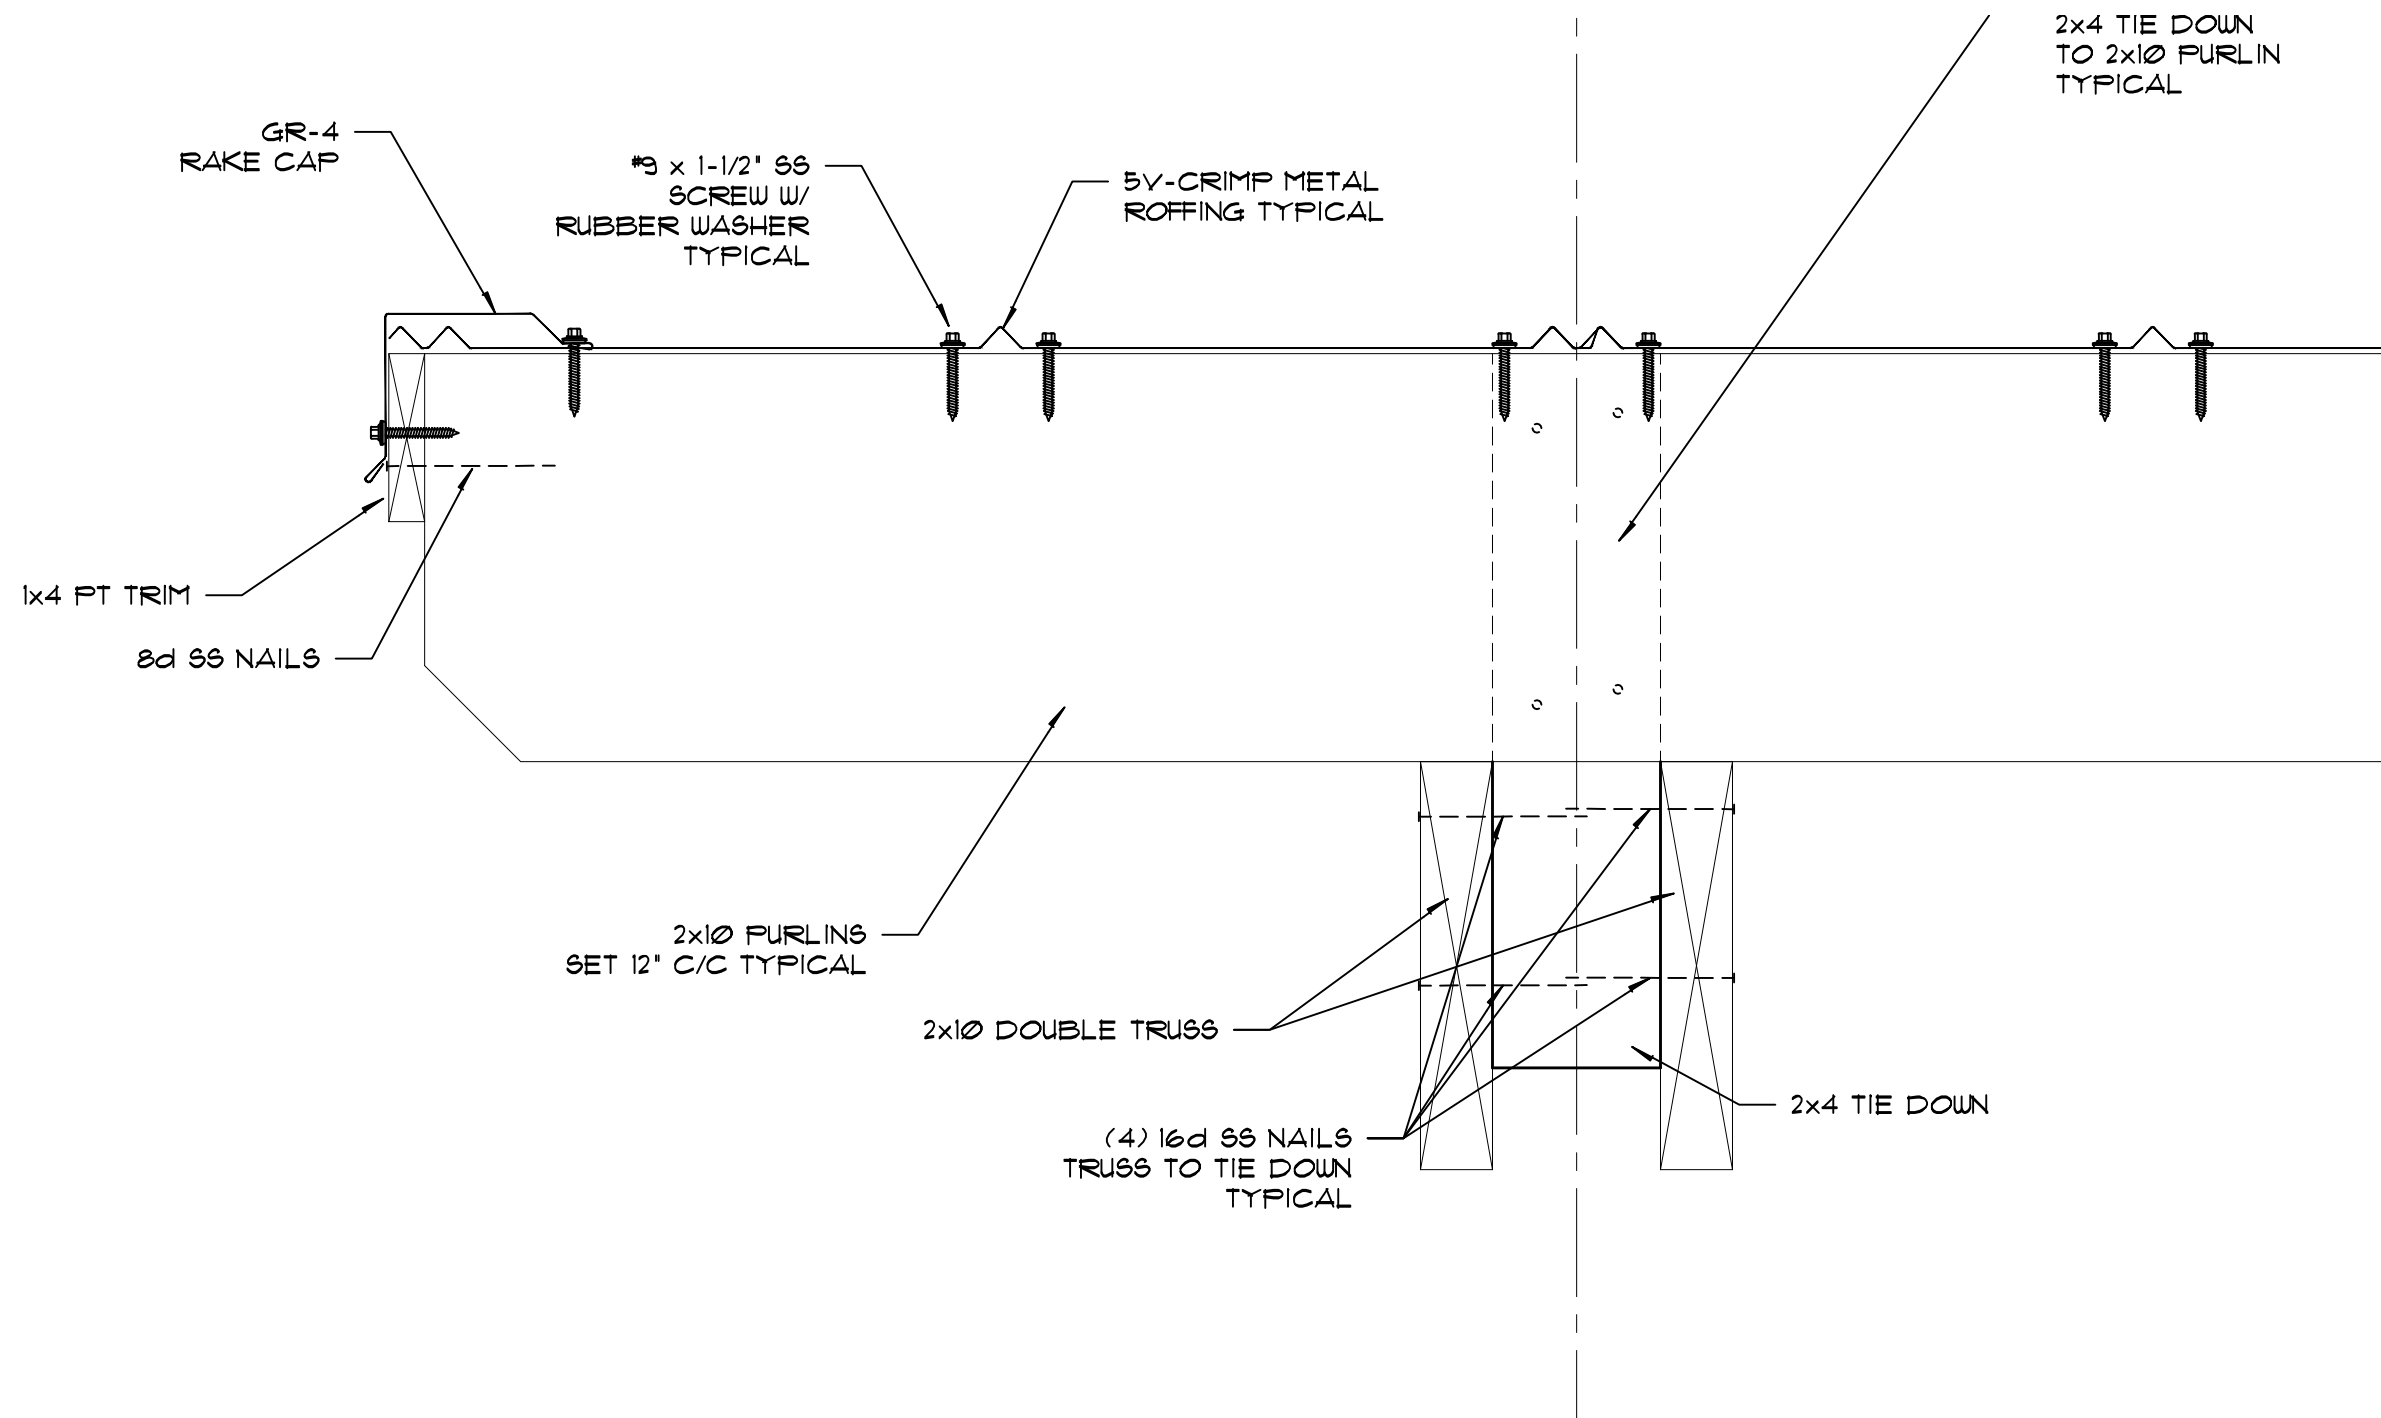

ROOF / TIE DOWN DETAIL

SCALE: 3"=1'-0"

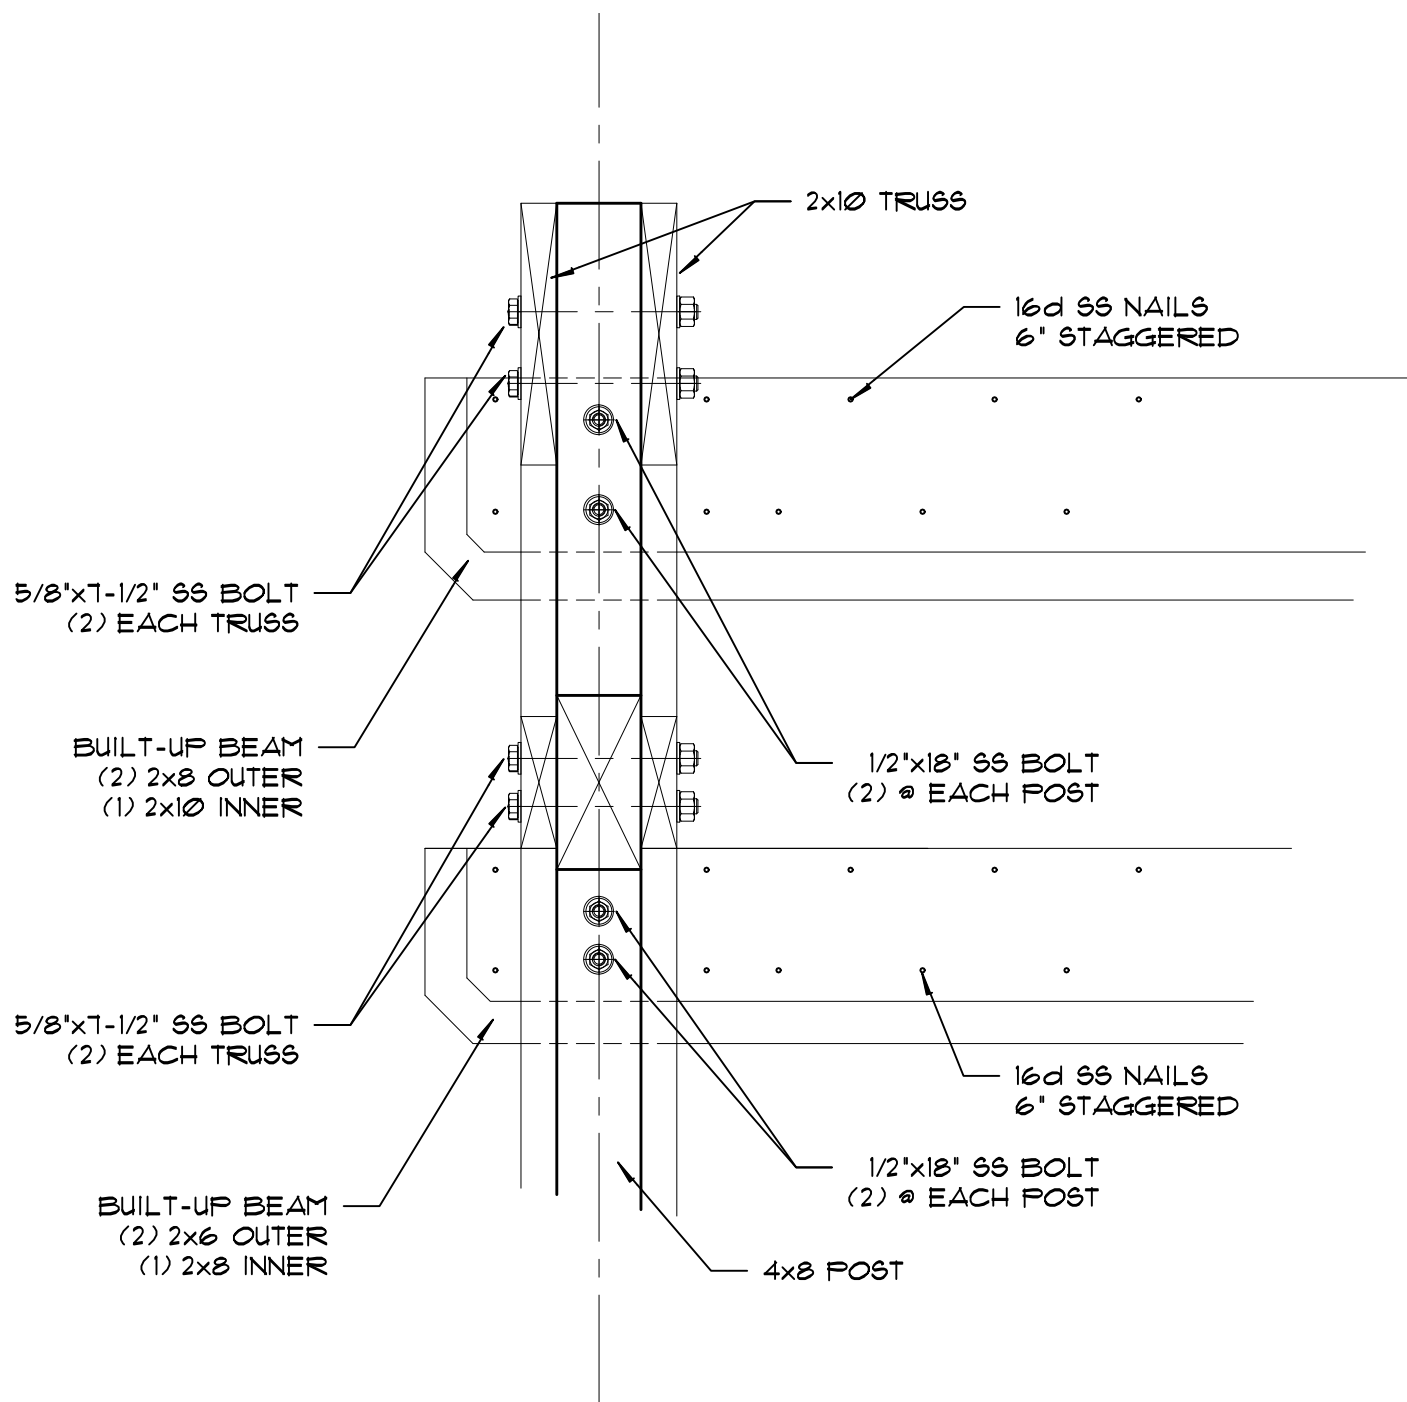

1

CENTER BEAM DETAIL

SCALE: 1-1/2"=1'-0"



BACON GROUP, INC.
ARCHITECTURE

2641 SUNSET POINT ROAD
CLEARWATER, FLORIDA 33759
P: 727.725.0111 - F: 727.725.0111
WWW.BGARCHITECTS.COM
AAC000295

COPYRIGHT 2015. ALL RIGHTS RESERVED - NO
PART OF THESE DOCUMENTS MAY BE
REPRODUCED OR DISTRIBUTED IN ANY FORM
WITHOUT PERMISSION FROM BACON GROUP,
INC. ALL INFORMATION IN THESE DOCUMENTS
IS CONSIDERED CONFIDENTIAL AND THE
PROPERTY OF BACON GROUP, INC.



RICHARD S. BACON, FAIA
AR #0011946

SHELTER DETAIL

REVISIONS	1	2	3	4	5	6	7
100%	100%	100%	100%	100%	100%	100%	100%
SCHMATIC	DES. DEV.	CONET. DOC.	CONET. DOC.	CONET. DOC.	CONET. DOC.	PERMIT SET	PERMIT SET

DRAWN BY:

MKA

PRINTED DATE:

Nov 04, 2015

SHEET ID:


A-009


PROJECT ID:

BG15-01



- 1 TYPICAL SLAB SECTION
SCALE: 3/4"=1'-0"

 

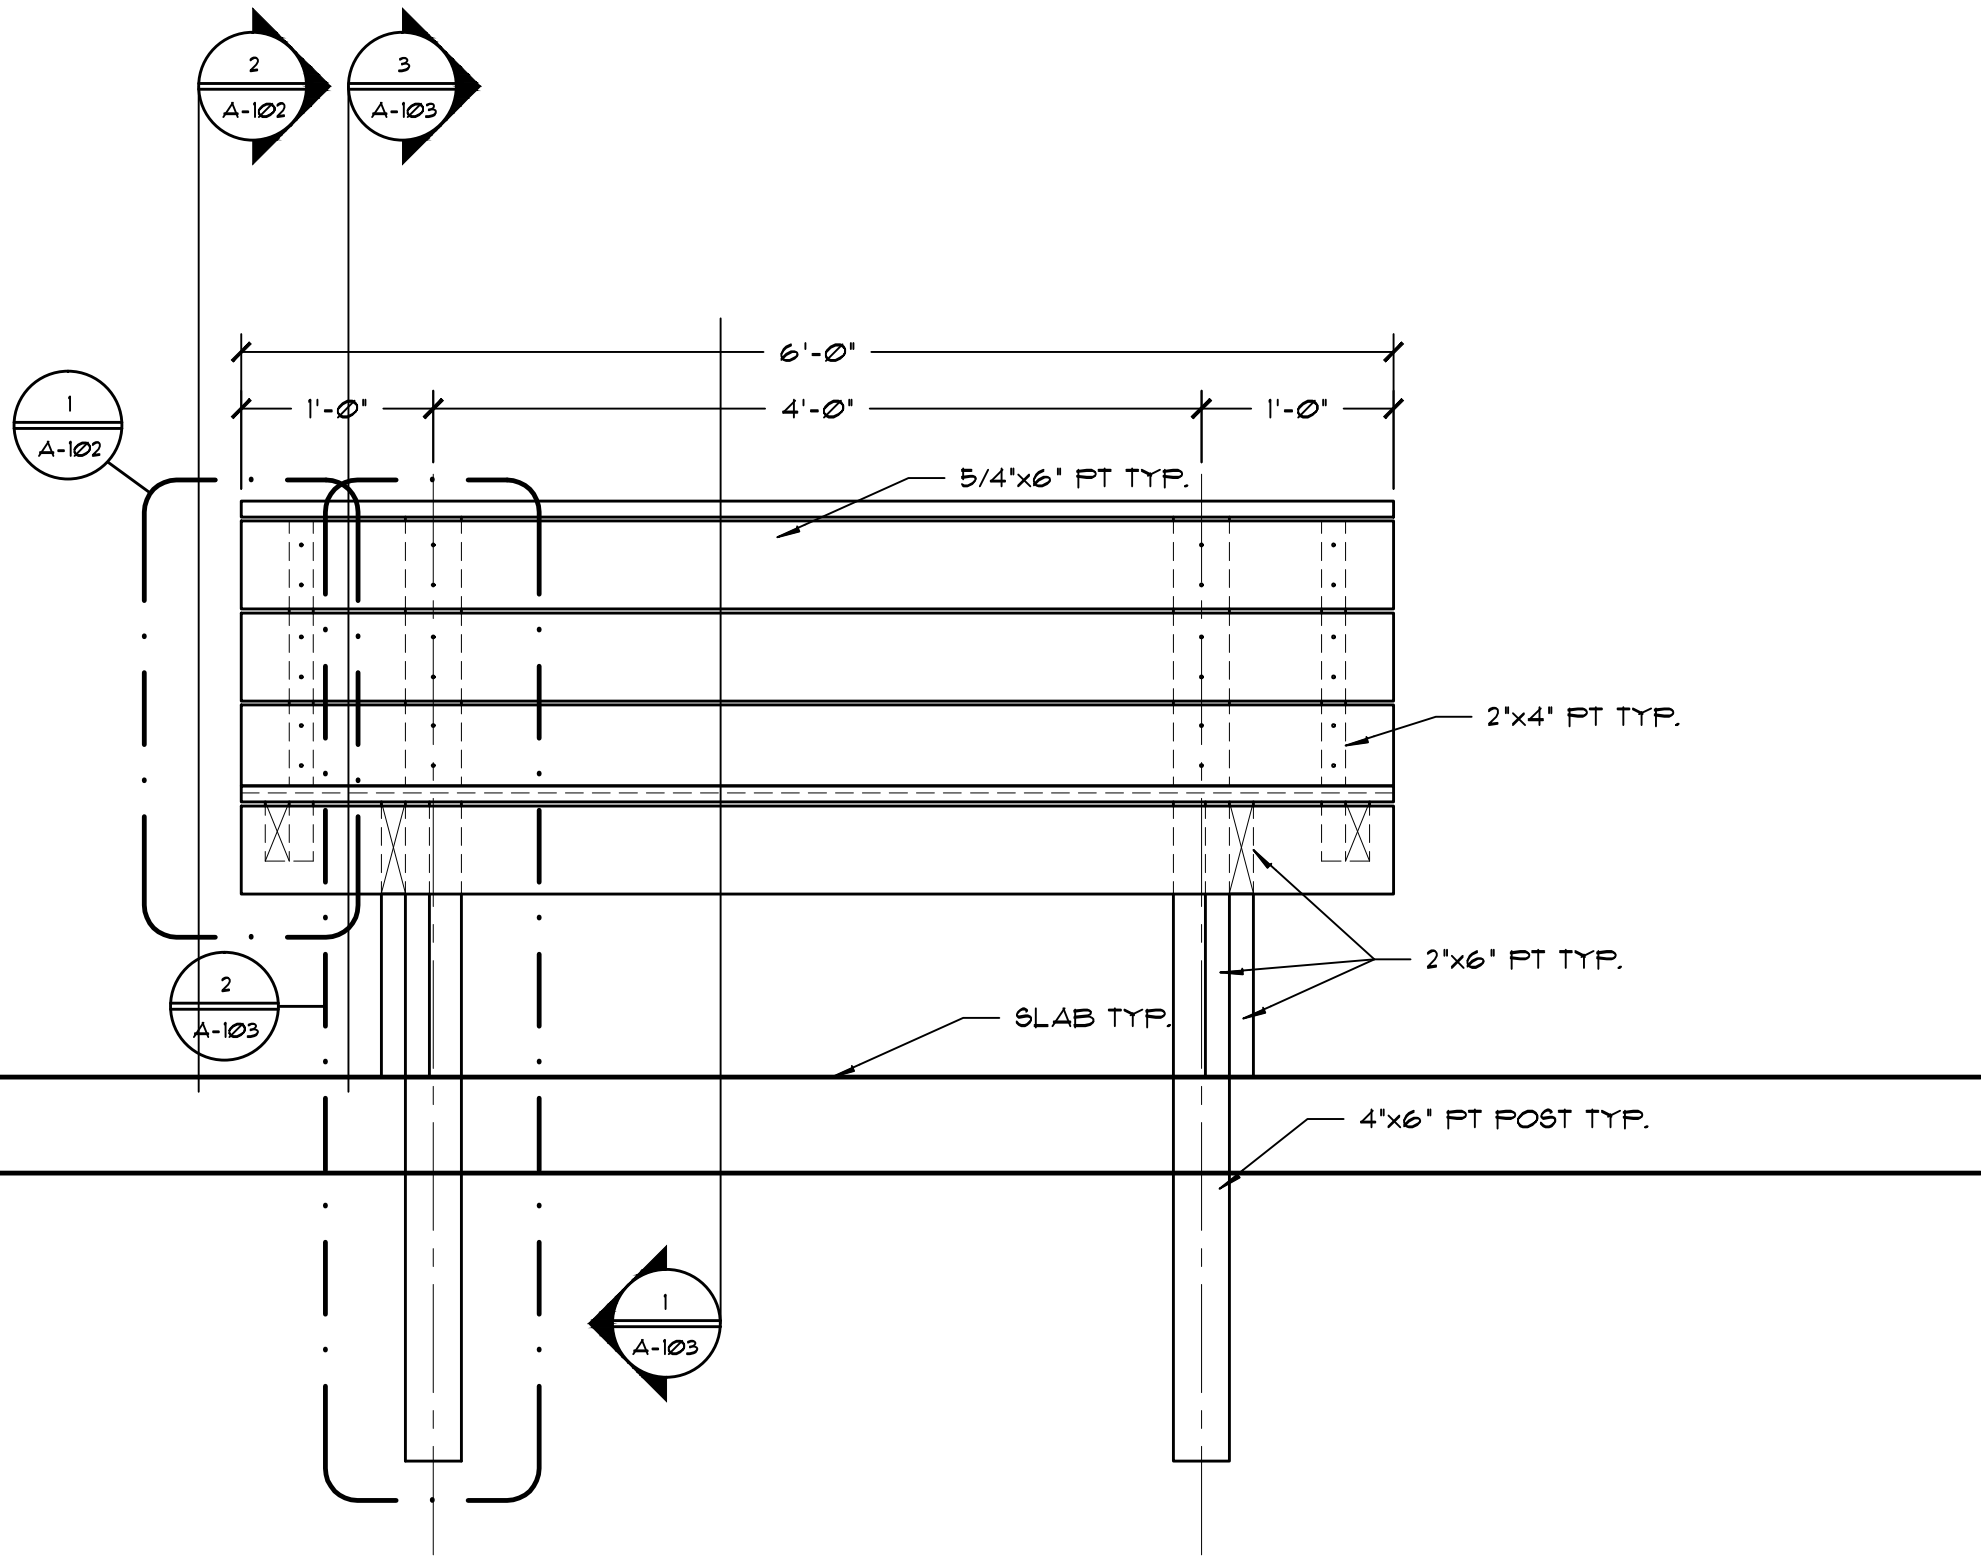

1 FRONT
ELEVATION OF BENCH
SCALE: 1"=1'-0"



BACON GROUP, INC.
ARCHITECTURE
2641 SUNSET POINT ROAD
CLEARWATER, FLORIDA 33759
P: 727.725.0111 - F: 727.725.0111
WWW.BGARCHITECTS.COM
AAC000295

COPYRIGHT 2015. ALL RIGHTS RESERVED - NO
PART OF THESE DOCUMENTS MAY BE
REPRODUCED OR DISTRIBUTED IN ANY FORM
WITHOUT PERMISSION FROM BACON GROUP,
INC. ALL INFORMATION IN THESE DOCUMENTS
IS CONSIDERED CONFIDENTIAL AND THE
PROPERTY OF BACON GROUP, INC.



RICHARD S. BACON, FAIA
AR #0011946

SHELTER DETAIL

REVISIONS	1	2	3	4	5	6	7
100%	100%	100%	100%	100%	100%	100%	100%
SCHEMATIC	DES. DEV.	CONET. DOC.	CONET. DOC.	CONET. DOC.	CONET. DOC.	PERMIT SET	PERMIT SET
PROJECT	PROJECT	PROJECT	PROJECT	PROJECT	PROJECT	PROJECT	PROJECT
CLIENT	CLIENT	CLIENT	CLIENT	CLIENT	CLIENT	CLIENT	CLIENT
MANATEE COUNTY GOVERNMENT PUBLIC	MANATEE COUNTY GOVERNMENT PUBLIC	MANATEE COUNTY GOVERNMENT PUBLIC	MANATEE COUNTY GOVERNMENT PUBLIC	MANATEE COUNTY GOVERNMENT PUBLIC	MANATEE COUNTY GOVERNMENT PUBLIC	MANATEE COUNTY GOVERNMENT PUBLIC	MANATEE COUNTY GOVERNMENT PUBLIC
WORKS DEPARTMENT, MCAT	WORKS DEPARTMENT, MCAT	WORKS DEPARTMENT, MCAT	WORKS DEPARTMENT, MCAT	WORKS DEPARTMENT, MCAT	WORKS DEPARTMENT, MCAT	WORKS DEPARTMENT, MCAT	WORKS DEPARTMENT, MCAT
1108 26th AVENUE EAST	1108 26th AVENUE EAST	1108 26th AVENUE EAST	1108 26th AVENUE EAST	1108 26th AVENUE EAST	1108 26th AVENUE EAST	1108 26th AVENUE EAST	1108 26th AVENUE EAST
BRADENTON, FLORIDA 34208	BRADENTON, FLORIDA 34208	BRADENTON, FLORIDA 34208	BRADENTON, FLORIDA 34208	BRADENTON, FLORIDA 34208	BRADENTON, FLORIDA 34208	BRADENTON, FLORIDA 34208	BRADENTON, FLORIDA 34208

DRAWN BY:

MKA

PRINTED DATE:


Nov 04, 2015

SHEET ID:

A-100

PROJECT ID:

BG15-01

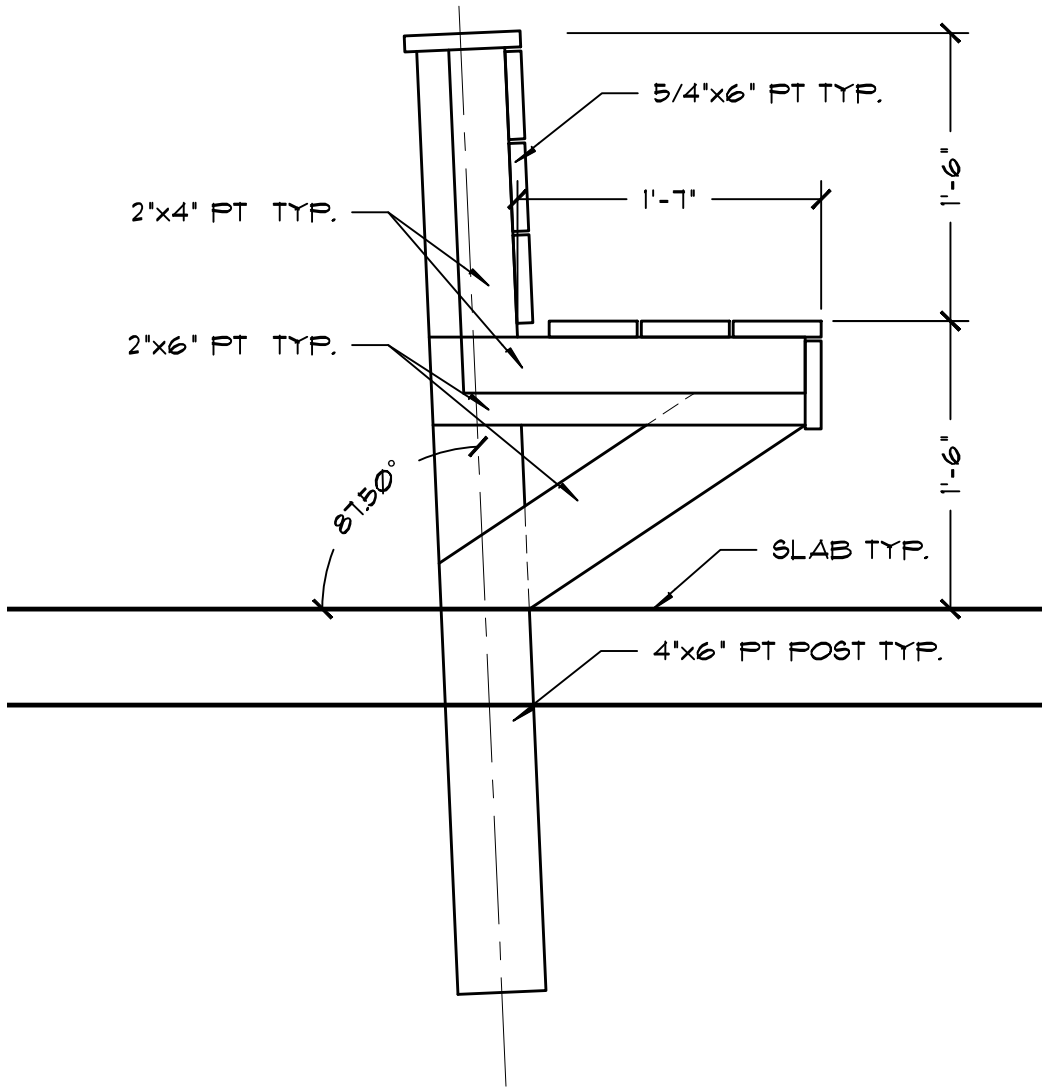

1 SIDE ELEVATION OF BENCH
SCALE: 1"=1'-0"



BACON GROUP, INC.
ARCHITECTURE
2641 SUNSET POINT ROAD
CLEARWATER, FLORIDA 33759
P: 727.725.0111 - F: 727.725.0111
WWW.BGARCHITECTS.COM
AAC000295

COPYRIGHT 2015. ALL RIGHTS RESERVED - NO PART OF THESE DOCUMENTS MAY BE REPRODUCED OR DISTRIBUTED IN ANY FORM WITHOUT PERMISSION FROM BACON GROUP, INC. ALL INFORMATION IN THESE DOCUMENTS IS CONSIDERED CONFIDENTIAL AND THE PROPERTY OF BACON GROUP, INC.



RICHARD S. BACON, FAIA
AR #0011946

SHELTER DETAIL


REVISIONS	1	2	3	4	5	6	7
100%	100%	100%	100%	100%	100%	100%	100%
SCHEMATIC	DES. DEV.	CONET. DOC.	CONET. DOC.	CONET. DOC.	CONET. DOC.	PERMIT SET	PERMIT SET
PROJECT	GULF BEACH SHELTERS						
CLIENT	MANATEE COUNTY GOVERNMENT PUBLIC WORKS DEPARTMENT, MCAT 1108 26th AVENUE EAST BRADENTON, FLORIDA 34208						

DRAWN BY:
MKA

PRINTED DATE:
Nov 04, 2015


SHEET ID:
A-101

PROJECT ID:
BG15-01

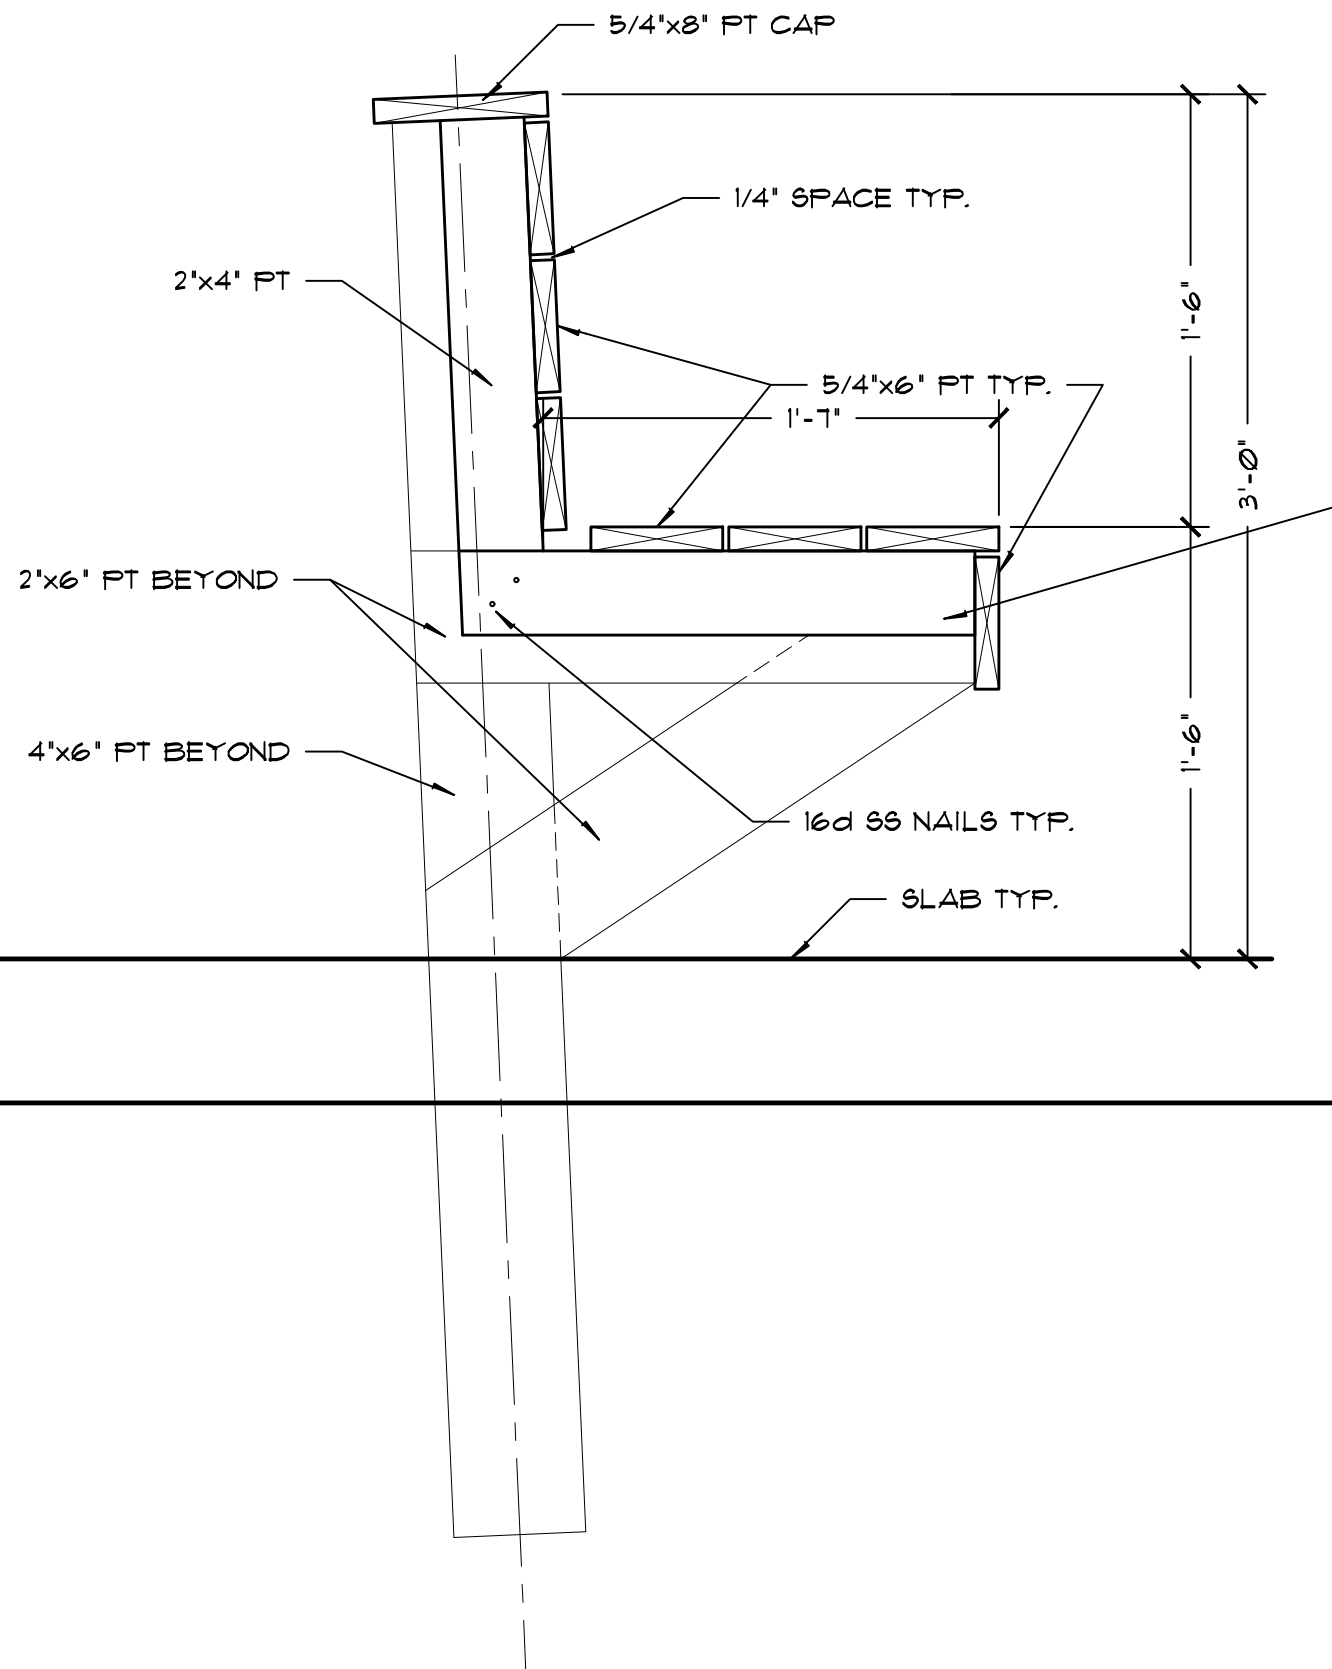

2 END VIEW OF BENCH
SCALE: 1-1/2"=1'-0"

2x4 PT

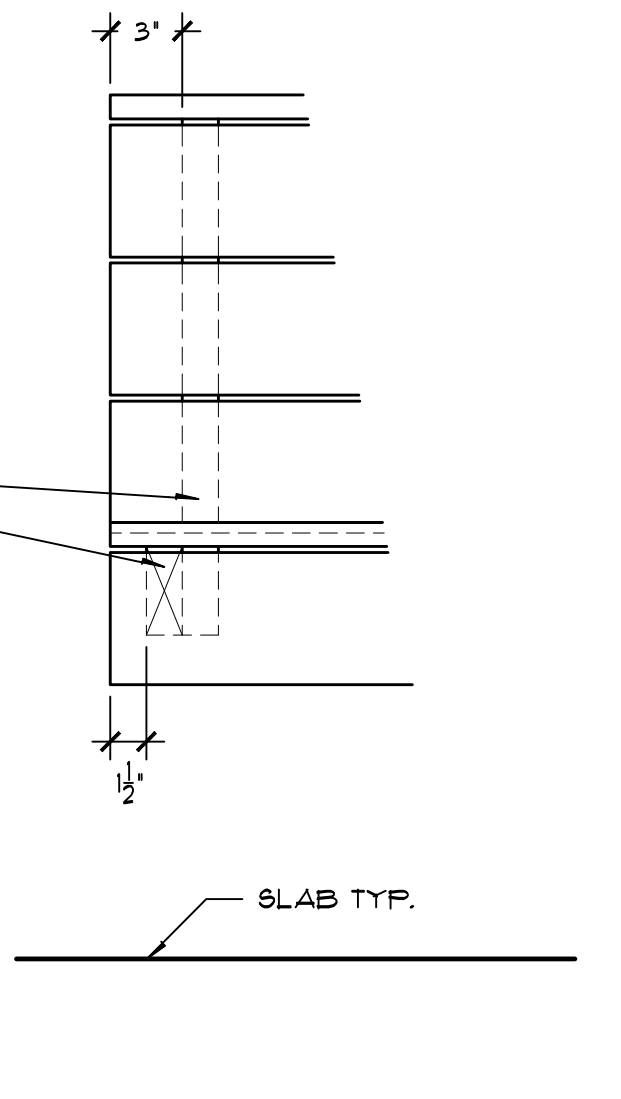

1 PARTIAL FRONT VIEW OF BENCH
SCALE: 1-1/2"=1'-0"



BACON GROUP, INC.
ARCHITECTURE
2641 SUNSET POINT ROAD
CLEARWATER, FLORIDA 33759
P: 727.725.0111 - F: 727.725.0111
WWW.BGARCHITECTS.COM
AAC000295

COPYRIGHT 2015. ALL RIGHTS RESERVED. NO PART OF THESE DOCUMENTS MAY BE REPRODUCED OR DISTRIBUTED IN ANY FORM WITHOUT PERMISSION FROM BACON GROUP, INC. ALL INFORMATION IN THESE DOCUMENTS IS CONSIDERED CONFIDENTIAL AND THE PROPERTY OF BACON GROUP, INC.



RICHARD S. BACON, FAIA
AR #0011946

SHELTER DETAIL

REVISIONS	1	2	3	4	5	6	7
100%	100%	100%	100%	100%	100%	100%	100%
SCHMATIC	DES. DEV.	CONET. DOC.	CONET. DOC.	CONET. DOC. REV.	PERMIT SET	PERMIT SET	PERMIT SET
PROJECT	GULF BEACH SHELTERS						
CLIENT	MANATEE COUNTY GOVERNMENT PUBLIC WORKS DEPARTMENT, MCAT						
ADDRESS	1108 26th AVENUE EAST						
CITY	BRADENTON, FLORIDA 34208						


DRAWN BY:
MKA

PRINTED DATE:
Nov 04, 2015


SHEET ID:

A-102


PROJECT ID:
BG15-01

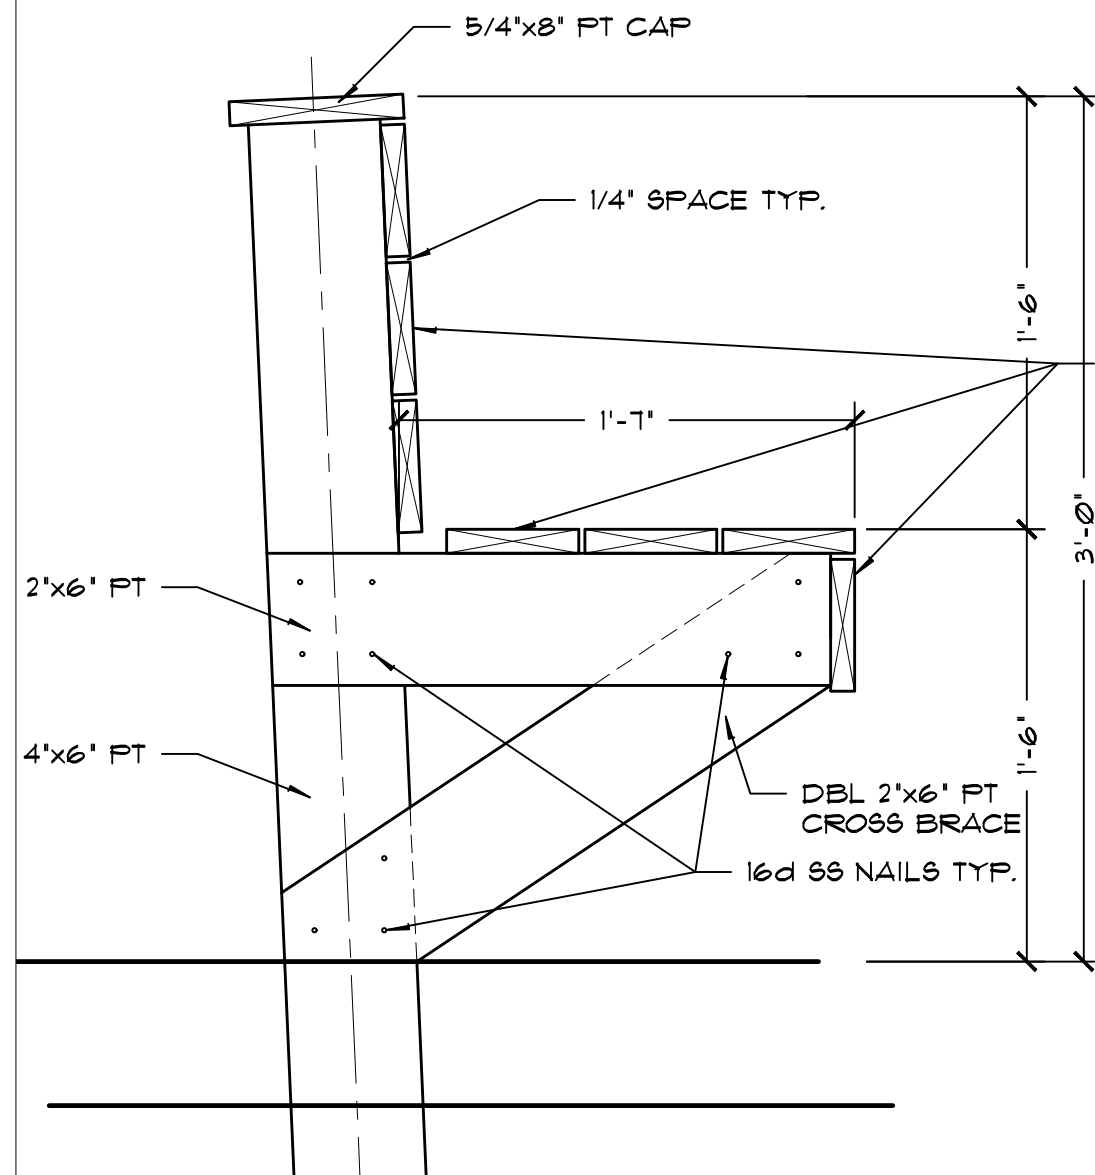

3 VIEW OF BENCH @ POST
SCALE: 1-1/2"=1'-0"

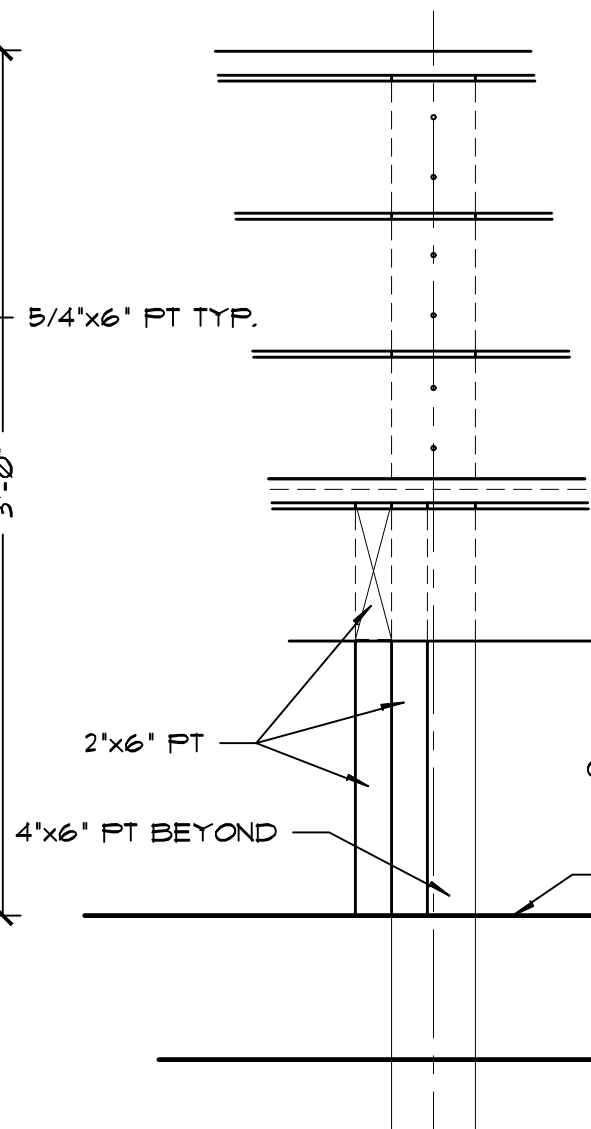

2 PARTIAL FRONT
VIEW OF BENCH
SCALE: 1-1/2"=1'-0"

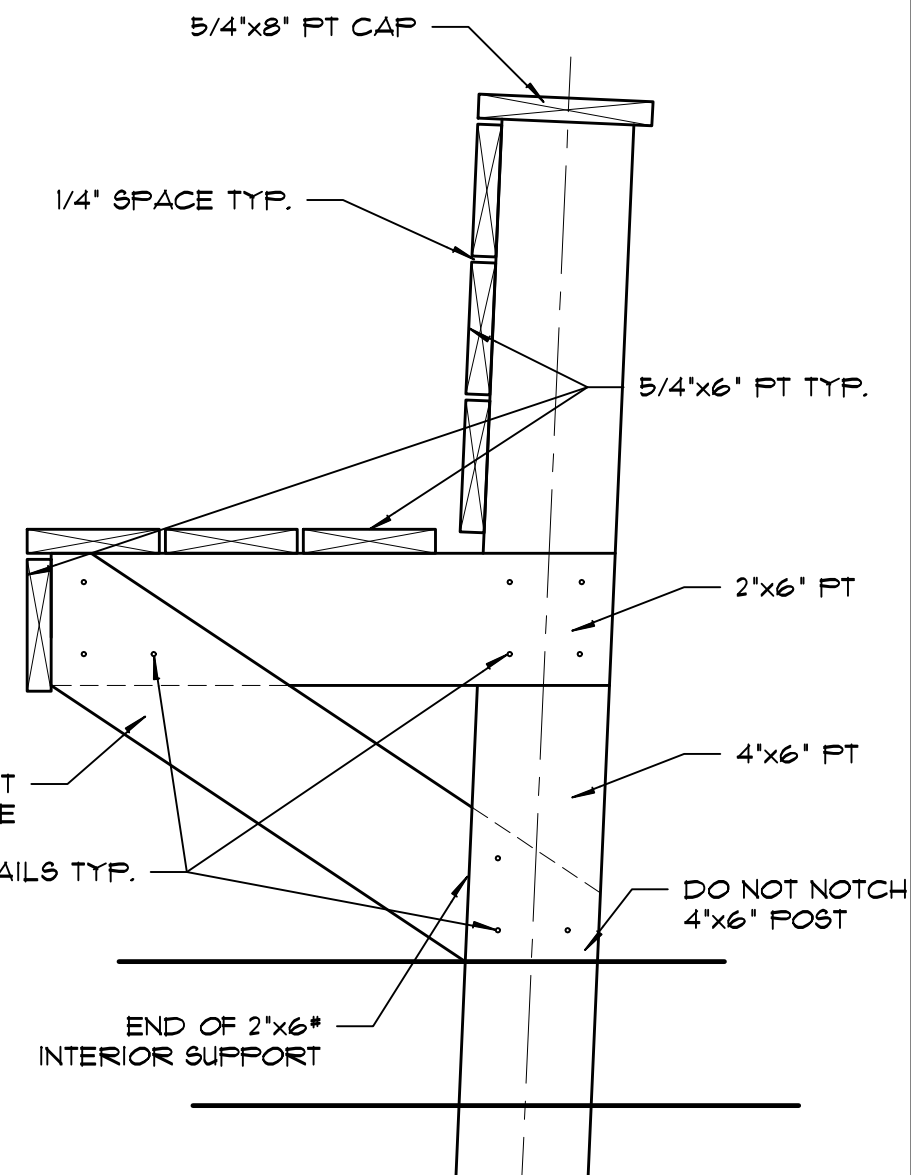

1 PARTIAL INTERIOR
VIEW OF BENCH
SCALE: 1-1/2"=1'-0"



BACON GROUP, INC.
ARCHITECTURE

2641 SUNSET POINT ROAD
CLEARWATER, FLORIDA 33759
P: 727.725.0111 - F: 727.725.0111
WWW.BGARCHITECTS.COM
AAC000295

COPYRIGHT 2015. ALL RIGHTS RESERVED. NO
PART OF THESE DOCUMENTS MAY BE
REPRODUCED OR DISTRIBUTED IN ANY FORM
WITHOUT PERMISSION FROM BACON GROUP,
INC. ALL INFORMATION IN THESE DOCUMENTS
IS CONSIDERED CONFIDENTIAL AND THE
PROPERTY OF BACON GROUP, INC.



RICHARD S. BACON, FAIA
AR #0011946

SHELTER DETAIL

REVISIONS	1	2	3	4	5	6	7
100%	100%	100%	100%	100%	100%	100%	100%
SCHMATIC	DES. DEV.	CONST. DOC.	CONST. DOC.	CONST. DOC. REV.	PERMIT SET	PERMIT SET	PERMIT SET

DRAWN BY:
MKA

PRINTED DATE:
Nov 04, 2015

SHEET ID:

A-103

PROJECT ID:
BG15-01

PROJECT: GULF BEACH SHELTERS
CLIENT: MANATEE COUNTY GOVERNMENT PUBLIC
WORKS DEPARTMENT, MCAT
1108 26th AVENUE EAST
BRADENTON, FLORIDA 34208