



| NO. | REVISION DESCRIPTION | BY  | DATE     |
|-----|----------------------|-----|----------|
| 1   | ADDENDUM # 1         | JKP | 06/02/17 |
| 2   | ADDENDUM # 5         | JKP | 07/26/17 |

|               |             |
|---------------|-------------|
| PROJECT #     | 465-6044500 |
| SURVEY #      | 000         |
| SEC./TWN./RGE | 30/34S/17E  |
| SCALE         | N/A         |

|          | BY  | DATE     |
|----------|-----|----------|
| SURVEYED | GFY | 07/20/15 |
| DESIGNED | JKP | 09/15/15 |
| DRAWN    | JKP | 10/20/15 |
| CHECKED  | GL  | 11/10/15 |

JOHN PARI, P.E.  
 FLORIDA P.E. # 56368

*[Signature]*  
 7/26/17  
 Signature & Date


SHEET 5

|      | BAY WEST CANAL PIPING 100% Quantities |      |             |   |          |     |            |                |  |  |
|------|---------------------------------------|------|-------------|---|----------|-----|------------|----------------|--|--|
|      |                                       |      |             |   |          |     |            |                |  |  |
|      |                                       | LINE | ITEM        |   | EST.     |     |            |                |  |  |
| LINE |                                       | NO.  | NO.         | DESCRIPTION   | QTY      | U/M | UNIT PRICE | EXTENDED PRICE |  |  |
| NO.  |                                       |      |             |   |          |     |            |                |  |  |
|      |                                       | 1.   | 101-1       | Mobilization   | 1.00     | LS  |            |                |  |  |
|      |                                       | 2.   | 102-1       | Maintenance of Traffic (Incl. Temp. Pedestrian Sidewalk)                                                                   | 1.00     | LS  |            |                |  |  |
|      |                                       | 3.   | 104-10-3    | Sediment Barrier   | 2,500.00 | LF  |            |                |  |  |
|      |                                       | 4.   | 104-15      | Soil Tracking Prevention Device                                                                                            | 2.00     | EA  |            |                |  |  |
|      |                                       | 5.   | 104-18      | Inlet Protection System   | 3.00     | EA  |            |                |  |  |
|      |                                       | 6.   | 110-1-1     | Clearing & Grubbing, incl. riprap, trees, pipes, structures, 60" Rcp, endwalls, sidewalk, tree protection & ditch cleaning | 0.75     | AC  |            |                |  |  |
|      |                                       | 7.   | 120-1       | Regular Excavation   | 300.00   | CY  |            |                |  |  |
|      |                                       | 8.   | 120-2-2     | Borrow Excavation, Truck Measure                                                                                           | 5,270.00 | CY  |            |                |  |  |
|      |                                       | 9.   | 120-4       | Subsoil Excavation   | 75.00    | CY  |            |                |  |  |
|      |                                       | 10.  | 120-6       | Embankment (Regular)   | 5,270.00 | CY  |            |                |  |  |
|      |                                       | 11.  | 400-4-11    | Class IV (Retaining Wall), Incl. Reinforcing Steel & footings                                                              | 19.10    | CY  |            |                |  |  |
|      |                                       | 12.  | 425-1- 543  | Inlet, DT Bot, Type D, J Bot, < 10'.                                                                                       | 1.00     | EA  |            |                |  |  |
|      |                                       | 13.  | 425-1- 544  | Inlet, DT Bot, Type D, J Bot, > 10'.                                                                                       | 1.00     | EA  |            |                |  |  |
|      |                                       | 14.  | 425-1- 901  | Inlet, Special, < 10'.   | 1.00     | EA  |            |                |  |  |
|      |                                       | 15.  | 430-175-166 | Pipe Storm Sewer Culv (RCP) (66")                                                                                          | 621.00   | LF  |            |                |  |  |
|      |                                       | 16.  | 430-175-272 | Pipe Storm Sewer Culv (ERCP) (58"x91")                                                                                     | 483.00   | LF  |            |                |  |  |
|      |                                       | 17.  | 430-MC1     | Connect Existing 20" PVC to Storm Sewer                                                                                    | 1.00     | LS  |            |                |  |  |
|      |                                       | 18.  | 430-MC2     | Connect Existing 8" PVC to Storm Sewer (Incl. clean out)                                                                   | 1.00     | LS  |            |                |  |  |
|      |                                       | 19.  | 515-2-311   | PED / Bicycle Railing, Alum., 42", Type I                                                                                  | 40.00    | LF  |            |                |  |  |
|      |                                       | 20.  | 519-78      | Concrete Pipe Bollard   | 4.00     | EA  |            |                |  |  |
|      |                                       | 21.  | 522-2       | 4" Concrete Sidewalk   | 130.00   | SY  |            |                |  |  |
|      |                                       | 22.  | 530-3-4     | RipRap - Rubble, F & I Ditch Lining                                                                                        | 22.00    | TN  |            |                |  |  |
|      |                                       | 23.  | 570-1-2     | Sodding (Performance Turf, Bahia) (Includes Mowing)                                                                        | 3,670.00 | SY  |            |                |  |  |
|      |                                       | 24.  |             | Connect to Existing Force Main                                                                                             | 2.00     | EA  |            |                |  |  |
|      |                                       | 25.  |             | 16" D.I Restrained Joint Force Main                                                                                        | 108.00   | LF  |            |                |  |  |
|      |                                       | 26.  |             | 16" D.I. 45° Bend, Wastewater                                                                                              | 4.00     | EA  |            |                |  |  |
|      |                                       | 27.  |             | 16" D.I. M.J. Restraints                                                                                                   | 8.00     | EA  |            |                |  |  |
|      |                                       | 28.  |             | 16" Plug Valve, MJ   | 2.00     | EA  |            |                |  |  |
|      |                                       | 29.  |             | Remove existing 16" D.I. Force main                                                                                        | 108.00   | LF  |            |                |  |  |
|      |                                       | 30.  |             | Misc. Concrete   | 4.00     | CY  |            |                |  |  |
|      |                                       |      |             | TEMPORARY BYPASS ITEMS   |          |     |            |                |  |  |
|      |                                       | 31.  |             | 16" D.I. Plug, Wastewater                                                                                                  | 2.00     | EA  |            |                |  |  |
|      |                                       | 32.  |             | 16" D.I. M.J. Restraints                                                                                                   | 4.00     | EA  |            |                |  |  |
|      |                                       | 33.  |             | 16" x 12" Stainless Steel Tapping Sleeve w/ Valve                                                                          | 2.00     | EA  |            |                |  |  |
|      |                                       | 34.  |             | Temporary 12" HDPE Pipe (includes all pumping, hauling, monitoring,welded thrust collar)                                   | 195.00   | LF  |            |                |  |  |
|      |                                       | 35.  |             | Misc. Concrete   | 4.00     | CY  |            |                |  |  |
|      |                                       |      |             | ALTERNATE BID A (8' BIKE PATH)                                                                                             |          |     |            |                |  |  |
|      |                                       |      |             |   |          |     |            |                |  |  |
|      |                                       | LINE | ITEM        |   | EST.     |     |            |                |  |  |
|      |                                       | NO.  | NO.         | DESCRIPTION   | QTY      | U/M | UNIT PRICE | EXTENDED PRICE |  |  |
|      |                                       |      |             |   |          |     |            |                |  |  |
|      |                                       | 1.   | 160-4       | 6" Stabilization Subbase (LBR 60)                                                                                          | 1,257.00 | SY  |            |                |  |  |
|      |                                       | 2.   | 285-701     | Optional Base Group 1   | 1,257.00 | SY  |            |                |  |  |
|      |                                       | 3.   | 334-1-MC1   | 1 1/2" Type S-I Asphalt Concrete (Incl. Prime Coat)                                                                        | 90.00    | TON |            |                |  |  |
|      |                                       | 4.   | 700-MC1     | Signs - Misc.   | 1.00     | LS  |            |                |  |  |
|      |                                       | 5.   | 710-MC1     | Painted pavement markings (Incl. Messages & Arrows)                                                                        | 1.00     | LS  |            |                |  |  |
|      |                                       | 6.   | 522-1       | Concrete Sidewalk, 4" Thick, HC Ramp                                                                                       | 10.00    | SY  |            |                |  |  |
|      |                                       | 7.   | 527-2       | Detectable Warnings   | 16.00    | SF  |            |                |  |  |





# BAYWEST CANAL BRADENTON, FLORIDA PLAN AND PROFILE

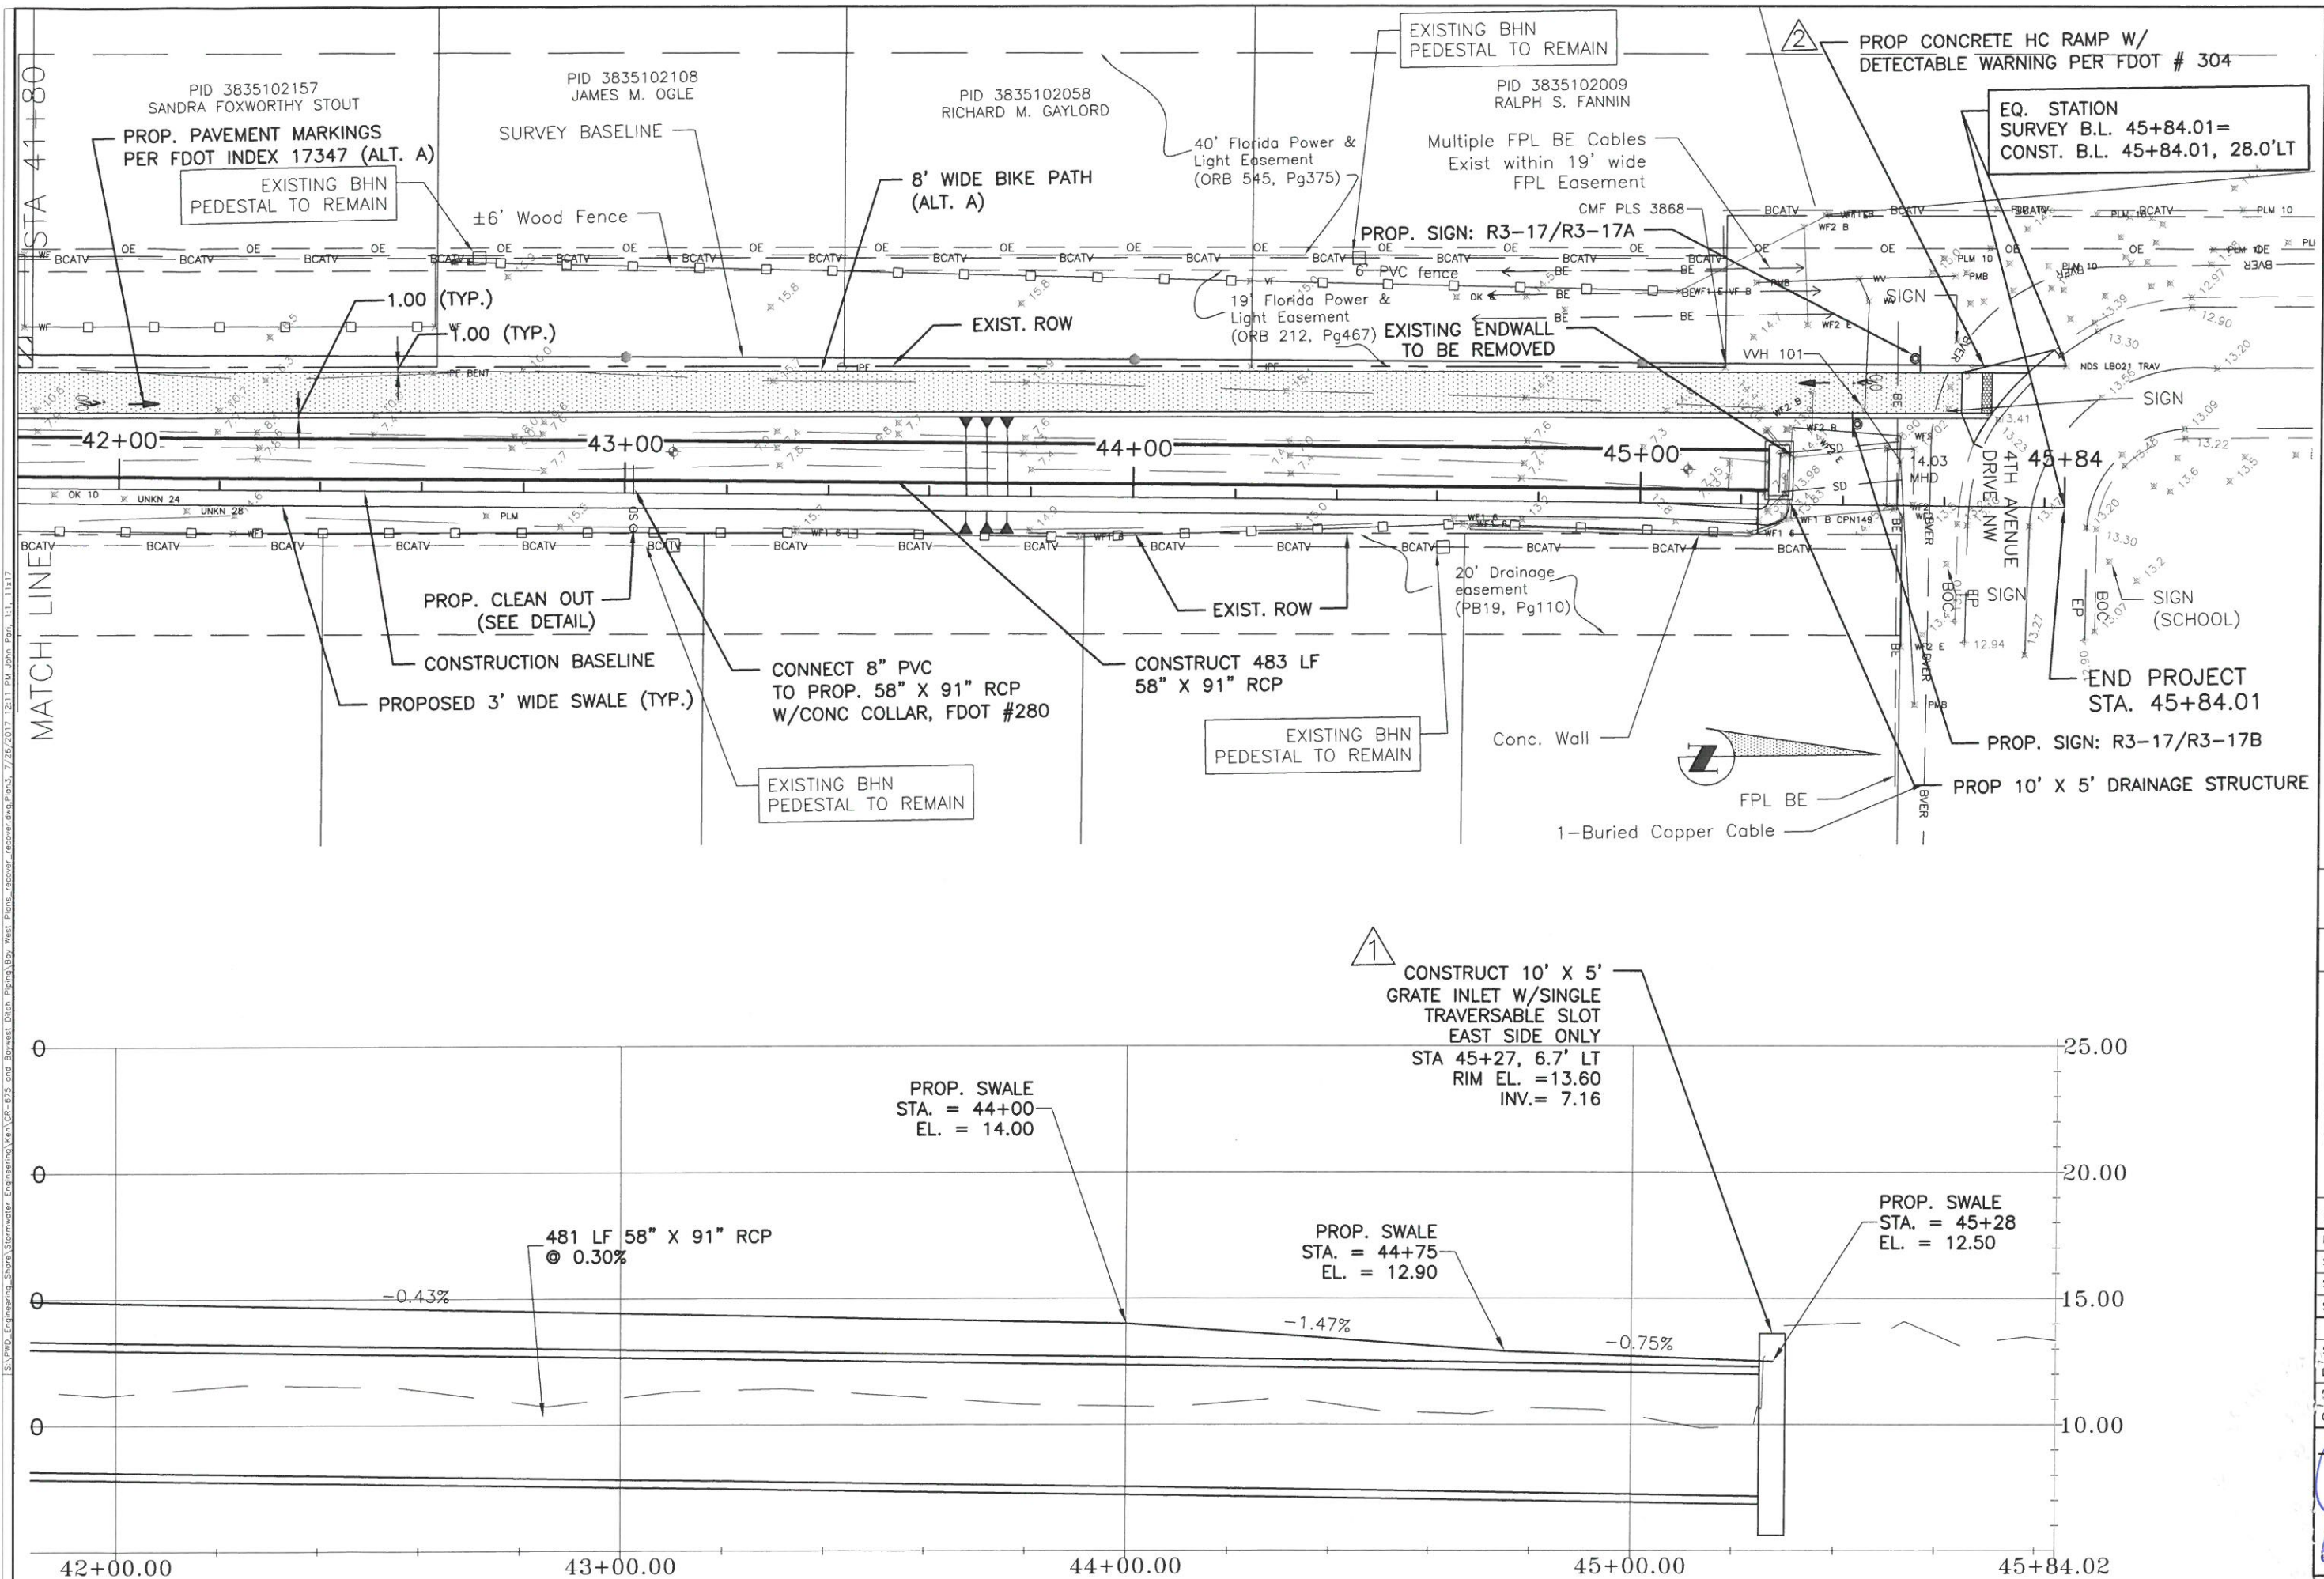

| NO. | REVISION DESCRIPTION | BY  | DATE     |
|-----|----------------------|-----|----------|
| 1   | ADDENDUM # 1         | JKP | 06/02/17 |
| 2   | ADDENDUM # 5         | JKP | 07/26/17 |

|               |             |
|---------------|-------------|
| PROJECT #     | 465-6044500 |
| SURVEY #      | 000         |
| SEC./TWN./RGE | 30/34S/17E  |
| SCALE         | 1"=30'      |

|          | BY  | DATE     |
|----------|-----|----------|
| SURVEYED | GFY | 07/20/15 |
| DESIGNED | JKP | 09/15/15 |
| DRAWN    | JKP | 10/20/15 |
| CHECKED  | BL  | 11/10/15 |

JOHN PARI, P.E.

FLORIDA P.E. # 56368

7/26/17

Signature & Date

SHEET 8