



TOPOGRAPHIC SURVEY  
OF  
COQUINA BEACH  
LOCATED IN  
SECTION'S 9, 10 & 15, TOWNSHIP 35 SOUTH, RANGE 16 EAST  
MANATEE COUNTY, FLORIDA

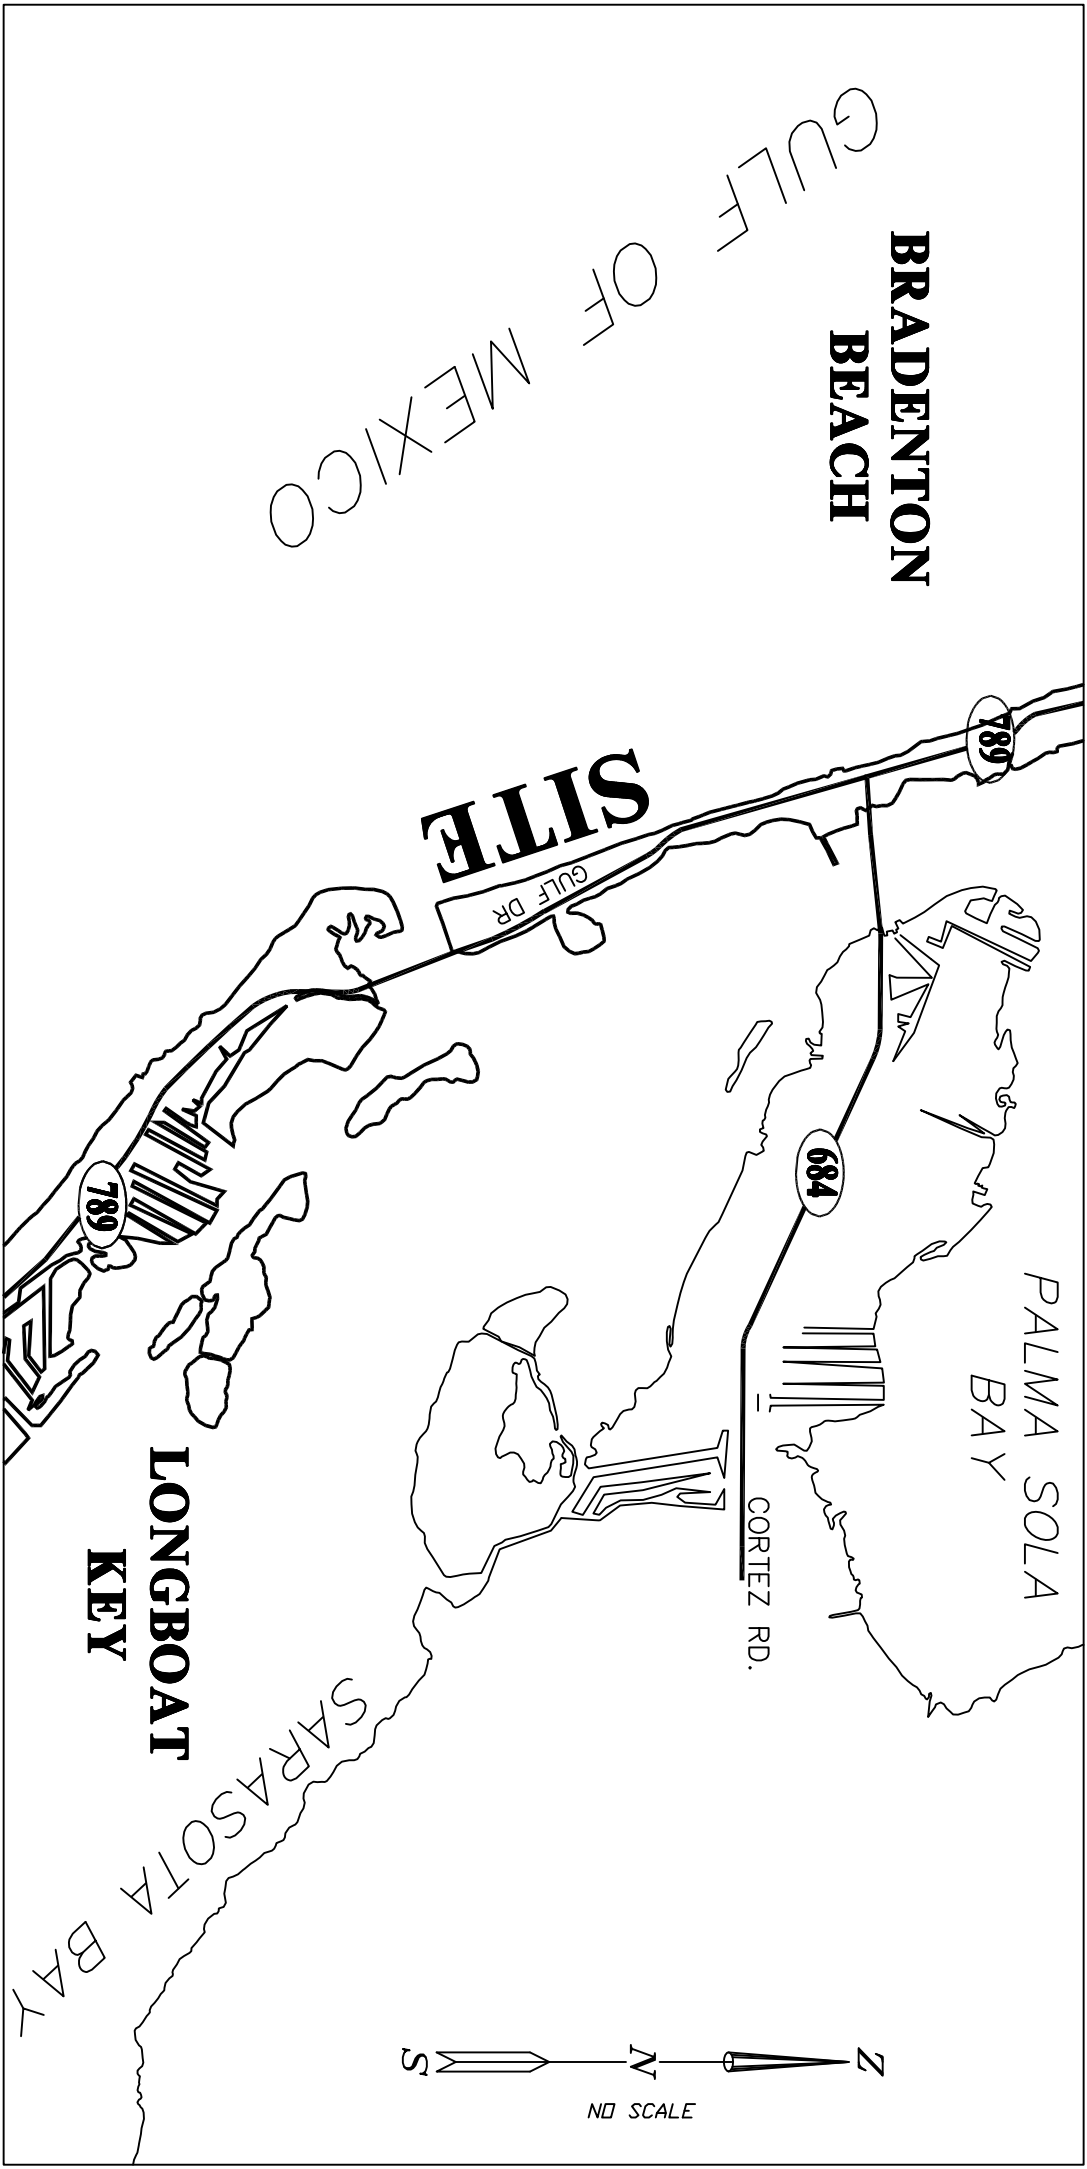

| EXISTING |                          | LEGEND |                    |
|----------|--------------------------|--------|--------------------|
|          | BENCH MARK               |        | BUSH               |
|          | CONCRETE MONUMENT        |        | TREE               |
|          | IRON PIPE                |        | OAK TREE           |
|          | IRON ROD                 |        | PALM TREE          |
|          | HUB                      |        | PINE TREE          |
|          | NAIL & DISK              |        | EDGE OF VEGETATION |
|          | ELEVATION                |        | CHAIN LINK FENCE   |
|          | PARCEL ID NO.            |        | WOOD FENCE         |
|          | PARCEL ID NO.            |        | BARBED WIRE FENCE  |
|          | LOT NO.                  |        | FORCE MAIN         |
|          | GUY WIRE                 |        | POTABLE WATER      |
|          | POWER POLE               |        | RECYCLED WATER     |
|          | LIGHT POLE               |        | SANITARY SEWER     |
|          | MAIL BOX                 |        | STORM DRAIN        |
|          | SIGN                     |        | GAS LINE           |
|          | REFLECTOR                |        | OVERHEAD CABLE TV  |
|          | SPRINKLER                |        | OVERHEAD ELECTRIC  |
|          | GAS MARKER               |        | BURIED ELECTRIC    |
|          | BACKFLOW PREVENTER       |        | BURIED VERIZON     |
|          | BLOW OFF VALVE           |        | VERIZON            |
|          | FIRE HYDRANT             |        | BURIED UTILITY     |
|          | WATER VALVE              |        | OVERHEAD UTILITY   |
|          | AIR RELEASE VALVE        |        | RAIL ROAD TRACKS   |
|          | WATER METER              |        | EDGE OF CONCRETE   |
|          | SANITARY SEWER MANHOLE   |        | EDGE OF ROAD       |
|          | SANITARY SEWER CLEAN OUT |        | TOE OF SLOPE       |
|          | SOL BORING LOCATION      |        | TOP OF BANK        |
|          | TELEPHONE SERVICE BOX    |        | PROPERTY LINE      |
|          | FLOW DIRECTION           |        | RIGHT OF WAY       |
|          | GRATE INLET              |        |                    |
|          | MITERED END SECTION      |        |                    |
|          | CURB STOP                |        |                    |

| ABBREVIATIONS |                        |
|---------------|------------------------|
|               | R/W                    |
|               | CONC                   |
|               | ASPH                   |
|               | SWK                    |
|               | EP                     |
|               | BOC                    |
|               | NAMD                   |
|               | FF                     |
|               | A PINE                 |
|               | PN                     |
|               | PLM                    |
|               | ORNTL                  |
|               | OK                     |
|               | PROPOSED               |
|               | MAIN                   |
|               | SERVICE LINE           |
|               | PROPOSED EASEMENT      |
|               | FIRE HYDRANT           |
|               | VALVE                  |
|               | SANITARY SEWER MANHOLE |
|               | BLOW OFF ASSEMBLY      |
|               | REDUCER                |
|               | TEE                    |
|               | HORIZONTAL BEND        |
|               | VERTICAL BEND          |
|               | PLUG                   |
|               | MASTER METER ASSEMBLY  |
|               | SERVICE LINE & METER   |
|               | DOUBLE SERVICE         |

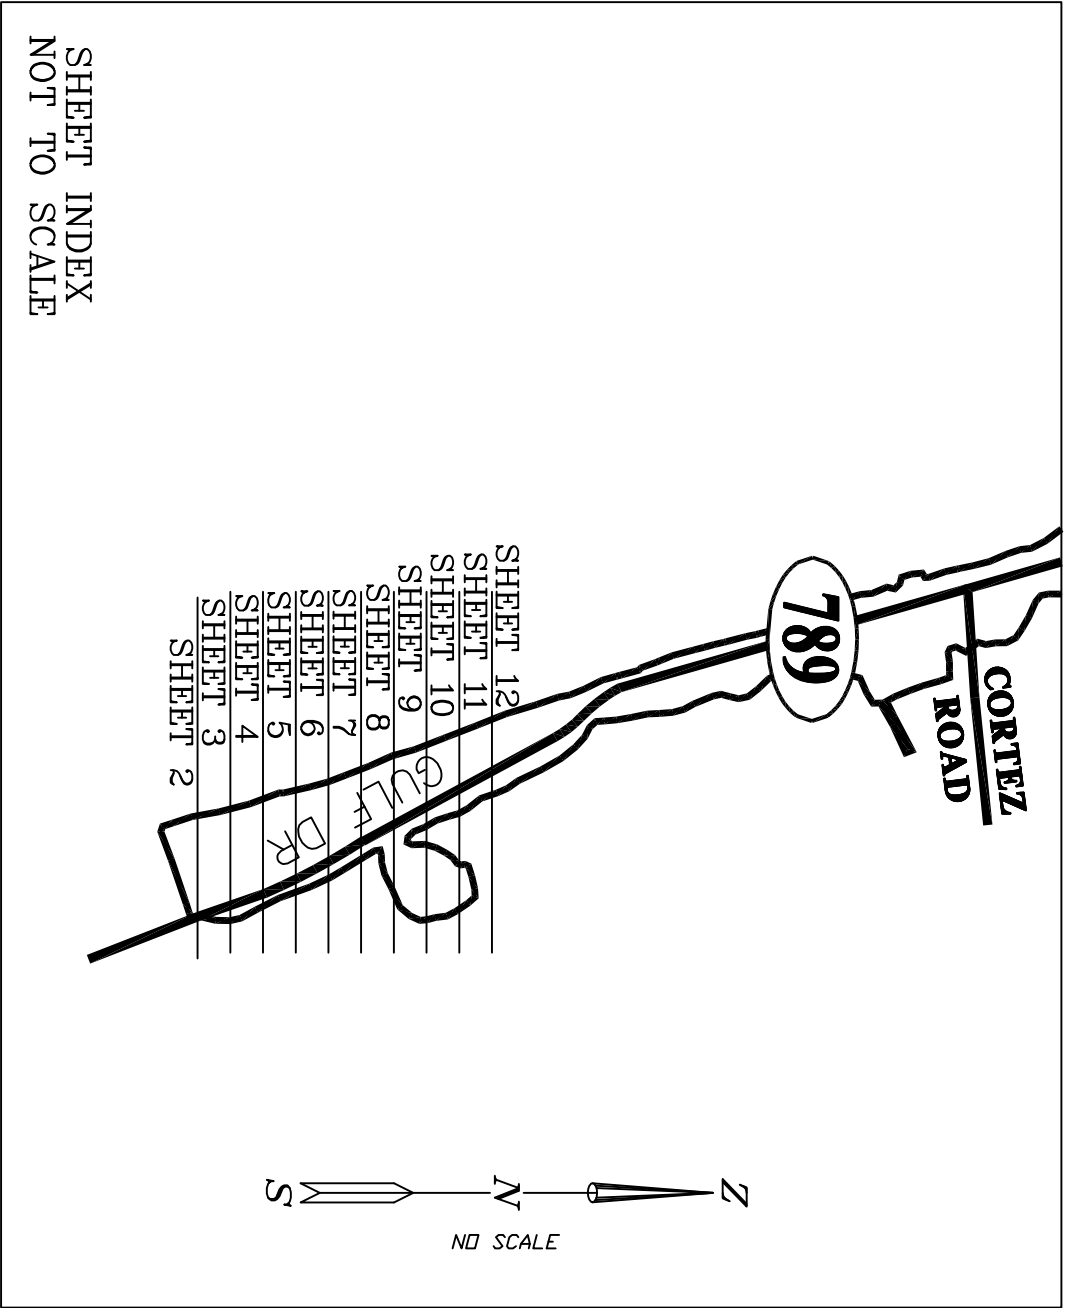

- NOTES:
- BEARINGS AND COORDINATES ARE BASED ON THE FLORIDA STATE PLANE COORDINATE SYSTEM (WEST ZONE) NAD 83/2011, AND ARE DERIVED FROM POINT GIS-105 AND GIS-106, HAVING AN ELEVATION OF 4.15 FEET (NAVD 1989), AND BENCHMARK GIS-105 (PID AG9210) HAVING AN ELEVATION OF 3.29 FEET (NAVD 1989).
  - ELEVATIONS ARE BASED ON NAVD 1988, AND ARE DERIVED FROM BENCHMARK GIS-106, HAVING AN ELEVATION OF 4.15 FEET (NAVD 1989), AND BENCHMARK GIS-105 (PID AG9210) HAVING AN ELEVATION OF 3.29 FEET (NAVD 1989).

© ZNS ENGINEERING, L.C.  
THIS DOCUMENT IS PROTECTED BY SECTION 106 OF THE "UNITED STATES COPYRIGHT ACT". REPRODUCTION OR ALTERATION OF THIS DOCUMENT OR ANY PART THEREOF, WITHOUT THE PRIOR WRITTEN CONSENT OF ZNS ENGINEERING, L.C., IS STRICTLY PROHIBITED. THIS DOCUMENT IS COMPLIANT WITH F.S. CHAPTER 119.

| REVISION | BY | DATE |
|----------|----|------|
|          |    |      |
|          |    |      |
|          |    |      |
|          |    |      |

NOTE: THIS SURVEY IS NOT VALID WITHOUT THE SIGNATURE AND ORIGINAL RAISED SEAL OF A FLORIDA LICENSED SURVEYOR AND MAPPER.

CERTIFICATE OF SURVEYOR

I, THE UNDERSIGNED PROFESSIONAL SURVEYOR & MAPPER, HEREBY CERTIFY THAT THIS RECORD OF LAND SURVEY WAS PREPARED UNDER MY DIRECT SUPERVISION THAT TO THE BEST OF MY KNOWLEDGE AND BELIEF, IT COMES WITHIN THE MINIMUM TECHNICAL STANDARDS FOR SURVEYING IN THE STATE OF FLORIDA, CHAPTER SL-17.050, OF THE FLORIDA ADMINISTRATIVE CODE.

FLORIDA CERTIFICATE No. LS4292

DATE OF CERTIFICATION 1/28/2016

DATE OF FIELD SURVEY 1/20/2016

BY: R.E.M. ENGERTON, P.S.M.



**ZNS|ENGINEERING**  
ENGINEERS | PLANNERS | SURVEYORS | LANDSCAPE ARCHITECTS  
ESTD 1978  
2016 AIA AIAA FIVE STAR RATING RATED 4.9/5.0  
F-MAIL: ZNS@ZNSNG.COM | TELEPHONE: (941) 748-8980 | FAX: (941) 748-3316


DRAWING: I:\MANATEE\Coquina Beach\2015\CoquinaBeach2016.dwg (LAYOUT) DATE: DECEMBER 2015 SCALE: 1" = 20'

DRAWN: bernie JOB NO.: 00-44064 FIELD BOOK: PAGE: SHEET: 1 OF 13



MATCH LINE (SEE SHEET 12)

MATCH LINE (SEE SHEET 10)

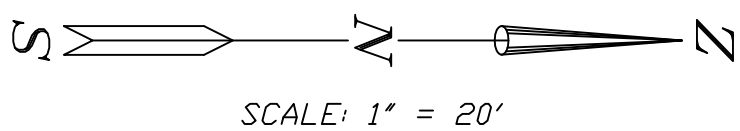

GULF DRIVE (S.R. 789)  
(200' PUBLIC R/W)

S 28°00'22" E 3660.13'  
RIGHT OF WAY

SHELL DRIVE

SHELL DRIVE

K:\Pilot Files\Projects\Manatee County\Couquina, 2016\CouquinaBeach2016-LAYOUT11.plt



**ZNS|ENGINEERING**  
ENGINEERS | PLANNERS | SURVEYORS | LANDSCAPE ARCHITECTS  
BIRMINGHAM, AL 35202  
FAX: 205.980.8800 | TEL: 205.980.8800 | FAX: 205.980.8800

DRAWING: T:\MANATEE Couquina Beach 2016\CouquinaBeach2016.dwg (LAYOUT11) DATE: DECEMBER 2015 SCALE: 1" = 20'  
DRAWN: bernie JOB NO.: 00-44064 FIELD BOOK: PAGE: 11 OF 12

| REVISION | BY | DATE |
|----------|----|------|
|          |    |      |
|          |    |      |
|          |    |      |
|          |    |      |


TOPOGRAPHIC SURVEY  
OF  
COQUINA BEACH  
LOCATED IN  
SECTION'S 9, 10 & 15, TOWNSHIP 35 SOUTH, RANGE 16 EAST  
MANATEE COUNTY, FLORIDA

NAVD 1988

NAD 83/2011

© ZNS ENGINEERING, L.C.  
THIS DOCUMENT IS PROTECTED BY SECTION 106 OF THE "UNITED STATES  
COPYRIGHT ACT". REPRODUCTION OR ALTERATION OF THIS DOCUMENT OR  
THE INFORMATION CONTAINED HEREIN WITHOUT THE WRITTEN CONSENT OF ZNS  
ENGINEERING, L.C. IS STRICTLY PROHIBITED. WITHOUT THE PRIOR WRITTEN CONSENT OF ZNS  
ENGINEERING, L.C., NO PART OF THIS DOCUMENT IS TO BE REPRODUCED, IN ANY FORM OR BY ANY  
METHODS, ELECTRONIC OR MECHANICAL, INCLUDING PHOTOCOPYING, RECORDING, OR BY ANY  
INFORMATION STORAGE AND RETRIEVAL SYSTEM.

MATCH LINE (SEE SHEET 11)

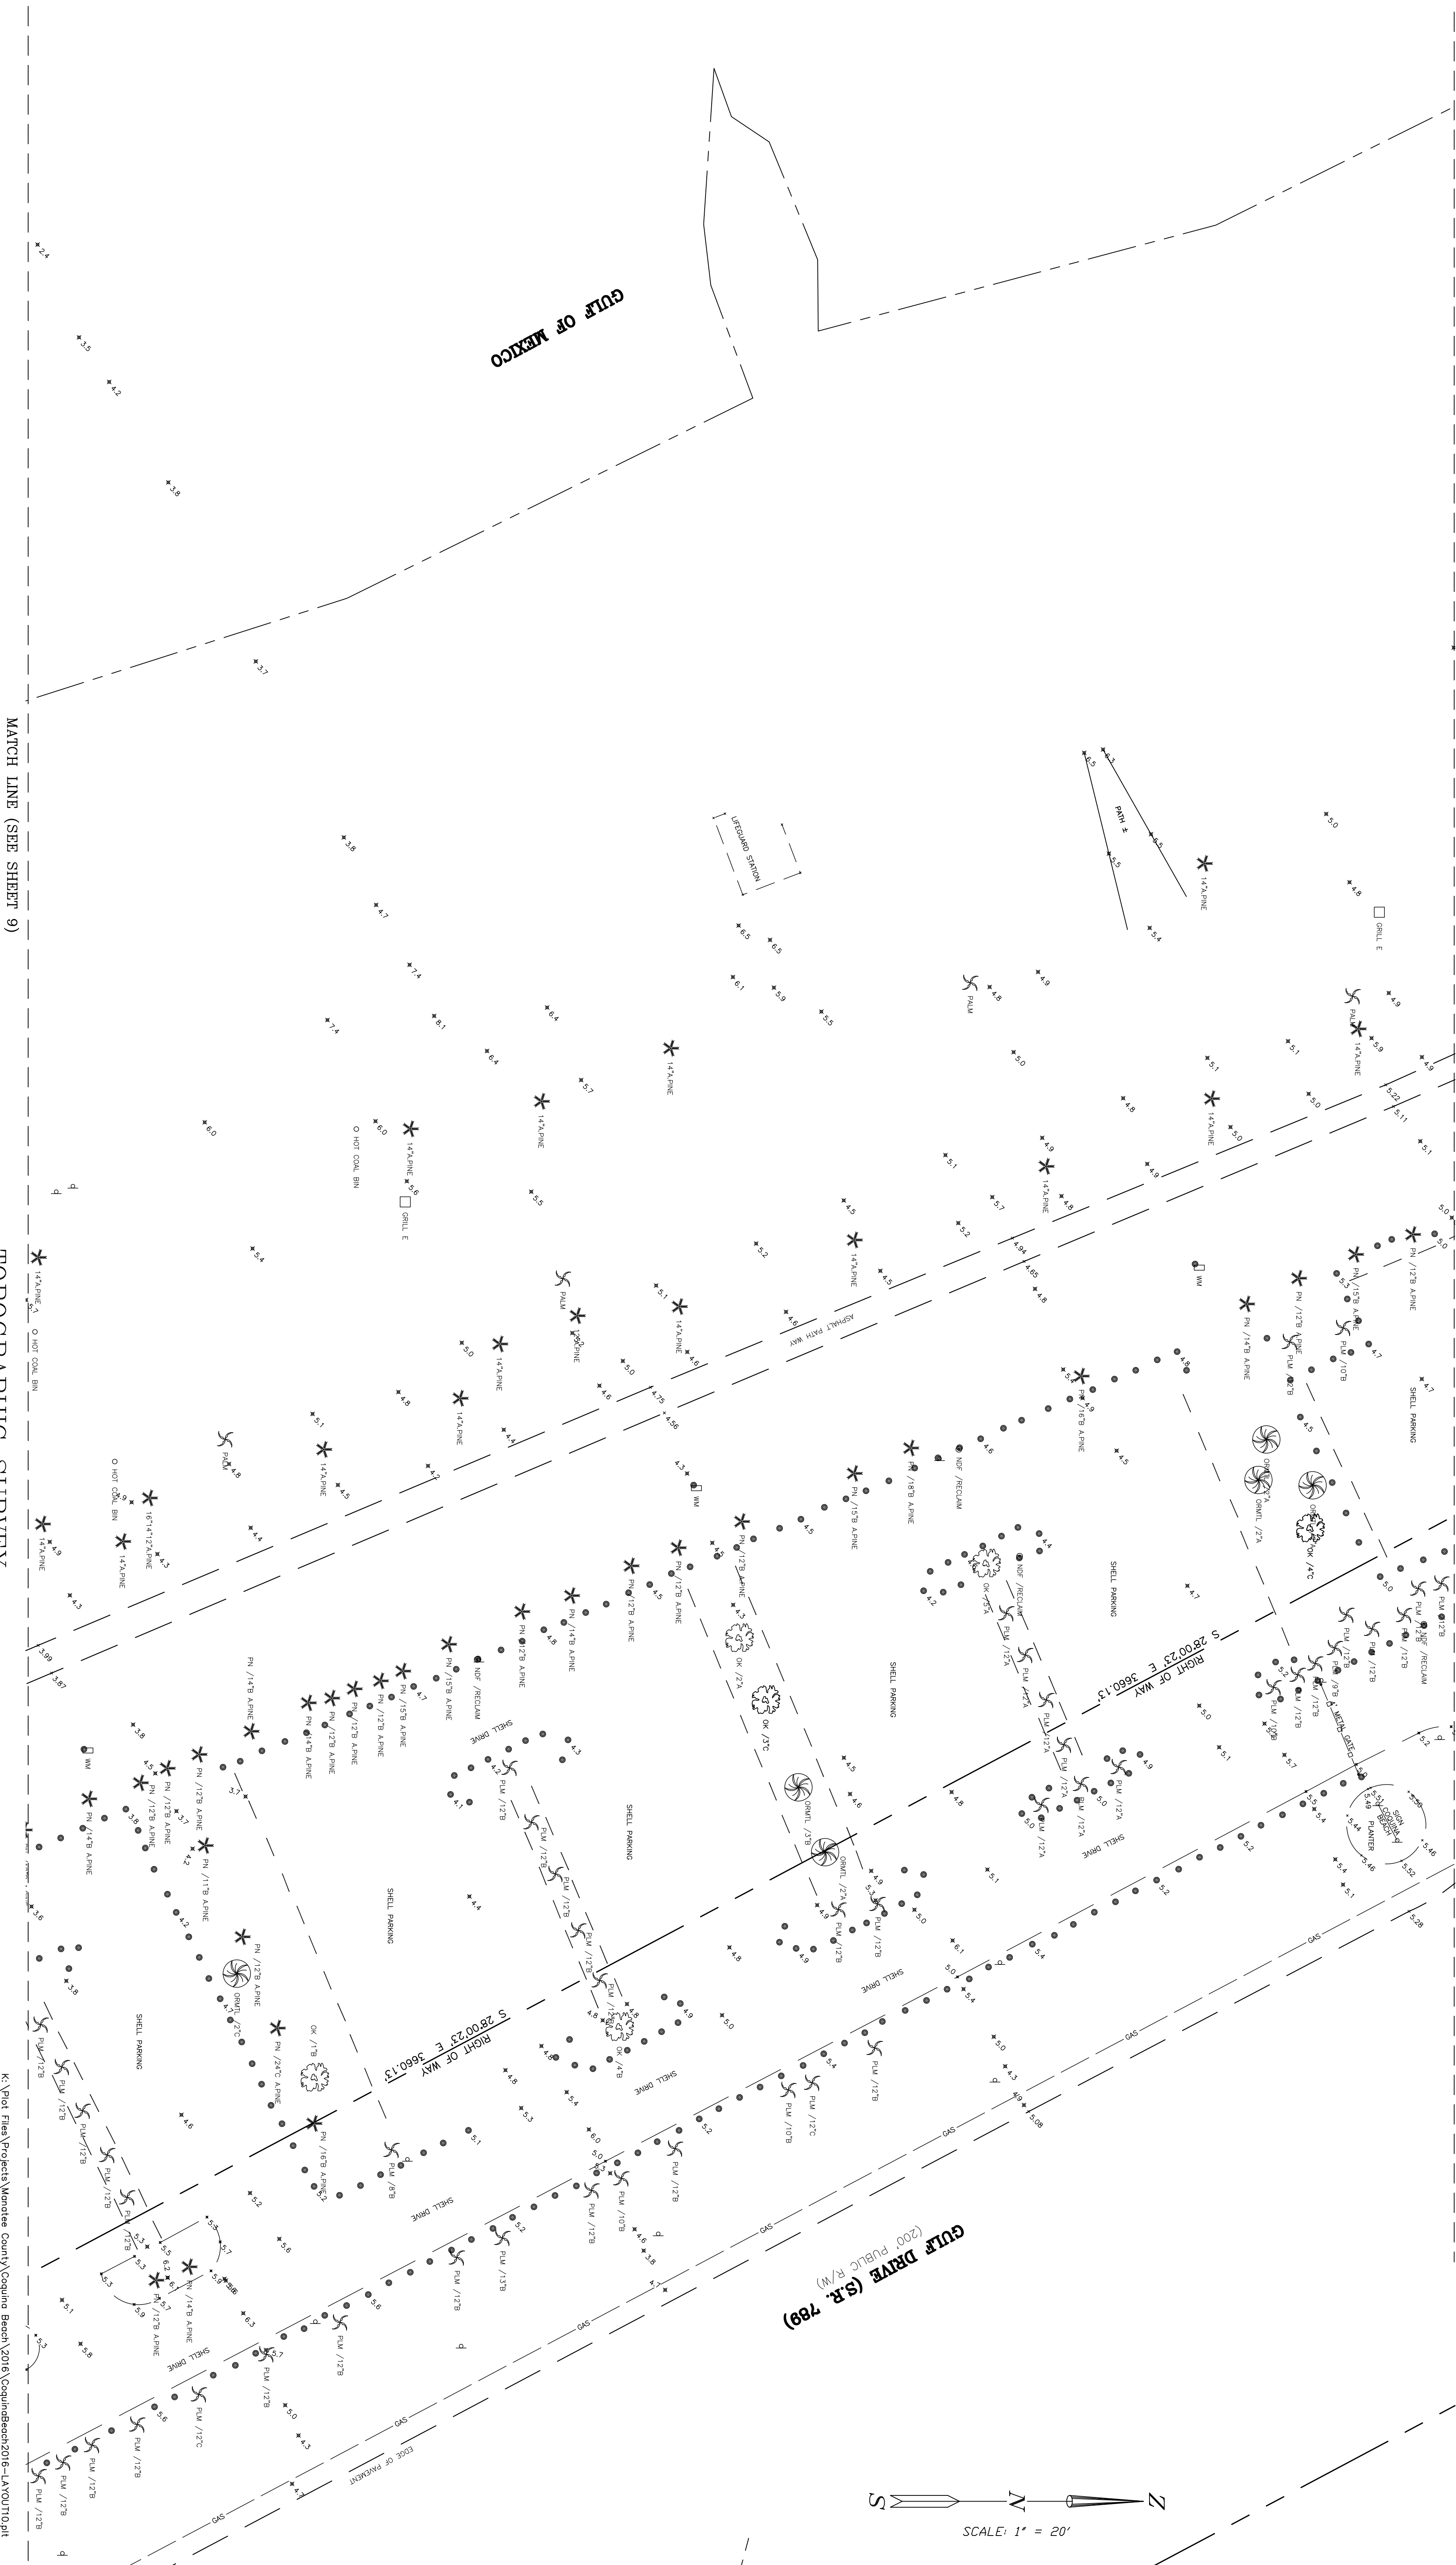

SCALE: 1" = 20'

MATCH LINE (SEE SHEET 9)

# TOPOGRAPHIC SURVEY

OF  
COQUINA BEACH

LOCATED IN

SECTION'S 9, 10 & 15, TOWNSHIP 35 SOUTH, RANGE 16 EAST  
MANATEE COUNTY, FLORIDA

NAVVD 1988

NAD 83/2011

© ZNS ENGINEERING, L.C.  
THIS DOCUMENT IS PROTECTED BY SECTION 106 OF THE "UNITED STATES  
COPYRIGHT ACT". REPRODUCTION OR ALTERATION OF THIS DOCUMENT OR  
ANY PART THEREOF WITHOUT THE WRITTEN CONSENT OF ZNS ENGINEERING,  
L.C. IS STRICTLY PROHIBITED. WITHOUT THE PRIOR WRITTEN CONSENT OF ZNS  
ENGINEERING, L.C. NO PART OF THIS DOCUMENT IS TO BE REPRODUCED, COPIED,  
OR TRANSMITTED IN ANY FORM OR BY ANY MEANS, ELECTRONIC OR MECHANICAL,  
INCLUDING PHOTOCOPYING, RECORDING, OR BY ANY INFORMATION STORAGE  
AND RETRIEVAL SYSTEM, WITHOUT THE PRIOR WRITTEN CONSENT OF ZNS  
ENGINEERING, L.C. CHAPTER 119.


| REVISION | BY | DATE |
|----------|----|------|
|          |    |      |
|          |    |      |
|          |    |      |
|          |    |      |

**ZNS|ENGINEERING**  
ENGINEERS | PLANNERS | SURVEYORS | LANDSCAPE ARCHITECTS  
201 S. MANATEE AVENUE, SUITE 100  
Ft. Manatee, FL 34406  
TEL: (813) 941-7488  
FAX: (813) 941-7489  
WWW.ZNSENGINEERING.COM

DRAWING: T:\MANATEE\Coquina Beach\2016\CoquinaBeach\2016-LAYOUT10.plt  
DRAWN: berrme JOB NO. 00-44064 FIELD BOOK PAGE 10 OF 12

MATCH LINE (SEE SHEET 10)

MATCH LINE (SEE SHEET 8)

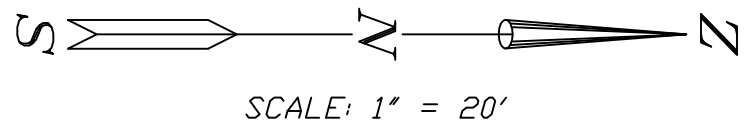

MATCH LINE (SEE SHEET 8)

TOPOGRAPHIC SURVEY

COQUINA BEACH

LOCATED IN

SECTION'S 9, 10 & 15, TOWNSHIP 35 SOUTH, RANGE 16 EAST

MANATEE COUNTY, FLORIDA

NAVD 1988

NAD 83/2011

© ZNS ENGINEERING, L.C.  
THIS DOCUMENT IS PROTECTED BY SECTION 106 OF THE "UNITED STATES COPYRIGHT ACT". REPRODUCTION OR ALTERATION OF THIS DOCUMENT OR ANY PART THEREOF WITHOUT THE WRITTEN CONSENT OF ZNS ENGINEERING, L.C. IS HEREBY GRANTED SPECIFICALLY TO THE USER OF THIS DOCUMENT TO REPRODUCE THIS DOCUMENT IN COMPLIANCE WITH F.S. CHAPTER 119.

| REVISION | BY | DATE |
|----------|----|------|
|          |    |      |
|          |    |      |
|          |    |      |

**ZNS|ENGINEERING**  
ENGINEERS | PLANNERS | SURVEYORS | LANDSCAPE ARCHITECTS  
E:\WORK\2015\MANATEE\COQUINA BEACH\2015\COQUINABEACH2016.dwg (LAYOUT9) DATE: DECEMBER 2015 SCALE: 1" = 20'  
DRAWN: bernie JOB NO.: 00-44064 FIELD BOOK: PAGE: 9 OF 12


K:\Pilot Files\Projects\Manatee County\Coquina 2016\CoquinaBeach2016-LAYOUT9.plt

DRAWING: I:\MANATEE\Coquina Beach\2015\CoquinaBeach2016.dwg (LAYOUT9) DATE: DECEMBER 2015 SCALE: 1" = 20'

DRAWN: bernie JOB NO.: 00-44064 FIELD BOOK: PAGE: 9 OF 12



MATCH LINE (SEE SHEET 8)

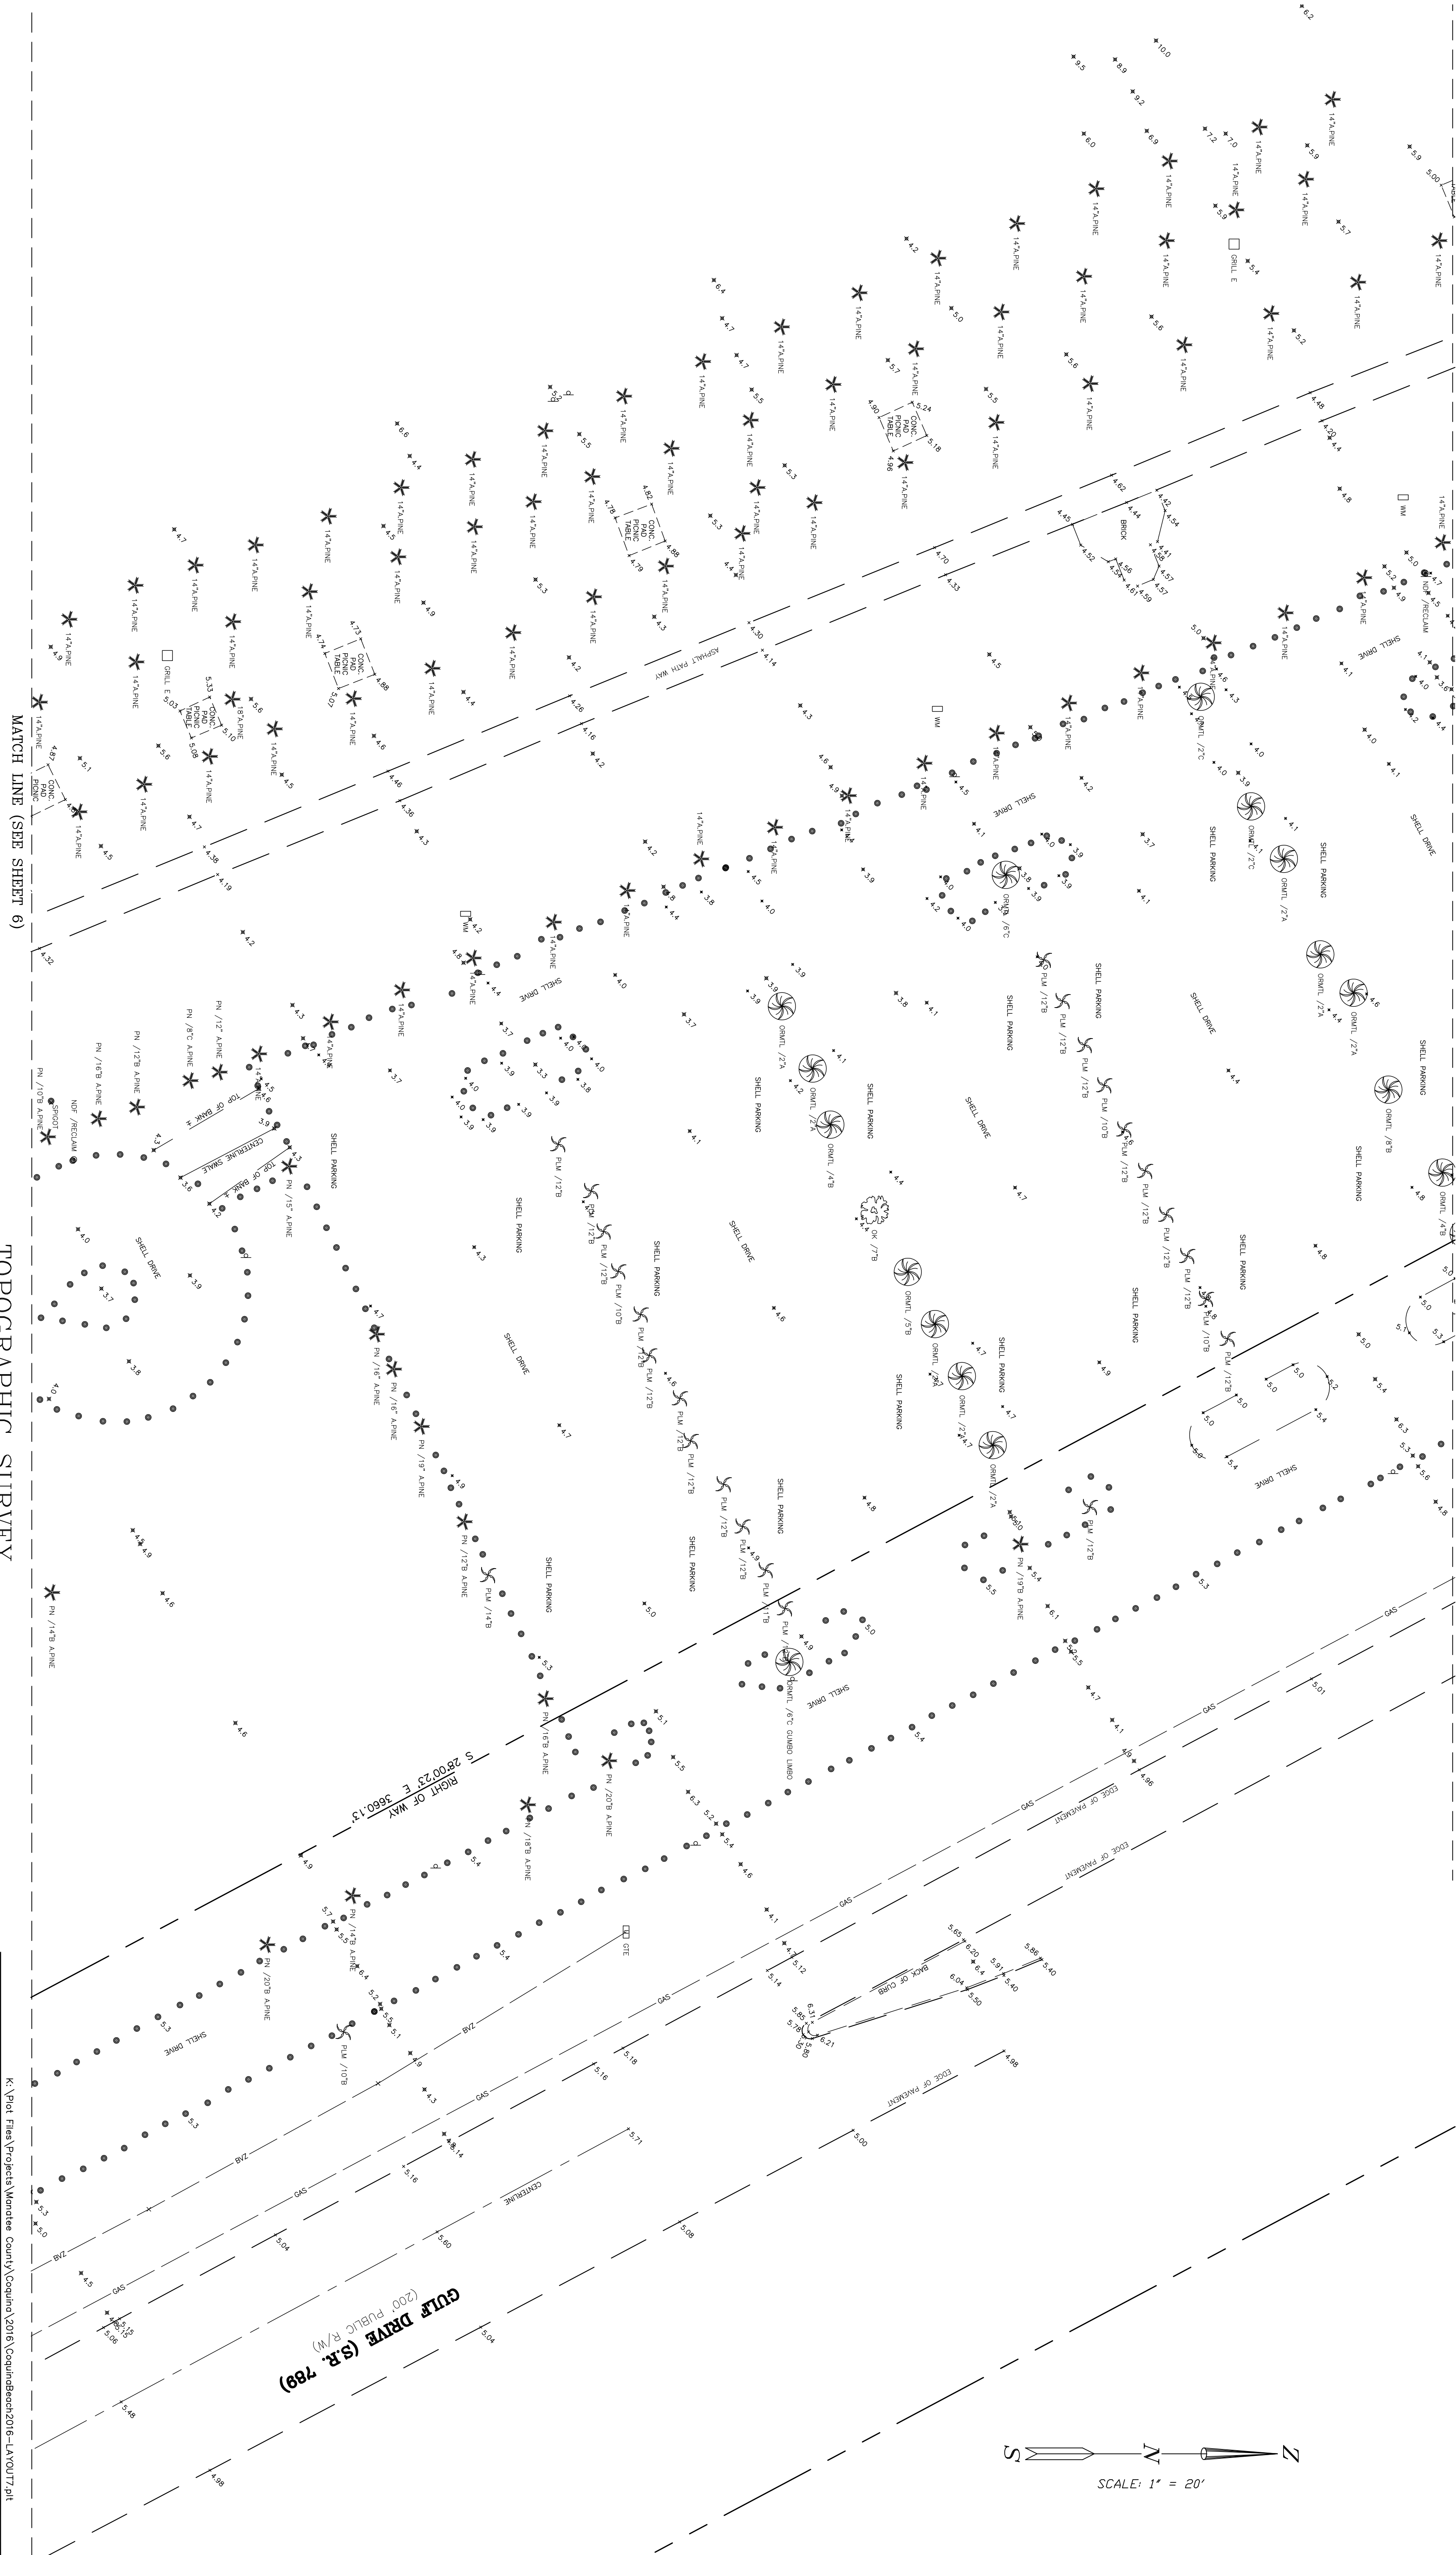

MATCH LINE (SEE SHEET 6)

# TOPOGRAPHIC SURVEY

OF

## COQUINA BEACH

LOCATED IN

SECTION'S 9, 10 & 15, TOWNSHIP 35 SOUTH, RANGE 16 EAST  
MANATEE COUNTY, FLORIDA

NAVD 1988

NAD 83/2011


© ZNS ENGINEERING, L.C.  
THIS DOCUMENT IS PROTECTED BY SECTION 106 OF THE "UNITED STATES COPYRIGHT ACT". REPRODUCTION OR ALTERATION OF THIS DOCUMENT OR ANY PART THEREOF WITHOUT THE PRIOR WRITTEN CONSENT OF ZNS ENGINEERING, L.C. IS HEREBY GRANTED SPECIFICALLY TO THE USER OF THIS DOCUMENT TO REPRODUCE THIS DOCUMENT IN COMPLIANCE WITH F.S. CHAPTER 119.

**ZNS|ENGINEERING**  
ENGINEERS | PLANNERS | SURVEYORS | LANDSCAPE ARCHITECTS  
201 S. MANATEE AVENUE EAST, SUITE 200  
Ft. Manatee, FL 34706  
TEL: (813) 748-3316  
FAX: (813) 748-3316  
WWW.ZNSENGINEERING.COM

| REVISION | BY | DATE |
|----------|----|------|
|          |    |      |
|          |    |      |
|          |    |      |

DRAWING: T:\MANATEE\Coquina Beach\2016\CoquinaBeach2016.dwg (LAYOUT) DATE: DECEMBER 2015 SCALE: 1" = 20'  
DRAWN: bernie JOB NO.: 00-44064 FIELD BOOK: PAGE 7 OF 12

MATCH LINE (SEE SHEET 7)

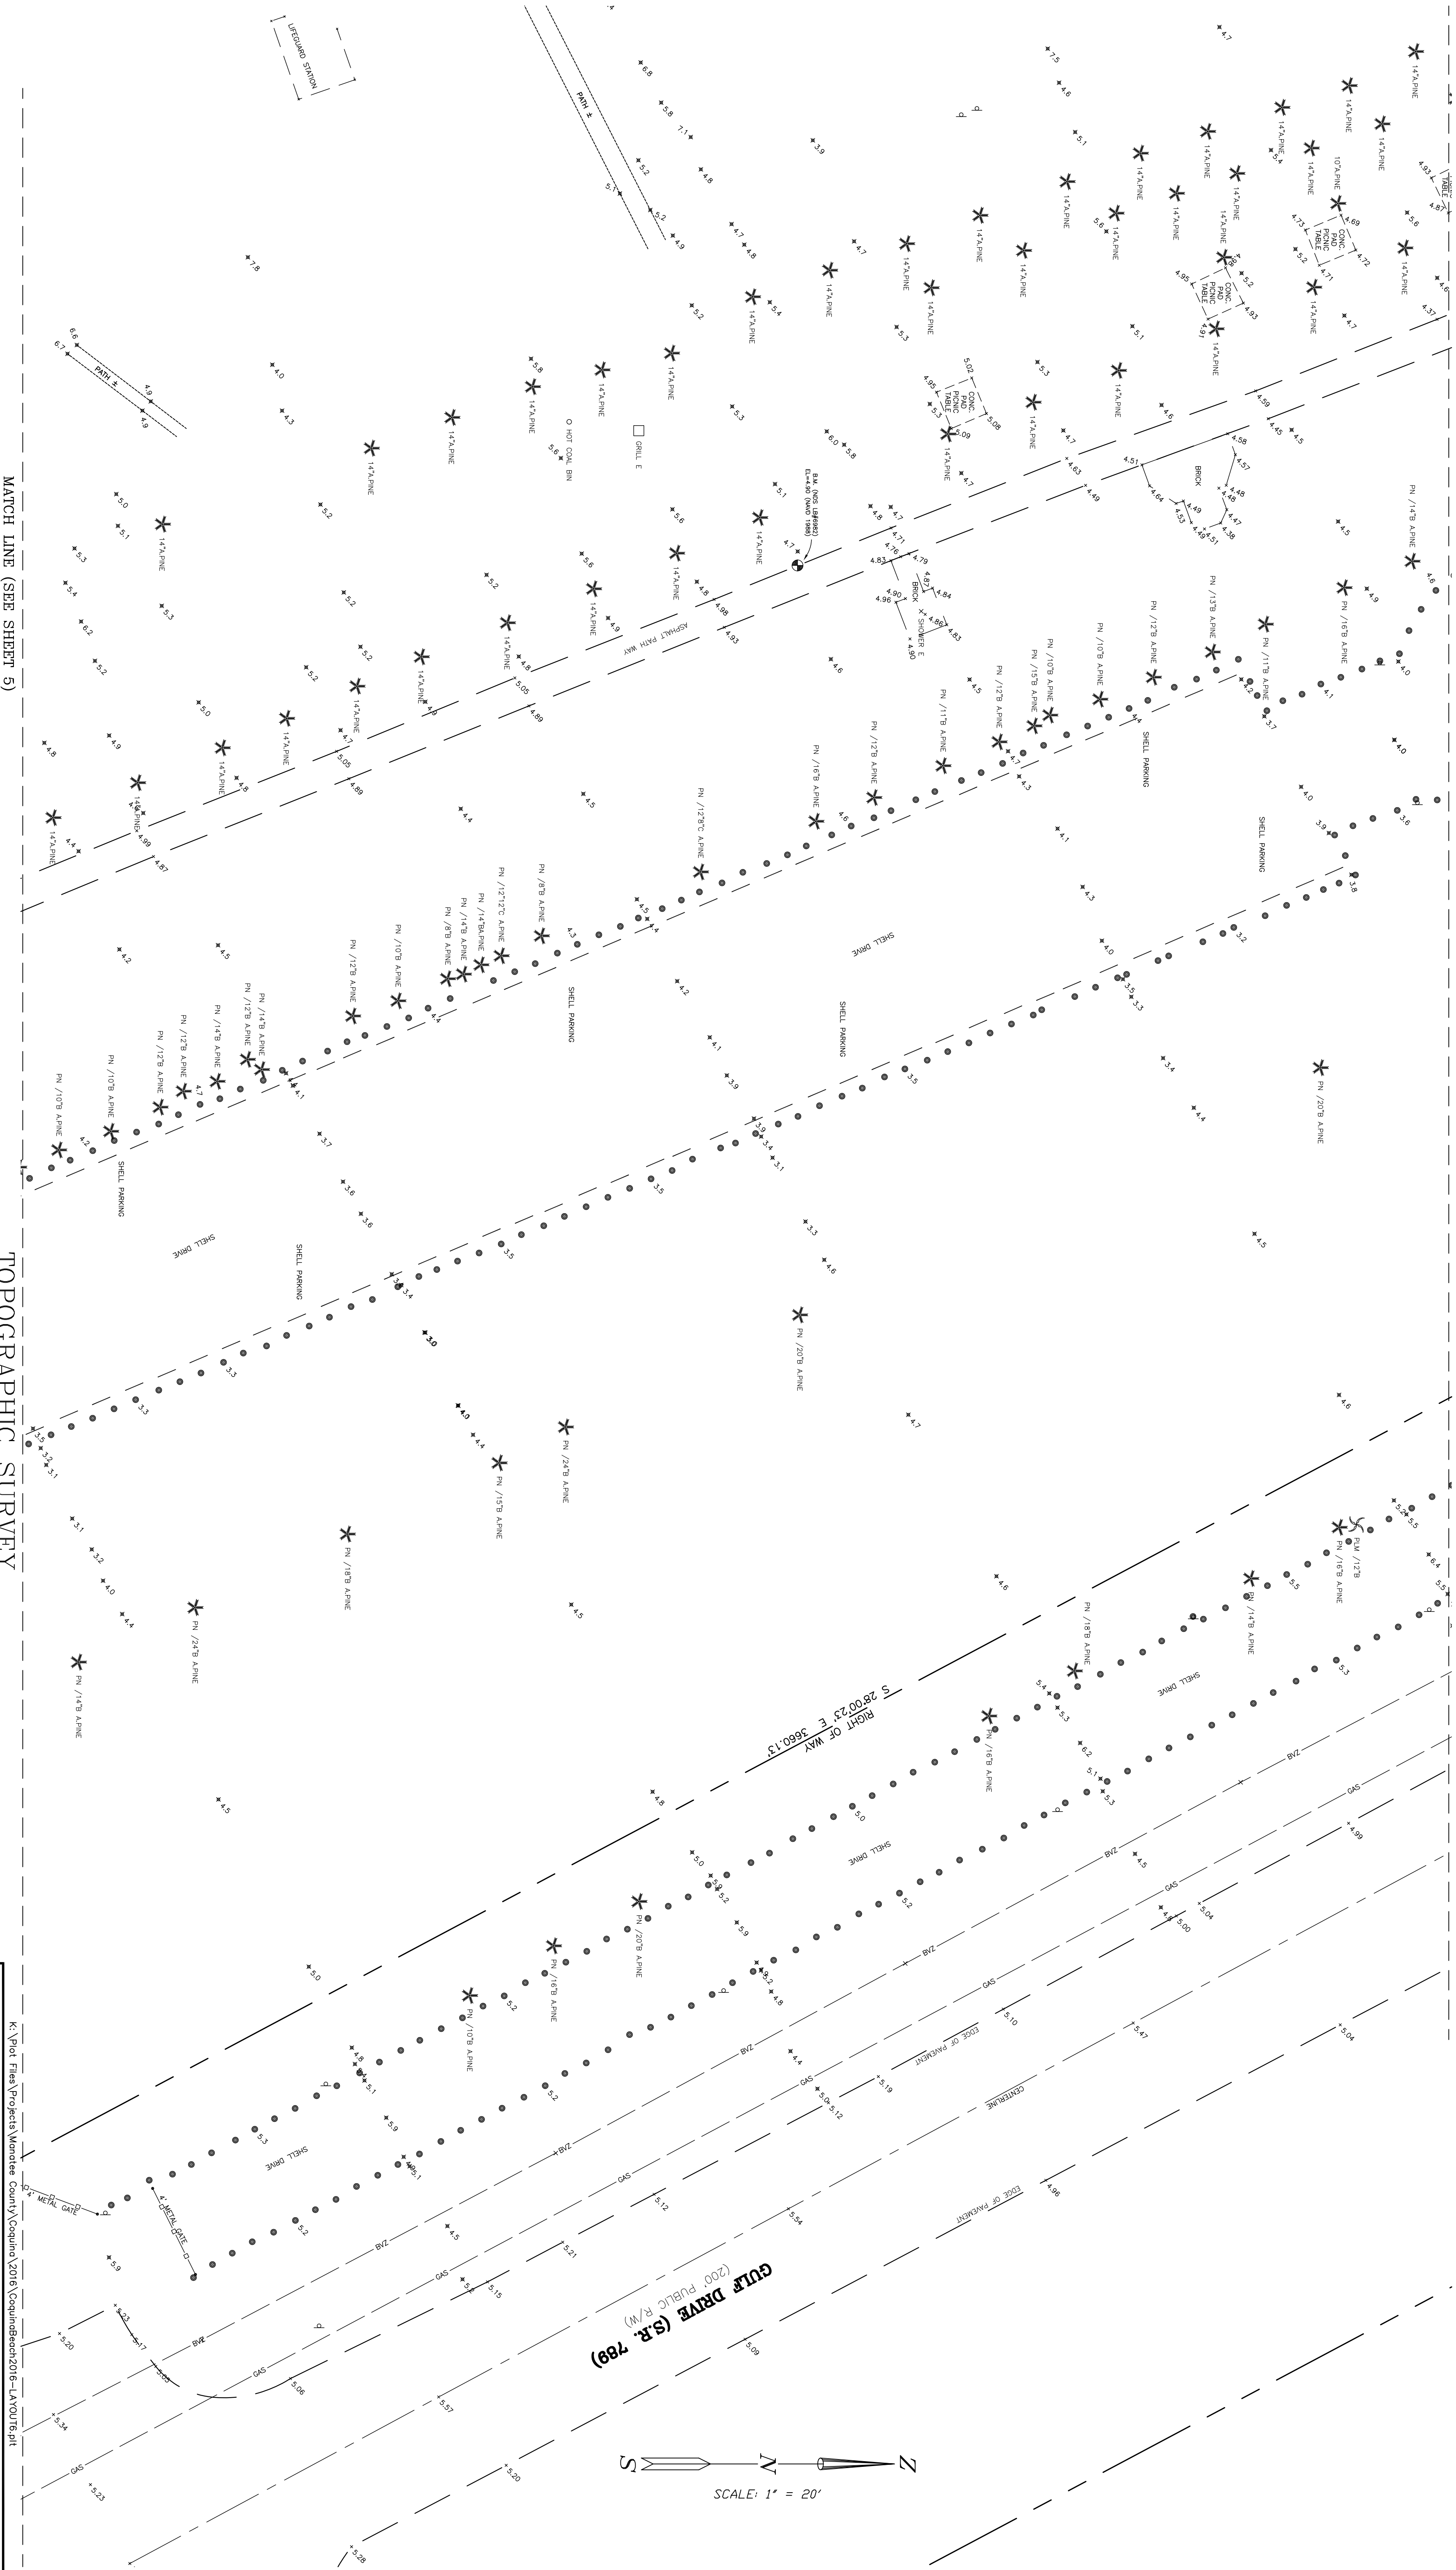

MATCH LINE (SEE SHEET 5)

TOPOGRAPHIC SURVEY

OF

COQUINA BEACH

LOCATED IN

SECTION'S 9, 10 & 15, TOWNSHIP 35 SOUTH, RANGE 16 EAST  
MANATEE COUNTY, FLORIDA

NAVVD 1988

NAD 83/2011


© ZNS ENGINEERING, L.C.  
THIS DOCUMENT IS PROTECTED BY SECTION 106 OF THE "UNITED STATES COPYRIGHT ACT". REPRODUCTION OR ALTERATION OF THIS DOCUMENT OR ANY PART THEREOF WITHOUT THE PRIOR WRITTEN CONSENT OF ZNS ENGINEERING, L.C. IS HEREBY GRANTED SPECIFICALLY TO THE USER OF THIS DOCUMENT TO REPRODUCE THIS DOCUMENT IN COMPLIANCE WITH F.S. CHAPTER 119.

| REVISION | BY | DATE |
|----------|----|------|
|          |    |      |
|          |    |      |
|          |    |      |



**ZNS|ENGINEERING**  
ENGINEERS | PLANNERS | SURVEYORS | LANDSCAPE ARCHITECTS  
BIRMINGHAM, AL 35202  
FAX: 205.980.8800 | TEL: 205.980.8800 | FAX: (911) 748-314

DRAWING: T:\MANATEE\Coquina Beach 2015\CoquinaBeach2016.dwg (LAYOUT16) DATE: DECEMBER 2015 SCALE: 1" = 20'  
DRAWN: bernie JOB NO: 00-44064 FIELD BOOK: PAGE 6 OF 12

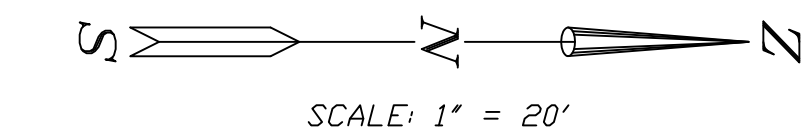

[illegible]

**GULF DRIVE (S.R. 789)**  
(200' PUBLIC R/W)

K: \Plot\_Files\Projects\Marionette County\Coquina\2016\CoquinaBeach2016-LAYOUT5.plt

**NAD 83/2011**

COQUINA BEACH  
LOCATED IN  
& 15, TOWNSHIP 35 SOUTH,  
MANATEE COUNTY, FLORIDA

**NSIENGINEERING**

ENGINEERS | PLANNERS | SURVEYORS | LANDSCAPE ARCHITECTS

15000462  
15000042  
15000042

201 55 AVENUE DRIVE EAST BRANDERHURST, FL 34208  
E-MAIL: [ENR@NSIENGINEERING.COM](mailto:ENR@NSIENGINEERING.COM) | TELEPHONE (941) 748-8800 | FAX (941) 748-3316



DRAWING: T. MANAITEE/Cogdune Beach, 2015/CogduneBeach2015.dwg (LA YOU15) DATE: DECEMBER 2015 SCALE: 1" = 20'

DRAWN: Bernice JOB NO. 00-44064 FIELD BOOK PAGE SHEET 5 OF 12

MATCH LINE (SEE SHEET 5)



TOPOGRAPHIC SURVEY

OF  
COQUINA BEACH

LOCATED IN

SECTION'S 9, 10 & 15, TOWNSHIP 35 SOUTH, RANGE 16 EAST  
MANATEE COUNTY, FLORIDA

NAVD 1988

NAD 83/2011

MATCH LINE (SEE SHEET 3)

| REVISION | BY | DATE |
|----------|----|------|
|          |    |      |
|          |    |      |
|          |    |      |




**ZNS|ENGINEERING**  
ENGINEERS | PLANNERS | SURVEYORS | LANDSCAPE ARCHITECTS  
1200002  
201 S. MANATEE AVENUE EAST, SUITE 100  
Ft. Manatee, FL 34608  
TEL: 941.748.8800 | FAX: 941.748.8316  
EMAIL: ZNS@ZNSINC.COM

DRAWING: T:\MANATEE\Coquina Beach\2015\CoquinaBeach2016.dwg (LAYOUT) DATE: DECEMBER 2015 SCALE: 1" = 20'  
DRAWN: bernie JOB NO: 00-44064 FIELD BOOK: PAGE 4 OF 12

© ZNS ENGINEERING, L.C.  
THIS DOCUMENT IS PROTECTED BY SECTION 106 OF THE "UNITED STATES COPYRIGHT ACT". REPRODUCTION OR ALTERATION OF THIS DOCUMENT OR THE INFORMATION CONTAINED HEREIN WITHOUT THE WRITTEN CONSENT OF ZNS ENGINEERING, L.C. IS HEREBY GRANTED SPECIFICALLY TO THE CLIENT FOR THE PROJECT IDENTIFIED HEREIN. ANY OTHER REPRODUCTION OR ALTERATION OF THIS DOCUMENT IS PROHIBITED. THIS DOCUMENT IS COMPLIANT WITH F.S. CHAPTER 119.

MATCH LINE (SEE SHEET 4)

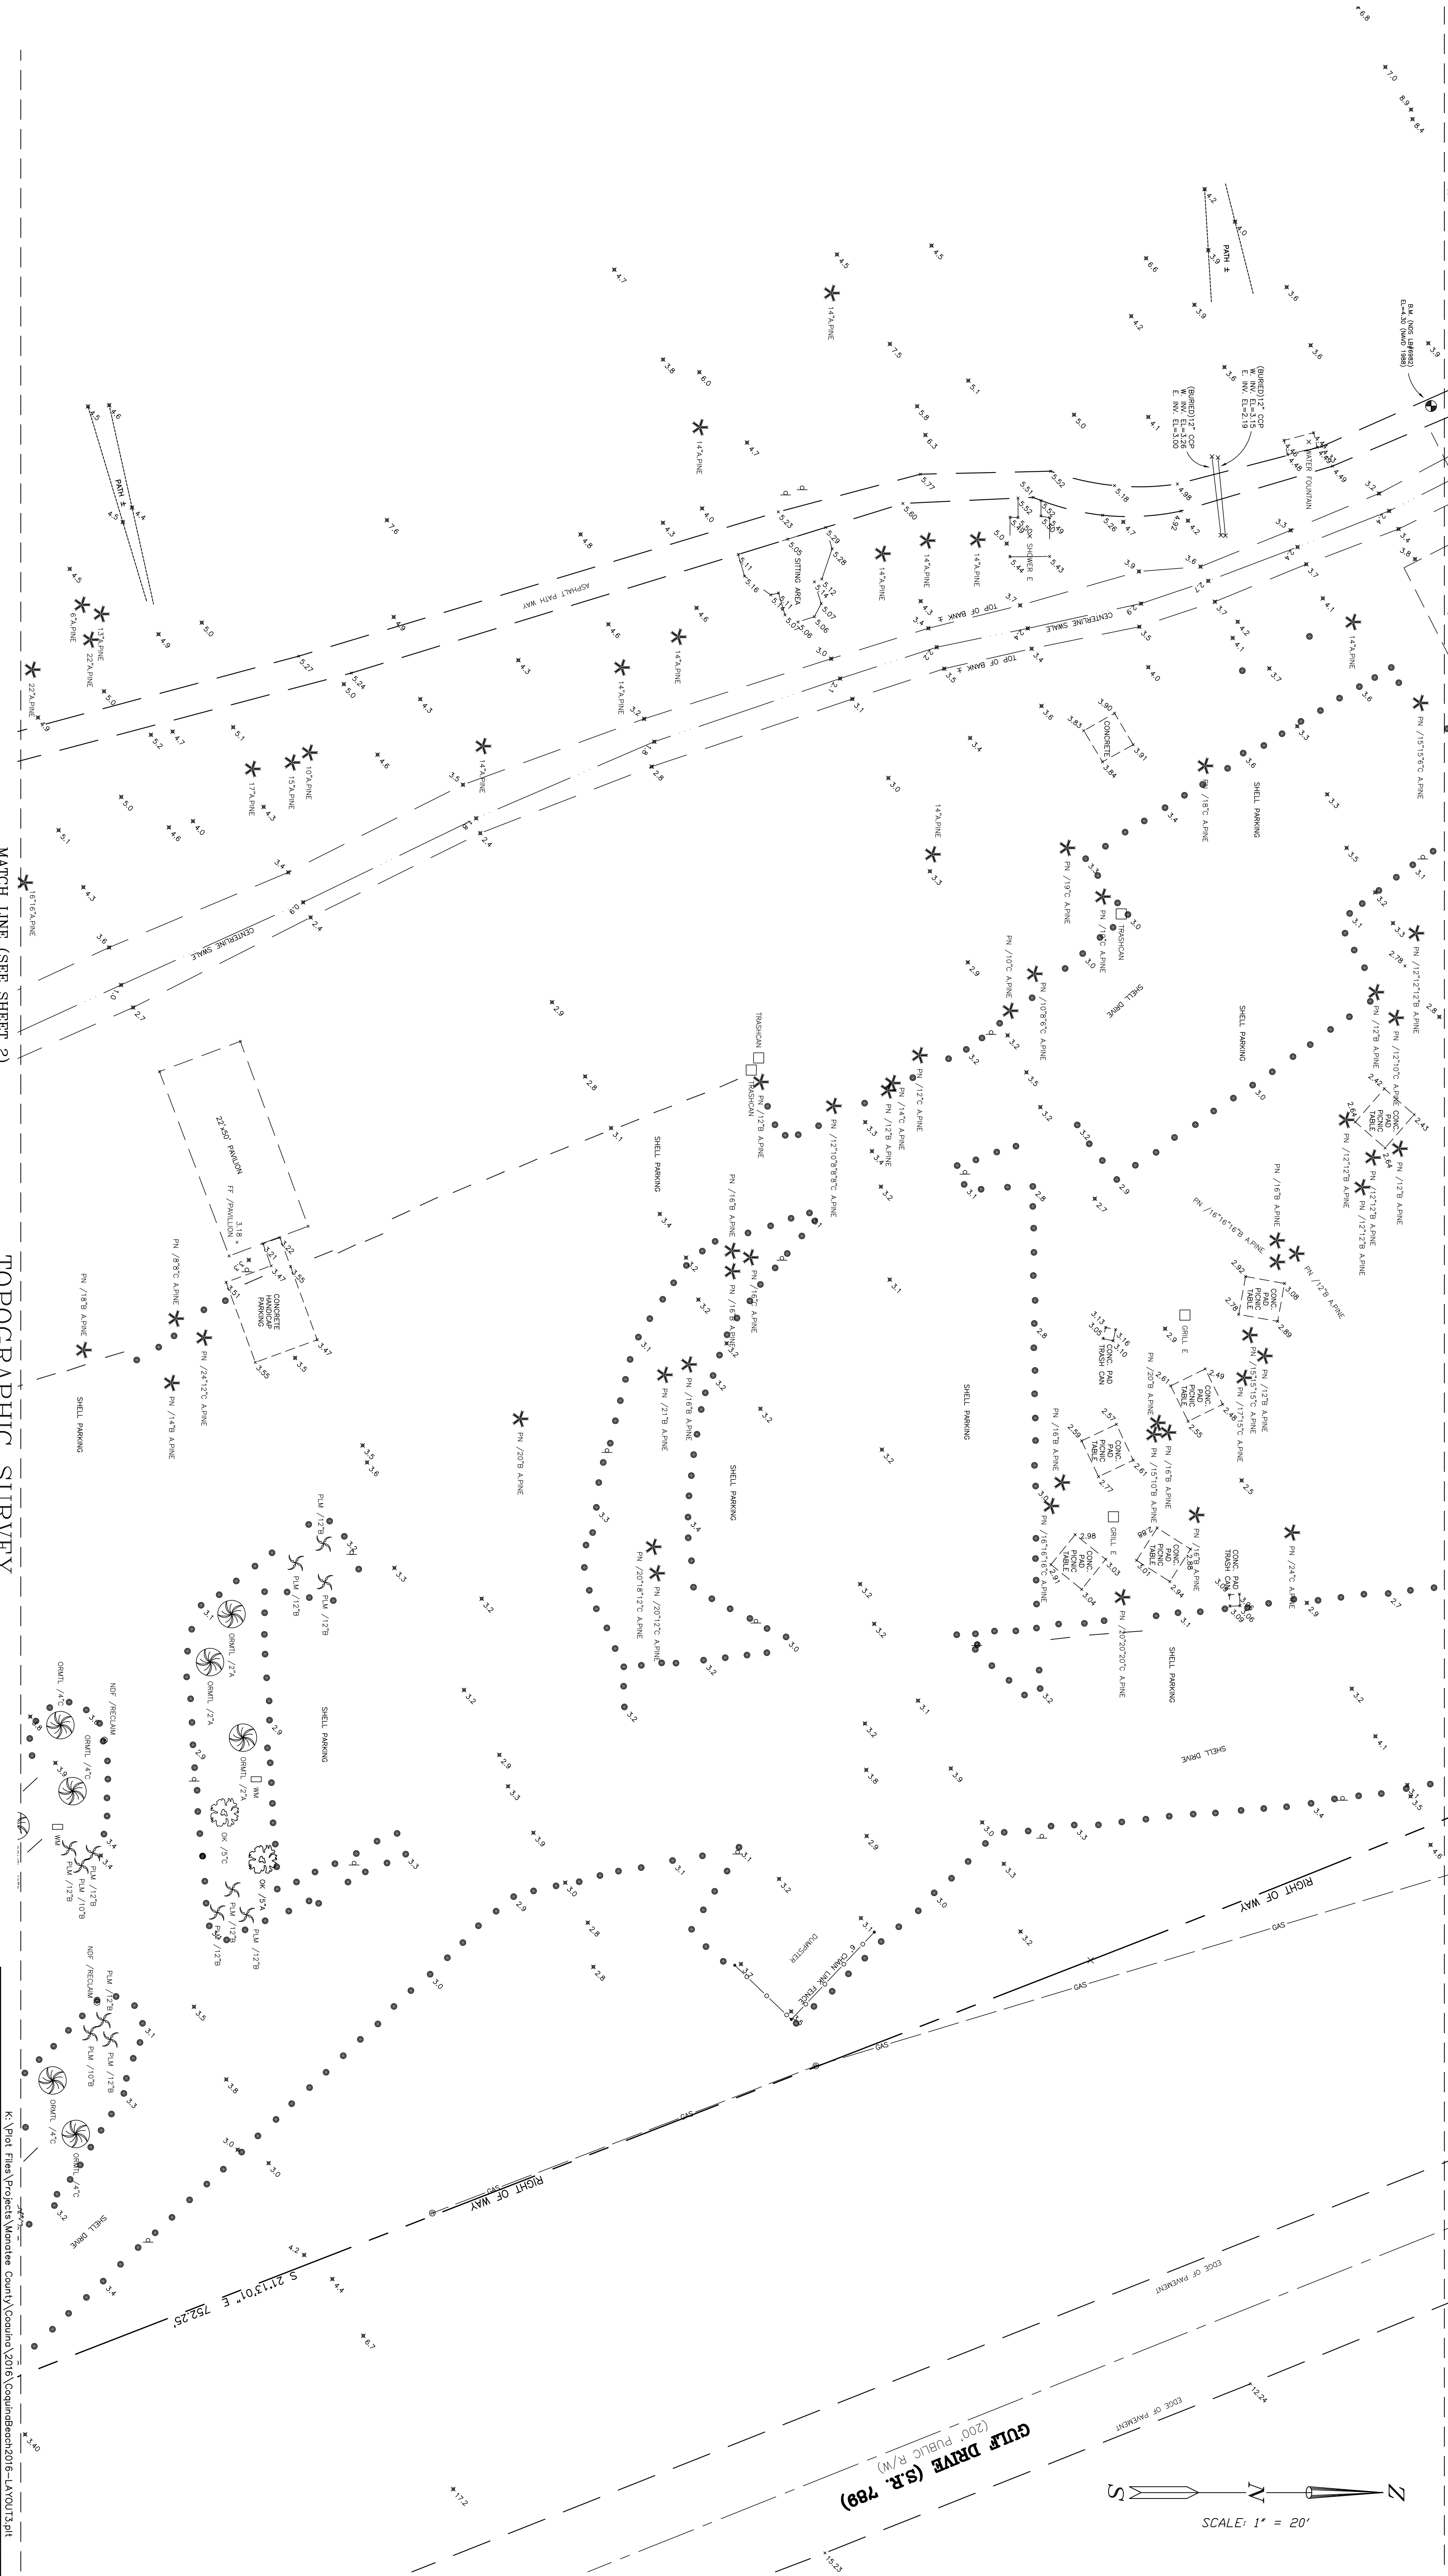

MATCH LINE (SEE SHEET 2)

# TOPOGRAPHIC SURVEY

OF


## COQUINA BEACH

LOCATED IN

SECTION'S 9, 10 & 15, TOWNSHIP 35 SOUTH, RANGE 16 EAST  
MANATEE COUNTY, FLORIDA

NAVVD 1988

NAD 83/2011

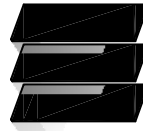

**ZNS ENGINEERING**

ENGINEERS | PLANNERS | SURVEYORS | LANDSCAPE ARCHITECTS


2015 MANATEE COUNTY BOARD OF COUNTY COMMISSIONERS  
F. MANATEE COUNTY BOARD OF COUNTY COMMISSIONERS

| REVISION | BY | DATE |
|----------|----|------|
|          |    |      |
|          |    |      |
|          |    |      |

DRAWING: I. MANATEE\Coquina Beach\2015\CoquinaBeach2016.dwg (LA\YOUT3).git  
DRAWN: bernie  
JOB NO.: 00-44064  
FIELD BOOK: \_\_\_\_\_  
PAGE: 3 OF 12

THIS DOCUMENT IS PROTECTED BY SECTION 106 OF THE "UNITED STATES COPYRIGHT ACT". REPRODUCTION OR ALTERATION OF THIS DOCUMENT OR THE INFORMATION CONTAINED HEREIN WITHOUT THE WRITTEN CONSENT OF ZNS ENGINEERING, L.L.C. IS HEREBY PROHIBITED. THIS DOCUMENT IS PROVIDED AS IS, WITHOUT WARRANTY OF ANY KIND, EXPRESS OR IMPLIED, INCLUDING BUT NOT LIMITED TO THE WARRANTIES OF MERCHANTABILITY, FITNESS FOR A PARTICULAR PURPOSE, AND NONINFRINGEMENT OF THIRD PARTY RIGHTS. IN NO EVENT SHALL ZNS ENGINEERING, L.L.C. BE LIABLE FOR ANY DAMAGES, INCLUDING BUT NOT LIMITED TO DIRECT, INDIRECT, SPECIAL, INCIDENTAL, AND CONSEQUENTIAL DAMAGES, ARISING OUT OF OR IN CONNECTION WITH THE USE OF THIS DOCUMENT IN COMPLIANCE WITH F.S. CHAPTER 119.

MATCH LINE SEE SHEET 3

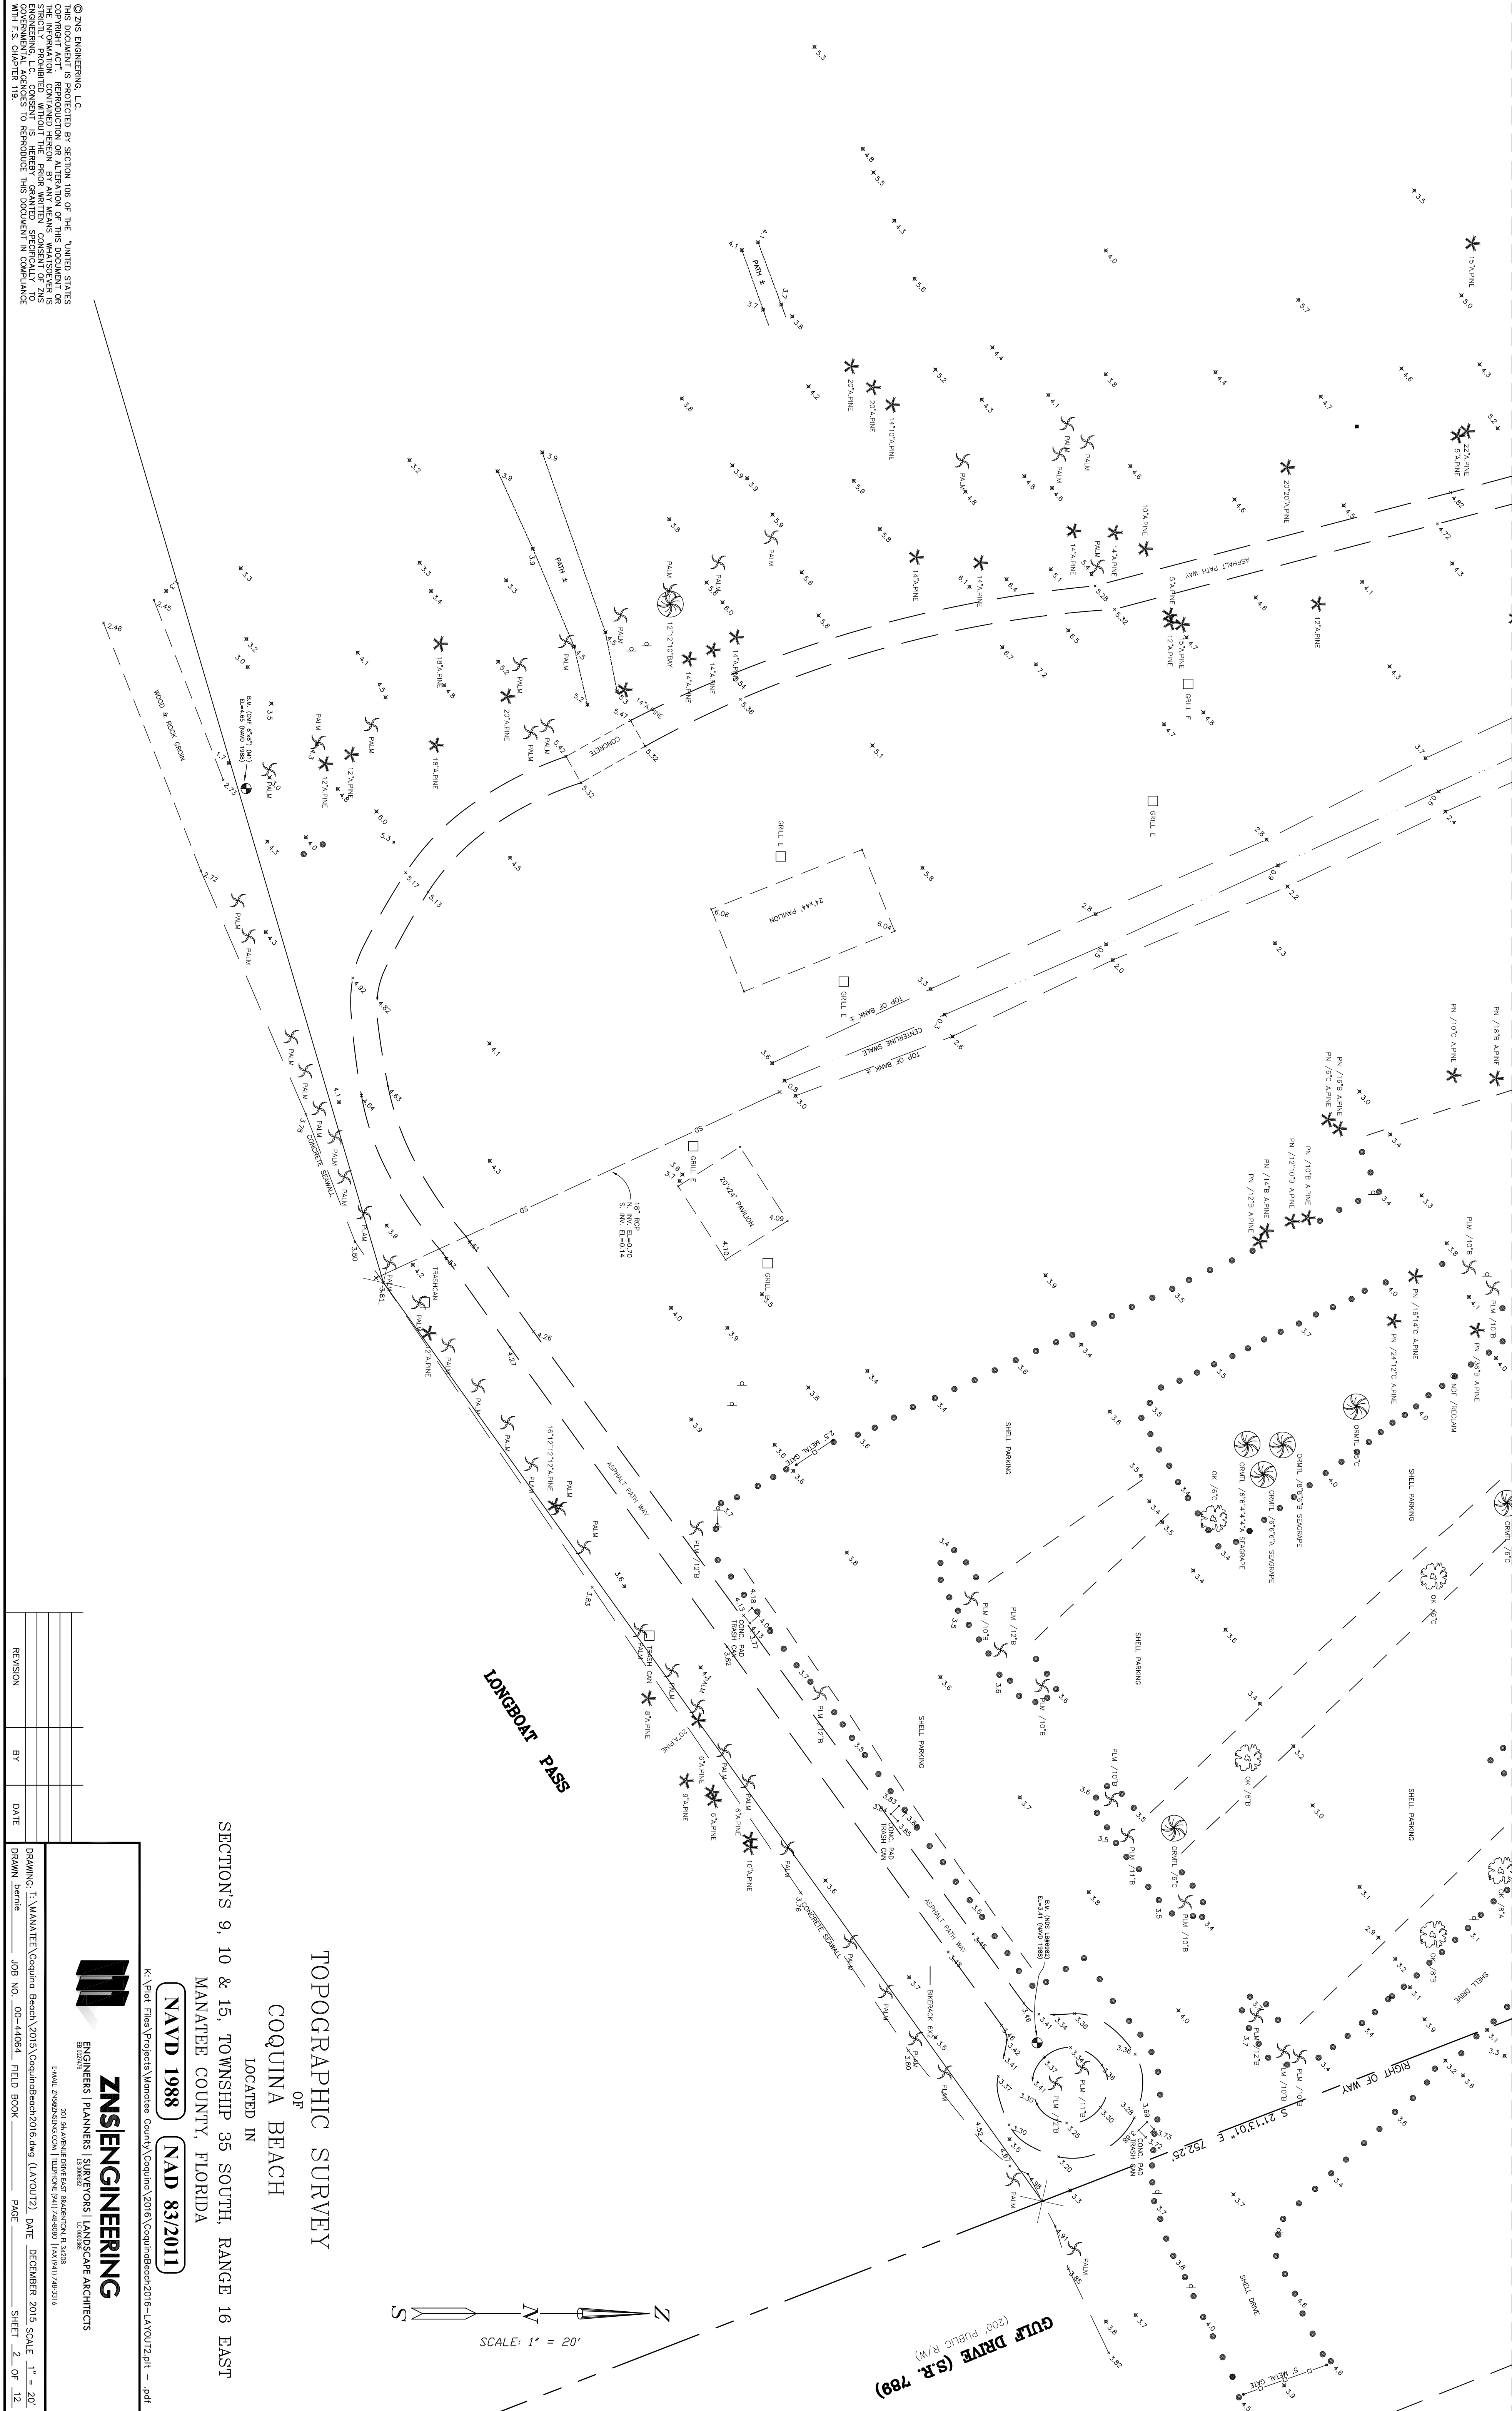

TOPOGRAPHIC SURVEY  
OF  
COQUINA BEACH  
LOCATED IN  
SECTION'S 9, 10 & 15, TOWNSHIP 35 SOUTH, RANGE 16 EAST  
MANATEE COUNTY, FLORIDA

NAV D 1988    NAD 83/2011

K:\Pilot Files\Projects\Manatee County\Coquina Beach\2016\CoquinaBeach2016-LAYOUT2.plt - .pdf

| REVISION | BY | DATE |
|----------|----|------|
|          |    |      |
|          |    |      |
|          |    |      |

**ZNS**ENGINEERING


ENGINEERS | PLANNERS | SURVEYORS | LANDSCAPE ARCHITECTS

201 S. MANATEE AVENUE EAST, SUITE 200  
MANATEE, FLORIDA 34460  
TEL: 888.222.2222 FAX: 888.222.2222  
WWW.ZNSENGINEERING.COM

DRAWING: T:\MANATEE\Coquina Beach\2016\CoquinaBeach2016.dwg (LAYOUT2) DATE: DECEMBER 2015 SCALE: 1" = 20'

DRAWN: bernie JOB NO.: 00-44064 FIELD BOOK: PAGE: 2 OF 12

© ZNS ENGINEERING, L.C.  
THIS DOCUMENT IS PROTECTED BY SECTION 106 OF THE "UNITED STATES COPYRIGHT ACT". REPRODUCTION OR ALTERATION OF THIS DOCUMENT OR ANY PART THEREOF WITHOUT THE WRITTEN CONSENT OF ZNS ENGINEERING, L.C. IS HEREBY PROHIBITED. THIS DOCUMENT IS COMPLIANT WITH F.S. CHAPTER 119.

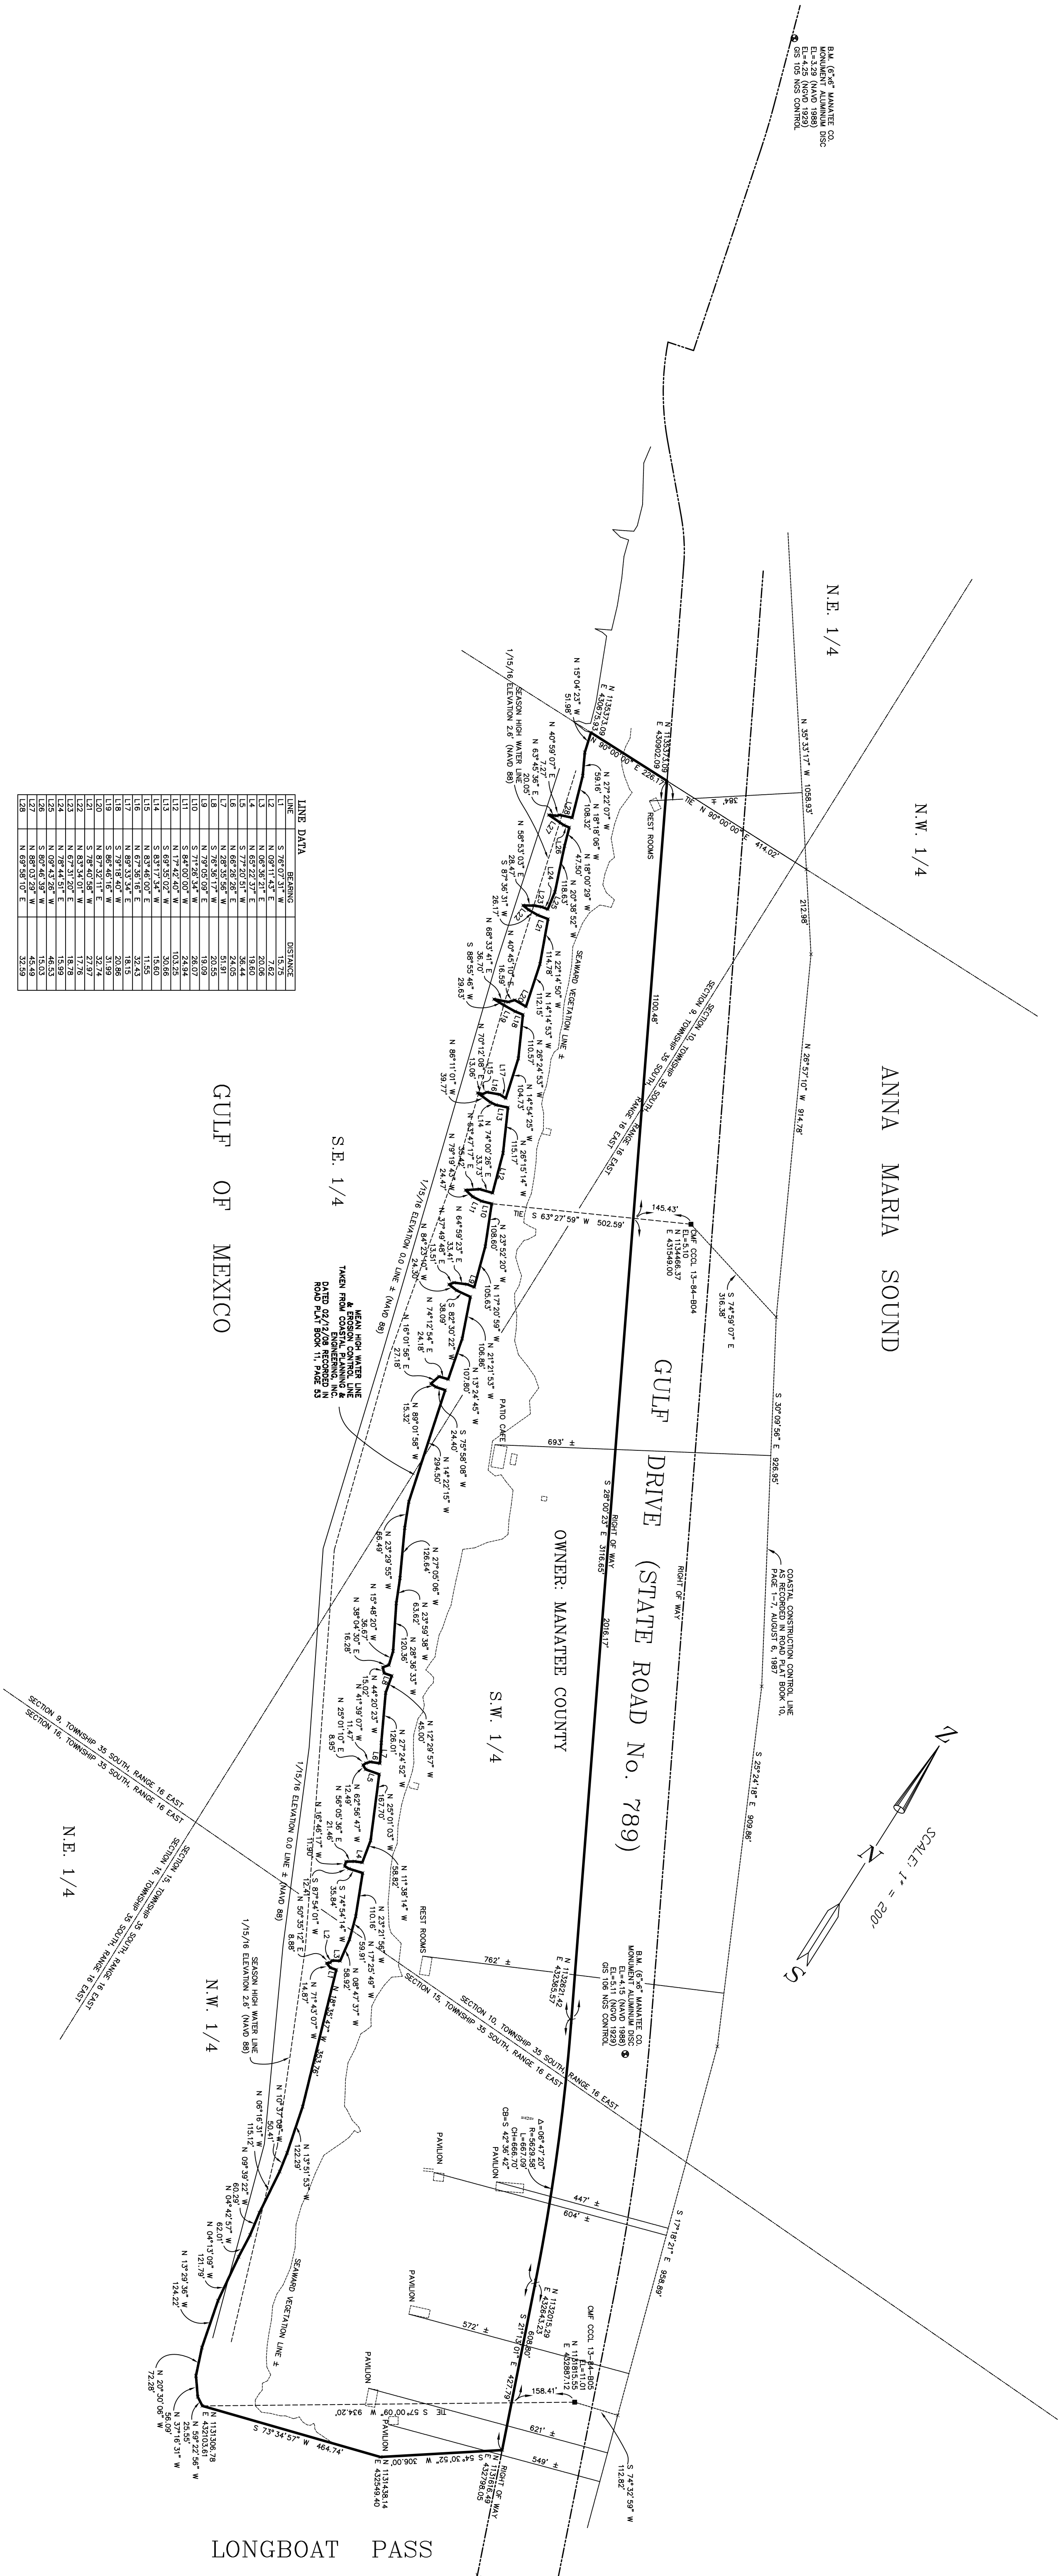

| LINE | BEARING       | DISTANCE |
|------|---------------|----------|
| 1    | S 76°07'31" W | 15.75    |
| 2    | N 09°11'45" E | 7.62     |
| 3    | N 82°53'51" E | 12.63    |
| 4    | N 82°22'37" E | 19.60    |
| 5    | S 77°20'31" W | 36.44    |
| 6    | N 82°53'56" W | 12.50    |
| 7    | N 28°35'56" W | 51.91    |
| 8    | S 76°36'17" W | 20.55    |
| 9    | N 82°53'56" W | 12.50    |
| 10   | S 71°26'34" W | 26.07    |
| 11   | S 34°40'00" W | 24.94    |
| 12   | S 62°35'02" W | 10.62    |
| 13   | N 82°53'56" W | 15.60    |
| 14   | S 83°17'24" W | 18.15    |
| 15   | N 82°53'56" E | 11.55    |
| 16   | N 82°53'56" E | 11.55    |
| 17   | N 82°53'56" E | 18.15    |
| 18   | S 76°18'40" W | 20.86    |
| 19   | S 82°46'40" W | 13.93    |
| 20   | N 87°32'11" E | 32.74    |
| 21   | S 76°40'04" W | 27.97    |
| 22   | S 82°53'56" W | 12.50    |
| 23   | N 82°53'56" E | 18.78    |
| 24   | N 76°44'51" E | 15.93    |
| 25   | N 82°53'56" W | 15.03    |
| 26   | S 82°46'39" W | 15.03    |
| 27   | N 82°53'56" E | 15.03    |
| 28   | N 82°53'56" E | 32.59    |

DESCRIPTION

SE. 1/4 OF SECTION 9, TOWNSHIP 35 SOUTH, RANGE 16 EAST LAYING WEST OF GULF DRIVE (STATE ROAD #789)

S.W. 1/4 OF SECTION 10, TOWNSHIP 35 SOUTH, RANGE 16 EAST LAYING WEST OF GULF DRIVE (STATE ROAD #789)

N.W. 1/4 OF SECTION 15, TOWNSHIP 35 SOUTH, RANGE 16 EAST LAYING WEST OF GULF DRIVE (STATE ROAD #789) AND NORTH OF LONGBOAT PASS

MANATEE COUNTY, FLORIDA

- NOTES:
1. BEARINGS ARE BASED ON THE FLORIDA STATE PLANE COORDINATE SYSTEM (WEST ZONE) NAD 83/2011 - EPOCH 2010.0000 AND ARE DERIVED FROM THE NGS CONTROL G5 105 AND G5 106 HAVING A BEARING OF S 28°20'15" E. THIS BEARING ORIENTATION IS DERIVED FROM THE FLORIDA PERMANENT REFERENCE NETWORK SITE "MANATEE G. STROOP CORB-APR" (DIP-41-7428).
  2. THERE MAY BE PORTIONS OF THIS PROPERTY WHICH MAY BE TREATED JURISDICTIONAL BY VARIOUS GOVERNMENT AGENCIES. THESE POSSIBLE JURISDICTIONAL AREAS HAVE NOT BEEN DEALT WITH AS PART OF THIS SURVEY.
  3. PORTIONS OF THIS SURVEY WERE UNDERTAKEN USING A TRIMBLE R8 GPS SYSTEM IN REAL TIME KINEMATIC MODE BASED ON THE FLORIDA PERMANENT REFERENCE NETWORK SITE "MANATEE G. STROOP CORB-APR" (DIP-41-7428). THE SURVEY WAS CONDUCTED USING A TRIMBLE R8 GPS SYSTEM IN REAL TIME KINEMATIC MODE BASED ON THE FLORIDA PERMANENT REFERENCE NETWORK SITE "MANATEE G. STROOP CORB-APR" (DIP-41-7428). OBSERVATIONS WERE MADE DURING TIME PERIODS WHEN FIVE OR MORE SATELLITES WERE AVAILABLE AND A PROOF OF LESS THAN FOUR WAS IN EFFECT.
  4. BEARINGS AND DISTANCES ARE FIELD MEASUREMENTS UNLESS NOTED OTHERWISE.
  5. ELEVATIONS ARE BASED ON NAVD 88 AND ARE DERIVED FROM BENCHMARK G5 105 HAVING AN ELEVATION OF 3.29 FEET NAVD 88.
  6. THIS SURVEY COMPLETES WITH SECTION 62B-33.10881, FLORIDA ADMINISTRATIVE CODE FOR CCL SURVEYS.

SPECIFIC PURPOSE SURVEY  
COASTAL CONSTRUCTION CONTROL LINE  
& EROSION CONTROL LINE (MEAN HIGH WATER LINE)  
OF  
COQUINA BEACH  
LOCATED IN  
SECTION'S 9, 10 & 15, TOWNSHIP 35 SOUTH, RANGE 16 EAST  
MANATEE COUNTY, FLORIDA

FOR: MANATEE COUNTY


NOTE: THIS SURVEY IS NOT VALID WITHOUT THE SIGNATURE AND ORIGINAL RAISED SEAL OF A FLORIDA LICENSED SURVEYOR AND MAPPER.

CERTIFICATE OF SURVEYOR

I, THE UNDERSIGNED PROFESSIONAL SURVEYOR & MAPPER, HEREBY CERTIFY THAT THIS RECORD OF LAND SURVEY WAS PREPARED UNDER MY DIRECT SUPERVISION THAT TO THE BEST OF MY KNOWLEDGE AND BELIEF, THE SURVEY WAS CONDUCTED IN ACCORDANCE WITH THE STANDARDS FOR SURVEYING IN THE STATE OF FLORIDA, CHAPTER 51-17.050, OF THE FLORIDA ADMINISTRATIVE CODE.

FLORIDA CERTIFICATE No. 154292  
DATE OF CERTIFICATION 7/9/2016  
DATE OF FIELD SURVEY 1/20/2016  
BY: *[Signature]*  
R.E.M. EGGERTON, P.S.M.

DRAWING: I:\MANATEE\Coquina Beach\2016\CoquinaBeach\2016-LAYOUT13.plt  
JOB NO. 00-44064 FIELD BOOK PAGE 1 OF 1

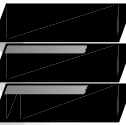

**ZNS|ENGINEERING**  
ENGINEERS | PLANNERS | SURVEYORS | LANDSCAPE ARCHITECTS  
12000 E. 10th Avenue, Suite 100  
Tampa, FL 33610  
TEL: 813.288.8800 FAX: 813.288.8801