

CONTRACT PLANS COMPONENTS
ROADWAY PLANS

STATE OF FLORIDA
DEPARTMENT OF TRANSPORTATION

CONTRACT PLANS

FINANCIAL PROJECT ID 433213-2-58-01
(FEDERAL FUNDS)

MANATEE COUNTY (13000)

MORGAN JOHNSON ROAD SIDEWALK FROM 18TH AVE. E. TO 13TH AVE. E.

INDEX OF ROADWAY PLANS

SHEET NO.	SHEET DESCRIPTION
1	KEY SHEET
2	DRAINAGE MAP
3	EXISTING DRAINAGE STRUCTURE DATA
4	TYPICAL SECTIONS
5	SPECIAL DETAILS
6	TABULATION OF QUANTITIES
7	SUMMARY OF DRAINAGE STRUCTURES
8	GENERAL NOTES
9-12	ROADWAY PLAN-PROFILE
13 - 20	DRAINAGE STRUCTURES
21 - 30	CROSS SECTIONS
31 - 32	DRIVEWAY HALF-SECTIONS
33	TEMPORARY TRAFFIC CONTROL PLAN
34 - 37	UTILITY ADJUSTMENTS
SQ-1 - SQ-6	SUMMARY OF QUANTITIES
CTL-1*	PROJECT CONTROL
CTL-2*	VERTICAL CONTROL DATA SHEET
UTV-1 - UTV-2*	VERIFIED UTILITY LOCATE SHEETS

*These sheets are included in the Index of Roadway Plans only to indicate that they are part of the Roadway Plans. These sheets are contained in a separate digitally signed and sealed document.

LIST OF STANDARD PLANS FOR
ROAD CONSTRUCTION DRAWINGS

INDEX NO.	SHEET NO.
102-601	1 OF 1
102-602	1 OF 1
102-603	1 - 3 OF 3
102-605	1 OF 1
102-660	1 OF 1

GOVERNING STANDARD PLANS:

Florida Department of Transportation, FY2018-19 Standard Plans for Road and Bridge Construction and applicable Interim Revisions (IRs).

Standard Plans for Road Construction and associated IRs are available at the following website: <http://www.fdot.gov/design/standardplans>


GOVERNING STANDARD SPECIFICATIONS:

Florida Department of Transportation, January 2019 Standard Specifications for Road and Bridge Construction at the following website: <http://www.fdot.gov/programmanagement/Implemented/SpecBooks>

REVISIONS:

- 1 Roadway sheets 1, (Revised 02-11-19)
- 2 Roadway sheets 7, 12, & 20, (Revised 04-16-19)

KEY SHEET REVISIONS	
DATE	DESCRIPTION
2-11-2019	Revision to Specifications Date, Resigned

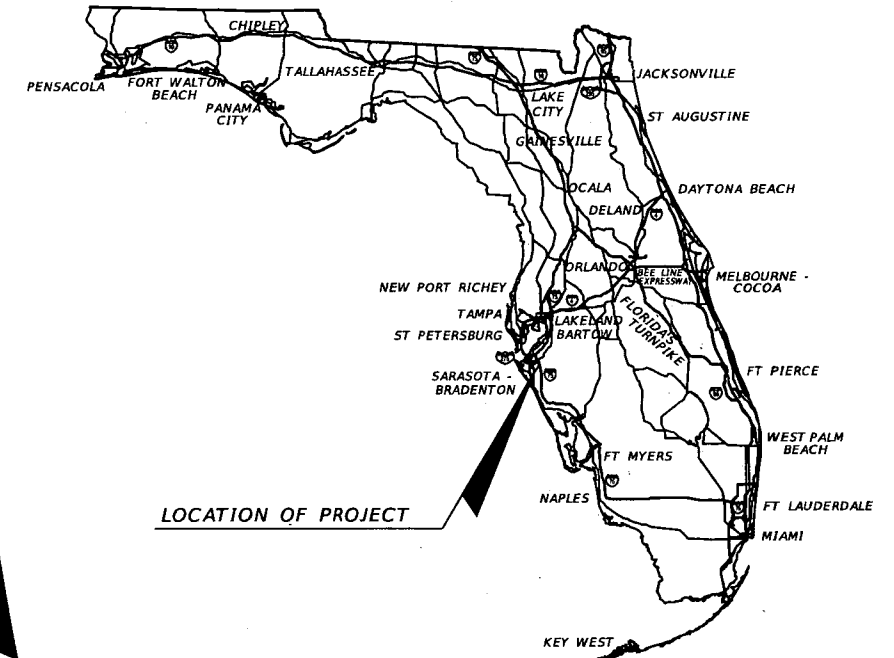

LOCATION OF PROJECT

END PROJECT
STA. 29+77.99

PALMETTO

BRADENTON

T-34-S
T-35-S


SARASOTA

FT. MYERS

ZOLFO SPRINGS

T-34-S
T-35-S

BEGIN PROJECT
STA. 10+14.46

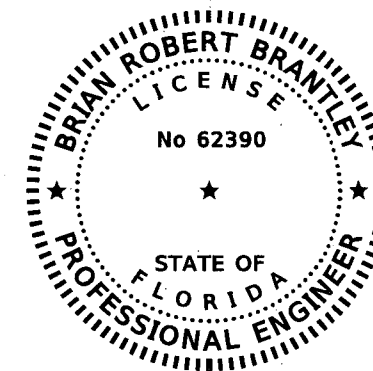

THIS DOCUMENT HAS BEEN DIGITALLY
SIGNED AND SEALED BY:

Brian R Brantley Date: 2019.04.16
16:27:54 -04'00'

PRINTED COPIES OF THIS DOCUMENT ARE
NOT CONSIDERED SIGNED AND SEALED.
THE SIGNATURE MUST BE VERIFIED
ON THE ELECTRONIC DOCUMENTS.

ROADWAY PLANS
ENGINEER OF RECORD:



BRIAN ROBERT BRANTLEY, P.E.
P.E. NO.: 62390
SCALAR CONSULTING GROUP INC.
13337 N. 56TH STREET
TAMPA, FL 33617
PH: (813) 988-1199
CONTRACT NO.: C9E63
VENDOR NO.: 451909667
CERTIFICATE OF AUTHORIZATION NO.: 29560

FDOT PROJECT MANAGER:

RYAN WEEKS

CONSTRUCTION CONTRACT NO.	FISCAL YEAR	SHEET NO.
	19	1

THE OFFICIAL RECORD OF THIS SHEET IS THE ELECTRONIC FILE DIGITALLY SIGNED AND SEALED UNDER RULE 61G15-23.004, F.A.C.

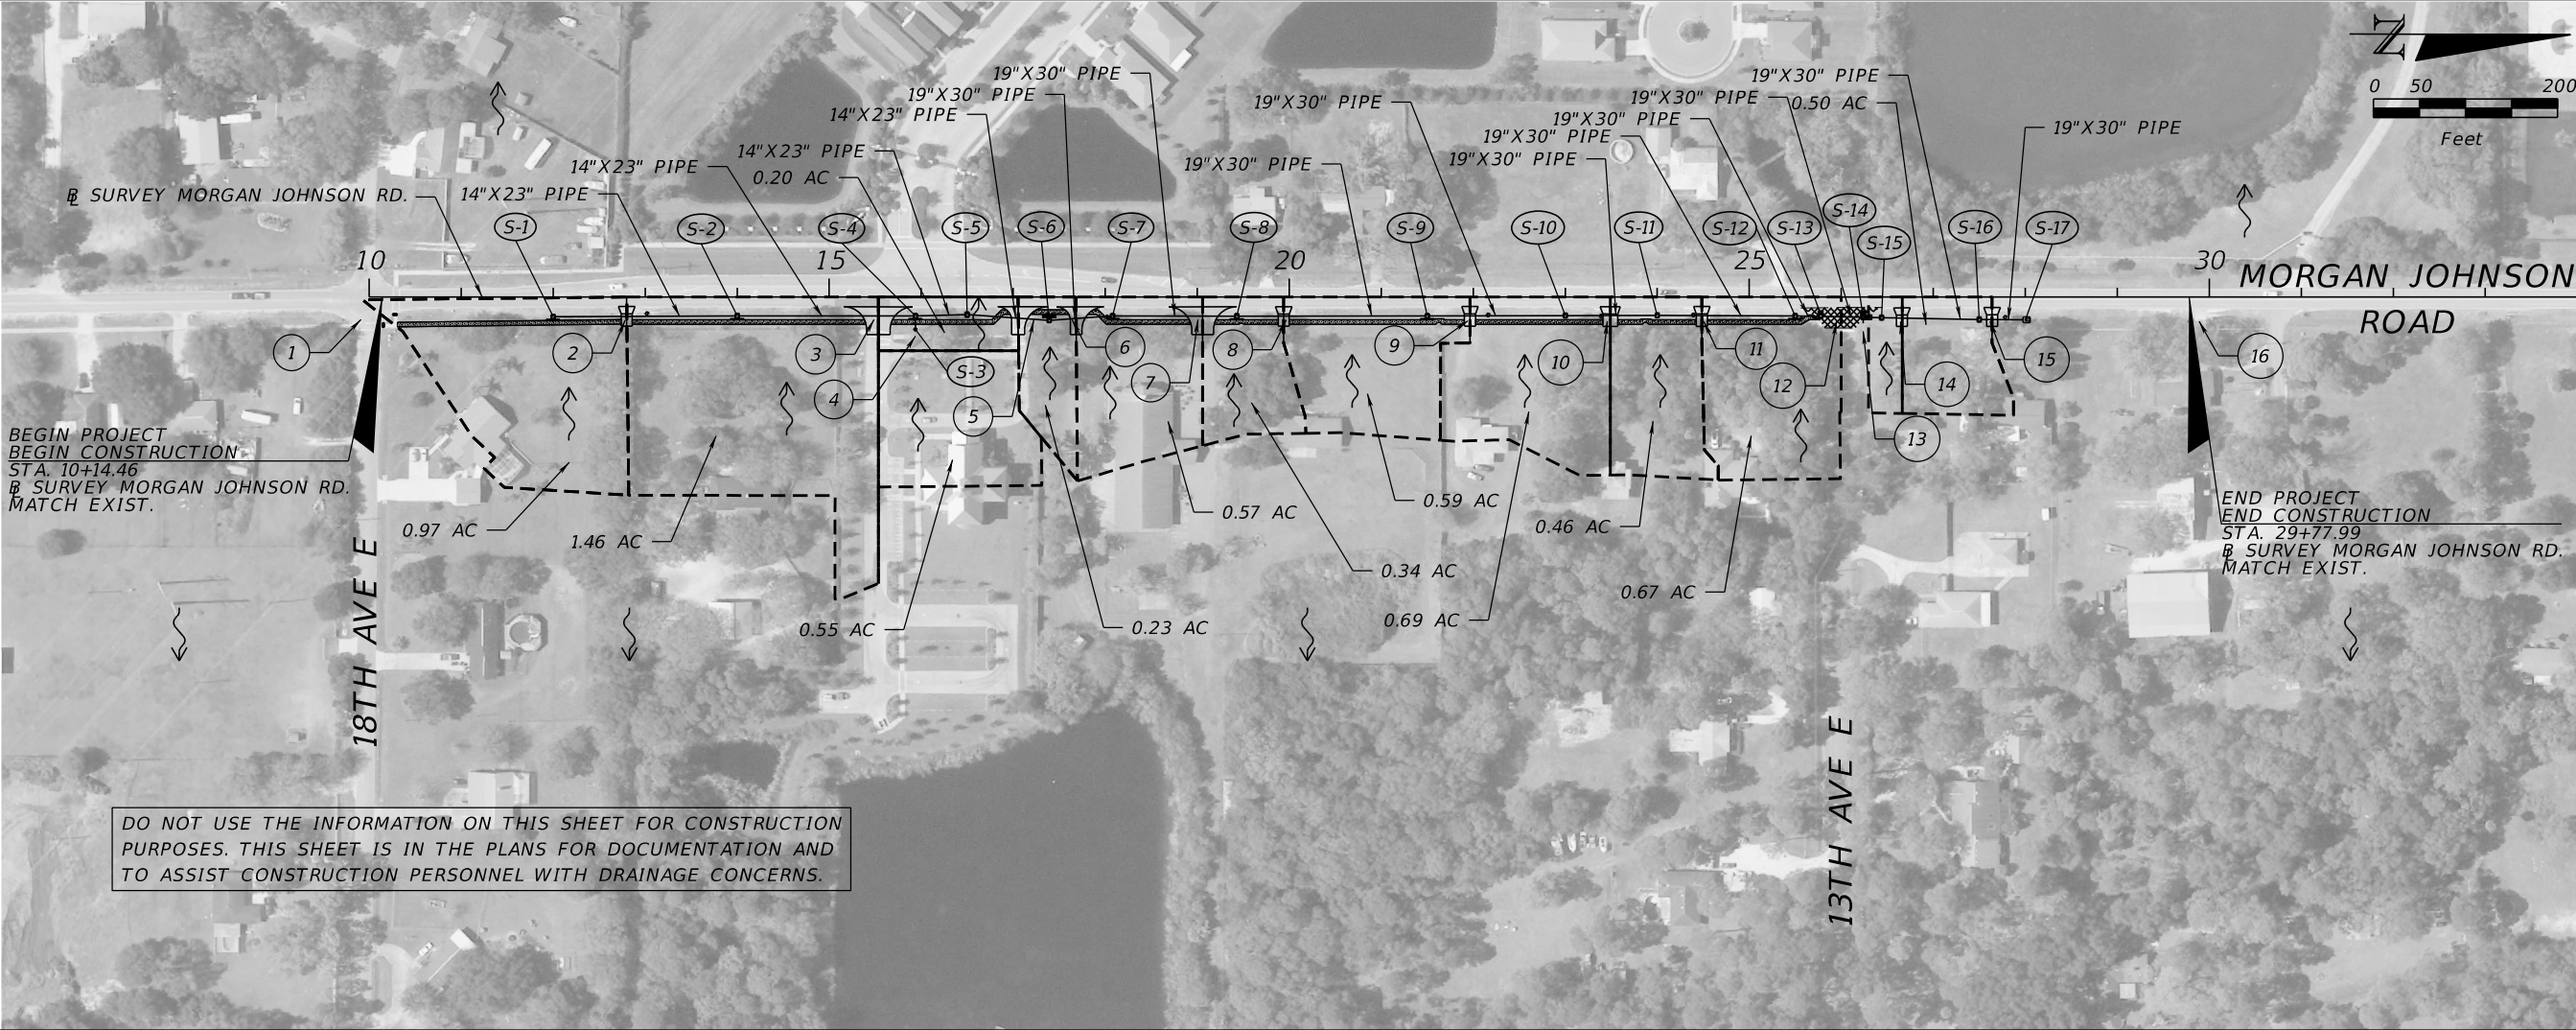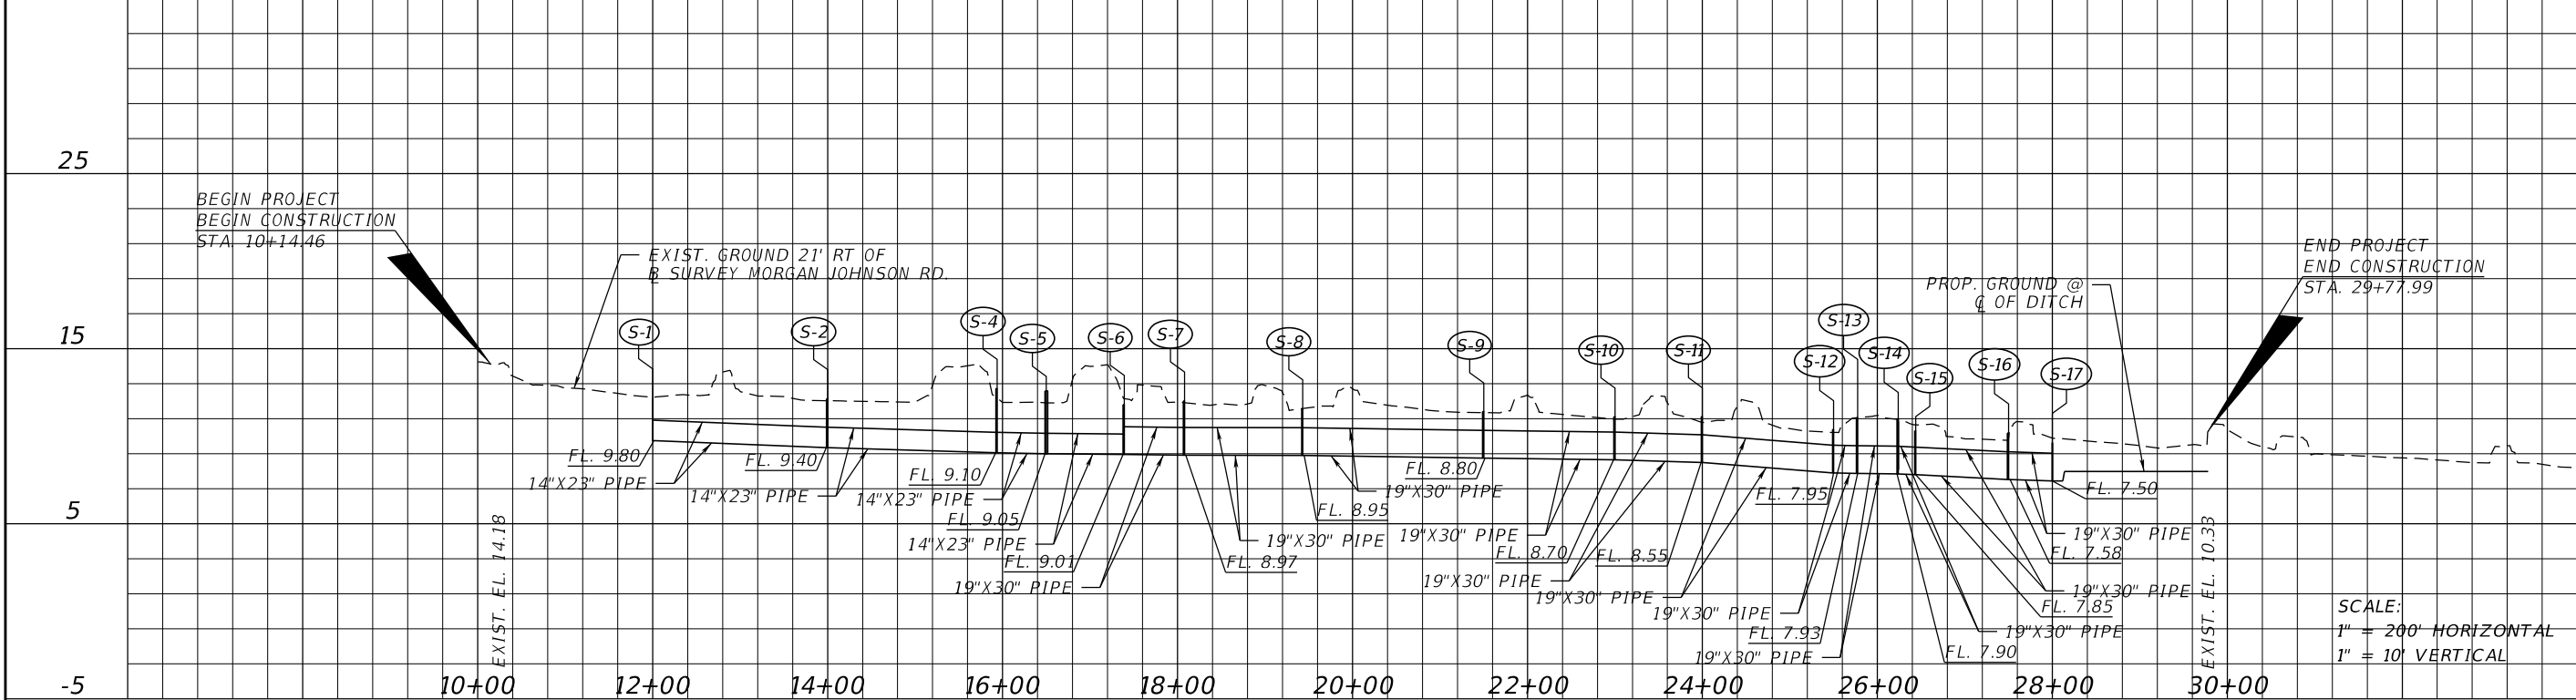


REVISIONS				BRIAN ROBERT BRANTLEY, P.E. P.E. LICENSE NUMBER 62390 SCALAR CONSULTING GROUP INC. 13337 N. 56TH STREET TAMPA, FLORIDA 33617 CERTIFICATE OF AUTHORIZATION NO. 29560	STATE OF FLORIDA DEPARTMENT OF TRANSPORTATION			DRAINAGE MAP	SHEET NO. 2
DATE	DESCRIPTION	DATE	DESCRIPTION		ROAD NO.	COUNTY	FINANCIAL PROJECT ID		
						MANATEE	433213-2-58-01		


THE OFFICIAL RECORD OF THIS SHEET IS THE ELECTRONIC FILE DIGITALLY SIGNED AND SEALED UNDER RULE 61G15-23.004, F.A.C.

EXISTING DRAINAGE STRUCTURE DATA									
EXISTING STRUCTURE NO.	DESCRIPTION	TOP EL. EP EL.	N FL EL.	E FL EL.	W FL EL.	S FL EL.	BOT. EL.	COMMENTS	DESIGN NOTES
1	DBI / CROSS DRAIN (12"X18" ERCP)	14.03	12.09	-	-	11.63	-		
2	SIDE DRAINS (14"X23" ERCP)	-	11.19	-	-	11.09	-		
3	SIDE DRAINS (18" RCP)	-	11.44	-	-	11.44	-		
4	DBI / MES (18" RCP)	14.61	-	11.34	11.32	-	-		
5	SIDE DRAINS (18" RCP)	-	11.13	-	-	11.06	-		
6	SIDE DRAINS (18" RCP)	-	10.97	-	-	11.12	-		
7	SIDE DRAINS (14"X23" ERCP)	-	10.90	-	-	10.97	-		
8	SIDE DRAINS (14"X23" ERCP)	-	10.76	-	-	10.81	-		
9	SIDE DRAINS (14"X23" ERCP)	-	10.50	-	-	10.58	-		
10	SIDE DRAINS (14"X23" ERCP)	-	10.10	-	-	10.36	-		
11	SIDE DRAINS (14"X23" ERCP)	-	9.76	-	-	9.84	-		
12	SIDE DRAIN (12"X18" ERCP)	-	8.76	-	-	8.74	-	N FL CONNECTS TO EXISTING STRUCTURE 14	
13	MES (10" PVC)	-	-	9.67	-	-	-	NO CONNECTING STRUCTURE FOUND, POSSIBLE JUNCTION BOX	
14	DBI / SIDE DRAIN (12"X18" ERCP)	10.53	8.99	-	-	8.78	-		
15	SIDE DRAINS (18" RCP)	-	8.92	-	-	9.03	-		
16	SIDE DRAINS (18" RCP)	-	8.22	-	-	7.98	-		

REVISIONS				BRIAN ROBERT BRANTLEY, P.E. P.E. LICENSE NUMBER 62390 SCALAR CONSULTING GROUP INC. 13337 N. 56TH STREET TAMPA, FLORIDA 33617 CERTIFICATE OF AUTHORIZATION NO. 29560	STATE OF FLORIDA DEPARTMENT OF TRANSPORTATION			EXISTING DRAINAGE STRUCTURE DATA	SHEET NO.
DATE	DESCRIPTION	DATE	DESCRIPTION		ROAD NO.	COUNTY	FINANCIAL PROJECT ID		3
						MANATEE	433213-2-58-01		

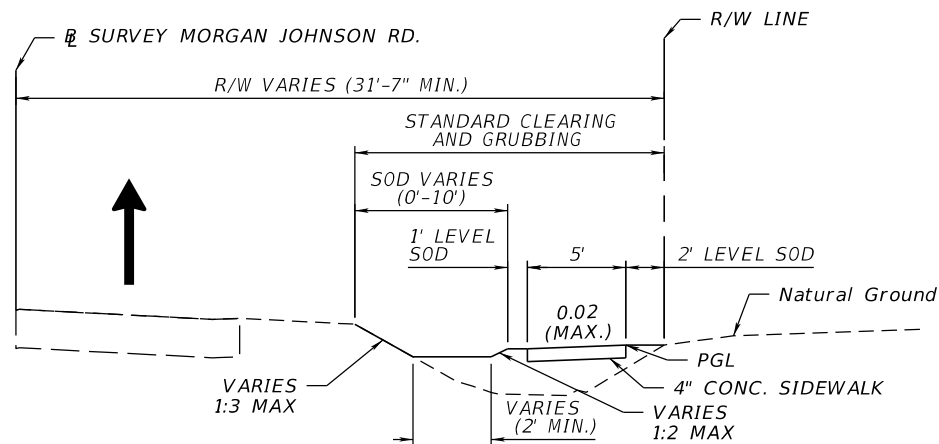

TYPICAL SECTION NO. 1
NTS
 STA. 10+30.65 TO STA. 16+83.61
 STA. 17+91.94 TO STA. 25+74.95

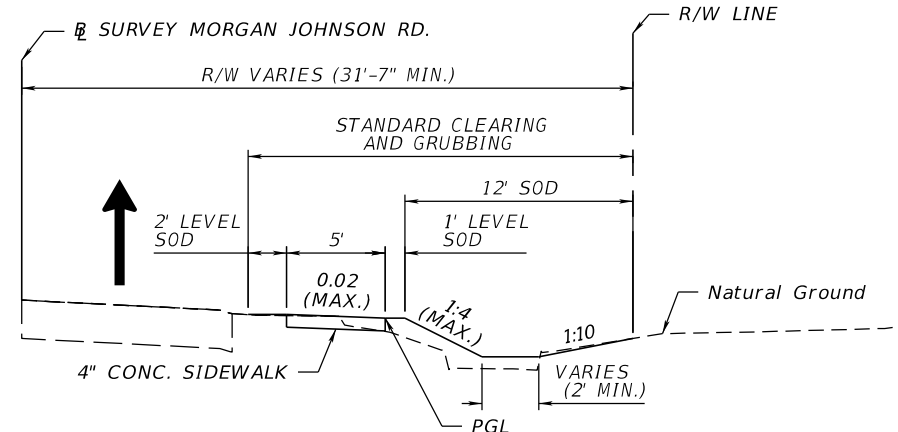


TYPICAL SECTION NO. 2
NTS
 STA. 16+83.61 TO STA. 17+91.94


TRAFFIC DATA
 DESIGN SPEED = 40 MPH
 POSTED SPEED = 40 MPH

PAVEMENT RESTORATION
 12" TYPE B STABILIZATION LBR 40 AND
 OPTIONAL BASE GROUP 1 WITH
 TYPE SP STRUCTURAL COURSE (TRAFFIC B) (1") (PG 76-22)
 AND FRICTION COURSE FC-12.5 (TRAFFIC B) (1 3/4") (PG 76-22)
 STA. 25+55.93 TO STA. 26+44.37


SIDEWALK TRANSITION DETAILS
NTS

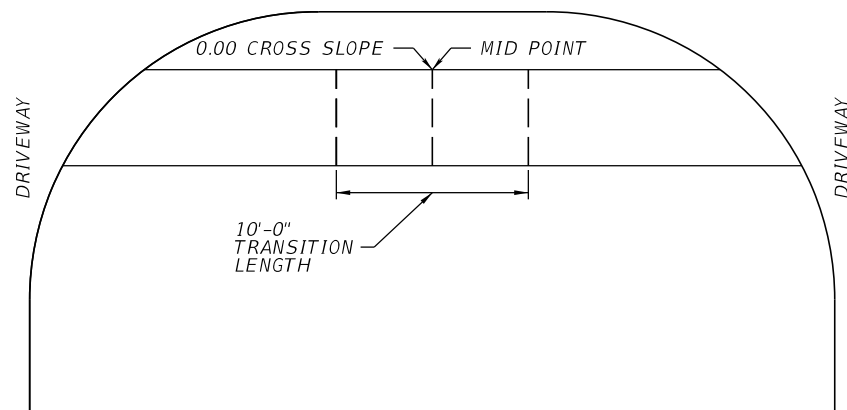

MIDPOINT TRANSITIONS
 STA. 17+38.97



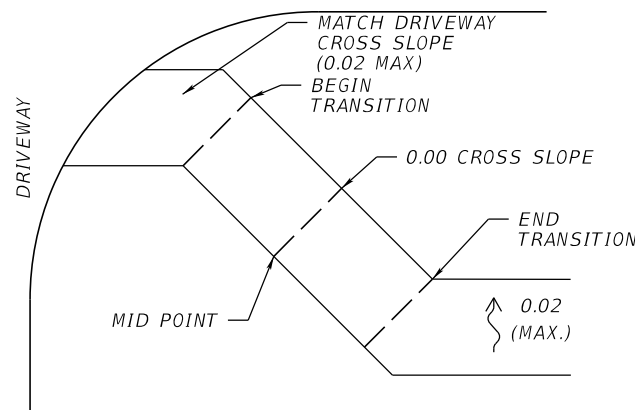


MIDPOINT TRANSITIONS
 STA. 17+97.40

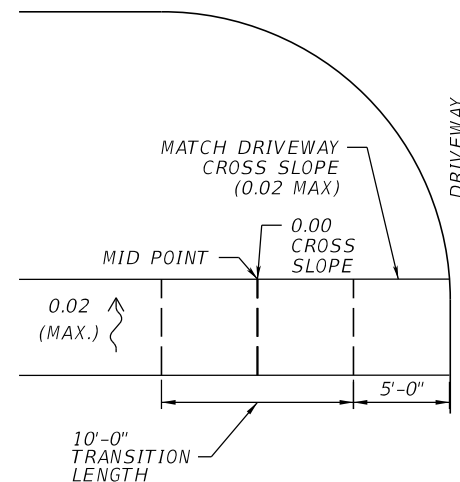

MIDPOINT TRANSITIONS
 STA. 19+78.00
 STA. 20+10.00
 STA. 21+80.50
 STA. 22+12.50

REVISIONS				BRIAN ROBERT BRANTLEY, P.E. P.E. LICENSE NUMBER 62390 SCALAR CONSULTING GROUP INC. 13337 N. 56TH STREET TAMPA, FLORIDA 33617 CERTIFICATE OF AUTHORIZATION NO. 29560	STATE OF FLORIDA DEPARTMENT OF TRANSPORTATION			TYPICAL SECTIONS	SHEET NO.
DATE	DESCRIPTION	DATE	DESCRIPTION		ROAD NO.	COUNTY	FINANCIAL PROJECT ID		
						MANATEE	433213-2-58-01		4

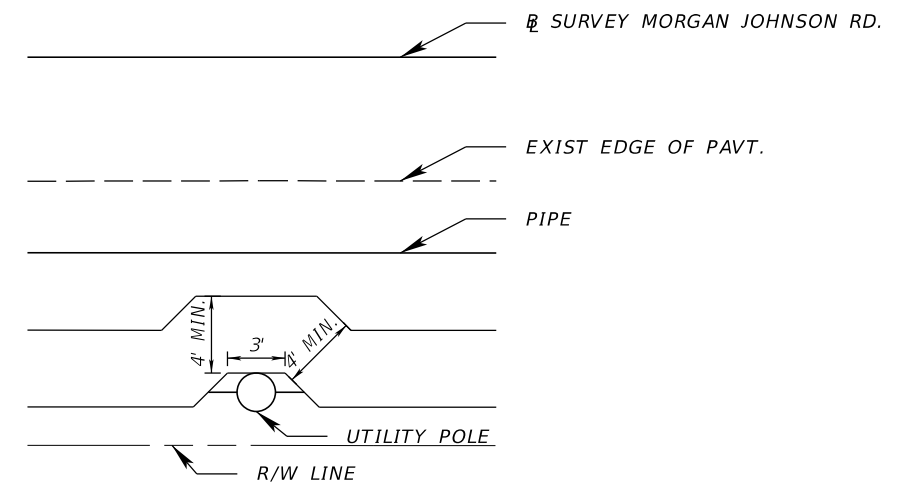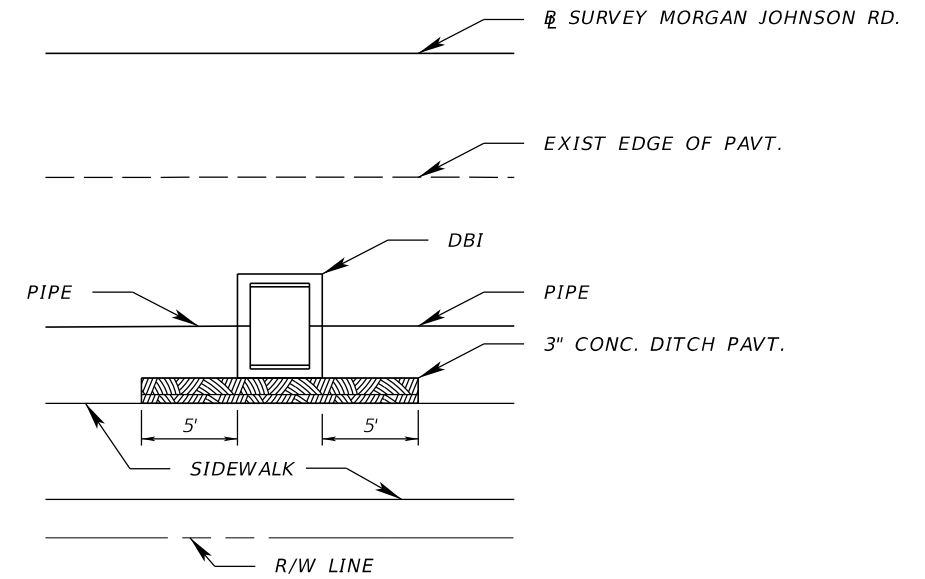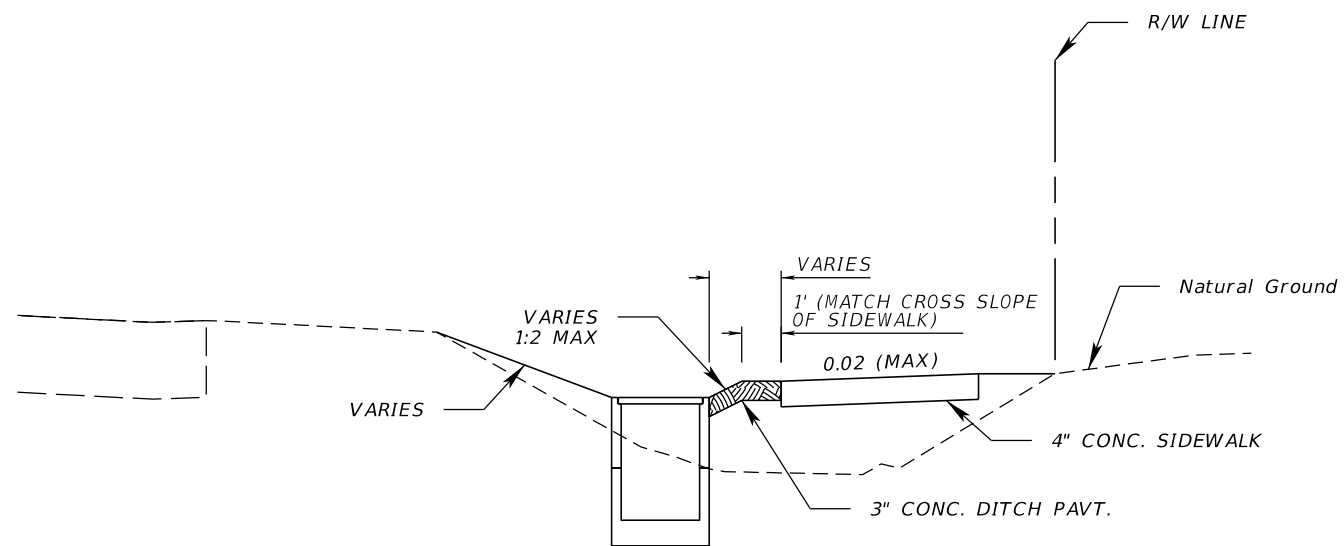

REVISIONS				BRIAN ROBERT BRANTLEY, P.E. P.E. LICENSE NUMBER 62390 SCALAR CONSULTING GROUP INC. 13337 N. 56TH STREET TAMPA, FLORIDA 33617 CERTIFICATE OF AUTHORIZATION NO. 29560	STATE OF FLORIDA DEPARTMENT OF TRANSPORTATION			SPECIAL DETAILS	SHEET NO.
DATE	DESCRIPTION	DATE	DESCRIPTION		ROAD NO.	COUNTY	FINANCIAL PROJECT ID		5
						MANATEE	433213-2-58-01		

TABULATION OF QUANTITIES												
PAY ITEM NO.	DESCRIPTION	UNIT	SHEET NUMBERS								TOTAL THIS SHEET	
			10		11		12		13			
			PLAN	FINAL	PLAN	FINAL	PLAN	FINAL	PLAN	FINAL	PLAN	FINAL
700 1 50	SINGLE POST SIGN, RELOCATE	AS	1								1	
711 11123	THERMOPLASTIC, STANDARD, WHITE, SOLID, 12" FOR CROSSWALK	LF							111		111	

REVISIONS				BRIAN ROBERT BRANTLEY, P.E. P.E. LICENSE NUMBER 62390 SCALAR CONSULTING GROUP INC. 13337 N. 56TH STREET TAMPA, FLORIDA 33617 CERTIFICATE OF AUTHORIZATION NO. 29560	STATE OF FLORIDA DEPARTMENT OF TRANSPORTATION			TABULATION OF QUANTITIES	SHEET NO.
DATE	DESCRIPTION	DATE	DESCRIPTION		ROAD NO.	COUNTY	FINANCIAL PROJECT ID		
						MANATEE	433213-2-58-01		6

THE OFFICIAL RECORD OF THIS SHEET IS THE ELECTRONIC FILE DIGITALLY SIGNED AND SEALED UNDER RULE 61G15-23.004, F.A.C.

QUANTITY	STR NO.	STATION	SIDE	DESCRIPTION	BARRELS	STORM AND CROSS DRAIN OPTIONAL TYPE (LF)				MANHOLE		DITCH BOTTOM INLETS (EA)	MITERED END SECTION (EA)	SOD (SY)	PIPE FILL (CY)	REMARKS
						ROUND		ELLIPTICAL		J-7	P-8					
						10" PVC	18"	14"X23"	19"X30"	<10'	<10'	<10'	24"			
P	EX- 1	10+00.00	RT	PIPE											9.6	EXISTING STRUCTURE 1
F																
P	S-1	12+00.00	RT	DBI, PIPE	1			197				1				
F																
P	S-2	14+00.00	RT	DBI, PIPE	1			191				1				
F																
P	S-3	15+93.75	RT	MH, PIPE	1		12				1					
F																
P	S-4	15+93.75	RT	DBI, PIPE	1			54				1				
F																
P	S-5	16+50.00	RT	DBI, PIPE	1			87				1				
F																
P	S-6	17+39.15	RT	DBI, PIPE	1				66			1				
F																
P	S-7	18+07.97	RT	DBI, PIPE	1				133			1				
F																
P	S-8	19+43.15	RT	DBI, PIPE	1				204			1				
F																
P	S-9	21+50.00	RT	DBI, PIPE	1				147			1				
F																
P	S-10	23+00.00	RT	DBI, PIPE	1				97			1				
F																
P	S-11	24+00.00	RT	DBI, PIPE	1				147			1				
F																
P	S-12	25+50.00	RT	DBI, PIPE	1				24			1				
F																
P	S-13	25+77.48	RT	MH, PIPE	1				43	1						
F																
P	S-14	26+23.87	RT	MH, PIPE	1	7			17	1						PVC PIPE AND PIPE FITTINGS TO BE INCLUDED IN COST OF S-14
F																
P	S-15	26+43.93	RT	DBI, PIPE	1				104			1				
F																
P	S-16	27+50.00	RT	DBI, PIPE	1	6 2			46			1				PVC PIPE AND CONC.COLLAR TO BE INCLUDED IN COST OF S-16
F																
P	S-17	28+00.00	RT	MES	1								1	30		MES 1:4
F																
SHEET TOTALS				PLAN QUANTITY		13 2	12	529	1028	2	1	13	1	30	9.6	
				FINAL QUANTITY												

REVISIONS				BRIAN ROBERT BRANTLEY, P.E. P.E. LICENSE NUMBER 62390 SCALAR CONSULTING GROUP INC. 13337 N. 56TH STREET TAMPA, FLORIDA 33617 CERTIFICATE OF AUTHORIZATION NO. 29560	STATE OF FLORIDA DEPARTMENT OF TRANSPORTATION			SUMMARY OF DRAINAGE STRUCTURES		SHEET NO. 7
DATE	DESCRIPTION	DATE	DESCRIPTION		ROAD NO.	COUNTY	FINANCIAL PROJECT ID			
04-16-19	² / ₂ Drainage pipe and collar.					MANATEE	433213-2-58-01			



GENERAL NOTES

1. BENCHMARK ELEVATIONS SHOWN ON THE PLANS ARE NORTH AMERICAN VERTICAL DATUM OF 1988 (NAVD 88)
2. MOWING AND LITTER REMOVAL WITHIN THE PROJECT LIMITS SHALL BE PERFORMED BY MANATEE COUNTY.
3. NOTIFY WILLIAM H. BASHAW ELEMENTARY SCHOOL A MINIMUM OF 14 DAYS IN ADVANCE OF PERFORMING ANY LANE CLOSURES OR DETOURS. DO NOT RESTRICT ANY ACCESS POINT TO THE SCHOOL DURING ANY SCHEDULED EVENT.
4. PROPOSED CONCRETE DRIVEWAYS AND SIDEWALK ARE TO BE CONSTRUCTED WITH 3000 PSI (MINIMUM) CONCRETE.
5. ALL PIPES SHALL BE ELLIPICAL STEEL REINFORCED CONCRETE (ERCP) WITH A MINIMUM CLASS III CLASSIFICATION OR HIGHER UNLESS OTHERWISE NOTED IN THE PLANS.
6. PROPOSED ROADSIDE SWALES TO BE GRADED TO DRAIN TO INLET.
7. REMOVE ALL EXISTING DRAINAGE STRUCTURES UNLESS OTHERWISE NOTED IN THE PLANS.

REVISIONS				BRIAN ROBERT BRANTLEY, P.E. P.E. LICENSE NUMBER 62390 SCALAR CONSULTING GROUP INC. 13337 N. 56TH STREET TAMPA, FLORIDA 33617 CERTIFICATE OF AUTHORIZATION NO. 29560	STATE OF FLORIDA DEPARTMENT OF TRANSPORTATION			GENERAL NOTES	SHEET NO.
DATE	DESCRIPTION	DATE	DESCRIPTION		ROAD NO.	COUNTY	FINANCIAL PROJECT ID		
						MANATEE	433213-2-58-01		8


THE OFFICIAL RECORD OF THIS SHEET IS THE ELECTRONIC FILE DIGITALLY SIGNED AND SEALED UNDER RULE 61G15-23.004, F.A.C.

BEGIN PROJECT
BEGIN CONSTRUCTION
STA. 10+14.46
B SURVEY MORGAN JOHNSON RD.
MATCH EXIST.

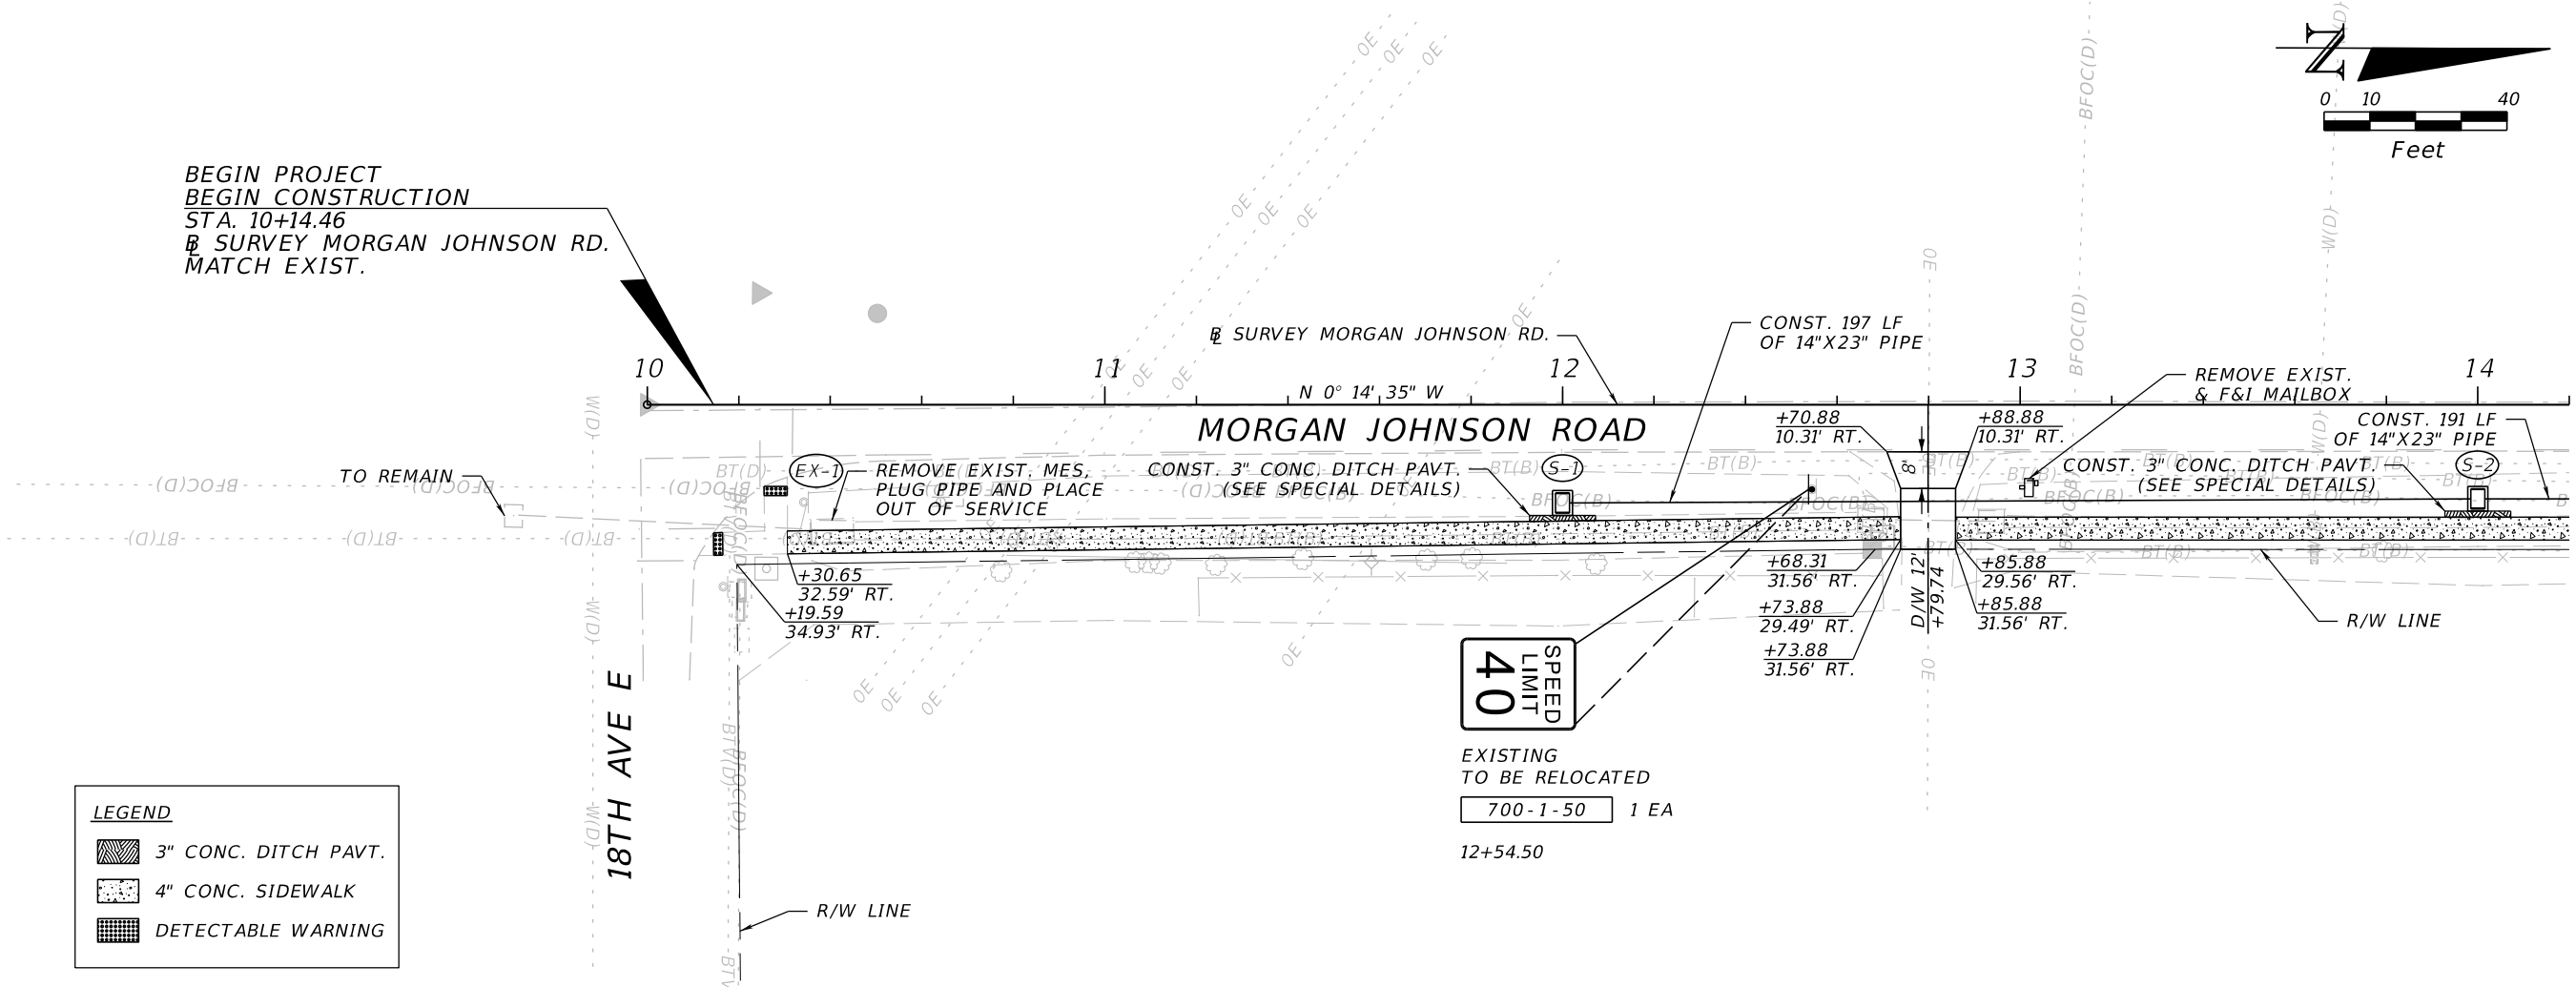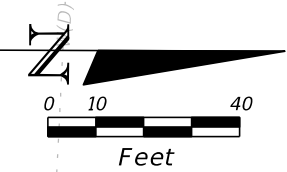

LEGEND




- 3" CONC. DITCH PAVT.
- 4" CONC. SIDEWALK
- DETECTABLE WARNING

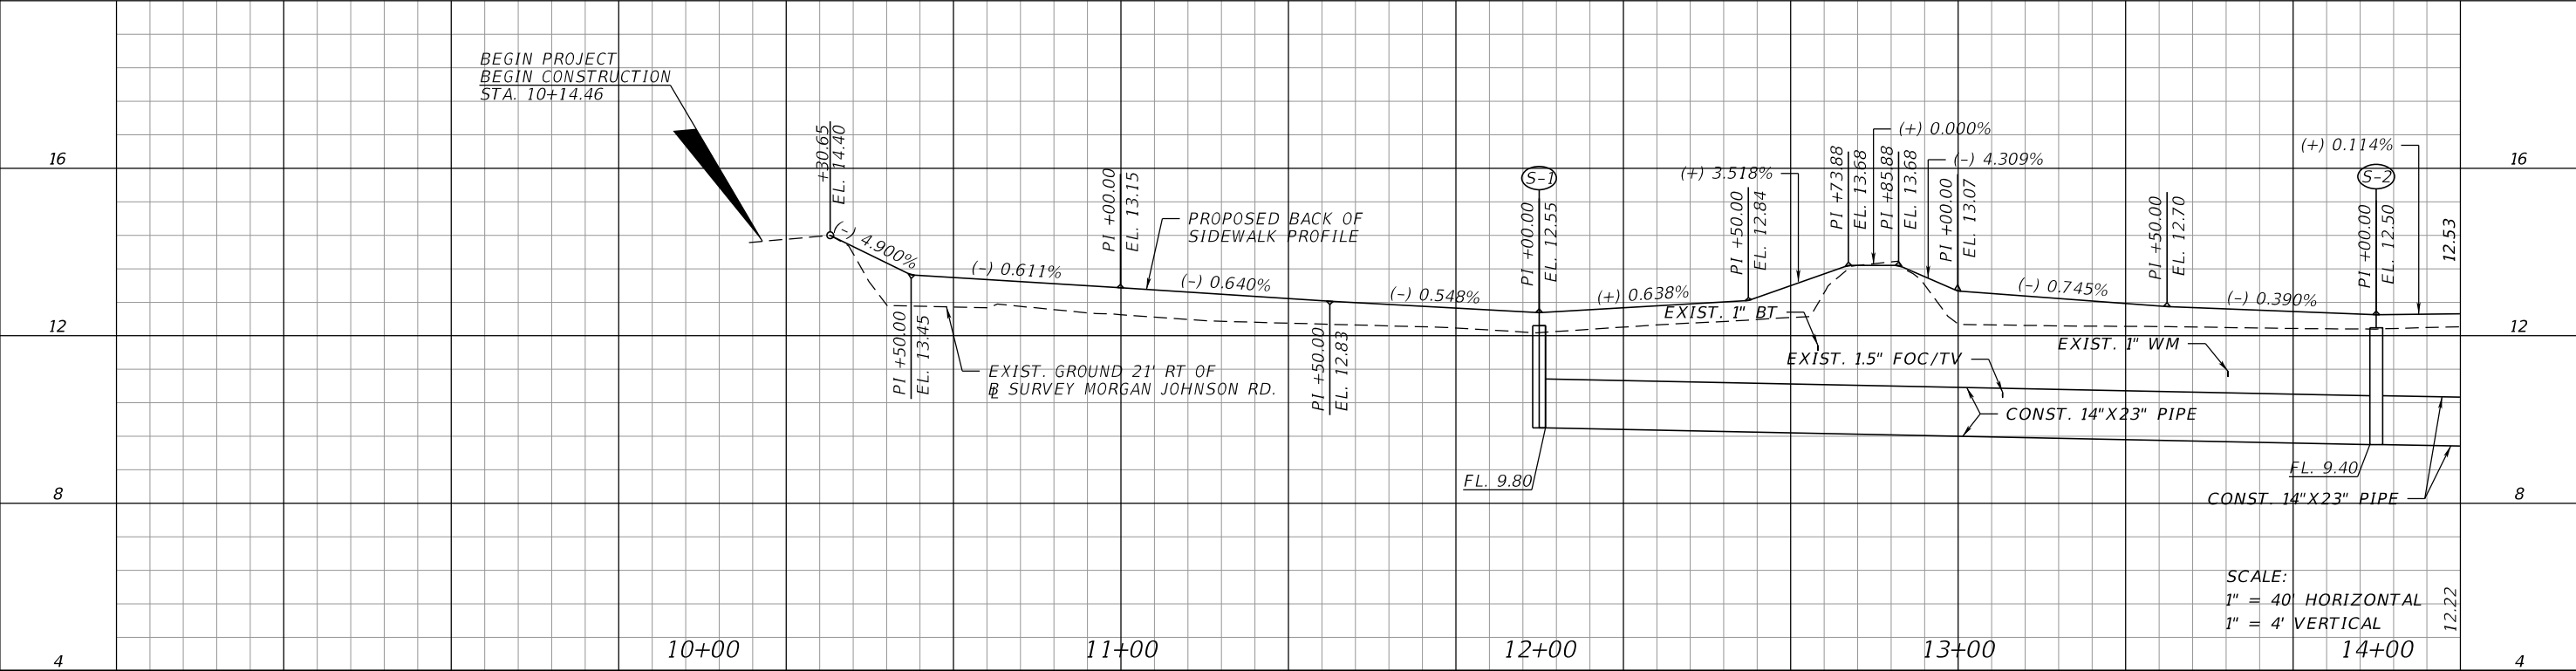

SCALE:
1" = 40' HORIZONTAL
1" = 4' VERTICAL



REVISIONS				BRIAN ROBERT BRANTLEY, P.E. P.E. LICENSE NUMBER 62390 SCALAR CONSULTING GROUP INC. 13337 N. 56TH STREET TAMPA, FLORIDA 33617 CERTIFICATE OF AUTHORIZATION NO. 29560	STATE OF FLORIDA DEPARTMENT OF TRANSPORTATION			ROADWAY PLAN-PROFILE	SHEET NO. 9
DATE	DESCRIPTION	DATE	DESCRIPTION		ROAD NO.	COUNTY	FINANCIAL PROJECT ID		
						MANATEE	433213-2-58-01		

THE OFFICIAL RECORD OF THIS SHEET IS THE ELECTRONIC FILE DIGITALLY SIGNED AND SEALED UNDER RULE 61G15-23.004, F.A.C.

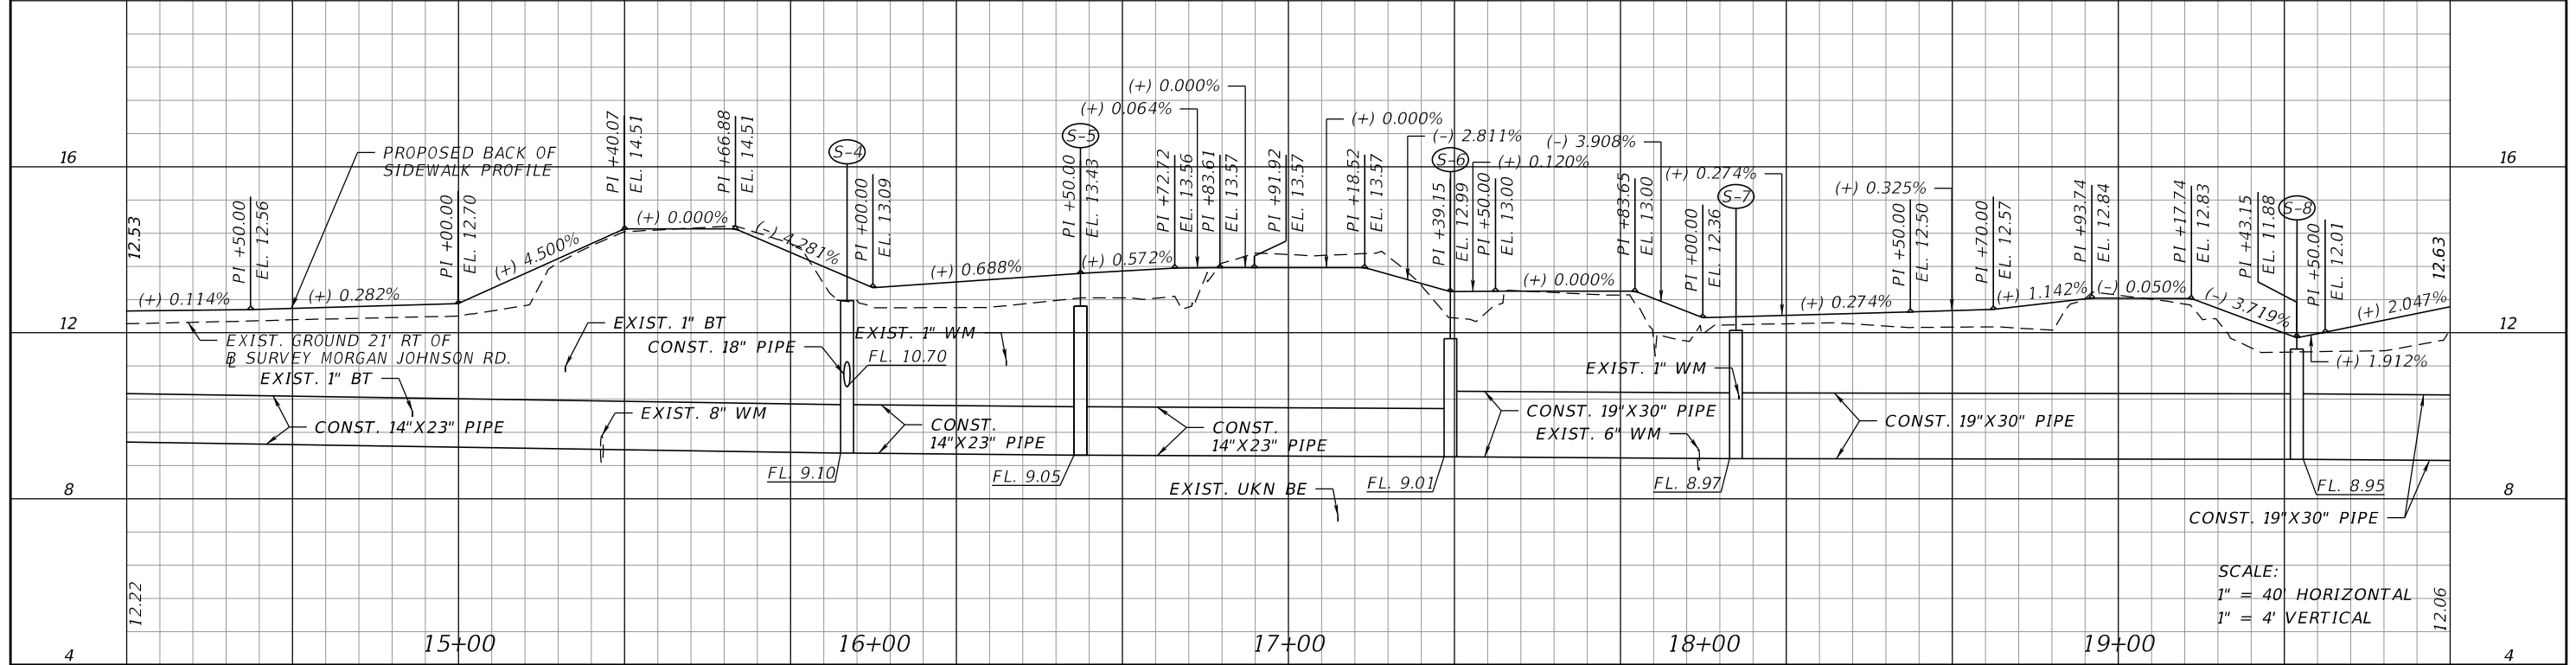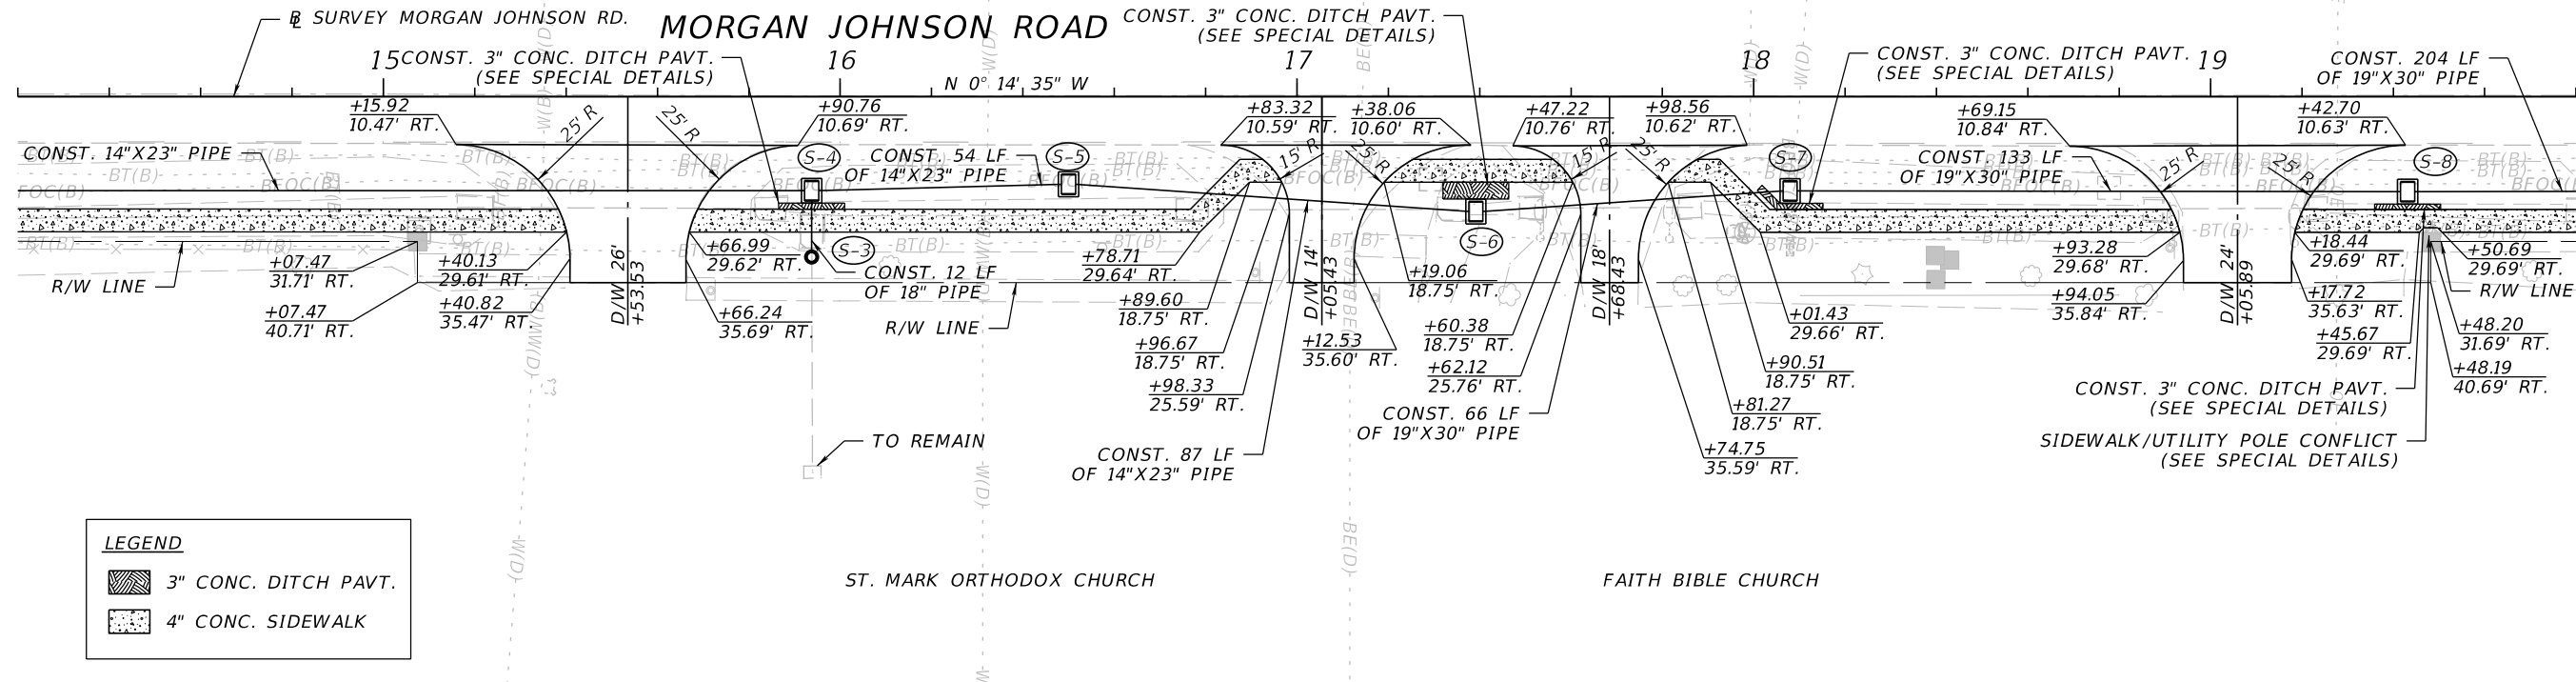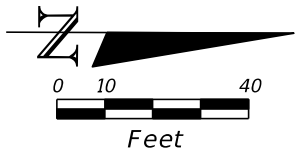


REVISIONS				BRIAN ROBERT BRANTLEY, P.E. P.E. LICENSE NUMBER 62390 SCALAR CONSULTING GROUP INC. 13337 N. 56TH STREET TAMPA, FLORIDA 33617 CERTIFICATE OF AUTHORIZATION NO. 29560	STATE OF FLORIDA DEPARTMENT OF TRANSPORTATION			ROADWAY PLAN-PROFILE	SHEET NO. 10
DATE	DESCRIPTION	DATE	DESCRIPTION		ROAD NO.	COUNTY	FINANCIAL PROJECT ID		
						MANATEE	433213-2-58-01		

THE OFFICIAL RECORD OF THIS SHEET IS THE ELECTRONIC FILE DIGITALLY SIGNED AND SEALED UNDER RULE 61G15-23.004, F.A.C.

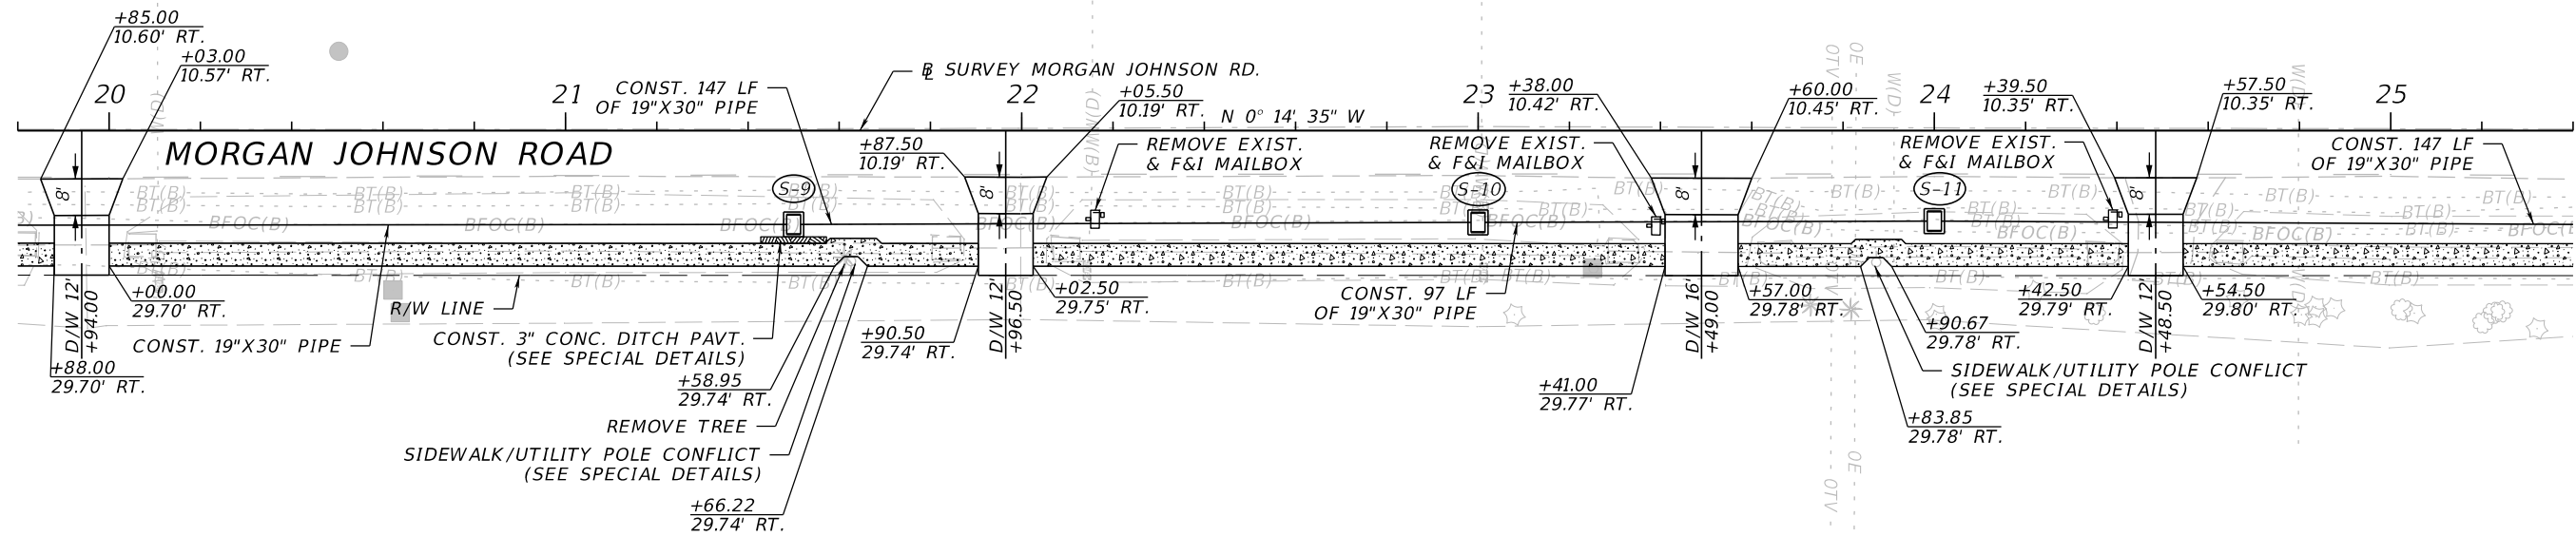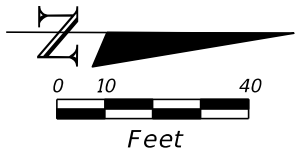

LEGEND


- 3" CONC. DITCH PAVT.
- 4" CONC. SIDEWALK

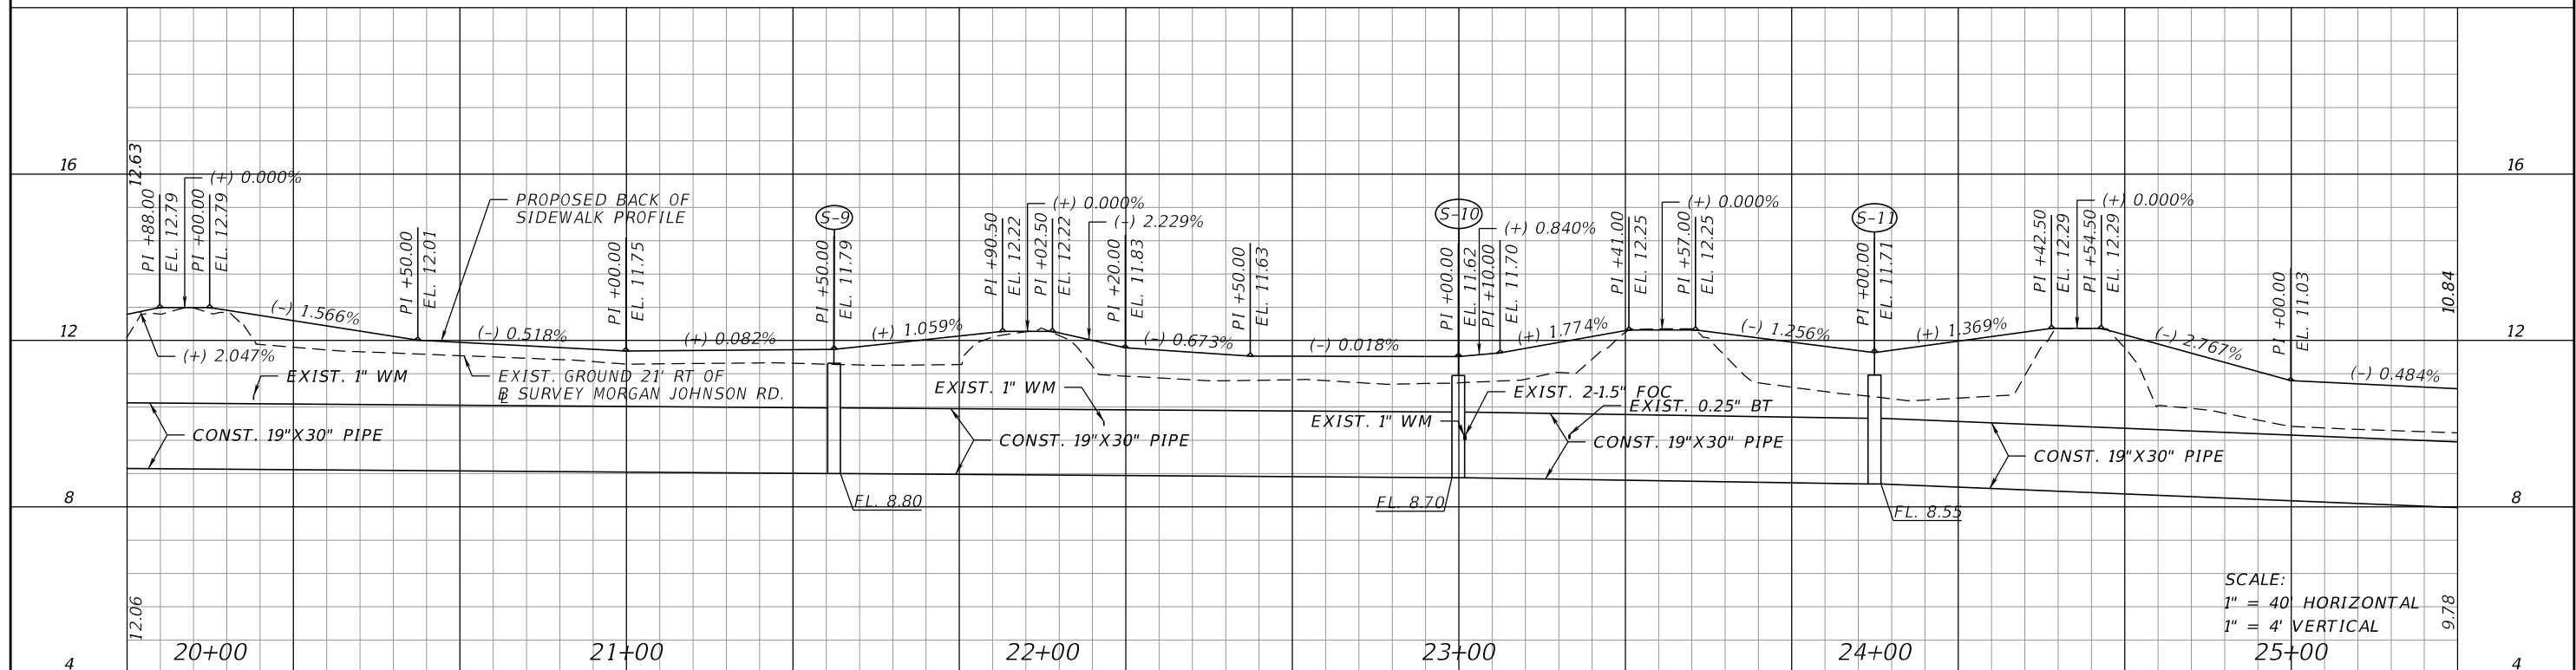




SCALE:
1" = 40' HORIZONTAL
1" = 4' VERTICAL

REVISIONS				BRIAN ROBERT BRANTLEY, P.E. P.E. LICENSE NUMBER 62390 SCALAR CONSULTING GROUP INC. 13337 N. 56TH STREET TAMPA, FLORIDA 33617 CERTIFICATE OF AUTHORIZATION NO. 29560	STATE OF FLORIDA DEPARTMENT OF TRANSPORTATION			ROADWAY PLAN-PROFILE	SHEET NO. 11
DATE	DESCRIPTION	DATE	DESCRIPTION		ROAD NO.	COUNTY	FINANCIAL PROJECT ID		
						MANATEE	433213-2-58-01		

THE OFFICIAL RECORD OF THIS SHEET IS THE ELECTRONIC FILE DIGITALLY SIGNED AND SEALED UNDER RULE 61G15-23.004, F.A.C.

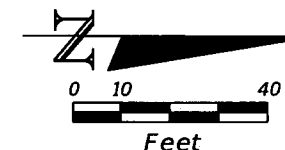

END PROJECT
END CONSTRUCTION
STA. 29+77.99
B SURVEY MORGAN JOHNSON RD.
MATCH EXIST.

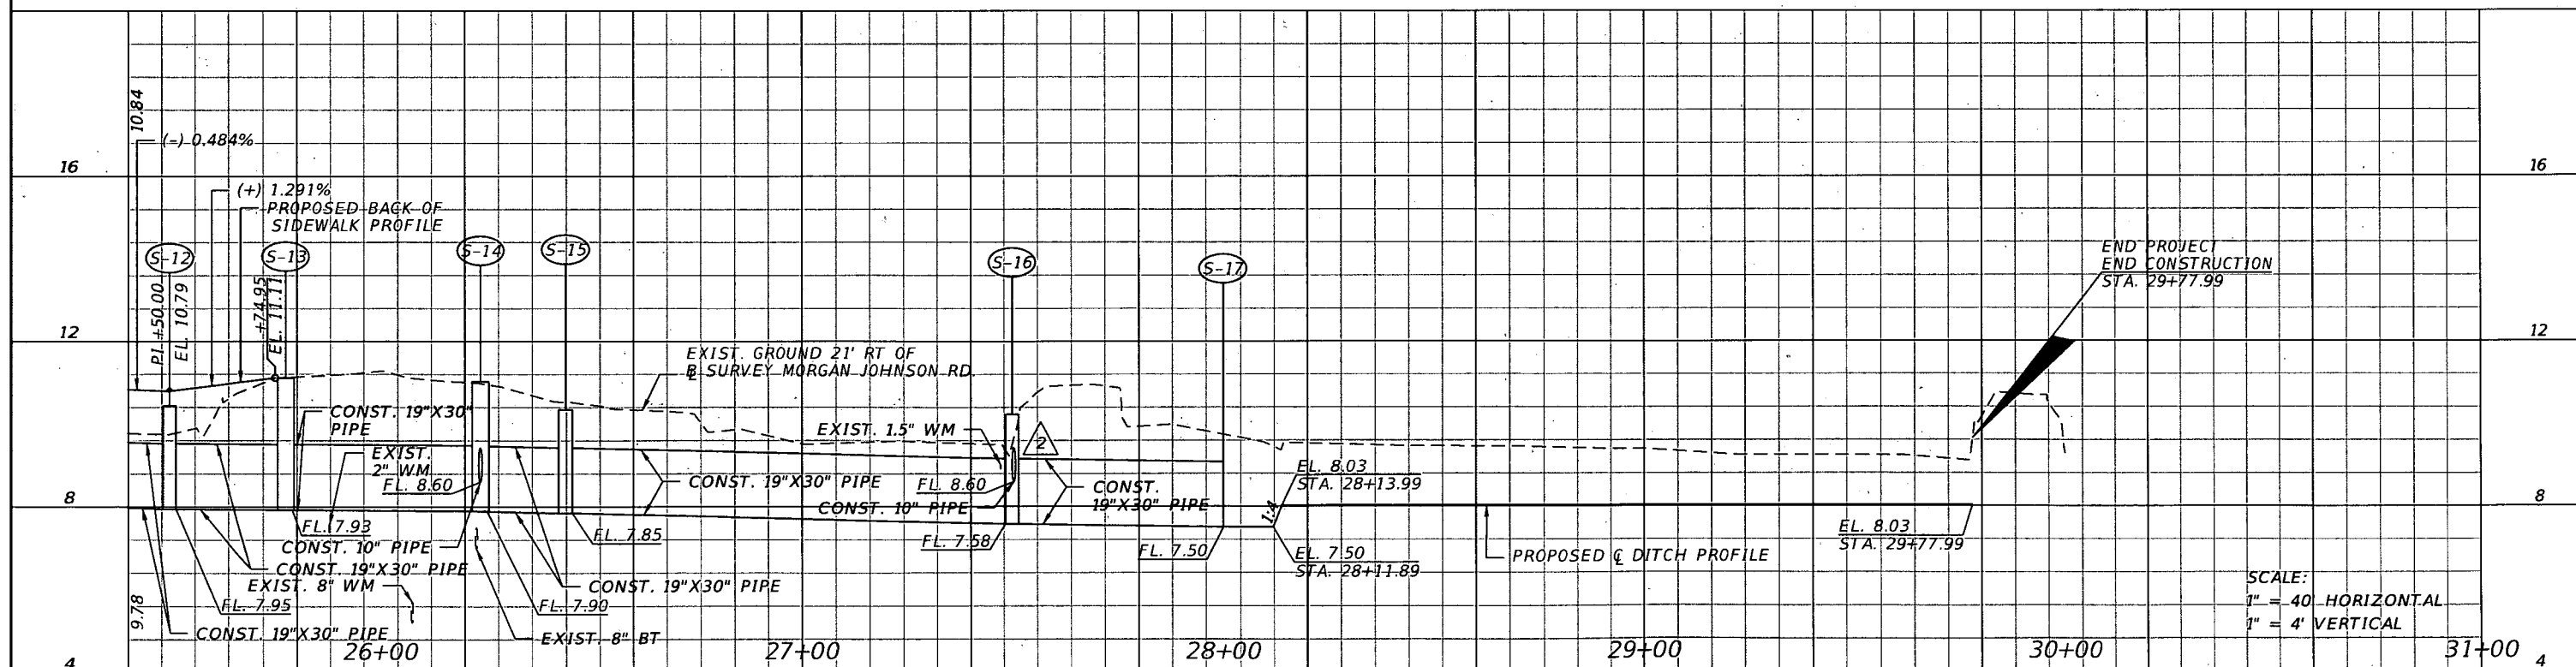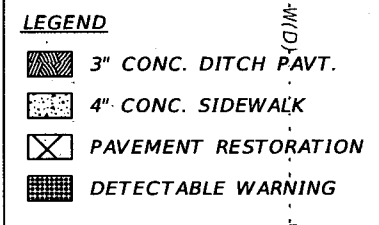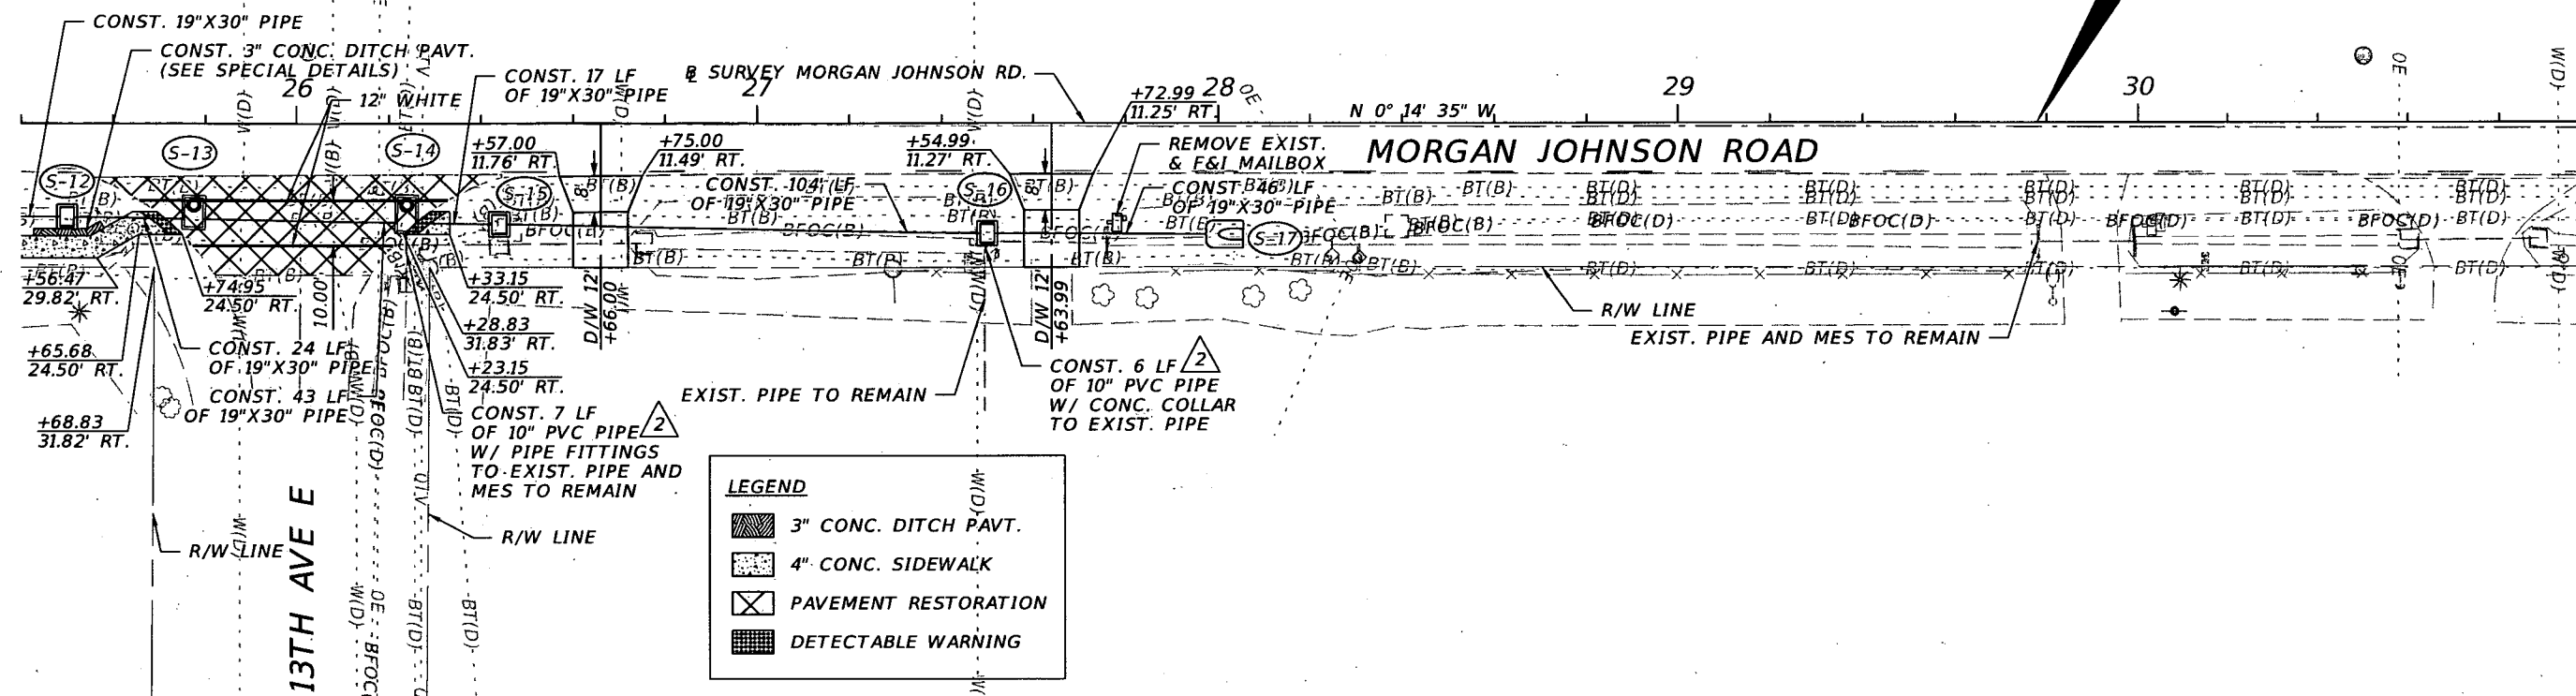

SCALE:
1" = 40' HORIZONTAL
1" = 4' VERTICAL

REVISIONS		REVISIONS	
DATE	DESCRIPTION	DATE	DESCRIPTION
04-16-19	2 Drainage pipe, Fittings, and Concrete collar.		


BRIAN ROBERT BRANTLEY, P.E.
P.E. LICENSE NUMBER 62390
SCALAR CONSULTING GROUP INC.
13337 N. 56TH STREET
TAMPA, FLORIDA 33617
CERTIFICATE OF AUTHORIZATION NO. 29560

STATE OF FLORIDA DEPARTMENT OF TRANSPORTATION		
ROAD NO.	COUNTY	FINANCIAL PROJECT ID
	MANATEE	433213-2-58-01

ROADWAY PLAN-PROFILE


SHEET
NO.
12

THE OFFICIAL RECORD OF THIS SHEET IS THE ELECTRONIC FILE DIGITALLY SIGNED AND SEALED UNDER RULE 61G15-23.004, F.A.C.

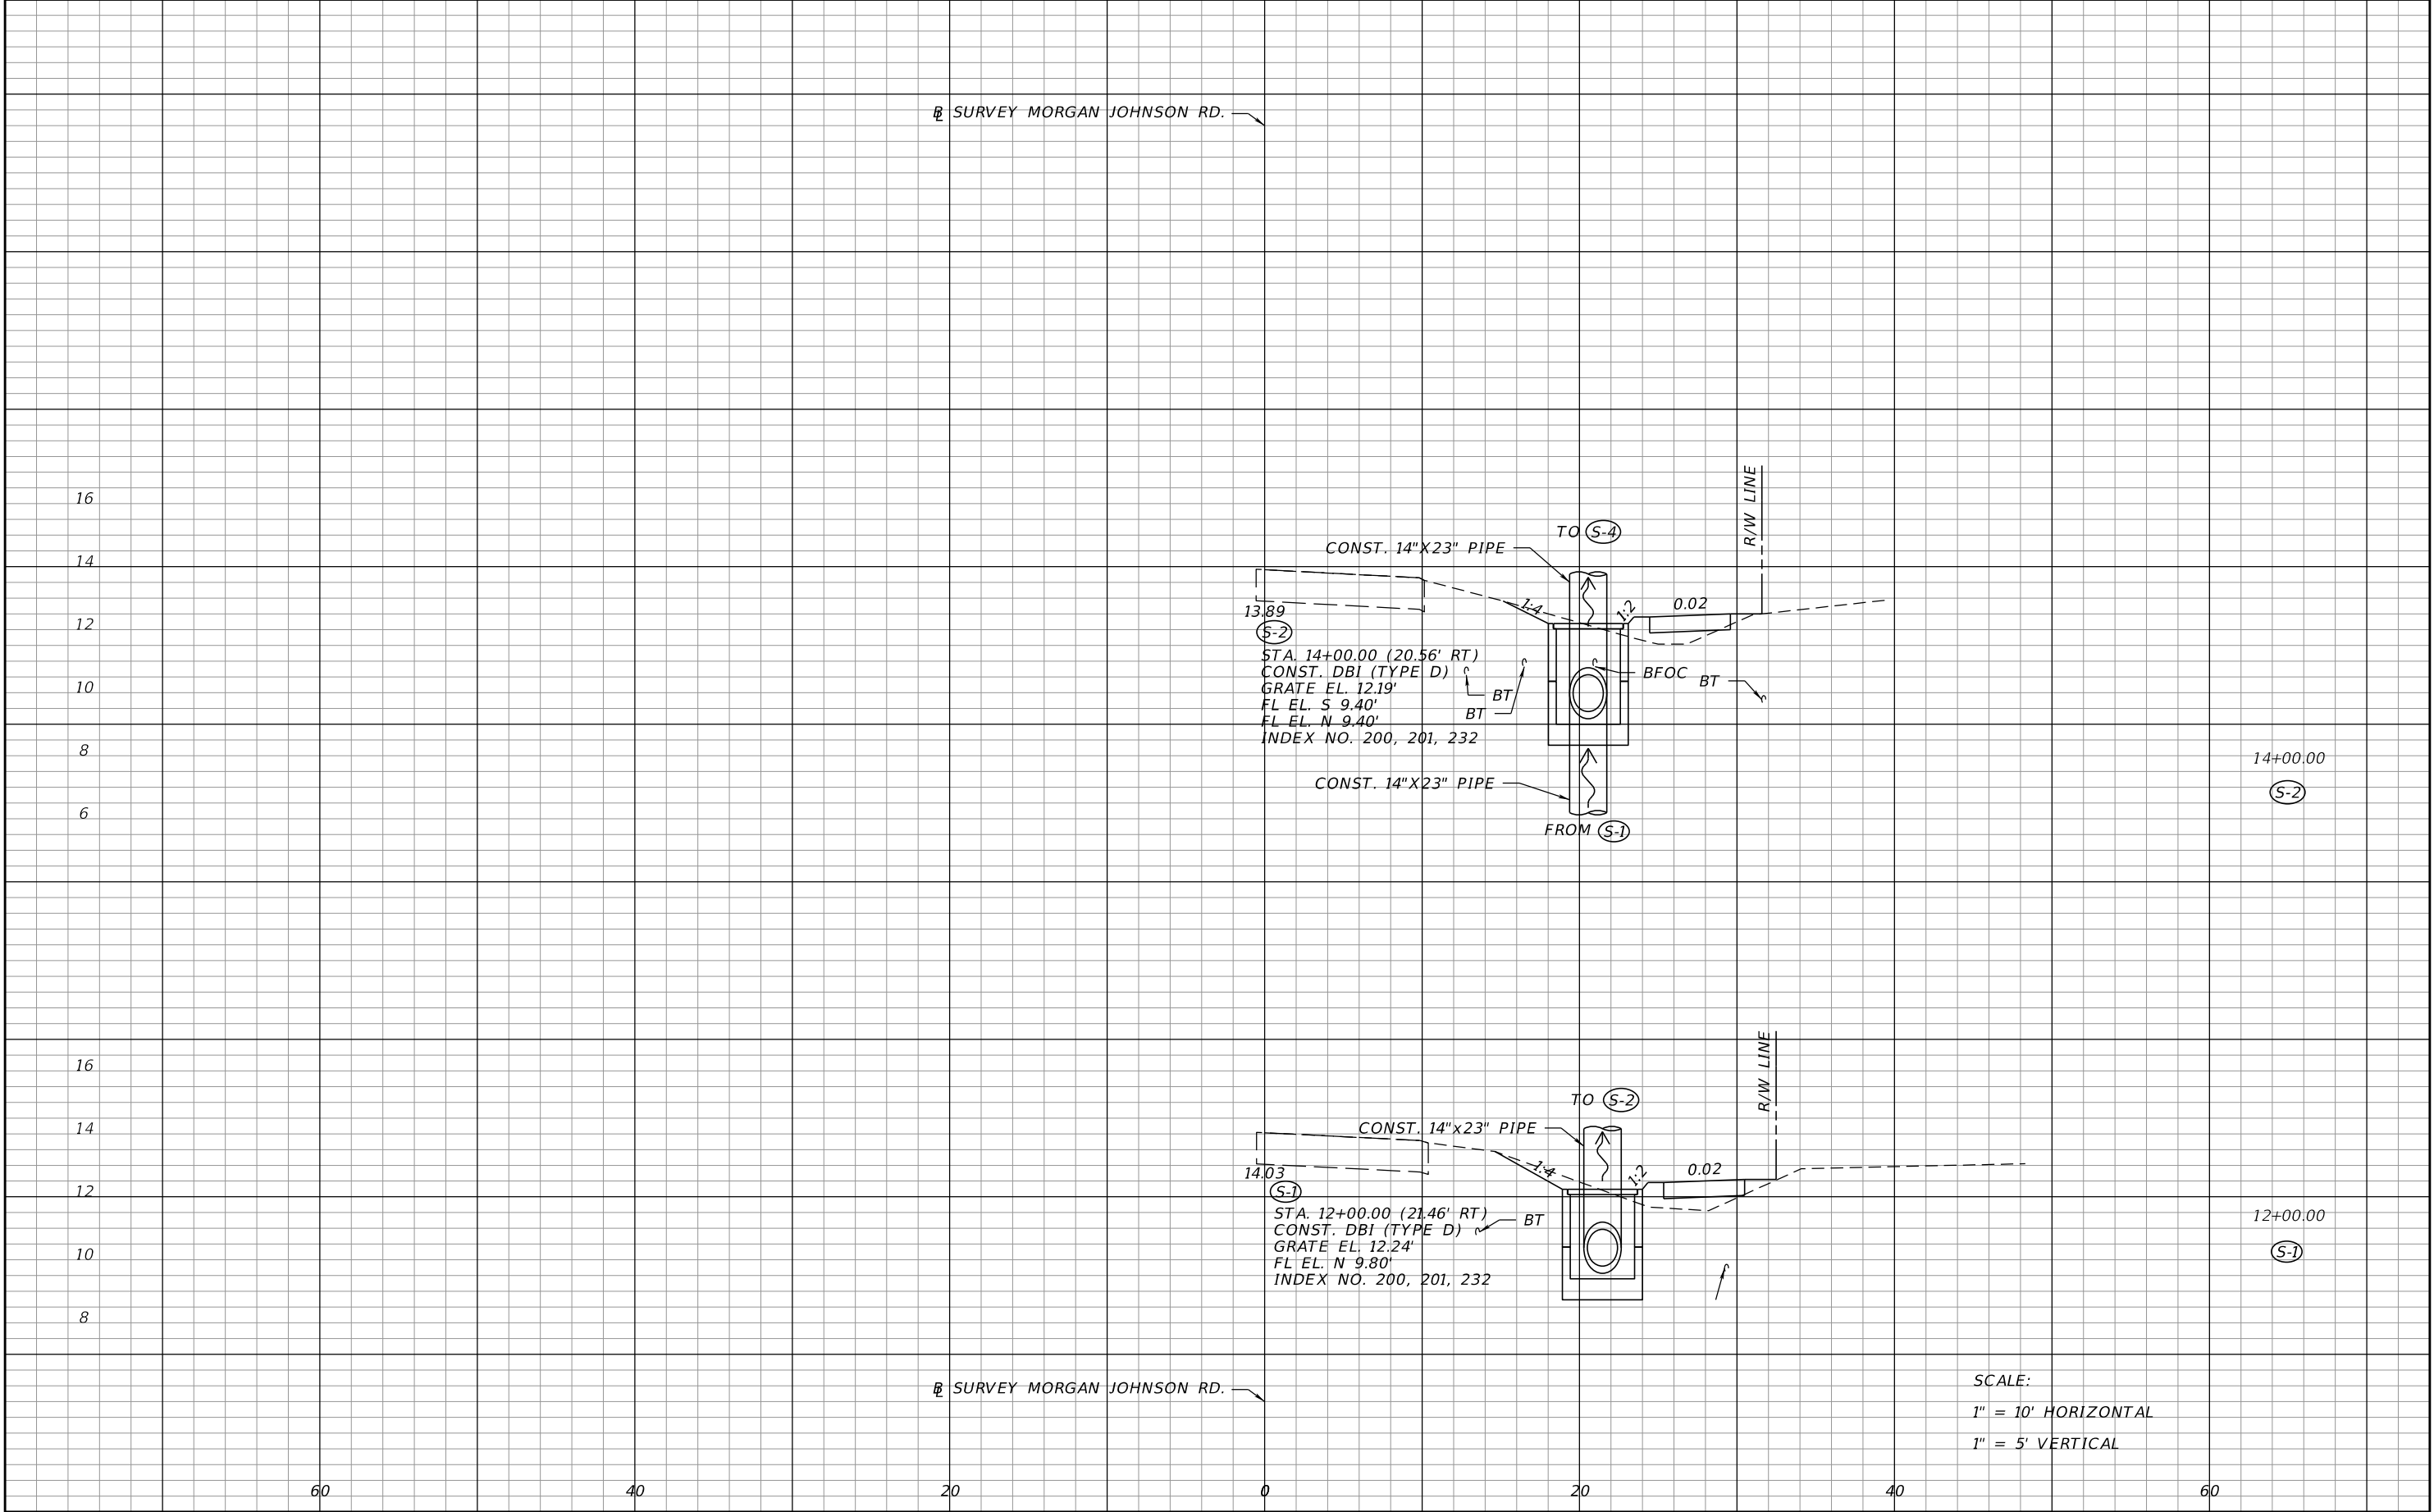


REVISIONS				BRIAN ROBERT BRANTLEY, P.E. P.E. LICENSE NUMBER 62390 SCALAR CONSULTING GROUP INC. 13337 N. 56TH STREET TAMPA, FLORIDA 33617 CERTIFICATE OF AUTHORIZATION NO. 29560	STATE OF FLORIDA DEPARTMENT OF TRANSPORTATION			DRAINAGE STRUCTURES	SHEET NO.
DATE	DESCRIPTION	DATE	DESCRIPTION		ROAD NO.	COUNTY	FINANCIAL PROJECT ID		
						MANATEE	433213-2-58-01		13

THE OFFICIAL RECORD OF THIS SHEET IS THE ELECTRONIC FILE DIGITALLY SIGNED AND SEALED UNDER RULE 61G15-23.004, F.A.C.

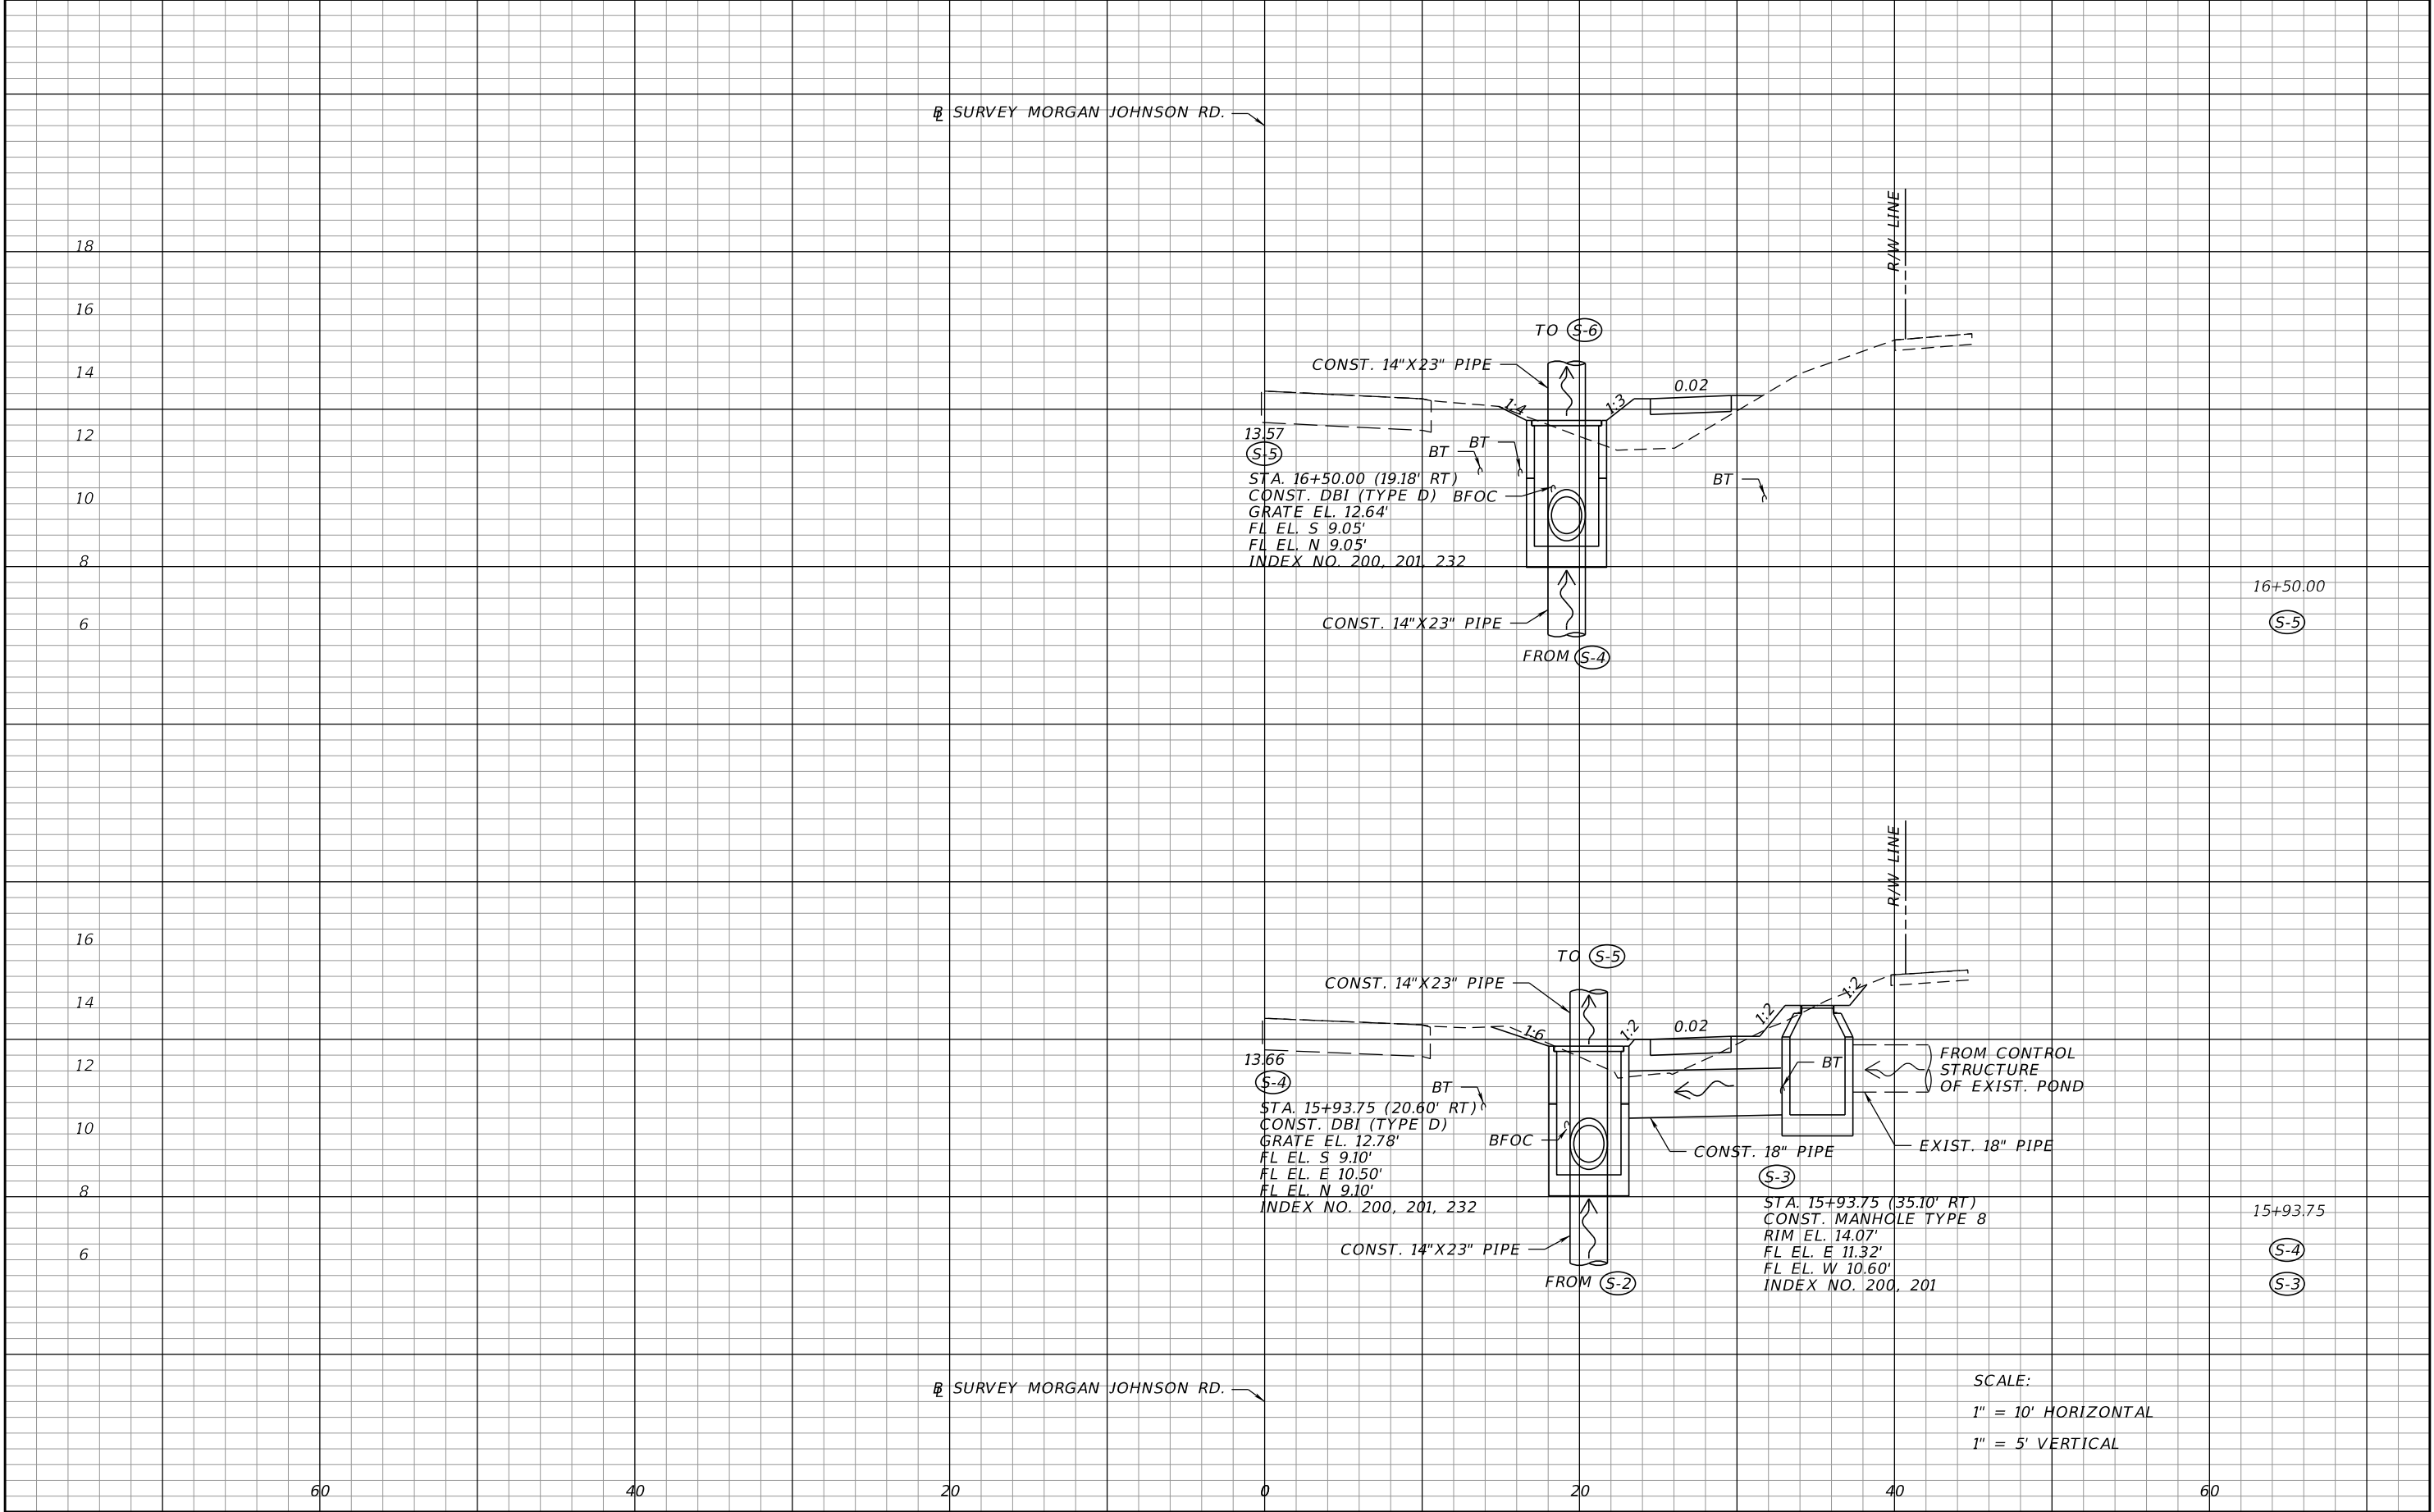


REVISIONS				BRIAN ROBERT BRANTLEY, P.E. P.E. LICENSE NUMBER 62390 SCALAR CONSULTING GROUP INC. 13337 N. 56TH STREET TAMPA, FLORIDA 33617 CERTIFICATE OF AUTHORIZATION NO. 29560	STATE OF FLORIDA DEPARTMENT OF TRANSPORTATION			DRAINAGE STRUCTURES	SHEET NO.
DATE	DESCRIPTION	DATE	DESCRIPTION		ROAD NO.	COUNTY	FINANCIAL PROJECT ID		
						MANATEE	433213-2-58-01	14	

THE OFFICIAL RECORD OF THIS SHEET IS THE ELECTRONIC FILE DIGITALLY SIGNED AND SEALED UNDER RULE 61G15-23.004, F.A.C.

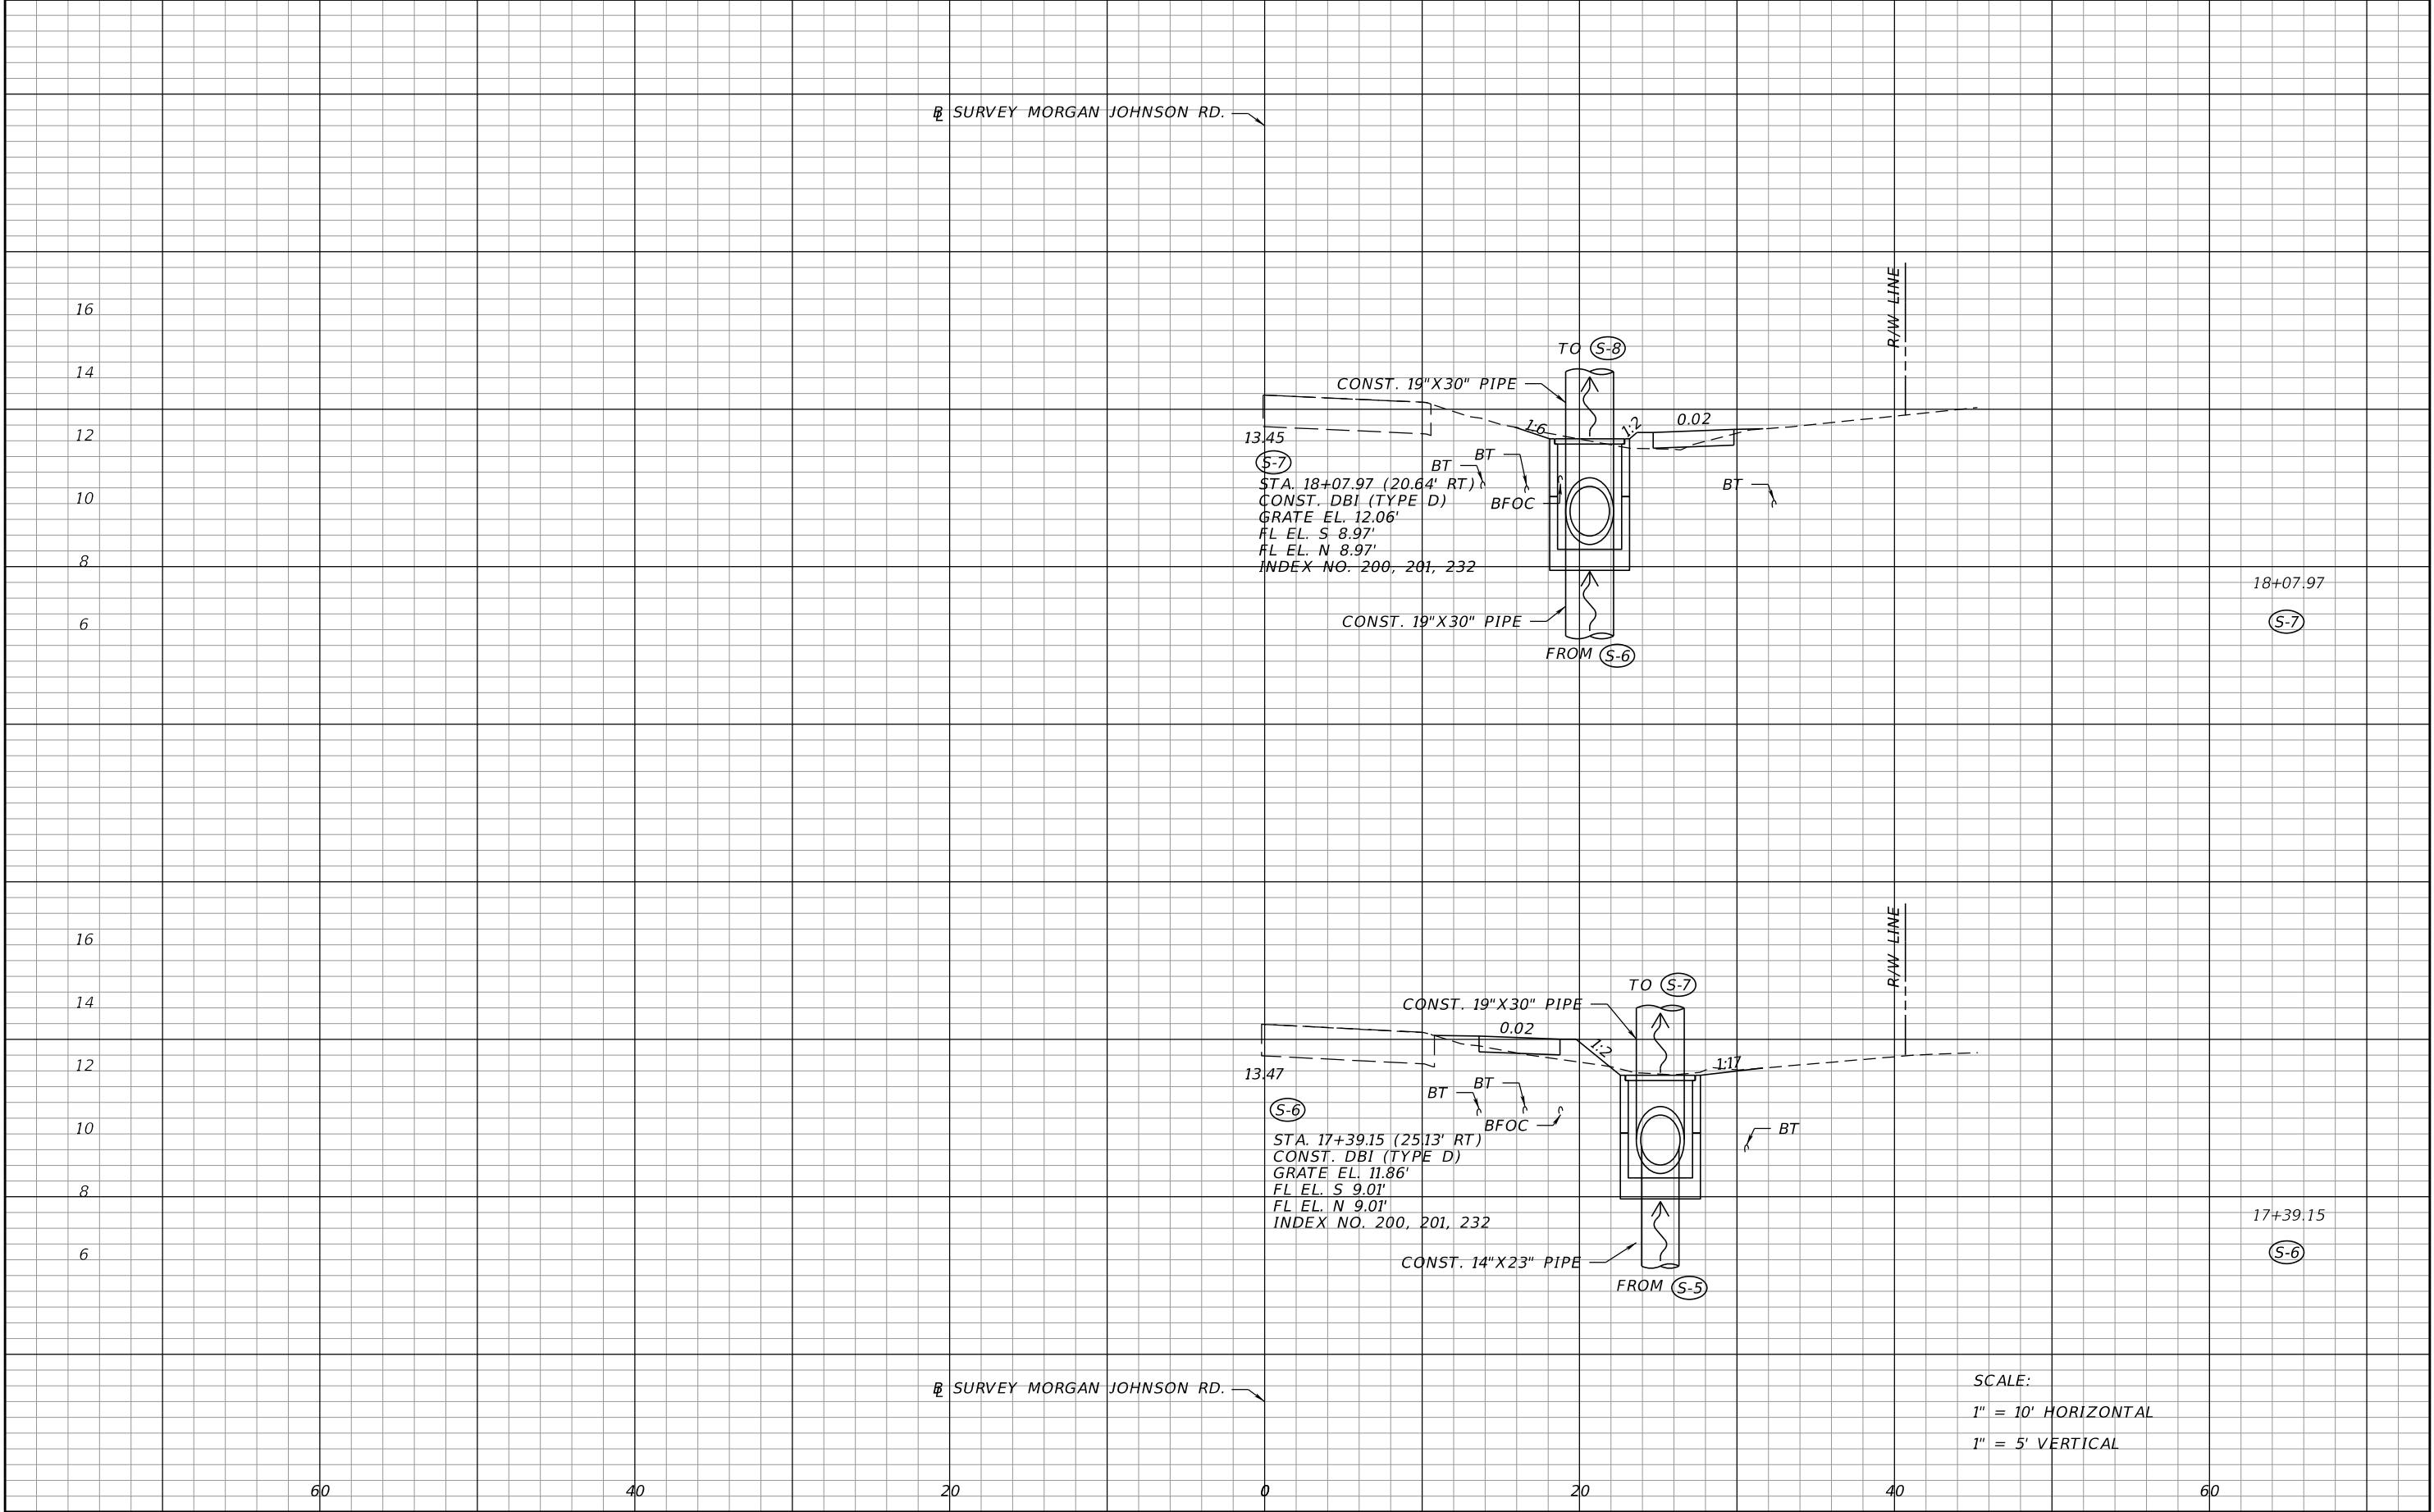


REVISIONS				BRIAN ROBERT BRANTLEY, P.E. P.E. LICENSE NUMBER 62390 SCALAR CONSULTING GROUP INC. 13337 N. 56TH STREET TAMPA, FLORIDA 33617 CERTIFICATE OF AUTHORIZATION NO. 29560	STATE OF FLORIDA DEPARTMENT OF TRANSPORTATION			DRAINAGE STRUCTURES	SHEET NO.
DATE	DESCRIPTION	DATE	DESCRIPTION		ROAD NO.	COUNTY	FINANCIAL PROJECT ID		
						MANATEE	433213-2-58-01		15

THE OFFICIAL RECORD OF THIS SHEET IS THE ELECTRONIC FILE DIGITALLY SIGNED AND SEALED UNDER RULE 61G15-23.004, F.A.C.

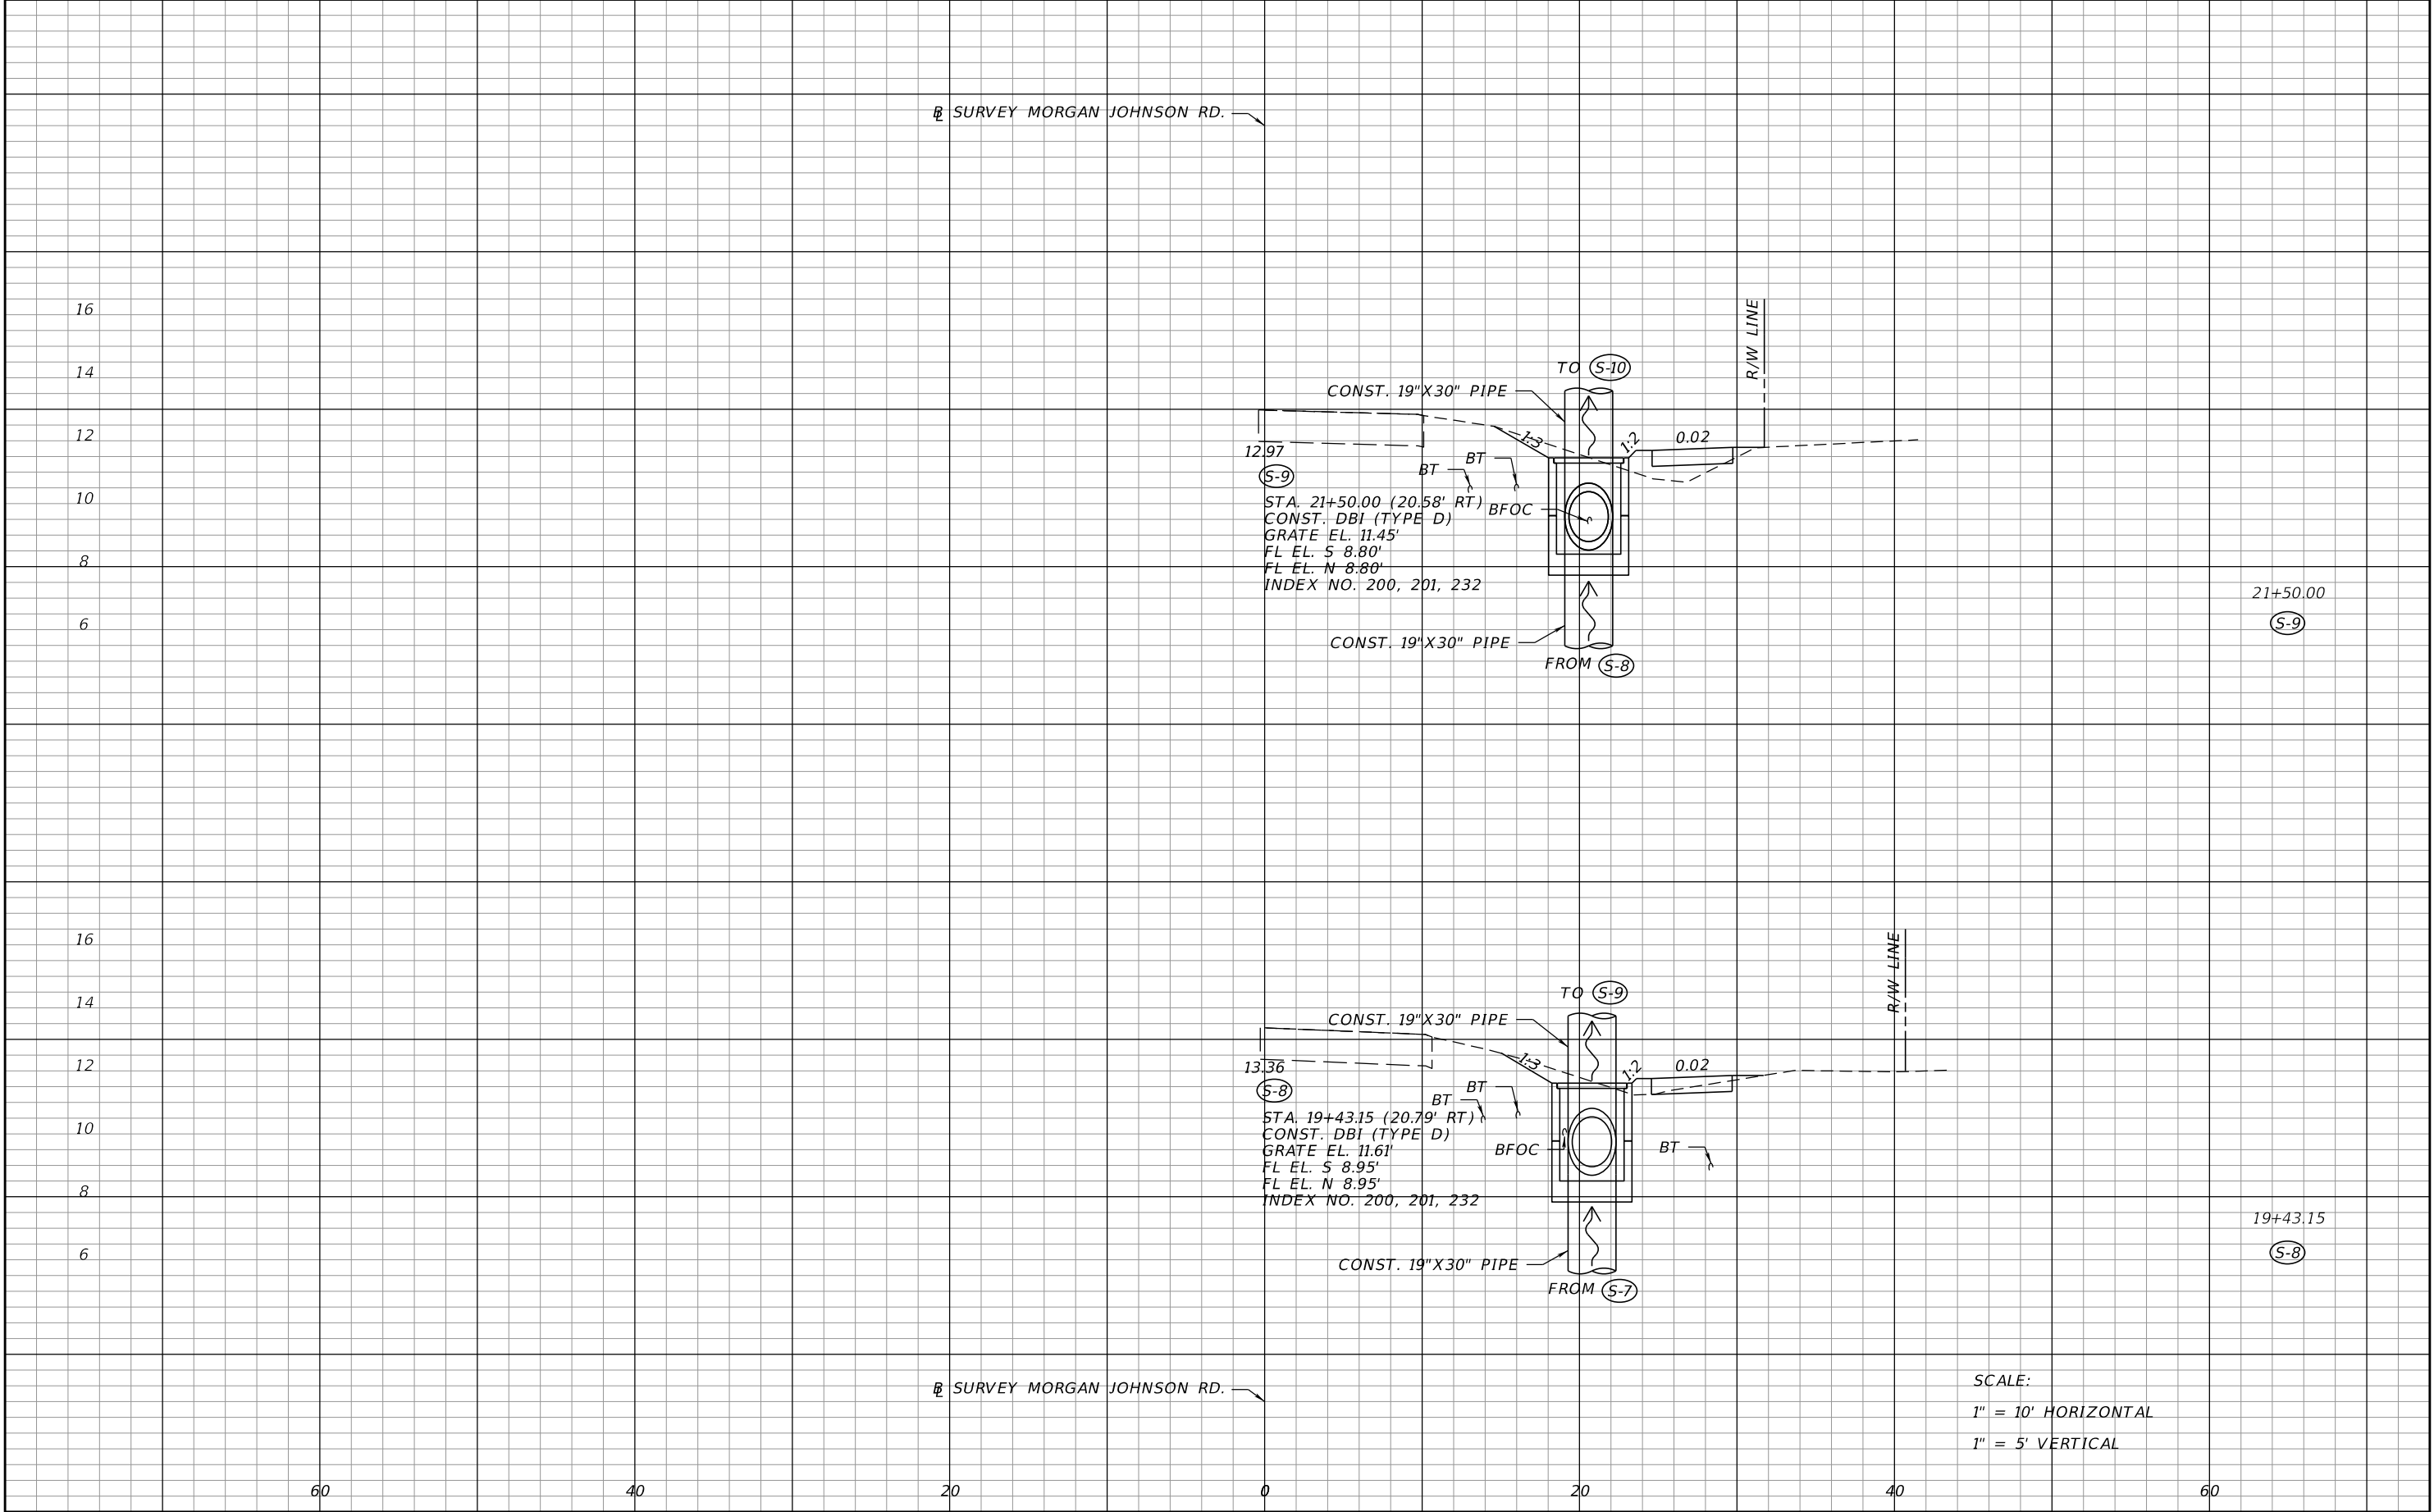


REVISIONS				BRIAN ROBERT BRANTLEY, P.E. P.E. LICENSE NUMBER 62390 SCALAR CONSULTING GROUP INC. 13337 N. 56TH STREET TAMPA, FLORIDA 33617 CERTIFICATE OF AUTHORIZATION NO. 29560	STATE OF FLORIDA DEPARTMENT OF TRANSPORTATION			DRAINAGE STRUCTURES	SHEET NO. 16
DATE	DESCRIPTION	DATE	DESCRIPTION		ROAD NO.	COUNTY	FINANCIAL PROJECT ID		
						MANATEE	433213-2-58-01		

THE OFFICIAL RECORD OF THIS SHEET IS THE ELECTRONIC FILE DIGITALLY SIGNED AND SEALED UNDER RULE 61G15-23.004, F.A.C.

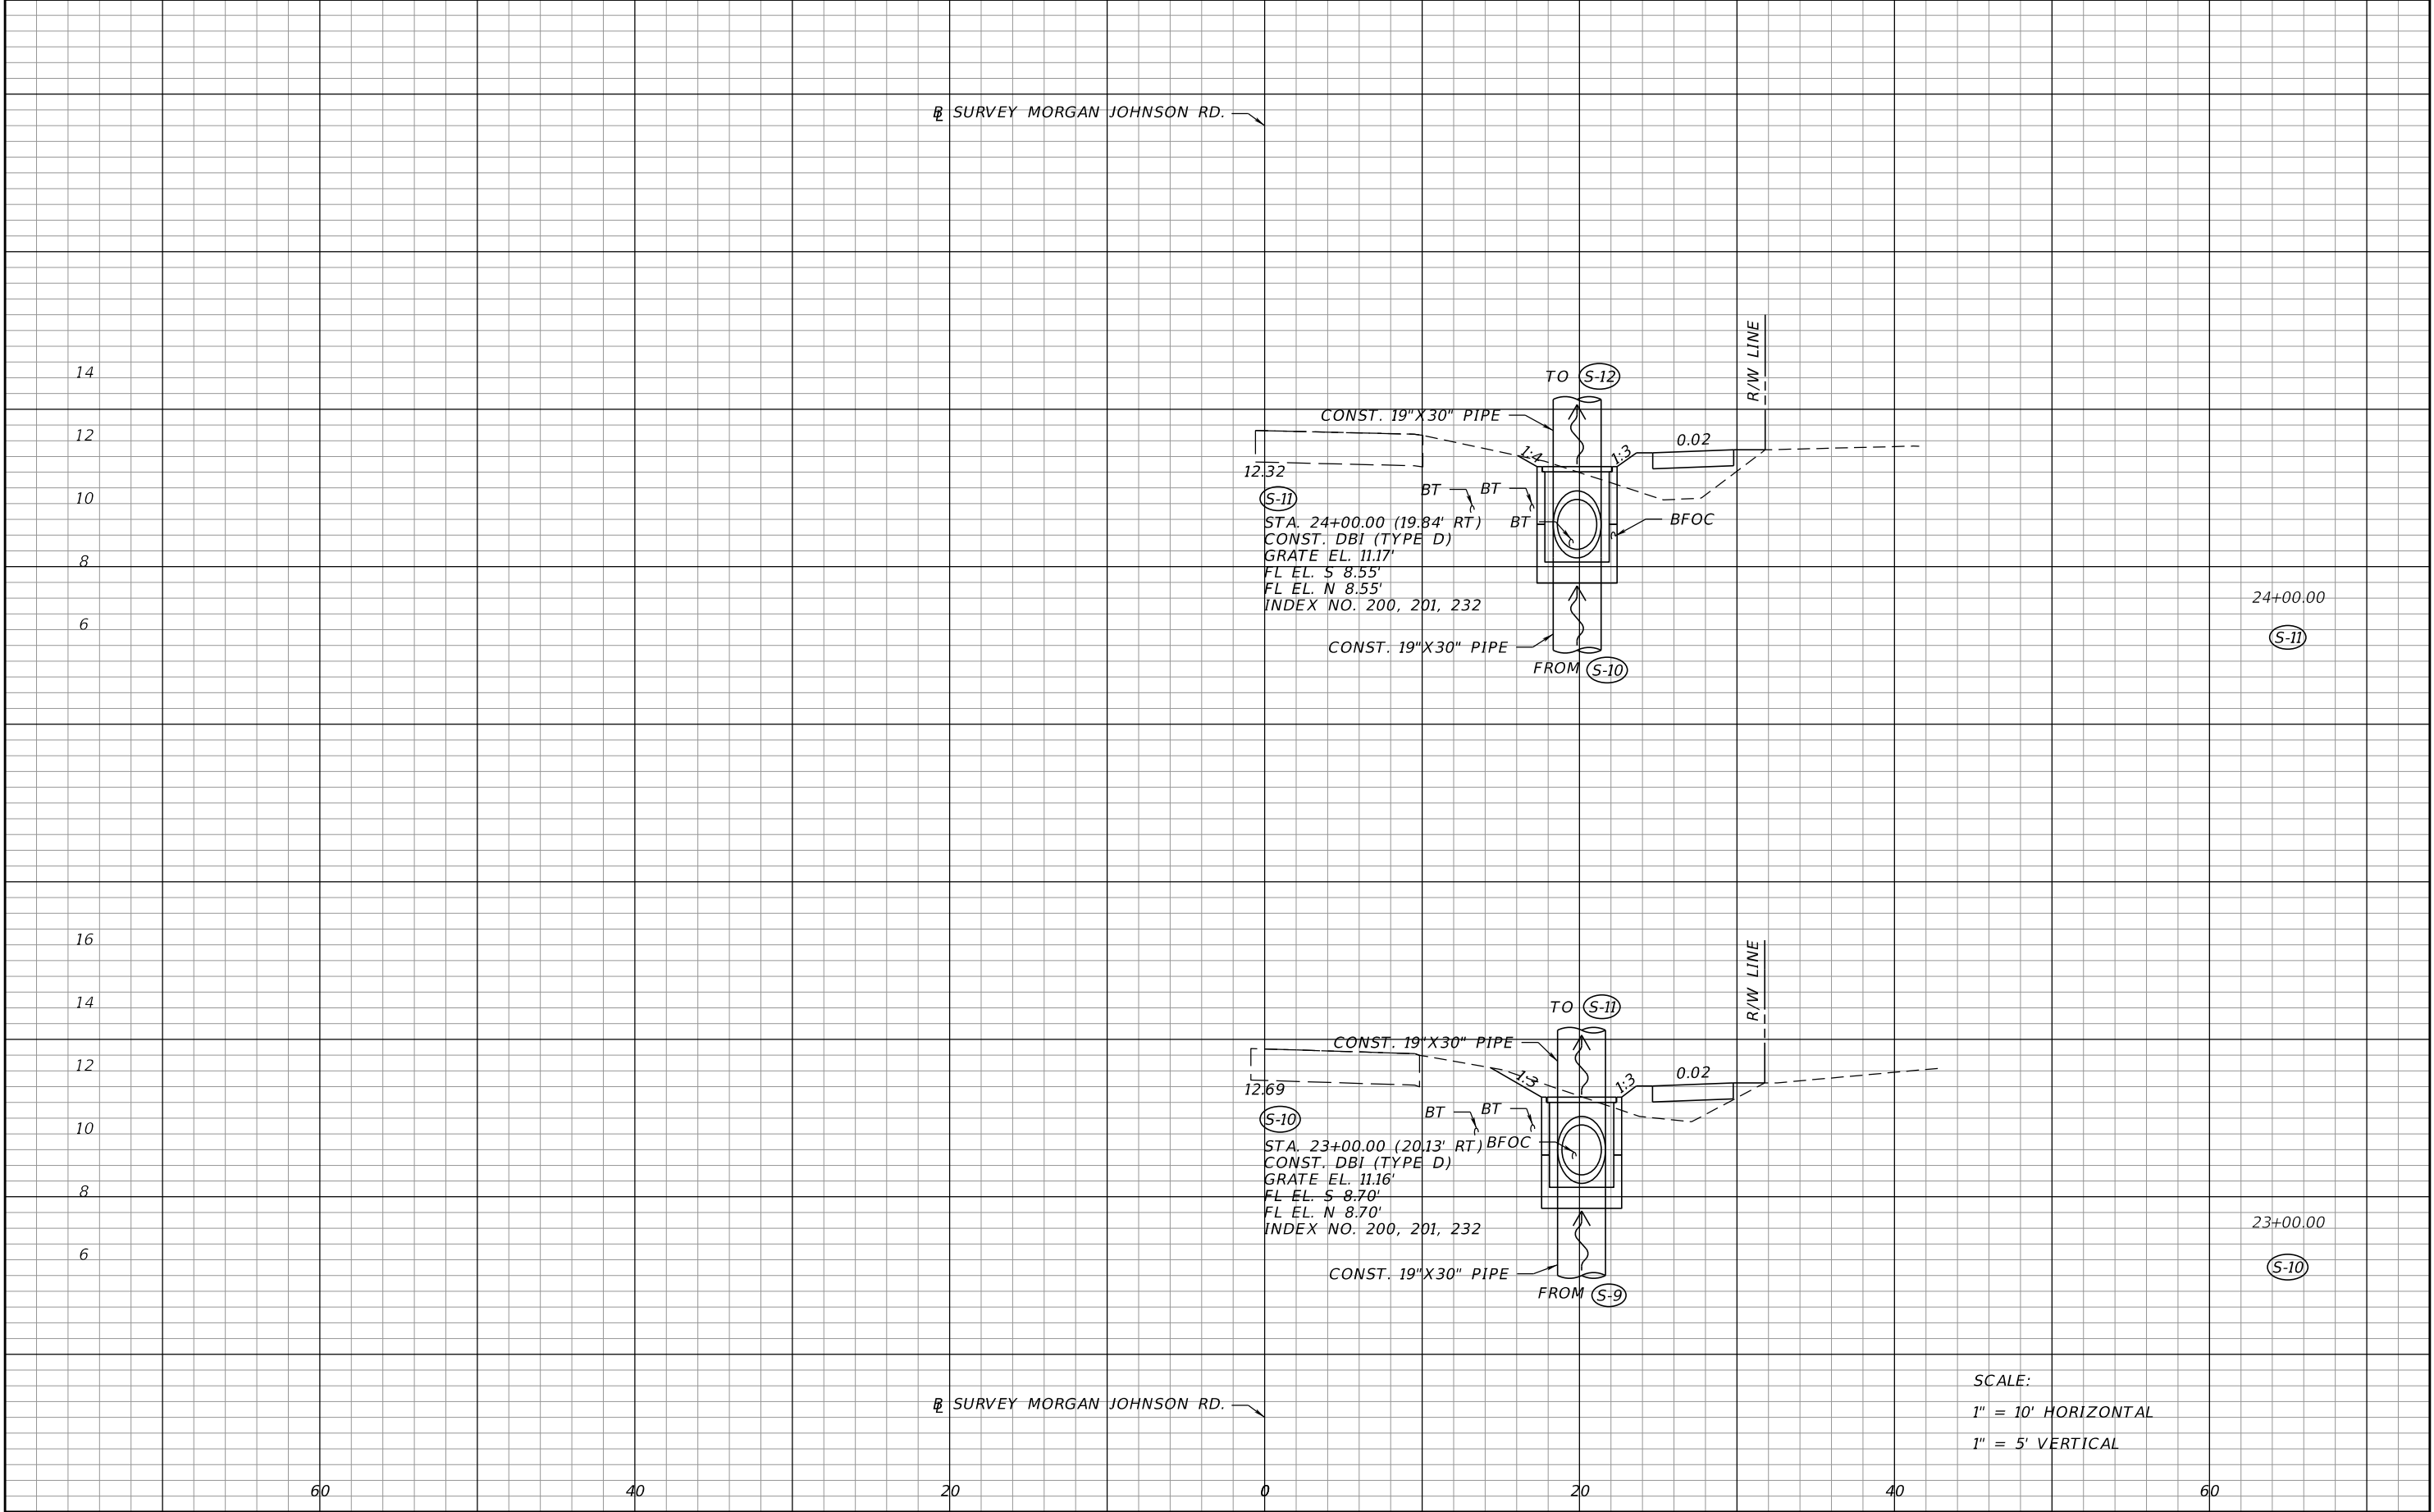


REVISIONS				BRIAN ROBERT BRANTLEY, P.E. P.E. LICENSE NUMBER 62390 SCALAR CONSULTING GROUP INC. 13337 N. 56TH STREET TAMPA, FLORIDA 33617 CERTIFICATE OF AUTHORIZATION NO. 29560	STATE OF FLORIDA DEPARTMENT OF TRANSPORTATION			DRAINAGE STRUCTURES	SHEET NO.
DATE	DESCRIPTION	DATE	DESCRIPTION		ROAD NO.	COUNTY	FINANCIAL PROJECT ID		
						MANATEE	433213-2-58-01		17

THE OFFICIAL RECORD OF THIS SHEET IS THE ELECTRONIC FILE DIGITALLY SIGNED AND SEALED UNDER RULE 61G15-23.004, F.A.C.

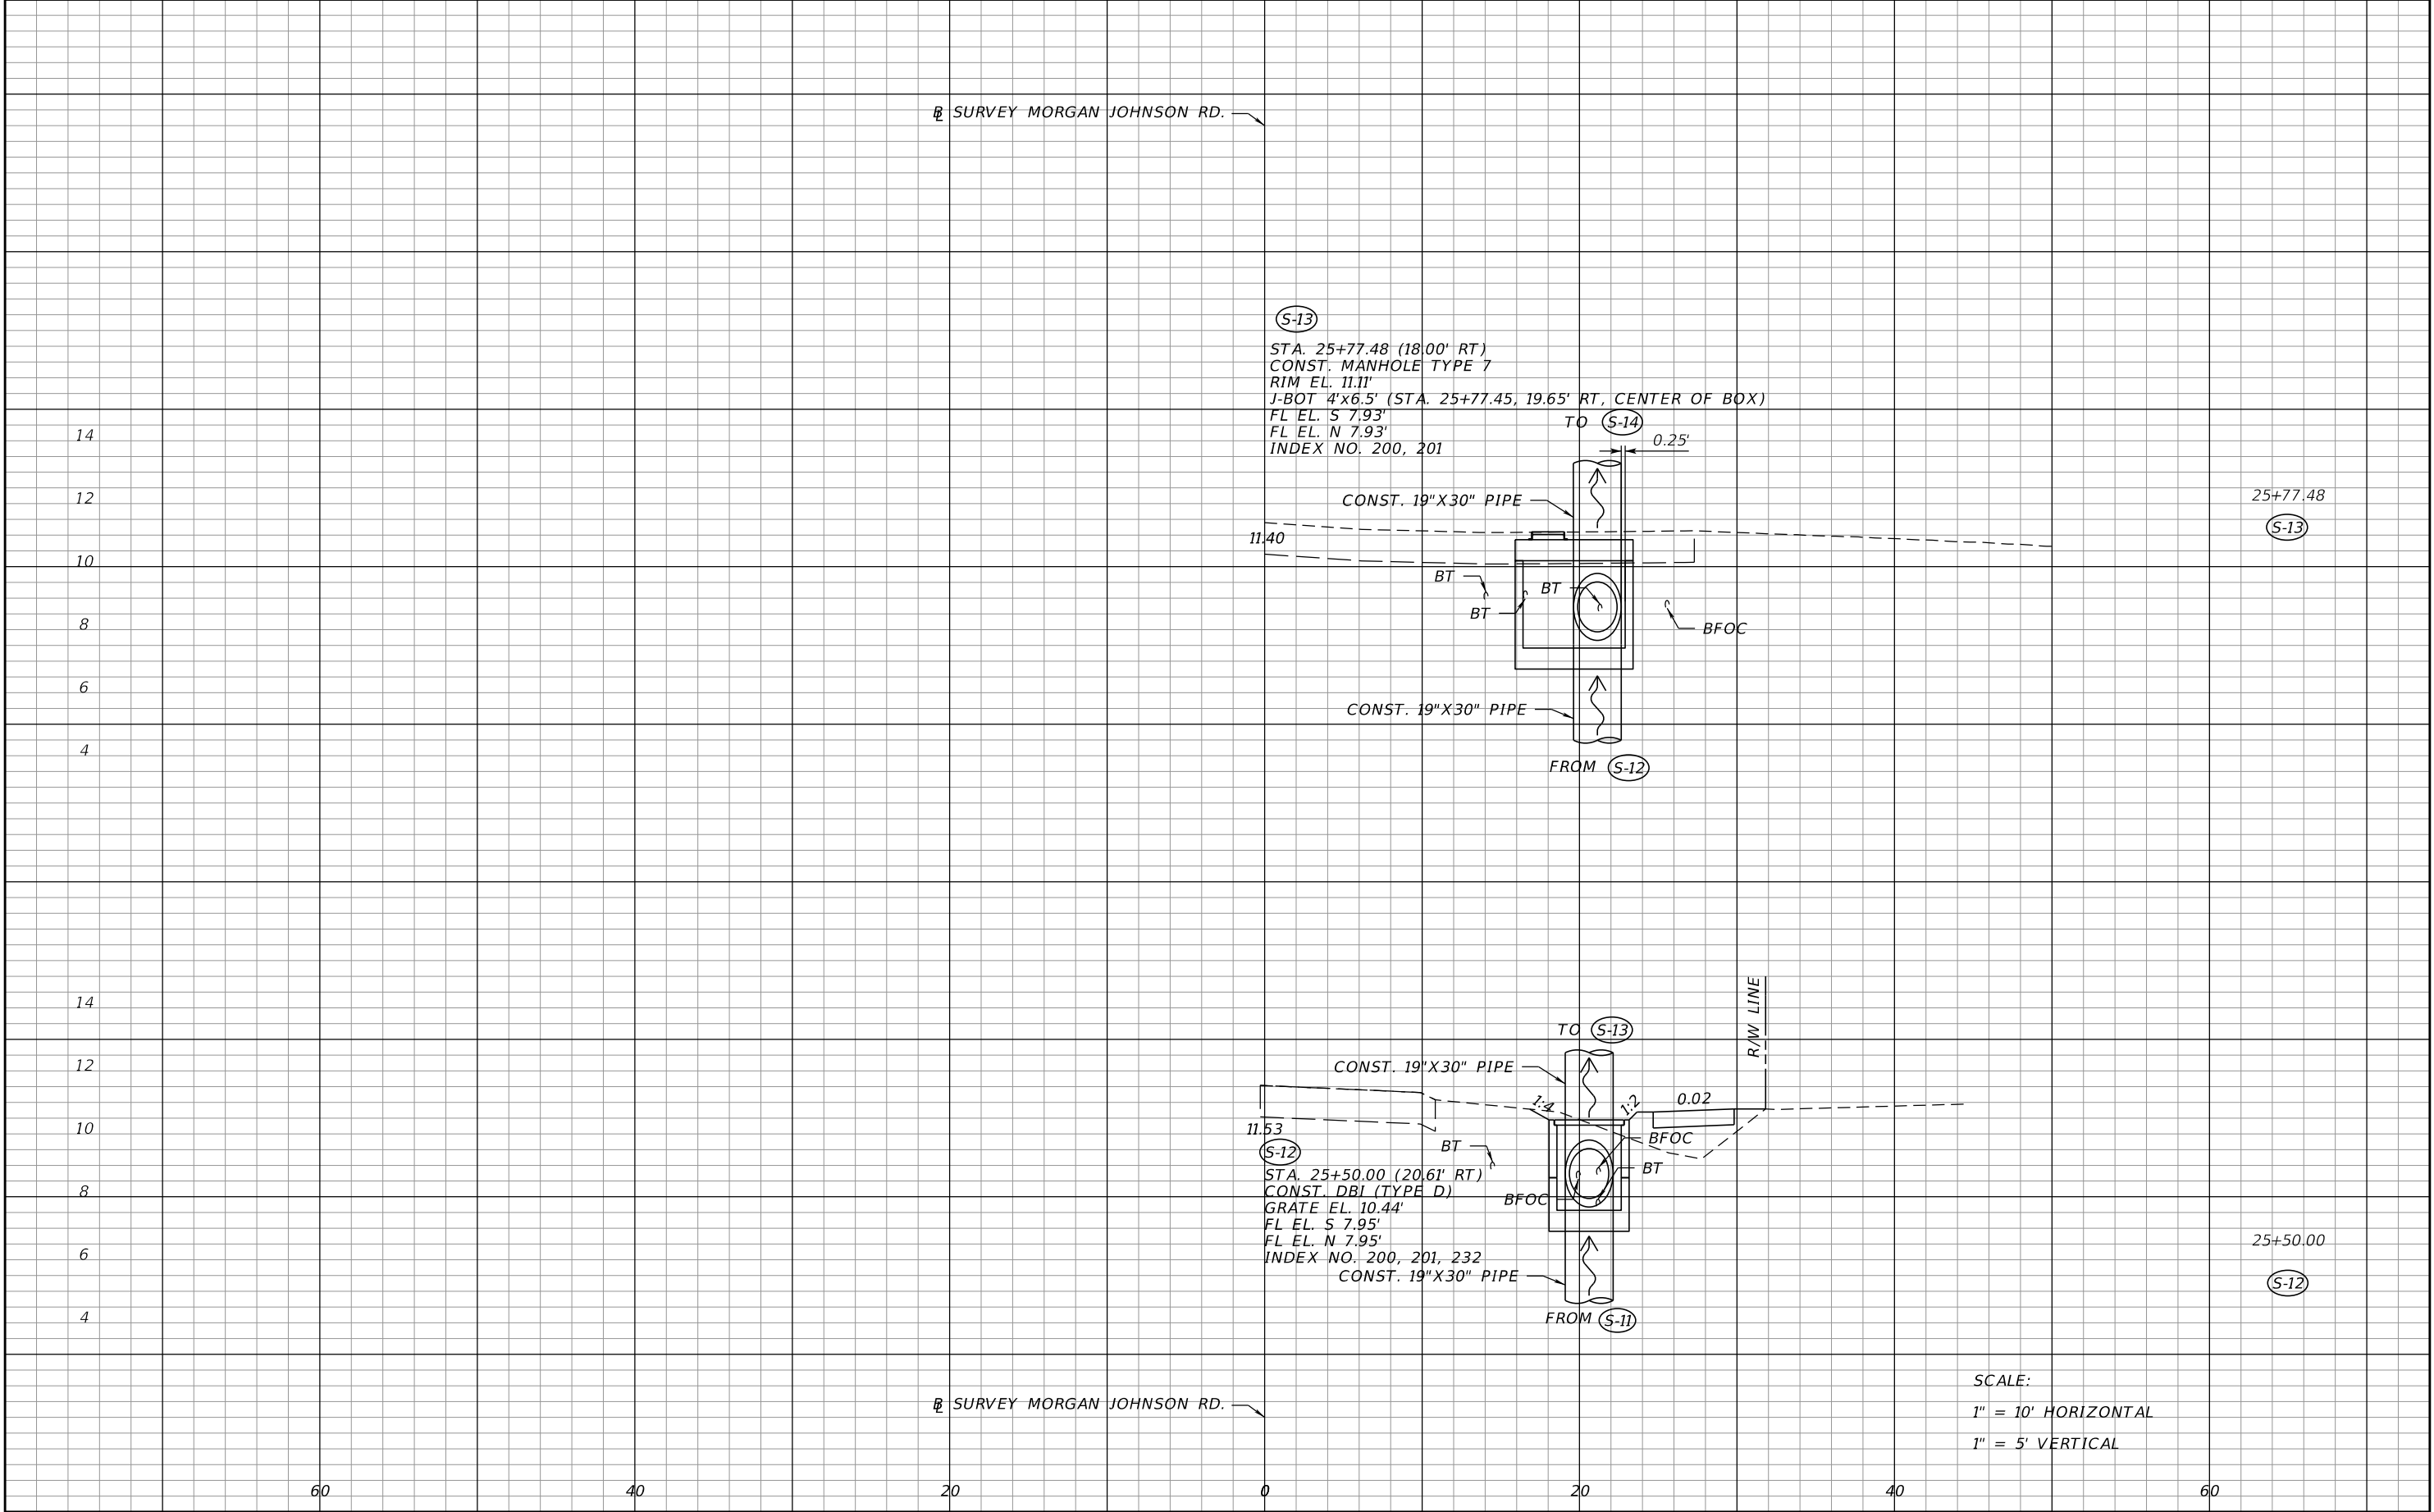

REVISIONS				BRIAN ROBERT BRANTLEY, P.E. P.E. LICENSE NUMBER 62390 SCALAR CONSULTING GROUP INC. 13337 N. 56TH STREET TAMPA, FLORIDA 33617 CERTIFICATE OF AUTHORIZATION NO. 29560	STATE OF FLORIDA DEPARTMENT OF TRANSPORTATION			DRAINAGE STRUCTURES	SHEET NO. 18
DATE	DESCRIPTION	DATE	DESCRIPTION		ROAD NO.	COUNTY	FINANCIAL PROJECT ID		
						MANATEE	433213-2-58-01		

THE OFFICIAL RECORD OF THIS SHEET IS THE ELECTRONIC FILE DIGITALLY SIGNED AND SEALED UNDER RULE 61G15-23.004, F.A.C.

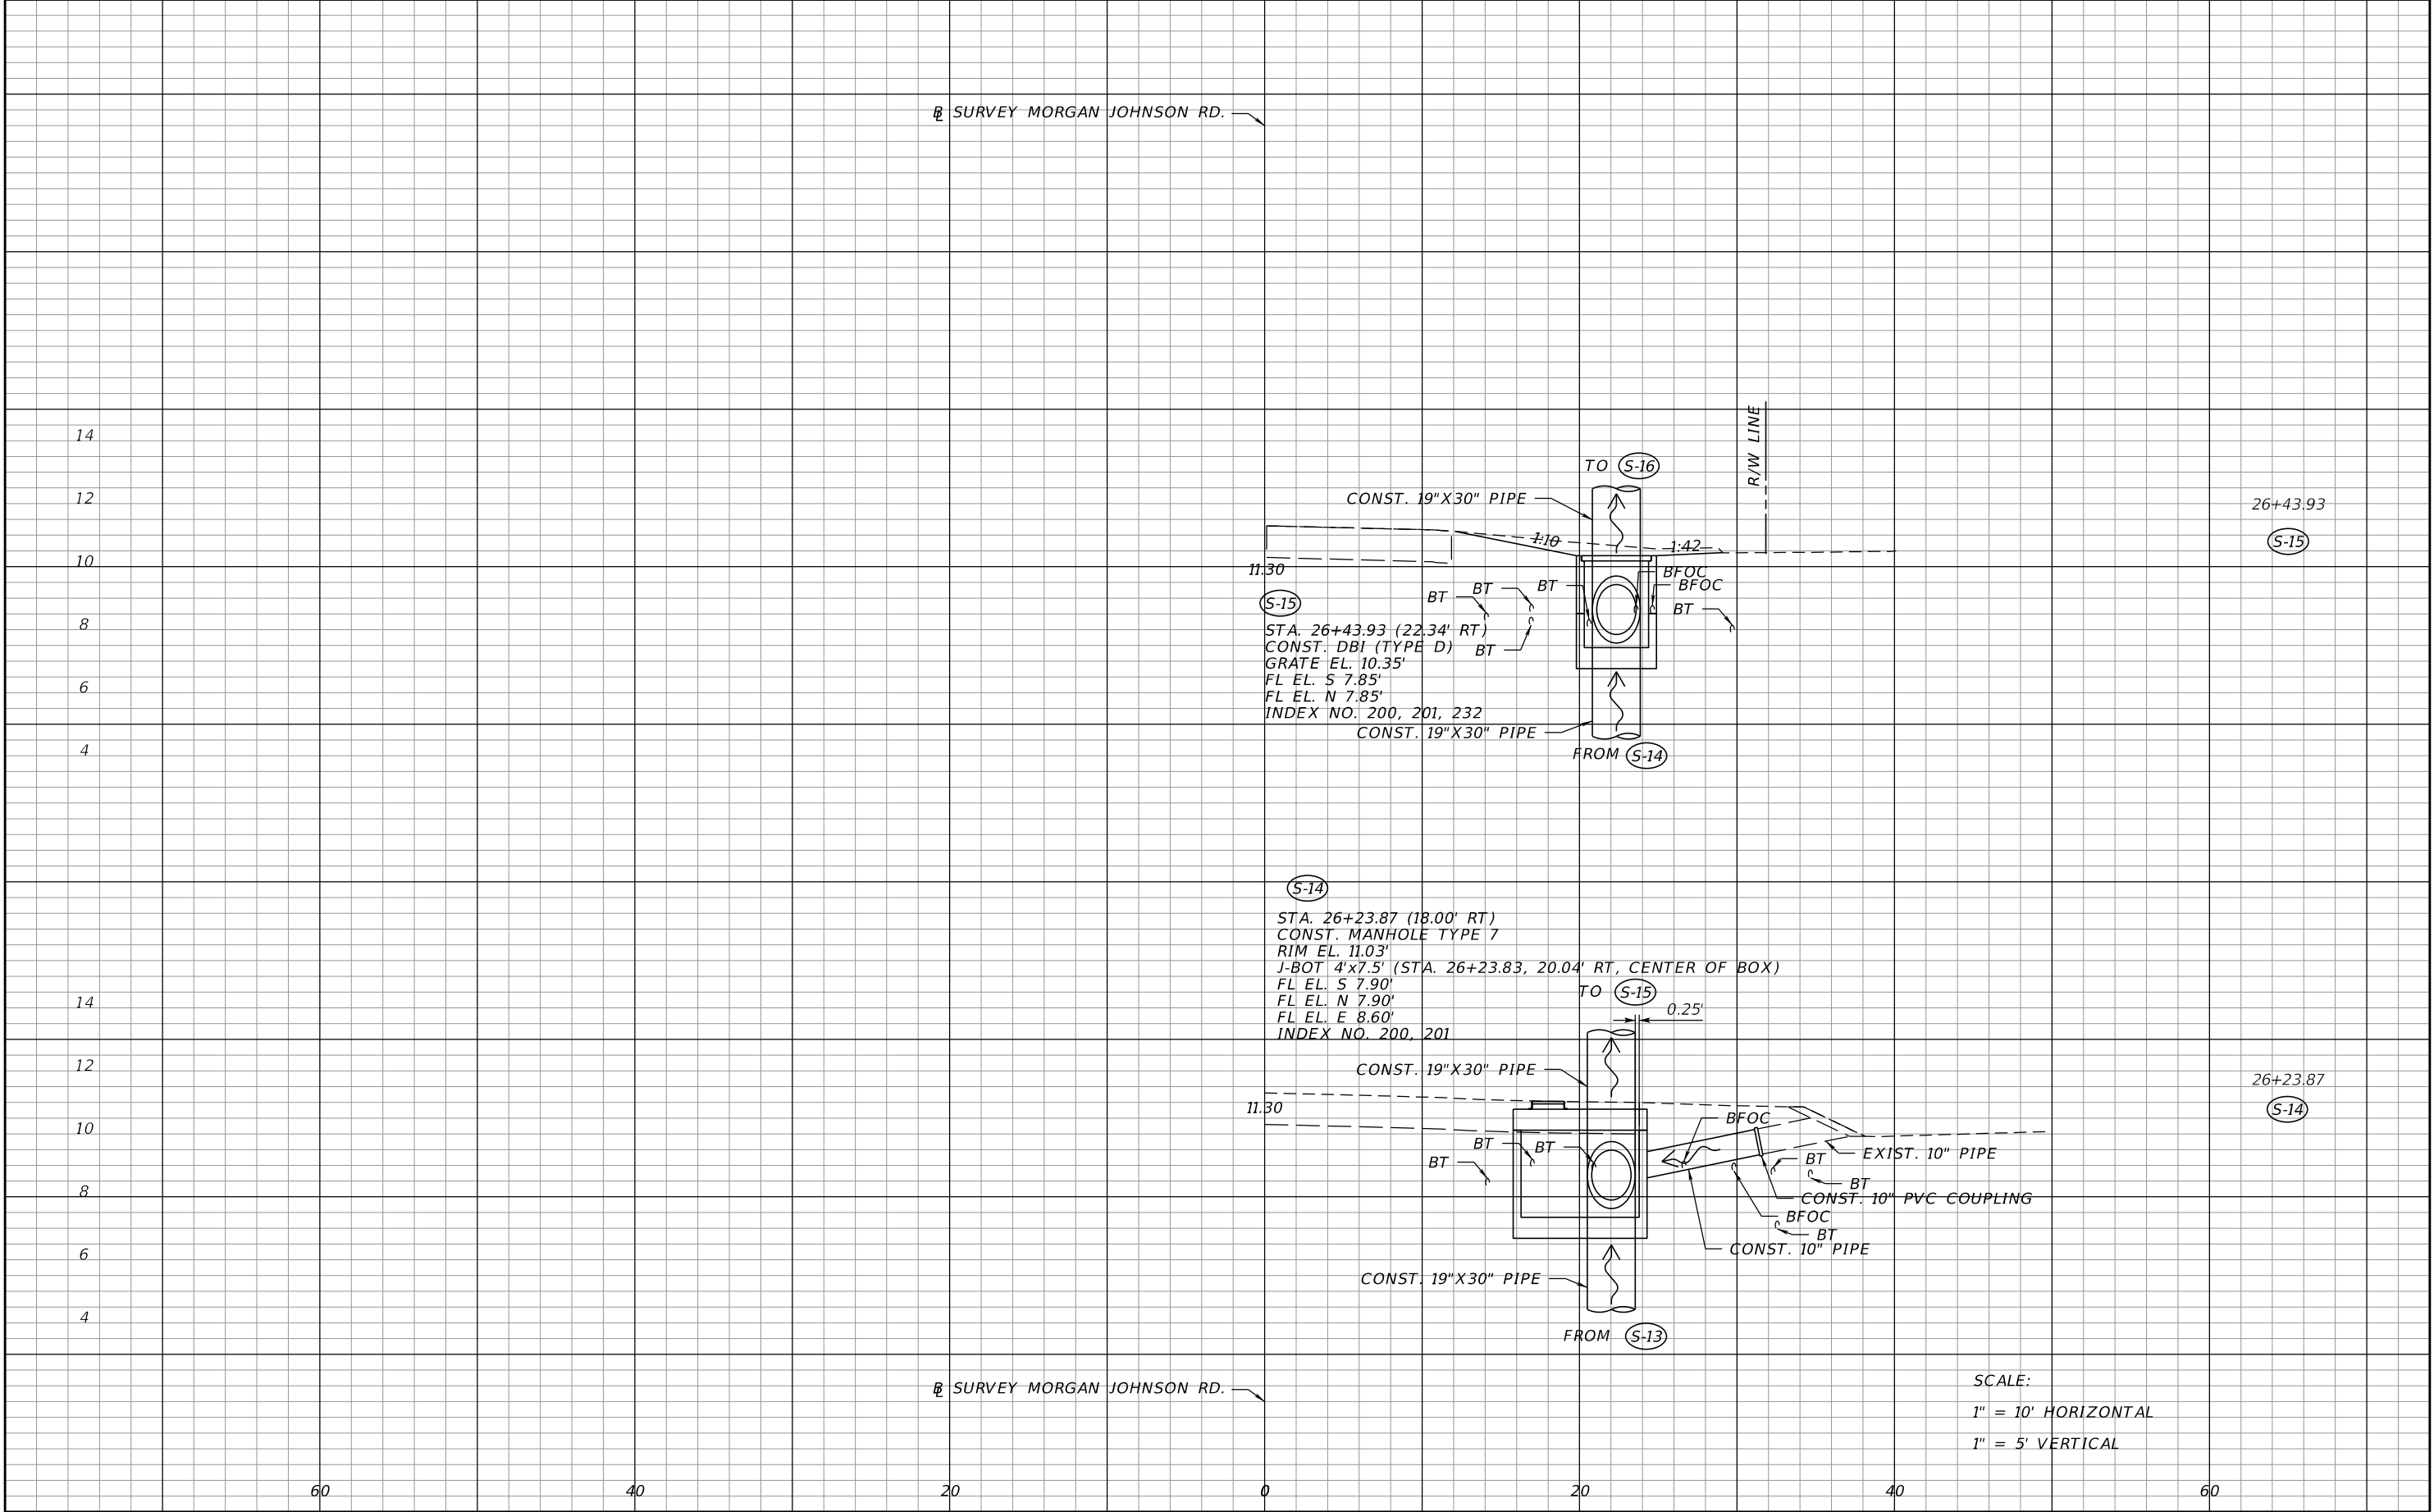


REVISIONS				BRIAN ROBERT BRANTLEY, P.E. P.E. LICENSE NUMBER 62390 SCALAR CONSULTING GROUP INC. 13337 N. 56TH STREET TAMPA, FLORIDA 33617 CERTIFICATE OF AUTHORIZATION NO. 29560	STATE OF FLORIDA DEPARTMENT OF TRANSPORTATION			DRAINAGE STRUCTURES	SHEET NO.
DATE	DESCRIPTION	DATE	DESCRIPTION		ROAD NO.	COUNTY	FINANCIAL PROJECT ID		
						MANATEE	433213-2-58-01		19

THE OFFICIAL RECORD OF THIS SHEET IS THE ELECTRONIC FILE DIGITALLY SIGNED AND SEALED UNDER RULE 61G15-23.004, F.A.C.


8 SURVEY MORGAN JOHNSON RD.

8 SURVEY MORGAN JOHNSON RD.

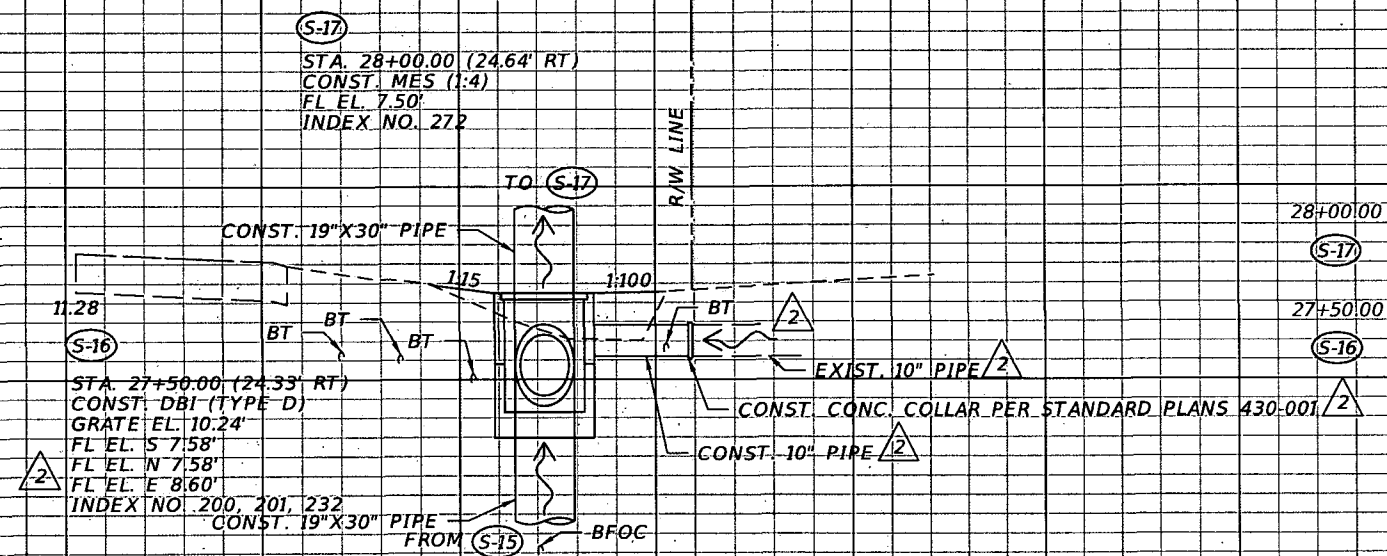


SCALE:
1" = 10' HORIZONTAL
1" = 5' VERTICAL

REVISIONS		DESCRIPTION		BRIAN ROBERT BRANTLEY, P.E. P.E. LICENSE NUMBER 62390 SCALAR CONSULTING GROUP INC. 13337 N. 56TH STREET TAMPA, FLORIDA 33617 CERTIFICATE OF AUTHORIZATION NO. 29560	STATE OF FLORIDA DEPARTMENT OF TRANSPORTATION			DRAINAGE STRUCTURES	SHEET NO. 20
DATE	DESCRIPTION	DATE	DESCRIPTION		ROAD NO.	COUNTY	FINANCIAL PROJECT ID		
4-16-19	2 Drainage pipe and collar.					MANATEE	433213-2-58-01		

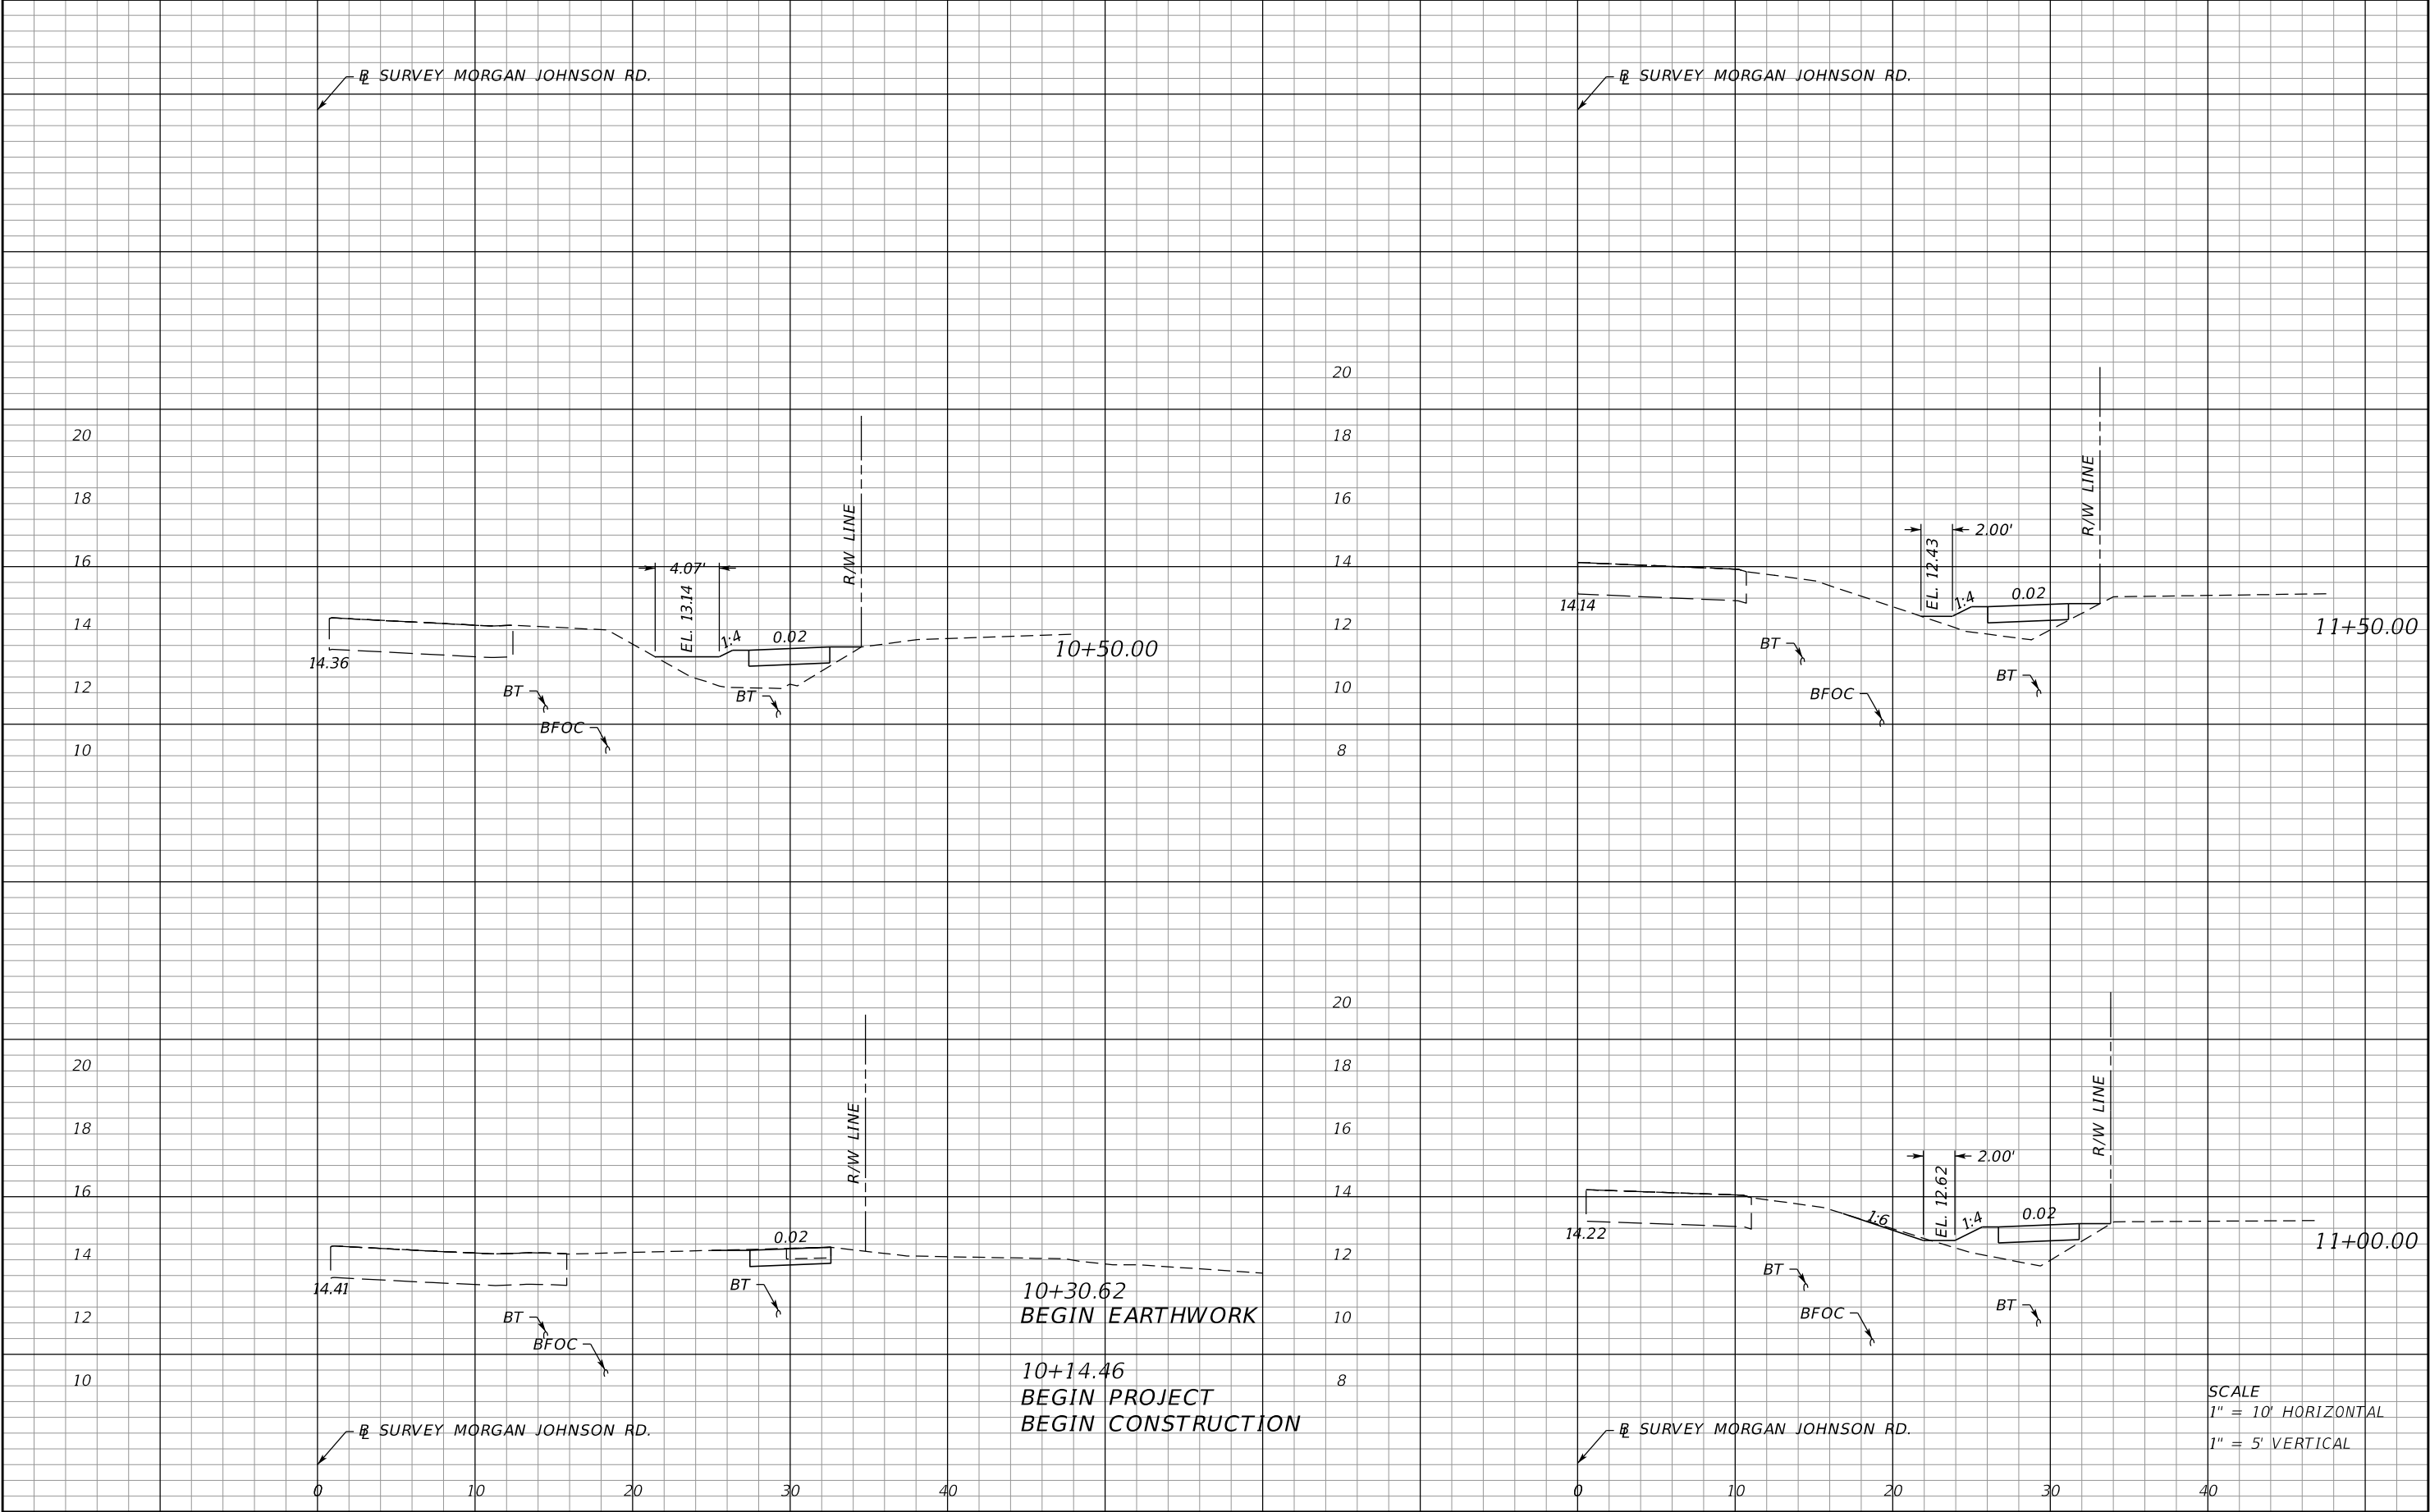


REVISIONS				BRIAN ROBERT BRANTLEY, P.E. P.E. LICENSE NUMBER 62390 SCALAR CONSULTING GROUP INC. 13337 N. 56TH STREET TAMPA, FLORIDA 33617 CERTIFICATE OF AUTHORIZATION NO. 29560	STATE OF FLORIDA DEPARTMENT OF TRANSPORTATION			CROSS SECTIONS	SHEET NO.
DATE	DESCRIPTION	DATE	DESCRIPTION		ROAD NO.	COUNTY	FINANCIAL PROJECT ID		
						MANATEE	433213-2-58-01		21

THE OFFICIAL RECORD OF THIS SHEET IS THE ELECTRONIC FILE DIGITALLY SIGNED AND SEALED UNDER RULE 61G15-23.004, F.A.C.

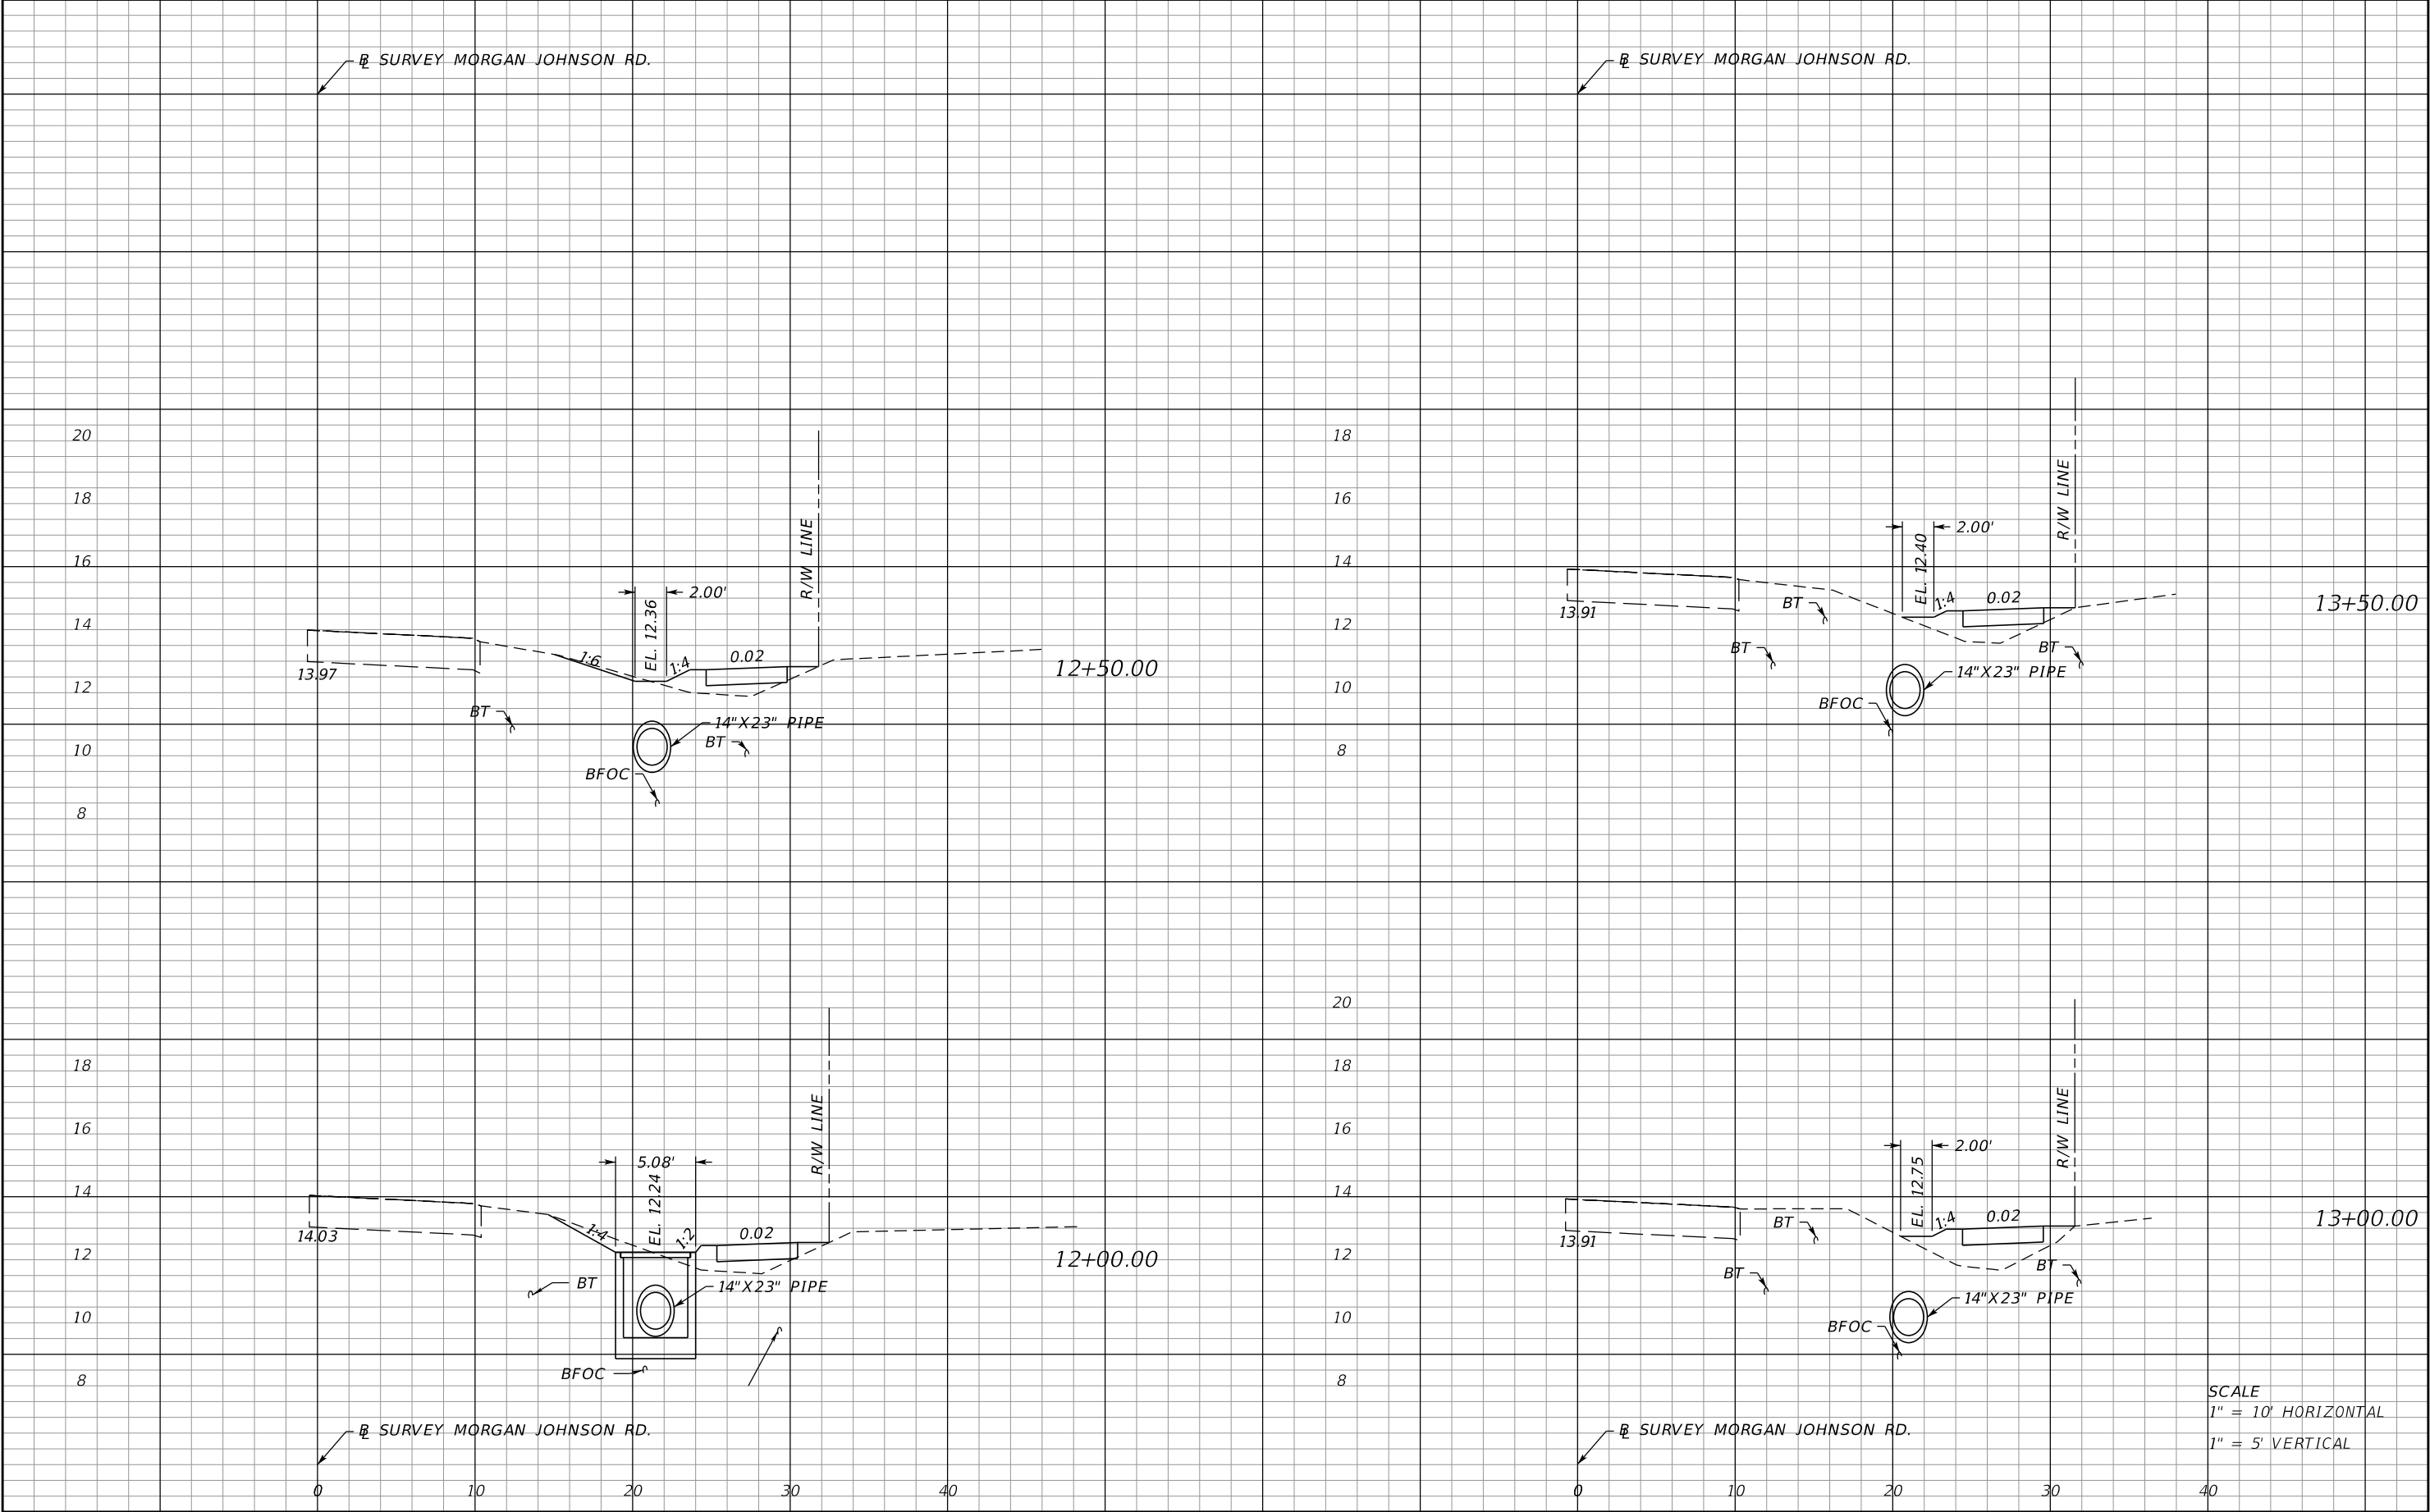


REVISIONS				BRIAN ROBERT BRANTLEY, P.E. P.E. LICENSE NUMBER 62390 SCALAR CONSULTING GROUP INC. 13337 N. 56TH STREET TAMPA, FLORIDA 33617 CERTIFICATE OF AUTHORIZATION NO. 29560	STATE OF FLORIDA DEPARTMENT OF TRANSPORTATION			CROSS SECTIONS	SHEET NO.
DATE	DESCRIPTION	DATE	DESCRIPTION		ROAD NO.	COUNTY	FINANCIAL PROJECT ID		
						MANATEE	433213-2-58-01		22

THE OFFICIAL RECORD OF THIS SHEET IS THE ELECTRONIC FILE DIGITALLY SIGNED AND SEALED UNDER RULE 61G15-23.004, F.A.C.

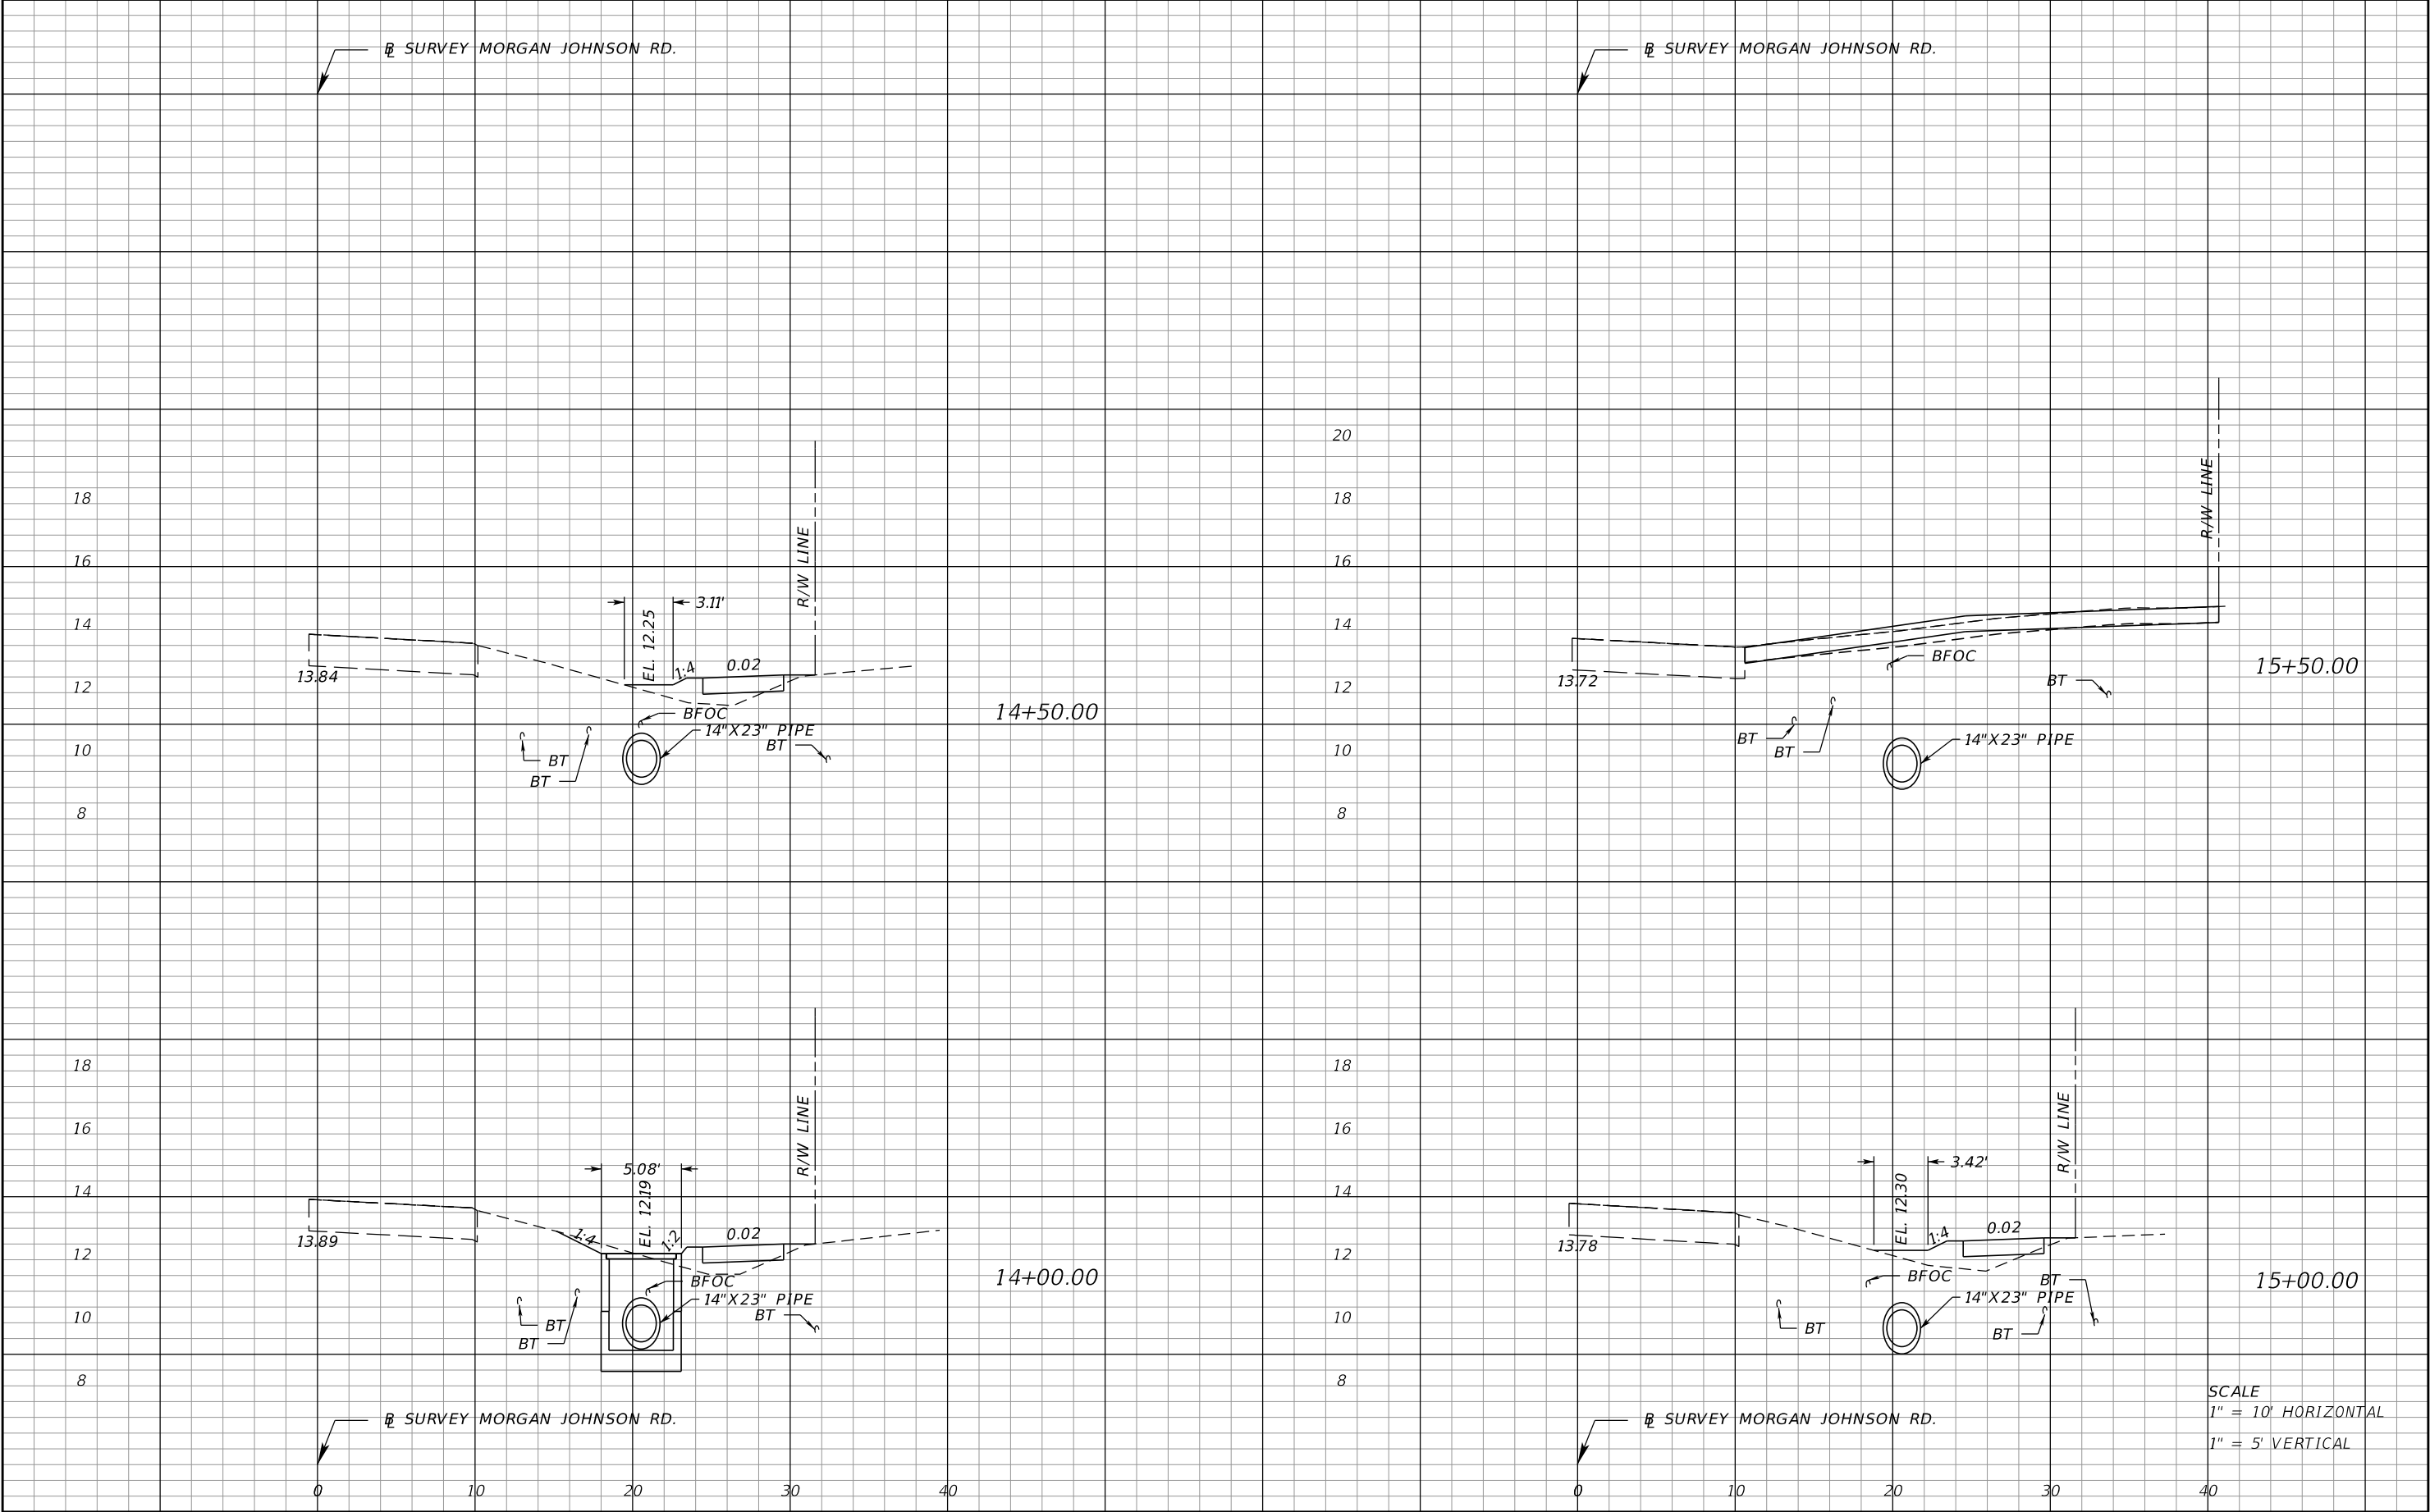


REVISIONS				BRIAN ROBERT BRANTLEY, P.E. P.E. LICENSE NUMBER 62390 SCALAR CONSULTING GROUP INC. 13337 N. 56TH STREET TAMPA, FLORIDA 33617 CERTIFICATE OF AUTHORIZATION NO. 29560	STATE OF FLORIDA DEPARTMENT OF TRANSPORTATION			CROSS SECTIONS	SHEET NO.
DATE	DESCRIPTION	DATE	DESCRIPTION		ROAD NO.	COUNTY	FINANCIAL PROJECT ID		
						MANATEE	433213-2-58-01		23

THE OFFICIAL RECORD OF THIS SHEET IS THE ELECTRONIC FILE DIGITALLY SIGNED AND SEALED UNDER RULE 61G15-23.004, F.A.C.

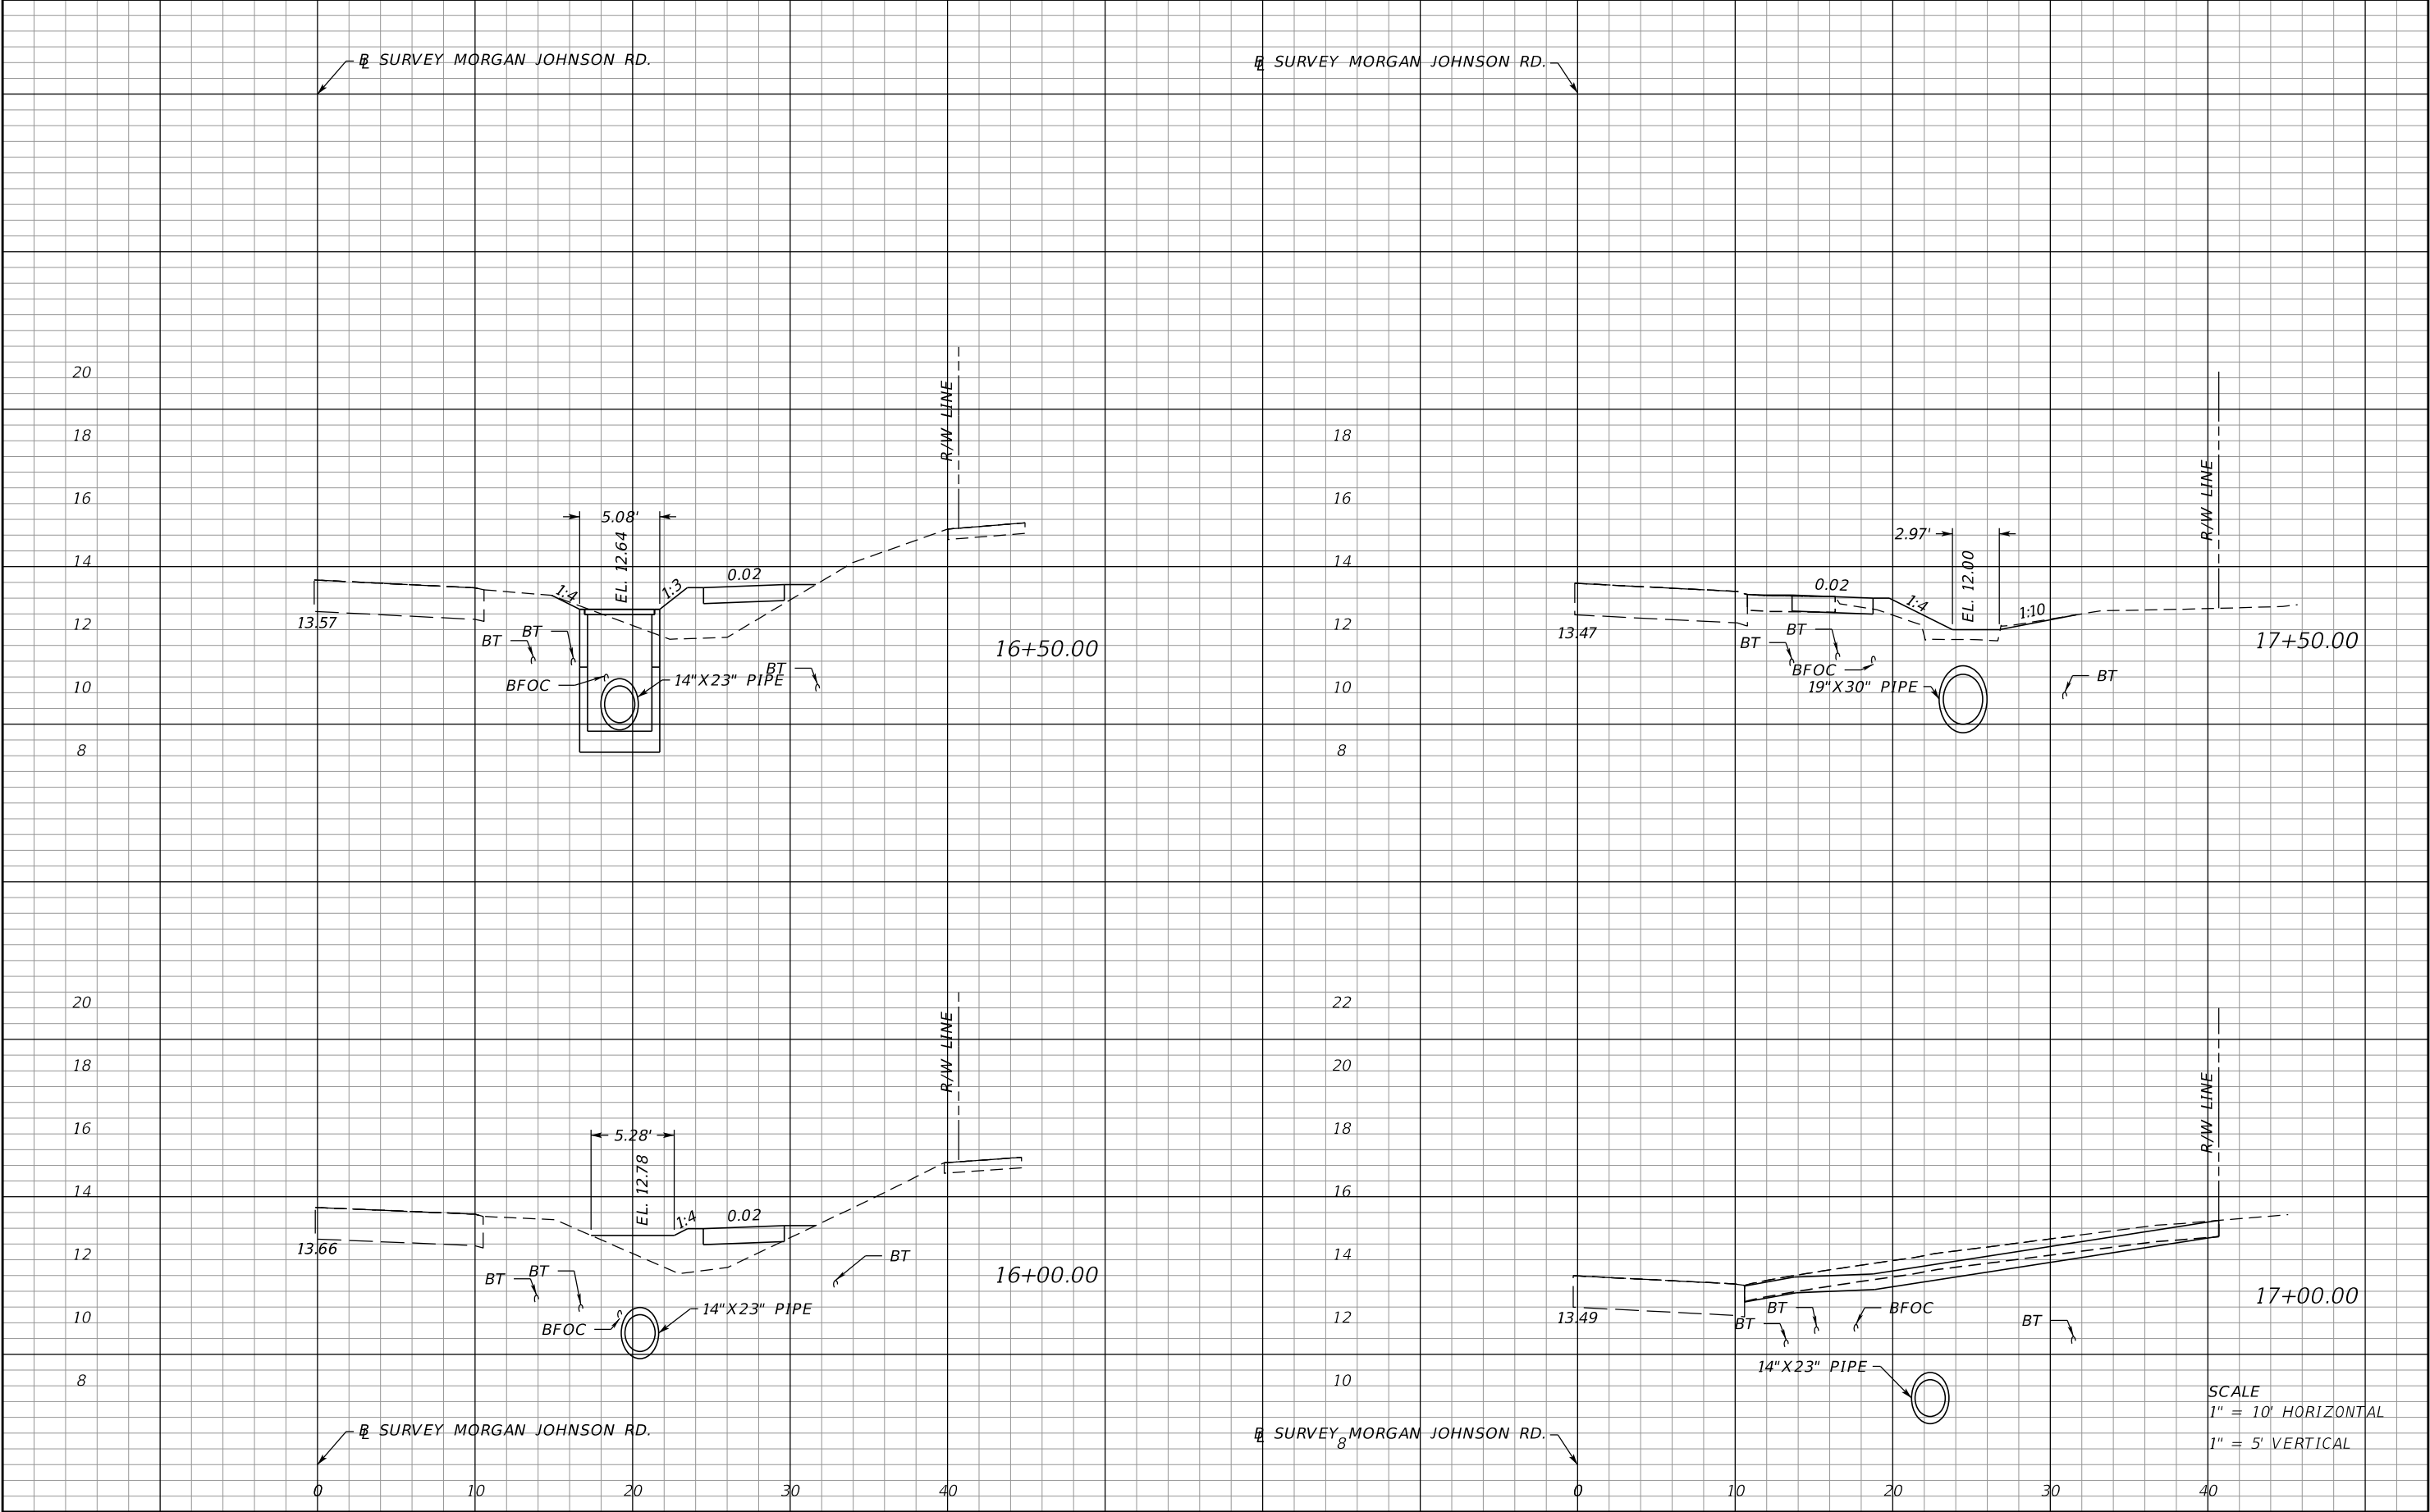


REVISIONS				BRIAN ROBERT BRANTLEY, P.E. P.E. LICENSE NUMBER 62390 SCALAR CONSULTING GROUP INC. 13337 N. 56TH STREET TAMPA, FLORIDA 33617 CERTIFICATE OF AUTHORIZATION NO. 29560	STATE OF FLORIDA DEPARTMENT OF TRANSPORTATION			CROSS SECTIONS	SHEET NO.
DATE	DESCRIPTION	DATE	DESCRIPTION		ROAD NO.	COUNTY	FINANCIAL PROJECT ID		
						MANATEE	433213-2-58-01		24

THE OFFICIAL RECORD OF THIS SHEET IS THE ELECTRONIC FILE DIGITALLY SIGNED AND SEALED UNDER RULE 61G15-23.004, F.A.C.

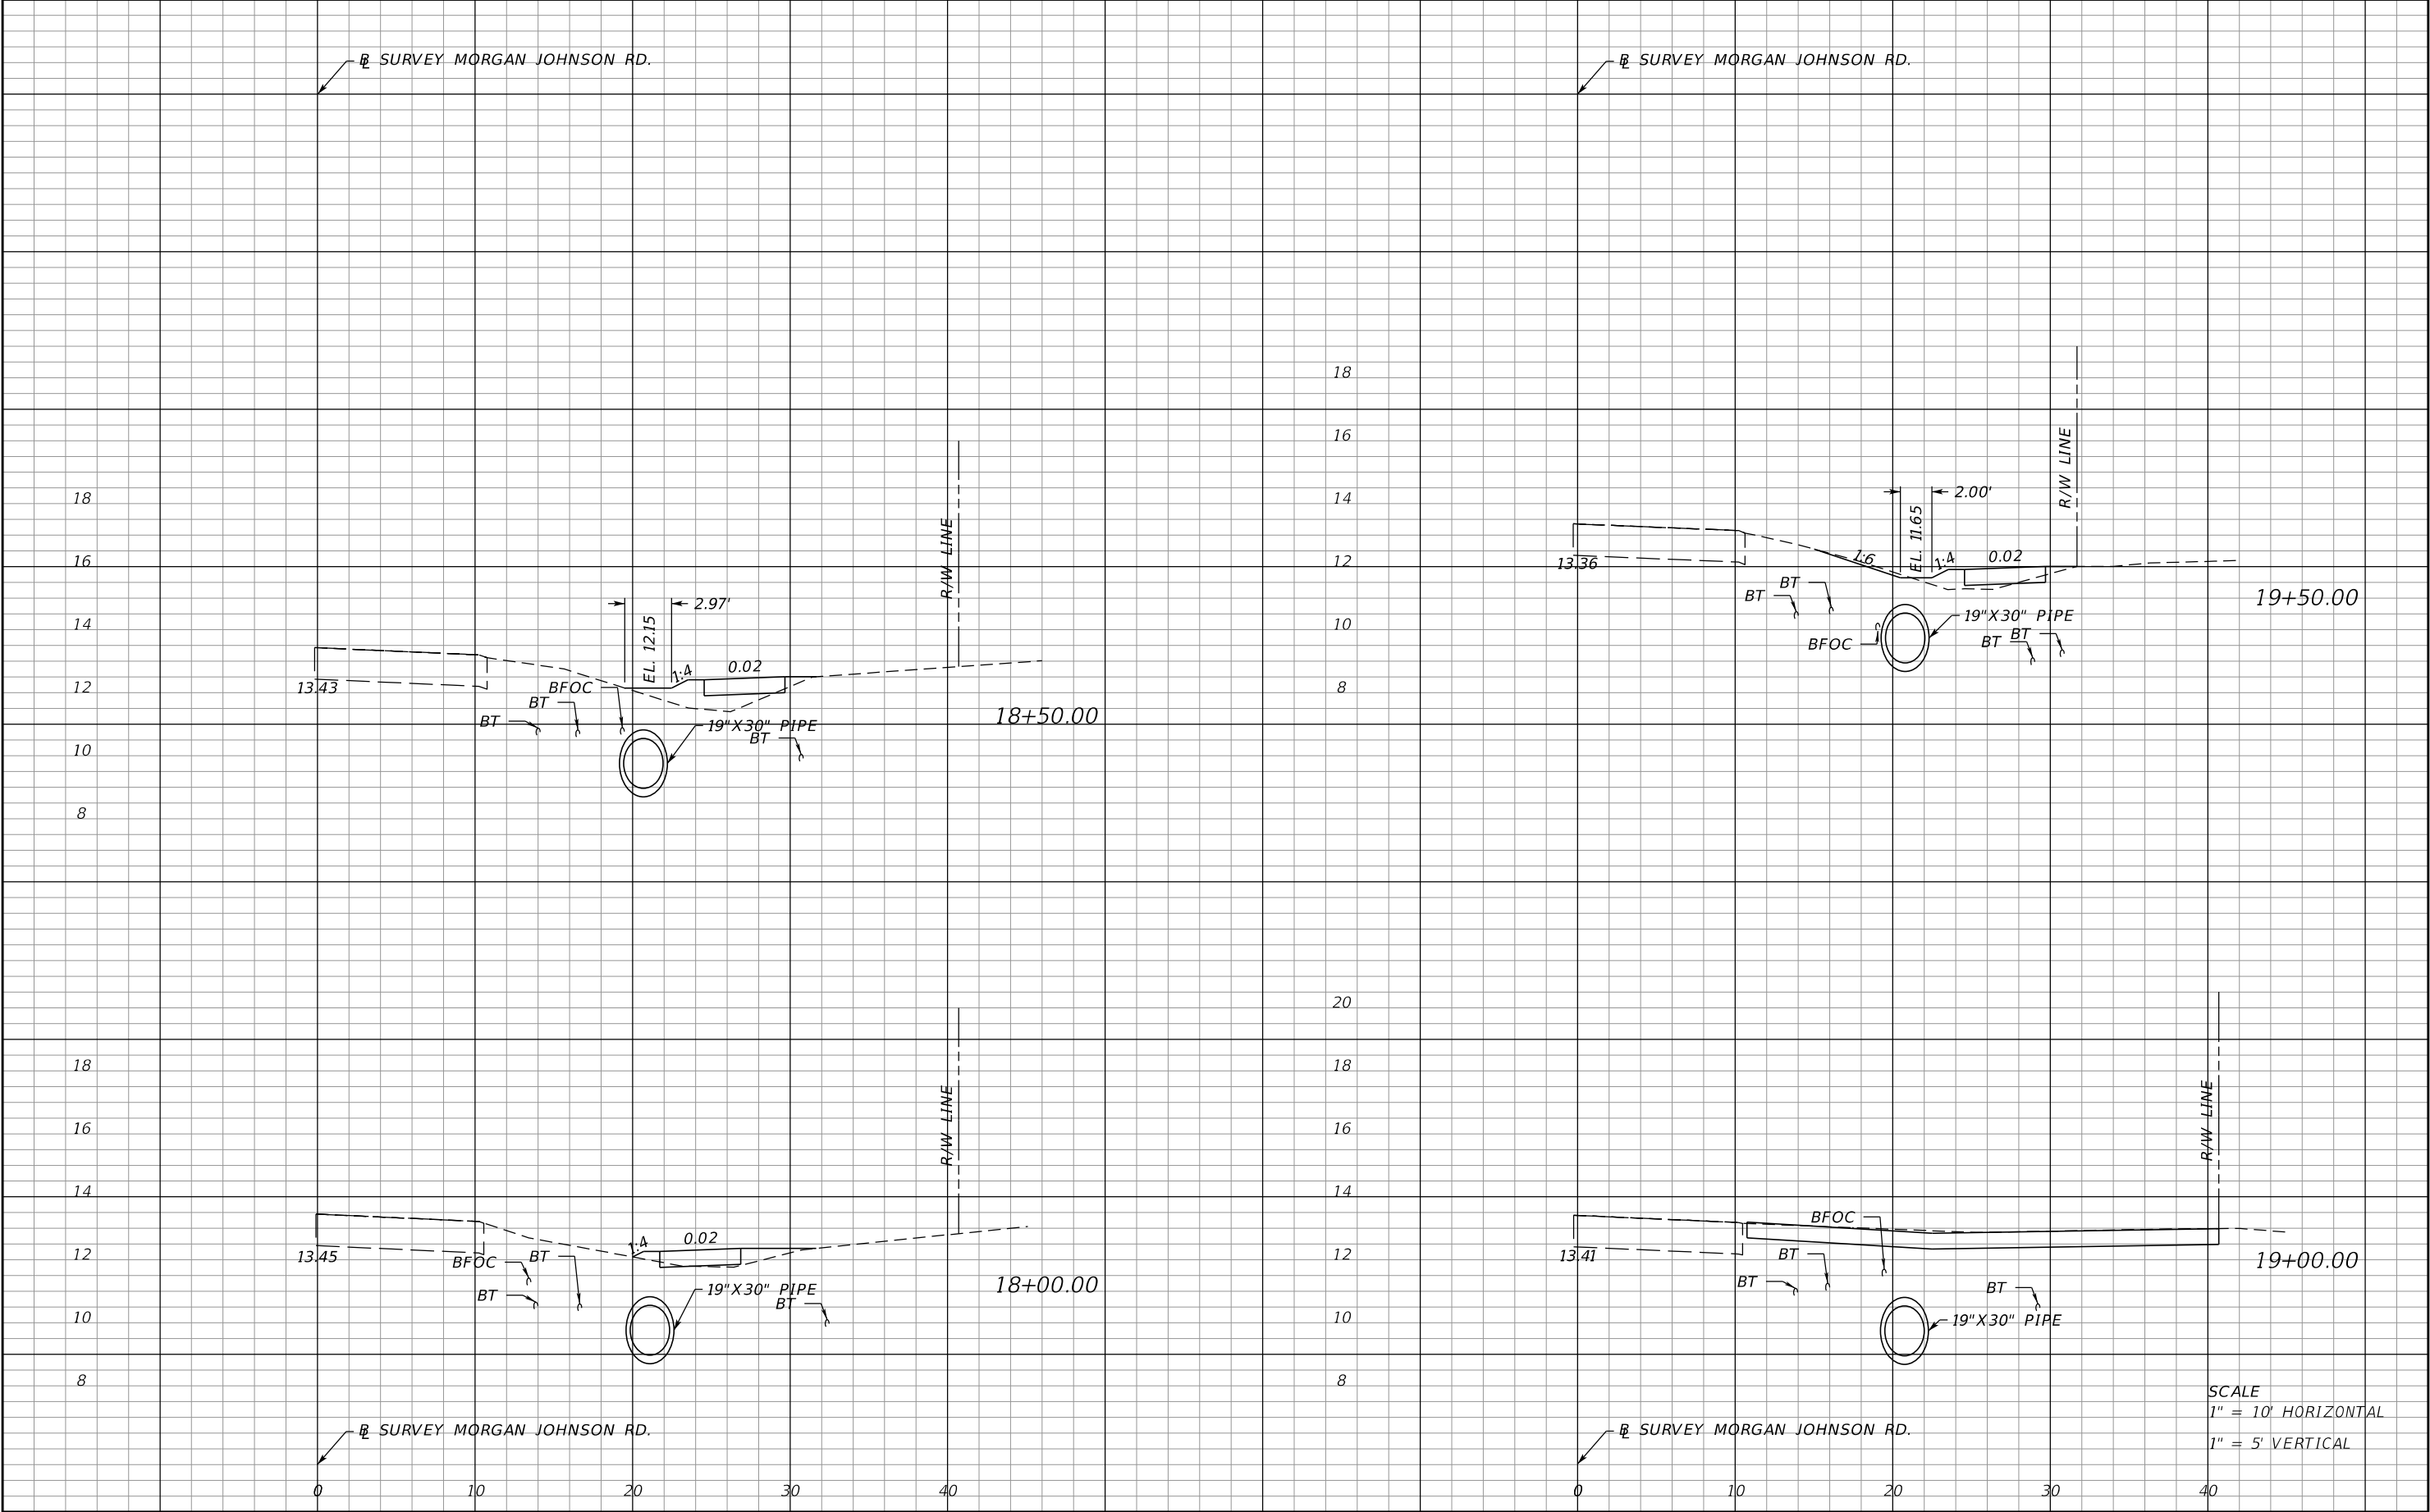


REVISIONS				BRIAN ROBERT BRANTLEY, P.E. P.E. LICENSE NUMBER 62390 SCALAR CONSULTING GROUP INC. 13337 N. 56TH STREET TAMPA, FLORIDA 33617 CERTIFICATE OF AUTHORIZATION NO. 29560	STATE OF FLORIDA DEPARTMENT OF TRANSPORTATION			CROSS SECTIONS	SHEET NO.
DATE	DESCRIPTION	DATE	DESCRIPTION		ROAD NO.	COUNTY	FINANCIAL PROJECT ID		
						MANATEE	433213-2-58-01		25

THE OFFICIAL RECORD OF THIS SHEET IS THE ELECTRONIC FILE DIGITALLY SIGNED AND SEALED UNDER RULE 61G15-23.004, F.A.C.

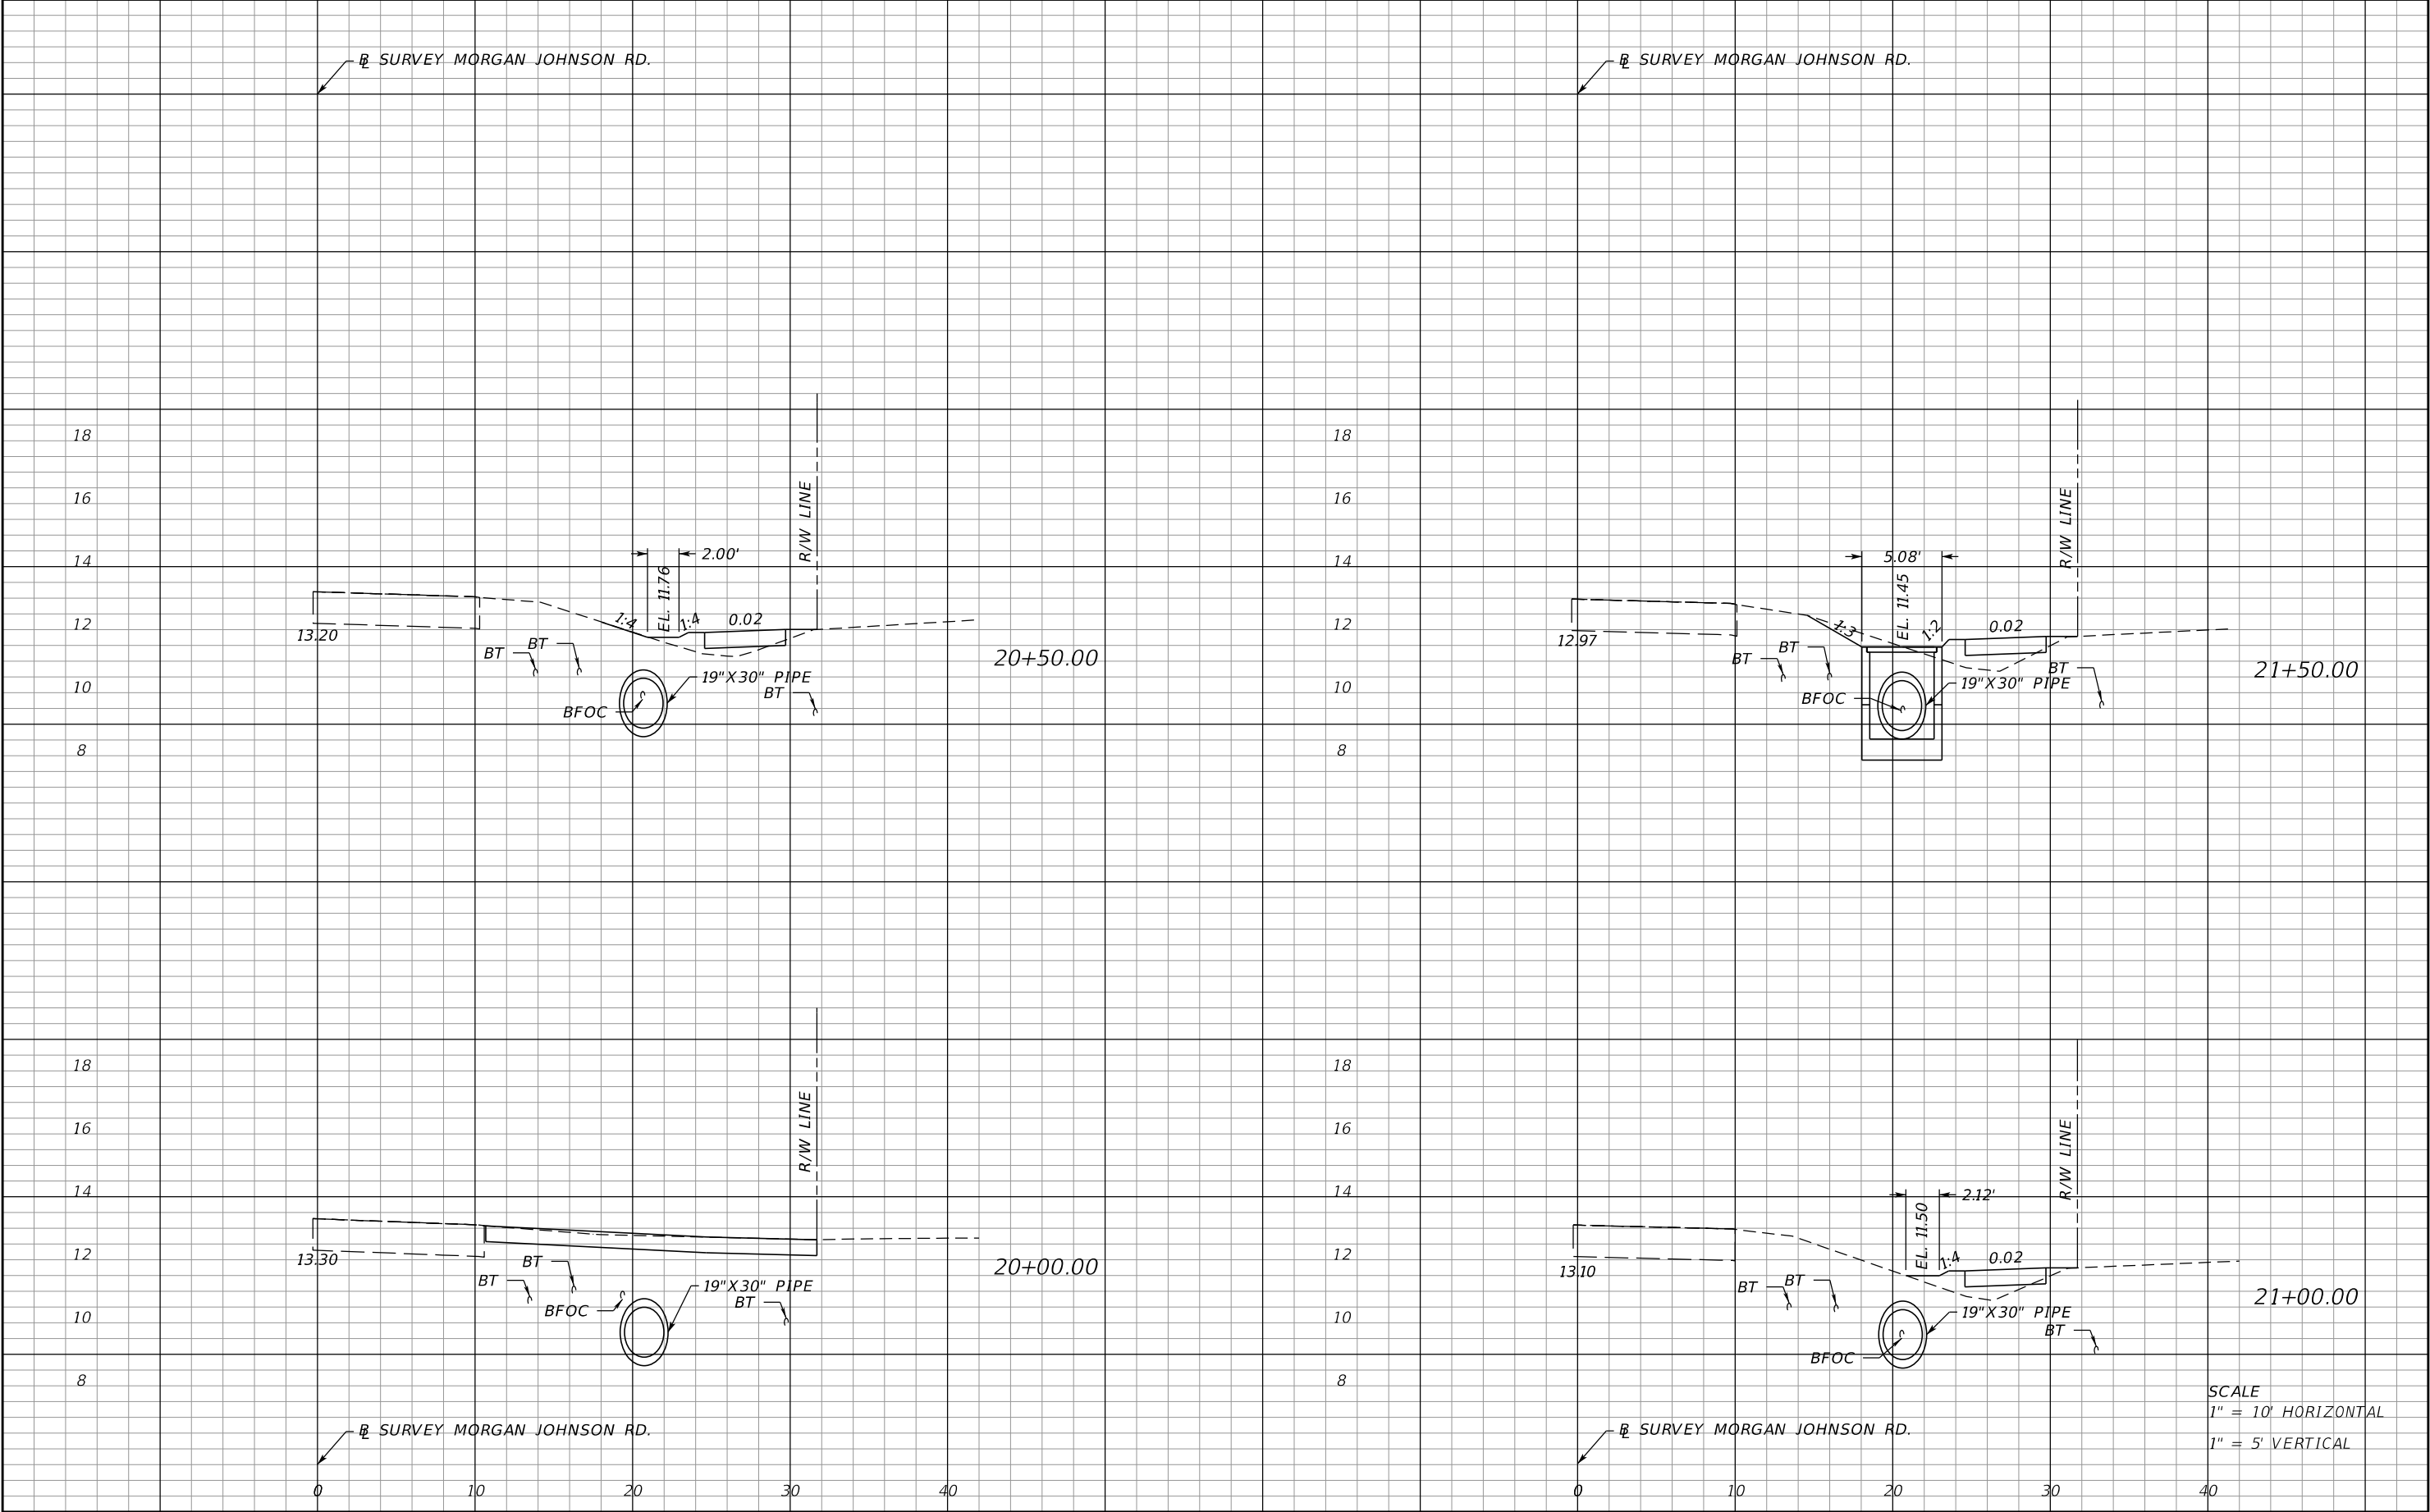


REVISIONS				BRIAN ROBERT BRANTLEY, P.E. P.E. LICENSE NUMBER 62390 SCALAR CONSULTING GROUP INC. 13337 N. 56TH STREET TAMPA, FLORIDA 33617 CERTIFICATE OF AUTHORIZATION NO. 29560	STATE OF FLORIDA DEPARTMENT OF TRANSPORTATION			CROSS SECTIONS	SHEET NO.
DATE	DESCRIPTION	DATE	DESCRIPTION		ROAD NO.	COUNTY	FINANCIAL PROJECT ID		26
						MANATEE	433213-2-58-01		

THE OFFICIAL RECORD OF THIS SHEET IS THE ELECTRONIC FILE DIGITALLY SIGNED AND SEALED UNDER RULE 61G15-23.004, F.A.C.

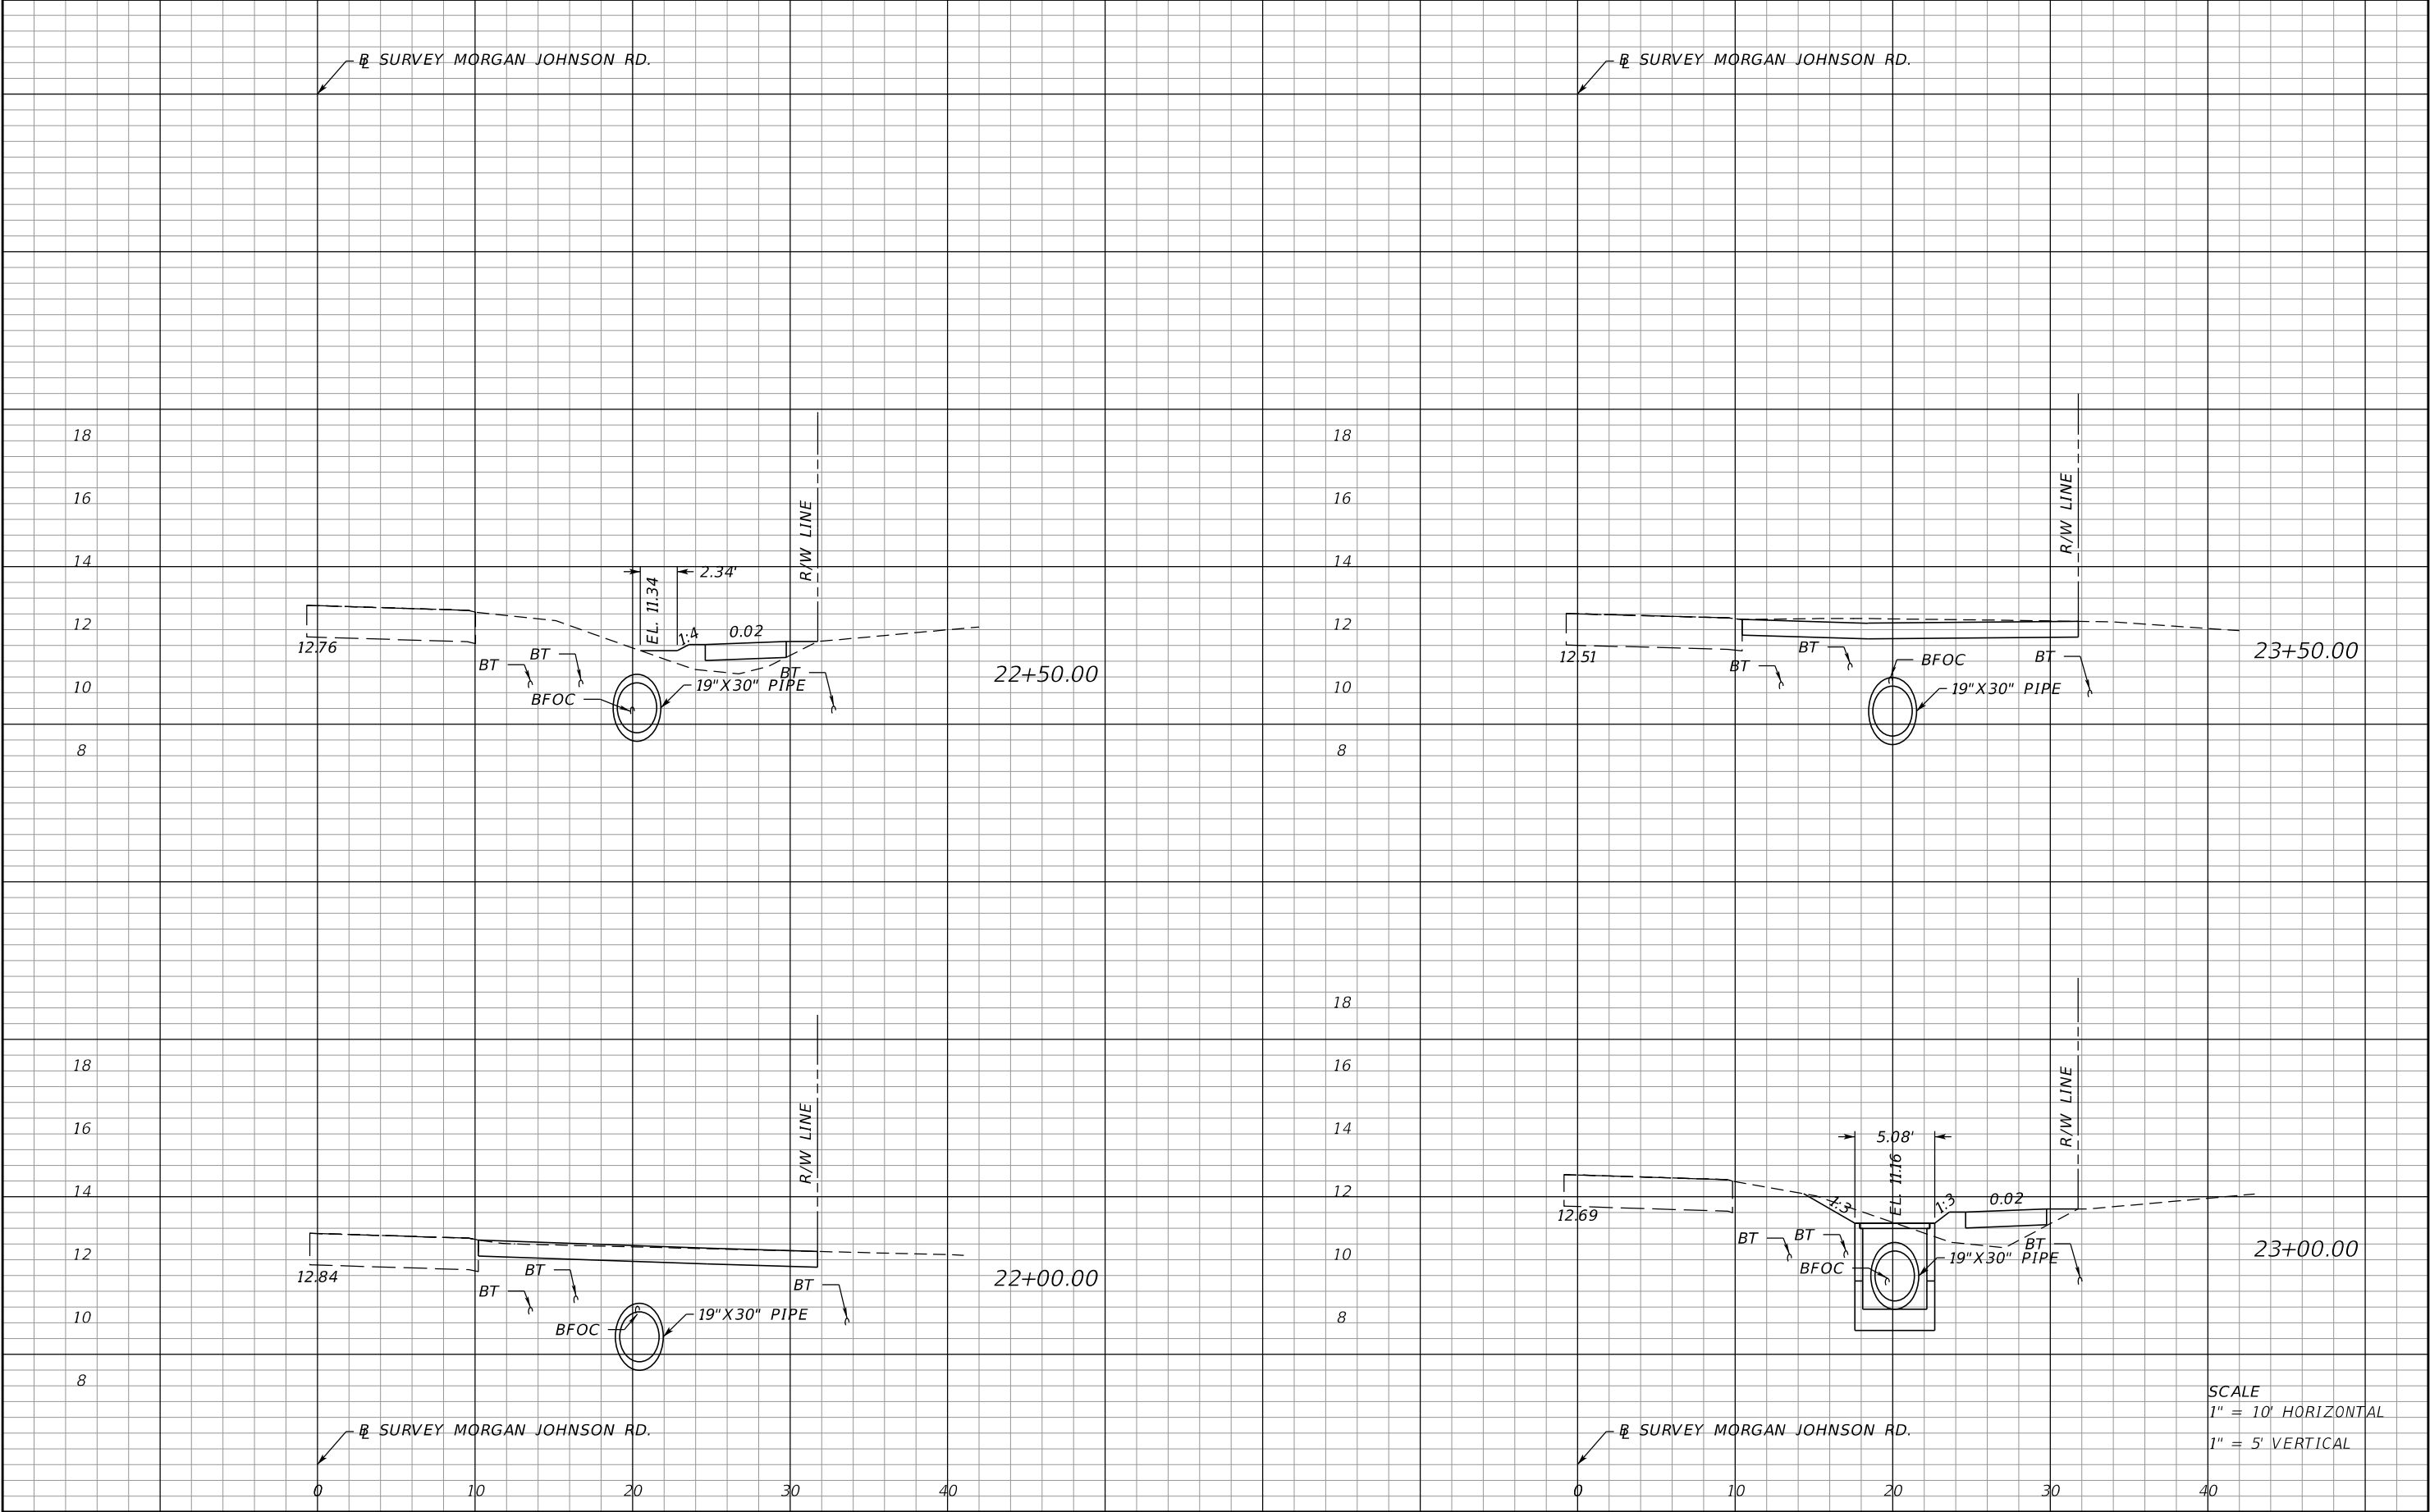


REVISIONS				BRIAN ROBERT BRANTLEY, P.E. P.E. LICENSE NUMBER 62390 SCALAR CONSULTING GROUP INC. 13337 N. 56TH STREET TAMPA, FLORIDA 33617 CERTIFICATE OF AUTHORIZATION NO. 29560	STATE OF FLORIDA DEPARTMENT OF TRANSPORTATION			CROSS SECTIONS	SHEET NO.
DATE	DESCRIPTION	DATE	DESCRIPTION		ROAD NO.	COUNTY	FINANCIAL PROJECT ID		
						MANATEE	433213-2-58-01		27

THE OFFICIAL RECORD OF THIS SHEET IS THE ELECTRONIC FILE DIGITALLY SIGNED AND SEALED UNDER RULE 61G15-23.004, F.A.C.

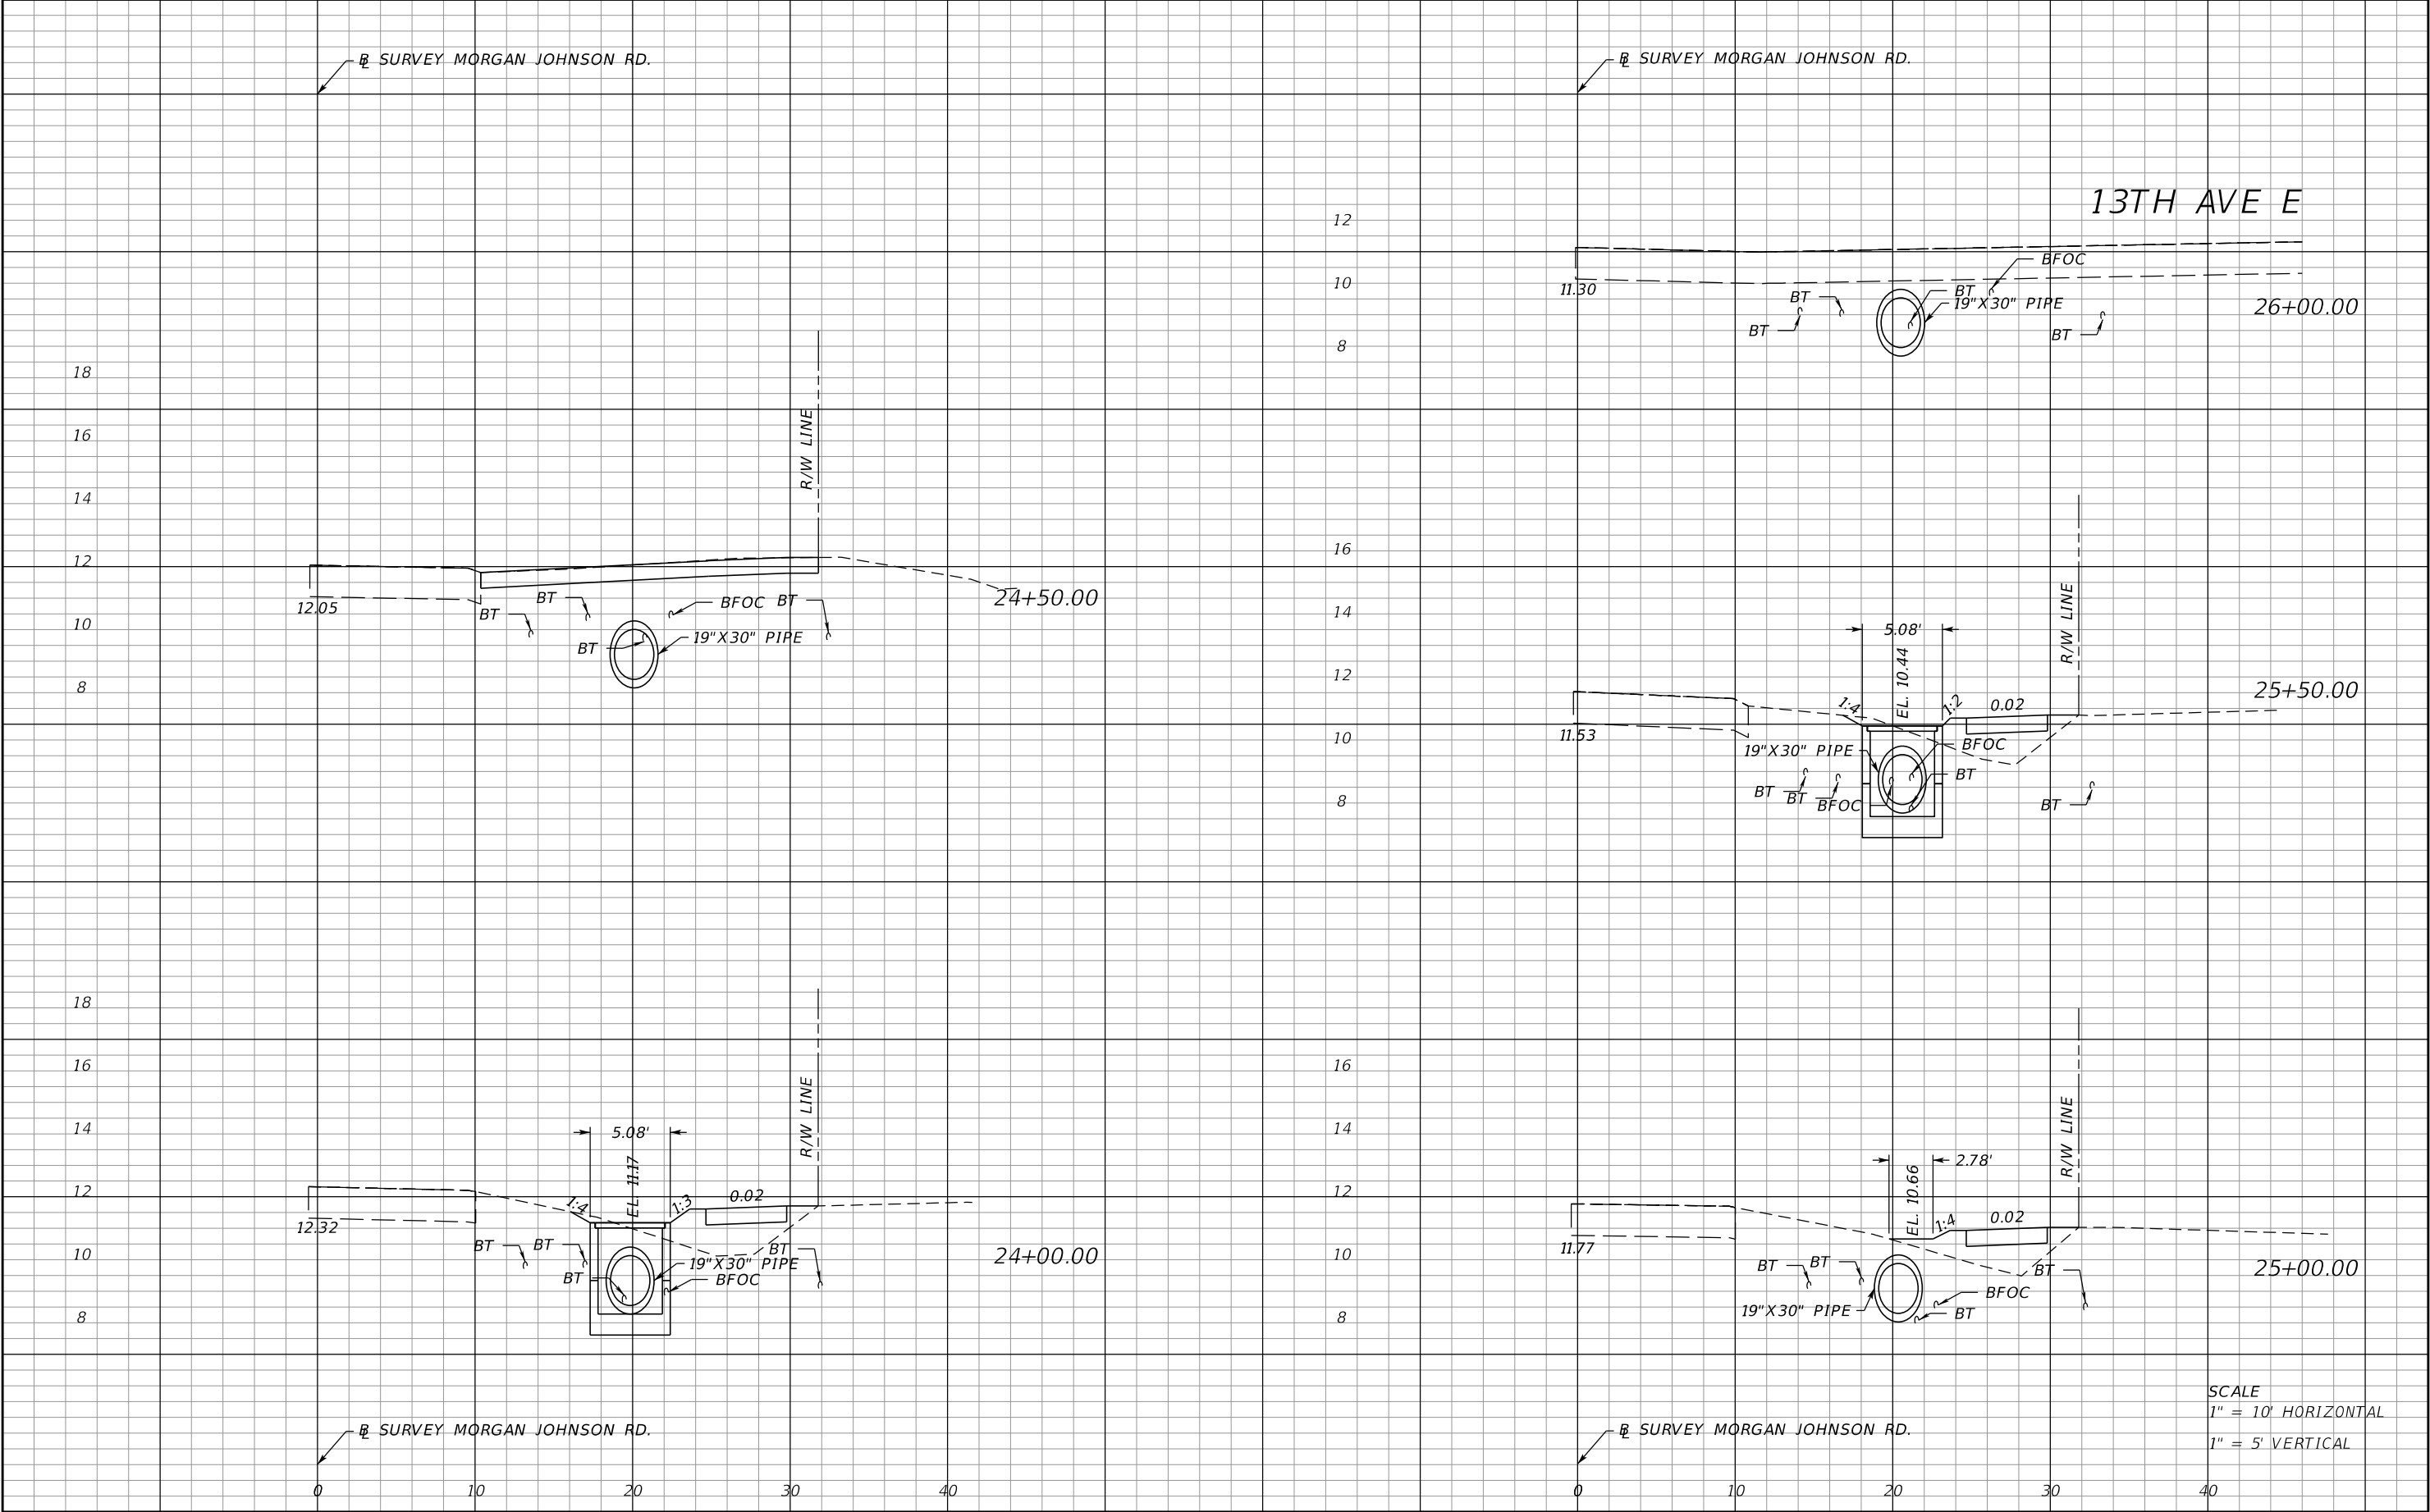


REVISIONS				BRIAN ROBERT BRANTLEY, P.E. P.E. LICENSE NUMBER 62390 SCALAR CONSULTING GROUP INC. 13337 N. 56TH STREET TAMPA, FLORIDA 33617 CERTIFICATE OF AUTHORIZATION NO. 29560	STATE OF FLORIDA DEPARTMENT OF TRANSPORTATION			CROSS SECTIONS	SHEET NO.
DATE	DESCRIPTION	DATE	DESCRIPTION		ROAD NO.	COUNTY	FINANCIAL PROJECT ID		28
						MANATEE	433213-2-58-01		

THE OFFICIAL RECORD OF THIS SHEET IS THE ELECTRONIC FILE DIGITALLY SIGNED AND SEALED UNDER RULE 61G15-23.004, F.A.C.

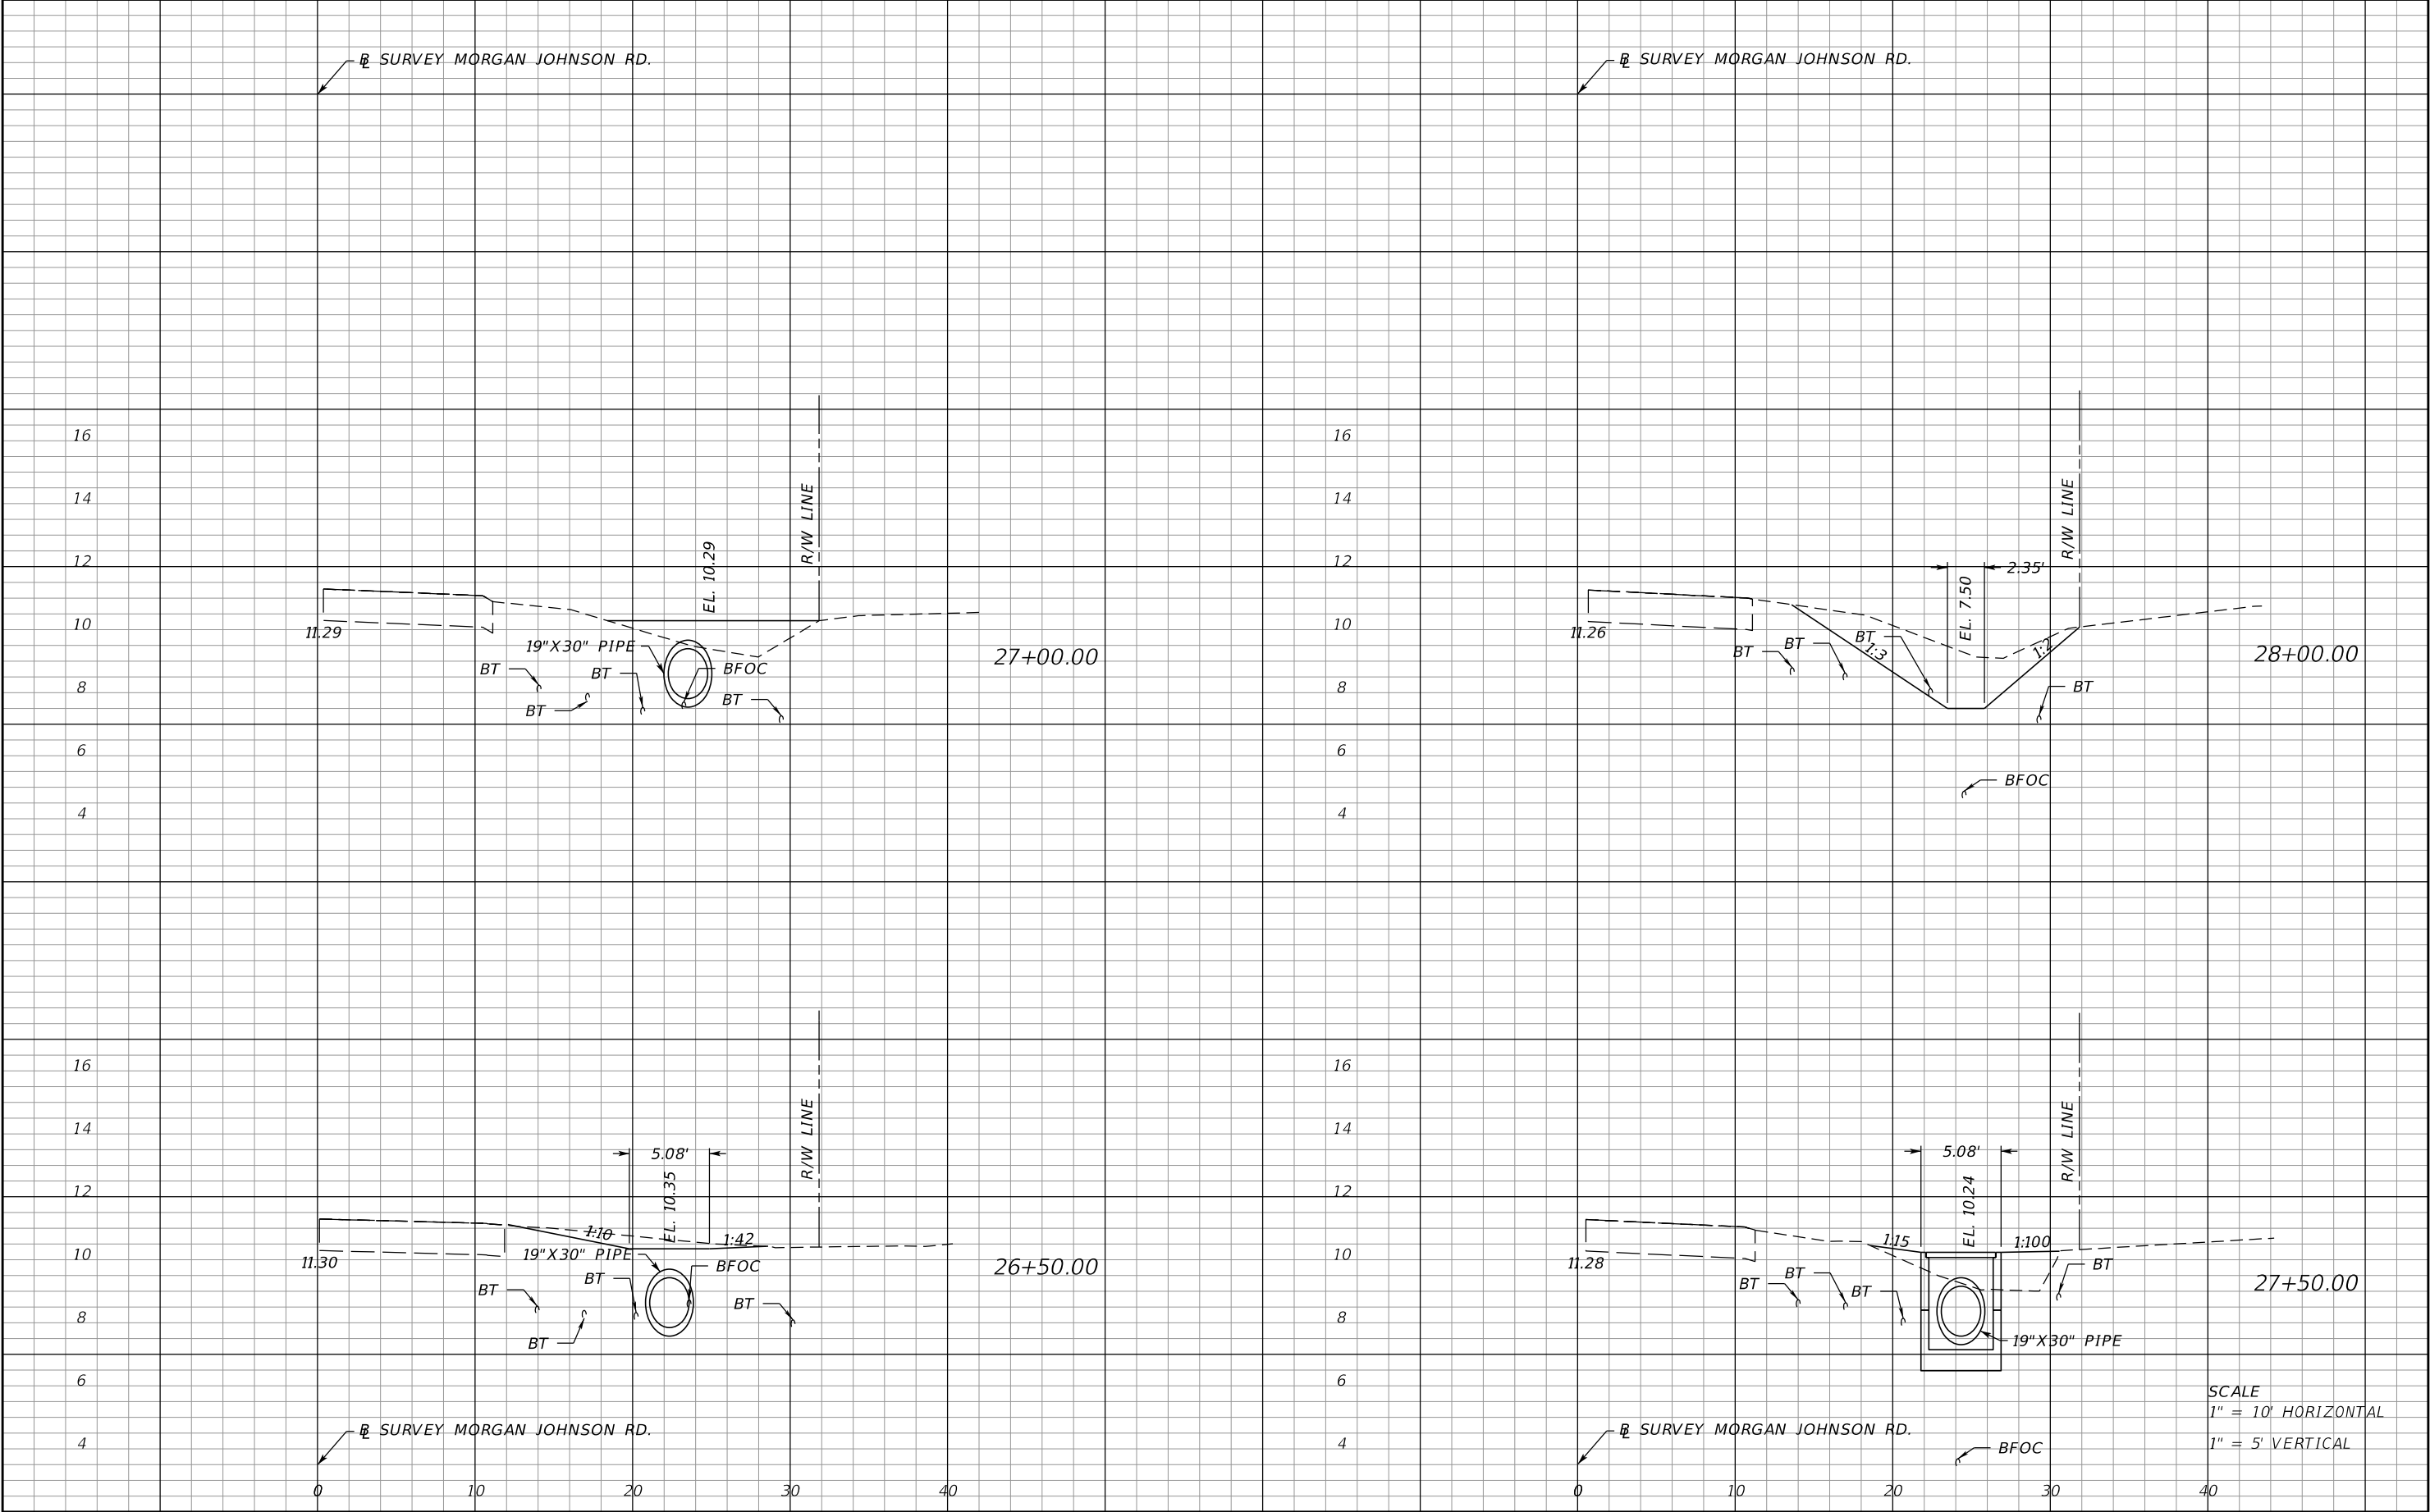


REVISIONS				BRIAN ROBERT BRANTLEY, P.E. P.E. LICENSE NUMBER 62390 SCALAR CONSULTING GROUP INC. 13337 N. 56TH STREET TAMPA, FLORIDA 33617 CERTIFICATE OF AUTHORIZATION NO. 29560	STATE OF FLORIDA DEPARTMENT OF TRANSPORTATION			CROSS SECTIONS	SHEET NO.
DATE	DESCRIPTION	DATE	DESCRIPTION		ROAD NO.	COUNTY	FINANCIAL PROJECT ID		29
						MANATEE	433213-2-58-01		

THE OFFICIAL RECORD OF THIS SHEET IS THE ELECTRONIC FILE DIGITALLY SIGNED AND SEALED UNDER RULE 61G15-23.004, F.A.C.

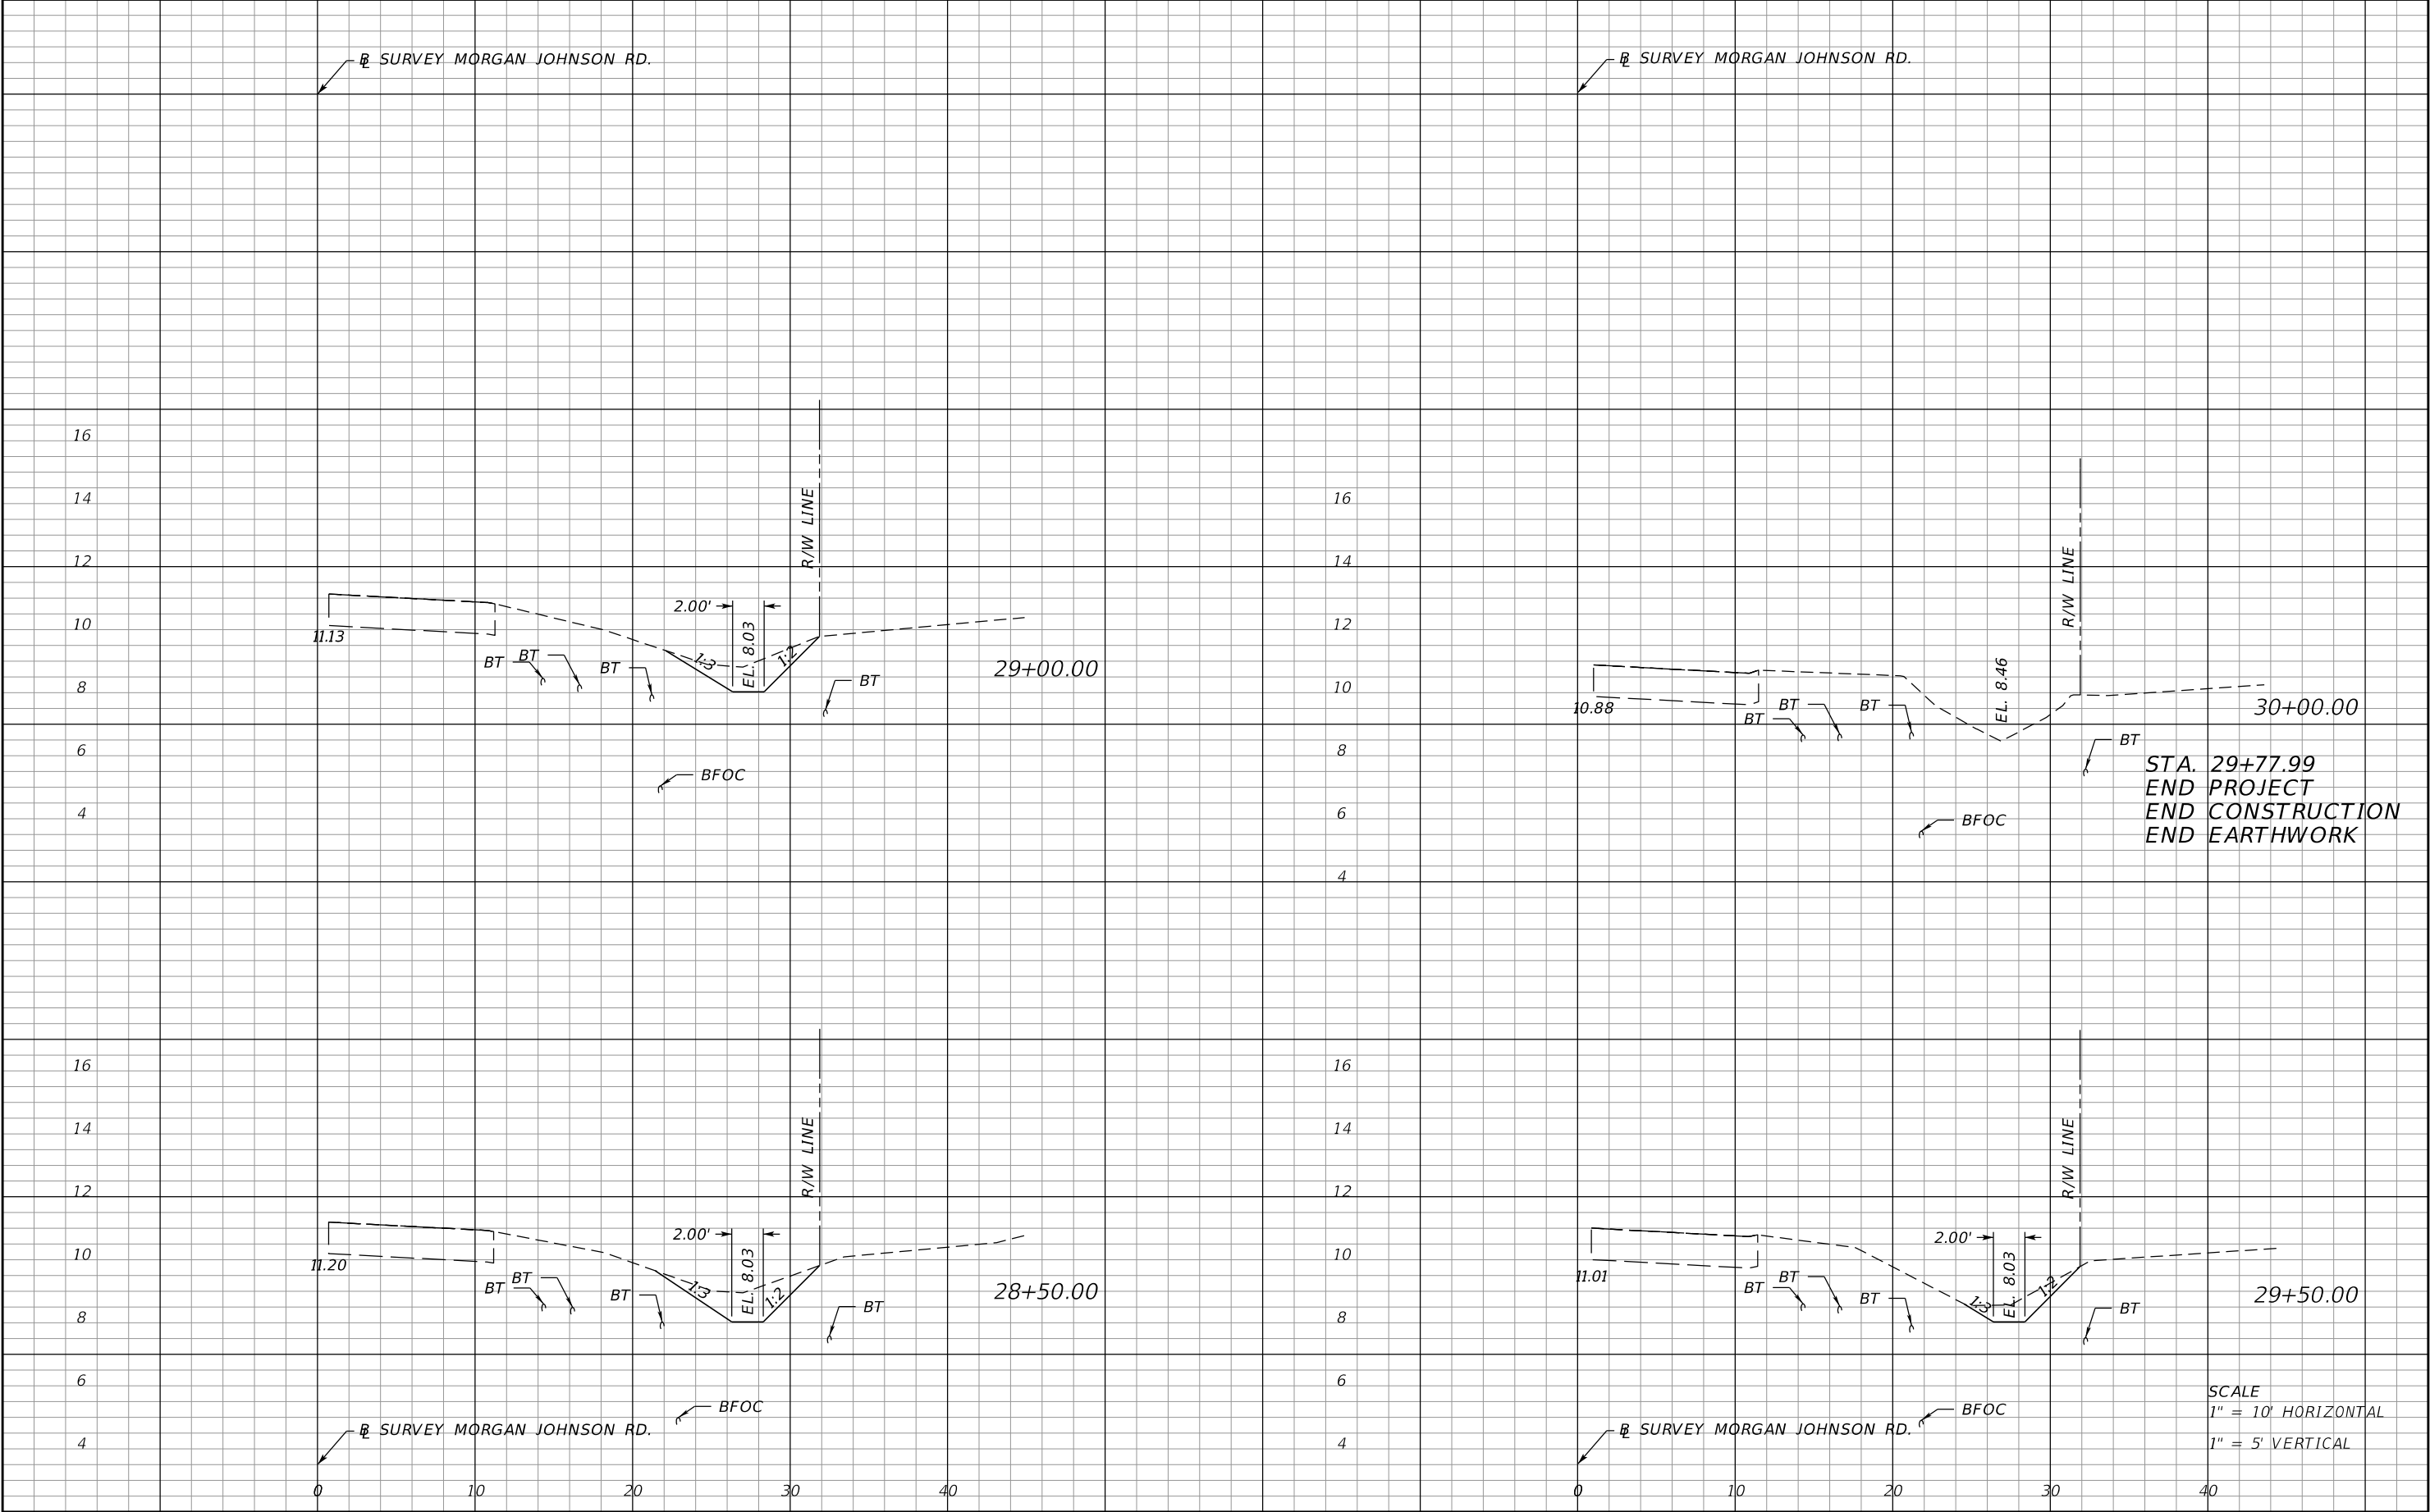


REVISIONS				BRIAN ROBERT BRANTLEY, P.E. P.E. LICENSE NUMBER 62390 SCALAR CONSULTING GROUP INC. 13337 N. 56TH STREET TAMPA, FLORIDA 33617 CERTIFICATE OF AUTHORIZATION NO. 29560	STATE OF FLORIDA DEPARTMENT OF TRANSPORTATION			CROSS SECTIONS	SHEET NO.
DATE	DESCRIPTION	DATE	DESCRIPTION		ROAD NO.	COUNTY	FINANCIAL PROJECT ID		
						MANATEE	433213-2-58-01		30

THE OFFICIAL RECORD OF THIS SHEET IS THE ELECTRONIC FILE DIGITALLY SIGNED AND SEALED UNDER RULE 61G15-23.004, F.A.C.

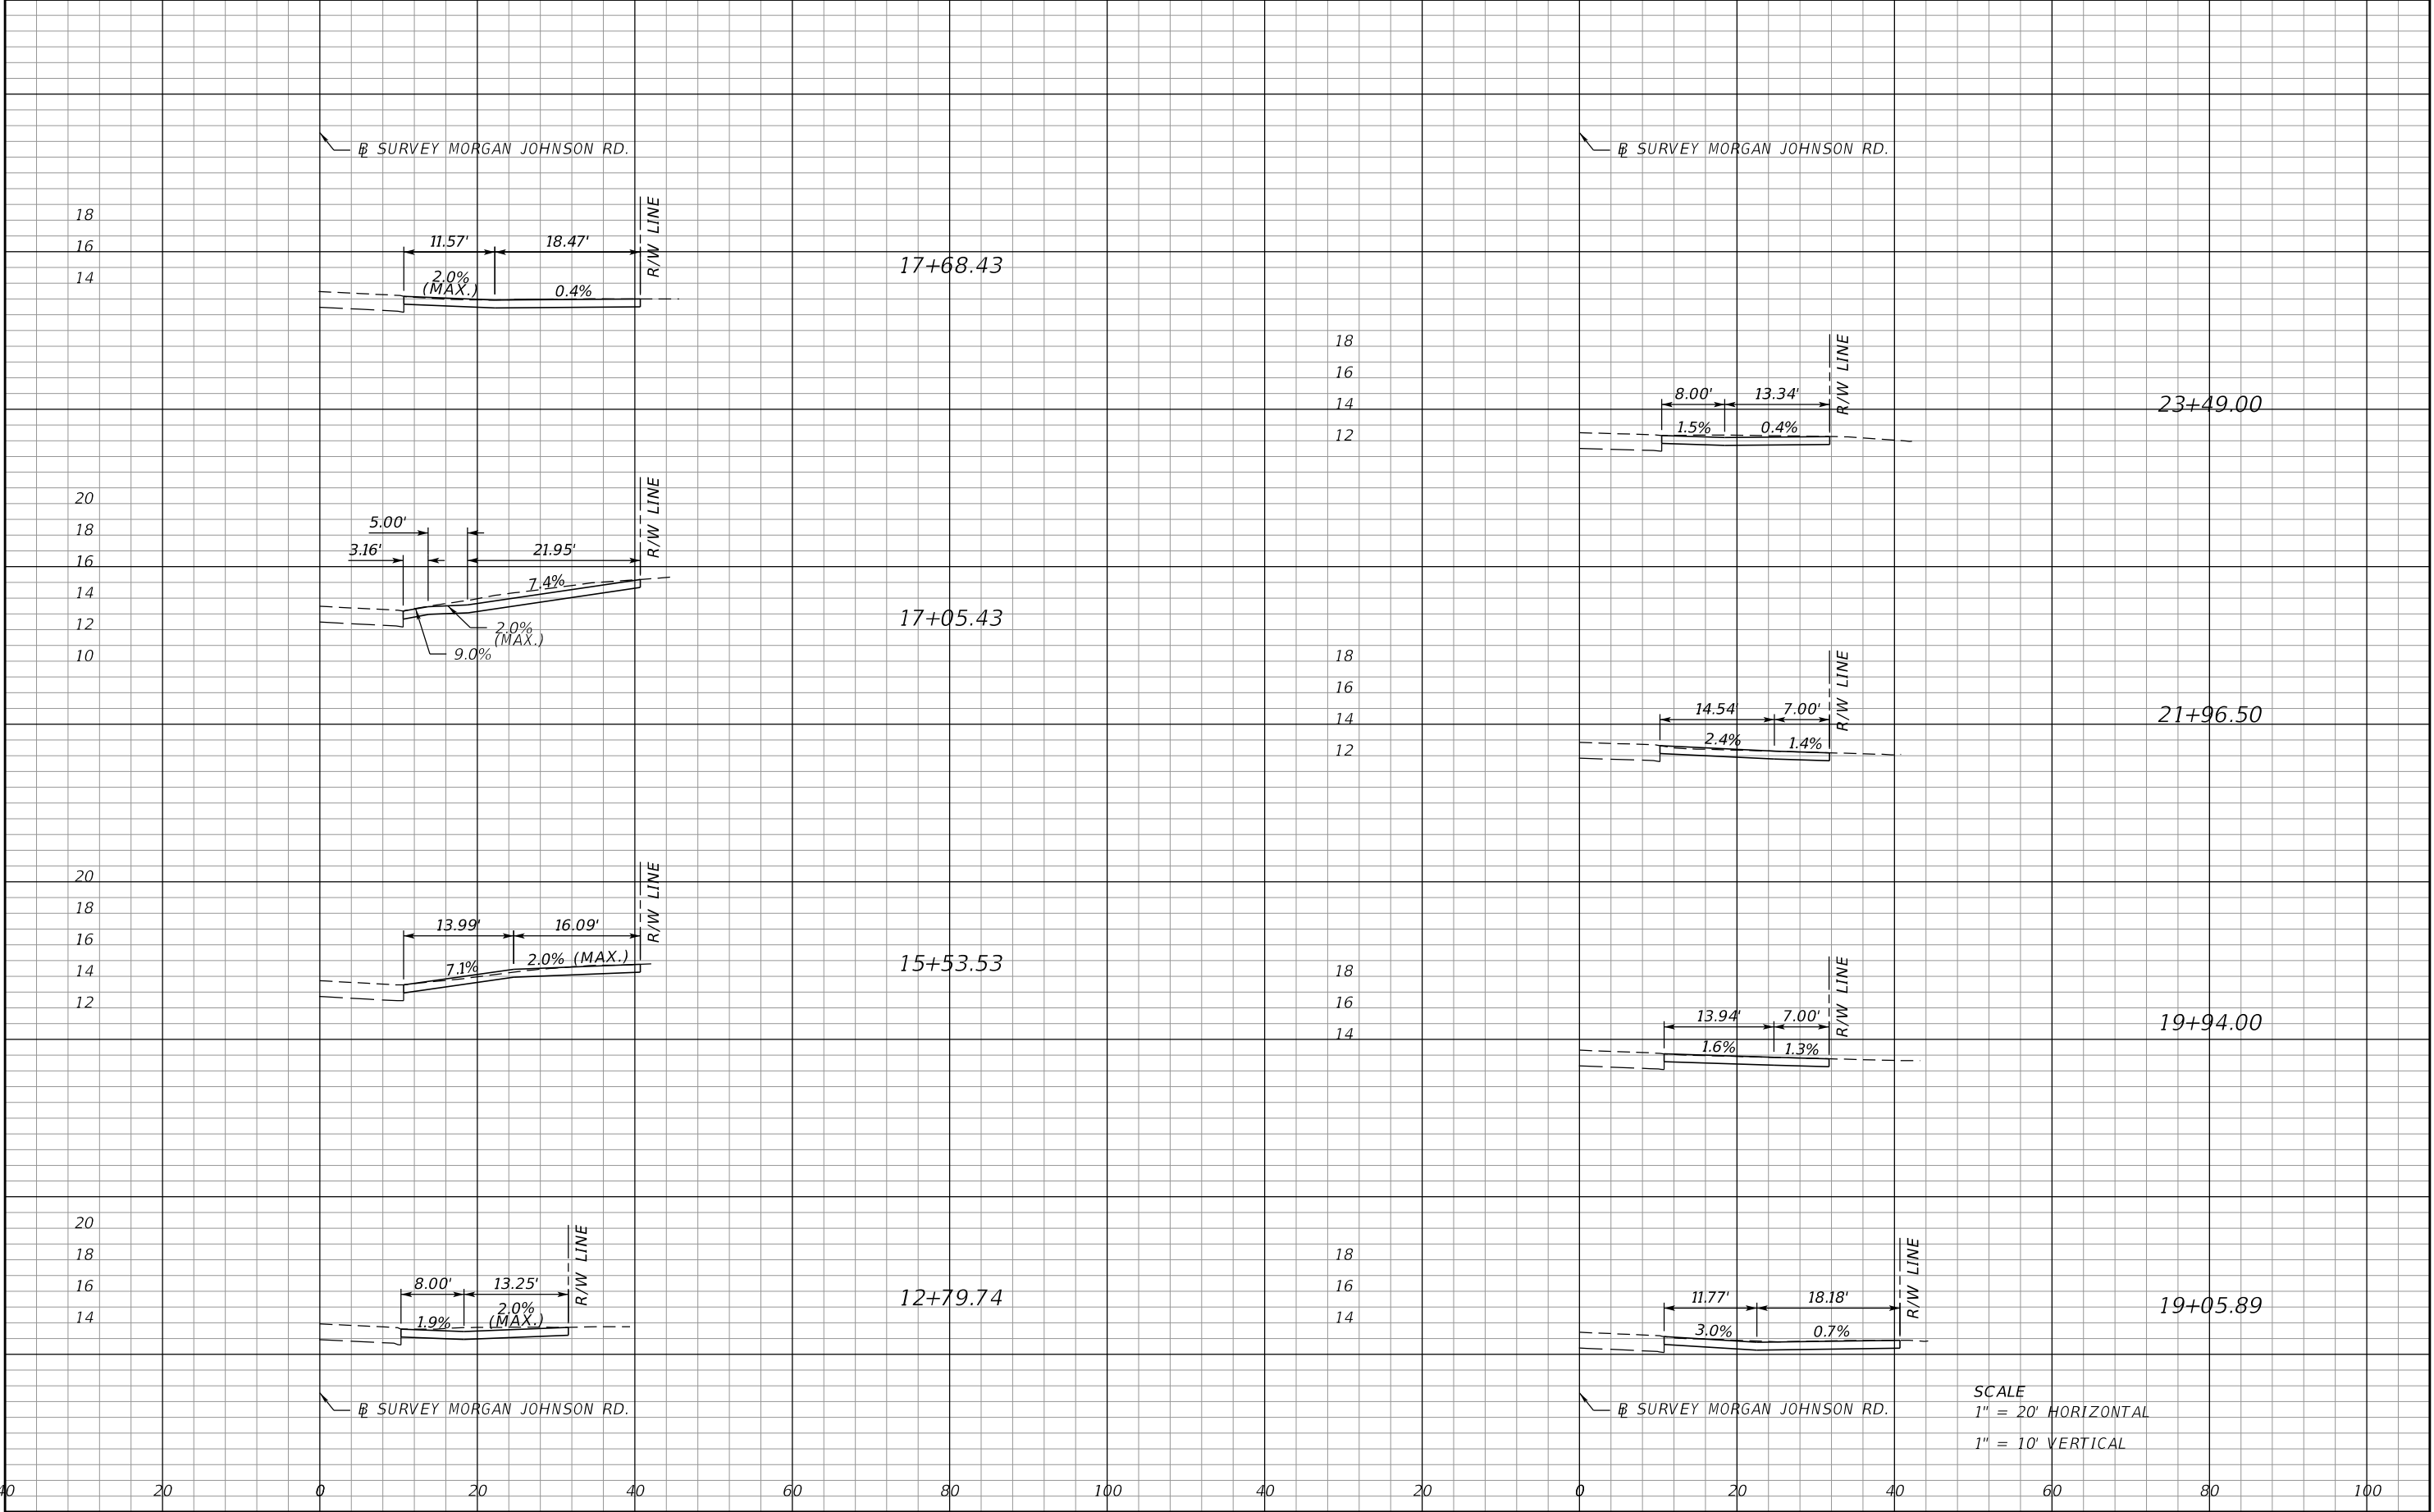

REVISIONS				BRIAN ROBERT BRANTLEY, P.E. P.E. LICENSE NUMBER 62390 SCALAR CONSULTING GROUP INC. 13337 N. 56TH STREET TAMPA, FLORIDA 33617 CERTIFICATE OF AUTHORIZATION NO. 29560	STATE OF FLORIDA DEPARTMENT OF TRANSPORTATION			DRIVEWAY HALF-SECTIONS	SHEET NO.
DATE	DESCRIPTION	DATE	DESCRIPTION		ROAD NO.	COUNTY	FINANCIAL PROJECT ID		
						MANATEE	433213-2-58-01		31

THE OFFICIAL RECORD OF THIS SHEET IS THE ELECTRONIC FILE DIGITALLY SIGNED AND SEALED UNDER RULE 61G15-23.004, F.A.C.

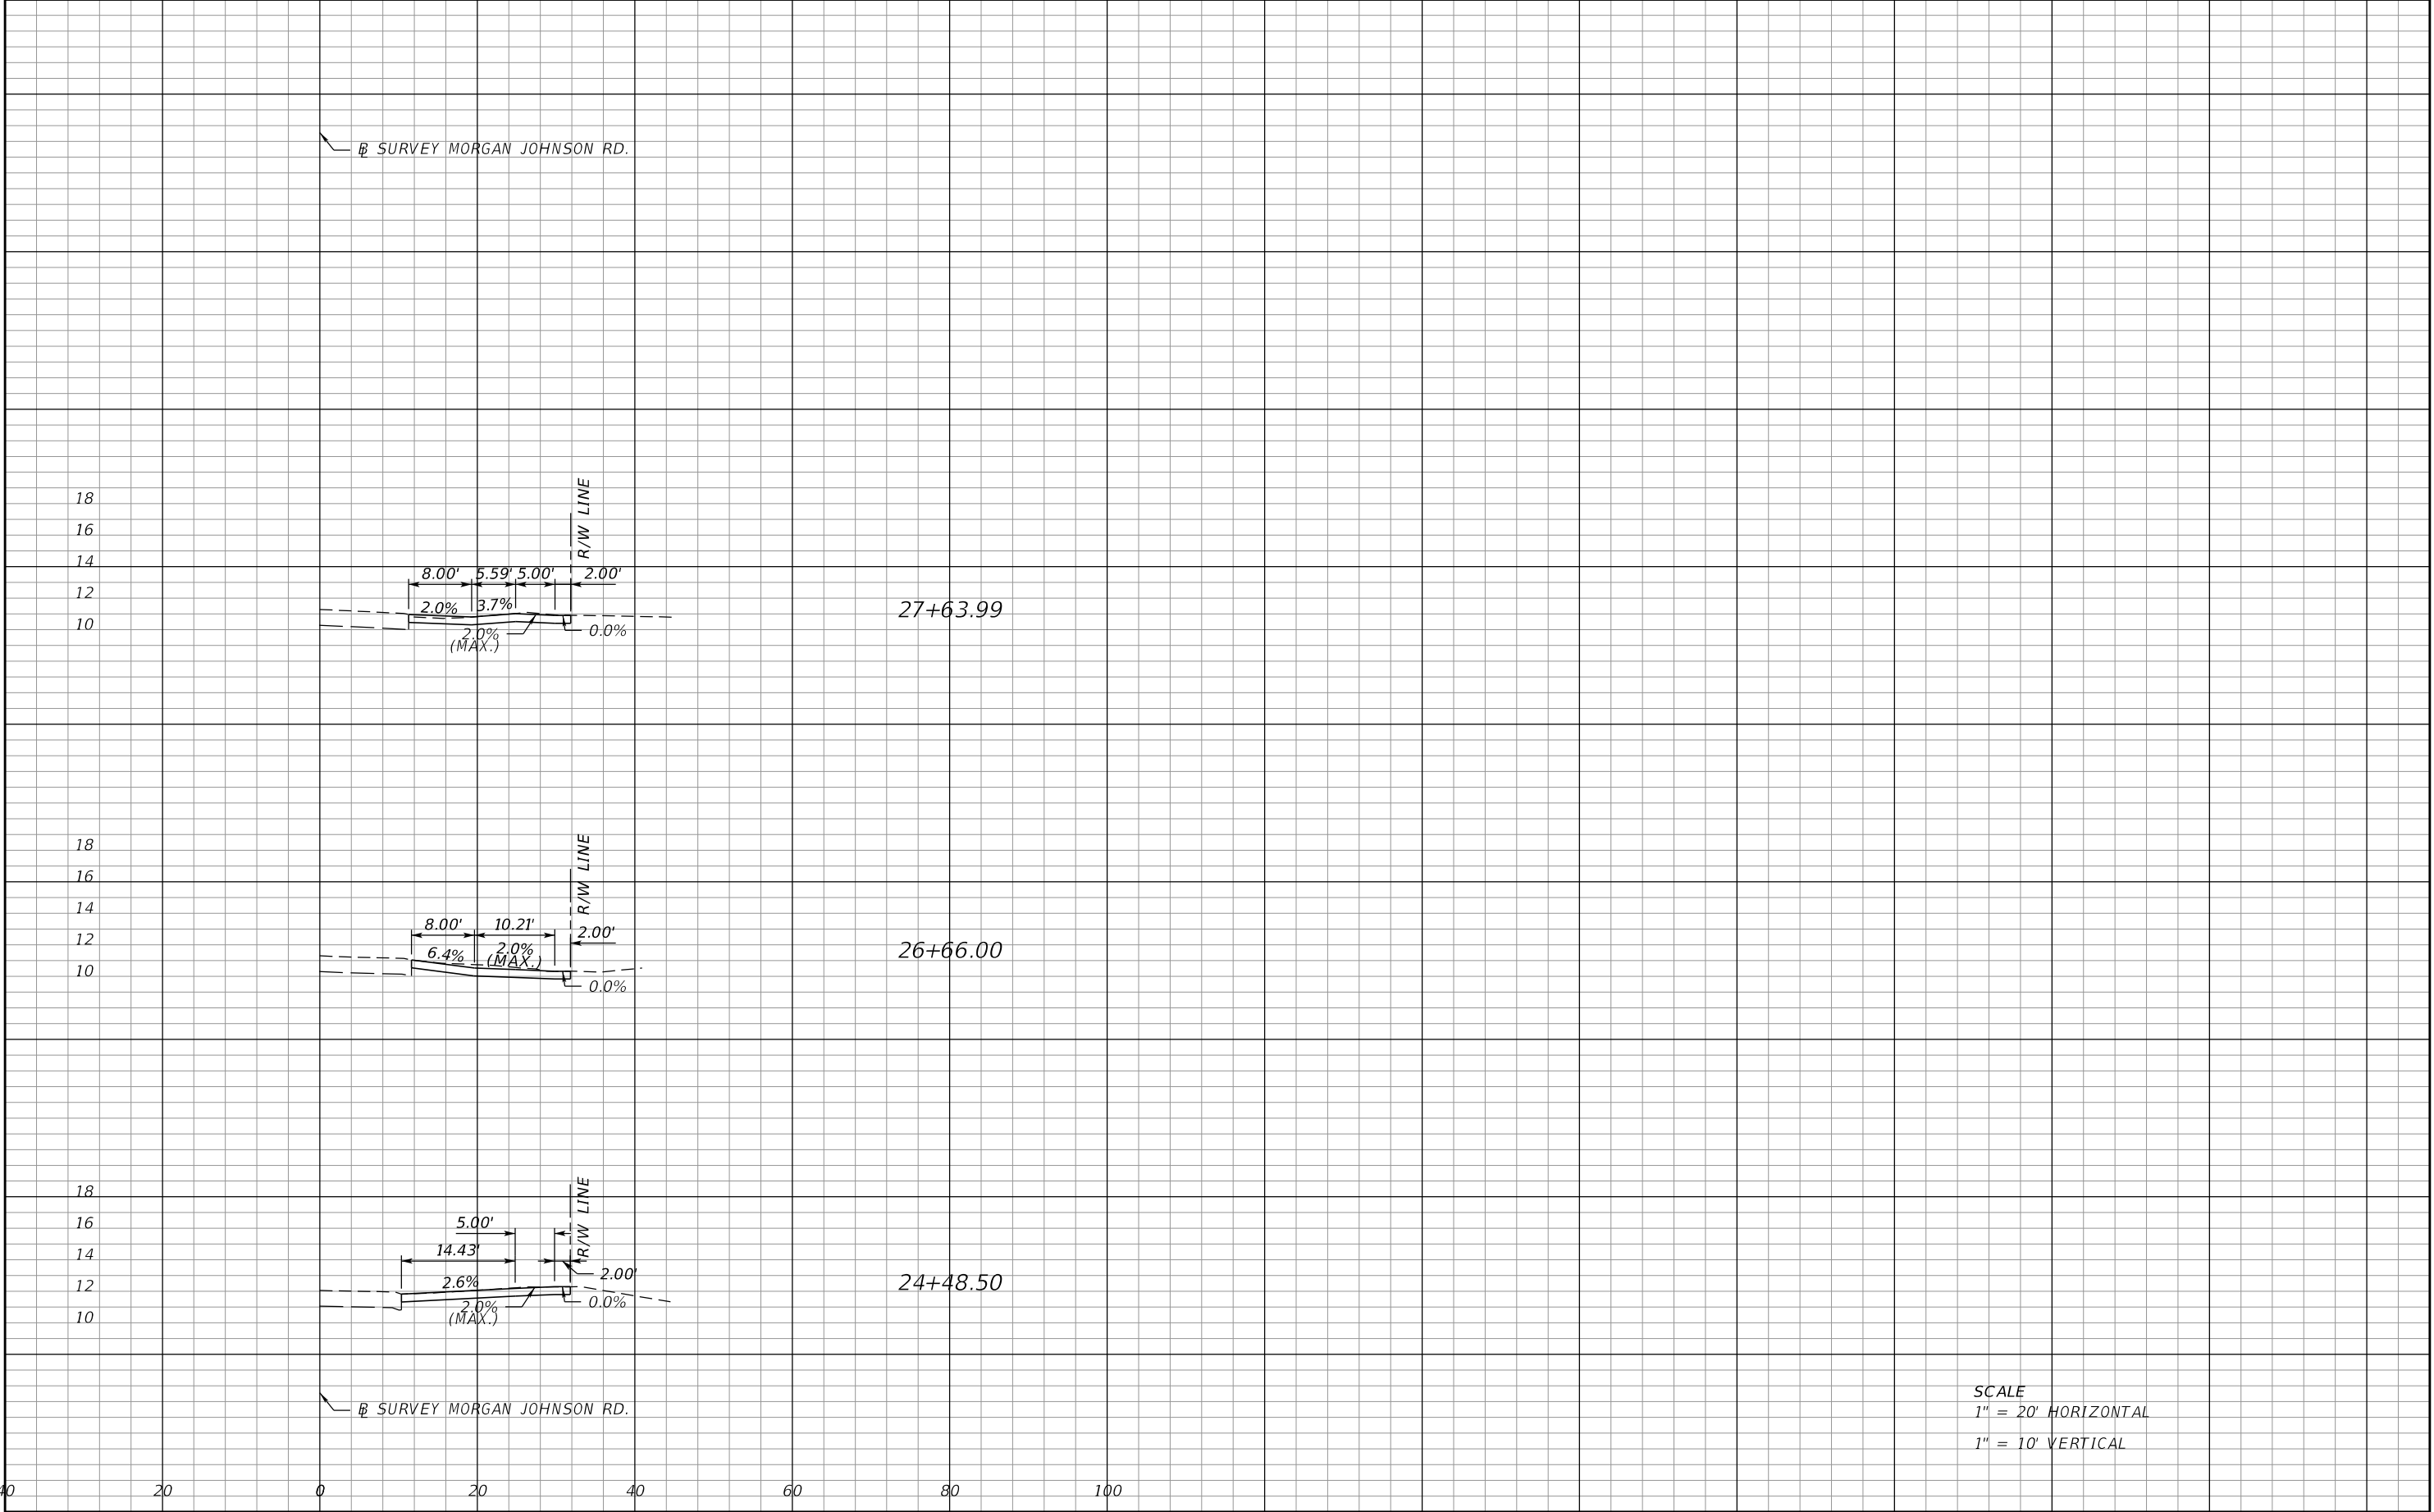

SCALE
1" = 20' HORIZONTAL
1" = 10' VERTICAL

REVISIONS				BRIAN ROBERT BRANTLEY, P.E. P.E. LICENSE NUMBER 62390 SCALAR CONSULTING GROUP INC. 13337 N. 56TH STREET TAMPA, FLORIDA 33617 CERTIFICATE OF AUTHORIZATION NO. 29560	STATE OF FLORIDA DEPARTMENT OF TRANSPORTATION			DRIVEWAY HALF-SECTIONS		SHEET NO.
DATE	DESCRIPTION	DATE	DESCRIPTION							
					ROAD NO.	COUNTY	FINANCIAL PROJECT ID			
						MANATEE	433213-2-58-01			32



THE OFFICIAL RECORD OF THIS SHEET IS THE ELECTRONIC FILE DIGITALLY SIGNED AND SEALED UNDER RULE 61G15-23.004, F.A.C.

GENERAL NOTES

- 1. DESIGN SPEED / POSTED SPEED IS 40 MPH, REFERENCE WHEN UTILIZING DESIGN STANDARD INDICES.
- 2. LANE CLOSURES ARE NOT PERMITTED BETWEEN THE HOURS OF 6:00 AM TO 9:00 AM AND 4:00 PM TO 7:00 PM.
- 3. DESIGN STANDARD INDEX NUMBERS ARE PROVIDED ONLY FOR THE PURPOSE OF DESCRIBING THE WORK AND FOR ESTIMATING MAINTENANCE OF TRAFFIC RELATED QUANTITIES.

TRAFFIC CONTROL PHASE NOTES

- 1. INSTALL ADVANCE WARNING SIGNS AS SHOWN IN DETAILS.
- 2. INSTALL TEMPORARY EROSION CONTROL DEVICES.
- 3. CONSTRUCT IMPROVEMENTS UTILIZING STANDARD PLANS 102-601, 102-602, 102-603, 102-605, AND 102-660.

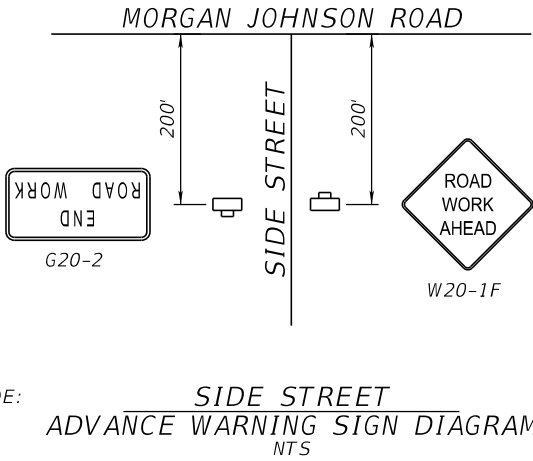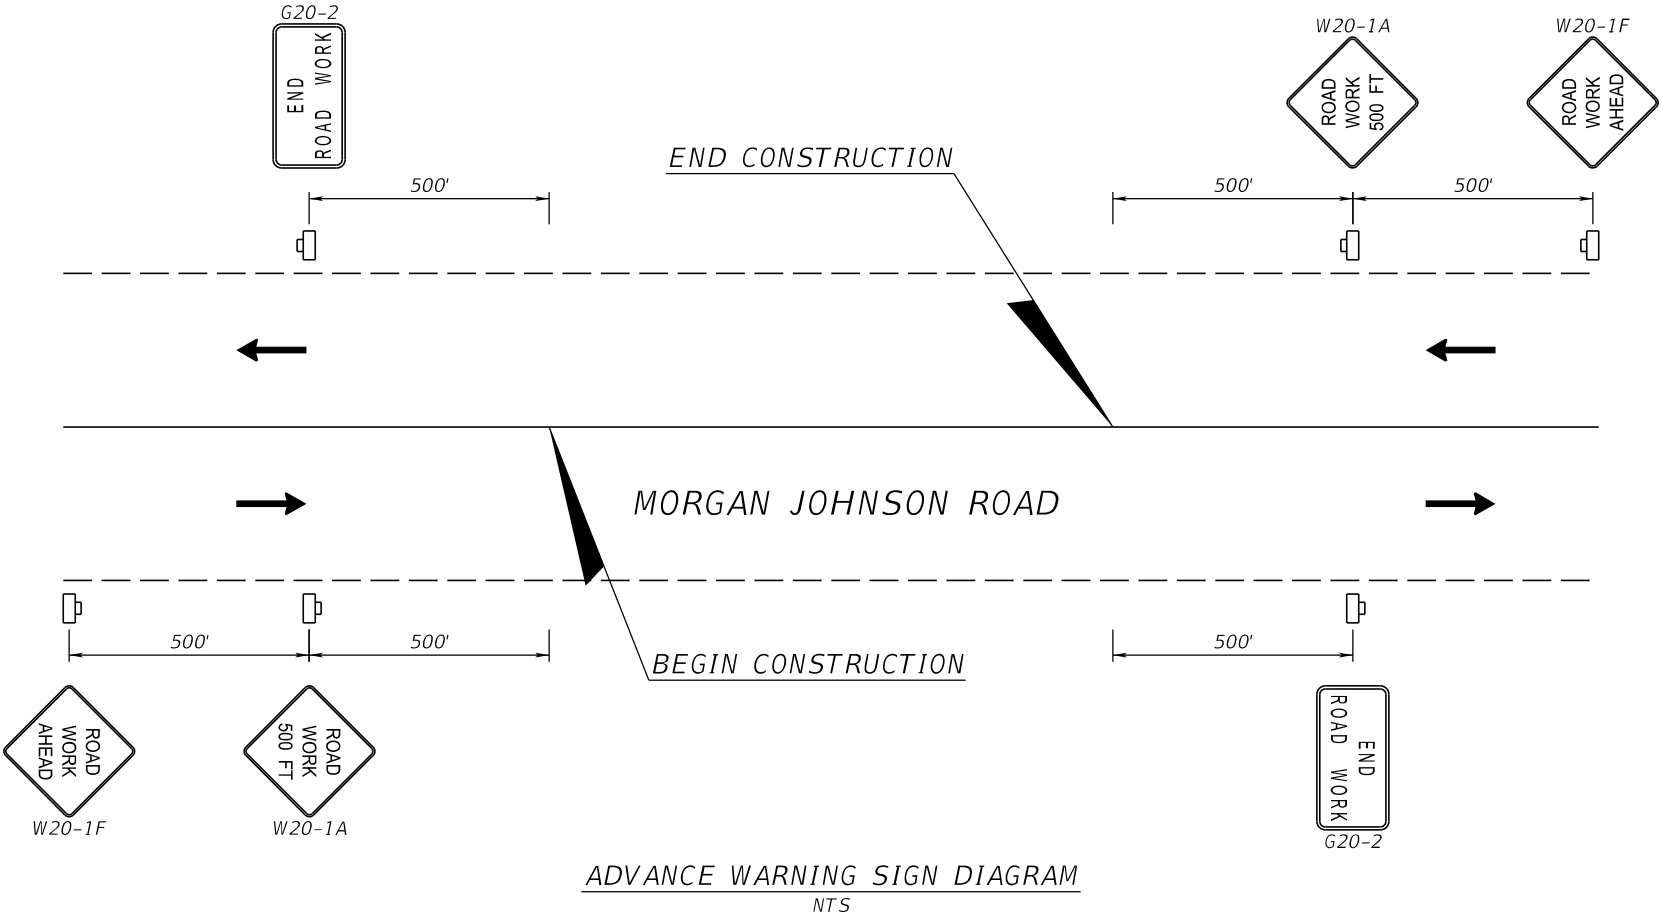


* SIDE STREETS INCLUDE:
18TH AVE. EAST
13TH AVE. EAST



REVISIONS				BRIAN ROBERT BRANTLEY, P.E. P.E. LICENSE NUMBER 62390 SCALAR CONSULTING GROUP INC. 13337 N. 56TH STREET TAMPA, FLORIDA 33617 CERTIFICATE OF AUTHORIZATION NO. 29560	STATE OF FLORIDA DEPARTMENT OF TRANSPORTATION			TEMPORARY TRAFFIC CONTROL PLAN	SHEET NO.
DATE	DESCRIPTION	DATE	DESCRIPTION		ROAD NO.	COUNTY	FINANCIAL PROJECT ID		
						MANATEE	433213-2-58-01		33

1. THE LOCATION(S) OF THE UTILITIES SHOWN IN THE PLANS (INCLUDING THOSE DESIGNATED Vv, Vh, AND Vvh) ARE BASED ON LIMITED INVESTIGATION TECHNIQUES AND SHOULD BE CONSIDERED APPROXIMATE ONLY. THE VERIFIED LOCATIONS/ELEVATIONS APPLY ONLY AT THE POINTS SHOWN. INTERPOLATIONS BETWEEN THESE POINTS HAVE NOT BEEN VERIFIED.



-

 


USER: Brian Brantley	2/28/2018	9:47:50 AM	P:\2015\Morgan Johnson Sidewalk (TW0 9 DW SE)\43321313201\roadway\UTADRD01.dgn
----------------------	-----------	------------	--

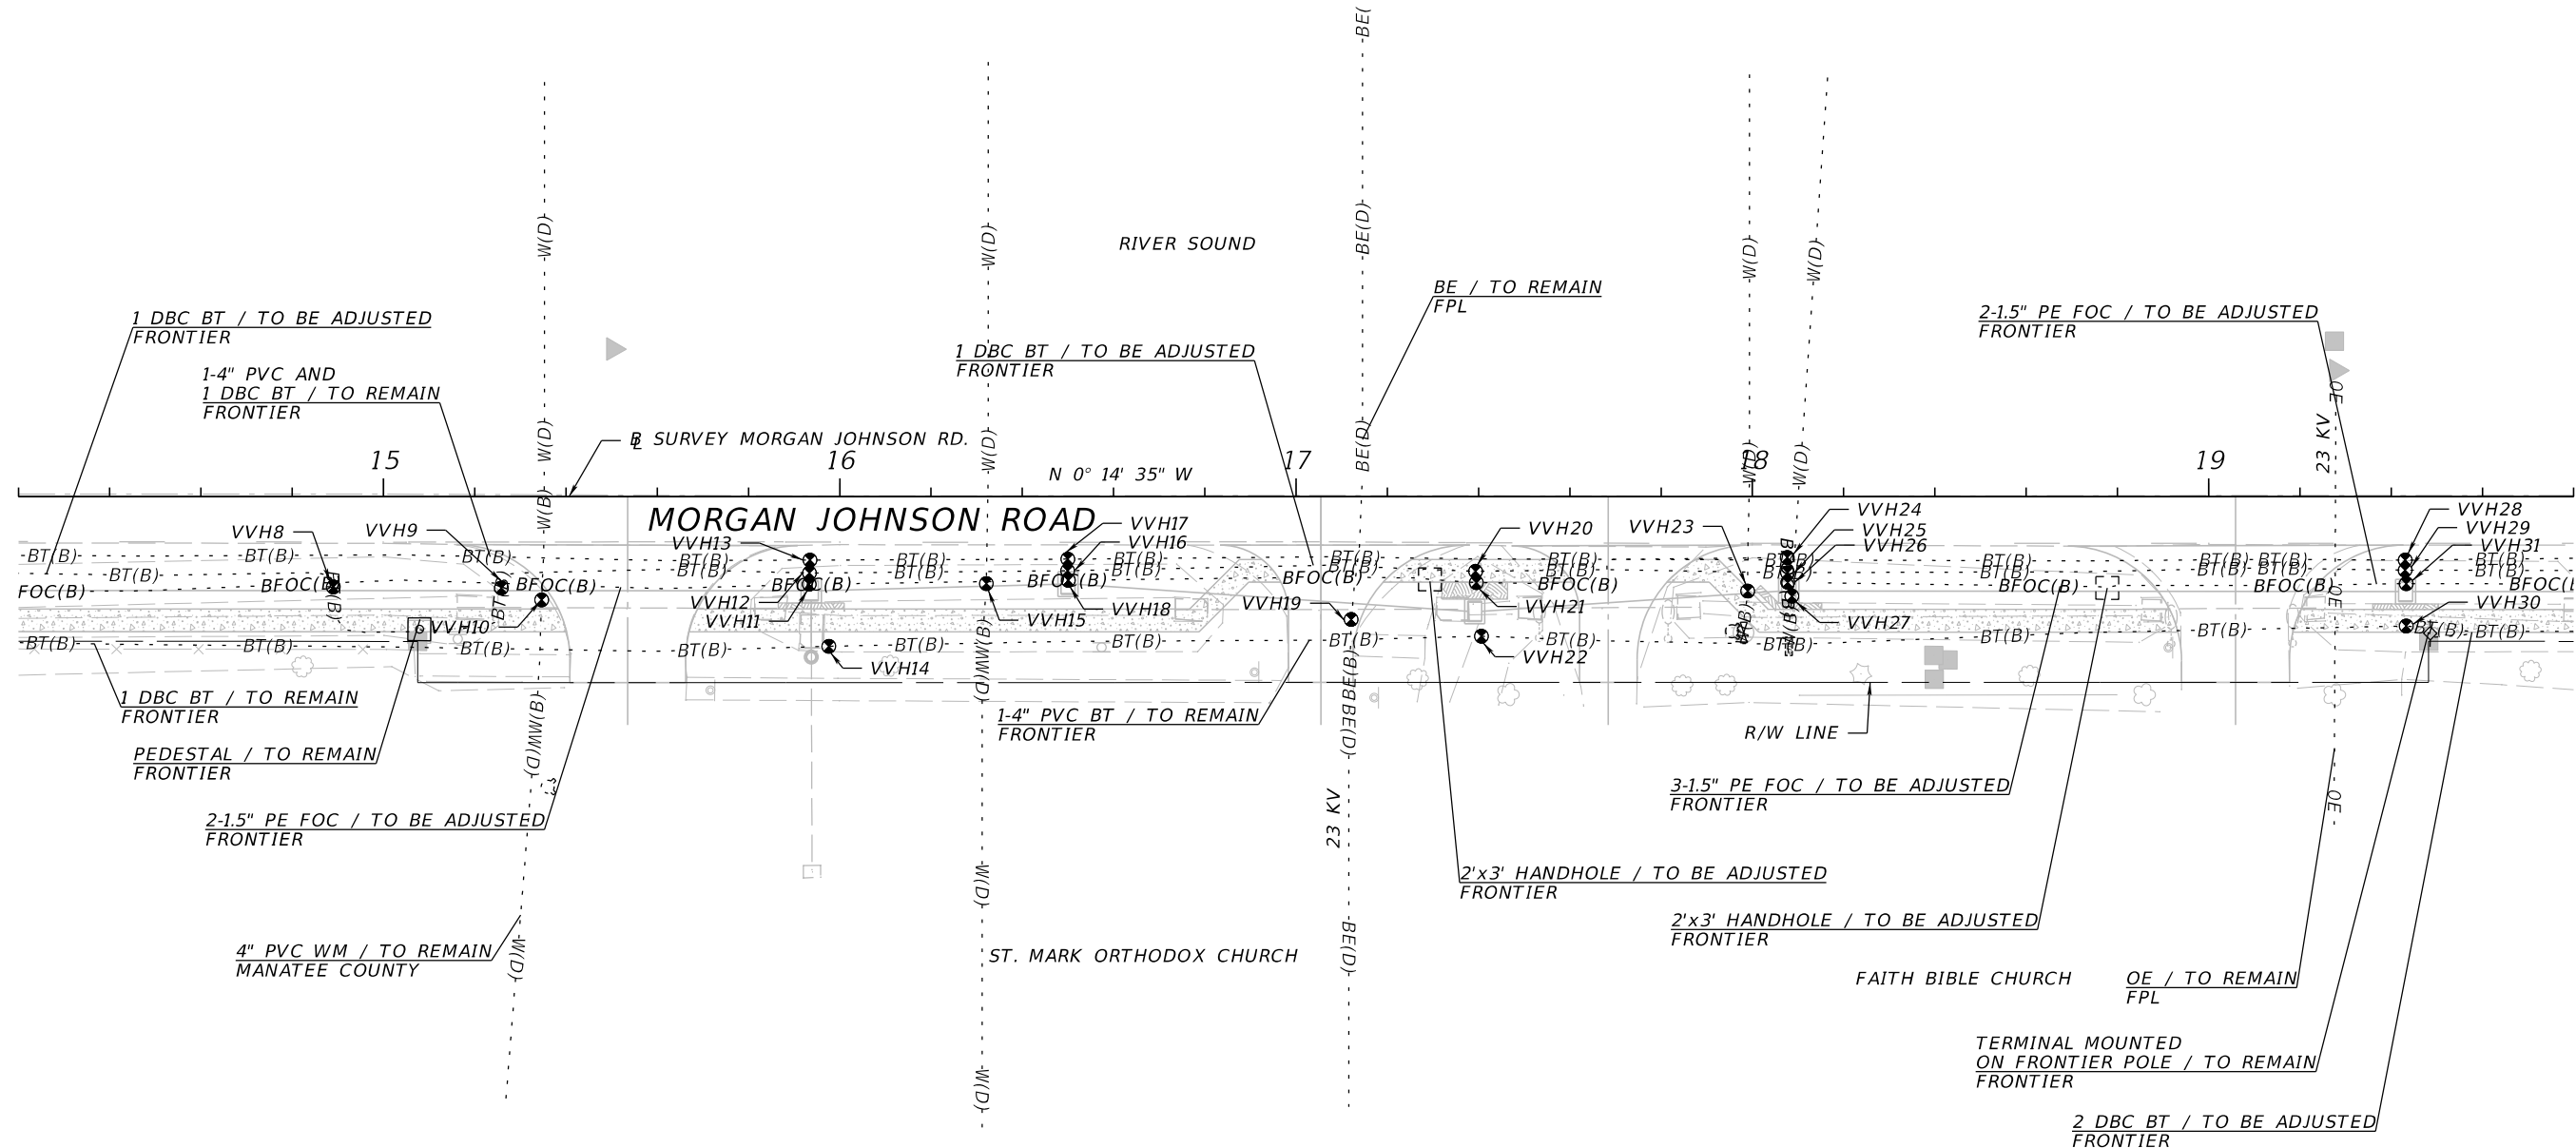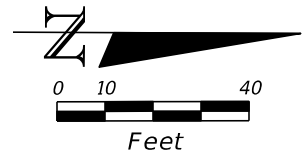

REVISIONS				BRIAN ROBERT BRANTLEY, P.E. P.E. LICENSE NUMBER 62390 SCALAR CONSULTING GROUP INC. 13337 N. 56TH STREET TAMPA, FLORIDA 33617 CERTIFICATE OF AUTHORIZATION NO. 29560	STATE OF FLORIDA DEPARTMENT OF TRANSPORTATION			UTILITY ADJUSTMENTS	SHEET NO. 35
DATE	DESCRIPTION	DATE	DESCRIPTION		ROAD NO.	COUNTY	FINANCIAL PROJECT ID		
						MANATEE	433213-2-58-01		

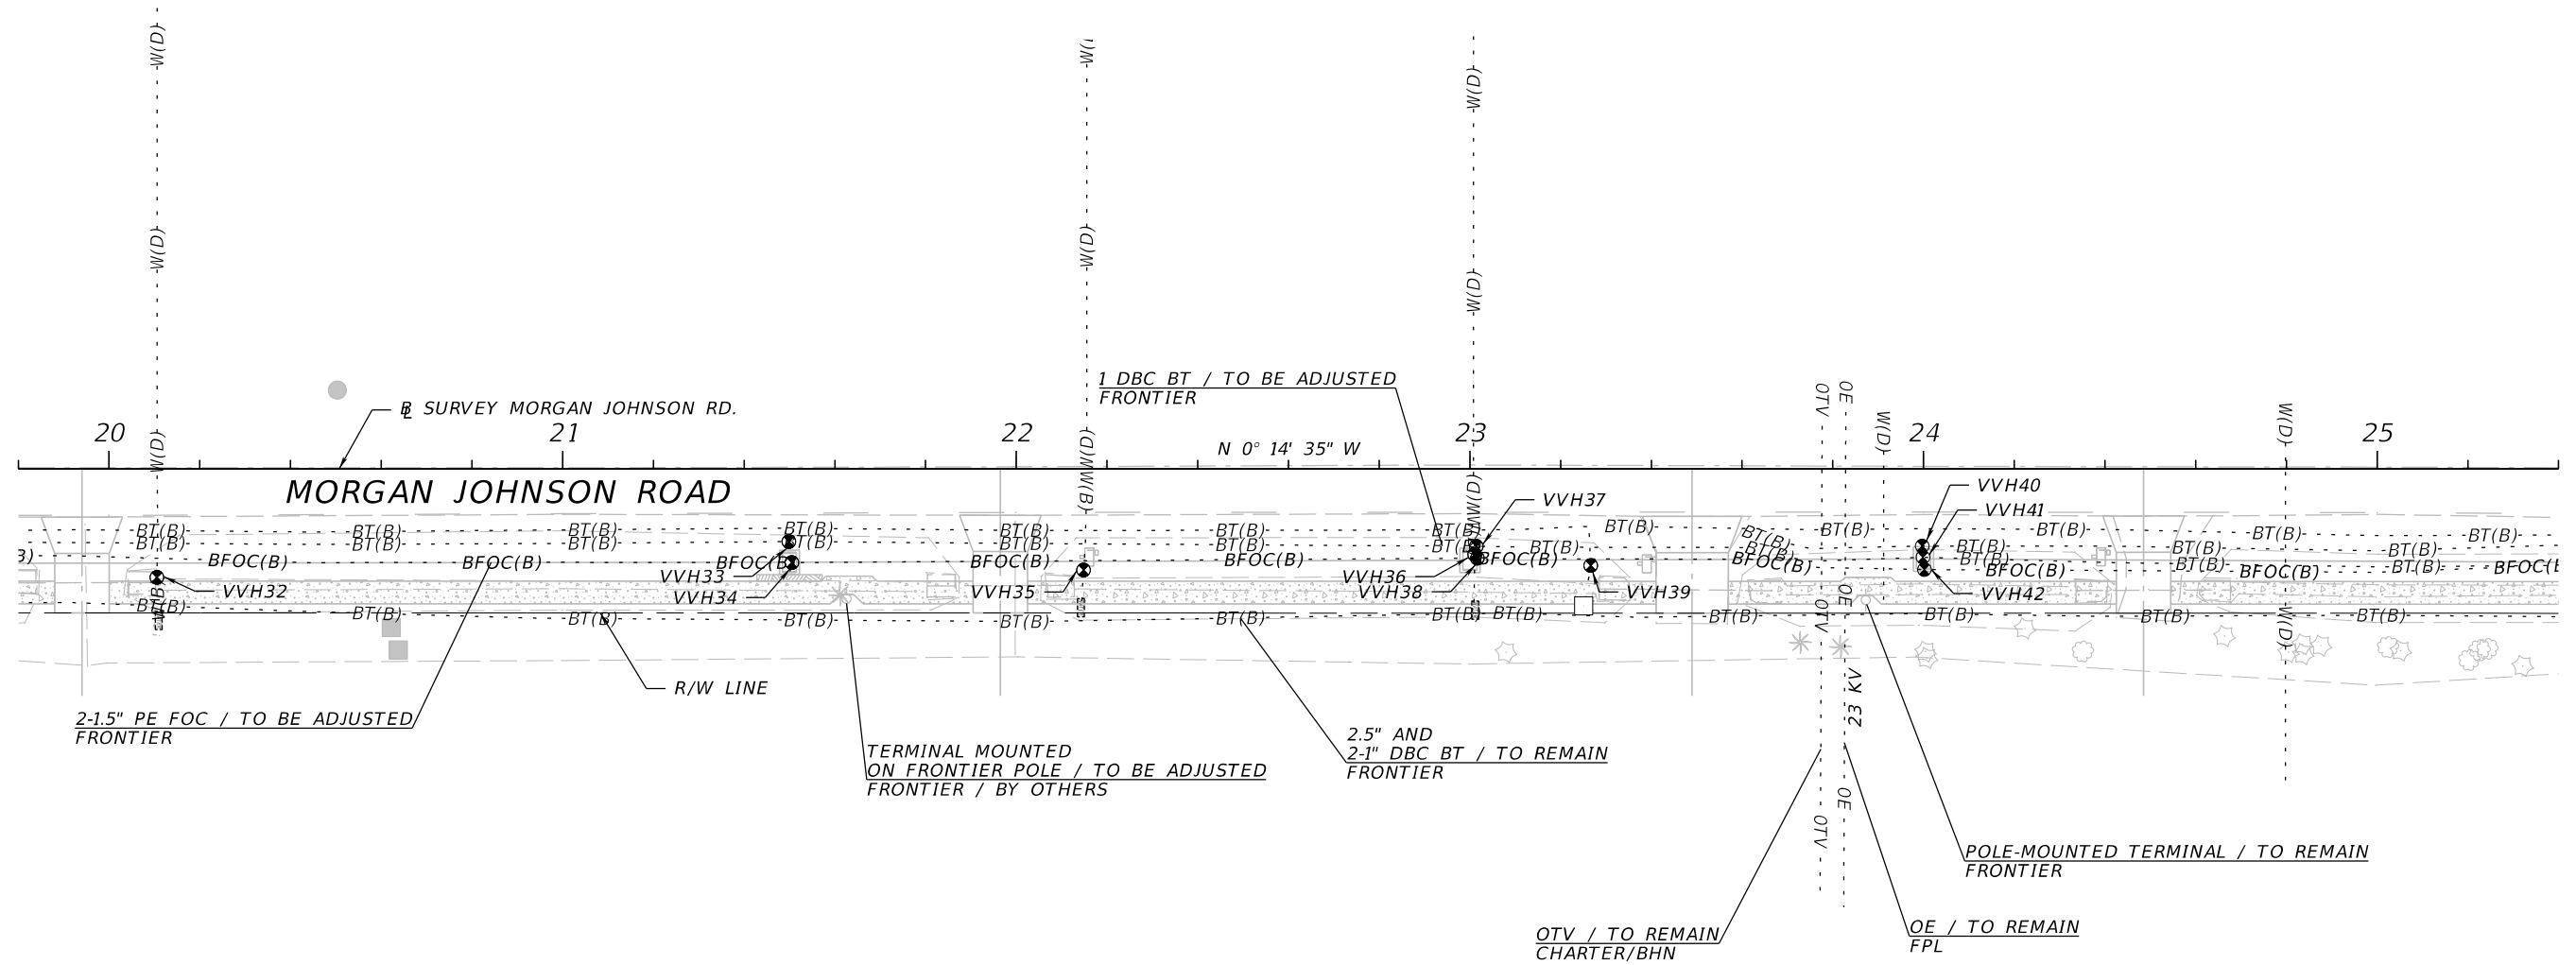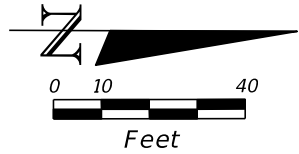

REVISIONS				BRIAN ROBERT BRANTLEY, P.E. P.E. LICENSE NUMBER 62390 SCALAR CONSULTING GROUP INC. 13337 N. 56TH STREET TAMPA, FLORIDA 33617 CERTIFICATE OF AUTHORIZATION NO. 29560	STATE OF FLORIDA DEPARTMENT OF TRANSPORTATION			UTILITY ADJUSTMENTS	SHEET NO.
DATE	DESCRIPTION	DATE	DESCRIPTION		ROAD NO.	COUNTY	FINANCIAL PROJECT ID		36
						MANATEE	433213-2-58-01		

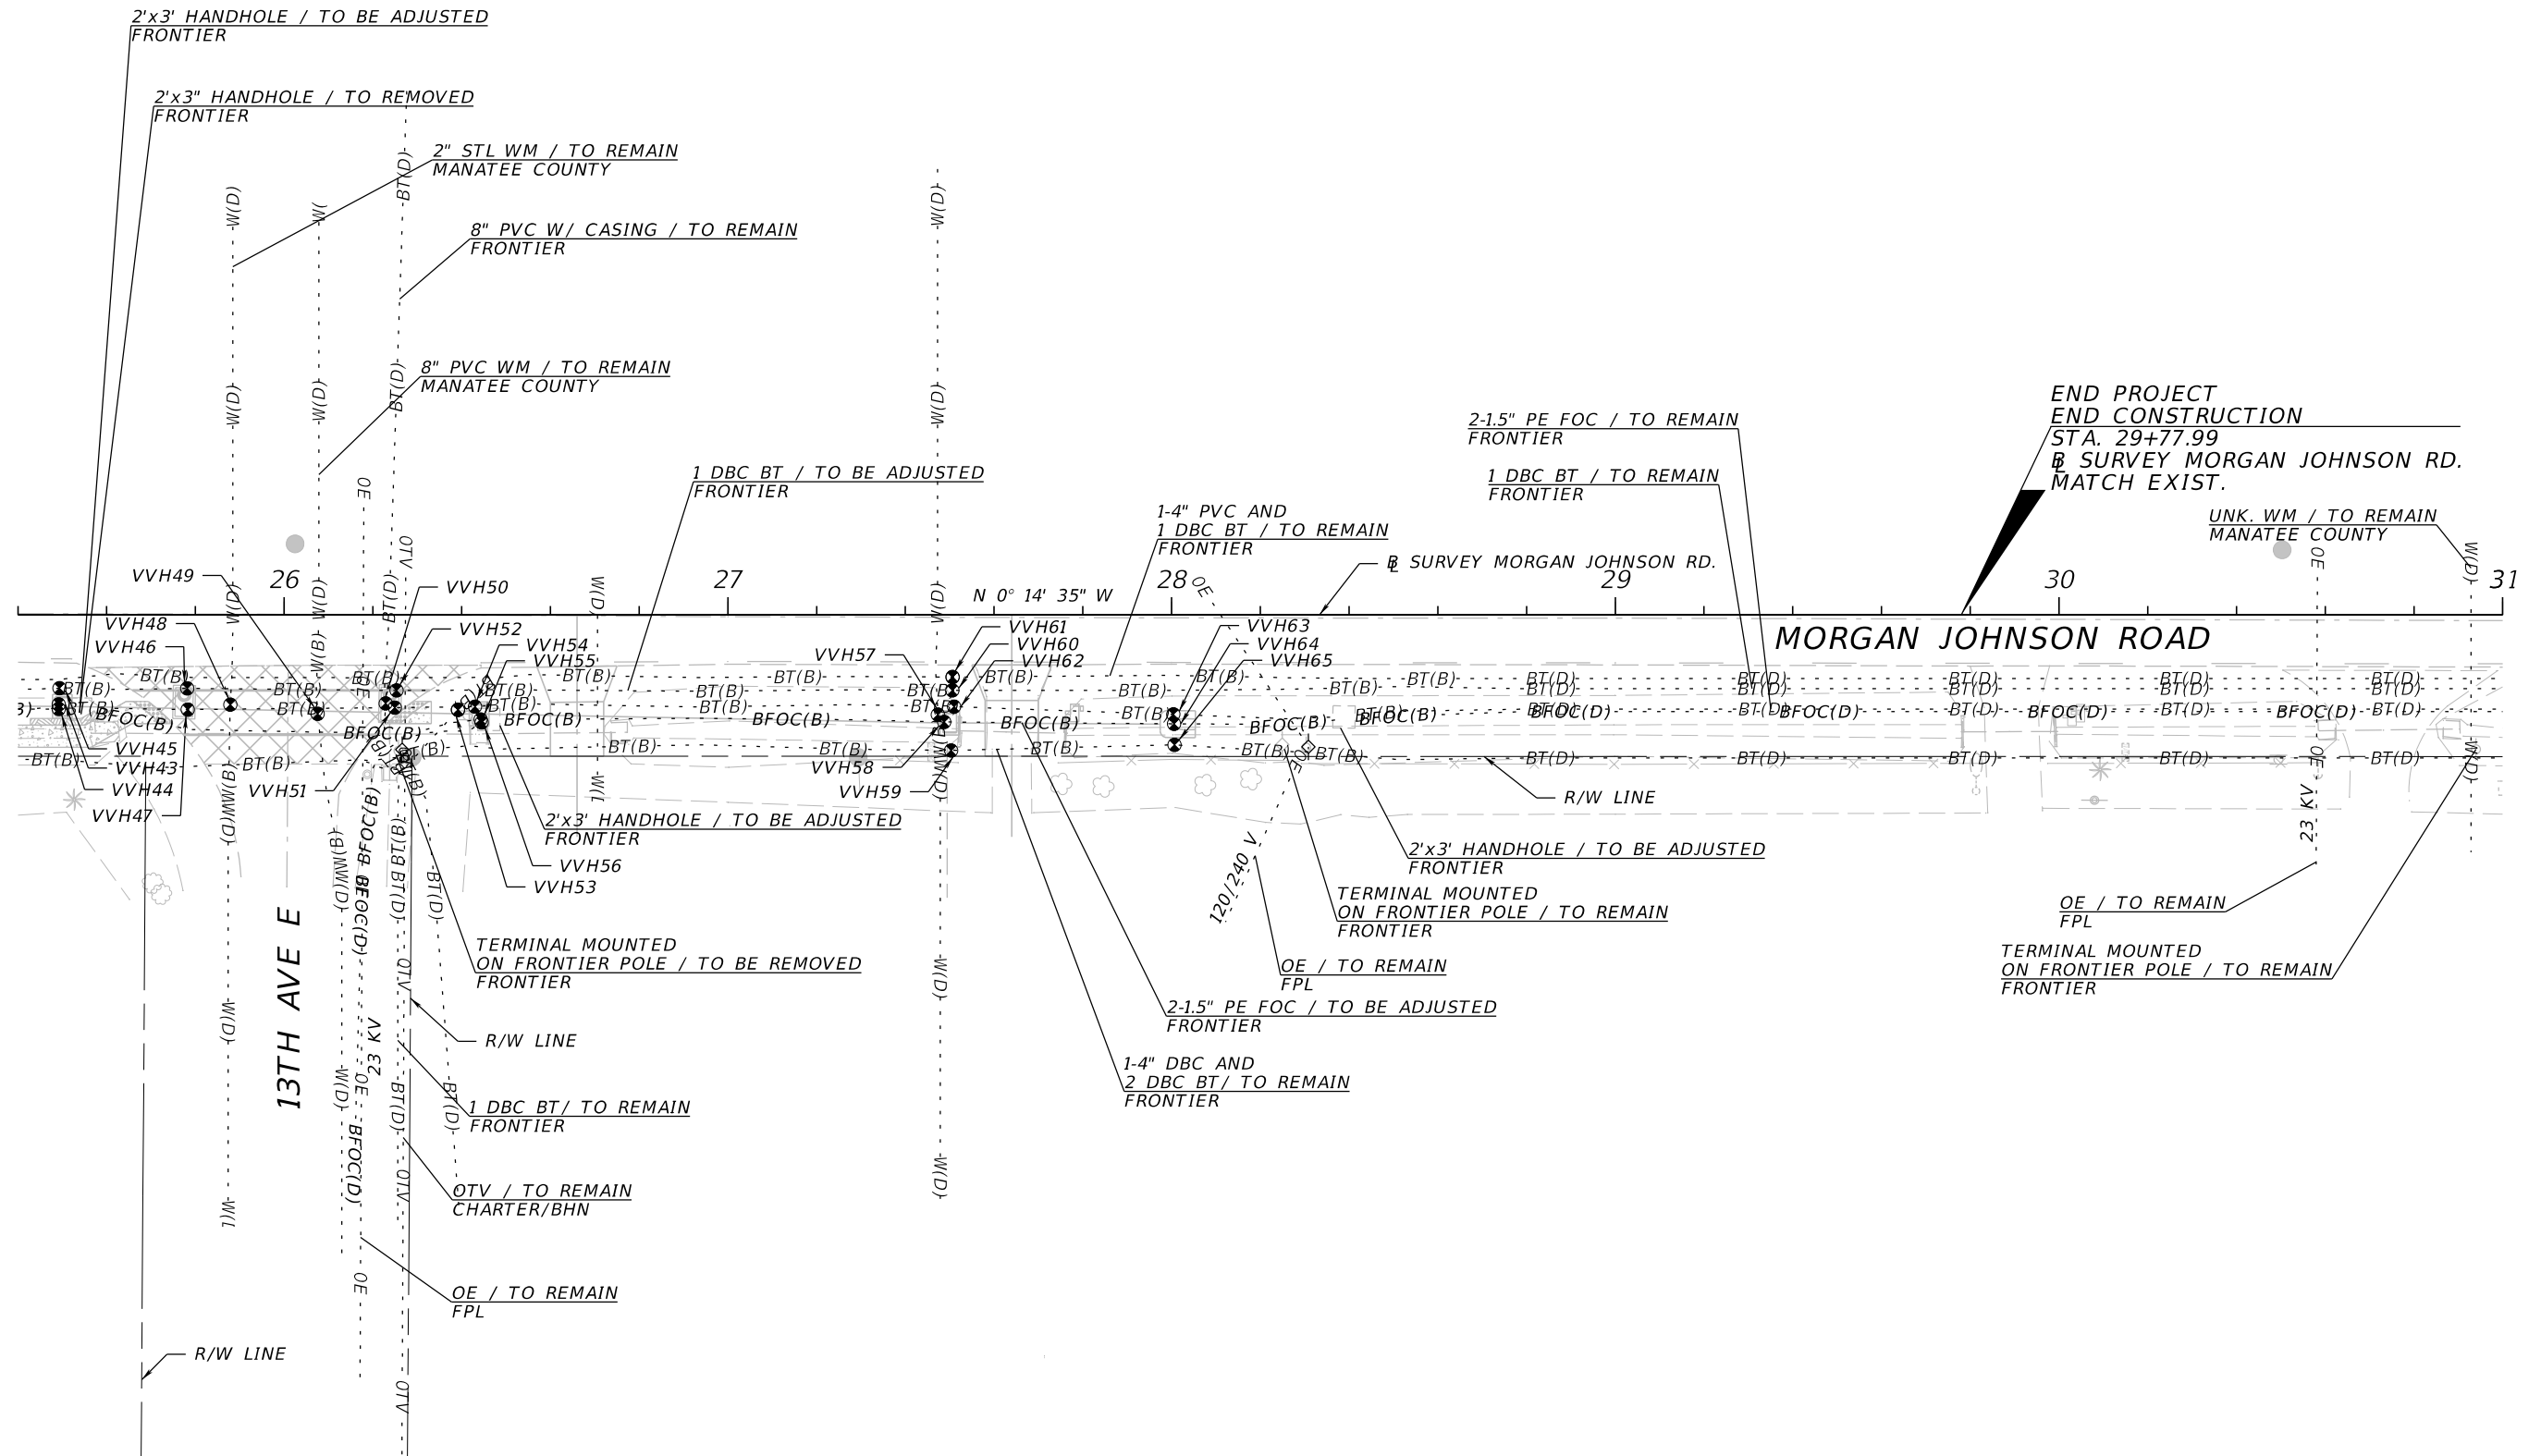

REVISIONS				BRIAN ROBERT BRANTLEY, P.E. P.E. LICENSE NUMBER 62390 SCALAR CONSULTING GROUP INC. 13337 N. 56TH STREET TAMPA, FLORIDA 33617 CERTIFICATE OF AUTHORIZATION NO. 29560	STATE OF FLORIDA DEPARTMENT OF TRANSPORTATION			<i>UTILITY ADJUSTMENTS</i>	SHEET NO.
DATE	DESCRIPTION	DATE	DESCRIPTION		ROAD NO.	COUNTY	FINANCIAL PROJECT ID		37
						MANATEE	433213-2-58-01		

THE OFFICIAL RECORD OF THIS SHEET IS THE ELECTRONIC FILE DIGITALLY SIGNED AND SEALED UNDER RULE 61G15-23.004, F.A.C.

PAY ITEM NOTES:
425-2-71 THE COST OF THE MANHOLE TYPE 7 INCLUDES THE COST OF THE PVC PIPE AND FITTING.

SUMMARY OF LUMP SUM ITEMS					
PAY ITEM NO.	PAY ITEM DESCRIPTION	QUANTITY		DESIGN NOTES	CONSTRUCTION REMARKS
		P	F		
0101 1	MOBILIZATION	1			

SUMMARY OF TEMPORARY TRAFFIC CONTROL PLAN ITEMS						
PAY ITEM NO.	PAY ITEM DESCRIPTION	UNIT	PHASE I		DESIGN NOTES	CONSTRUCTION REMARKS
			DURATION	QUANTITY		
			DAYS	P		
102 1	MAINTENANCE OF TRAFFIC	LS/DA	90		90 DAYS	
102 60	WORK ZONE SIGN	ED	90	12		
102 62	BARRIER MOUNTED WORK ZONE SIGN- INDEX 11871	ED	90	1		
102 74 1	CHANNELIZING DEVICE- TYPES I, II, DI, VP, DRUM, OR LCD	ED	90	34		

REVISIONS				BRIAN ROBERT BRANTLEY, P.E. P.E. LICENSE NUMBER 62390 SCALAR CONSULTING GROUP INC. 13337 N. 56TH STREET TAMPA, FLORIDA 33617 CERTIFICATE OF AUTHORIZATION NO. 29560	STATE OF FLORIDA DEPARTMENT OF TRANSPORTATION			SUMMARY OF QUANTITIES	SHEET NO.
DATE	DESCRIPTION	DATE	DESCRIPTION		ROAD NO.	COUNTY	FINANCIAL PROJECT ID		
						MANATEE	433213-2-58-01		SQ-1

SUMMARY OF PEDESTRIAN LONGITUDINAL CHANNELING DEVICES								
CONST. PHASE	LOCATION			SIDE	QUANTITY		DESIGN NOTES	CONSTRUCTION REMARKS
					0102 74 7			
	STA. TO STA.				LF			
					P	F		
I	10+30.59	to	10+30.65	RT	5.0		SIDEWALK CLOSURE	
I	25+69.34	to	25+74.95	RT	7.5		SIDEWALK CLOSURE	
I	26+23.05	to	26+29.02	RT	7.6		SIDEWALK CLOSURE	

SUMMARY OF EROSION AND SEDIMENT CONTROL DEVICES									
LOCATION	SIDE	AREA ID	SEDIMENT BARRIER		INLET PROTECTION SYSTEM		DESIGN NOTES	CONSTRUCTION REMARKS	
STA. TO STA.			0104 10 3		0104 18				
			LF		EA				
			P	F	P	F			
10+28.52 to 12+73.88	RT		245.4						
12+85.88 to 15+40.82	RT		264.0						
15+66.24 to 16+98.33	RT		132.1						
17+12.53 to 17+62.12	RT		49.6						
17+74.75 to 18+94.05	RT		119.3						
19+17.72 to 23+41.00	RT		432.3						
23+57.00 to 24+42.50	RT		85.5						
24+54.50 to 25+86.23	RT		134.6						
26+12.32 to 26+60.00	RT		50.0						
26+72.00 to 27+57.99	RT		86.0						
27+69.99 to 29+83.49	RT		213.5						
11+98.46 to 12+01.54	RT				1		S-1		
13+98.46 to 14+01.54	RT				1		S-2		
15+92.21 to 15+95.29	RT				1		S-4		
16+48.46 to 16+51.54	RT				1		S-5		
17+37.61 to 17+40.69	RT				1		S-6		
18+06.43 to 18+09.51	RT				1		S-7		
19+41.61 to 19+44.69	RT				1		S-8		
21+48.46 to 21+51.54	RT				1		S-9		
22+98.46 to 23+01.54	RT				1		S-10		
23+98.46 to 24+01.54	RT				1		S-11		
25+48.46 to 25+51.54	RT				1		S-12		
26+42.39 to 26+45.47	RT				1		S-15		
27+48.46 to 27+51.54	RT				1		S-16		
28+05.36 to 28+05.37	RT				1		S-17		
29+77.90 to 29+77.91	RT				1		EXISTING STRUCTURE 16		

REVISIONS				BRIAN ROBERT BRANTLEY, P.E. P.E. LICENSE NUMBER 62390 SCALAR CONSULTING GROUP INC. 13337 N. 56TH STREET TAMPA, FLORIDA 33617 CERTIFICATE OF AUTHORIZATION NO. 29560	STATE OF FLORIDA DEPARTMENT OF TRANSPORTATION			SUMMARY OF QUANTITIES	SHEET NO.
DATE	DESCRIPTION	DATE	DESCRIPTION		ROAD NO.	COUNTY	FINANCIAL PROJECT ID		
						MANATEE	433213-2-58-01		SQ-2

SUMMARY OF LITTER REMOVAL AND MOWING																
CONST. PHASE	LOCATION	SIDE	DURATION (DAYS)	FREQUENCY (DAYS)	LITTER REMOVAL					MOWING					DESIGN NOTES	CONSTRUCTION REMARKS
					0107 1					0107 2						
	AREA ID				CYCLES	AREA		AREA ID	CYCLES	AREA						
						AC/ CYCLE	TOTAL (AC)			AC/ CYCLE	TOTAL (AC)					
	STA. TO STA.						P	F				P	F			
	10+30.62 to 25+80.90	RT	90	30	9339	3	0.85	2.55								
	26+16.53 to 29+77.99	RT	90	30	5880	3	0.17	0.51								
	10+30.59 to 12+73.88	RT	90	30	3932					3	0.08	0.24				
	10+30.62 to 12+73.88	RT	90	30	3938					3	0.01	0.03				
	12+85.88 to 15+38.27	RT	90	30	3941					3	0.08	0.24				
	12+85.88 to 15+40.82	RT	90	30	9166					3	0.02	0.06				
	15+66.24 to 16+98.33	RT	90	30	9172					3	0.04	0.12				
	15+68.82 to 16+92.53	RT	90	30	9170					3	0.04	0.12				
	17+12.53 to 17+62.12	RT	90	30	9177					3	0.02	0.06				
	17+25.37 to 17+56.11	RT	90	30	9175					3	0.01	0.03				
	17+74.75 to 18+94.05	RT	90	30	9178					3	0.04	0.12				
	17+87.58 to 18+91.43	RT	90	30	9179					3	0.03	0.09				
	19+17.72 to 19+88.00	RT	90	30	9180					3	0.01	0.03				
	19+20.24 to 19+88.00	RT	90	30	9183					3	0.02	0.06				
	20+00.00 to 21+90.50	RT	90	30	3958					3	0.01	0.03				
	20+00.00 to 21+90.50	RT	90	30	3957					3	0.06	0.18				
	22+02.50 to 23+41.00	RT	90	30	3959					3	0.05	0.15				
	22+02.50 to 23+41.00	RT	90	30	3960					3	0.01	0.03				
	23+57.00 to 24+42.50	RT	90	30	3962					3	0.01	0.03				
	23+57.00 to 24+42.50	RT	90	30	3961					3	0.03	0.09				
	24+54.50 to 25+69.34	RT	90	30	3963					3	0.04	0.12				
	24+54.50 to 25+80.90	RT	90	30	3967					3	0.01	0.03				
	26+16.53 to 26+60.00	RT	90	30	3971					3	0.02	0.06				
	26+72.00 to 27+57.99	RT	90	30	3974					3	0.04	0.12				
	27+69.99 to 29+77.99	RT	90	30	3975					3	0.10	0.30				

REVISIONS				BRIAN ROBERT BRANTLEY, P.E. P.E. LICENSE NUMBER 62390 SCALAR CONSULTING GROUP INC. 13337 N. 56TH STREET TAMPA, FLORIDA 33617 CERTIFICATE OF AUTHORIZATION NO. 29560	STATE OF FLORIDA DEPARTMENT OF TRANSPORTATION			SUMMARY OF QUANTITIES	SHEET NO.
DATE	DESCRIPTION	DATE	DESCRIPTION		ROAD NO.	COUNTY	FINANCIAL PROJECT ID		
						MANATEE	433213-2-58-01		SQ-3

SUMMARY OF CLEARING AND GRUBBING & REMOVAL ITEMS								
PAY ITEM NO.	PAY ITEM DESCRIPTION	LOCATION	SIDE	AREA ID	UNITS	SECONDARY UNITS (IF LUMP SUM)	DESIGN NOTES	CONSTRUCTION REMARKS
		STA. TO STA.				AREA (AC)		
0110 1 1	CLEARING & GRUBBING	10+30.62 to 29+77.99	RT		LS		1.02 AC	
		10+30.62 to 25+80.90	RT	9127		0.85		
		26+16.53 to 29+77.99	RT	5631		0.17		

SUMMARY OF MAILBOXES					
STATION	SIDE	QUANTITY		DESIGN NOTES	CONSTRUCTION REMARKS
		0110	7 1		
		P	F		
12+99.88	RT	1			
22+14.04	RT	1			
23+36.96	RT	1			
24+37.09	RT	1			
27+76.11	RT	1			

SUMMARY OF EARTHWORK					
PAY ITEM NO.	PAY ITEM DESCRIPTION	CY		DESIGN NOTES	CONSTRUCTION REMARKS
		P	F		
0120 1	REGULAR EXCAVATION	228.0			
0120 6	EMBANKMENT	239.1			

SUMMARY OF PAVEMENT										
PAY ITEM NO.	PAY ITEM DESCRIPTION	LOCATION		SIDE	AREA ID	UNIT	QUANTITY		DESIGN NOTES	CONSTRUCTION REMARKS
		STA. TO STA.	DESCRIPTION				P	F		
0160 4	TYPE B STABILIZATION	25+55.93 to 26+44.37		RT	9901	SY	135.8			
285701	OPTIONAL BASE, BASE GROUP 01	25+55.93 to 26+44.37		RT	9908	SY	135.8			
0334 1 52	SUPERPAVE ASPHALTIC CONCRETE	25+55.93 to 26+44.37		RT	9914	TN	7.47			
	(TRAFFIC B, PG 76-22)									
0337 7 81	ASPHALTIC CONCRETE FRICTION COURSE	25+55.93 to 26+44.37		RT	9920	TN	13.07			
	(TRAFFIC B, FC-12.5, PG 76-22)									

REVISIONS				BRIAN ROBERT BRANTLEY, P.E. P.E. LICENSE NUMBER 62390 SCALAR CONSULTING GROUP INC. 13337 N. 56TH STREET TAMPA, FLORIDA 33617 CERTIFICATE OF AUTHORIZATION NO. 29560	STATE OF FLORIDA DEPARTMENT OF TRANSPORTATION			SUMMARY OF QUANTITIES	SHEET NO.
DATE	DESCRIPTION	DATE	DESCRIPTION		ROAD NO.	COUNTY	FINANCIAL PROJECT ID		
						MANATEE	433213-2-58-01		SQ-4

THE OFFICIAL RECORD OF THIS SHEET IS THE ELECTRONIC FILE DIGITALLY SIGNED AND SEALED UNDER RULE 61G15-23.004, F.A.C.

SUMMARY OF SIDEWALK & DETECTABLE WARNINGS										
LOCATION	SIDE	AREA ID	CONC SIDEWALK 4"		CONC SIDEWALK 6"		DETECTABLE WARNINGS		DESIGN NOTES	CONSTRUCTION REMARKS
			0522 1		0522 2		0527 2			
			SY		SY		SF			
STA. TO STA.			P	F	P	F	P	F		
10+30.59 to 12+73.88	RT	2721	135.2							
12+85.88 to 15+40.13	RT	9027	140.8							
15+66.99 to 16+96.67	RT	9028	73.1							
17+19.06 to 17+60.38	RT	9029	20.4							
17+81.27 to 18+93.28	RT	9030	62.7							
19+18.44 to 19+88.00	RT	9031	38.2							
20+00.00 to 21+90.50	RT	2727	105.8							
22+02.50 to 23+41.00	RT	2728	76.9							
23+57.00 to 24+42.50	RT	2729	47.5							
24+54.50 to 25+74.95	RT	2643	66.2							
26+23.15 to 26+33.15	RT	8707	4.0							
12+70.88 to 12+88.88	RT	4723			31.0					
15+15.92 to 15+90.76	RT	9063			114.8					
16+83.32 to 17+38.06	RT	9070			67.8					
17+47.22 to 17+98.56	RT	9077			62.2					
18+69.15 to 19+42.70	RT	9084			108.6					
19+85.00 to 20+03.00	RT	4730			30.8					
21+87.50 to 22+05.50	RT	4731			31.4					
23+38.00 to 23+60.00	RT	4732			40.6					
24+39.50 to 24+57.50	RT	4733			31.2					
26+57.00 to 26+75.00	RT	4748			29.6					
27+54.99 to 27+72.99	RT	4747			30.1					
10+14.46 to 10+16.55	RT	7700					9.8			
10+25.52 to 10+30.61	RT	7695					10.1			
25+65.96 to 25+74.95	RT	7274					15.4			
26+23.15 to 26+32.57	RT	8719					15.9			

REVISIONS				BRIAN ROBERT BRANTLEY, P.E. P.E. LICENSE NUMBER 62390 SCALAR CONSULTING GROUP INC. 13337 N. 56TH STREET TAMPA, FLORIDA 33617 CERTIFICATE OF AUTHORIZATION NO. 29560	STATE OF FLORIDA DEPARTMENT OF TRANSPORTATION			SUMMARY OF QUANTITIES	SHEET NO.
DATE	DESCRIPTION	DATE	DESCRIPTION		ROAD NO.	COUNTY	FINANCIAL PROJECT ID		
						MANATEE	433213-2-58-01		SQ-5

THE OFFICIAL RECORD OF THIS SHEET IS THE ELECTRONIC FILE DIGITALLY SIGNED AND SEALED UNDER RULE 61G15-23.004, F.A.C.

SUMMARY OF DITCH PAVEMENT						
LOCATION	SIDE	AREA ID	CONCRETE DITCH PAVEMENT - NON-REINF (3")		DESIGN NOTES	CONSTRUCTION REMARKS
STA. TO STA.			0524 1 1			
			SY			
			P	F		
11+92.79 to 12+07.22	RT	8954	2.0			
13+92.79 to 14+07.21	RT	8949	2.1			
15+86.54 to 16+00.96	RT	8944	2.1			
17+31.94 to 17+46.36	RT	8939	5.9			
18+00.76 to 18+15.18	RT	8934	2.4			
19+35.94 to 19+50.36	RT	8929	1.9			
21+42.79 to 21+57.21	RT	8924	2.3			
25+42.79 to 25+58.07	RT	8918	2.6			

SUMMARY OF PERFORMANCE TURF						
LOCATION	SIDE	AREA ID	PERFORMANCE TURF (SOD)		DESIGN NOTES	CONSTRUCTION REMARKS
			0570 1 2			
SY						
P			F			
10+30.59 to 12+73.88	RT	4173	404.2			
10+30.62 to 12+73.88	RT	4180	56.7			
12+85.88 to 15+38.27	RT	4185	390.9			
12+85.88 to 15+40.82	RT	9314	91.6			
15+66.24 to 16+98.33	RT	9306	179.1			
15+68.82 to 16+92.53	RT	9297	167.9			
17+12.53 to 17+62.12	RT	9284	116.7			
17+25.37 to 17+56.11	RT	9291	8.2			
17+74.75 to 18+94.05	RT	9269	167.9			
17+87.58 to 18+91.43	RT	9277	137.2			
19+17.72 to 19+88.00	RT	9255	46.0			
19+20.24 to 19+88.00	RT	9262	94.7			
20+00.00 to 21+90.50	RT	4244	304.7			
20+00.00 to 21+90.50	RT	4251	42.3			
22+02.50 to 23+41.00	RT	4256	223.6			
22+02.50 to 23+41.00	RT	4263	30.8			
23+57.00 to 24+42.50	RT	4268	135.5			
23+57.00 to 24+42.50	RT	4275	19.0			
24+54.50 to 25+69.34	RT	4280	169.8			
24+54.50 to 25+80.90	RT	4288	37.5			
26+16.53 to 26+60.00	RT	4295	71.0			
26+72.00 to 27+57.99	RT	4300	194.2			
27+69.99 to 29+77.99	RT	4307	475.3			

REVISIONS				BRIAN ROBERT BRANTLEY, P.E. P.E. LICENSE NUMBER 62390 SCALAR CONSULTING GROUP INC. 13337 N. 56TH STREET TAMPA, FLORIDA 33617 CERTIFICATE OF AUTHORIZATION NO. 29560	STATE OF FLORIDA DEPARTMENT OF TRANSPORTATION			SUMMARY OF QUANTITIES	SHEET NO.
DATE	DESCRIPTION	DATE	DESCRIPTION		ROAD NO.	COUNTY	FINANCIAL PROJECT ID		
						MANATEE	433213-2-58-01		SQ-6