
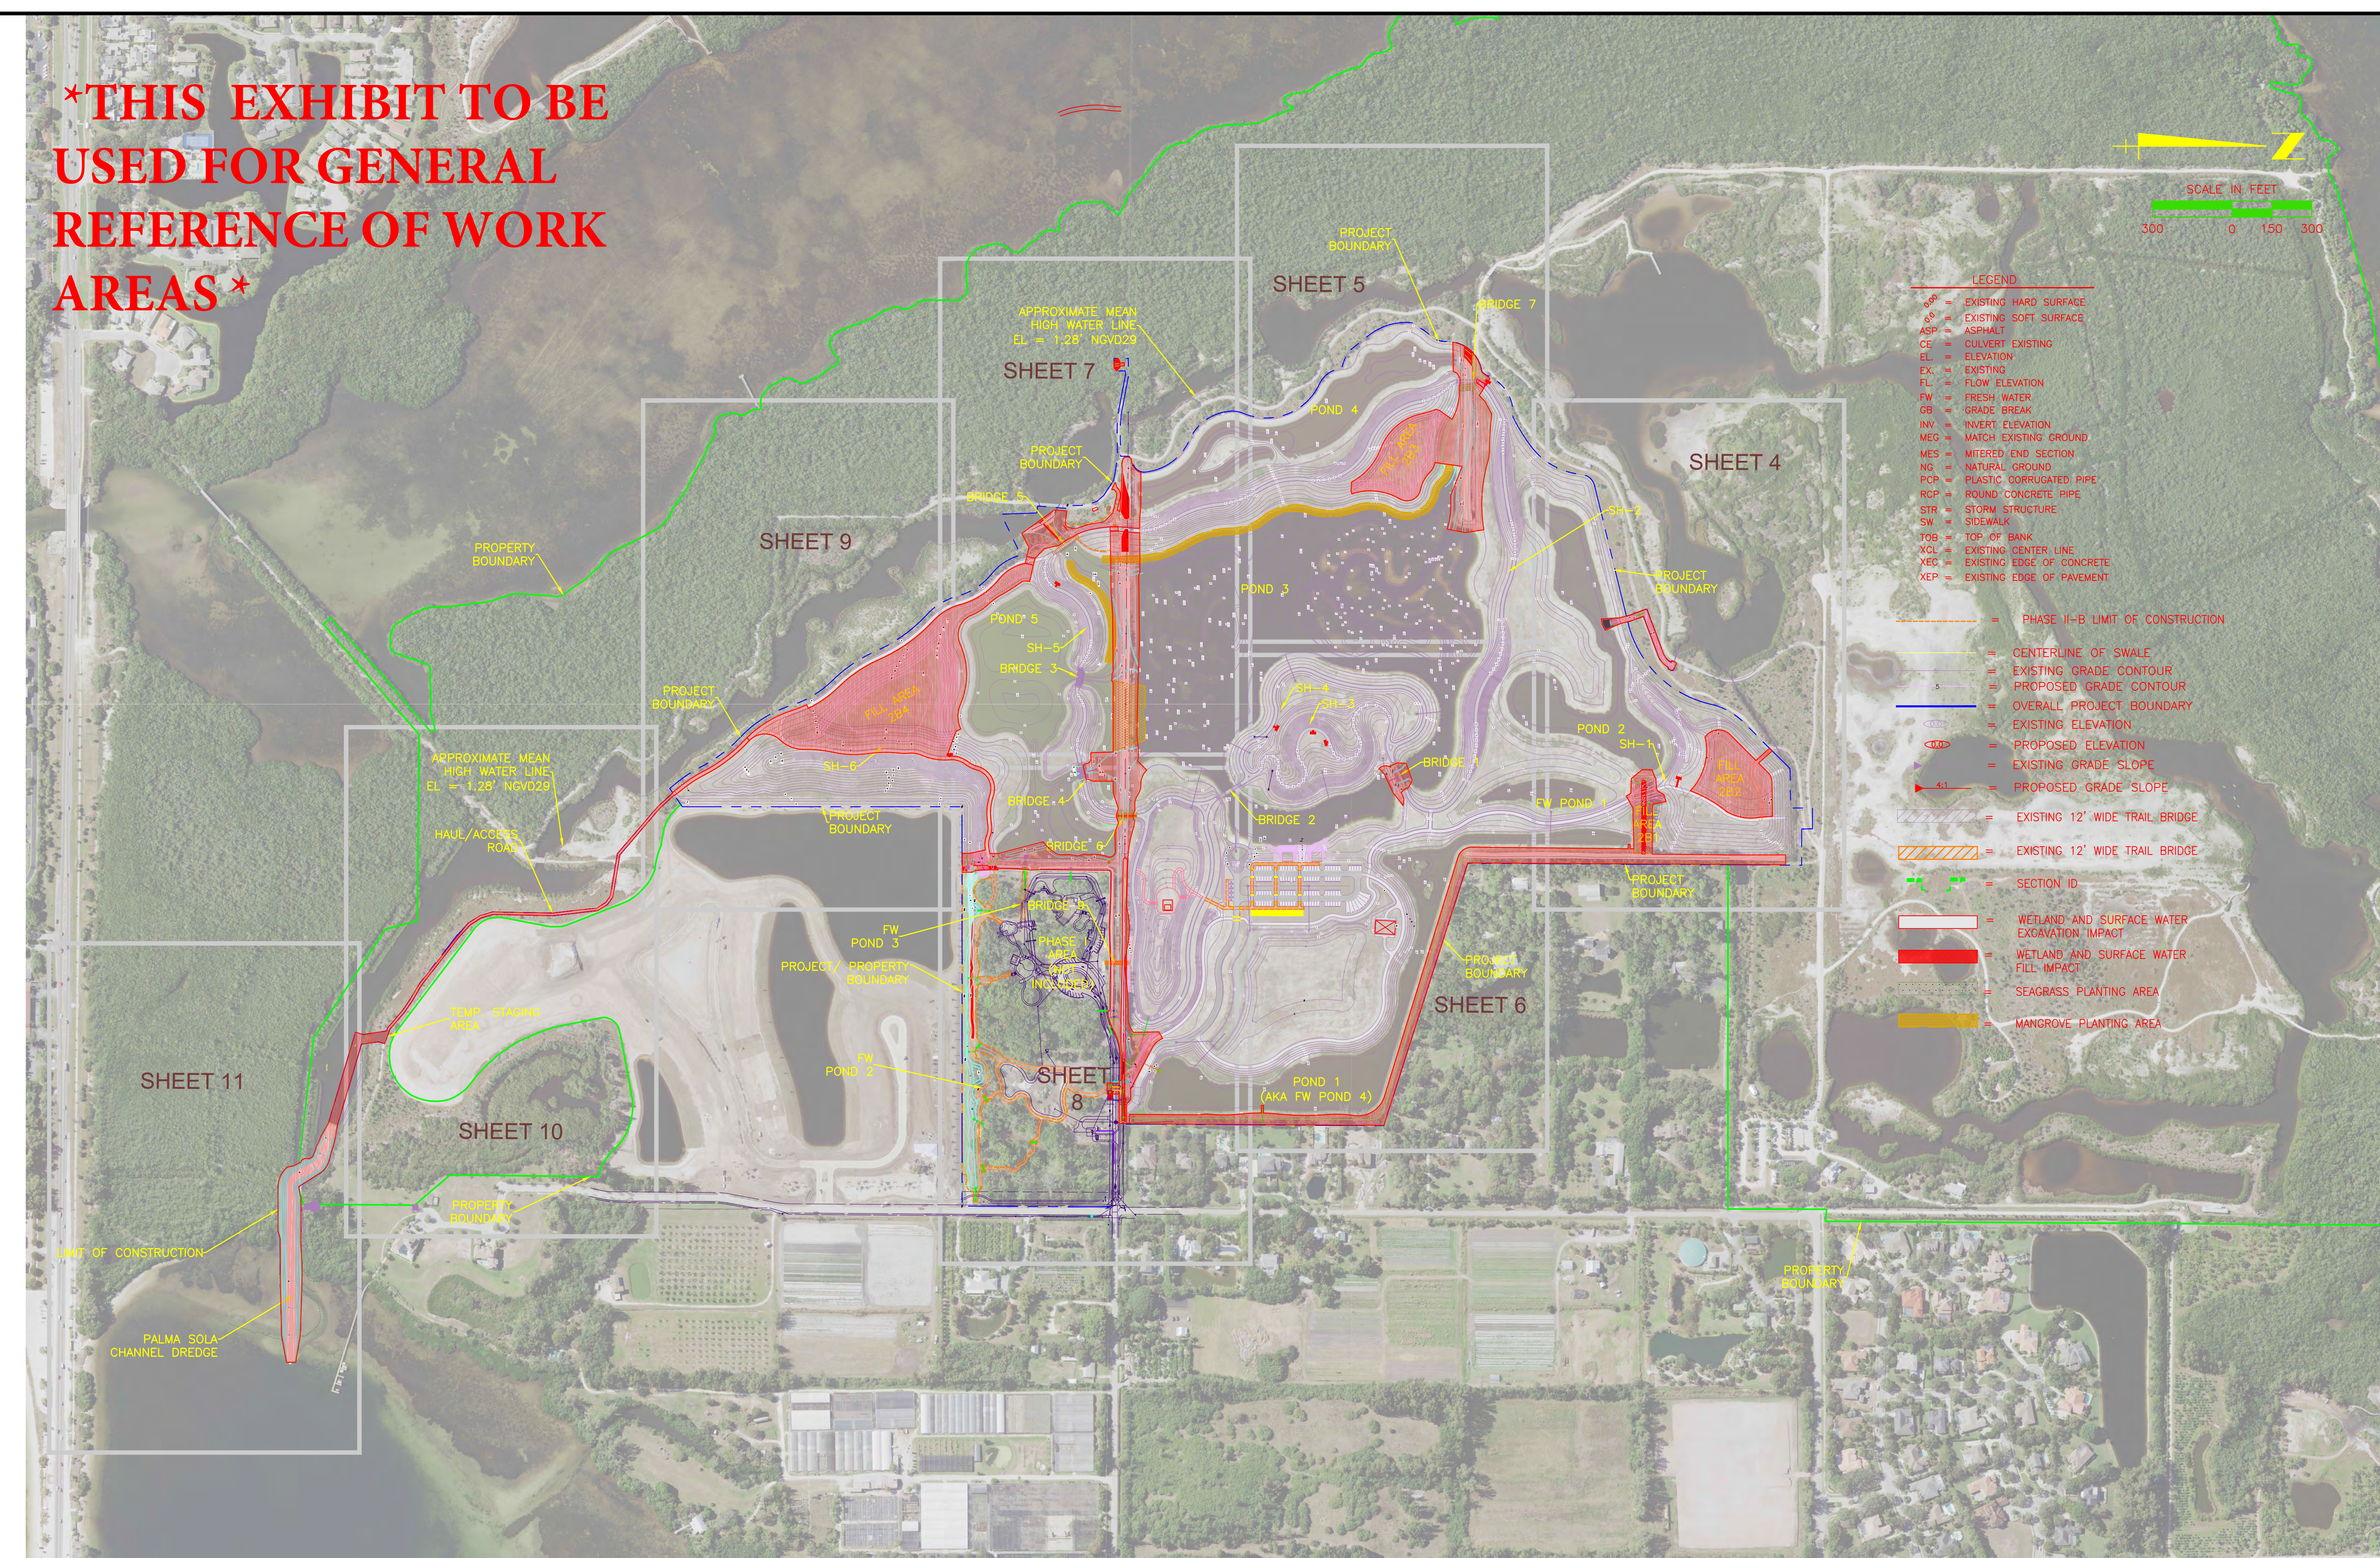


**\*THIS EXHIBIT TO BE  
USED FOR GENERAL  
REFERENCE OF WORK  
AREAS\***

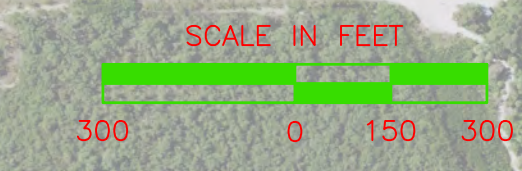

- LEGEND**
- = EXISTING HARD SURFACE
  - = EXISTING SOFT SURFACE
  - ASP = ASPHALT
  - CE = CULVERT EXISTING
  - EL = ELEVATION
  - EX = EXISTING
  - FL = FLOW ELEVATION
  - FW = FRESH WATER
  - GB = GRADE BREAK
  - INV = INVERT ELEVATION
  - MEG = MATCH EXISTING GROUND
  - MES = MITERED END SECTION
  - NG = NATURAL GROUND
  - PCP = PLASTIC CORRUGATED PIPE
  - RCP = ROUND CONCRETE PIPE
  - STR = STORM STRUCTURE
  - SW = SIDEWALK
  - TOB = TOP OF BANK
  - XCL = EXISTING CENTER LINE
  - YEC = EXISTING EDGE OF CONCRETE
  - XEP = EXISTING EDGE OF PAVEMENT
- 
- - - - - = PHASE II-B LIMIT OF CONSTRUCTION
  - = CENTERLINE OF SWALE
  - = EXISTING GRADE CONTOUR
  - = PROPOSED GRADE CONTOUR
  - = OVERALL PROJECT BOUNDARY
  - = EXISTING ELEVATION
  - = PROPOSED ELEVATION
  - = EXISTING GRADE SLOPE
  - = PROPOSED GRADE SLOPE
  - = EXISTING 12' WIDE TRAIL BRIDGE
  - = EXISTING 12' WIDE TRAIL BRIDGE
  - = SECTION ID
  - = WETLAND AND SURFACE WATER EXCAVATION IMPACT
  - = WETLAND AND SURFACE WATER FILL IMPACT
  - = SEAGRASS PLANTING AREA
  - = MANGROVE PLANTING AREA

Saved: 8/16/2019 10:29 AM GSELLERS | Plotter: 1/21/2020 3:34:15 PM GSELLERS | Plotter: 1/21/2020 3:34:15 PM GSELLERS | File: \\177310788\2020\2020-01\040-01\040-01.dwg

<b>Stantec</b> 6900 Professional Parkway East, Sarasota, FL 34240-9414 Phone: 941-907-6900 • Fax: 941-907-6910 Certificate of Authorization #27013 • www.stantec.com		CLIENT: MANATEE BOARD OF COUNTY COMMISSIONERS PROJECT: ROBINSON PRESERVE EXPANSION PHASE IIB RESTORATION	DATE: SEPT. 2018 HORIZONTAL SCALE: VERTICAL SCALE: SEC. 25 & 26 TWP. 34S RGE. 16E CROSS REFERENCE FILE NO.: PROJECT NUMBER: 177310789	TITLE: SITE GRADING AND DRAINAGE PLAN KEY SHEET R. QUINCE SELLERS, P.E. FLORIDA LICENSE NO. 48374 INDEX NUMBER: SHEET NUMBER: 3 OF 19
ACTIVITY: DESIGNED BY: RQS/89561 DRAWN BY: KG/101511 CHECKED BY: CONTRACT ADMIN. BY: WM APPROVED BY:	INITIALS/EMP. NO. DATE RQS/89561 9/2018 KG/101511 9/2018			
REVISION DATE DRAWN BY / EMP. NO. CHECKED BY / EMP. NO.				