



COPYRIGHT 2010 MANATEE COUNTY GOVERNMENT S:\P\O\_Engineering\_Share\URI\_Eng\_Design\PROJ\SSAN SWR Proj\FM-53rd Ave W\DWGS\FM 27-A Master Utility Plan.dwg, 3/9/25/2014 9:09 AM Bruce Robertson, 1:1, ANSI full bleed D (34.00 x 22.00 inches)

**FORCE MAIN 27-A**  
**FROM 51st ST. W. TO THE SWWRF**  
**MASTER UTILITY PLAN**

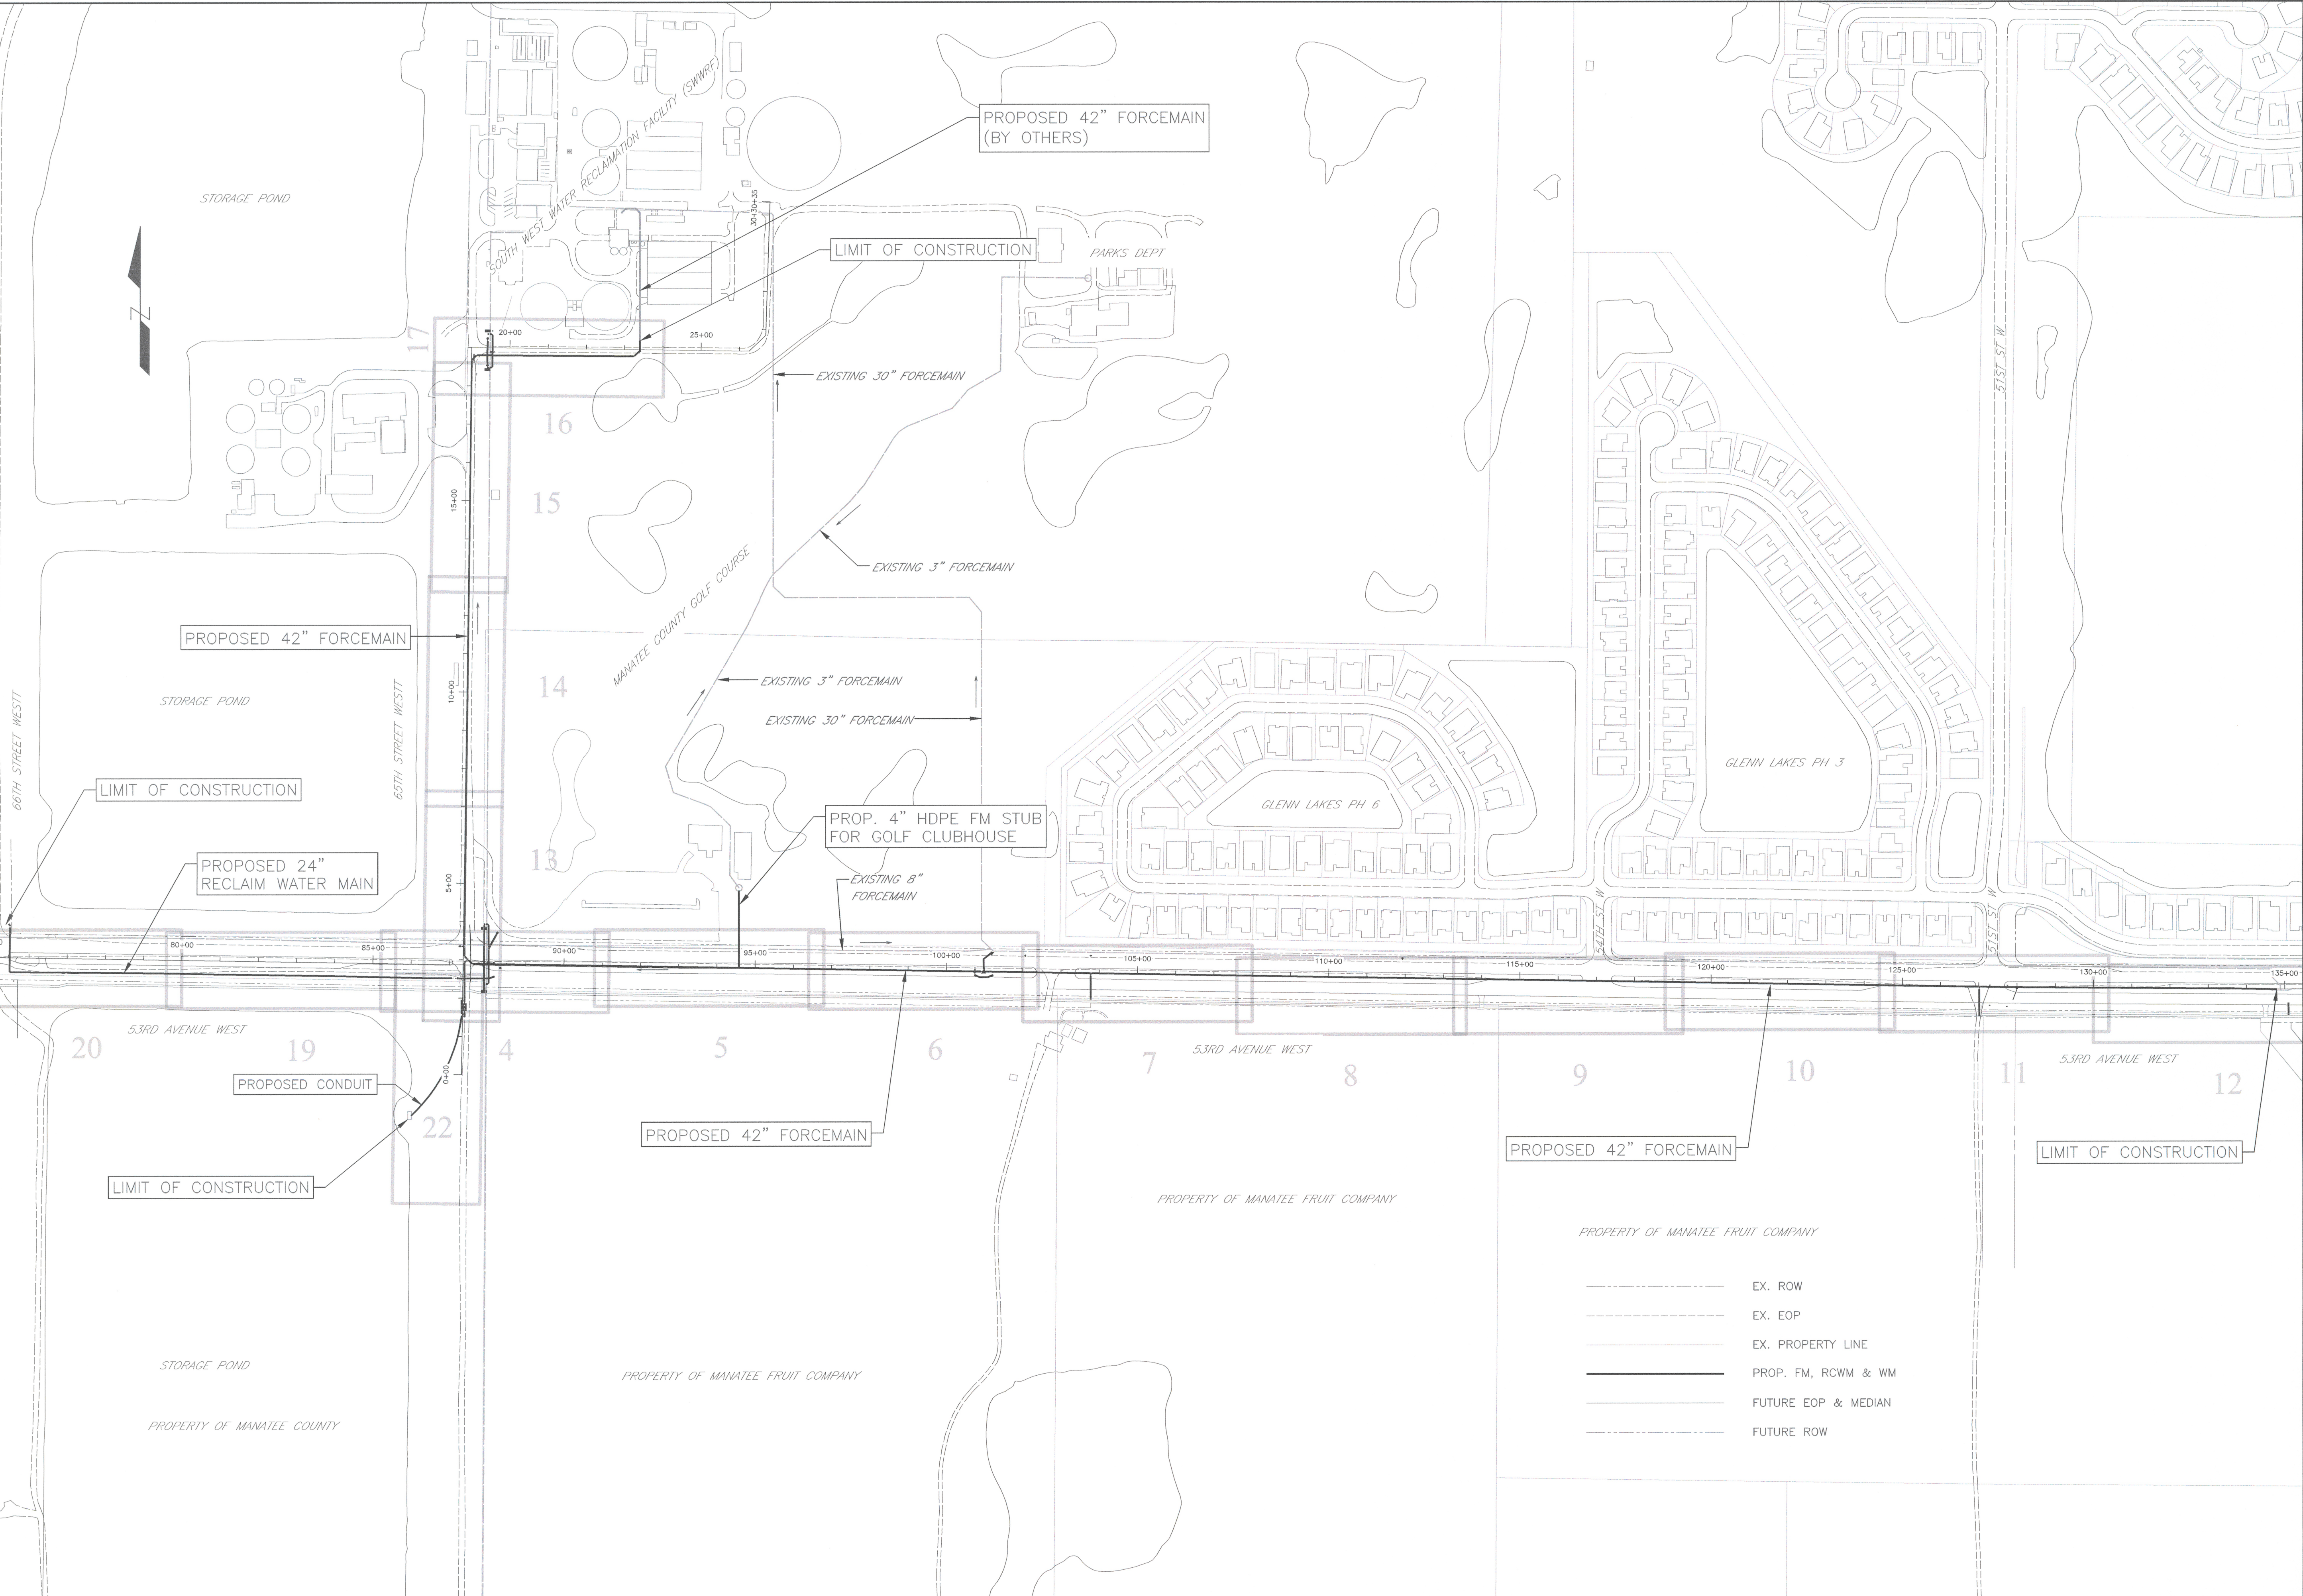

NO.	REVISION DESCRIPTION	BY	DATE

PROJECT #	406-6082980
SURVEY #	3825
SEC./TWN./RGE	16,17,18/35/17
VERT. SCALE	N.A.
HORZ. SCALE	1"=200'
BY DATE	
SURVEYED	LSF/HYATT 2001/2012
DESIGNED	LSF/JS 2002/2013
DRAWN	BLR 03/2013
CHECKED	JS 03/2013

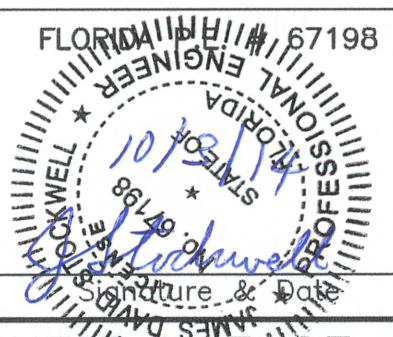JAMES STOCKWELL, P.E.  
 FLORIDA PROFESSIONAL ENGINEER #11187198  
  
 SHEET 1008 OF 27

- PROPERTY OF MANATEE FRUIT COMPANY
- EX. ROW
  - EX. EOP
  - EX. PROPERTY LINE
  - PROP. FM, RCWM & WM
  - FUTURE EOP & MEDIAN
  - FUTURE ROW