


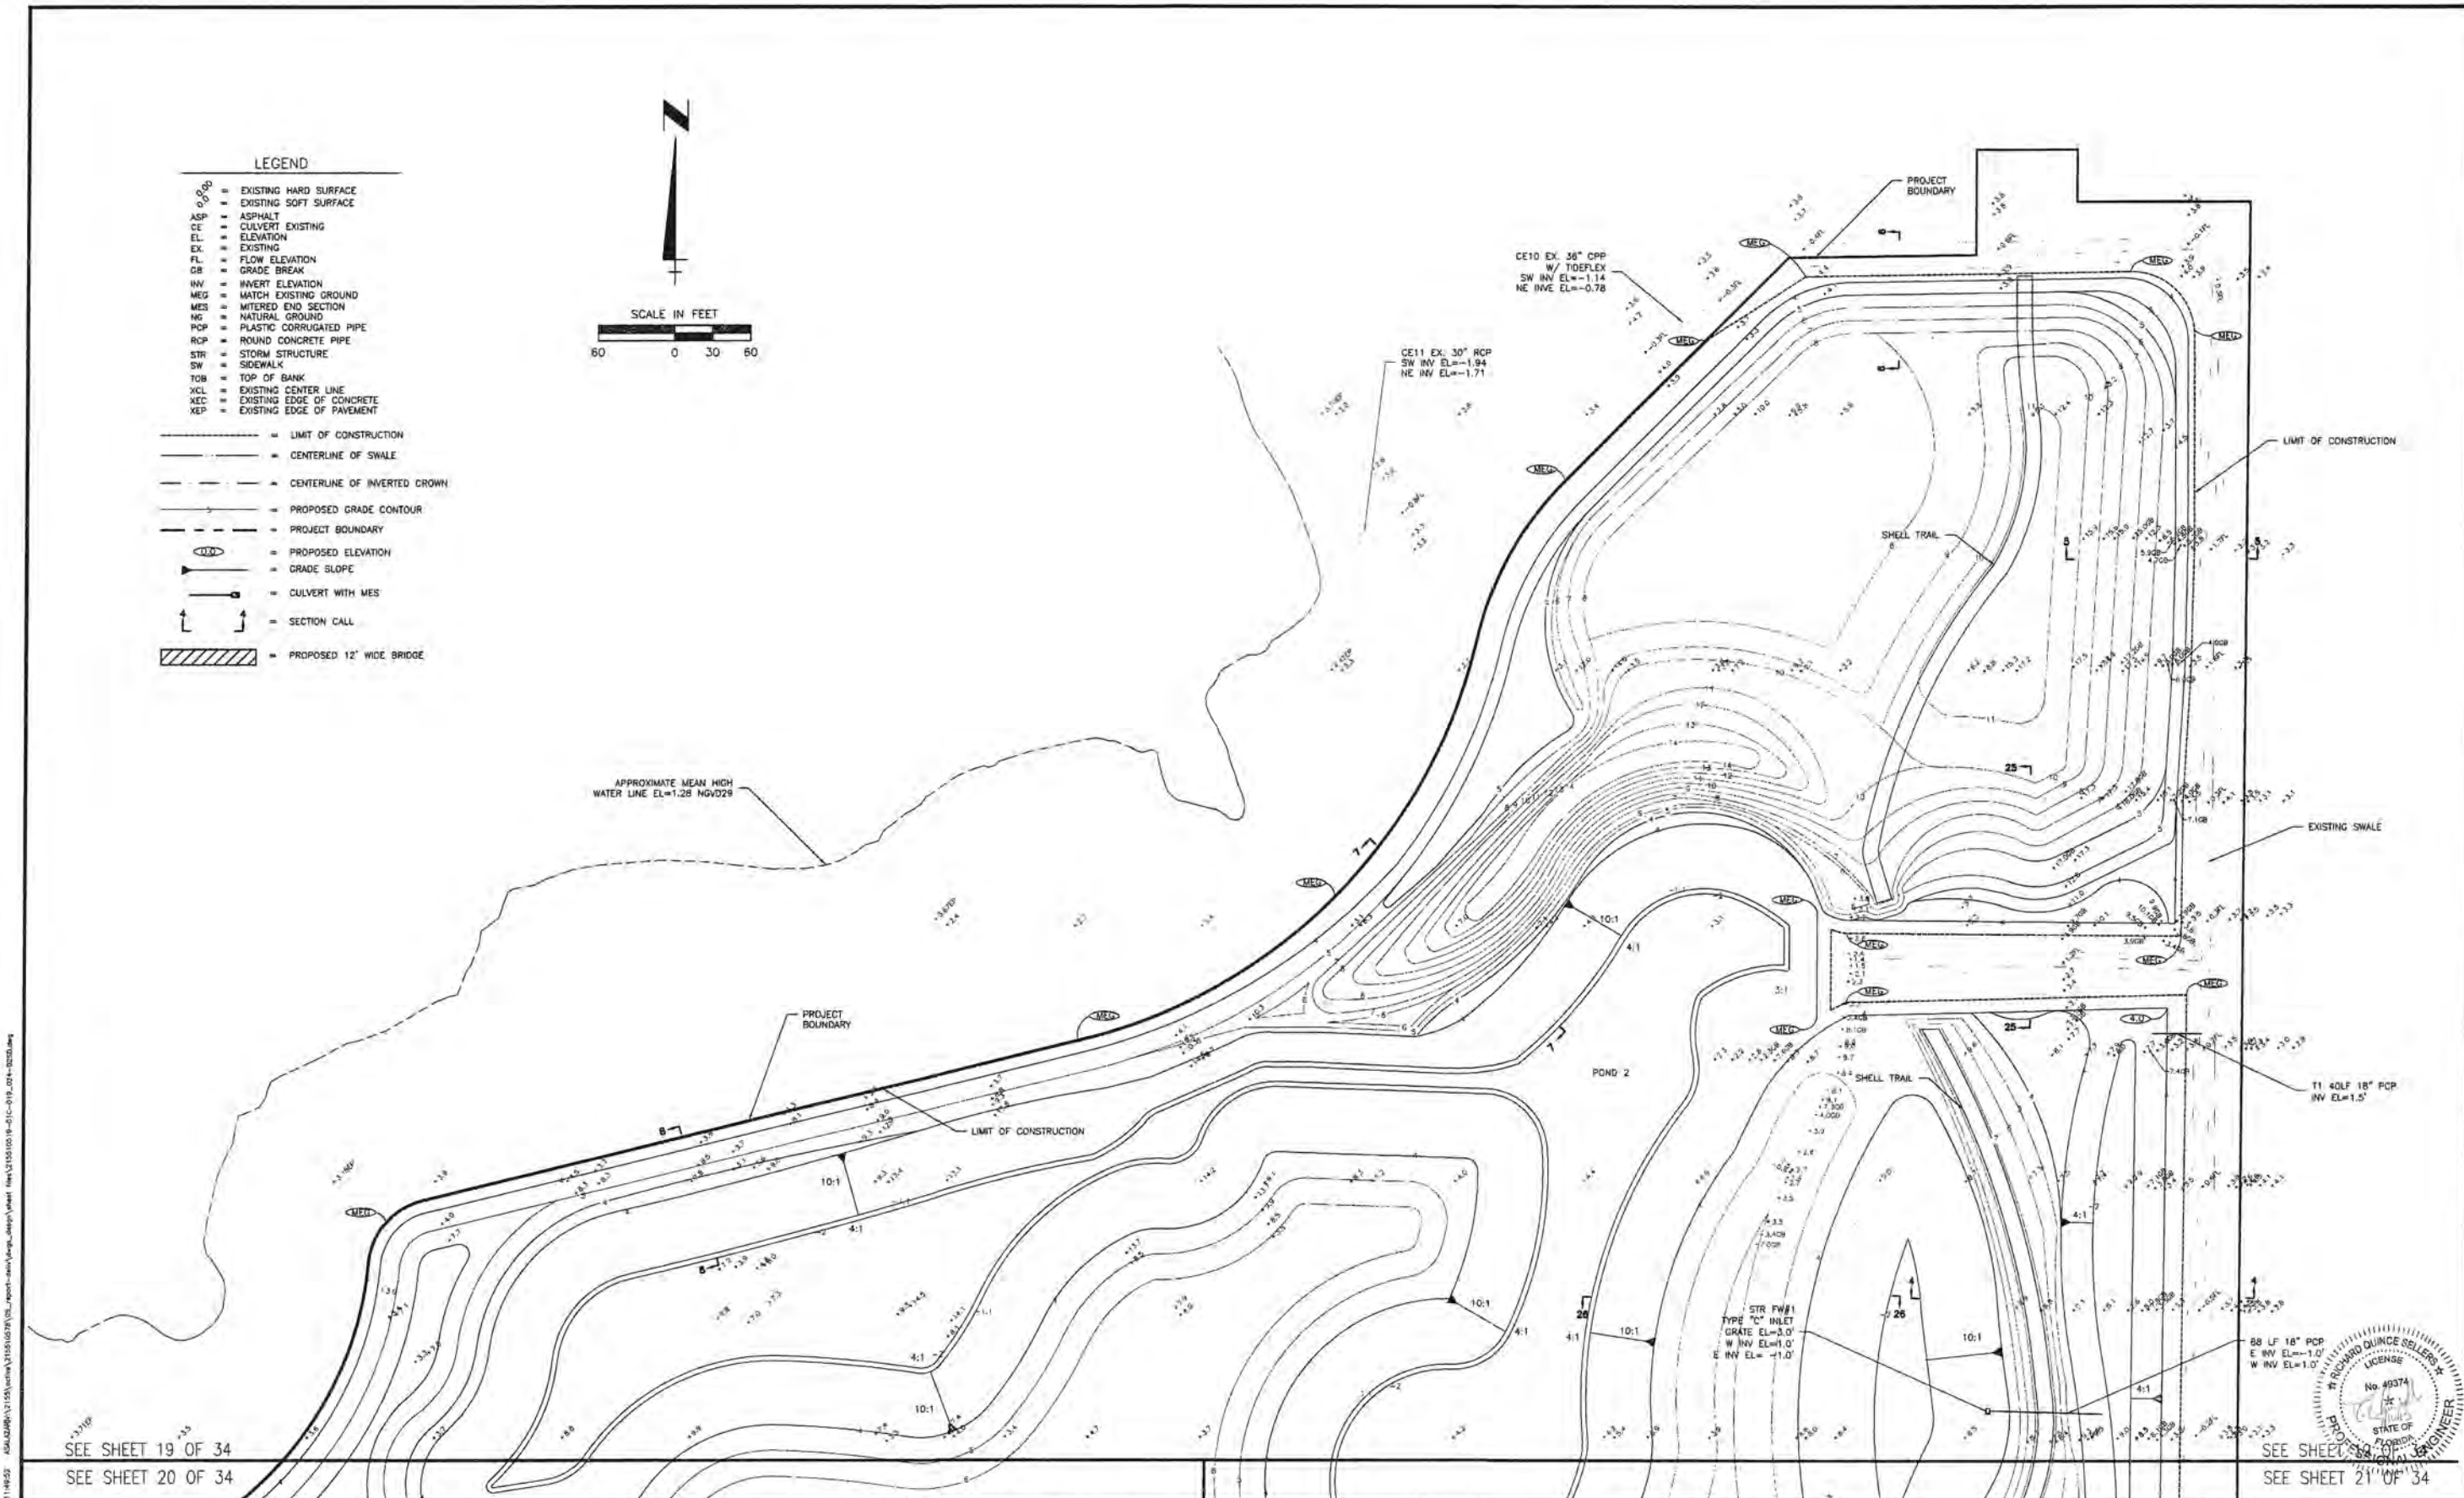

- LEGEND
- EXISTING HARD SURFACE
  - EXISTING SOFT SURFACE
  - ASP = ASPHALT
  - CE = CULVERT EXISTING
  - EL = ELEVATION
  - EX = EXISTING
  - FL = FLOW ELEVATION
  - GB = GRADE BREAK
  - HW = INVERT ELEVATION
  - MEG = MATCH EXISTING GROUND
  - MES = MITERED END SECTION
  - NG = NATURAL GROUND
  - PCP = PLASTIC CORRUGATED PIPE
  - RCP = ROUND CONCRETE PIPE
  - STR = STORM STRUCTURE
  - SW = SIDEWALK
  - TOR = TOP OF BANK
  - XCL = EXISTING CENTER LINE
  - XEC = EXISTING EDGE OF CONCRETE
  - XEP = EXISTING EDGE OF PAVEMENT
  - = LIMIT OF CONSTRUCTION
  - = CENTERLINE OF SWALE
  - = CENTERLINE OF INVERTED CROWN
  - = PROPOSED GRADE CONTOUR
  - = PROJECT BOUNDARY
  - = PROPOSED ELEVATION
  - = GRADE SLOPE
  - = CULVERT WITH MES
  - = SECTION CALL
  - = PROPOSED 12' WIDE BRIDGE



|   |  |  |  |                           |           |                                  |                     |           |           |
|---|--|--|--|---------------------------|-----------|----------------------------------|---------------------|-----------|-----------|
| 3 REVISE TRAILS, ADD LAND BRIDGE   |  |  |  | 3/30/15                   | AS/102871 | RQS/89561                        | DESIGNED BY:        | RQS/89561 | JULY 2015 |
| 2 REVISE UPLAND CONTOURS   |  |  |  | 12/3/14                   | AS/102871 | RQS/89561                        | DRAWN BY:           | AS/102871 | JULY 2015 |
| 1 REVISE UPLAND CONTOURS, OPEN WATER AREAS PER MCPNR   |  |  |  | 10/28/14                  | AS/102871 | RQS/89561                        | CHECKED BY:         |           |           |
|   |  |  |  |                           |           |                                  | CONTRACT ADMIN. BY: |           |           |
|   |  |  |  |                           |           |                                  | WM APPROVED BY:     |           |           |
| <br>1900 Professional Parkway East, St. Petersburg, FL 33709-8414<br>Phone 941-907-6900 • Fax 941-907-6910<br>Certificate of Authorization #07013 • www.stantec.com<br>The Contractor shall verify and be responsible for all dimensions. DO NOT scale the drawing. Any errors or omissions shall be reported to Stantec without delay. The Copyright to all designs and drawings are the property of Stantec. Reproduction or use for any purpose other than that authorized by Stantec is forbidden. |  |  |  |                           |           |                                  |                     |           |           |
| CLIENT: MANATEE BOARD OF COUNTY COMMISSIONERS   |  |  |  | DATE: JULY 2015           |           | TITLE: GRADING AND DRAINAGE PLAN |                     |           |           |
| PROJECT: ROBINSON PRESERVE EXPANSION PHASE II RESTORATION   |  |  |  | SHEET: 19 OF 34           |           | DRAWING NUMBER: 215510519-01C    |                     |           |           |
|   |  |  |  | PROJECT NUMBER: 215510578 |           | SHEET NUMBER: 19 OF 34           |                     |           |           |





SEE SHEET 20 OF 34  
SEE SHEET 22 OF 34



Stantec

|          |                                                     |
|----------|-----------------------------------------------------|
| CLIENT:  | MANATEE BOARD<br>OF COUNTY COMMISSIONERS            |
| PROJECT: | ROBINSON PRESERVE EXPANSION<br>PHASE II RESTORATION |

|                   |           |      |      |
|-------------------|-----------|------|------|
| DATE:             | JULY 2015 |      |      |
| HORIZONTAL SCALE: |           |      |      |
| VERTICAL SCALE:   |           |      |      |
| S.L.C.            | 100'      | 100' | 100' |
| 23                | 345       | 166  |      |
| 0.00              |           |      |      |


|                           |                 |
|---------------------------|-----------------|
| TITLE:                    |                 |
| GRADING AND DRAINAGE PLAN |                 |
| EXCISE ATTACHMENT: IF NO: | PROJECT NUMBER: |
| 215510519-DIC             | 215510578       |

A circular professional engineer seal for Richard Quince Sellers, License No. 49374, State of Florida. The seal is stamped over the signature and includes the text "PROFESSIONAL ENGINEER" around the perimeter.


SEE SHEET 20 OF 34

OF 34



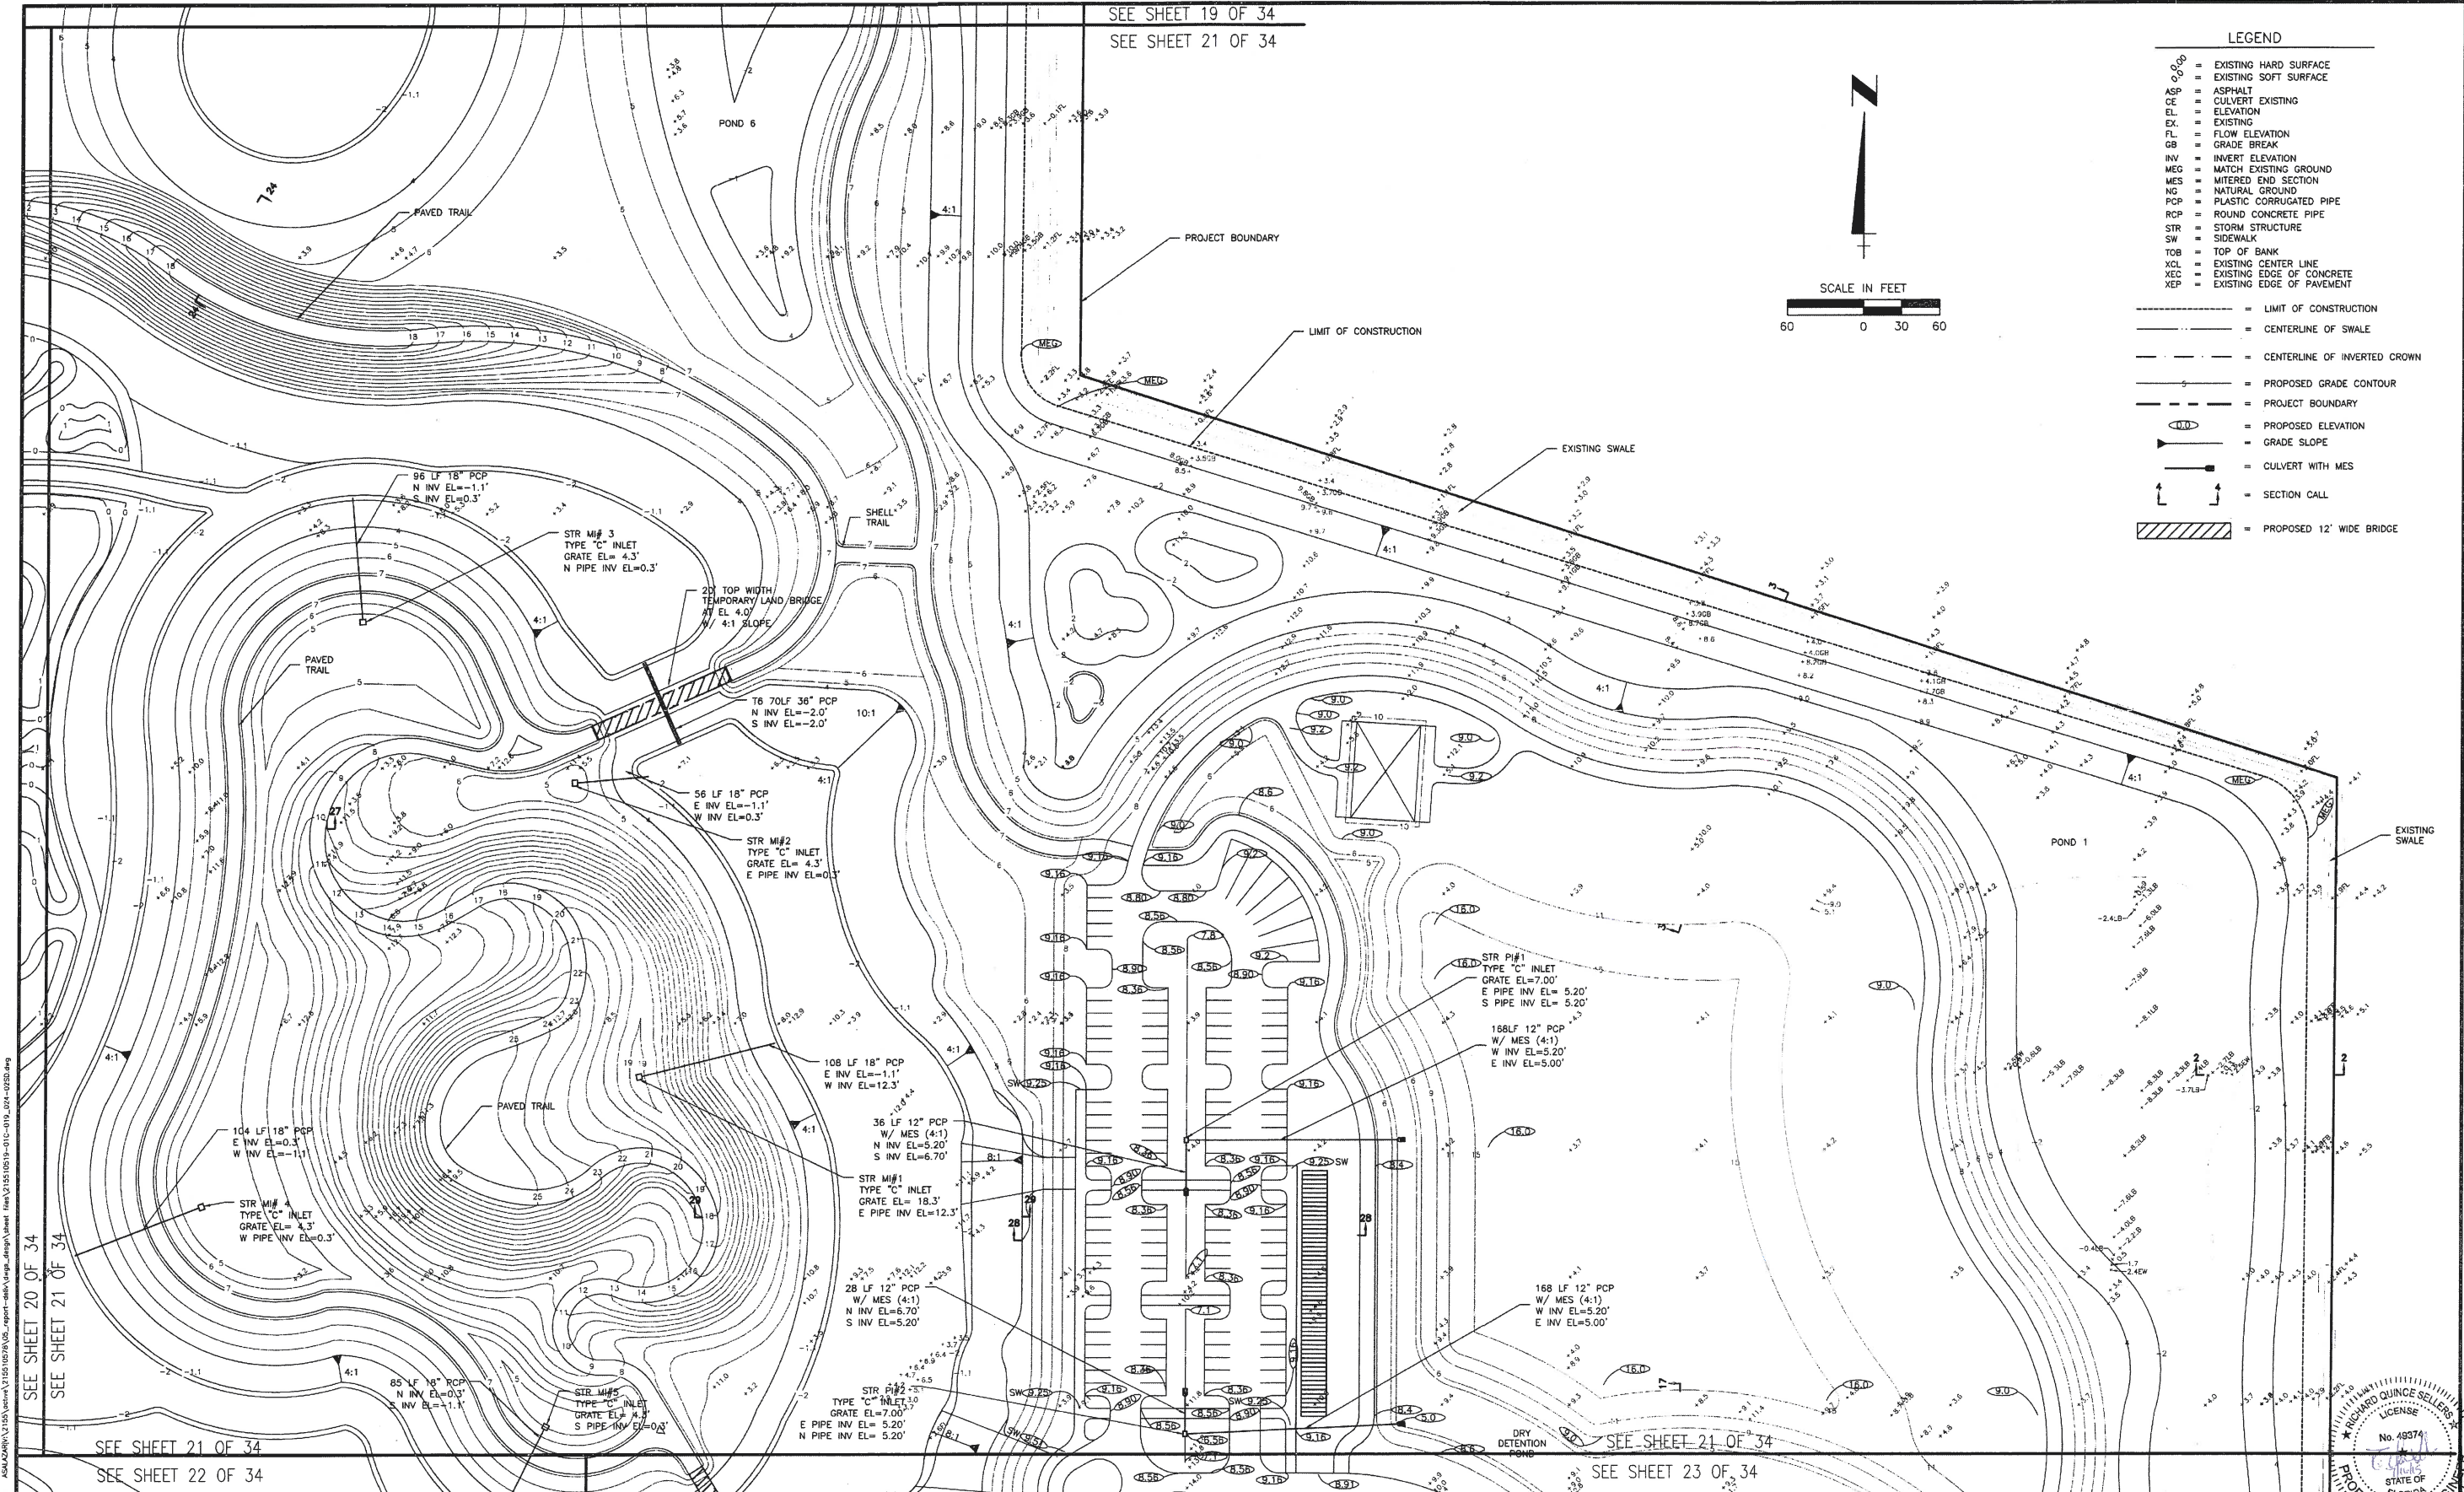


- LEGEND**
- 0.000 = EXISTING HARD SURFACE
  - 0.000 = EXISTING SOFT SURFACE
  - ASP = ASPHALT
  - CE = CULVERT EXISTING
  - EL = ELEVATION
  - EX = EXISTING
  - FL = FLOW ELEVATION
  - GB = GRADE BREAK
  - INV = INVERT ELEVATION
  - MES = MATCH EXISTING GROUND
  - NG = NATURAL GROUND
  - PCP = PLASTIC CORRUGATED PIPE
  - RCP = ROUND CONCRETE PIPE
  - STR = STORM STRUCTURE
  - SW = SIDEWALK
  - TOB = TOP OF BANK
  - XCL = EXISTING CENTER LINE
  - XEC = EXISTING EDGE OF CONCRETE
  - XEP = EXISTING EDGE OF PAVEMENT
  - = LIMIT OF CONSTRUCTION
  - = CENTERLINE OF SWALE
  - = CENTERLINE OF INVERTED CROWN
  - - - = PROPOSED GRADE CONTOUR
  - - - = PROJECT BOUNDARY
  - = PROPOSED ELEVATION
  - ▲ = GRADE SLOPE
  - ▬ = CULVERT WITH MES
  - ↑ = SECTION CALL
  - ▨ = PROPOSED 12' WIDE BRIDGE

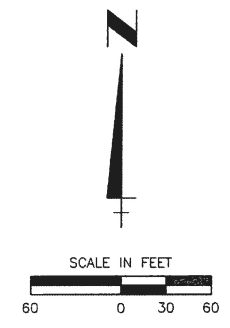

|                                                         |          |          |                     |                       |                     |                                     |           |   |                                                             |                                                                         |                                                                |                                            |                                                                 |
|---------------------------------------------------------|----------|----------|---------------------|-----------------------|---------------------|-------------------------------------|-----------|---|-------------------------------------------------------------|-------------------------------------------------------------------------|----------------------------------------------------------------|--------------------------------------------|-----------------------------------------------------------------|
| 6 ADD KAYAK AREAS 1 & 2                                 |          | 6/23/15  | AS/102871           | RQS/89561             | ACTIVITY            | INITIALS/EMP. NO.                   | DATE      |  <div><b>Stantec</b><br/>6900 Professional Parkway East, Sarasota, FL 34240-9414<br/>Phone 941-907-6900 • Fax 941-907-6910<br/>Certificate of Authorization H27013 • www.stantec.com</div> <p>The Contractor shall verify and be responsible for all dimensions. DO NOT scale the drawing - any errors or omissions shall be reported to Stantec without delay. The Copyrights to all designs and drawings are the property of Stantec. Reproduction or use for any purpose other than that authorized by Stantec is prohibited.</p> | CLIENT:<br><b>MANATEE BOARD<br/>OF COUNTY COMMISSIONERS</b> | PROJECT:<br><b>ROBINSON PRESERVE EXPANSION<br/>PHASE II RESTORATION</b> | DATE:<br><b>JULY 2015</b>                                      | TITLE:<br><b>GRADING AND DRAINAGE PLAN</b> | R. QUINCE SELLERS<br>FLORIDA LICENSE NO. 49374<br>INDEX NUMBER: |
| 5 REVISE TRAILS                                         |          | 3/30/15  | AS/102871           | RQS/89561             | DESIGNED BY:        | RQS/89561                           | JULY 2015 |   |                                                             |                                                                         | VERTICAL SCALE:<br><br>SHEET NUMBER:<br><b>21</b> OF <b>34</b> |                                            |                                                                 |
| 4 ADD T6 AND LAND BRIDGE                                |          | 02/25/15 | AS/102871           | RQS/89561             | DRAWN BY:           | AS/102871                           | JULY 2015 |   |                                                             |                                                                         |                                                                |                                            |                                                                 |
| 3 REVISE UPLAND CONTOURS                                |          | 12/3/14  | AS/102871           | RQS/89561             | CHECKED BY:         |                                     |           |   |                                                             |                                                                         |                                                                |                                            |                                                                 |
| 2 REVISE POND 3 CONTOURS & FLATWOOD CONTOURS PER MCPNRN |          | 10/28/14 | AS/102871           | RQS/89561             | CONTRACT ADMIN. BY: |                                     |           |   |                                                             |                                                                         |                                                                |                                            |                                                                 |
| REV. NO.                                                | REVISION | DATE     | DRAWN BY / EMP. NO. | CHECKED BY / EMP. NO. | WM APPROVED BY:     | PROJECT NUMBER:<br><b>215510578</b> |           | CROSS REFERENCE FILE NO.:<br><b>215510519-01C</b>   |                                                             | SHEET NUMBER:<br><b>21</b> OF <b>34</b>                                 |                                                                |                                            |                                                                 |



\\manatee\projects\215510519\215510519-01C-0119-004-2252.dwg User: V15510519-01C-0119-004-2252.dwg Jul 15, 2015 12:21:43

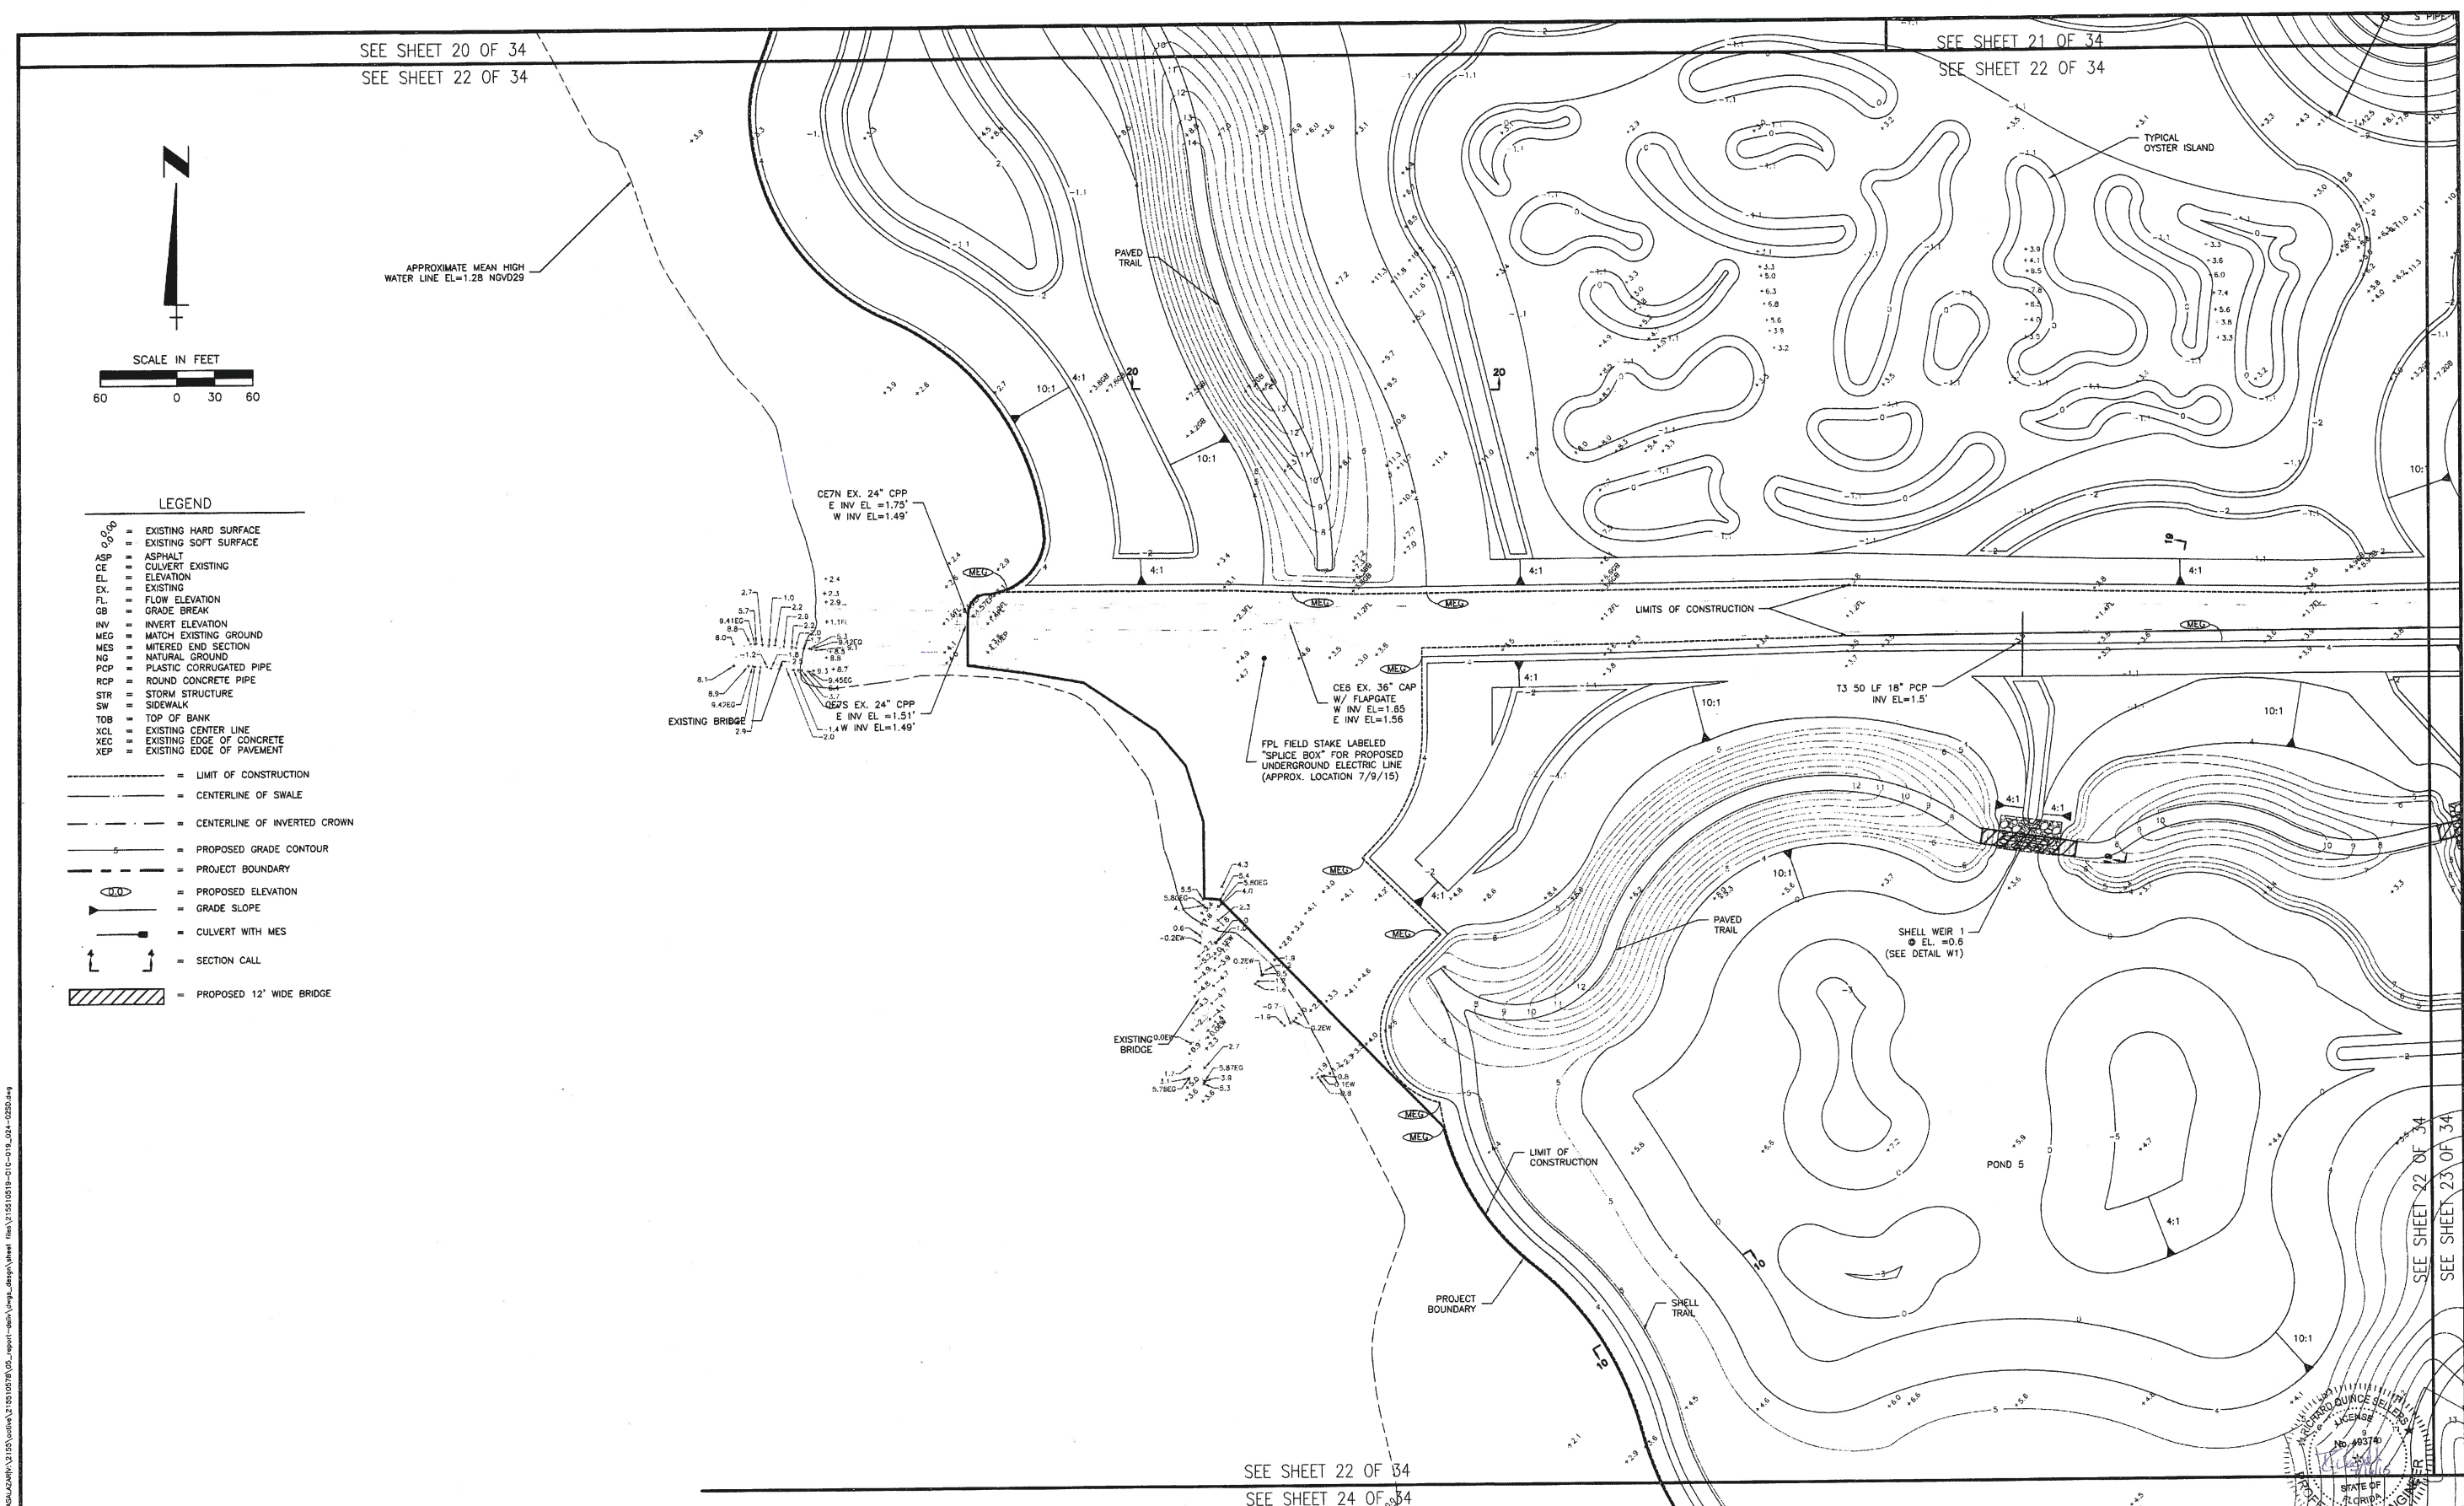

|  |  
|--|--|--|--|--|--|--|--|--|--|---|--|-----------------------------------------------|--|-----------------------------------------|----------------------------------|---------------------------------------------------------------------------------------|--|------------------------|--|
|  |  |  |  |  |  |  |  |  |  |  <div><b>Stantec</b><br/>6900 Professional Parkway East, Sarasota, FL 34240-9414<br/>Phone 941-557-6500 • Fax 941-557-6510<br/>Certificate of Authorization #27013 • www.stantec.com</div> <p>The Contractor shall verify and be responsible for all dimensions. DO NOT scale the drawing - any errors or omissions shall be reported to Stantec without delay. The Copyright to all designs and drawings are the property of Stantec. Reproduction or use for any purpose other than that authorized by Stantec is forbidden.</p> |  | CLIENT: MANATEE BOARD OF COUNTY COMMISSIONERS |  | DATE: JULY 2015                         | TITLE: GRADING AND DRAINAGE PLAN |  |  |                        |  |
|  |  |  |  |  |  |  |  |  |  | PROJECT: ROBINSON PRESERVE EXPANSION PHASE II RESTORATION   |  | VERTICAL SCALE: 1" = 4'                       |  | CROSS REFERENCE FILE NO.: 215510519-01C |                                  | PROJECT NUMBER: 215510578                                                             |  | SHEET NUMBER: 22 OF 34 |  |
|  |  |  |  |  |  |  |  |  |  | DESIGNER: RQS/89561   |  | DRAWN BY: AS/102871                           |  | CHECKED BY: RQS/89561                   |                                  | CONTRACT ADMIN. BY: RQS/89561                                                         |  | WM APPROVED BY:        |  |
|  |  |  |  |  |  |  |  |  |  | DATE: 3/30/15   |  | DATE: 12/3/14                                 |  | DATE: 10/28/14                          |                                  | DATE: 9/18/14                                                                         |  | DATE:                  |  |
|  |  |  |  |  |  |  |  |  |  | AS/102871   |  | AS/102871                                     |  | AS/102871                               |                                  | AS/102871                                                                             |  | DATE:                  |  |
|  |  |  |  |  |  |  |  |  |  | RQS/89561   |  | RQS/89561                                     |  | RQS/89561                               |                                  | RQS/89561                                                                             |  | DATE:                  |  |
|  |  |  |  |  |  |  |  |  |  | DESIGNED BY:   |  | DRAWN BY:                                     |  | CHECKED BY:                             |                                  | CONTRACT ADMIN. BY:                                                                   |  | WM APPROVED BY:        |  |
|  |  |  |  |  |  |  |  |  |  | RQS/89561   |  | AS/102871                                     |  | RQS/89561                               |                                  | RQS/89561                                                                             |  | DATE:                  |  |
|  |  |  |  |  |  |  |  |  |  | RQS/89561   |  |                                               |  |                                         |                                  |                                                                                       |  |                        |  |