

March 24, 2011

TO: All Interested Bidders

SUBJECT: Invitation for Bid # 11-1021-DS

Coquina Concession Building Remodel

(Project No. 49643)

ADDENDUM #1

Bidders are hereby notified that this Addendum shall be acknowledged on pages <u>00300-1</u> of the Bid Form and made a part of the above named bidding and contract documents. Bids submitted without acknowledgement of the Addendum will be considered incomplete.

The following items are issued to add to, modify, and clarify the bid and contract documents. These items shall have the same force and effect as the original bidding and contract documents, and cost involved shall be included in the bid prices. Bids to be submitted on the specified bid date, shall conform to the additions and revisions listed herein.

The deadline for clarification of questions is <u>April 14, 2011 at 2:00 pm</u> This deadline has been established to maintain fair treatment of all potential bidders, while maintaining the expedited nature of the Economic Stimulus that the contracting of this work may achieve. Questions received after this date and time shall not be considered.

Attached please find drawing # E101 that was omitted from the original Bid package. All contractors are to make drawing E101 a component of the bid package.

If you have submitted a bid prior to receiving this addendum, you may request <u>in writing</u> that your original, sealed bid be returned to your firm. All sealed bids received will be opened on the date stated.

END OF ADDENDUM #1

The deadline for submitting sealed Bids at the Manatee County Purchasing Division, 1112 Manatee Avenue West, Suite 803, Bradenton, Florida 34205 is <u>until 3:00 pm on April 22, 2011.</u>

Sincerely,

.C. "Rob" Cuthbert, CPM, CPPO

Purchasing Official

/ds


Attachment (1 page)

Finance Management Department

Mailing Address: Purchasing Division: 1112 Manatee Avenue West, Suite 803, Bradenton, FL 34205

PHONE: 941-749-3045 * FAX: 941-749-3034

www.mymanatee.org

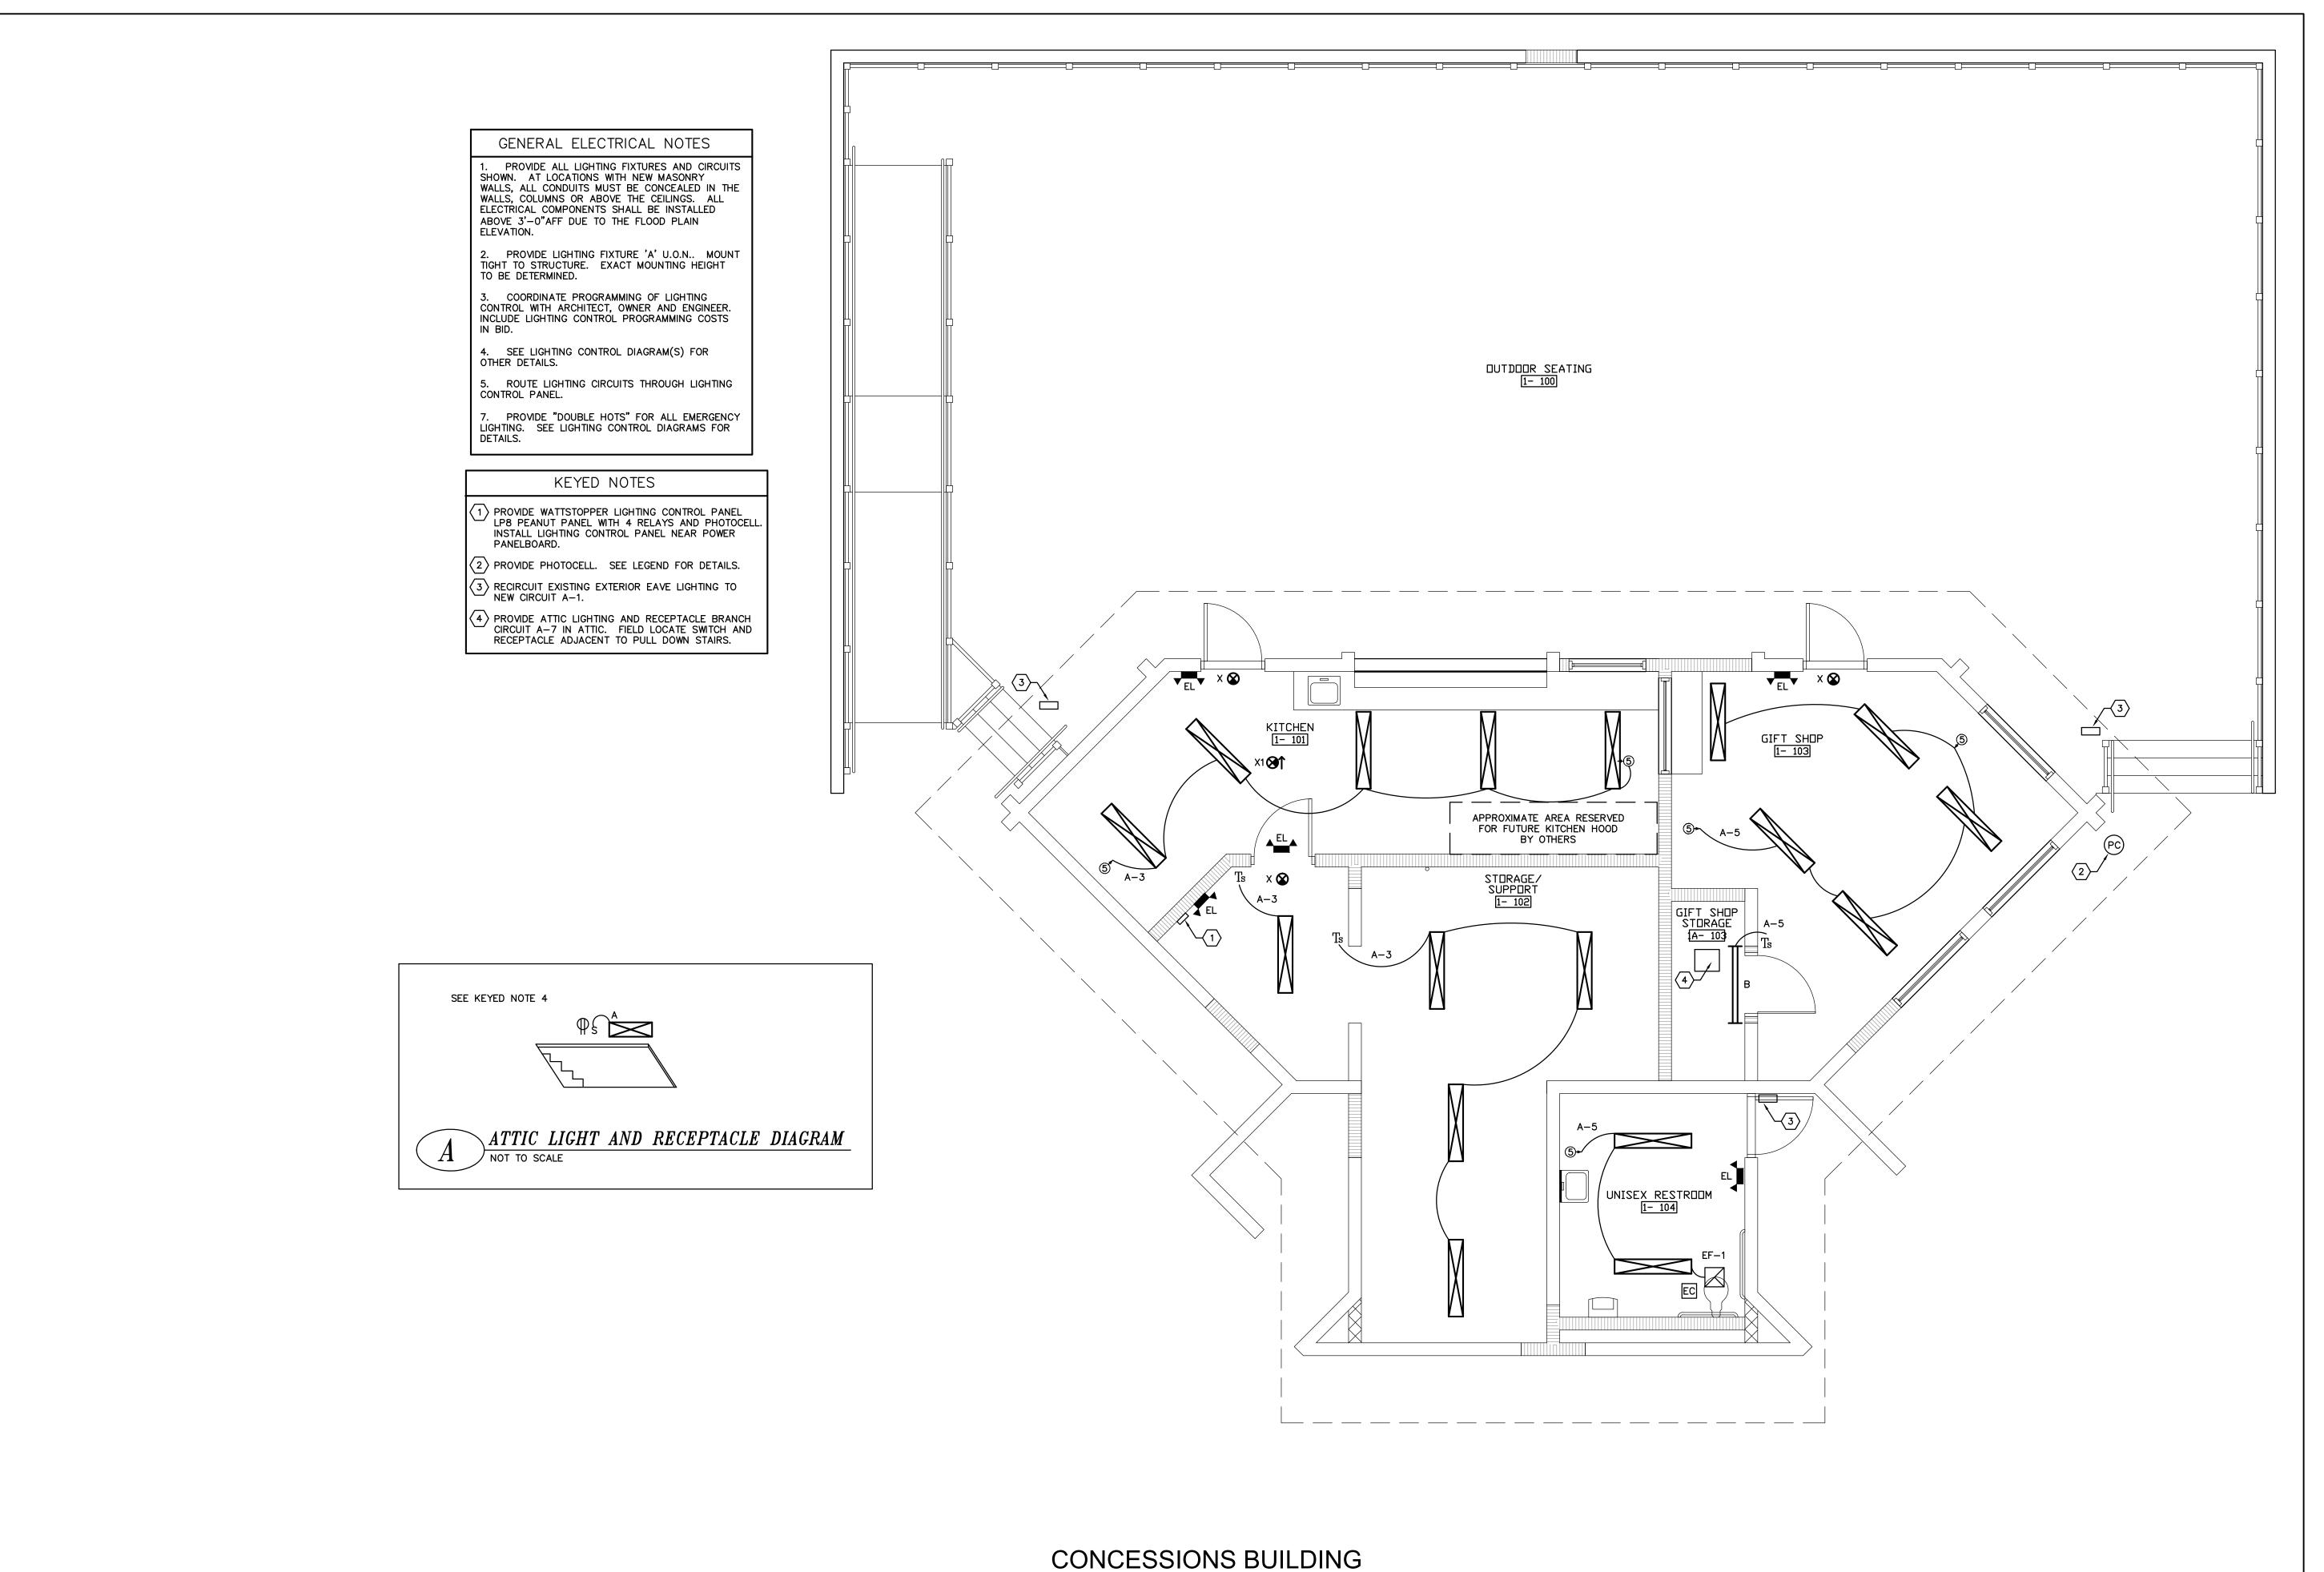

LIGHTING FLOOR PLAN

SCHENKELSHULTZ

677 North Washington Blvd. Sarasota, FI 34235 voice 941.952.5875 fax 941.957.3630 schenkelshultz.com SS Lic No - AA-C000937

ALL IDEAS, DESIGNS, ARRANGEMENTS AND PLANS INDICATED OR REPRESENTED BY THIS DRAWING ARE OWNED BY AND THE PROPERTY OF SCHENKELSHULTZ AND WERE CREATED, EVOLVED, AND DEVELOPED FOR USE ON AND IN CONNECTION WITH THE SPECIFIED PROJECT. NONE OF THE IDEAS, DESIGNS, ARRANGEMENTS OR PLANS SHALL BE USED BY OR DISCLOSED TO ANY PERSON, FIRM, OR CORPORATION FOR ANY PURPOSE WHATSOEVER WITHOUT THE WRITTEN PERMISSION OF SCHENKELSHULTZ. WRITTEN DIMENSIONS ON THESE DRAWINGS SHALL HAVE PRECEDENCE OVER SCALE DIMENSIONS. CONTRACTORS SHALL VERIFY AND BE RESPONSIBLE FOR ALL DIMENSIONS AND CONDITIONS ON THE JOB AND THIS OFFICE MUST BE NOTIFIED OF ANY VARIATION FROM THE DIMENSIONS AND CONDITIONS SHOWN BY THESE DRAWINGS. REVIEW OF SHOP DRAWINGS DOES NOT RELIEVE THE CONTRACTOR FROM THE REQUIREMENT OF MEETING OR EXCEEDING THE PLANS AND SPECIFICATIONS. CONFIDENTIAL COPYRIGHT 2006 SCHENKELSHULTZ. WARNING: REPRODUCTION HEREOF IS A CRIMINAL OFFENSE UNDER 18 U.S. C. SCE. 506. UNAUTHORIZED DISCLOSURE MAY CONSTITUTE A VIOLATION OF APPLICABLE STATE AND FEDERAL LAW. THE IDEAS, ARRANGEMENTS AND DESIGNS DISCLOSED HEREIN MAY BE PATENTED OR BE THE SUBJECT OF PENDING PATENT APPLICATION.

CONSULTING ENGINEERS, LLC

11065 Gatewood Drive, Suite 104
Bradenton FL 34211
Tel: 941-748-1319 Fax: 941-748-1349
www.me3-engr.com sidney@me3-engr.com
Designed:B.P.Z. ME3 Job No: 10-0195-02
Checked: S.T.P. Date: 10/22/2010
Drawn: B.P.Z. C.O.A. 27552
Copyright 2010 ME3 All rights reserved

TO THE BEST OF MY KNOWLEDGE, SAID PLANS AND SPECIFICATIONS COMPLY WITH ALL APPLICABLE BUILDING CODES.

BRYAN P. ZAPF, P.E. FL# 46141

Coquina Beach

2650 Gulf Drive South Bradenton, Florida 34217

Concessions Building Renovations

Manatee County Government

1112 Manatee Avenue West Bradenton, Florida 34208

revisions:

drawn: BZ checked: BZ date: 10.22.2010 comm. no.: 0920829

LIGHTING PLAN

E101

permit drawings