

ISSUE	DATE	DESCRIPTION
3	03/2021	100% SUBMITTAL
2	11/2020	75% SUBMITTAL
1	07/2019	30% SUBMITTAL

PROJECT MANAGER	RYAN MESSER, P.E.
SENIOR ENGINEER	-----
PROCESS DESIGNER	J. THORPE
PROJECT NUMBER	10171461

RYAN MESSER, P.E.  
FL. CERTIFICATE NO. 79332






FM 33A AND FM 36A  
REPLACEMENT

FM 36A  
PAVEMENT RESTORATION

FILENAME C-112-2.DWG  
SCALE 1" = 40'

SHEET  
C-112-2

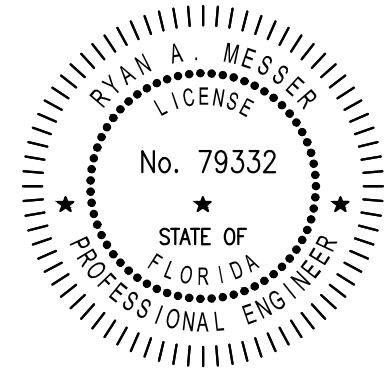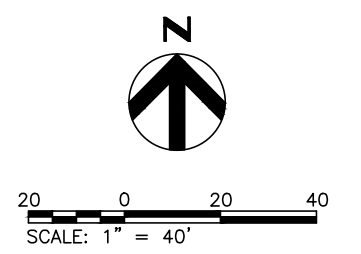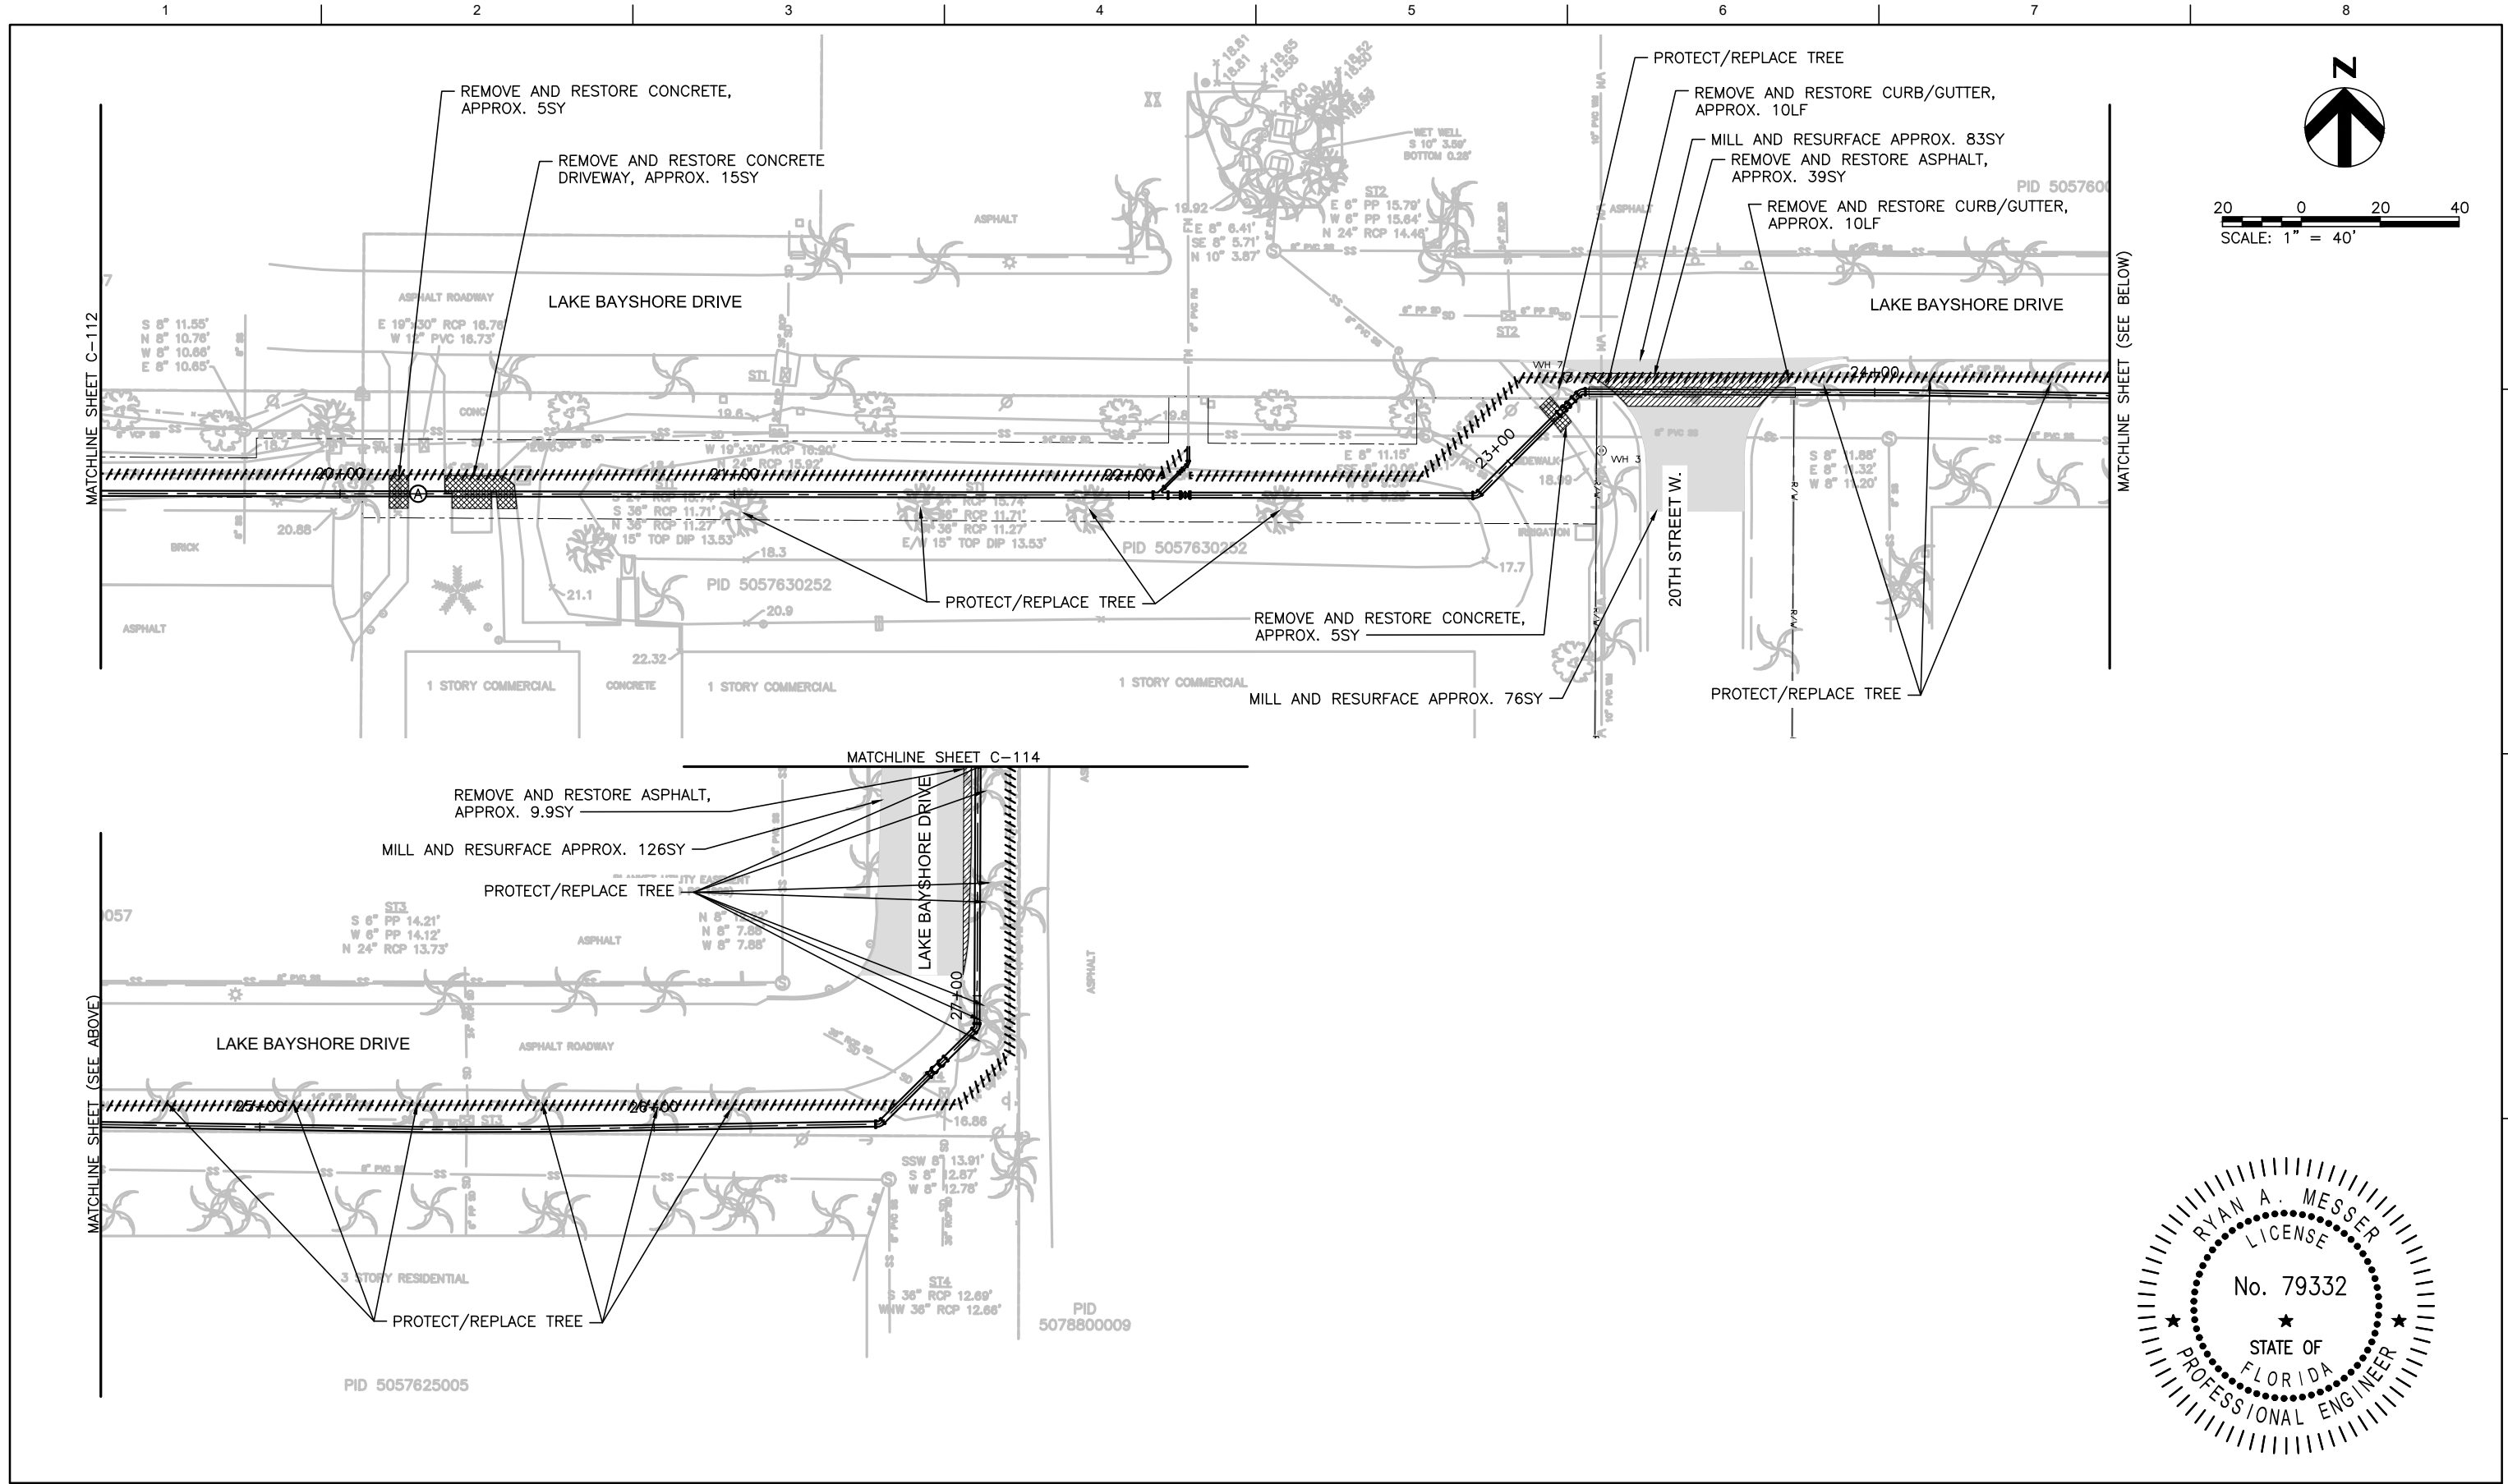

ISSUE	DATE	DESCRIPTION
3	03/2021	100% SUBMITTAL
2	11/2020	75% SUBMITTAL
1	07/2019	30% SUBMITTAL


PROJECT MANAGER	RYAN MESSER, P.E.
SENIOR ENGINEER	----
PROCESS DESIGNER	J. THORPE
PROJECT NUMBER	10171461

RYAN MESSER, P.E.  
FL. CERTIFICATE NO. 79332








FM 33A AND FM 36A  
REPLACEMENT

FM 36A  
PAVEMENT RESTORATION

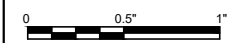

FILENAME: C-113-2.DWG  
SCALE: 1" = 40'

SHEET  
C-113-2

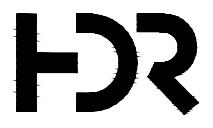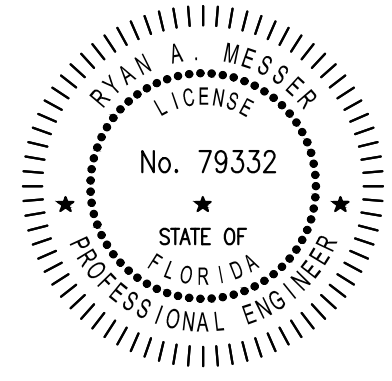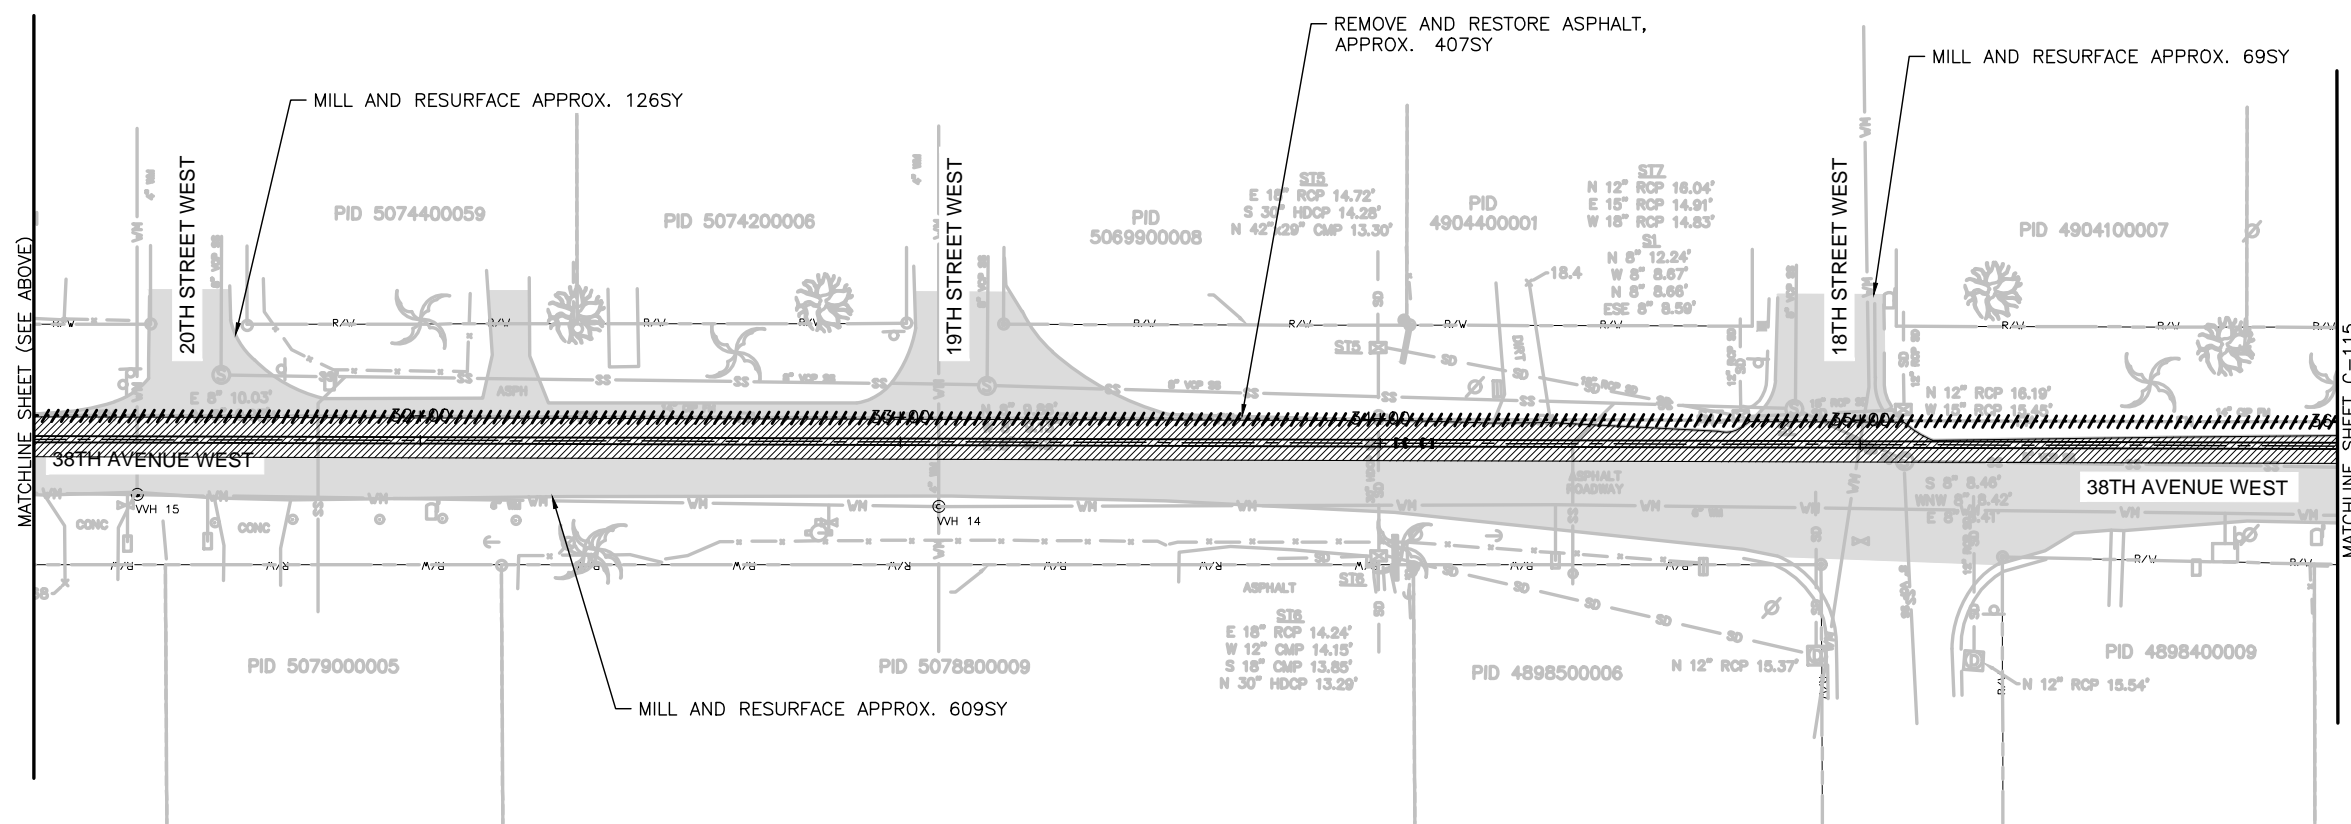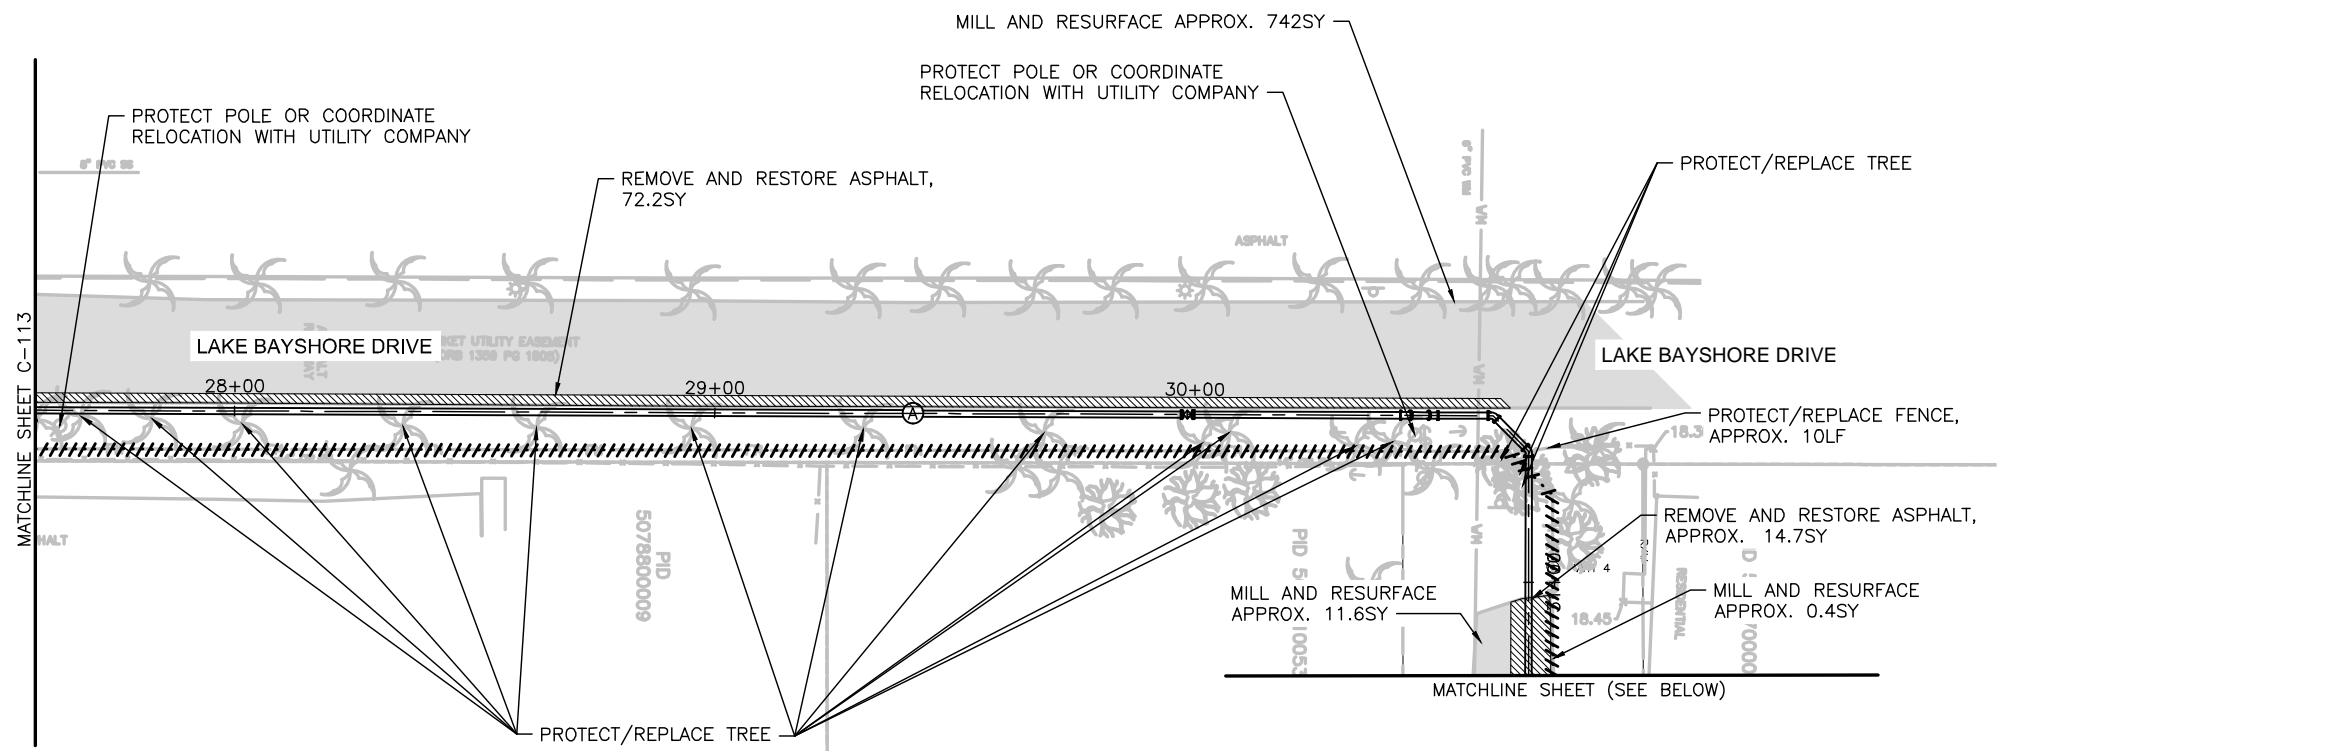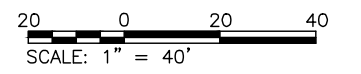

HDR Engineering, Inc.  
4830 W Kennedy Blvd., Suite 400  
Tampa, FL 33609  
Certificate of Authorization No. 4213

ISSUE	DATE	DESCRIPTION
3	03/2021	100% SUBMITTAL
2	11/2020	75% SUBMITTAL
1	07/2019	30% SUBMITTAL


PROJECT MANAGER	RYAN MESSER, P.E.
SENIOR ENGINEER	----
PROCESS DESIGNER	J. THORPE
PROJECT NUMBER	10171461

RYAN MESSER, P.E.  
FL. CERTIFICATE NO. 79332





FM 33A AND FM 36A  
REPLACEMENT

FM 36A  
PAVEMENT RESTORATION

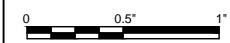

FILENAME C-114-2.DWG  
SCALE 1" = 40'

SHEET  
C-114-2

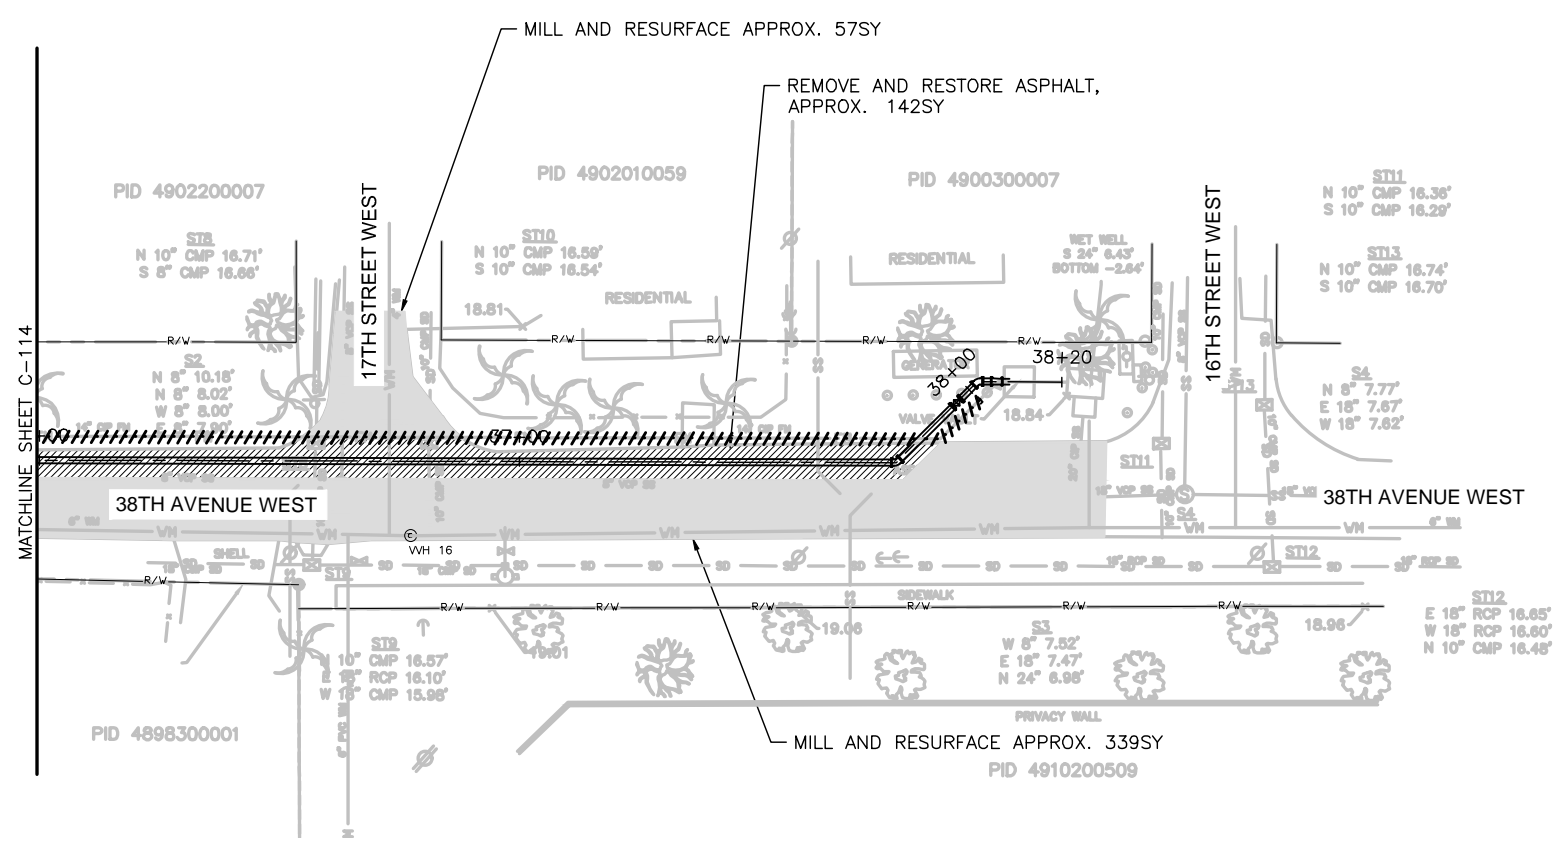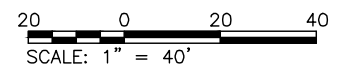

ISSUE	DATE	DESCRIPTION
3	03/2021	100% SUBMITTAL
2	11/2020	75% SUBMITTAL
1	07/2019	30% SUBMITTAL

PROJECT MANAGER	RYAN MESSER, P.E.
SENIOR ENGINEER	----
PROCESS DESIGNER	J. THORPE
PROJECT NUMBER	10171461

RYAN MESSER, P.E.  
FL. CERTIFICATE NO. 79332



FM 33A AND FM 36A  
REPLACEMENT






FM 36A  
PAVEMENT RESTORATION

FILENAME | C-115-2.DWG  
SCALE | 1" = 40'

SHEET  
C-115-2



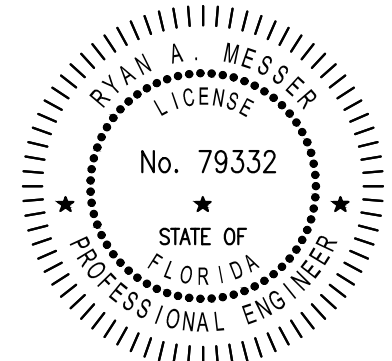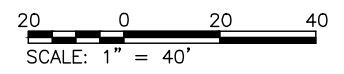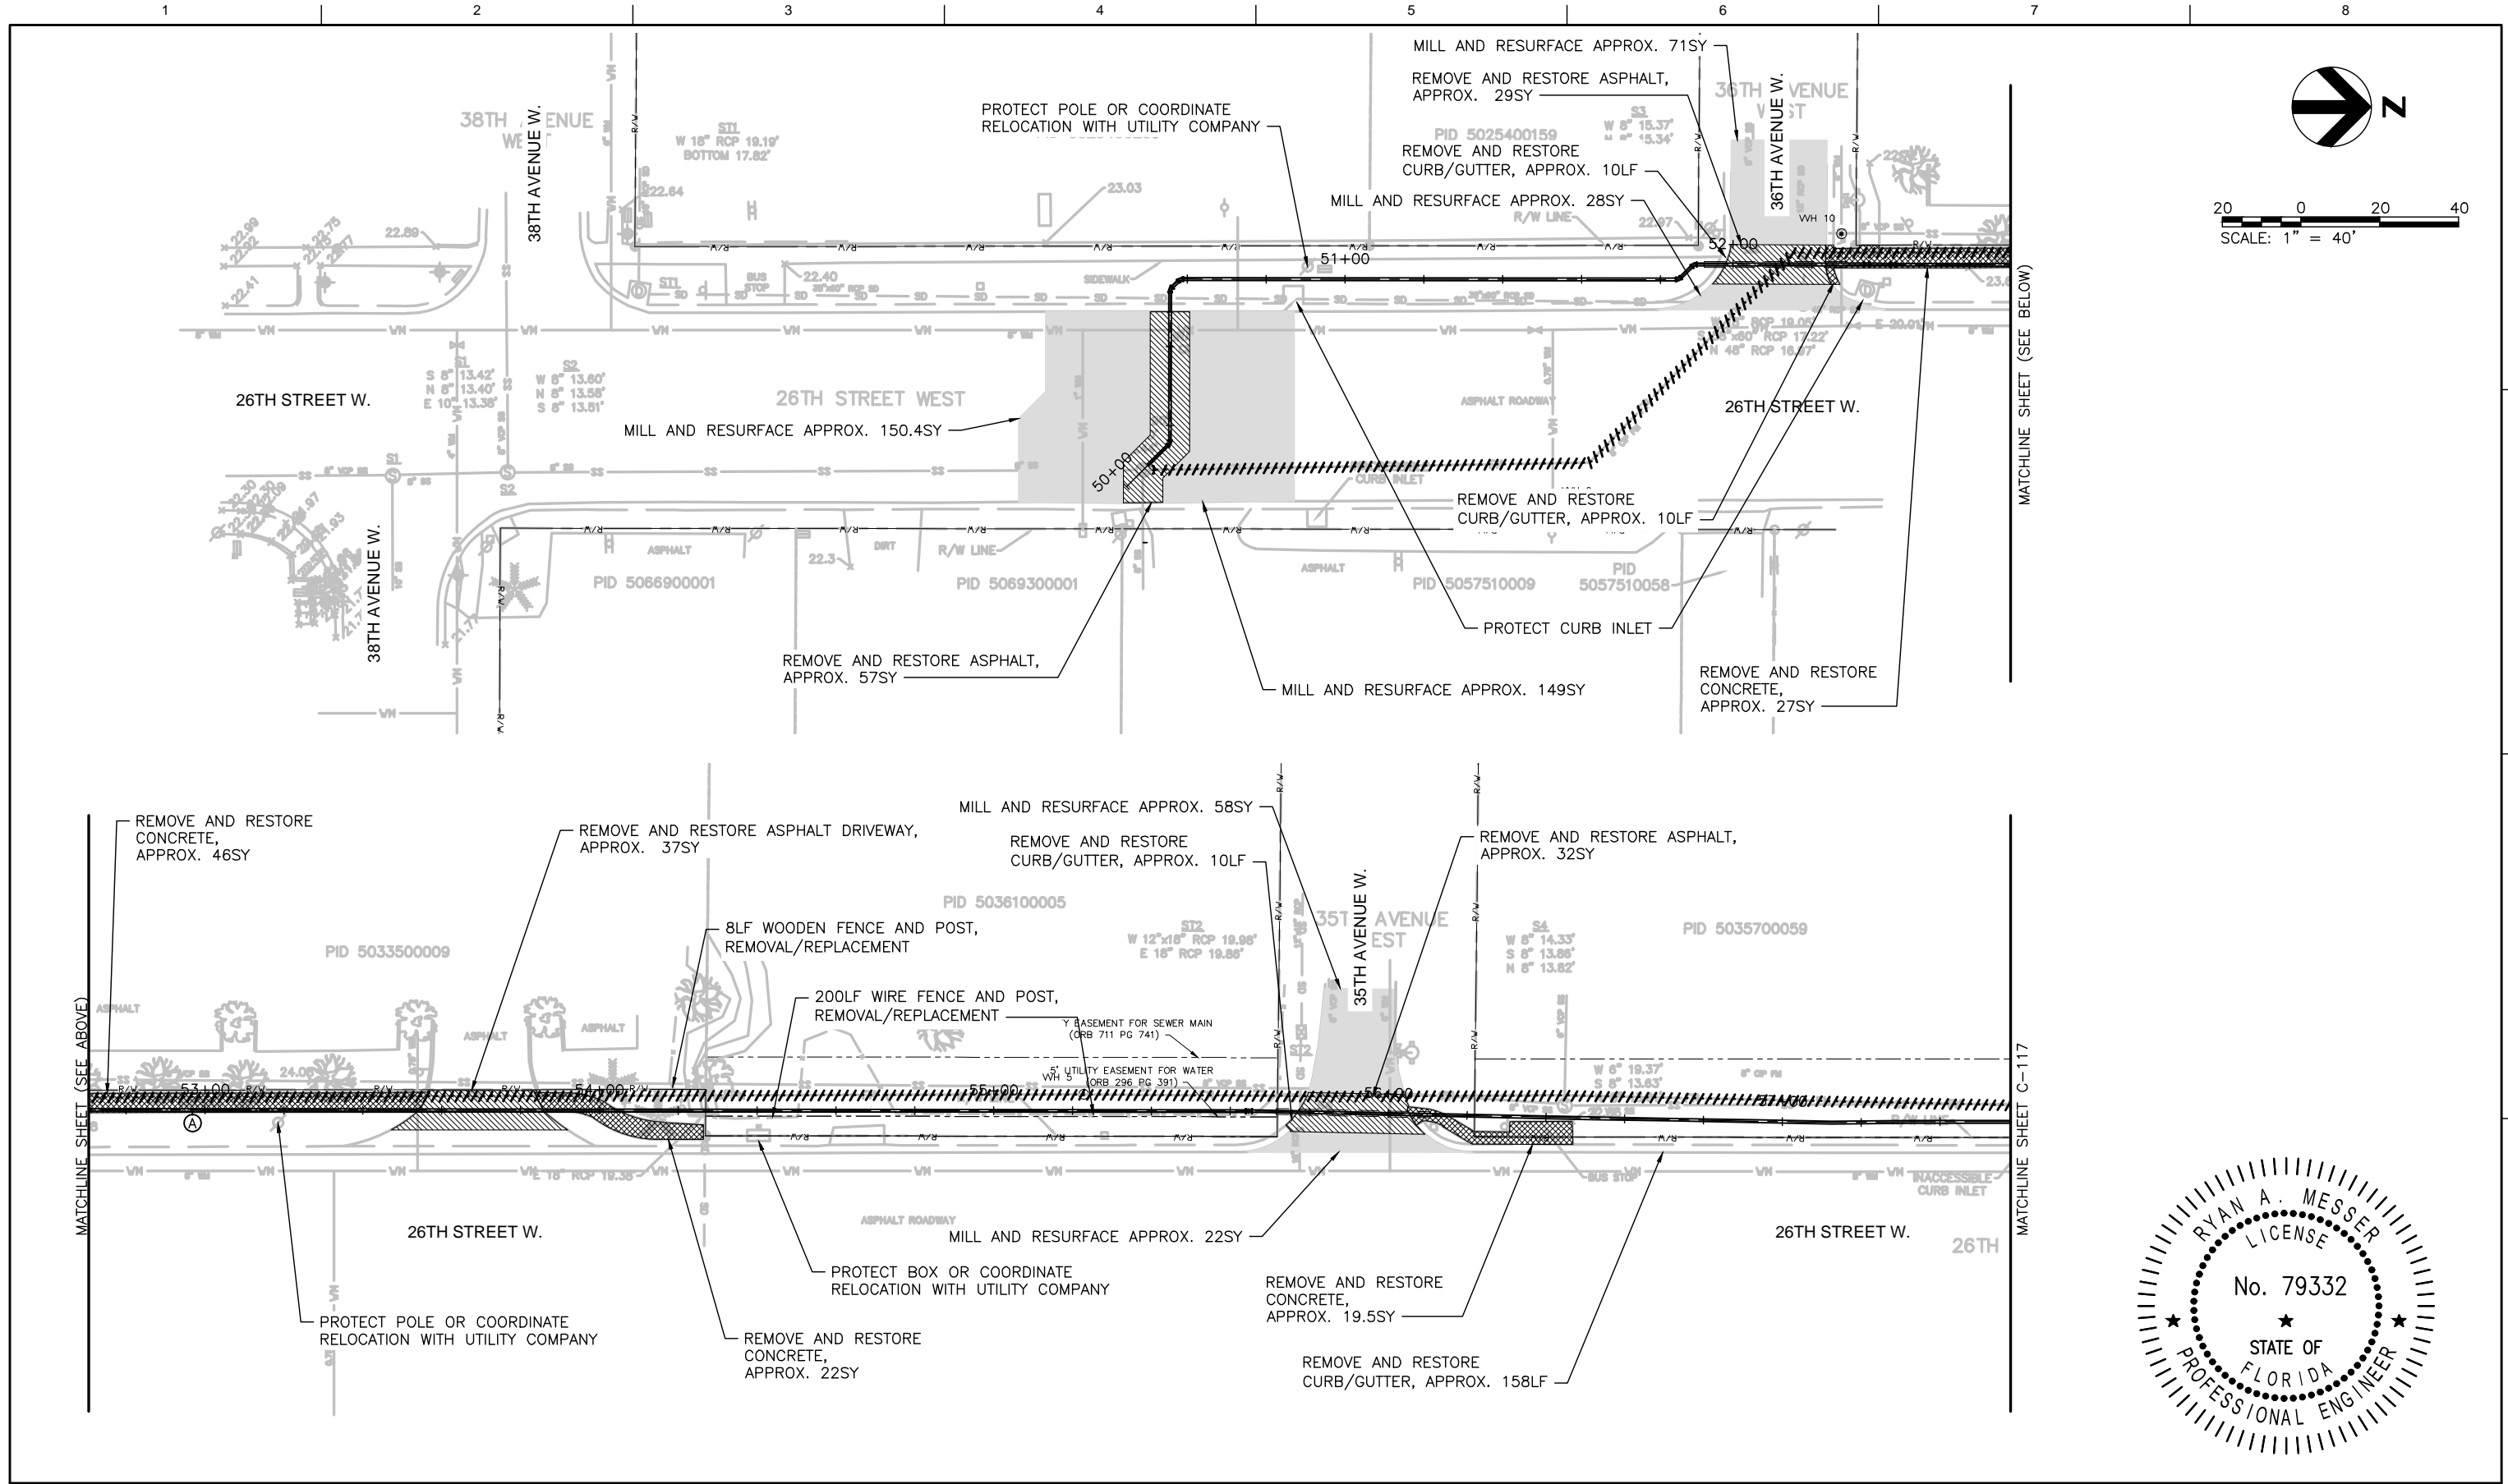

ISSUE	DATE	DESCRIPTION
3	03/2021	100% SUBMITTAL
2	11/2020	75% SUBMITTAL
1	07/2019	30% SUBMITTAL


PROJECT MANAGER	RYAN MESSER, P.E.
SENIOR ENGINEER	----
PROCESS DESIGNER	J. THORPE
PROJECT NUMBER	10171461

RYAN MESSER, P.E.  
 FL. CERTIFICATE NO. 79332





**FM 33A AND FM 36A  
 REPLACEMENT**

FM 33A  
 PAVEMENT RESTORATION

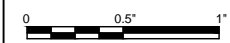

FILENAME C-116-2.DWG  
 SCALE 1" = 40'

SHEET  
**C-116-2**

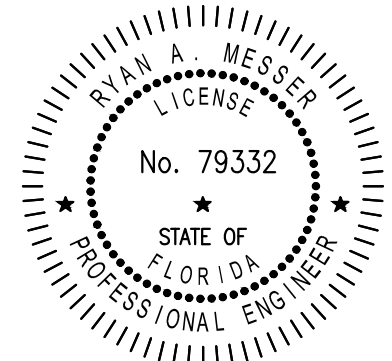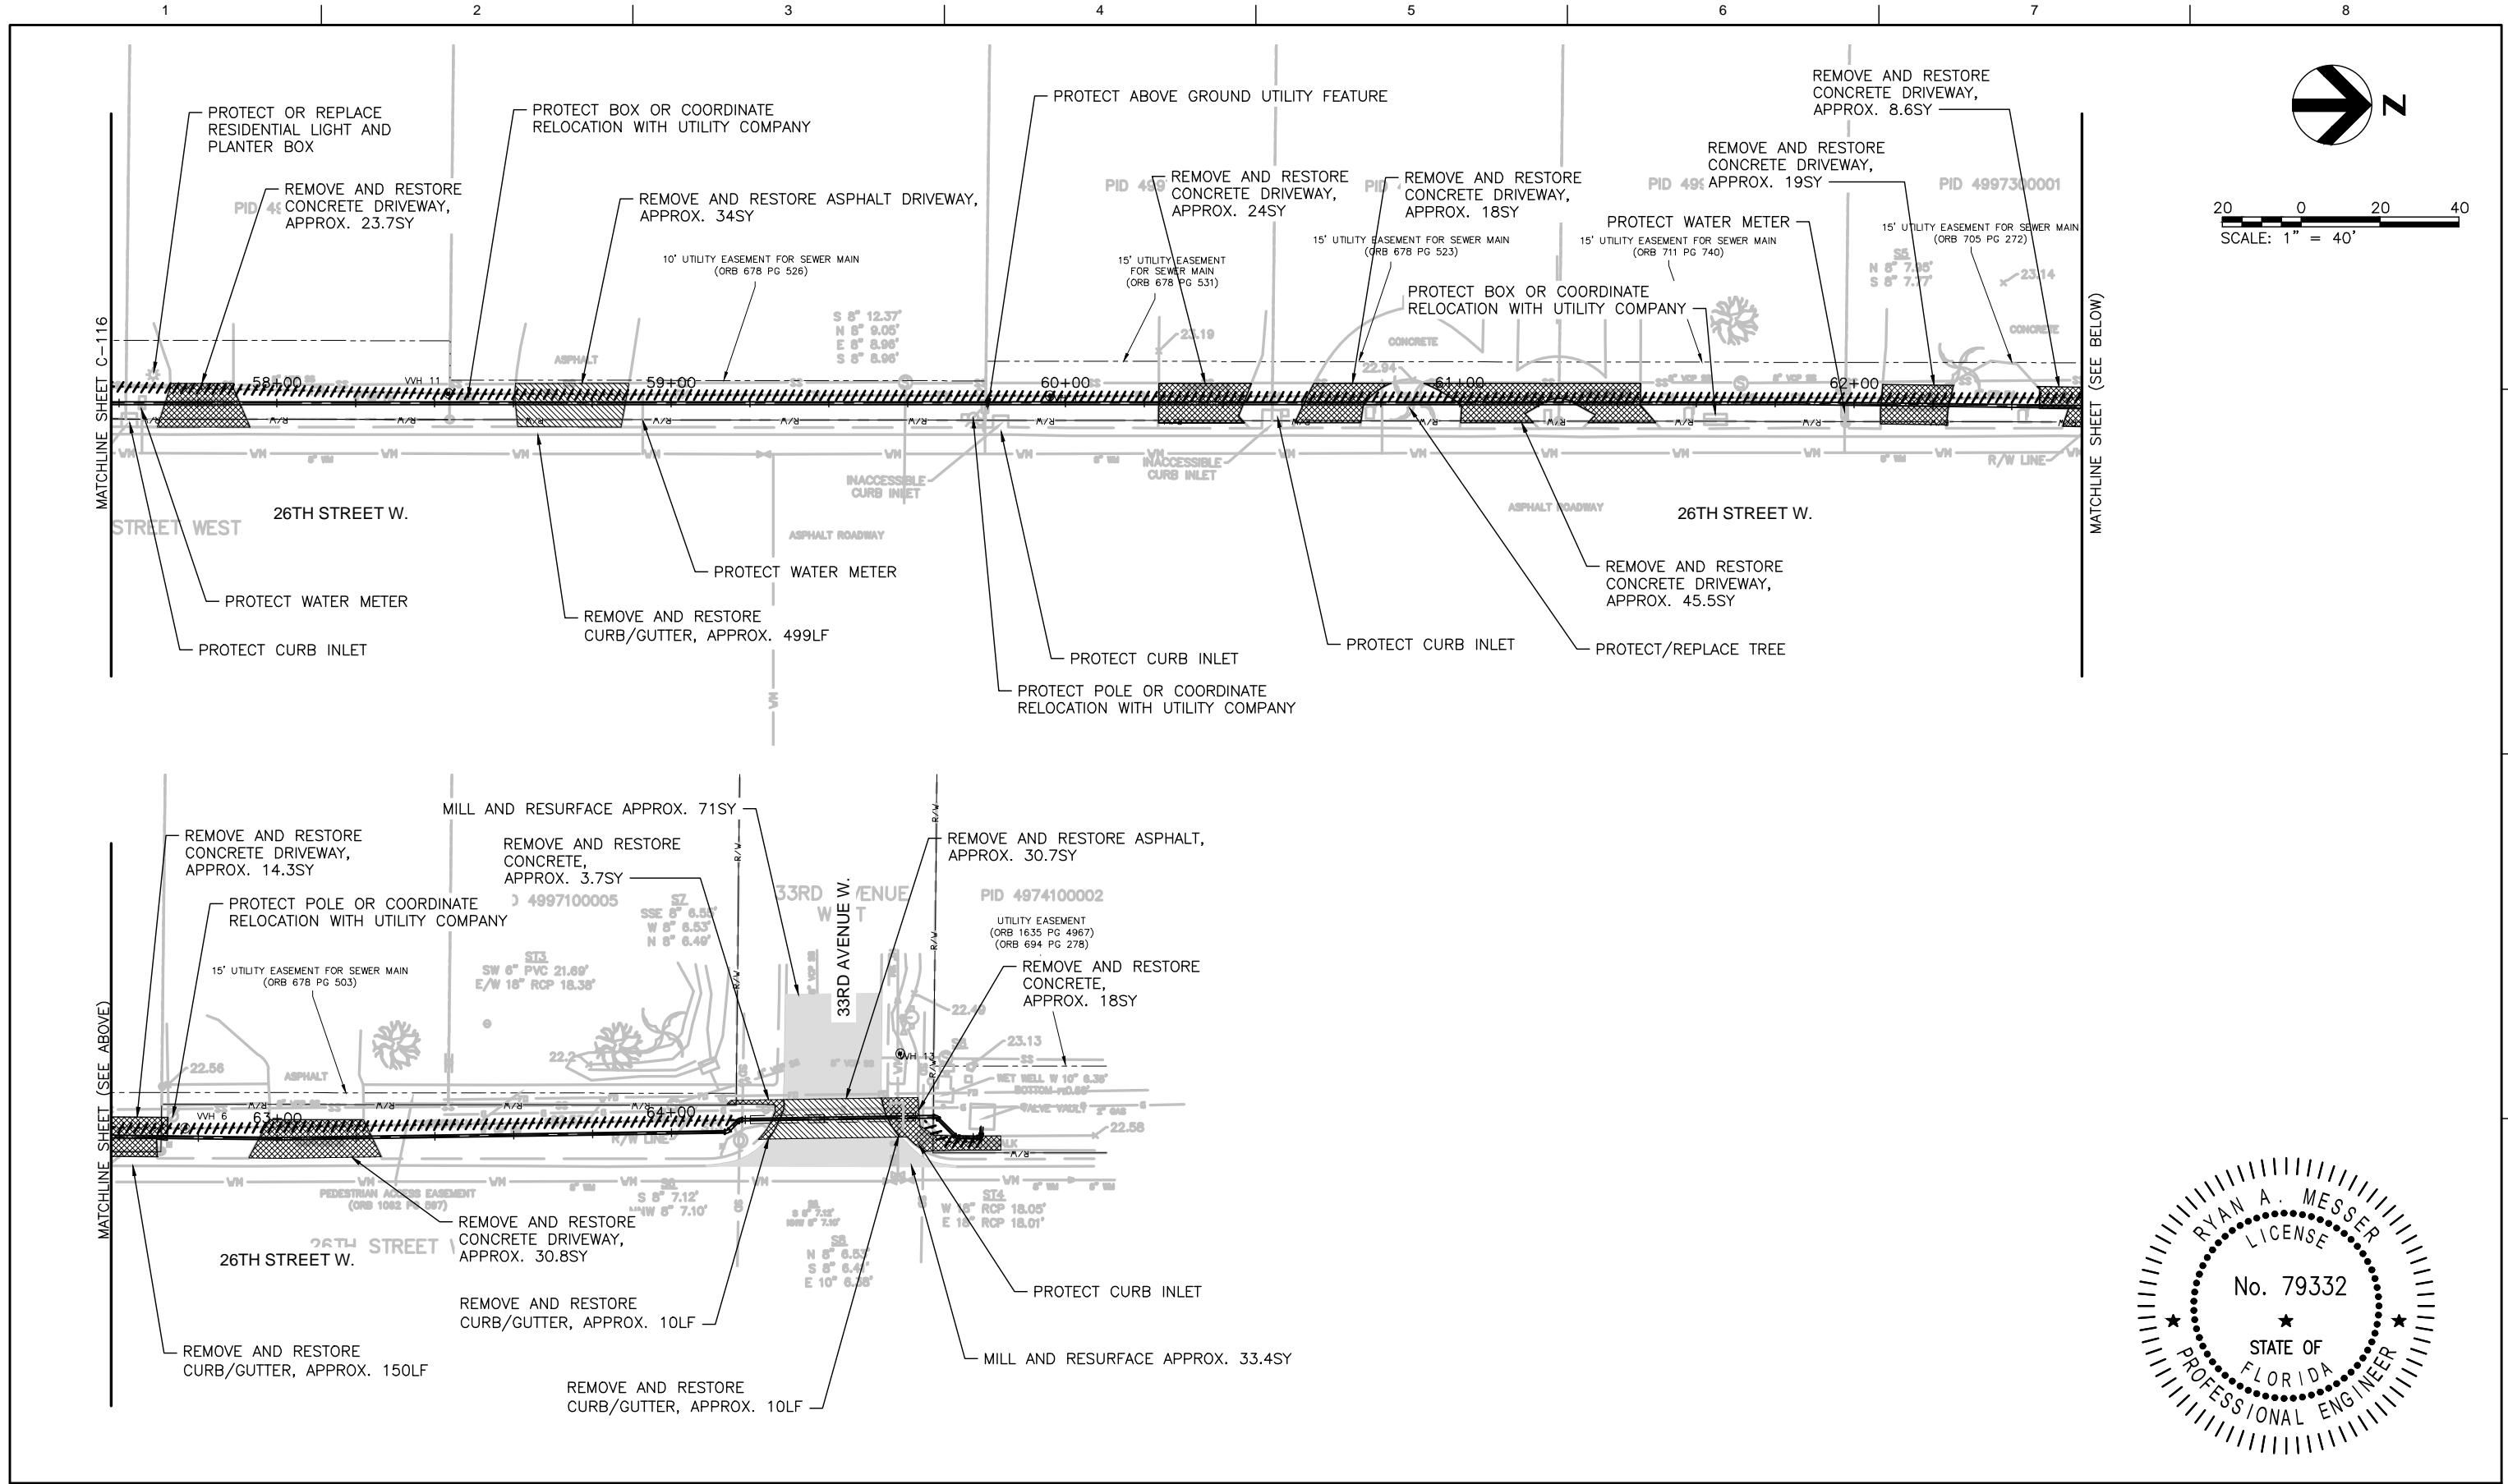

ISSUE	DATE	DESCRIPTION
3	03/2021	100% SUBMITTAL
2	11/2020	75% SUBMITTAL
1	07/2019	30% SUBMITTAL


PROJECT MANAGER	RYAN MESSER, P.E.
SENIOR ENGINEER	-----
PROCESS DESIGNER	J. THORPE
PROJECT NUMBER	10171461

RYAN MESSER, P.E.  
FL. CERTIFICATE NO. 79332



FM 33A AND FM 36A  
REPLACEMENT

FM 33A  
PAVEMENT RESTORATION

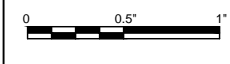

FILENAME | C-117-2.DWG  
SCALE | 1" = 40'

SHEET  
C-117-2