


CONSTRUCTION NOTES:


ATTACHMENT 'C'

- ③4 DIRECTIONAL BORE CONDUIT
③5 FURNISH AND INSTALL 1/2" HDPE CONDUIT
③7 FURNISH AND INSTALL NEW ITS PULL BOX
- ⑦1 FURNISH AND INSTALL NEW 12-FIBER SINGLE
MODE OPTIC CABLE
⑦4 FURNISH AND INSTALL NEW 72-FIBER SINGLE
MODE OPTIC CABLE

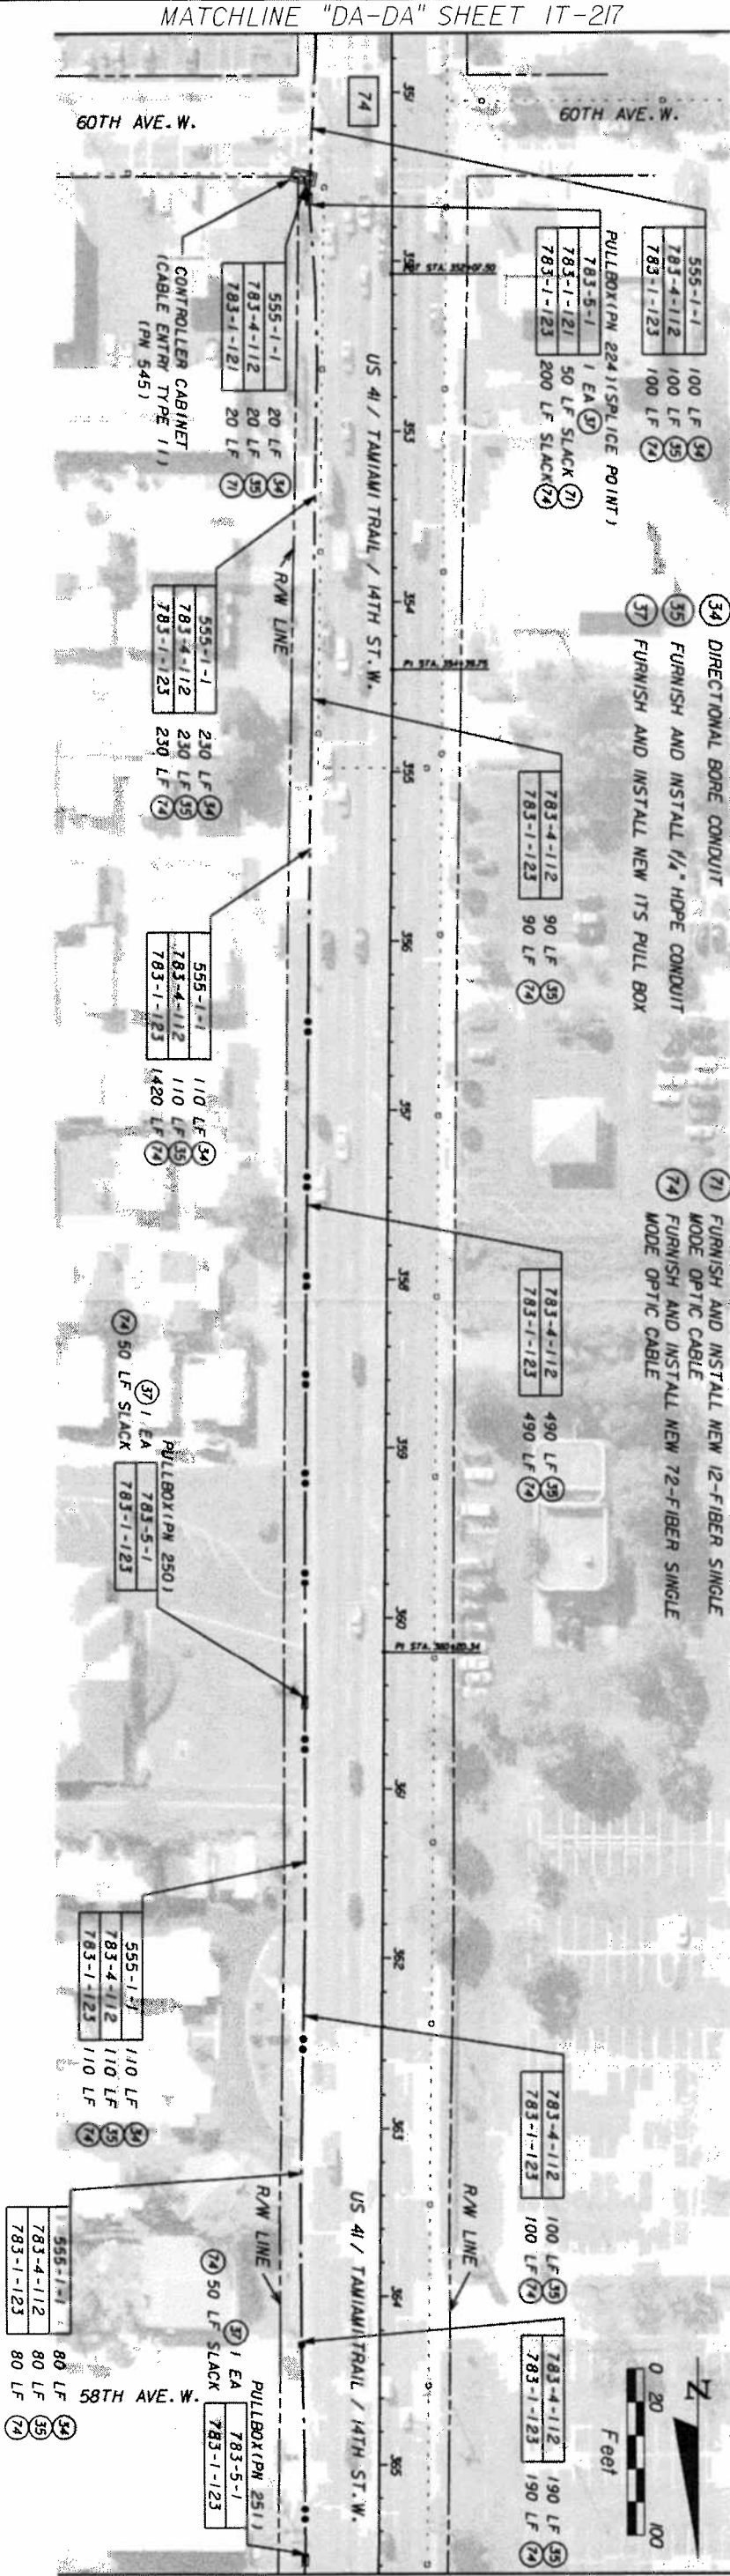

MATCHLINE "DA-DA" SHEET IT-217

MATCHLINE "DB-DB" SHEET IT-218

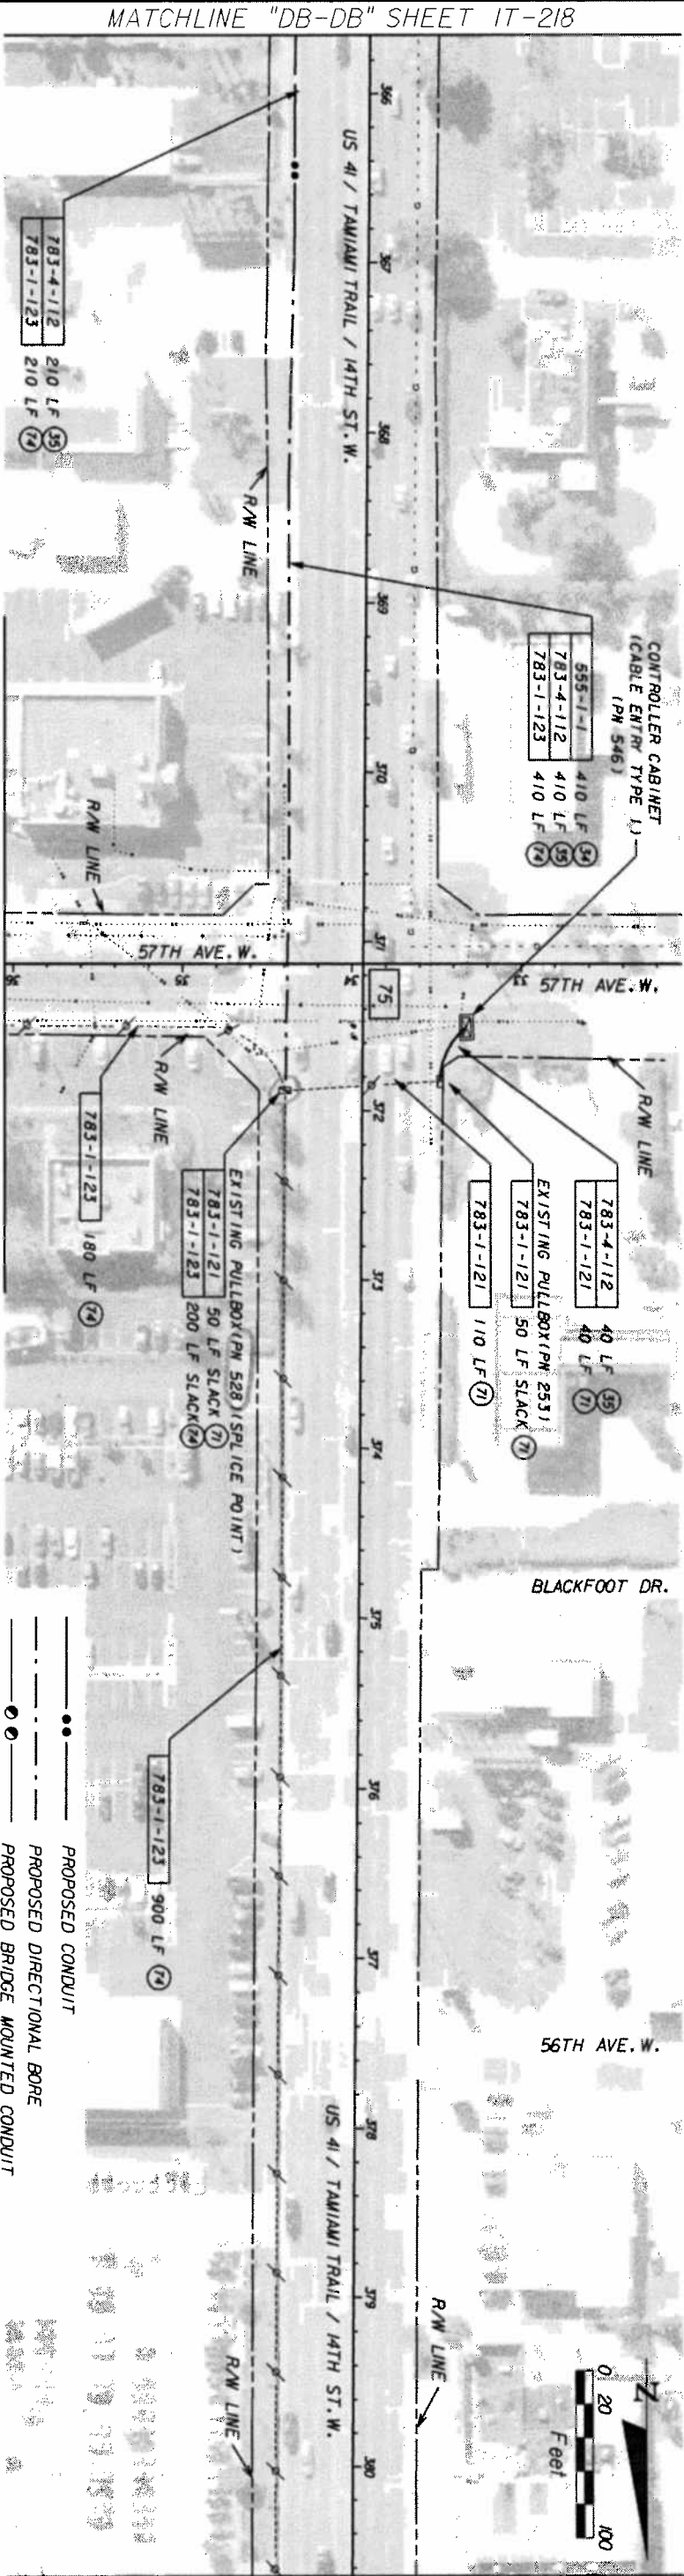

MATCHLINE "DB-DB" SHEET IT-218

MATCHLINE "DD-DD" SHEET IT-219

- PROPOSED CONDUIT
PROPOSED DIRECTIONAL BORE
PROPOSED BRIDGE MOUNTED CONDUIT
EXISTING CONDUIT
(PN XXXX) = GPS POINT NUMBER

REVISIONS				STATE OF FLORIDA				SHEET NO.
DATE	BY	DESCRIPTION	DATE	BR	DESCRIPTION	ROAD NO.	COUNTY	
								IT-218

F.R. Aleman & Associates Inc.
40305 N.W. 41 STREET
Suite 200
MIAMI, FL 33178
Tel: (305) 591-8777
Fax: (305) 591-8778
Erik Spillman, P.E. No. 58771

DEPARTMENT OF TRANSPORTATION
FINANCIAL PROJECT ID
MANATEE
41619-1-52-01

INTERCONNECT PLANS
US 41 / TAMIAAMI TRAIL

