


NOTES:

1. REFER TO SHEET 2 FOR  
SUE INFORMATION

KEY SHEET

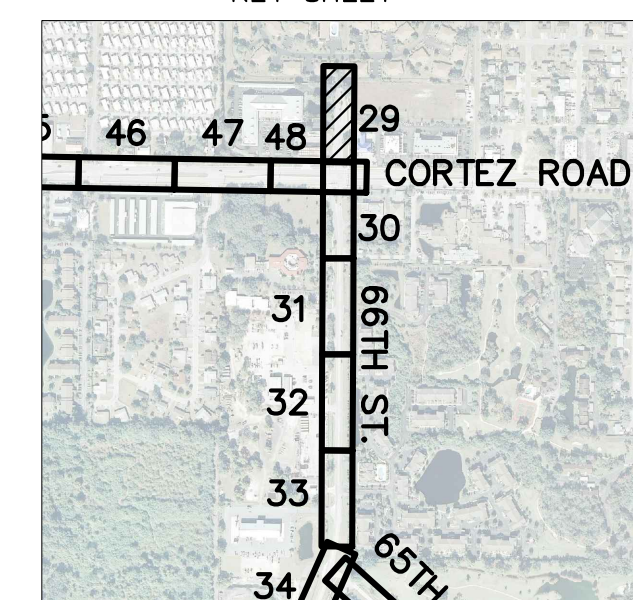



ALL WORK WITHIN CITY OF  
BRADENTON R/W SHALL CONFORM  
TO FDOT STANDARDS INDEXES 600,  
601, & 660.

**DEWATERING NOTE:**  
THE PRESENCE OF GROUNDWATER SHOULD BE ANTICIPATED ON THIS PROJECT. CONTRACTOR'S BID SHALL INCLUDE CONSIDERATION FOR THIS ISSUE. WHEN PERFORMING GRADING OPERATIONS DURING PERIODS OF WET WEATHER, PROVIDE ADEQUATE DEWATERING, DRAINAGE AND GROUND WATER MANAGEMENT TO CONTROL MOISTURE OF SOILS.




SHEET NUMBER

29

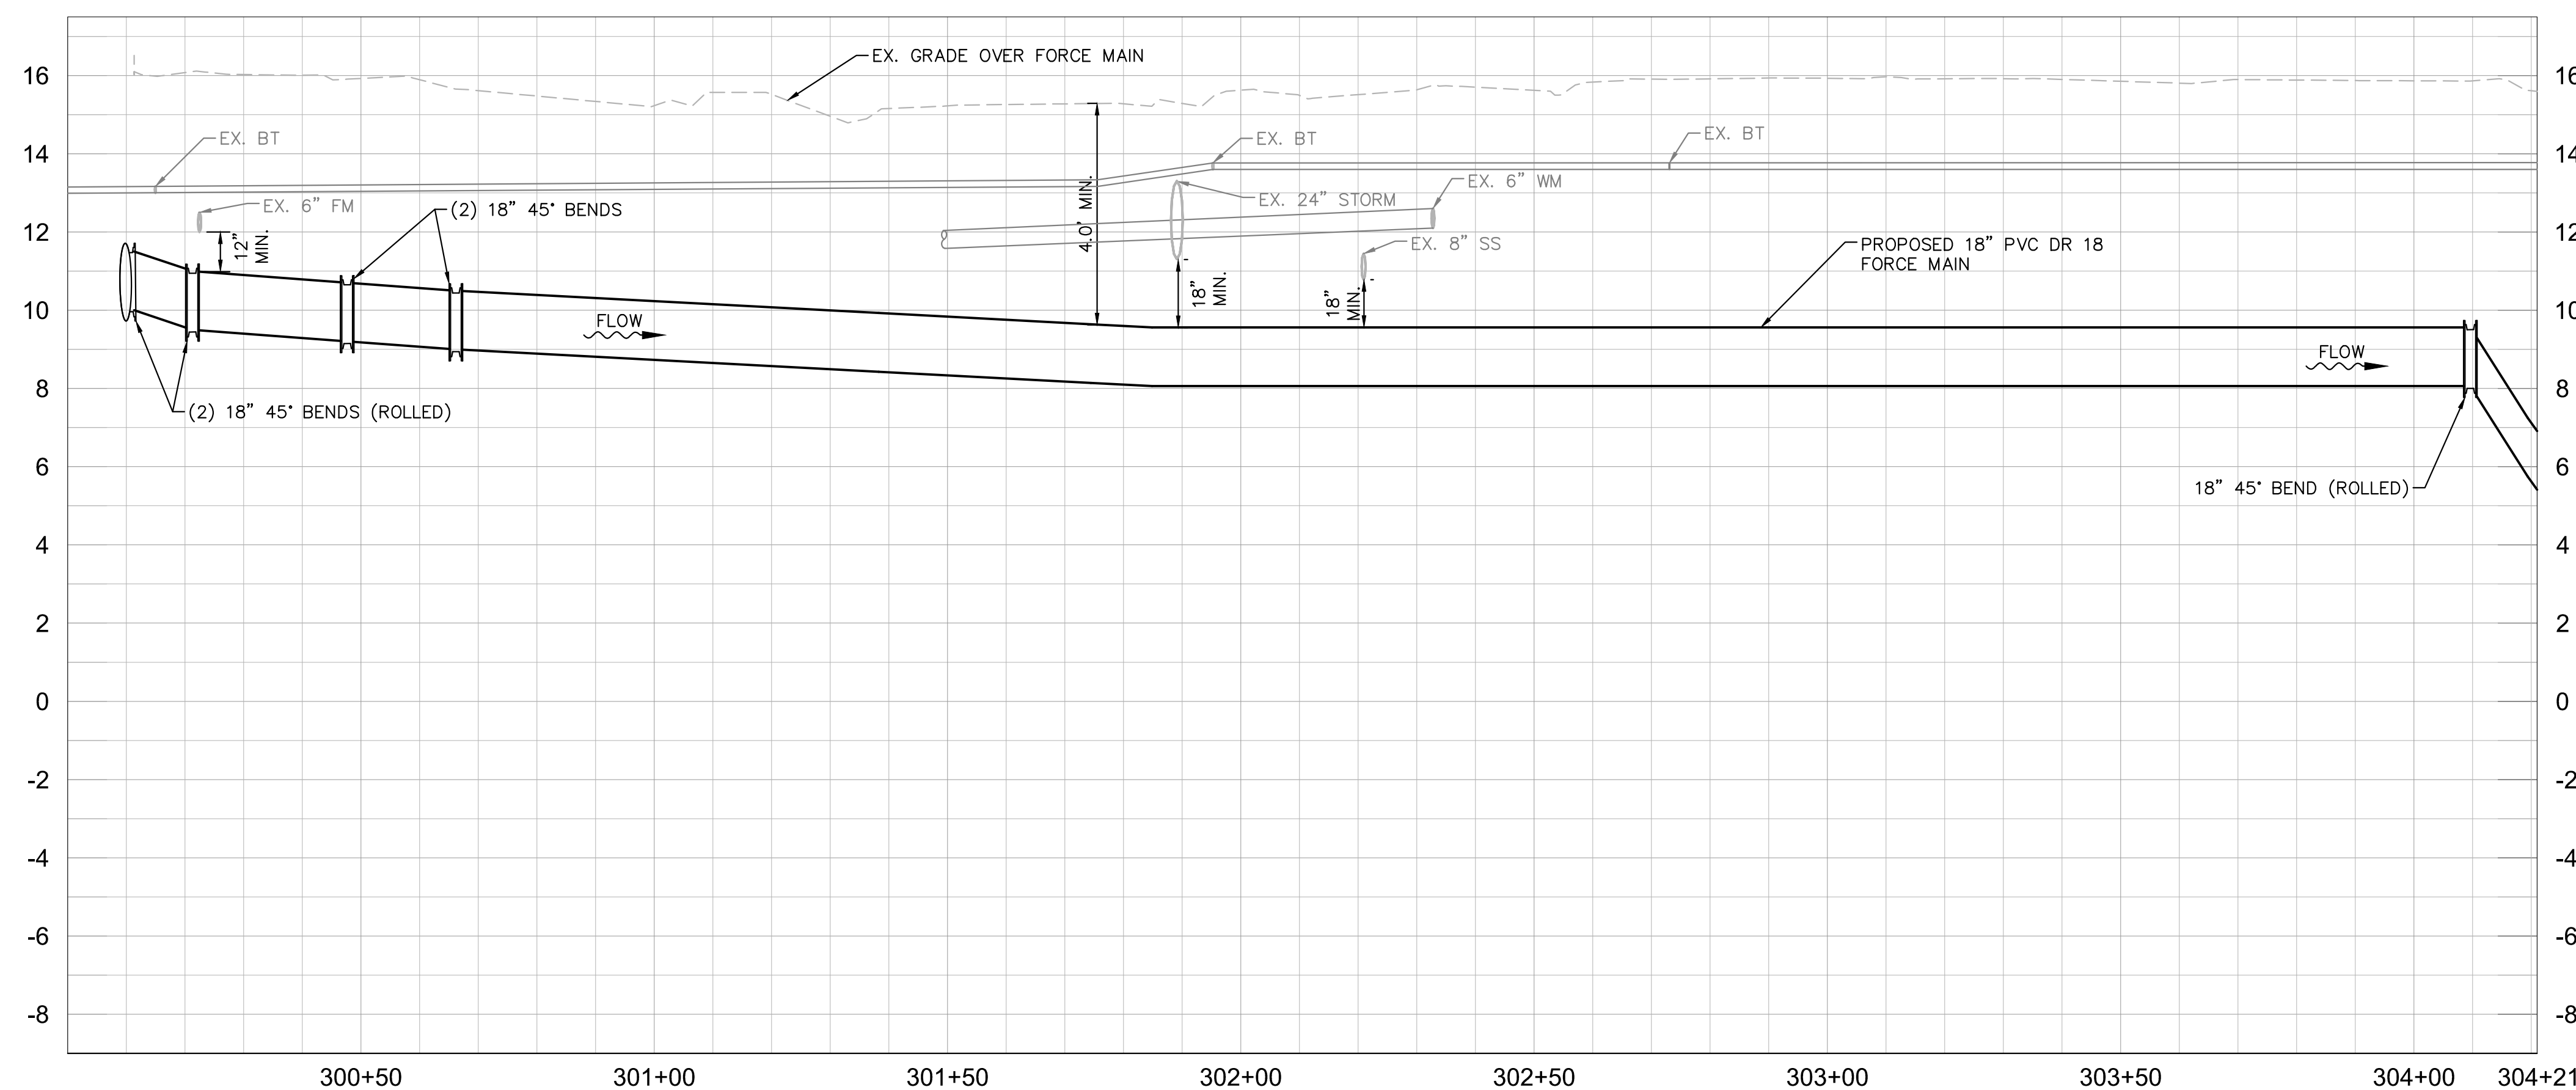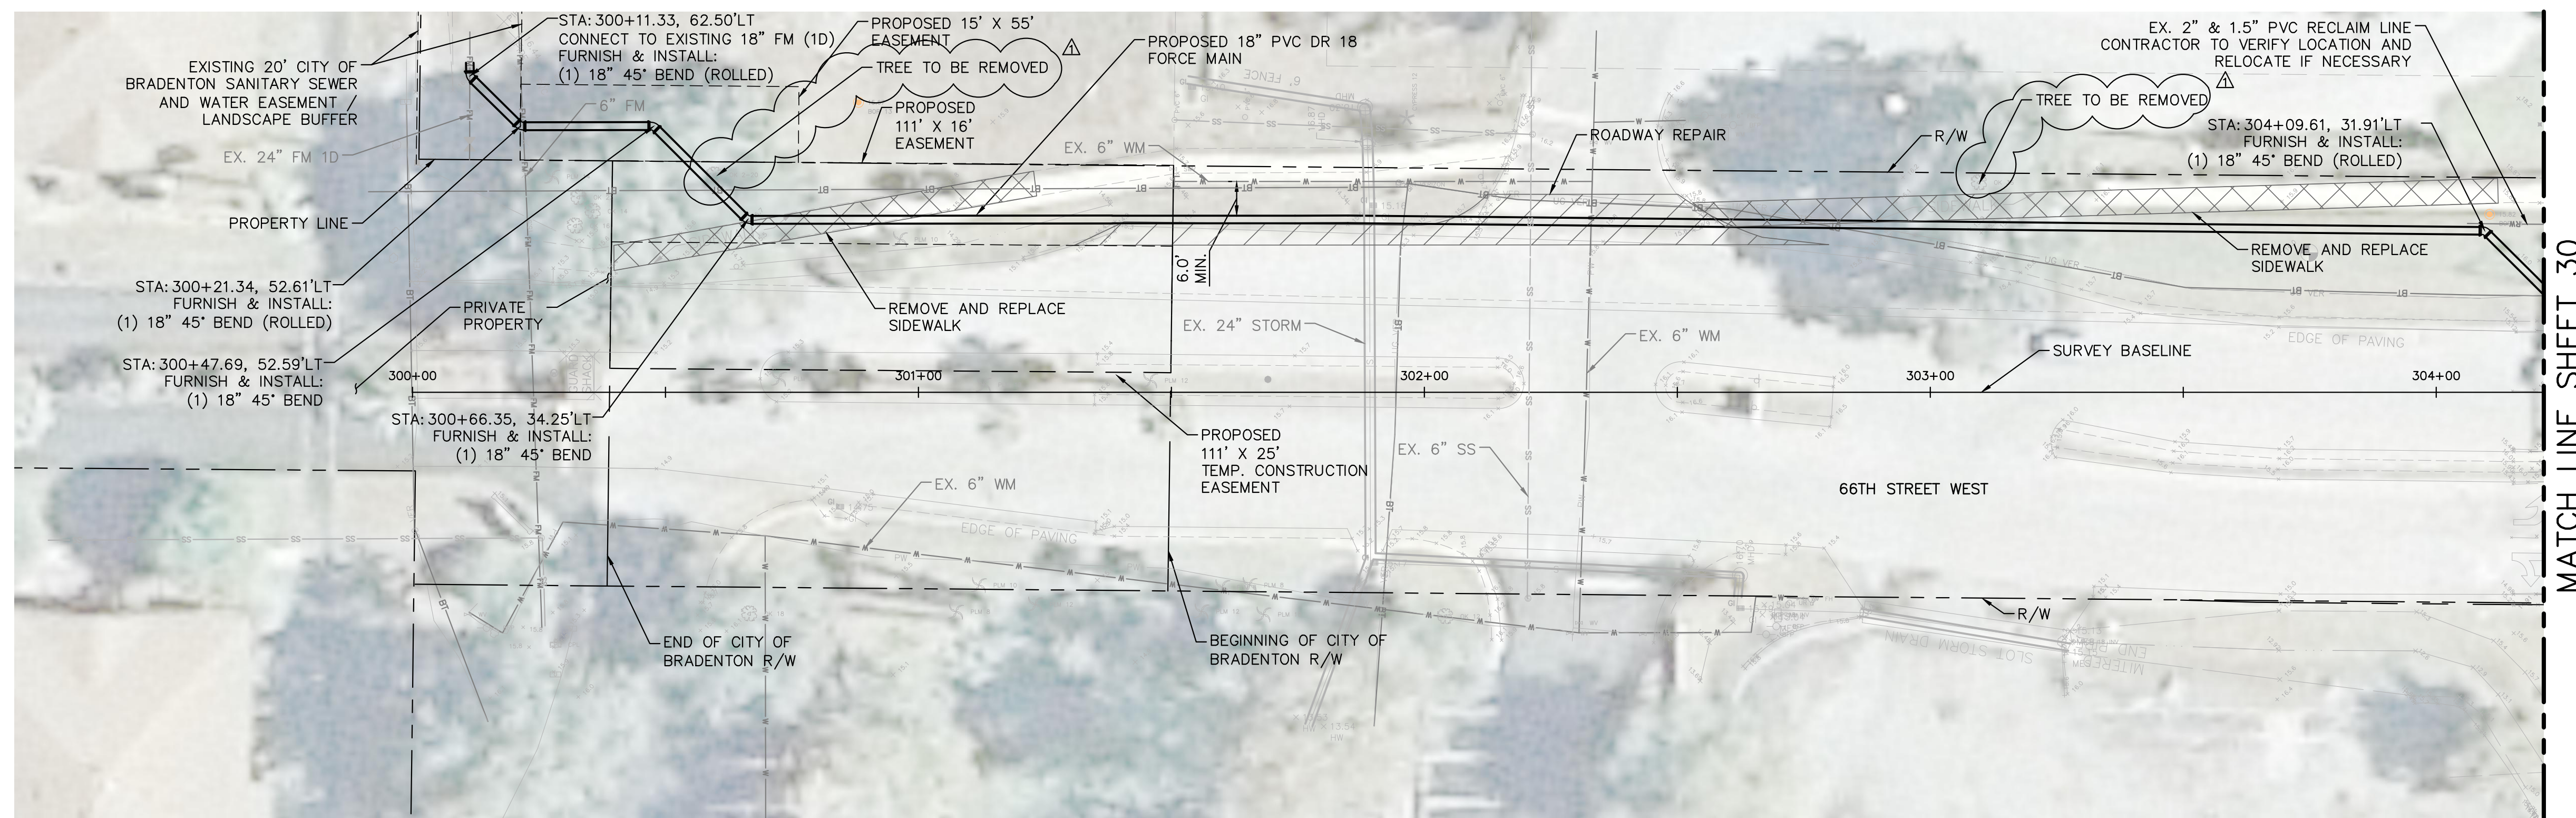

<div>ADDENDUM 402/03/2017WWW</div>				<div><div><div><div><div><div></div><div></div><div></div><div></div><div></div><div></div><div></div><div></div><div></div><div></div><div></div><div></div><div></div><div></div><div></div><div></div><div></div><div></div><div></div><div></div><div></div><div></div><div></div><div></div><div></div><div></div><div></div><div></div><div></div><div></div><div></div><div></div><div></div><div></div><div></div><div></div><div></div><div></div><div></div><div></div><div></div><div></div><div></div><div></div><div></div><div></div><div></div><div></div><div></div><div></div><div></div><div></div><div></div><div></div><div></div><div></div><div></div><div></div><div></div><div></div><div></div><div></div><div></div><div></div><div></div><div></div><div></div><div></div><div></div><div></div><div>></div><div></div><div></div><div></div><div></div><div></div><div></div><div></div><div></div><div></div><div></div><div></div><div></div><div></div><div></div><div></div>&lt;</div></div></div></div></div>			
------------------------------------	--	--	--	--	--	--	--





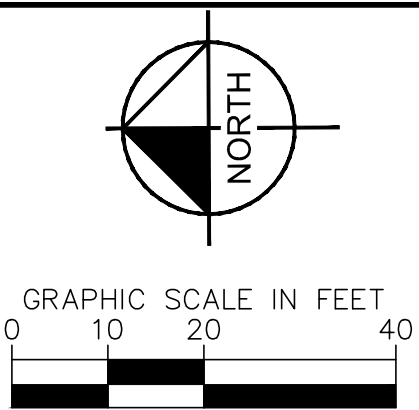

CONTRACTOR SHALL TAKE EXTREME CAUTION WHEN WORKING AROUND EXISTING COUNTY FIBER OPTIC LINES.

REFER TO SHEET 2 FOR INFORMATION

CONTRACTOR SHALL REFER TO FDOT INDEX 280 FOR REMOVAL AND REPLACEMENT OF RCP.

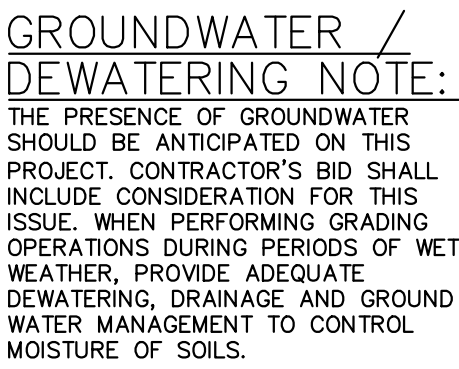
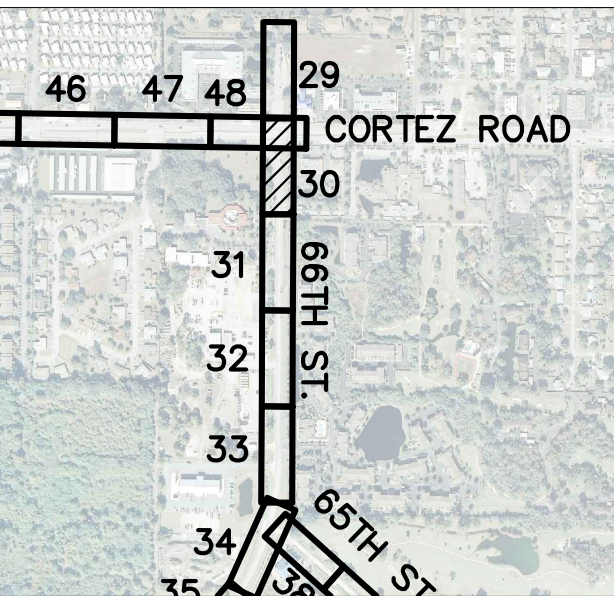


<div><div>ADDENDUM 402/03/2017WWW</div><div></div><div></div><div></div><div></div><div></div><div></div><div></div><div></div><div></div><div></div><div></div><div></div><div></div><div></div><div></div><div></div><div></div><div></div><div></div><div></div><div></div><div></div><div></div><div></div><div></div><div></div><div></div><div></div><div></div><div></div><div></div><div></div><div></div><div></div><div></div><div></div><div></div><div></div><div></div><div></div><div></div><div></div><div></div><div></div><div></div><div></div><div></div><div></div><div></div><div></div><div></div><div></div><div></div><div></div><div></div><div></div><div></div><div></div><div></div><div></div><div></div><div></div><div></div><div></div><div></div><div></div><div></div><div></div><div></div><div></div><div></div><div></div><div><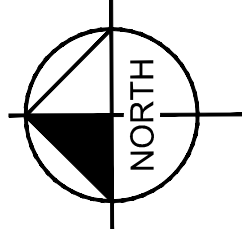
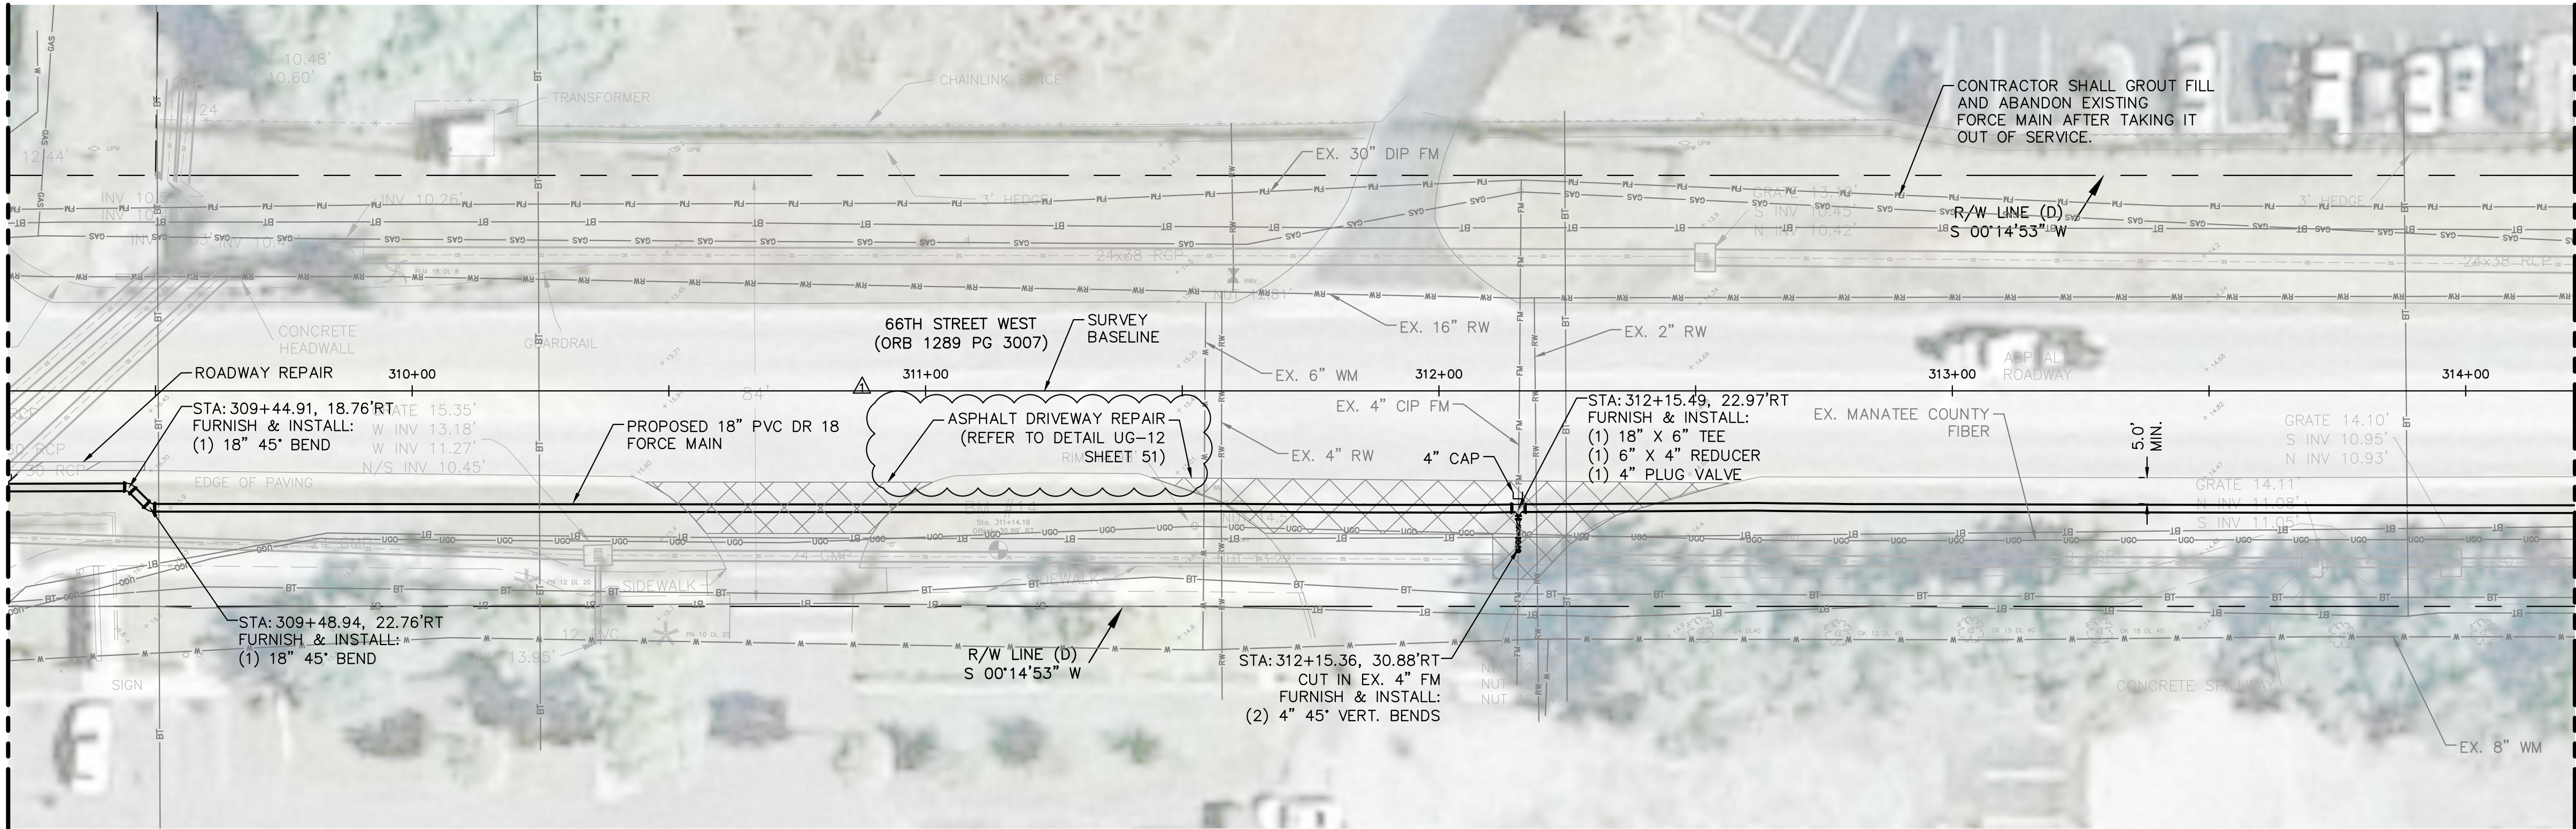


HORIZONTAL SCALE = 1"=20'  
VERTICAL SCALE = 1"=3'

NOTE:

1. CONTRACTOR SHALL TAKE EXTREME CAUTION WHEN WORKING AROUND EXISTING COUNTY FIBER OPTIC LINE
2. REFER TO SHEET 2 FOR SUE INFORMATION
3. MILL & RESURFACE TRAVEL LANE EFFECTED BY DRIVEWAY REPAIR

KEY SHEET

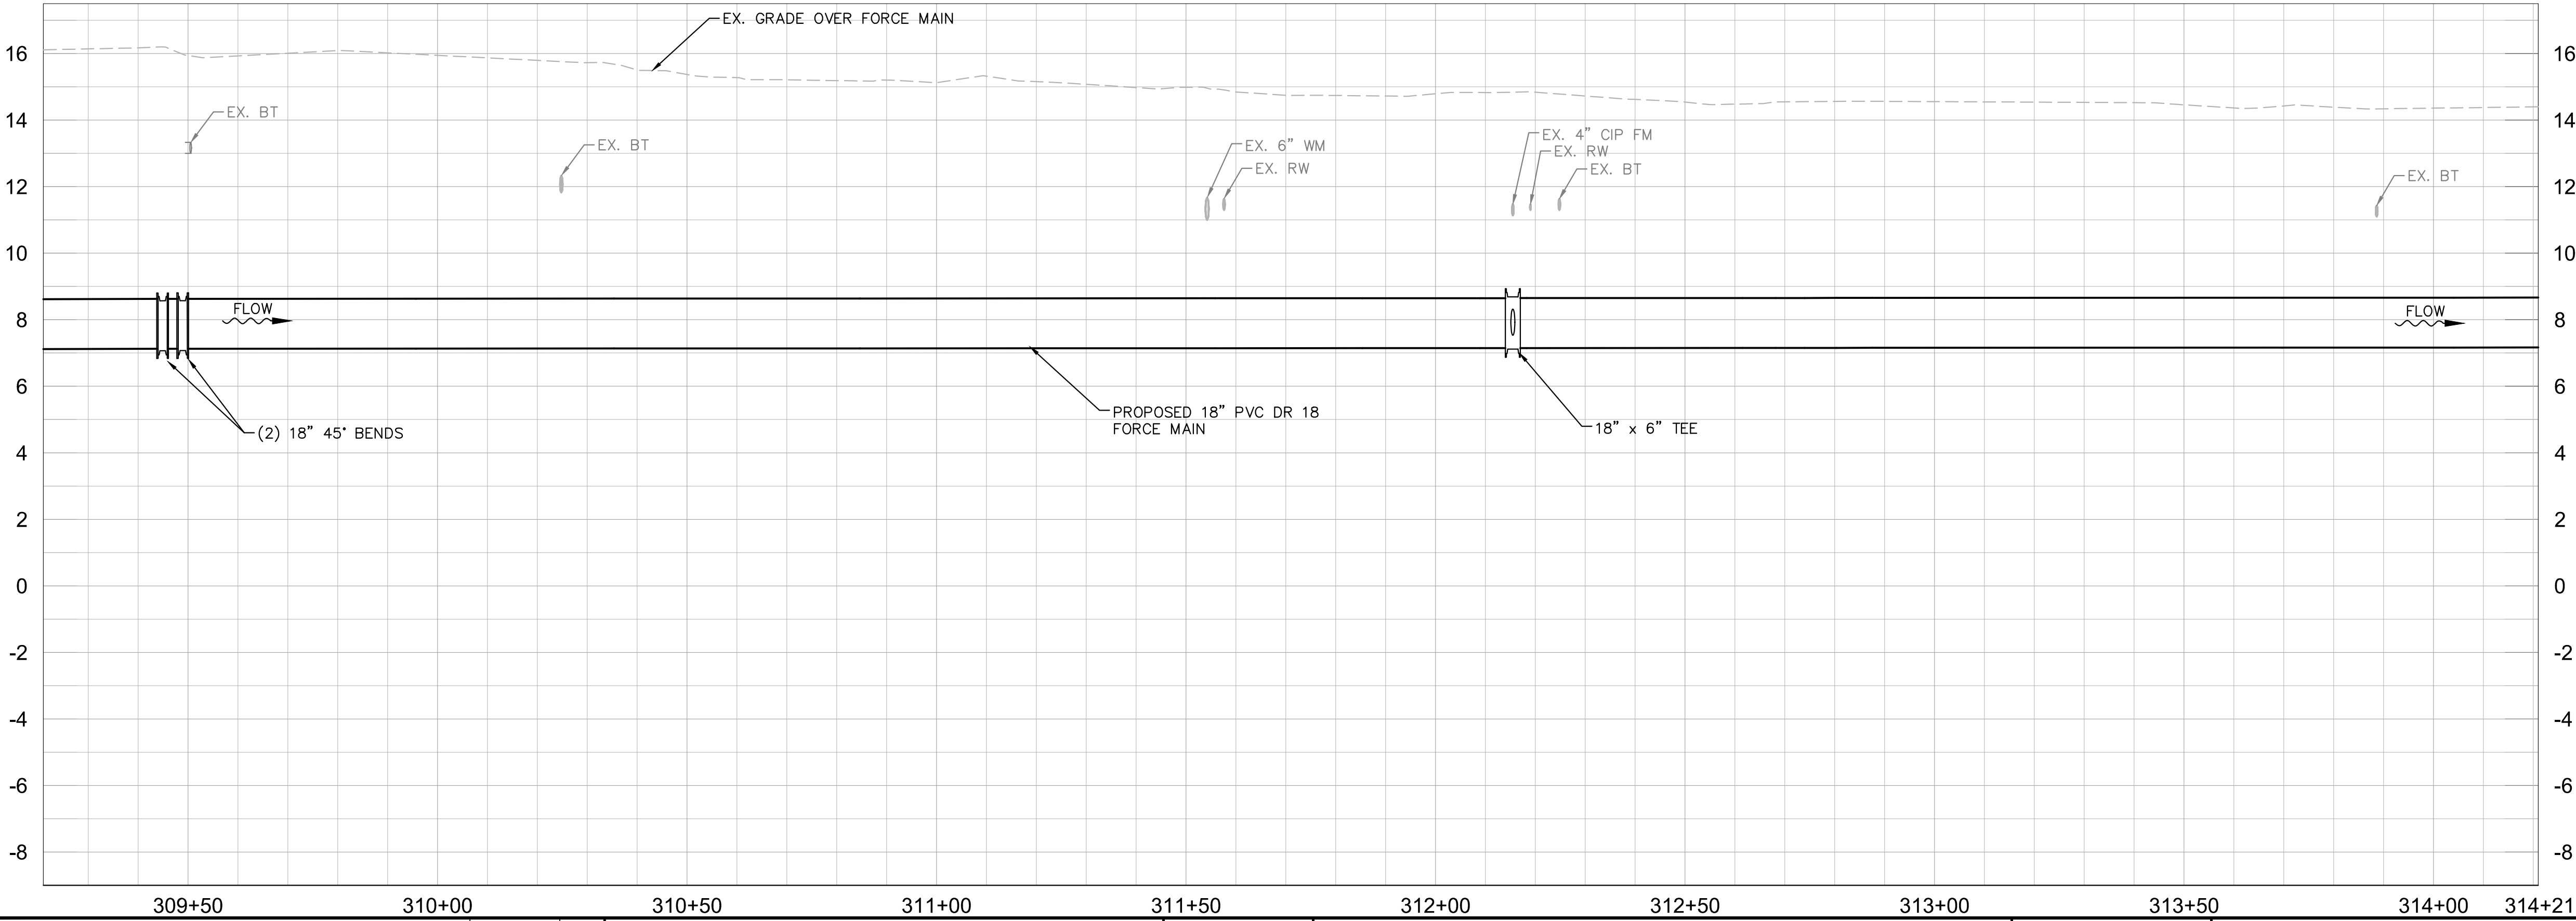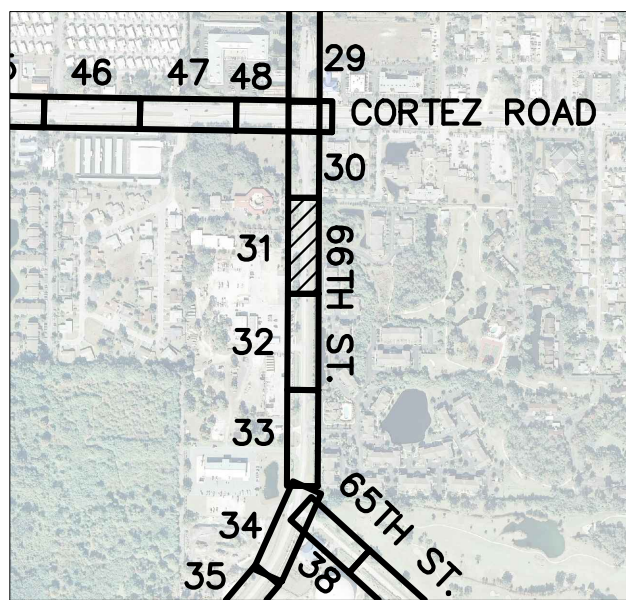

GROUNDWATER / DEWATERING NOTE:

THE PRESENCE OF GROUNDWATER SHOULD BE ANTICIPATED ON THIS PROJECT. CONTRACTOR'S BID SHALL INCLUDE CONSIDERATION FOR THIS ISSUE. WHEN PERFORMING GRADING OPERATIONS DURING PERIODS OF WET WEATHER, PROVIDE ADEQUATE DEWATERING, DRAINAGE AND GROUND WATER MANAGEMENT TO CONTROL MOISTURE OF SOILS.



No.	REVISIONS	DATE	BY
1	ADDENDUM 4	02/03/2017	WWW
2			
3			
4			
5			
6			
7			
8			
9			
10			

**Kimley»Horn**

© 2016 KIMLEY-HORN AND ASSOCIATES, INC.  
655 NORTH FRANKLIN STREET, SUITE 150, TAMPA, FL 33602  
PHONE: 813-620-1460  
WWW.KIMLEY-HORN.COM CA 00000696

KHA PROJECT 148400003
DATE SEPT 2016
SCALE AS SHOWN
DESIGNED BY AMM
DRAWN BY JRT
CHECKED BY WWW



**FORCE MAIN 1M  
REHABILITATION**

MANATEE COUNTY

LICENSED PROFESSIONAL
W. WADE WOOD, P.E.
FL LICENSE NUMBER 69051

**PLAN & PROFILE (66TH STREET)**

SHEET NUMBER



31









K:\tom\_civil\148400 - manatee county\003 - force main 1m rehabilitation\CADD\plansheets\C-0.2 66th PLAN & PROFILE .dwg  
By:Bohmann, Lindsey Sheet Set:MANATEE COUNTY FM1M REHABILITATION Layout:33 February 17, 2017 10:56:01am  
This document, together with the concepts and designs presented herein, is intended only for the specific purpose and client for which it was prepared. Reuse of and improper reliance on this document without written authorization and adaptation by Kimley-Horn and Associates, Inc. shall be without liability to Kimley-Horn and Associates, Inc.

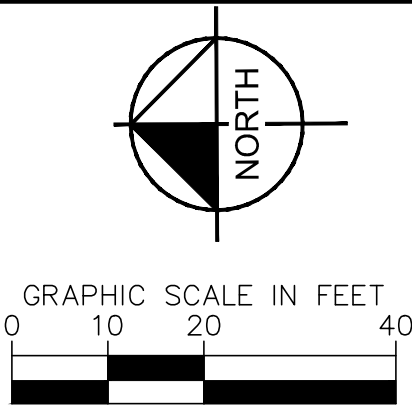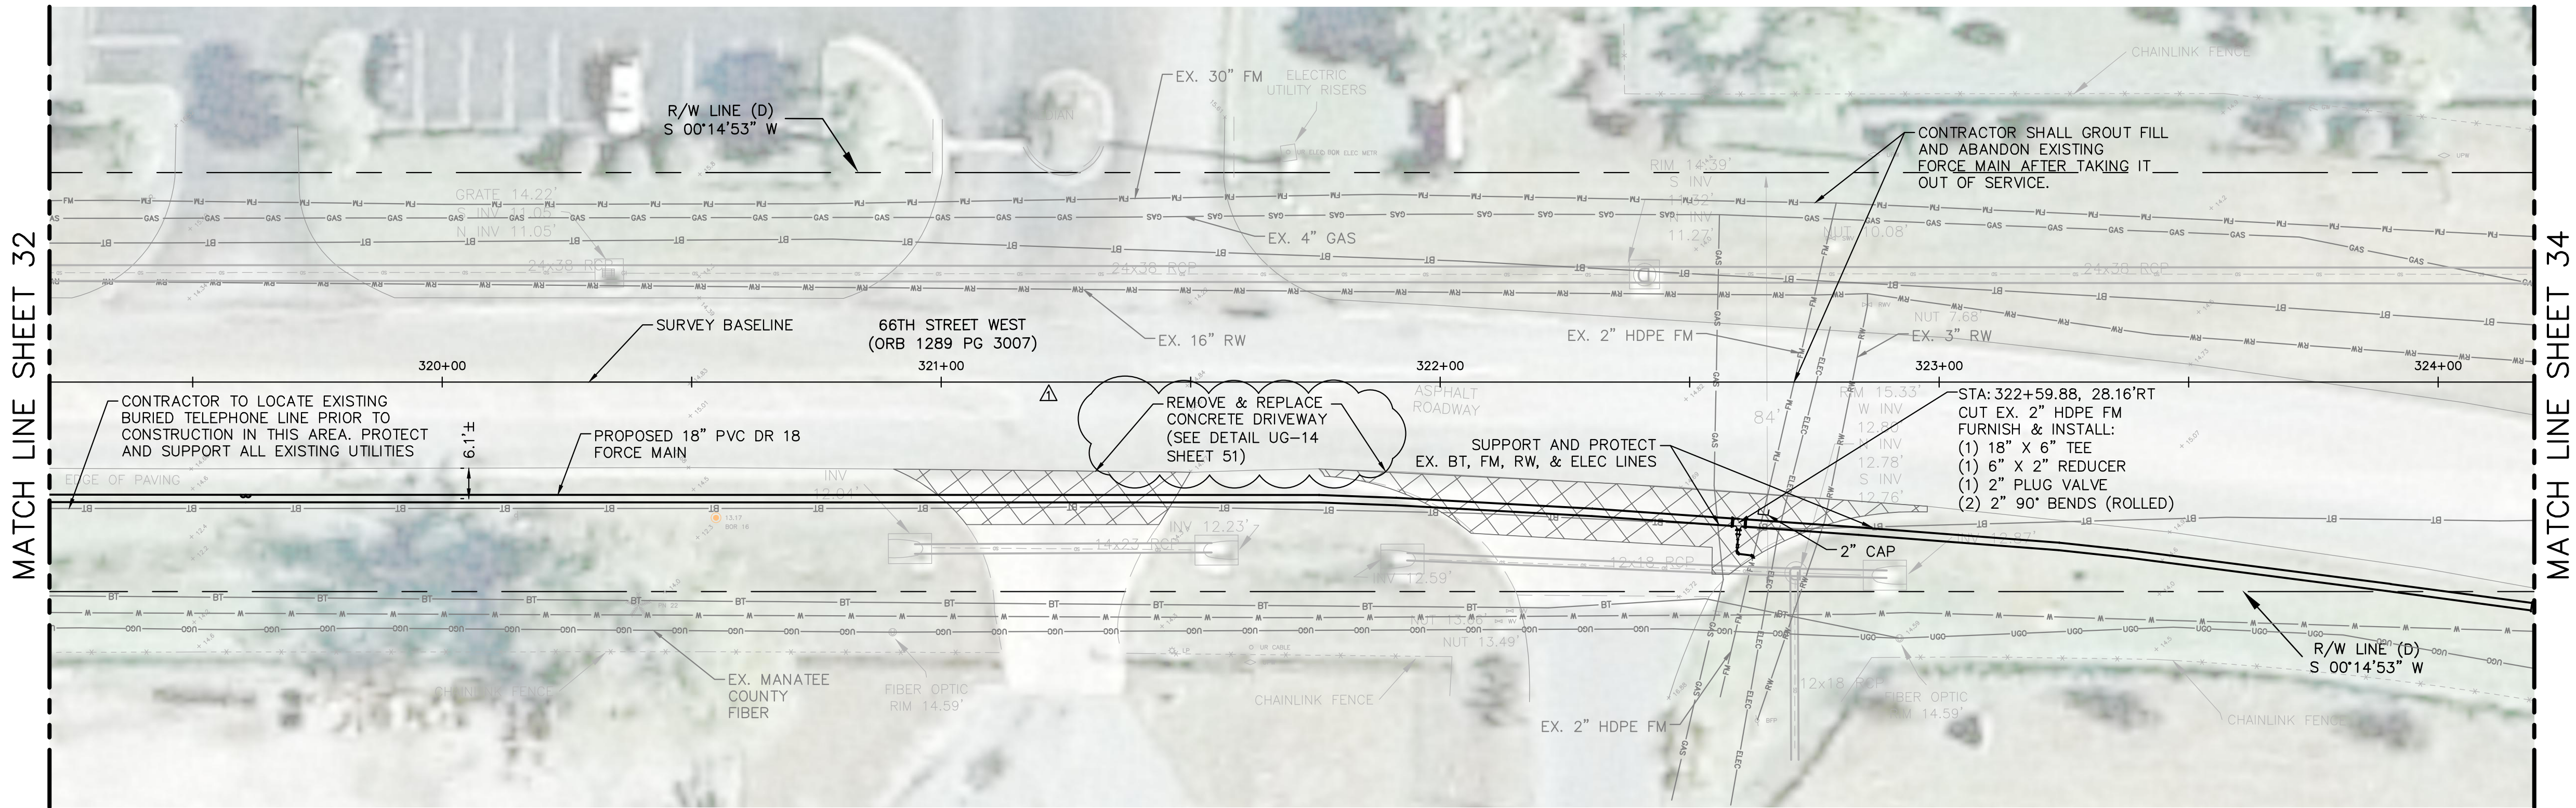

HORIZONTAL SCALE = 1"=20'  
VERTICAL SCALE = 1"=3'

- NOTE:
1. CONTRACTOR SHALL TAKE EXTREME CAUTION WHEN WORKING AROUND EXISTING COUNTY FIBER OPTIC LINE.
  2. REFER TO SHEET 2 FOR SUE INFORMATION

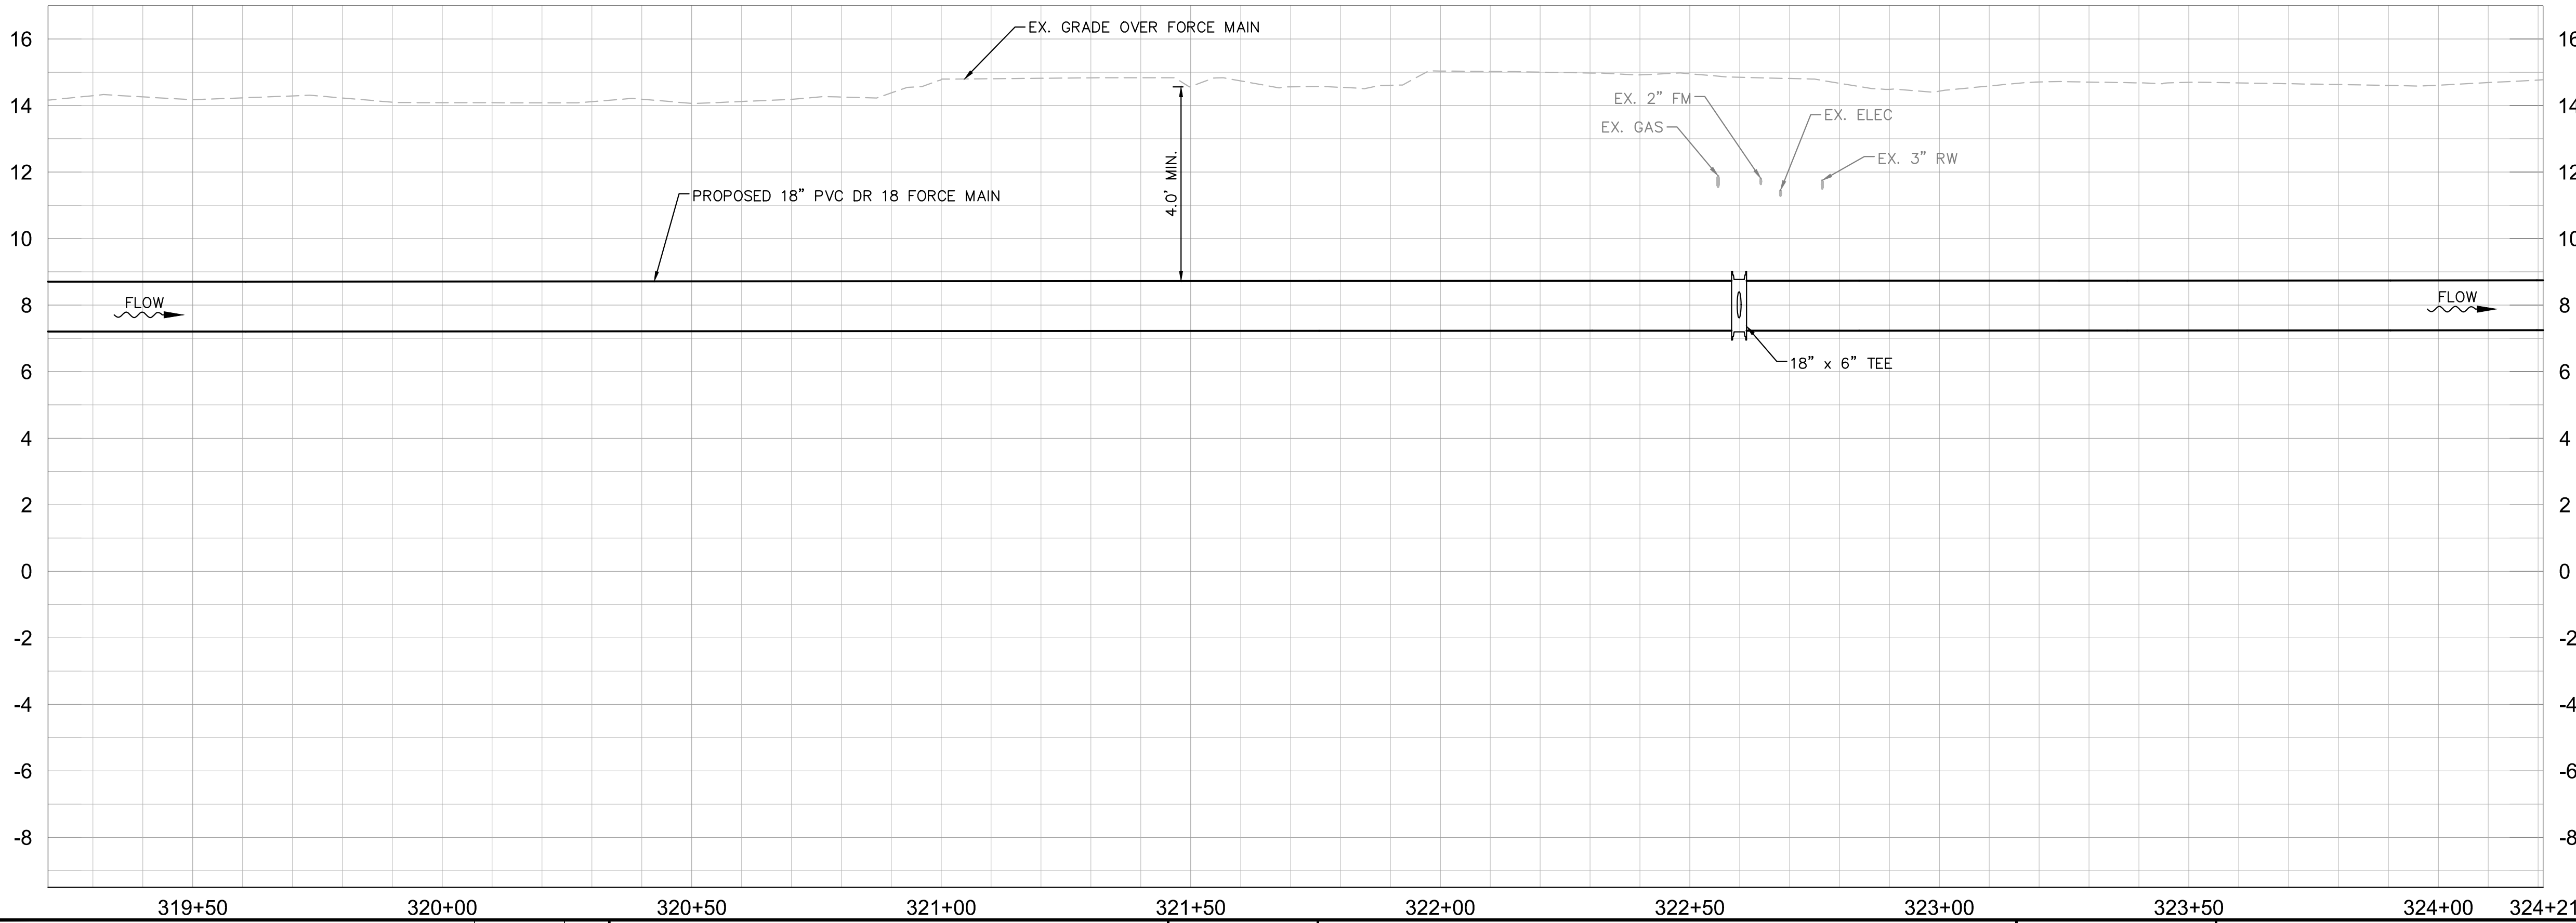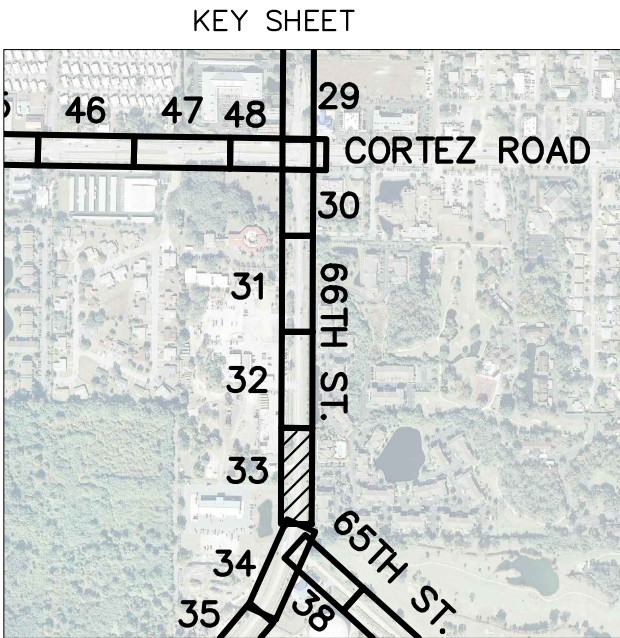

**GROUNDWATER / DEWATERING NOTE:**  
THE PRESENCE OF GROUNDWATER SHOULD BE ANTICIPATED ON THIS PROJECT. CONTRACTOR'S BID SHALL INCLUDE CONSIDERATION FOR THIS ISSUE. WHEN PERFORMING GRADING OPERATIONS DURING PERIODS OF WET WEATHER, PROVIDE ADEQUATE DEWATERING, DRAINAGE AND GROUND WATER MANAGEMENT TO CONTROL MOISTURE OF SOILS.



ADDENDUM 4		02/03/2017	WWW	<div><div>Kimley»Horn</div><div>© 2016 KIMLEY-HORN AND ASSOCIATES, INC. 655 NORTH FRANKLIN STREET, SUITE 150, TAMPA, FL 33602 PHONE: 813-620-1460 WWW.KIMLEY-HORN.COM CA 00000696</div></div>	KHA PROJECT 148400003		<div><div><div><div></div><div>FORCE MAIN 1M REHABILITATION</div></div><div>MANATEE COUNTY</div></div><div>FL</div></div>	LICENSED PROFESSIONAL		<div>PLAN &amp; PROFILE (66TH STREET)</div> <div>33</div>	SHEET NUMBER
					DATE SEPT 2016			W. WADE WOOD, P.E.			
					SCALE AS SHOWN			FL LICENSE NUMBER 69051			
					DESIGNED BY AMM			DATE:			
					DRAWN BY JRT						
No.	REVISIONS		DATE	BY	CHECKED BY WWW						





K:\tom\_civil\148400 - manatee county\003 - force main 1m rehabilitation\CADD\plansheets\0-0.2 66th PLAN & PROFILE .dwg

Sheet Set:MANATEE COUNTY FMM REHABILITATION Layout:34 September 06, 2016 05:14:14pm

By:Kender, Madeline

This document, together with the concepts and designs presented herein, is intended only for the specific purpose and client for which it was prepared. Reuse of and improper reliance on this document without written authorization and adaptation by Kimley-Horn and Associates, Inc. shall be without liability to Kimley-Horn and Associates, Inc.

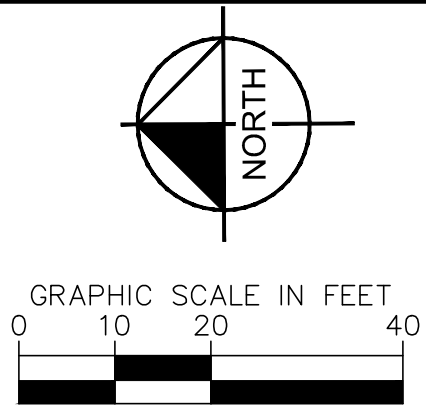
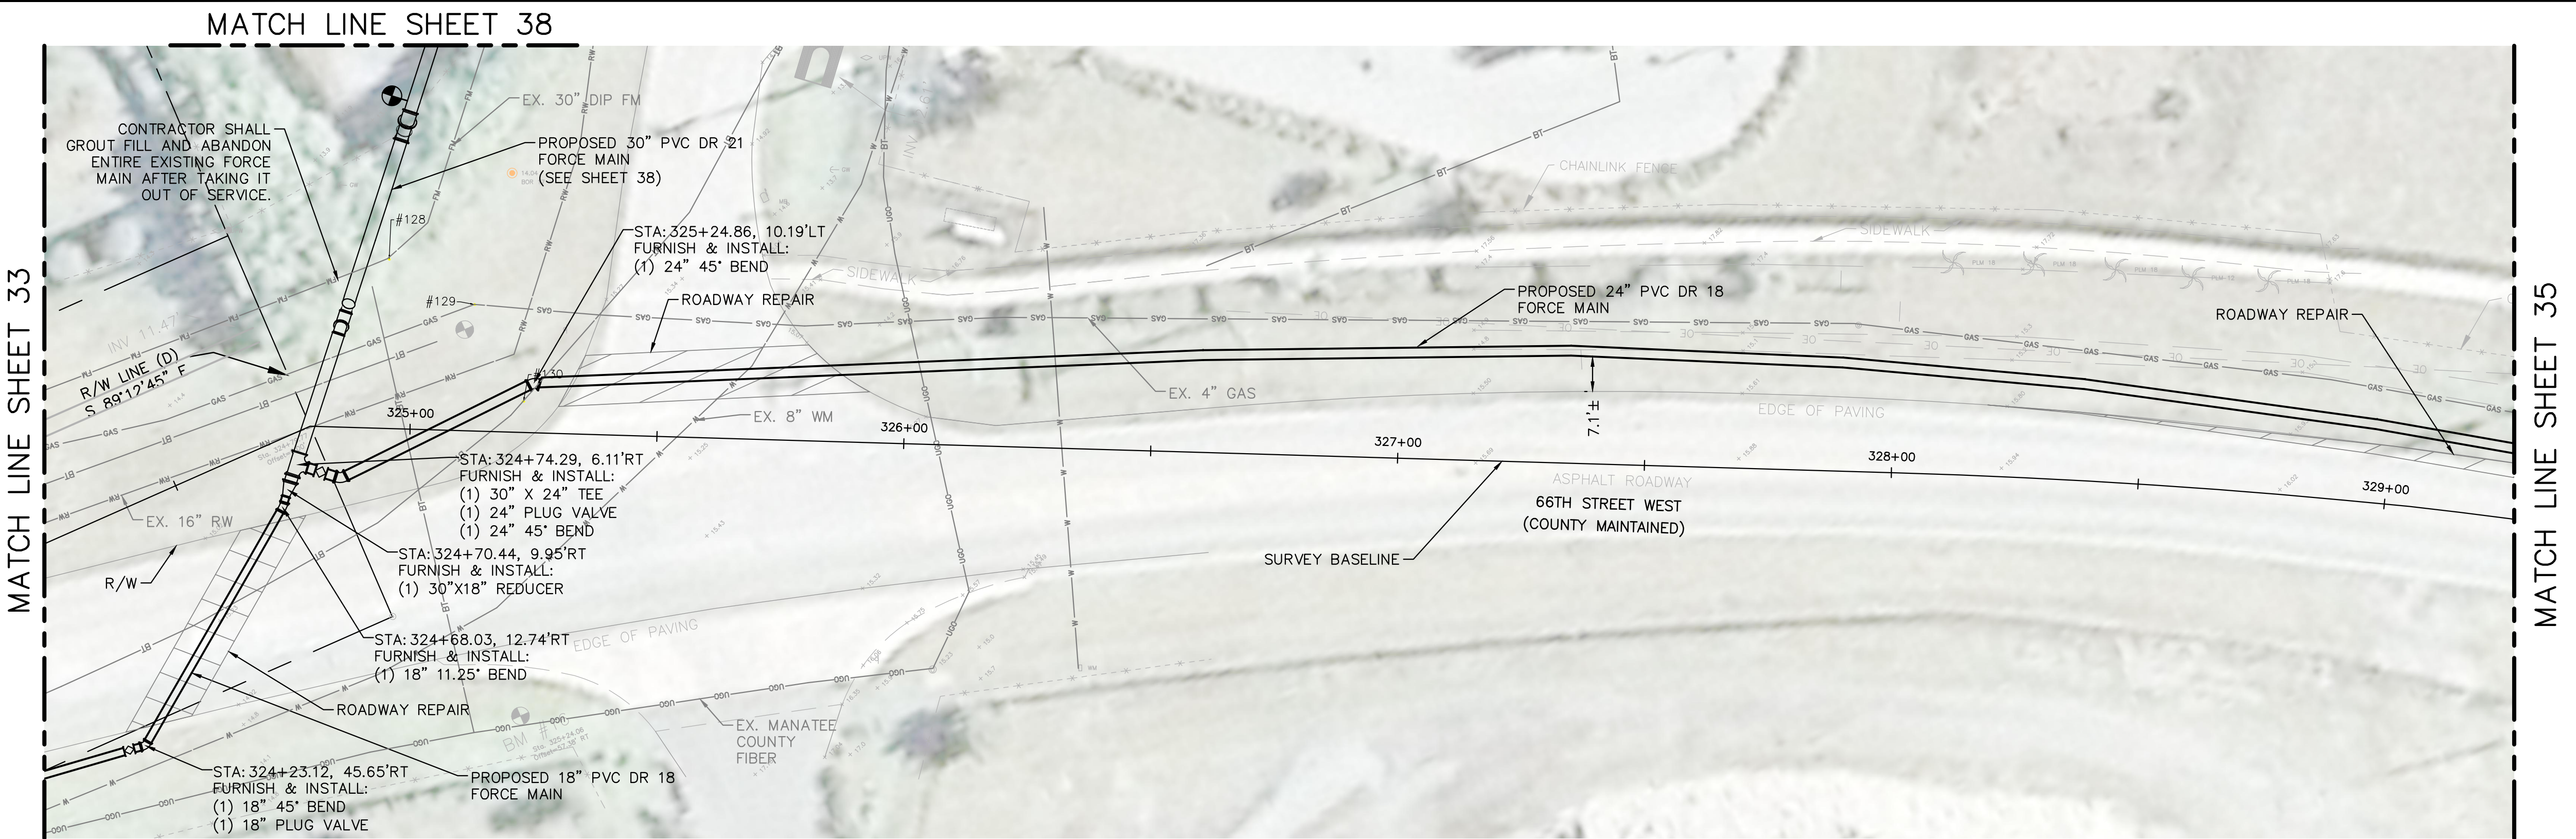


HORIZONTAL SCALE = 1"=20'  
VERTICAL SCALE = 1"=3'

NOTE:

- CONTRACTOR SHALL TAKE EXTREME CAUTION WHEN WORKING AROUND EXISTING COUNTY FIBER OPTIC LINE.
- CONTRACTOR SHALL EXERCISE EXTREME CAUTION WHEN WORKING AROUND EXISTING 4-INCH GAS MAIN AND TRY TO MAINTAIN A MINIMUM 48-INCH SEPARATION.
- REFER TO SHEET 2 FOR SUE INFORMATION

KEY SHEET

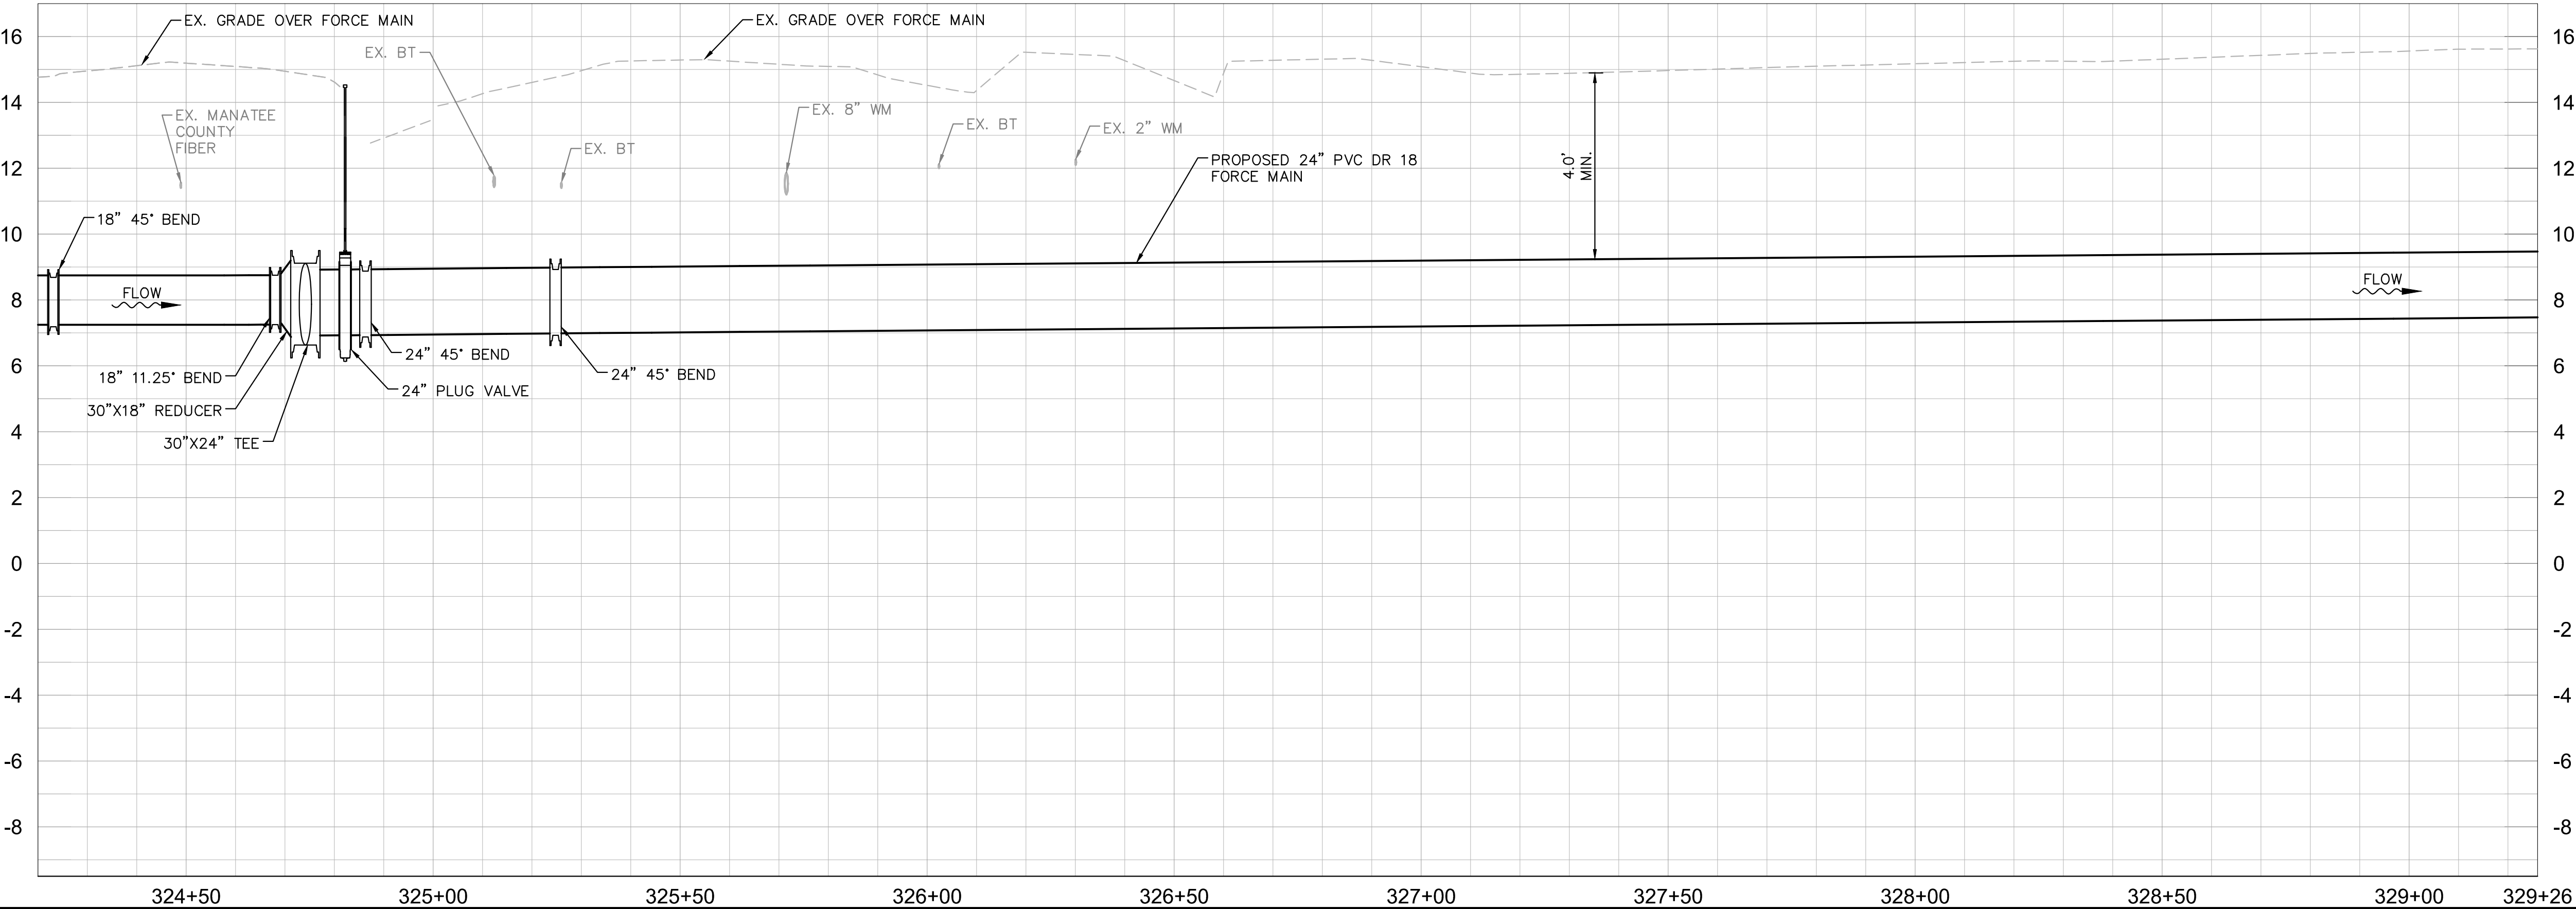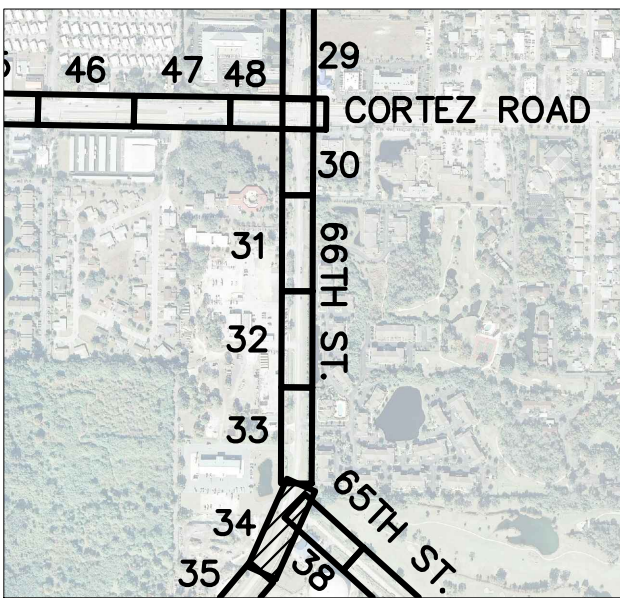

GROUNDWATER / DEWATERING NOTE:

THE PRESENCE OF GROUNDWATER SHOULD BE ANTICIPATED ON THIS PROJECT. CONTRACTOR'S BID SHALL INCLUDE CONSIDERATION FOR THIS ISSUE. WHEN PERFORMING GRADING OPERATIONS DURING PERIODS OF WET WEATHER, PROVIDE ADEQUATE DEWATERING, DRAINAGE AND GROUND WATER MANAGEMENT TO CONTROL MOISTURE OF SOILS.



**Kimley»Horn**

© 2016 KIMLEY-HORN AND ASSOCIATES, INC.  
655 NORTH FRANKLIN STREET, SUITE 150, TAMPA, FL 33602  
PHONE: 813-620-1460  
WWW.KIMLEY-HORN.COM CA 00000696

KHA PROJECT  
148400003  
DATE  
SEPT 2016  
SCALE AS SHOWN  
DESIGNED BY AMM  
DRAWN BY JRT  
CHECKED BY WWW



**FORCE MAIN 1M  
REHABILITATION**

MANATEE COUNTY

LICENSED PROFESSIONAL

W. WADE WOOD, P.E.

FL LICENSE NUMBER  
69051

FL DATE:

**PLAN & PROFILE (66TH STREET)**


SHEET NUMBER

**34**



y:\Bohmann, Lindsey Sheet Set\MANATEE COUNTY FM1M REHABILITATION Layout:35 February 17, 2017 10:11:45am k:\tom\_civil\148400 - manatee county\003 - force main 1m rehabilitation\CADD\plansheets\0-0.3 South 66th PLAN & PROFILE.dwg

This document, together with the concepts and designs presented herein, is intended only for the specific purpose and client for which it was prepared. Reuse of any information contained herein, in whole or in part, for any other project without the written authorization and adaptation by Kimley-Horn and Associates, Inc. shall be without liability to Kimley-Horn and Associates, Inc.


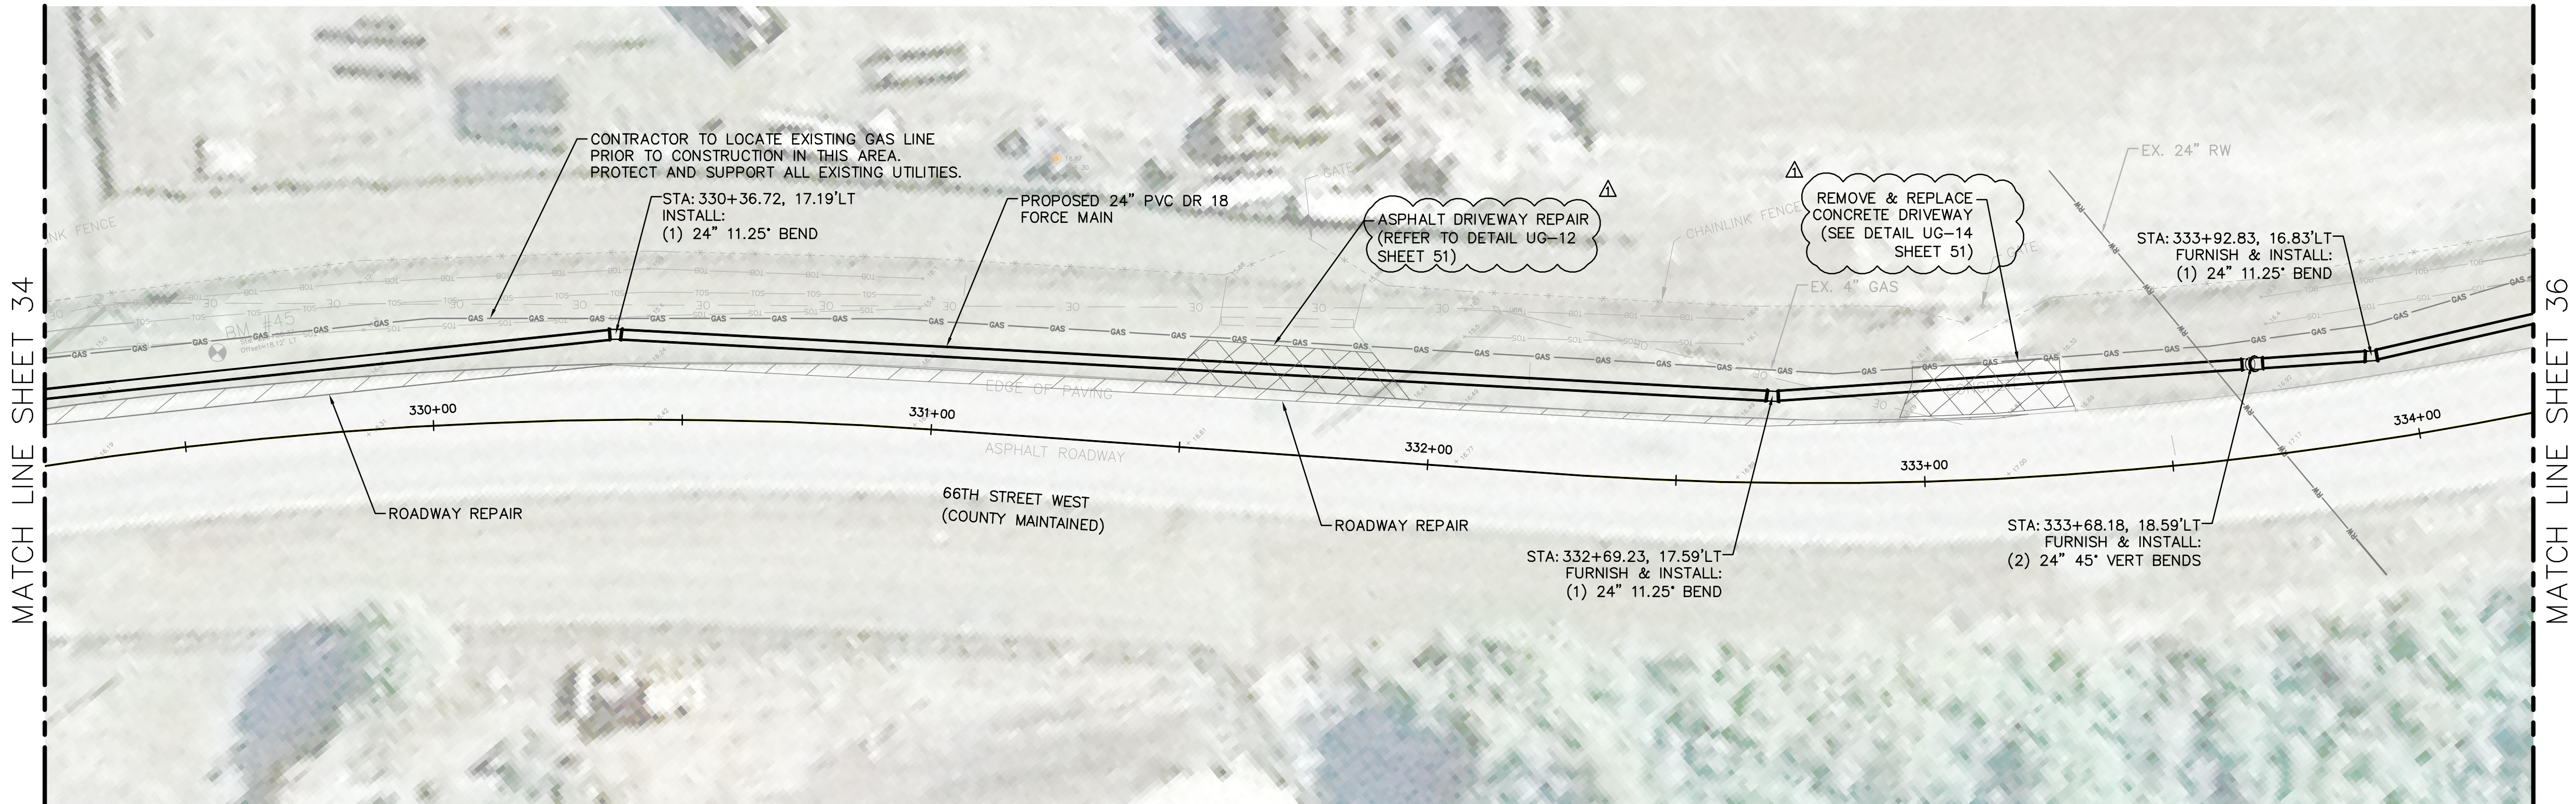


GRAPHIC SCALE IN FEET  
0 10 20 40

HORIZONTAL SCALE = 1"=20'  
VERTICAL SCALE = 1"=3'

NOTE:

- CONTRACTOR SHALL TAKE EXTREME CAUTION WHEN WORKING AROUND EXISTING COUNTY FIBER OPTIC LINE.
- CONTRACTOR SHALL EXERCISE EXTREME CAUTION WHEN WORKING AROUND EXISTING 4-INCH GAS MAIN AND TRY TO MAINTAIN A MINIMUM 48-INCH SEPARATION.
- REFER TO SHEET 2 FOR SUE INFORMATION
- MILL & RESURFACE TRAVEL LANE EFFECTED BY DRIVEWAY REPAIR

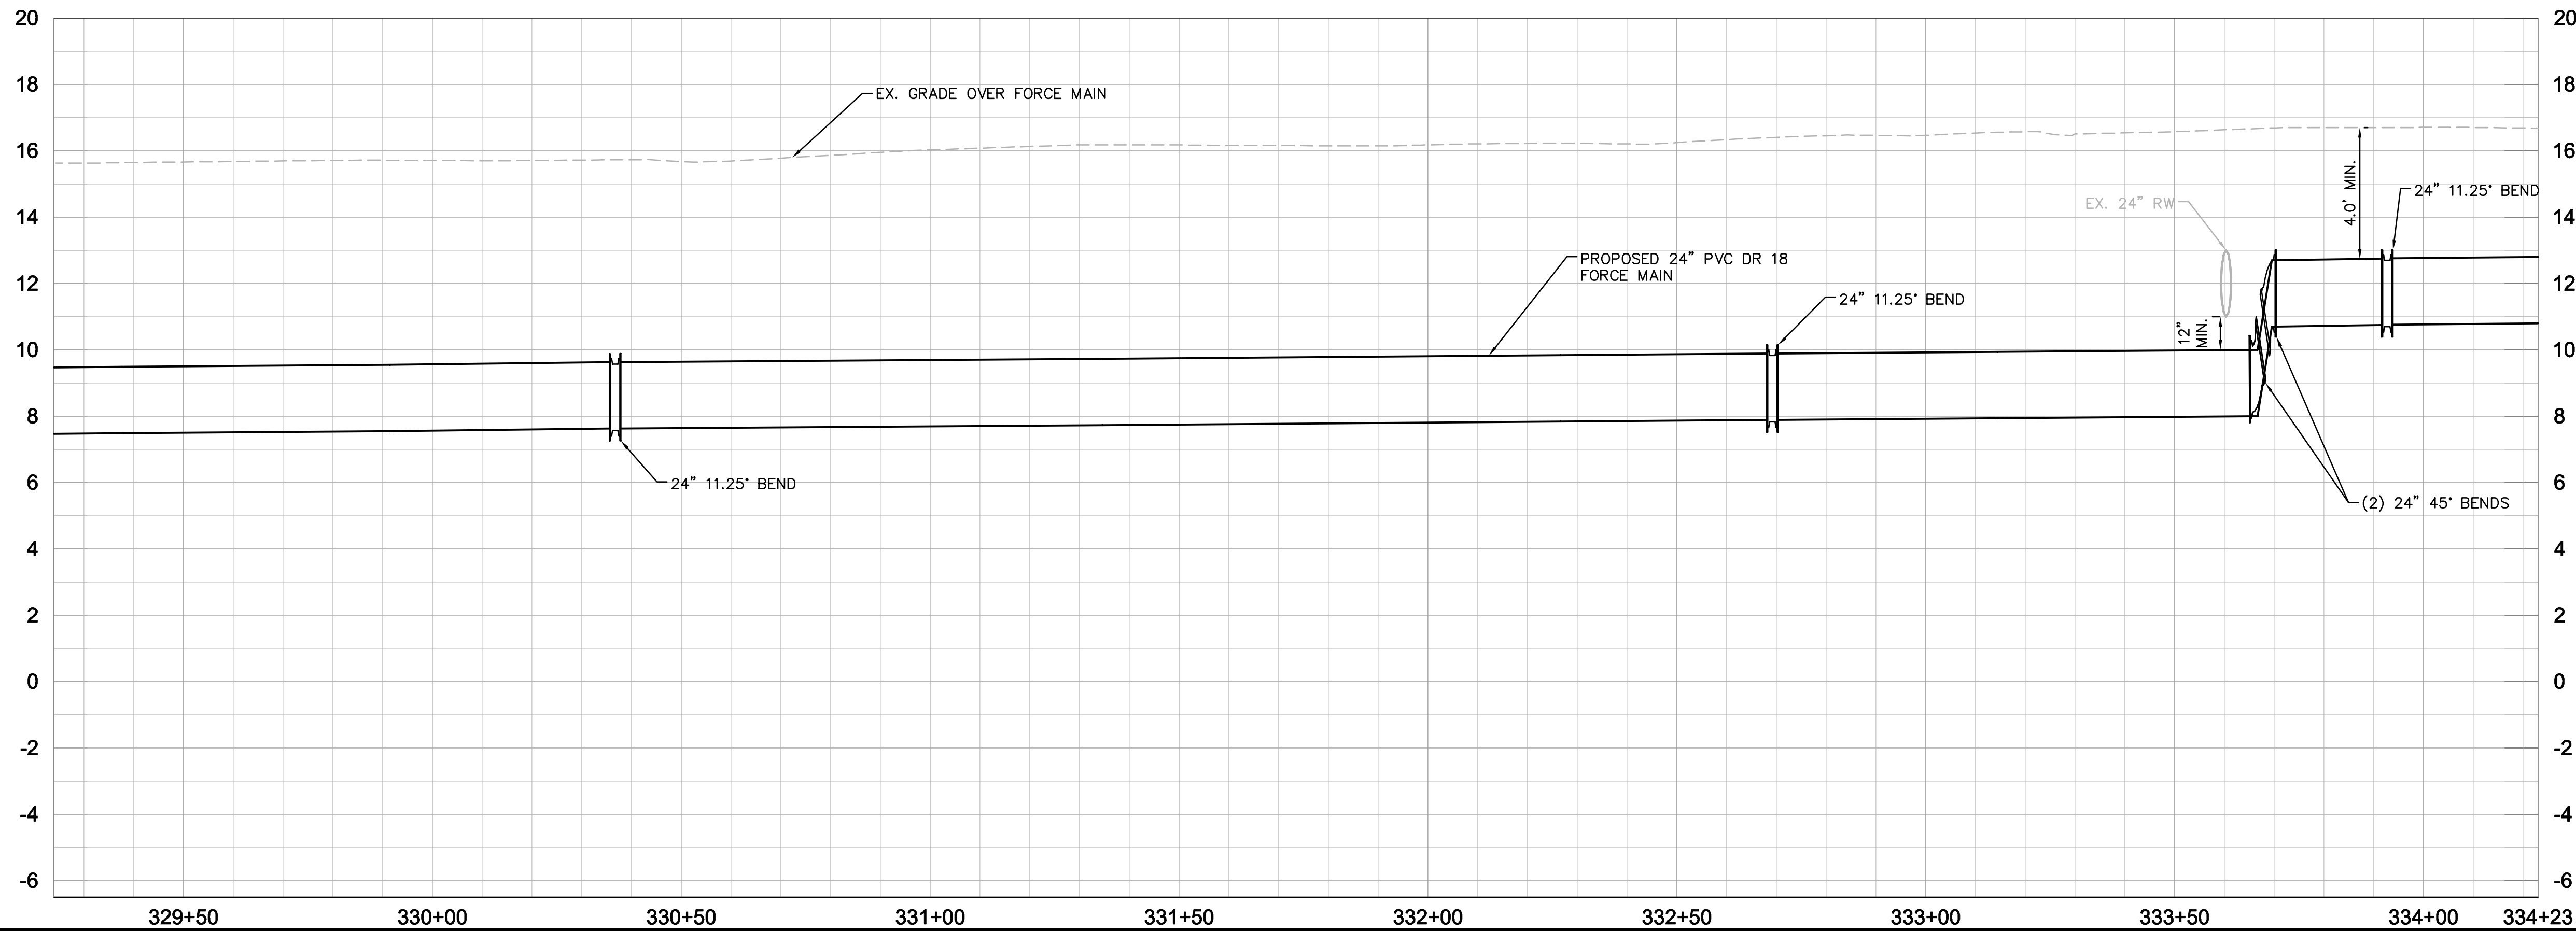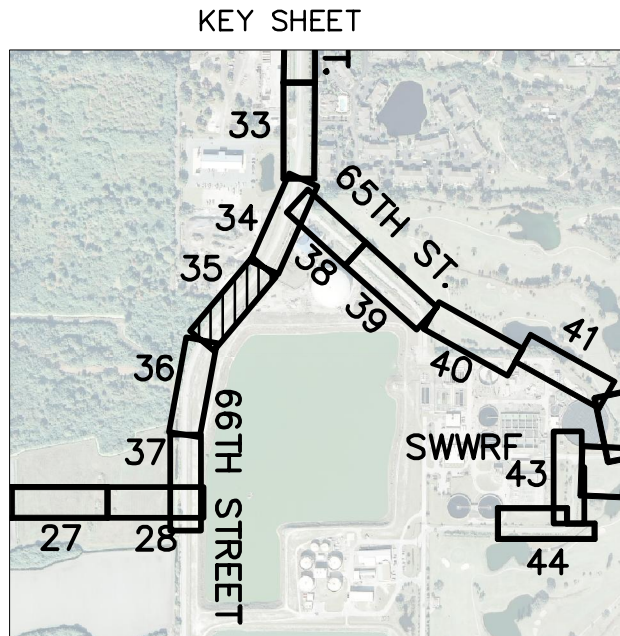

**GROUNDWATER / DEWATERING NOTE:**

THE PRESENCE OF GROUNDWATER SHOULD BE ANTICIPATED ON THIS PROJECT. CONTRACTOR'S BID SHALL INCLUDE CONSIDERATION FOR THIS ISSUE. WHEN PERFORMING GRADING OPERATIONS DURING PERIODS OF WET WEATHER, PROVIDE ADEQUATE DEWATERING, DRAINAGE AND GROUND WATER MANAGEMENT TO CONTROL MOISTURE OF SOILS.

		ADDENDUM 4	02/03/2017	WWW	<div></div> <div>© 2016 KIMLEY-HORN AND ASSOCIATES, INC. 655 NORTH FRANKLIN STREET, SUITE 150, TAMPA, FL 33602 PHONE: 813-620-1460 WWW.KIMLEY-HORN.COM CA 00000696</div>	<div></div> <div>FORCE MAIN 1M REHABILITATION</div>	LICENSED PROFESSIONAL  W. WADE WOOD, P.E.  FL LICENSE NUMBER 69051	PLAN & PROFILE (66TH STREET)	SHEET NUMBER  35
No.	REVISIONS		DATE	BY	KHA PROJECT 148400003	MANATEE COUNTY	FL	DATE:	
					DATE SEPT 2016				
					SCALE AS SHOWN				
					DESIGNED BY AMM				
					DRAWN BY JRT				
					CHECKED BY WWW				






K:\tom\_civil\48400 - manatee county\003 - Force main 1m rehabilitation\CADD\plansheets\0-0.3 South 66th PLAN & PROFILE.dwg

Sheet Set:MANATEE COUNTY FMM REHABILITATION Layout:36 August 31, 2016 09:17:02am


By:Ecker, Sarah

This document, together with the concepts and designs presented herein, as an instrument of service, is intended only for the specific purpose and client for which it was prepared. Reuse of and improper reliance on this document without written authorization and adaptation by Kimley-Horn and Associates, Inc. shall be without liability to Kimley-Horn and Associates, Inc.

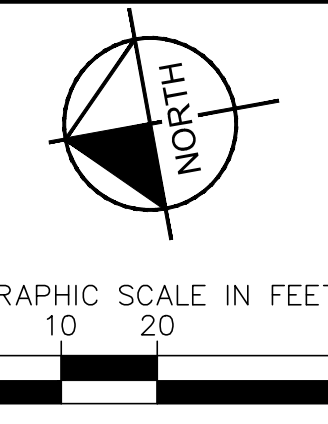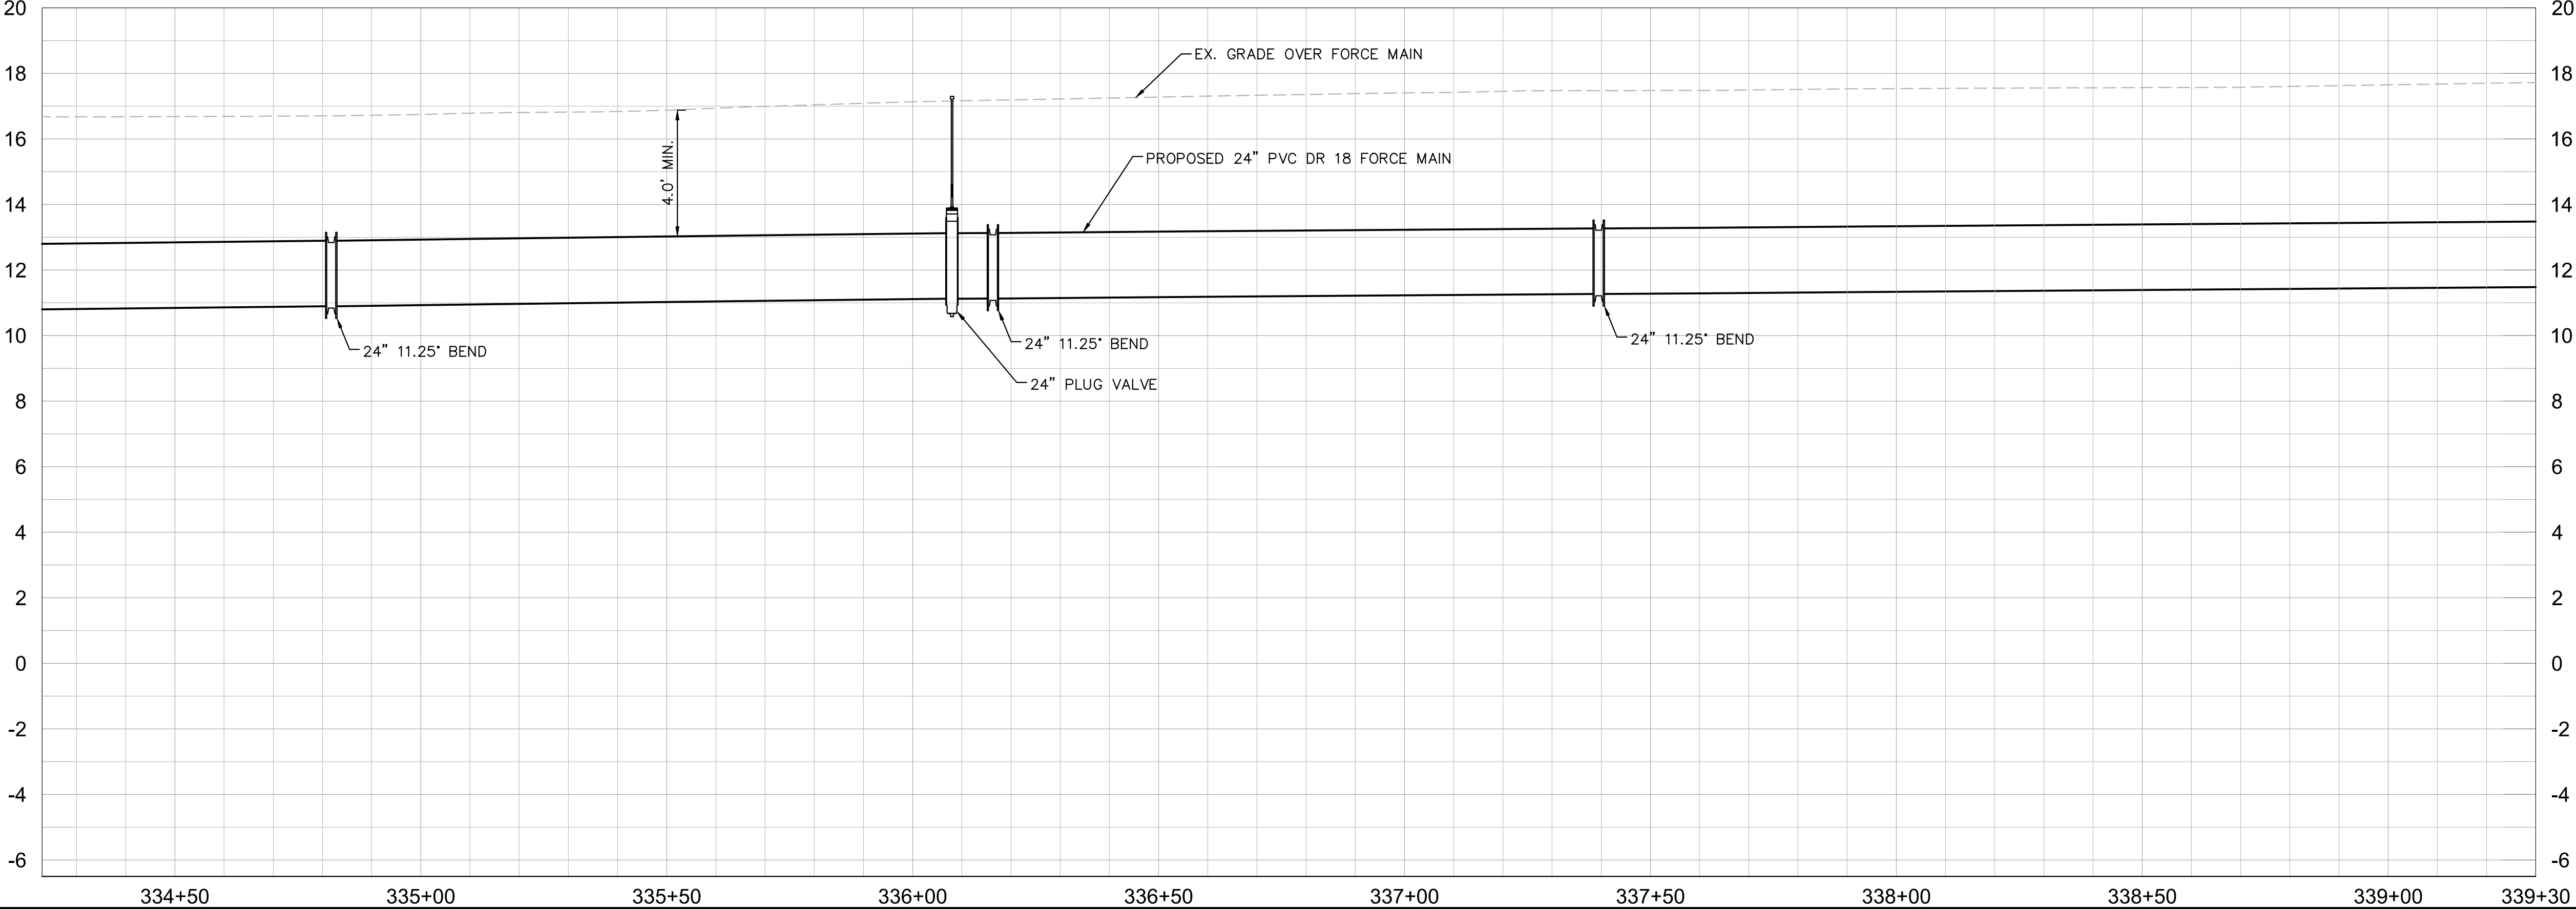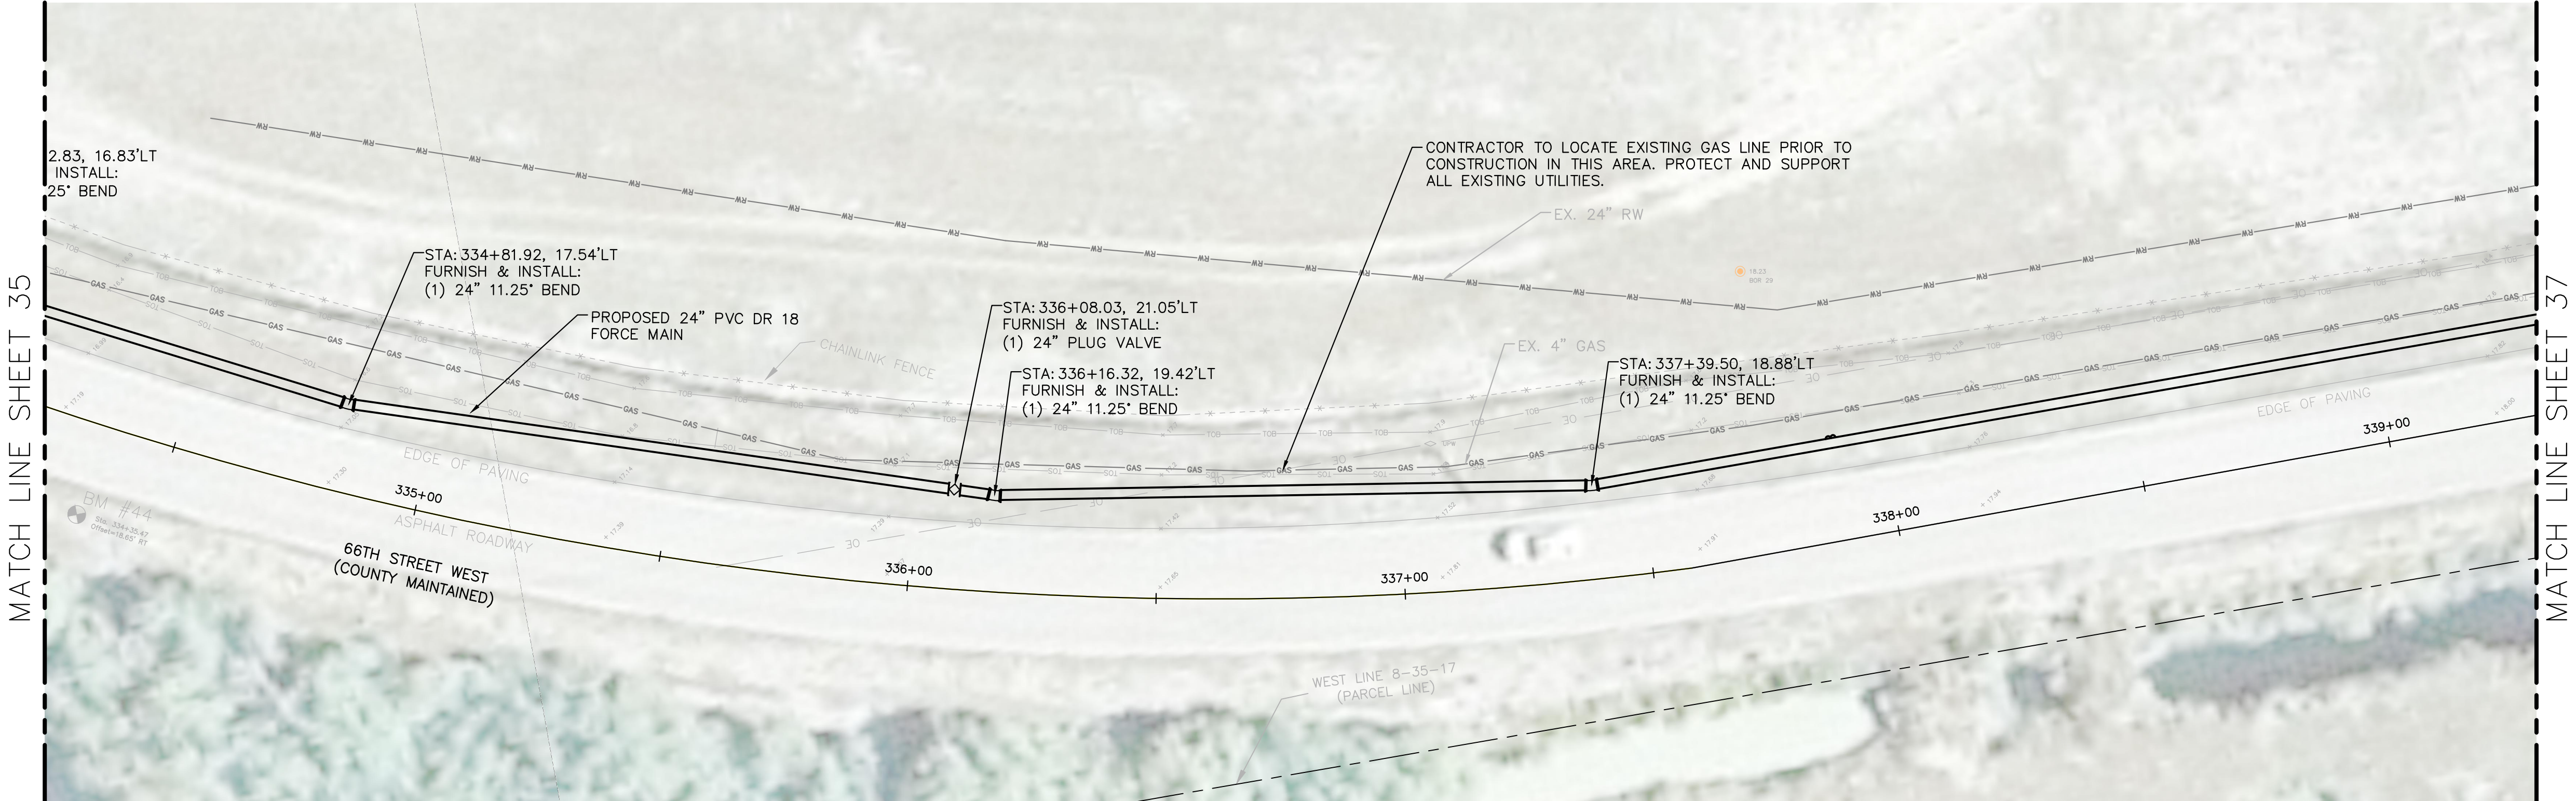

HORIZONTAL SCALE = 1"=20'  
VERTICAL SCALE = 1"=3'

- NOTE:
- CONTRACTOR SHALL TAKE EXTREME CAUTION WHEN WORKING AROUND EXISTING COUNTY FIBER OPTIC LINE.
  - CONTRACTOR SHALL EXERCISE EXTREME CAUTION WHEN WORKING AROUND EXISTING 4-INCH GAS MAIN AND TRY TO MAINTAIN A MINIMUM 48-INCH SEPARATION.
  - REFER TO SHEET 2 FOR SUE INFORMATION

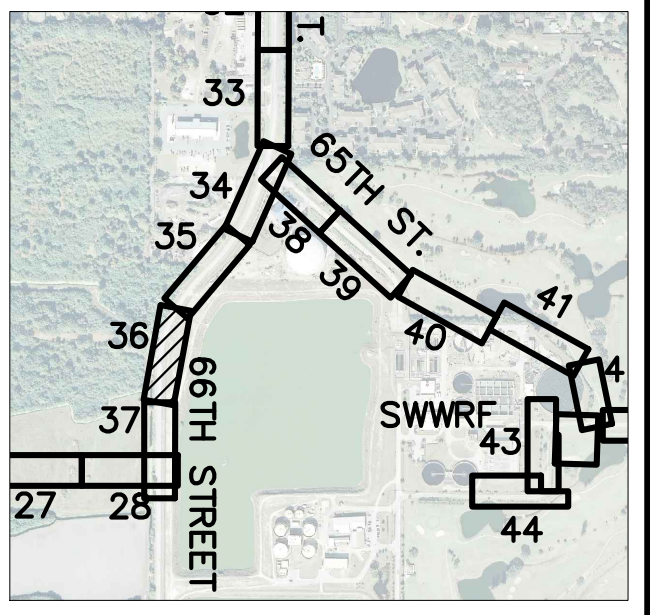

**GROUNDWATER / DEWATERING NOTE:**  
THE PRESENCE OF GROUNDWATER SHOULD BE ANTICIPATED ON THIS PROJECT. CONTRACTOR'S BID SHALL INCLUDE CONSIDERATION FOR THIS ISSUE. WHEN PERFORMING GRADING OPERATIONS DURING PERIODS OF WET WEATHER, PROVIDE ADEQUATE DEWATERING, DRAINAGE AND GROUND WATER MANAGEMENT TO CONTROL MOISTURE OF SOILS.



--	--	







K:\man\_civil\148400 - manatee county\003 - force main 1m rehabilitation\CADD\plansheets\C-0.3 South 66th PLAN & PROFILE.dwg

Sheet Set:MANATEE COUNTY FM1M REHABILITATION Layout:37 September 06, 2016 05:16:30pm

By:Kender, Madeline

This document, together with the concepts and designs presented herein, is intended only for the specific purpose and client for which it was prepared. Reuse of and improper reliance on this document without written authorization and adaptation by Kimley-Horn and Associates, Inc. shall be without liability to Kimley-Horn and Associates, Inc.

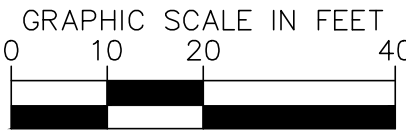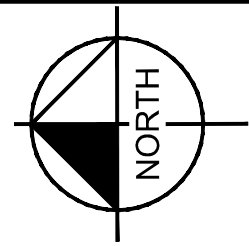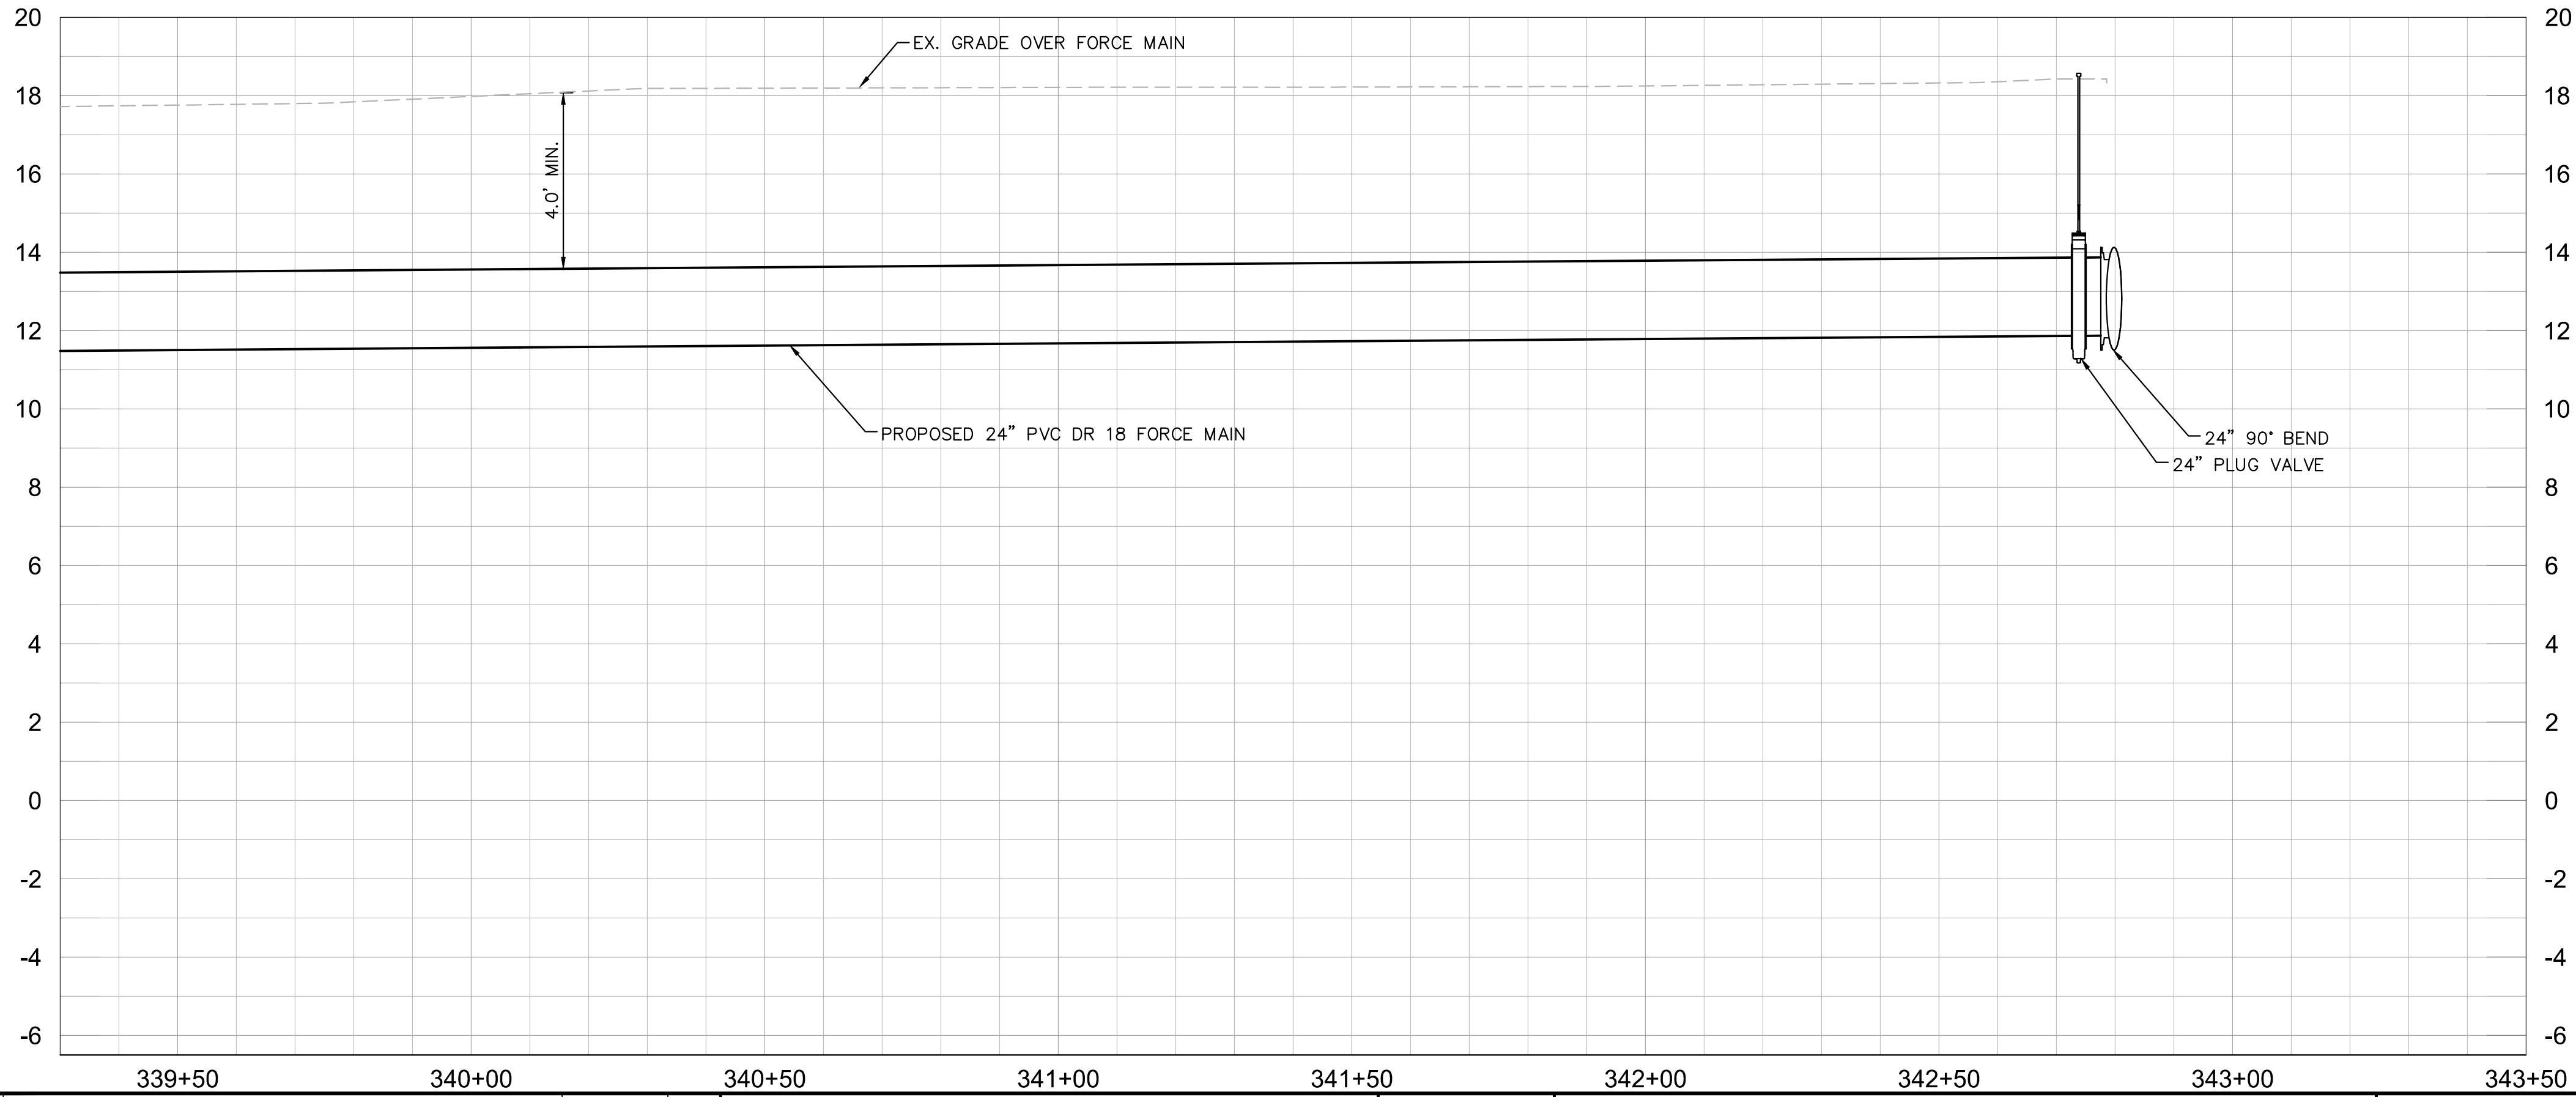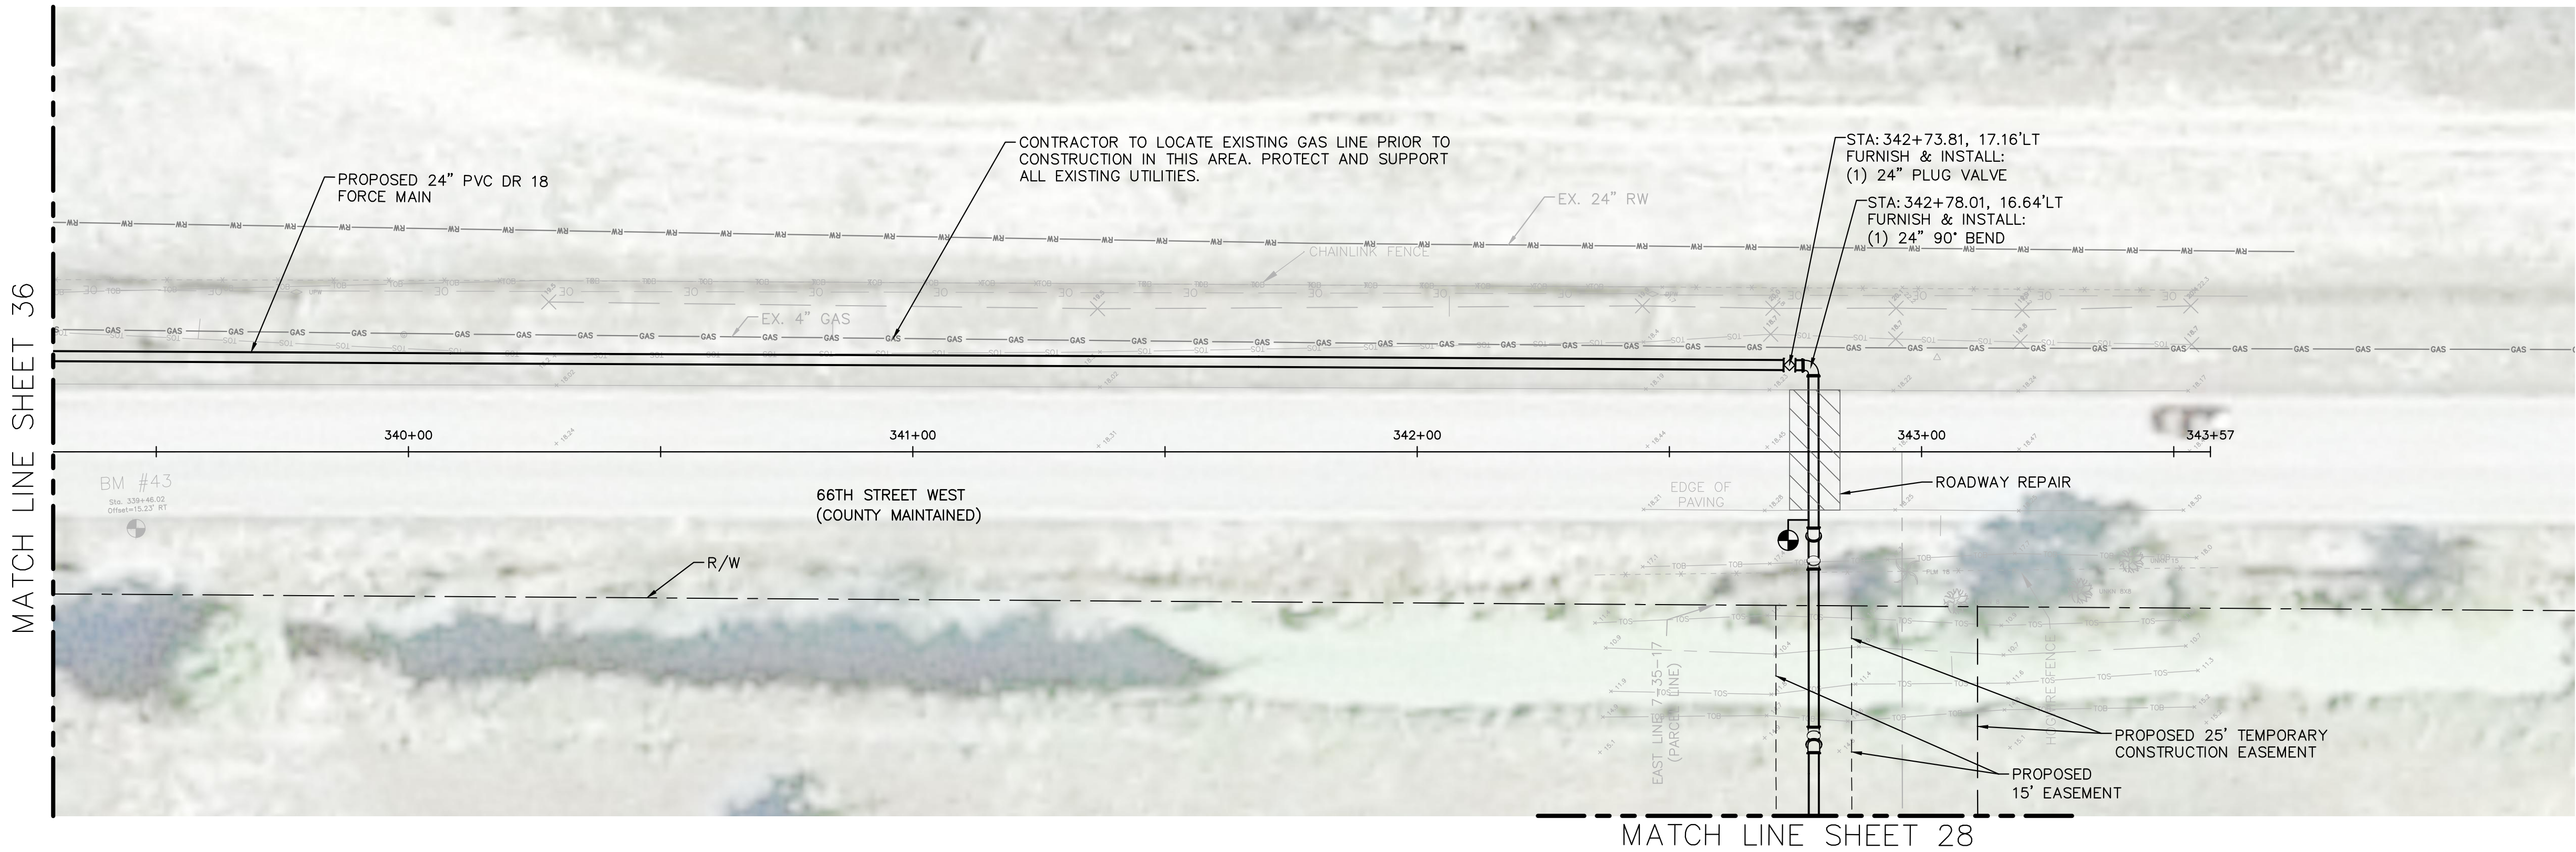


HORIZONTAL SCALE = 1"=20'  
VERTICAL SCALE = 1"=3'

NOTE:

- CONTRACTOR SHALL TAKE EXTREME CAUTION WHEN WORKING AROUND EXISTING COUNTY FIBER OPTIC LINE.
- CONTRACTOR SHALL EXERCISE EXTREME CAUTION WHEN WORKING AROUND EXISTING 4-INCH GAS MAIN AND TRY TO MAINTAIN A MINIMUM 48-INCH SEPARATION.
- REFER TO SHEET 2 FOR SUE INFORMATION

KEY SHEET

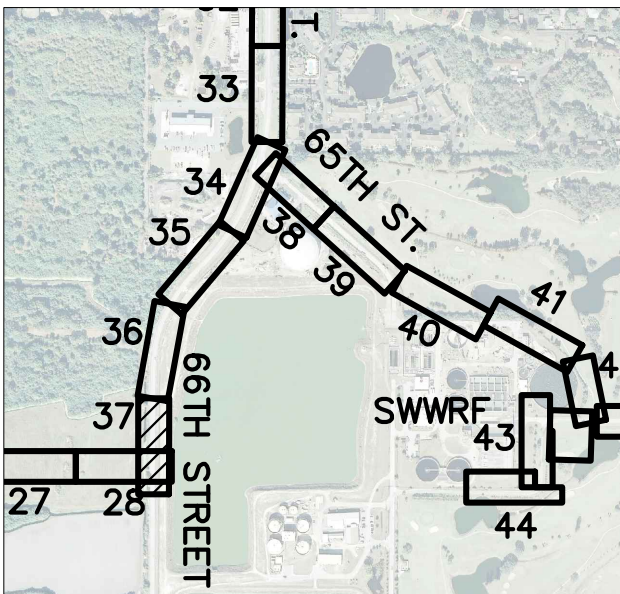

GROUNDWATER / DEWATERING NOTE:

THE PRESENCE OF GROUNDWATER SHOULD BE ANTICIPATED ON THIS PROJECT. CONTRACTOR'S BID SHALL INCLUDE CONSIDERATION FOR THIS ISSUE. WHEN PERFORMING GRADING OPERATIONS DURING PERIODS OF WET WEATHER, PROVIDE ADEQUATE DEWATERING, DRAINAGE AND GROUND WATER MANAGEMENT TO CONTROL MOISTURE OF SOILS.



**Kimley»Horn**

© 2016 KIMLEY-HORN AND ASSOCIATES, INC.  
655 NORTH FRANKLIN STREET, SUITE 150, TAMPA, FL 33602  
PHONE: 813-620-1460  
WWW.KIMLEY-HORN.COM CA 00000696

KHA PROJECT  
148400003  
DATE  
SEPT 2016  
SCALE AS SHOWN  
DESIGNED BY AMM  
DRAWN BY JRT  
CHECKED BY WWW



**FORCE MAIN 1M  
REHABILITATION**

MANATEE COUNTY

LICENSED PROFESSIONAL

W. WADE WOOD, P.E.

FL LICENSE NUMBER  
69051

FL DATE:

**PLAN & PROFILE (66TH STREET)**


SHEET NUMBER

**37**





- NOTES:
- CONTRACTOR SHALL MARK AND IDENTIFY ALL TREES WITHIN HIS/HERS PROPOSED WORK ZONE THAT WILL NEED TO BE REMOVED. ONCE COMPLETED CONTRACTOR SHALL NOTIFY OWNER/ENGINEER FOR APPROVAL TO REMOVE TREES.
- REFER TO SHEET 2 FOR SUE INFORMATION.
- CONTRACTOR SHALL PROVIDE A TEMPORARY FENCE TO PROTECT CONSTRUCTION AND LANDSCAPING.
- CONTRACTOR SHALL REMOVE ALL TREES AND INVASIVE SPECIES IN CONFLICT WITH PROPOSED FORCE MAIN AND LANDSCAPE BUFFER.

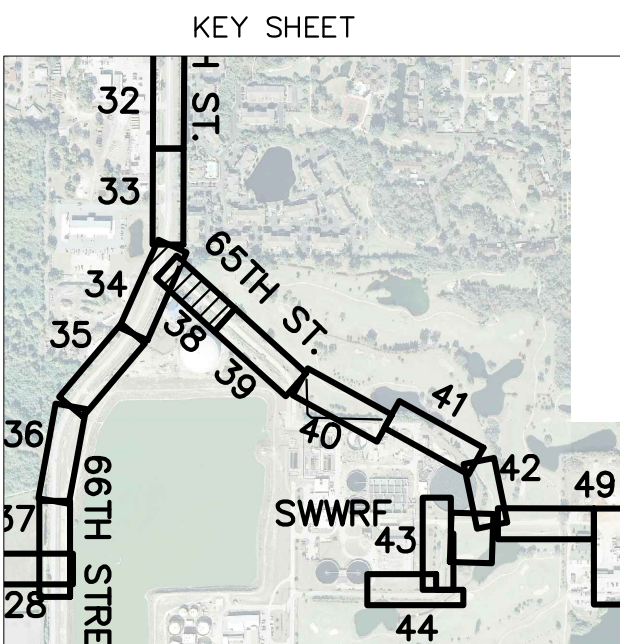

**GROUNDWATER /  
DEWATERING NOTE:**  
THE PRESENCE OF GROUNDWATER  
SHOULD BE ANTICIPATED ON THIS  
PROJECT. CONTRACTOR'S BID SHALL  
INCLUDE CONSIDERATION FOR THIS  
ISSUE. WHEN PERFORMING GRADING  
OPERATIONS DURING PERIODS OF WET  
WEATHER, PROVIDE ADEQUATE  
DEWATERING, DRAINAGE AND GROUND  
WATER MANAGEMENT TO CONTROL  
MOISTURE OF SOILS.




<div><div>△</div><div></div></div>		ADDENDUM 4	02/03/2017	WWW	<div><div><div><div><div></div><div></div><div></div></div><div><div></div><div></div><div></div></div></div><div><div></div><div></div><div></div></div><div><div></div><div></div><div></div></div></div><div><div></div><div></div><div></div></div><div><div></div><div></div><div></div></div><div><div></div><div></div><div></div></div></div> <div><div></div><div></div><div></div></div> <div><div></div><div></div><div></div></div> <div><div></div><div>&lt;/</div></div>
------------------------------------	--	------------	------------	-----	--





Plotted By:Bohmann, Lindsey Sheet Set:MANATEE COUNTY FMM REHABILITATION Layout:39 PLAN & PROFILE February 17, 2017 11:09:07am K:\tom\_civil\148400 - manatee county\003 - force main 1m rehabilitation\CADD\plansheets\0-01 PLAN & PROFILE.dwg

This document, together with the concepts and designs presented herein, is intended only for the specific purpose and client for which it was prepared. Reuse of any information contained herein, in whole or in part, for any other project without the written authorization and approval of Kimley-Horn and Associates, Inc. shall be without liability to Kimley-Horn and Associates, Inc.

MATCH LINE SHEET 38

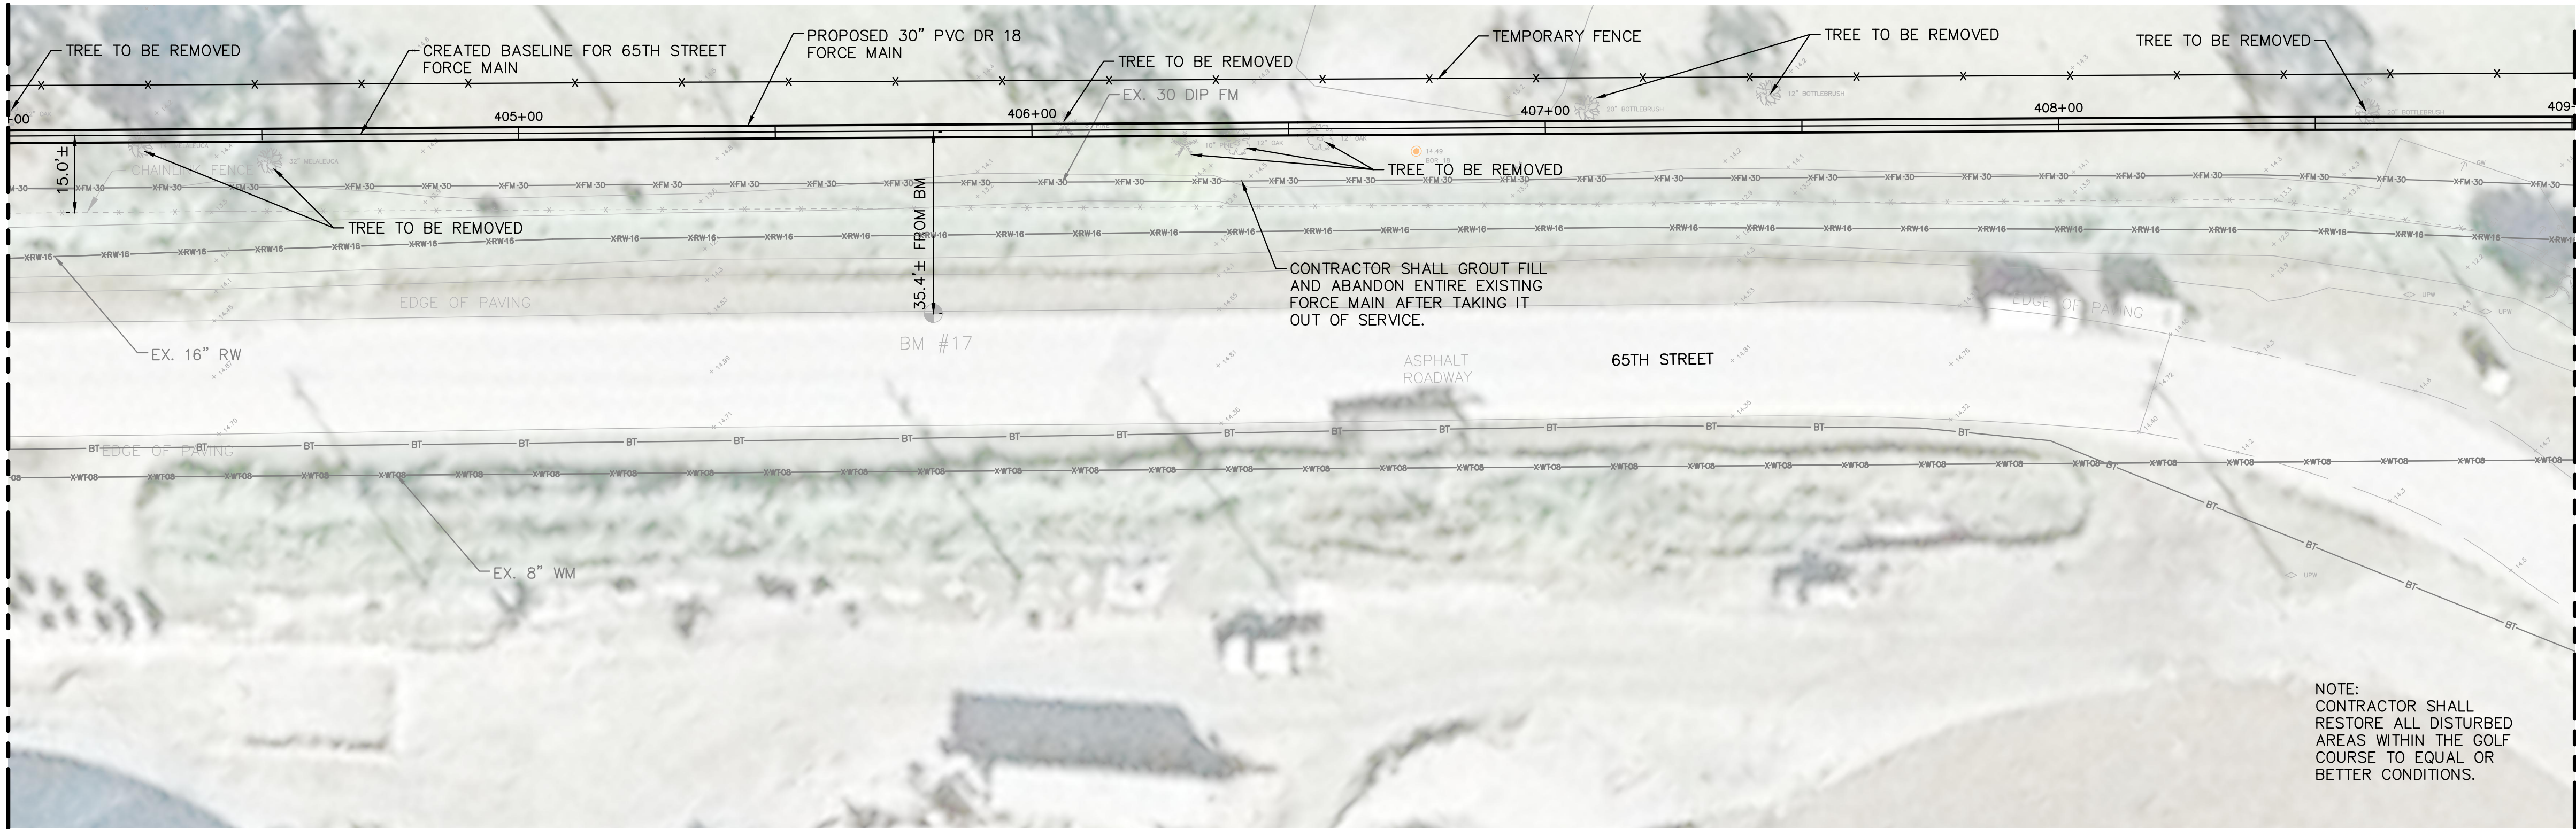

MATCH LINE SHEET 40

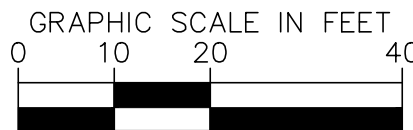
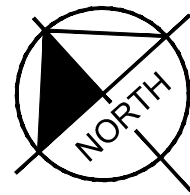


HORIZONTAL SCALE = 1"=20'  
VERTICAL SCALE = 1"=3'

NOTES:

1. CONTRACTOR SHALL MARK AND IDENTIFY ALL TREES WITHIN HIS/HERS PROPOSED WORK ZONE THAT WILL NEED TO BE REMOVED. ONCE COMPLETED CONTRACTOR SHALL NOTIFY OWNER/ENGINEER FOR APPROVAL TO REMOVE TREES.
2. REFER TO SHEET 2 FOR SUE INFORMATION.
3. CONTRACTOR SHALL PROVIDE A TEMPORARY FENCE TO PROTECT CONSTRUCTION AND LANDSCAPING.
4. CONTRACTOR SHALL REMOVE ALL TREES AND INVASIVE SPECIES IN CONFLICT WITH PROPOSED FORCE MAIN AND LANDSCAPE BUFFER.

KEY SHEET

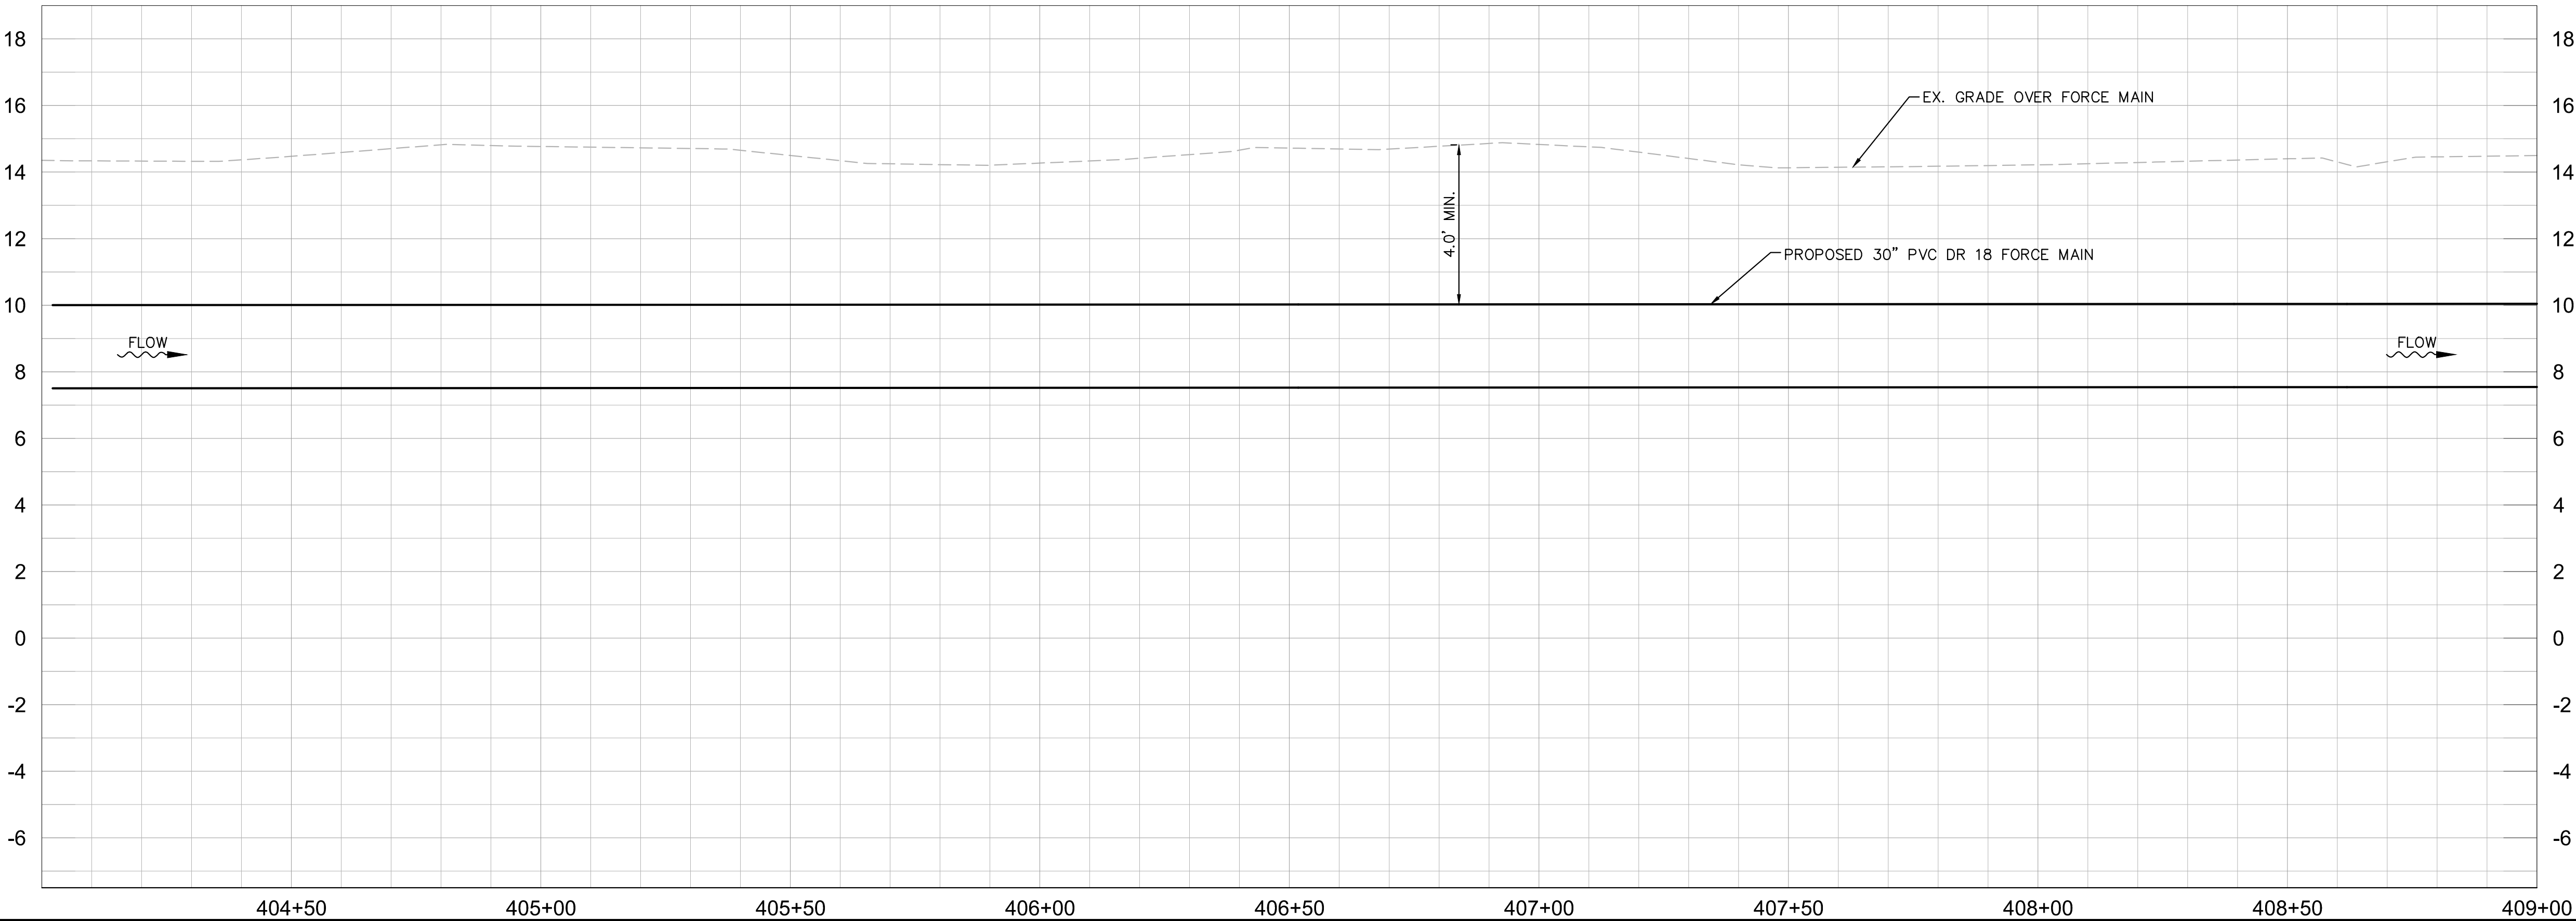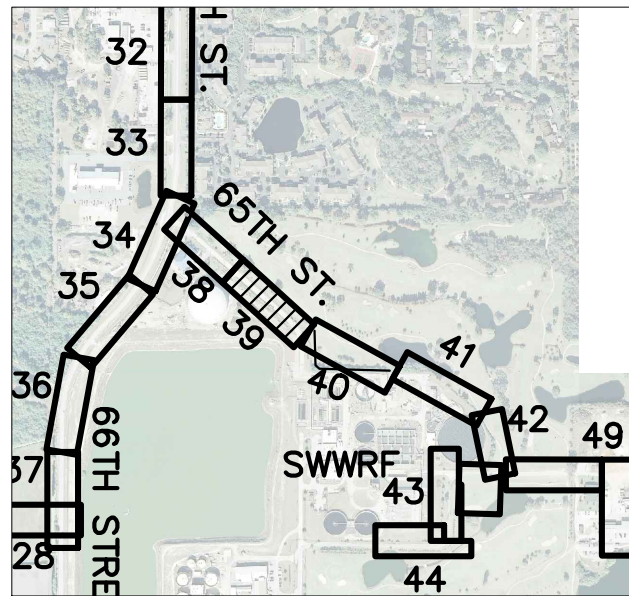

GROUNDWATER / DEWATERING NOTE:

THE PRESENCE OF GROUNDWATER SHOULD BE ANTICIPATED ON THIS PROJECT. CONTRACTOR'S BID SHALL INCLUDE CONSIDERATION FOR THIS ISSUE. WHEN PERFORMING GRADING OPERATIONS DURING PERIODS OF WET WEATHER, PROVIDE ADEQUATE DEWATERING, DRAINAGE AND GROUND WATER MANAGEMENT TO CONTROL MOISTURE OF SOILS.



ADDENDUM 4	02/03/2017	WWW
No.	REVISIONS	DATE BY

**Kimley»Horn**

© 2016 KIMLEY-HORN AND ASSOCIATES, INC.  
655 NORTH FRANKLIN STREET, SUITE 150, TAMPA, FL 33602  
PHONE: 813-620-1460  
WWW.KIMLEY-HORN.COM CA 00000696

KHA PROJECT 148400003
DATE SEPT 2016
SCALE AS SHOWN
DESIGNED BY AMM
DRAWN BY JRT
CHECKED BY WWW

**FORCE MAIN 1M  
REHABILITATION**

MANATEE COUNTY

LICENSED PROFESSIONAL
W. WADE WOOD, P.E.
FL LICENSE NUMBER 69051

PLAN & PROFILE  
(65TH STREET)



SHEET NUMBER

39



Plotted By:Bohmann, Lindsey Sheet Set:MANATEE COUNTY FM1M REHABILITATION Layout:40 PLAN & PROFILE February 17, 2017 11:09:52am K:\tam\_civil\148400 - manatee county\003 - force main 1m rehabilitation\CADD\plansheets\C-01 PLAN & PROFILE.dwg

This document, together with the concepts and designs presented herein, is intended only for the specific purpose and client for which it was prepared. Reuse of any information contained herein without written authorization and adaptation by Kimley-Horn and Associates, Inc. shall be without liability to Kimley-Horn and Associates, Inc.

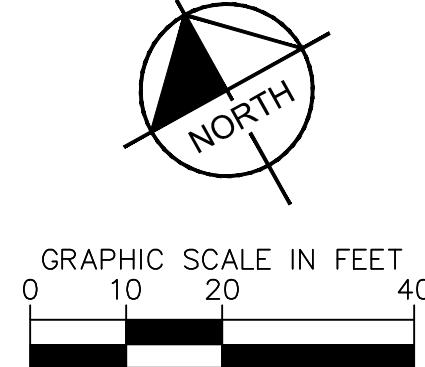
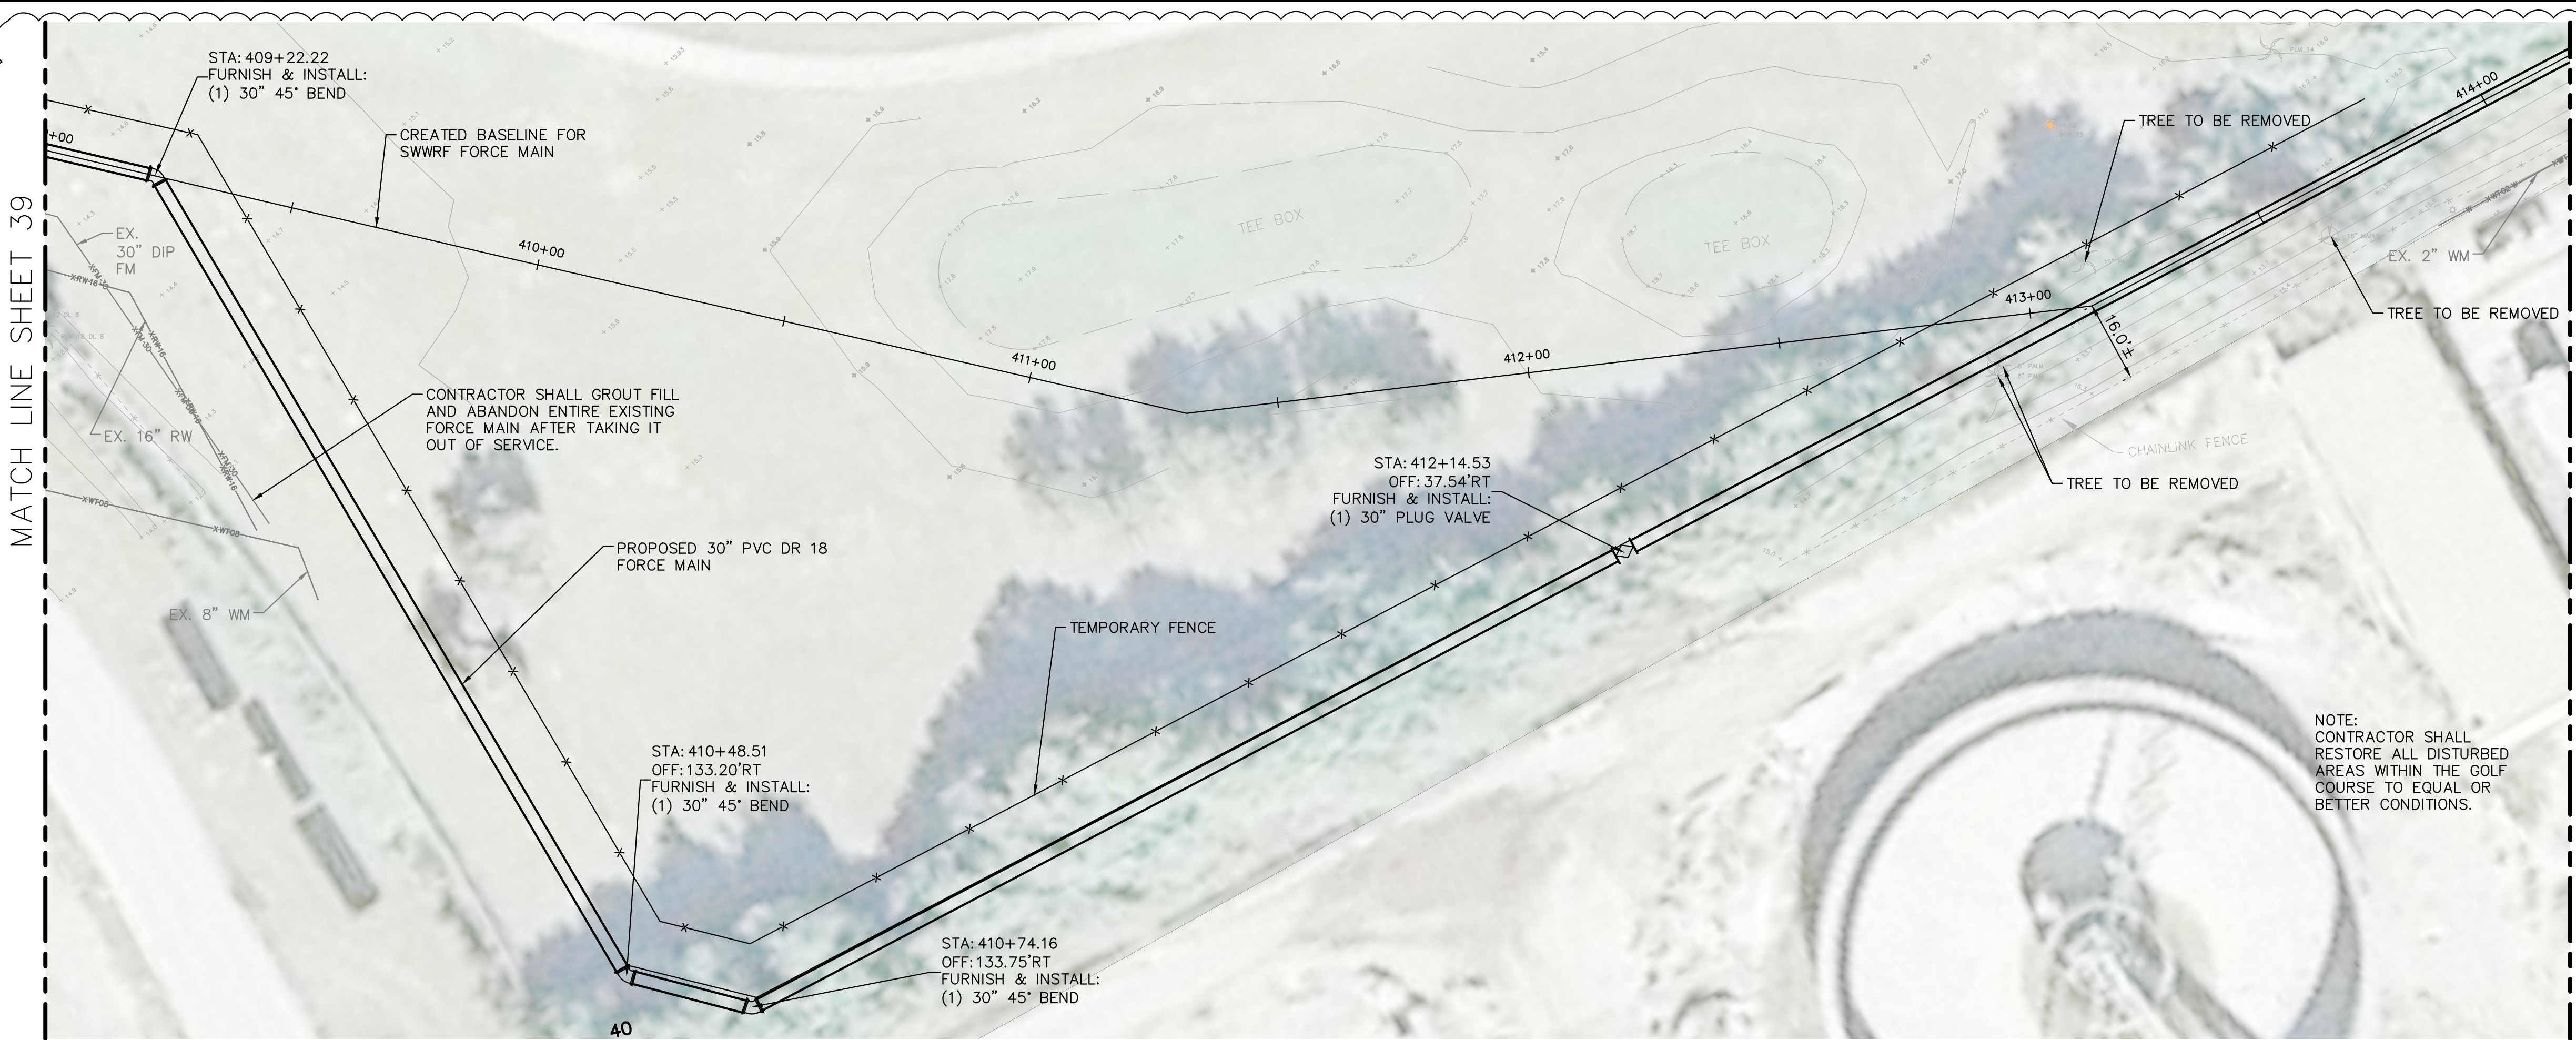


HORIZONTAL SCALE = 1"=20'  
VERTICAL SCALE = 1"=3'

NOTES:

1. CONTRACTOR SHALL MARK AND IDENTIFY ALL TREES WITHIN HIS/HERS PROPOSED WORK ZONE THAT WILL NEED TO BE REMOVED. ONCE COMPLETED CONTRACTOR SHALL NOTIFY OWNER/ENGINEER FOR APPROVAL TO REMOVE TREES.
2. REFER TO SHEET 2 FOR SUE INFORMATION.
3. CONTRACTOR SHALL PROVIDE A TEMPORARY FENCE TO PROTECT CONSTRUCTION AND LANDSCAPING.
4. CONTRACTOR SHALL REMOVE ALL TREES AND INVASIVE SPECIES IN CONFLICT WITH PROPOSED FORCE MAIN AND LANDSCAPE BUFFER.

KEY SHEET

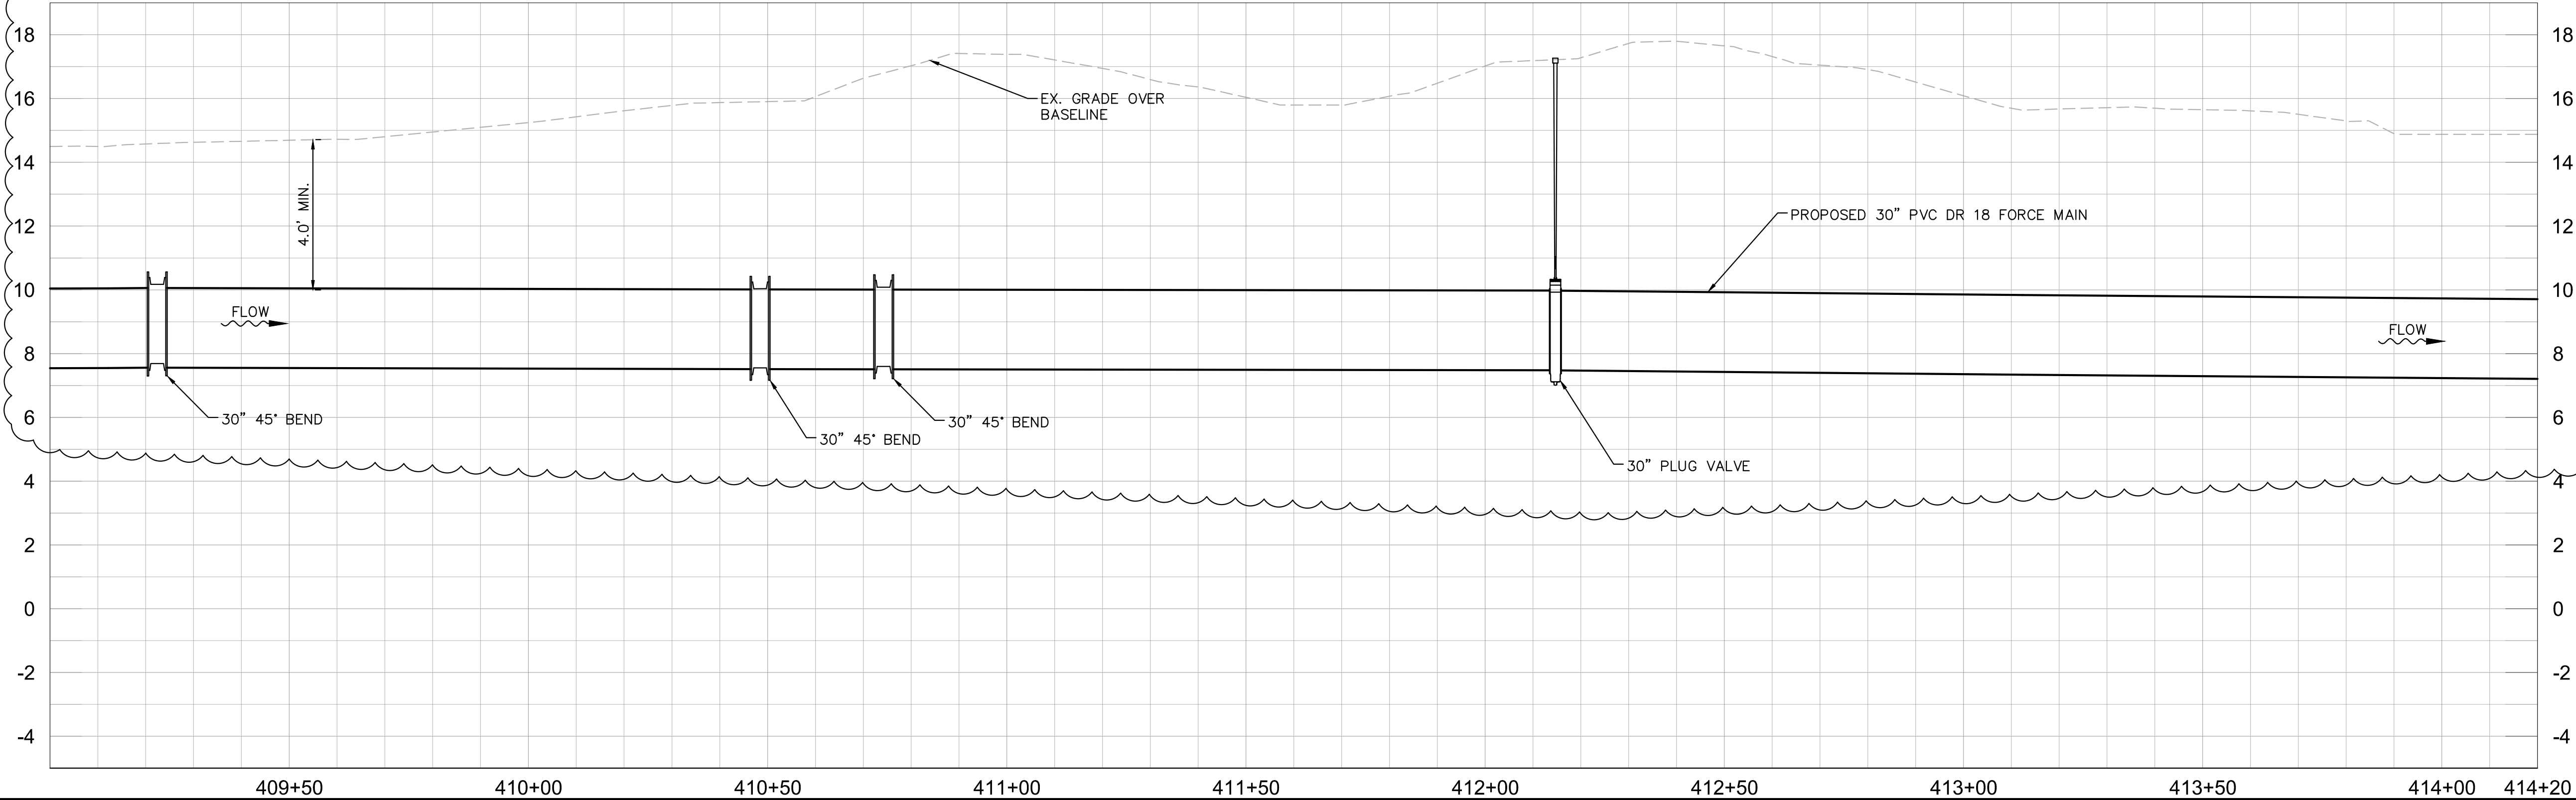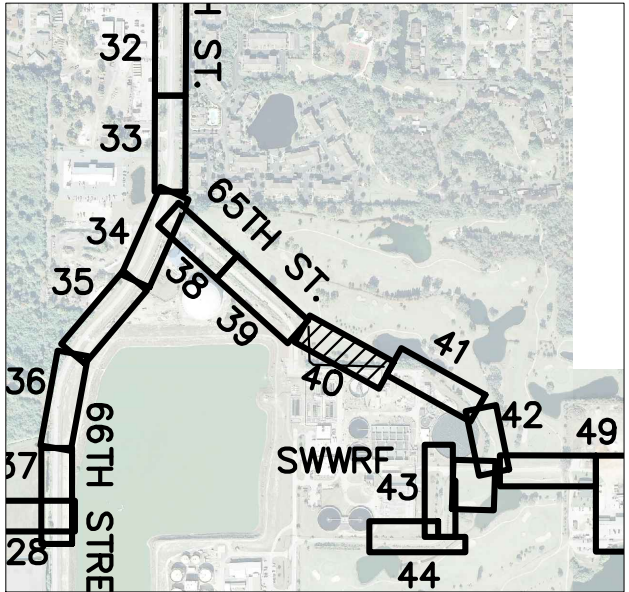

GROUNDWATER / DEWATERING NOTE:

THE PRESENCE OF GROUNDWATER SHOULD BE ANTICIPATED ON THIS PROJECT. CONTRACTOR'S BID SHALL INCLUDE CONSIDERATION FOR THIS ISSUE. WHEN PERFORMING GRADING OPERATIONS DURING PERIODS OF WET WEATHER, PROVIDE ADEQUATE DEWATERING, DRAINAGE AND GROUND WATER MANAGEMENT TO CONTROL MOISTURE OF SOILS.



ADDENDUM 4	02/03/2017	WWW
No.	REVISIONS	DATE BY

© 2016 KIMLEY-HORN AND ASSOCIATES, INC.  
655 NORTH FRANKLIN STREET, SUITE 150, TAMPA, FL 33602  
PHONE: 813-620-1460  
WWW.KIMLEY-HORN.COM CA 00000696

KHA PROJECT  
148400003  
DATE  
SEPT 2016  
SCALE AS SHOWN  
DESIGNED BY AMM  
DRAWN BY JRT  
CHECKED BY WWW

FORCE MAIN 1M  
REHABILITATION

MANATEE COUNTY

LICENSED PROFESSIONAL

W. WADE WOOD, P.E.

FL LICENSE NUMBER  
69051


FL DATE:

PLAN & PROFILE  
(SWWRF)

SHEET NUMBER



40




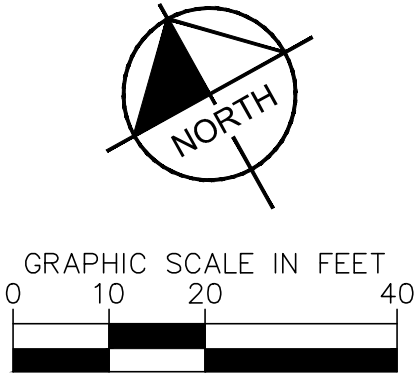


HORIZONTAL SCALE = 1"=2'  
VERTICAL SCALE = 1"=3'


1. CONTRACTOR SHALL MARK AND IDENTIFY ALL TREES WITHIN HIS/HERS PROPOSED WORK ZONE THAT WILL NEED TO BE REMOVED. ONCE COMPLETED CONTRACTOR SHALL NOTIFY OWNER/ENGINEER FOR APPROVAL TO REMOVE TREES.
2. REFER TO SHEET 2 FOR SUE INFORMATION.
3. CONTRACTOR SHALL PROVIDE A TEMPORARY FENCE TO PROTECT CONSTRUCTION AND LANDSCAPING.
4. CONTRACTOR SHALL REMOVE ALL TREES AND INVASIVE SPECIES IN CONFLICT WITH PROPOSED FORCE MAIN AND LANDSCAPE BUFFER.

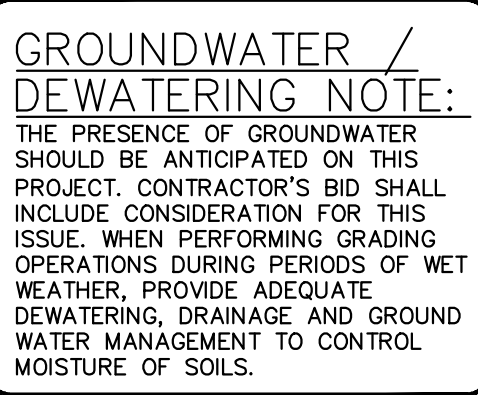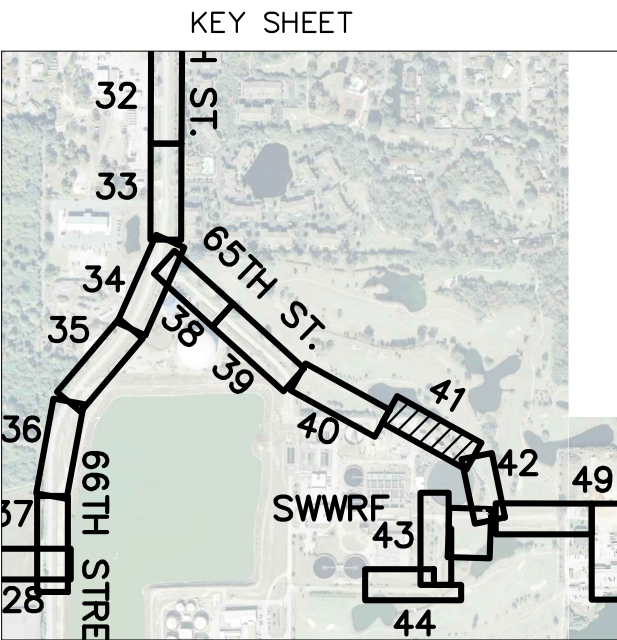[illegible]



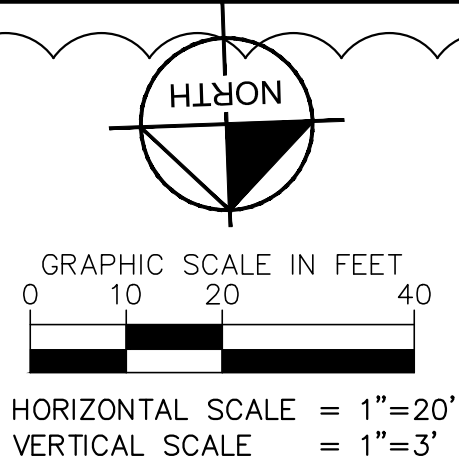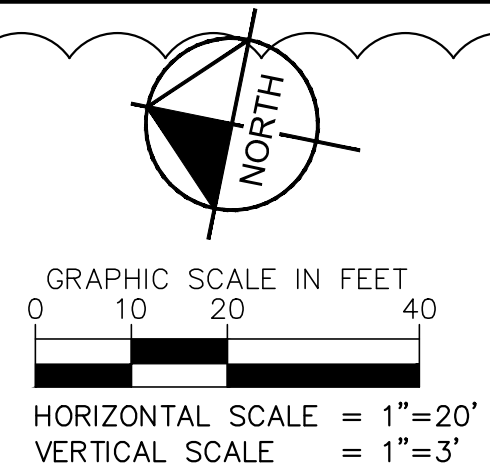

- 

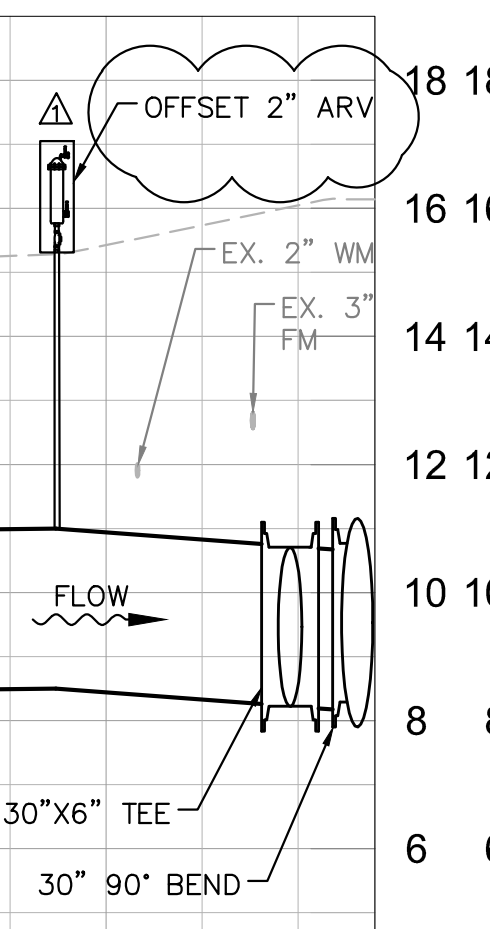

**KNOW WHAT'S BELOW  
ALWAYS CALL 811  
BEFORE YOU DIG**

**It's fast. It's free. It's the law.**

**[www.callsunshine.com](http://www.callsunshine.com)**

<h1>Kimley»Horn</h1> <p>© 2016 KIMLEY-HORN AND ASSOCIATES, INC.</p> <p>655 NORTH FRANKLIN STREET, SUITE 150, TAMPA, FL 33602</p> <p>PHONE: 813-620-1460</p> <p>WWW.KIMLEY-HORN.COM CA 00000696</p>	KHA PROJECT 148400003
	DATE SEPT 2016
	SCALE AS SHOWN
	DESIGNED BY AMM
	DRAWN BY JRT
	CHECKED BY WWW



Manatee  
County  
FLORIDA

W. WADE WOOD, P.E.  
FL LICENSE NUMBER  
69051



## PLAN & PROFILE (SWWRF)

42



Plotted By: Bohmann, Lindsey Sheet Set: MANATEE COUNTY FM1W REHABILITATION Layout: 43 PLAN & PROFILE February 17, 2017 11:02:13am K:\tom\_civil\148400 - manatee county\003 - force main 1m rehabilitation\CADD\plansheets\C-0.1 SWWRF PLAN & PROFILE.dwg



This document, together with the concepts and designs presented herein, is intended only for the specific purpose and client for which it was prepared. Reuse of and improper reliance on this document without written authorization and adaptation by Kimley-Horn and Associates, Inc. shall be without liability to Kimley-Horn and Associates, Inc.

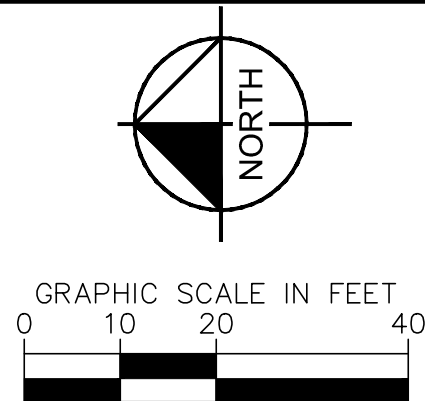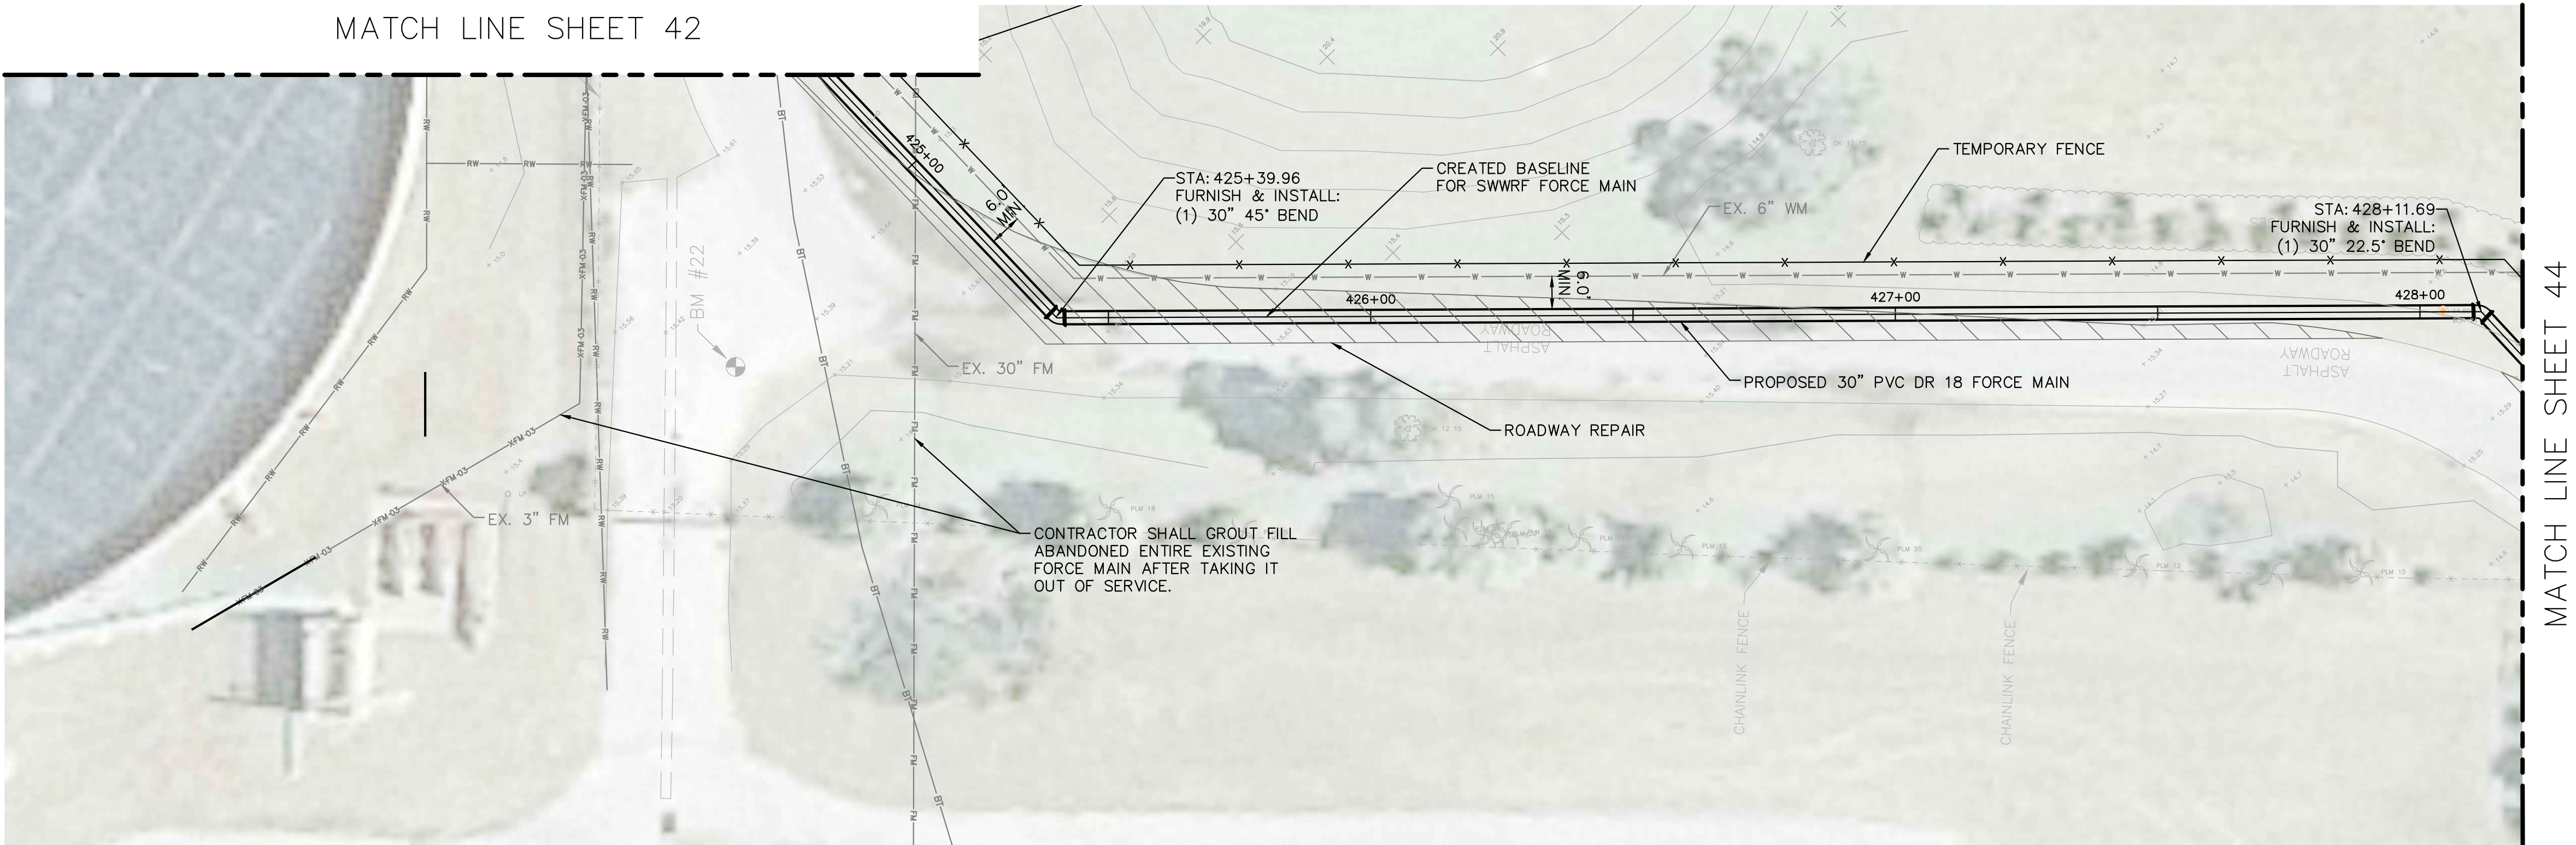

HORIZONTAL SCALE = 1"=20'  
VERTICAL SCALE = 1"=3'

NOTES:

1. CONTRACTOR SHALL MARK AND IDENTIFY ALL TREES WITHIN HIS/HERS PROPOSED WORK ZONE THAT WILL NEED TO BE REMOVED. ONCE COMPLETED CONTRACTOR SHALL NOTIFY OWNER/ENGINEER FOR APPROVAL TO REMOVE TREES.
2. REFER TO SHEET 2 FOR SUE INFORMATION.
3. CONTRACTOR SHALL PROVIDE A TEMPORARY FENCE TO PROTECT CONSTRUCTION AND LANDSCAPING.
4. CONTRACTOR SHALL PROVIDE MEANS FOR A TEMPORARY DRIVE TO ALLOW ACCESS TO GOLF COURSE MAINTENANCE AND COUNTY PARKS AND RECREATION.

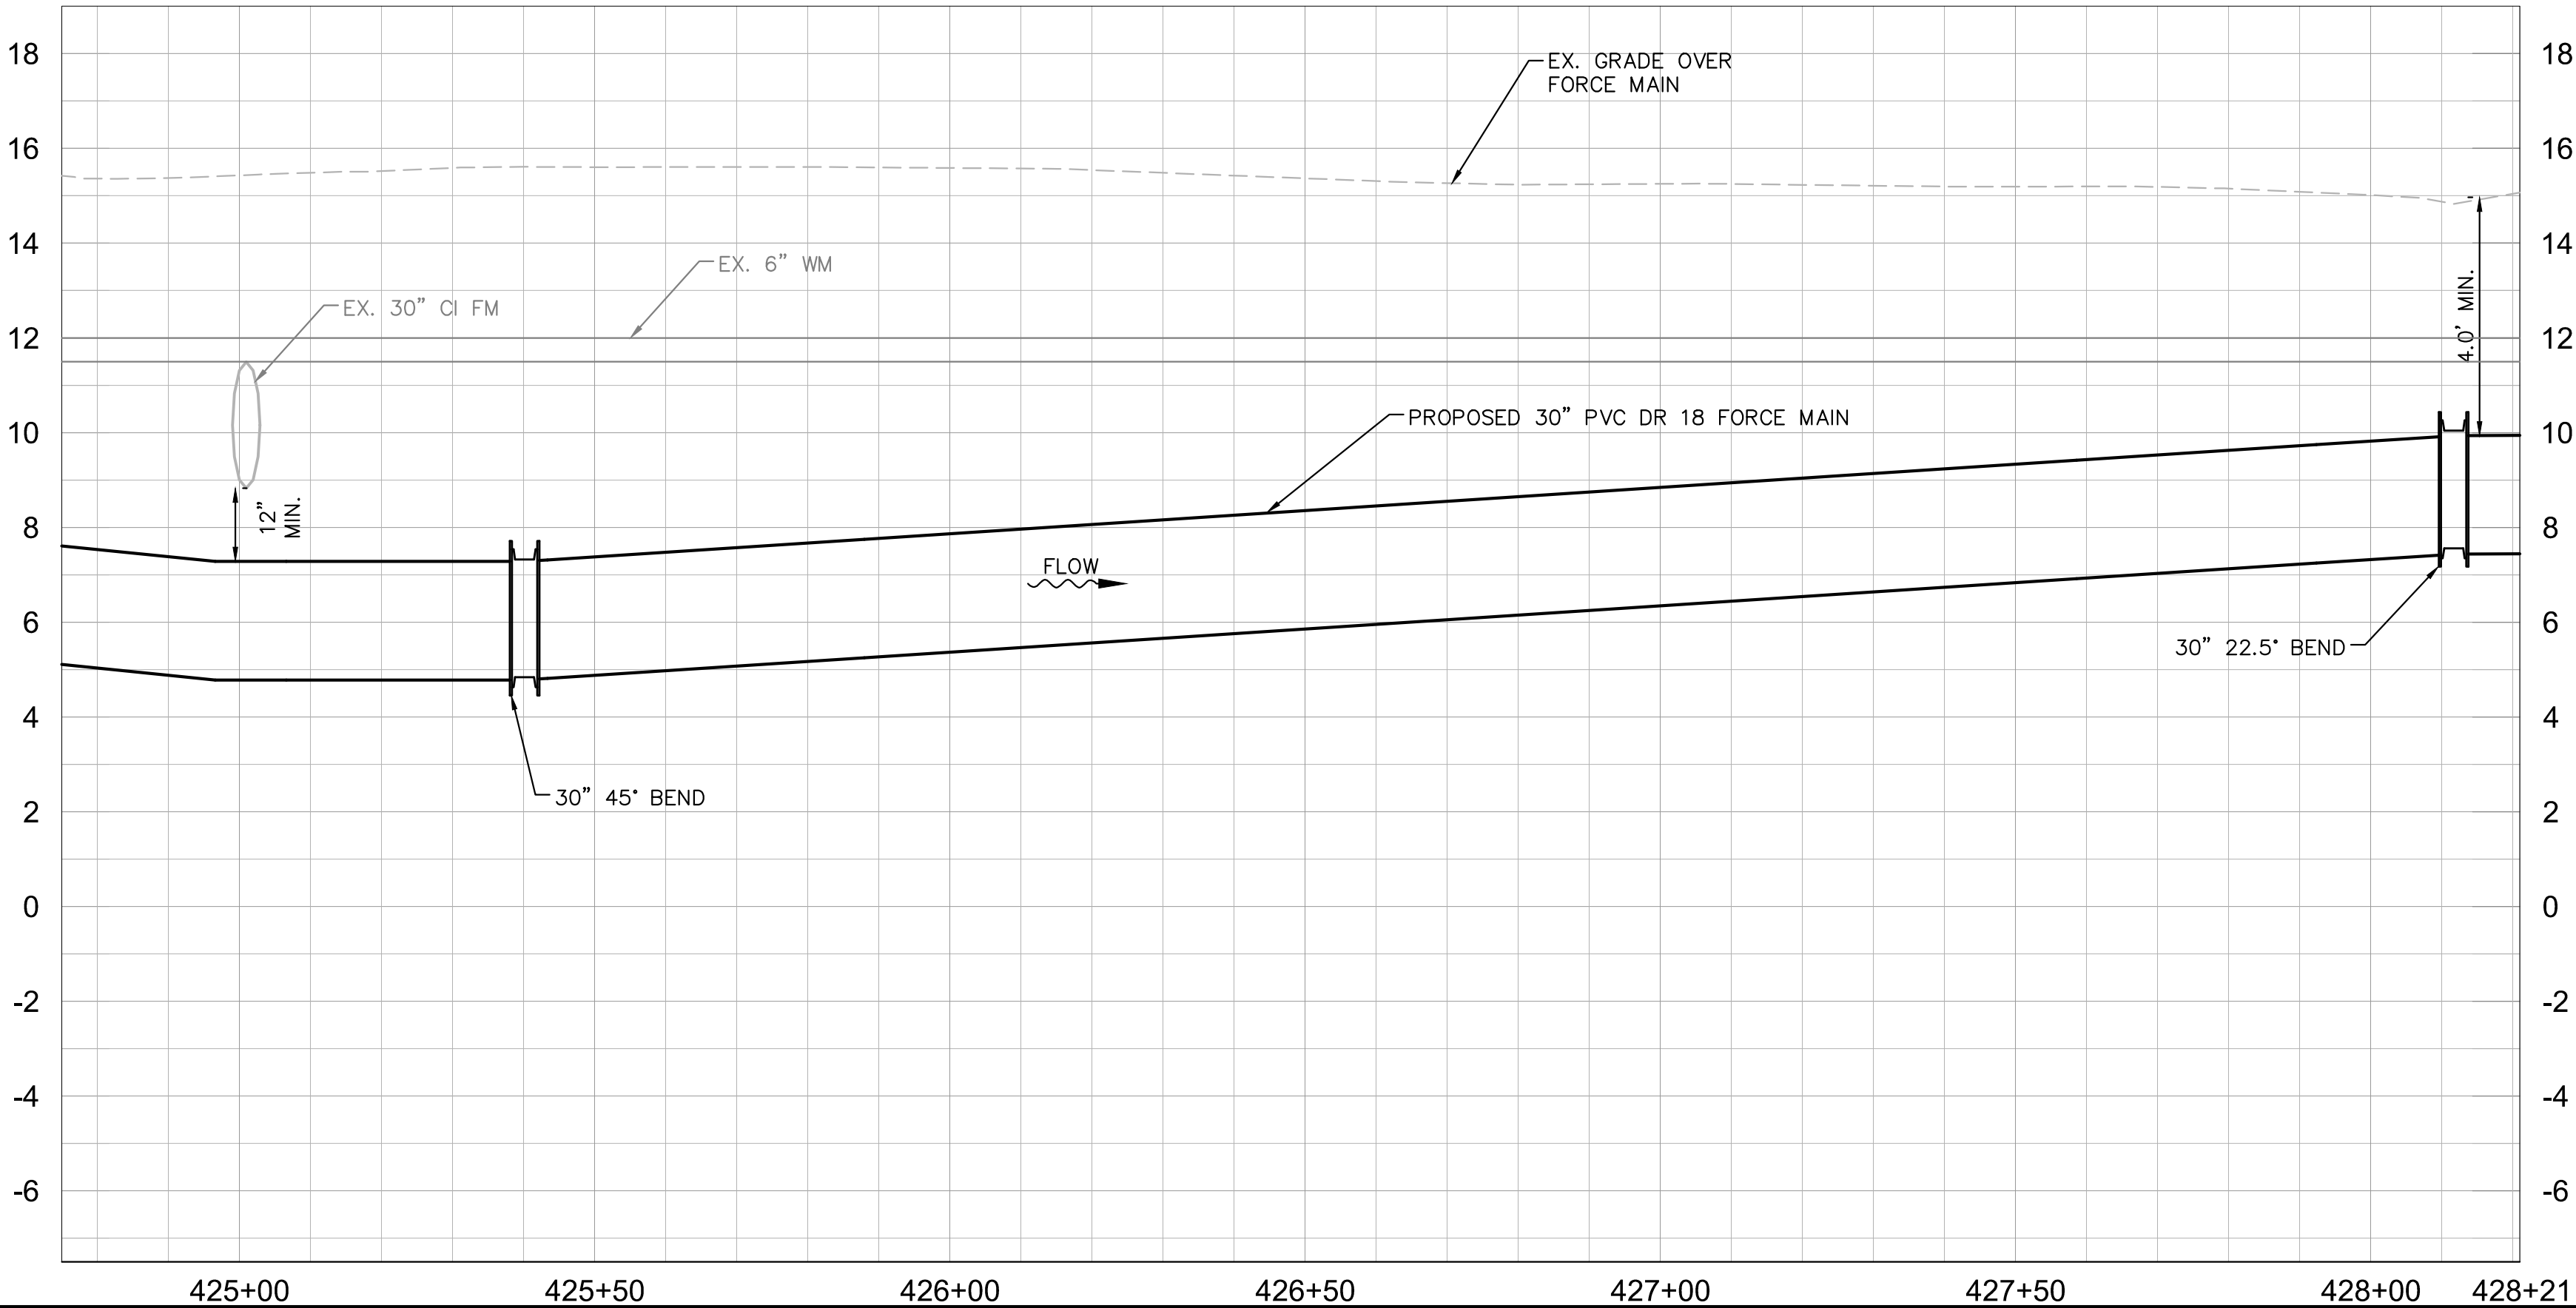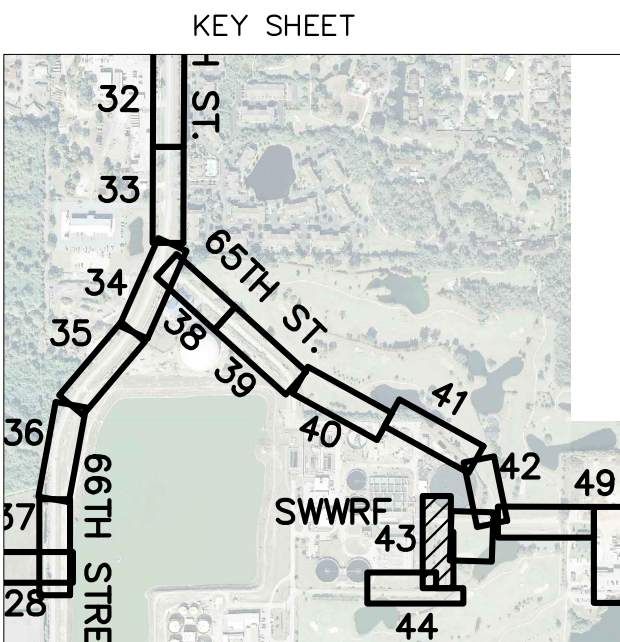

GROUNDWATER / DEWATERING NOTE:

THE PRESENCE OF GROUNDWATER SHOULD BE ANTICIPATED ON THIS PROJECT. CONTRACTOR'S BID SHALL INCLUDE CONSIDERATION FOR THIS ISSUE. WHEN PERFORMING GRADING OPERATIONS DURING PERIODS OF WET WEATHER, PROVIDE ADEQUATE DEWATERING, DRAINAGE AND GROUND WATER MANAGEMENT TO CONTROL MOISTURE OF SOILS.



	ADDENDUM 4	02/03/2017	WWW
No.	REVISIONS	DATE	BY

**Kimley»Horn**

© 2016 KIMLEY-HORN AND ASSOCIATES, INC.  
655 NORTH FRANKLIN STREET, SUITE 150, TAMPA, FL 33602  
PHONE: 813-620-1460  
WWW.KIMLEY-HORN.COM CA 00000696

KHA PROJECT 148400003
DATE SEPT 2016
SCALE AS SHOWN
DESIGNED BY AMM
DRAWN BY JRT
CHECKED BY WWW



**FORCE MAIN 1M  
REHABILITATION**

MANATEE COUNTY

LICENSED PROFESSIONAL

W. WADE WOOD, P.E.

FL LICENSE NUMBER  
69051

FL DATE:

**PLAN & PROFILE  
(SWWRF)**

SHEET NUMBER

**43**