



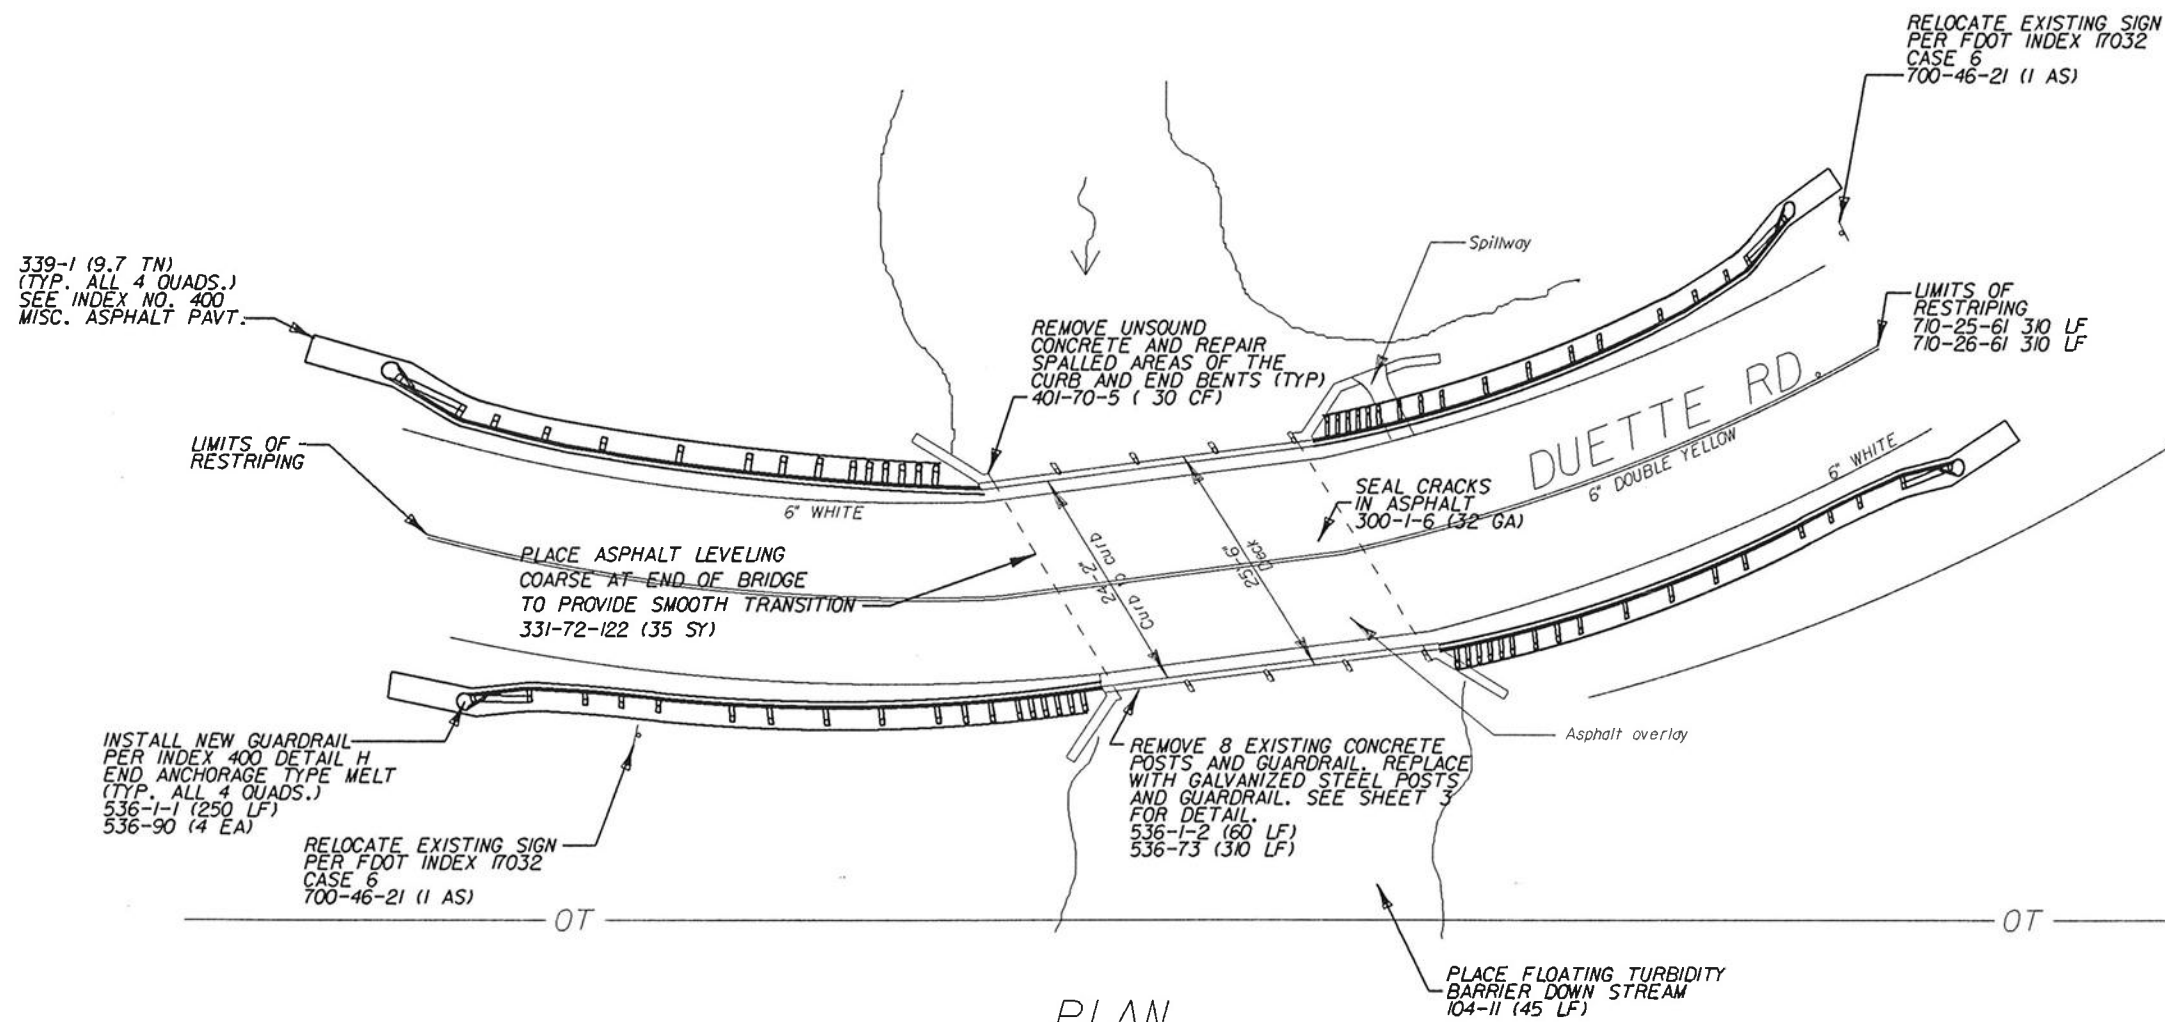

PLAN

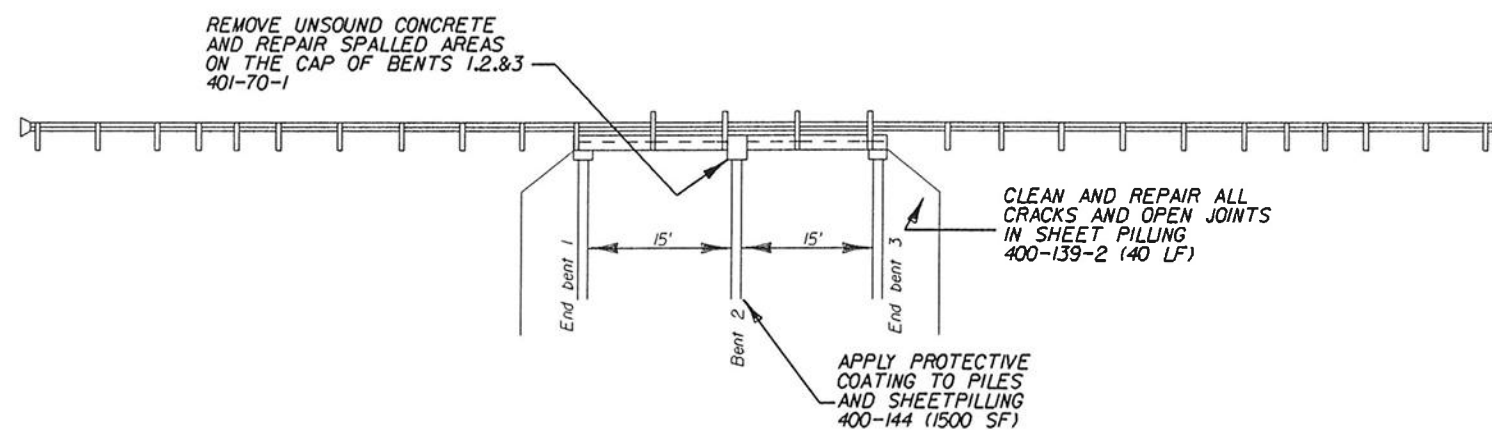

ELEVATION

DESIGNED BY	DWG	DATE	1/98	REVISION DESCRIPTION & DATE	BY	NO.	PUBLIC WORKS DEPT.	BRIDGE REHABILITATION PHASE III	 Wade-Trim 4919 Memorial Highway Suite 200 Tampa, Florida 33634 (813)882-8366 FAX: (813)884-5990	ENGINEER	Proj. No. 7182 "B"
CHECKED BY	JDT	DATE	1/98					DUETTE RD. OVER MYAKKA RIVER			Dwg. Date
DRAWN BY	AE	DATE	1/98					BRIDGE No. 134030			
CHECKED BY	DWG	DATE	1/98								
SUPERVISED BY	JEFFREY D. TRIM, P.E.							PLAN AND ELEVATION			Sht. 9 of 23




KISINGER CAMPO & ASSOCIATES
ENGINEERS & LAND SURVEYORS
TAMPA, FLORIDA

134030

Manatee County

11-30-85

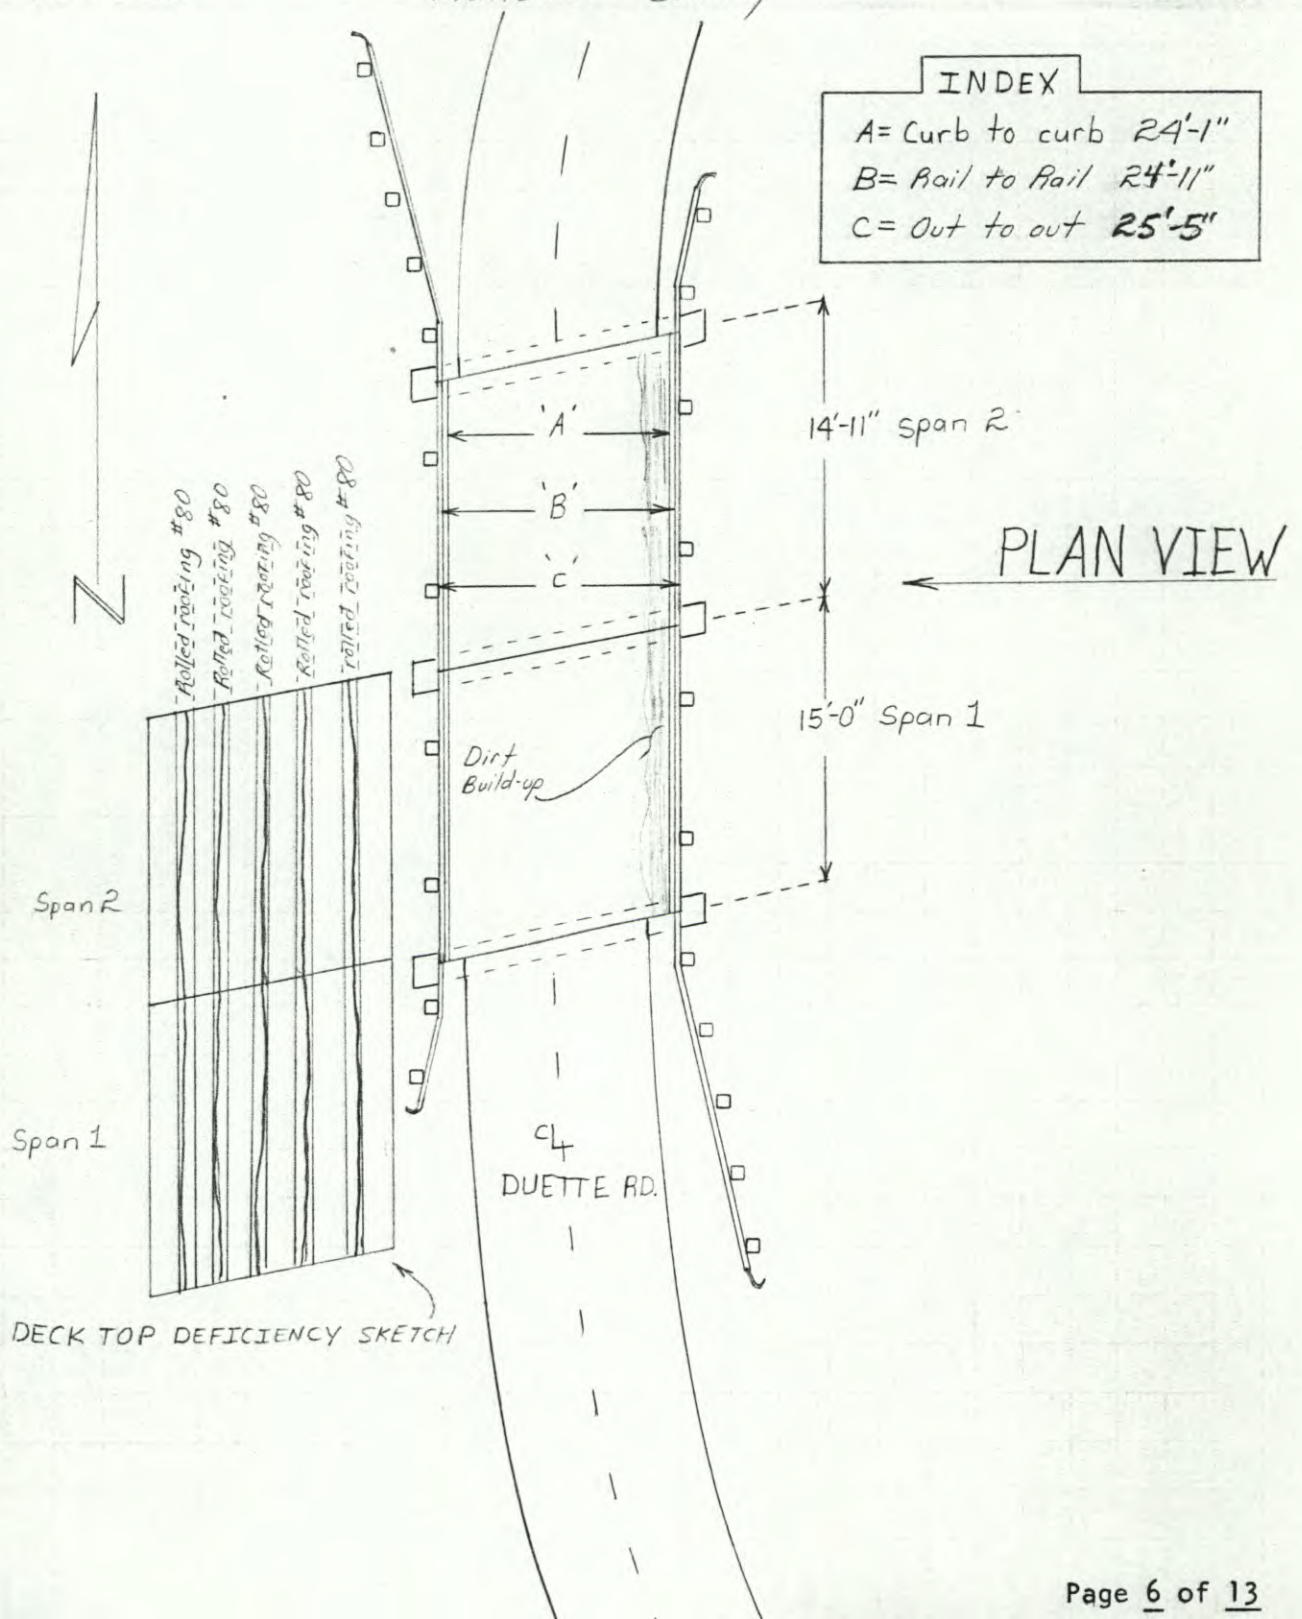


KISINGER CAMPO & ASSOCIATES
ENGINEERS & LAND SURVEYORS
TAMPA, FLORIDA

134030

Manatee County

11-30-85

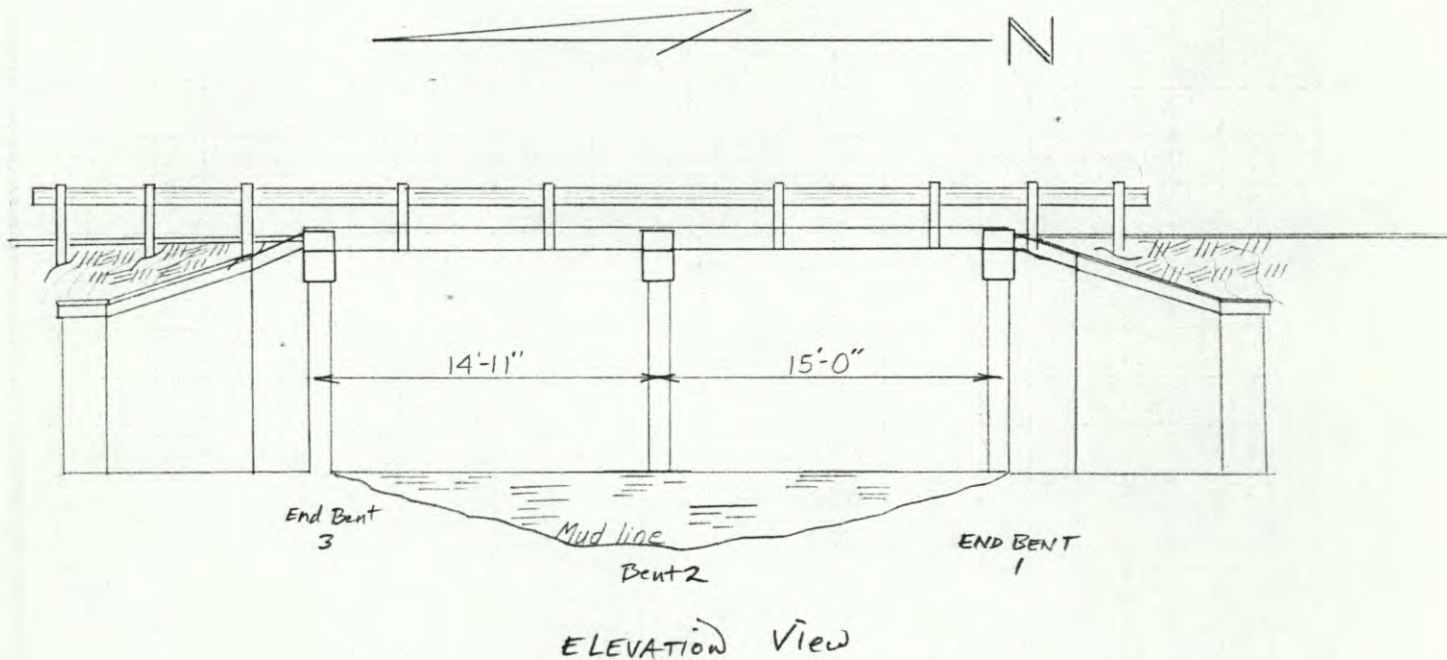



KISINGER CAMPO & ASSOCIATES

ENGINEERS & LAND SURVEYORS
TAMPA, FLORIDA

134030

Manatee County

11-30-85

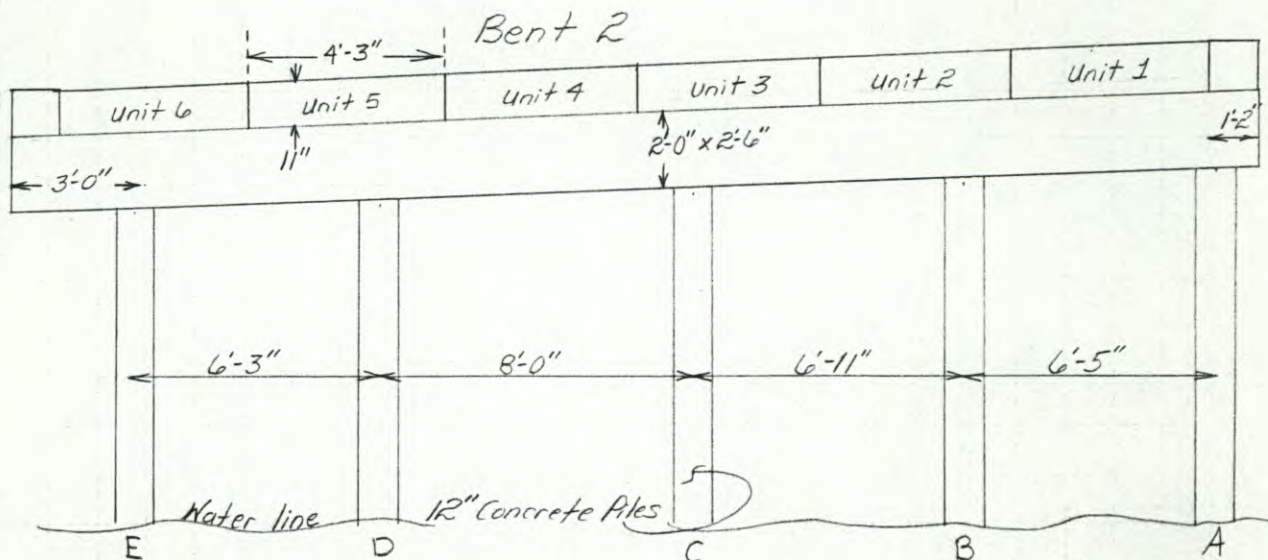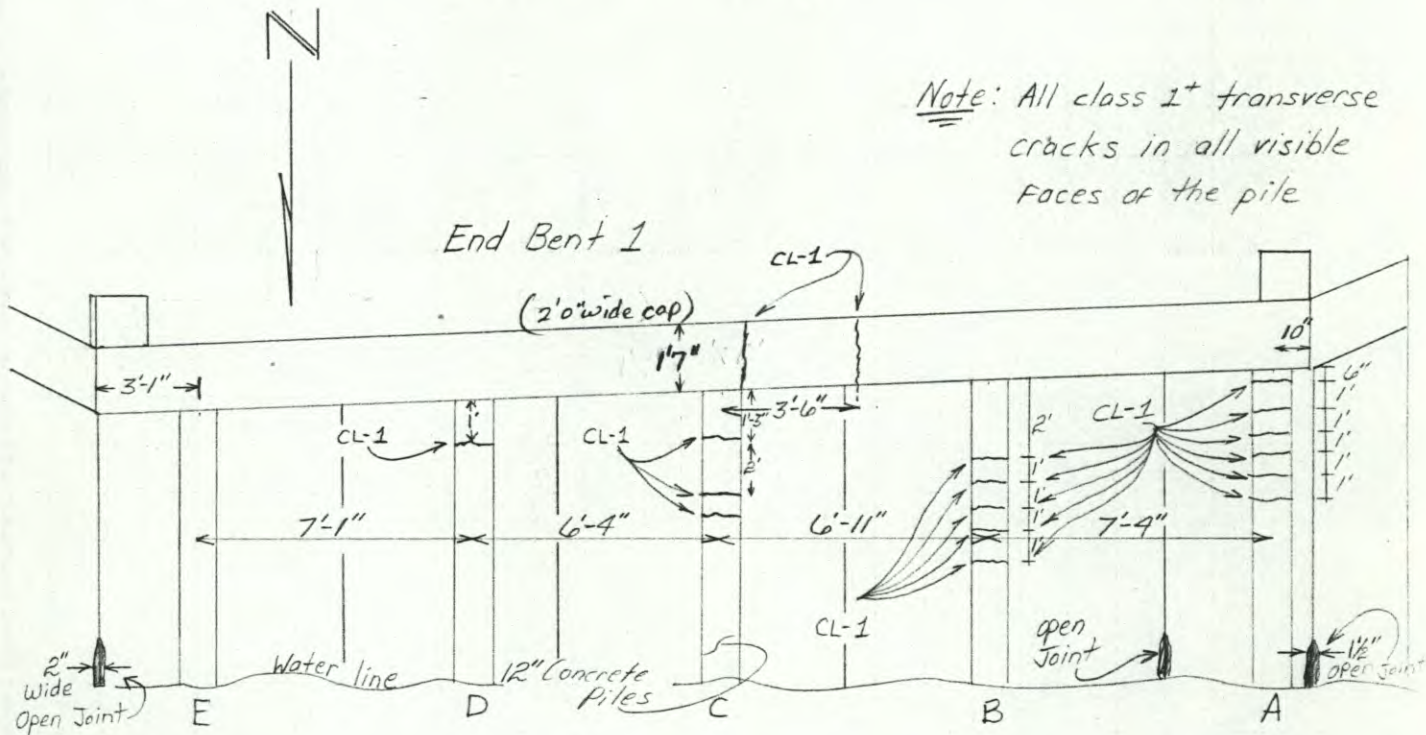

KISINGER CAMPO & ASSOCIATES
ENGINEERS & LAND SURVEYORS
TAMPA, FLORIDA

134030

Manatee County

11-30-85

