



LEGEND:

▲ HAND AUGER BORING LOCATION

PLATE I-G

ROBERT A. CANNARELLA, P.E. Fla. P.E No. 17367	DSGN	BJK																SHEET	C7
	DR	BJK																DWG	C7.DWG
	CHK	RAC																DATE	SEPTEMBER 2009
	APVD	RAC	NO.	DATE	REVISION	BY	APVD											PROJ	386879.WM
										VERIFY SCALE BAR IS ONE INCH ON ORIGINAL DRAWING. 0 [] 1" IF NOT ONE INCH ON THIS SHEET, ADJUST SCALES ACCORDINGLY.		 4350 WEST CYPRESS STREET SUITE 600 TAMPA, FLORIDA 33607-4155 LB 0002934 AA C000656		MANATEE COUNTY SUBURBAN SYSTEM WATER LINE REPLACEMENT PROJECT PHASE 2 MANATEE COUNTY, FLORIDA PROJECT No. 60747.70		PLAN SHEET WATER LINE 24th ST COURT W FROM 57th AVE W TO 5728			

V:\Manatee County Waterline\Drawings\Tl\cover.dwg Plotted 2/18/2009 04:13 pm By: bkietl Model Plot Scale: 1"=10' Xref: Dwg's:




LEGEND:

▲ HAND AUGER BORING LOCATION

PLATE I-H

ROBERT A. CANNARELLA, P.E. Fla. P.E. No. 17367		DSGN BJK DR BJK CHK RAC APVD RAC		NO. DATE		REVISION		BY APVD		VERIFY SCALE BAR IS ONE INCH ON ORIGINAL DRAWING. 0" = 1" IF NOT ONE INCH ON THIS SHEET, ADJUST SCALES ACCORDINGLY.		CH2MHILL 4350 WEST CYPRESS STREET SUITE 600 TAMPA, FLORIDA 33607-4155 LB 0002934 AA C000656		MANATEE COUNTY SUBURBAN SYSTEM WATER LINE REPLACEMENT PROJECT PHASE 2 MANATEE COUNTY, FLORIDA PROJECT No. 60747.70		PLAN SHEET WATER LINE 24th ST COURT W FROM 5804 TO 58th AVE DR W		SHEET C8		DWG C8.DWG		DATE SEPTEMBER 2009		PROJ 386879.WM	
---	--	---	--	----------	--	----------	--	---------	--	--	--	--	--	---	--	---	--	----------	--	------------	--	---------------------	--	----------------	--

\\Manatee County\Drawings\Tlcover.dwg Plotted: 2/18/2009 01:13 pm By: bkienl Model Plot Scale: 1"=10' X-ref: Dwg's

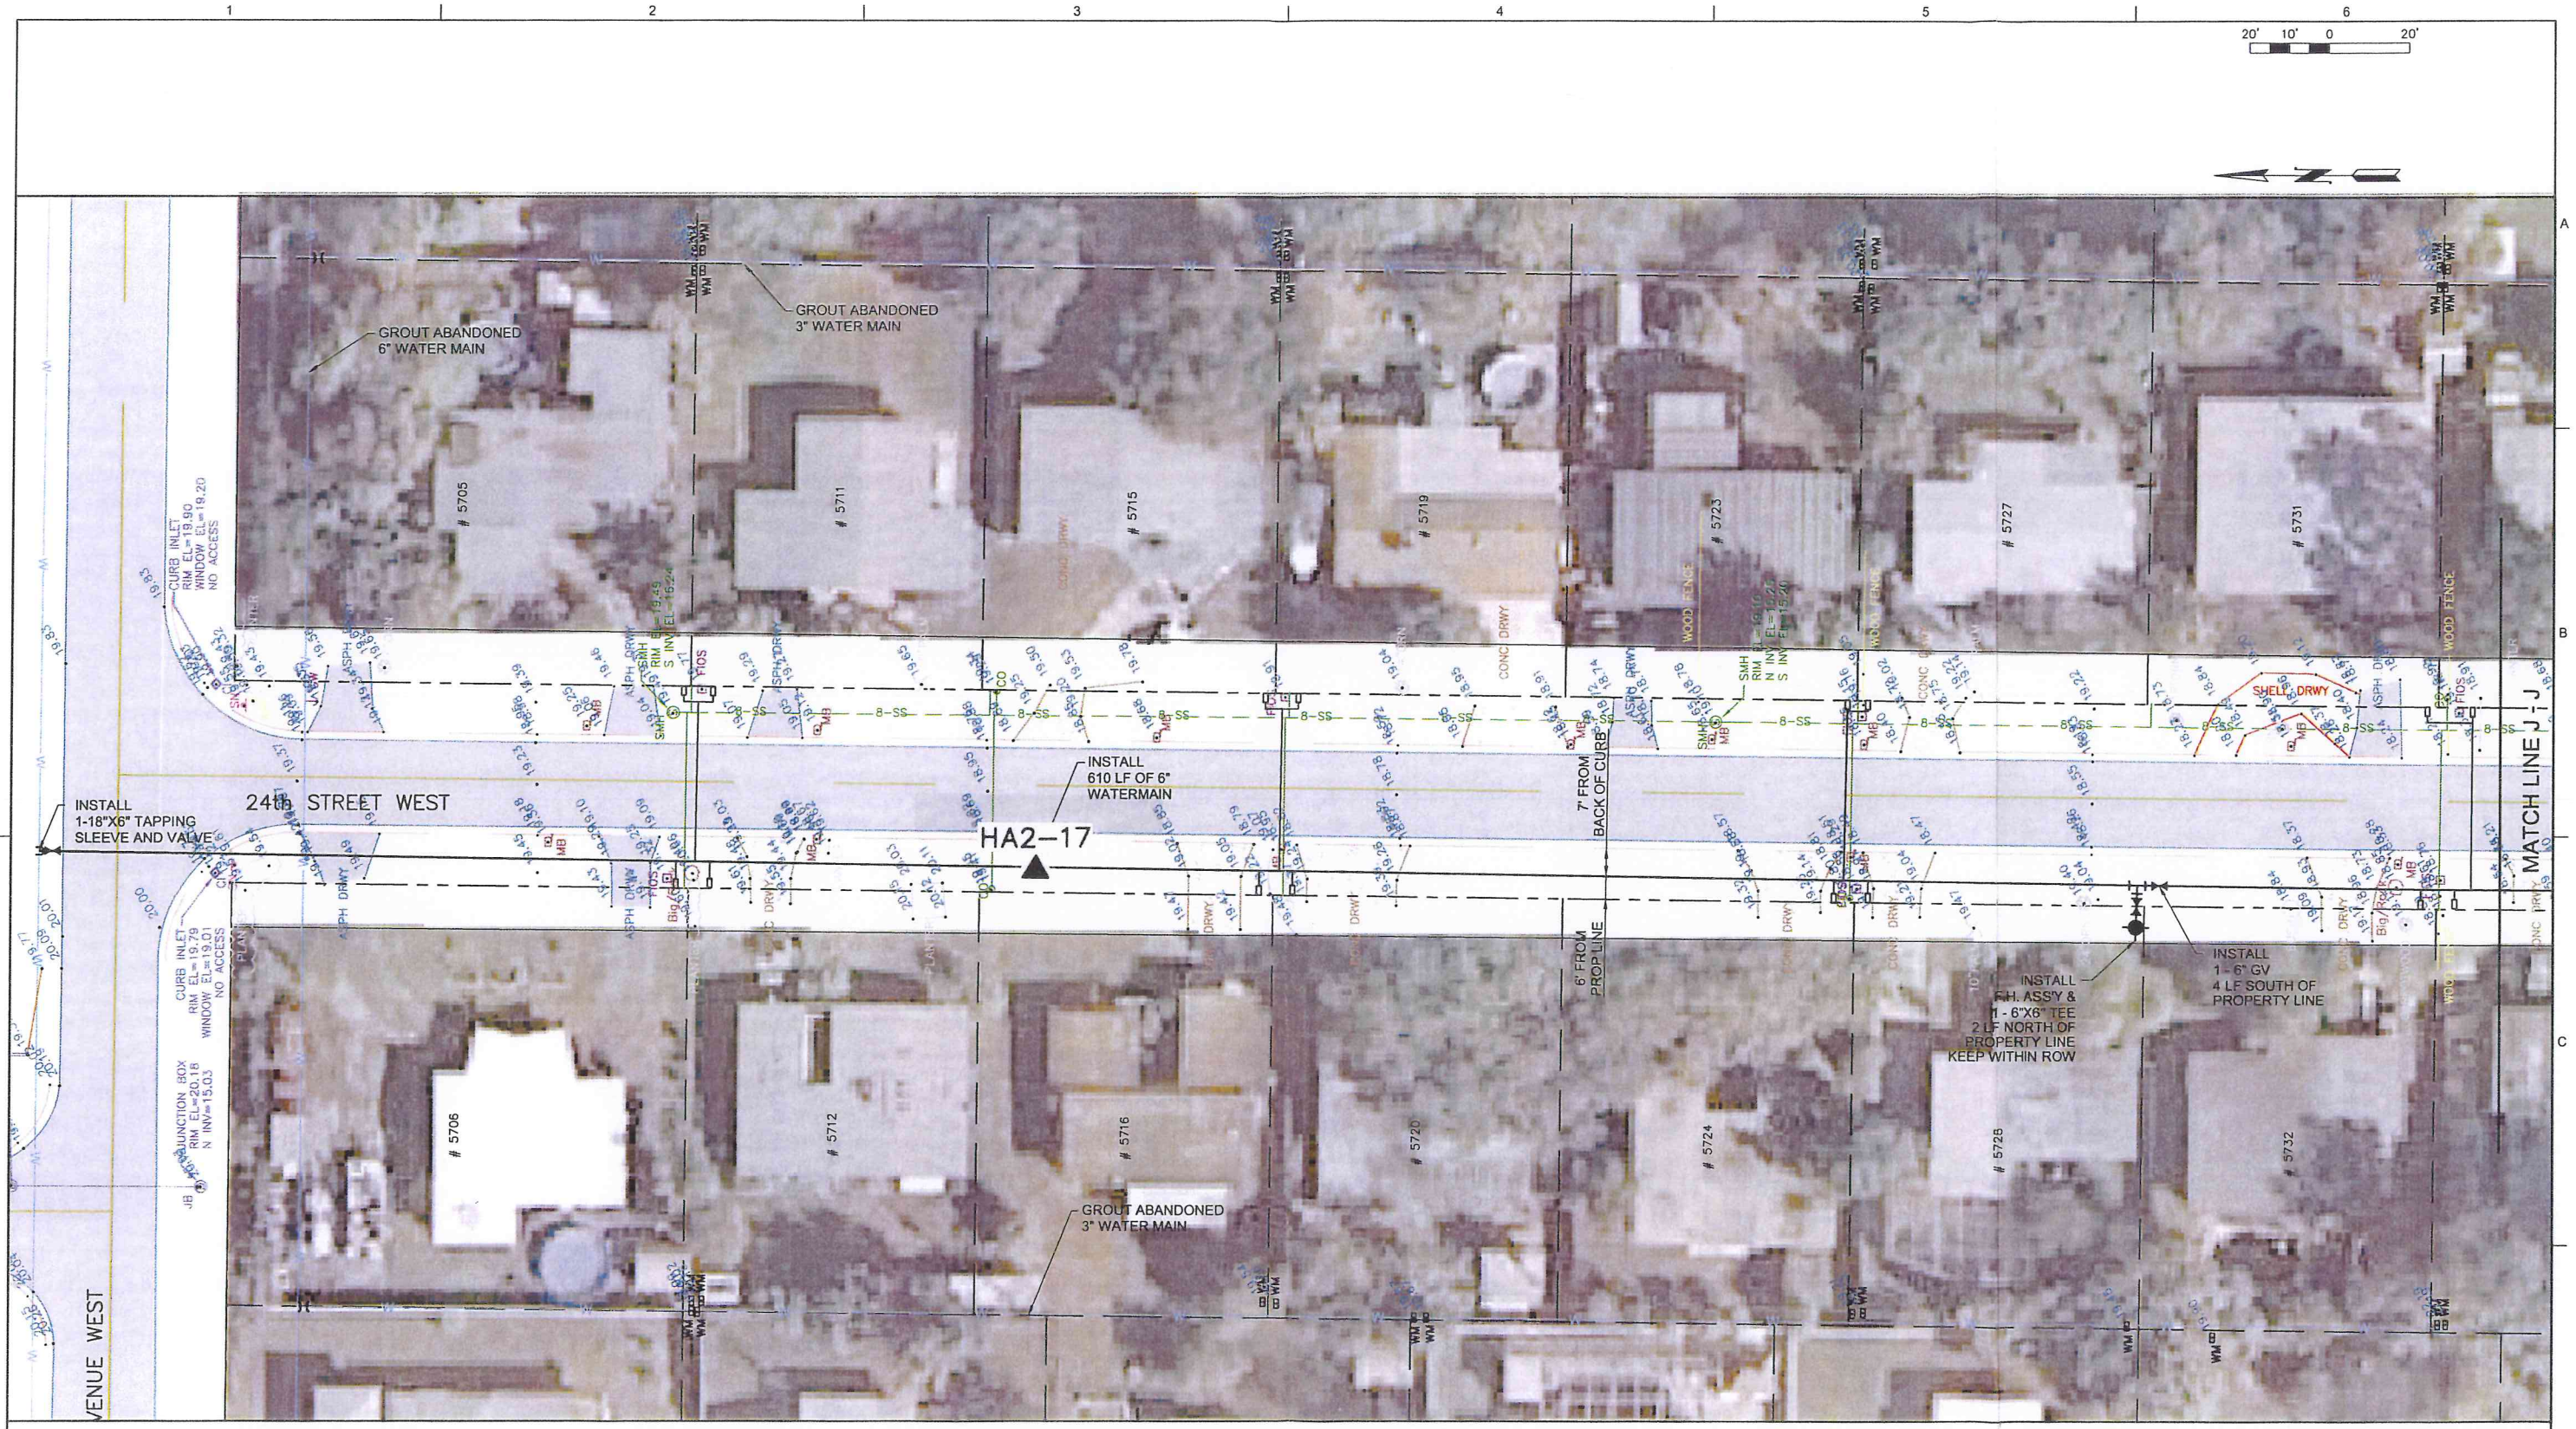


LEGEND:

▲ HAND AUGER BORING LOCATION

PLATE 1-1

ROBERT A. CANNARELLA, P.E. Fla. P.E. No. 17367		VERIFICATION SCALE BAR IS ONE INCH ON ORIGINAL DRAWING. 0 1" IF NOT ONE INCH ON THIS SHEET, ADJUST SCALES ACCORDINGLY.		CH2MHILL 4350 WEST CYPRESS STREET SUITE 600 TAMPA, FLORIDA 33607-4155 LB 0002934 AA C000656		MANATEE COUNTY SUBURBAN SYSTEM WATER LINE REPLACEMENT PROJECT PHASE 2 MANATEE COUNTY, FLORIDA PROJECT No. 60747.70		PLAN SHEET WATER LINE 23rd ST W FROM 57th AVE W TO 5736		SHEET C9 DWG C9.DWG DATE SEPTEMBER 2009 PROJ 386879.WM	
DSGN	BJK										
DR	BJK										
CHK	RAC										
APVD	RAC	NO.	DATE	REVISION	BY	APVD					

\\Manatee County Waterline\Drawings\T\cover.dwg Plotted 2/18/2009 0:13 pm By bklehl Model Plot Scale 1=10 Xref Dwg's

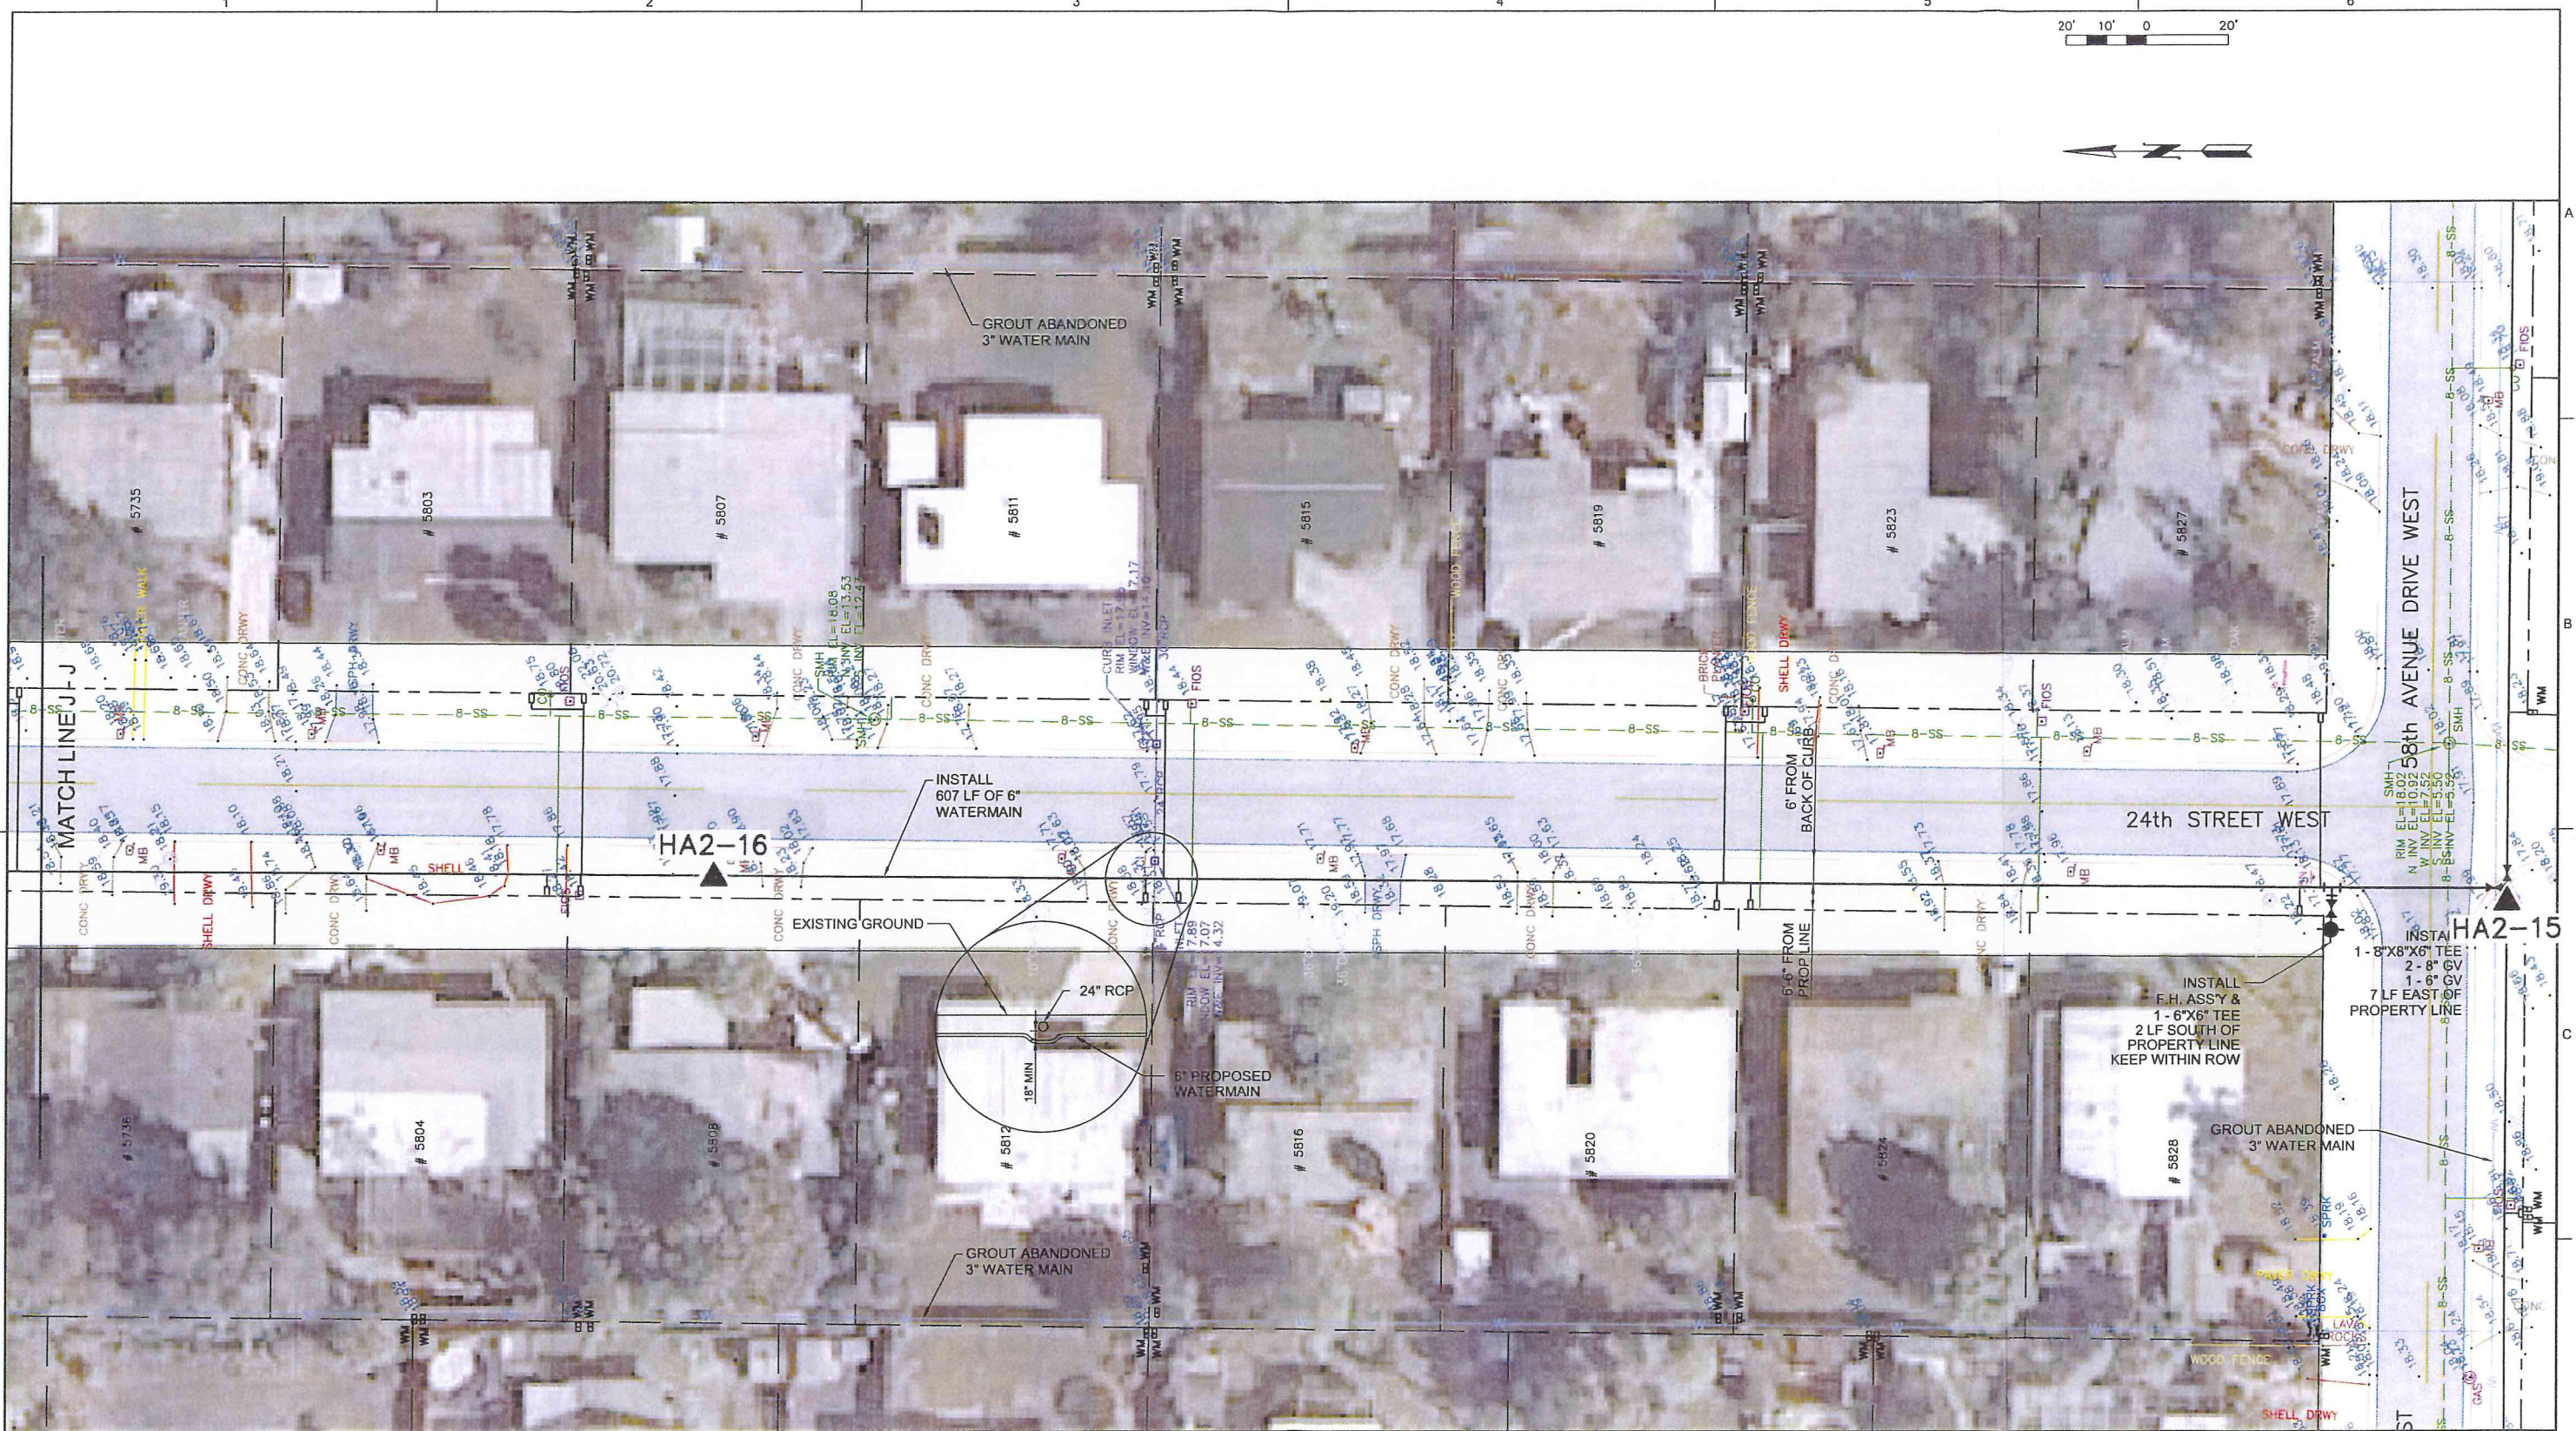

LEGEND:

▲ HAND AUGER BORING LOCATION

ROBERT A. CANNARELLA, P.E.
Fla. P.E. No. 17367

DSGN	BJK				
DR	BJK				
CHK	RAC				
APVD	RAC	NO.	DATE	REVISION	BY

VERIFY SCALE
BAR IS ONE INCH ON
ORIGINAL DRAWING.
0 1"
IF NOT ONE INCH ON
THIS SHEET, ADJUST
SCALES ACCORDINGLY.

CH2MHILL
4350 WEST CYPRESS STREET SUITE 600
TAMPA, FLORIDA 33607-4155
LB 0002934 AA C000656


MANATEE COUNTY
SUBURBAN SYSTEM
WATER LINE REPLACEMENT PROJECT
PHASE 2
MANATEE COUNTY, FLORIDA
PROJECT No. 60747.70

PLAN SHEET WATER LINE
24th ST W FROM 5615 TO 58th AVE DR W

SHEET	C10
DWG	C10.DWG
DATE	SEPTEMBER 2009
PROJ	386879.WM

PLATE I-J

\\Manatee County Waterline\Drawings\Tlcover.dwg Plotted 2/18/2009 01:13 pm By bk1eln1 Model Plot Scale: 1=10 Xref Dwg's

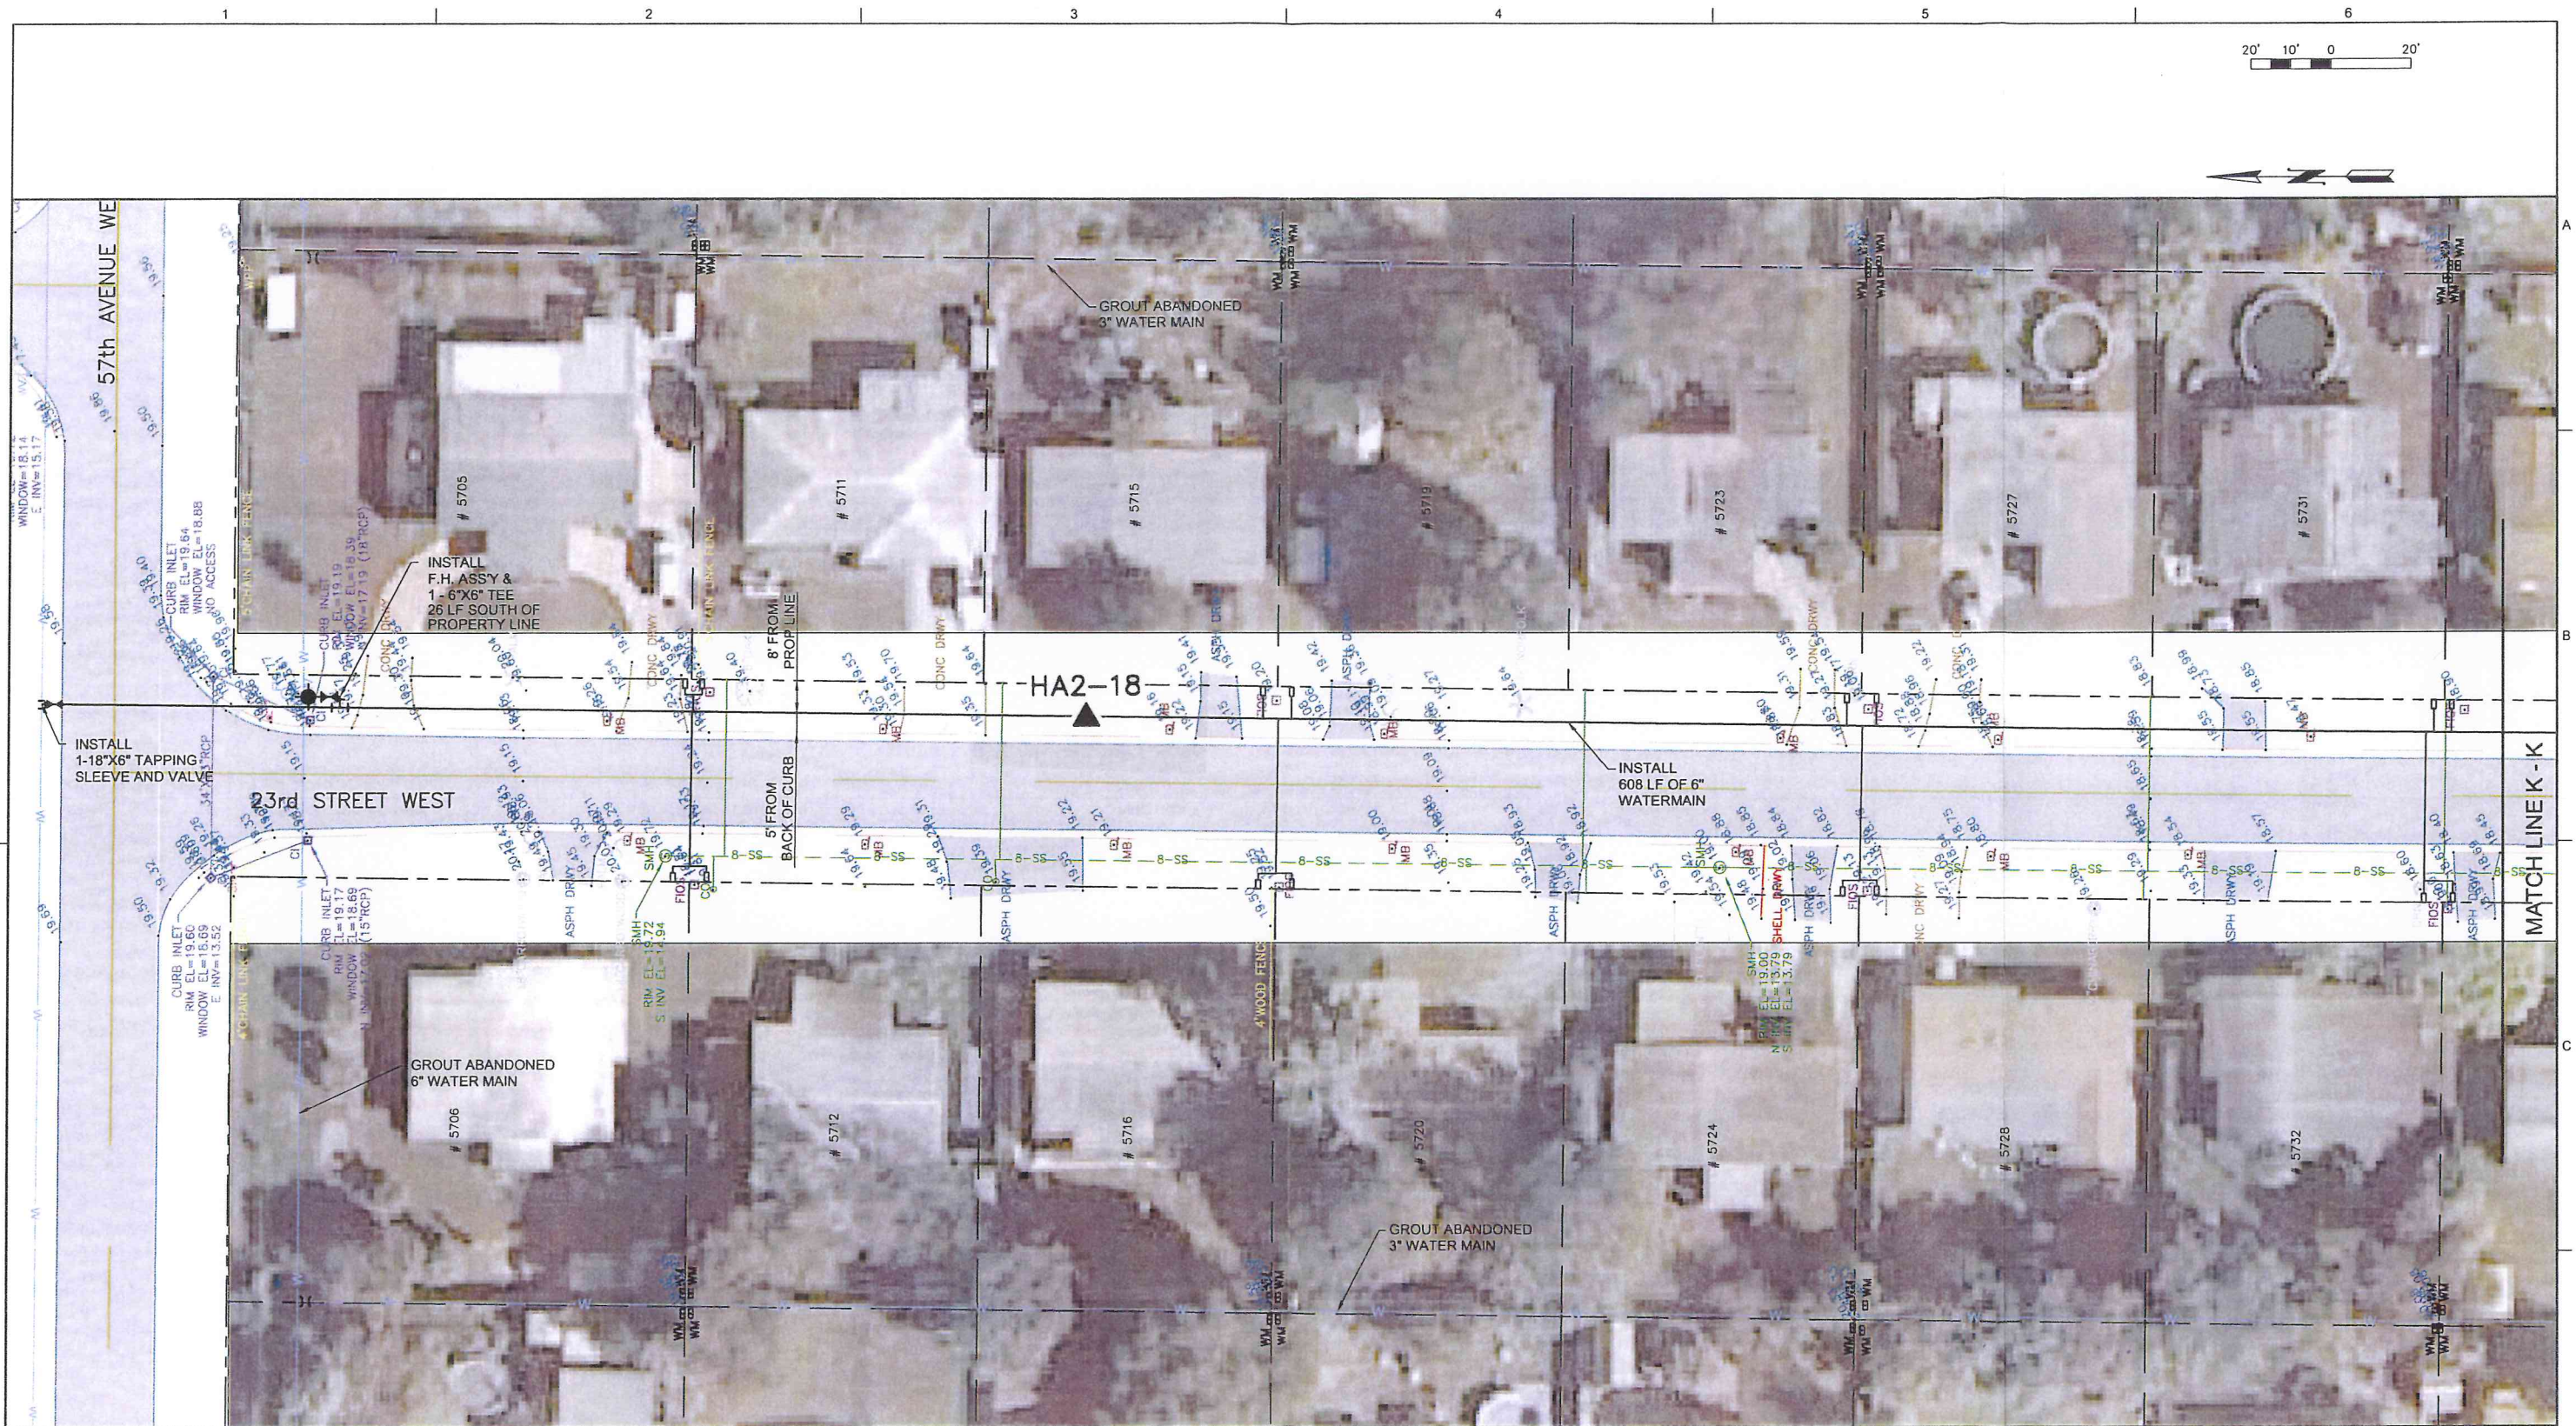

LEGEND:

▲ HAND AUGER BORING LOCATION

PLATE I-K

ROBERT A. CANNARELLA, P.E.
Fla. P.E. No. 17367

DSGN	BJK
DR	BJK
CHK	RAC
APVD	RAC

NO.	DATE
-----	------

REVISION

BY

APVD

VERIFY SCALE
BAR IS ONE INCH ON
ORIGINAL DRAWING.
0" 1"
IF NOT ONE INCH ON
THIS SHEET, ADJUST
SCALES ACCORDINGLY.


CH2MHILL
4350 WEST CYPRESS STREET SUITE 600
TAMPA, FLORIDA 33607-4155
LB 0002934 AA C000656

MANATEE COUNTY
SUBURBAN SYSTEM
WATER LINE REPLACEMENT PROJECT
PHASE 2
MANATEE COUNTY, FLORIDA
PROJECT No. 60747.70

PLAN SHEET WATER LINE
23rd ST W FROM 57th AVE W TO 5736

SHEET	C11
DWG	C11.DWG
DATE	SEPTEMBER 2009
PROJ	386879.WM

V:\Manatee County Waterline\Drawings\Tlcover.dwg Plotted 2/18/2009 01:13 pm By: bkleint Model Plot Scale: 1=10 Xref Dwg's

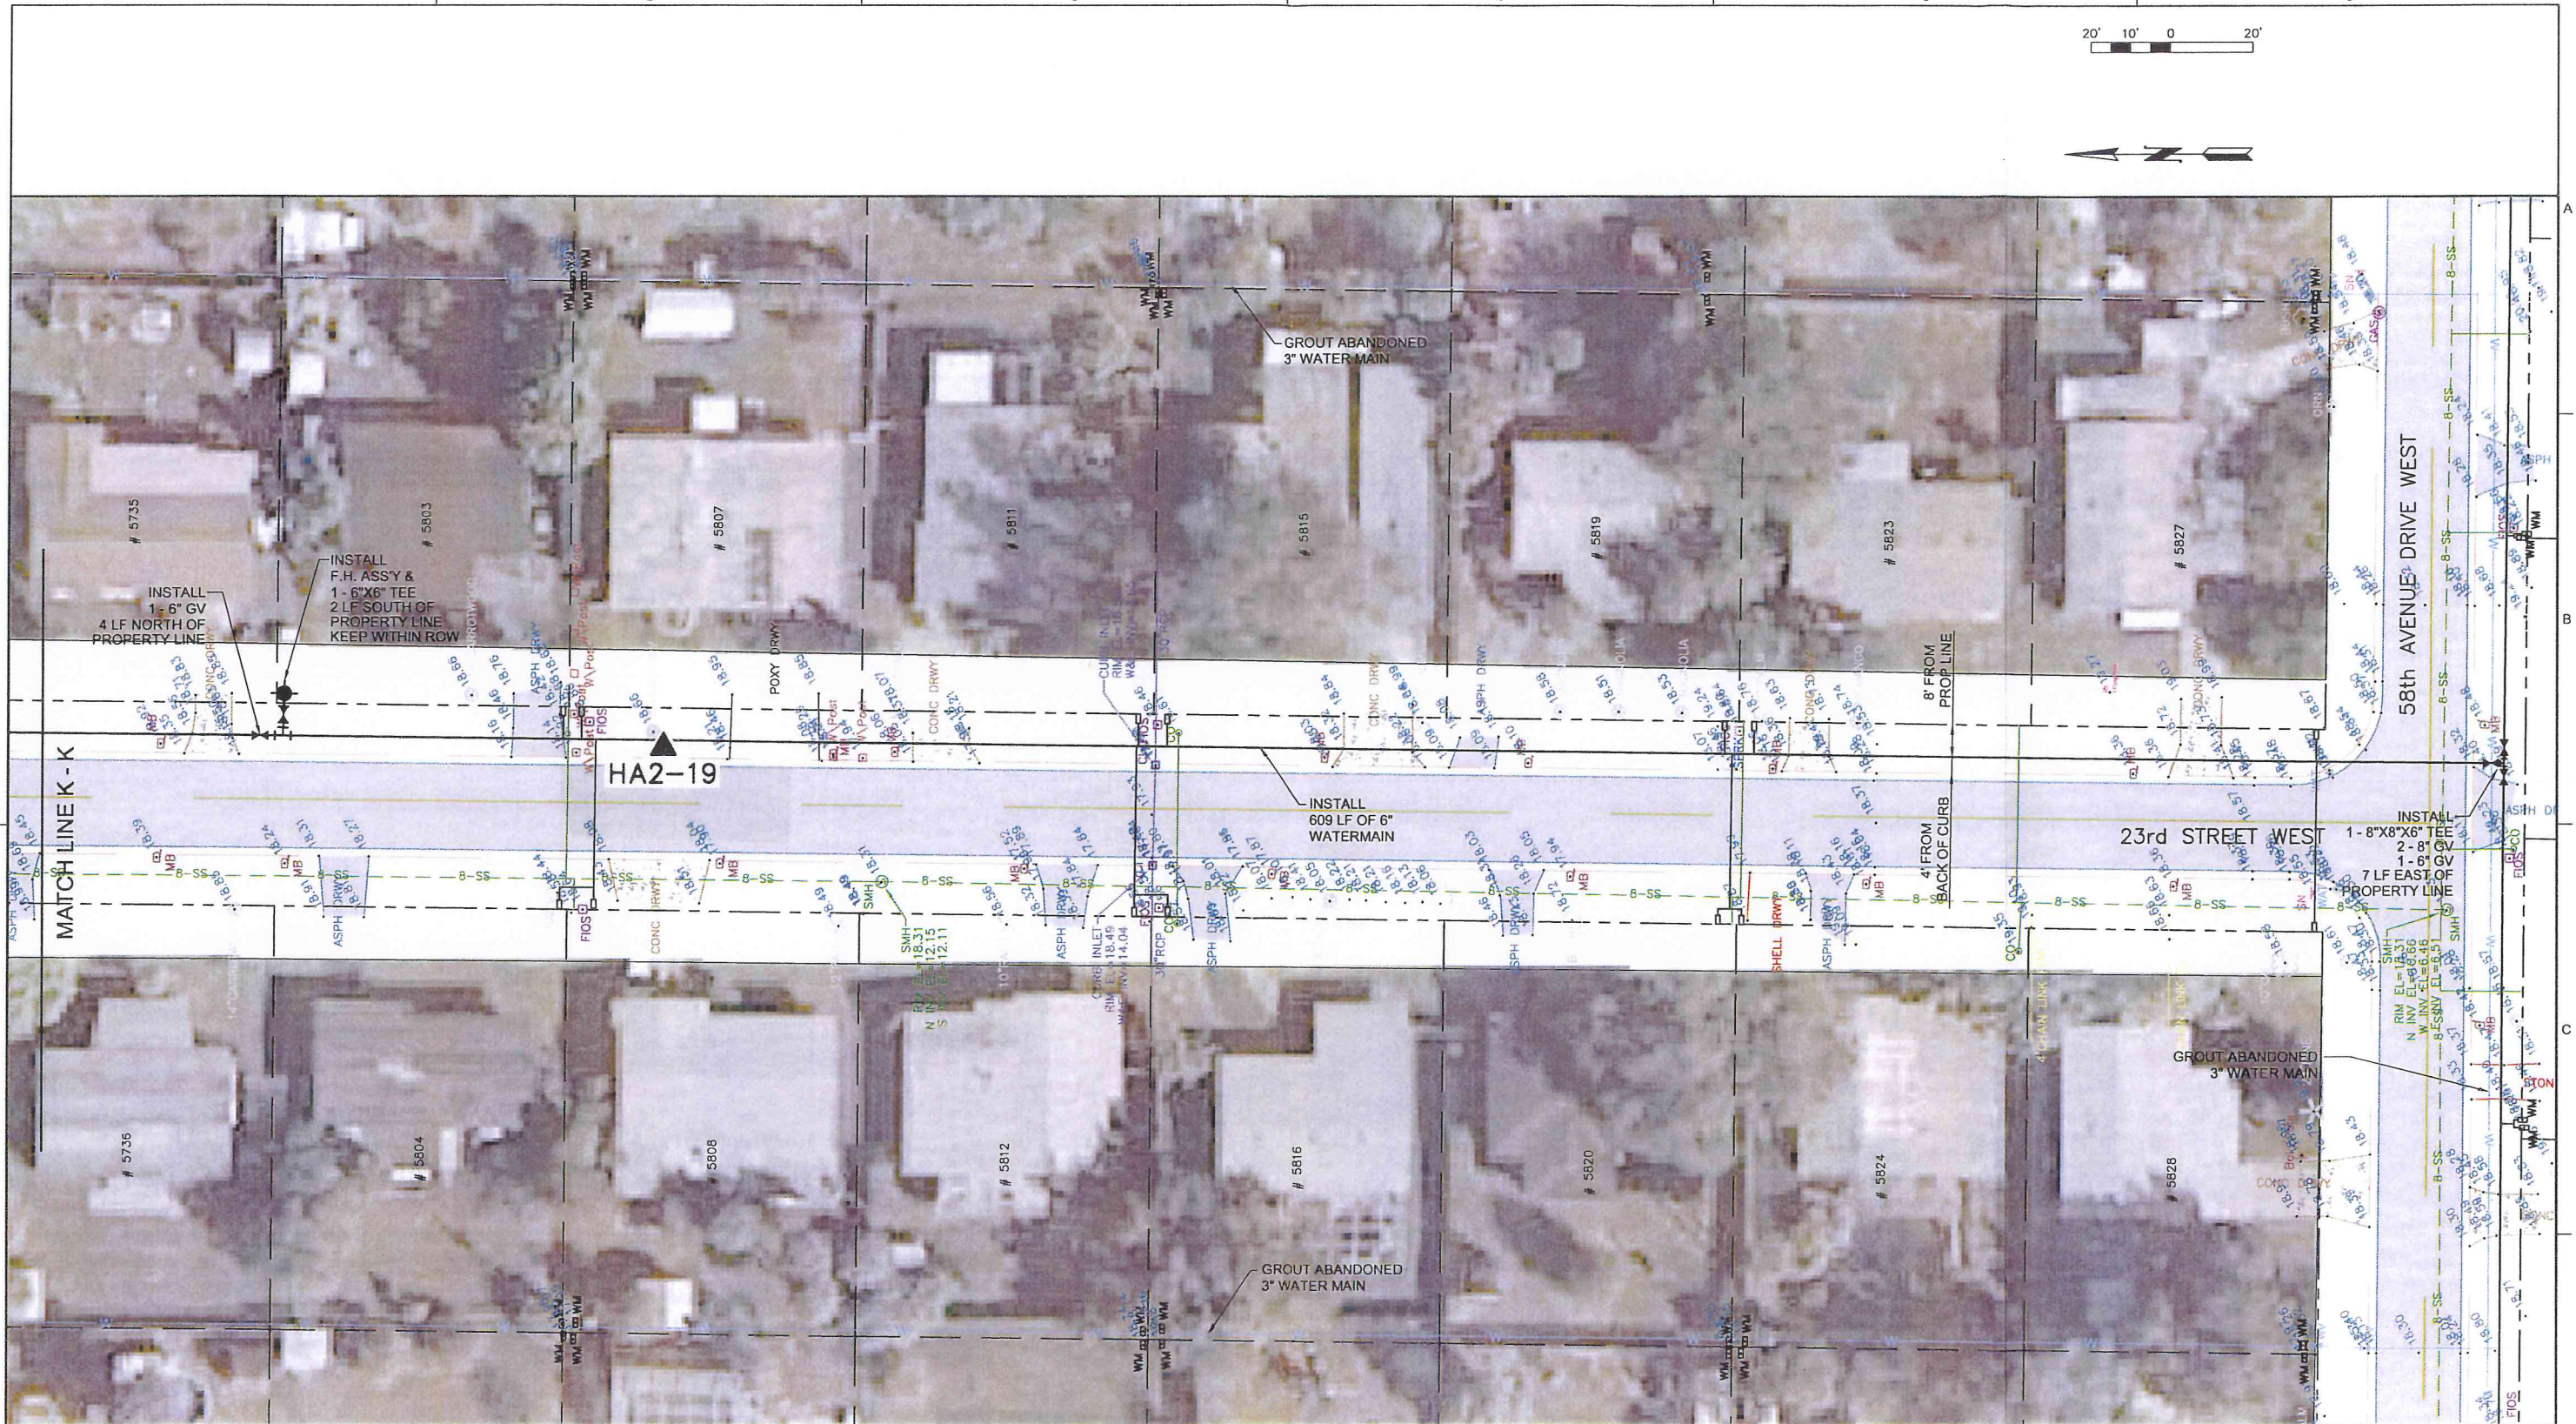


LEGEND:
▲ HAND AUGER BORING LOCATION

PLATE I-L

ROBERT A. CANNARELLA, P.E. Fla. P.E. No. 17367		DSGN BJK OR BJK CHK RAC APVD RAC		NO. DATE		REVISION		BY APVD		VERIFY SCALE BAR IS ONE INCH ON ORIGINAL DRAWING. 0" = 1" IF NOT ONE INCH ON THIS SHEET, ADJUST SCALES ACCORDINGLY.		CH2MHILL 4350 WEST CYPRESS STREET SUITE 600 TAMPA, FLORIDA 33607-4155 LB 0002934 AA C000656		MANATEE COUNTY SUBURBAN SYSTEM WATER LINE REPLACEMENT PROJECT PHASE 2 MANATEE COUNTY, FLORIDA PROJECT No. 60747.70		PLAN SHEET WATER LINE 23rd ST W FROM 5736 TO 58th AVE DR W		SHEET C12 DWG C12.DWG DATE SEPTEMBER 2009 PROJ 386879.WM	
---	--	---	--	----------	--	----------	--	---------	--	--	--	---	--	---	--	---	--	---	--

V:\Manatee County Waterline\Drawings\Ticover.dwg Plotted: 2/18/2009 01:13 pm By: bkeln1 Model Plot Scale: 1=10 Xref Dwg's

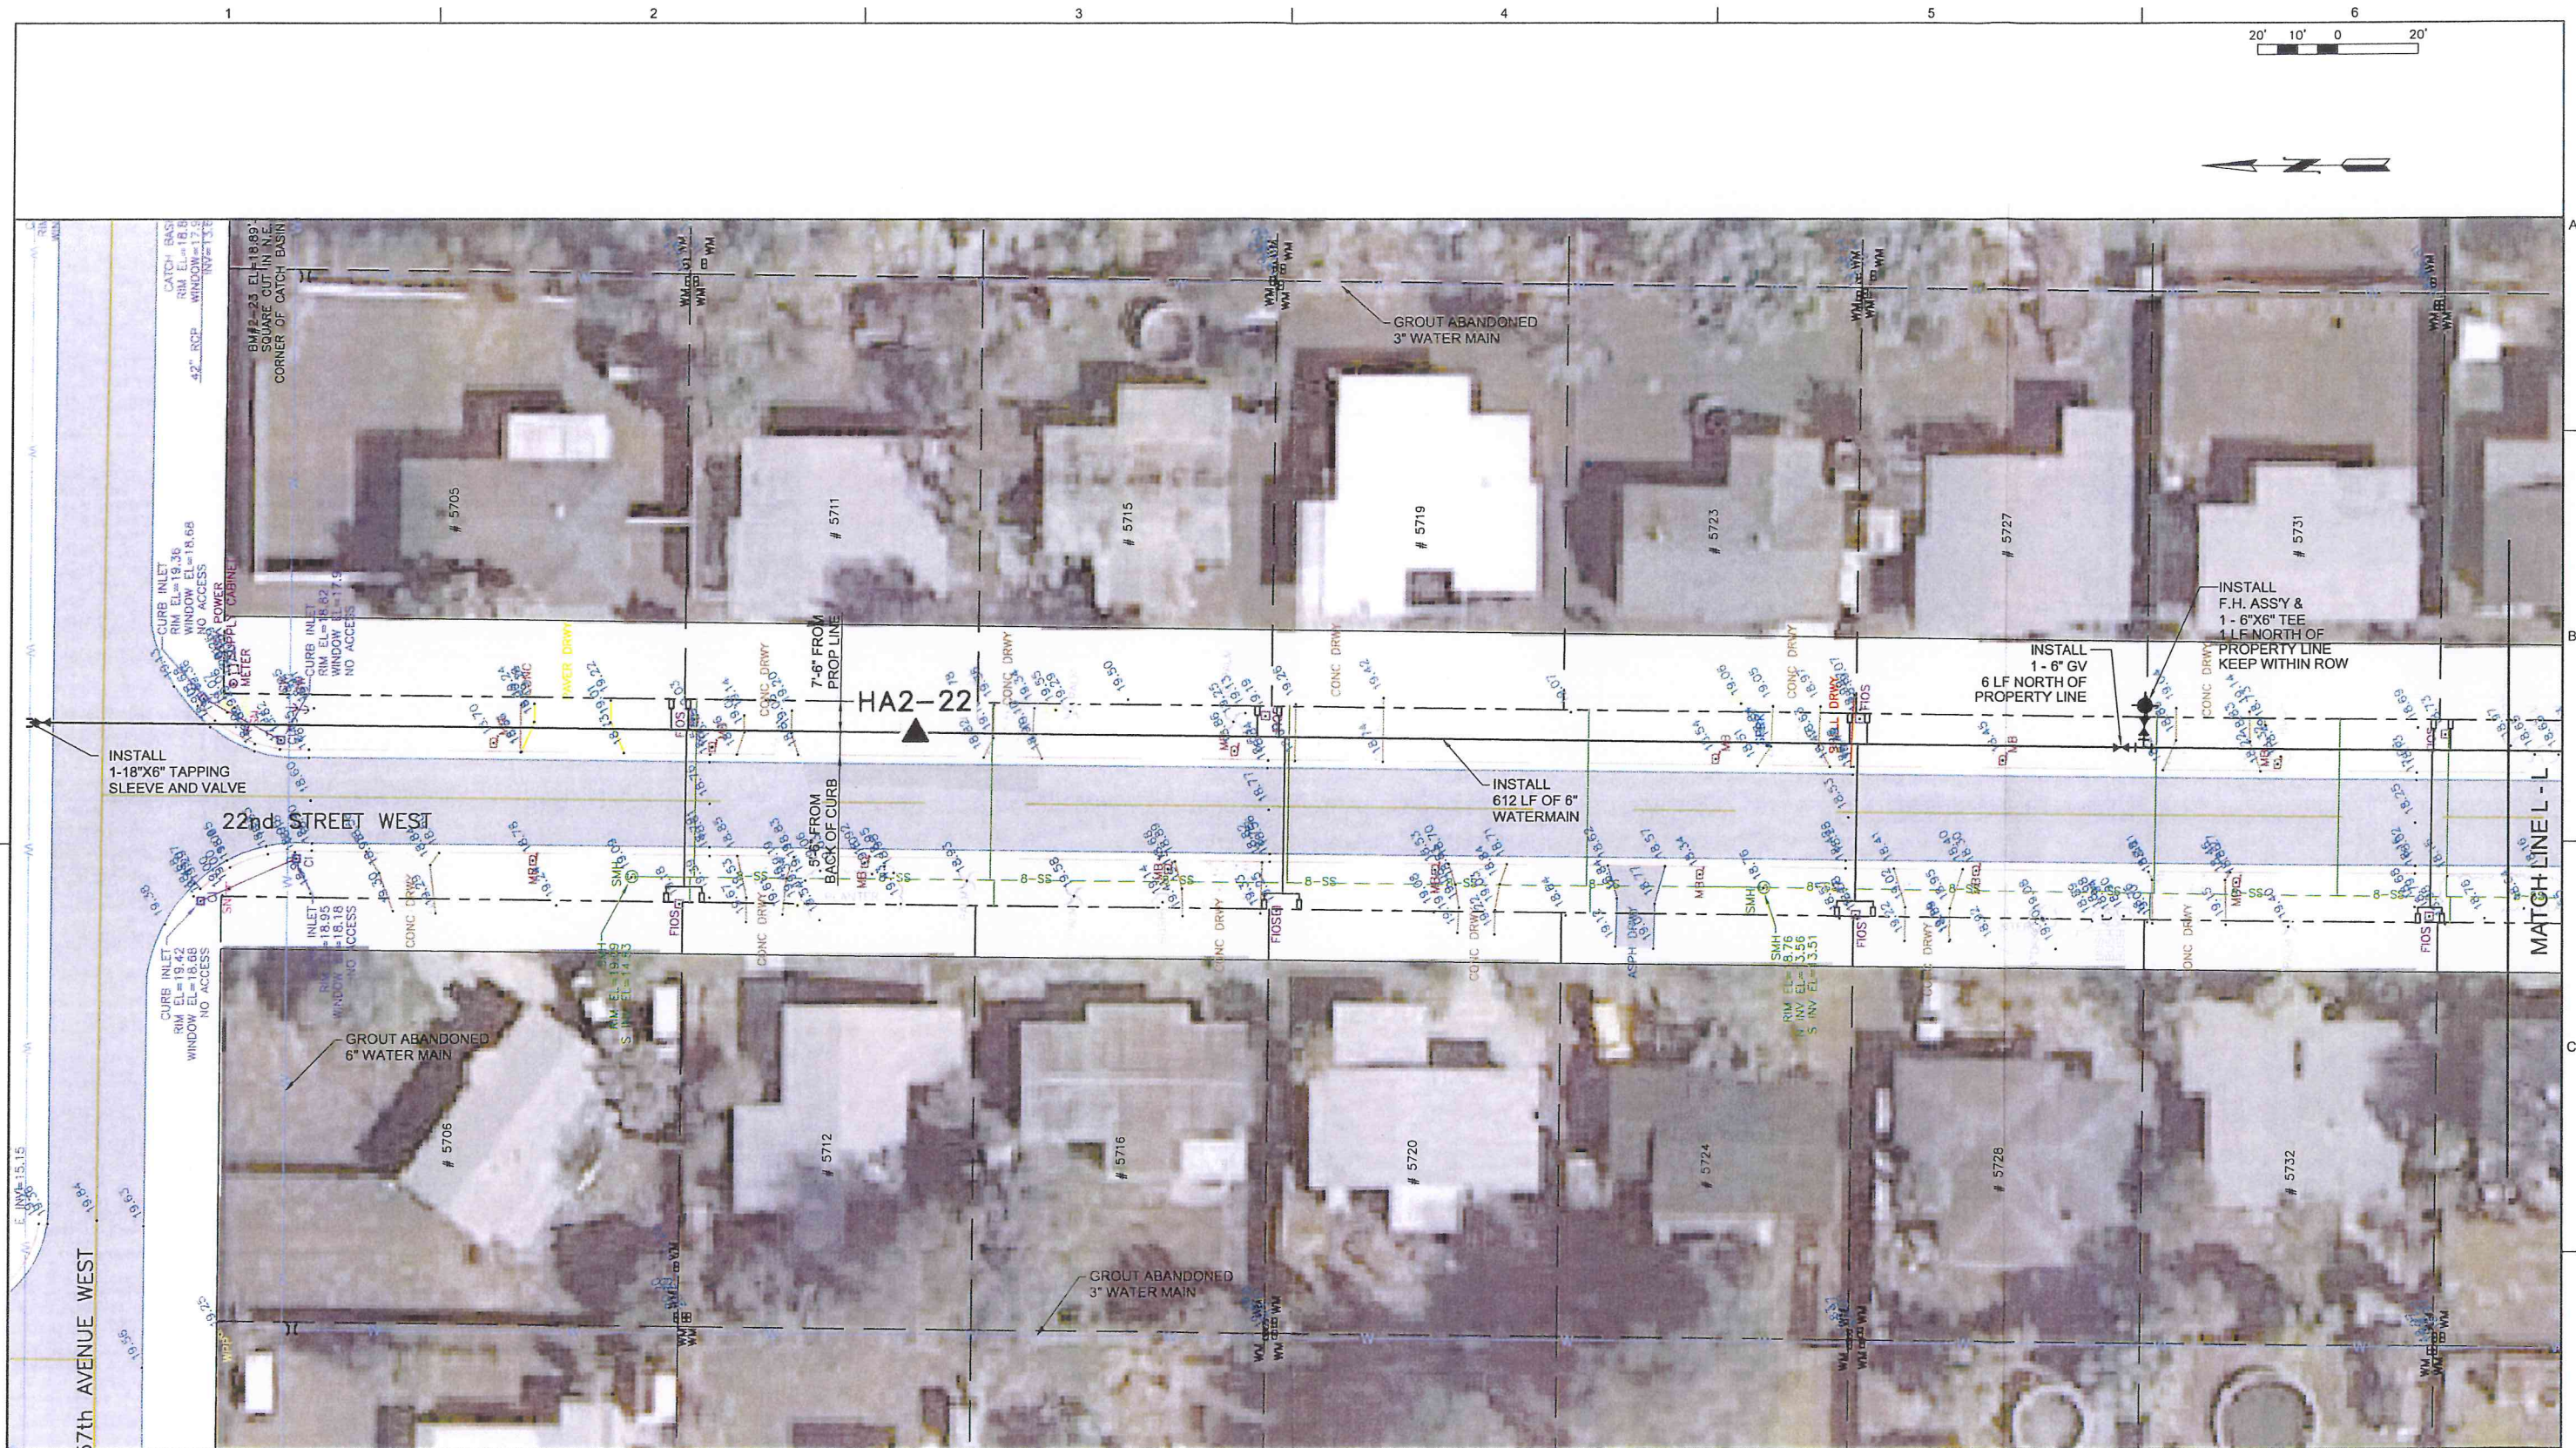

LEGEND:

▲ HAND AUGER BORING LOCATION

PLATE I-M

ROBERT A. CANNARELLA, P.E.
Fla. P.E. No. 17367

DSGN	BJK						
DR	BJK						
CHK	RAC						
APVD	RAC	NO.	DATE	REVISION	BY	APVD	

VERIFY SCALE
BAR IS ONE INCH ON
ORIGINAL DRAWING.
0 1"
IF NOT ONE INCH ON
THIS SHEET, ADJUST
SCALES ACCORDINGLY.

CH2MHILL
4350 WEST CYPRESS STREET SUITE 600
TAMPA, FLORIDA 33607-4155
LB 0002934 AA C000656

MANATEE COUNTY
SUBURBAN SYSTEM
WATER LINE REPLACEMENT PROJECT
PHASE 2
MANATEE COUNTY, FLORIDA
PROJECT No. 60747.70

PLAN SHEET WATER LINE
22nd ST W FROM 57th AVE W TO 73rd

SHEET	C13
DWG	C13.DWG
DATE	SEPTEMBER 2009
PROJ	386879.WM

V:\Manatee County Waterline\Drawings\Ticover.dwg Platted 2/18/2009 04:13 pm By bkletl Model Plot Scale 1=10 Xref Dwg's




LEGEND:
▲ HAND AUGER BORING LOCATION

PLATE I-N

DSGN	BJK						VERIFY SCALE	CH2MHILL 4350 WEST CYPRESS STREET SUITE 600 TAMPA, FLORIDA 33607-4155 LB 0002934 AA C000656	MANATEE COUNTY SUBURBAN SYSTEM WATER LINE REPLACEMENT PROJECT PHASE 2 MANATEE COUNTY, FLORIDA PROJECT No. 60747.70	PLAN SHEET WATER LINE 22nd ST W FROM 5736 TO 58th AVE DR W	SHEET	C14
DR	BJK					BAR IS ONE INCH ON ORIGINAL DRAWING.	DWG				C14.DWG	
CHK	RAC					0 1"	DATE				SEPTEMBER 2009	
APVD	RAC	NO.	DATE	REVISION	BY	APVD	PROJ				386879.WM	

ROBERT A. CANNARELLA, P.E.
Fla. P.E No. 17367

V:\Manatee County\Waterline\Drawings\T\Cover.dwg Plotted: 2/18/2009 0:13 pm By: bklein Model Plot Scale: 1"=10' Xref: Dwg's

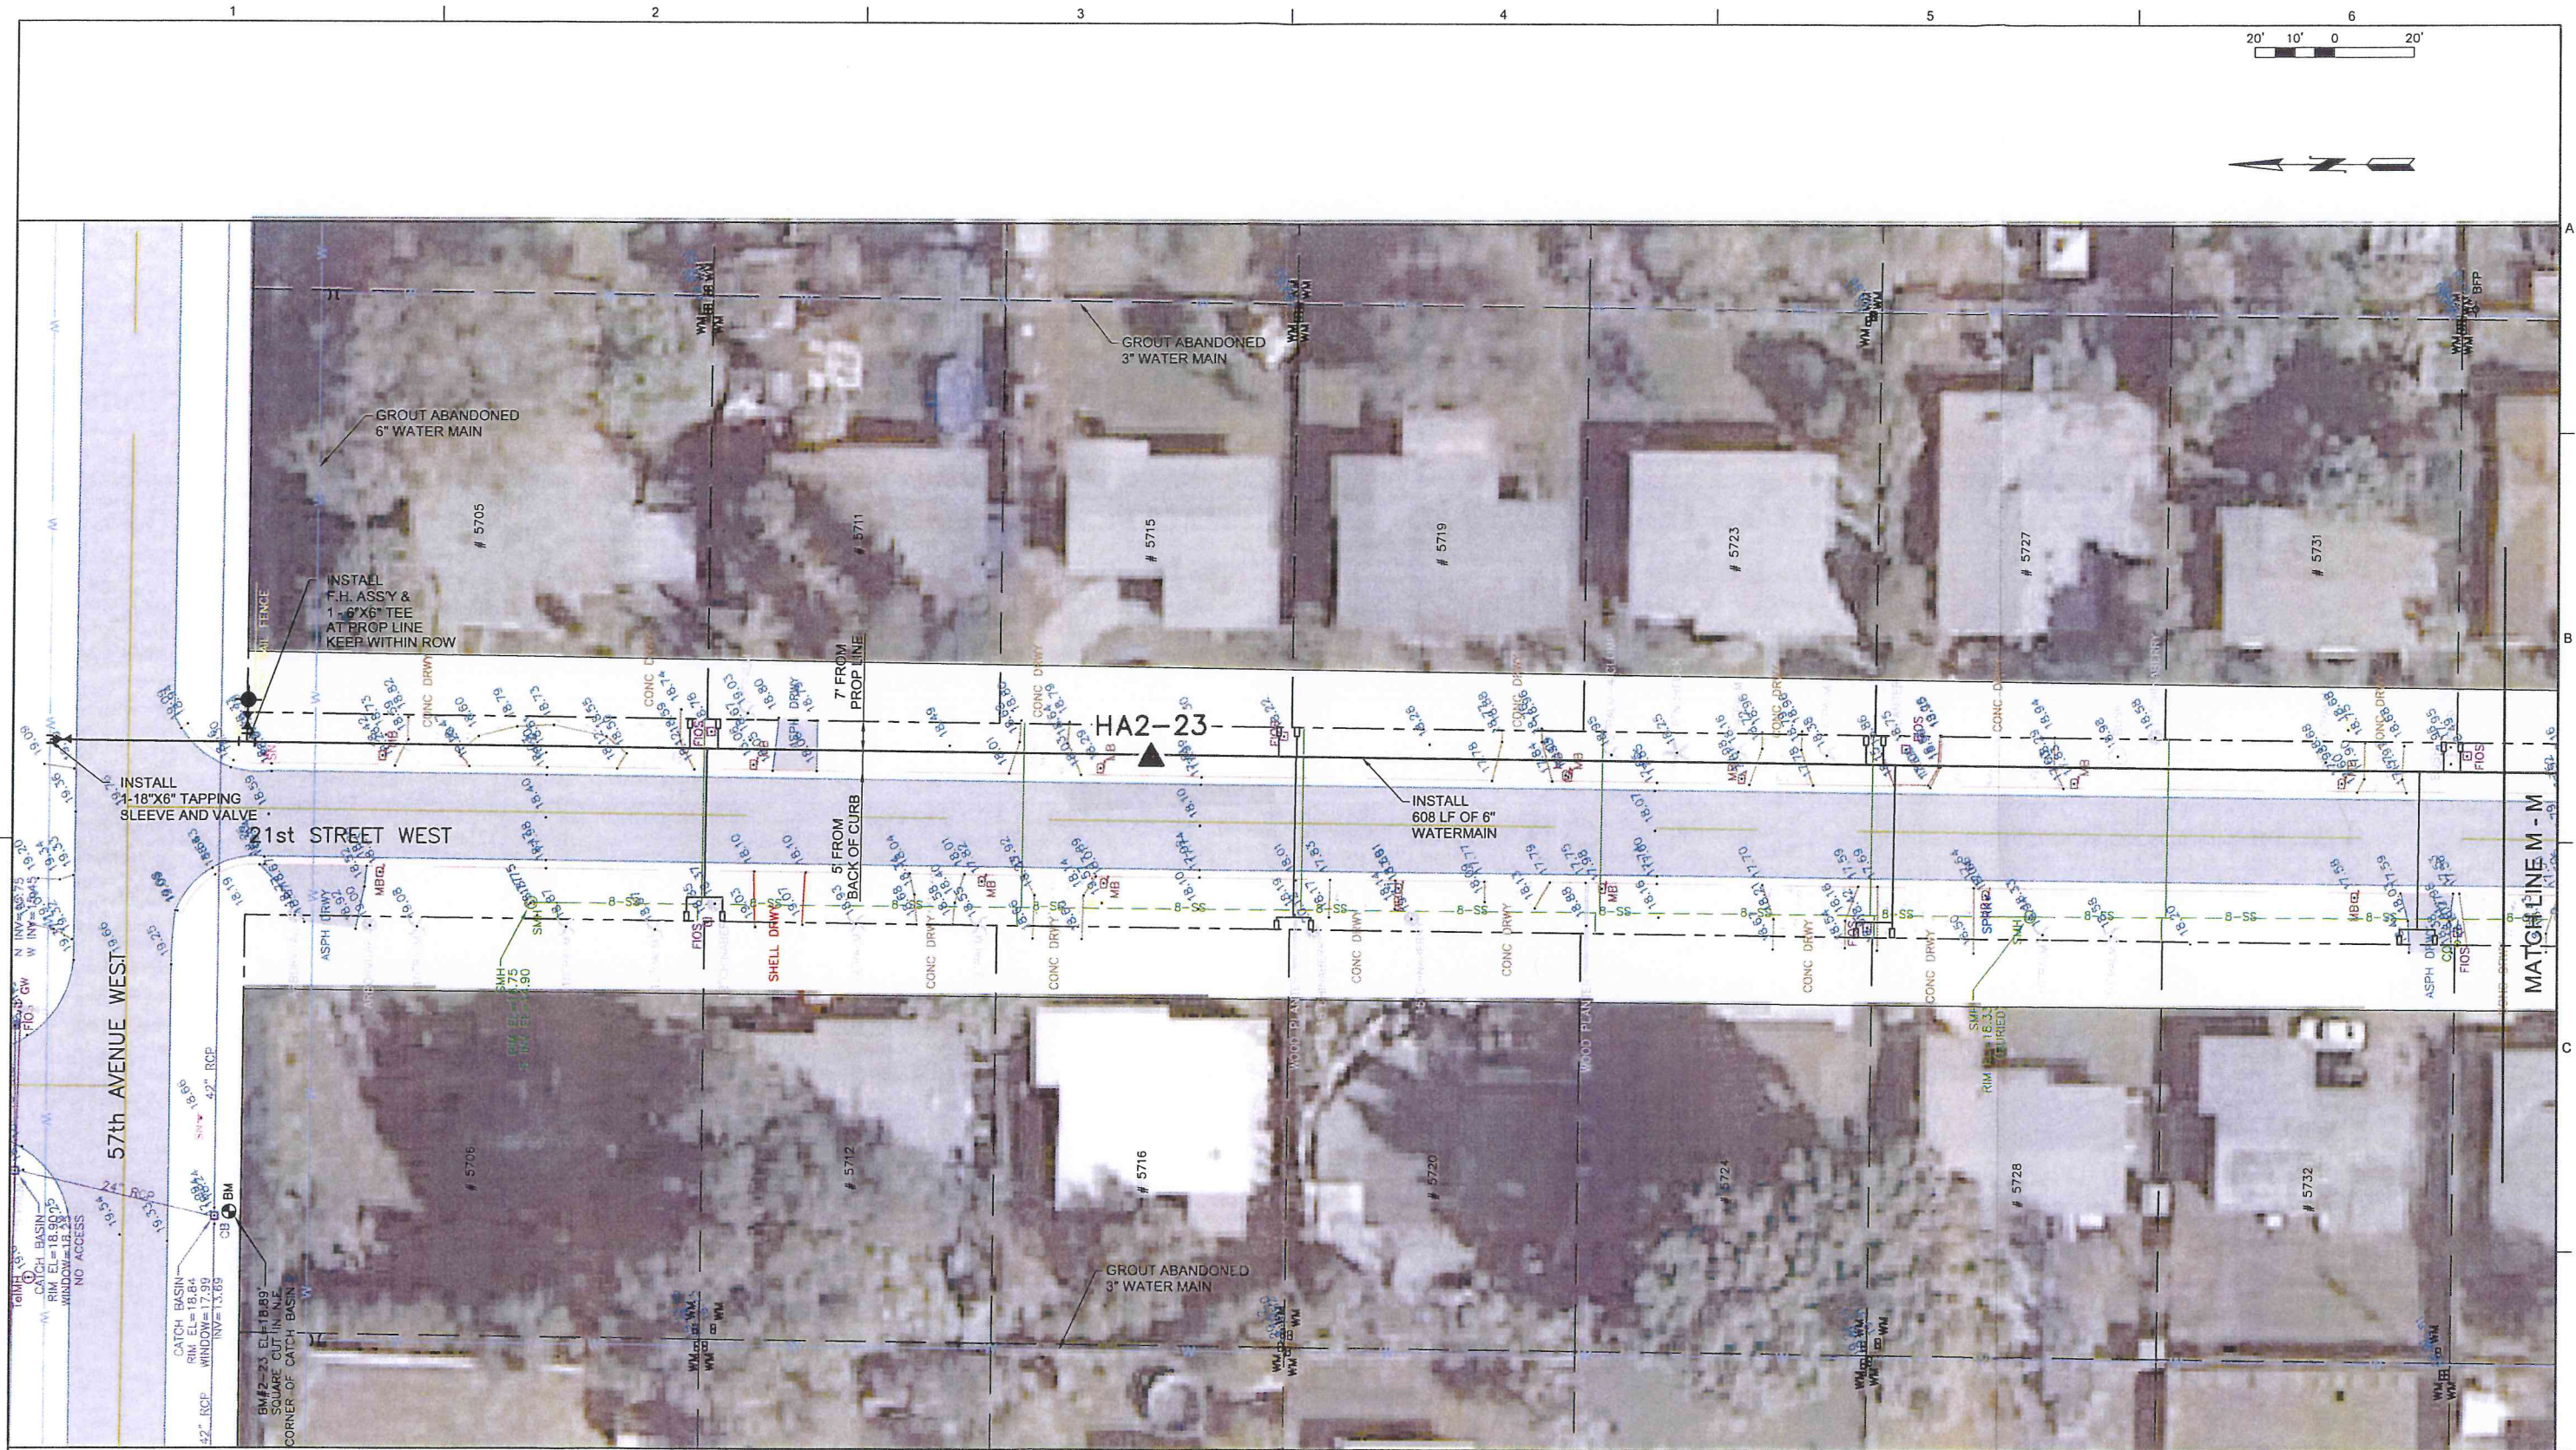

LEGEND:

▲ HAND AUGER BORING LOCATION

PLATE I-O

ROBERT A. CANNARELLA, P.E. Fla. P.E. No. 17367	DSGN	BJK							VERIFY SCALE BAR IS ONE INCH ON ORIGINAL DRAWING. 0 1" IF NOT ONE INCH ON THIS SHEET, ADJUST SCALES ACCORDINGLY.	CH2MHILL 4350 WEST CYPRESS STREET SUITE 600 TAMPA, FLORIDA 33607-4155 LB 0002934 AA C000656	MANATEE COUNTY SUBURBAN SYSTEM WATER LINE REPLACEMENT PROJECT PHASE 2 MANATEE COUNTY, FLORIDA PROJECT No. 60747.70	PLAN SHEET WATER LINE 21st ST W FROM 57th AVE W TO 5736	SHEET	C15
	DR	BJK											DWG	C15.DWG
	CHK	RAC											DATE	SEPTEMBER 2009
	APVD	RAC											NO.	PROJ
					REVISION		BY	APVD						

\\Manatee County\Waterline\Drawings\T\cover.dwg Plotted: 2/19/2009 0:13 pm By: bkleinl Model Plot Scale: 1"=10' X-ref: Dwg's:




LEGEND:

▲ HAND AUGER BORING LOCATION

PLATE I-P

ROBERT A. CANNARELLA, P.E. Fla. P.E. No. 17367		DSGN BJK DR BJK CHK RAC APVD RAC		NO. DATE		REVISION		BY APVD		VERIFY SCALE BAR IS ONE INCH ON ORIGINAL DRAWING. 0" = 1" IF NOT ONE INCH ON THIS SHEET, ADJUST SCALES ACCORDINGLY.		CH2MHILL 4350 WEST CYPRESS STREET SUITE 600 TAMPA, FLORIDA 33607-4155 LB 0002934 AA C000656		MANATEE COUNTY SUBURBAN SYSTEM WATER LINE REPLACEMENT PROJECT PHASE 2 MANATEE COUNTY, FLORIDA PROJECT No. 60747.70		PLAN SHEET WATER LINE 21st ST W FROM 5736 TO 58th AVE DR W		SHEET C16 DWG C16.DWG DATE SEPTEMBER 2009 PROJ 386879.WM	
---	--	---	--	----------	--	----------	--	---------	--	--	--	--	--	---	--	---	--	---	--

V:\Manatee County Waterline\Drawings\Ticover.dwg Plotted: 2/18/2009 01:13 pm By: lkleinl Model Plot Scale: 1=1.0 Xref: Dwg's

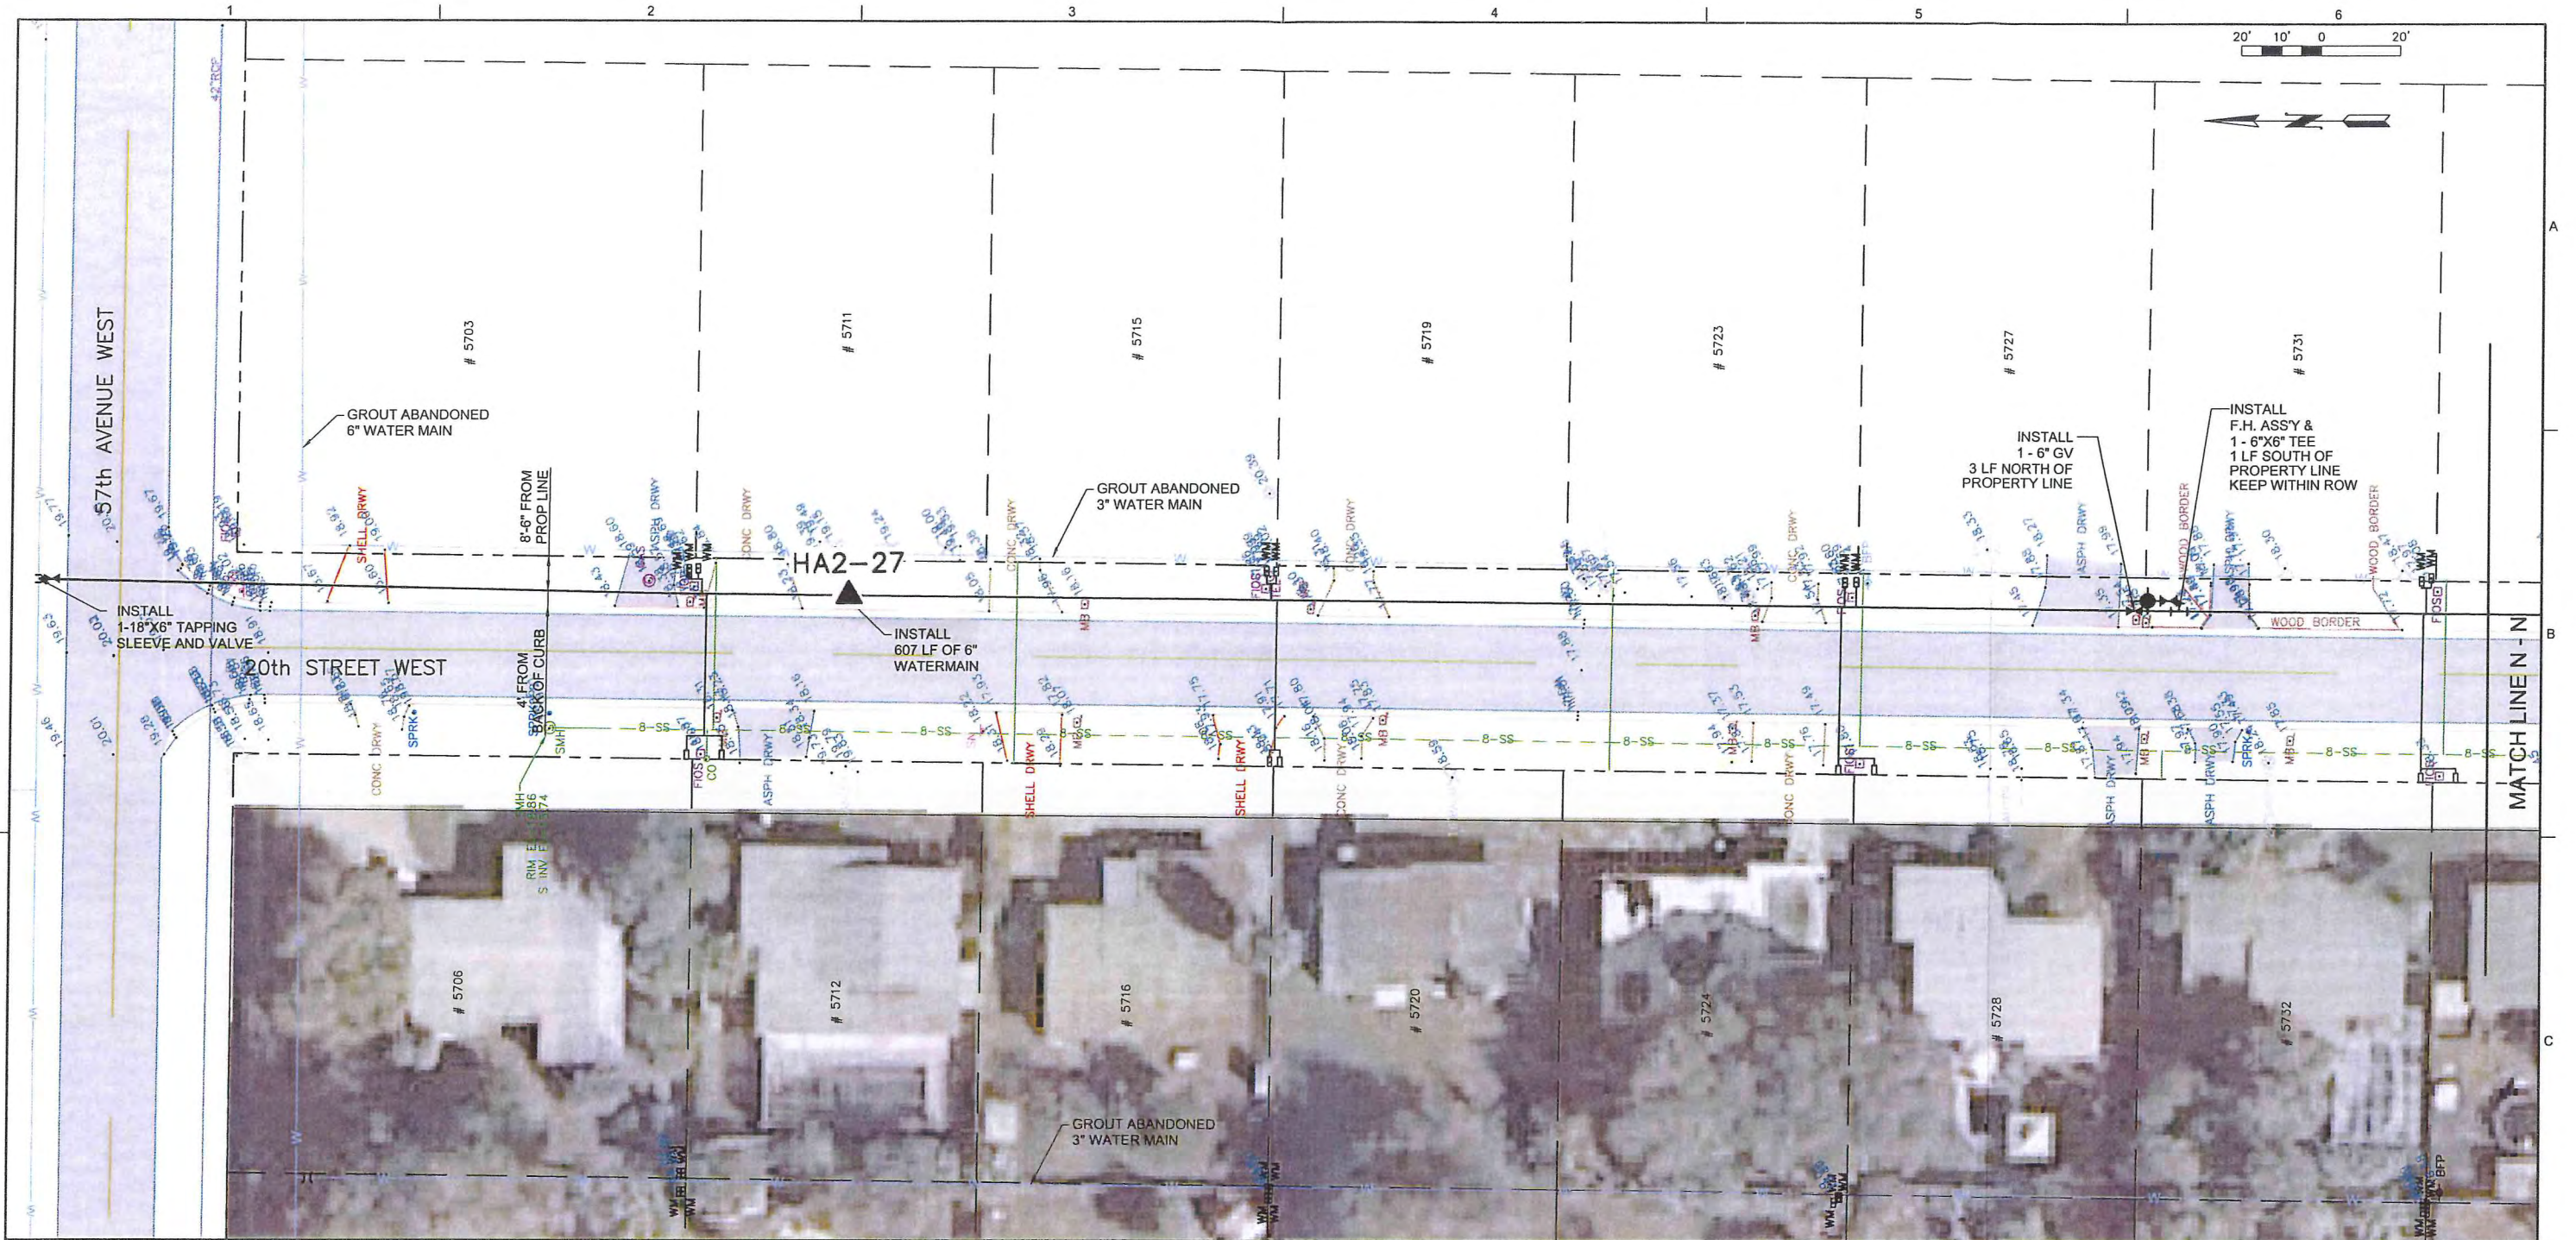

LEGEND:

▲ HAND AUGER BORING LOCATION

PLATE I-Q

ROBERT A. CANNARELLA, P.E.
Fla. P.E. No. 17367

DSGN	BJK
DR	BJK
CHK	RAC
APVD	RAC

NO.	DATE
-----	------

REVISION

BY

APVD

VERIFY SCALE
BAR IS ONE INCH ON
ORIGINAL DRAWING.
0 1"
IF NOT ONE INCH ON
THIS SHEET, ADJUST
SCALES ACCORDINGLY.


CH2MHILL
4350 WEST CYPRESS STREET SUITE 600
TAMPA, FLORIDA 33607-4155
LB 0002934 AA C000656

MANATEE COUNTY
SUBURBAN SYSTEM
WATER LINE REPLACEMENT PROJECT
PHASE 2
MANATEE COUNTY, FLORIDA
PROJECT No. 60747.70

PLAN SHEET WATER LINE
20th ST W FROM 57th AVE W TO 5731

SHEET	C17
DWG	C17.DWG
DATE	SEPTEMBER 2009
PROJ	386879.WM

V:\Manatee County Waterline\Drawings\Tl\cover.dwg Plotted: 2/18/2009 01:13 pm By: bklehl Model Plot Scale: 1"=10' Xref: Dwg's

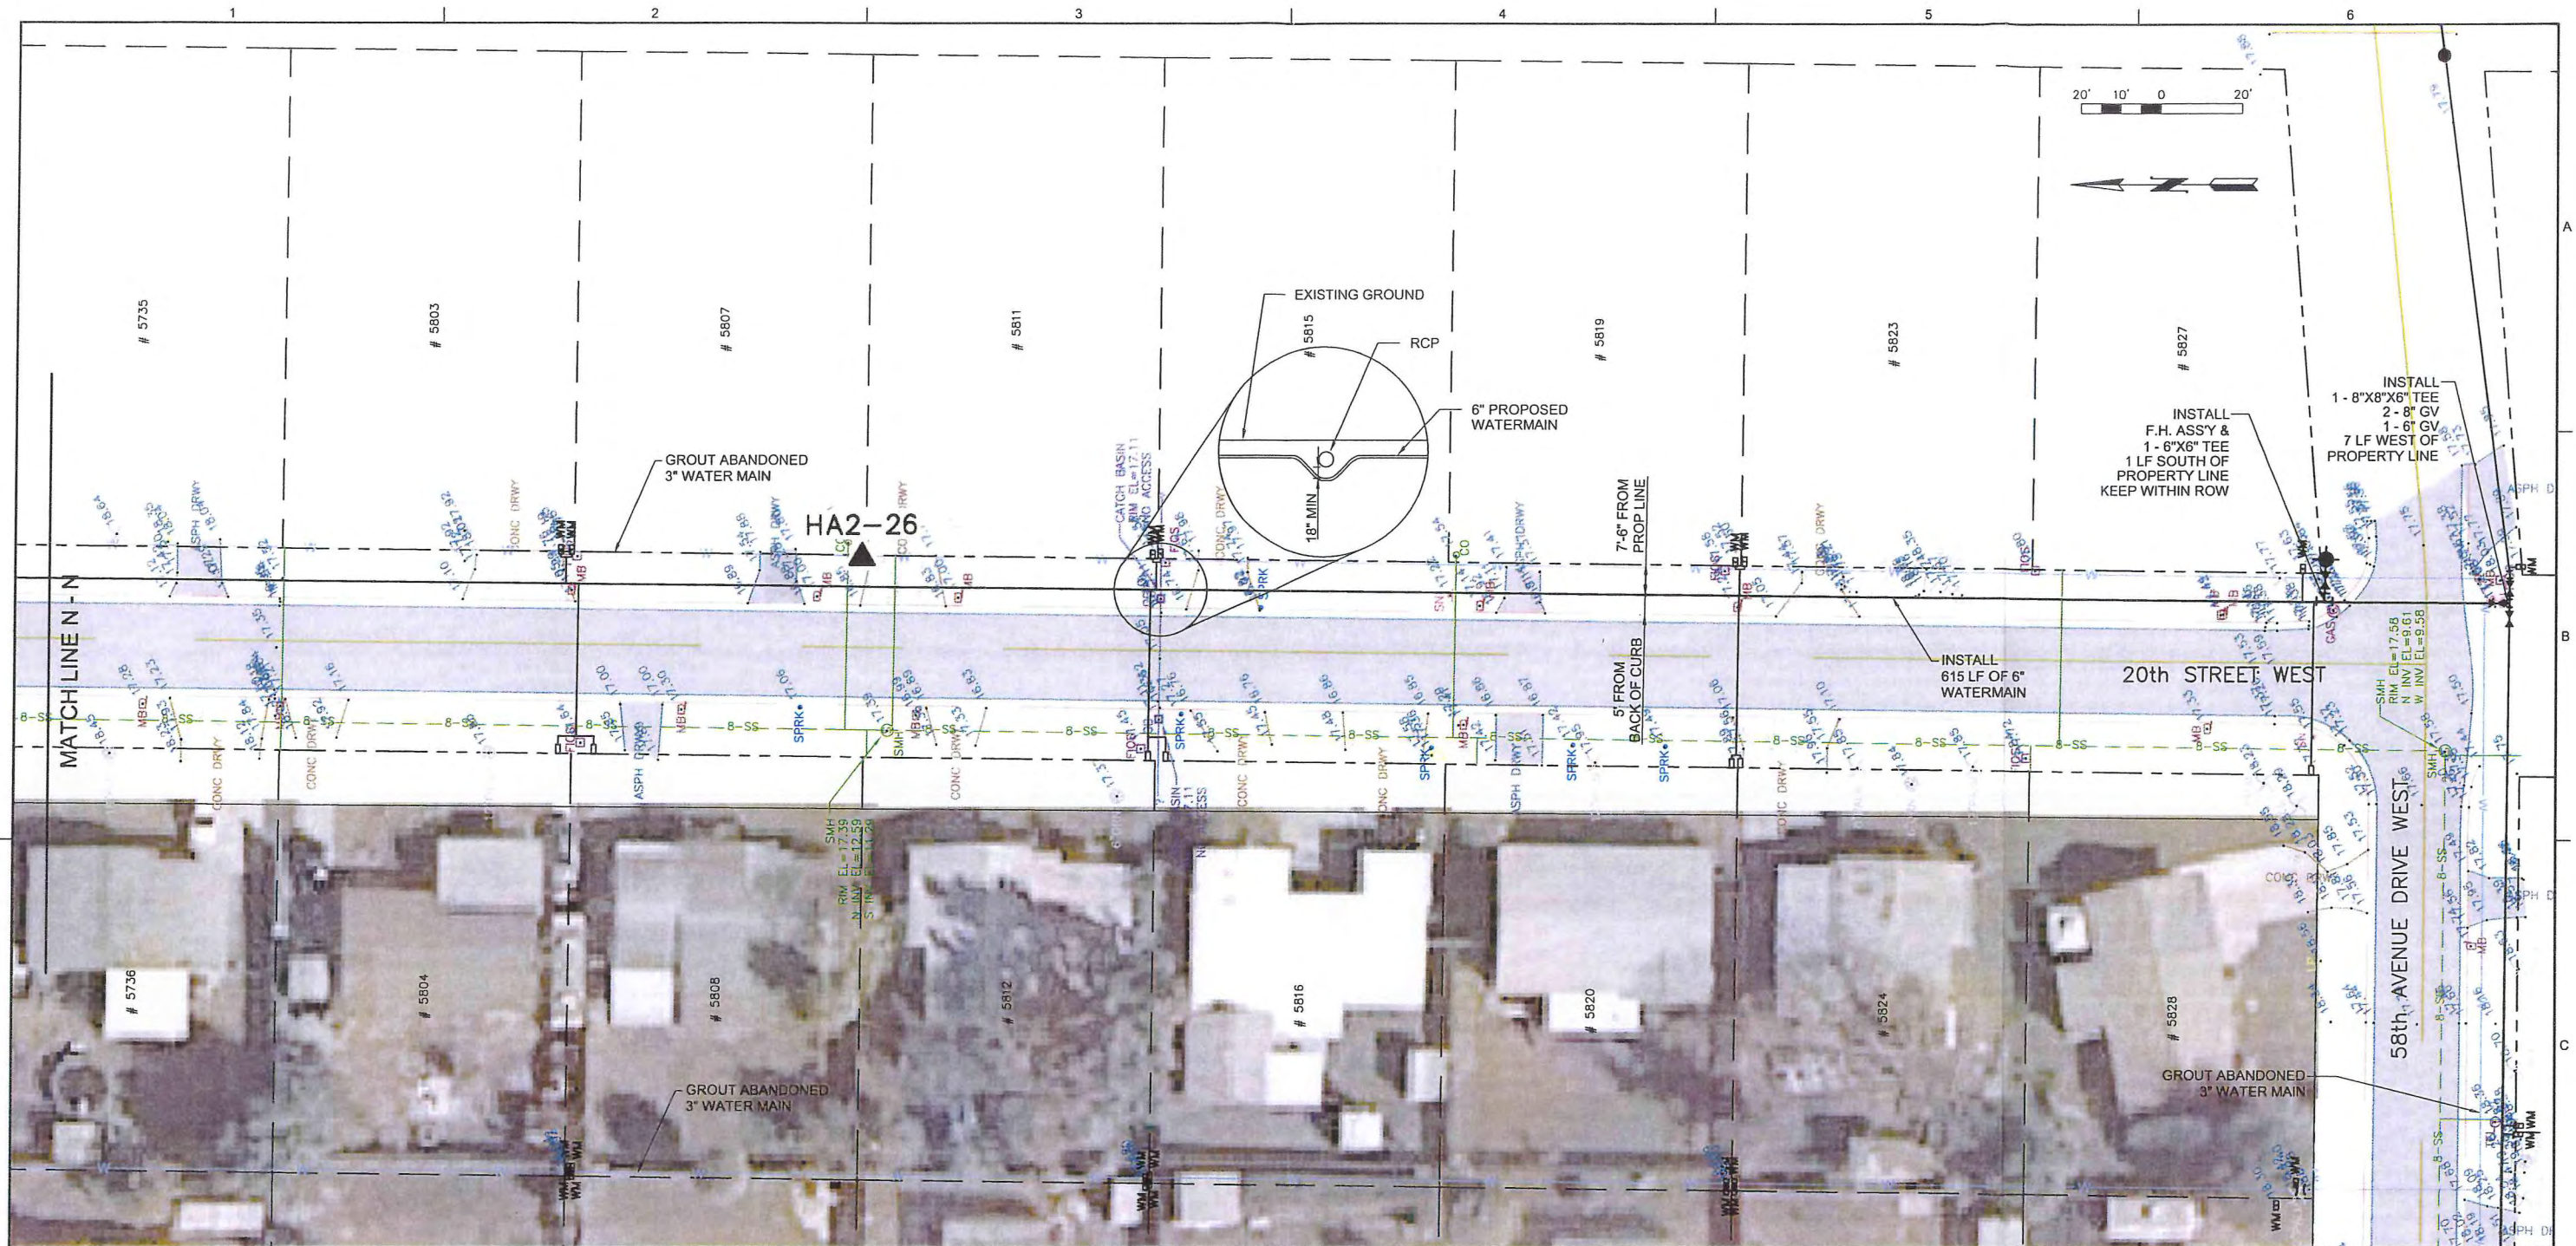

LEGEND:

▲ HAND AUGER BORING LOCATION

PLATE I-R

ROBERT A. CANNARELLA, P.E.
Fla. P.E. No. 17367

DSGN	BJK								
DR	BJK								
CHK	RAC								
APVD	RAC								
NO.	DATE	REVISION	BY	APVD					


VERIFY SCALE
BAR IS ONE INCH ON
ORIGINAL DRAWING.
0 1"
IF NOT ONE INCH ON
THIS SHEET, ADJUST
SCALES ACCORDINGLY.

CH2MHILL
4350 WEST CYPRESS STREET SUITE 600
TAMPA, FLORIDA 33607-4155
LB 0002934 AA C000656



MANATEE COUNTY
SUBURBAN SYSTEM
WATER LINE REPLACEMENT PROJECT
PHASE 2
MANATEE COUNTY, FLORIDA
PROJECT No. 60747.70

PLAN SHEET WATER LINE
20th ST W FROM 5736 TO 58th AVE DR W

SHEET	C18
DWG	C18.DWG
DATE	SEPTEMBER 2009
PROJ	386879.WM

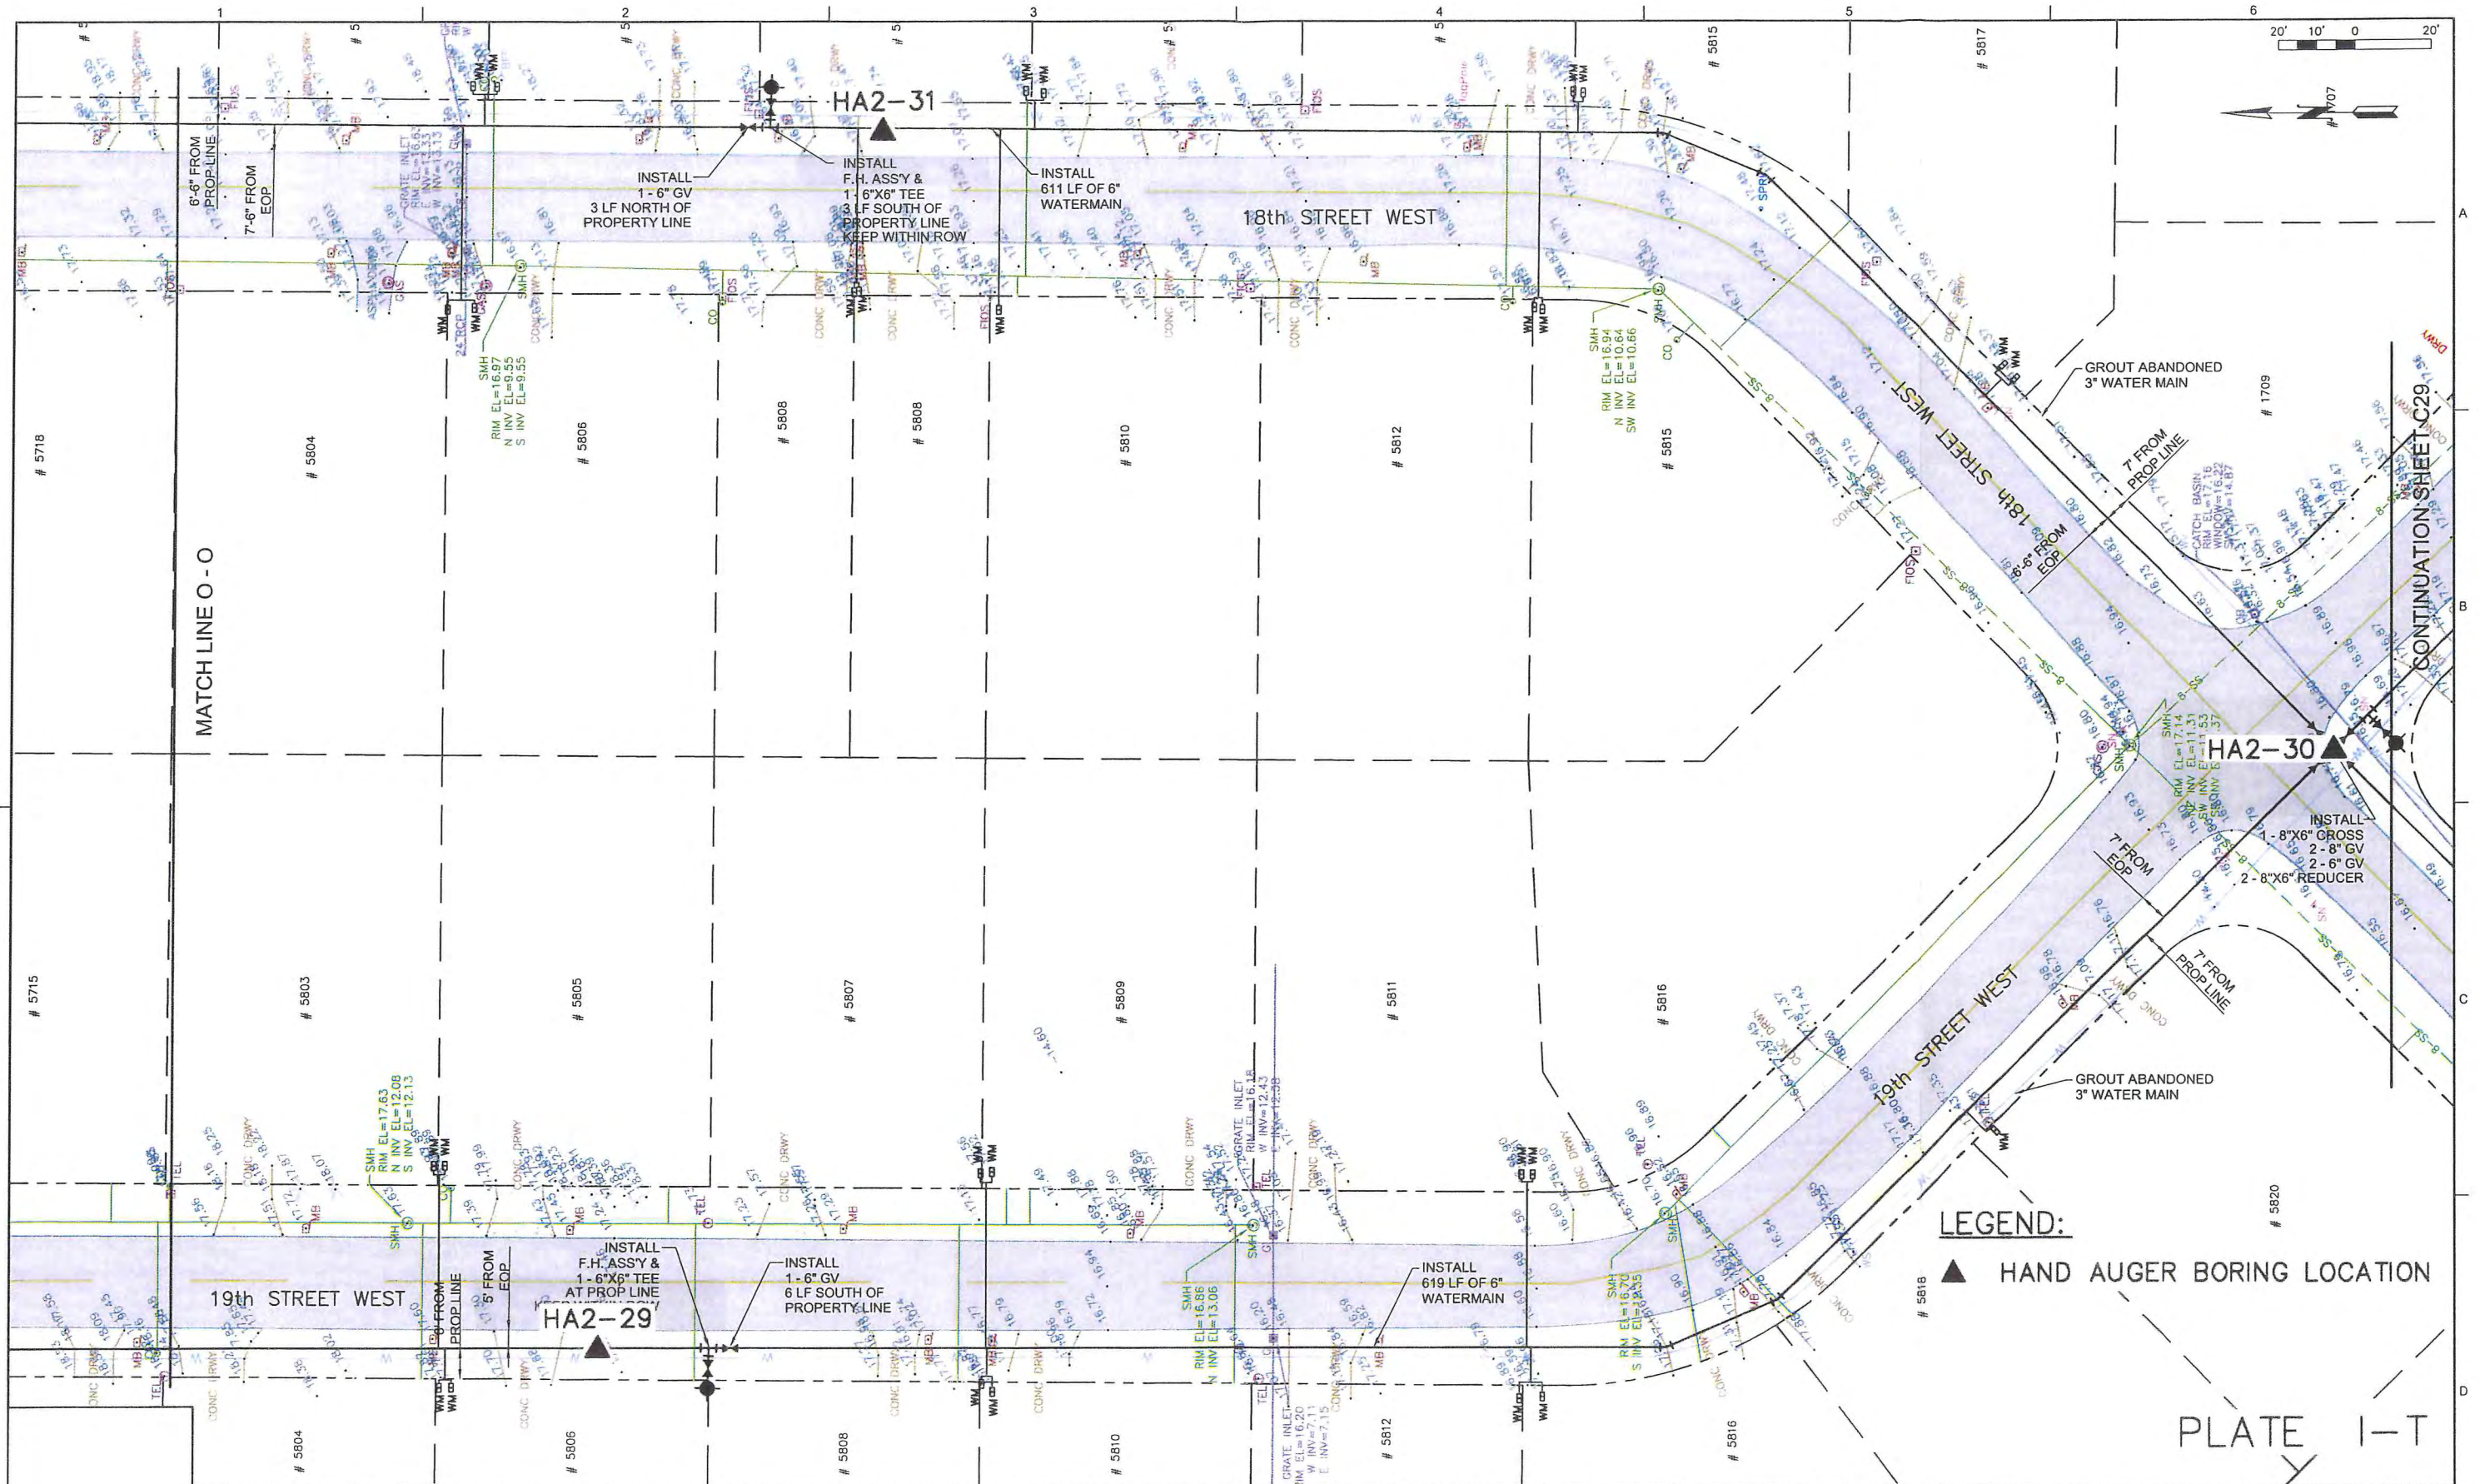


ROBERT A. CANNARELLA, P.E. Fla. P.E. No. 17367		DSGN BJK		DR BJK		CHK RAC		APVD RAC		NO. DATE		REVISION		BY APVD		VERIFY SCALE BAR IS ONE INCH ON ORIGINAL DRAWING. 0 1" IF NOT ONE INCH ON THIS SHEET, ADJUST SCALES ACCORDINGLY.		CH2MHILL 4350 WEST CYPRESS STREET SUITE 600 TAMPA, FLORIDA 33607-4155 LB 0002934 AA C000656		MANATEE COUNTY SUBURBAN SYSTEM WATER LINE REPLACEMENT PROJECT PHASE 2 MANATEE COUNTY, FLORIDA PROJECT No. 60747.70		PLAN SHEET WATER LINE 18th ST W & 19th ST W FROM 5804 TO INTERSECTION		SHEET C20		DWG C20.DWG		DATE SEPTEMBER 2009		PROJ 386879.WM	
---	--	----------	--	--------	--	---------	--	----------	--	----------	--	----------	--	---------	--	---	--	--	--	---	--	--	--	-----------	--	-------------	--	---------------------	--	----------------	--

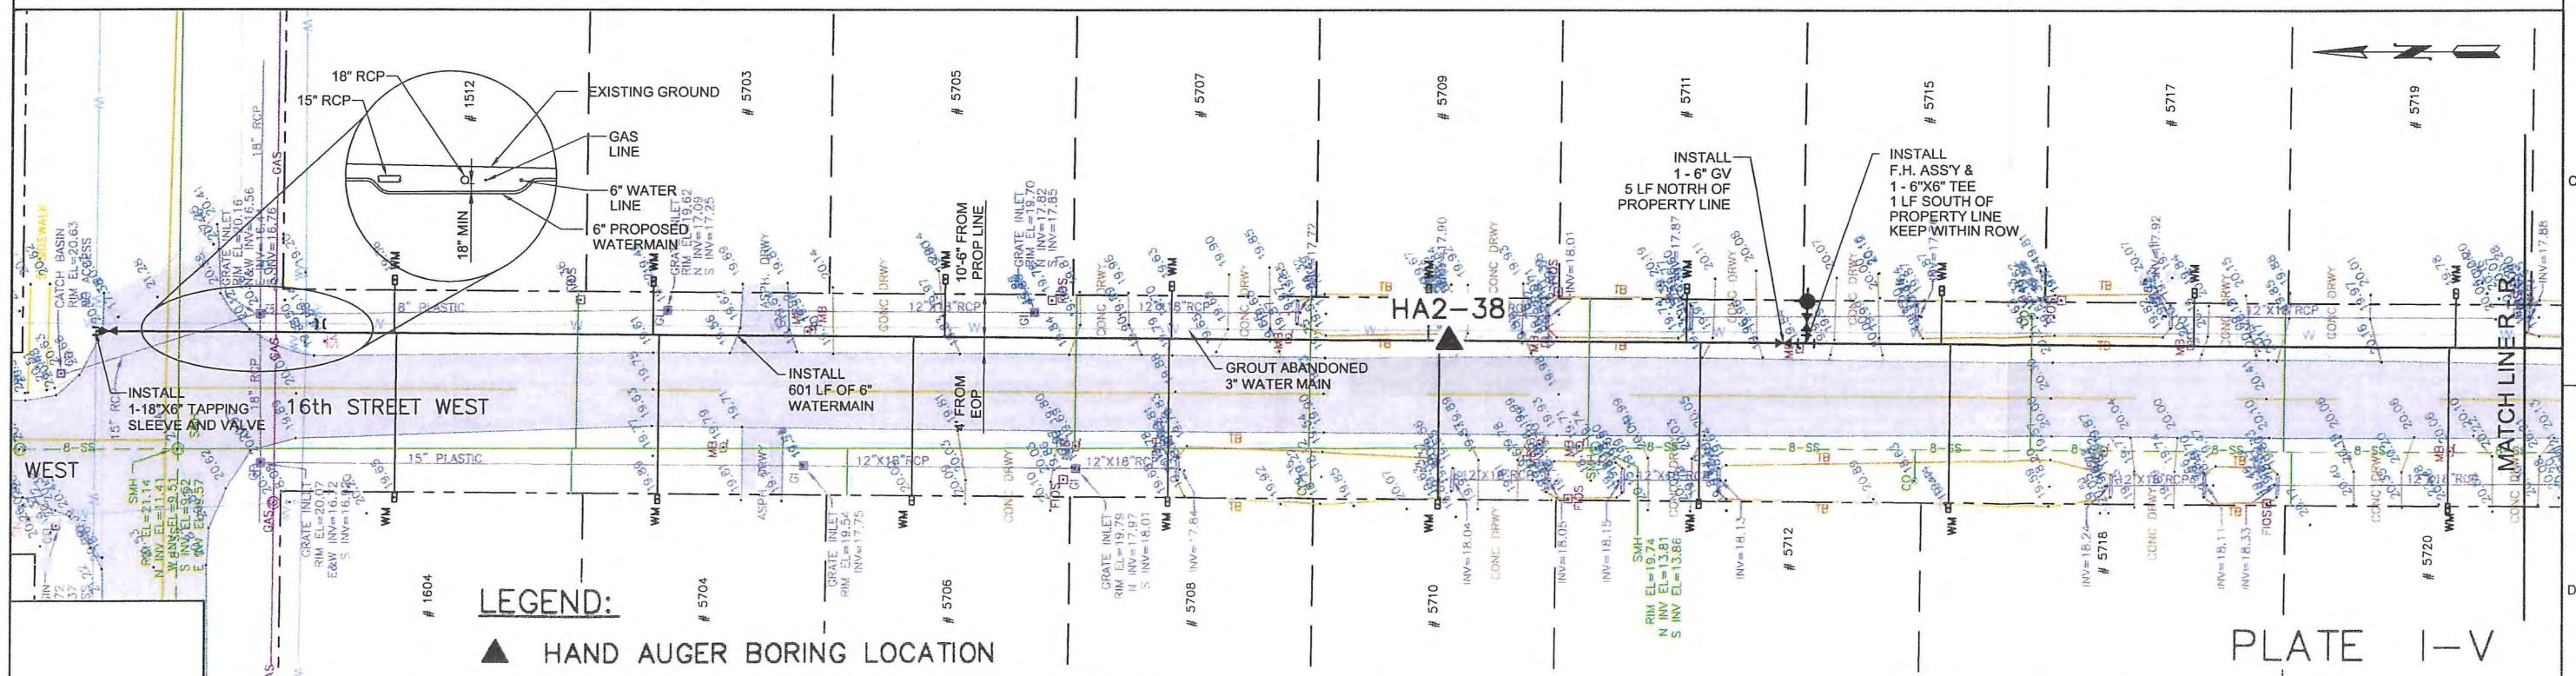
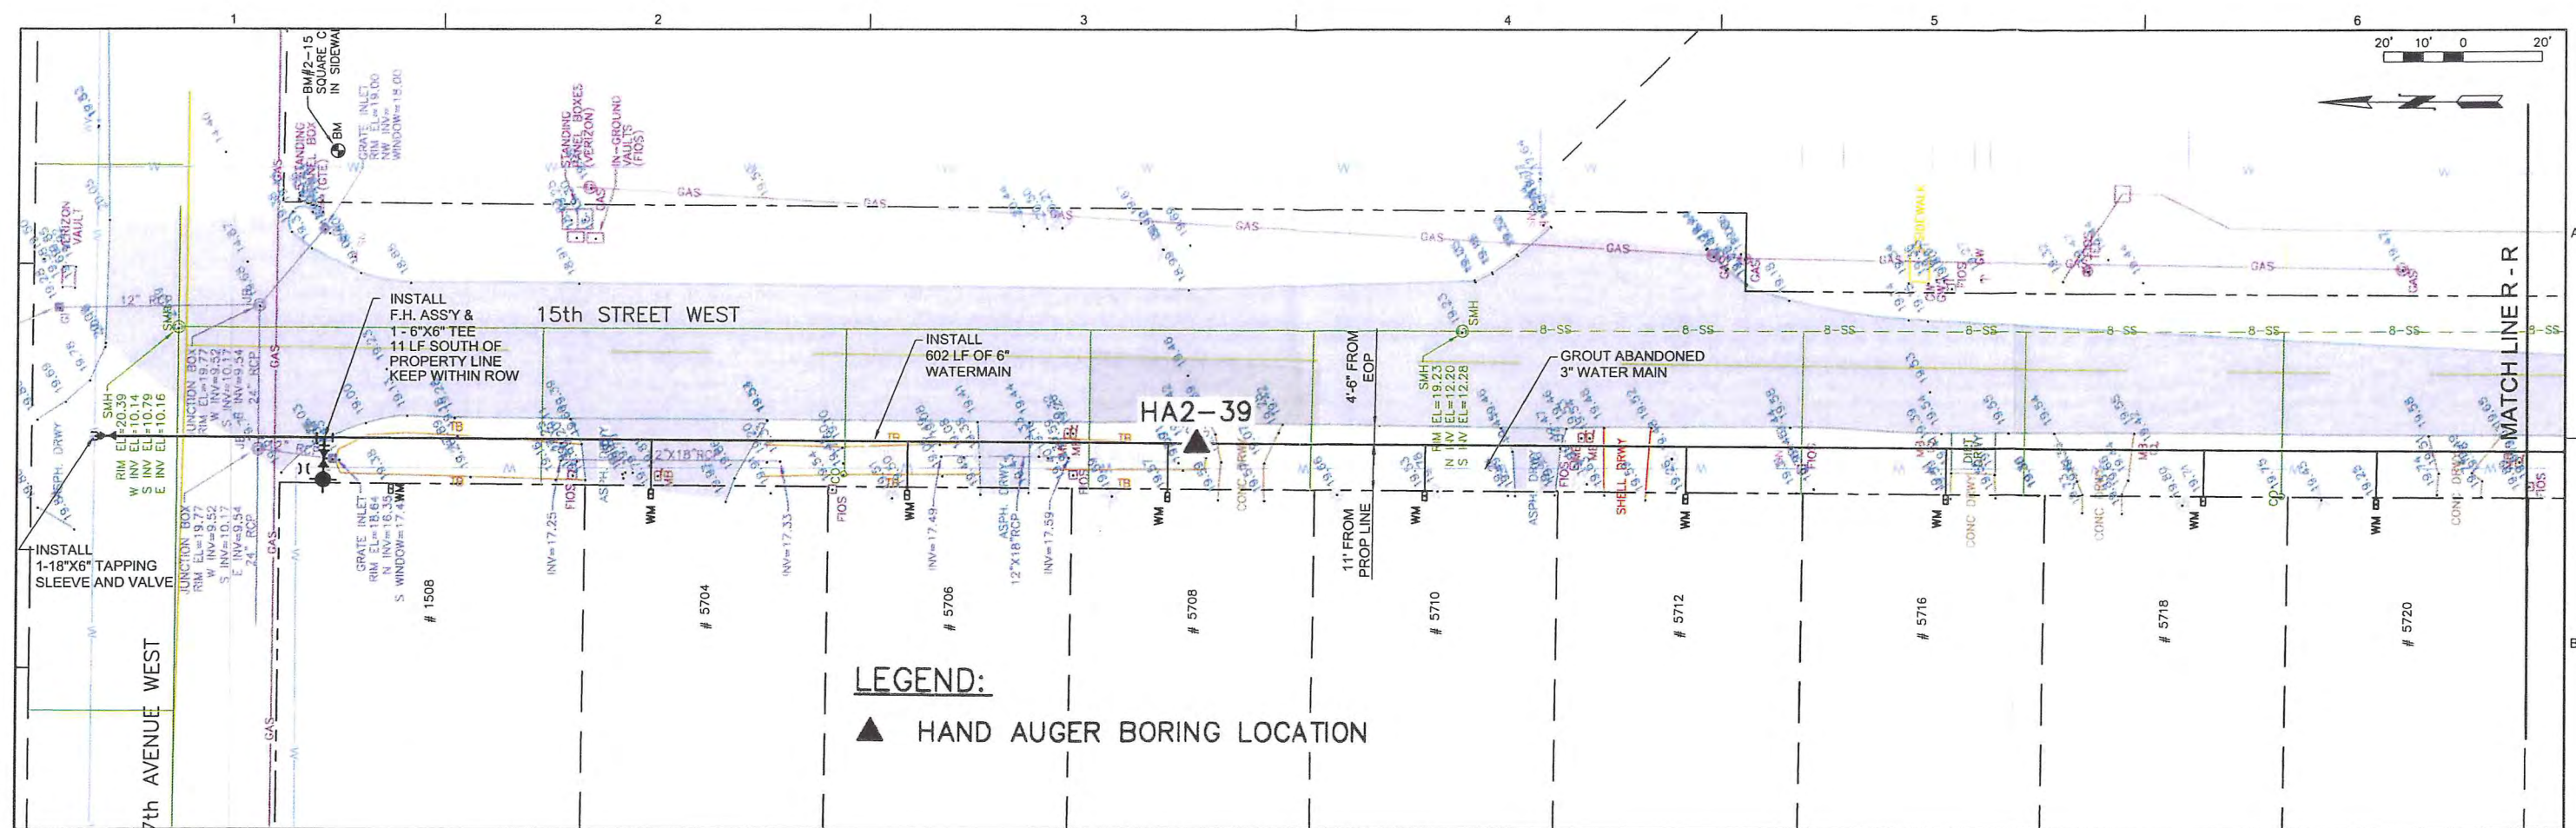


ROBERT A. CANNARELLA, P.E. Fla. P.E No. 17367	DSGN	BJK					NO.	DATE	REVISION	BY	APVD	VERIFY SCALE	CH2MHILL 4350 WEST CYPRESS STREET SUITE 600 TAMPA, FLORIDA 33607-4155 LB 0002934 AA C000656	MANATEE COUNTY SUBURBAN SYSTEM WATER LINE REPLACEMENT PROJECT PHASE 2 MANATEE COUNTY, FLORIDA PROJECT No. 60747.70	PLAN SHEET WATER LINE 15th ST W & 16th ST W FROM 57th AVE W TO 5722	SHEET	C23
	DR	BJK										BAR IS ONE INCH ON ORIGINAL DRAWING. 0 1"				DWG	C23.DWG
	CHK	RAC										IF NOT ONE INCH ON THIS SHEET, ADJUST SCALES ACCORDINGLY.				DATE	SEPTEMBER 2009
	APVD	RAC														PROJ	386879.WM

V:\Manatee County Waterline\Drawings\NT\cover.dwg Plotted: 2/18/2009 04:13 pm By: bkleinl Model Plot Scale: 1"=10' X-ref: Dwg's/

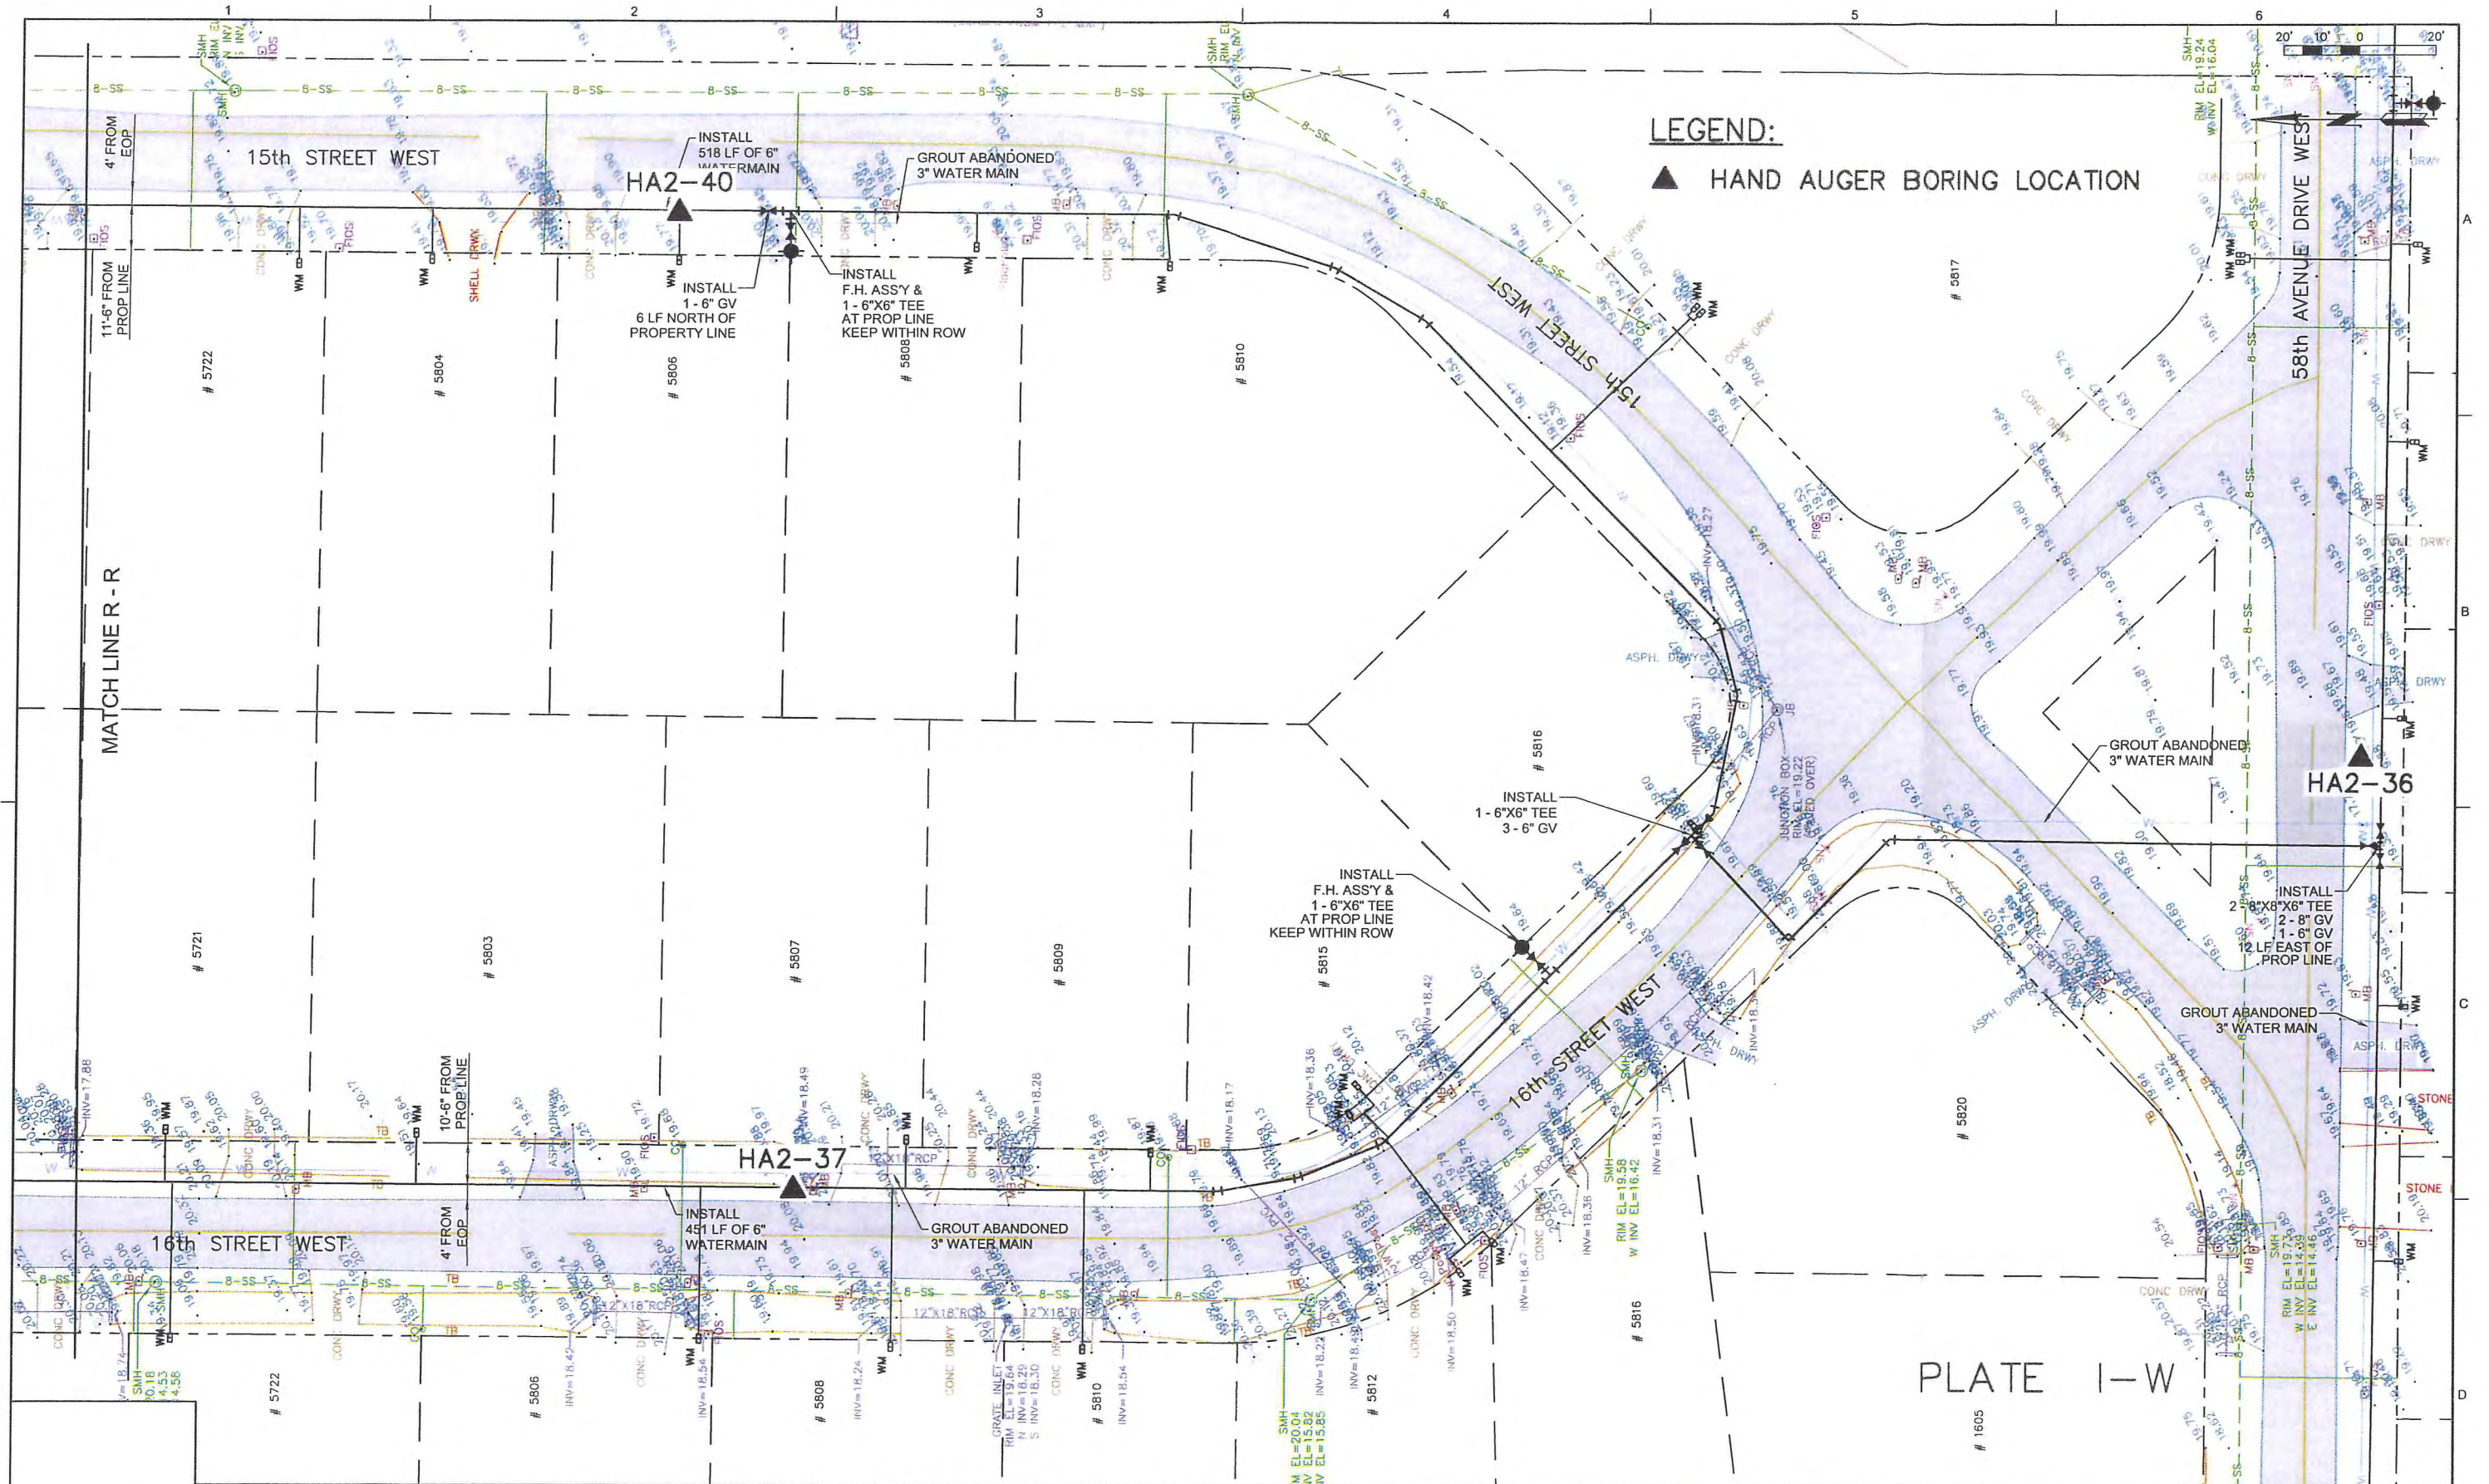


ROBERT A. CANNARELLA, P.E. Fla. P.E. No. 17367		DSGN BJK DR BJK CHK RAC APVD RAC		NO. DATE		REVISION		BY APVD		VERIFY SCALE BAR IS ONE INCH ON ORIGINAL DRAWING. 0" = 1" IF NOT ONE INCH ON THIS SHEET, ADJUST SCALES ACCORDINGLY.		CH2MHILL 4350 WEST CYPRESS STREET SUITE 600 TAMPA, FLORIDA 33607-4155 LB 0002934 AA C000656		MANATEE COUNTY SUBURBAN SYSTEM WATER LINE REPLACEMENT PROJECT PHASE 2 MANATEE COUNTY, FLORIDA PROJECT No. 60747.70		SHEET C24 DWG C24.DWG DATE SEPTEMBER 2009 PROJ 386879.WM	
---	--	---	--	----------	--	----------	--	---------	--	--	--	--	--	---	--	---	--

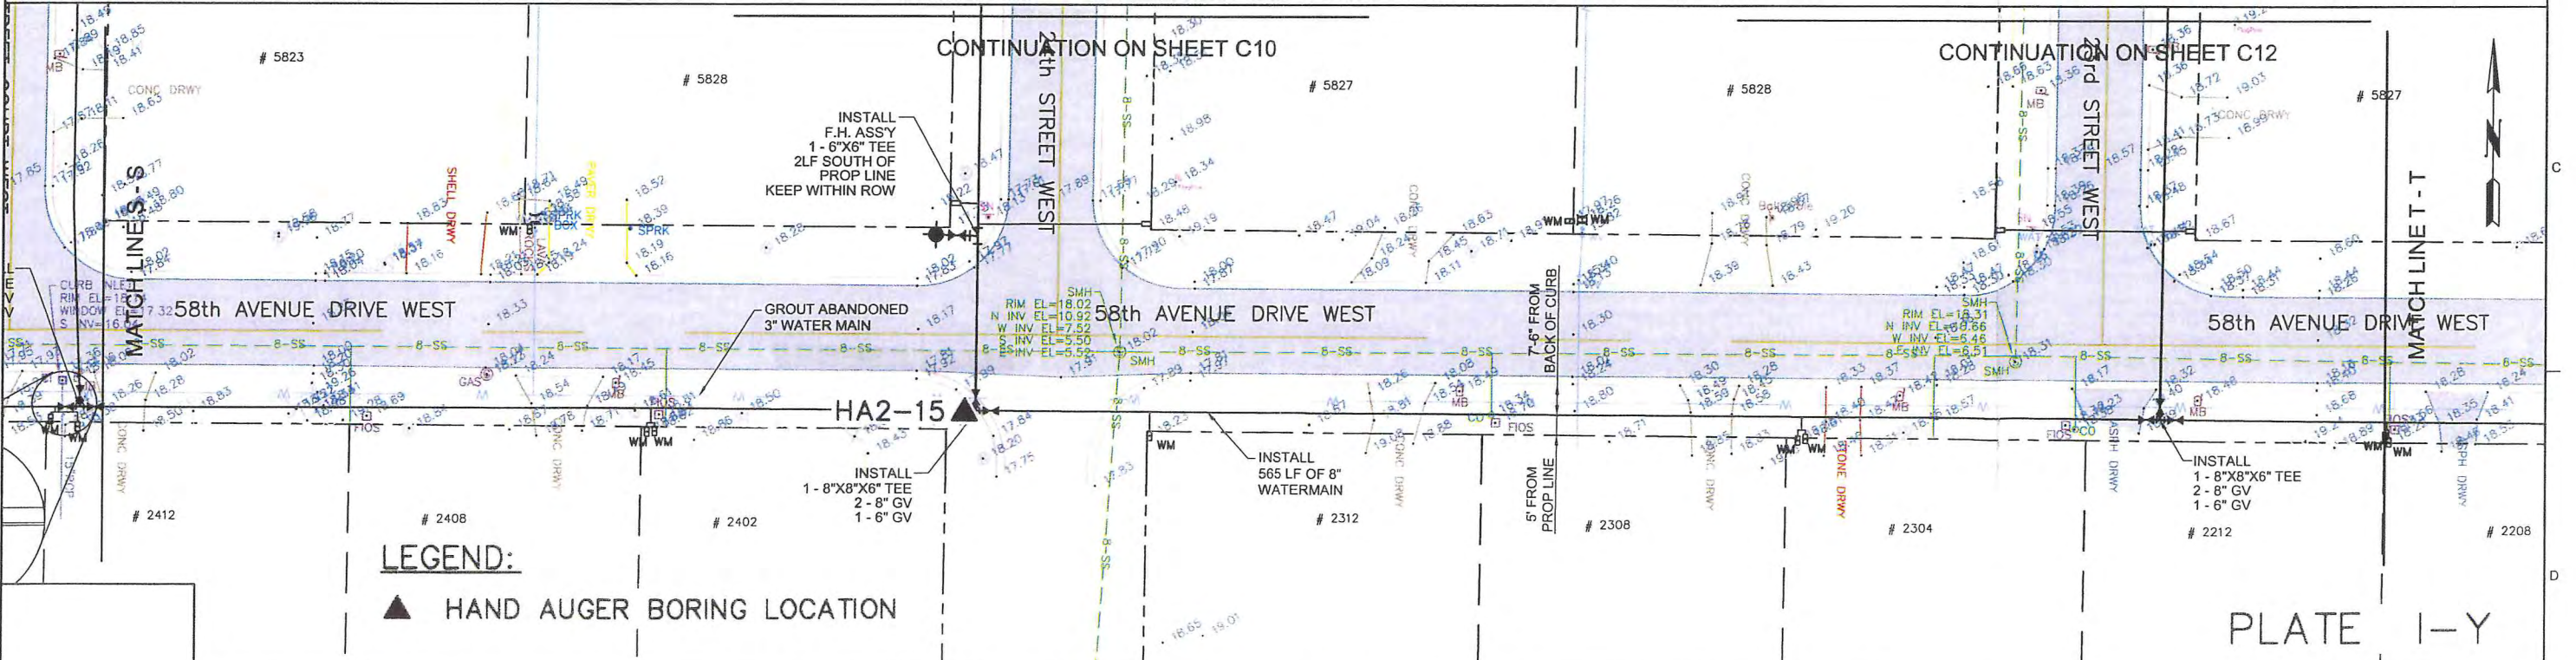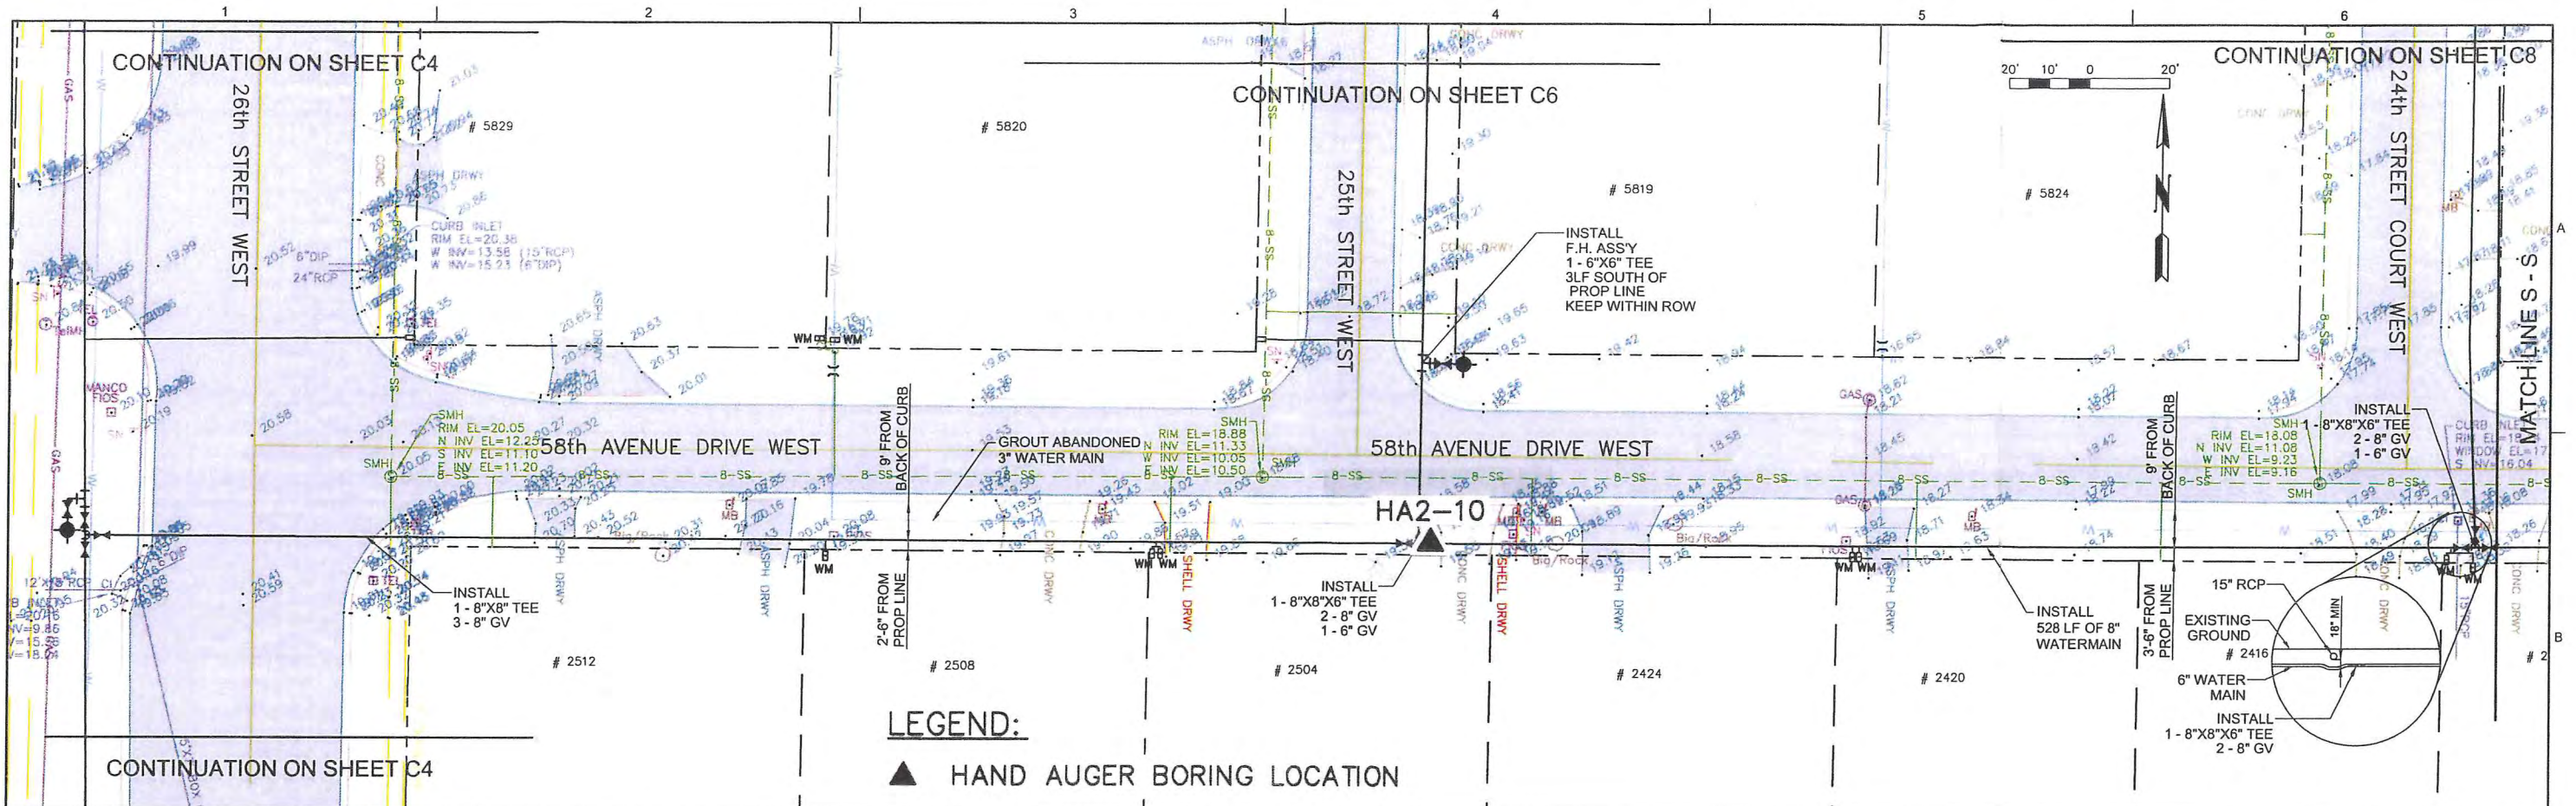

DSGN BJK DR BJK CHK RAC APVD RAC		NO. DATE REVISION		BY APVD		VERIFY SCALE BAR IS ONE INCH ON ORIGINAL DRAWING. 0 1" IF NOT ONE INCH ON THIS SHEET, ADJUST SCALES ACCORDINGLY.		CH2MHILL 4350 WEST CYPRESS STREET SUITE 600 TAMPA, FLORIDA 33607-4155 LB 0002934 AA C000656		MANATEE COUNTY SUBURBAN SYSTEM WATER LINE REPLACEMENT PROJECT PHASE 2 MANATEE COUNTY, FLORIDA PROJECT No. 60747.70		PLAN SHEET WATER LINE 58th AVE DR W FROM 26th ST W TO 2208		SHEET C26 DWG C26.DWG DATE SEPTEMBER 2009 PROJ 386879.WM	
---	--	----------------------	--	---------	--	---	--	---	--	---	--	---	--	---	--


V:\Manatee County Waterline Drawings\TICover.dwg Plotted: 2/18/2009 04:13 pm By: bklein Model Plot Scale: 1"=10' Xref: Dwg's

\\Manatee County Waterline\Drawings\Tl\cover.dwg Plotted: 2/18/2009 00:13 pm By: bkleinl Model Plot Scale: 1"=10' Xref: Dwg's

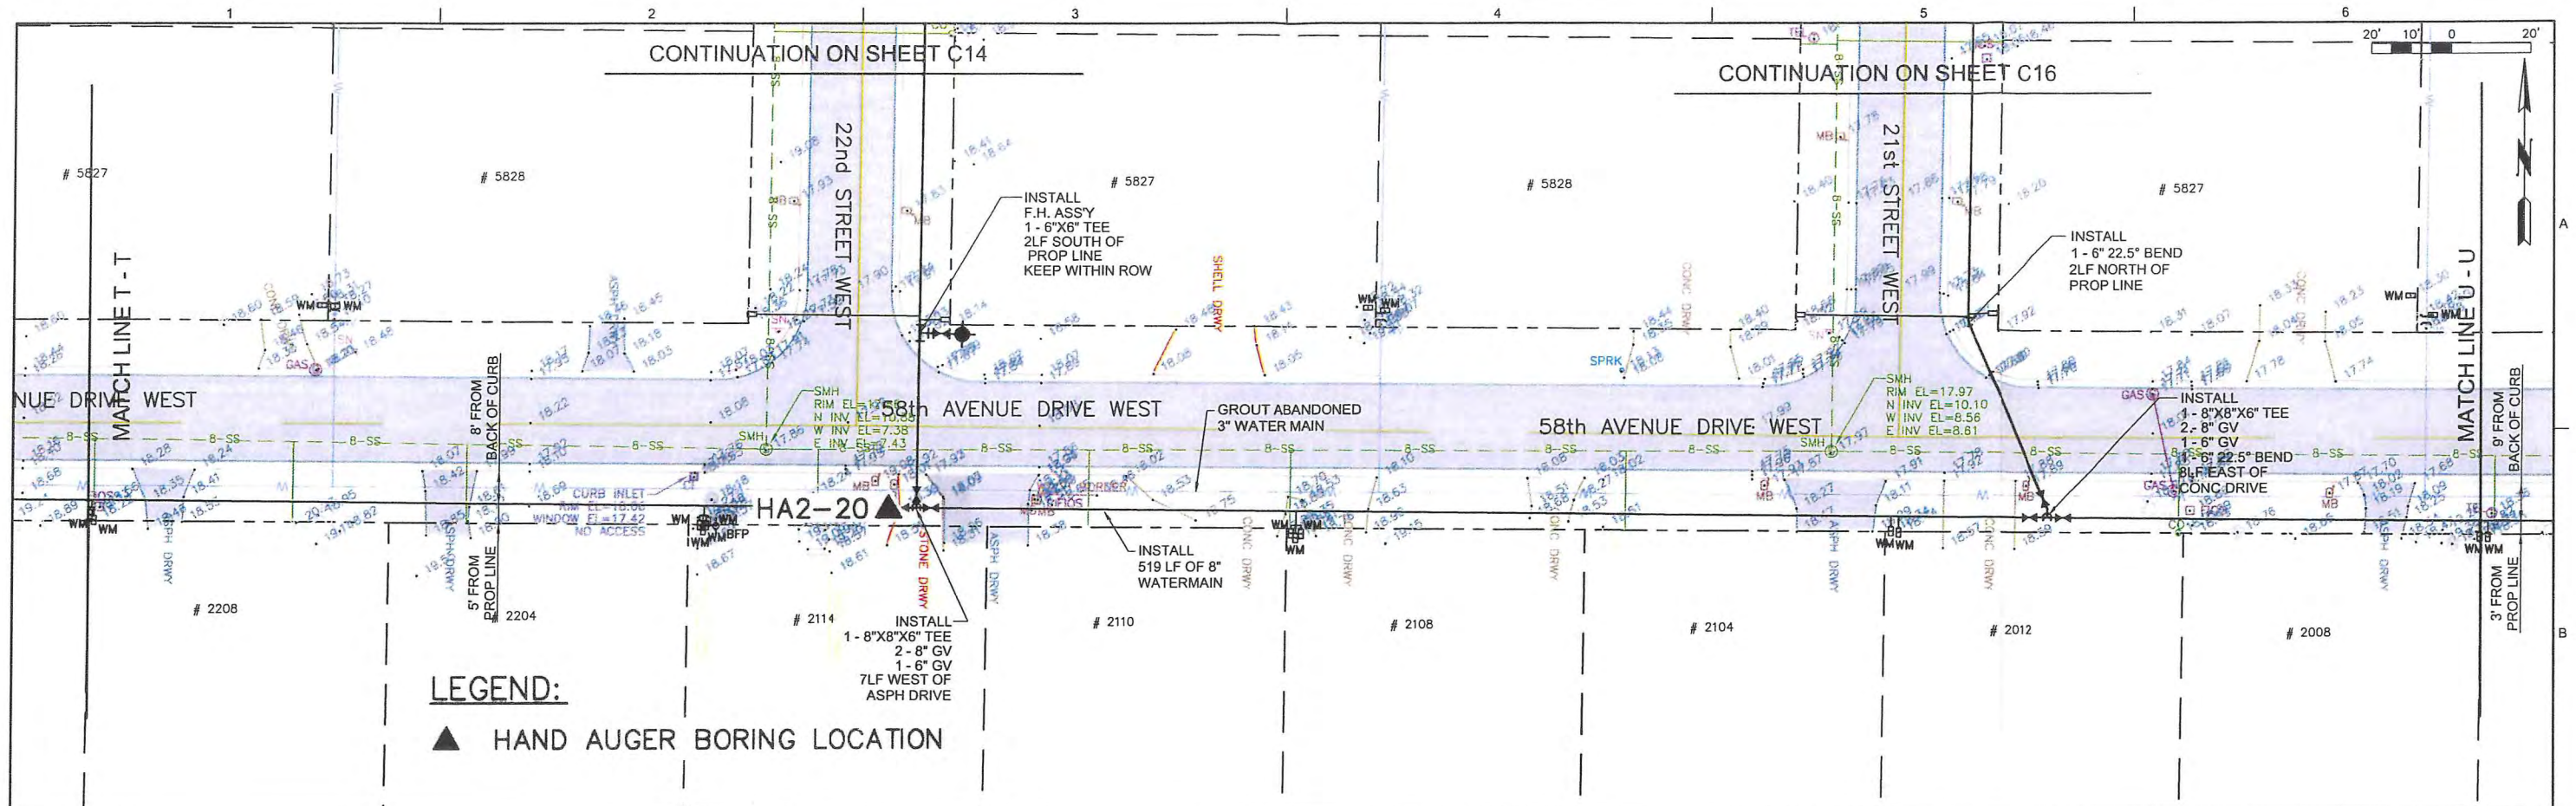

DSGN	BJK					VERIFY SCALE	CH2MHILL 4350 WEST CYPRESS STREET SUITE 600 TAMPA, FLORIDA 33607-4155 LB 0002934 AA C000656	MANATEE COUNTY SUBURBAN SYSTEM WATER LINE REPLACEMENT PROJECT PHASE 2 MANATEE COUNTY, FLORIDA PROJECT No. 60747.70	PLAN SHEET WATER LINE 58th AVE DR W FROM 2208 TO 1902	SHEET	C27
DR	BJK					BAR IS ONE INCH ON ORIGINAL DRAWING.				DWG	C27.DWG
CHK	RAC					0 1"				DATE	SEPTEMBER 2009
APVD	RAC	NO.	DATE	REVISION	BY	APVD				PROJ	386879.WM



\\Manatee County\Waterline\Drawings\Tlcover.dwg Plotted: 2/18/2009 0:13 pm By: bkielel Model Plot Scale: 1"=10' Xref: Dwg's

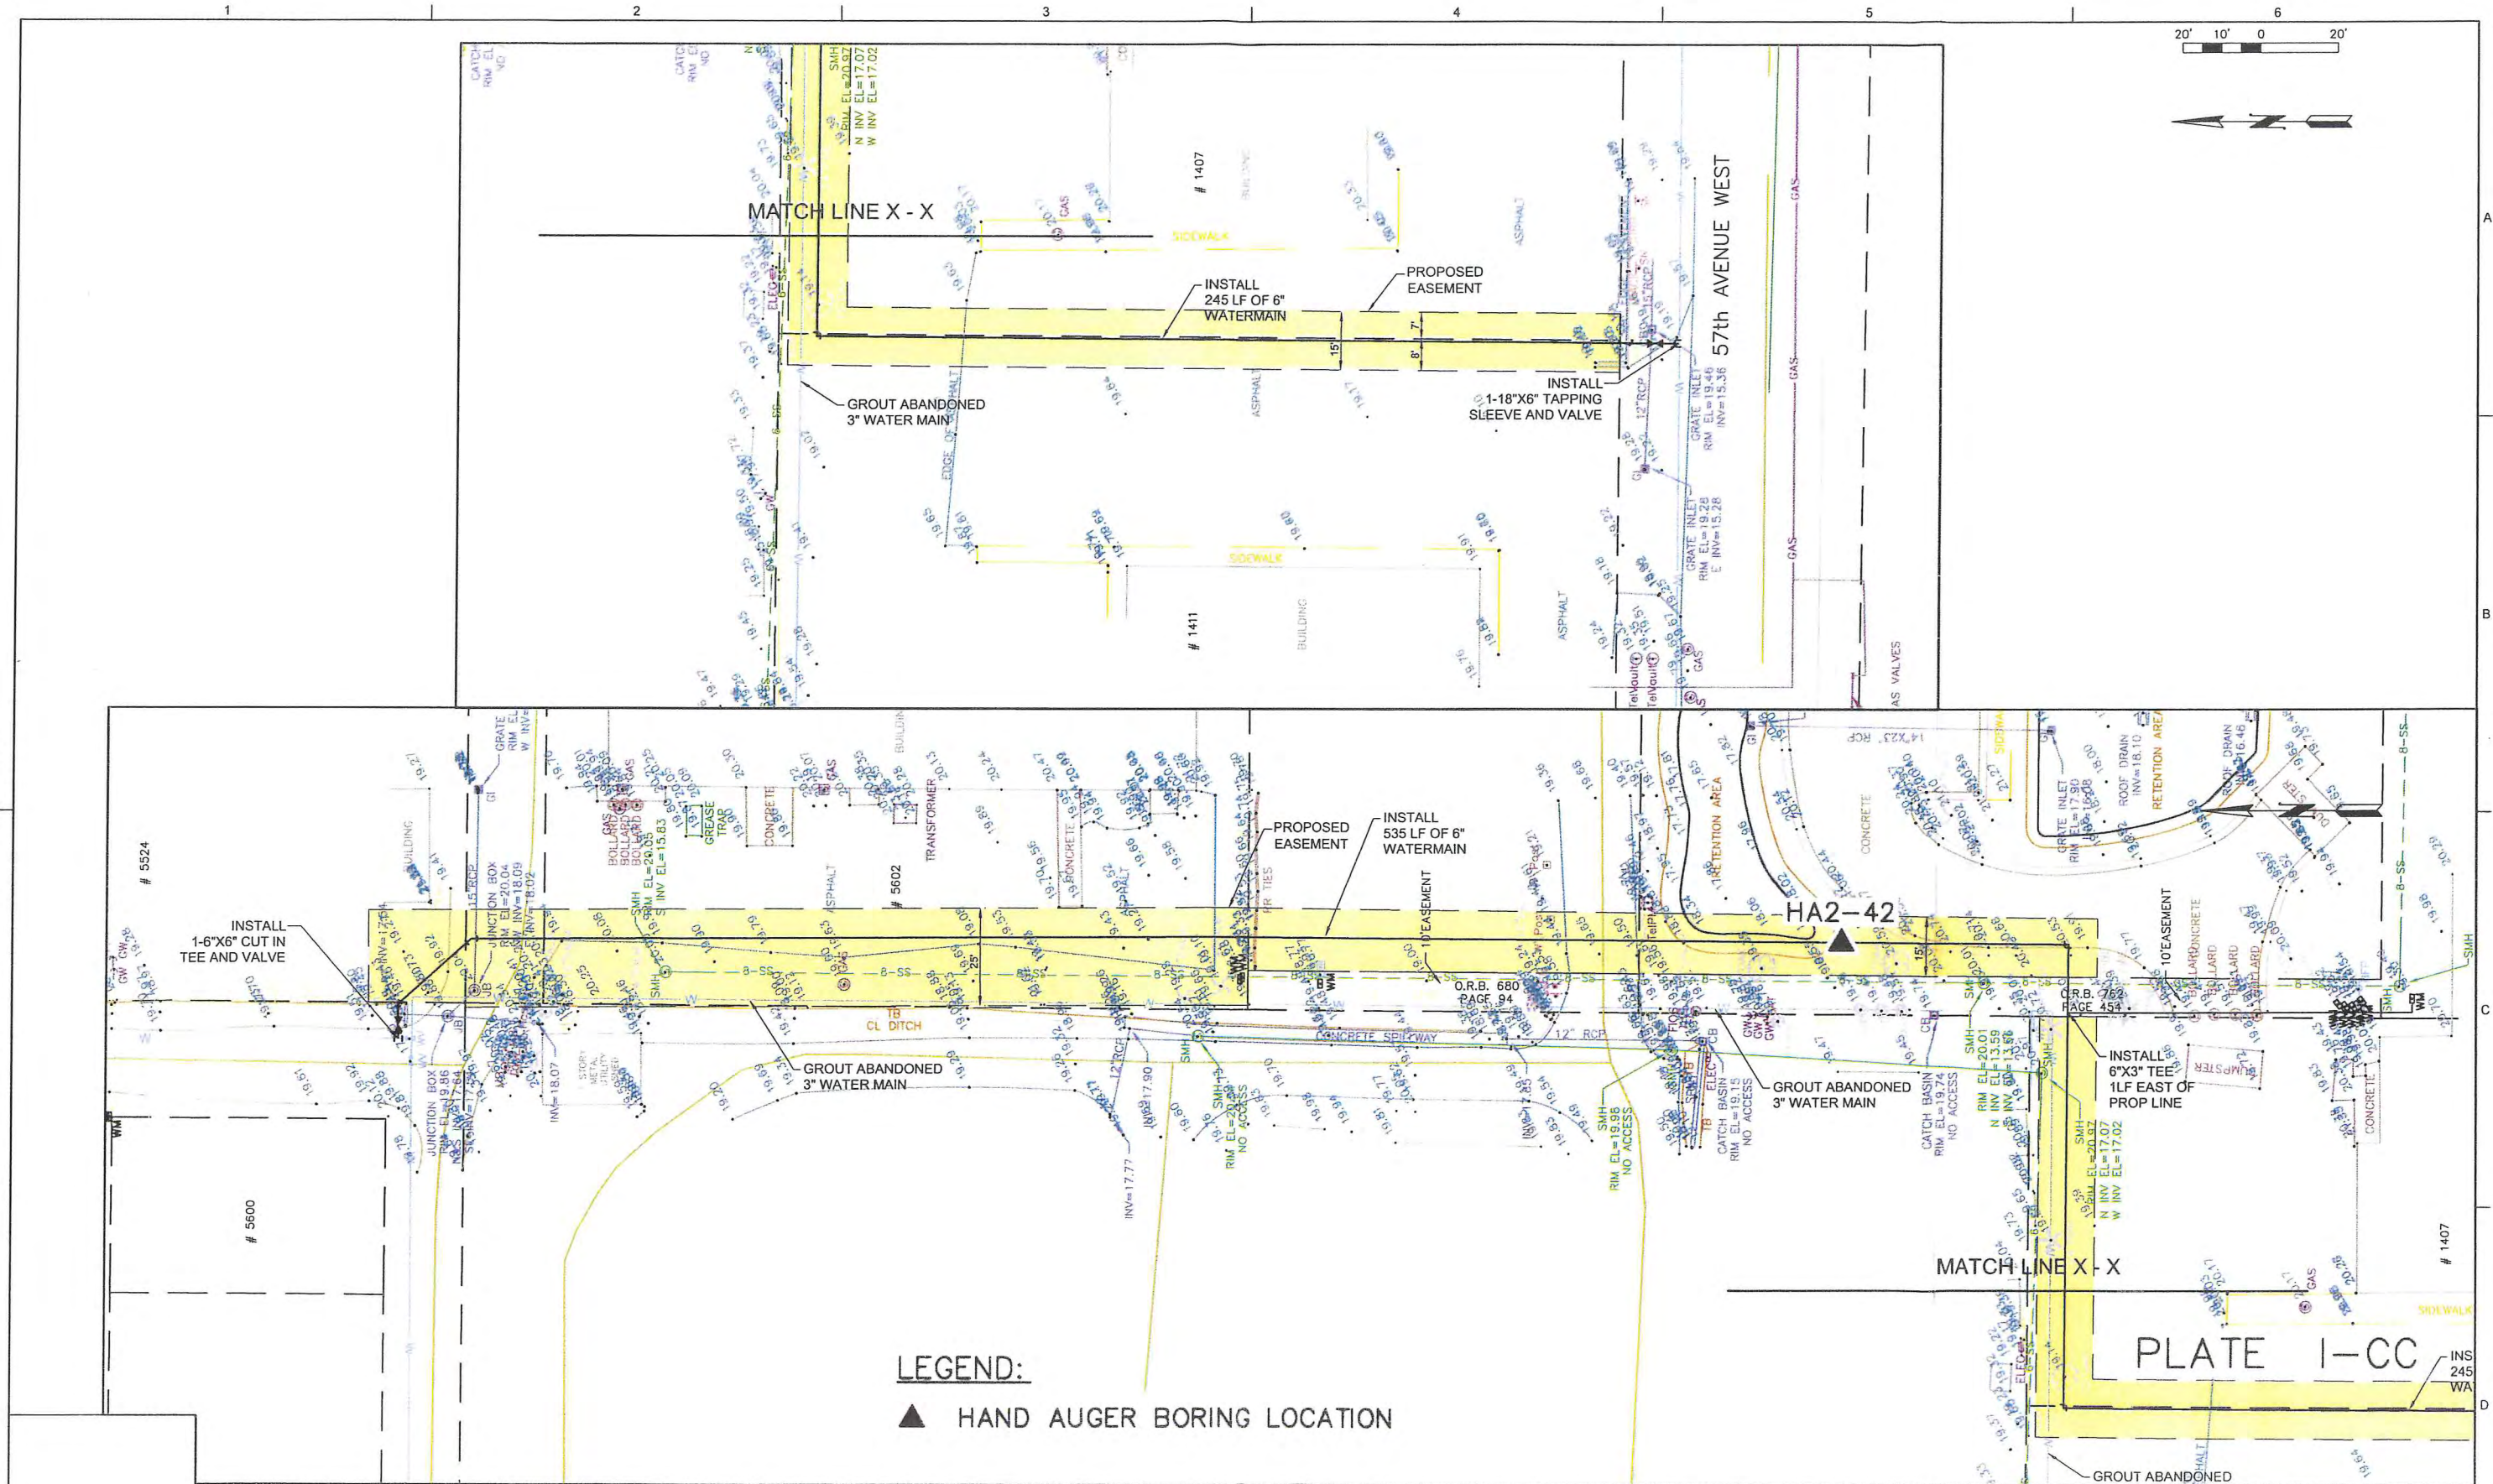

LEGEND:
▲ HAND AUGER BORING LOCATION

ROBERT A. CANNARELLA, P.E. Fla. P.E. No. 17367		DSGN BJK DR BJK CHK RAC APVD RAC		NO. DATE		REVISION		BY APVD		VERIFY SCALE BAR IS ONE INCH ON ORIGINAL DRAWING. 0" = 1" IF NOT ONE INCH ON THIS SHEET, ADJUST SCALES ACCORDINGLY.		CH2MHILL 4350 WEST CYPRESS STREET SUITE 600 TAMPA, FLORIDA 33607-4155 LB 0002934 AA C000656		MANATEE COUNTY SUBURBAN SYSTEM WATER LINE REPLACEMENT PROJECT PHASE 2 MANATEE COUNTY, FLORIDA PROJECT No. 60747.70		PLAN SHEET WATER LINE 57th AVE W TO GREGORY LN		SHEET C30 DWG C30.DWG DATE SEPTEMBER 2009 PROJ 386879.WM	
---	--	---	--	----------	--	----------	--	---------	--	--	--	---	--	---	--	---	--	---	--

V:\Manatee County Waterline\Drawings\Tlcover.dwg Plotted: 2/18/2009 01:13 pm By: bkleint Model Plot Scale: 1"=10' Xref: Dwg's

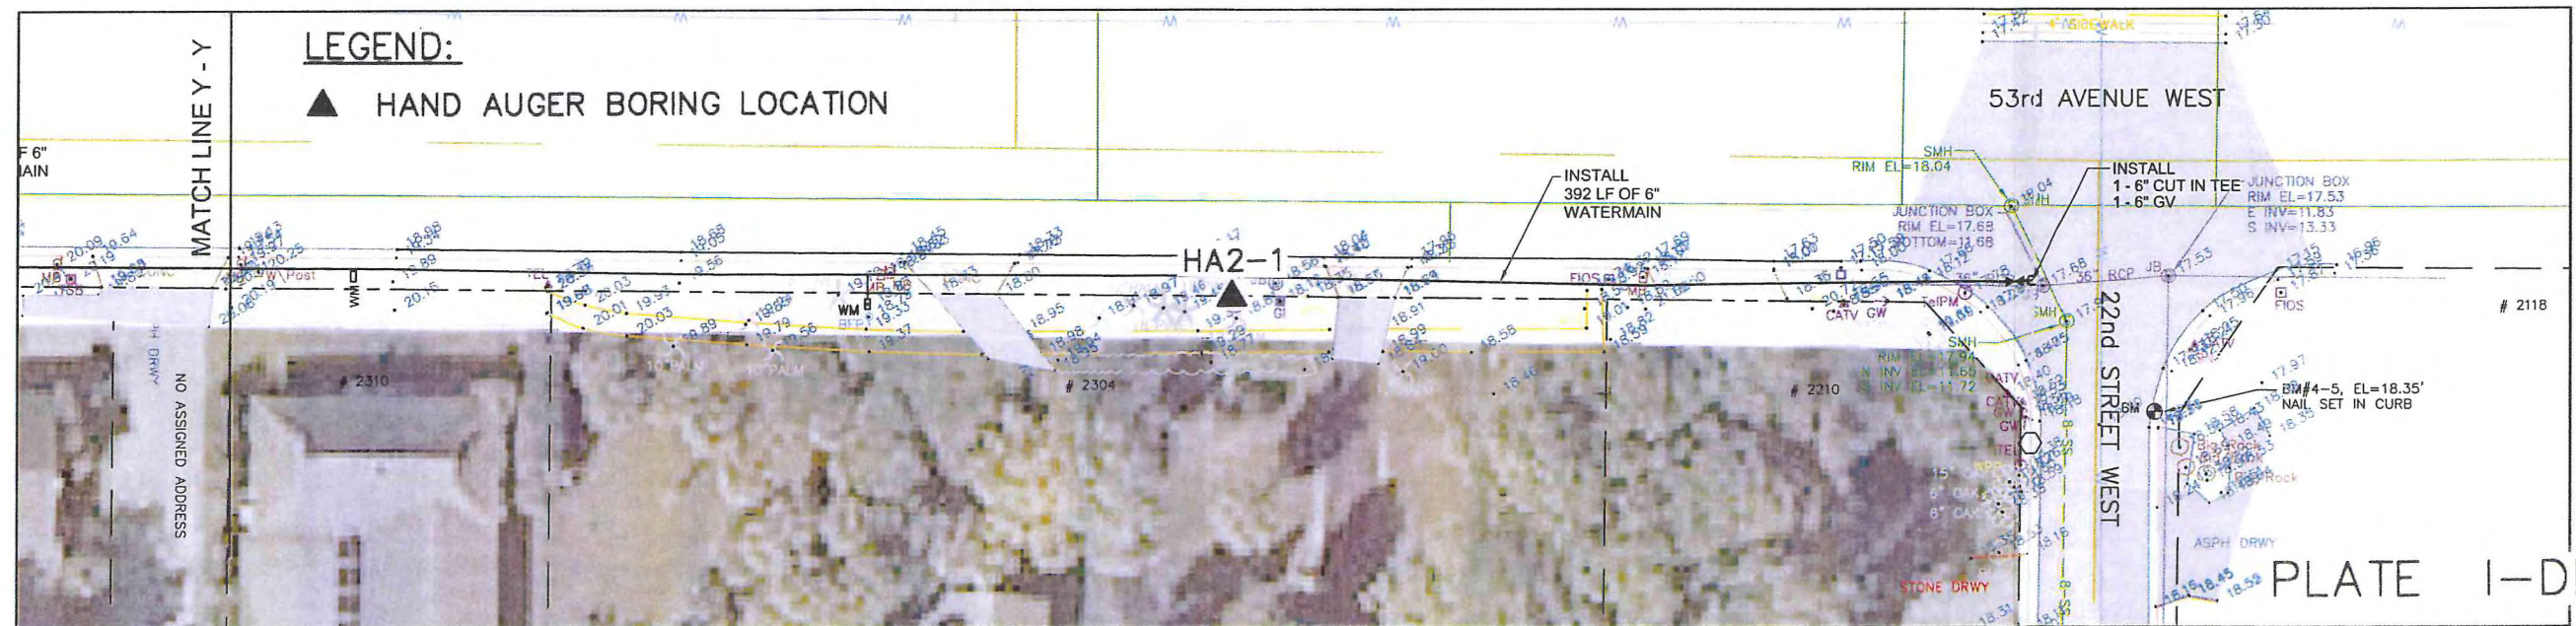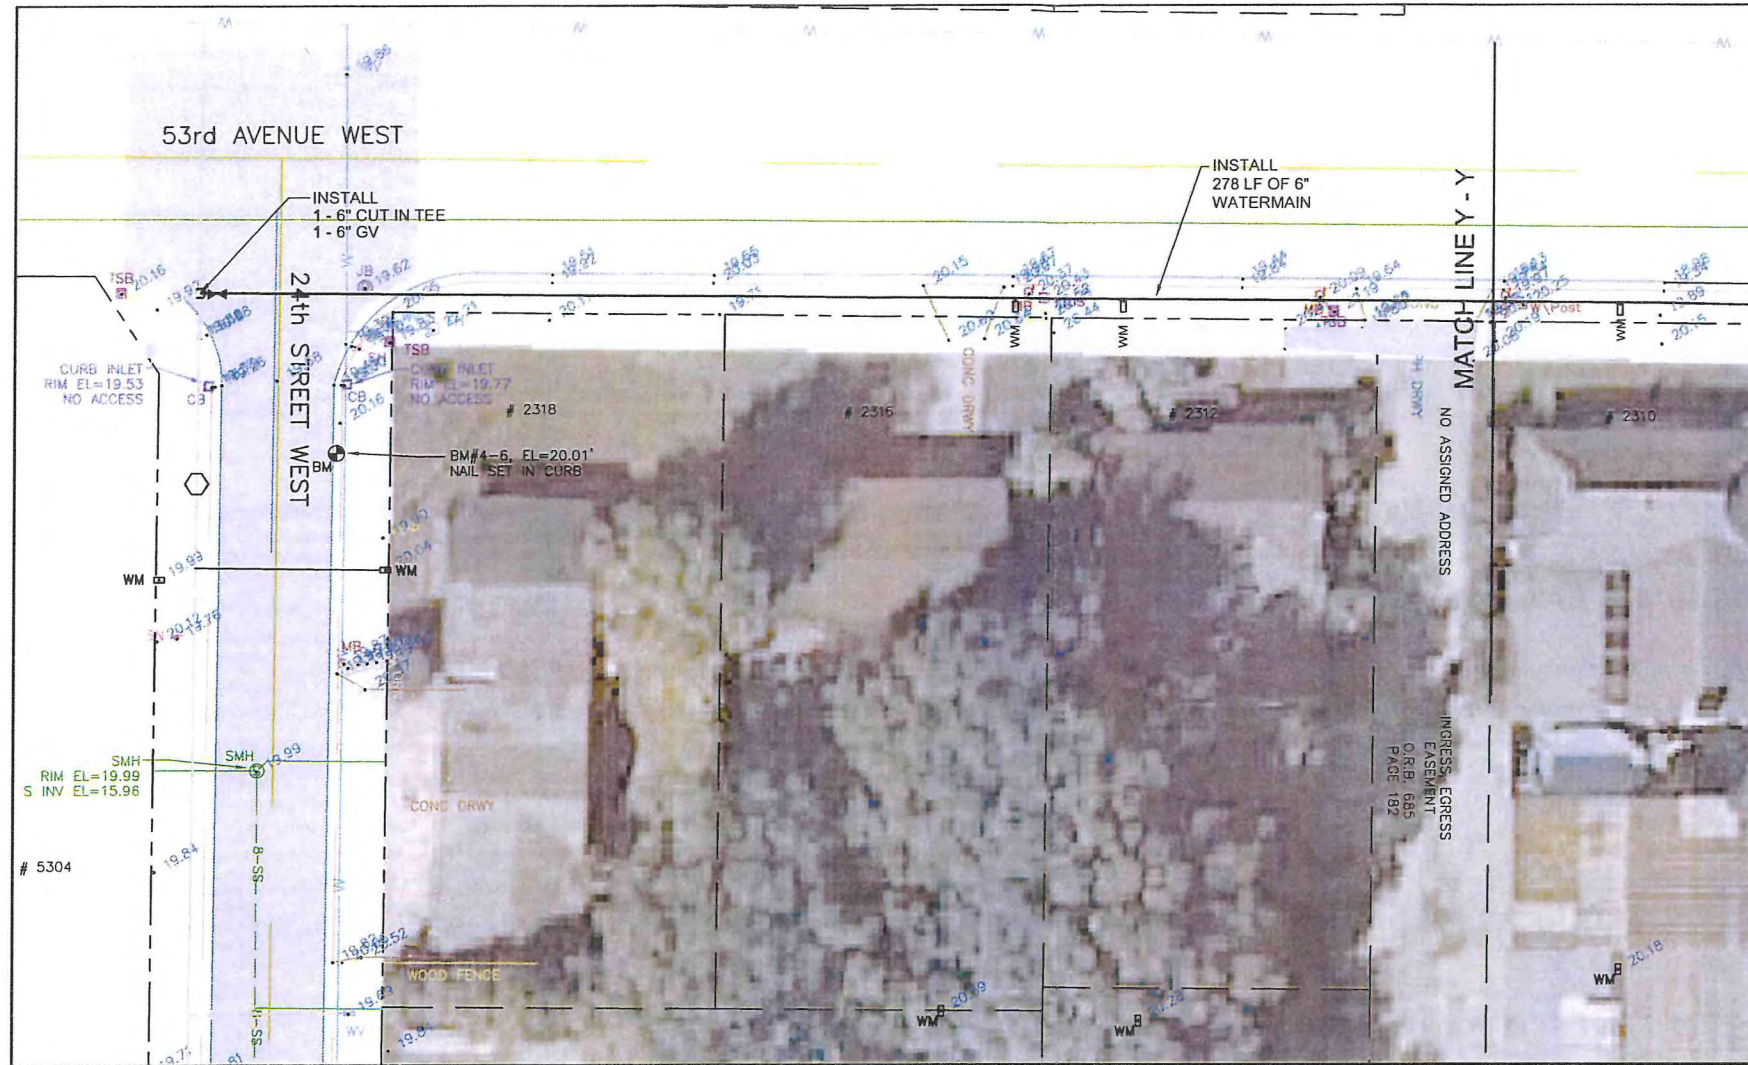

DSGN	BJK							VERIFY SCALE BAR IS ONE INCH ON ORIGINAL DRAWING. 0 1" IF NOT ONE INCH ON THIS SHEET, ADJUST SCALES ACCORDINGLY.	CH2MHILL 4350 WEST CYPRESS STREET SUITE 600 TAMPA, FLORIDA 33607-4155 LB 0002934 AA C000656	MANATEE COUNTY SUBURBAN SYSTEM WATER LINE REPLACEMENT PROJECT PHASE 2 MANATEE COUNTY, FLORIDA PROJECT No. 60747.70	PLAN SHEET WATER LINE 53rd ST W FROM 24th ST W TO 22nd ST W		SHEET	C31
DR	BJK												DWG	C31.DWG
CHK	RAC												DATE	SEPTEMBER 2009
APVD	RAC												PROJ	386879.WM
		NO.	DATE	REVISION	BY	APVD								

ROBERT A. CANNARELLA, P.E.
Fla. P.E. No. 17367