




MANATEE COUNTY, FLORIDA

STORMWATER MAINTENANCE PROGRAM


SAN REMO SHORES

FEBRUARY 2016

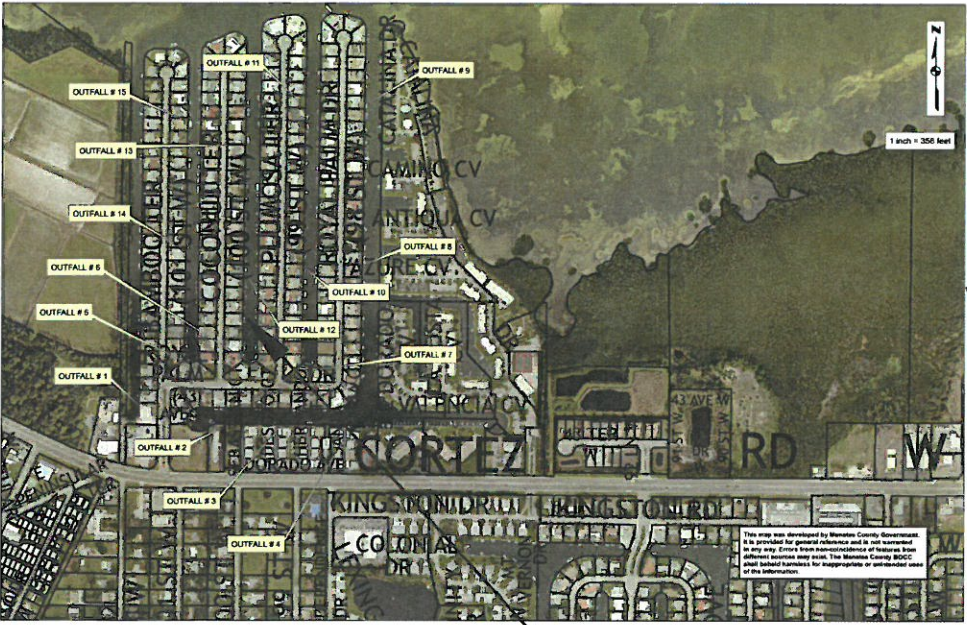

VICINITY MAP
N.T.S.

PROJECT SITE

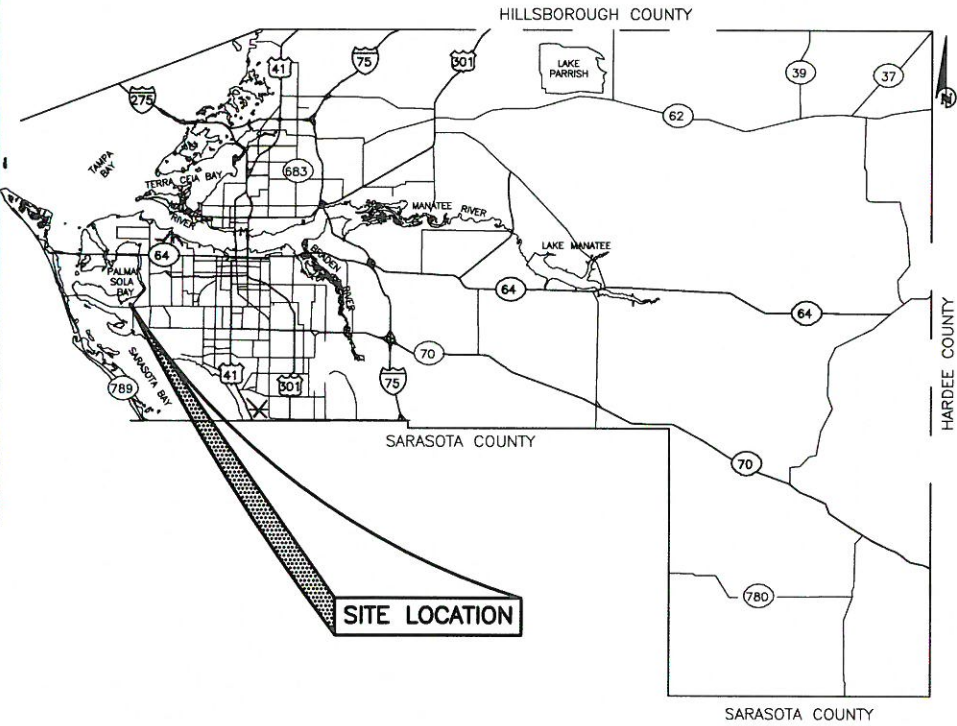

NO.	INDEX OF SHEETS
1.	COVER SHEET
2.	GENERAL NOTES
3.	PLAN & PROFILE
4.-10.	AERIAL MAP LOC. 1-15.

PROJECT DESCRIPTION

THIS PROJECT CONSISTS OF DREDGING AT 15 LOCATIONS WITHIN THE PROJECT LIMITS. THE TOTAL VOLUME OF DREDGED MATERIAL IS APPROXIMATELY 500 CY.

STORMWATER DISCHARGE
MAINTENANCE PROGRAM
SAN REMO SHORES
COVER SHEET

NO.	DATE	BY	REVISION DESCRIPTION
PROJECT #	000-00000000		
SURVEY #	000		
SEC./TWN./RGE	1,2/35S/16E		
SCALE	AS SHOWN		
	BY	DATE	
SURVEYED	----	00/00/00	
DESIGNED	JKP	01/21/16	
DRAWN	JKP	01/21/16	
CHECKED	KK	01/29/16	



Know what's below
Call before you dig

[Signature]
2/12/16
Signature & Date

GENERAL NOTES

1. A PRE-CONSTRUCTION MEETING SHALL BE REQUIRED BEFORE ANY DREDGING COMMENCES.
2. THE CONSTRUCTION ACTIVITIES PERFORMED IN ACCORDANCE WITH THE CONSTRUCTION PLANS AND SPECIFICATIONS ARE ANTICIPATED TO HAVE A MINIMAL IMPACT AND ARE DEEMED EXEMPT OR AS DEMINIMUS ACTIVITY. CONSTRUCTION ACTIVITIES MUST CEASE AND APPLICABLE REGULATORY STATE AND FEDERAL PERMITS/AUTHORIZATION MUST BE OBTAINED SHOULD CONSTRUCTION ACTIVITIES BE DEEMED NECESSARY TO DEVIATE FROM WHAT IS NOTED ON THE APPROVED PLANS AND SPECIFICATIONS.
3. ALL WORK SHALL BE ACCOMPLISHED IN ACCORDANCE WITH ALL APPLICABLE FEDERAL, STATE, AND LOCAL CODE ORDINANCES AND REGULATIONS. IT SHALL BE THE RESPONSIBILITY OF THE CONTRACTOR TO INSURE THAT ALL REQUIRED PERMITS/AUTHORIZATIONS/EXEMPTIONS ARE OBTAINED IN HAND BEFORE BEGINNING ANY DREDGING.
4. CONTRACTOR SHALL PROTECT, STABILIZE AND MAINTAIN STRUCTURAL INTEGRITY OF SEA WALLS, DOCKS, OR OTHER STRUCTURES IN PROXIMITY OF PROPOSED DREDGING LIMITS THAT COULD BE COMPROMISED FROM THE DREDGING AND ASSOCIATED WORK. ANY IMPACTS TO EXISTING SEA WALLS, FENCES, REAR YARD, DOCKS, OR ANY PRIVATE/PUBLIC PROPERTY SHALL BE REPLACED AND RECONSTRUCTED TO THE SAME OR BETTER CONDITION BY CONTRACTOR AT NO CHARGE TO THE COUNTY.
5. ALL DISTURBED AREAS NOT INCLUDING THE AREAS SHOWN ON THE PLANS WHERE DREDGING WILL OCCUR, WILL BE RESTORED TO THEIR PRE-DREDGED CONDITION.
6. THE CONTRACTOR SHALL CONTACT THE PROPERTY OWNERS WHOSE PROPERTY ABUTS THE CANAL WHERE DREDGING WILL OCCUR NO LATER THAN 14 DAYS IN ADVANCE OF THE PROPOSED WORK. SUCH CONTACT SHALL INCLUDE WRITTEN NOTIFICATION OF THE PROPOSED WORK, DATES AND TIMES OF THE PROPOSED WORK AND ANY IMPACTS TO NAVIGATION, ROADS, AND/OR UTILITIES THAT MAY OCCUR. IN ADDITION CONTACT INFORMATION SHALL BE PROVIDED ON THE WRITTEN NOTIFICATION INCLUDING CONTRACTOR AND COUNTY CONTACTS, PHONE NUMBERS AND BUSINESS HOURS.
7. ALL DREDGED MATERIAL SHALL BE DISPOSED OF AT THE MANATEE COUNTY CLASS I LANDFILL (LENA ROAD). ALL DISPOSAL MATERIAL PLACED IN THE LANDFILL SHALL BE IN COMPLIANCE WITH "TEST METHODS FOR EVALUATING SOLID WASTE, PHYSICAL CHEMICAL METHOD" METHOD 9095 (PAINT FILTER LIQUIDS TEST) (EPA PUBLICATION NO. SW-846). CONTRACTOR TO MAINTAIN PRECISE RECORDS OF THE VOLUME OF MATERIAL DISPOSED OF THAT MEETS THE PAINT TEST. METHODOLOGY FOR QUANTIFYING DREDGED MATERIAL DISPOSED SHALL BE APPROVED BY THE COUNTY ENGINEER.
8. HAULING SHALL BE IN SEALED TRUCKS OVER A CONTRACTOR DESIGNATED, COUNTY APPROVED HAUL ROUTE TO MANATEE COUNTY LANDFILL. ANY ROADWAY DAMAGE ALONG THE HAUL ROUTE FROM SPOIL TRANSPORTATION SHALL BE REPAIRED PER FDOT OR COUNTY STANDARDS AT NO COST TO THE OWNER OR ENGINEER.
9. DREDGING WILL OCCUR ONLY AT THE LOCATIONS, DEPTHS, AREAS AS SHOWN ON THE PLANS. A PRE AND POST DREDGING SURVEY WILL BE PROVIDED TO DEMONSTRATE DREDGING WAS CONSISTENT WITH THE DEPTH, AREAS AND LOCATIONS INDICATED ON THE PLANS.
10. THE CONTRACTOR SHALL NOT EXCAVATE, DREDGE, REMOVE OR OTHERWISE DISTURB ANY MATERIAL STRUCTURE OR PART OF A STRUCTURE WHICH IS LOCATED OUTSIDE THE DREDGING AREA INDICATED ON THE PLANS, EXCEPT WHERE SUCH EXCAVATIONS, DREDGING OR REMOVAL IS PROVIDED FOR IN THE CONTRACT, PLANS OR SPECIFICATIONS.
11. APPARENT ERRORS, DISCREPANCIES OR OMISSIONS ON THE DRAWINGS SHALL BE BROUGHT TO THE ENGINEERS ATTENTION BEFORE BIDDING.
12. THE CONTRACTOR SHALL PERFORM SITE OPERATION AND CARE FOR THE REMOVAL OF ALL TRASH, DEBRIS, EXCESS MATERIALS AND EQUIPMENT. IT SHALL BE THE CONTRACTOR'S RESPONSIBILITY TO PRESENT THE PROJECT CLEAN AND IN GOOD ORDER AT ALL TIMES UNTIL FINAL ACCEPTANCE.
13. THE CONTRACTOR SHALL COMPLY WITH THE LEGAL LOAD RESTRICTIONS IN HAULING MATERIALS IN PUBLIC ROADS BEYOND THE LIMITS OF WORK. A SPECIAL PERMIT WILL NOT RELIEVE THE CONTRACTOR OF LIABILITY FOR DAMAGE WHICH MAY RESULT FROM THE MOVING OF MATERIAL AND EQUIPMENT.
14. ALL EXISTING DRAINAGE STRUCTURES TO REMAIN UNLESS OTHERWISE NOTED.
15. THE CONTRACTOR SHALL VERIFY LOCATION OF EXISTING UTILITIES PRIOR TO CONSTRUCTION. EXISTING UTILITIES ARE TO REMAIN IN PLACE UNLESS OTHERWISE NOTED. CONTRACTOR MUST EXERCISE EXTREME CAUTION WHILE WORKING OR EXCAVATING NEAR NATURAL GAS LINES, UNDERGROUND ELECTRIC, AND GRAVITY SEWER. THIS MAY NECESSITATE HAND DIGGING TO AVOID DAMAGE OR SERIOUS INJURY.
16. THE CONTRACTOR TO NOTIFY SUNSHINE STATE ONE-CALL OF FLORIDA AT 1-800-432-4770, TWO FULL BUSINESS DAYS PRIOR TO CONSTRUCTION.
17. THE CONTRACTOR TO NOTIFY THE U.S. COAST GUARD AND ANY OTHER NAVIGATIONAL AUTHORITY REGARDING INGRESS AND EGRESS TO THE PROPOSED PROJECT INCLUDING ANY NAVIGATIONAL HAZARDS OR REQUIREMENTS FOR SUCH WORK THAT MAY EXIST.
18. ALL MANATEE PROTECTION DEVICES AND CONTROLS SHALL BE MAINTAINED AS REQUIRED BY STATE LAW.
19. ELEVATIONS SHOWN HEREON ARE BASED ON NAVD 88.
20. ALL CONSTRUCTION ACTIVITIES SHALL BE COORDINATED WITH THE PUBLIC WORKS DEPARTMENT, PROJECT MANAGEMENT DIVISION AND ENGINEERING SERVICES DIVISION.

EROSION AND TURBIDITY/SEDIMENT CONROL:

1. CONTRACTOR SHALL INSTALL PRIOR TO AND MAINTAIN DURING THE DREDGING OPERATION ALL SEDIMENT CONTROL MEASURES TO MEET APPLICABLE STATE, FEDERAL AND LOCAL WATER QUALITY STANDARDS.
2. THE PROPOSED DUAL FLOATING TURBIDTY SCREENS WILL BE PLACED AS SHOWN ON THE PLANS AND WILL REMAIN IN PLACE THROUGHOUT THE DURATION OF THE DREDGING OPERATION. ADDITIONAL EROSION AND SEDIMENT CONTROL MEASURES WILL BE IMPLEMENTED AS REQUIRED TO MAINTAIN WATER QUALITY STANDARDS THROUGHOUT THE PROJECT. THE CONTRACTOR SHALL BE RESPONSIBLE TO ADJUST, RELOCATE, AND MAINTAIN EROSION CONTROLS TO MEET APPLICABLE WATER QUALITY STANDARDS.
3. THE MAINTENANCE SCHEDULE FOR THE EROSION AND TURBIDITY/SEDIMENT CONTROL WILL BE DAILY.
4. EROSION AND TURBIDITY/SEDIMENT CONTROL BMP'S IN ADDITION TO THOSE PRESENTED ON THE PLANS SHALL BE IMPLEMENTED AS NECESSARY TO PREVENT TURBIDITY OR OTHER WATER QUALITY VIOLATIONS. BMP'S SHALL BE MAINTAINED TO ENSURE THAT APPLICABLE SURFACE WATER QUALITY STANDARDS ARE MET.
5. THE CONTRACTOR SHALL FAMILIARIZE HIMSELF WITH ALL APPLICABLE SURFACE WATER QUALITY STANDARDS (STATE, FEDERAL AND LOCAL) TO ENSURE THE DREDGING OPERATION DOES NOT RESULT IN APPLICABLE SURFACE WATER QUALITY VIOLATIONS. TURBIDITY WHICH EXCEEDS 29 NTU'S ABOVE BACKGROUND SHALL BE CORRECTED IMMEDIATELY AND SUCH INCIDENTS SHALL BE REPORTED TO THE COUNTY ENGINEER AND STATE WARNING POINT NO LATER THAN 24 HOURS AFTER THE OCCURRENCE. THE REPORT SHALL INCLUDE THE CAUSE OF THE EXCEEDANCE AND CORRECTIVE ACTION TAKEN.
6. WATER QUALITY SAMPLES FOR TURBIDITY WILL BE AT THE EXPENSE OF THE CONTRACTOR IF NECESSARY IN THE EVENT A WATER QUALITY VIOLATION OR TURBIDITY PLUME OCCURS OR EROSION AND SEDIMENT CONTROLS ARE COMPROMISED OR OTHERWISE NOT PROVIDING FOR THE REQUIRED PROTECTION NECESSARY TO MEET APPLICABLE SURFACE WATER QUALITY STANDARDS. IF REQUIRED, AN ADEQUATE MIXING ZONE MAY BE ESTABLISHED IN ACCORDANCE WITH FAC CHAPTERS 62-4 AND 62-302 AND WILL BE APPROVED BY THE APPLICABLE REGULATORY AGENCY. WHERE REQUIRED, MONITORING WILL OCCUR WITHIN THE AFFECTED AREA AND AT A DOWNSTREAM UNIMPACTED BACKGROUND LOCATION. SAMPLES WILL BE COLLECTED AT THE SURFACE AND AT MIDEPTH. MONITORING WILL CONTINUE ON NO LESS THAN A DAILY BASIS UNTIL WATER QUALITY STANDARDS ARE MET. ALL CONSTRUCTION/DREDGING ACITIVITY WILL CEASE IN EVENT WATER QUALITY VIOLATIONS OCCUR AS A RESULT OF THE PROJECT.
7. CONTRACTOR TO BE SOLELY RESPONSBILE FOR CONTROL OF EROSION WITHIN THE WORK SITE AND PREVENTION OF SEDIMENTATION AND TURBIDITY OF ANY ADJACENT OR DOWNSTREAM WATERWAYS. THE EROSION AND SEDIMENT/TURBIDITY CONTROL MEASURES SHOWN ON THE PLANS ARE THE MINIMUM REQUIREMENTS. THE CONTRACTOR'S METHOD OF OPERATION MAY DICTATE ADDITIONAL EROSION AND SEDIMENTATION/TURBIDITY CONTROL MEASURES. THE CONTRACTOR SHALL BE RESPONSIBLE FOR DETERMINING AND INSTALLING ADDITIONAL MEAURES.
8. TEMPORARY DEWATERING SHALL NOT OCCUR WITHOUT PRIOR APPROVAL FROM FDEP AND MANATEE COUNTY.
9. ALL TEMPORARY EROSION CONTROL DEVICES SHALL BE REMOVED AT THE COMPLETION OF THE PROJECT.
10. REFER TO THE EROSION AND SEDIMENT CONTROL PLAN(S) FOR ADDITIONAL INFORMATION.



STORMWATER DISCHARGE
MAINTENANCE PROGRAM
SAN REMO SHORES
GENERAL NOTES

DATE									
BY									
REVISION	DESCRIPTION								
NO.									
PROJECT #	000-00000000								
SURVEY #	000								
SEC./TWN./RGE	1,2/35S/16E								
SCALE	AS SHOWN								
	BY	DATE							
SURVEYED	-----	00/00/00							
DESIGNED	JKP	01/21/16							
DRAWN	JKP	01/21/16							
CHECKED	KK	01/29/16							

KEN KOHN, P.E.
FLORIDA P.E. # 51995
[Signature]
2/12/16
Signature & Date



STORMWATER DISCHARGE MAINTENANCE PROGRAM SAN REMO SHORES PLAN & PROFILE

1-15.

FLOATING TURBIDITY BARRIER, TYPE 1

15.0' 10.0' 10.0' 5.0'


DREDGING LIMIT
SEE (NOTE 1)
THIS SHEET

EXISTING OUTFALL PIPE

NO DREDGING WITHIN HATCHED AREA

EXISTING SEAWALL


NOTE 1: DREDGING NOT TO EXCEED AREA AS SHOWN
WITHIN THE DREDGING LIMITS NOTED ON THE AERIAL.
DREDGING LIMITS VARY FOR EACH LOCATION. MAINTAIN
5 FT MINIMUM SEPARATION FROM DOCKS AND OTHER
MANMADE STRUCTURES

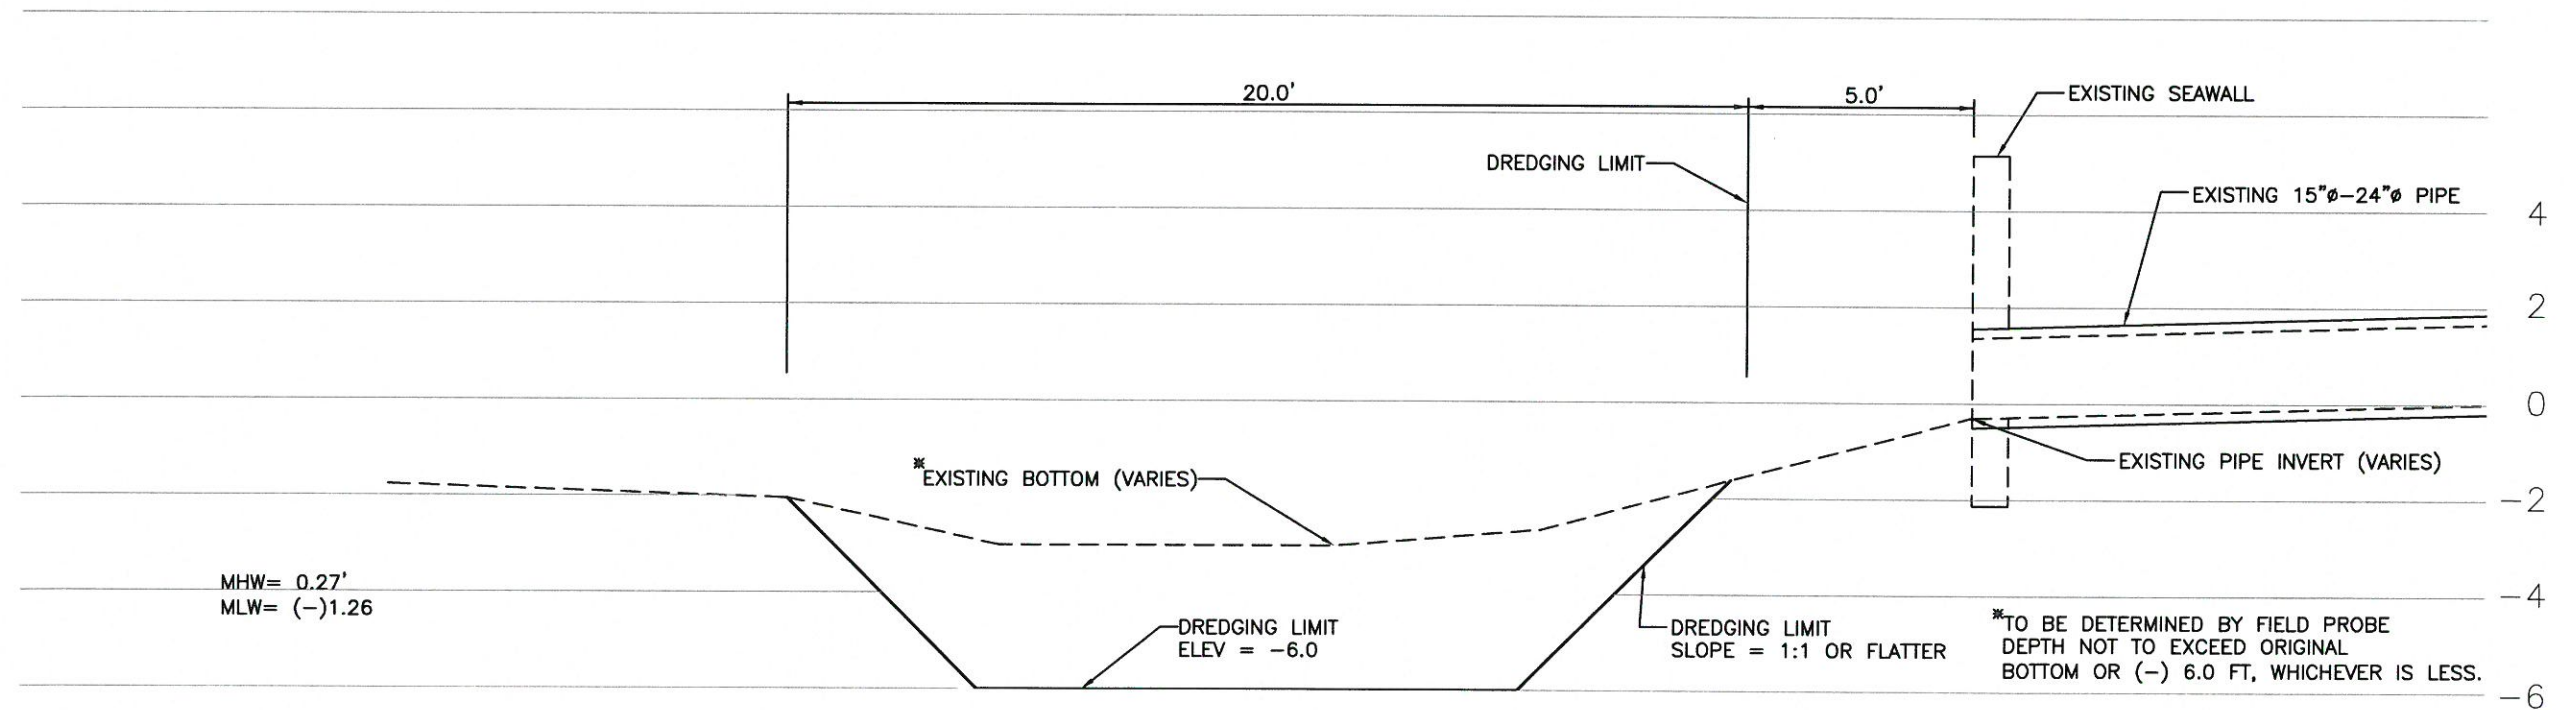[illegible]

KEN KOHN, P.E.
FLORIDA P.E. # 51995
Ken Kohn
2/2/16
Signature & Date


C:\Users\jpari\Desktop\Son Remo.dwg, P&P Util (2), 2/10/2016 11:36 AM John Pari, 1:1, ANSI full bleed B (17.00 x 11.00 inches)

C:\Users\jgort\Desktop\San Remo\dwg\Aerial Map 1-2 2/10/2016 1:36 AM John Port 1:1 ANSI full bleed B (17.00 x 11.00 inches)

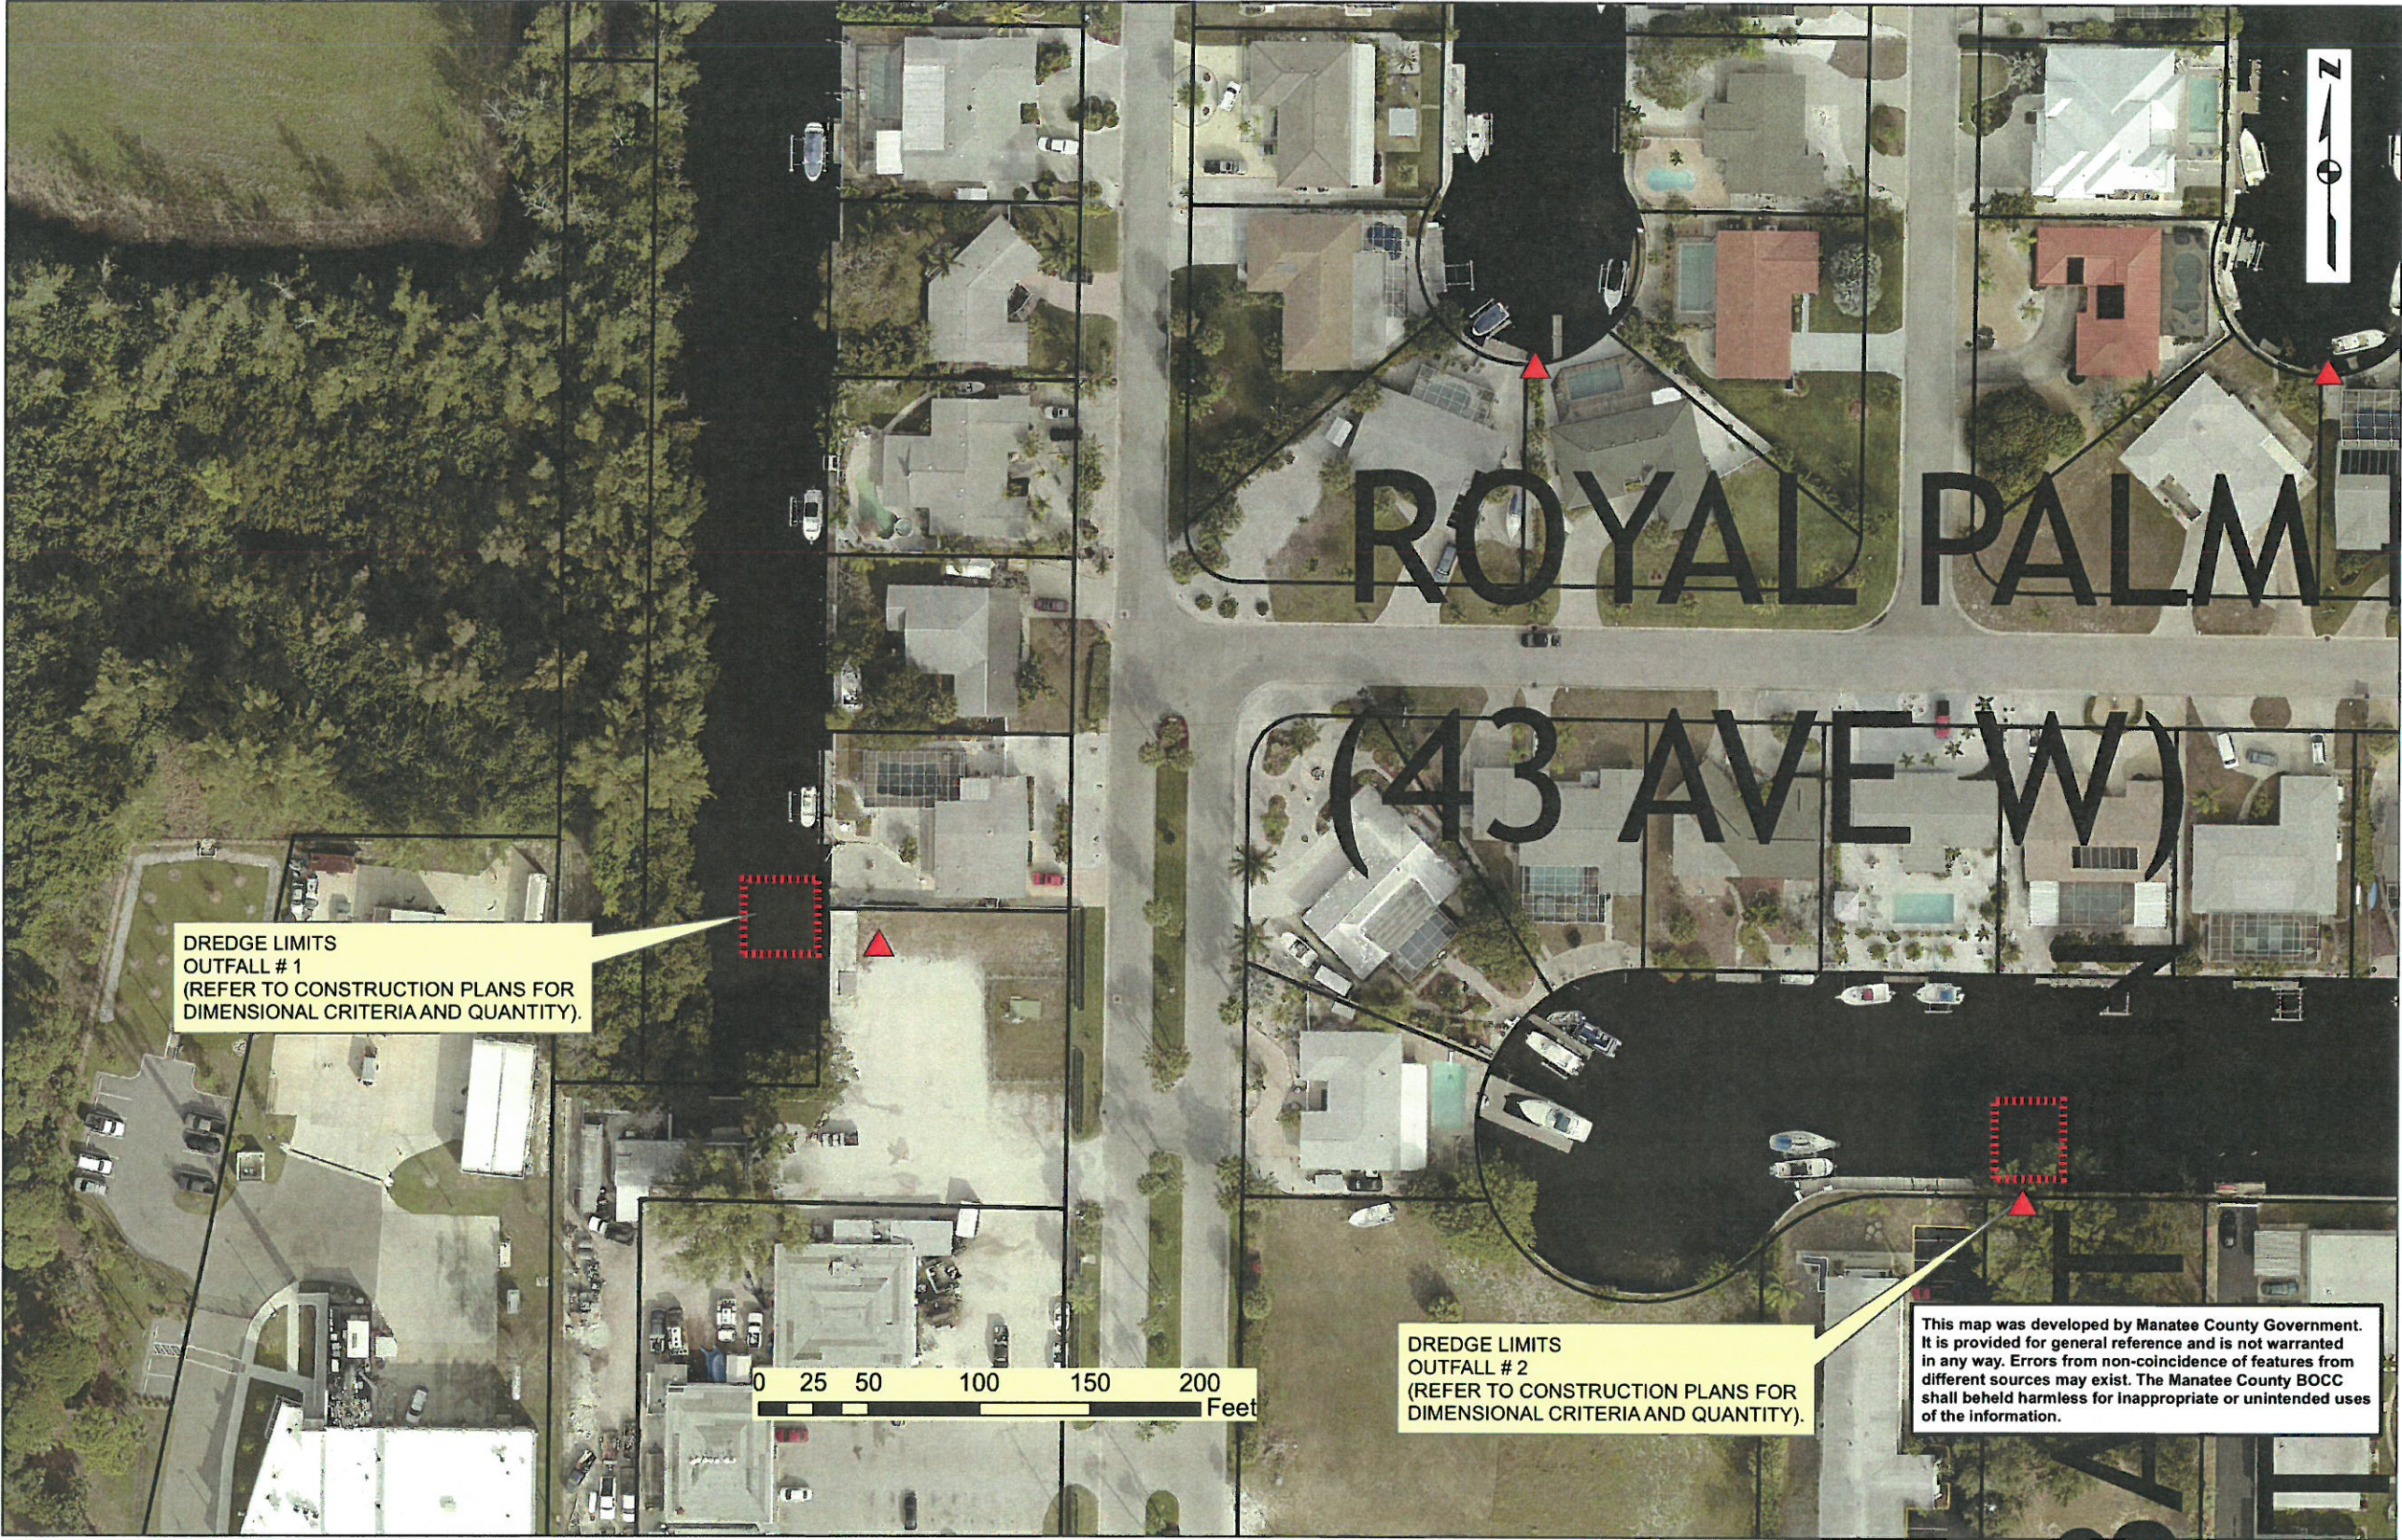


**STORMWATER DISCHARGE
MAINTENANCE PROGRAM
SAN REMO SHORES
AERIAL MAP LOCATION 1-2**

NO.	REVISION DESCRIPTION	BY	DATE
PROJECT #	000-00000000		
SURVEY #	000		
SEC./TWN./RGE	1,2/35S/16E		
SCALE	AS SHOWN		
SURVEYED	----	BY	DATE
DESIGNED	JKP		00/00/00
DRAWN	JKP		01/21/16
CHECKED	KK		01/29/16

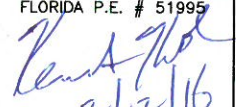
KEN KOHN, P.E.
FLORIDA P.E. # 51995

2/2/16
Signature & Date

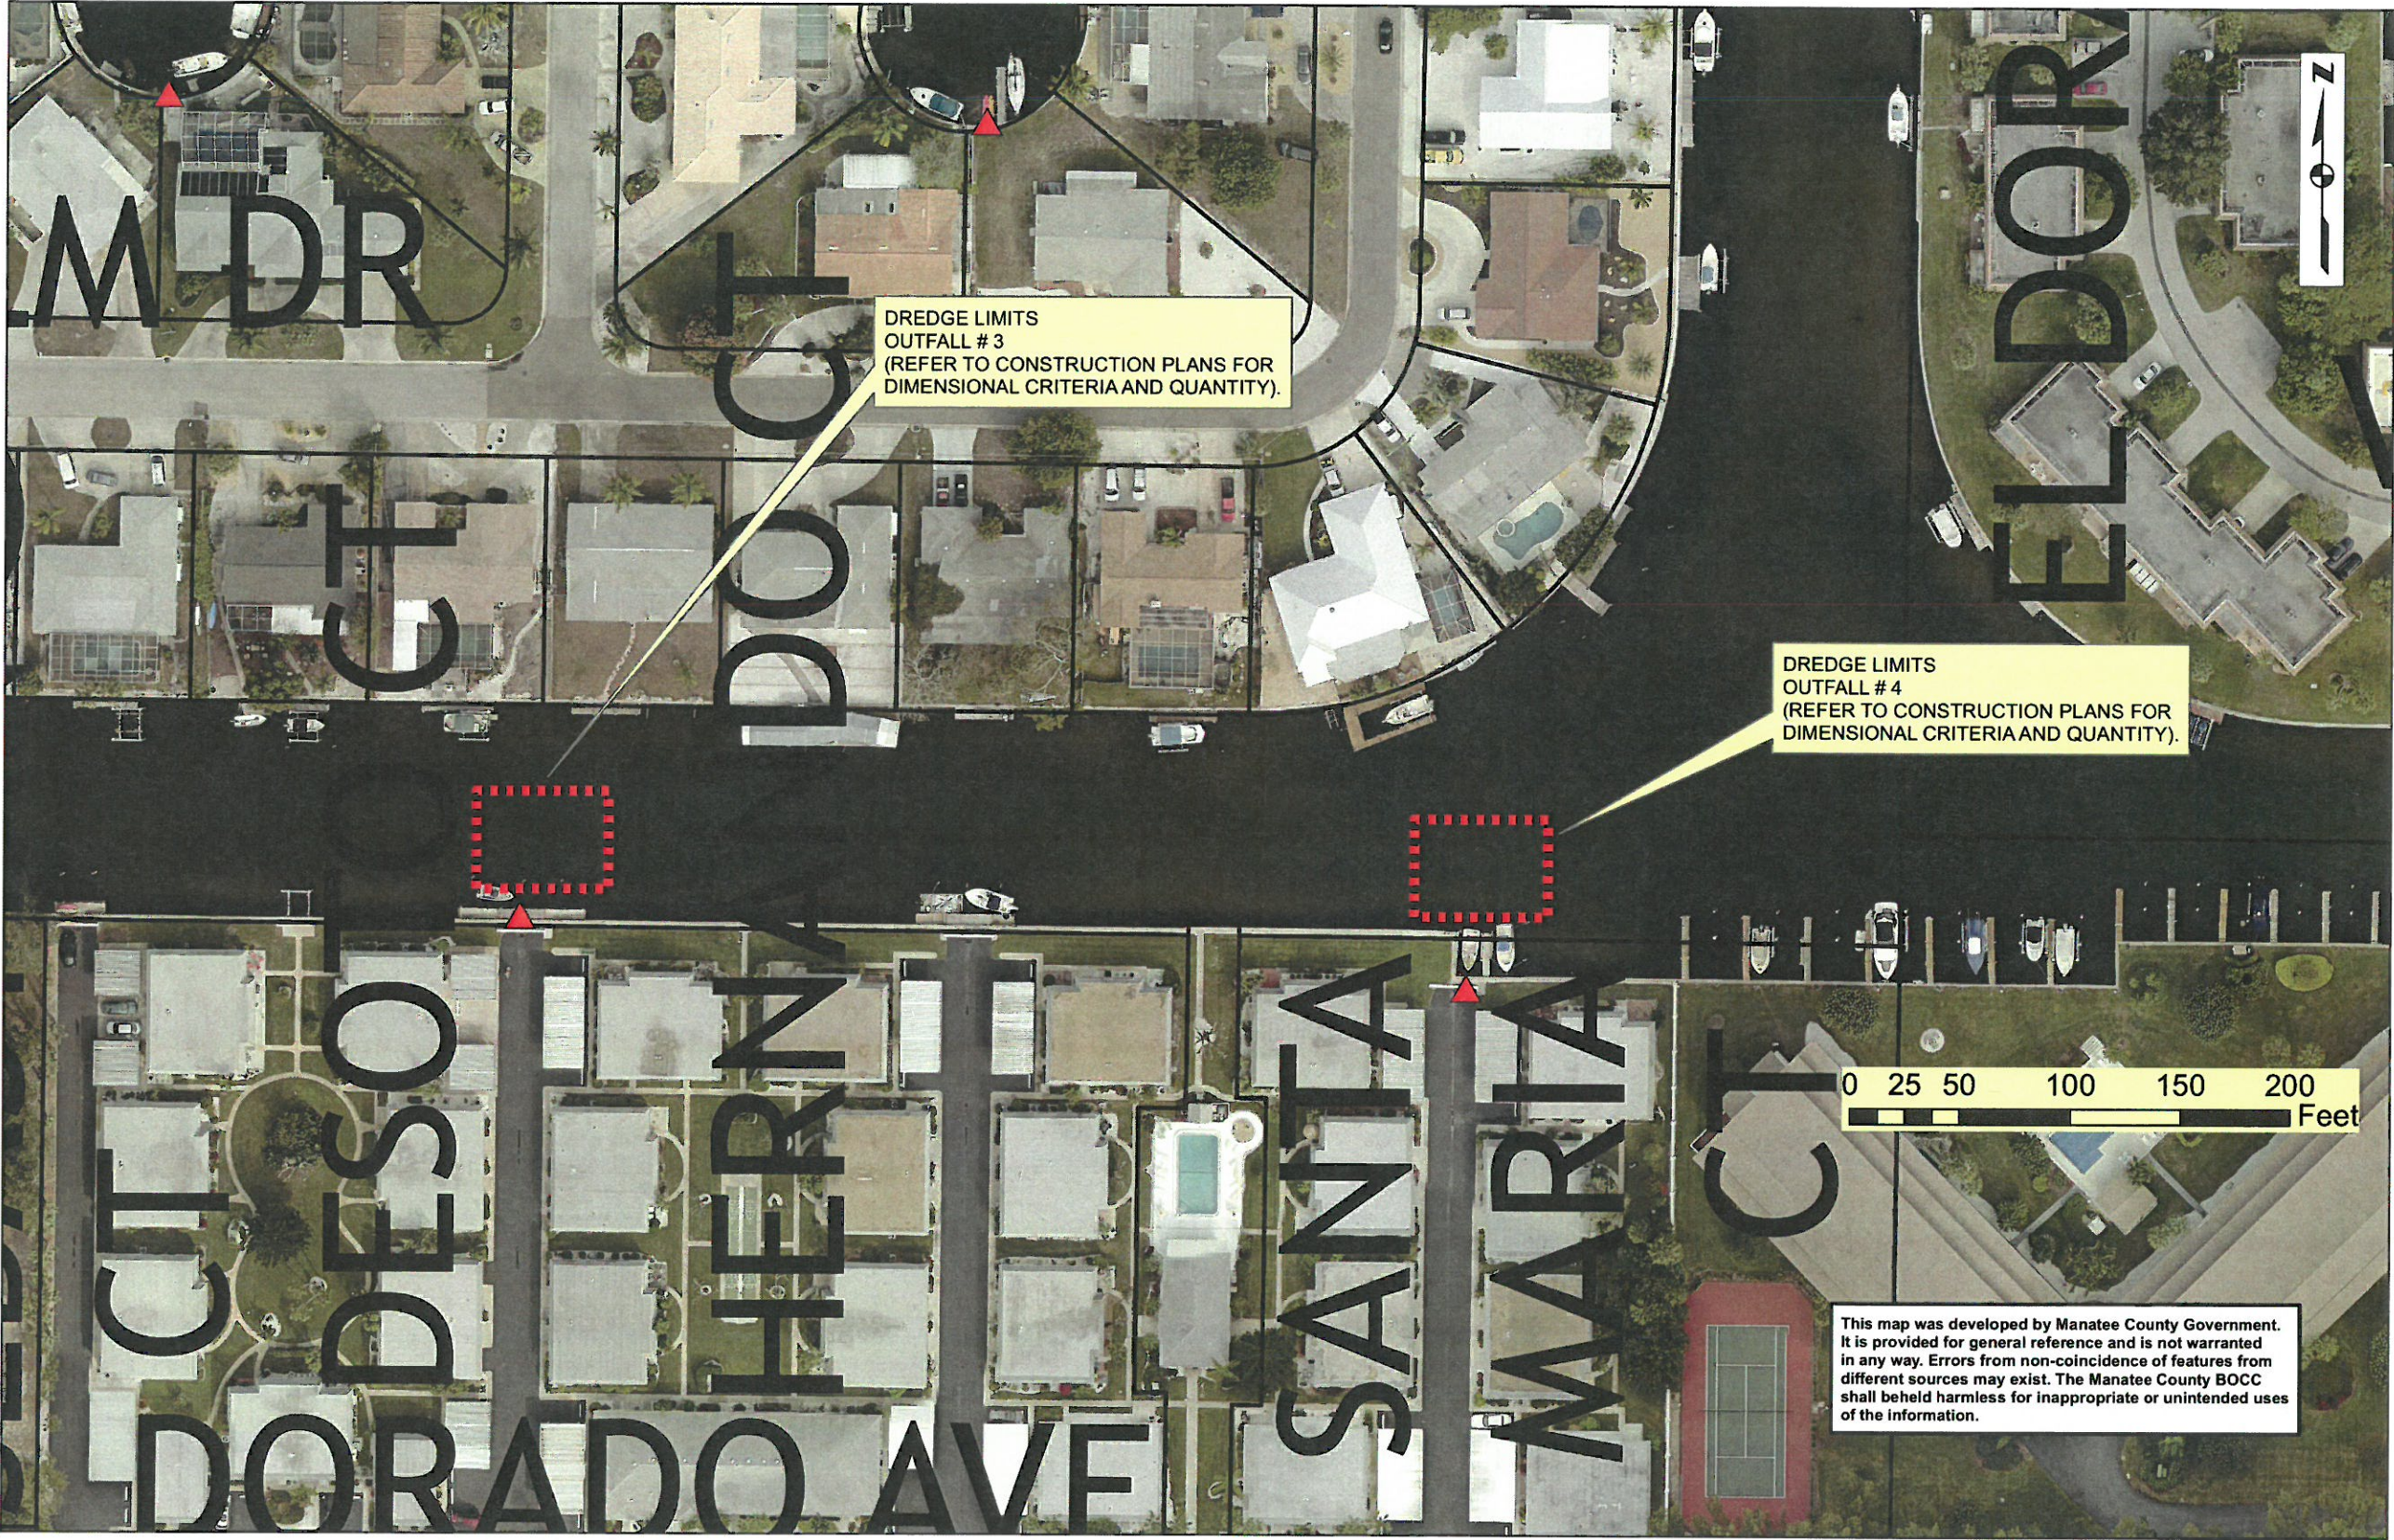C:\Users\jgon\Documents\San Remo.dwg Aerial Map 3-4 2/10/2016 1:37 AM John Poir, L.L., ANSI full bleed B (17.00 x 11.00 inches)



STORMWATER DISCHARGE
MAINTENANCE PROGRAM
SAN REMO SHORES
AERIAL MAP LOCATION 3-4

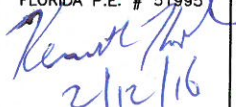NO.	REVISION	DESCRIPTION	BY	DATE
PROJECT #	000-00000000			
SURVEY #	000			
SEC./TWN./RGE	1.2/35S/16E			
SCALE	AS SHOWN			
	BY	DATE		
SURVEYED	----	00/00/00		
DESIGNED	JKP	01/21/16		
DRAWN	JKP	01/21/16		
CHECKED	KK	01/29/16		

KEN KOHN, P.E.
FLORIDA P.E. # 51995

2/12/16
Signature & Date

C:\Users\jgon\Desktop\San Remo.dwg Aerial Map 5-7 2/10/2016 11:37 AM John Poir, L1, ANSI full bleed B (17.00 x 11.00 inches)




**STORMWATER DISCHARGE
MAINTENANCE PROGRAM
SAN REMO SHORES
AERIAL MAP LOCATION 5-7**

NO.	REVISION DESCRIPTION	BY	DATE
PROJECT #	000-00000000		
SURVEY #	000		
SEC./TWN./RGE	1,2/35S/16E		
SCALE	AS SHOWN		
	BY	DATE	
SURVEYED	----	00/00/00	
DESIGNED	JKP	01/21/16	
DRAWN	JKP	01/21/16	
CHECKED	KK	01/29/16	

KEN KOHN, P.E.
FLORIDA P.E. # 51995
Ken Kohn
2/12/16
Signature & Date

C:\Users\jport\Desktop\San Remo.dwg Aerial Map 8-10, 2/10/2016 11:37 AM John Port, 1:1, ANSI (full bleed B (17.00 x 11.00 inches))

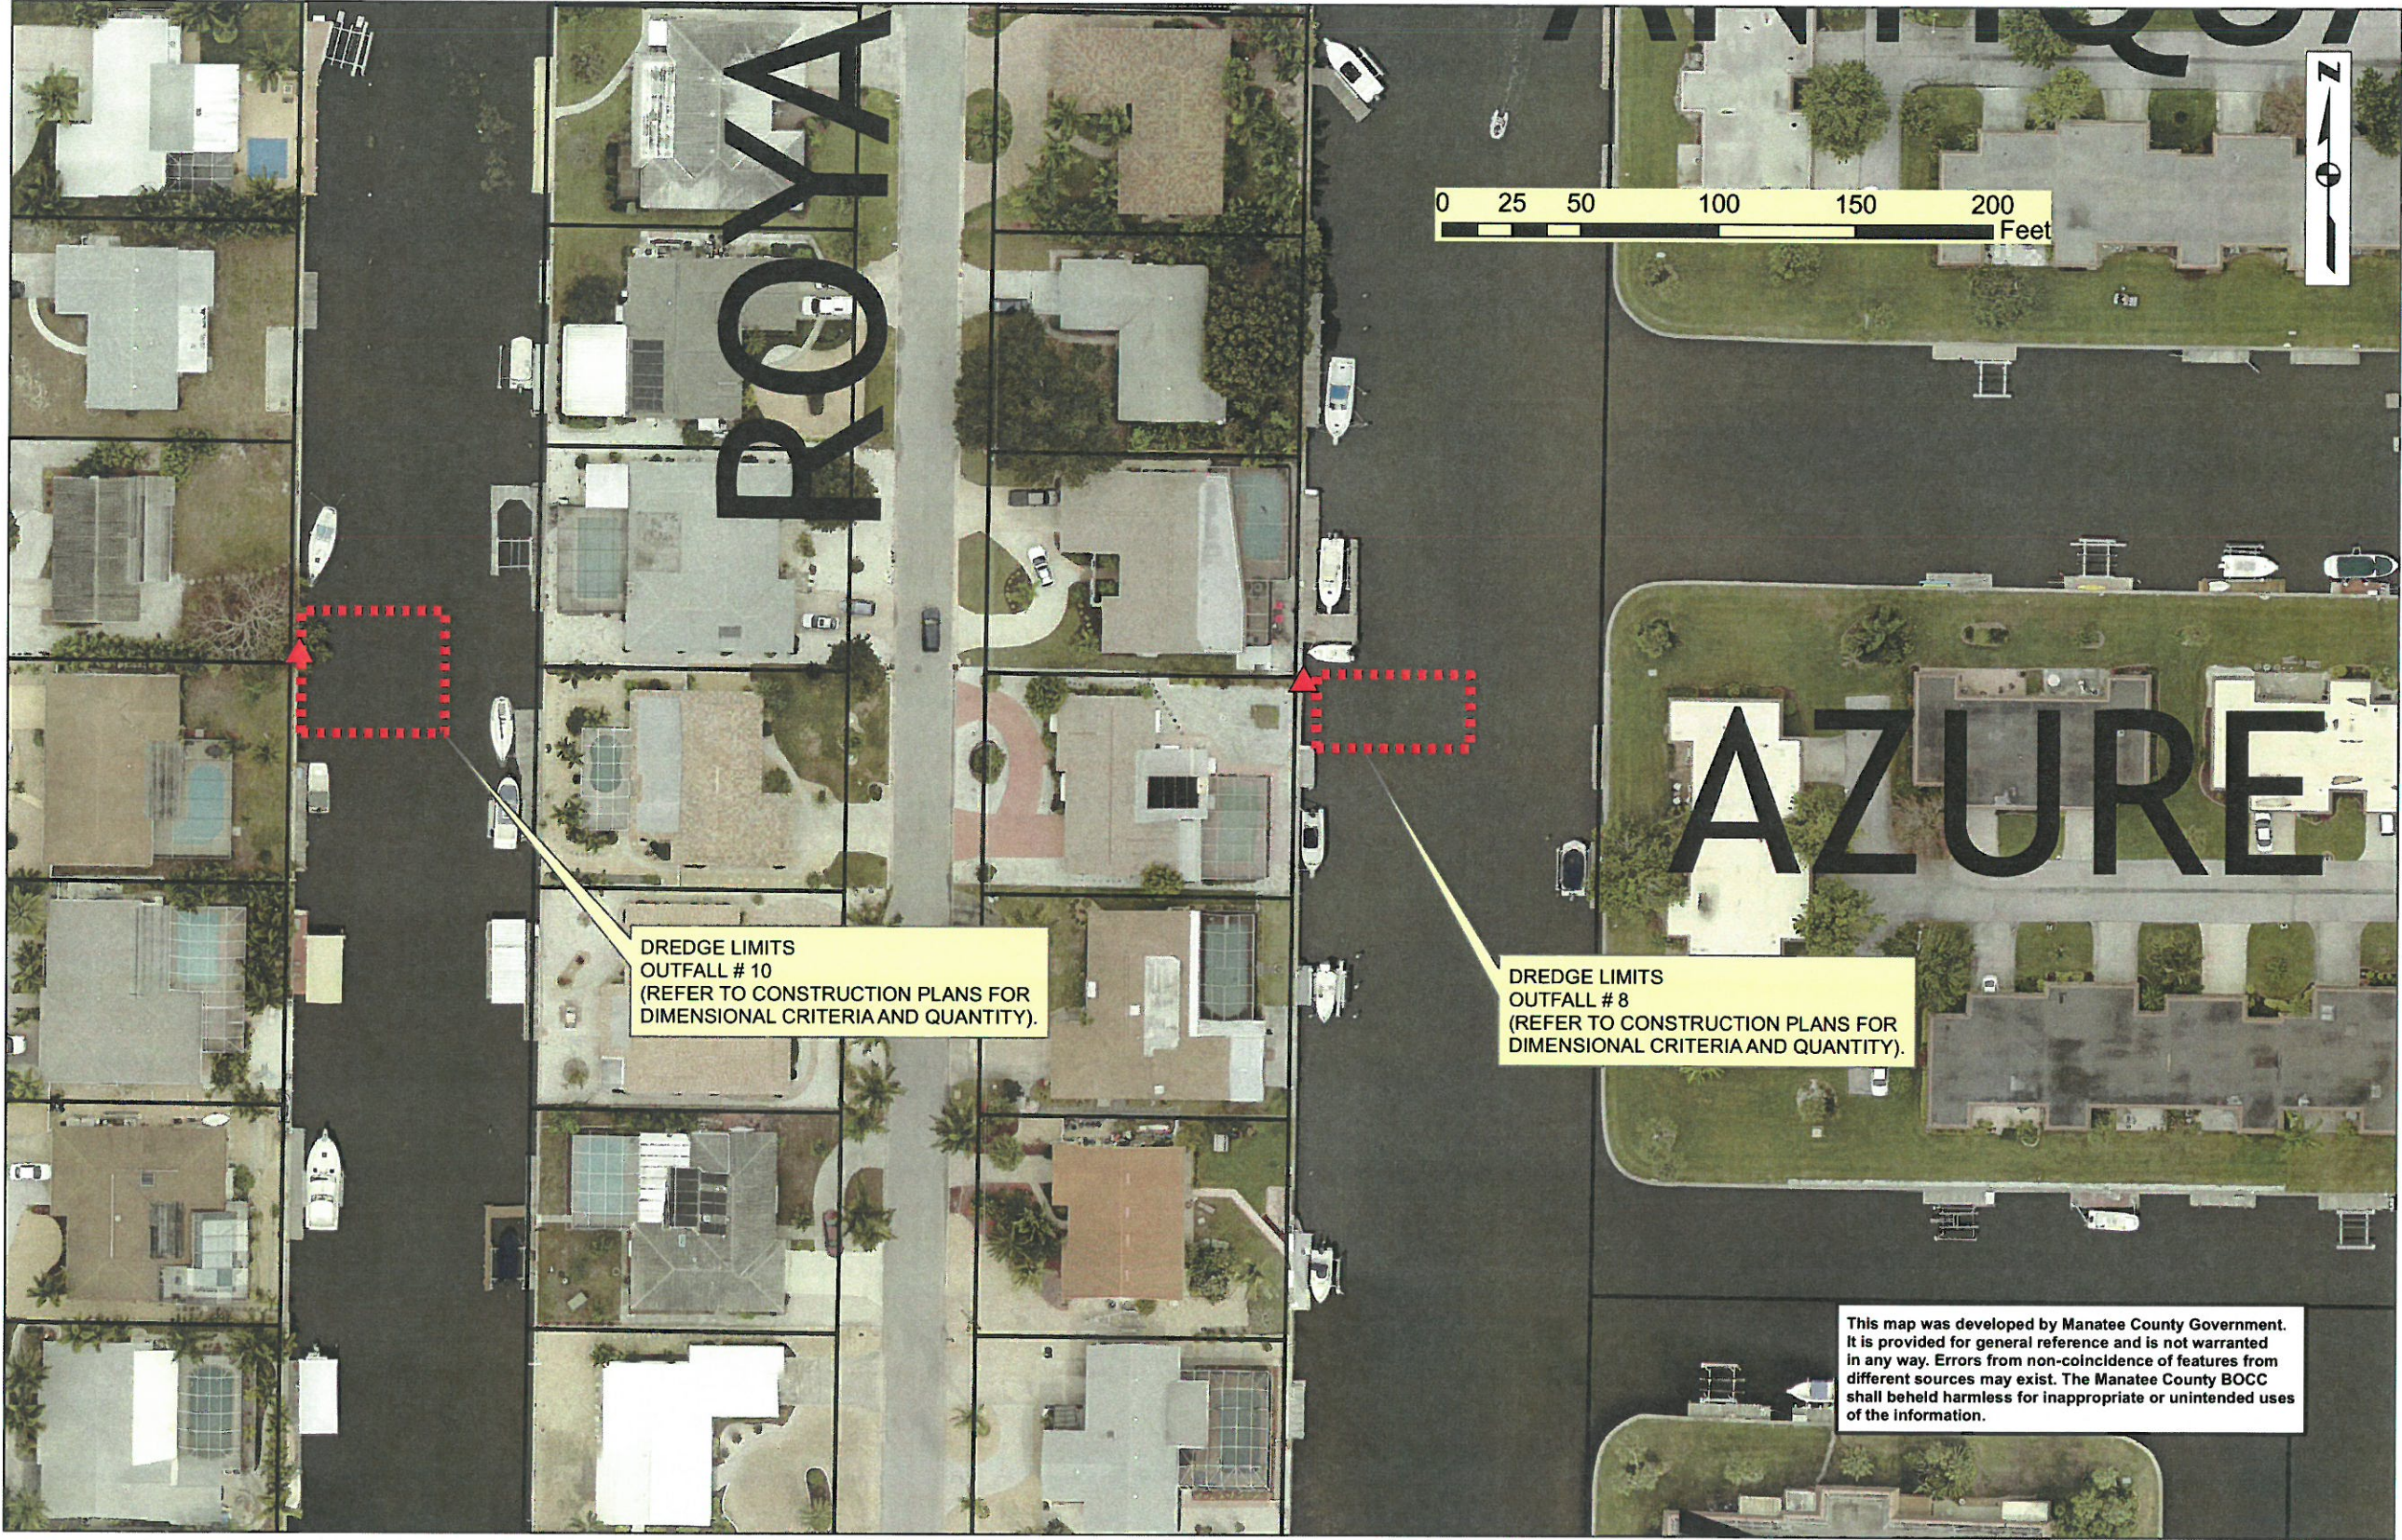


**STORMWATER DISCHARGE
MAINTENANCE PROGRAM
SAN REMO SHORES
AERIAL MAP LOCATION 8 & 10**

NO.	REVISION DESCRIPTION	BY	DATE
PROJECT #	000-00000000		
SURVEY #	000		
SEC./TWN./RGE	1,2/35S/16E		
SCALE	AS SHOWN		
	BY	DATE	
SURVEYED	----	00/00/00	
DESIGNED	JKP	01/21/16	
DRAWN	JKP	01/21/16	
CHECKED	KK	01/29/16	

KEN KOHN, P.E.
FLORIDA P.E. # 51995
Ken Kohn
2/12/16
Signature & Date

C:\Users\japan\OneDrive\San Remo.dwg Aerial Map 9 -11, 2/10/2016 11:37 AM John Perl, 1:1, ANSI full bleed B (17.00 x 11.00 inches)

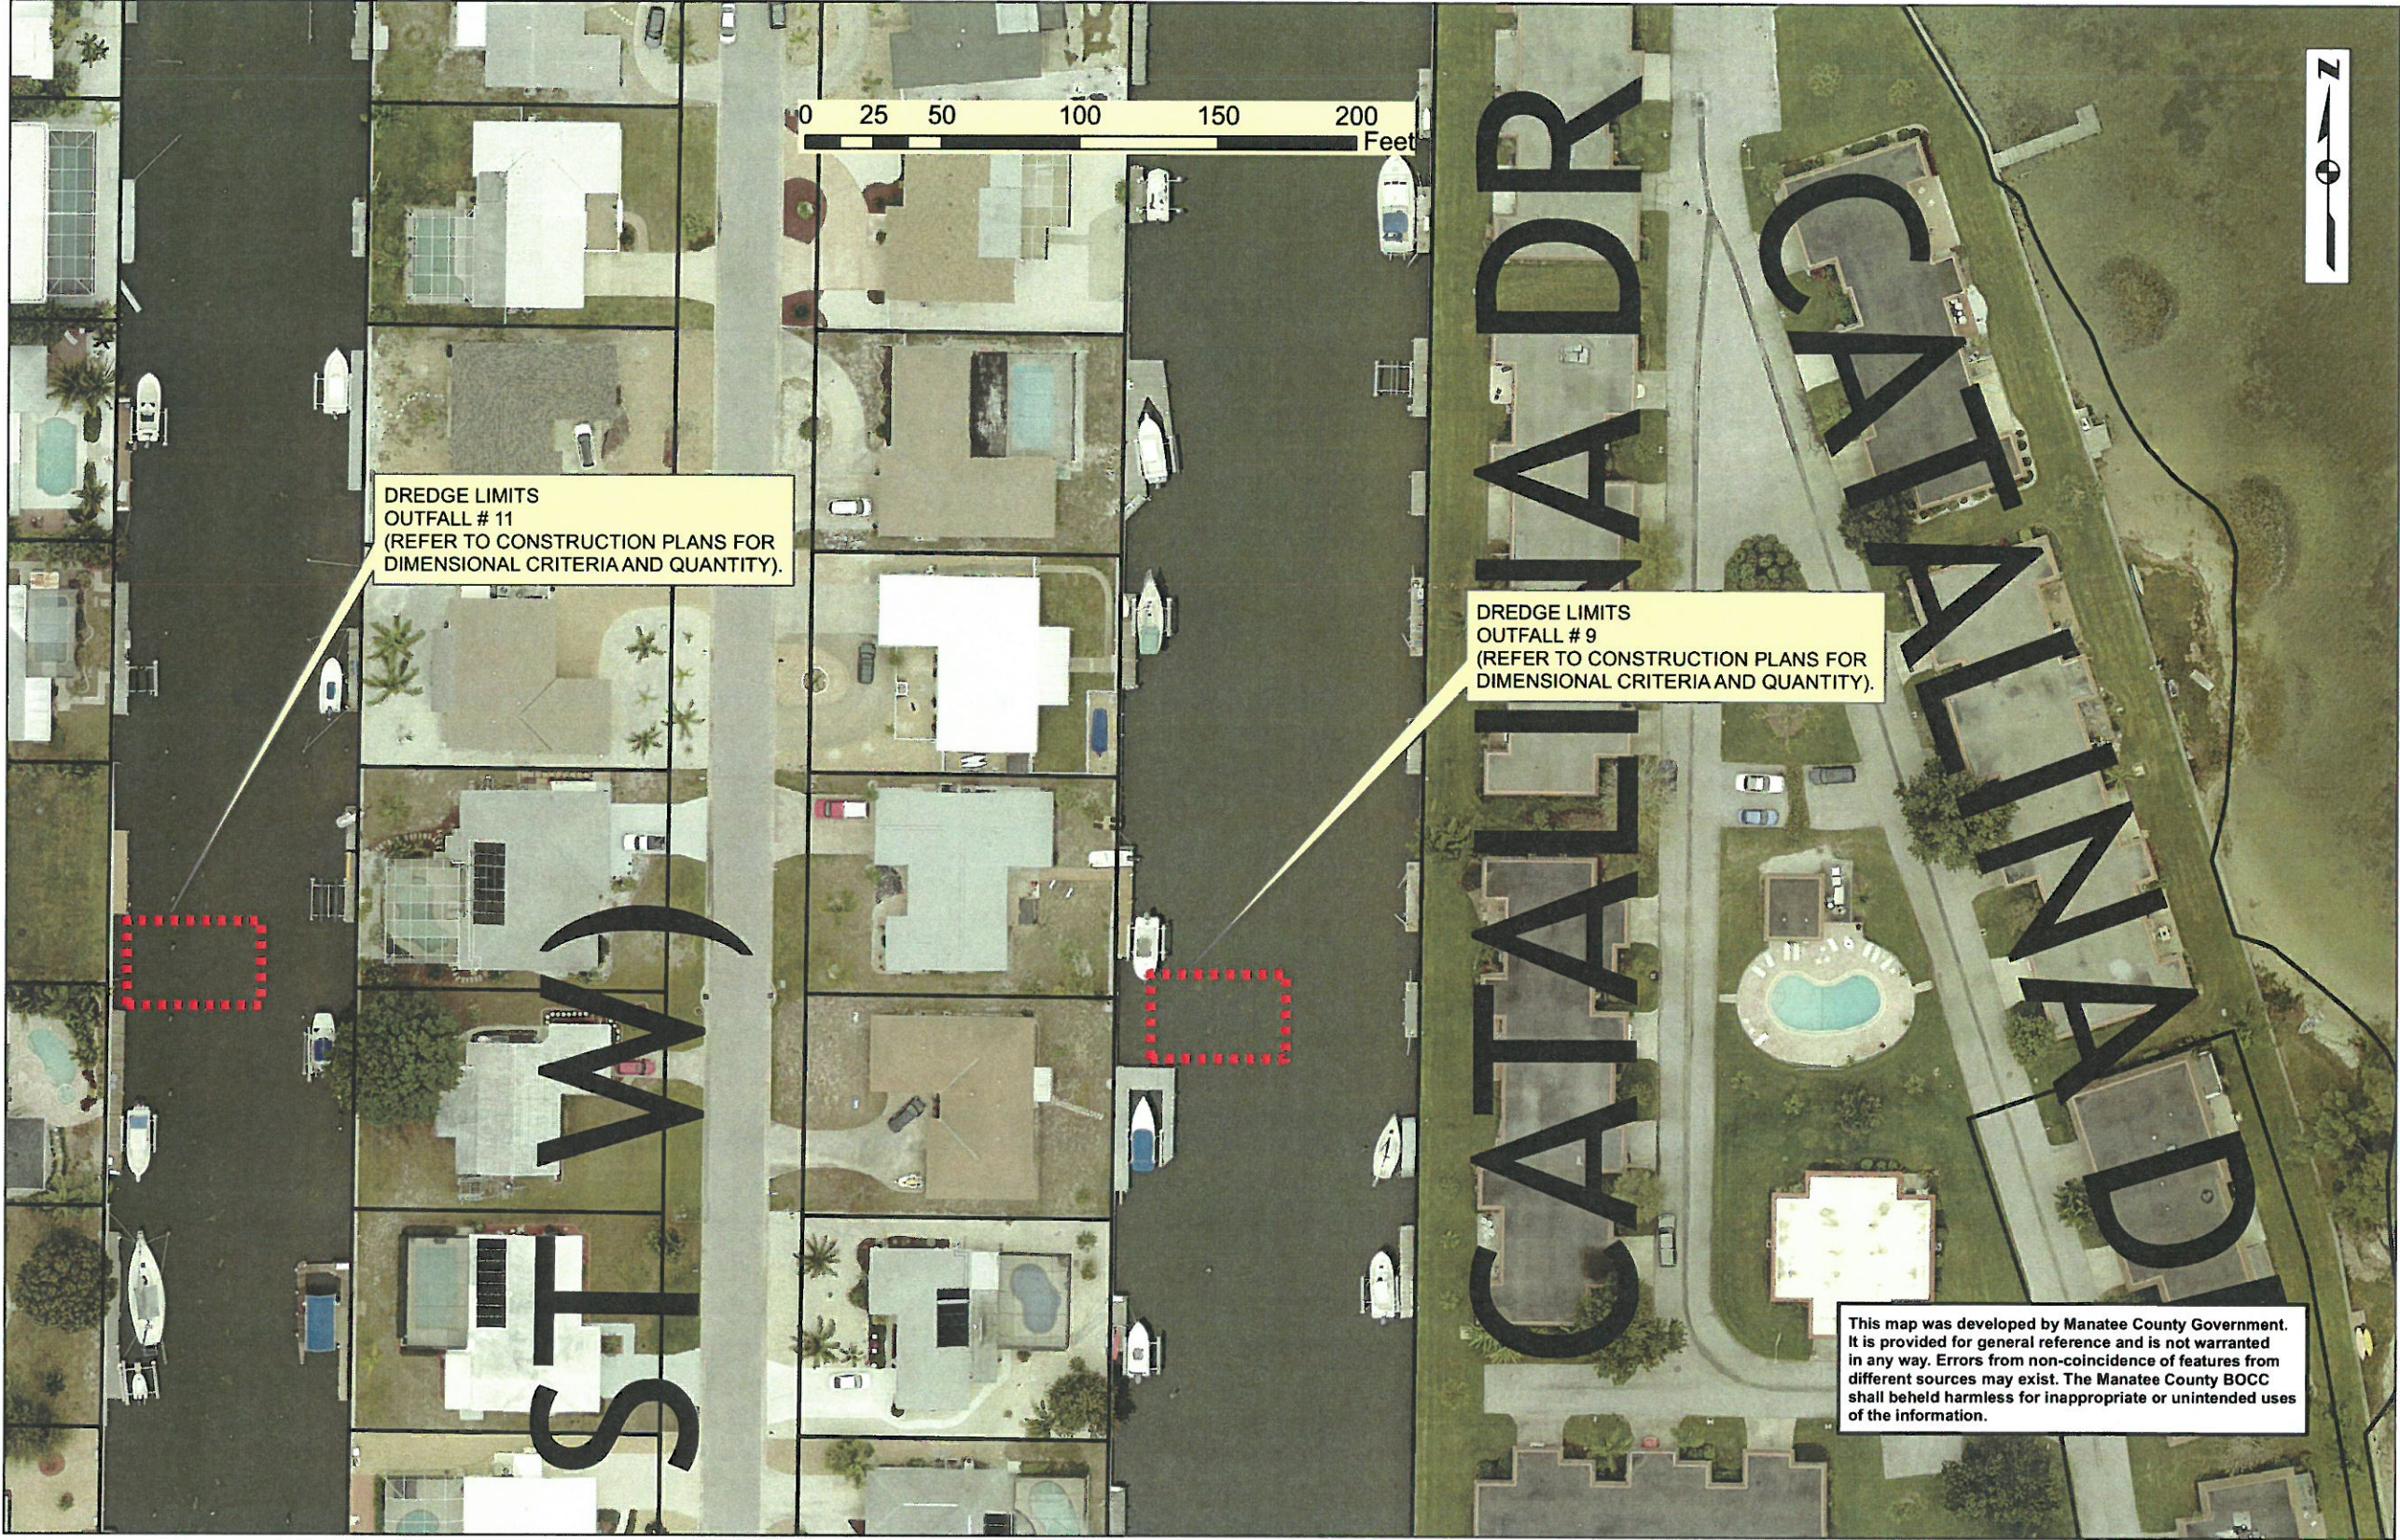

**STORMWATER DISCHARGE
MAINTENANCE PROGRAM
SAN REMO SHORES
AERIAL MAP LOCATION 9 & 11**


NO.	REVISION DESCRIPTION	BY	DATE
PROJECT #	000-00000000		
SURVEY #	000		
SEC./TWN./RGE	1.2/35S/16E		
SCALE	AS SHOWN		
	BY	DATE	
SURVEYED	----	00/00/00	
DESIGNED	JKP	01/21/16	
DRAWN	JKP	01/21/16	
CHECKED	KK	01/29/16	

KEN KOHN, P.E.
FLORIDA P.E. # 51995

Ken Kohn
2/12/16


Signature & Date

C:\Users\jgarcia\Desktop\San Remo.dwg,Aerial Map 12 14, 2/10/2016 11:37 AM John Prid, 1:1, ANSI full bleed B (17.00 x 11.00 inches)

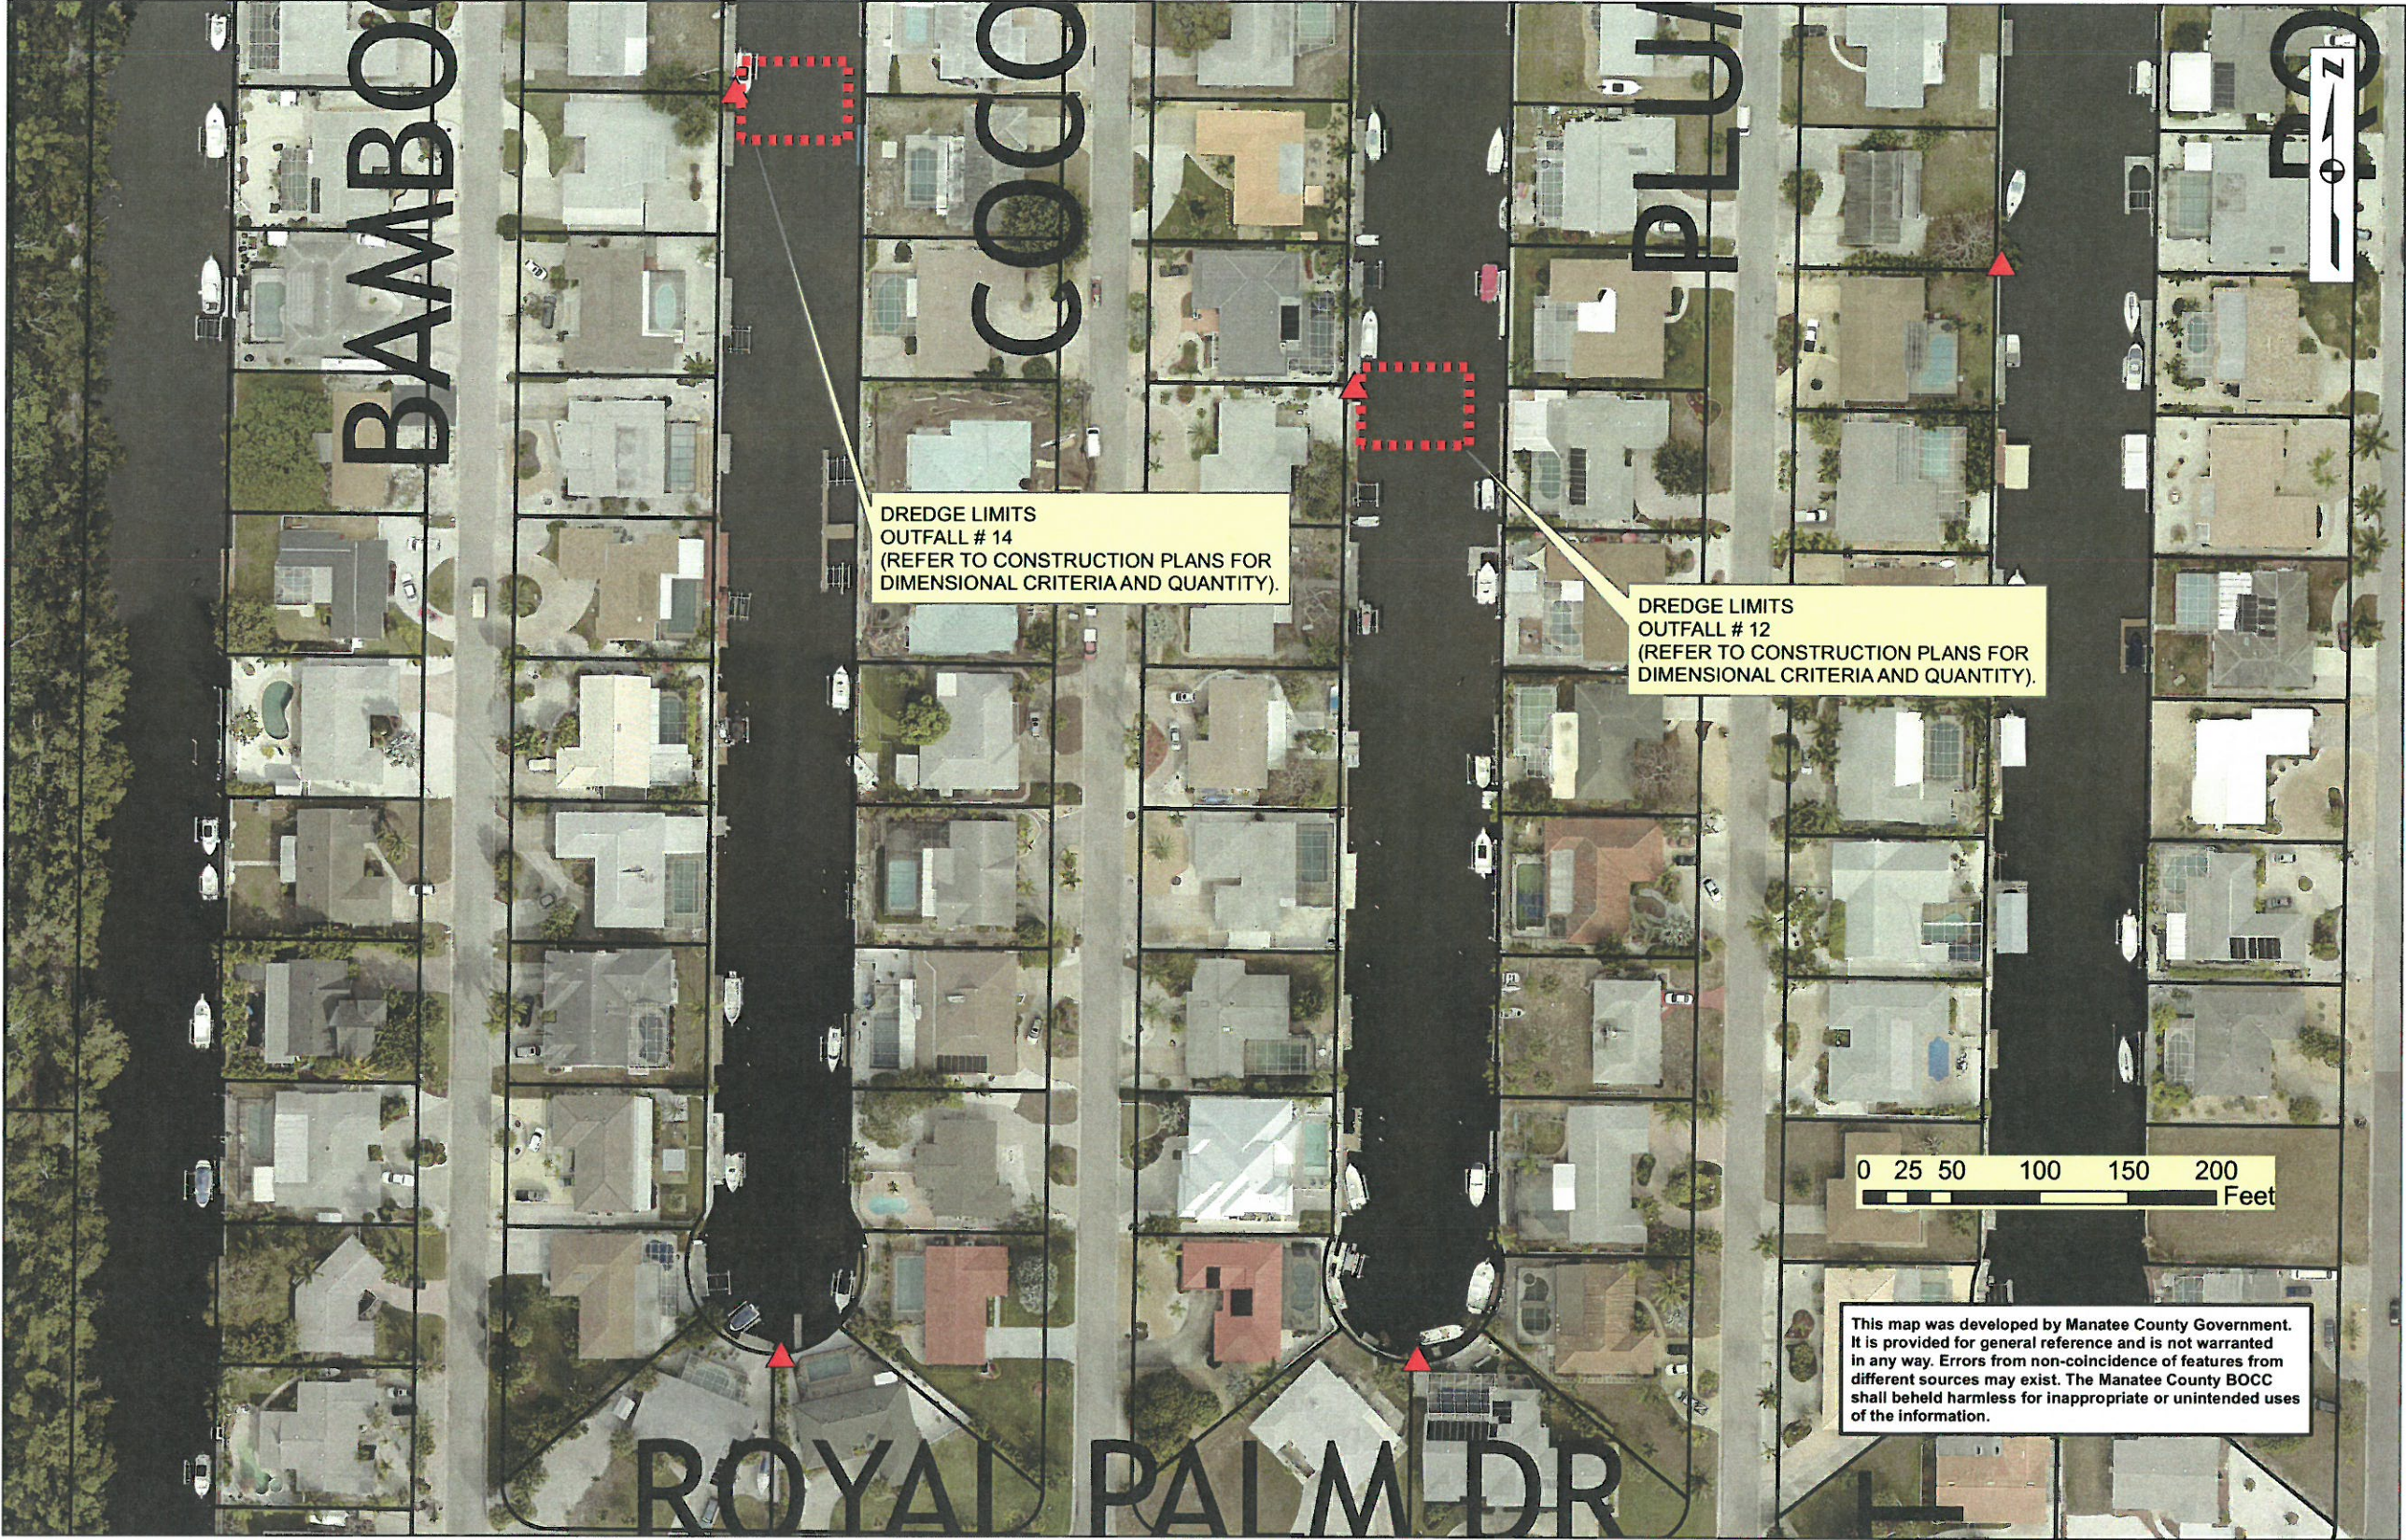

**STORMWATER DISCHARGE
MAINTENANCE PROGRAM
SAN REMO SHORES
AERIAL MAP LOCATION 12 & 14**

NO.	REVISION DESCRIPTION	BY	DATE
PROJECT #	000-00000000		
SURVEY #	000		
SEC./TWN./RGE	1.2/35S/16E		
SCALE	AS SHOWN		
	BY	DATE	
SURVEYED	----	00/00/00	
DESIGNED	JKP	01/21/16	
DRAWN	JKP	01/21/16	
CHECKED	KK	01/29/16	

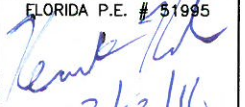KEN KOHN, P.E.
FLORIDA P.E. # 51995

2/12/16
Signature & Date

C:\Users\jgon\Documents\San Remo.dwg Aerial Map 13 15 2/10/2016 11:37 AM John Boni 1:1 ANSI full bleed 8 (17.00 x 11.00 inches)



This map was developed by Manatee County Government. It is provided for general reference and is not warranted in any way. Errors from non-coincidence of features from different sources may exist. The Manatee County BOCC shall be held harmless for inappropriate or unintended uses of the information.

**STORMWATER DISCHARGE
MAINTENANCE PROGRAM
SAN REMO SHORES
AERIAL MAP LOCATION 13 & 15**

REVISION DESCRIPTION		BY	DATE
NO.			
PROJECT #		000-00000000	
SURVEY #		000	
SEC./TWN./RGE		1,2/35S/16E	
SCALE		AS SHOWN	
	BY	DATE	
SURVEYED	-----	00/00/00	
DESIGNED	JKP	01/21/16	
DRAWN	JKP	01/21/16	
CHECKED	KK	01/29/16	

KEN KOHN, P.E.
FLORIDA P.E. # 51995
Ken Kohn
2/12/16
Signature & Date
SHEET 10