


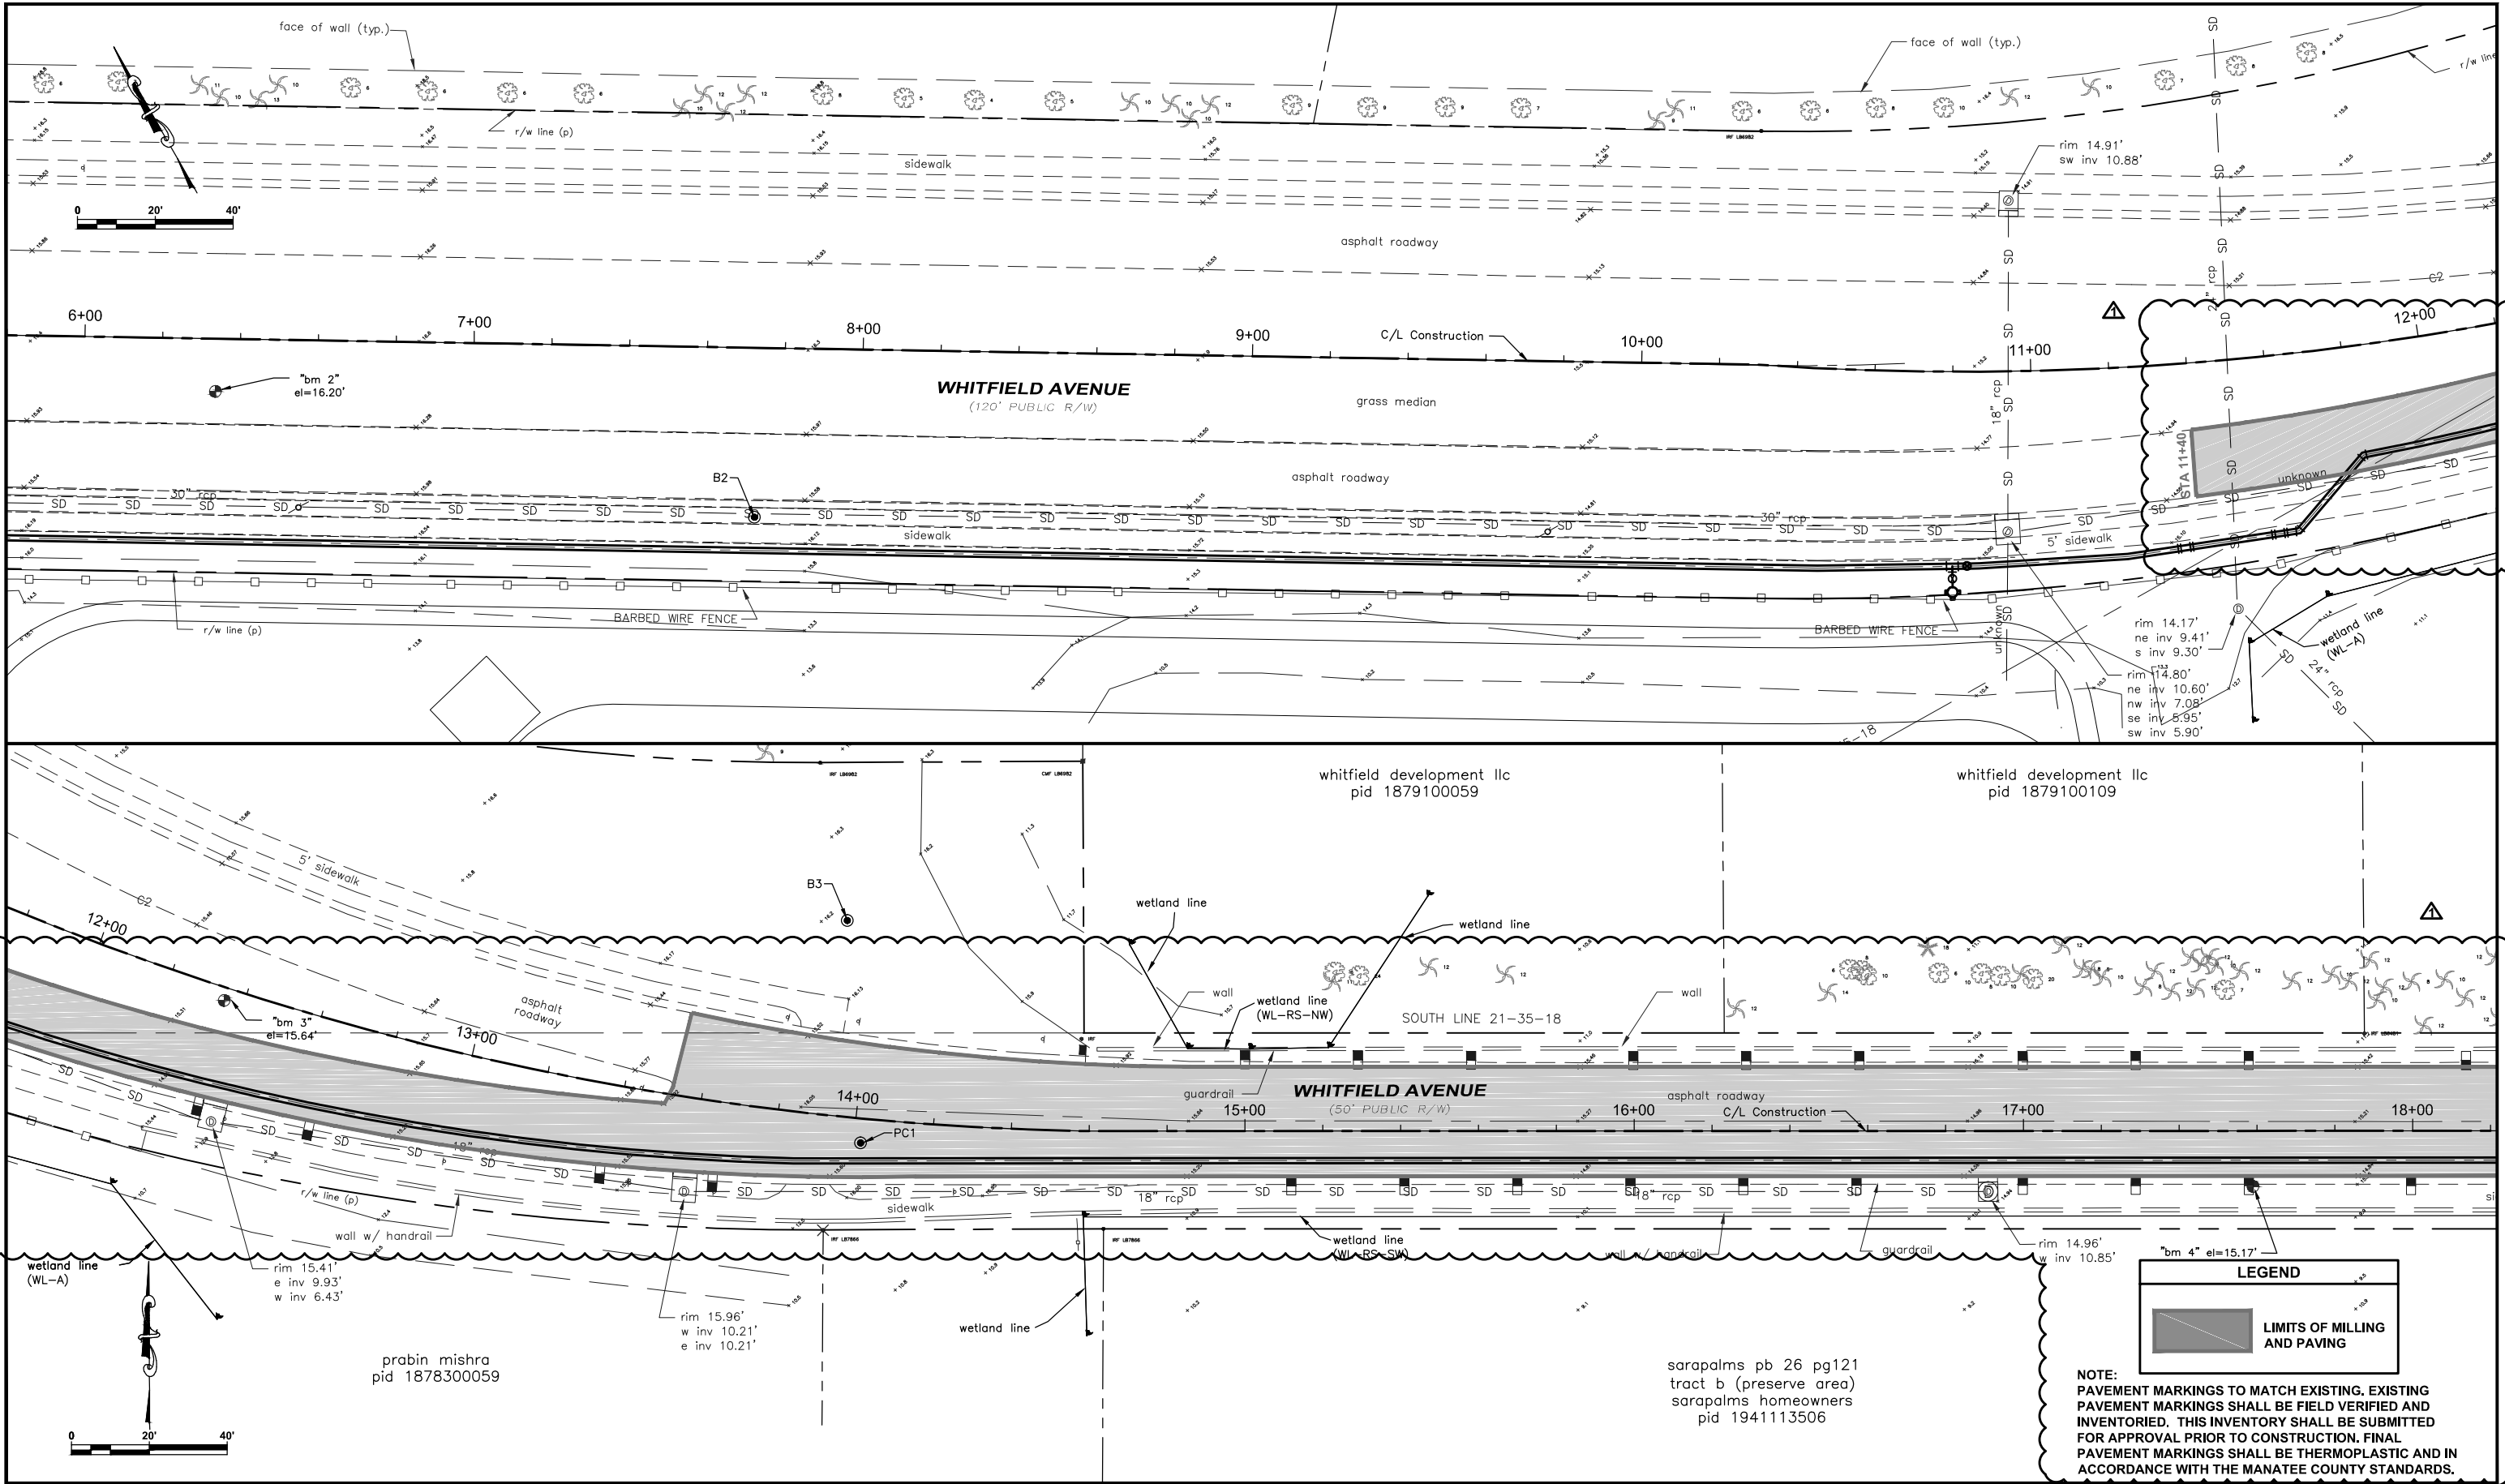

A	RESTORATION LIMITS ADJUSTED AS PART OF	DES	05/2015
	ADDENDUM 2		
NO.	DESCRIPTION	BY	DATE

MANATEE COUNTY

WHITFIELD AVENUE 16-INCH
WATER MAIN

Cardno
Shaping the Future
CLEARWATER
380 PARK PLACE BLVD, STE 300, CLEARWATER, FL 33759
TEL: (727) 531-3505 (800) 861-8314
www.cardno.com Certificate of Authorization No. 29915

sarapalms pb 26 pg121
tract b (preserve area)
sarapalms homeowners
pid 1941113506

KELLY S. WEHNER, PE
LIC. NO.: 60273



DESIGNED	DRM
DRAWN	DES
Q.C.	DRM
APPROVED	DM

ROADWAY RESTORATION
PLAN


PROJECT NO:	00193009.03
DATE:	NOVEMBER 2014
SHEET NO:	9

db 1603 pg 0312
pid 1879110003

db 1540 pg
pid 1879110

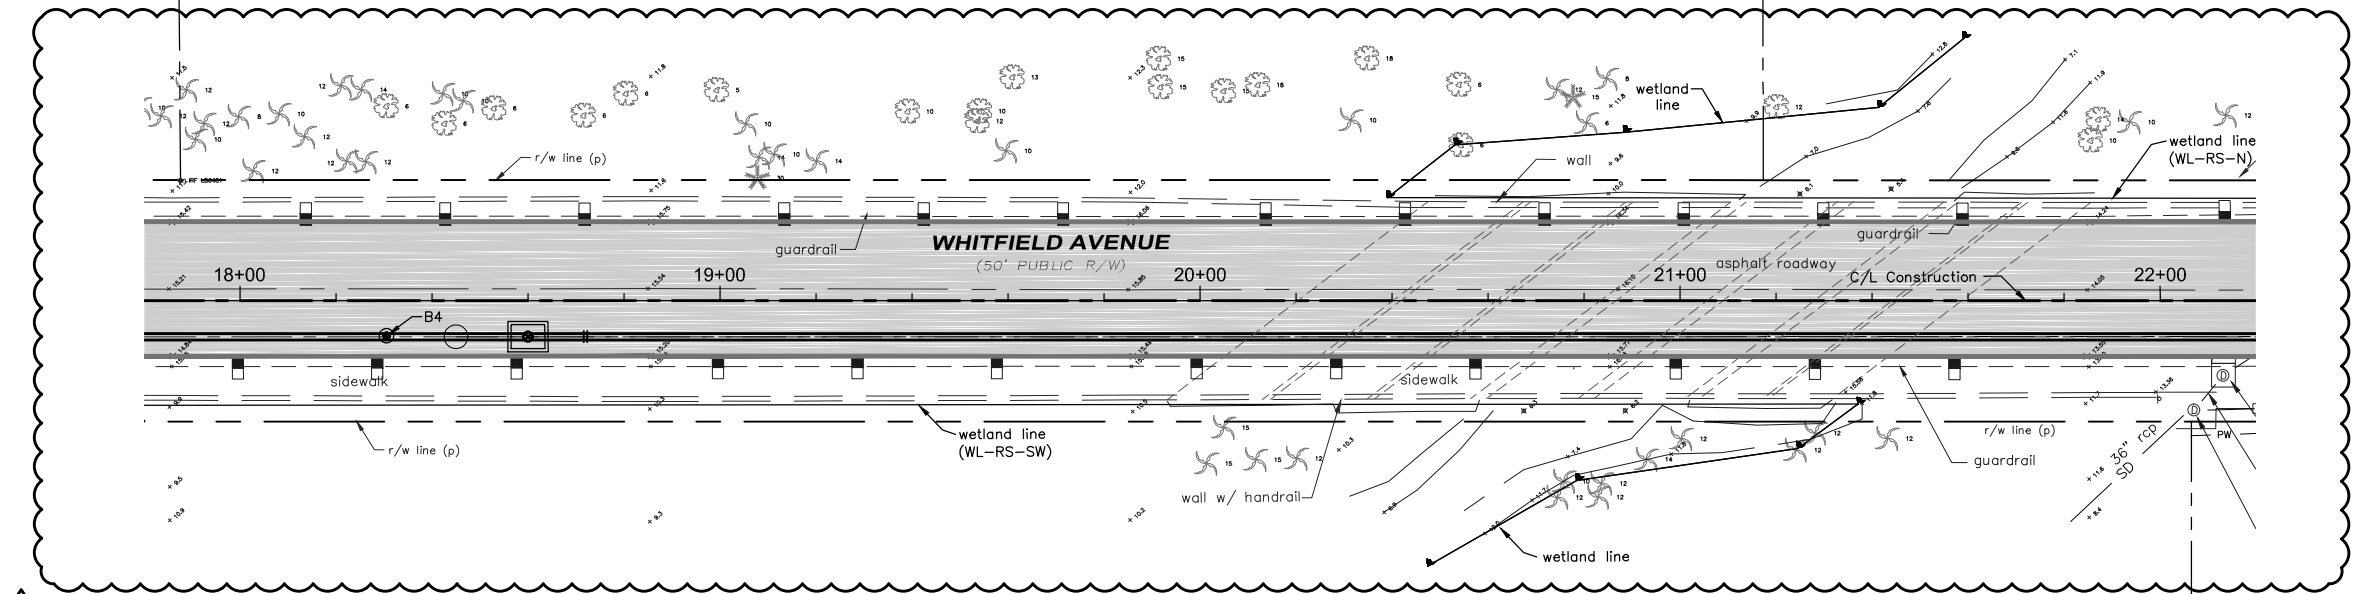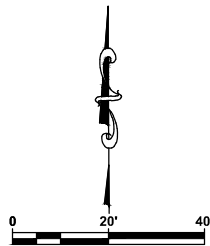

sarapalms pb 26 pg 121
tract b (preserve area)
sarapalms homeowners
pid 1941113506

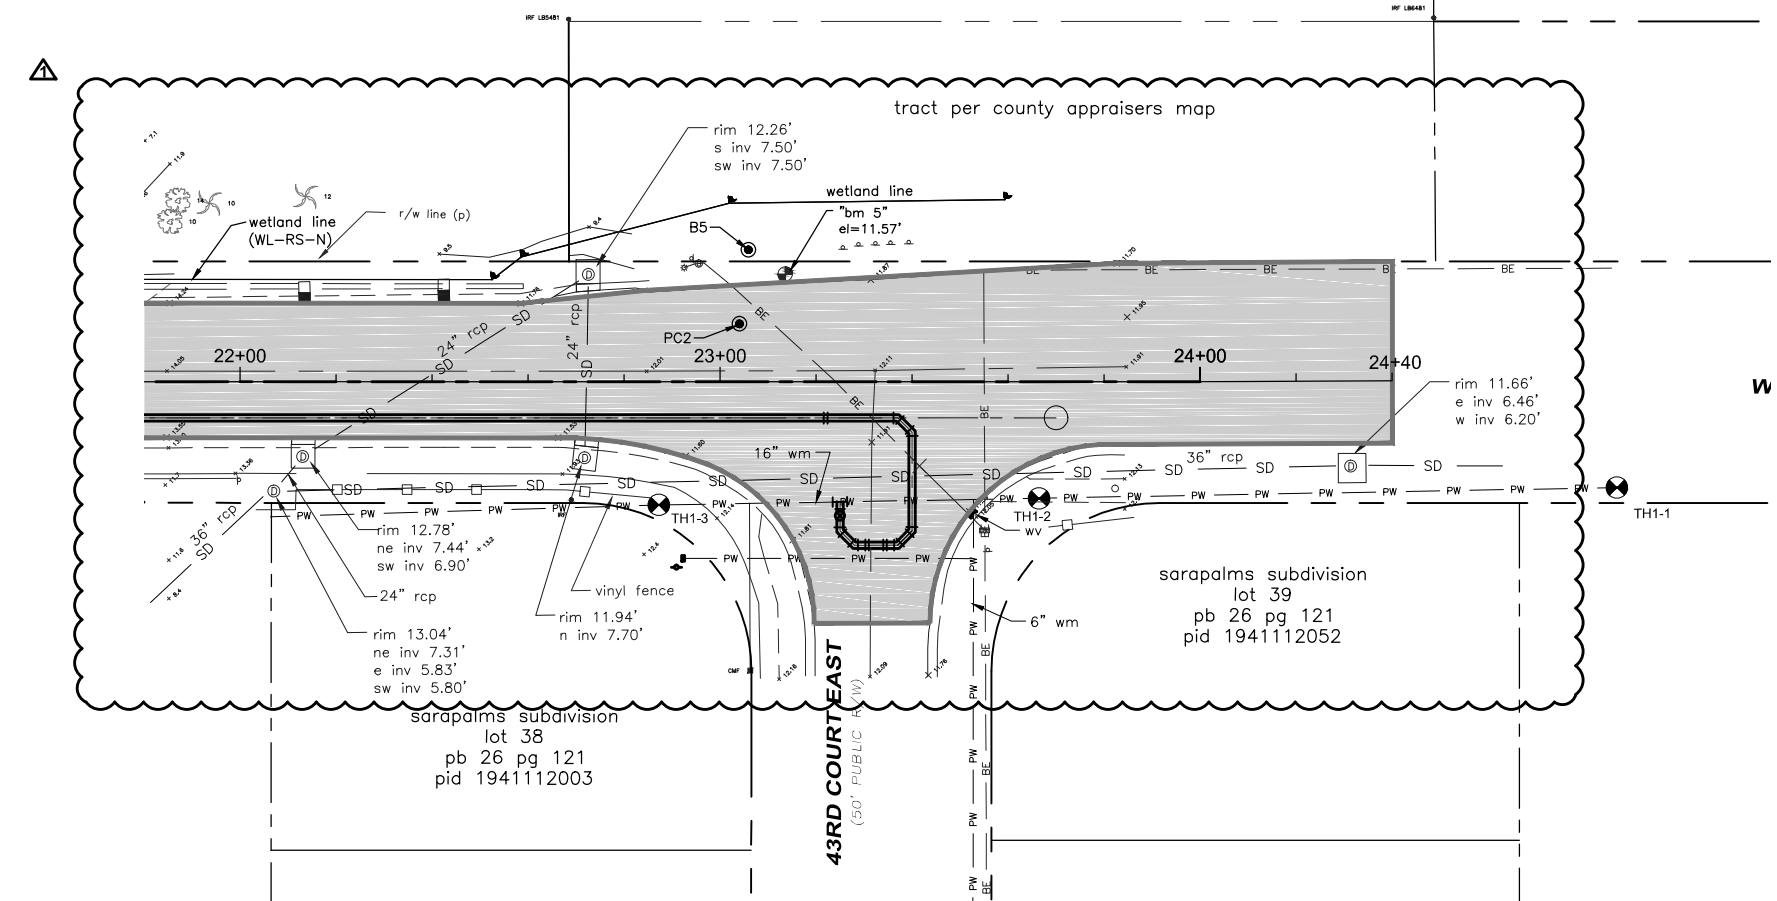

LEGEND

LIMITS OF MILLING AND PAVING

NOTE:
PAVEMENT MARKINGS TO MATCH EXISTING. EXISTING PAVEMENT MARKINGS SHALL BE FIELD VERIFIED AND INVENTORIED. THIS INVENTORY SHALL BE SUBMITTED FOR APPROVAL PRIOR TO CONSTRUCTION. FINAL PAVEMENT MARKINGS SHALL BE THERMOPLASTIC AND IN ACCORDANCE WITH THE MANATEE COUNTY STANDARDS.

A	RESTORATION LIMITS ADJUSTED AS PART OF	DES	05/2015
	ADDENDUM 2		
NO.	DESCRIPTION	BY	DATE

MANATEE COUNTY

WHITFIELD AVENUE 16-INCH
WATER MAIN

Cardno
Shaping the Future
CLEARWATER
380 PARK PLACE BLVD, STE 300, CLEARWATER, FL 33759
TEL: (727) 531-3505 (800) 861-8314
www.cardno.com Certificate of Authorization No. 29915

KELLY S. WEHNER, PE
LIC. NO.: 60273

DESIGNED
DRAWN
Q.C.
APPROVED
DM

**ROADWAY RESTORATION
PLAN**

PROJECT NO:
00193009.03
DATE:
NOVEMBER 2014
SHEET NO:
10

