


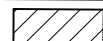







LEGEND:

-  WORK ZONE
-  CHANNELIZING DEVICES
-  FIXED (SURFACE MOUNTED) CHANNELIZING DEVICES
-  ADVANCED WARNING ARROW PANEL
-  LANE IDENTIFICATION & DIRECTION OF TRAVEL
-  WORK ZONE SIGN
-  TEMPORARY PAVEMENT
-  EXISTING ASPHALT (TO REMAIN)

PHASE I PHASING NOTES:

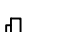TEMPORARY PAVEMENT WILL BE PUT DOWN AS SHOWN TO BE USED IN PHASE II. THE TRAFFIC WILL SHIFT TO THE WEST SIDE OF THE EXISTING PAVEMENT. THE CONNECTION TO MOCCASIN WALLOW ROAD WILL REMAIN OPEN. THE SOUTHBOUND DIRECTION WILL REDUCE FROM 55MPH TO 45MPH. THE WORK ZONE WILL BE ON THE EAST AND WEST SIDE OF THE TRAVEL LANES SEPARATED BY CHANNELIZING DEVICES USING FDOT SPI 102-100. THE EAST SIDE OF THE ROUNDABOUT WILL BE CONSTRUCTED DURING PHASE I.

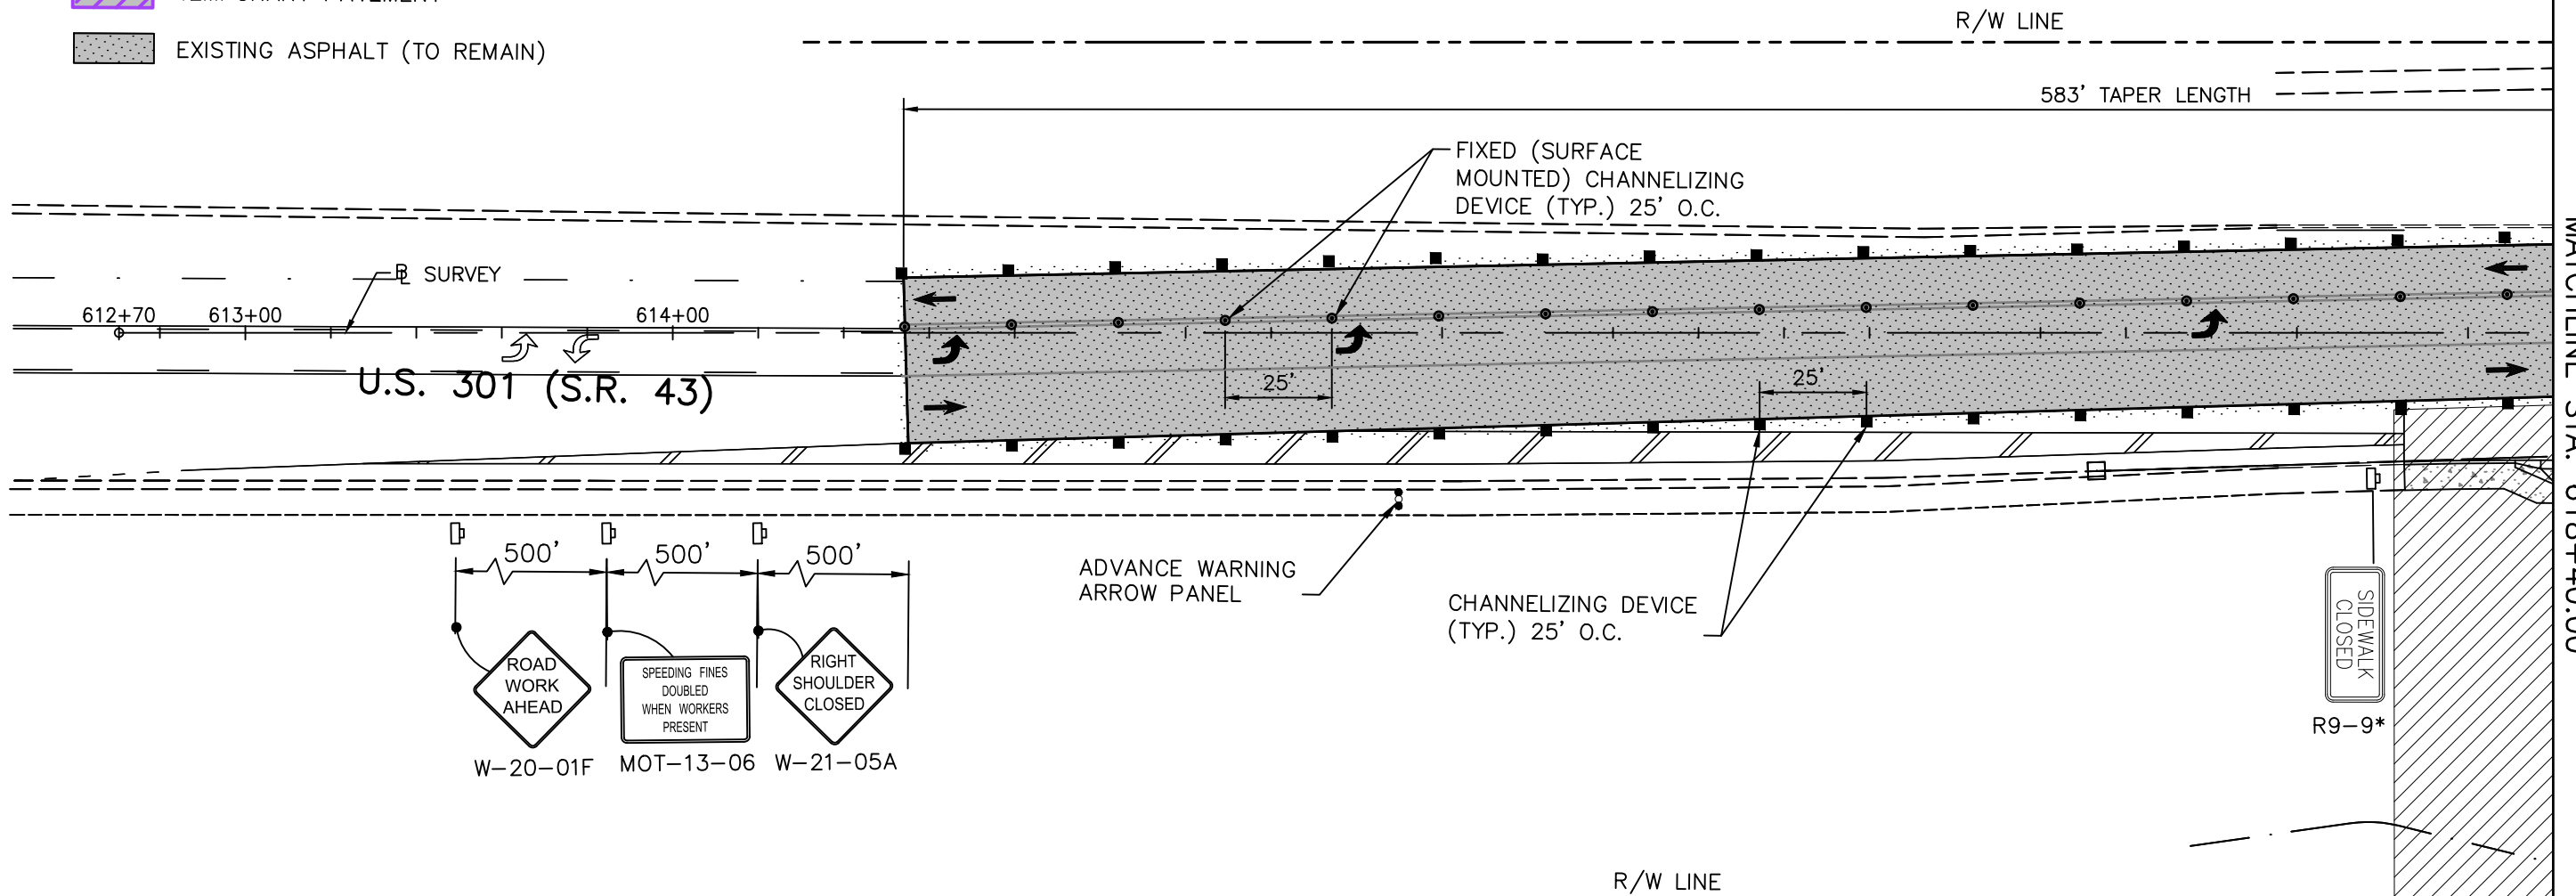

TEMPORARY TRAFFIC CONTROL NOTES

1. THE CONTRACTOR SHALL BE RESPONSIBLE FOR THE IMPLEMENTATION OF THE TRAFFIC CONTROL PLAN. TRAFFIC CONTROLS SHALL BE IN ACCORDANCE WITH THE CURRENT EDITION OF THE FLORIDA DEPARTMENT OF TRANSPORTATION (FDOT) STANDARD PLANS INDEX (102 SERIES), THE CURRENT EDITION OF THE FDOT STANDARD SPECIFICATIONS FOR ROAD AND BRIDGE CONSTRUCTION, AND THE CURRENT EDITION OF THE MANUAL ON UNIFORM TRAFFIC CONTROL DEVICES (MUTCD).
2. THE CONTRACTOR SHALL MAINTAIN VEHICULAR TRAFFIC IN ACCORDANCE WITH THE TEMPORARY TRAFFIC CONTROL PLAN. THE CONTRACTOR SHALL BE RESPONSIBLE FOR SAFE MAINTENANCE OF VEHICULAR AND PEDESTRIAN TRAFFIC AT ALL TIMES DURING THE DURATION OF THE PROJECT
3. SPEED THROUGH THE WORK ZONE ON US 301 SHALL BE MAINTAINED AT 45 MPH FOR PHASE 1. THE WORK ZONE SPEED WILL REDUCE TO 20 MPH FOR PHASE 2 & 3.
4. LANE CLOSURES SHALL BE REMOVED AND ALL LANES SHALL BE OPEN WITHIN 48 HOURS UPON RECEIPT OF AN EMERGENCY NOTICE BEING ISSUED. ALL LANES MUST REMAIN OPEN TO TRAFFIC DURING AN EVACUATION NOTICE OR OTHER EMERGENCY EVENT AND SHALL REMAIN OPEN FOR THE DURATION OF THE EMERGENCY EVENT OR UNTIL DIRECTED BY THE ENGINEER.
5. IN THE EVENT OF A HURRICANE OR OTHER EVACUATION NEEDS, WHEN NOTIFIED BY THE ENGINEER, COORDINATE THE SECURING OF ALL LOOSE MATERIAL, BACKFILL EXCAVATION, REMOVE OBSTRUCTIONS TO DRAINAGE AND WATER FLOW, AND ANY OTHER MEASURE REQUIRED BY ENGINEER.
6. PROVISIONS FOR TRAFFIC DISRUPTIONS WHICH ARE NOT ANTICIPATED IN THE TRAFFIC CONTROL PLAN, BUT ARE NECESSARY TO CONSTRUCT THE PROJECT, SHALL BE SUBMITTED IN WRITING TO THE ENGINEER FOR APPROVAL 72 HOURS PRIOR TO THE COMMENCEMENT OF WORK.
7. CERTIFIED MAINTENANCE OF TRAFFIC (MOT) SUPERVISORS SHALL BE AVAILABLE TO THE PROJECT AT ALL TIMES WHEN THE CONTRACTOR IS WORKING AND SHALL BE ON CALL FOR EMERGENCIES WHEN THE CONTRACTOR IS NOT WORKING. ALL WORK SHALL CEASE WHEN THE MOT SUPERVISOR IS NOT IN CONTROL OF THE MOT.
8. THE CONTRACTOR SHALL NOT ALTER TRAFFIC AND TRAVEL WAYS TO CREATE A WORK ZONE UNTIL ALL LABOR AND MATERIAL ARE AVAILABLE FOR THE CONSTRUCTION OF THAT AREA.
9. THE CONTRACTOR SHALL NOTIFY ALL LOCAL LAW ENFORCEMENT AND FIRE/SAFETY PRIOR TO THE START OF THE PROJECT.
10. OPEN TRENCHES SHALL BE BACKFILLED AS SOON AS POSSIBLE WHERE PROPERTY ACCESS IS NOT AFFECTED. ALL TRENCHES SHALL BE BACKFILLED COMPLETELY TO PROVIDE SAFE CROSSING AT PROPERTY ACCESS POINTS BY THE END OF EACH WORK DAY OR WHENEVER THE WORK ZONE BECOMES INACTIVE.
11. AT THE END OF EACH WORK DAY OR WHENEVER THE WORK ZONE BECOMES INACTIVE, ANY DROP-OFF ADJACENT TO PEDESTRIAN TRAVEL PATHS SHALL BE BACKFILLED FLUSH WITH THE TRAVEL PATH OR SHALL BE PROTECTED WITH BARRICADES, TEMPORARY BARRIER WALL, OR APPROVED HANDRAIL.
12. MAINTENANCE OF TRAFFIC SIGNING LOCATIONS ARE APPROXIMATE AND MAY BE VERIFIED AS DEEMED NECESSARY BY THE ENGINEER TO AVOID STREETS, DRIVEWAYS OR OTHER CONFLICTS. MINIMUM SIGNING DISTANCES SHALL BE MAINTAINED DURING CONSTRUCTION.

* INSTALL SIDEWALK CLOSED SIGN (R9-9) ON THE NORTH EAST SIDE OF THE INTERSECTION OF 82ND ST. E. AND U.S. 301. LEAVE SIGN IN PLACE FOR PHASE I OF THE TEMPORARY TRAFFIC CONTROL PLAN

| REVISIONS | | STANTEC CONSULTING SERVICES, INC. 6920 PROFESSIONAL PARKWAY EAST SARASOTA, FLORIDA 34240-8414 FBPE CERT. OF AUTH NO. 27013 ROBERT A. ENGEL, PE NO. 58602 | STATE OF FLORIDA DEPARTMENT OF TRANSPORTATION | | TEMPORARY TRAFFIC CONTROL PLAN (1) PH I | SHEET NO. 37 |
|-----------|-------------|--|--|----------------|---|---------------------|
| DATE | DESCRIPTION | | ROAD NO. | COUNTY | | |
| | | | SR 43 | MANATEE COUNTY | 215615900 | |




PHASE I PHASING NOTES:

TEMPORARY PAVEMENT WILL BE PUT DOWN AS SHOWN TO BE USED IN PHASE II. THE TRAFFIC WILL SHIFT TO THE WEST SIDE OF THE EXISTING PAVEMENT. THE CONNECTION TO MOCCASIN WALLOW ROAD WILL REMAIN OPEN. THE SOUTHBOUND DIRECTION WILL REDUCE FROM 55MPH TO 45MPH. THE WORK ZONE WILL BE ON THE EAST AND WEST SIDE OF THE TRAVEL LANES SEPARATED BY CHANNELIZING DEVICES USING FDOT SPI 102-100. THE EAST SIDE OF THE ROUNDABOUT WILL BE CONSTRUCTED DURING PHASE I.

MATCHLINE STA. 618+40.00

MATCHLINE STA. 624+20.00

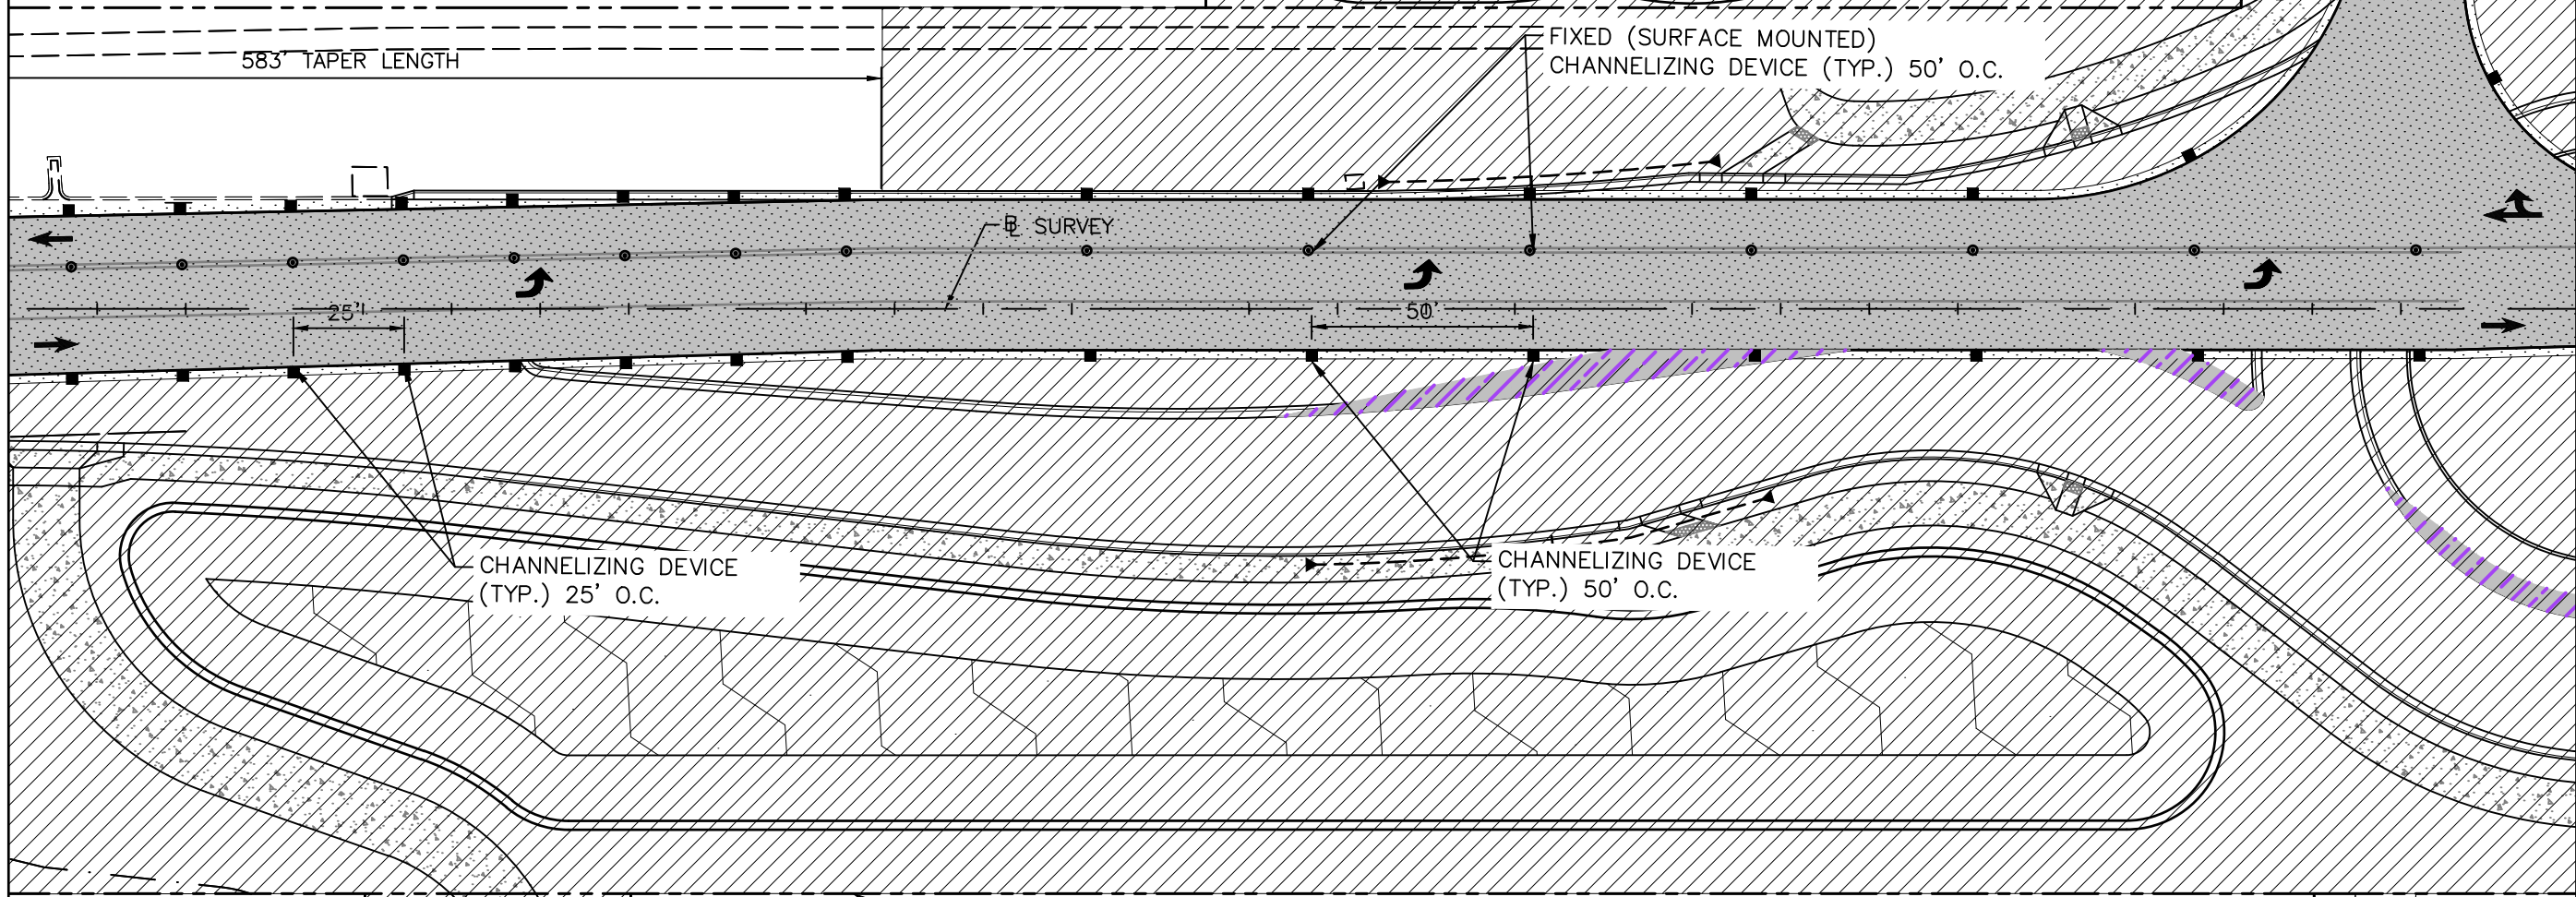

LEGEND:

- WORK ZONE
- CHANNELIZING DEVICES
- FIXED (SURFACE MOUNTED) CHANNELIZING DEVICES
- ADVANCED WARNING ARROW PANEL
- LANE IDENTIFICATION & DIRECTION OF TRAVEL
- WORK ZONE SIGN
- TEMPORARY PAVEMENT
- EXISTING ASPHALT (TO REMAIN)


| REVISIONS | |
|-----------|-------------|
| DATE | DESCRIPTION |
| | |
| | |

STANTEC CONSULTING SERVICES, INC.
 6920 PROFESSIONAL PARKWAY EAST
 SARASOTA, FLORIDA 34240-8414
 FBPE CERT. OF AUTH NO. 27013
 ROBERT A. ENGEL, PE NO. 58602

| | | |
|--|----------------|---------------------|
| STATE OF FLORIDA DEPARTMENT OF TRANSPORTATION | | |
| ROAD NO. | COUNTY | STANTEC PROJECT NO. |
| SR 43 | MANATEE COUNTY | 215615900 |

TEMPORARY TRAFFIC CONTROL PLAN (2) PH I


SHEET NO.
38

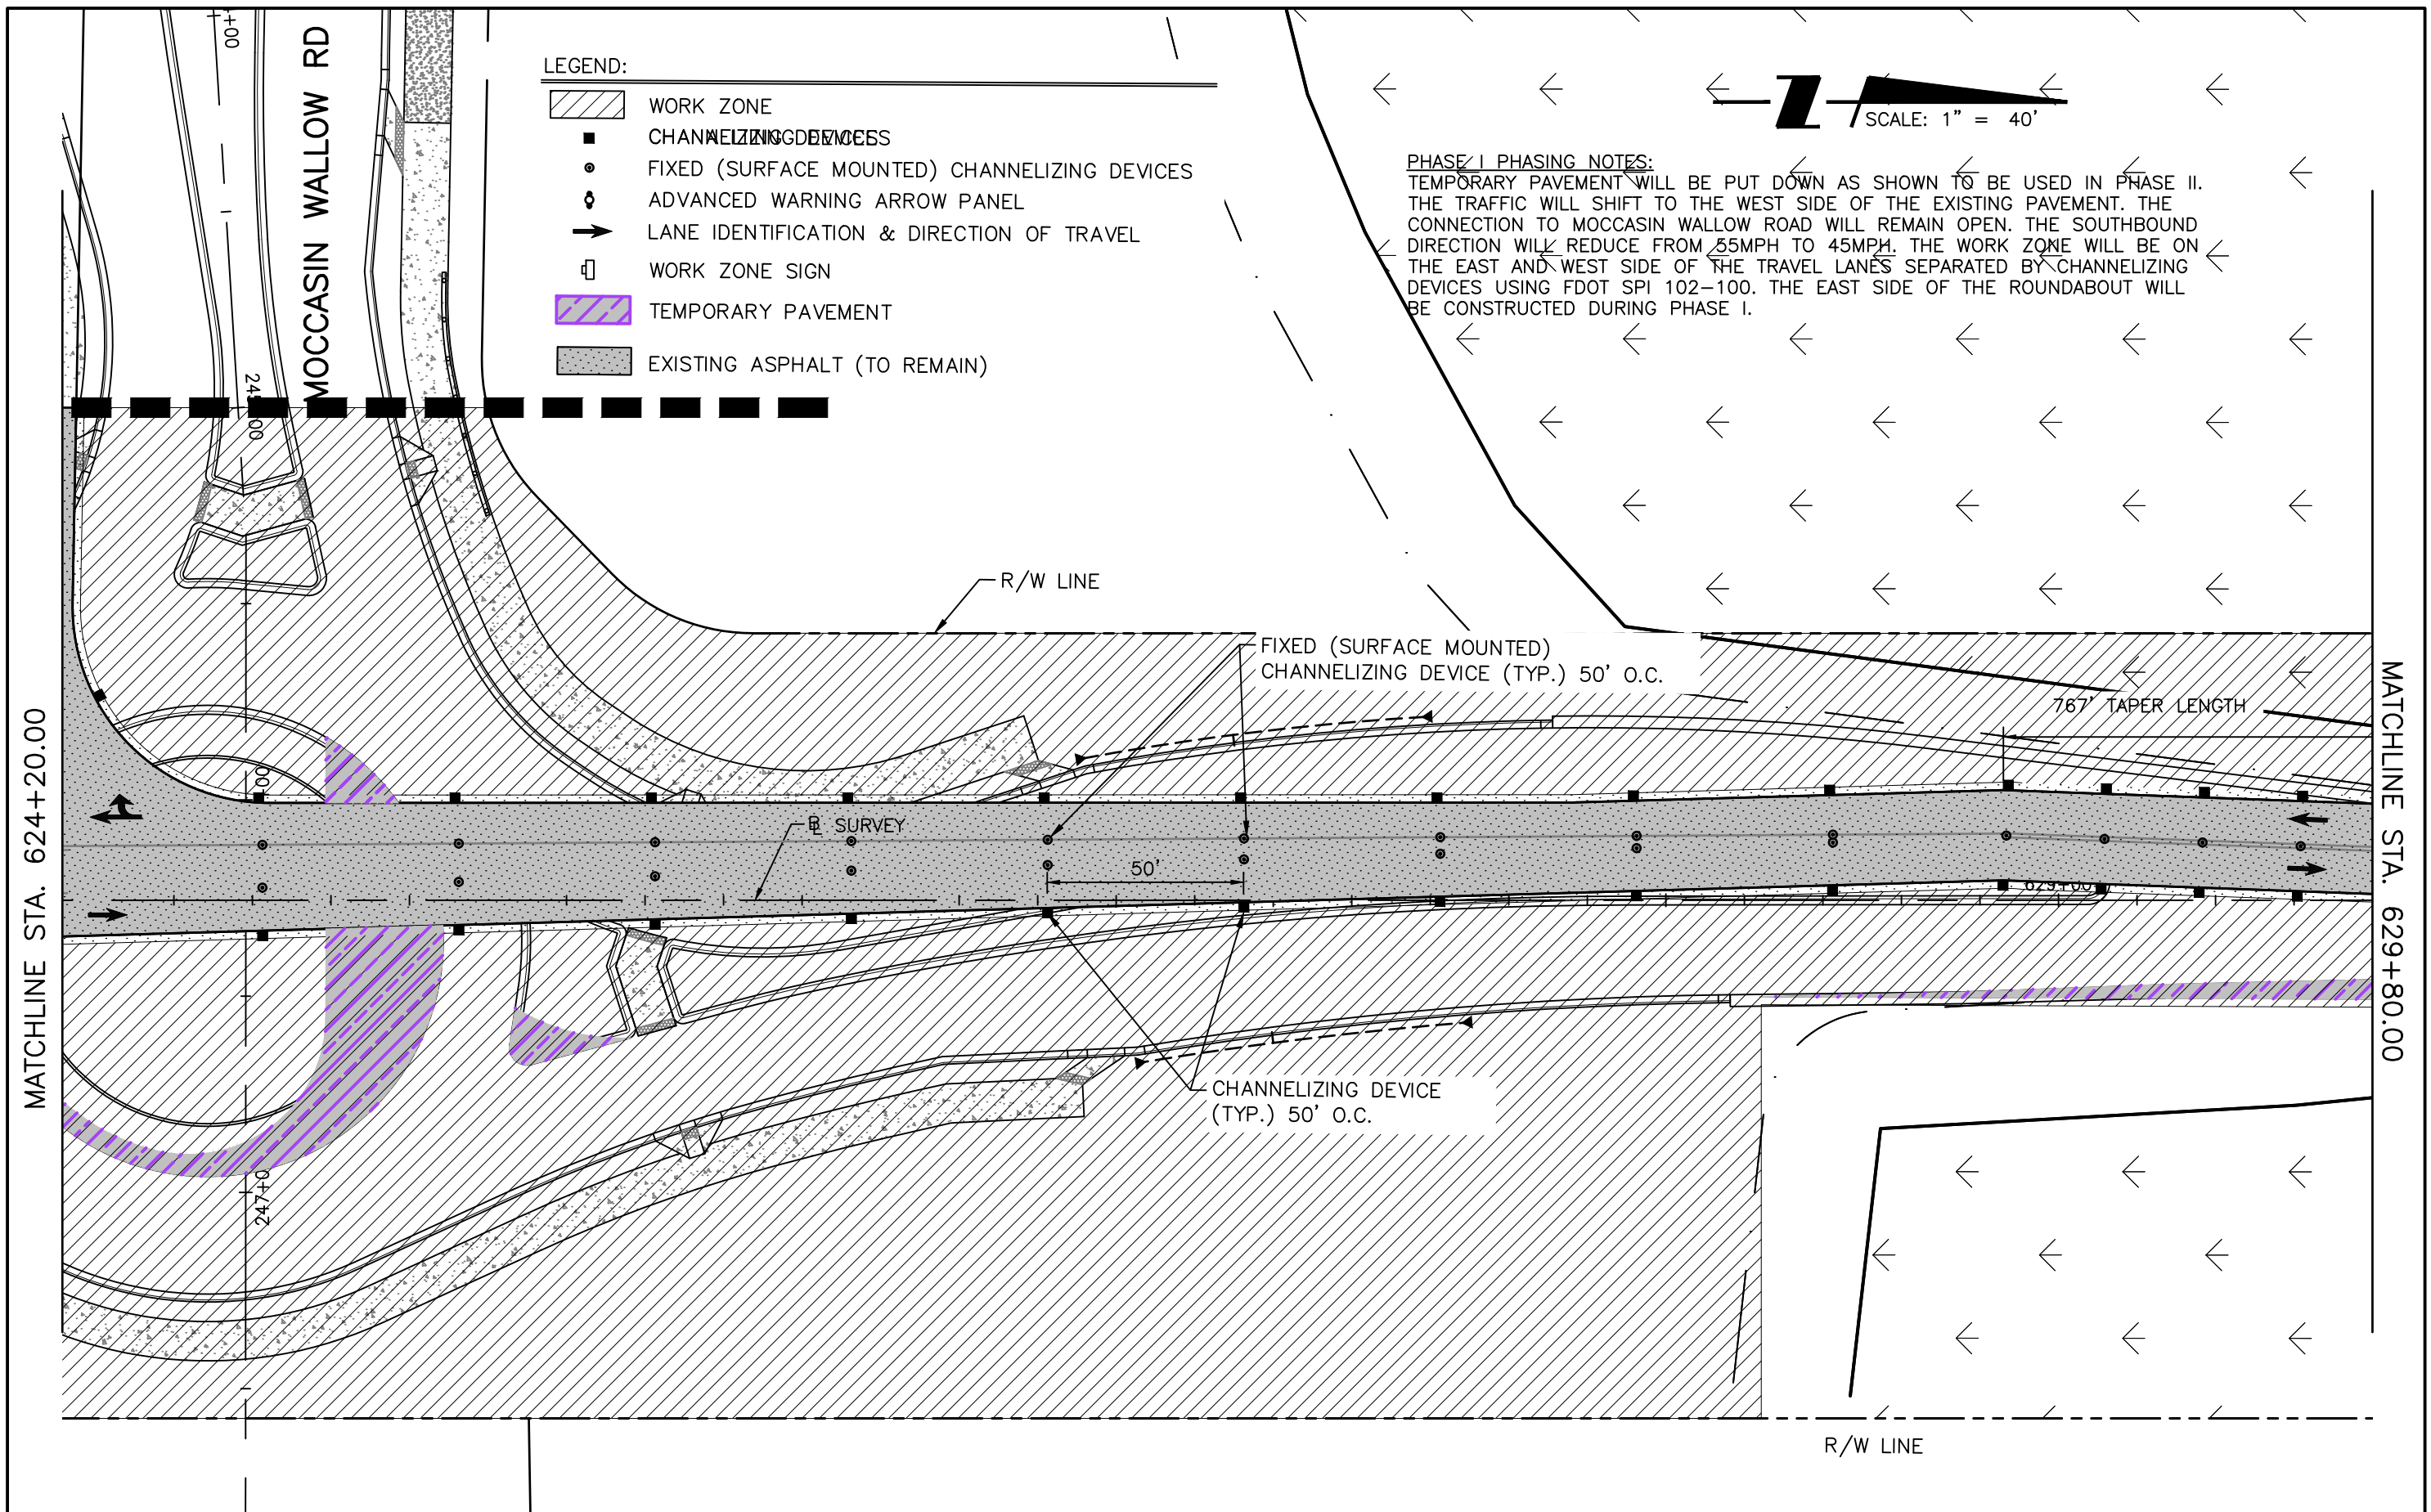

| DATE | | REVISIONS | | STANTEC CONSULTING SERVICES, INC. 6920 PROFESSIONAL PARKWAY EAST SARASOTA, FLORIDA 34240-8414 FBPE CERT. OF AUTH NO. 27013 ROBERT A. ENGEL, PE NO. 58602 | STATE OF FLORIDA DEPARTMENT OF TRANSPORTATION | | | TEMPORARY TRAFFIC CONTROL PLAN (3) PH I | SHEET NO. 39 |
|------|-------------|-----------|-------------|--|--|----------------|---------------------|---|---------------------|
| DATE | DESCRIPTION | DATE | DESCRIPTION | | ROAD NO. | COUNTY | STANTEC PROJECT NO. | | |
| | | | | | SR 43 | MANATEE COUNTY | 215615900 | | |

PHASE I PHASING NOTES:

TEMPORARY PAVEMENT WILL BE PUT DOWN AS SHOWN TO BE USED IN PHASE II. THE TRAFFIC WILL SHIFT TO THE WEST SIDE OF THE EXISTING PAVEMENT. THE CONNECTION TO MOCCASIN WALLOW ROAD WILL REMAIN OPEN. THE SOUTHBOUND DIRECTION WILL REDUCE FROM 55MPH TO 45MPH. THE WORK ZONE WILL BE ON THE EAST AND WEST SIDE OF THE TRAVEL LANES SEPARATED BY CHANNELIZING DEVICES USING FDOT SPI 102-100. THE EAST SIDE OF THE ROUNDABOUT WILL BE CONSTRUCTED DURING PHASE I.

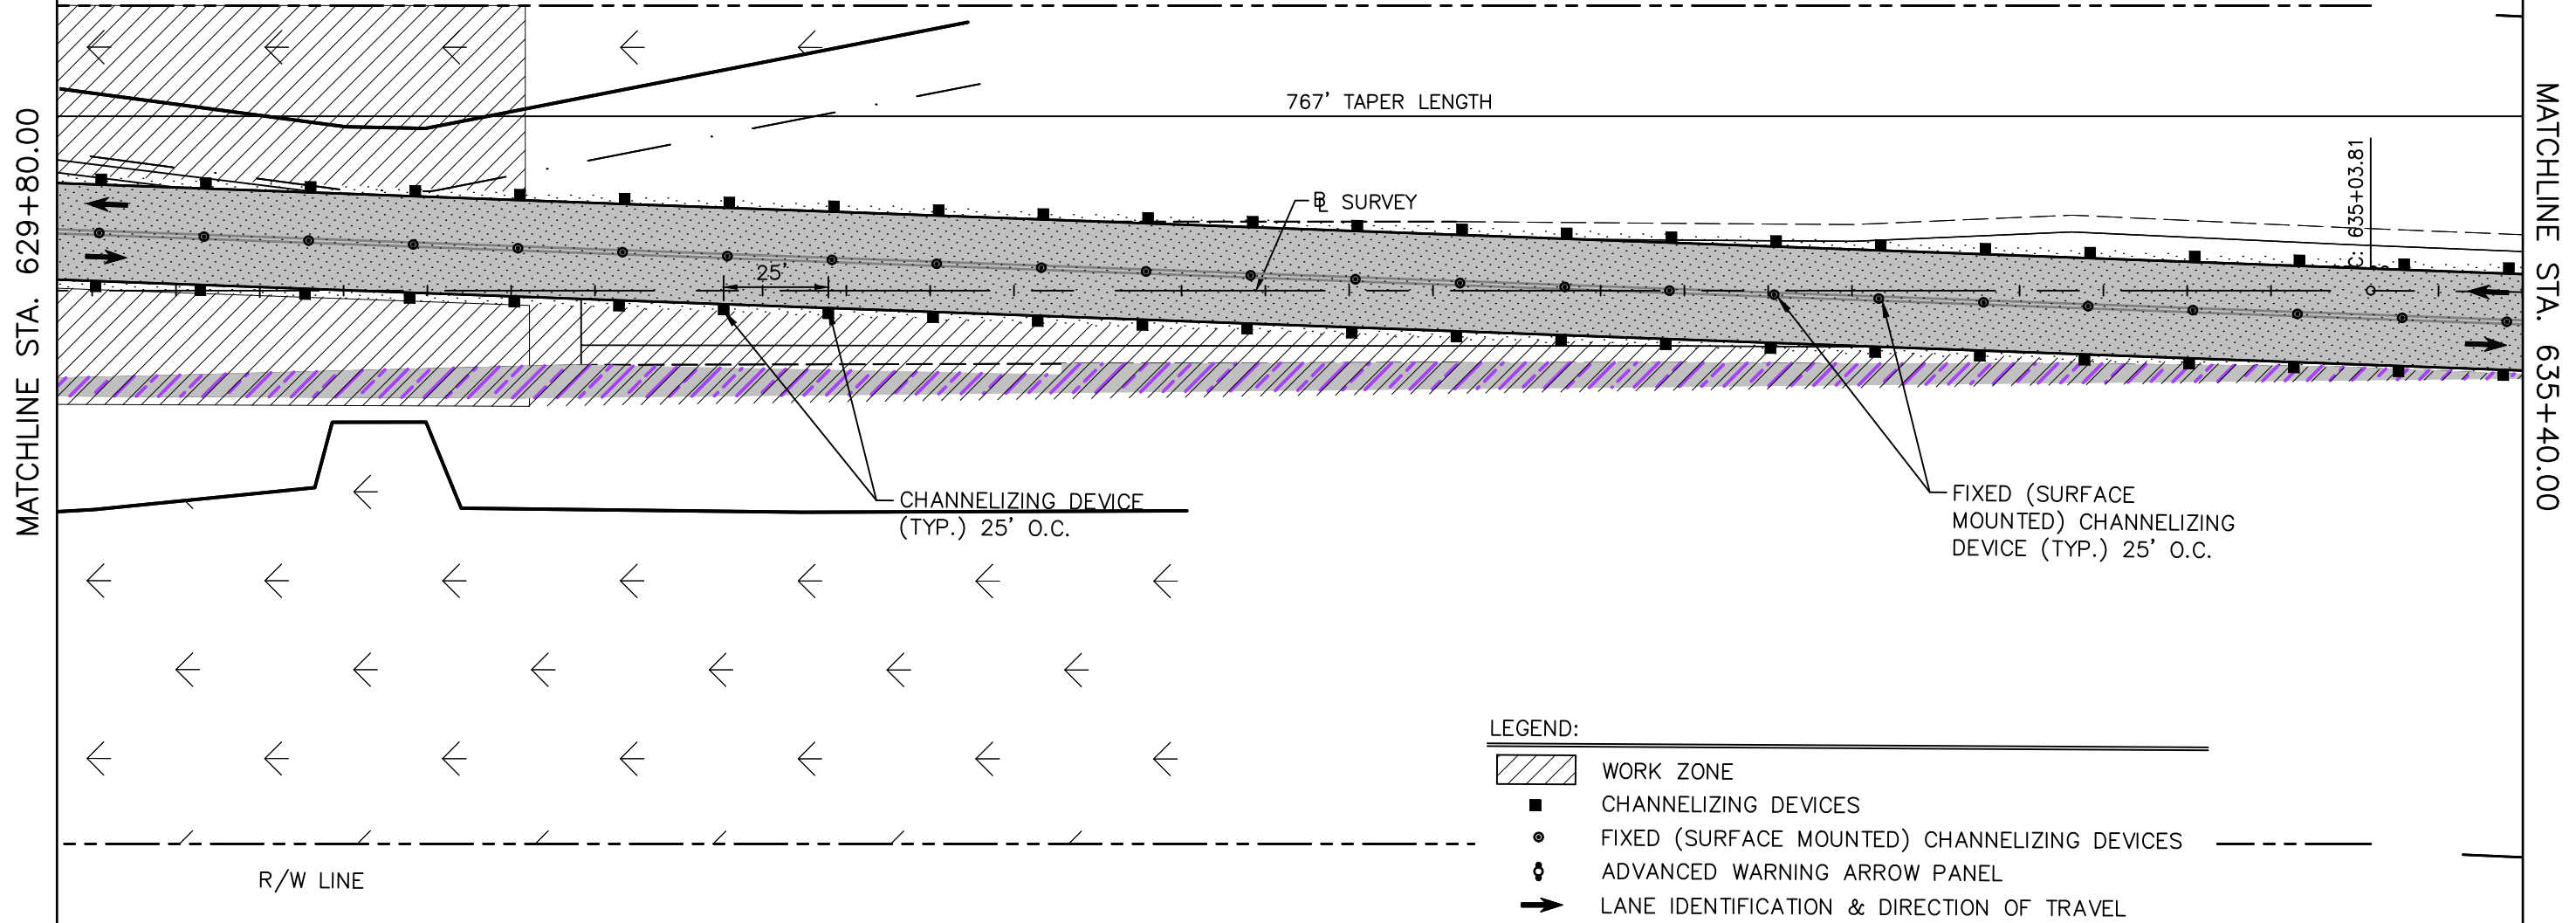

LEGEND:

- WORK ZONE
- CHANNELIZING DEVICES
- FIXED (SURFACE MOUNTED) CHANNELIZING DEVICES
- ADVANCED WARNING ARROW PANEL
- LANE IDENTIFICATION & DIRECTION OF TRAVEL
- WORK ZONE SIGN
- TEMPORARY PAVEMENT
- EXISTING ASPHALT (TO REMAIN)

| REVISIONS | | REVISIONS | |
|-----------|-------------|-----------|-------------|
| DATE | DESCRIPTION | DATE | DESCRIPTION |
| | | | |


STANTEC CONSULTING SERVICES, INC.
 6920 PROFESSIONAL PARKWAY EAST
 SARASOTA, FLORIDA 34240-8414
 FBPE CERT. OF AUTH NO. 27013
 ROBERT A. ENGEL, PE NO. 58602

| | | |
|--|----------------|---------------------|
| STATE OF FLORIDA DEPARTMENT OF TRANSPORTATION | | |
| ROAD NO. | COUNTY | STANTEC PROJECT NO. |
| SR 43 | MANATEE COUNTY | 215615900 |

TEMPORARY TRAFFIC CONTROL PLAN (4) PH I

SHEET NO.
40

PHASE I PHASING NOTES:
 TEMPORARY PAVEMENT WILL BE PUT DOWN AS SHOWN TO BE USED IN PHASE II. THE TRAFFIC WILL SHIFT TO THE WEST SIDE OF THE EXISTING PAVEMENT. THE CONNECTION TO MOCCASIN WALLOW ROAD WILL REMAIN OPEN. THE SOUTHBOUND DIRECTION WILL REDUCE FROM 55MPH TO 45MPH. THE WORK ZONE WILL BE ON THE EAST AND WEST SIDE OF THE TRAVEL LANES SEPARATED BY CHANNELIZING DEVICES USING FDOT SPI 102-100. THE EAST SIDE OF THE ROUNDABOUT WILL BE CONSTRUCTED DURING PHASE I.

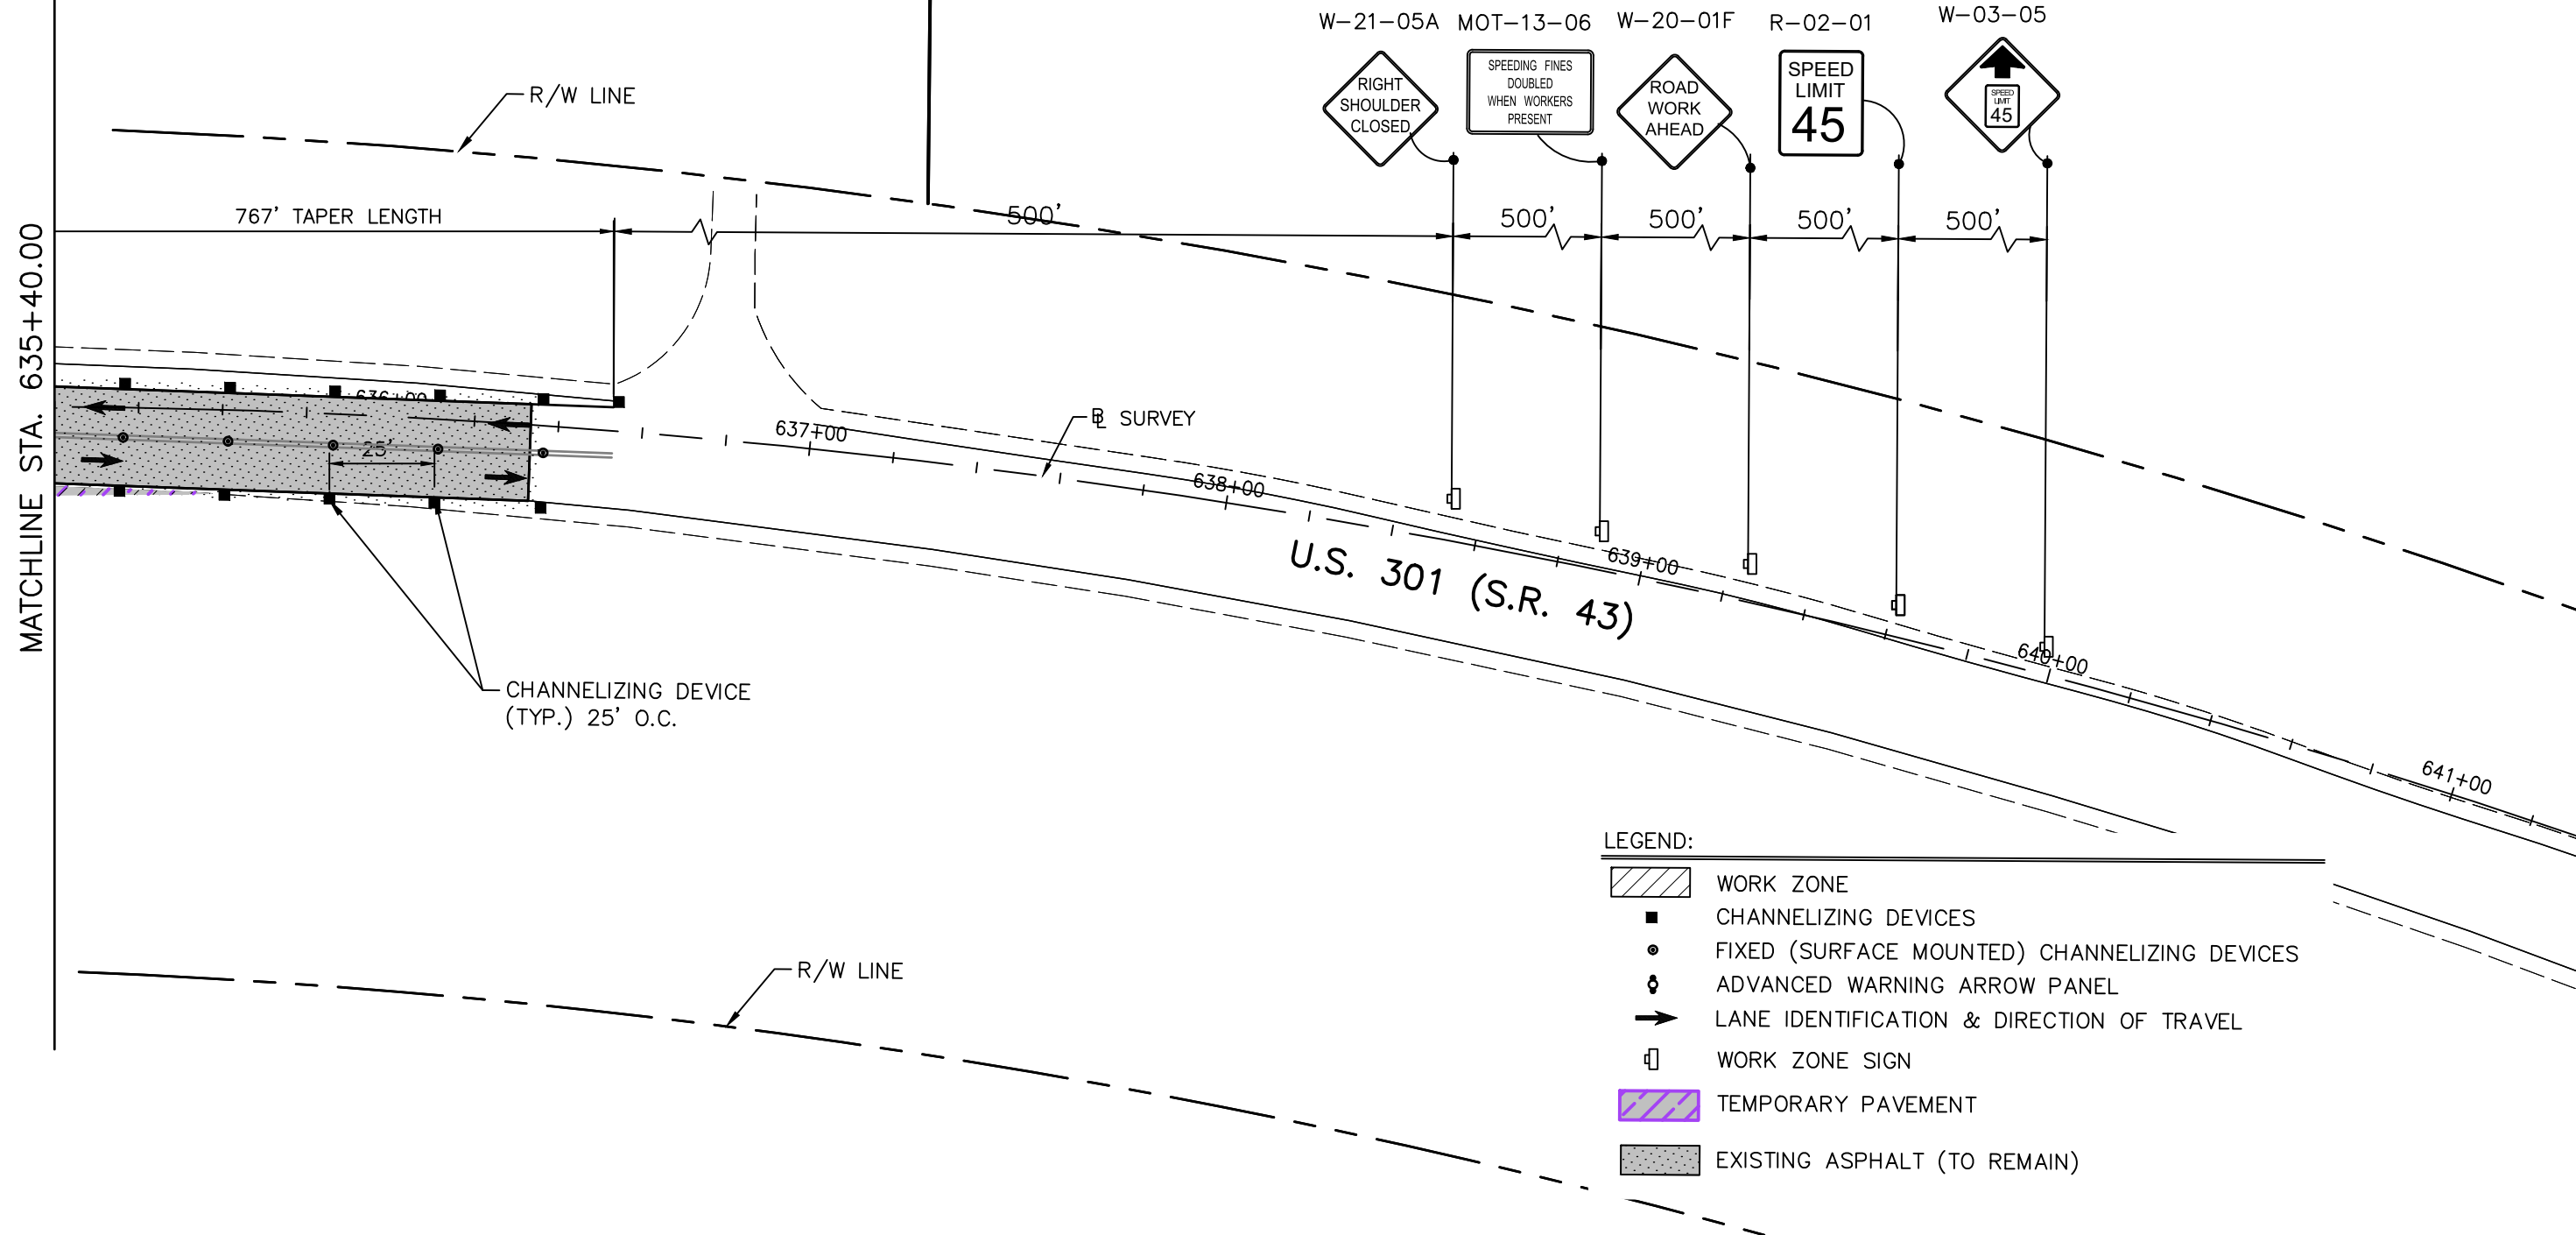








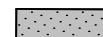
LEGEND:


- WORK ZONE
- CHANNELIZING DEVICES
- FIXED (SURFACE MOUNTED) CHANNELIZING DEVICES
- ADVANCED WARNING ARROW PANEL
- LANE IDENTIFICATION & DIRECTION OF TRAVEL
- WORK ZONE SIGN
- TEMPORARY PAVEMENT
- EXISTING ASPHALT (TO REMAIN)

| REVISIONS | | STANTEC CONSULTING SERVICES, INC. 6920 PROFESSIONAL PARKWAY EAST SARASOTA, FLORIDA 34240-8414 FBPE CERT. OF AUTH NO. 27013 | | STATE OF FLORIDA DEPARTMENT OF TRANSPORTATION | | TEMPORARY TRAFFIC CONTROL PLAN (5) PH I | SHEET NO. 41 |
|-----------|-------------|---|-------------|--|----------------|---|-----------------|
| DATE | DESCRIPTION | DATE | DESCRIPTION | ROAD NO. | COUNTY | | |
| | | | | SR 43 | MANATEE COUNTY | 215615900 | |

ROBERT A. ENGEL, PE NO. 58602

LEGEND:

-  WORK ZONE
-  CHANNELIZING DEVICES
-  FIXED (SURFACE MOUNTED) CHANNELIZING DEVICES
-  ADVANCED WARNING ARROW PANEL
-  LANE IDENTIFICATION & DIRECTION OF TRAVEL
-  WORK ZONE SIGN
-  TEMPORARY PAVEMENT
-  EXISTING ASPHALT (TO REMAIN)

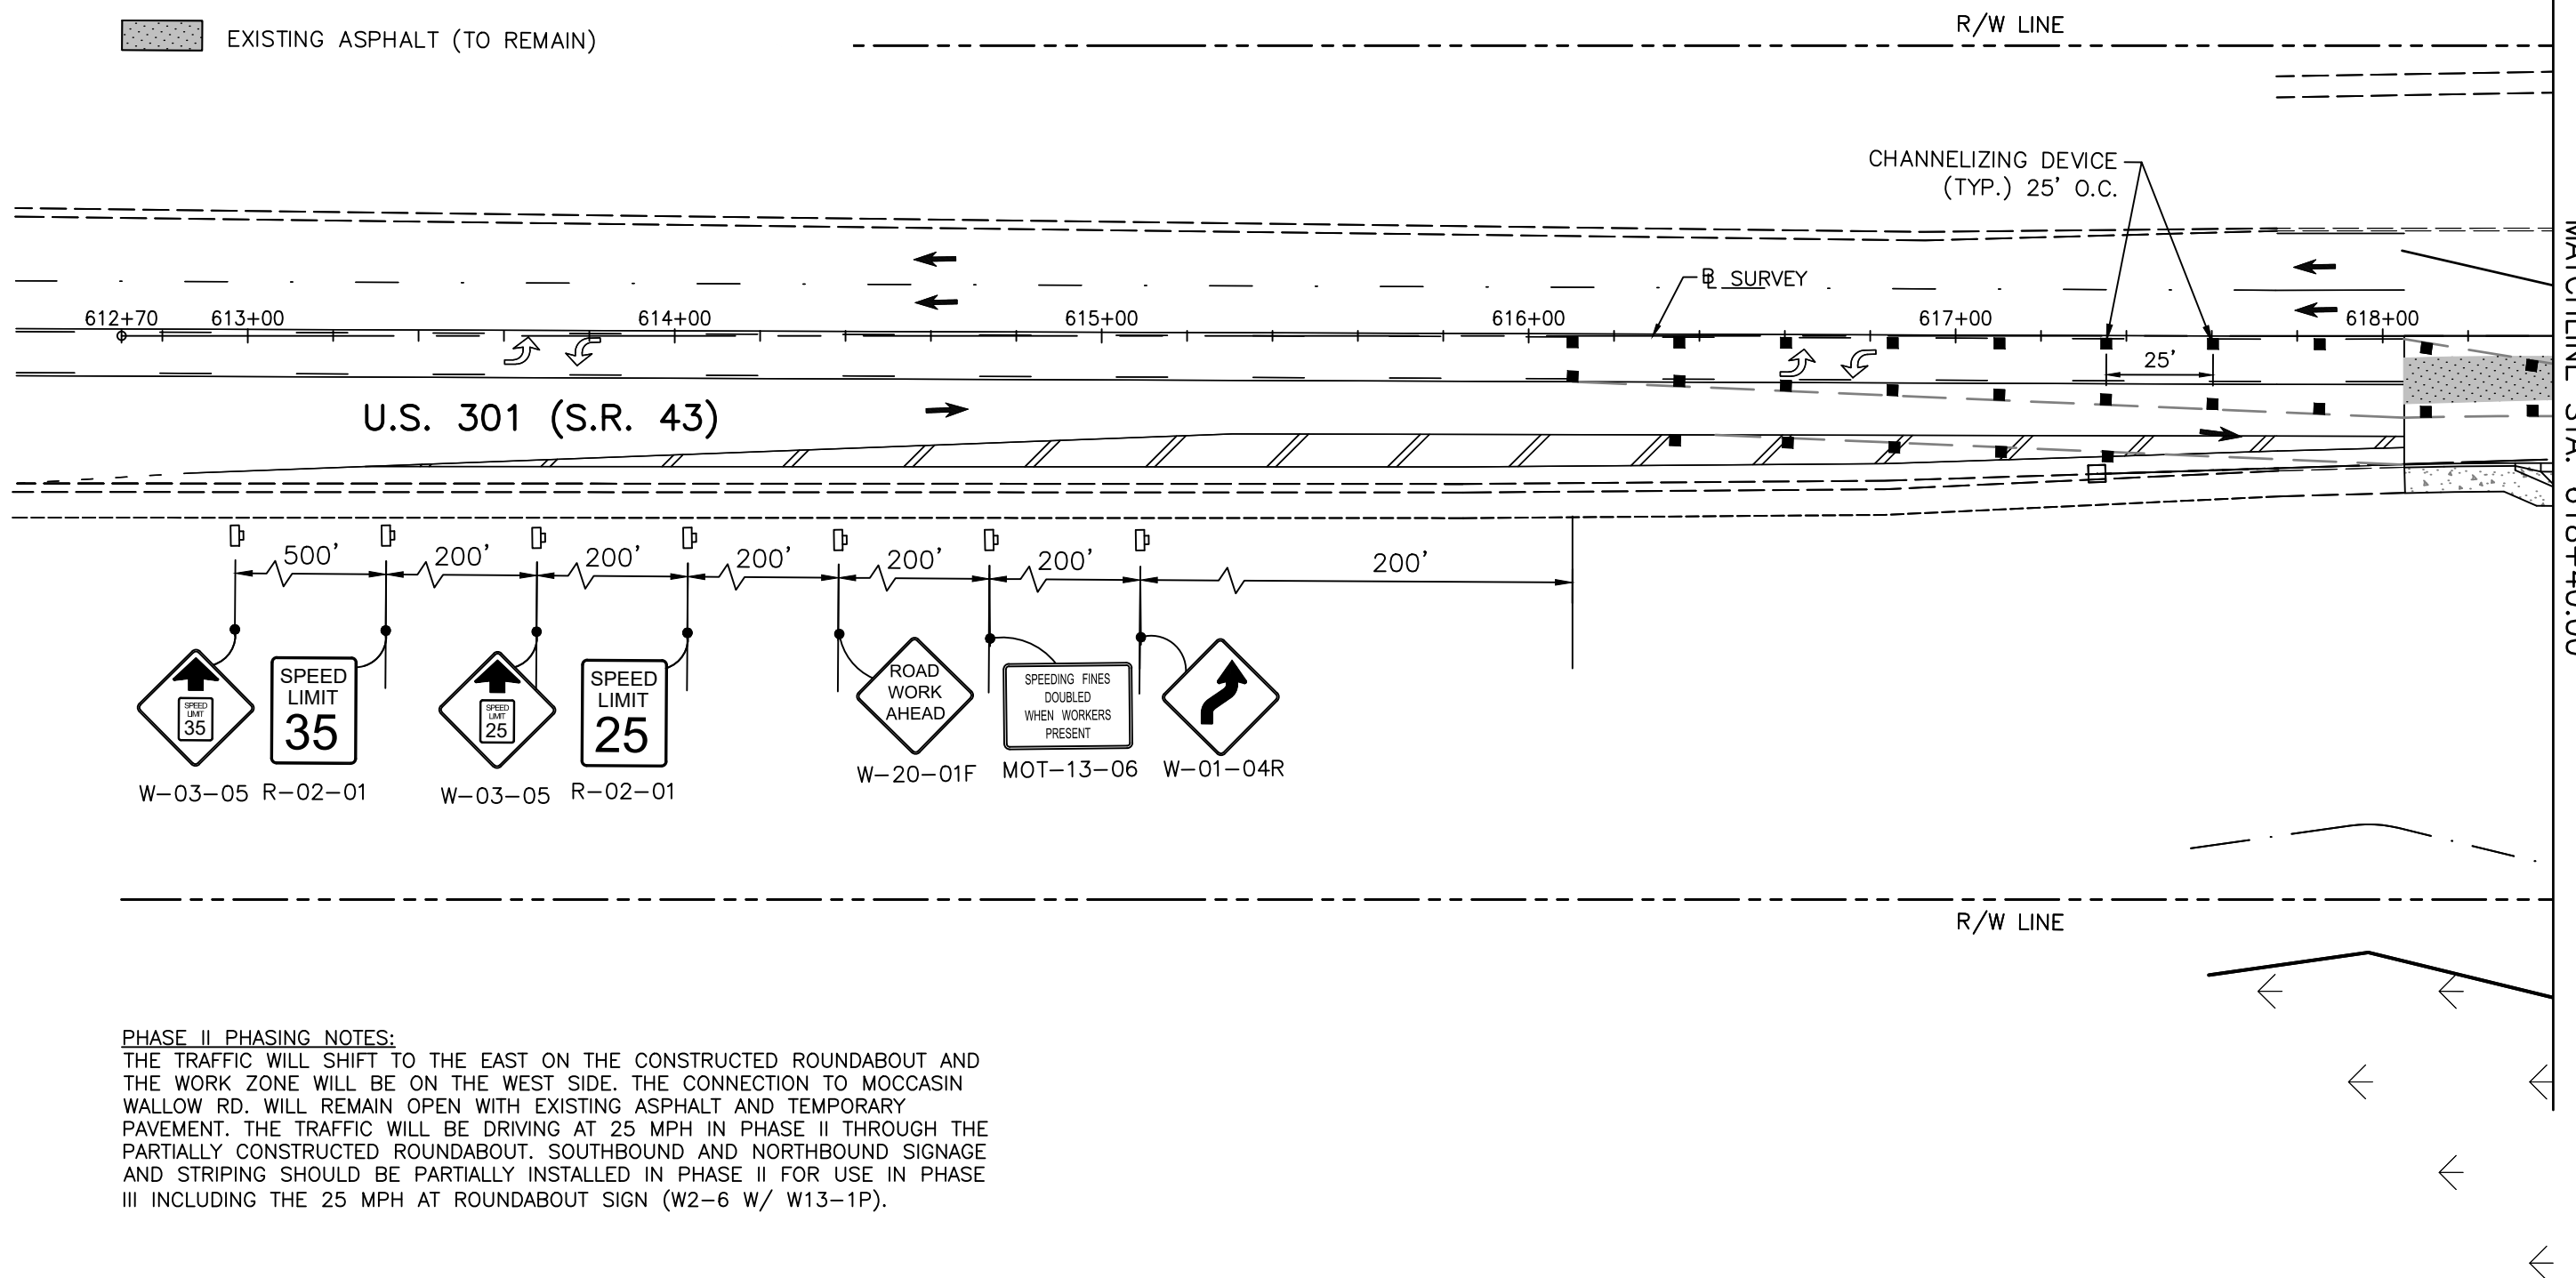

MATCHLINE STA. 618+40.00

PHASE II PHASING NOTES:

THE TRAFFIC WILL SHIFT TO THE EAST ON THE CONSTRUCTED ROUNDABOUT AND THE WORK ZONE WILL BE ON THE WEST SIDE. THE CONNECTION TO MOCCASIN WALLOW RD. WILL REMAIN OPEN WITH EXISTING ASPHALT AND TEMPORARY PAVEMENT. THE TRAFFIC WILL BE DRIVING AT 25 MPH IN PHASE II THROUGH THE PARTIALLY CONSTRUCTED ROUNDABOUT. SOUTHBOUND AND NORTHBOUND SIGNAGE AND STRIPING SHOULD BE PARTIALLY INSTALLED IN PHASE II FOR USE IN PHASE III INCLUDING THE 25 MPH AT ROUNDABOUT SIGN (W2-6 W/ W13-1P).

| REVISIONS | | | | STATE OF FLORIDA DEPARTMENT OF TRANSPORTATION | | | TEMPORARY TRAFFIC CONTROL PLAN (6) PH II | SHEET NO. 42 |
|-----------|-------------|------|-------------|--|----------------|---------------------|--|---------------------|
| DATE | DESCRIPTION | DATE | DESCRIPTION | ROAD NO. | COUNTY | STANTEC PROJECT NO. | | |
| | | | | SR 43 | MANATEE COUNTY | 215615900 | | |

STANTEC CONSULTING SERVICES, INC.
6920 PROFESSIONAL PARKWAY EAST
SARASOTA, FLORIDA 34240-8414
FBPE CERT. OF AUTH NO. 27013


ROBERT A. ENGEL, PE NO. 58602

PHASE II PHASING NOTES:
 THE TRAFFIC WILL SHIFT TO THE EAST ON THE CONSTRUCTED ROUNDABOUT AND THE WORK ZONE WILL BE ON THE WEST SIDE. THE CONNECTION TO MOCCASIN WALLOW RD. WILL REMAIN OPEN WITH EXISTING ASPHALT AND TEMPORARY PAVEMENT. THE TRAFFIC WILL BE DRIVING AT 25 MPH IN PHASE II THROUGH THE PARTIALLY CONSTRUCTED ROUNDABOUT. SOUTHBOUND AND NORTHBOUND SIGNAGE AND STRIPING SHOULD BE PARTIALLY INSTALLED IN PHASE II FOR USE IN PHASE III INCLUDING THE 25 MPH AT ROUNDABOUT SIGN (W2-6 W/ W13-1P).



MATCHLINE STA. 618+40.00

MATCHLINE STA. 624+20.00

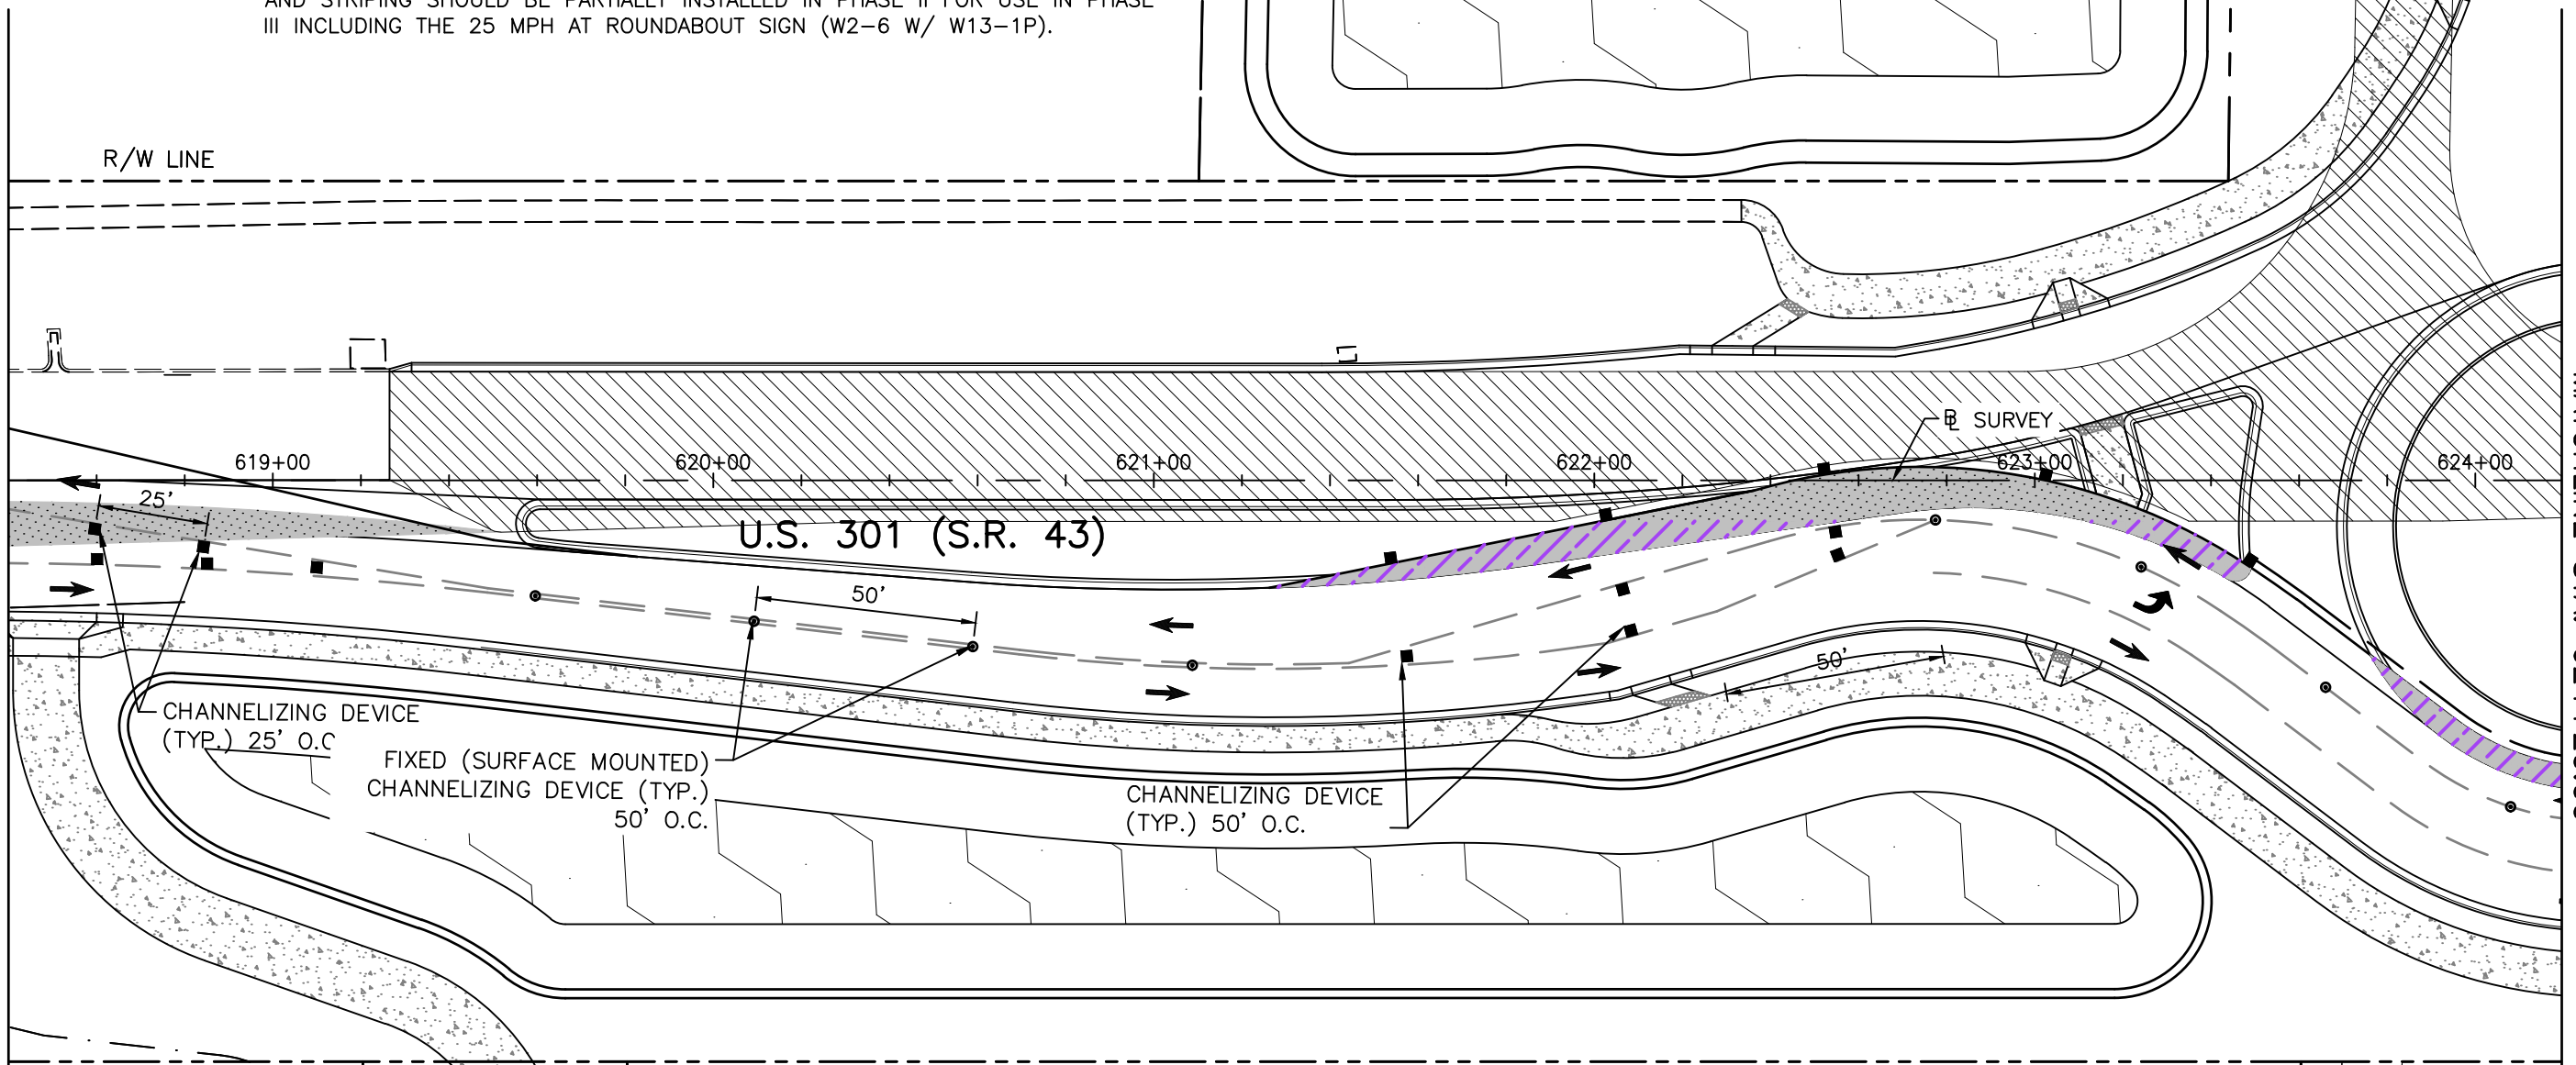

- LEGEND:**
- WORK ZONE
 - CHANNELIZING DEVICES
 - FIXED (SURFACE MOUNTED) CHANNELIZING DEVICES
 - ADVANCED WARNING ARROW PANEL
 - LANE IDENTIFICATION & DIRECTION OF TRAVEL
 - WORK ZONE SIGN
 - TEMPORARY PAVEMENT
 - EXISTING ASPHALT (TO REMAIN)

| REVISIONS | | REVISIONS | |
|-----------|-------------|-----------|-------------|
| DATE | DESCRIPTION | DATE | DESCRIPTION |
| | | | |


STANTEC CONSULTING SERVICES, INC.
 6920 PROFESSIONAL PARKWAY EAST
 SARASOTA, FLORIDA 34240-8414
 FBPE CERT. OF AUTH NO. 27013
 ROBERT A. ENGEL, PE NO. 58602

| | | |
|--|----------------|---------------------|
| STATE OF FLORIDA DEPARTMENT OF TRANSPORTATION | | |
| ROAD NO. | COUNTY | STANTEC PROJECT NO. |
| SR 43 | MANATEE COUNTY | 215615900 |

TEMPORARY TRAFFIC CONTROL PLAN (7) PH II

SHEET NO.
43


PHASE II PHASING NOTES:
 THE TRAFFIC WILL SHIFT TO THE EAST ON THE CONSTRUCTED ROUNDABOUT AND THE WORK ZONE WILL BE ON THE WEST SIDE. THE CONNECTION TO MOCCASIN WALLOW RD. WILL REMAIN OPEN WITH EXISTING ASPHALT AND TEMPORARY PAVEMENT. THE TRAFFIC WILL BE DRIVING AT 25 MPH IN PHASE II THROUGH THE PARTIALLY CONSTRUCTED ROUNDABOUT. SOUTHBOUND AND NORTHBOUND SIGNAGE AND STRIPING SHOULD BE PARTIALLY INSTALLED IN PHASE II FOR USE IN PHASE III INCLUDING THE 25 MPH AT ROUNDABOUT SIGN (W2-6 W/ W13-1P).

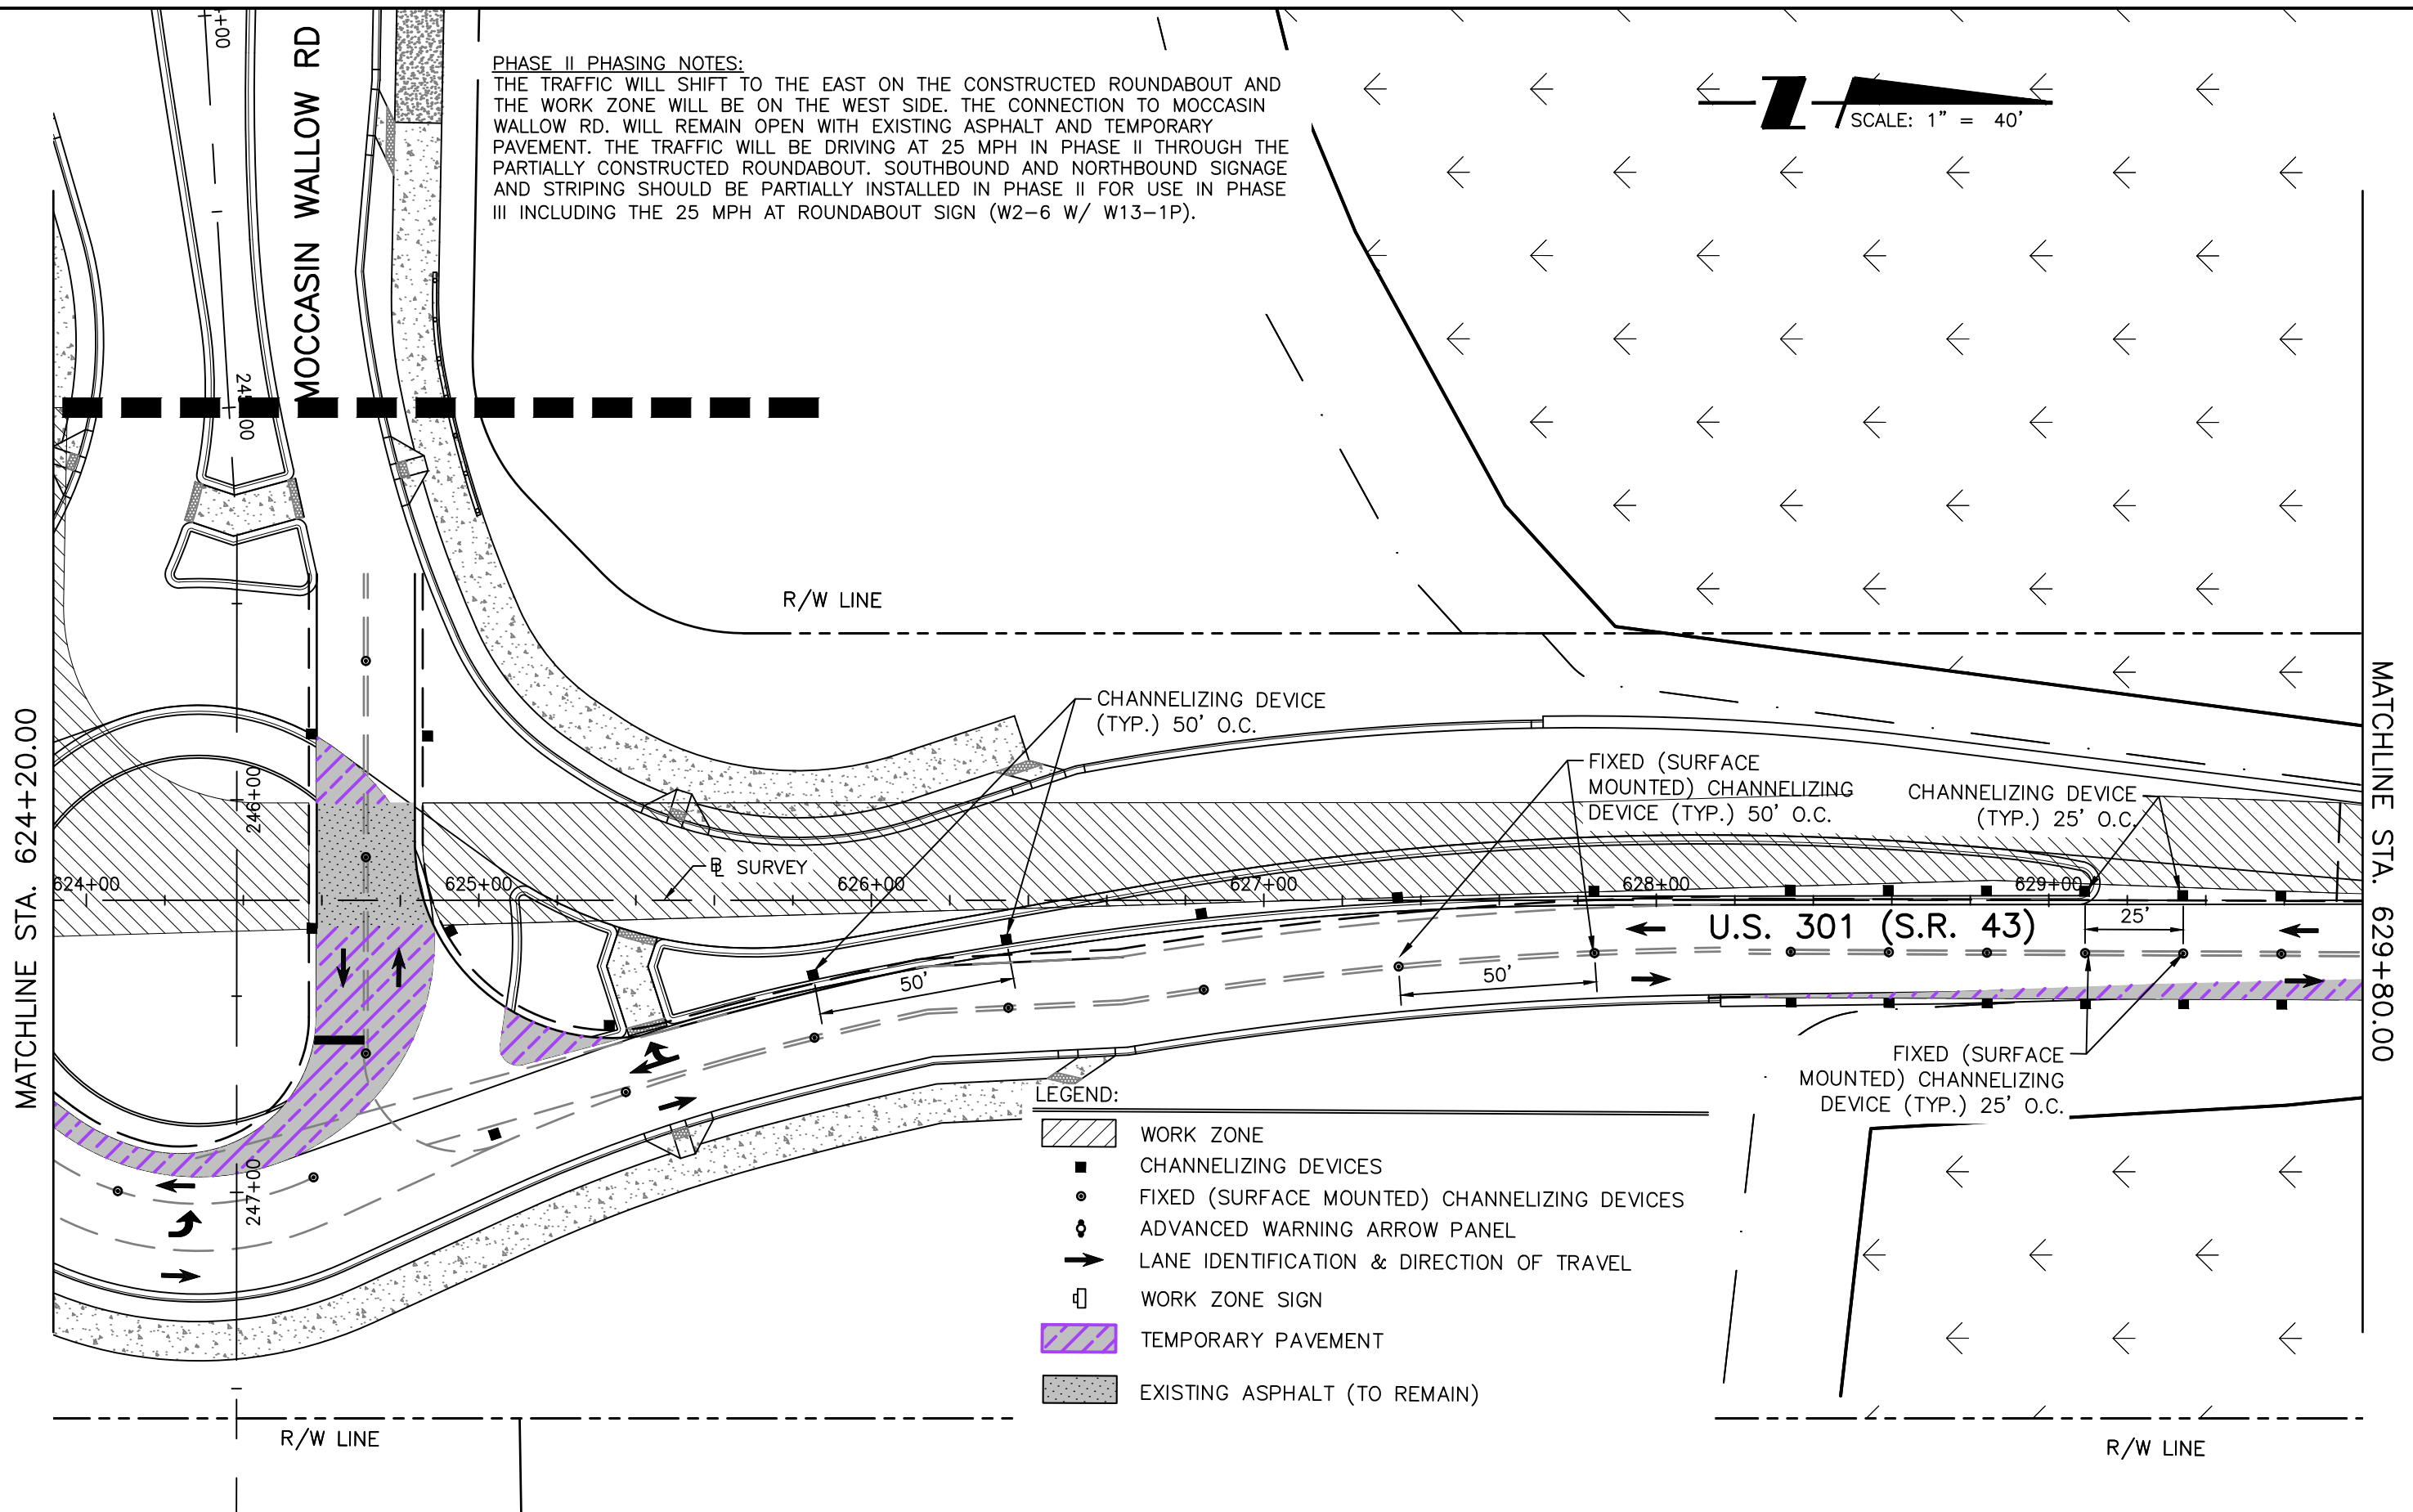

- LEGEND:**
- WORK ZONE
 - CHANNELIZING DEVICES
 - FIXED (SURFACE MOUNTED) CHANNELIZING DEVICES
 - ADVANCED WARNING ARROW PANEL
 - LANE IDENTIFICATION & DIRECTION OF TRAVEL
 - WORK ZONE SIGN
 - TEMPORARY PAVEMENT
 - EXISTING ASPHALT (TO REMAIN)

| REVISIONS | | STANTEC CONSULTING SERVICES, INC. | | STATE OF FLORIDA | | TEMPORARY TRAFFIC CONTROL PLAN (8) PH II | SHEET NO. |
|-----------|-------------|-----------------------------------|-------------|------------------------------|----------------|--|-----------|
| DATE | DESCRIPTION | DATE | DESCRIPTION | DEPARTMENT OF TRANSPORTATION | | | |
| | | | | ROAD NO. | COUNTY | | |
| | | | | SR 43 | MANATEE COUNTY | 215615900 | 44 |


PHASE II PHASING NOTES:
 ← THE TRAFFIC WILL SHIFT TO THE EAST ON THE CONSTRUCTED ROUNDABOUT AND THE WORK ZONE WILL BE ON THE WEST SIDE. THE CONNECTION TO MOCCASIN WALLOW RD. WILL REMAIN OPEN WITH EXISTING ASPHALT AND TEMPORARY PAVEMENT. THE TRAFFIC WILL BE DRIVING AT 25 MPH IN PHASE II THROUGH THE PARTIALLY CONSTRUCTED ROUNDABOUT. SOUTHBOUND AND NORTHBOUND SIGNAGE AND STRIPING SHOULD BE PARTIALLY INSTALLED IN PHASE II FOR USE IN PHASE III INCLUDING THE 25 MPH AT ROUNDABOUT SIGN (W2-6 W/ W13-1P).

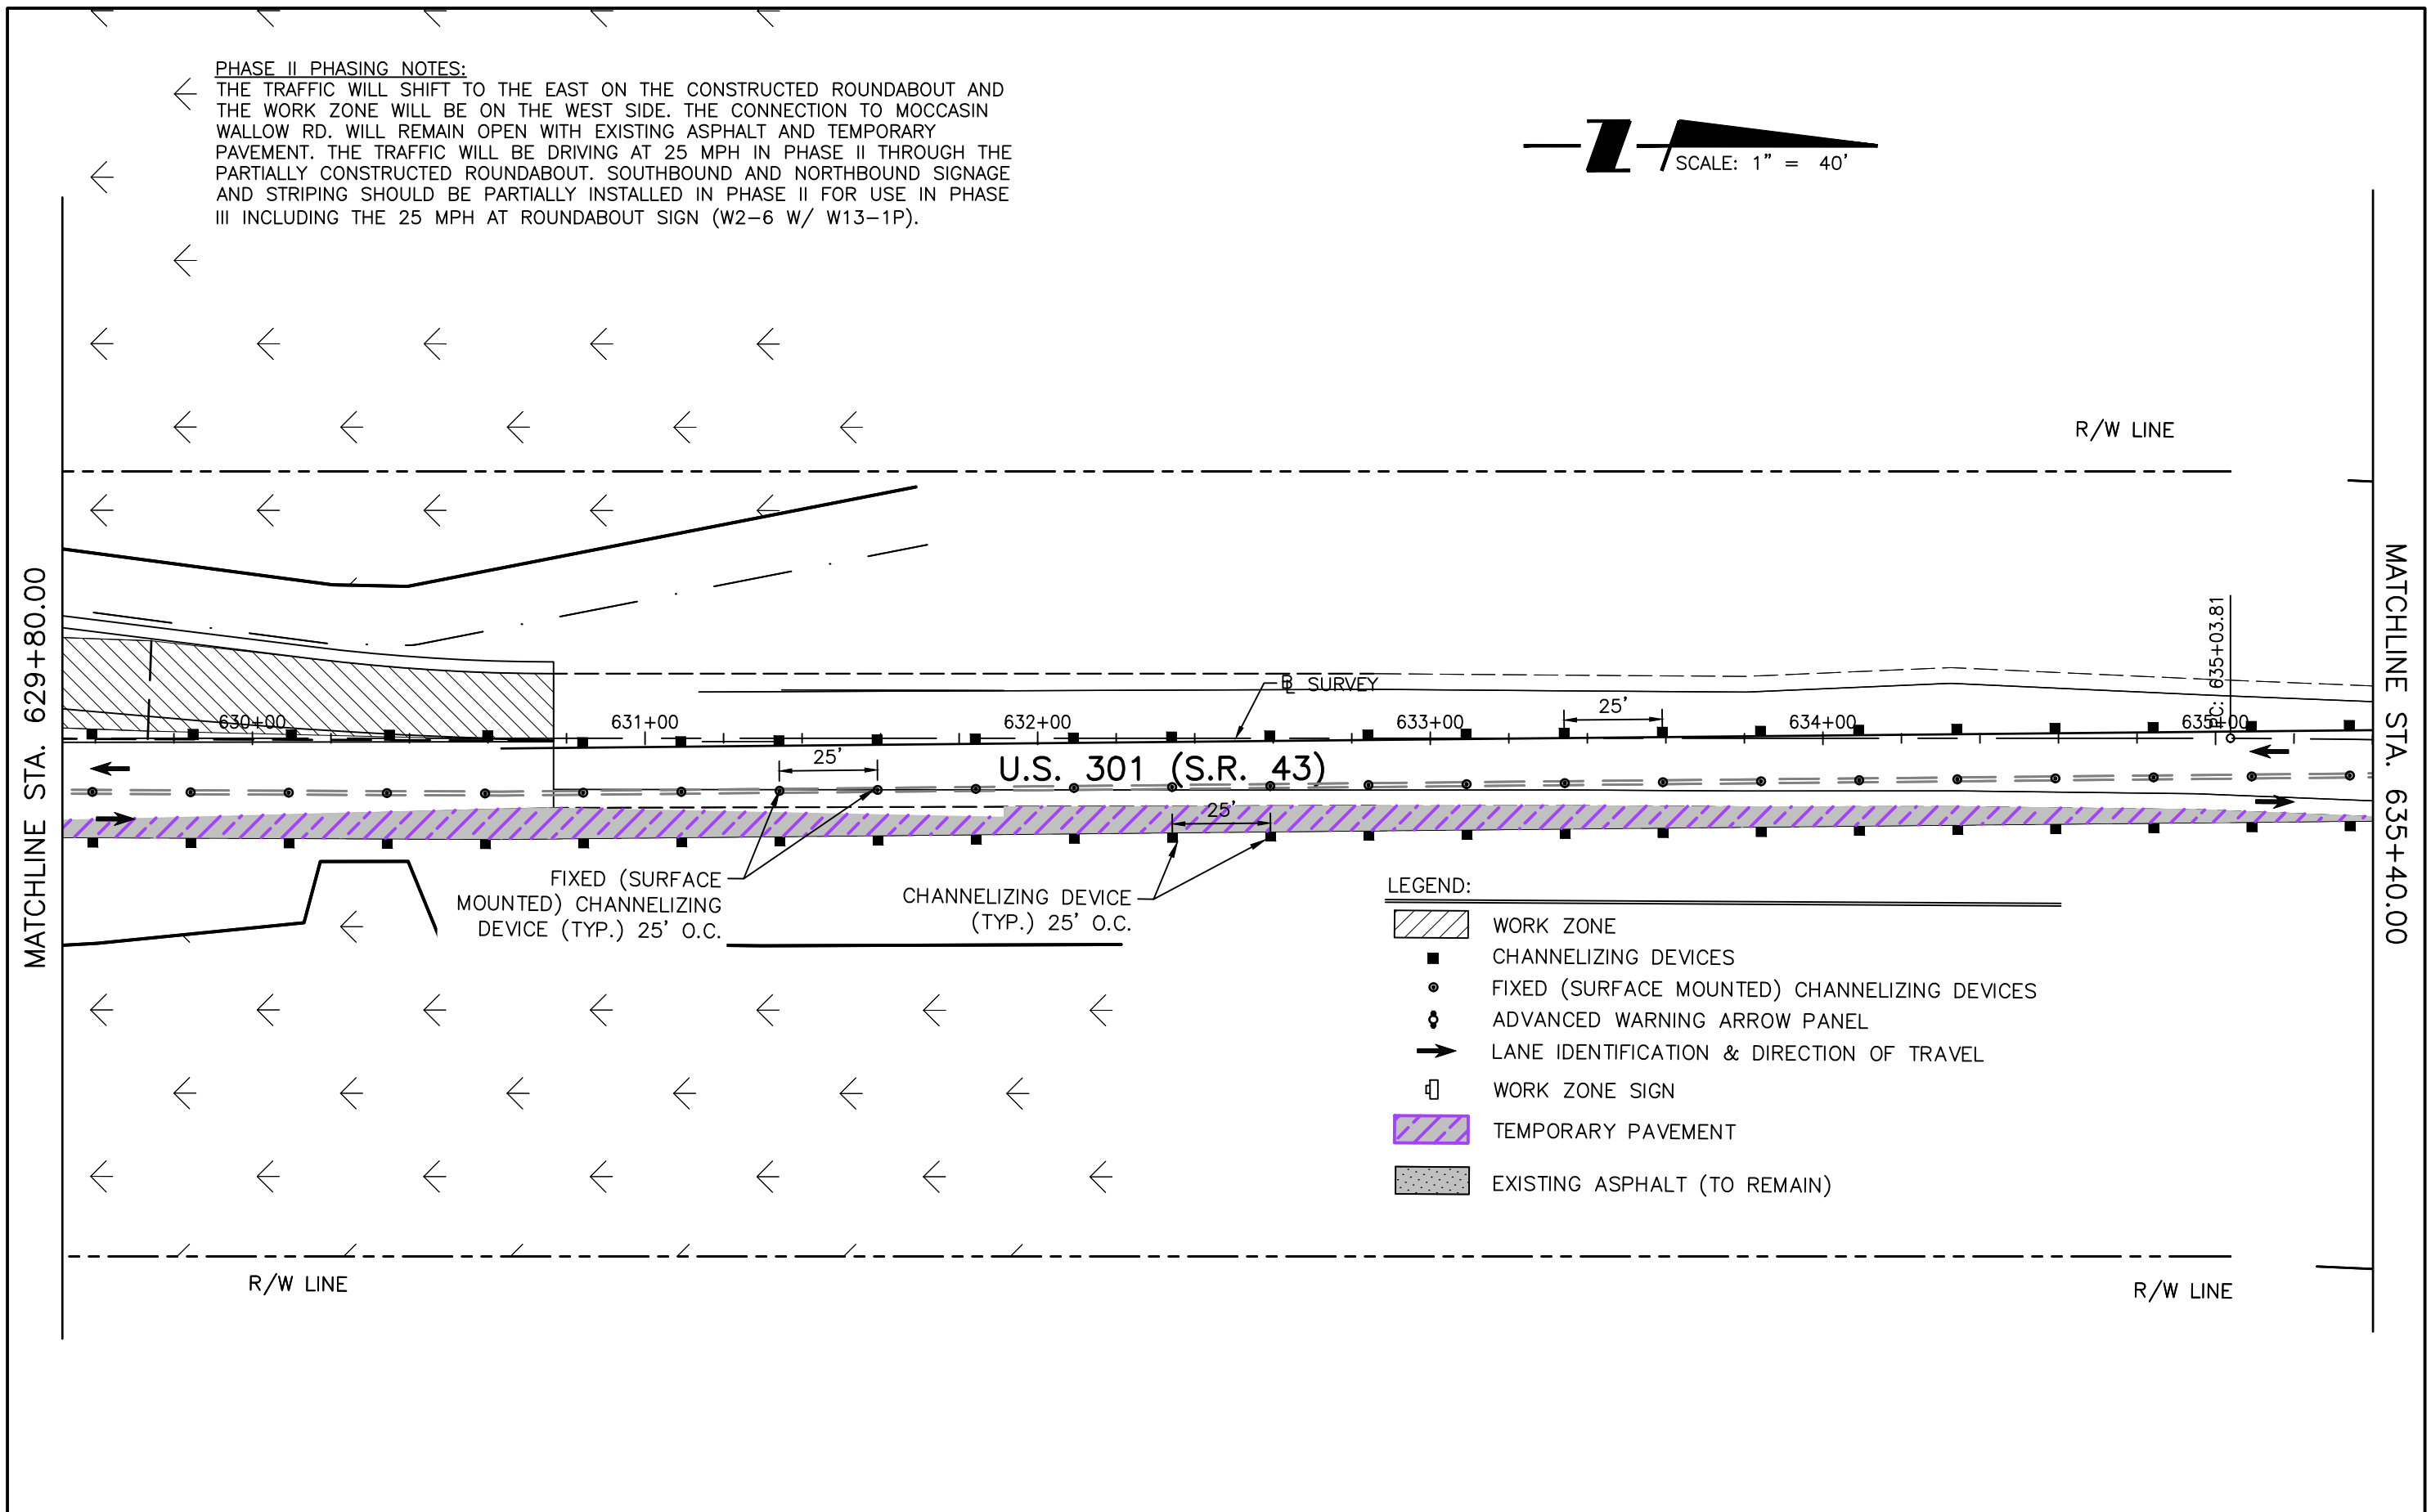

- LEGEND:
- WORK ZONE
 - CHANNELIZING DEVICES
 - FIXED (SURFACE MOUNTED) CHANNELIZING DEVICES
 - ADVANCED WARNING ARROW PANEL
 - LANE IDENTIFICATION & DIRECTION OF TRAVEL
 - WORK ZONE SIGN
 - TEMPORARY PAVEMENT
 - EXISTING ASPHALT (TO REMAIN)

| DATE | | REVISIONS | | STANTEC CONSULTING SERVICES, INC. 6920 PROFESSIONAL PARKWAY EAST SARASOTA, FLORIDA 34240-8414 FBPE CERT. OF AUTH NO. 27013 ROBERT A. ENGEL, PE NO. 58602 | STATE OF FLORIDA DEPARTMENT OF TRANSPORTATION | | | TEMPORARY TRAFFIC CONTROL PLAN (9) PH II | SHEET NO. 45 |
|------|-------------|-----------|-------------|--|--|----------------|---------------------|--|---------------------|
| DATE | DESCRIPTION | DATE | DESCRIPTION | | ROAD NO. | COUNTY | STANTEC PROJECT NO. | | |
| | | | | | SR 43 | MANATEE COUNTY | 215615900 | | |

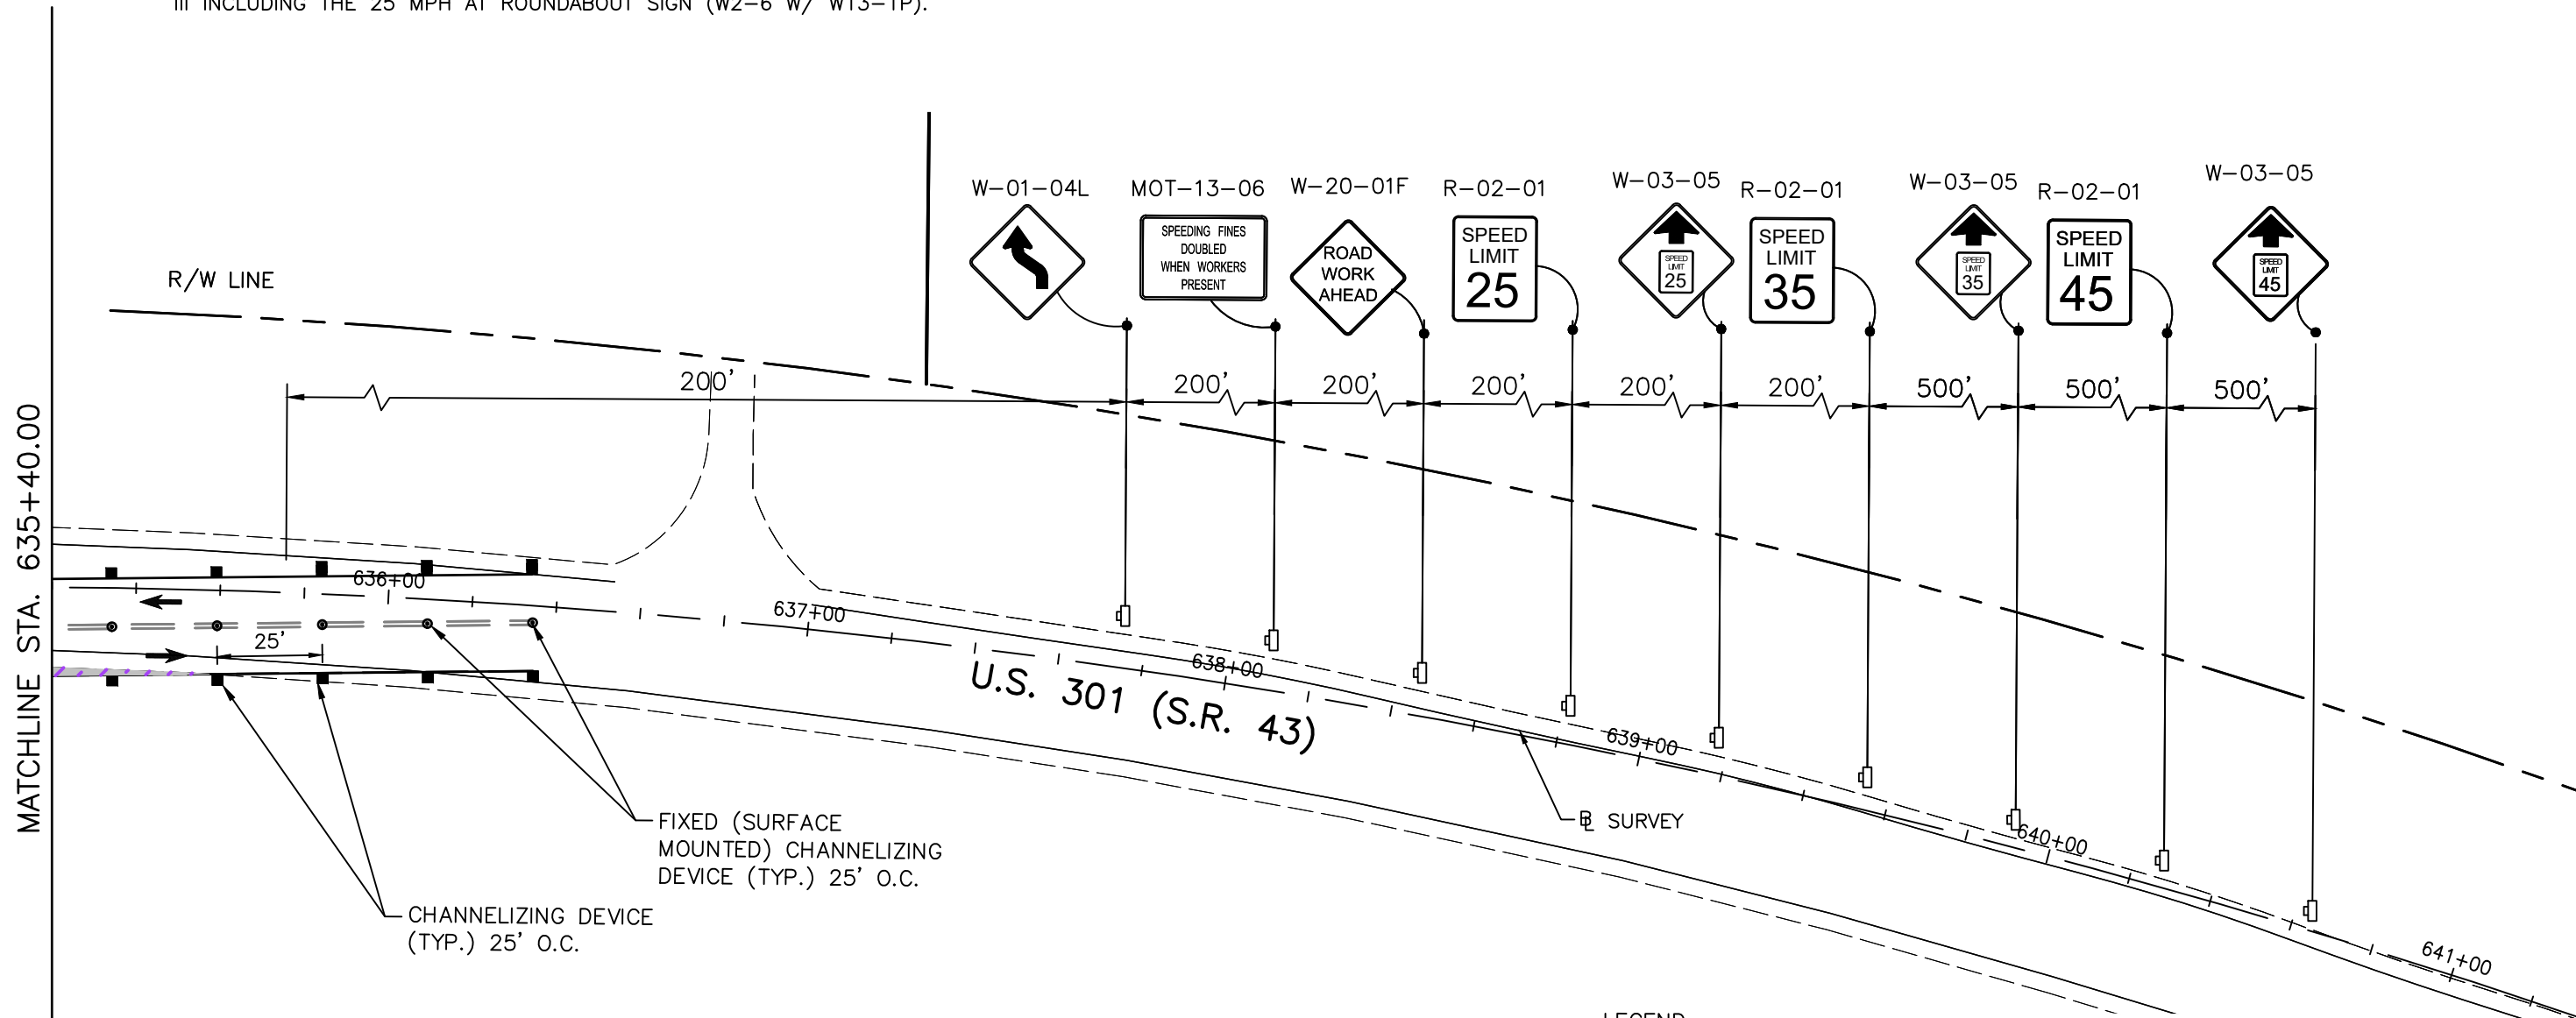



PHASE II PHASING NOTES:
 THE TRAFFIC WILL SHIFT TO THE EAST ON THE CONSTRUCTED ROUNDABOUT AND THE WORK ZONE WILL BE ON THE WEST SIDE. THE CONNECTION TO MOCCASIN WALLOW RD. WILL REMAIN OPEN WITH EXISTING ASPHALT AND TEMPORARY PAVEMENT. THE TRAFFIC WILL BE DRIVING AT 25 MPH IN PHASE II THROUGH THE PARTIALLY CONSTRUCTED ROUNDABOUT. SOUTHBOUND AND NORTHBOUND SIGNAGE AND STRIPING SHOULD BE PARTIALLY INSTALLED IN PHASE II FOR USE IN PHASE III INCLUDING THE 25 MPH AT ROUNDABOUT SIGN (W2-6 W/ W13-1P).



- LEGEND:
- WORK ZONE
 - CHANNELIZING DEVICES
 - FIXED (SURFACE MOUNTED) CHANNELIZING DEVICES
 - ADVANCED WARNING ARROW PANEL
 - LANE IDENTIFICATION & DIRECTION OF TRAVEL
 - WORK ZONE SIGN
 - TEMPORARY PAVEMENT
 - EXISTING ASPHALT (TO REMAIN)

| REVISIONS | | STANTEC CONSULTING SERVICES, INC. 6920 PROFESSIONAL PARKWAY EAST SARASOTA, FLORIDA 34240-8414 FBPE CERT. OF AUTH NO. 27013 | | STATE OF FLORIDA DEPARTMENT OF TRANSPORTATION | | TEMPORARY TRAFFIC CONTROL PLAN (10) PH II | SHEET NO. 46 |
|-----------|-------------|---|-------------|--|----------------|--|------------------------|
| DATE | DESCRIPTION | DATE | DESCRIPTION | ROAD NO. | COUNTY | | |
| | | | | SR 43 | MANATEE COUNTY | | |

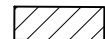LEGEND:

 
-  WORK ZONE
-  CHANNELIZING DEVICES
-  LANE IDENTIFICATION & DIRECTION OF TRAVEL
-  WORK ZONE SIGN

PHASE III PHASING NOTES:


ALL TEMPORARY PAVEMENT AND EXISTING ASPHALT WILL BE REMOVED. THE REMAINDER OF THE TRUCK APRON AND MEDIAN CURB WILL BE INSTALLED. STRIPING AND SIGNAGE WILL BE COMPLETED. TRAFFIC WILL BE DRIVING ON THE ROUNDABOUT AT THE POSTED SPEED OF 25 MPH



R/W LINE

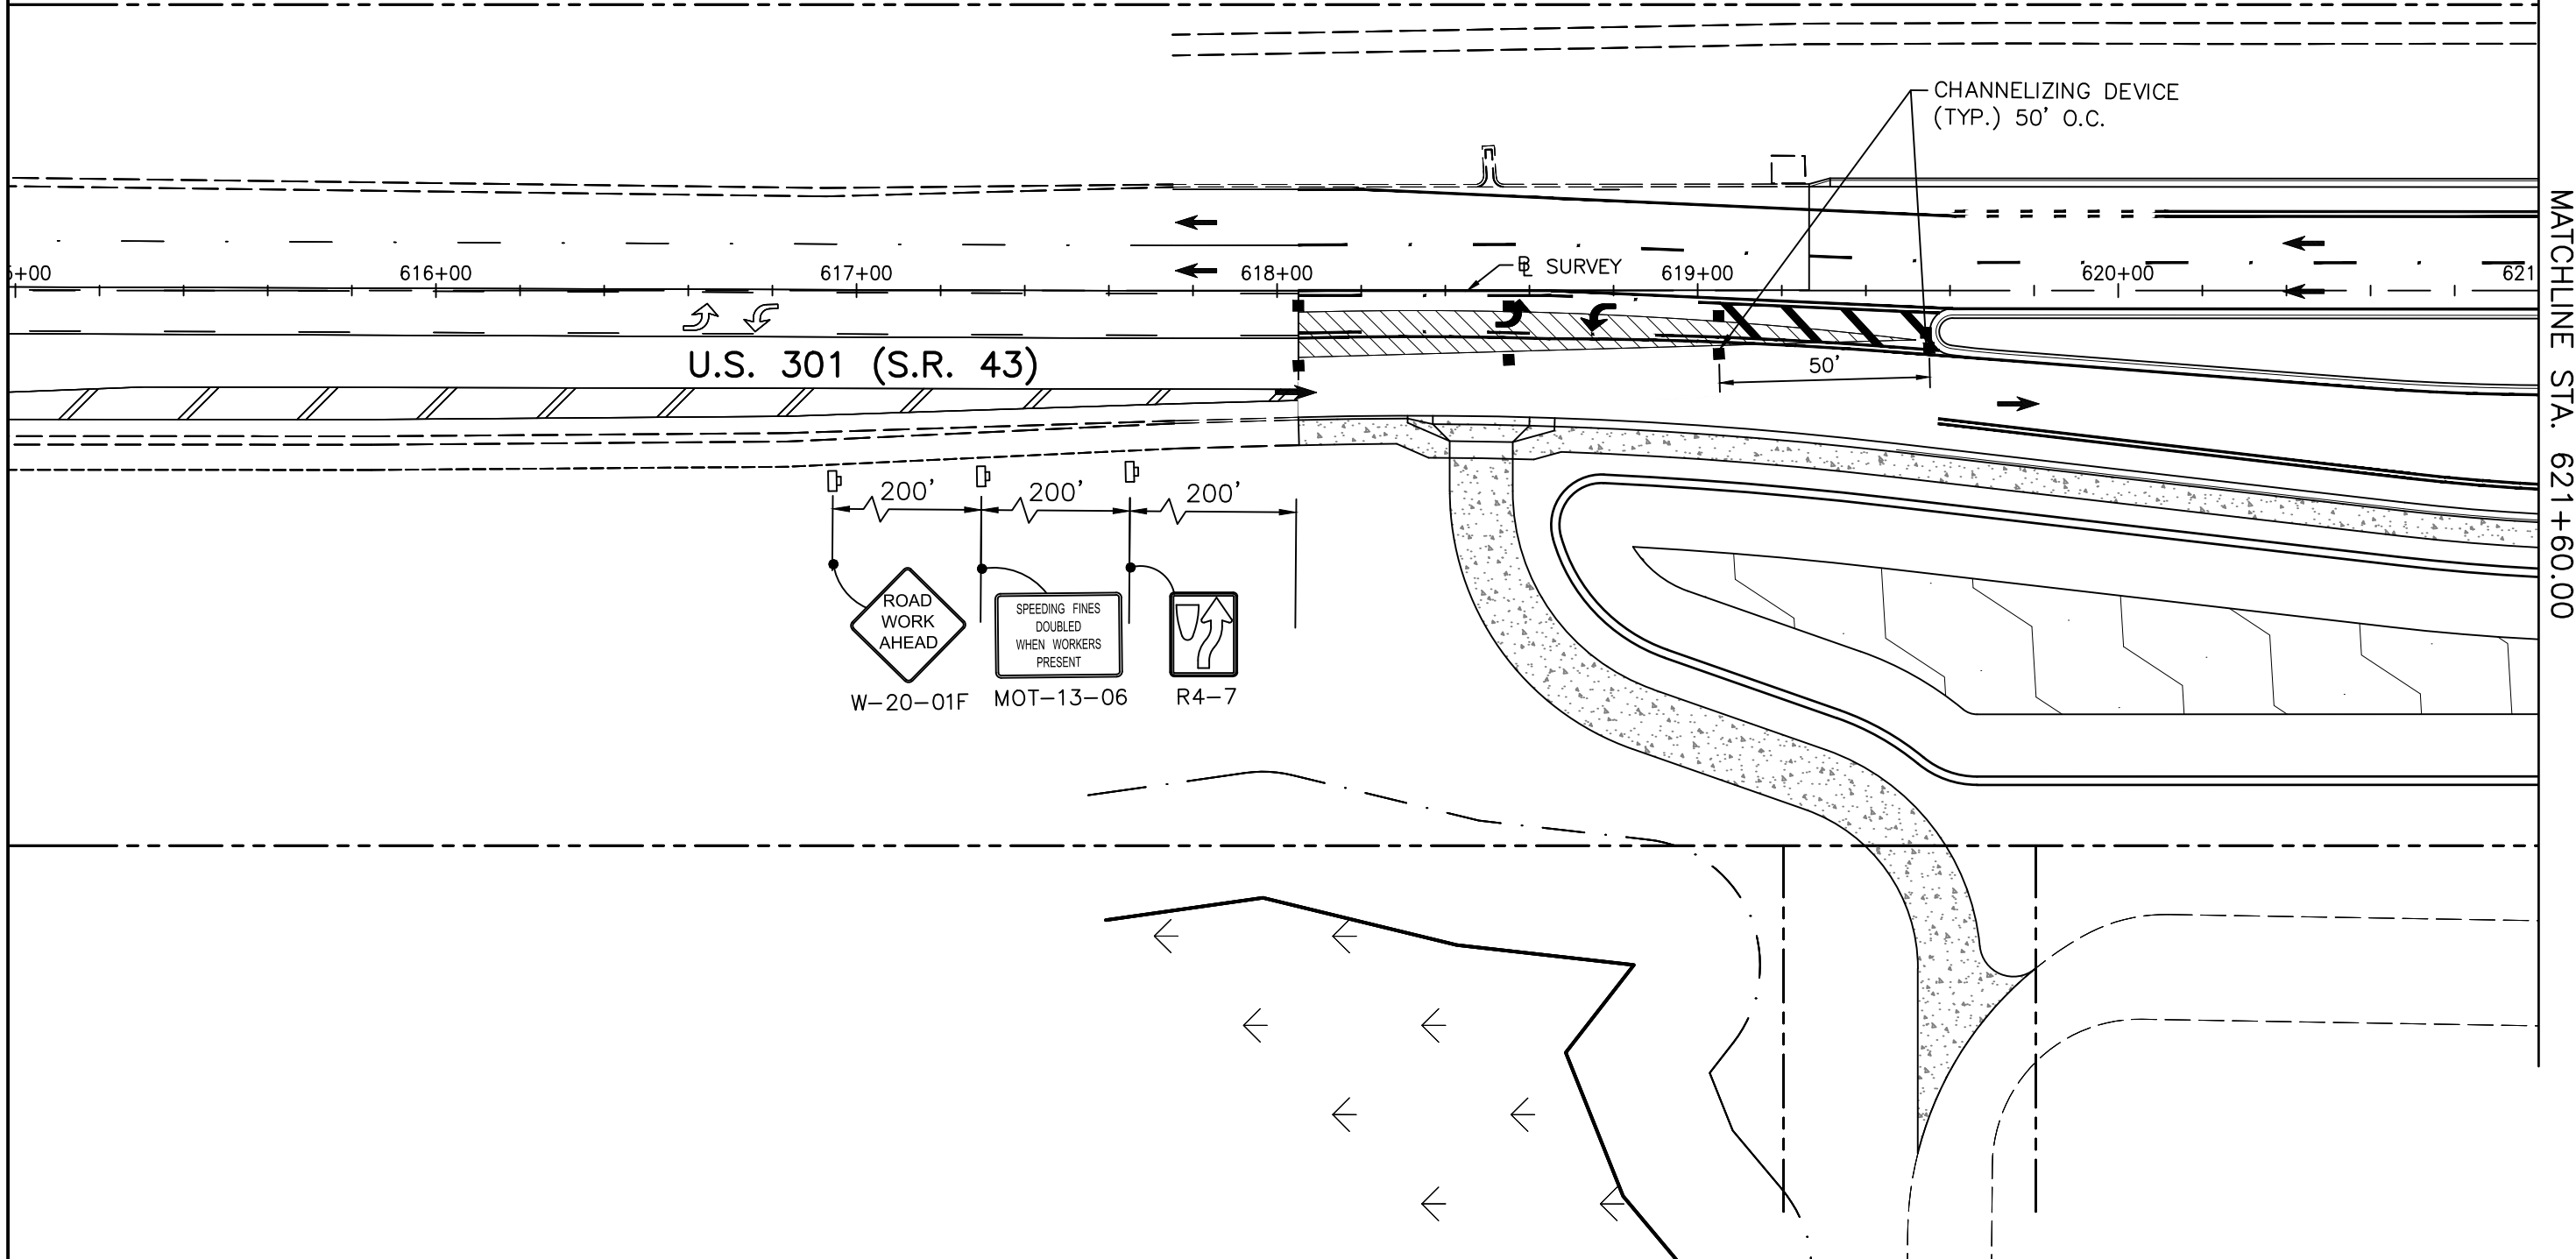

MATCHLINE STA. 621+60.00

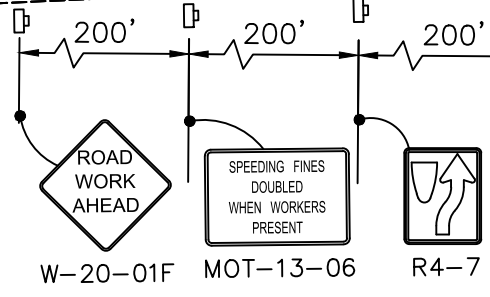


 


| REVISIONS | | | | STATE OF FLORIDA DEPARTMENT OF TRANSPORTATION | | | TEMPORARY TRAFFIC CONTROL PLAN (11) PH III | SHEET NO. 47 |
|-----------|-------------|------|-------------|--|----------------|---------------------|---|-----------------|
| DATE | DESCRIPTION | DATE | DESCRIPTION | ROAD NO. | COUNTY | STANTEC PROJECT NO. | | |
| | | | | SR 43 | MANATEE COUNTY | 215615900 | | |

STANTEC CONSULTING SERVICES, INC.
6920 PROFESSIONAL PARKWAY EAST
SARASOTA, FLORIDA 34240-8414
FBPE CERT. OF AUTH NO. 27013

ROBERT A. ENGEL, PE NO. 58602

LEGEND:


-  WORK ZONE
-  CHANNELIZING DEVICES
-  LANE IDENTIFICATION & DIRECTION OF TRAVEL
-  WORK ZONE SIGN




PHASE III PHASING NOTES:
 ALL TEMPORARY PAVEMENT AND EXISTING ASPHALT
 WILL BE REMOVED. THE REMAINDER OF THE TRUCK
 APRON AND MEDIAN CURB WILL BE INSTALLED.
 STRIPING AND SIGNAGE WILL BE COMPLETED. TRAFFIC
 WILL BE DRIVING ON THE ROUNDABOUT AT THE
 POSTED SPEED OF 25 MPH

MATCHLINE STA. 621+00.00

MATCHLINE STA. 626+60.00

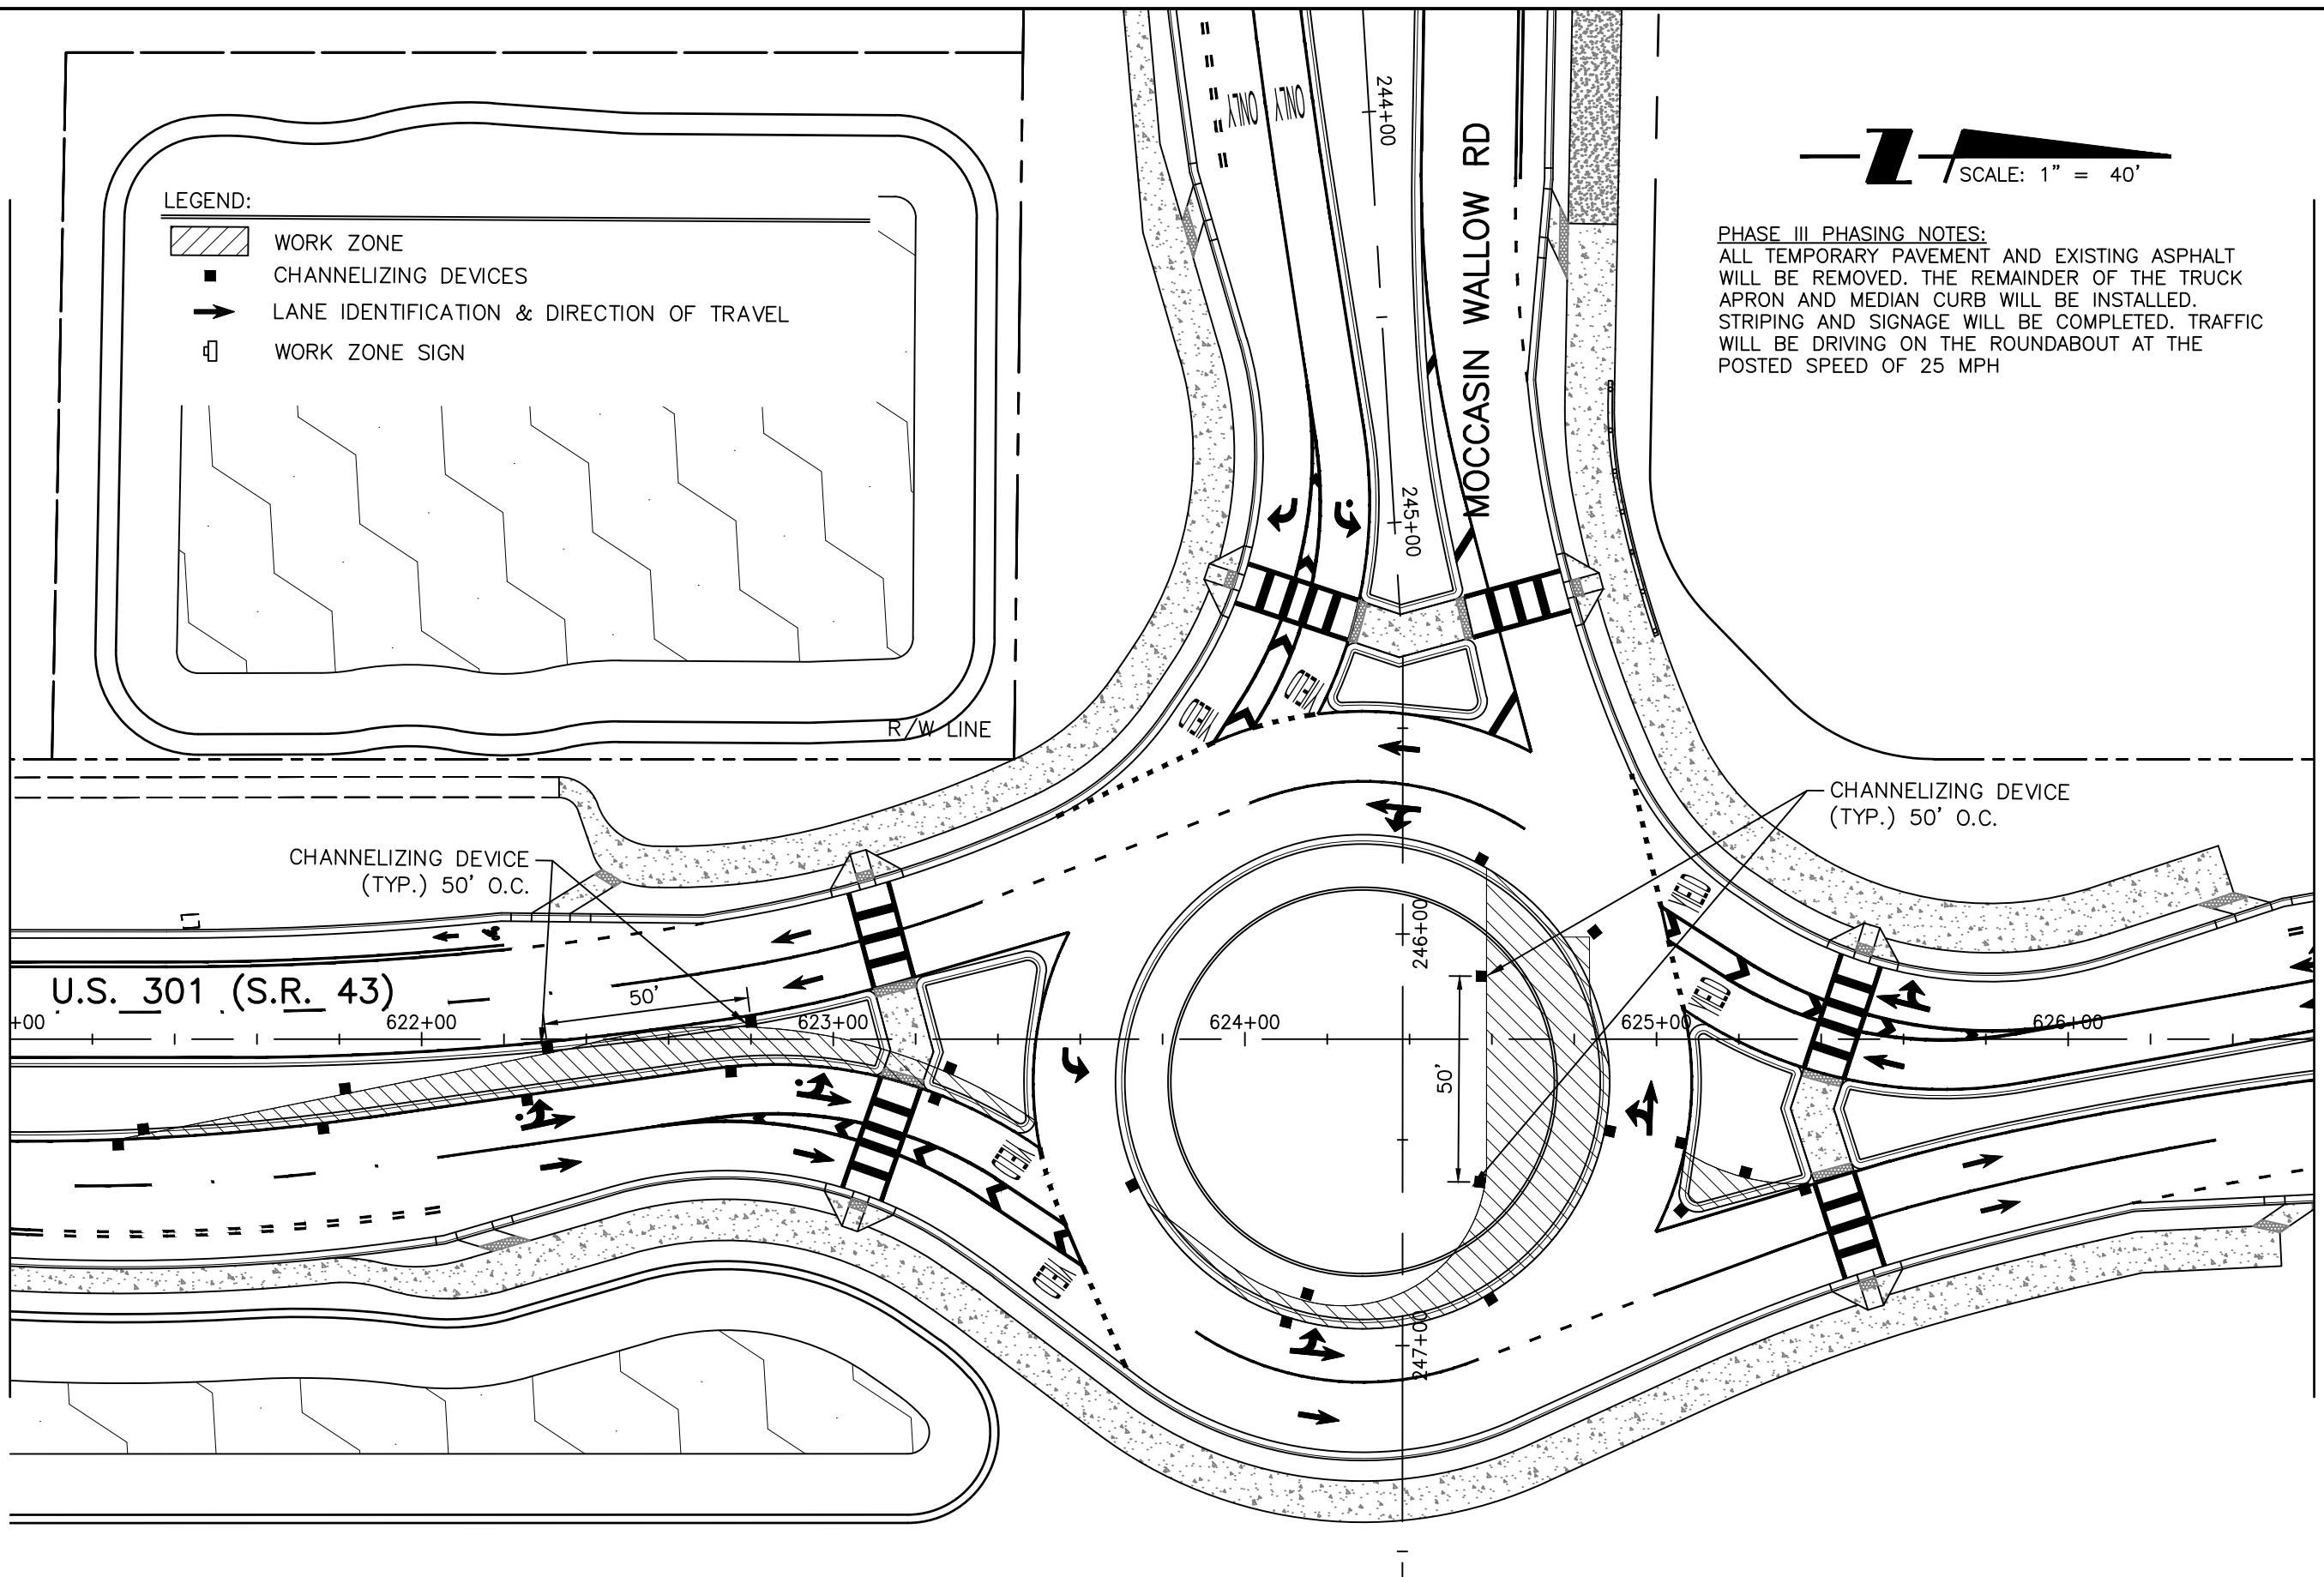

| REVISIONS | | STANTEC CONSULTING SERVICES, INC. 6920 PROFESSIONAL PARKWAY EAST SARASOTA, FLORIDA 34240-8414 FBPE CERT. OF AUTH NO. 27013 | | STATE OF FLORIDA DEPARTMENT OF TRANSPORTATION | | TEMPORARY TRAFFIC CONTROL PLAN (12) PH III | SHEET NO. | |
|-----------|-------------|---|-------------|--|----------------|---|---------------------|----|
| DATE | DESCRIPTION | DATE | DESCRIPTION | ROAD NO. | COUNTY | | STANTEC PROJECT NO. | 48 |
| | | | | SR 43 | MANATEE COUNTY | | 215615900 | |

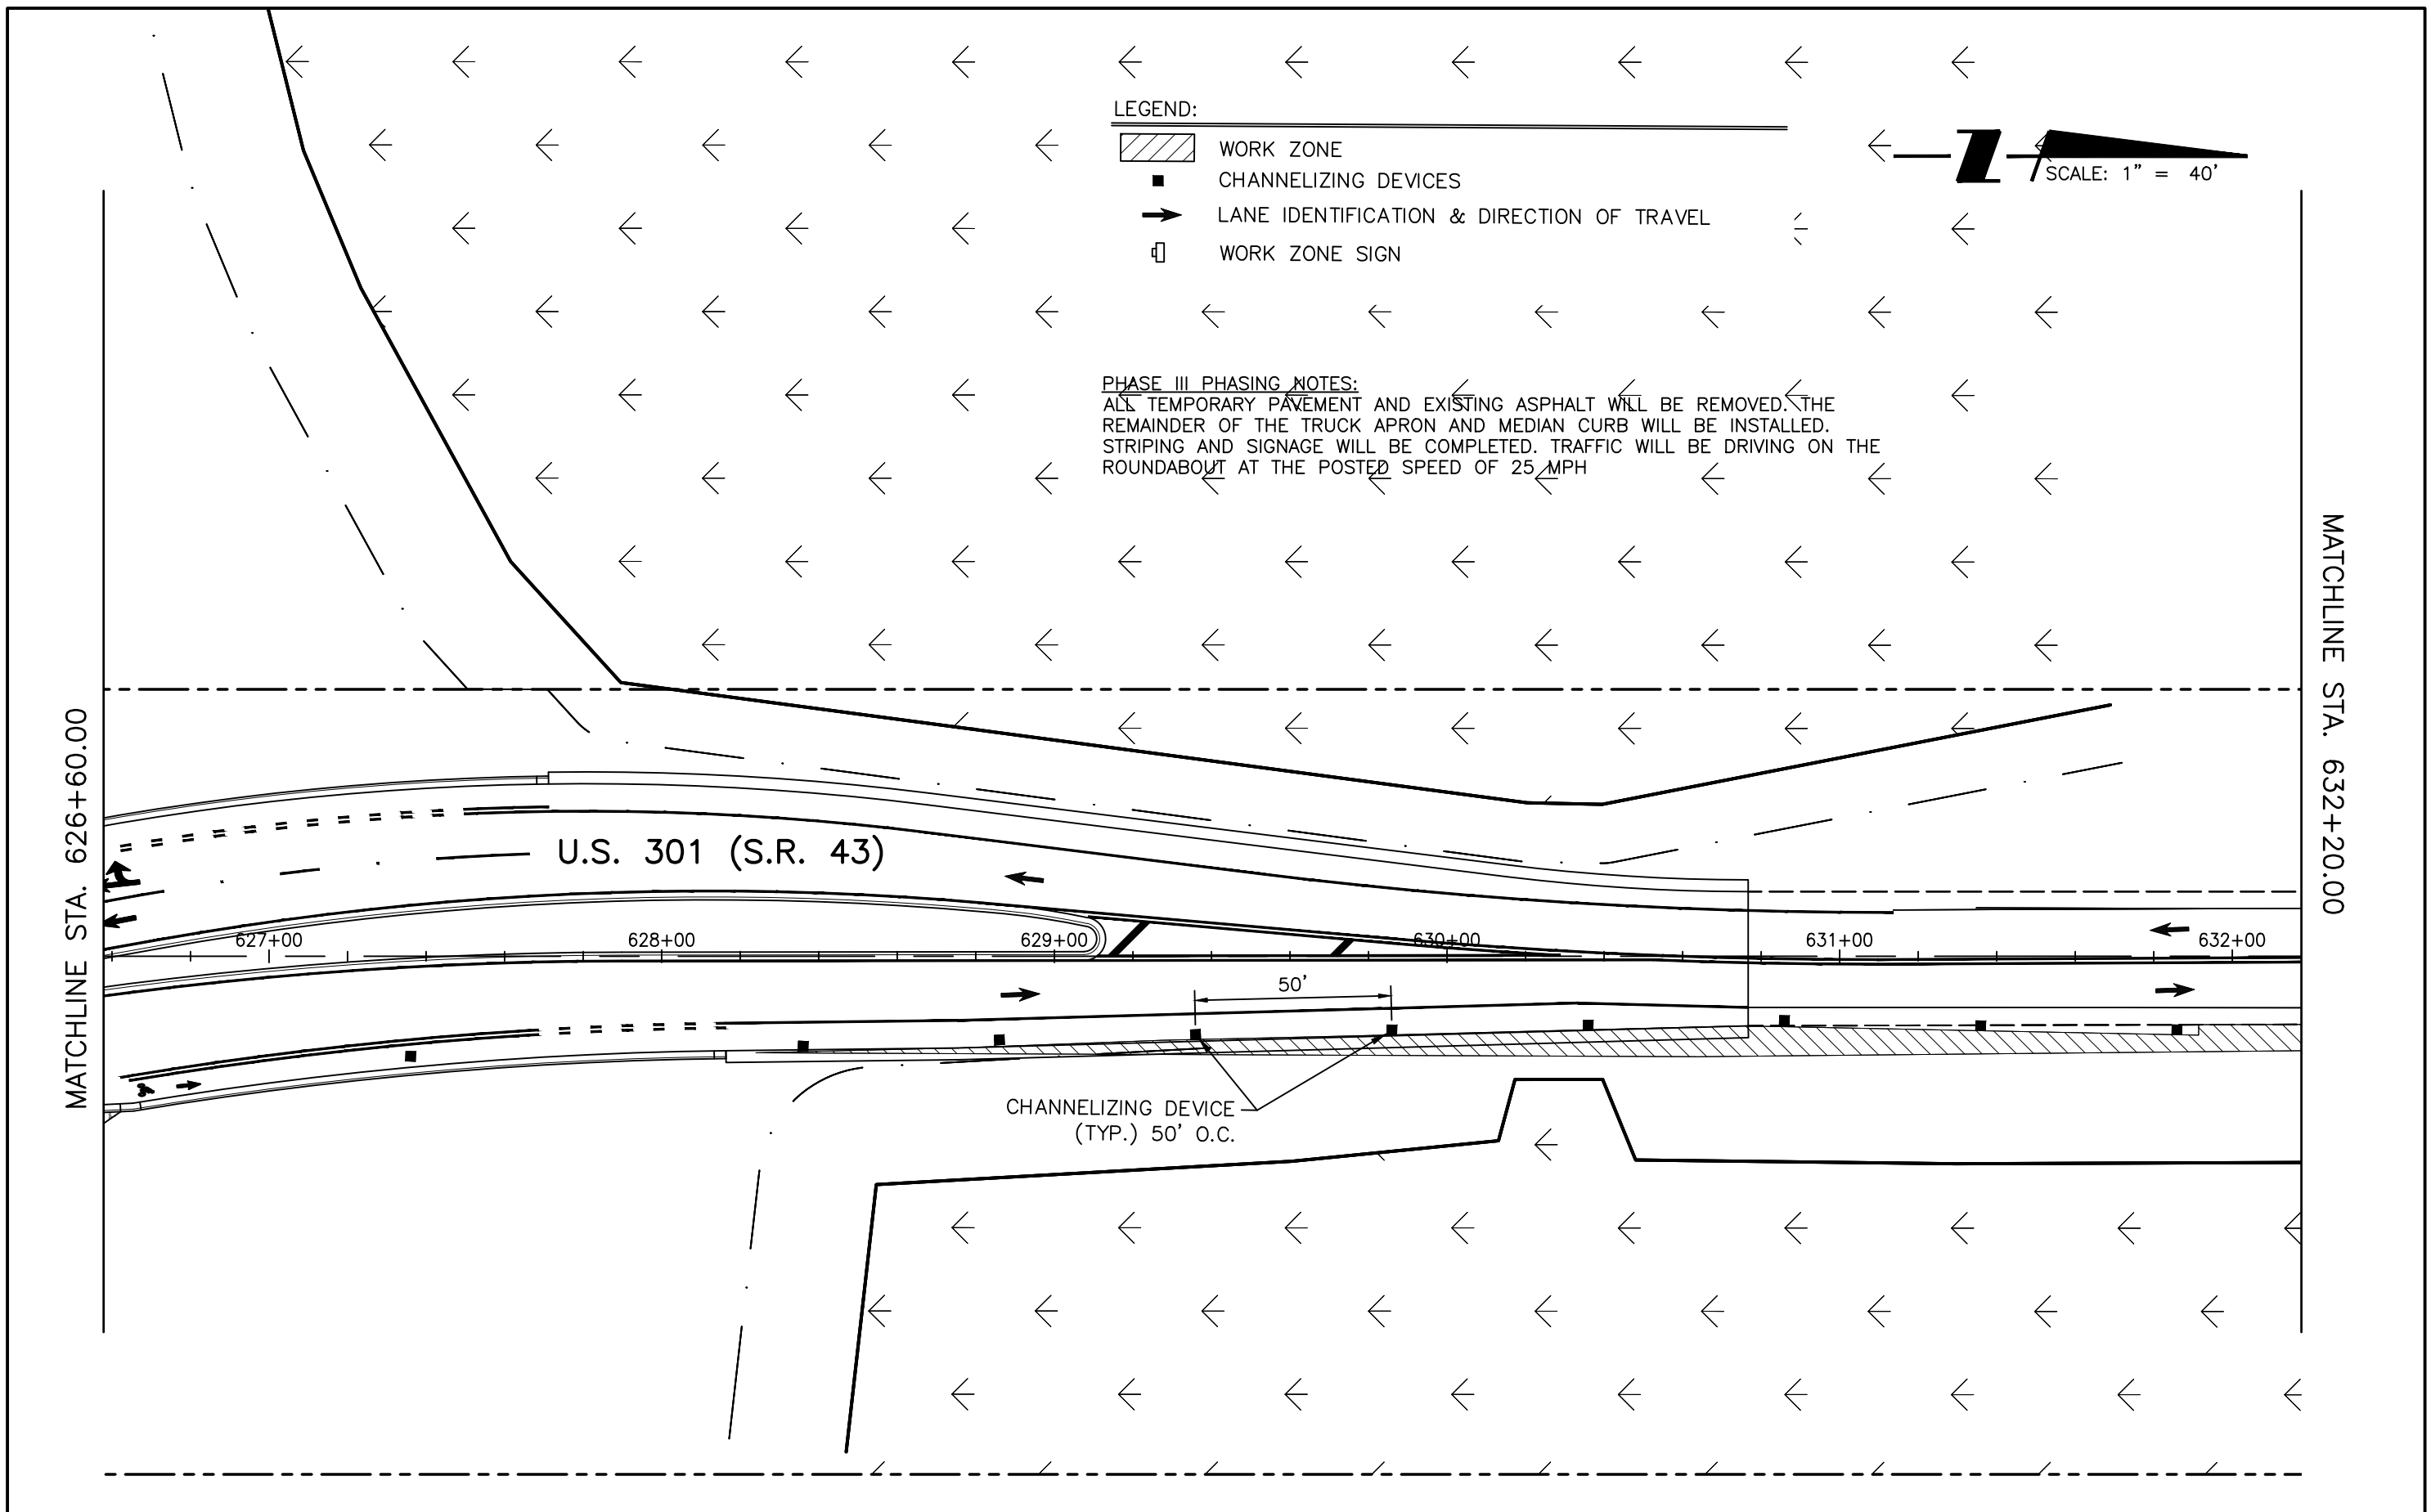

LEGEND:

-  WORK ZONE
-  CHANNELIZING DEVICES
-  LANE IDENTIFICATION & DIRECTION OF TRAVEL
-  WORK ZONE SIGN



PHASE III PHASING NOTES:

ALL TEMPORARY PAVEMENT AND EXISTING ASPHALT WILL BE REMOVED. THE REMAINDER OF THE TRUCK APRON AND MEDIAN CURB WILL BE INSTALLED. STRIPING AND SIGNAGE WILL BE COMPLETED. TRAFFIC WILL BE DRIVING ON THE ROUNDABOUT AT THE POSTED SPEED OF 25 MPH

MATCHLINE STA. 626+60.00

MATCHLINE STA. 632+20.00

U.S. 301 (S.R. 43)

627+00

628+00

629+00

630+00

631+00





632+00

50'

CHANNELIZING DEVICE
(TYP.) 50' O.C.

| DATE | | REVISIONS | | STANTEC CONSULTING SERVICES, INC. 6920 PROFESSIONAL PARKWAY EAST SARASOTA, FLORIDA 34240-8414 FBPE CERT. OF AUTH NO. 27013 ROBERT A. ENGEL, PE NO. 58602 | STATE OF FLORIDA DEPARTMENT OF TRANSPORTATION | | | TEMPORARY TRAFFIC CONTROL PLAN (13) PH III | SHEET NO. |
|------|-------------|-----------|-------------|--|--|----------------|---------------------|--|-----------|
| DATE | DESCRIPTION | DATE | DESCRIPTION | | ROAD NO. | COUNTY | STANTEC PROJECT NO. | | 48A |
| | | | | | SR 43 | MANATEE COUNTY | 215615900 | | |

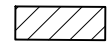
LEGEND:

 -  WORK ZONE
-  CHANNELIZING DEVICES
-  LANE IDENTIFICATION & DIRECTION OF TRAVEL
-  WORK ZONE SIGN



PHASE III PHASING NOTES:

ALL TEMPORARY PAVEMENT AND EXISTING ASPHALT WILL BE REMOVED. THE REMAINDER OF THE TRUCK APRON AND MEDIAN CURB WILL BE INSTALLED. STRIPING AND SIGNAGE WILL BE COMPLETED. TRAFFIC WILL BE DRIVING ON THE ROUNDABOUT AT THE POSTED SPEED OF 25 MPH

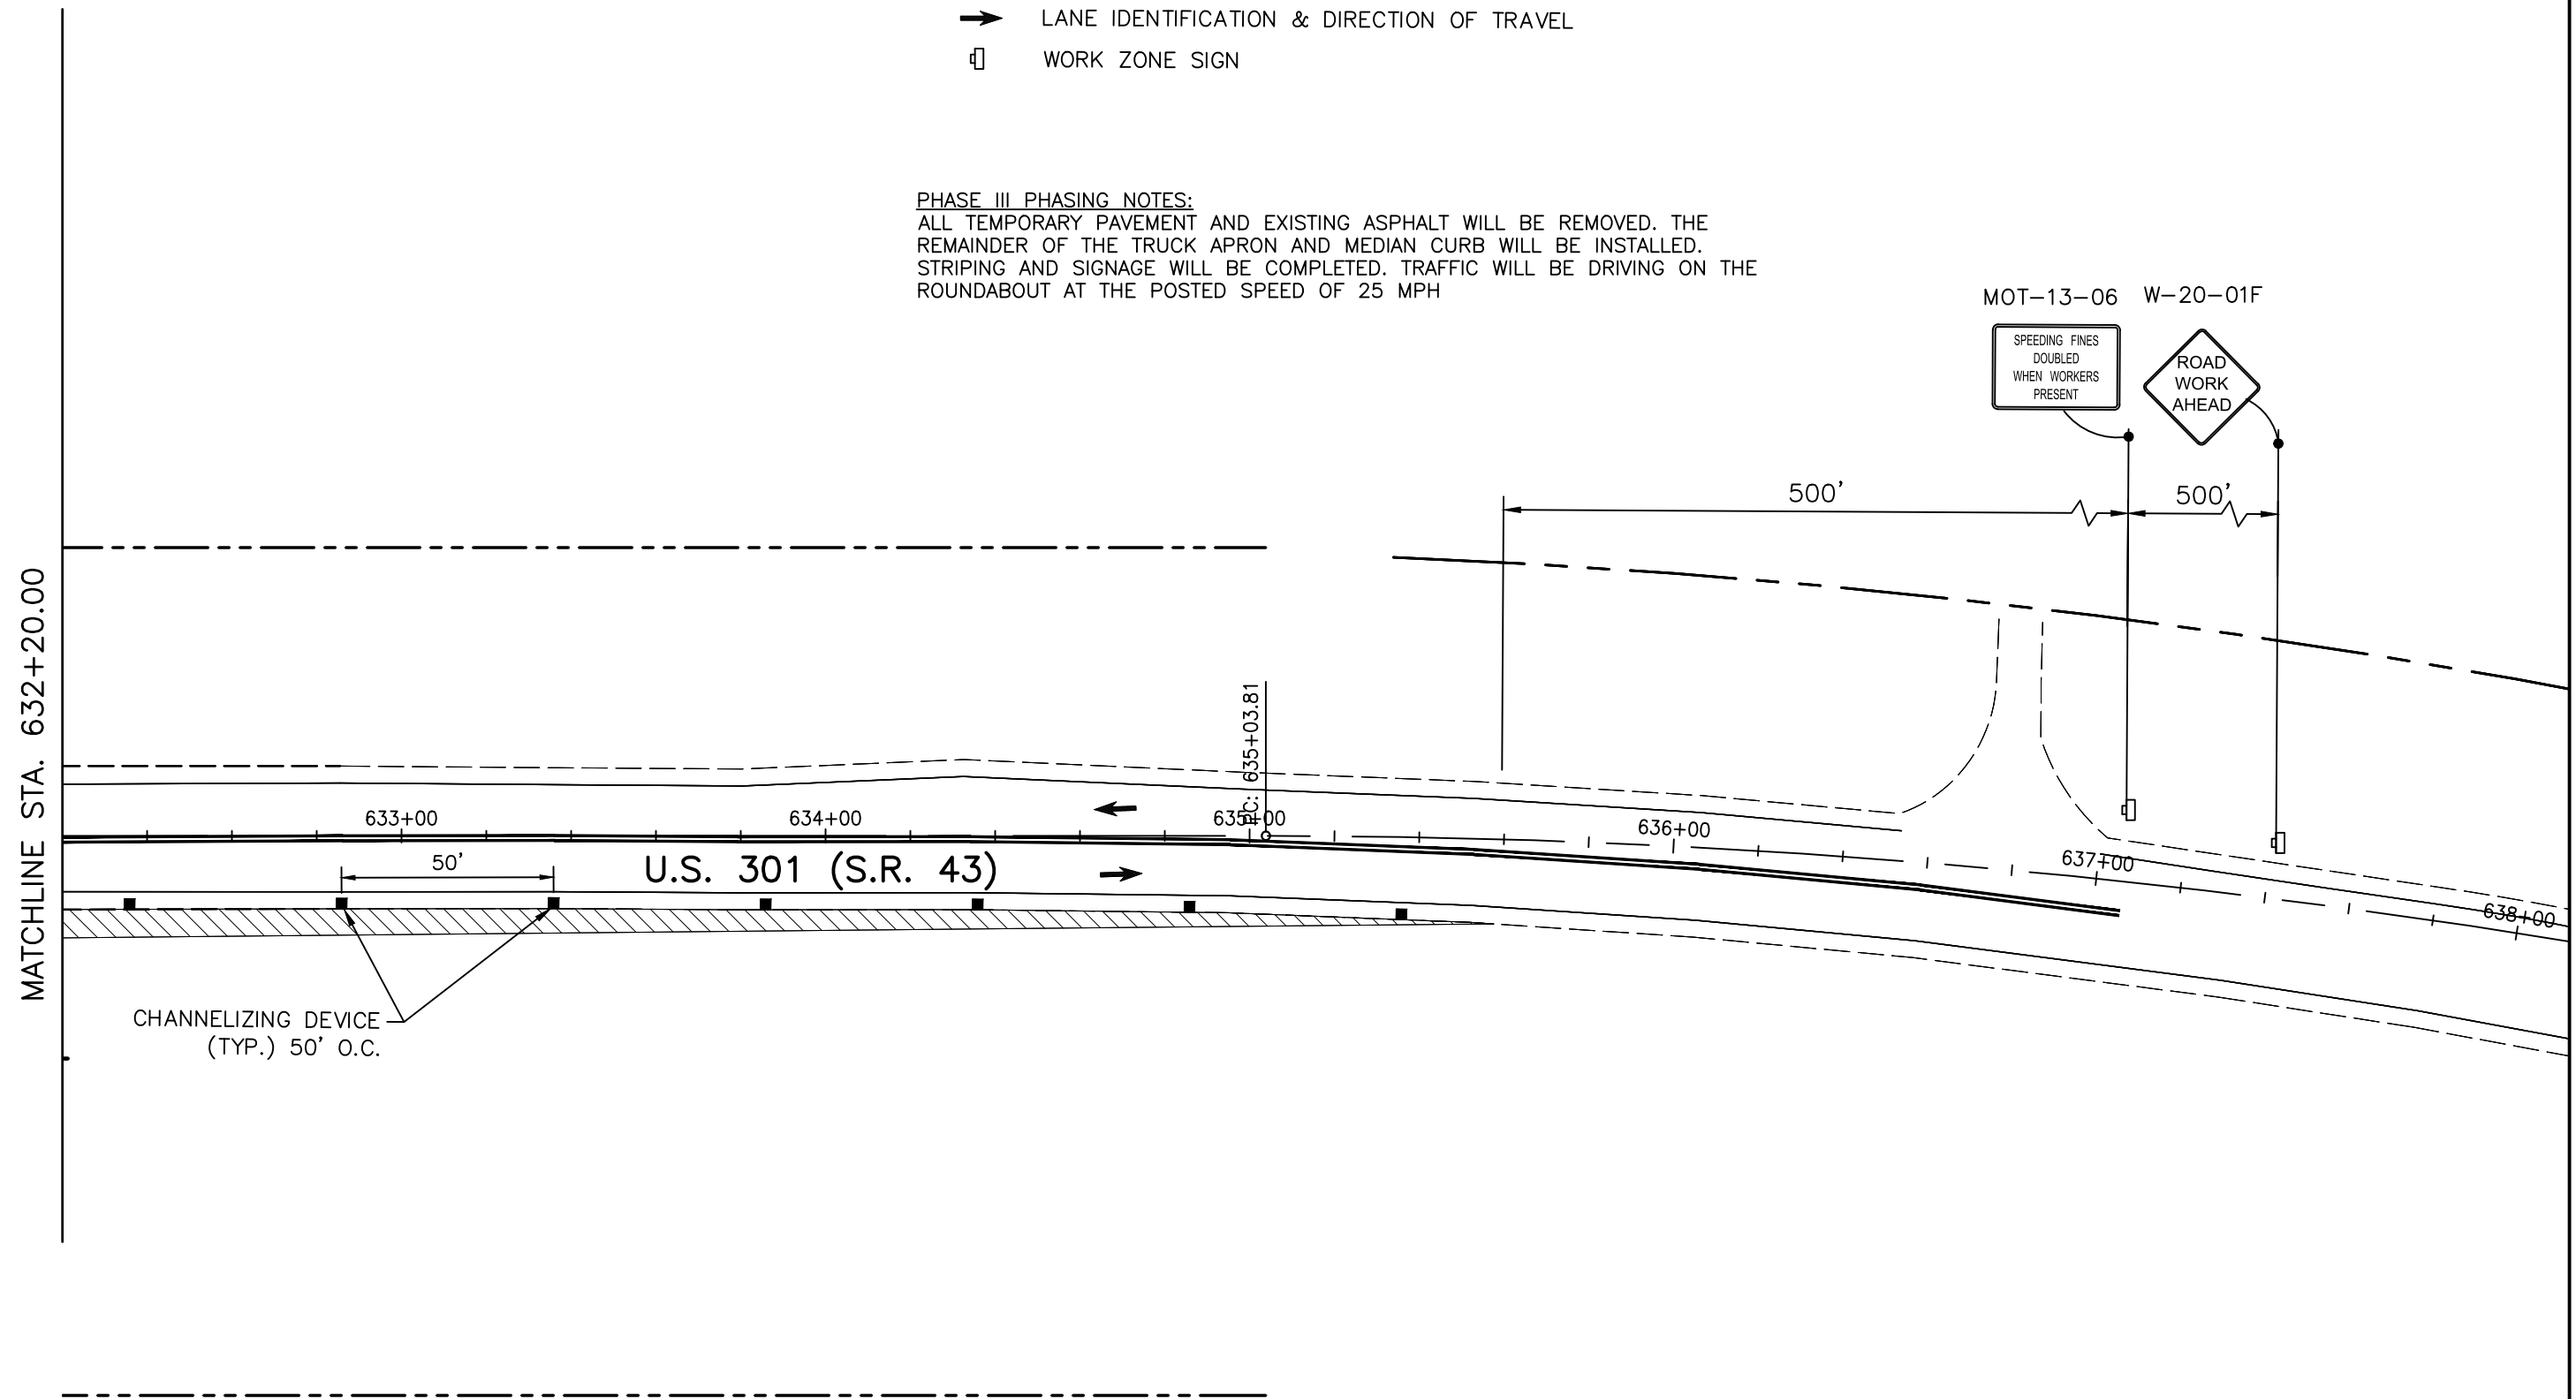

MATCHLINE STA. 632+20.00

CHANNELIZING DEVICE
(TYP.) 50' O.C.

U.S. 301 (S.R. 43)

| REVISIONS | | STANTEC CONSULTING SERVICES, INC. 6920 PROFESSIONAL PARKWAY EAST SARASOTA, FLORIDA 34240-8414 FBPE CERT. OF AUTH NO. 27013 | | STATE OF FLORIDA DEPARTMENT OF TRANSPORTATION | | | TEMPORARY TRAFFIC CONTROL PLAN (14) PH III | SHEET NO. |
|-----------|-------------|---|-------------|--|----------------|---------------------|---|-----------|
| DATE | DESCRIPTION | DATE | DESCRIPTION | ROAD NO. | COUNTY | STANTEC PROJECT NO. | | 48B |
| | | | | SR 43 | MANATEE COUNTY | 215615900 | | |