


STATE OF FLORIDA


COUNTY OF MANATEE

*SIGNING AND PAVEMENT MARKING PLANS
LOCKWOOD RIDGE ROAD REBASE
UNIVERSITY PKWY TO 56TH AVE TER E
BRADENTON, FLORIDA*


MANATEE COUNTY PROJECT No: 858-6107960

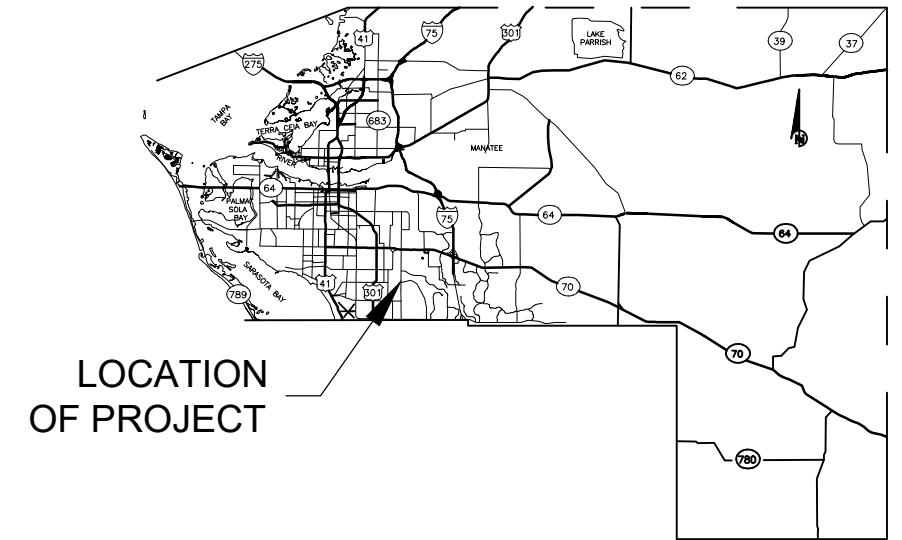

LOCATION OF PROJECT

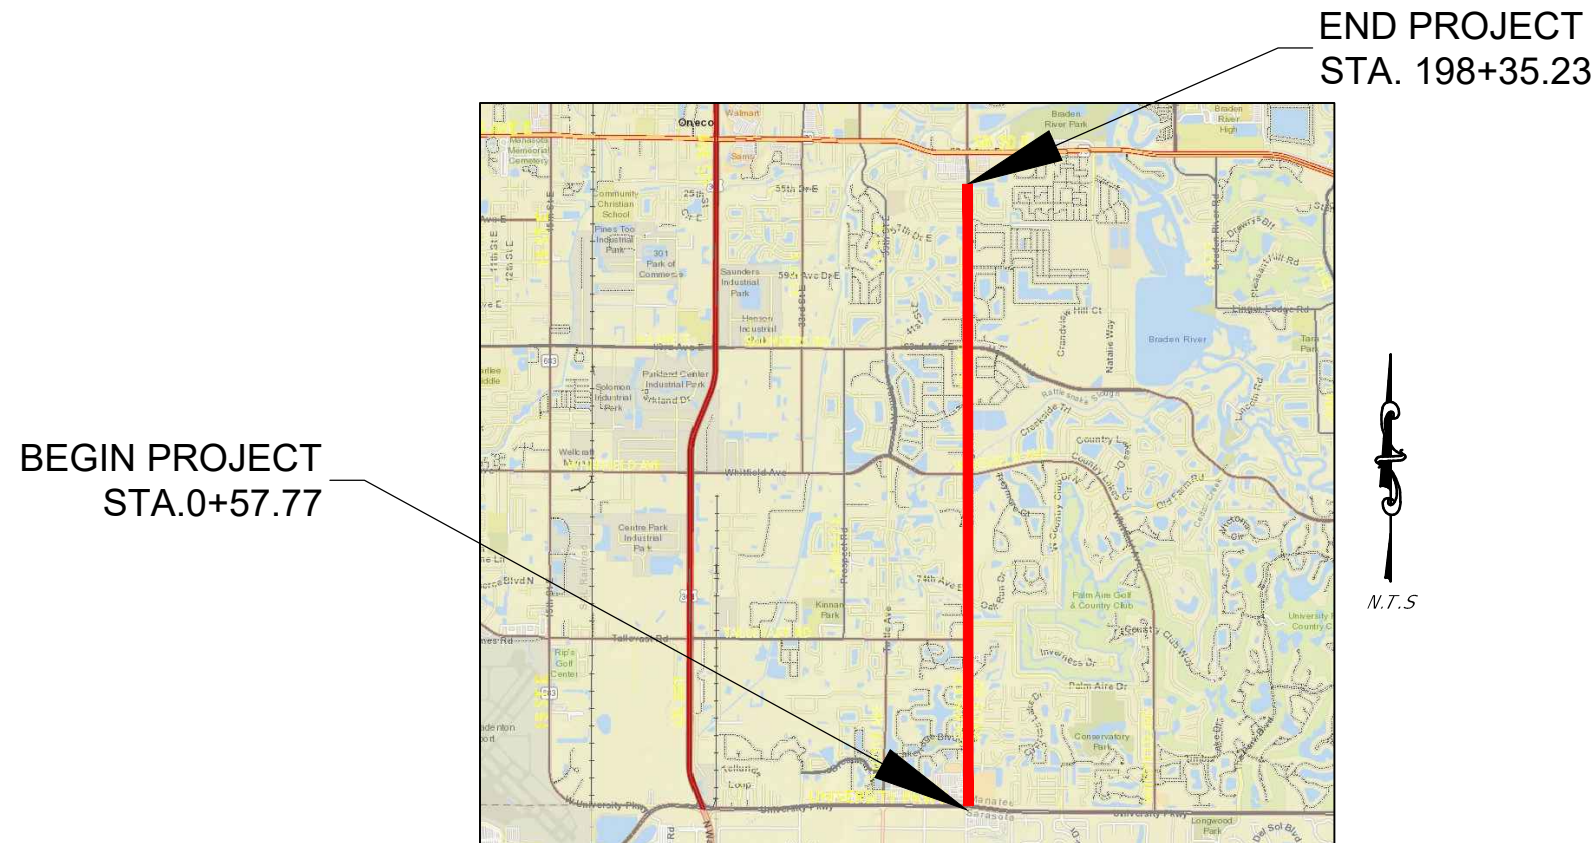

100% PLANS

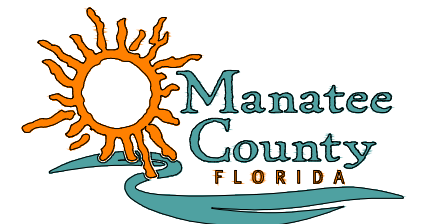

ATTENTION IS DIRECTED TO THE FACT THAT THESE PLANS MAY HAVE BEEN ENLARGED IN SIZE BY REPRODUCTION. THIS MUST BE CONSIDERED WHEN OBTAINING SCALED DATA.



Know what's below
Call before you dig

GOVERNING DESIGN STANDARDS:

FLORIDA DEPARTMENT OF TRANSPORTATION, FY 2020-21 DESIGN STANDARDS eBOOK (DSeB) AND APPLICABLE DESIGN STANDARDS REVISIONS (DSRs) AT THE FOLLOWING WEBSITE:

<https://www.fdot.gov/design/standardplans/current/default.shtm>

GOVERNING STANDARD SPECIFICATIONS:

FLORIDA DEPARTMENT OF TRANSPORTATION, JULY 2020 STANDARD SPECIFICATIONS FOR ROAD AND BRIDGE CONSTRUCTION AT THE FOLLOWING WEBSITE:

<http://www.fdot.gov/programmanagement/Implemented/SpecBooks>

PROJECT LENGTH IS BASED ON B/L OF CONSTRUCTION

LENGTH OF PROJECT		
	LINEAR FEET	MILES
<i>ROADWAY</i>	19777.46	3.75
<i>EXCEPTIONS</i>	0.00	0.00
GROSS LENGTH OF PROJECT	19777.46	3.75

SIGNING AND PAVEMENT MARKING PLANS
PROFESSIONAL OF RECORD: NEIL BYRNE, P.E.

FLORIDA P.E. # 86905

MANATEE COUNTY PUBLIC WORKS
1022 26th AVENUE EAST
BRADENTON, FL 34208


CONSTRUCTION CONTRACT NO.	FISCAL YEAR	SHEET NO.
<i>T0000</i>	21	5-1

\\bocdts\p\wd_traffic\Traffic_Share\Traffic_Engineering_Share\Plan_Review\Project_Folder\Lockwood_Ridge - Rebase and Resurfacing - 56th Ave Ter E - University Pkwy\Design\Cadd\Lockwood-SMP.dwg [4/14/2022 4:59 PM]

TABULATION OF QUANTITIES			
PAY ITEM NO.	ITEM DESCRIPTION	Unit Measure	TOTAL
0700 1 11	SINGLE POST SIGN, F&I GROUND MOUNT, UP TO 12 SF	AS	84
0700 1 60	SINGLE POST SIGN, REMOVE	AS	36
0711 11123	THERMOPLASTIC, STANDARD, WHITE, SOLID, 12" FOR CROSSWALK AND ROUNDABOUT	LF	2,806
0711 11124	THERMOPLASTIC, STANDARD, WHITE, SOLID, 18" FOR DIAGONALS AND CHEVRONS	LF	30
0711 11125	THERMOPLASTIC, STANDARD, WHITE, SOLID, 24" FOR STOP LINE AND CROSSWALK	LF	2,491
0711 11141	THERMOPLASTIC, STANDARD, WHITE, 2-4 DOTTED GUIDELINE/ 6-10 GAP EXTENSION, 6"	GM	2
0711 11160	THERMOPLASTIC, STANDARD, WHITE, MESSAGE OR SYMBOL	EA	106
0711 11170	THERMOPLASTIC, STANDARD, WHITE, ARROW	EA	136
0711 11224	THERMOPLASTIC, STANDARD, YELLOW, SOLID, 18" FOR DIAGONAL OR CHEVRON	LF	35
0711 11241	THERMOPLASTIC, STANDARD, YELLOW, 2-4 DOTTED GUIDE LINE /6-10 DOTTED EXTENSION LINE, 6"	GM	0
0711 15101	THERMOPLASTIC, STANDARD-OPEN GRADED ASPHALT SURFACES WHITE, SOLID, 6"	GM	15
0711 15102	THERMOPLASTIC, STANDARD-OPEN GRADED ASPHALT SURFACES, WHITE, SOLID, 8"	GM	0
0711 15131	THERMOPLASTIC, STANDARD-OPEN GRADED ASPHALT SURFACES, WHITE, SKIP, 6",10-30 SKIP OR 3-9 LANE DROP	GM	7
0711 15201	THERMOPLASTIC, STANDARD-OPEN GRADED ASPHALT SURFACES, YELLOW, SOLID, 6"	GM	6
0711 15 SP	GREEN BIKE LANE TREATMENT	LF	3,365
0711 15 SP	GREEN BIKE LANE, DOT GUIDE	LF	880

NOTES

- CONTRACTOR TO PROVIDE RAISED PAVEMENT MARKERS PER F.D.O.T. STANDARD PLANS INDEX NO. 706-001.

NUMBER	DESCRIPTION	DATE	PROJECT #	858-6107960	SURVEYED	----	__/__/__	NEIL BYRNE, P.E. FLORIDA P.E. # 86905	 PUBLIC WORKS DEPARTMENT ENGINEERING SERVICES 1022 26th Avenue East, Bradenton, FL 34208	<i>LOCKWOOD RIDGE ROAD REBASE SIGNING AND PAVEMENT MARKING PLANS TABULATION OF QUANTITIES</i>	SHEET NO. S-2
			SURVEY #		DESIGNED	----	__/__/__				
			SEC./TWN./RGE		DRAWN	SM	4/14/22				
			SCALE	AS SHOWN	CHECKED	NB	4/14/22				
								Signature & Date			


\\boc\dfs\PWD_Traffic_Share\Traffic_Engineering_Share\Plan_Review\Project_Folder\Lockwood_Ridge - Rebase and Resurfacing - 56th Ave Ter E - University Pkwy\Design\Cadd\Lockwood-SMP.dwg [4/14/2022 4:59 PM]

GENERAL NOTES


1. ALL OF THE SIGNING AND PAVEMENT MARKINGS SHALL BE PROVIDED IN ACCORDANCE WITH THE LATEST EDITIONS OF THE MUTCD, FDOT DESIGN STANDARDS AND THE MANATEE COUNTY PUBLIC WORKS DEPARTMENT HIGHWAY, TRAFFIC AND STORMWATER STANDARDS.
2. PAVEMENT MARKINGS SHALL BE PLACED AS SHOWN IN THE PLANS AND THE APPROPRIATE F.D.O.T. STANDARD PLANS.
3. IT SHALL BE THE RESPONSIBILITY OF THE CONTRACTOR TO VERIFY THE LENGTH OF SIGN COLUMN SUPPORTS IN THE FIELD PRIOR TO FABRICATION.
4. REFER TO F.D.O.T. STANDARD PLANS INDEX NO. 706-001 FOR RETRO-REFLECTIVE PAVEMENT MARKER PLACEMENT DETAILS.
5. CAUTION SHALL BE EXERCISED WHILE RELOCATING EXISTING SIGNS SO AS TO PREVENT DAMAGE TO THE SIGNS. IF THE SIGNS ARE DAMAGED BEYOND USE, AS DETERMINED BY THE ENGINEER, THEY SHALL BE REPLACED BY THE CONTRACTOR AT HIS EXPENSE.
6. THE SIGN LOCATIONS ARE APPROXIMATE AND MAY REQUIRE FIELD ADJUSTMENT AS DIRECTED BY THE ENGINEER.
7. ANY EXISTING SIGN TO REMAIN THAT IS DISTURBED DURING CONSTRUCTION OR RELOCATED SHALL BE RESET TO CURRENT STANDARDS FOR HEIGHT, OFFSET, AND METHOD OF INSTALLATION. COST OF THIS WORK SHALL BE REFLECTED IN THE PAY ITEM NO. 102-1 IN THE SUMMARY OF ROADWAY PAY ITEMS.
8. CONTRACTOR SHALL USE W-SHAPE STEEL POSTS FOR MULTI-POST SIGNS. ALL COLUMNS (POSTS) FOR SINGLE COLUMN SIGNS SHALL BE ALUMINUM ROUND TUBE, UNLESS OTHERWISE INDICATED IN THE PLANS.
9. ANY EXISTING MULTI-POST SIGNS WITHIN THE PROJECT LIMITS SHALL REMAIN UNLESS OTHERWISE NOTED IN THE PLANS.
10. ALL SINGLE COLUMN SIGNS WITHIN THE LIMITS OF CLEARING AND GRUBBING SHALL BE REMOVED UNLESS OTHERWISE NOTED IN THE PLANS. PAYMENT SHALL BE REFLECTED IN THE PAY ITEM NO. 110-1-1 IN THE SUMMARY OF ROADWAY PAY ITEMS.
11. AT LOCATIONS WHERE UNDERGROUND UTILITIES ARE IN CLOSE PROXIMITY TO SIGN FOUNDATIONS AS DETERMINED BY THE CONTRACTOR, THE CONTRACTOR SHALL HAND DIG THE FIRST FOUR FEET OF THE HOLE FOR THE MULTI POST FOUNDATIONS.
12. UNLESS OTHERWISE NOTED ON PLAN SHEETS, ALL CROSSWALKS AT SIGNALIZED INTERSECTIONS SHALL BE TEN FEET (10') IN WIDTH. MEASUREMENTS SHALL BE FROM INSIDE TO INSIDE OF 12" STRIPES.
13. THE REMOVAL OF EXISTING DELINEATOR POSTS SHALL BE INCLUDED IN THE PAYMENT FOR CLEARING AND GRUBBING, PAY ITEM NO. 110-1-1.
14. APPLY YELLOW REFLECTIVE PAINT TO THE NOSES OF ALL CURBED MEDIANS, TRAFFIC SEPARATORS, AND RAISED ISLANDS. WHEN APPLYING YELLOW REFLECTIVE PAINT IN CONJUNCTION WITH RAISED PAVEMENT MARKERS PER FDOT INDEX 706-011. RAISED DELINEATOR POST SHALL ALSO BE PROVIDED WERE KEEP RIGHT (R4-7) SIGNS ARE NOT PROVIDED PER PLANS.

NUMBER	DESCRIPTION	DATE	PROJECT #	858-6107960	SURVEYED	----	_/_/___
			SURVEY #		DESIGNED	----	_/_/___
			SEC./TWN./RGE		DRAWN	SM	4/14/22
			SCALE	AS SHOWN	CHECKED	NB	4/14/22
NEIL BYRNE, P.E. FLORIDA P.E. # 86905 PUBLIC WORKS DEPARTMENT ENGINEERING SERVICES 1022 26th Avenue East, Bradenton, FL 34208							
Signature & Date							
LOCKWOOD RIDGE ROAD REBASE SIGNING AND PAVEMENT MARKING PLANS GENERAL NOTES							SHEET NO. S-3

\\bocd\dfs\p\wd_traffic\Share\Traffic_Engineering_Share\Plan Review\Project Folder\Lockwood Ridge - Rebase and Resurfacing - 56th Ave Ter E - University Pkwy\Design\Cadd\Lockwood-SMP.dwg [4/14/2022 4:59 PM]

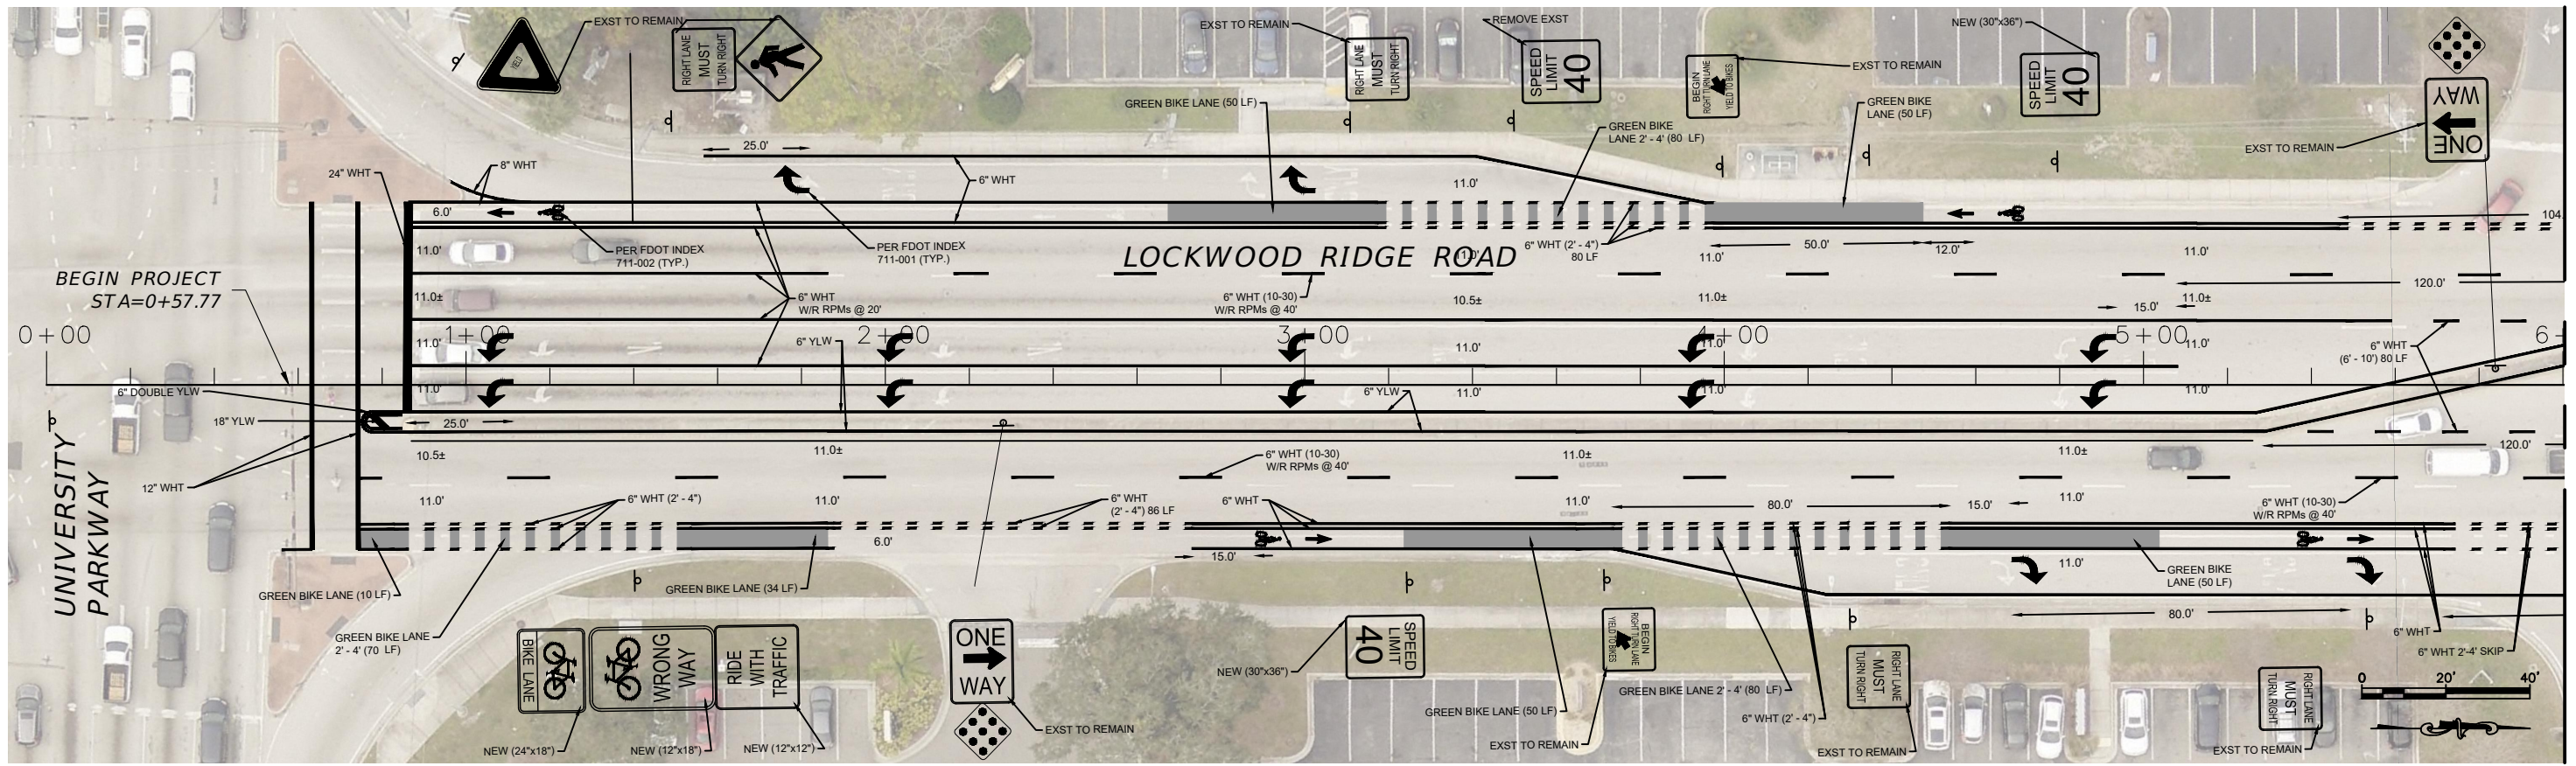

MATCH LINE STA. 6+00

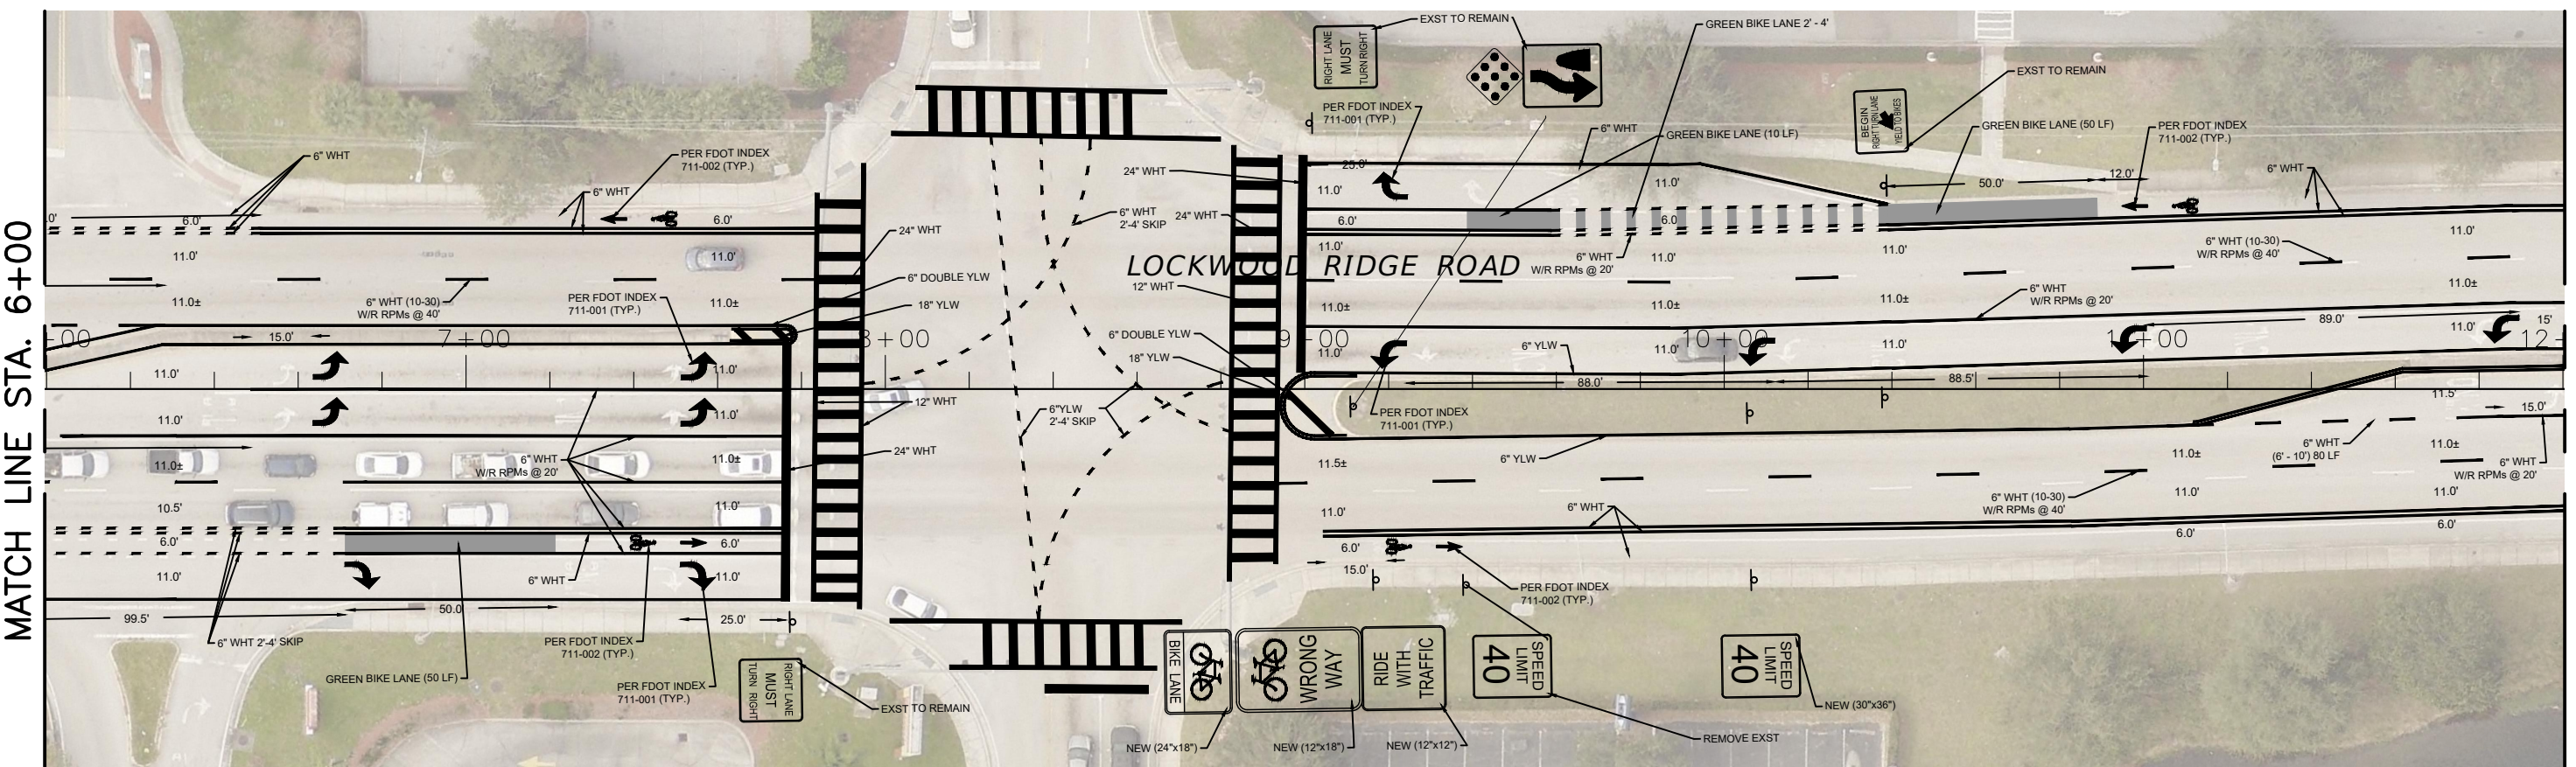

MATCH LINE STA. 6+00

MATCH LINE STA. 12+00

NUMBER	DESCRIPTION	DATE	PROJECT #	858-6107960	SURVEYED	DESIGNED	DRAWN	CHECKED	SCALE
							SM	NB	AS SHOWN

NEIL BYRNE, P.E.
FLORIDA P.E. # 86905

Signature & Date




PUBLIC WORKS DEPARTMENT
ENGINEERING SERVICES
1022 26th Avenue East, Bradenton, FL 34208

*LOCKWOOD RIDGE ROAD REBASE
SIGNING AND PAVEMENT MARKING PLANS
PLAN SHEET*

\\bocd\dfs\p\wd_traffic\Share\Traffic_Engineering_Share\Plan_Review\Project_Folder\Lockwood_Ridge - Rebase and Resurfacing - 56th Ave Ter E - University Pkwy\Design\Cadd\Lockwood-SMP.dwg [4/14/2022 4:59 PM]


MATCH LINE STA. 12+00

MATCH LINE STA. 18+00

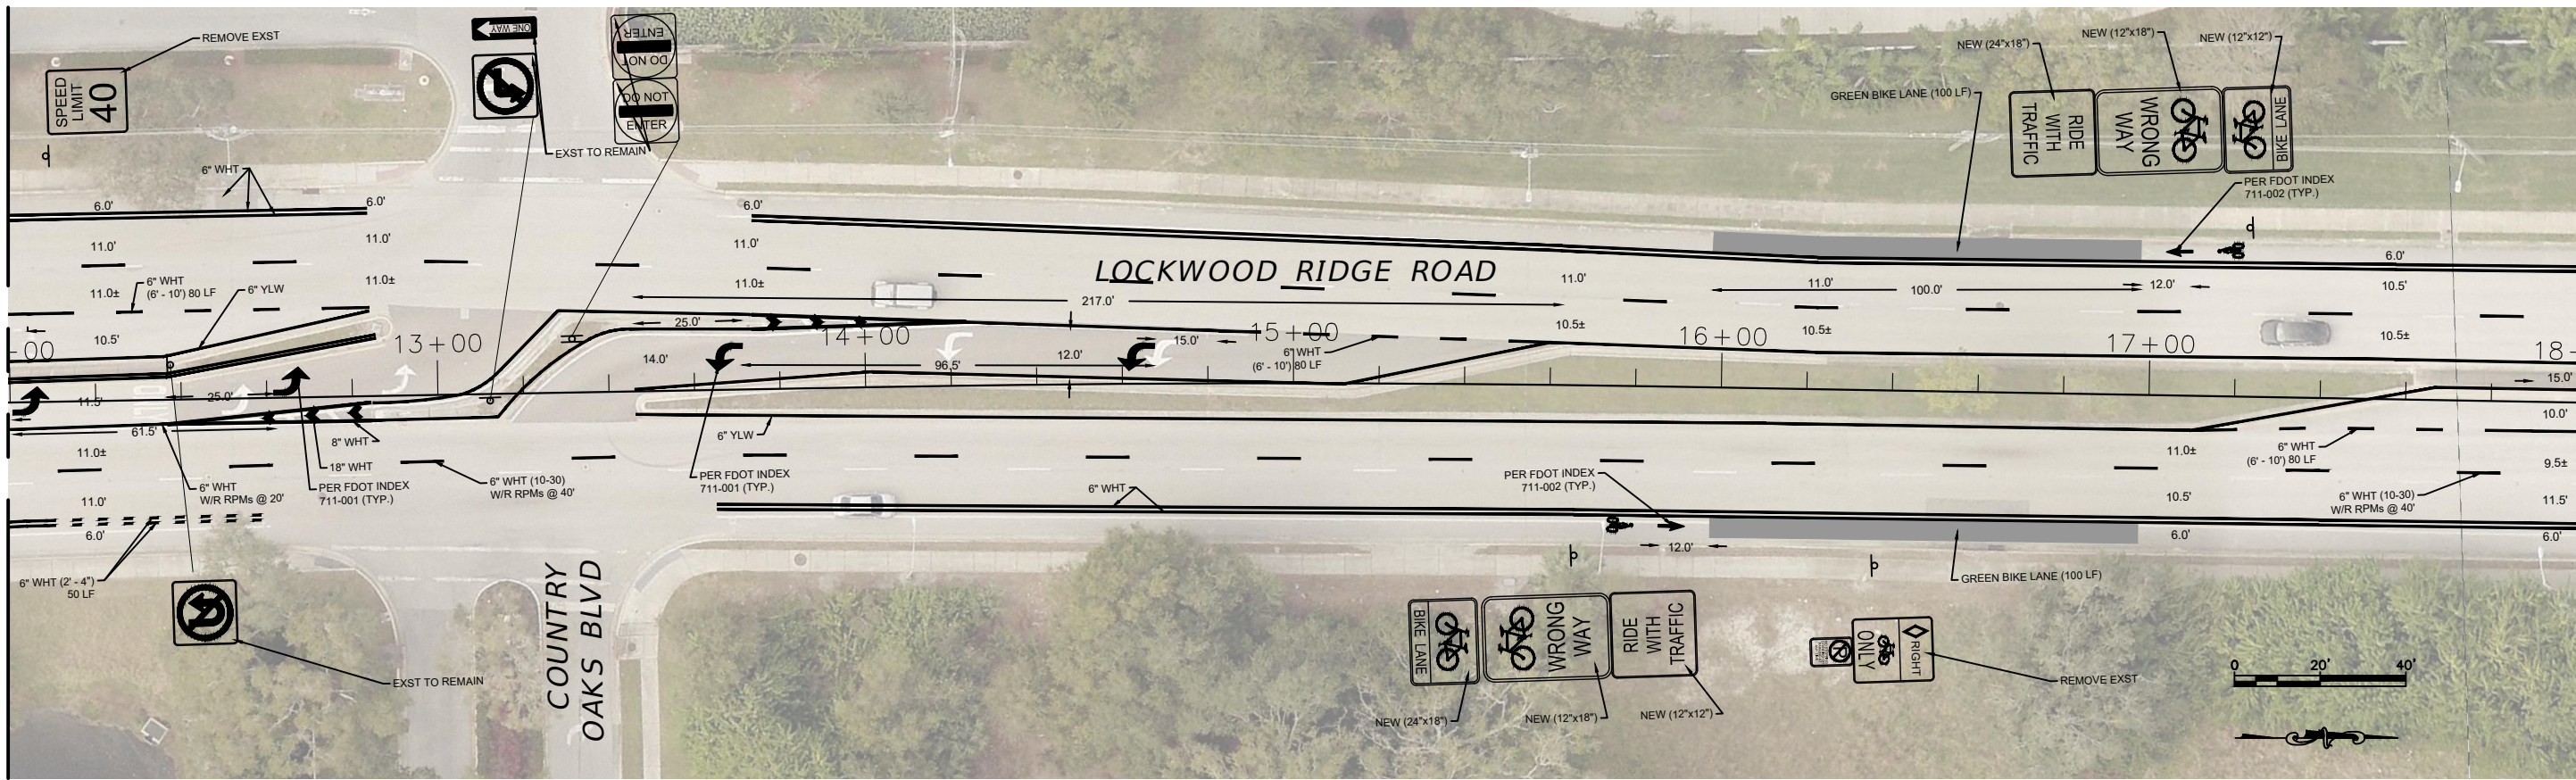

MATCH LINE STA. 18+00

MATCH LINE STA. 24+00

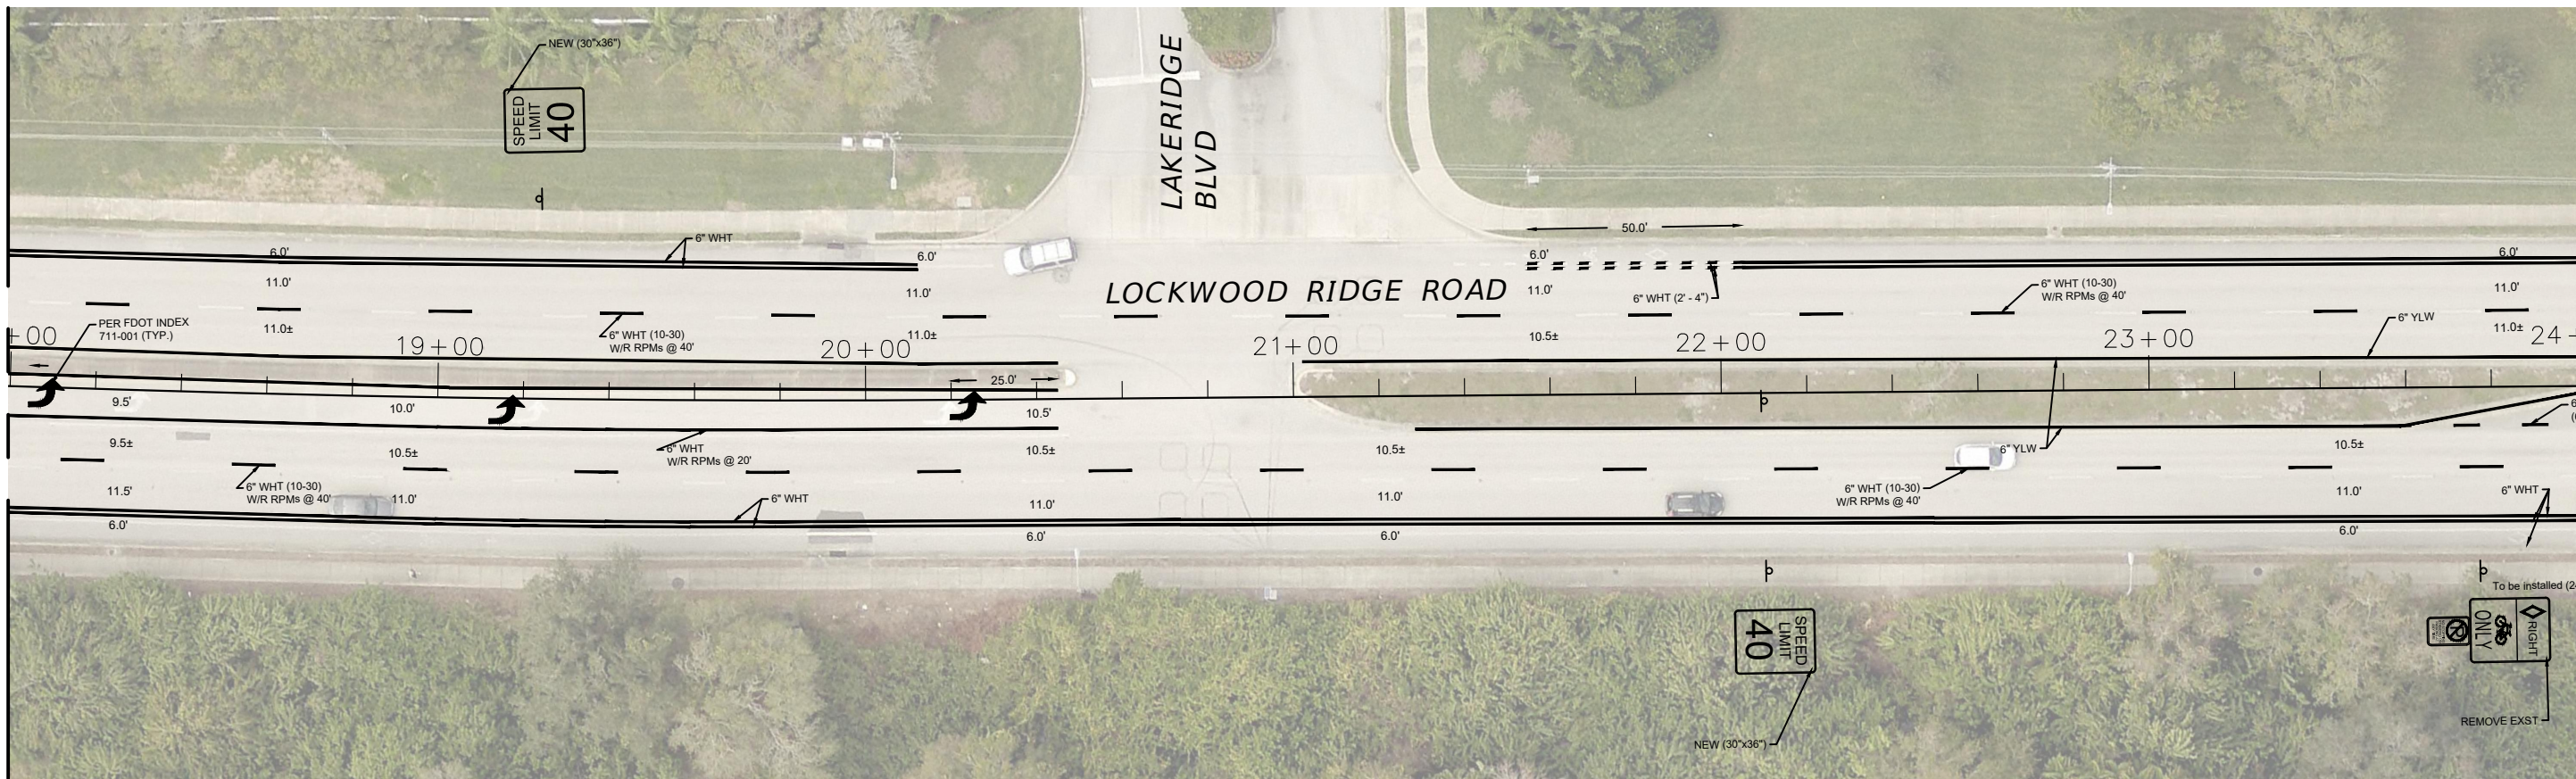

NUMBER	DESCRIPTION	DATE	PROJECT #	858-6107960	SURVEYED	---	---
			SURVEY #		DESIGNED	---	---
			SEC./TWN./RGE		DRAWN	SM	4/14/22
			SCALE	AS SHOWN	CHECKED	NB	4/14/22

NEIL BYRNE, P.E.
FLORIDA P.E. # 86905

Signature & Date




PUBLIC WORKS DEPARTMENT
ENGINEERING SERVICES
1022 26th Avenue East, Bradenton, FL 34208

*LOCKWOOD RIDGE ROAD REBASE
SIGNING AND PAVEMENT MARKING PLANS
PLAN SHEET*

SHEET NO.
S-5


\\bocd\dfs\PWD_Traffic_Share\Traffic_Engineering_Share\Plan Review\Project Folder\Lockwood Ridge - Rebase and Resurfacing - 56th Ave Ter E - University Pkwy\Design\Cadd\Lockwood-SMP.dwg [4/14/2022 4:59 PM]

MATCH LINE STA. 24+00

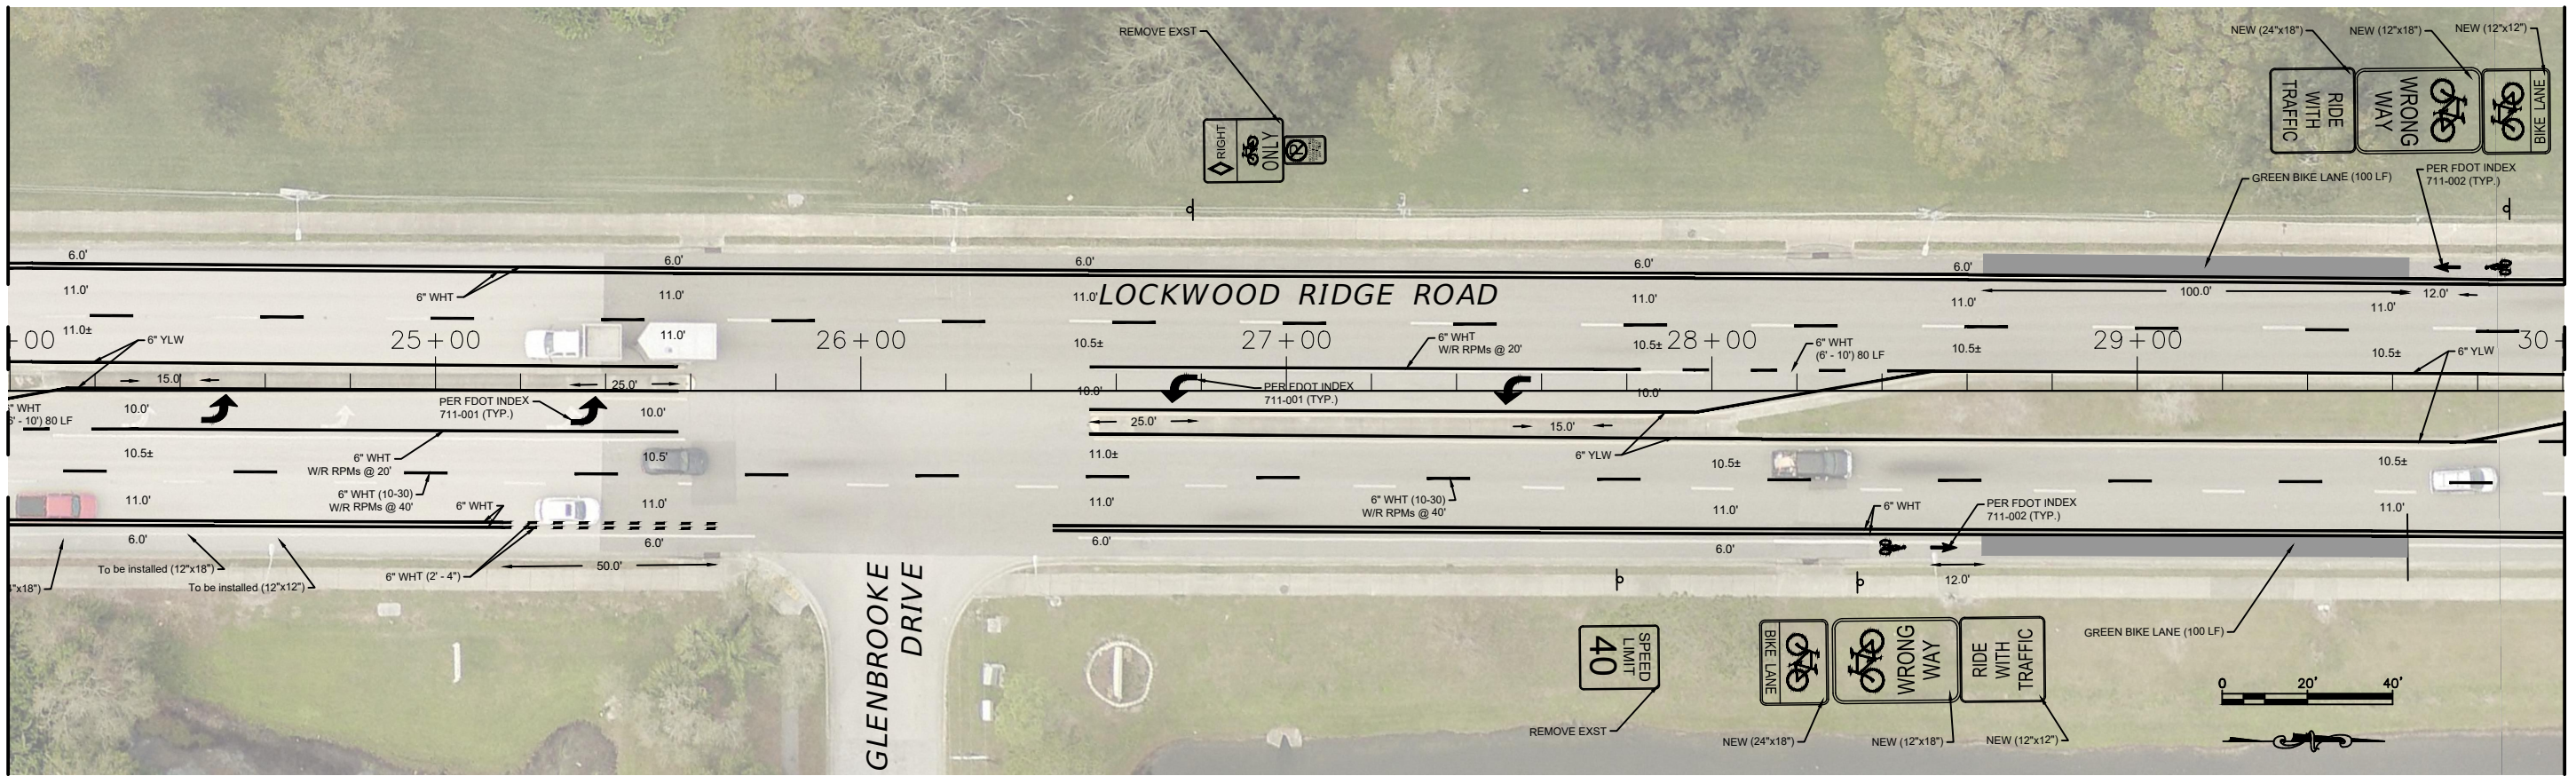

MATCH LINE STA. 30+00

MATCH LINE STA. 30+00

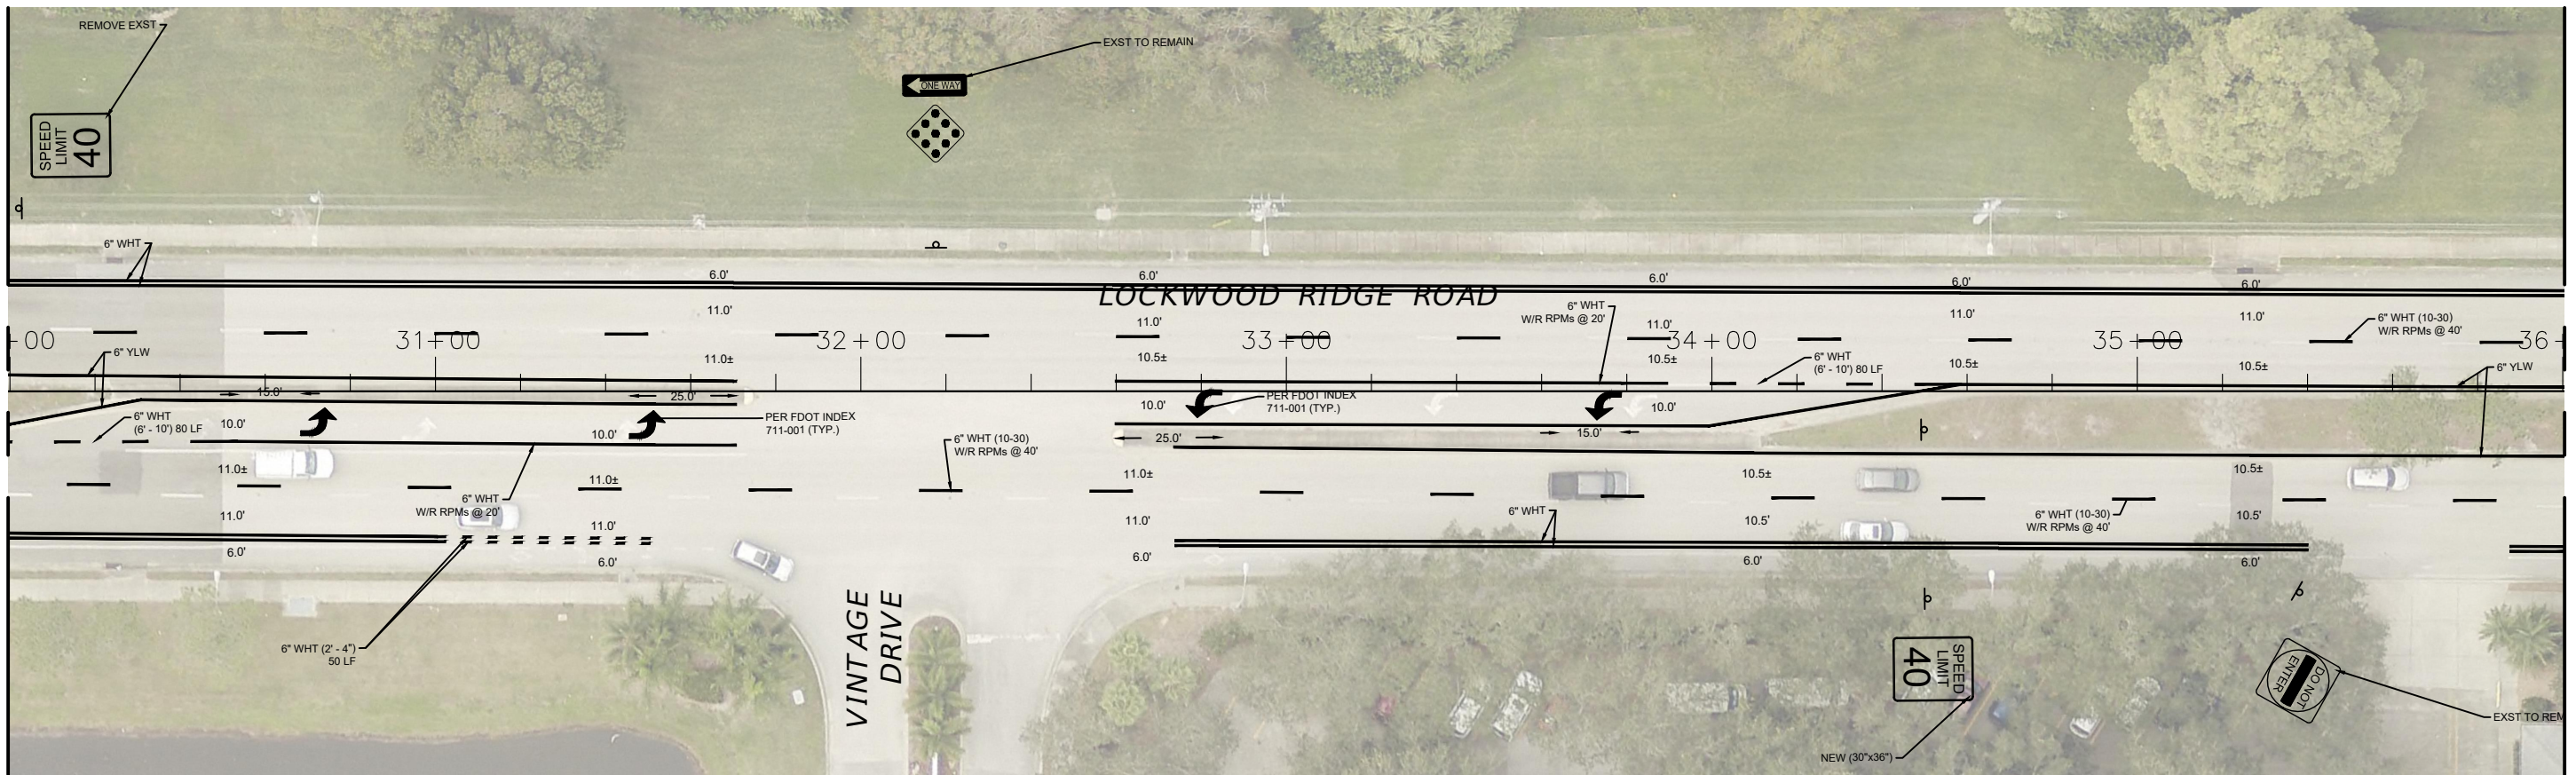

MATCH LINE STA. 36+00

NUMBER	DESCRIPTION	DATE	PROJECT #	858-6107960	SURVEYED	---	---
			SURVEY #		DESIGNED	---	---
			SEC./TWN./RGE		DRAWN	SM	4/14/22
			SCALE	AS SHOWN	CHECKED	NB	4/14/22

NEIL BYRNE, P.E.
FLORIDA P.E. # 86905

Signature & Date




PUBLIC WORKS DEPARTMENT
ENGINEERING SERVICES
1022 26th Avenue East, Bradenton, FL 34208

*LOCKWOOD RIDGE ROAD REBASE
SIGNING AND PAVEMENT MARKING PLANS
PLAN SHEET*

SHEET NO.
S-6


\\boc\dfs\p\wd_traffic\Share\Traffic_Engineering_Share\Plan Review\Project Folder\Lockwood Ridge - Rebase and Resurfacing - 56th Ave Ter E - University Pkwy\Design\Cadd\Lockwood-SMP.dwg [4/14/2022 5:00 PM]

MATCH LINE STA. 36+00

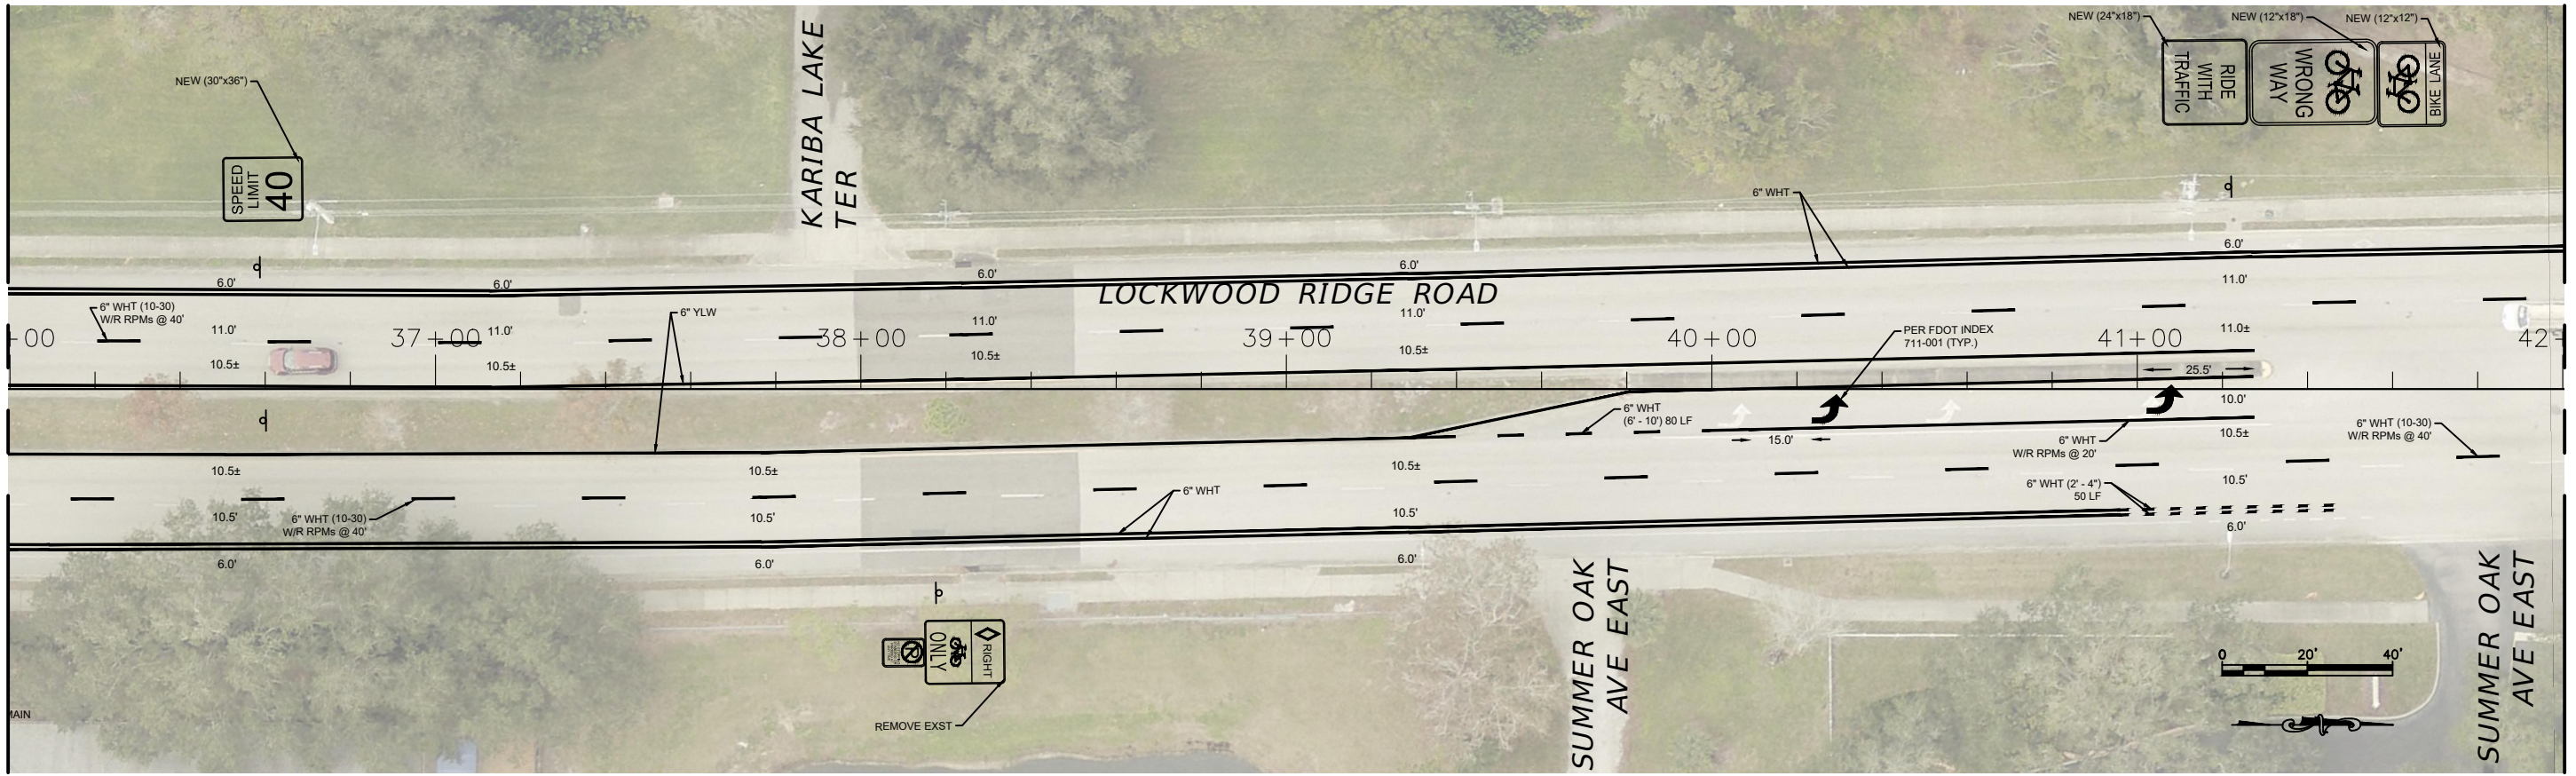

MATCH LINE STA. 42+00

MATCH LINE STA. 42+00

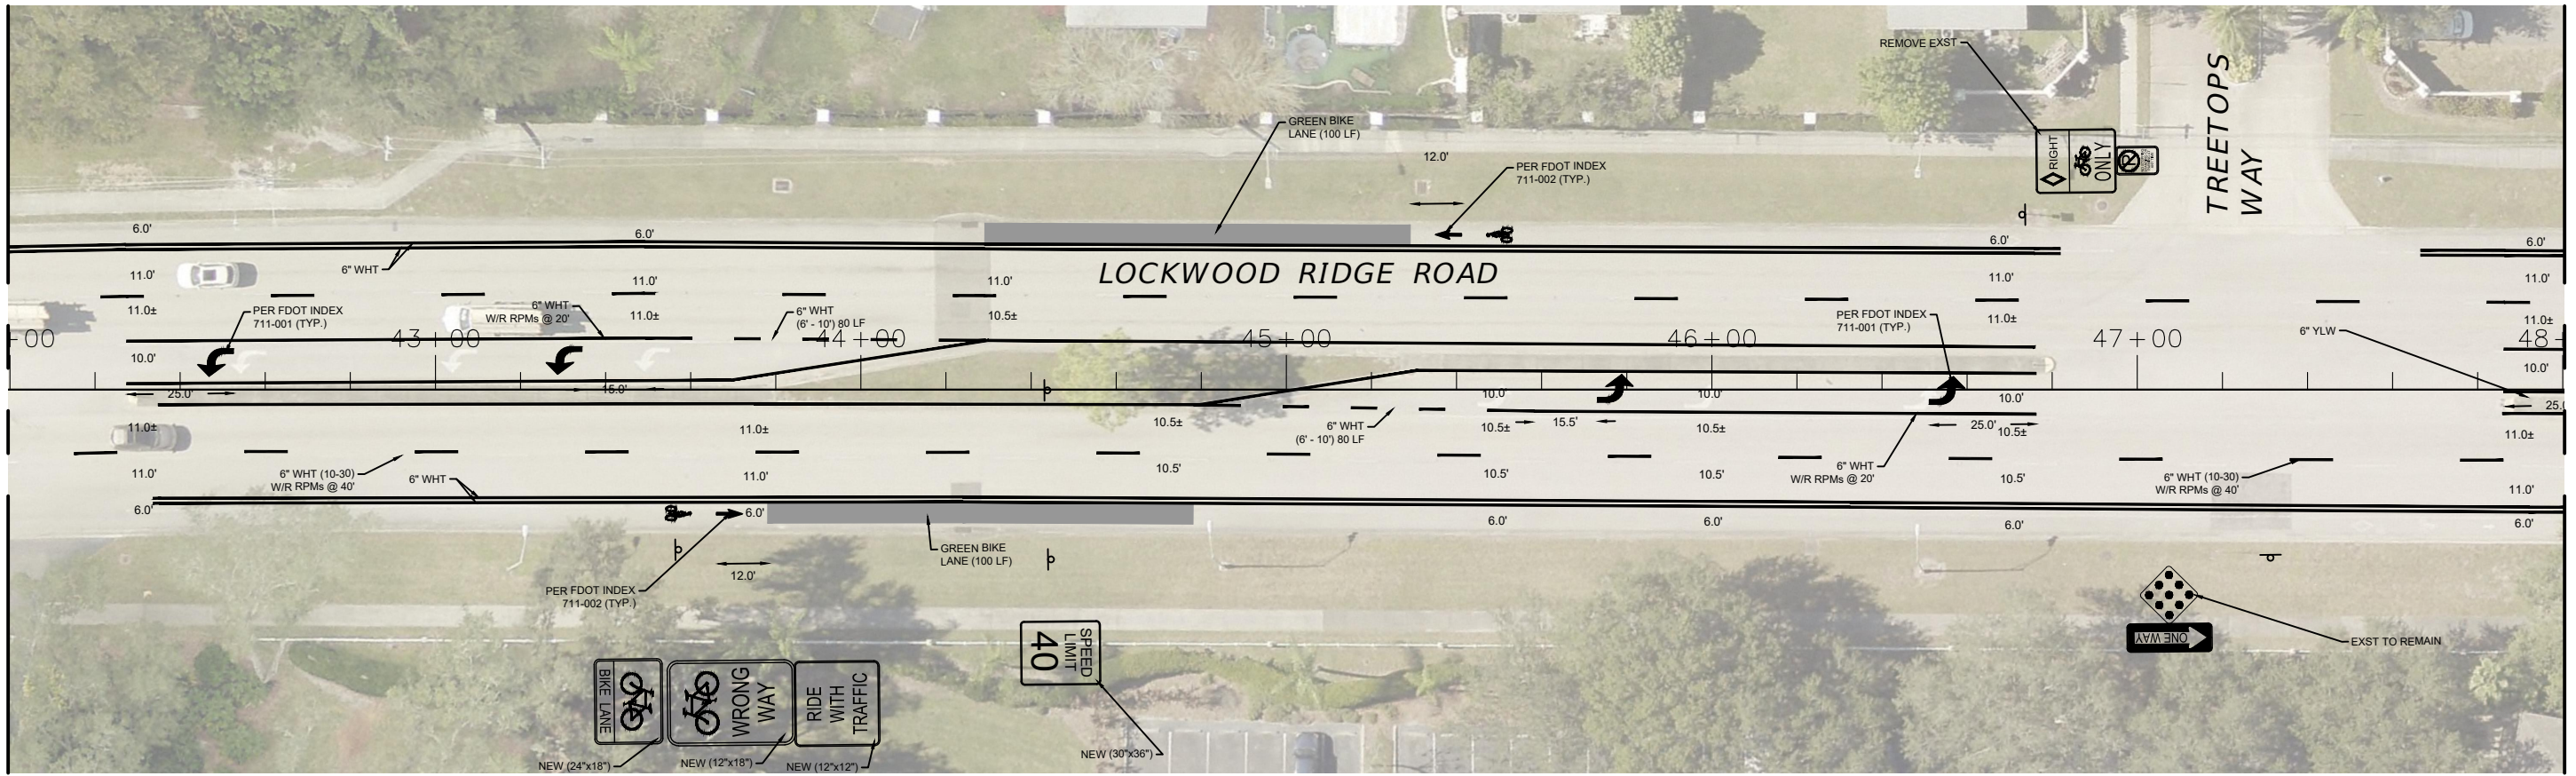


MATCH LINE STA. 48+00

NUMBER	DESCRIPTION	DATE	PROJECT #	858-6107960	SURVEYED	---	---
			SURVEY #		DESIGNED	---	---
			SEC./TWN./RGE		DRAWN	SM	4/14/22
			SCALE	AS SHOWN	CHECKED	NB	4/14/22

NEIL BYRNE, P.E.
FLORIDA P.E. # 86905

Signature & Date




**PUBLIC WORKS DEPARTMENT
ENGINEERING SERVICES**
1022 26th Avenue East, Bradenton, FL 34208

*LOCKWOOD RIDGE ROAD REBASE
SIGNING AND PAVEMENT MARKING PLANS
PLAN SHEET*

SHEET NO.
S-7


\\bcsd\dfs\p\wd_traffic\Share\Traffic_Engineering_Share\Plan Review\Project Folder\Lockwood Ridge - Rebase and Resurfacing - 56th Ave Ter E - University Pkwy\Design\Cadd\Lockwood-SMP.dwg [4/14/2022 5:10 PM]

MATCH LINE STA. 48+00

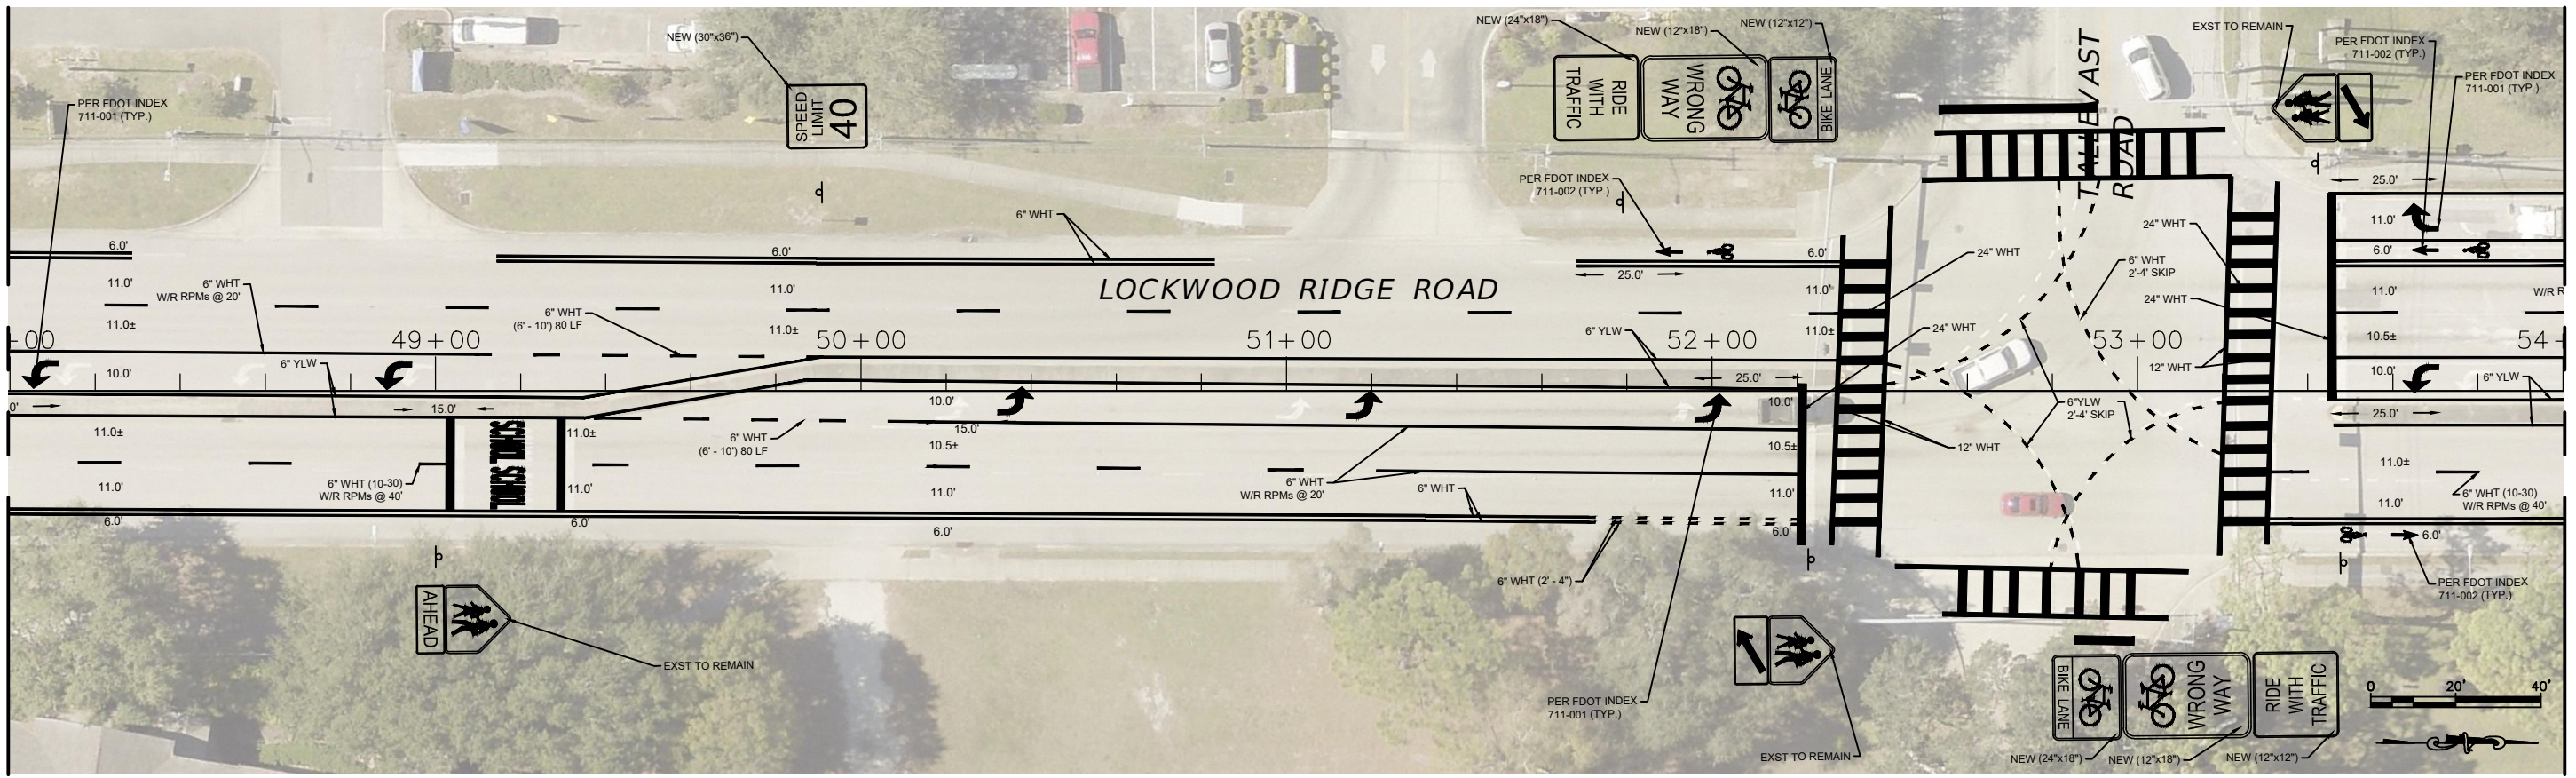

MATCH LINE STA. 54+00

MATCH LINE STA. 54+00

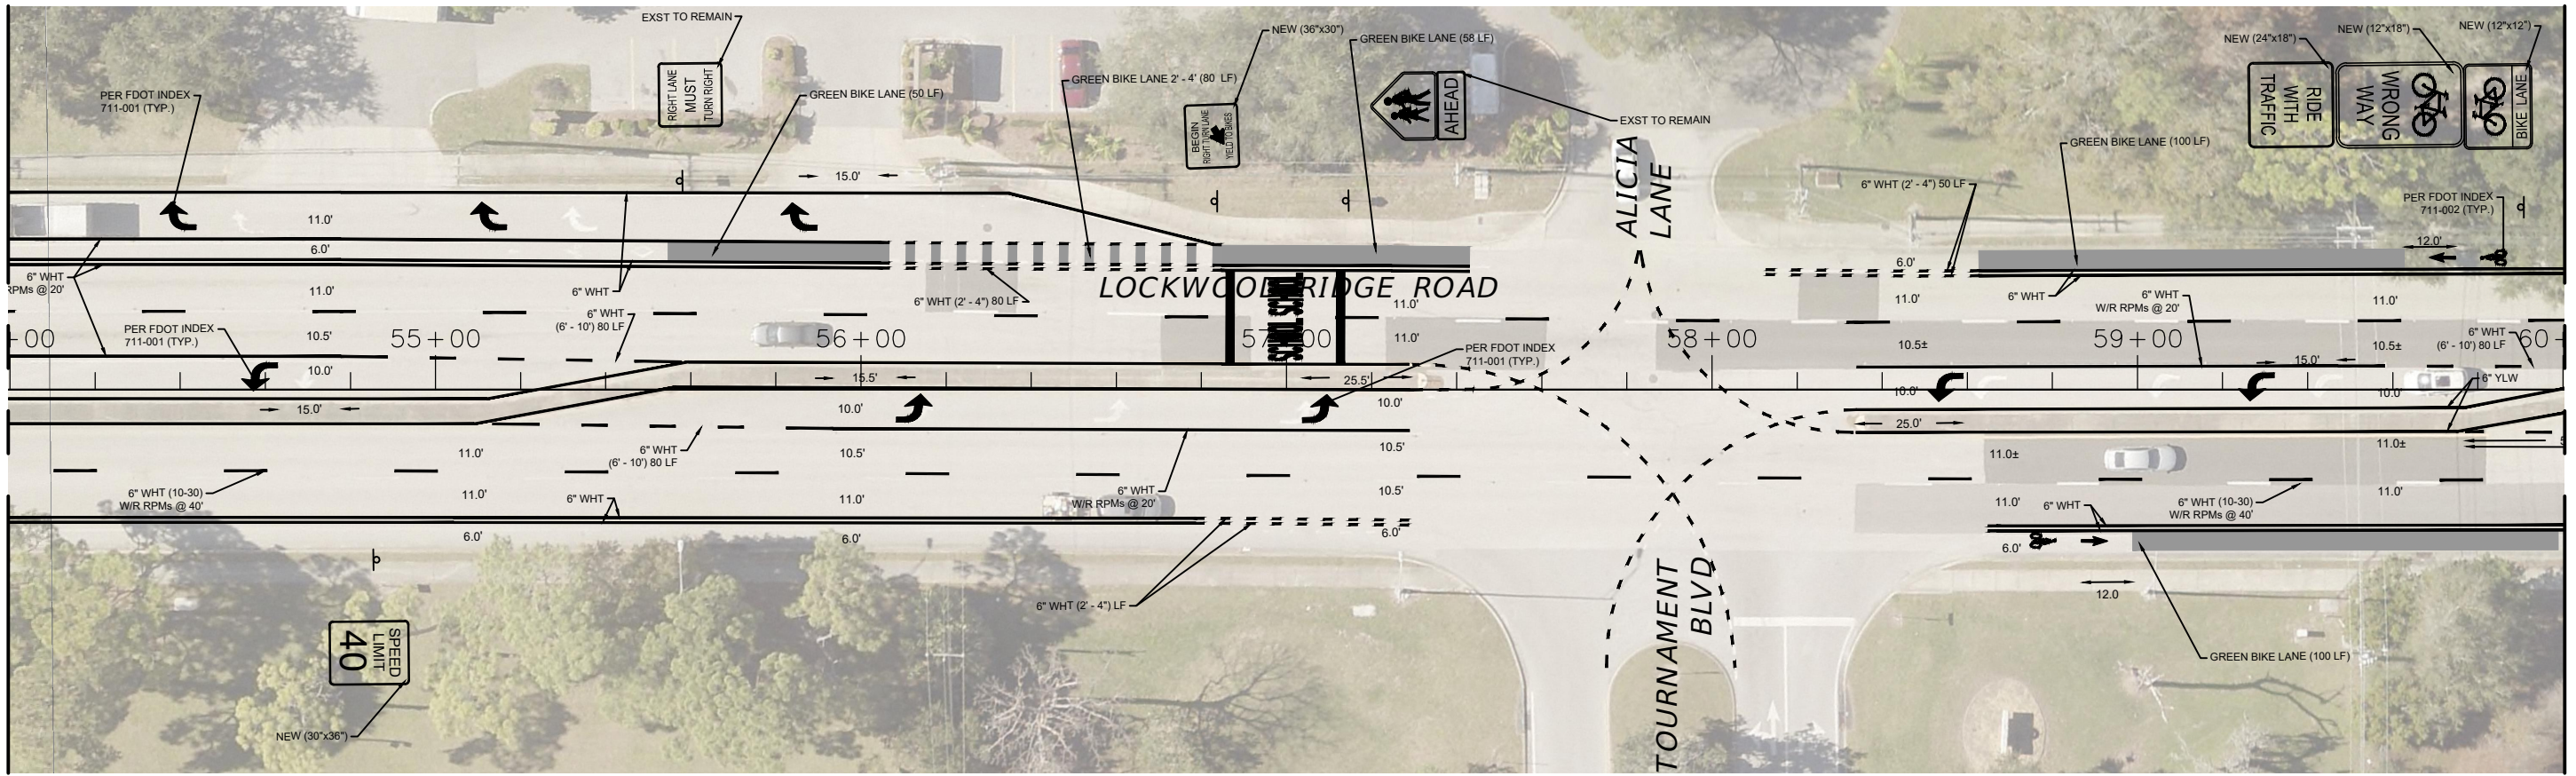

MATCH LINE STA. 60+00

NUMBER	DESCRIPTION	DATE	PROJECT #	858-6107960	SURVEYED	---	---
			SURVEY #		DESIGNED	---	---
			SEC./TWN./RGE		DRAWN	SM	4/14/22
			SCALE	AS SHOWN	CHECKED	NB	4/14/22

NEIL BYRNE, P.E.
FLORIDA P.E. # 86905

Signature & Date




PUBLIC WORKS DEPARTMENT
ENGINEERING SERVICES
1022 26th Avenue East, Bradenton, FL 34208

LOCKWOOD RIDGE ROAD REBASE
SIGNING AND PAVEMENT MARKING PLANS
PLAN SHEET

SHEET NO.
5-8


\\bocd\dfs\p\wd_traffic\Share\Traffic_Engineering_Share\Plan Review\Project Folder\Lockwood Ridge - Rebase and Resurfacing - 56th Ave Ter E - University Pkwy\Design\Cadd\Lockwood-SMP.dwg [4/14/2022 5:00 PM]

MATCH LINE STA. 60+00

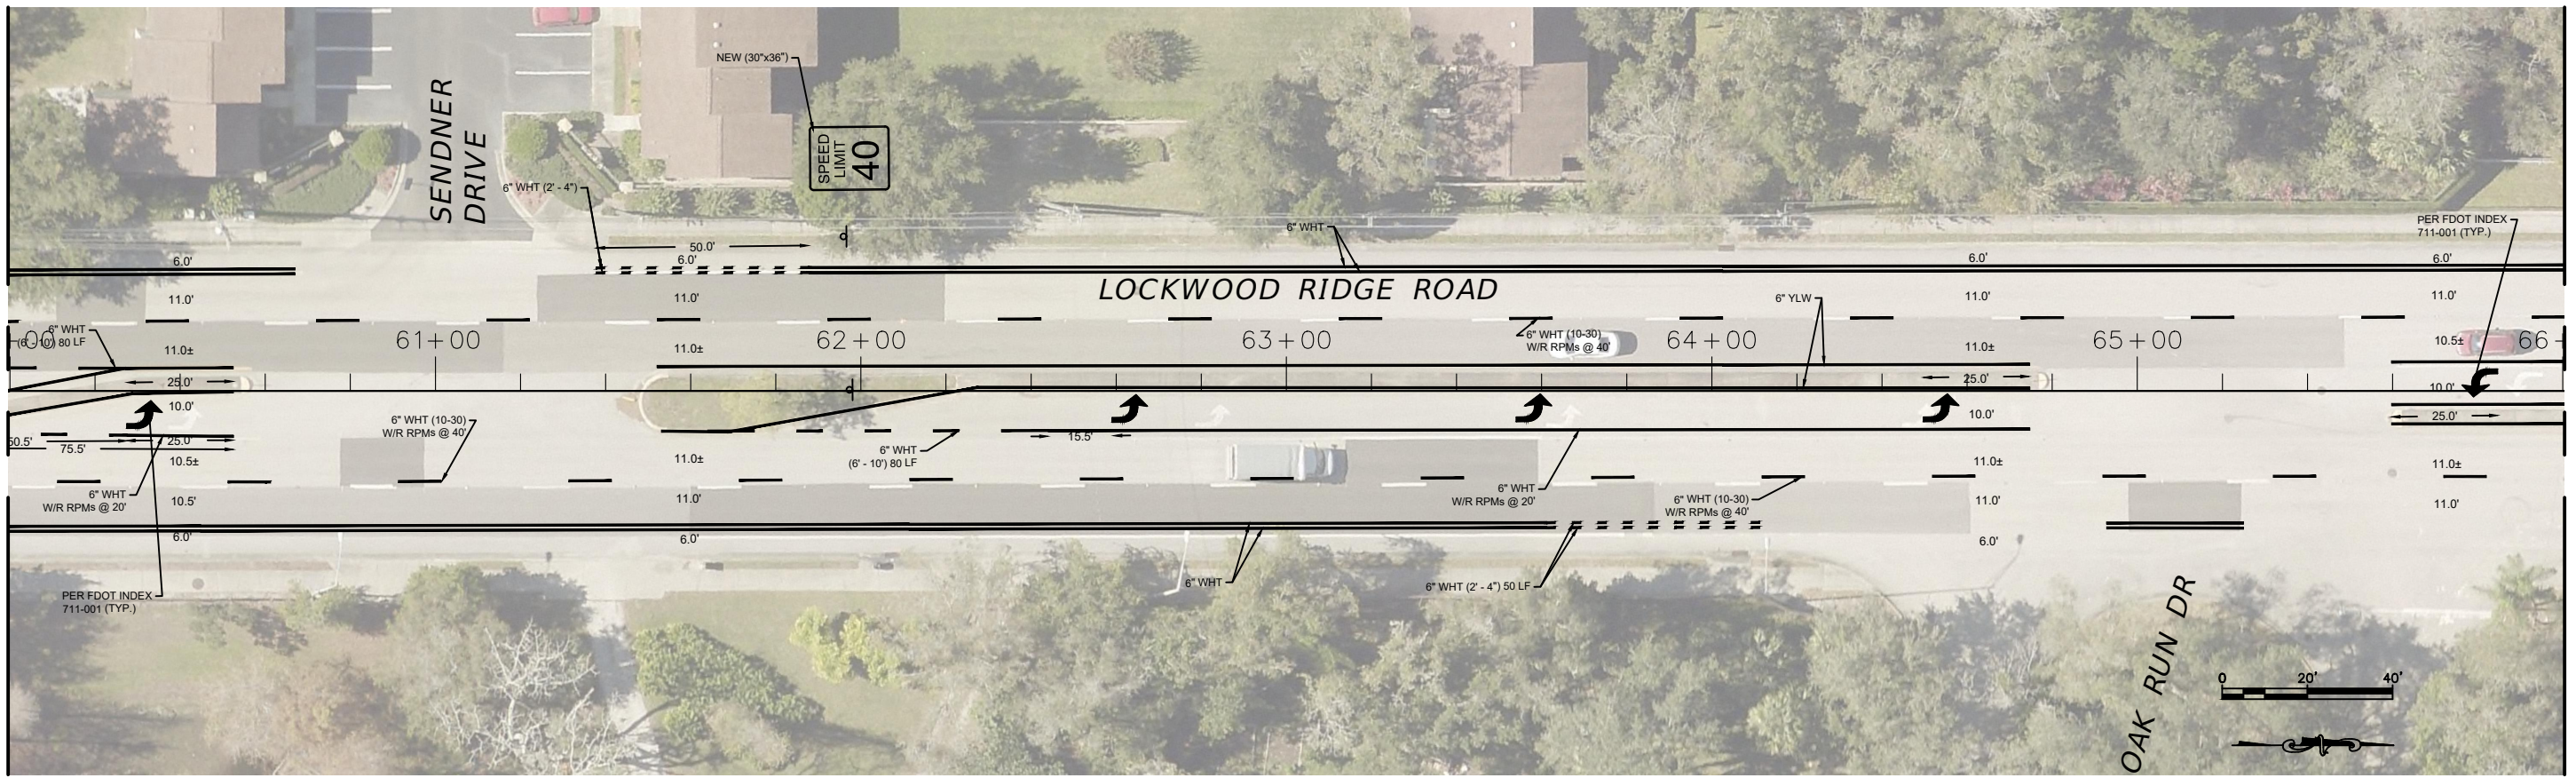

MATCH LINE STA. 66+00

MATCH LINE STA. 66+00

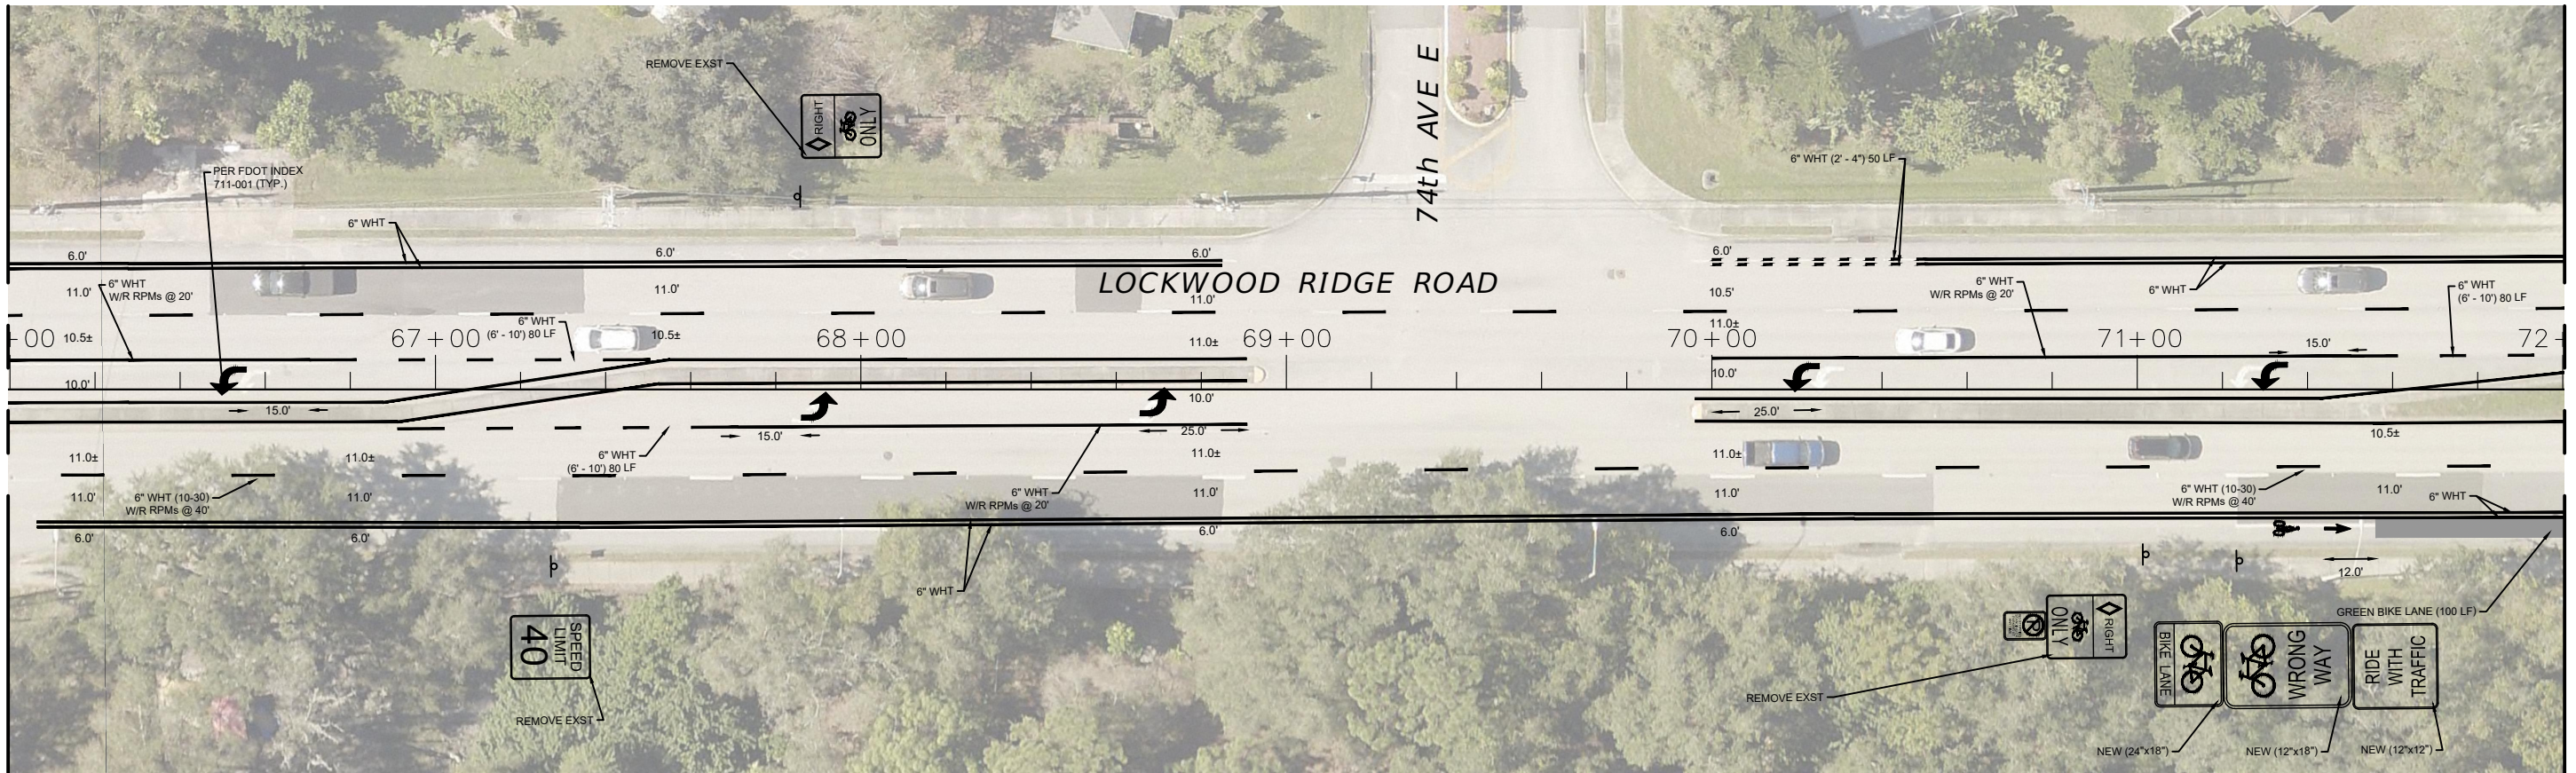

MATCH LINE STA. 72+00

NUMBER	DESCRIPTION	DATE	PROJECT #	858-6107960	SURVEYED	---	---
			SURVEY #		DESIGNED	---	---
			SEC./TWN./RGE		DRAWN	SM	4/14/22
			SCALE	AS SHOWN	CHECKED	NB	4/14/22

NEIL BYRNE, P.E.
FLORIDA P.E. # 86905

Signature & Date




PUBLIC WORKS DEPARTMENT
ENGINEERING SERVICES
1022 26th Avenue East, Bradenton, FL 34208

*LOCKWOOD RIDGE ROAD REBASE
SIGNING AND PAVEMENT MARKING PLANS
PLAN SHEET*

SHEET NO.
S-9


\\bocd\dfs\p\wd_traffic\Share\Traffic_Engineering_Share\Plan Review\Project Folder\Lockwood Ridge - Rebase and Resurfacing - 56th Ave Ter E - University Pkwy\Design\Cadd\Lockwood-SMP.dwg [4/14/2022 5:00 PM]

MATCH LINE STA. 72+00

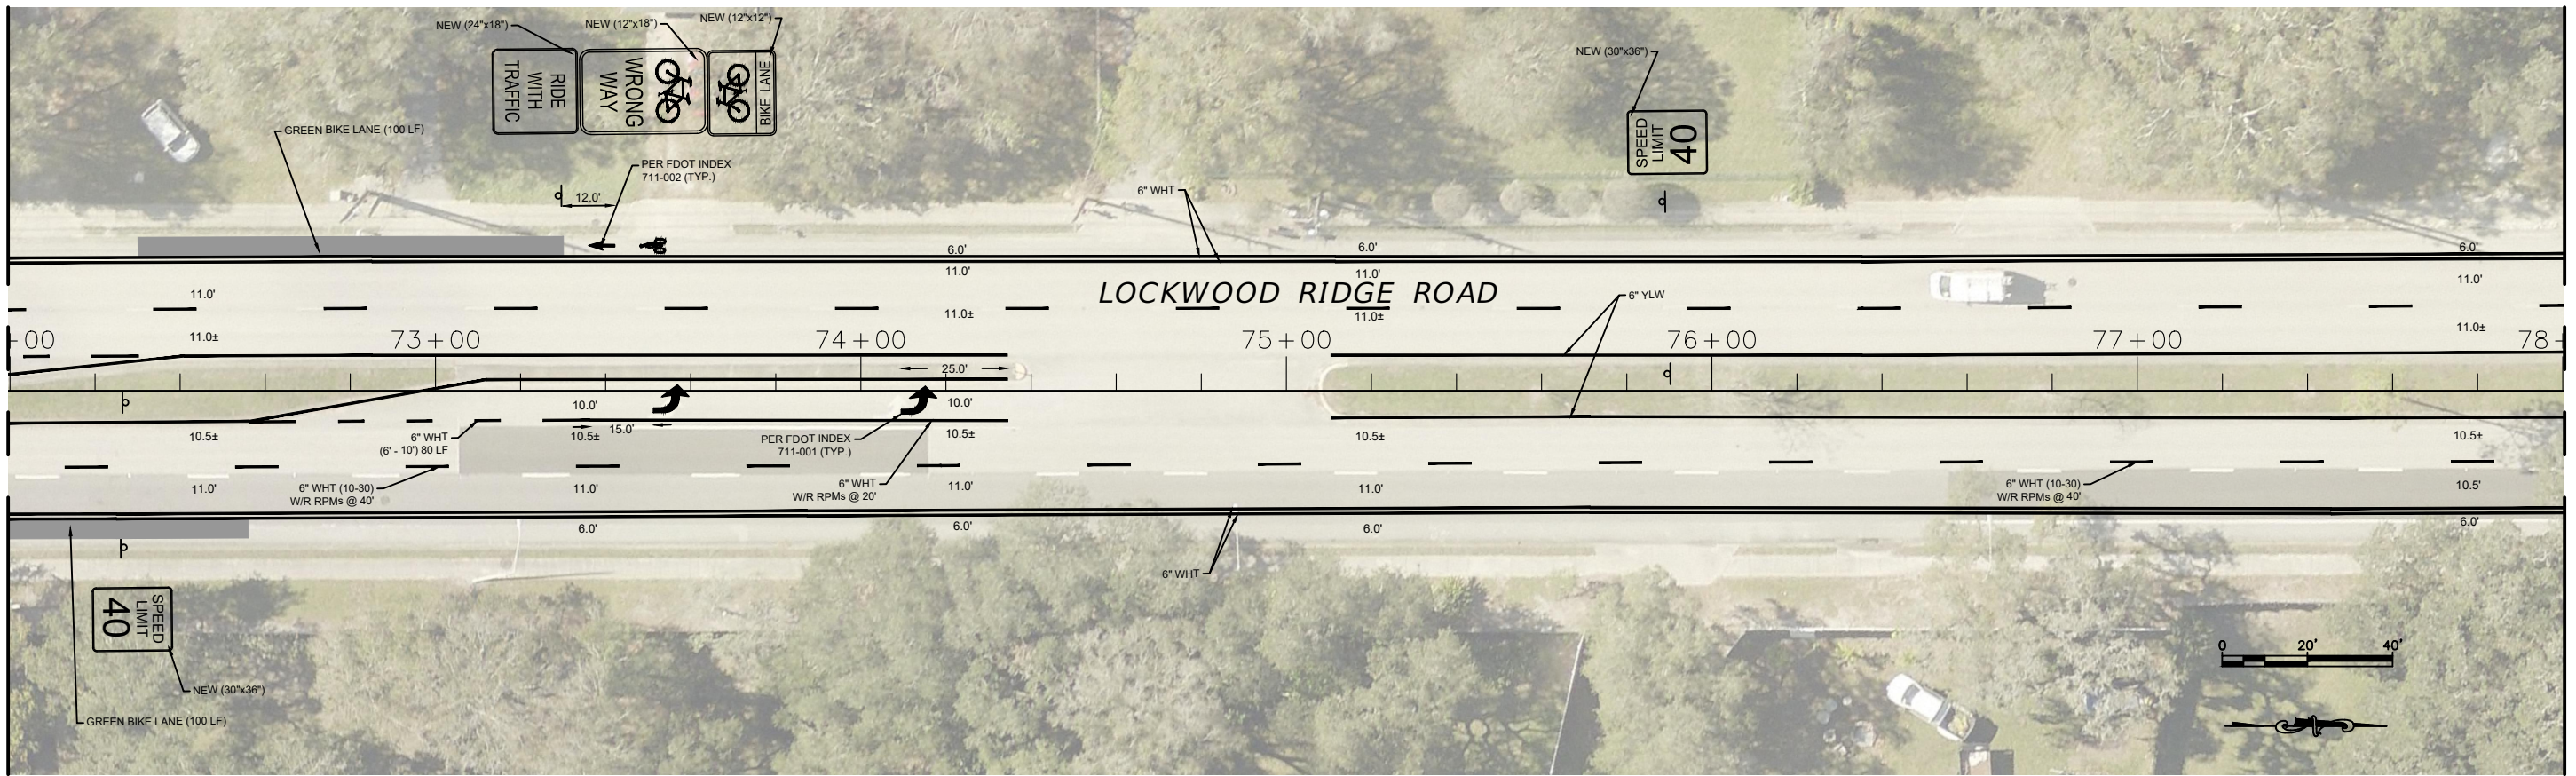

MATCH LINE STA. 78+00

MATCH LINE STA. 78+00

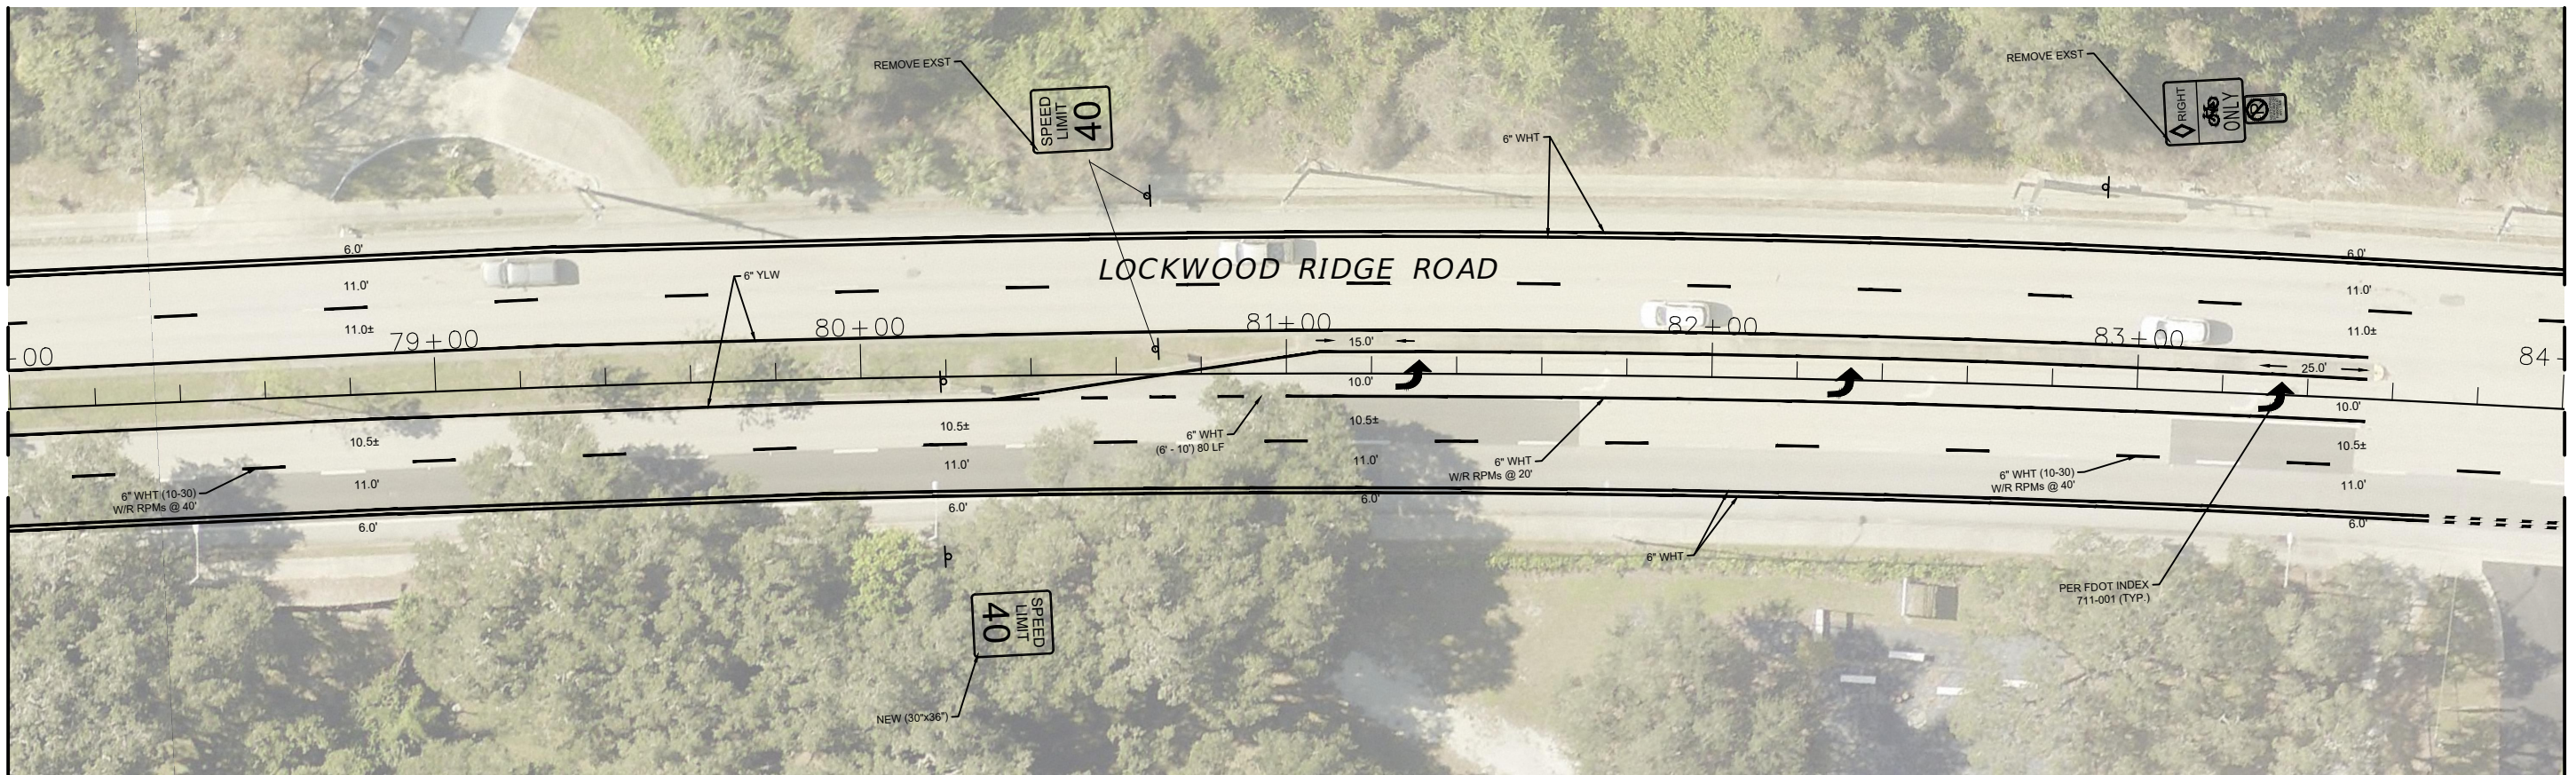

MATCH LINE STA. 84+00

NUMBER	DESCRIPTION	DATE	PROJECT #	858-6107960	SURVEYED	---	---
			SURVEY #		DESIGNED	---	---
			SEC./TWN./RGE		DRAWN	SM	4/14/22
			SCALE	AS SHOWN	CHECKED	NB	4/14/22

NEIL BYRNE, P.E.
FLORIDA P.E. # 86905

Signature & Date




PUBLIC WORKS DEPARTMENT
ENGINEERING SERVICES
1022 26th Avenue East, Bradenton, FL 34208

*LOCKWOOD RIDGE ROAD REBASE
SIGNING AND PAVEMENT MARKING PLANS
PLAN SHEET*

SHEET NO.
S-10


\\bocd\dfs\PWD_Traffic_Share\Traffic_Engineering_Share\Plan Review\Project Folder\Lockwood Ridge - Rebase and Resurfacing - 56th Ave Ter E - University Pkwy\Design\Cadd\Lockwood-SMP.dwg [4/14/2022 5:00 PM]

MATCH LINE STA. 84+00

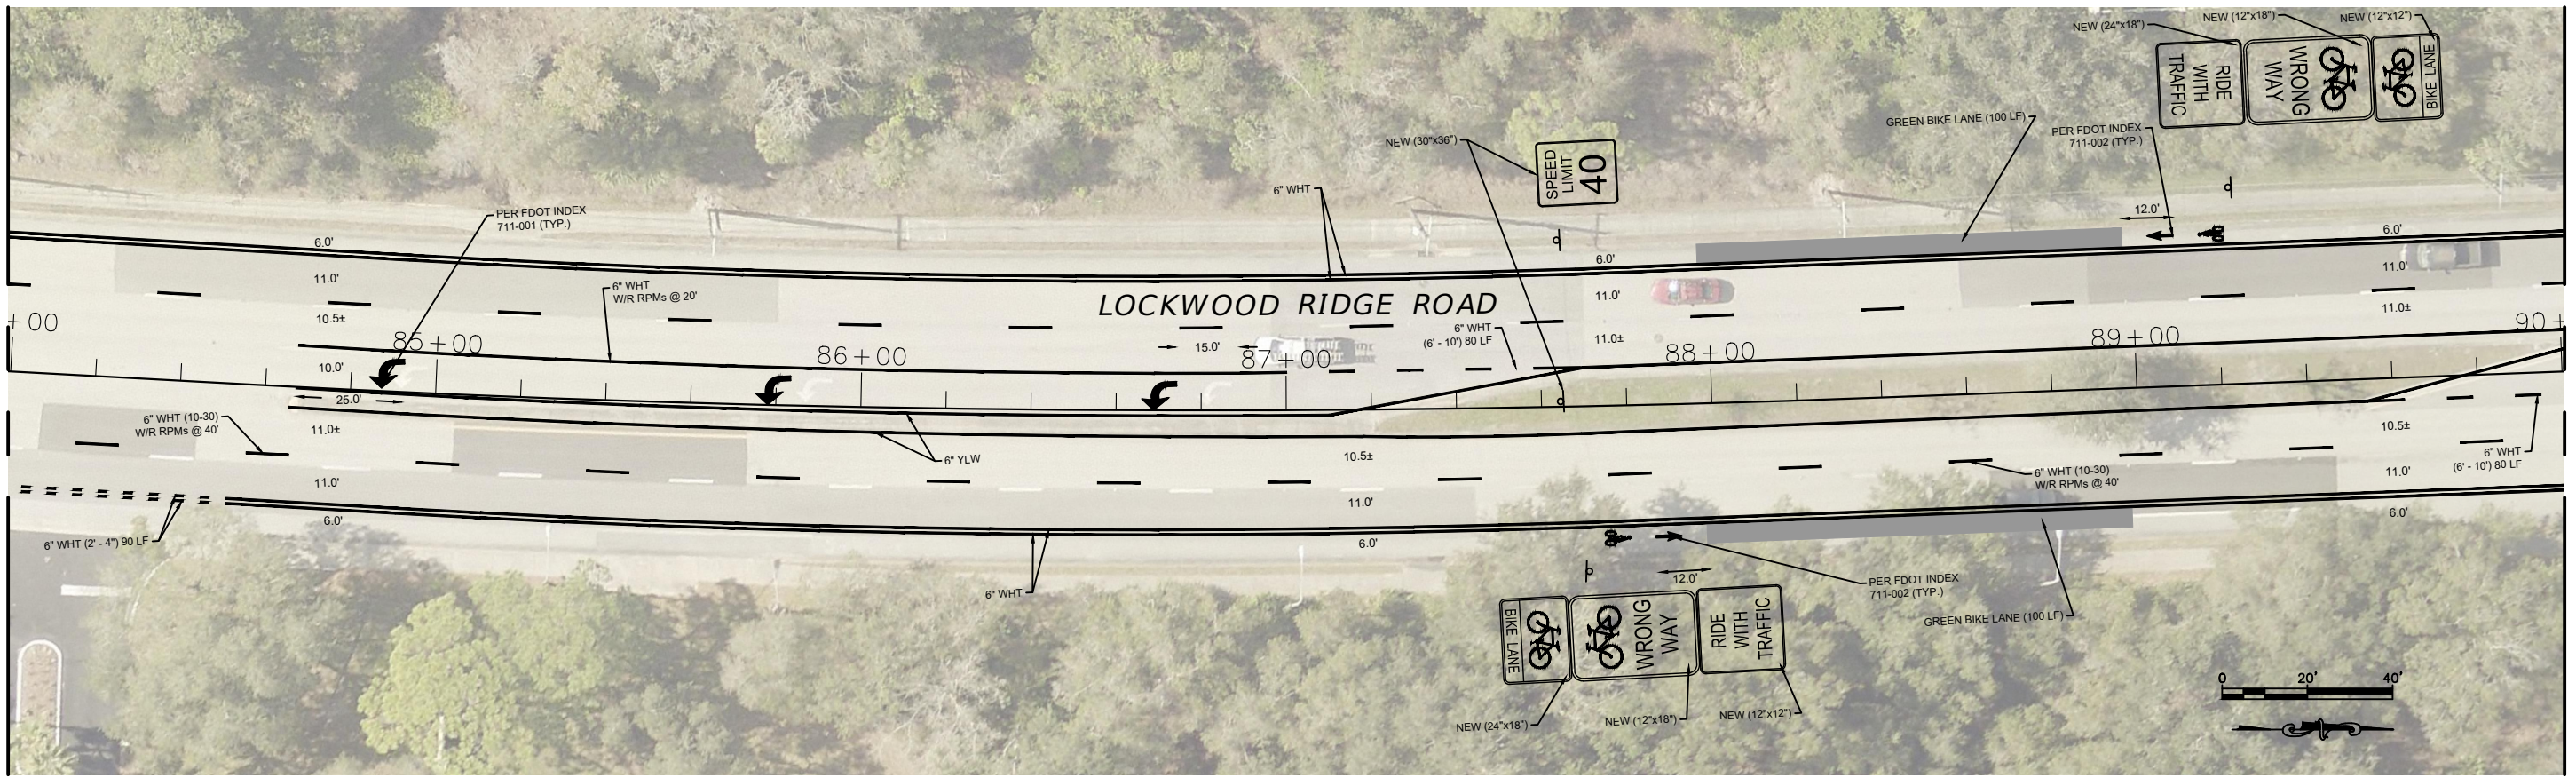

MATCH LINE STA. 90+00

MATCH LINE STA. 90+00

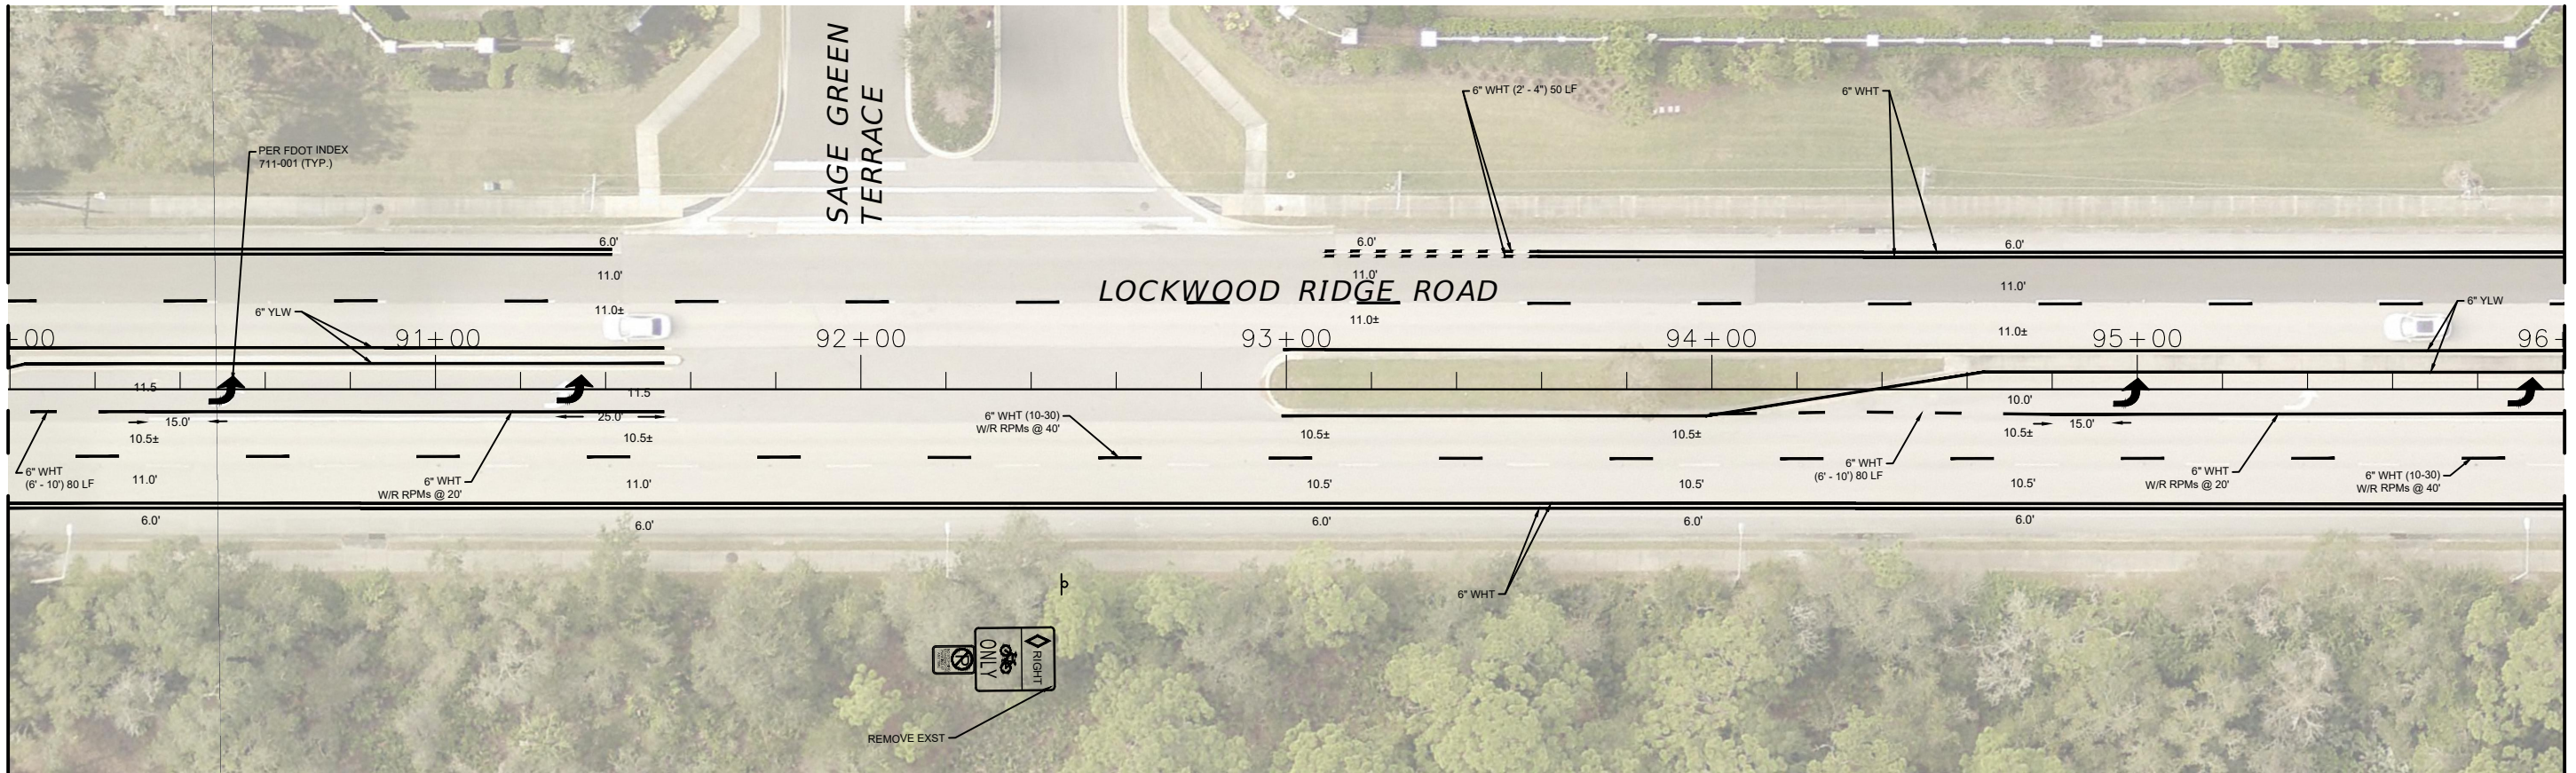

MATCH LINE STA. 96+00

NUMBER	DESCRIPTION	DATE	PROJECT #	858-6107960	SURVEYED	---	---
			SURVEY #		DESIGNED	---	---
			SEC./TWN./RGE		DRAWN	SM	4/14/22
			SCALE	AS SHOWN	CHECKED	NB	4/14/22

NEIL BYRNE, P.E.
FLORIDA P.E. # 86905

Signature & Date




PUBLIC WORKS DEPARTMENT
ENGINEERING SERVICES
1022 26th Avenue East, Bradenton, FL 34208

*LOCKWOOD RIDGE ROAD REBASE
SIGNING AND PAVEMENT MARKING PLANS
PLAN SHEET*

SHEET NO.
S-11


\\boc\dfs\p\wd_traffic\Share\Traffic_Engineering_Share\Plan Review\Project Folder\Lockwood Ridge - Rebase and Resurfacing - 56th Ave Ter E - University Pkwy\Design\Cadd\Lockwood-SMP.dwg [4/14/2022 5:01 PM]

MATCH LINE STA. 96+00

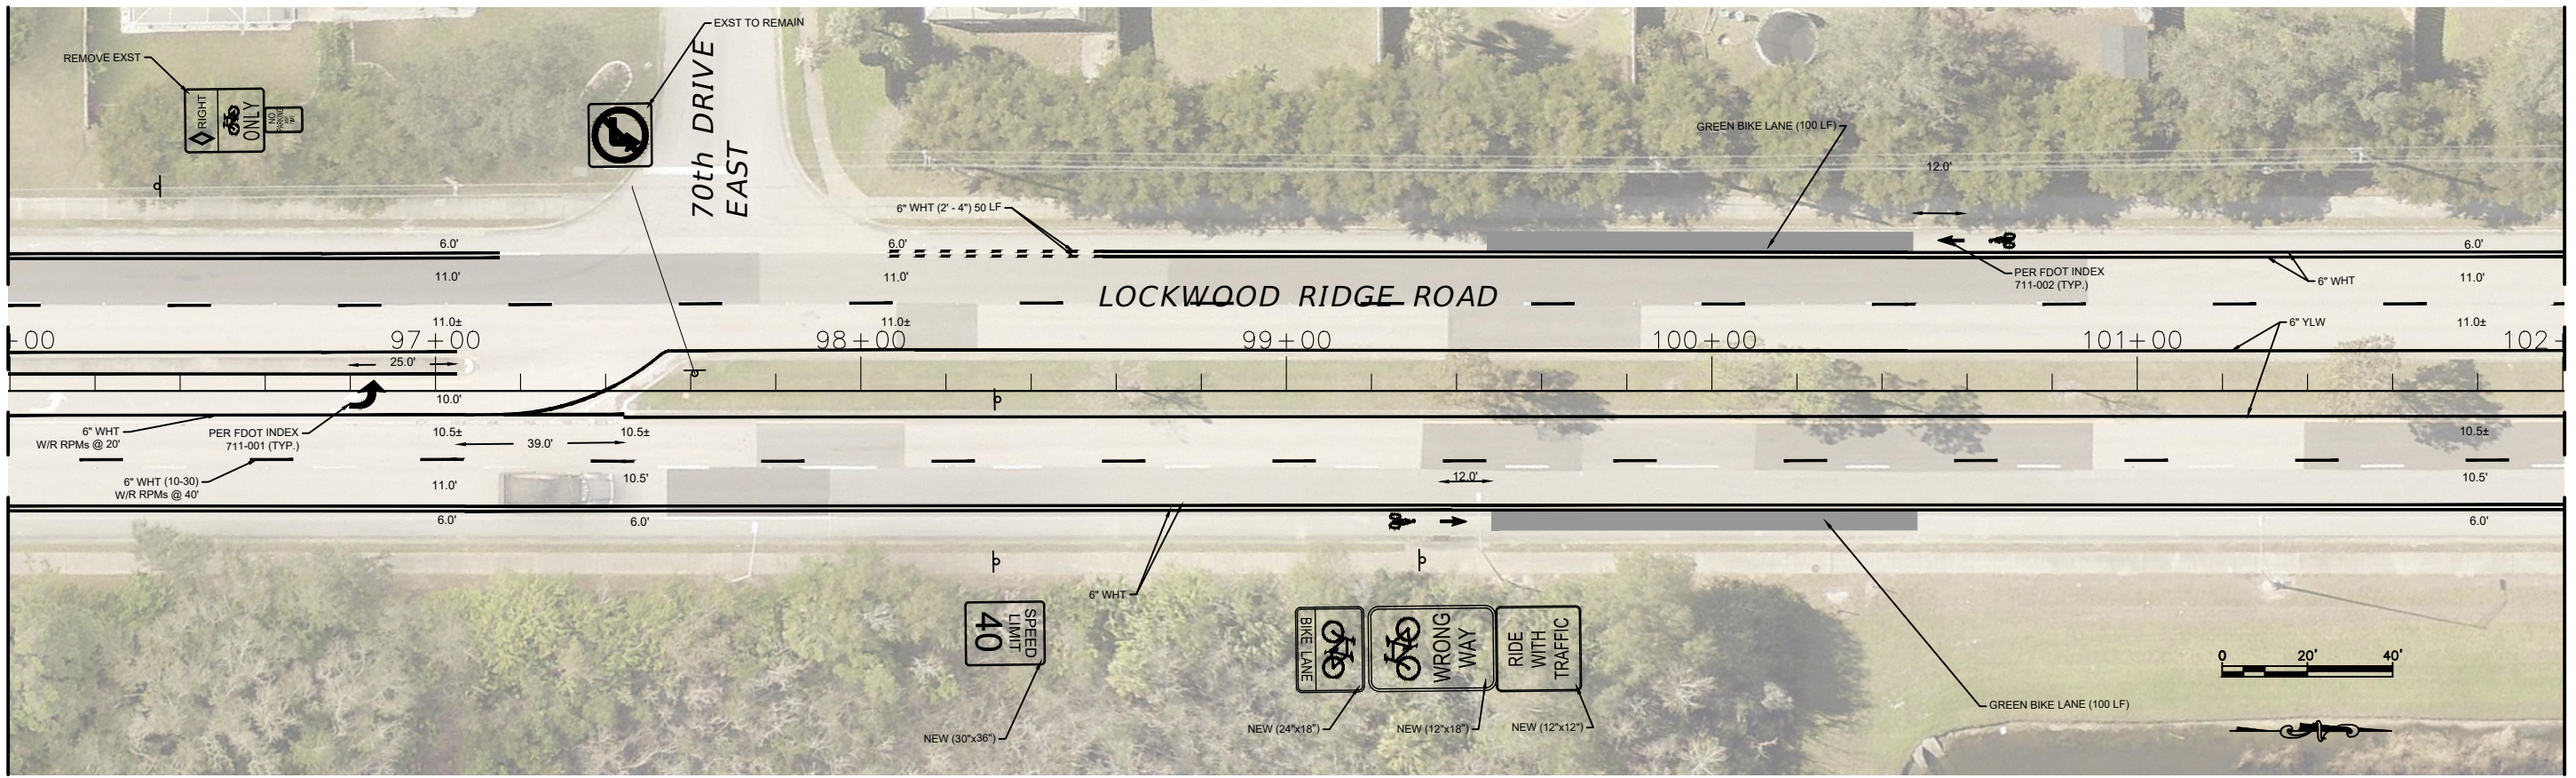

MATCH LINE STA. 102+00

MATCH LINE STA. 102+00

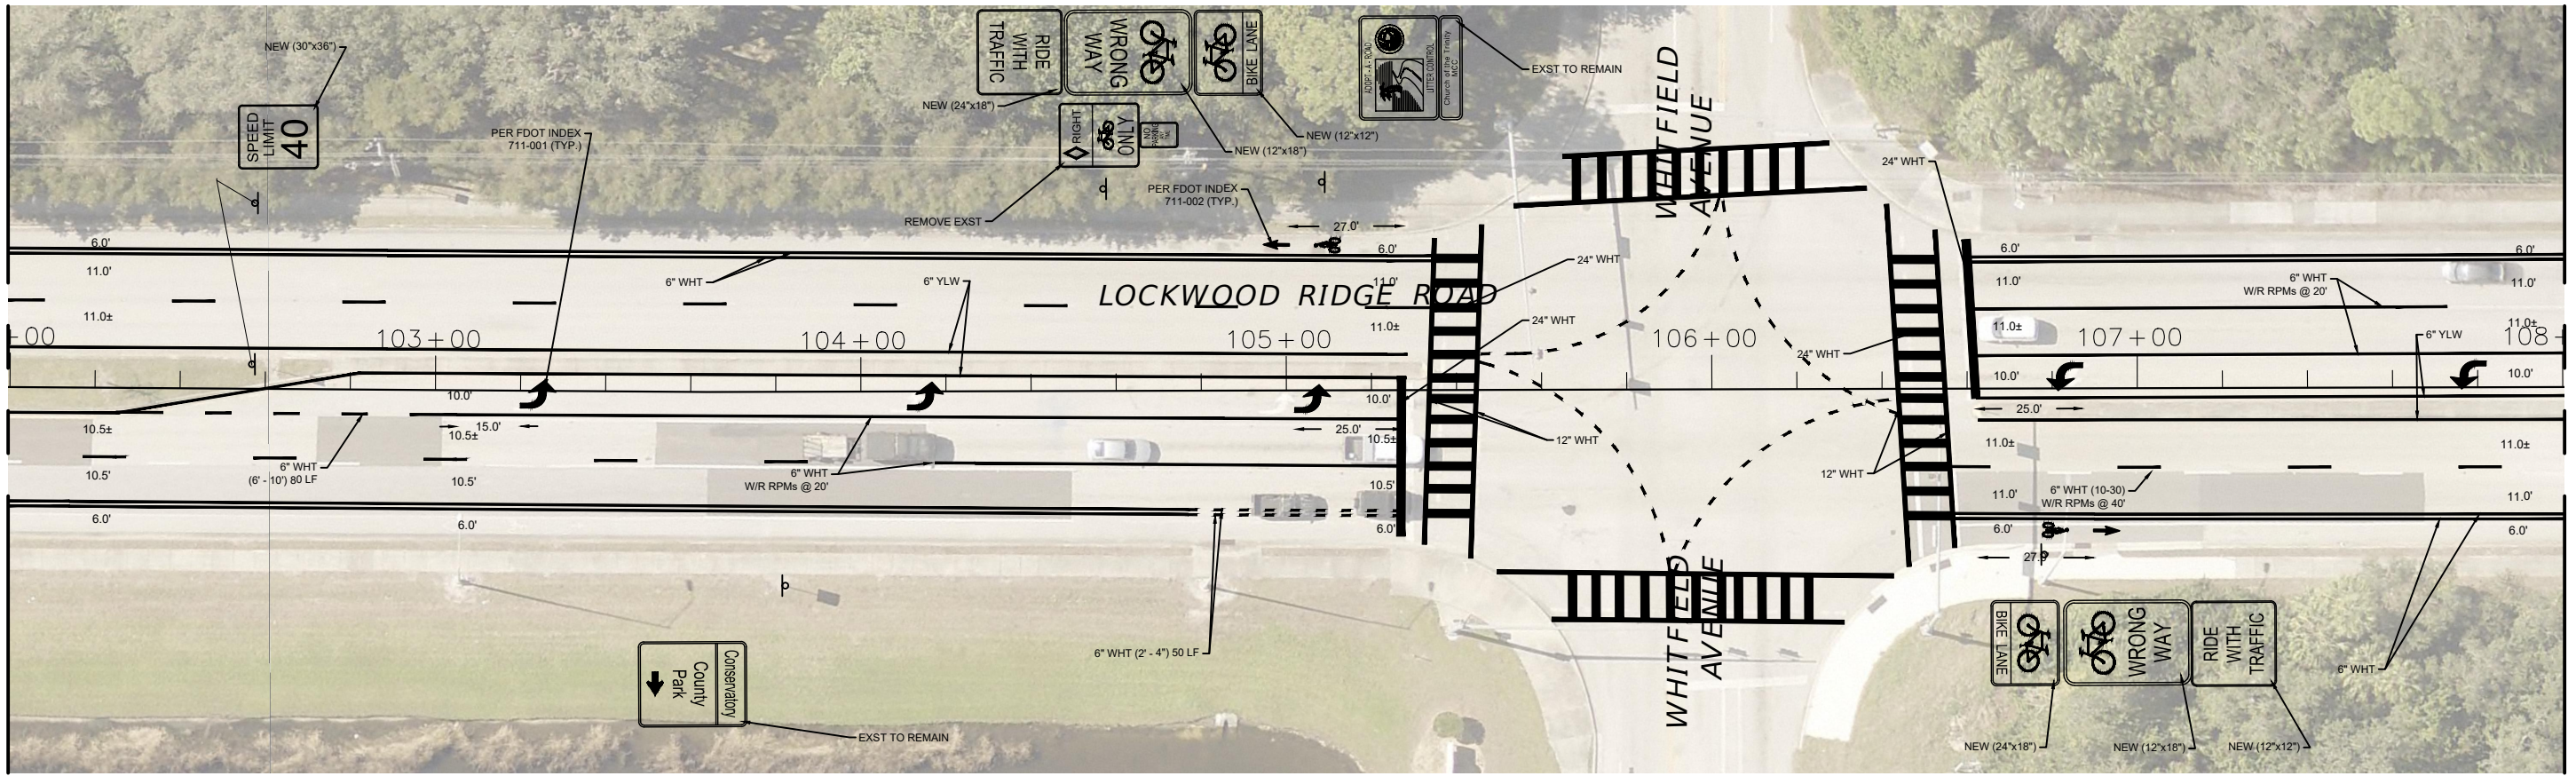

MATCH LINE STA. 108+00

NUMBER	DESCRIPTION	DATE	PROJECT #	858-6107960	SURVEYED	---	---
			SURVEY #		DESIGNED	---	---
			SEC./TWN./RGE		DRAWN	SM	4/14/22
			SCALE	AS SHOWN	CHECKED	NB	4/14/22

NEIL BYRNE, P.E.
FLORIDA P.E. # 86905

Signature & Date




PUBLIC WORKS DEPARTMENT
ENGINEERING SERVICES
1022 26th Avenue East, Bradenton, FL 34208

*LOCKWOOD RIDGE ROAD REBASE
SIGNING AND PAVEMENT MARKING PLANS
PLAN SHEET*

SHEET NO.
S-12


\\boc\dfs\p\WD_Traffic_Share\Traffic_Engineering_Share\Plan Review\Project Folder\Lockwood Ridge - Rebase and Resurfacing - 56th Ave Ter E - University Pkwy\Design\Cadd\Lockwood-SMP.dwg [4/14/2022 5:01 PM]

MATCH LINE STA. 108+00

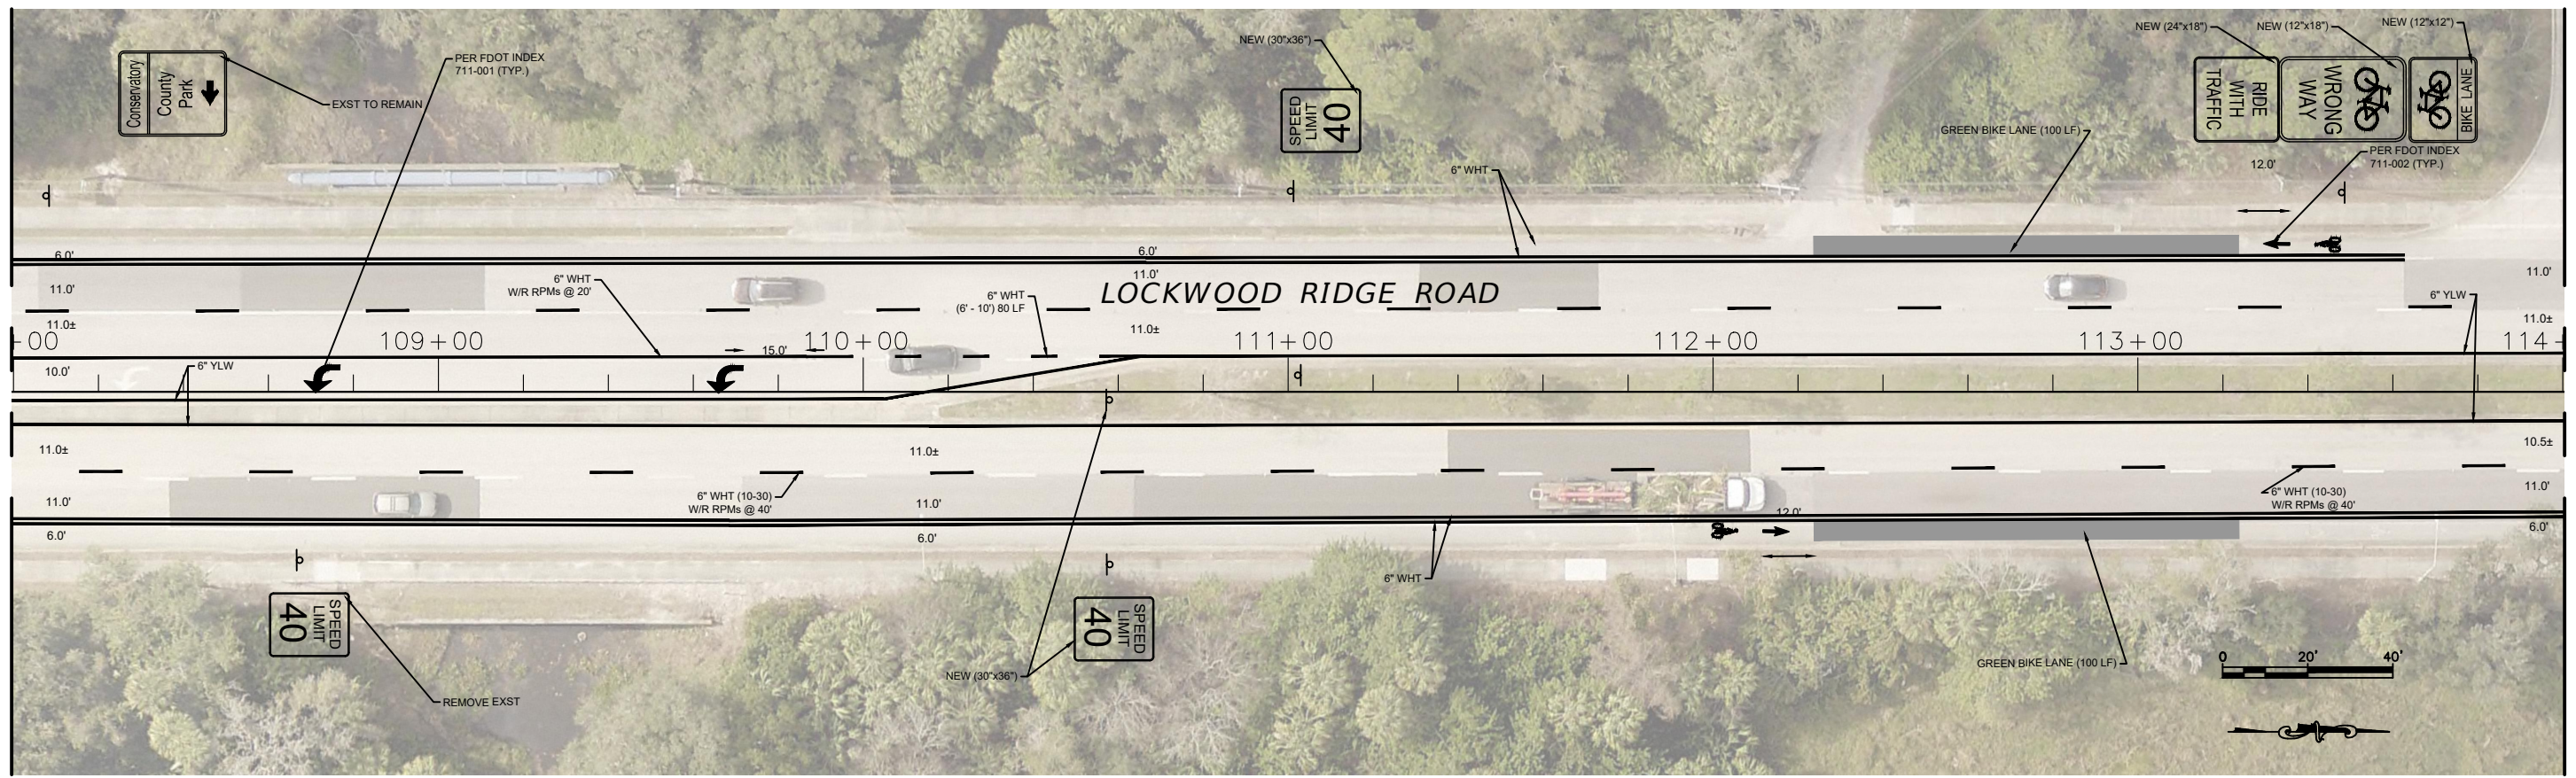

MATCH LINE STA. 114+00

MATCH LINE STA. 114+00

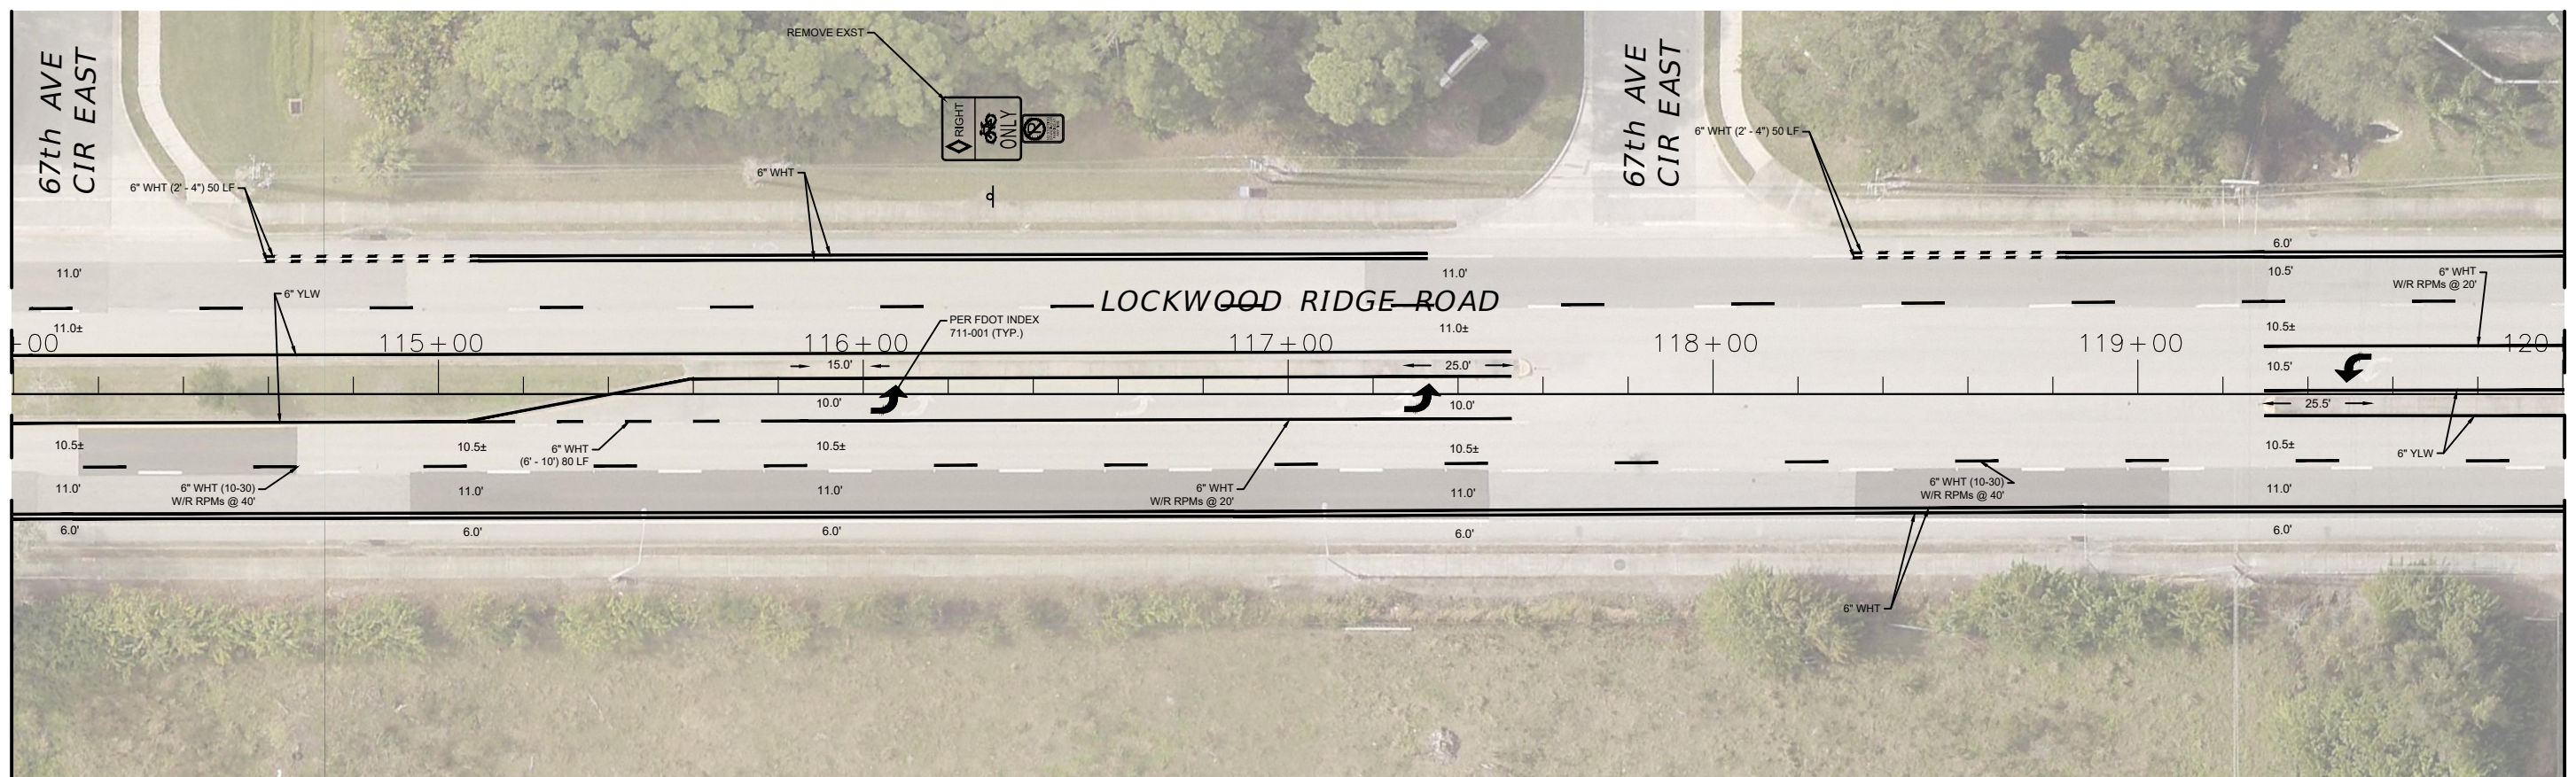

MATCH LINE STA. 120+00

NUMBER	DESCRIPTION	DATE	PROJECT #	858-6107960	SURVEYED	---	---
			SURVEY #		DESIGNED	---	---
			SEC./TWN./RGE		DRAWN	SM	4/14/22
			SCALE	AS SHOWN	CHECKED	NB	4/14/22

NEIL BYRNE, P.E.
FLORIDA P.E. # 86905

Signature & Date




PUBLIC WORKS DEPARTMENT
ENGINEERING SERVICES
1022 26th Avenue East, Bradenton, FL 34208

*LOCKWOOD RIDGE ROAD REBASE
SIGNING AND PAVEMENT MARKING PLANS
PLAN SHEET*

SHEET NO.
S-13


\\bocd\dfs\p\wd_traffic\Share\Traffic_Engineering_Share\Plan Review\Project Folder\Lockwood Ridge - Rebase and Resurfacing-56th Ave Ter E - University Pkwy\Design\Cadd\Lockwood-SMP.dwg [4/14/2022 5:01 PM]

MATCH LINE STA. 120+00

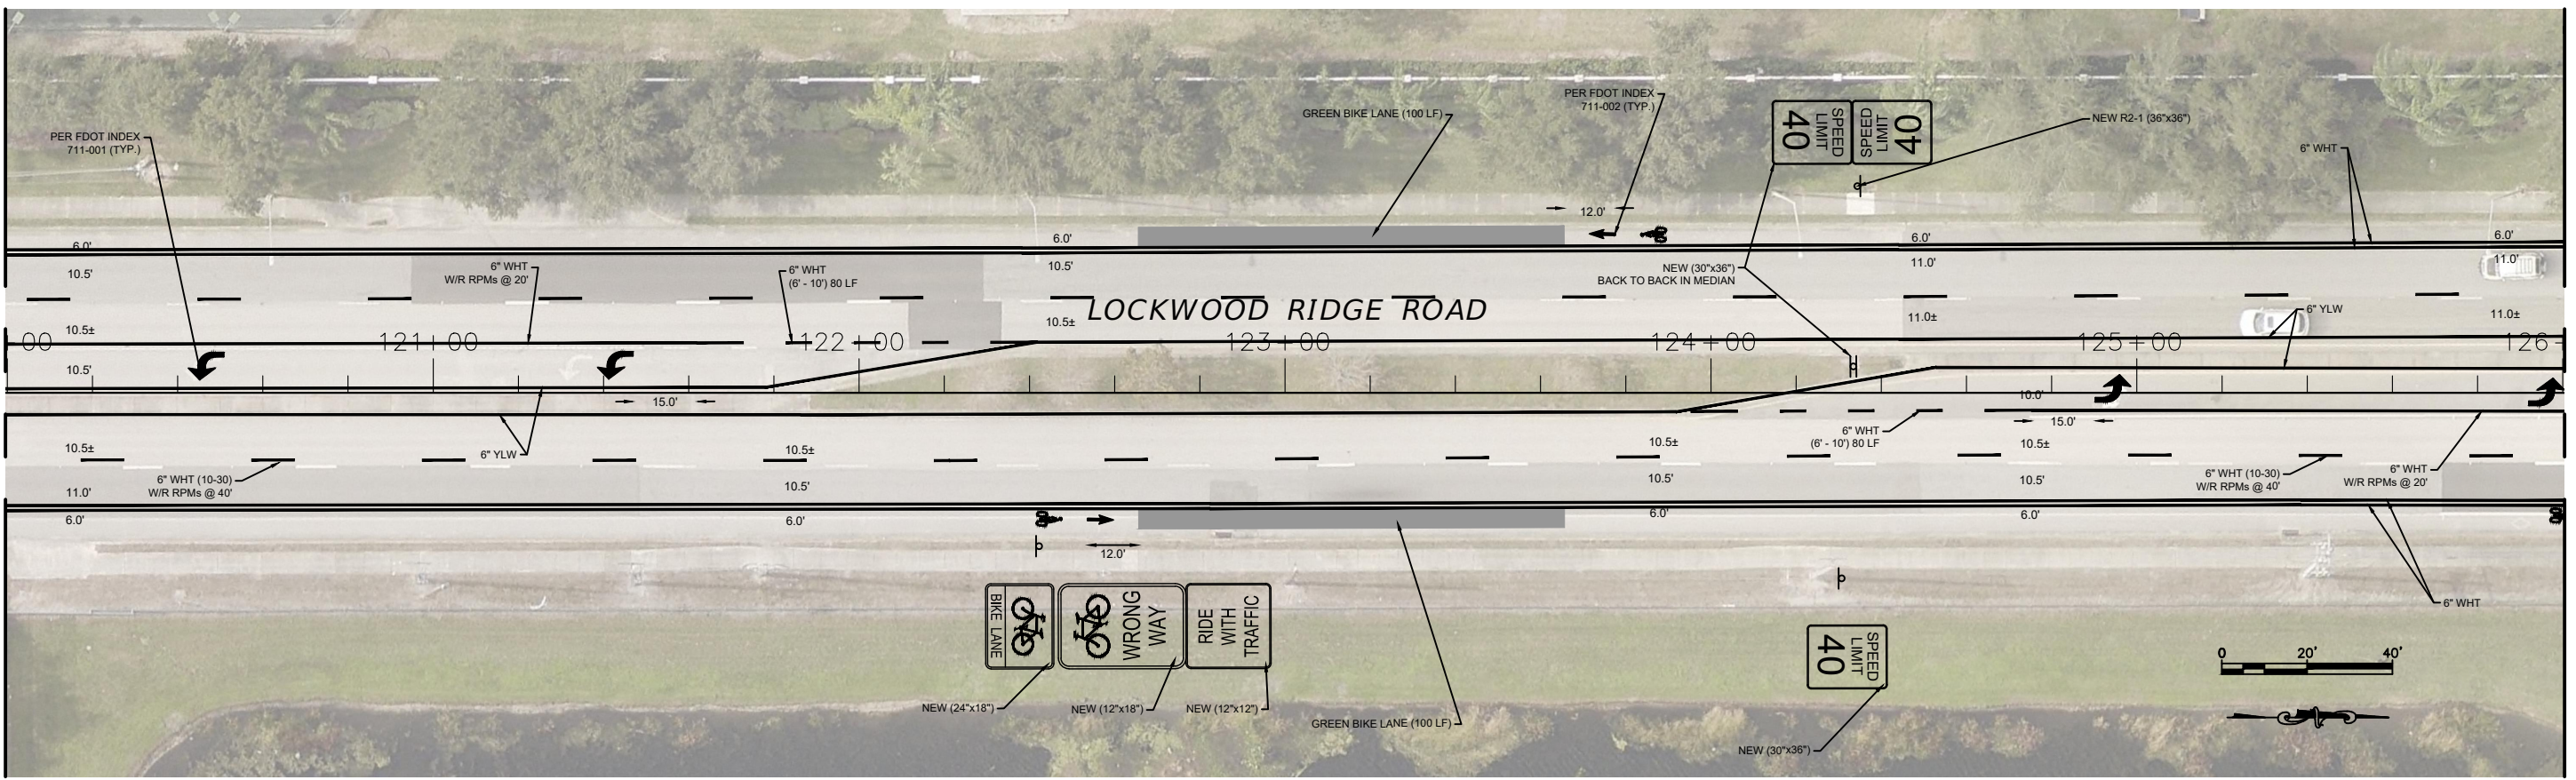

MATCH LINE STA. 126+00

MATCH LINE STA. 126+00

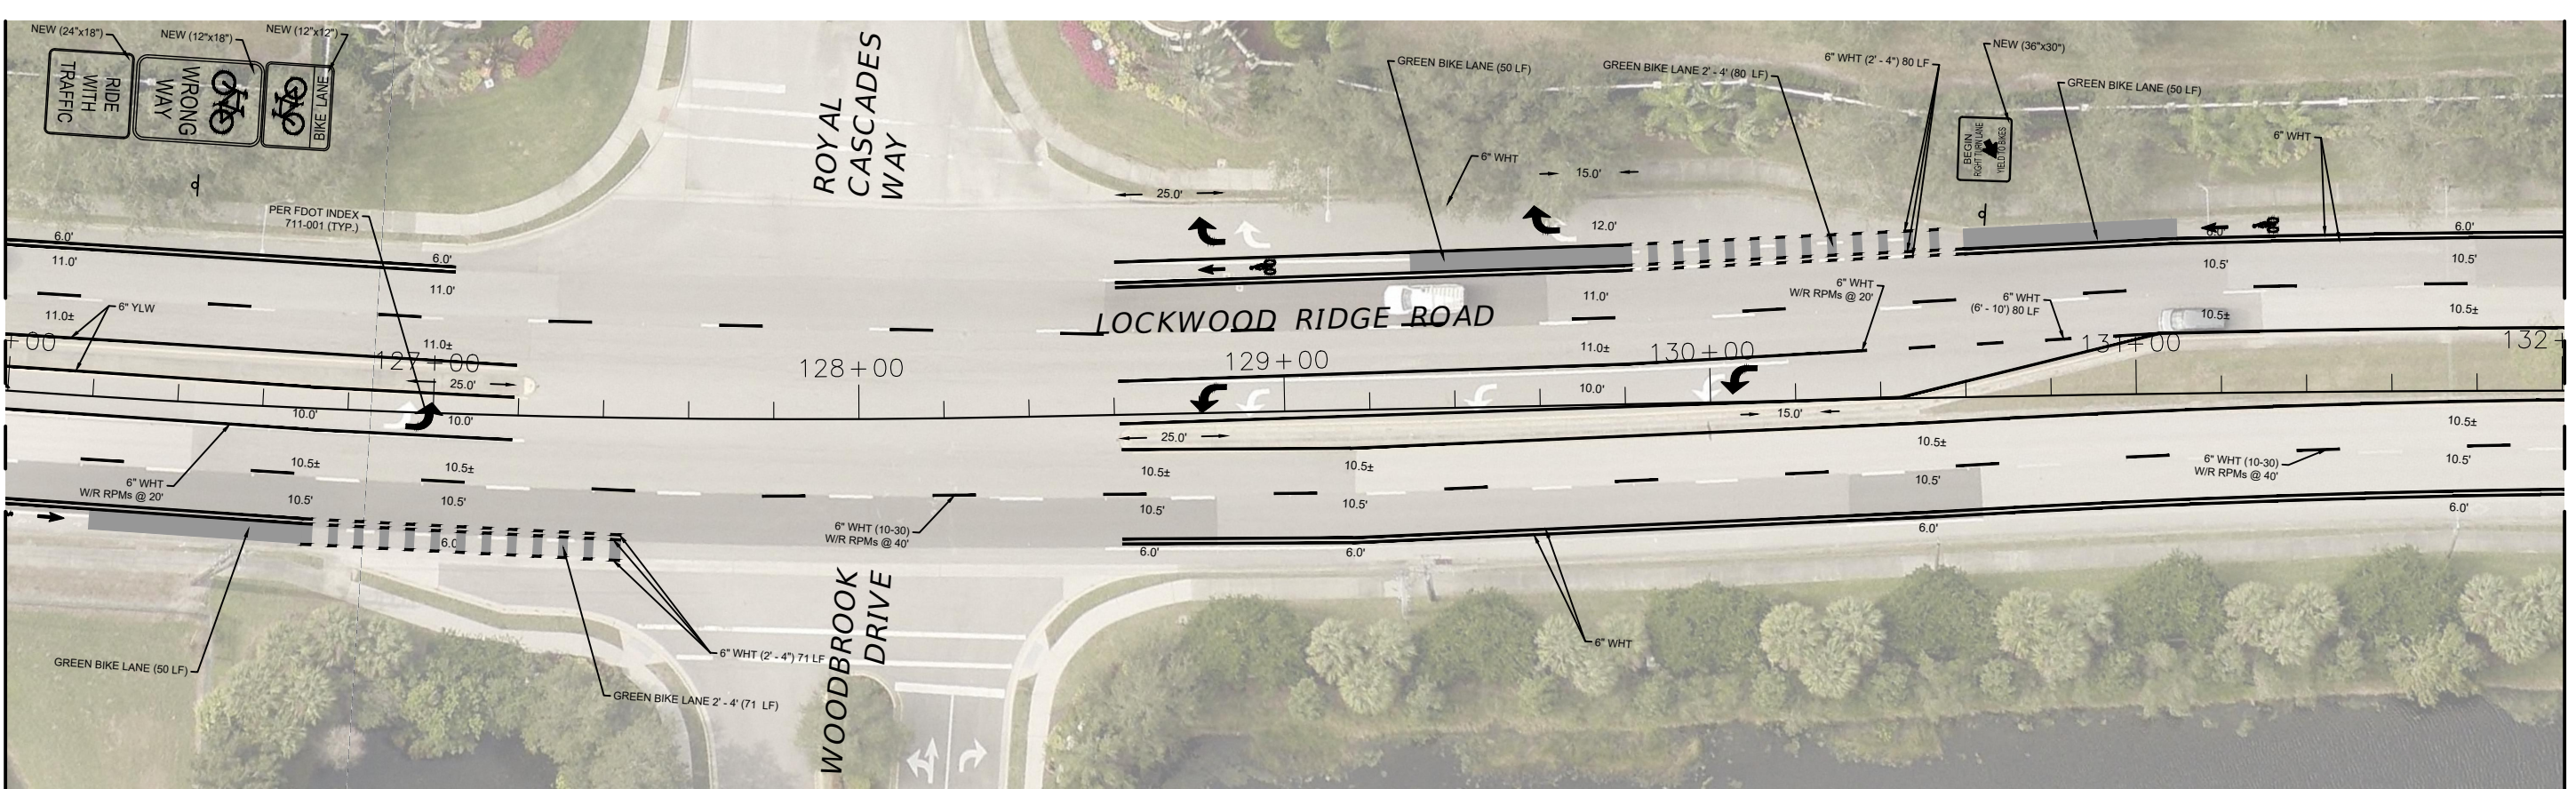


MATCH LINE STA. 132+00

NUMBER	DESCRIPTION	DATE	PROJECT #	858-6107960	SURVEYED	---	---
			SURVEY #		DESIGNED	---	---
			SEC./TWN./RGE		DRAWN	SM	4/14/22
			SCALE	AS SHOWN	CHECKED	NB	4/14/22

NEIL BYRNE, P.E.
FLORIDA P.E. # 86905

Signature & Date




PUBLIC WORKS DEPARTMENT
ENGINEERING SERVICES
1022 26th Avenue East, Bradenton, FL 34208

LOCKWOOD RIDGE ROAD REBASE
SIGNING AND PAVEMENT MARKING PLANS
PLAN SHEET

SHEET NO.
S-14


\\bocd\dfs\p\wd_traffic\ShareTraffic_Engineering_SharePlanReview\Project_Folder\Lockwood Ridge - Rebase and Resurfacing - 56th Ave Ter E - University Pkwy\Design\Cadd\Lockwood-SMP.dwg [4/14/2022 5:01 PM]

MATCH LINE STA. 132+00

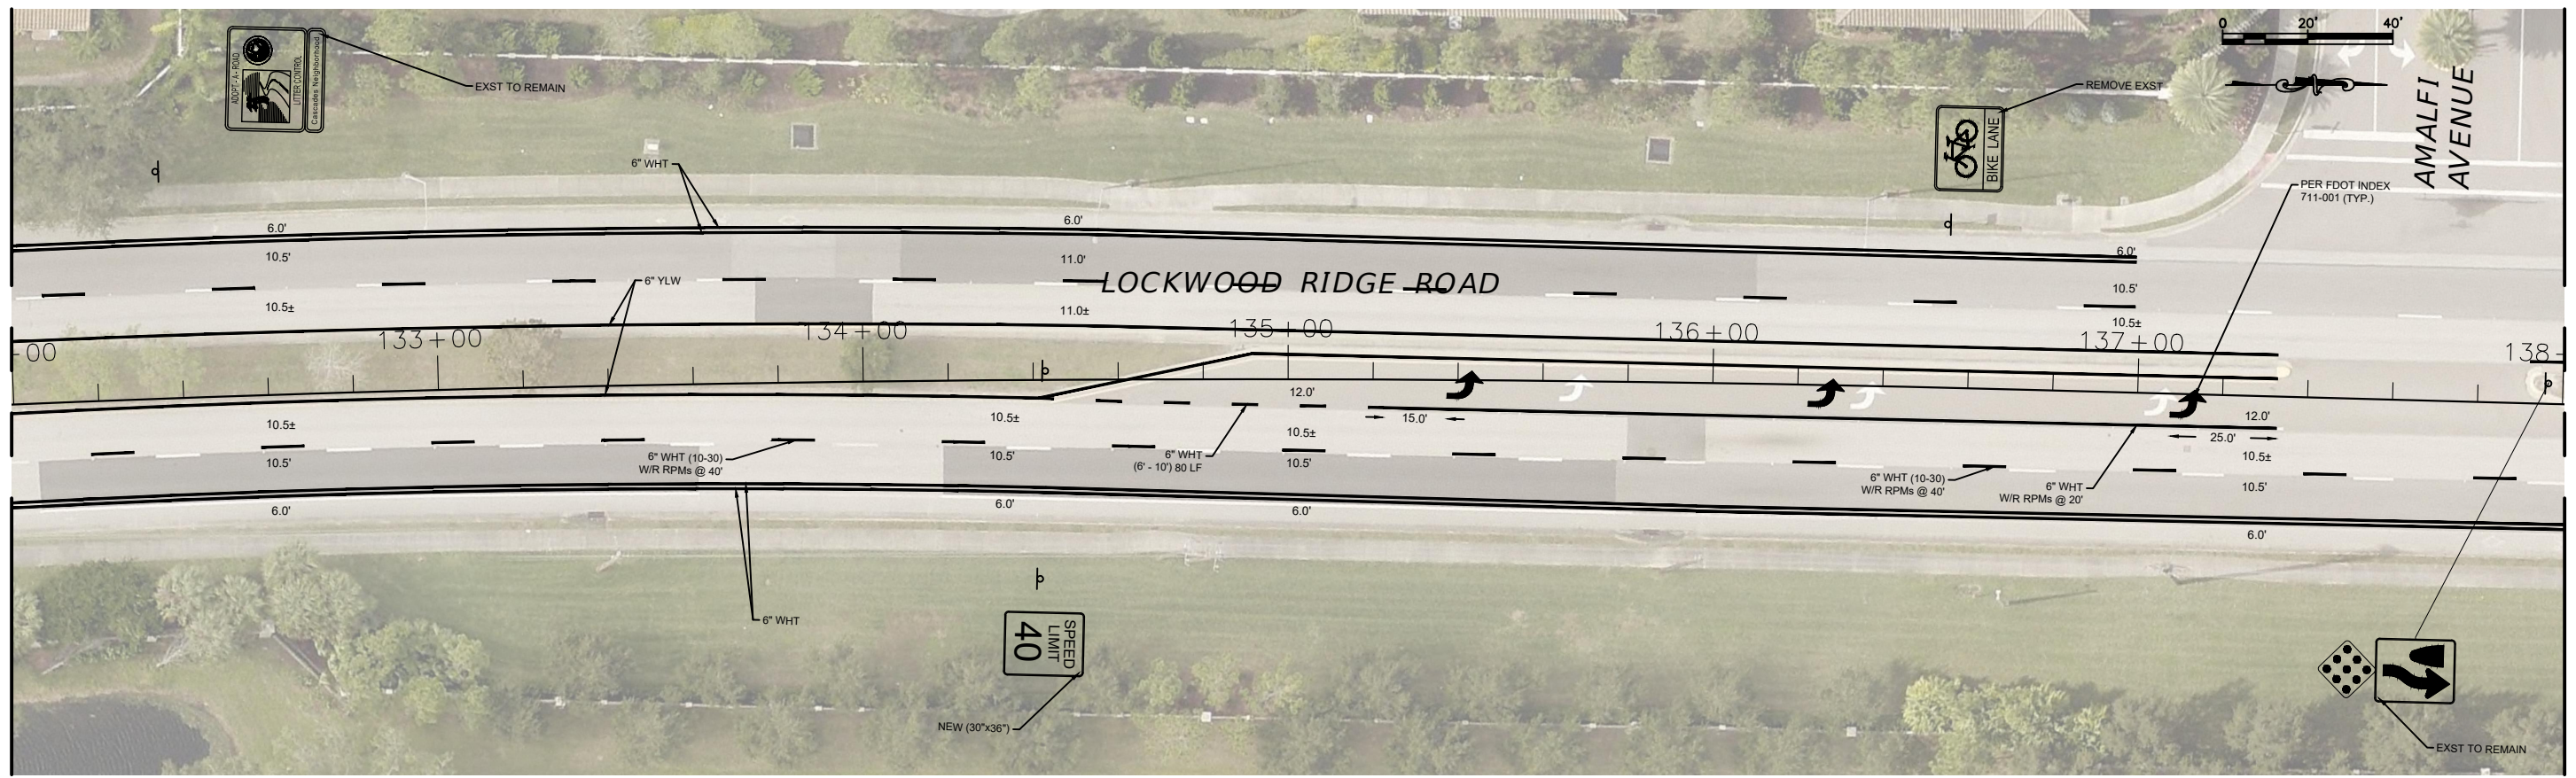

MATCH LINE STA. 138+00

MATCH LINE STA. 138+00

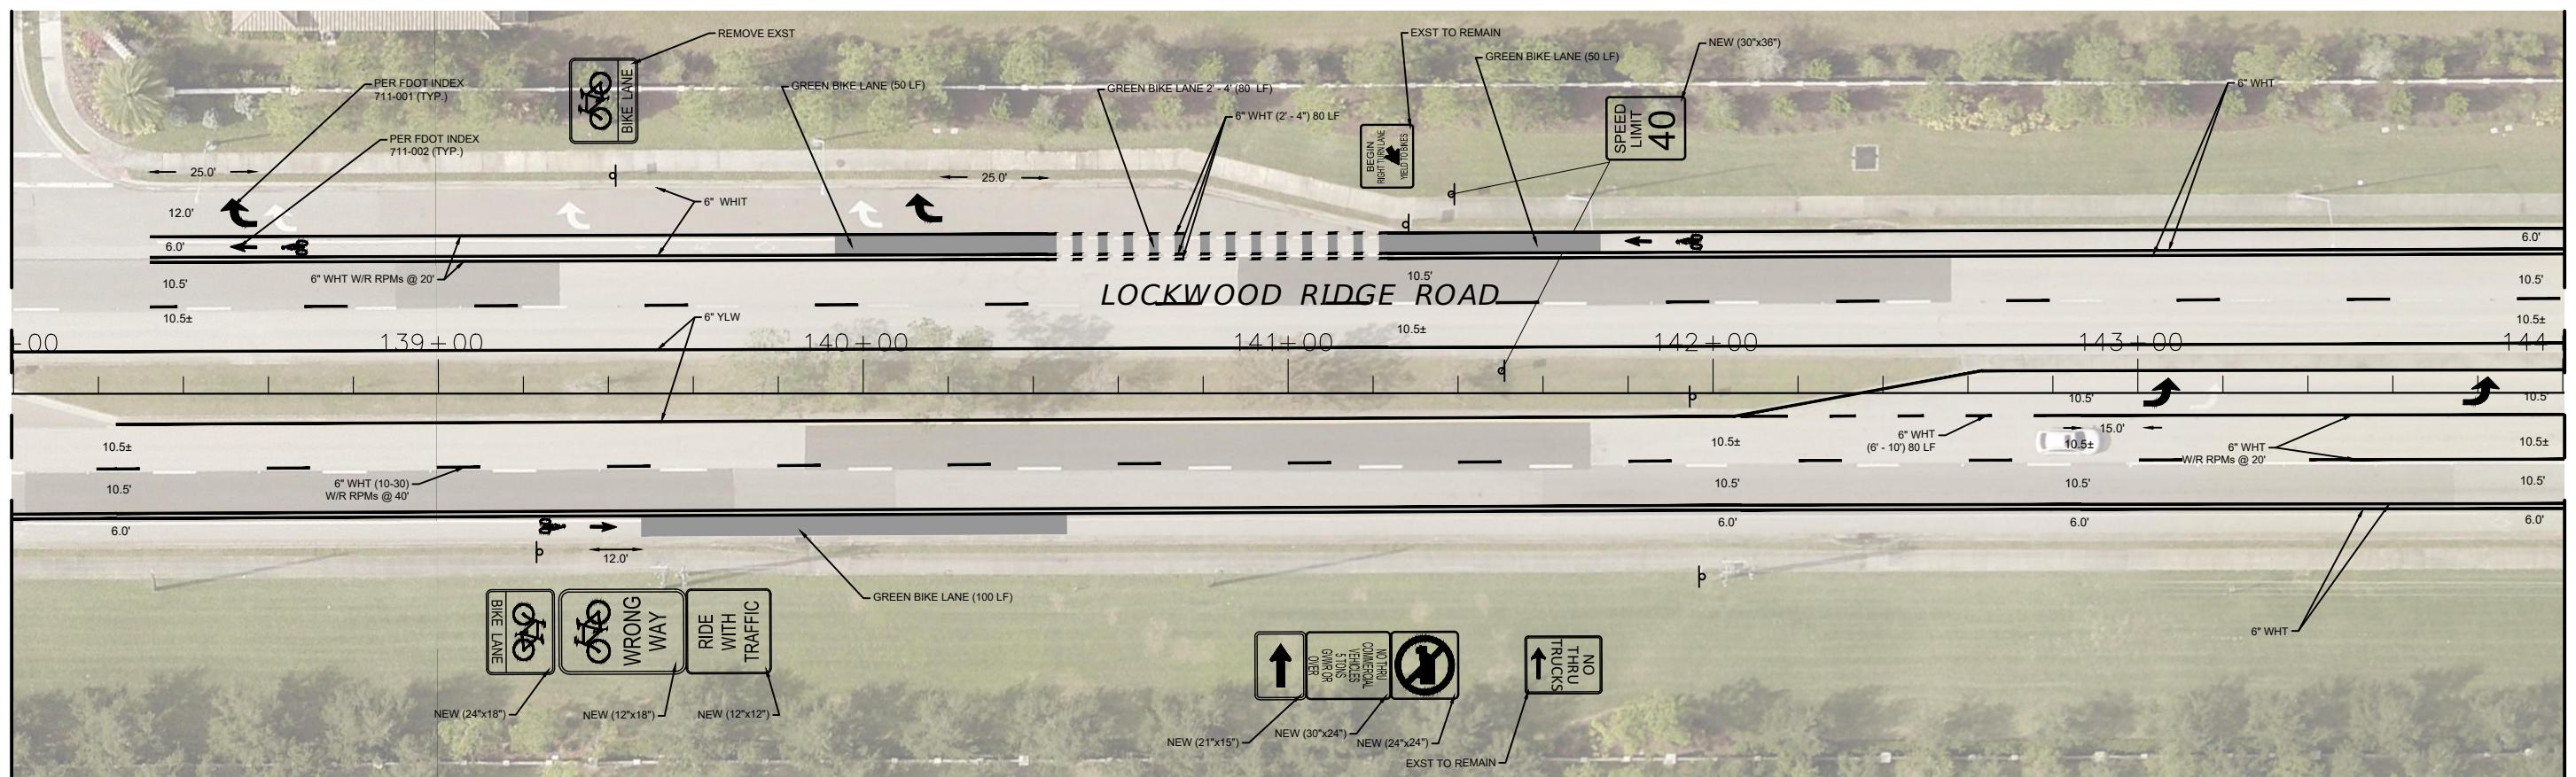


MATCH LINE STA. 144+00

NUMBER	DESCRIPTION	DATE	PROJECT #	858-6107960	SURVEYED	---	---
			SURVEY #		DESIGNED	---	---
			SEC./TWN./RGE		DRAWN	SM	4/14/22
			SCALE	AS SHOWN	CHECKED	NB	4/14/22

NEIL BYRNE, P.E.
FLORIDA P.E. # 86905

Signature & Date




**PUBLIC WORKS DEPARTMENT
ENGINEERING SERVICES**
1022 26th Avenue East, Bradenton, FL 34208

*LOCKWOOD RIDGE ROAD REBASE
SIGNING AND PAVEMENT MARKING PLANS
PLAN SHEET*

SHEET NO.
S-15


\\bocd\dfs\p\p\Traffic_Share\Traffic_Engineering_Share\Plan_Review\Project_Folder\Lockwood_Ridge - Rebase and Resurfacing - 56th Ave Ter E - University Pkwy\Design\Cadd\Lockwood-SMP.dwg [4/14/2022 5:01 PM]

MATCH LINE STA. 144+00

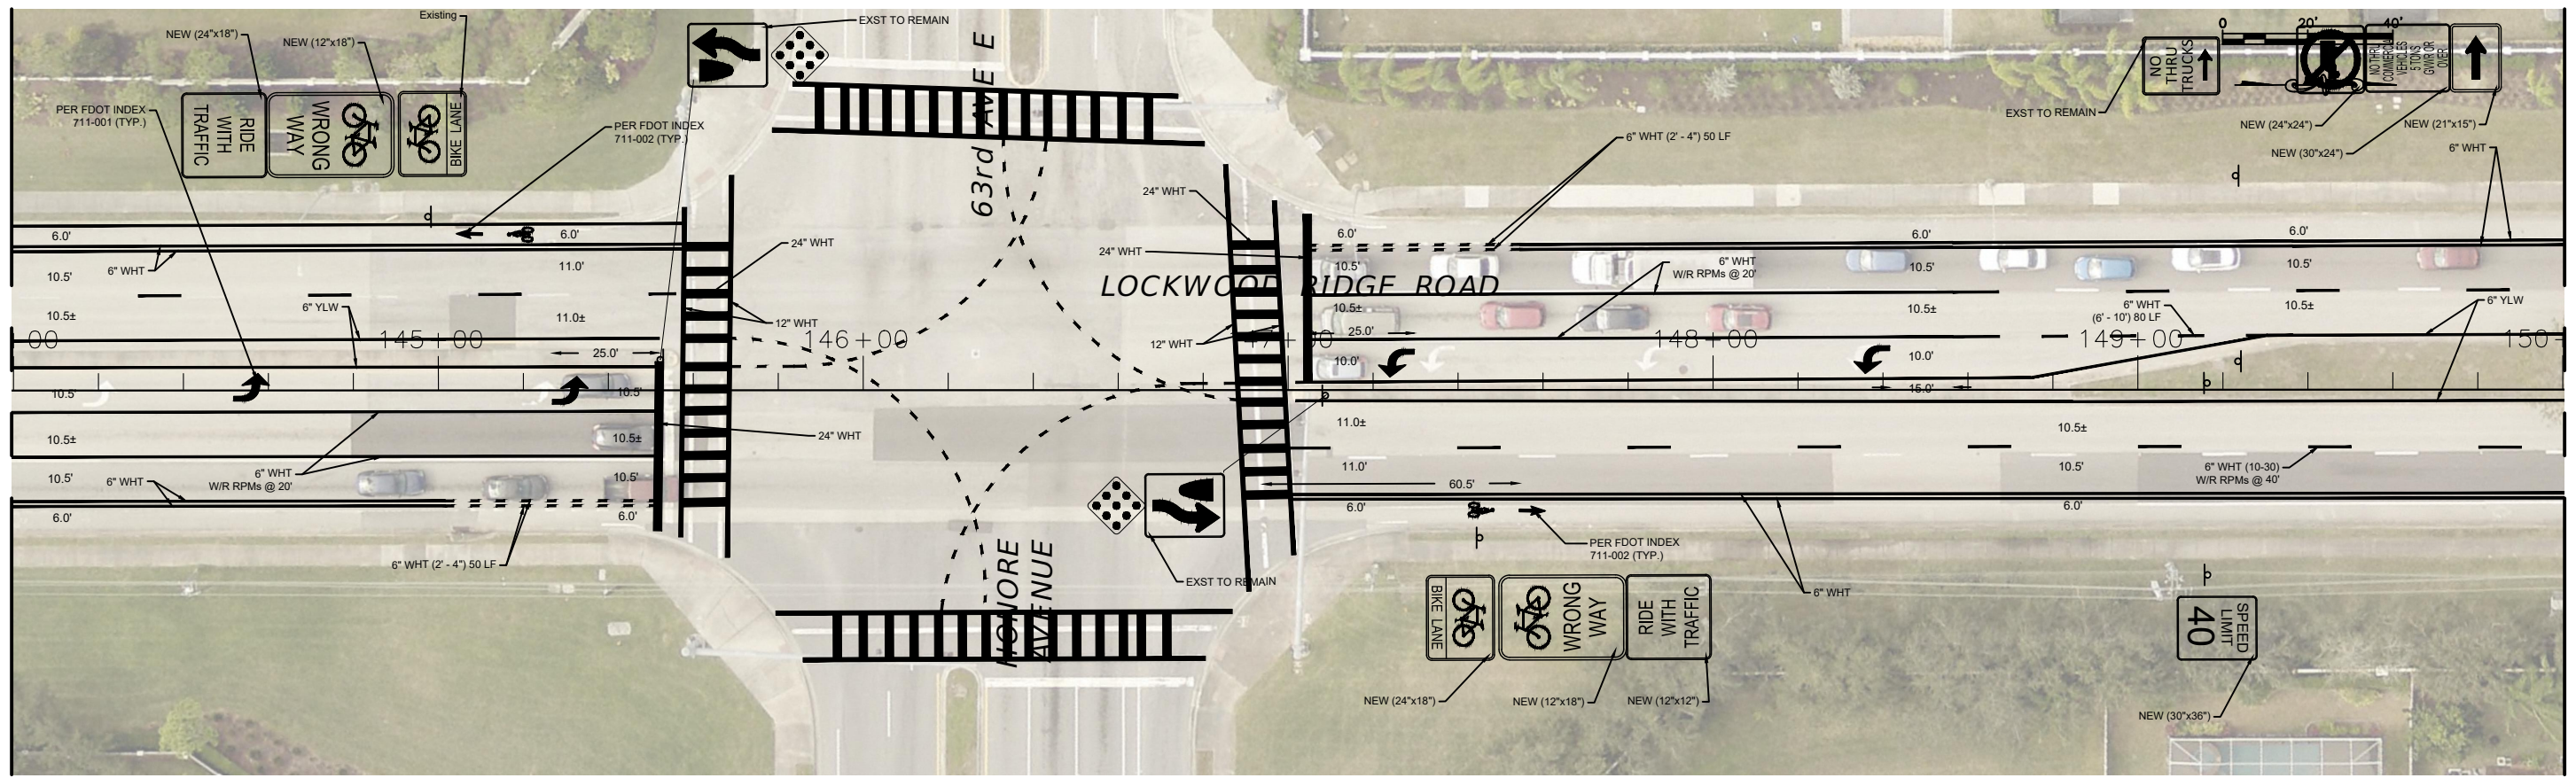

MATCH LINE STA. 150+00

MATCH LINE STA. 150+00

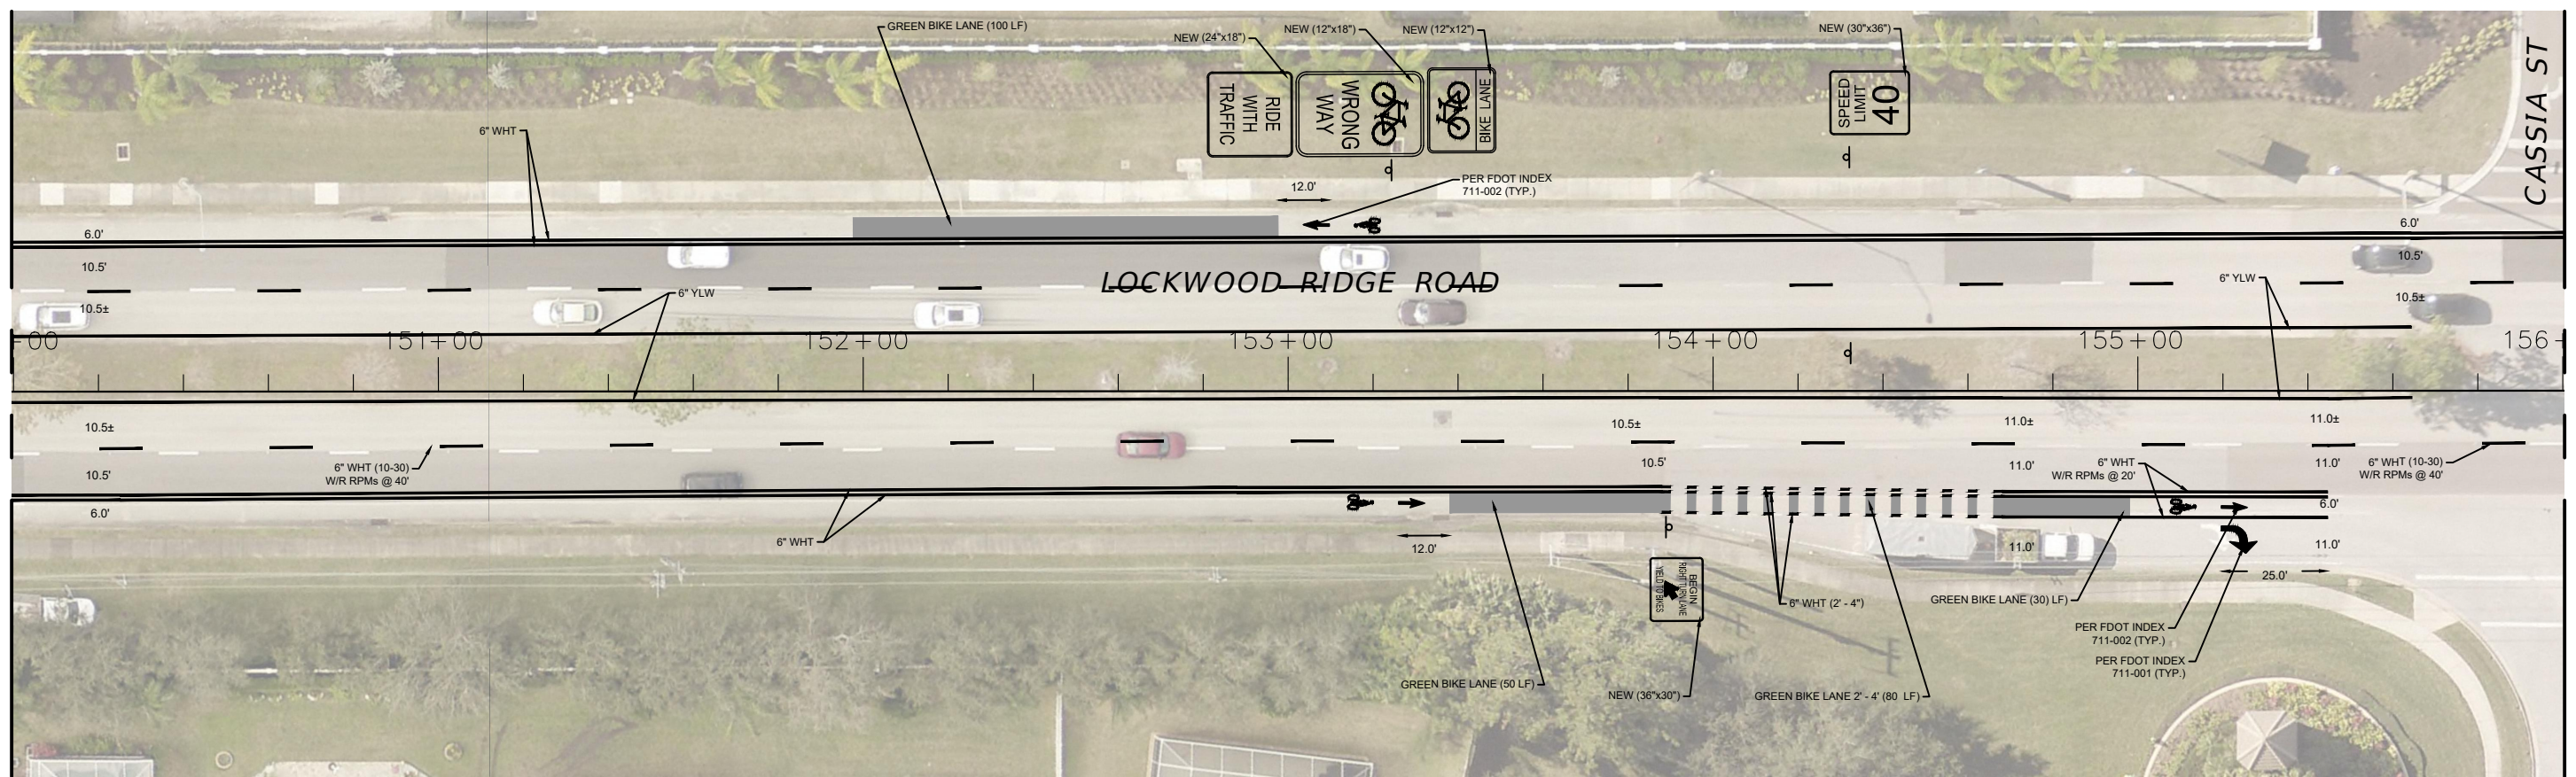

MATCH LINE STA. 156+00

NUMBER	DESCRIPTION	DATE	PROJECT #	858-6107960	SURVEYED	---	---
			SURVEY #		DESIGNED	---	---
			SEC./TWN./RGE		DRAWN	SM	4/14/22
			SCALE	AS SHOWN	CHECKED	NB	4/14/22

NEIL BYRNE, P.E.
FLORIDA P.E. # 86905

Signature & Date




PUBLIC WORKS DEPARTMENT
ENGINEERING SERVICES
1022 26th Avenue East, Bradenton, FL 34208

*LOCKWOOD RIDGE ROAD REBASE
SIGNING AND PAVEMENT MARKING PLANS
PLAN SHEET*


\\boc\dfs\p\wd_traffic\ShareTraffic_Engineering_Share\Plan Review\Project Folder\Lockwood Ridge - Rebase and Resurfacing - 56th Ave Ter E - University Pkwy\Design\Cadd\Lockwood-SMP.dwg [4/14/2022 5:02 PM]

MATCH LINE STA. 156+00

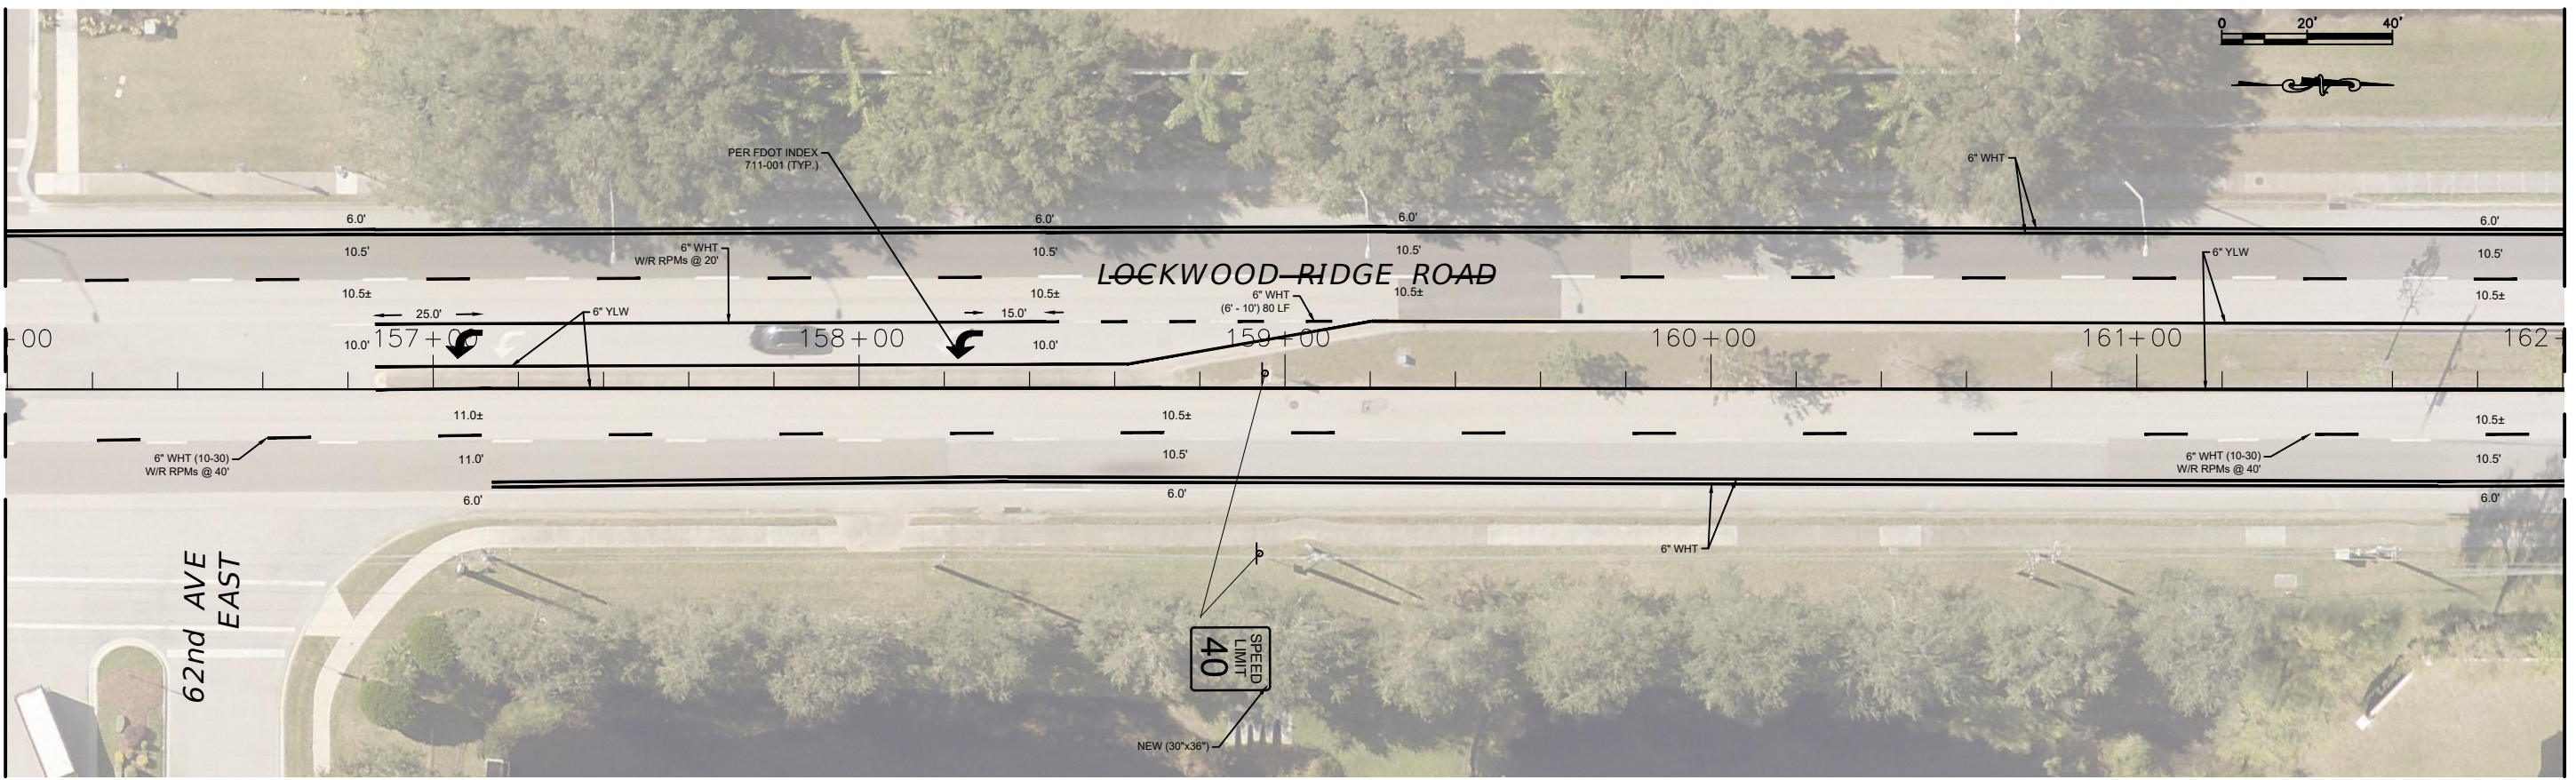

MATCH LINE STA. 162+00

MATCH LINE STA. 162+00

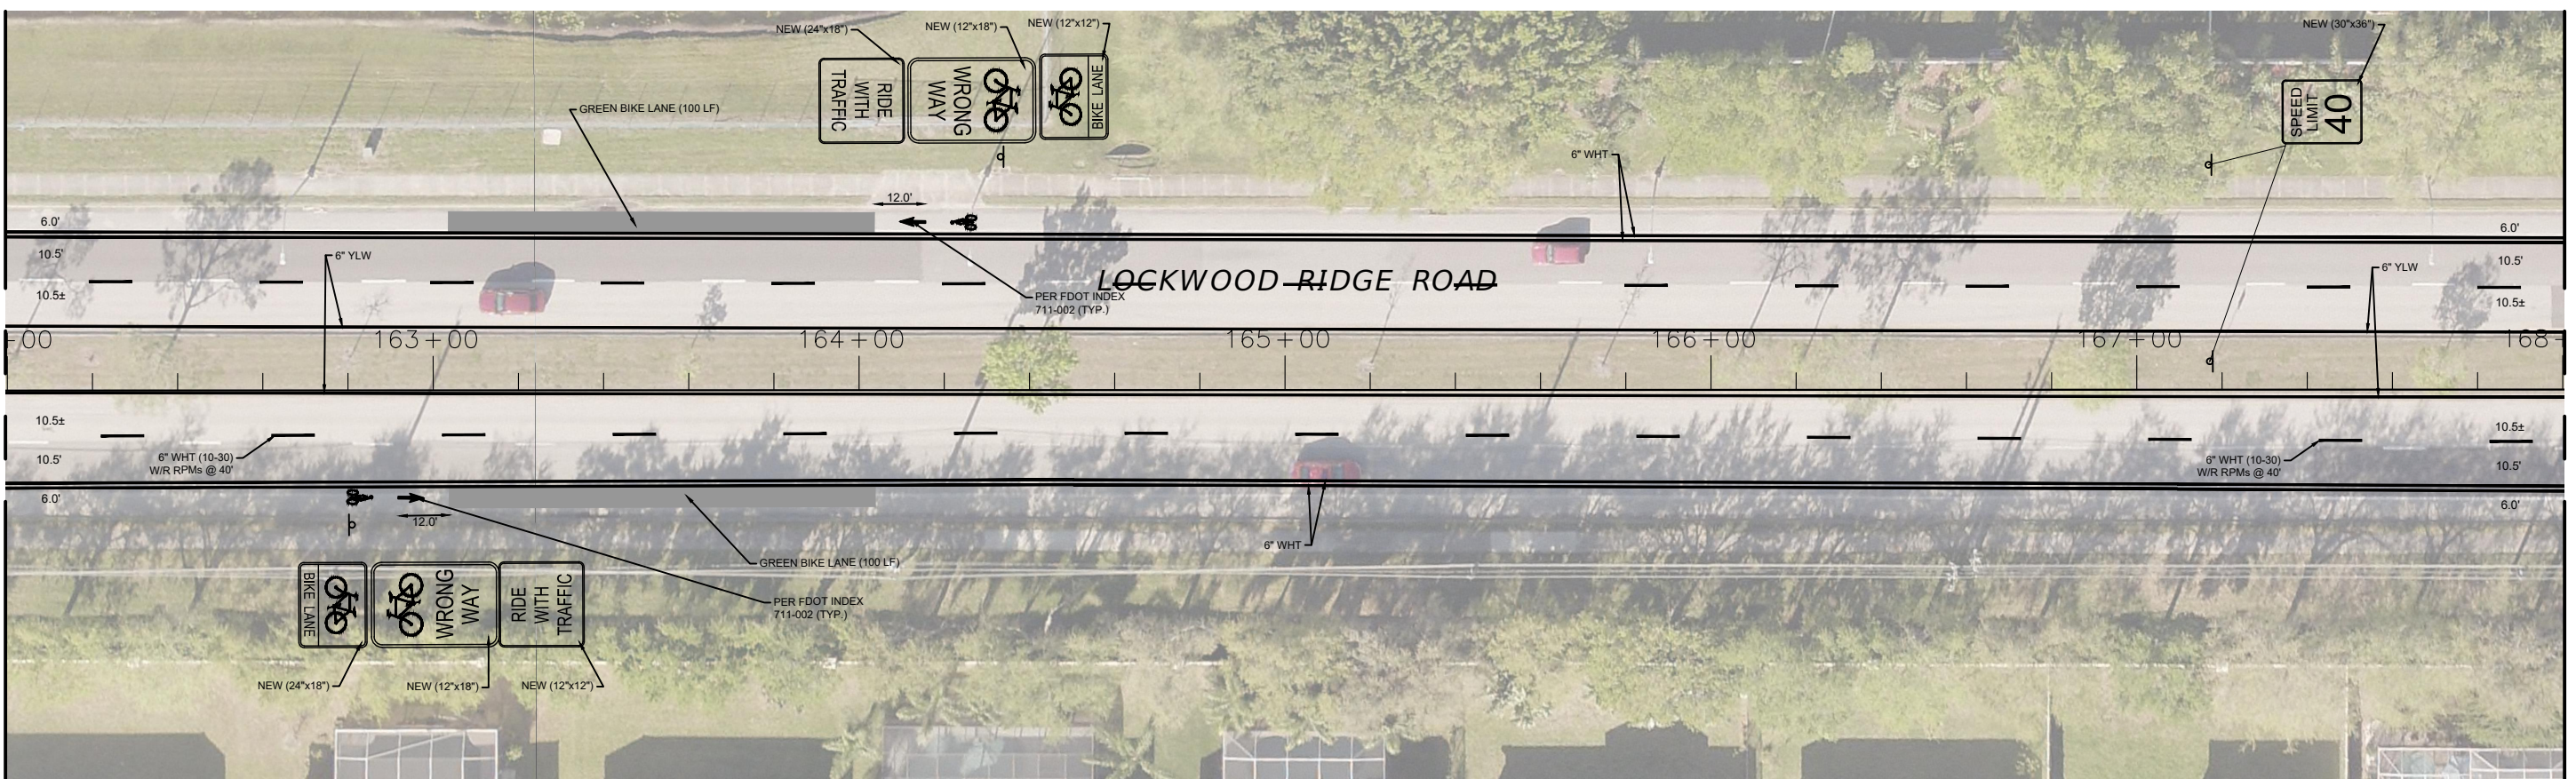


MATCH LINE STA. 168+00

NUMBER	DESCRIPTION	DATE	PROJECT #	858-6107960	SURVEYED	---	---
			SURVEY #		DESIGNED	---	---
			SEC./TWN./RGE		DRAWN	SM	4/14/22
			SCALE	AS SHOWN	CHECKED	NB	4/14/22

NEIL BYRNE, P.E.
FLORIDA P.E. # 86905

Signature & Date



Manatee County
FLORIDA


PUBLIC WORKS DEPARTMENT
ENGINEERING SERVICES
1022 26th Avenue East, Bradenton, FL 34208

*LOCKWOOD RIDGE ROAD REBASE
SIGNING AND PAVEMENT MARKING PLANS
PLAN SHEET*

SHEET NO.
S-17


\\bocd\dfs\p\wd_traffic\Share\Traffic_Engineering_Share\Plan Review\Project Folder\Lockwood Ridge - Rebase and Resurfacing - 56th Ave Ter E - University Pkwy\Design\Cadd\Lockwood-SMP.dwg [4/14/2022 5:02 PM]

MATCH LINE STA. 168+00

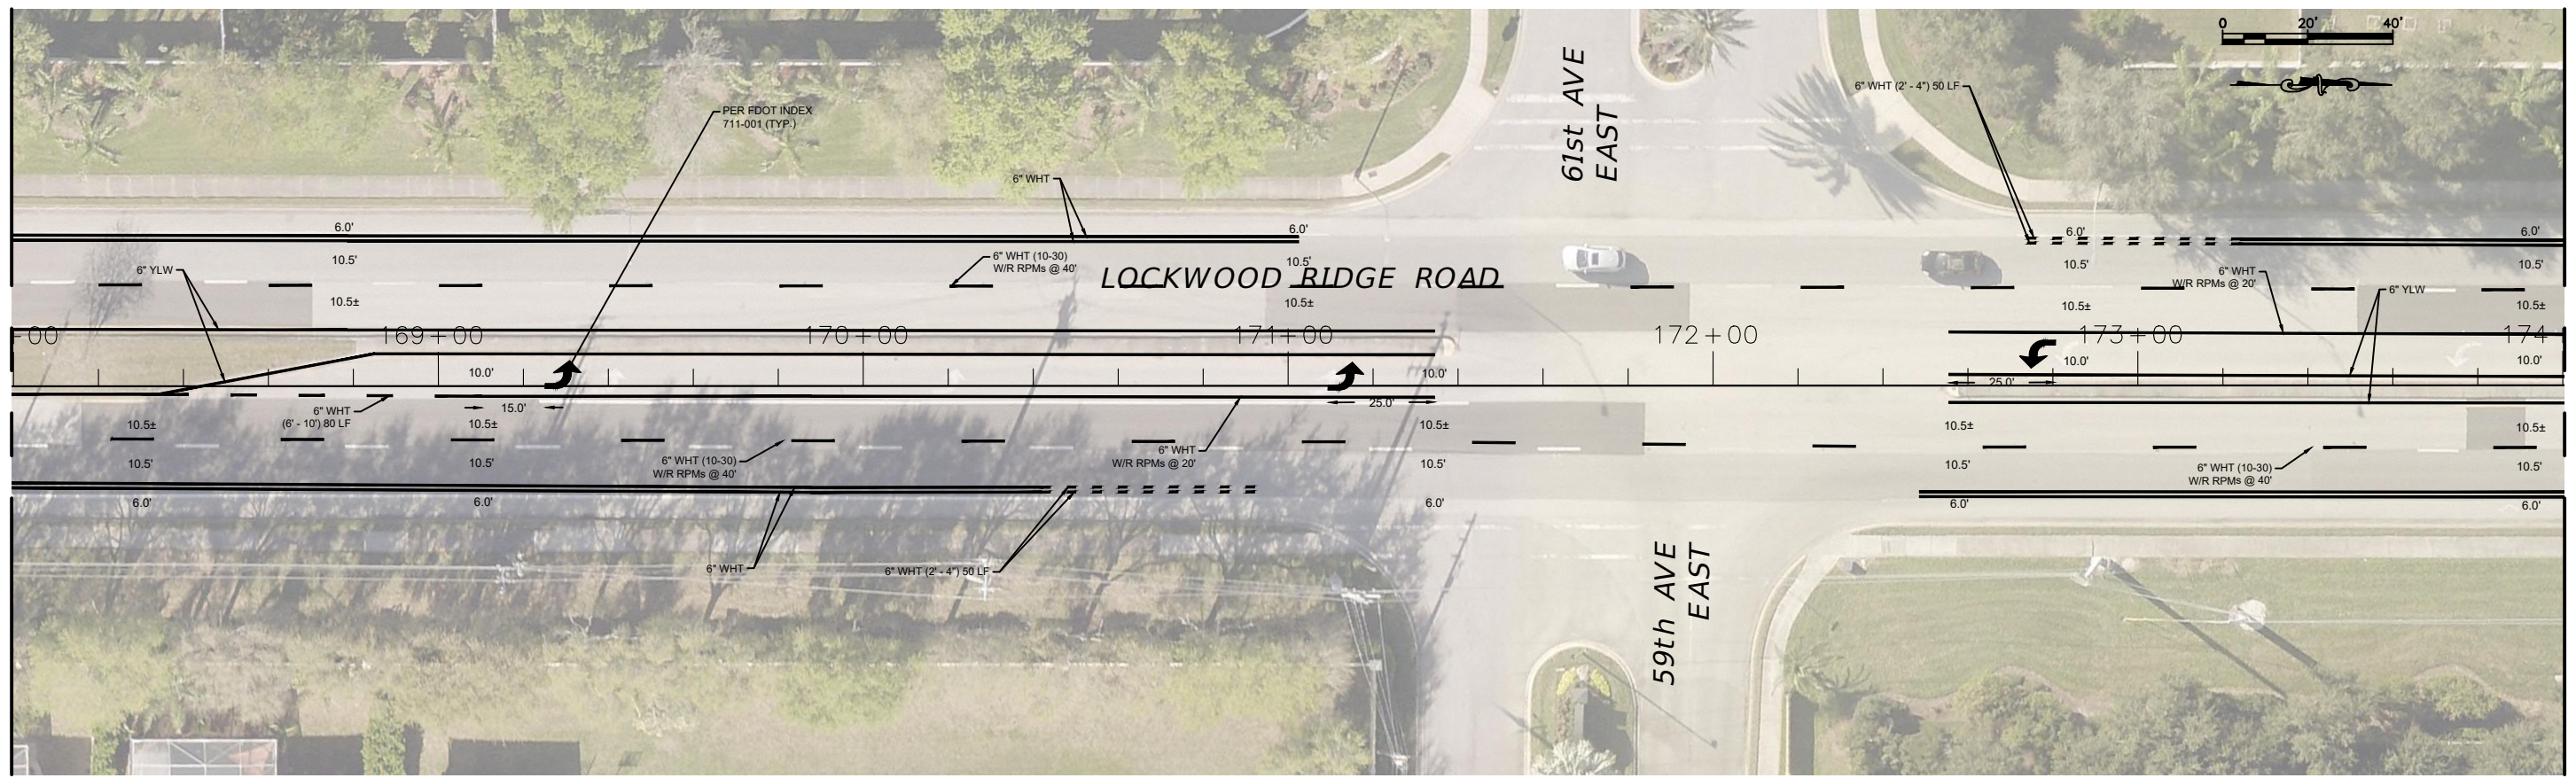

MATCH LINE STA. 174+00

MATCH LINE STA. 174+00

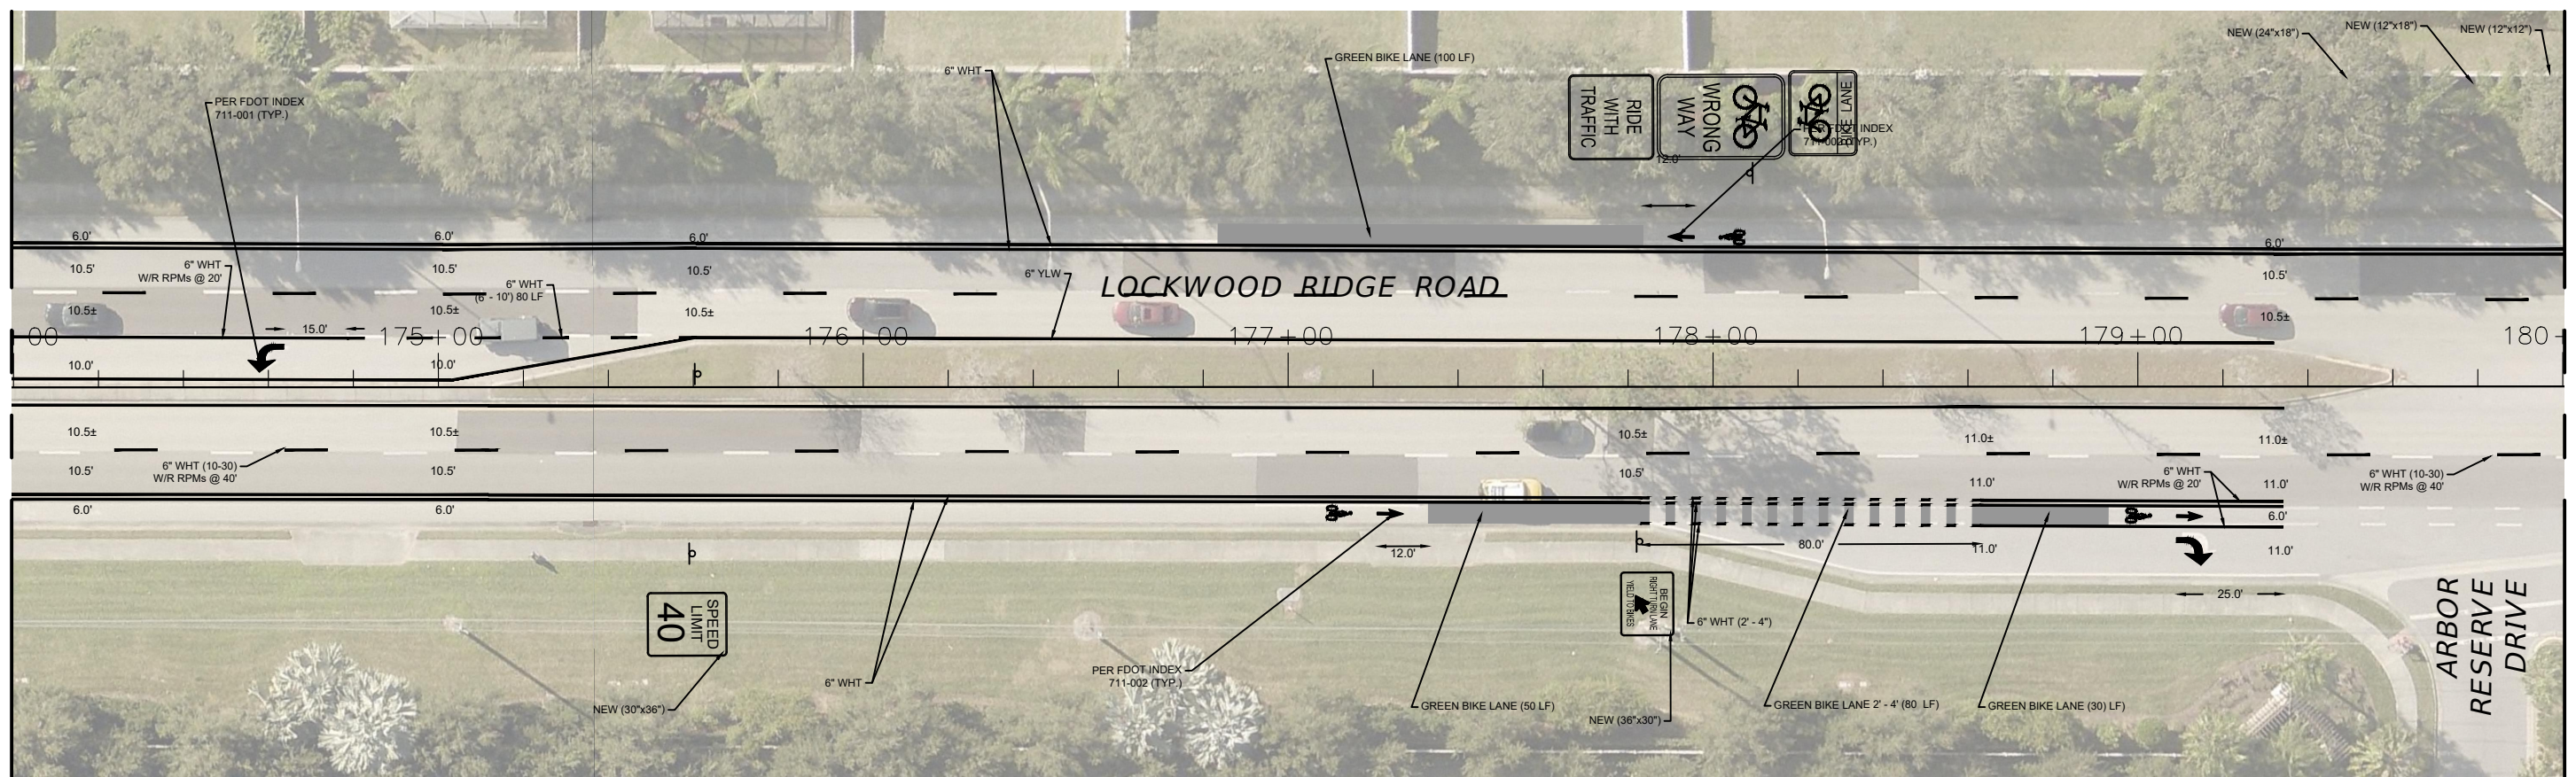

MATCH LINE STA. 180+00

NUMBER	DESCRIPTION	DATE	PROJECT #	858-6107960	SURVEYED	---	---
			SURVEY #		DESIGNED	---	---
			SEC./TWN./RGE		DRAWN	SM	4/14/22
			SCALE	AS SHOWN	CHECKED	NB	4/14/22

NEIL BYRNE, P.E.
FLORIDA P.E. # 86905

Signature & Date




PUBLIC WORKS DEPARTMENT
ENGINEERING SERVICES
1022 26th Avenue East, Bradenton, FL 34208

**LOCKWOOD RIDGE ROAD REBASE
SIGNING AND PAVEMENT MARKING PLANS
PLAN SHEET**


\\bocd\dfs\p\wd_traffic\ShareTraffic_Signing\SharePlanReview\Project_Folder\Lockwood Ridge - Rebase and Resurfacing - 56th Ave Ter E - University Pkwy\Design\Cadd\Lockwood-SMP.dwg [4/14/2022 5:02 PM]

MATCH LINE STA. 180+00

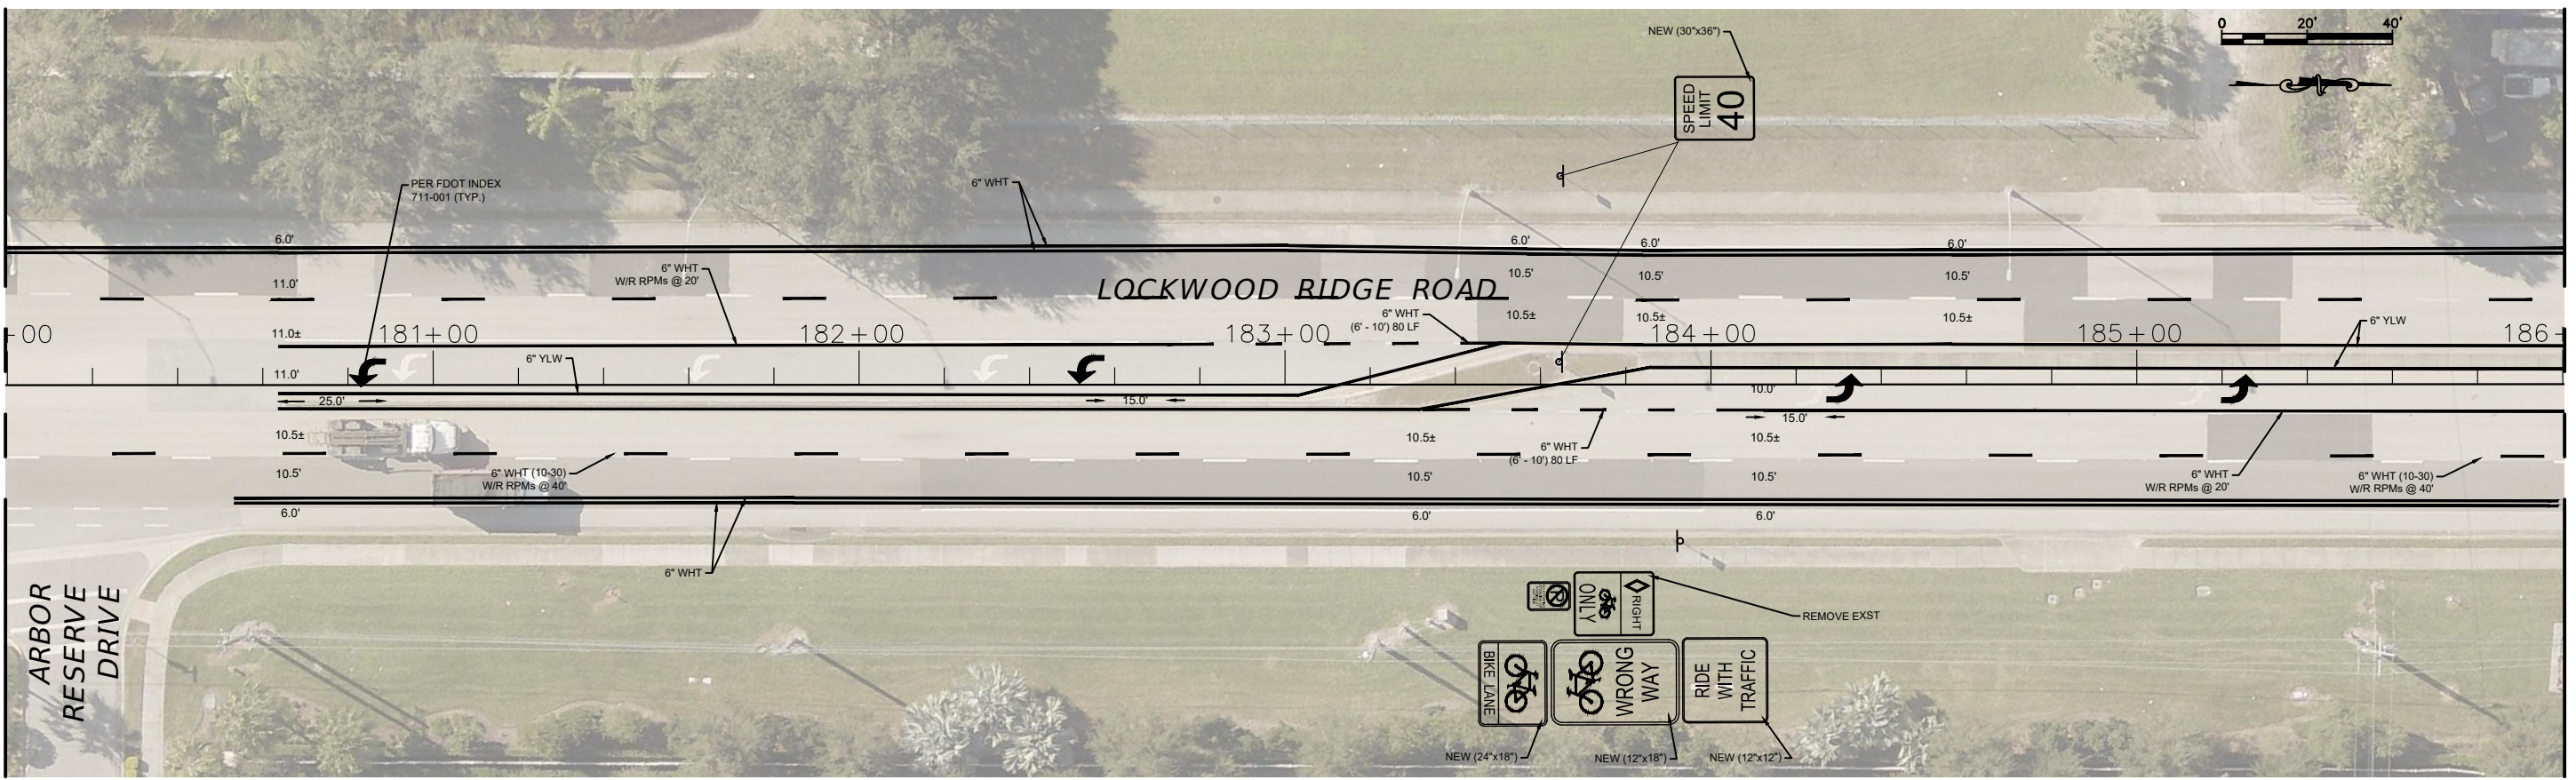

MATCH LINE STA. 186+00

MATCH LINE STA. 186+00

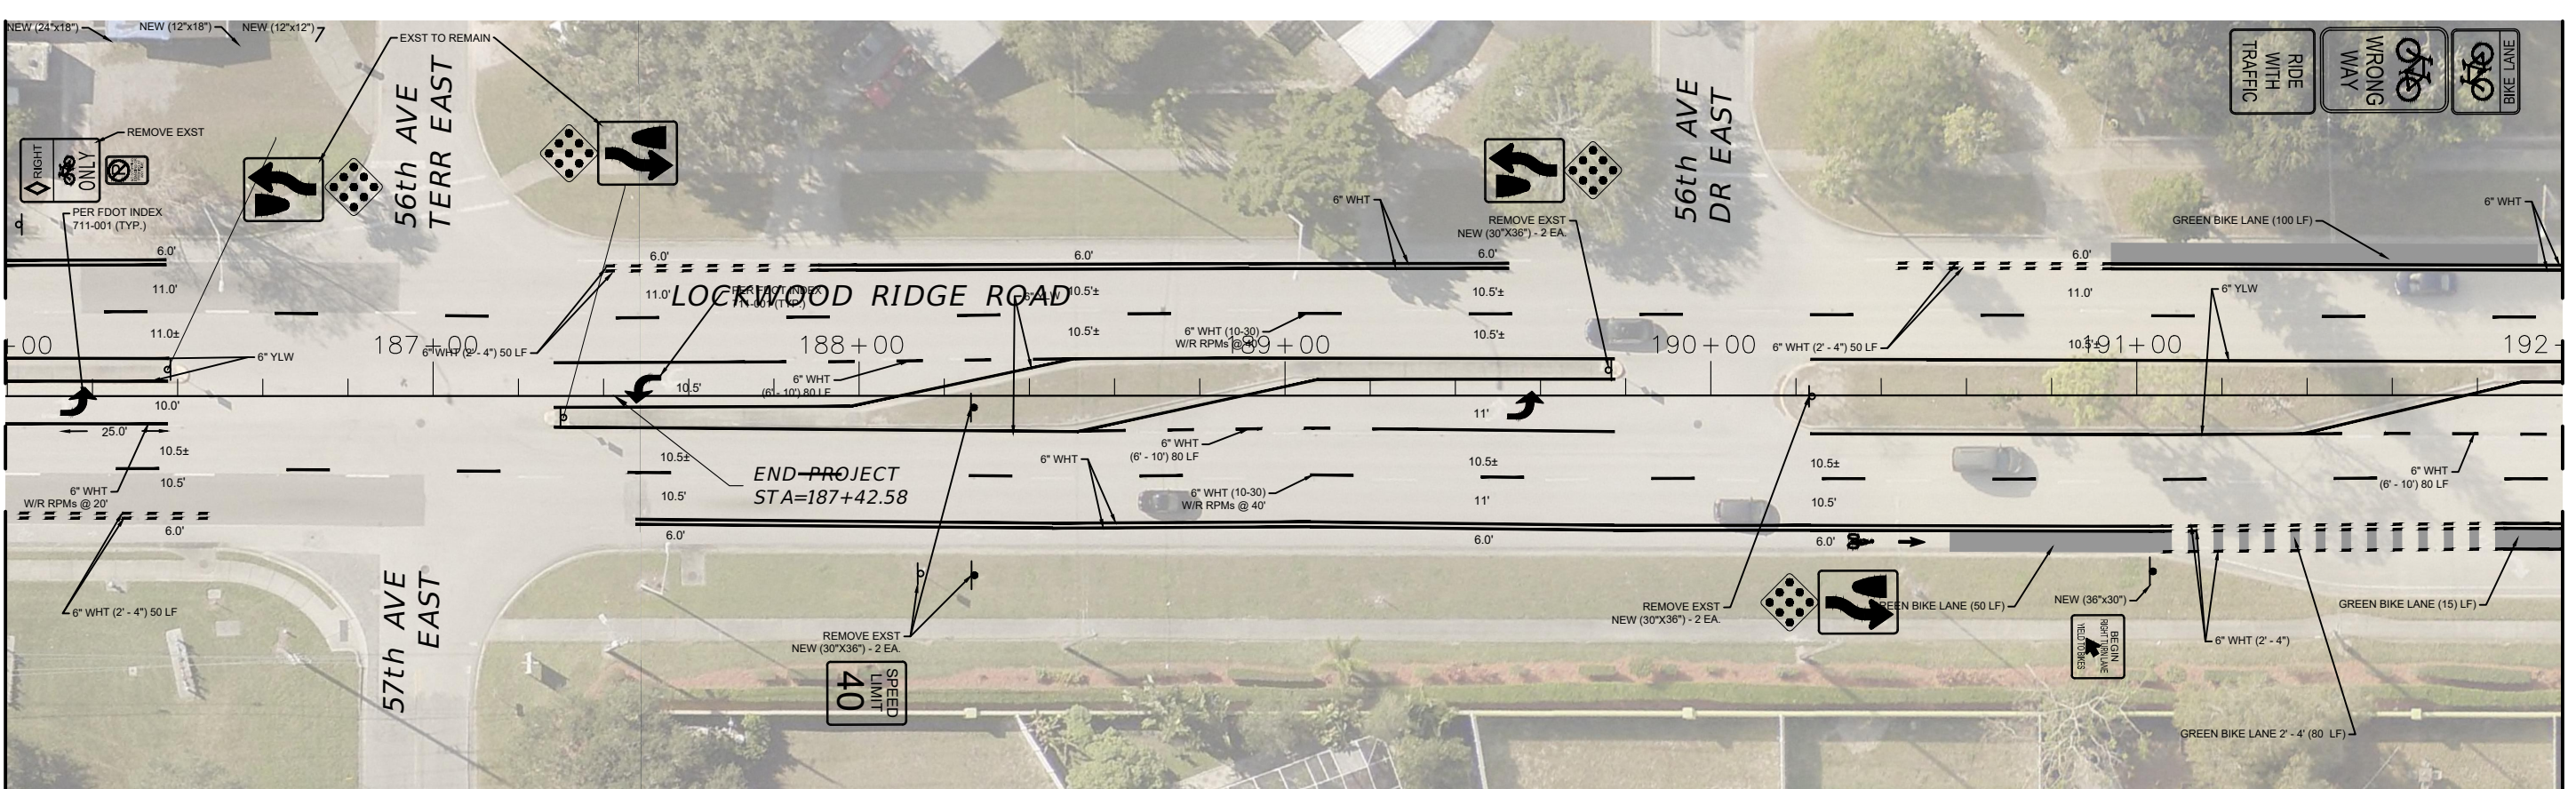

MATCH LINE STA. 192+00

NUMBER	DESCRIPTION	DATE	PROJECT #	858-6107960	SURVEYED	---	---
			SURVEY #		DESIGNED	---	---
			SEC./TWN./RGE		DRAWN	SM	4/14/22
			SCALE	AS SHOWN	CHECKED	NB	4/14/22

NEIL BYRNE, P.E.
FLORIDA P.E. # 86905

Signature & Date




PUBLIC WORKS DEPARTMENT
ENGINEERING SERVICES
1022 26th Avenue East, Bradenton, FL 34208

*LOCKWOOD RIDGE ROAD REBASE
SIGNING AND PAVEMENT MARKING PLANS
PLAN SHEET*


\\boc\dfs\p\wd_traffic\Share\Traffic_Engineering_Share\Plan_Review\Project_Folder\Lockwood_Ridge - Rebase and Resurfacing - 56th Ave Ter E - University Pkwy\Design\Cadd\Lockwood-SMP.dwg [4/14/2022 5:02 PM]

MATCH LINE STA. 192+00

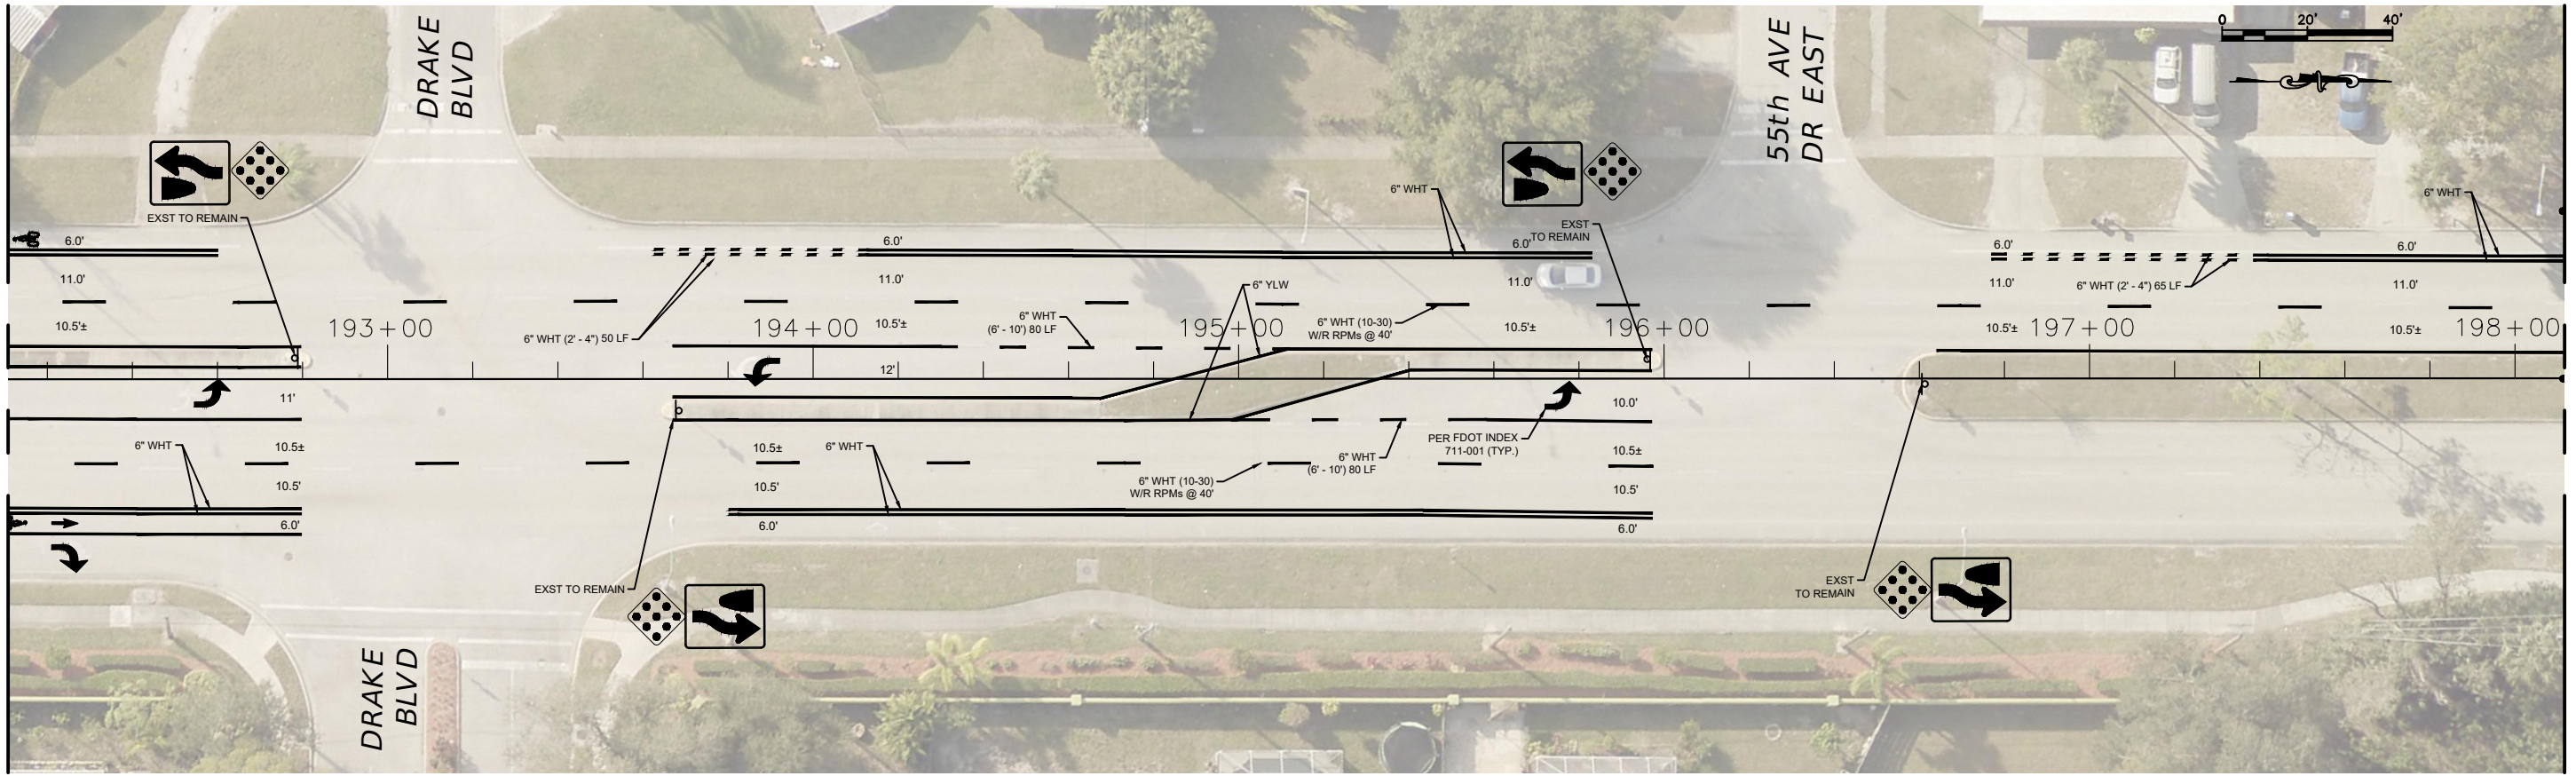

MATCH LINE STA. 198+00

MATCH LINE STA. 198+00

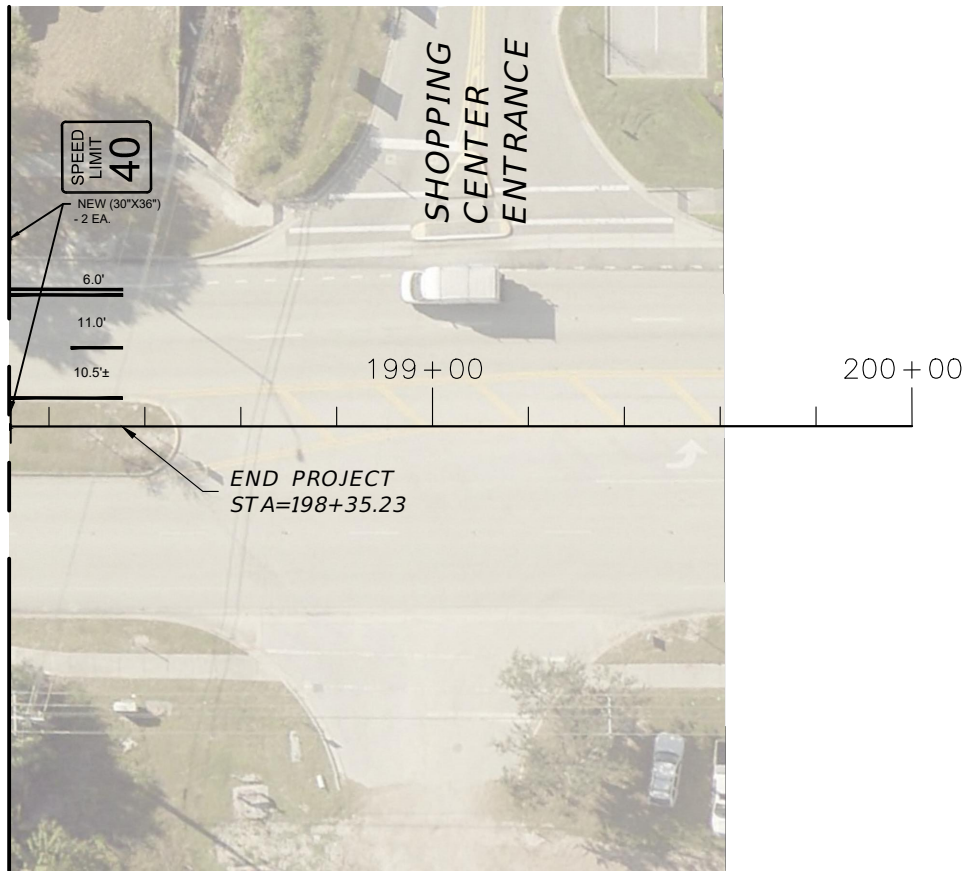

NUMBER	DESCRIPTION	DATE	PROJECT #	858-6107960	SURVEYED	---	---
			SURVEY #		DESIGNED	---	---
			SEC./TWN./RGE		DRAWN	SM	4/14/22
			SCALE	AS SHOWN	CHECKED	NB	4/14/22

NEIL BYRNE, P.E.
FLORIDA P.E. # 86905

Signature & Date



PUBLIC WORKS DEPARTMENT
ENGINEERING SERVICES
1022 26th Avenue East, Bradenton, FL 34208

LOCKWOOD RIDGE ROAD REBASE
SIGNING AND PAVEMENT MARKING PLANS
PLAN SHEET

SHEET NO.
S-20