

1. THE EXISTING CROSSWALK AND STOP BAR MARKINGS THAT SHALL BE REMOVED USING AN EDCO TLR-7 GRINDER OR EQUAL. THE COST FOR REMOVAL OF THE CROSSWALK STRIPING SHALL BE UNDER PAY ITEM 711-17. 1

2. THE CONTRACTOR SHALL REMOVE ALL THE EXISTING MARKINGS BEING REPLACED OR IN CONFLICT WITH PROPOSED MARKINGS AS SHOWN ON THIS SHEET.

3. THE NEW CROSSWALKS SHALL BE 10' IN WIDTH.

4. THE NEW STOP BARS SHALL BE AT LEAST 4' IN ADVANCE OF THE CROSSWALK.

5. THE CONTRACTOR SHALL USE THE EXISTING DIRECTIONAL ARROW LOCATION AS A TEMPLATE TO APPLY THE NEW DIRECTIONAL ARROW MARKING. THE CONTRACTOR SHALL FOLLOW THE MANUFACTURER'S RECOMMENDATIONS WHEN INSTALLING THE NEW THERMOPLASTIC OVER THE EXISTING ARROW.

(THIS SHEET)

711-11-123	520 LF
711-11-125	128 LF

REMOVE EXISTING
CROSSWALK.

711-17 210 SF

REMOVE EXISTING
CROSSWALK.

711-17 270 SF

REMOVE EXISTING STOP BAR,
LANE LINES AND RPMS THAT
WILL BE IN CONFLICT WITH
THE NEW CROSSWALK AND STOP BAR.

711-17 100 SF

711-11-170 1 EA
(SEE NOTE 5)

24" WHITE

12" WHITE

REMOVE EXISTING STOP BAR,
LANE LINES AND RPMS THAT
WILL BE IN CONFLICT WITH
THE NEW CROSSWALK AND STOP BAR.

711-17 68 SF

711-11-170 1 EA
(SEE NOTE 5)

711-17 68 SF

REMOVE EXISTING STOP BAR,
LANE LINES AND RPMS THAT
WILL BE IN CONFLICT WITH
—THE NEW CROSSWALK AND
STOP BAR.

- 12" WHITE

24" WHITE

711-11-170 1 EA
(SEE NOTE 5)

711-17 90 SF

REMOVE EXISTING STOP BAR,
LANE LINES AND RPMS THAT
WILL BE IN CONFLICT WITH
THE NEW CROSSWALK AND
STOP BAR.

REMOVE EXISTING
CROSSWALK.

711-17	300 SF
--------	--------

REMOVE EXISTING
CROSSWALK.

711-17 250 SF

—12" WHITE


— 24" WHITE

711-11-170 1 EA

	ADDENDUM #1: REALIGNMENT OF CROSSWALK DUE TO ADJUSTMENT		11/22/13
	OF NWC RAMPS. ALSO REMOVAL OF WATER BLASTING TO NOTE #1.		
NO.	DESCRIPTION	BY	DATE





MANATEE COUNTY

**CORTEZ RD. W. AT 86TH STREET
IMPROVEMENTS
FP ID: 429867-1-58-01**

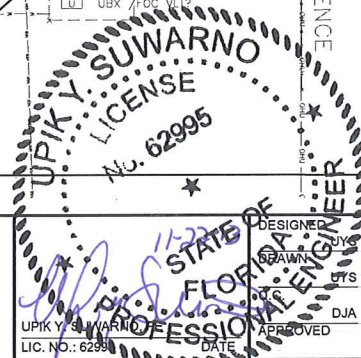

SIGNING AND PAVEMENT MARKING PLAN (1)

PROJECT NO:	00193-008-15
DATE:	09-13-2013
SHEET NO:	T-11

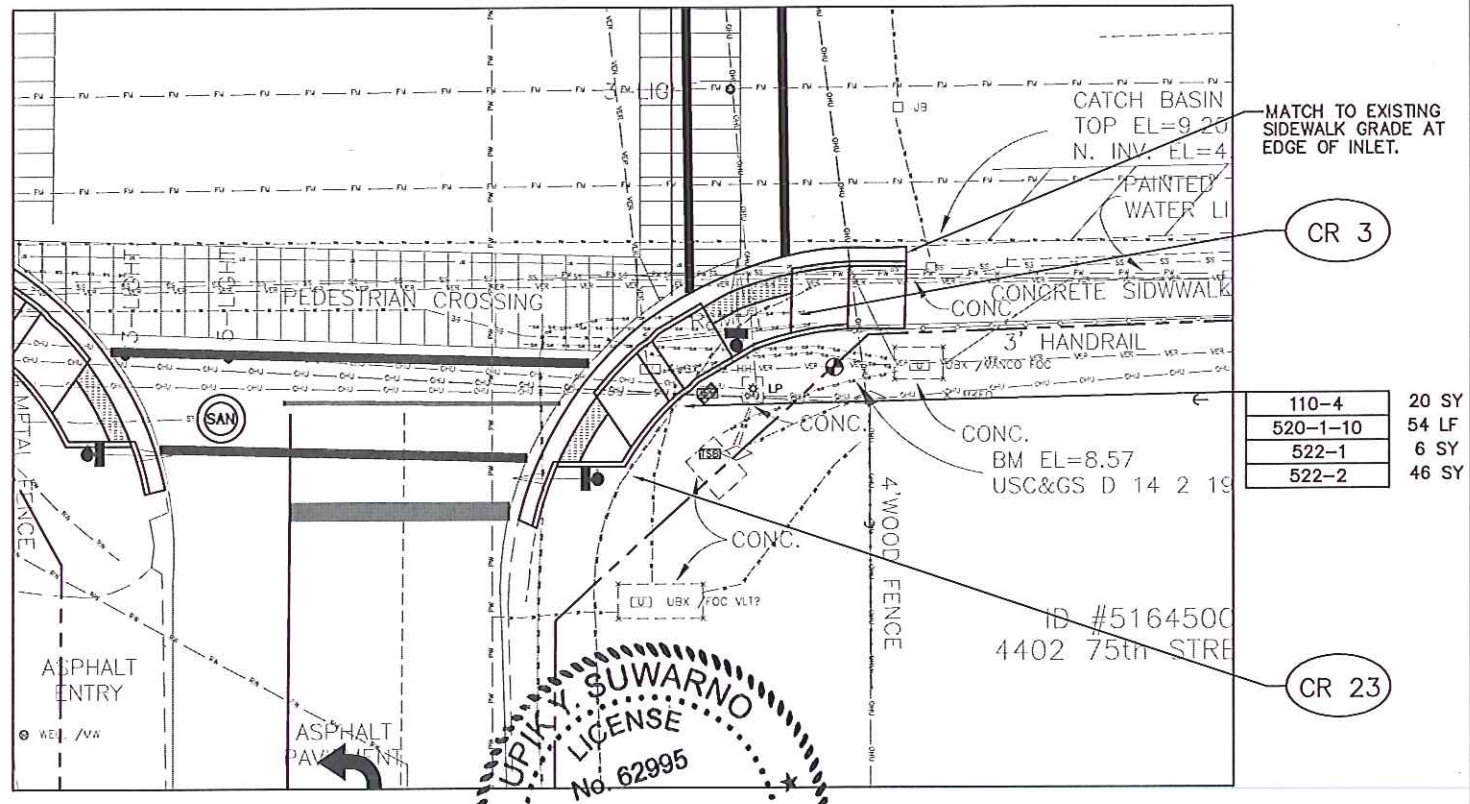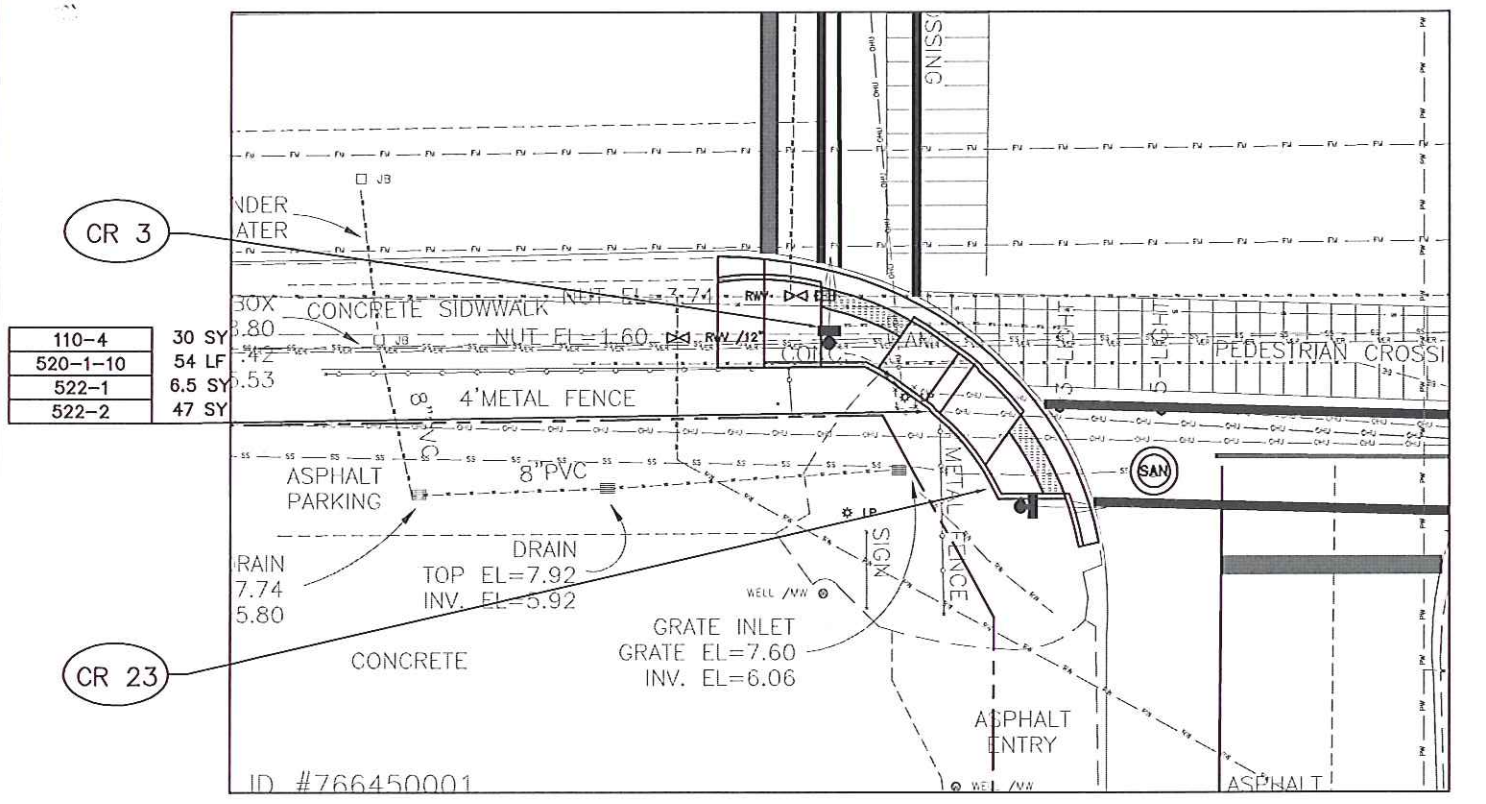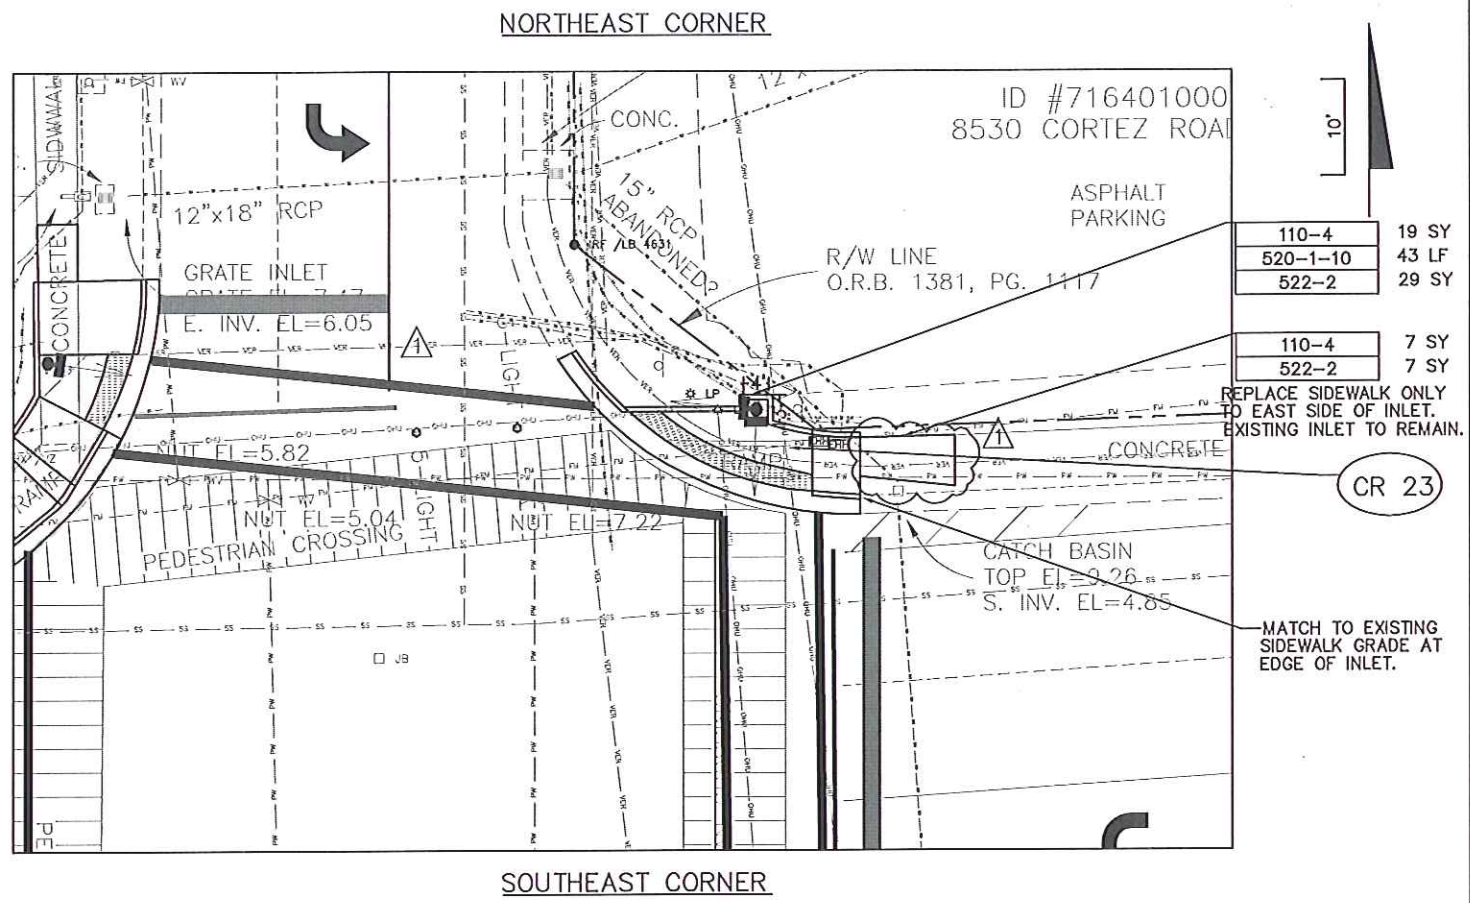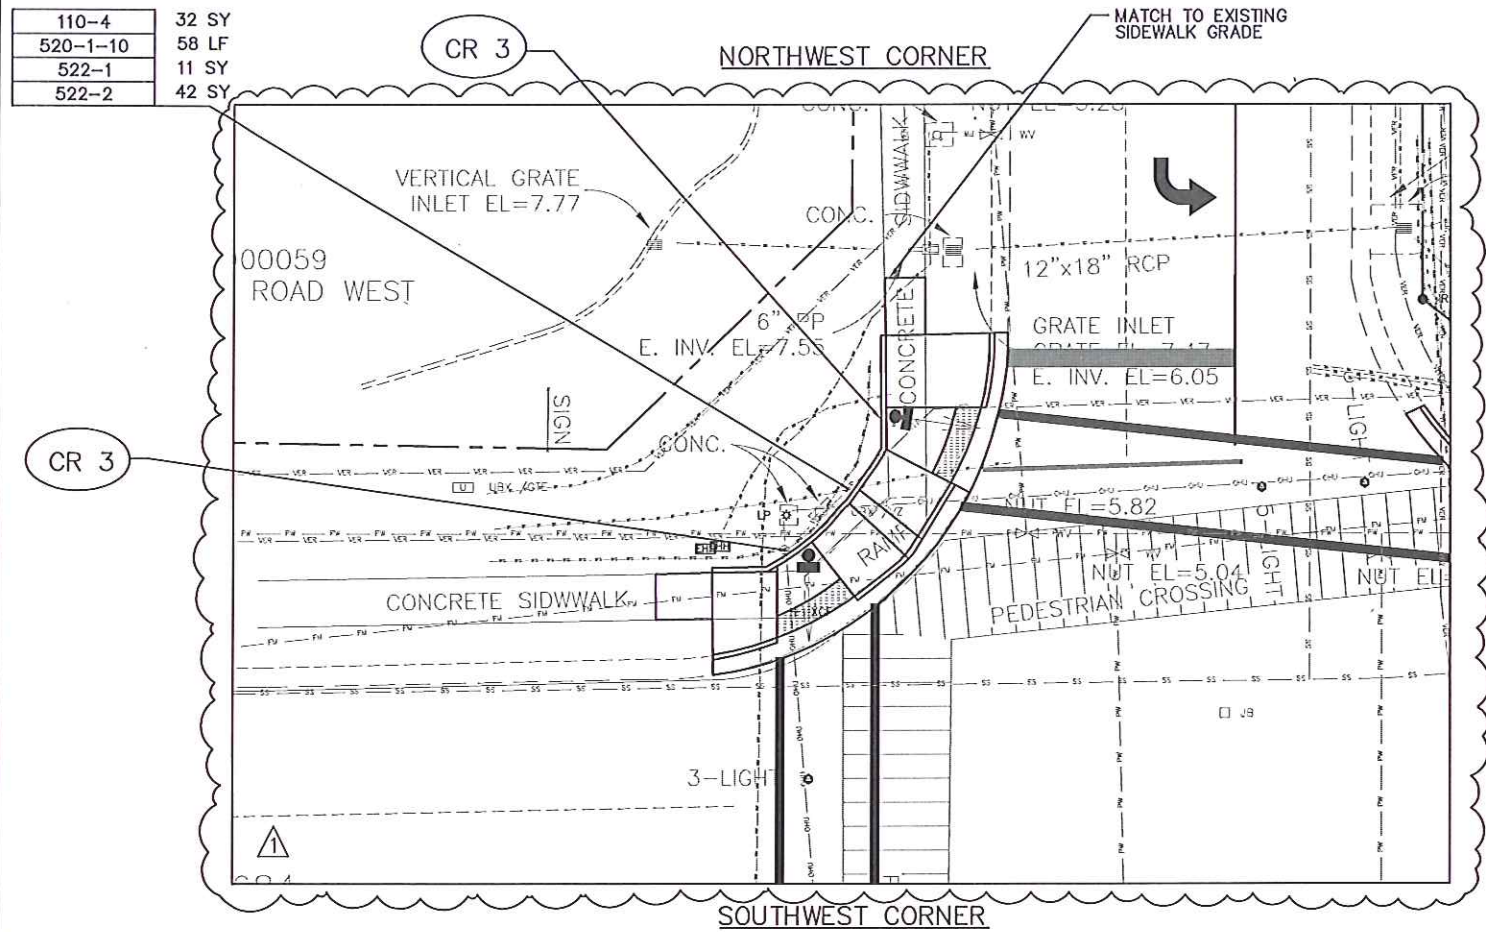

⚠	ADDENDUM #1: ADJUSTMENT OF NWC RAMPS. REPLACE SIDEWALK NEAR INLET ON REC.		11/22/13
NO.	DESCRIPTION	BY	DATE

MANATEE COUNTY

CORTEZ RD. W. AT 86TH STREET IMPROVEMENTS
 FP ID: 429867-1-58-01

Cardno TBE

12481 Telecom Drive, Tampa, FL 33637
 www.cardnotbe.com - 813.221.0048
 Certificate of Authorization No. 3843

UPKY SUWARNO
 LICENSE No. 62995
 STATE OF FLORIDA
 PROFESSIONAL ENGINEER

ROADWAY CONSTRUCTION DETAILS

PROJECT NO:	00193-008-15
DATE:	09-13-2013
SHEET NO:	T-13