



1112 Manatee Avenue West
Bradenton, FL 34205
purchasing@mymanatee.org

Solicitation Addendum

Addendum No.: 4
Solicitation No.: 21-TA003799DJ
Project No.: 6067781
Solicitation Title: Braden Woods Lift Station Upgrade and New Force Main
Addendum Date: September 2, 2021
Procurement Contact: Dave Janney
Senior Procurement Agent

IFBC 21-TA003799DJ is amended as set forth herein. Responses to questions posed by prospective bidders are provided below. This Addendum is hereby incorporated in and made a part of IFBC 21-TA003799DJ.

The deadline to submit all inquiries concerning interpretation, clarification or additional information pertaining to this IFBC was August 27, 2021.

REPLACE:

BID ATTACHMENT 3, PLANS, SHEET D-201 REVISED

Replace Sheet Bid Attachment 3, Plans, Sheet D-201 Revised with 2nd Revision Plan Sheet D-201 issued with the Addendum 4 and available for download as a separate attachment.

QUESTIONS AND RESPONSES:

Q1. Referencing the Questions and Responses, page 4 of the addendum, the response to question 10 states, “Typo on detail callout on sheet D-201, revise 0330-0156 to 0330-056. Concrete Pad Type H 0330-056 is shown on sheet S-501”. Detail Type H 0330-056 is not shown on sheet S-501, or any other plan sheet. Please advise.

R1. On Drawing D-201 delete concrete pad callout Type H (0330-156) and replace with (US-19). See updated Drawing D-201 attached.

NOTE:


Items that are ~~struck through~~ are deleted. Items that are underlined have been added or changed. All other terms and conditions remain as stated in the IFBC.

INSTRUCTIONS:


Receipt of this Addendum must be acknowledged as instructed in the solicitation document. Failure to acknowledge receipt of this Addendum may result in the response being deemed non-responsive.

END OF ADDENDUM

AUTHORIZED FOR RELEASE

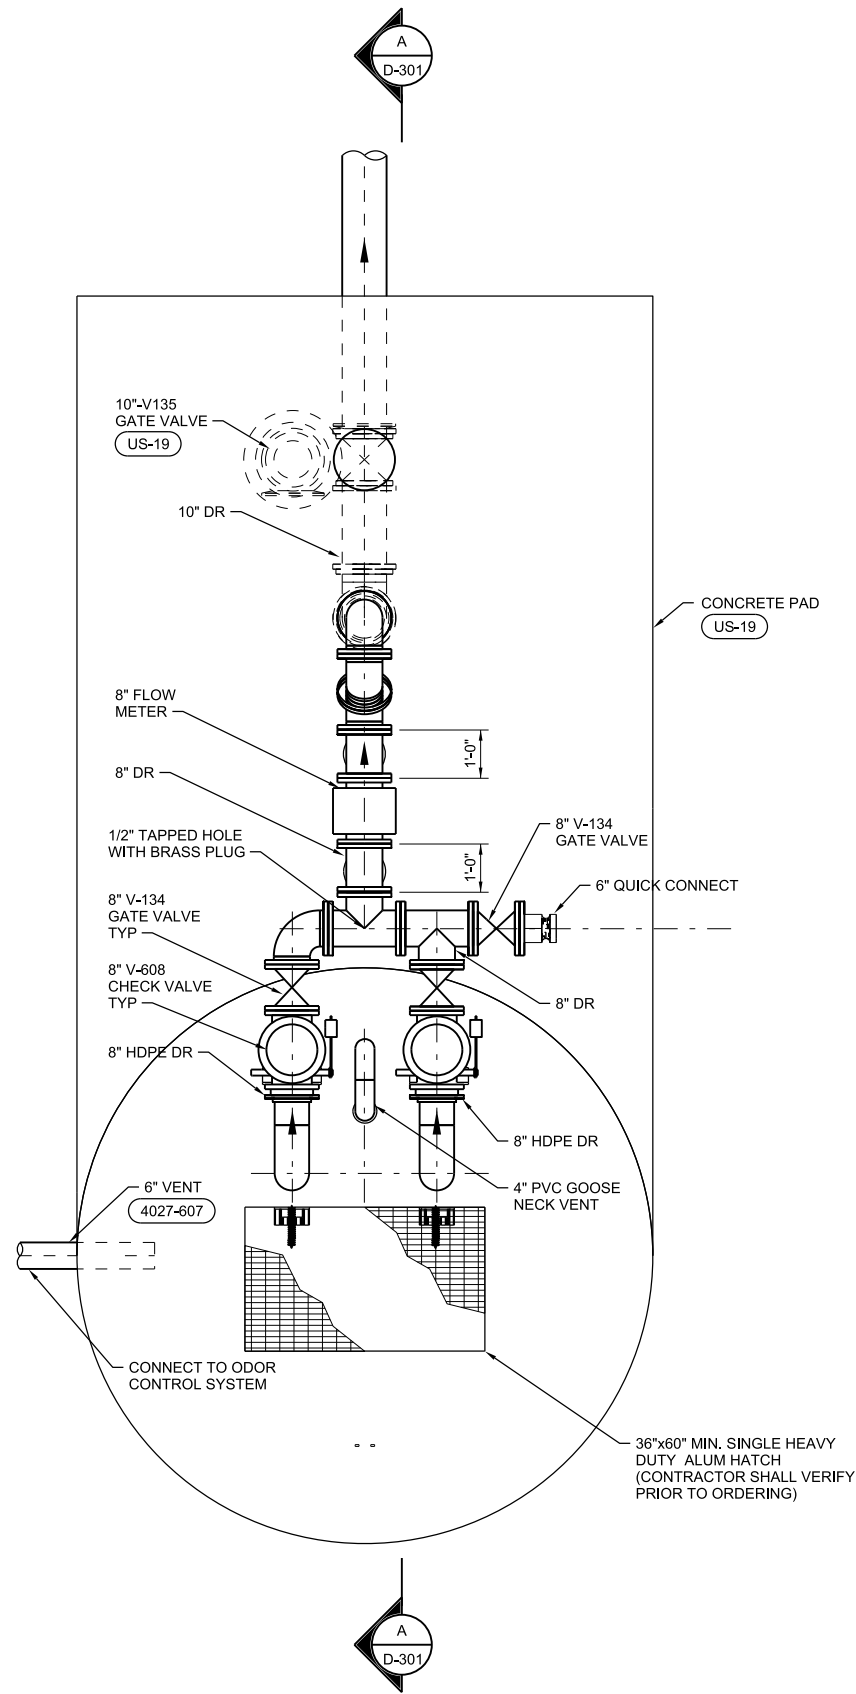

UPPER PLAN
1/2"=1'-0"

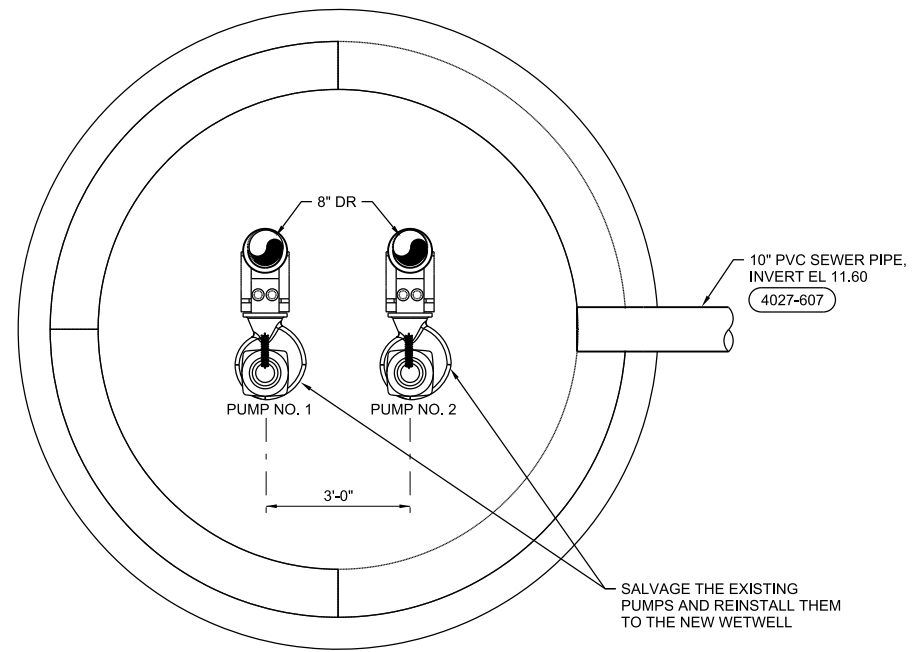

LOWER PLAN
1/2"=1'-0"

NO.	DATE	REVISION	CHK	APVD	T FU
1	08/27/21	ADDENDUM NO.3	NN	BY	TF
DSGN			DR	APVD	T FU
W POGUE			CHK	APVD	T FU
T INNISS					

643 SW 4TH AVE SUITE 400
GAINESVILLE, FLORIDA 32601
EB2822
TAO FU PE 63138

BRADEN WOODS LIFT STATION
REHAB
MANATEE COUNTY
BRADENTON, FLORIDA 34205

JACOBS
PROCESS MECHANICAL
**LIFT STATION
UPPER AND LOWER PLAN**

1" = X'
VERIFY SCALE
BAR IS ONE INCH ON ORIGINAL DRAWING.

DATE	MAY 2021
PROJ	D3339100
DWG	D-201
SHEET	25 of 36

REUSE OF DOCUMENTS: THIS DOCUMENT, AND THE IDEAS AND DESIGNS INCORPORATED HEREIN, AS AN INSTRUMENT OF PROFESSIONAL SERVICE, IS THE PROPERTY OF JACOBS AND IS NOT TO BE USED, IN WHOLE OR IN PART, FOR ANY OTHER PROJECT WITHOUT THE WRITTEN AUTHORIZATION OF CH2M HILL.

BID DOCUMENT