


STATE OF FLORIDA COUNTY OF MANATEE


SIGNING AND PAVEMENT MARKING PLANS 75TH ST W REBASE FROM CORTEZ RD TO BRIDGE #134094 BRADENTON, FLORIDA

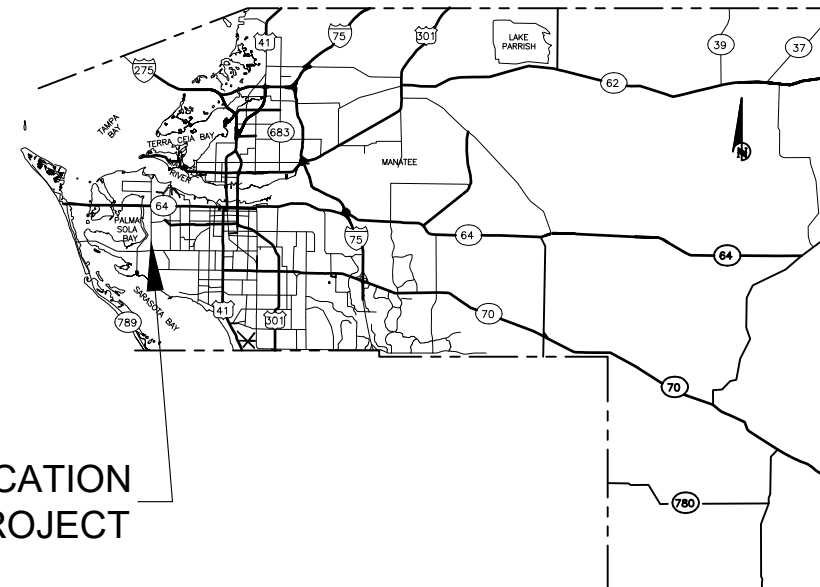

LOCATION OF PROJECT

MANATEE COUNTY PROJECT No: 6108460

August 2022

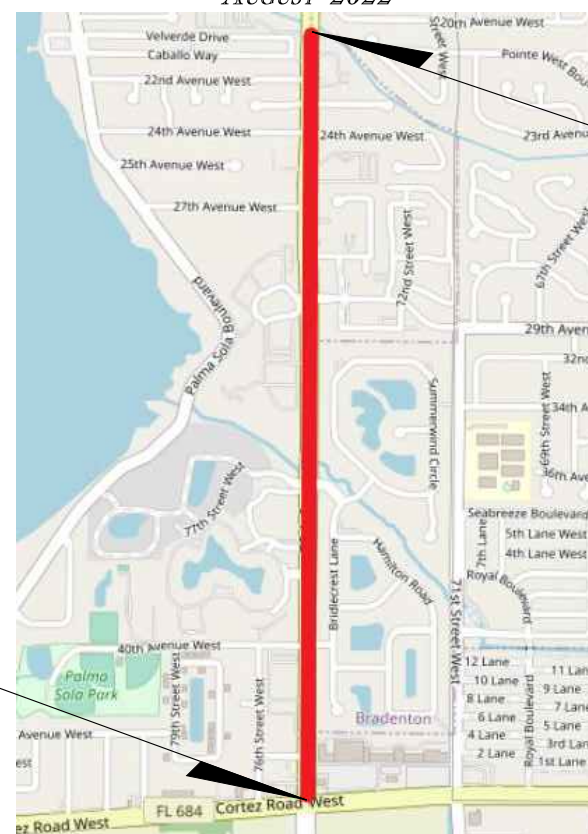


BEGIN PROJECT
STA. 0+58.03

END PROJECT
STA. 71+37.68



100% PLANS

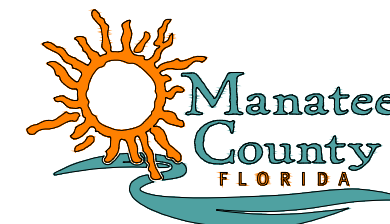

ATTENTION IS DIRECTED TO THE FACT THAT THESE PLANS MAY HAVE BEEN ENLARGED IN SIZE BY REPRODUCTION. THIS MUST BE CONSIDERED WHEN OBTAINING SCALED DATA.

ROADWAY PLANS
PROFESSIONAL OF RECORD: NEIL BYRNE, P.E.

FLORIDA P.E. # 86905

MANATEE COUNTY PUBLIC WORKS
1022 26th AVENUE EAST
BRADENTON, FL 34208

PROJECT LENGTH IS BASED ON B/L OF CONSTRUCTION

<i>LENGTH OF PROJECT</i>		
	LINEAR FEET	MILES
ROADWAY	7079.65	1.34
EXCEPTIONS	0.00	0.00
GROSS LENGTH OF PROJECT	7079.65	1.34

GOVERNING DESIGN STANDARDS:
FLORIDA DEPARTMENT OF TRANSPORTATION, FY 2022-23 DESIGN STANDARDS eBOOK (DSeB) AND APPLICABLE DESIGN STANDARDS REVISIONS (DSRs) AT THE FOLLOWING WEBSITE:
<https://www.fdot.gov/design/standardplans/current/default.shtm>

GOVERNING STANDARD SPECIFICATIONS:
FLORIDA DEPARTMENT OF TRANSPORTATION, JANUARY 2022 STANDARD SPECIFICATIONS FOR ROAD AND BRIDGE CONSTRUCTION AT THE FOLLOWING WEBSITE:
<http://www.fdot.gov/programmanagement/Implemented/SpecBooks>



CONSTRUCTION CONTRACT NO.	FISCAL YEAR	SHEET NO.
T0000	22	S-1


TABULATION OF QUANTITIES

PAY ITEM NO.	ITEM DESCRIPTION	Unit Measure	TOTAL
0523 3	PATTERNED PAVEMENT	SY	585
0700 1 11	SINGLE POST SIGN, F&I GROUND MOUNT, UP TO 12 SF	AS	38
0700 1 60	SINGLE POST SIGN, REMOVE	AS	11
0704 1 2	TUBULAR MARKER, DURABLE, 36" YELLOW POST	EA	8
0710 11290	PAINTED PAVEMENT MARKINGS, STANDARD, YELLOW, ISLAND NOSE	SF	144
0711 11123	THERMOPLASTIC, STANDARD, WHITE, SOLID, 12" FOR CROSSWALK AND ROUNDABOUT	LF	522
0711 11124	THERMOPLASTIC, STANDARD, WHITE, SOLID, 18" FOR DIAGONALS AND CHEVRONS	LF	14
0711 11125	THERMOPLASTIC, STANDARD, WHITE, SOLID, 24" FOR STOP LINE AND CROSSWALK	LF	560
0711 11141	THERMOPLASTIC, STANDARD, WHITE, 2-4 DOTTED GUIDELINE/ 6-10 GAP EXTENSION, 6"	GM	0.50
0711 11160	THERMOPLASTIC, STANDARD, WHITE, MESSAGE OR SYMBOL	EA	23
0711 11170	THERMOPLASTIC, STANDARD, WHITE, ARROW	EA	74
0711 11224	THERMOPLASTIC, STANDARD, YELLOW, SOLID, 18" FOR DIAGONAL OR CHEVRON	LF	252
0711 11241	THERMOPLASTIC, STANDARD, YELLOW, 2-4 DOTTED GUIDE LINE /6-10 DOTTED EXTENSION LINE, 6"	GM	0.23
0711 15101	THERMOPLASTIC, STANDARD-OPEN GRADED ASPHALT SURFACES WHITE, SOLID, 6"	GM	2.69
0711 15102	THERMOPLASTIC, STANDARD-OPEN GRADED ASPHALT SURFACES, WHITE, SOLID, 8"	GM	0.02
0711 15131	THERMOPLASTIC, STANDARD-OPEN GRADED ASPHALT SURFACES, WHITE, SKIP, 6", 10-30 SKIP OR 3-9 LANE DROP	GM	2.45
0711 15201	THERMOPLASTIC, STANDARD-OPEN GRADED ASPHALT SURFACES, YELLOW, SOLID, 6"	GM	2.63
0711 15231	THERMOPLASTIC, STANDARD-OPEN GRADED ASPHALT SURFACES, YELLOW, SKIP, 6"	GM	0.99

NOTES


- CONTRACTOR TO PROVIDE RAISED PAVEMENT MARKERS PER F.D.O.T. STANDARD PLANS INDEX NO. 706-001.

\\bocd\dfs\PWD_Traffic_Share\Traffic_Engineering_Share\Plan Review\Project Folder\75th St West - Cortez Road - Manatee Ave Rebase and Resurfacing\TE Design\DWG\Civil\75th St W- Rebase Civil.dwg [8/1/2022 2:17 PM]

NUMBER	DESCRIPTION	DATE	PROJECT #	6108460	SURVEYED	----	__/__/__	NEIL BYRNE, P.E. FLORIDA P.E. # 86905	 PUBLIC WORKS DEPARTMENT ENGINEERING SERVICES 1022 26th Avenue East, Bradenton, FL 34208	75TH ST W REBASE SIGNING AND MARKING PLANS TABULATION OF QUANTITIES	SHEET NO. S-2
			SURVEY #	----	DESIGNED	----	__/__/__				
			SEC./TWN./RGE	00/00/00	DRAWN	NB	8/01/2022				
			SCALE	AS SHOWN	CHECKED	----	__/__/__				
								Signature & Date			


\\boc\dfs\PWD_Traffic_Share\Traffic_Engineering_Share\Plan_Review\Project_Folden\75th St West - Cortez Road - Manatee Ave Rebase and Resurfacing\TE_Design\DWG\Civil\75thStW-Rebase Civil.dwg [8/1/2022 2:18 PM]

MATCH LINE STA. 00+00.00

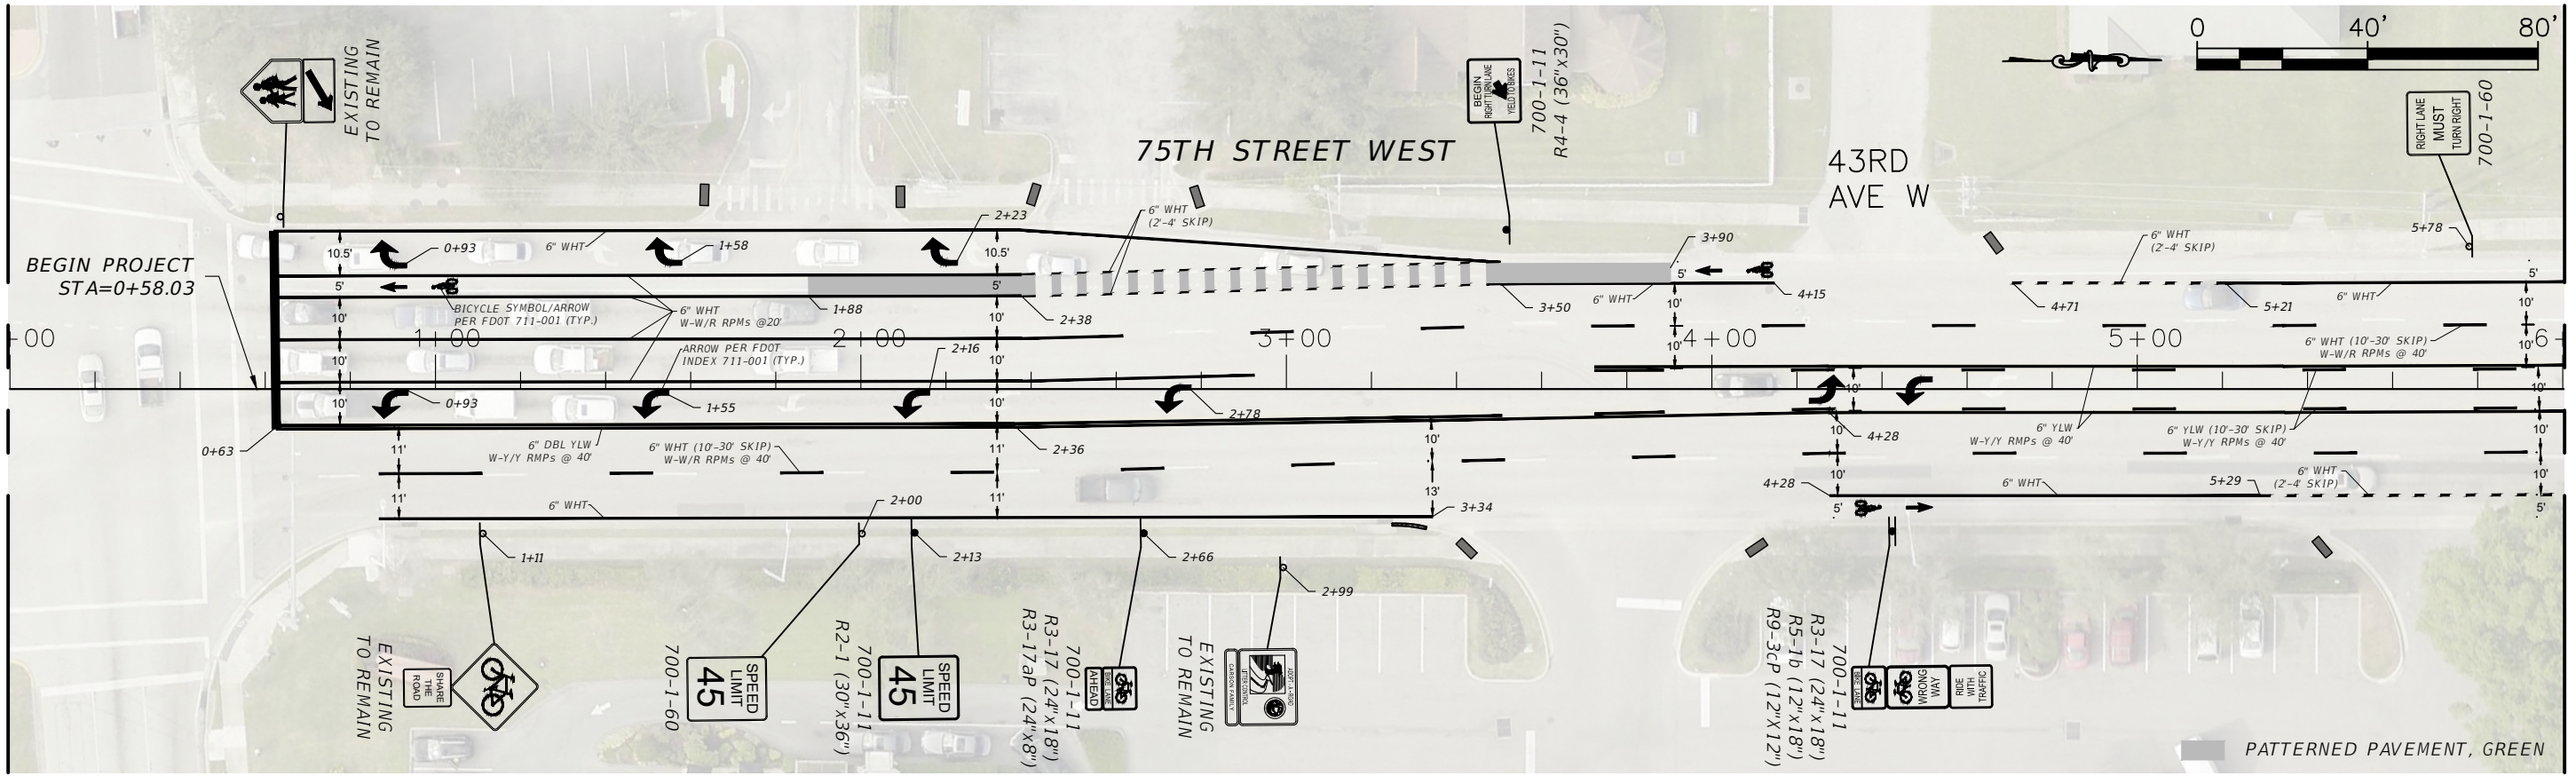

MATCH LINE STA. 6+00

MATCH LINE STA. 6+00

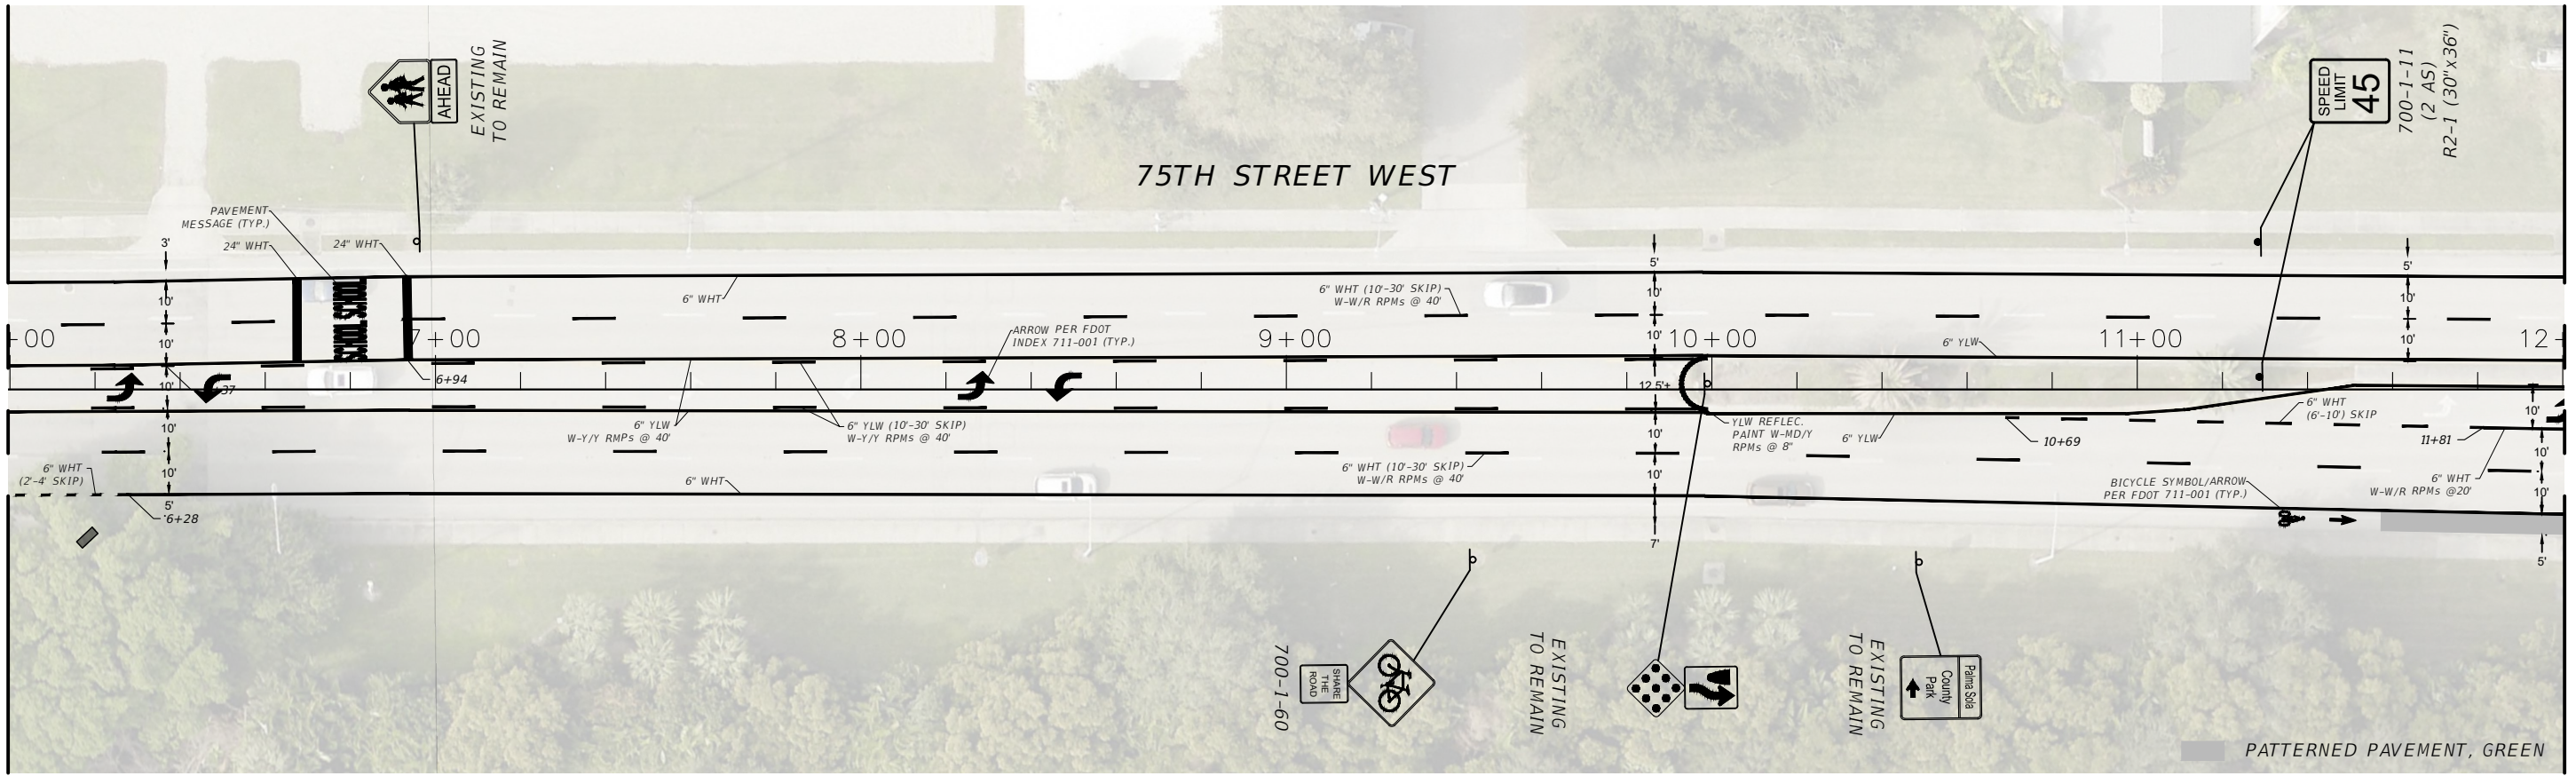

MATCH LINE STA. 12+00

NUMBER	DESCRIPTION	DATE	PROJECT #	6108460	SURVEYED	----	----
			SURVEY #	----	DESIGNED	----	----
			SEC./TWN./RGE	00/00/00	DRAWN	NB	8/01/2022
			SCALE	AS SHOWN	CHECKED	----	----

NEIL BYRNE, P.E.
FLORIDA P.E. # 86905

Signature & Date




PUBLIC WORKS DEPARTMENT
ENGINEERING SERVICES
1022 26th Avenue East, Bradenton, FL 34208

75TH ST W REBASE
SIGNING AND MARKING PLANS
PLAN SHEET (1)

SHEET NO.
S-4


\\boc\dfs\p\wd_traffic\ShareTraffic_Engineering_SharePlanReview\75th St West - Cortez Road - Manatee Ave Rebase and Resurfacing\TE Design\DWG\Civil\75thStW-Rebase Civil.dwg [8/1/2022 2:18 PM]

MATCH LINE STA. 12+00

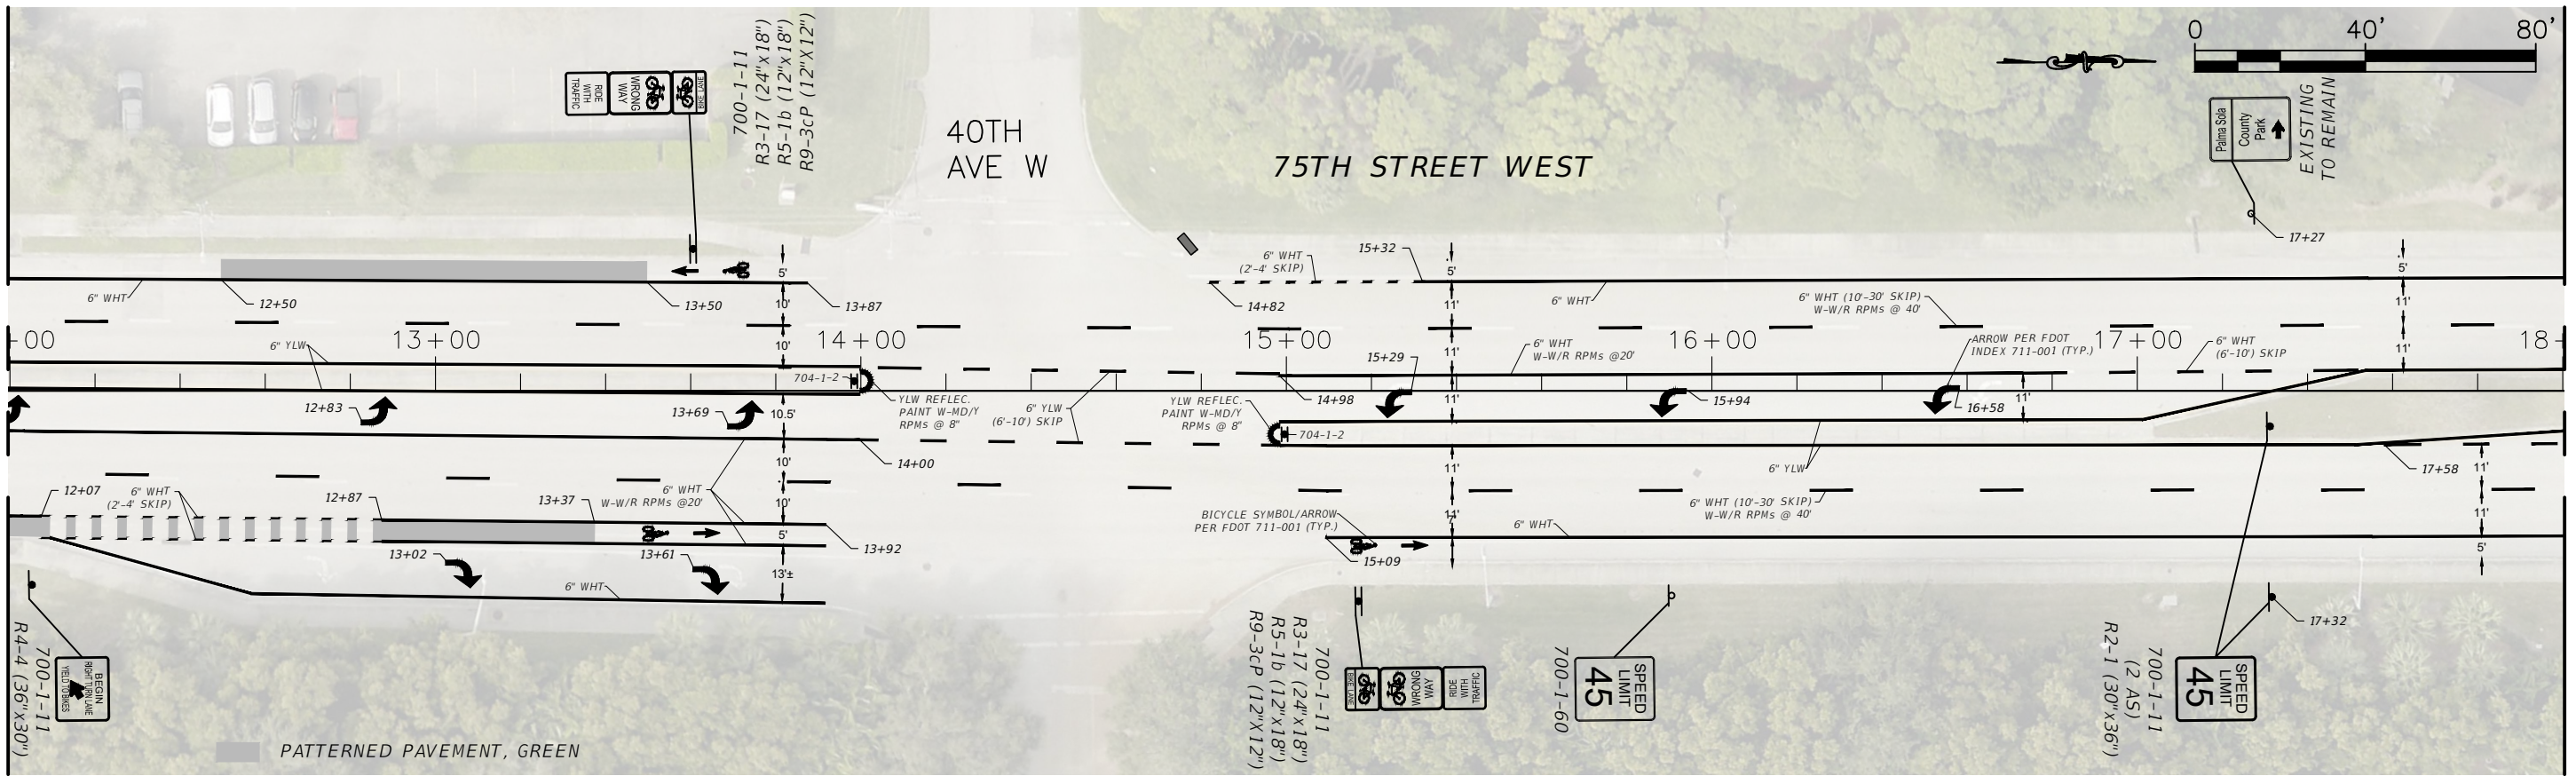

MATCH LINE STA. 18+00

MATCH LINE STA. 18+00

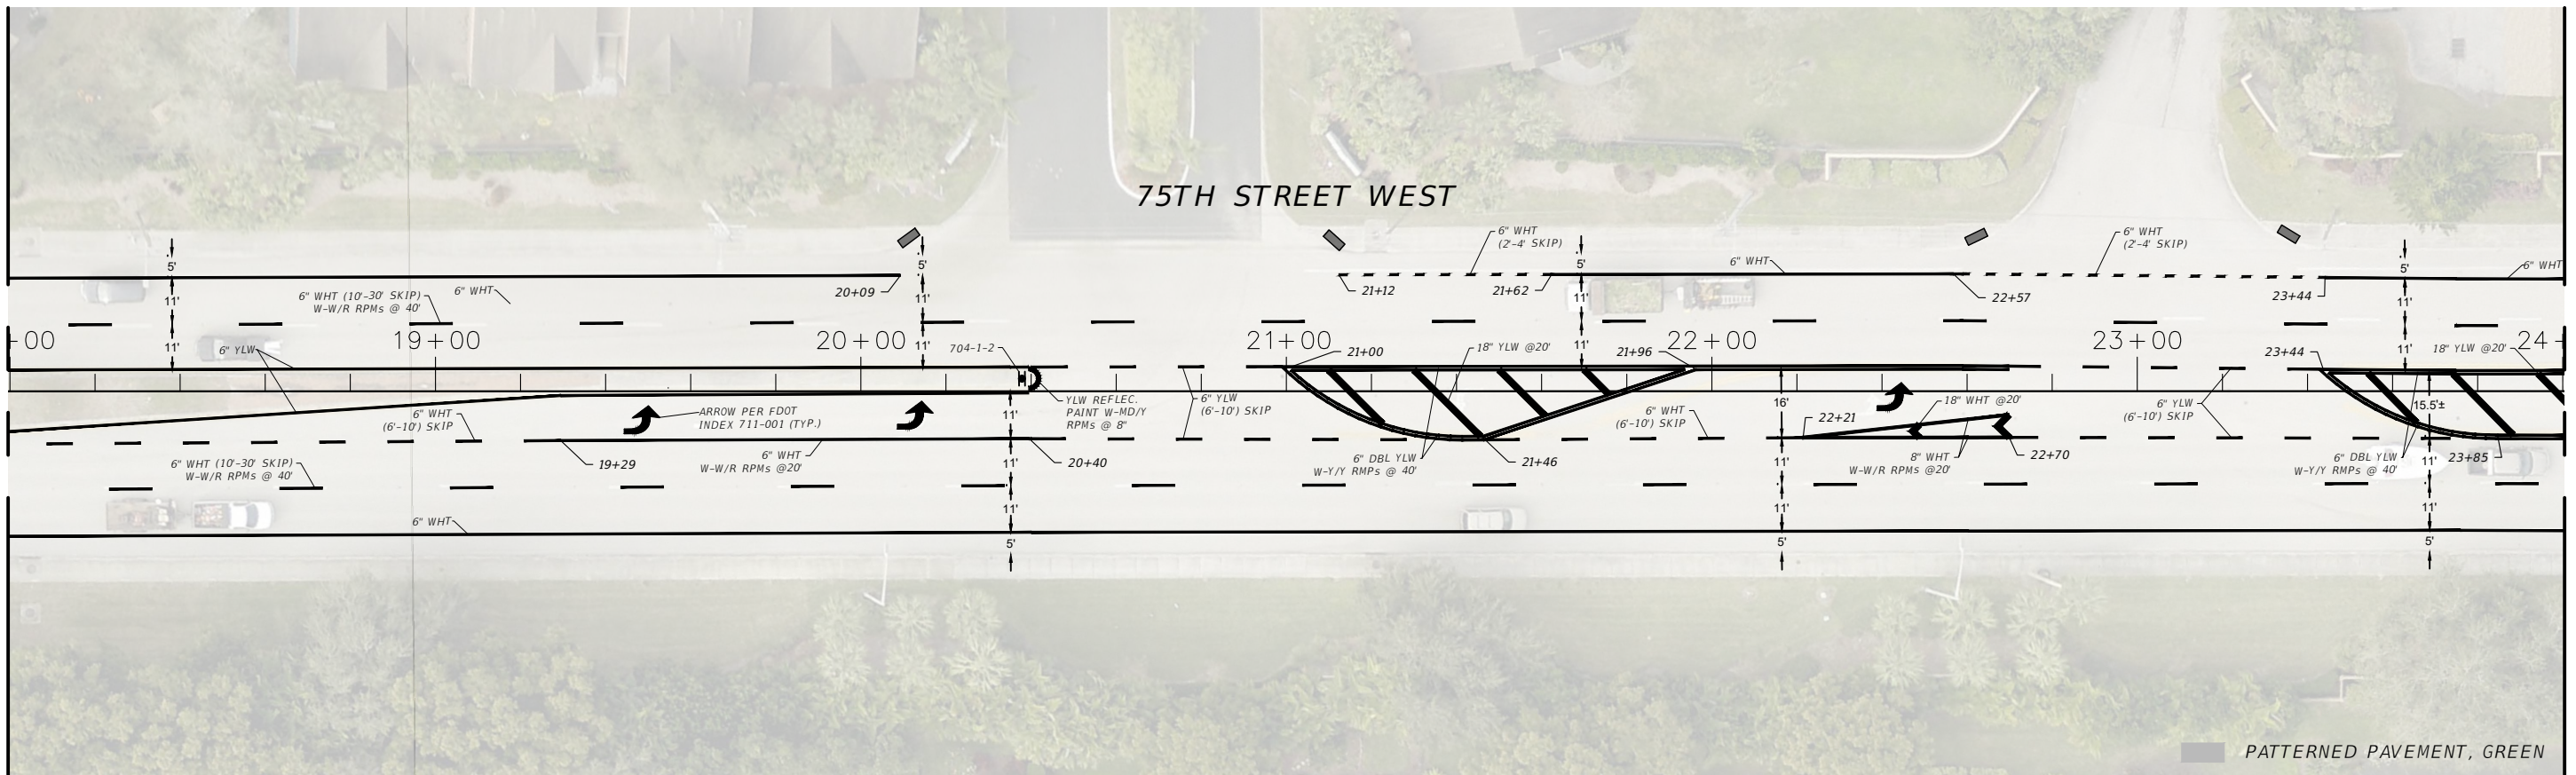

MATCH LINE STA. 24+00

NUMBER	DESCRIPTION	DATE	PROJECT #	6108460	SURVEYED	----	----
			SURVEY #	----	DESIGNED	----	----
			SEC./TWN./RGE	00/00/00	DRAWN	NB	8/01/2022
			SCALE	AS SHOWN	CHECKED	----	----

NEIL BYRNE, P.E.
FLORIDA P.E. # 86905

Signature & Date



PUBLIC WORKS DEPARTMENT
ENGINEERING SERVICES
1022 26th Avenue East, Bradenton, FL 34208


75TH ST W REBASE
SIGNING AND MARKING PLANS
PLAN SHEET (2)

SHEET NO.
S-5

\\boc\dfs\PWD_Traffic_Share\Traffic_Engineering_Share\Plan_Review\Project_Folden\75th St West - Cortez Road - Manatee Ave Rebase and Resurfacing\TE Design\DWG\Civil\75th St W- Rebase Civil.dwg [8/1/2022 2:18 PM]


MATCH LINE STA. 24+00

MATCH LINE STA. 30+00

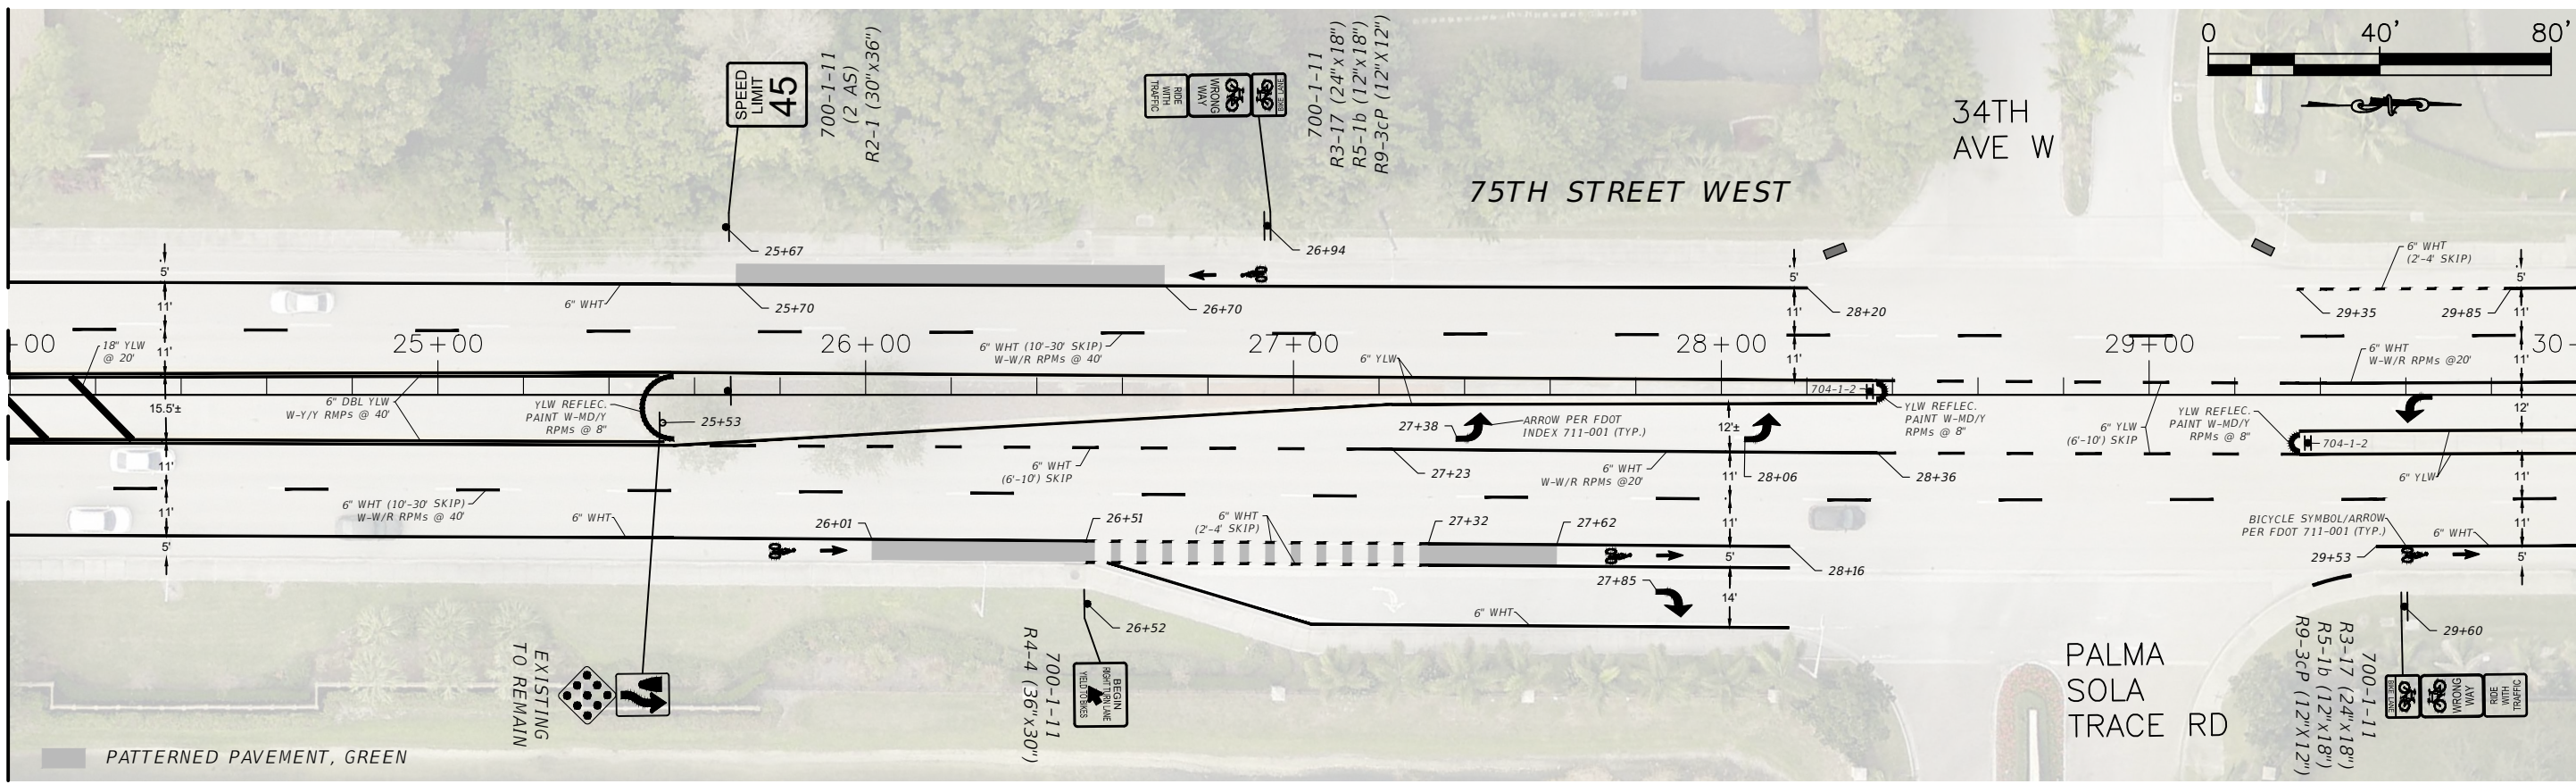

MATCH LINE STA. 30+00

MATCH LINE STA. 36+00

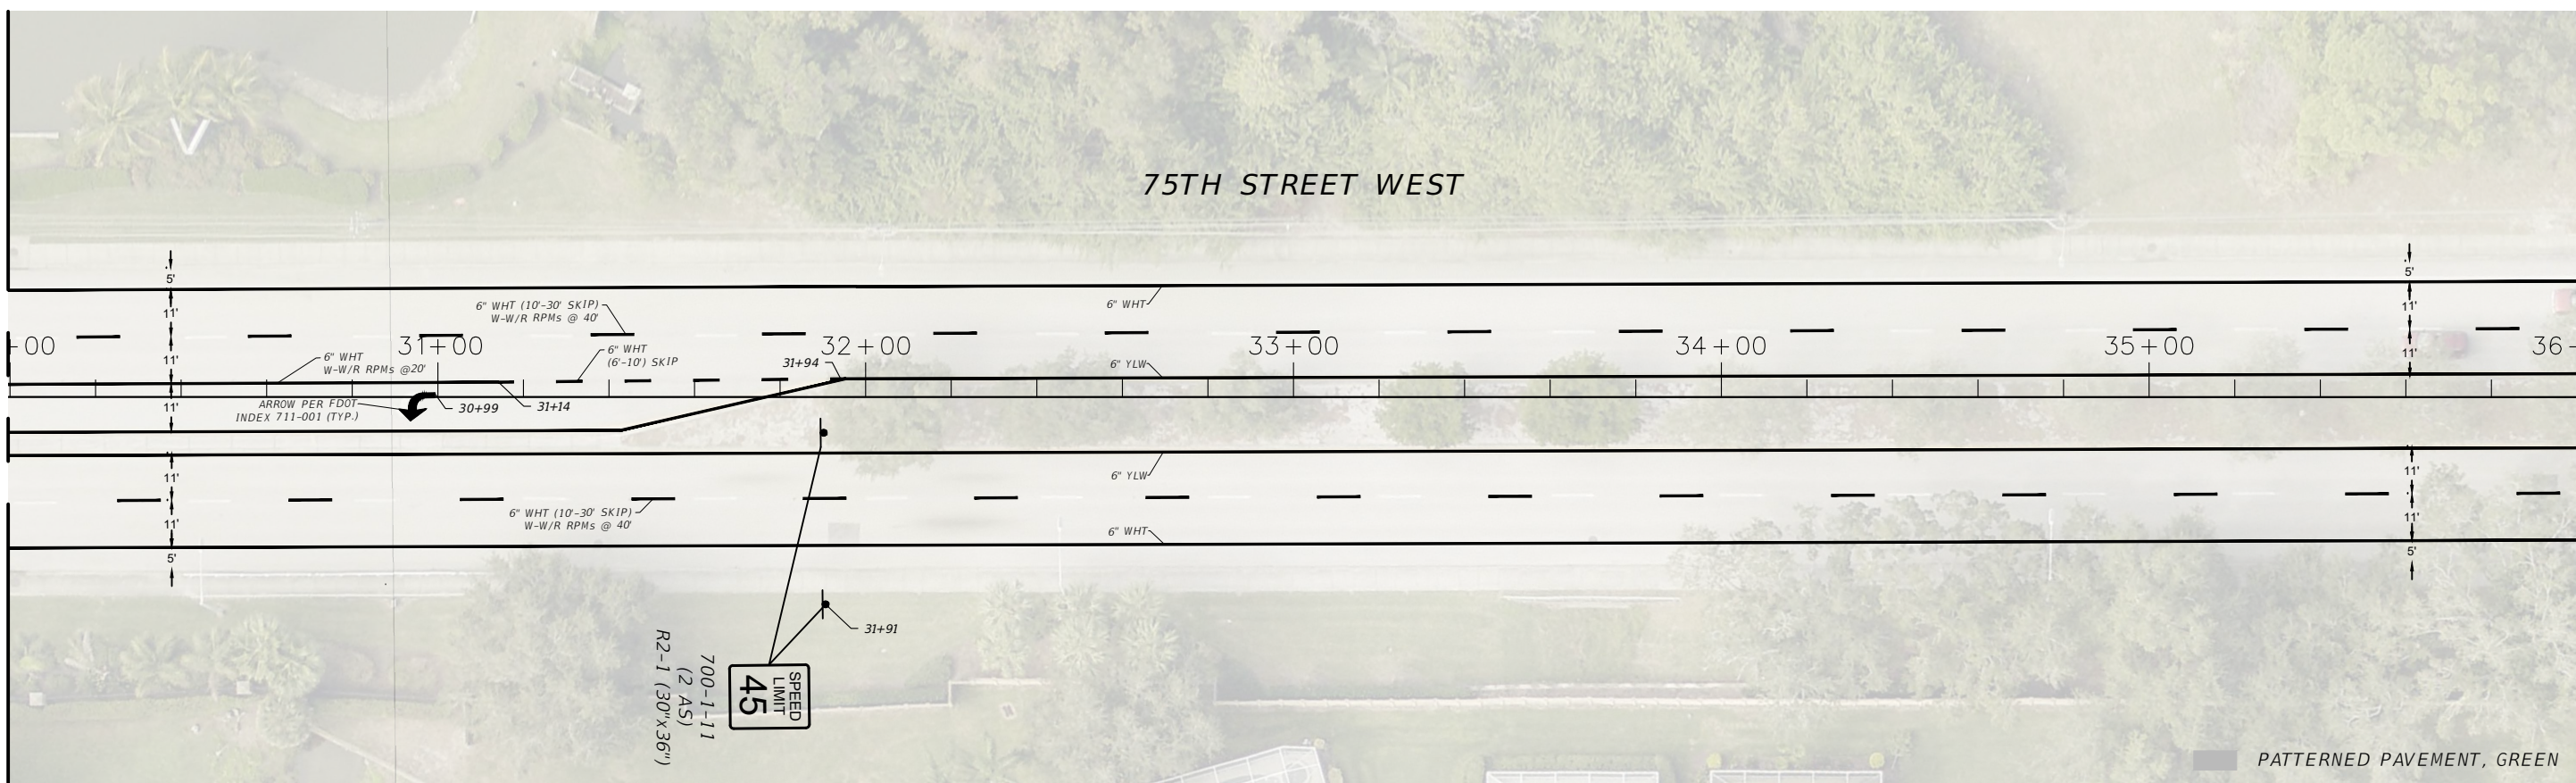

NUMBER	DESCRIPTION	DATE	PROJECT #	6108460	SURVEYED	----	----
			SURVEY #	----	DESIGNED	----	----
			SEC./TWN./RGE	00/00/00	DRAWN	NB	8/01/2022
			SCALE	AS SHOWN	CHECKED	----	----

NEIL BYRNE, P.E.
FLORIDA P.E. # 86905

Signature & Date




PUBLIC WORKS DEPARTMENT
ENGINEERING SERVICES
1022 26th Avenue East, Bradenton, FL 34208

75TH ST W REBASE
SIGNING AND MARKING PLANS
PLAN SHEET (5)

SHEET NO.
S-6


\\boc\dfs\PWD_Traffic_Share\Traffic_Engineering_Share\Plan_Review\Project_Folder\75th St West - Cortez Road - Manatee Ave Rebase and Resurfacing\TE Design\DWG\Civil\75th St W- Rebase Civil.dwg [8/1/2022 2:18 PM]

MATCH LINE STA. 36+00

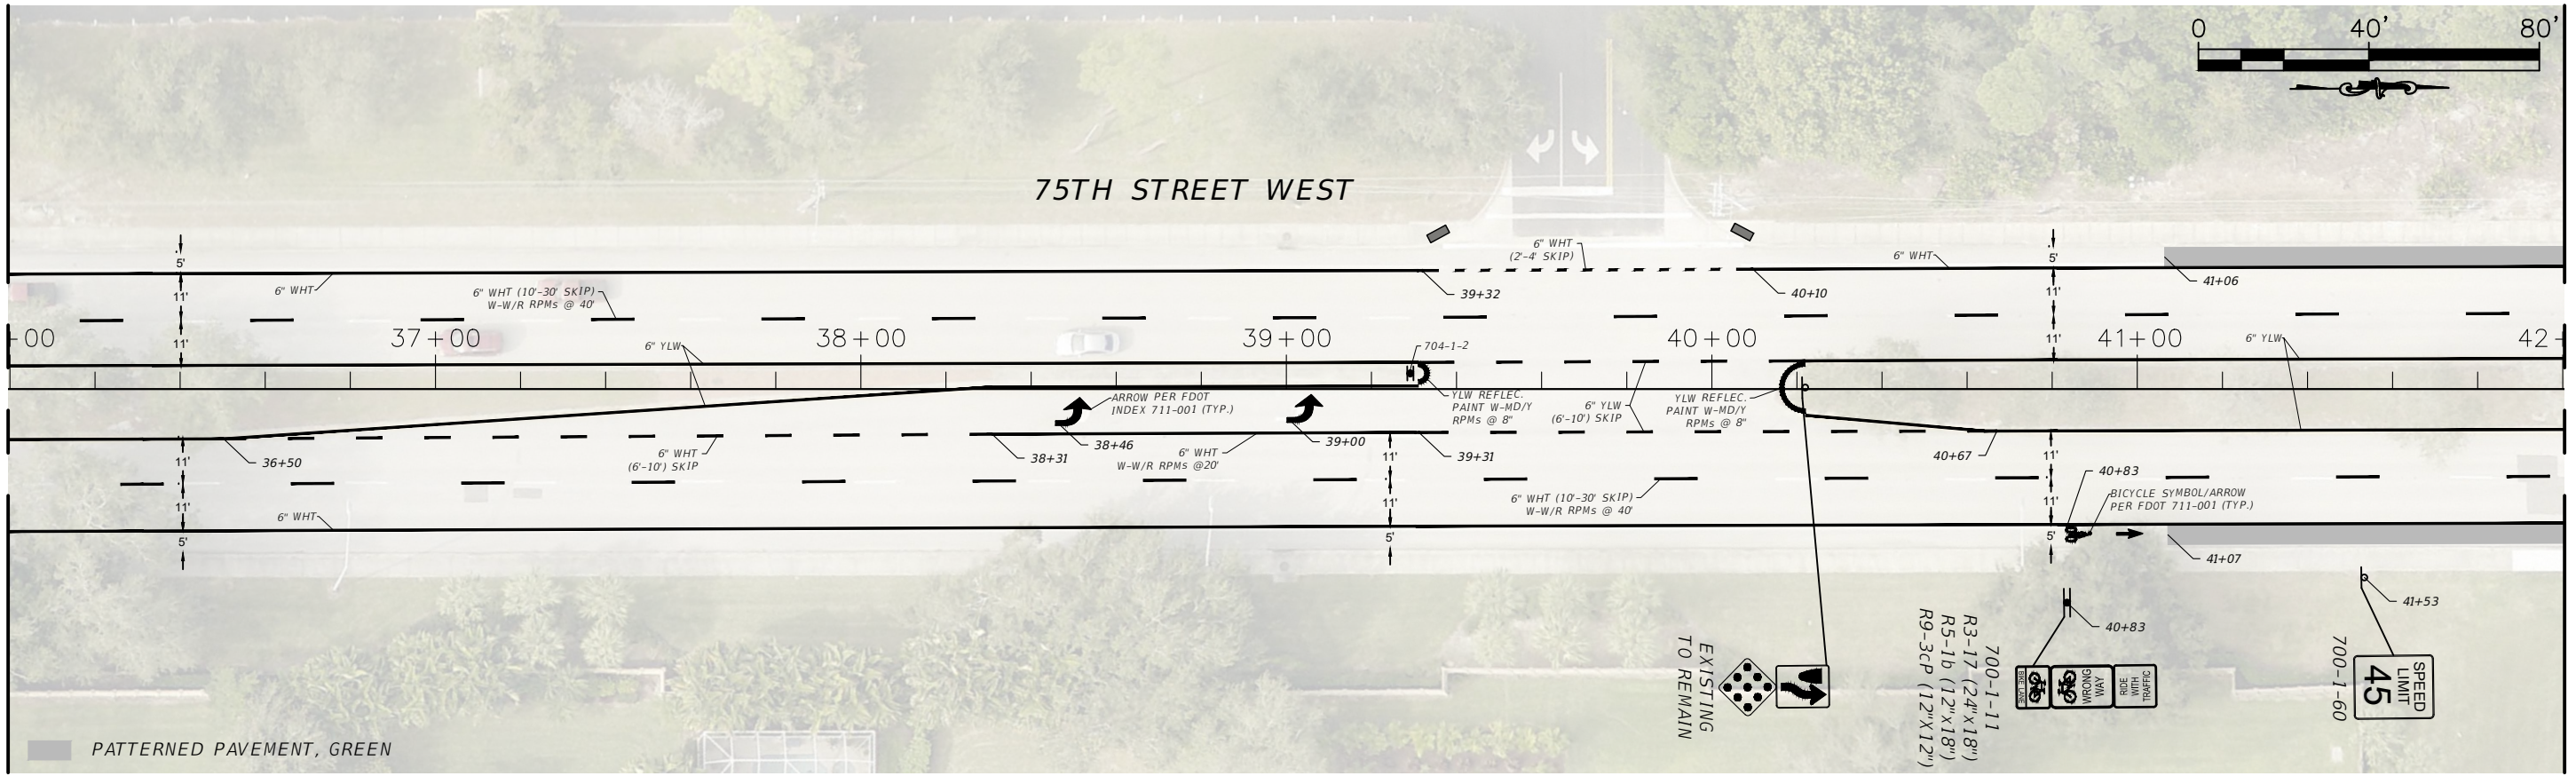

MATCH LINE STA. 42+00

MATCH LINE STA. 42+00

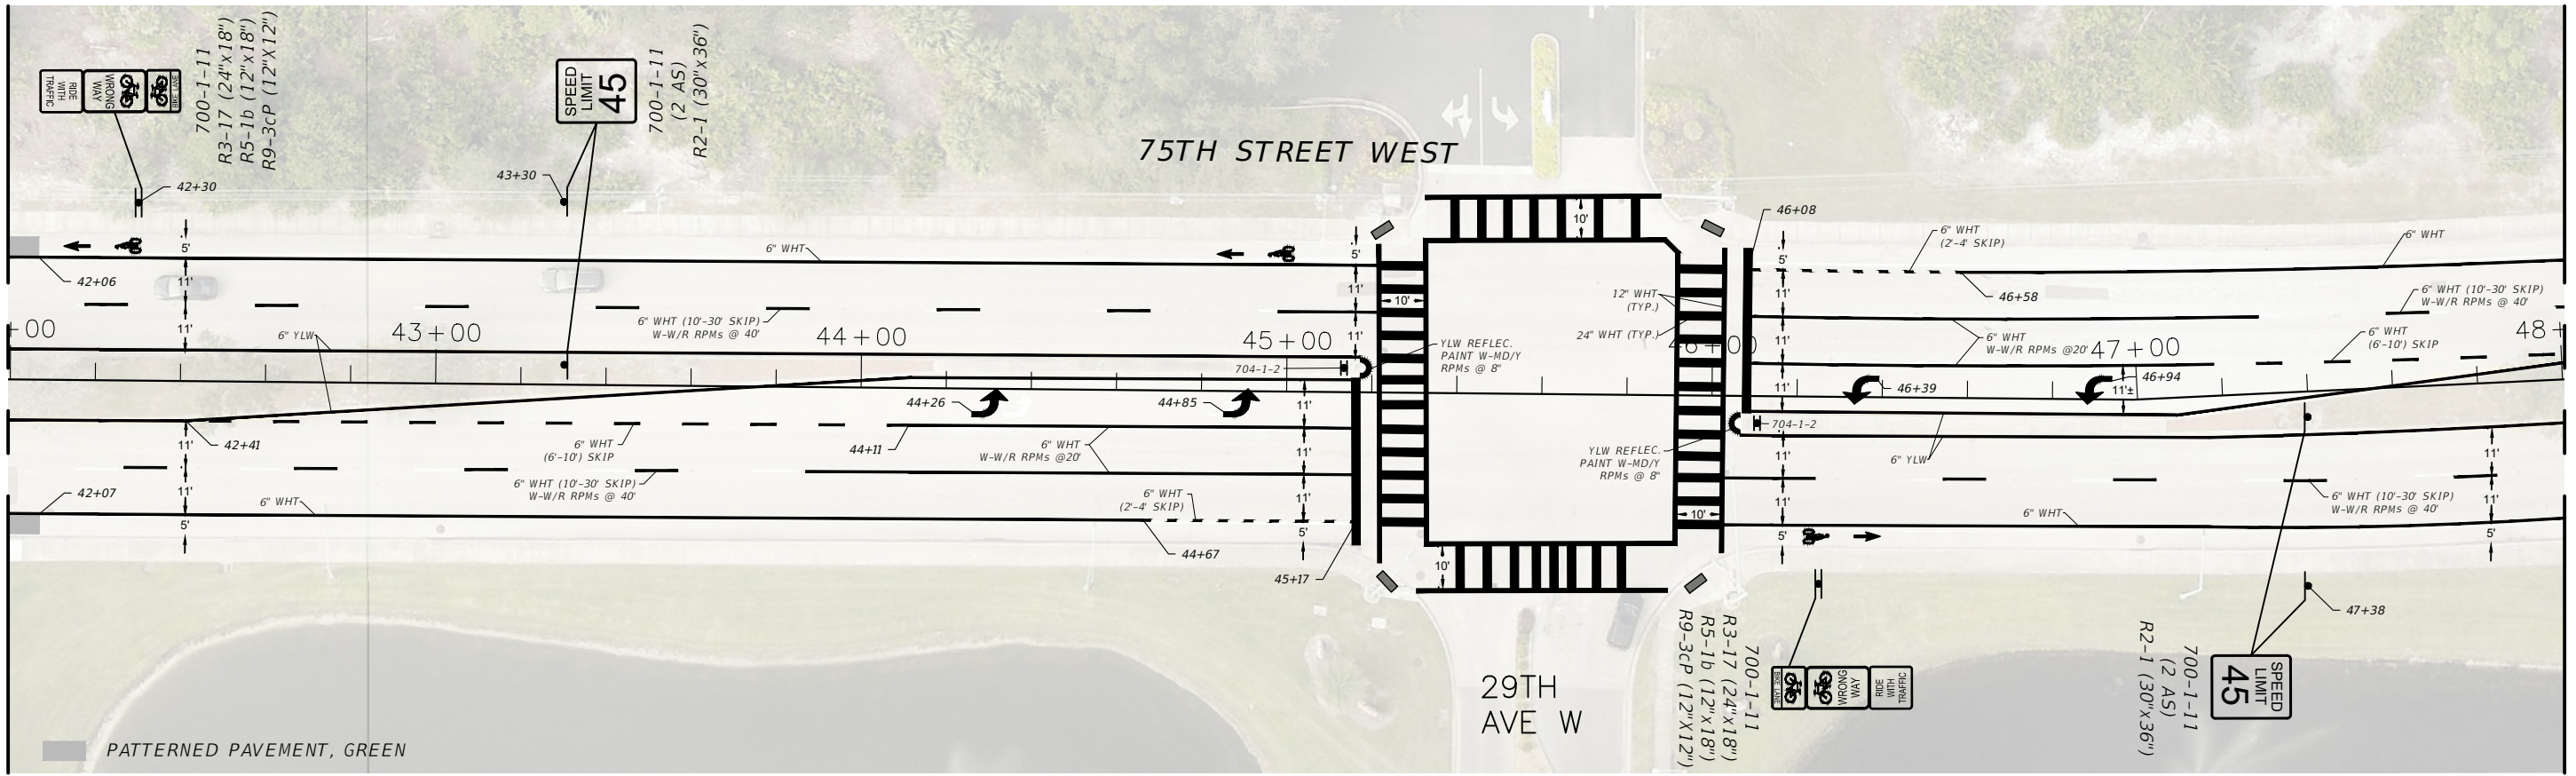

MATCH LINE STA. 48+00

NUMBER	DESCRIPTION	DATE	PROJECT #	6108460	SURVEYED	----	___/___/___
			SURVEY #	----	DESIGNED	----	___/___/___
			SEC./TWN./RGE	00/00/00	DRAWN	NB	8/01/2022
			SCALE	AS SHOWN	CHECKED	----	___/___/___

NEIL BYRNE, P.E.
FLORIDA P.E. # 86905

Signature & Date





PUBLIC WORKS DEPARTMENT
ENGINEERING SERVICES
1022 26th Avenue East, Bradenton, FL 34208

75TH ST W REBASE
SIGNING AND MARKING PLANS
PLAN SHEET (4)

SHEET NO.
S-7

\\bocd\dfs\PWD_Traffic_Share\Traffic_Engineering_Share\Plan_Review\Project_Folder\75th St West - Cortez Road - Manatee Ave Rebase and Resurfacing\TE Design\DWG\Civil\75th St W- Rebase Civil.dwg [8/1/2022 2:18 PM]

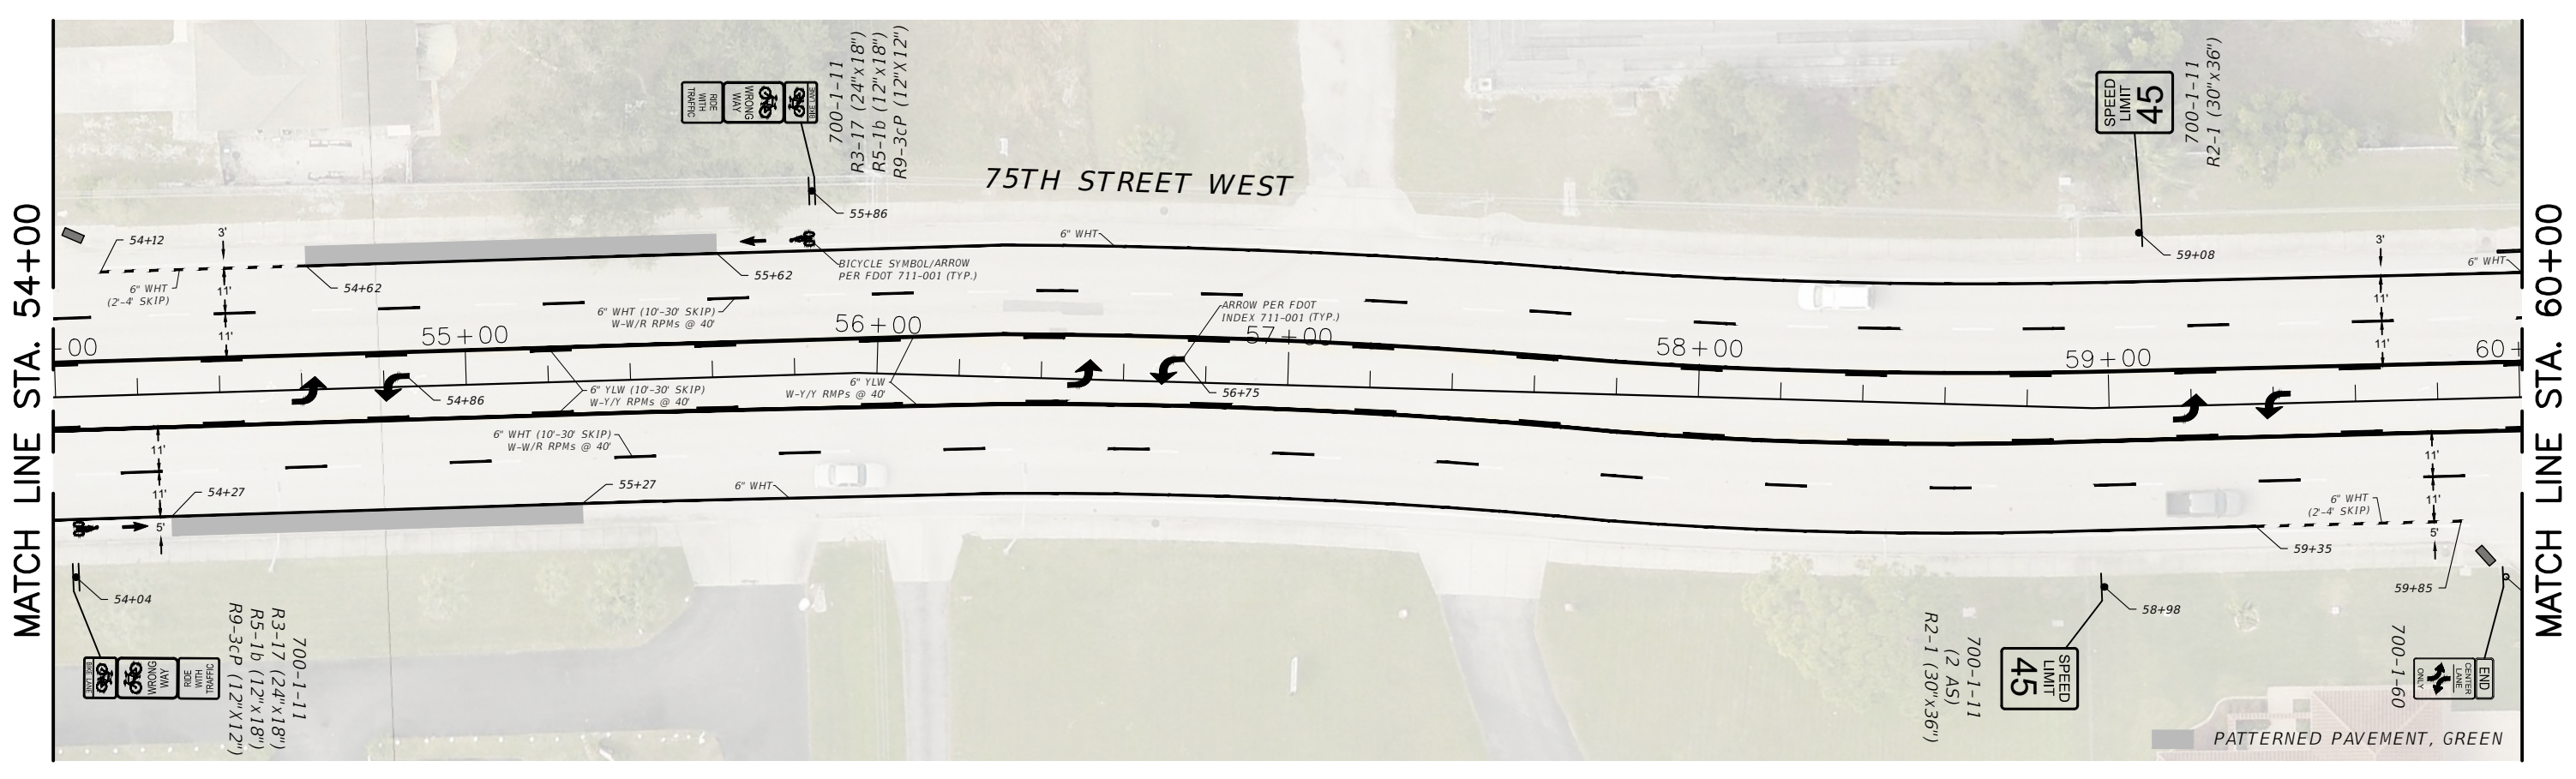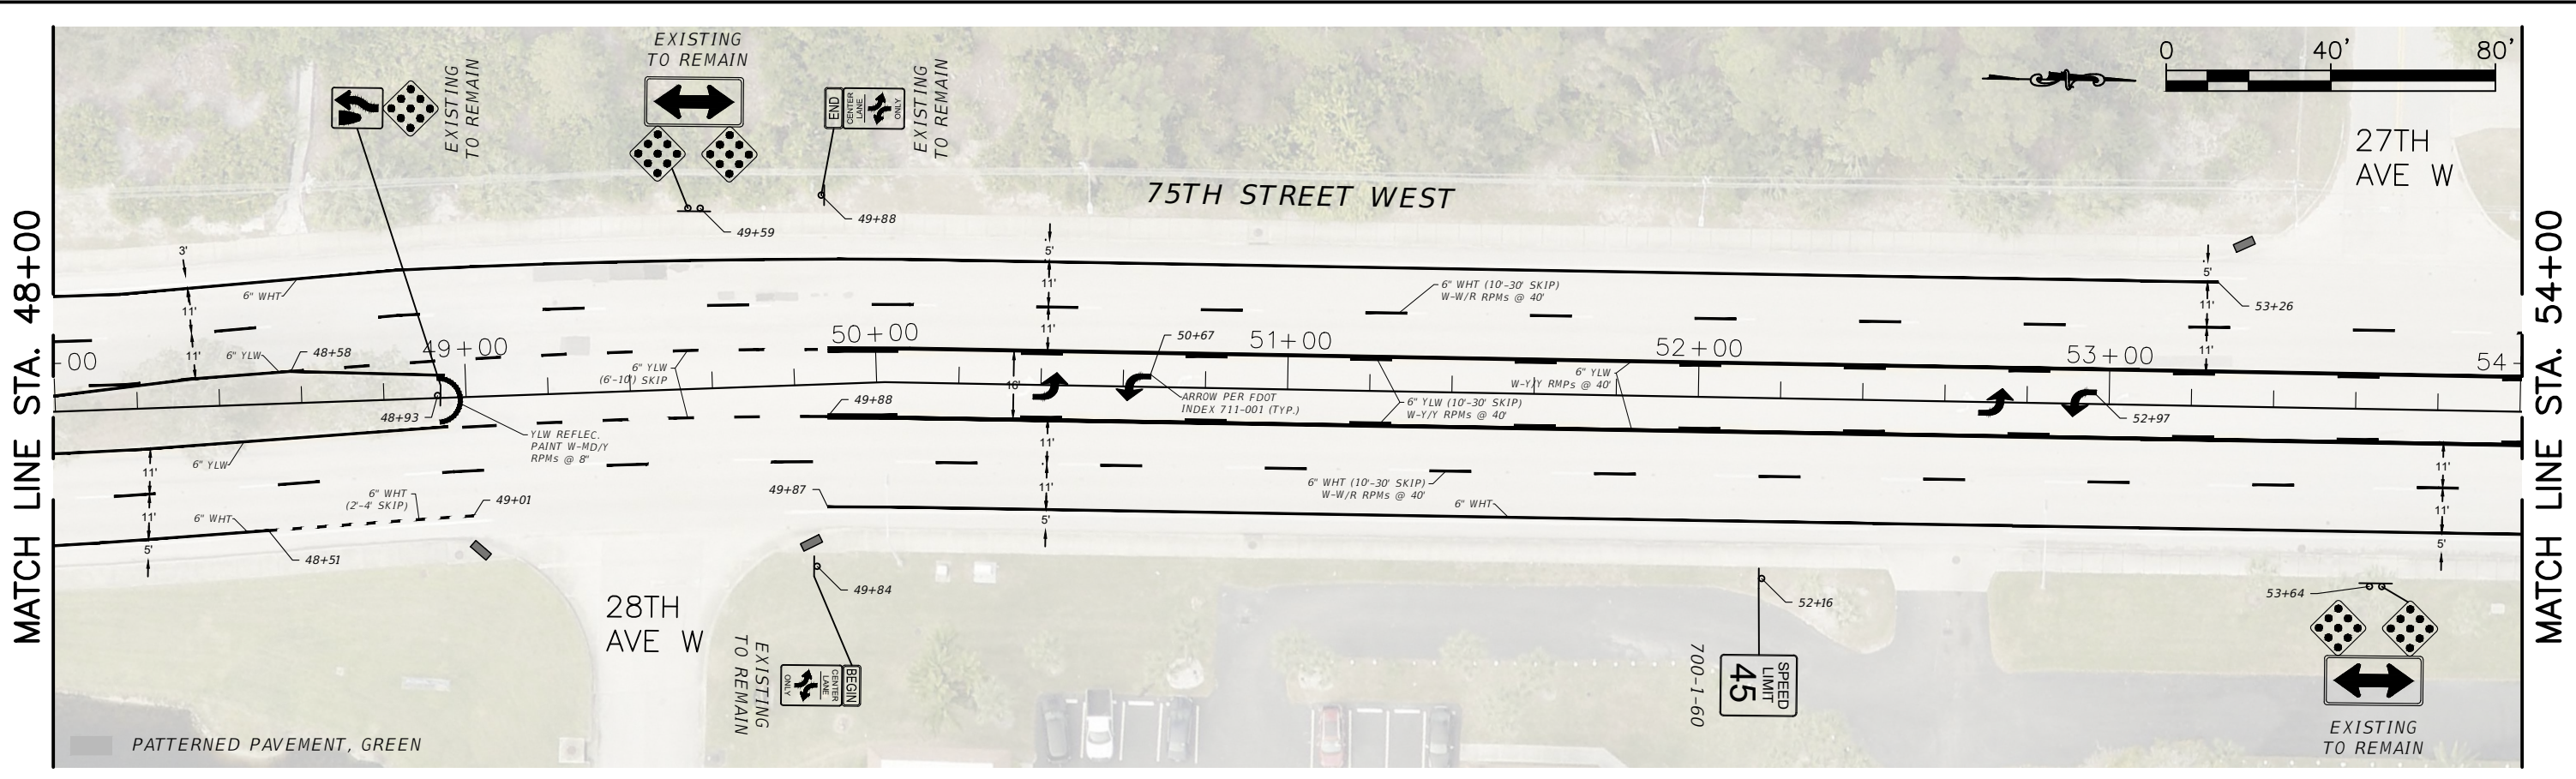

NUMBER	DESCRIPTION	DATE	PROJECT #	6108460	SURVEYED	----	----
			SURVEY #	----	DESIGNED	----	----
			SEC./TWN./RGE	00/00/00	DRAWN	NB	8/01/2022
			SCALE	AS SHOWN	CHECKED	----	----

NEIL BYRNE, P.E.
FLORIDA P.E. # 86905

Signature & Date





Manatee County
FLORIDA

PUBLIC WORKS DEPARTMENT
ENGINEERING SERVICES
1022 26th Avenue East, Bradenton, FL 34208

*75TH ST W REBASE
SIGNING AND MARKING PLANS
PLAN SHEET (5)*

SHEET NO.
S-8

\\bocd\dfs\p\wd_traffic\Share\Traffic_Signing\Plan Review\Project Folder\75th St West - Cortez Road - Manatee Ave Rebase and Resurfacing\TE Design\DWG\Civil\75th St W- Rebase Civil.dwg [8/1/2022 2:18 PM]

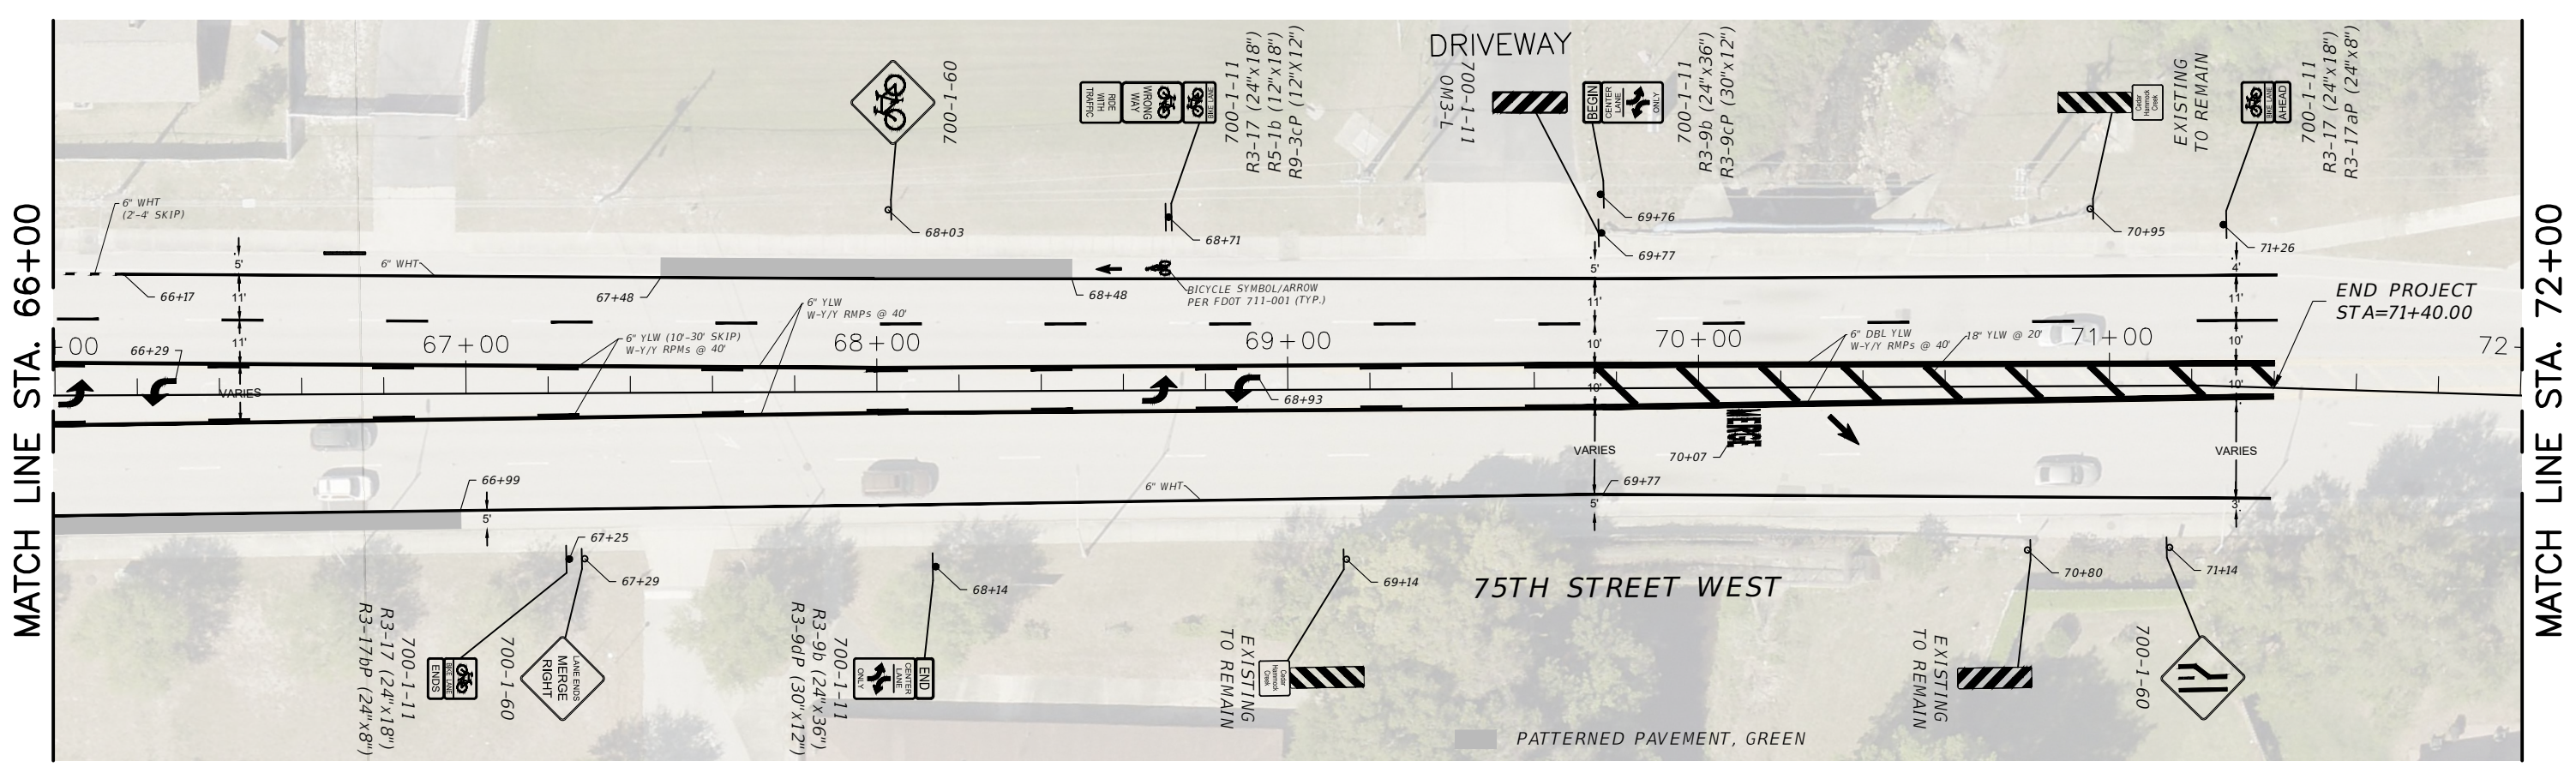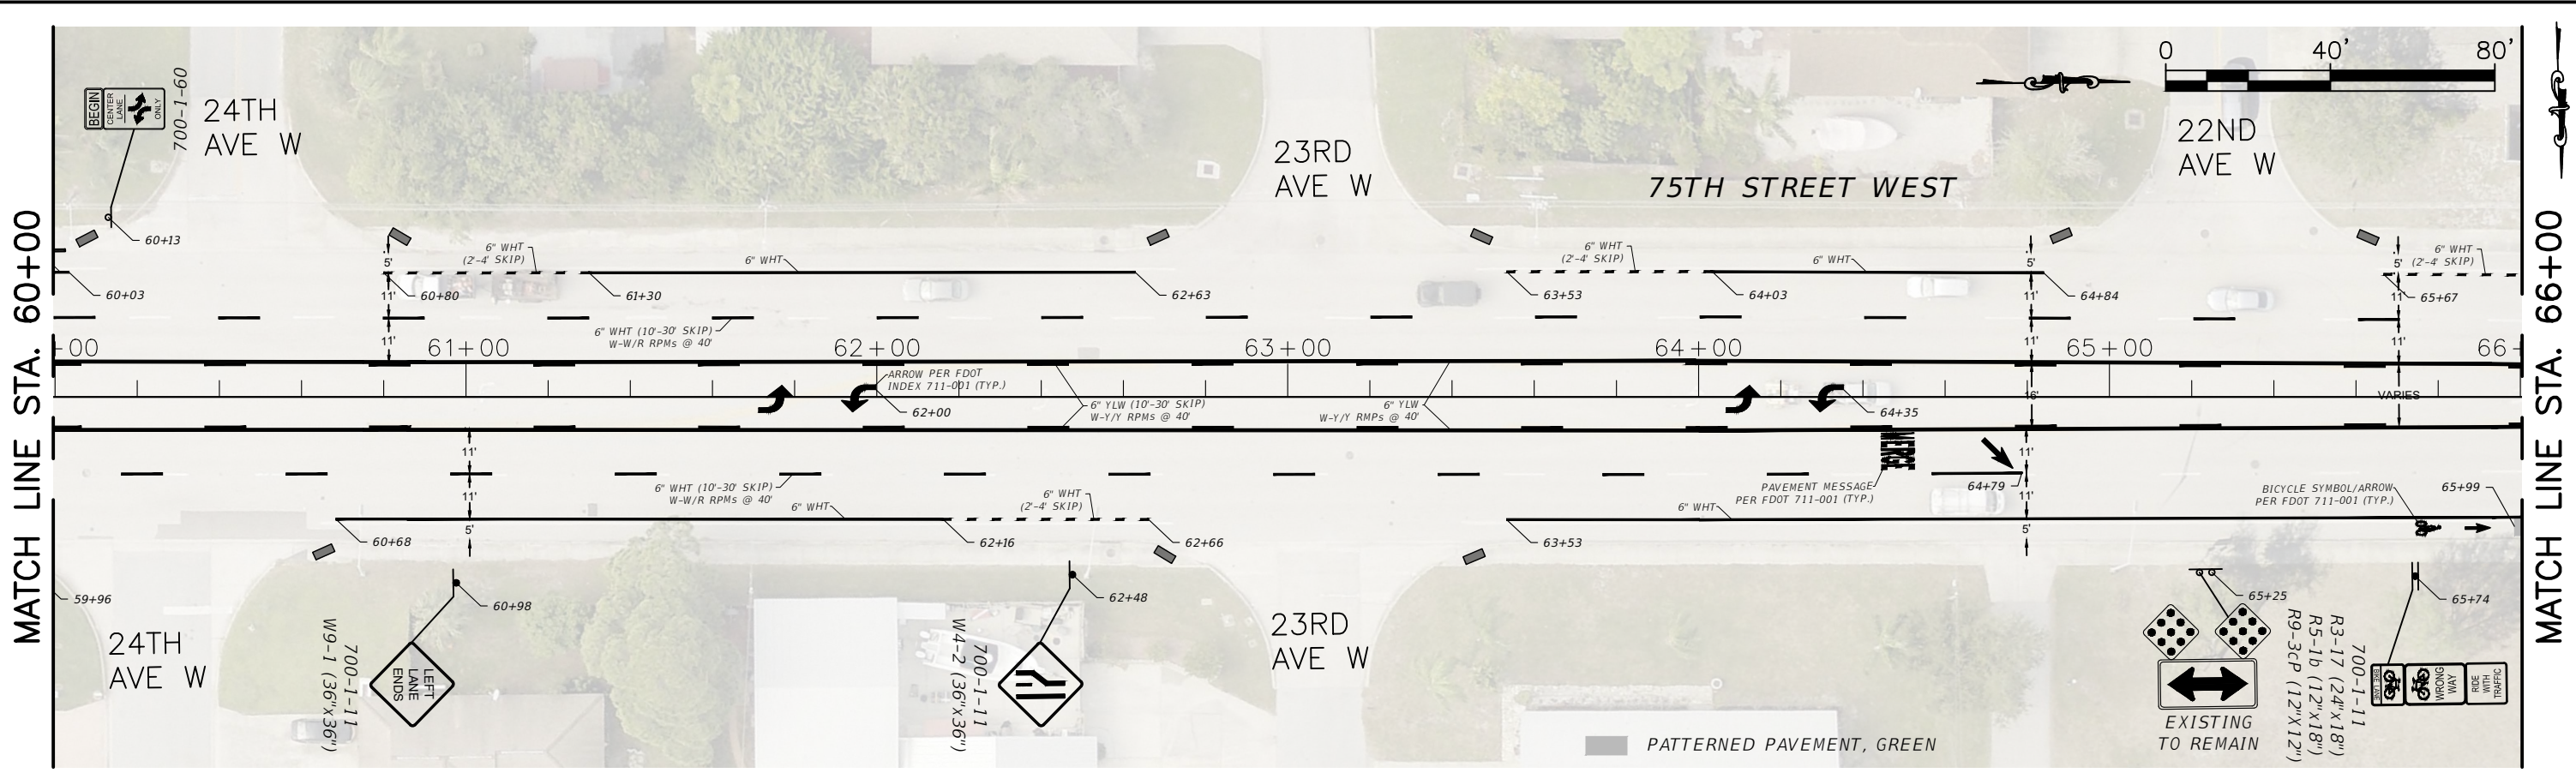

NUMBER	DESCRIPTION	DATE	PROJECT #	6108460	SURVEYED	----	----
			SURVEY #	----	DESIGNED	----	----
			SEC./TWN./RGE	00/00/00	DRAWN	NB	8/01/2022
			SCALE	AS SHOWN	CHECKED	----	----

NEIL BYRNE, P.E.
FLORIDA P.E. # 86905

Signature & Date



Manatee County
FLORIDA

PUBLIC WORKS DEPARTMENT
ENGINEERING SERVICES
1022 26th Avenue East, Bradenton, FL 34208

*75TH ST W REBASE
SIGNING AND MARKING PLANS
PLAN SHEET (6)*

SHEET NO.
S-9