
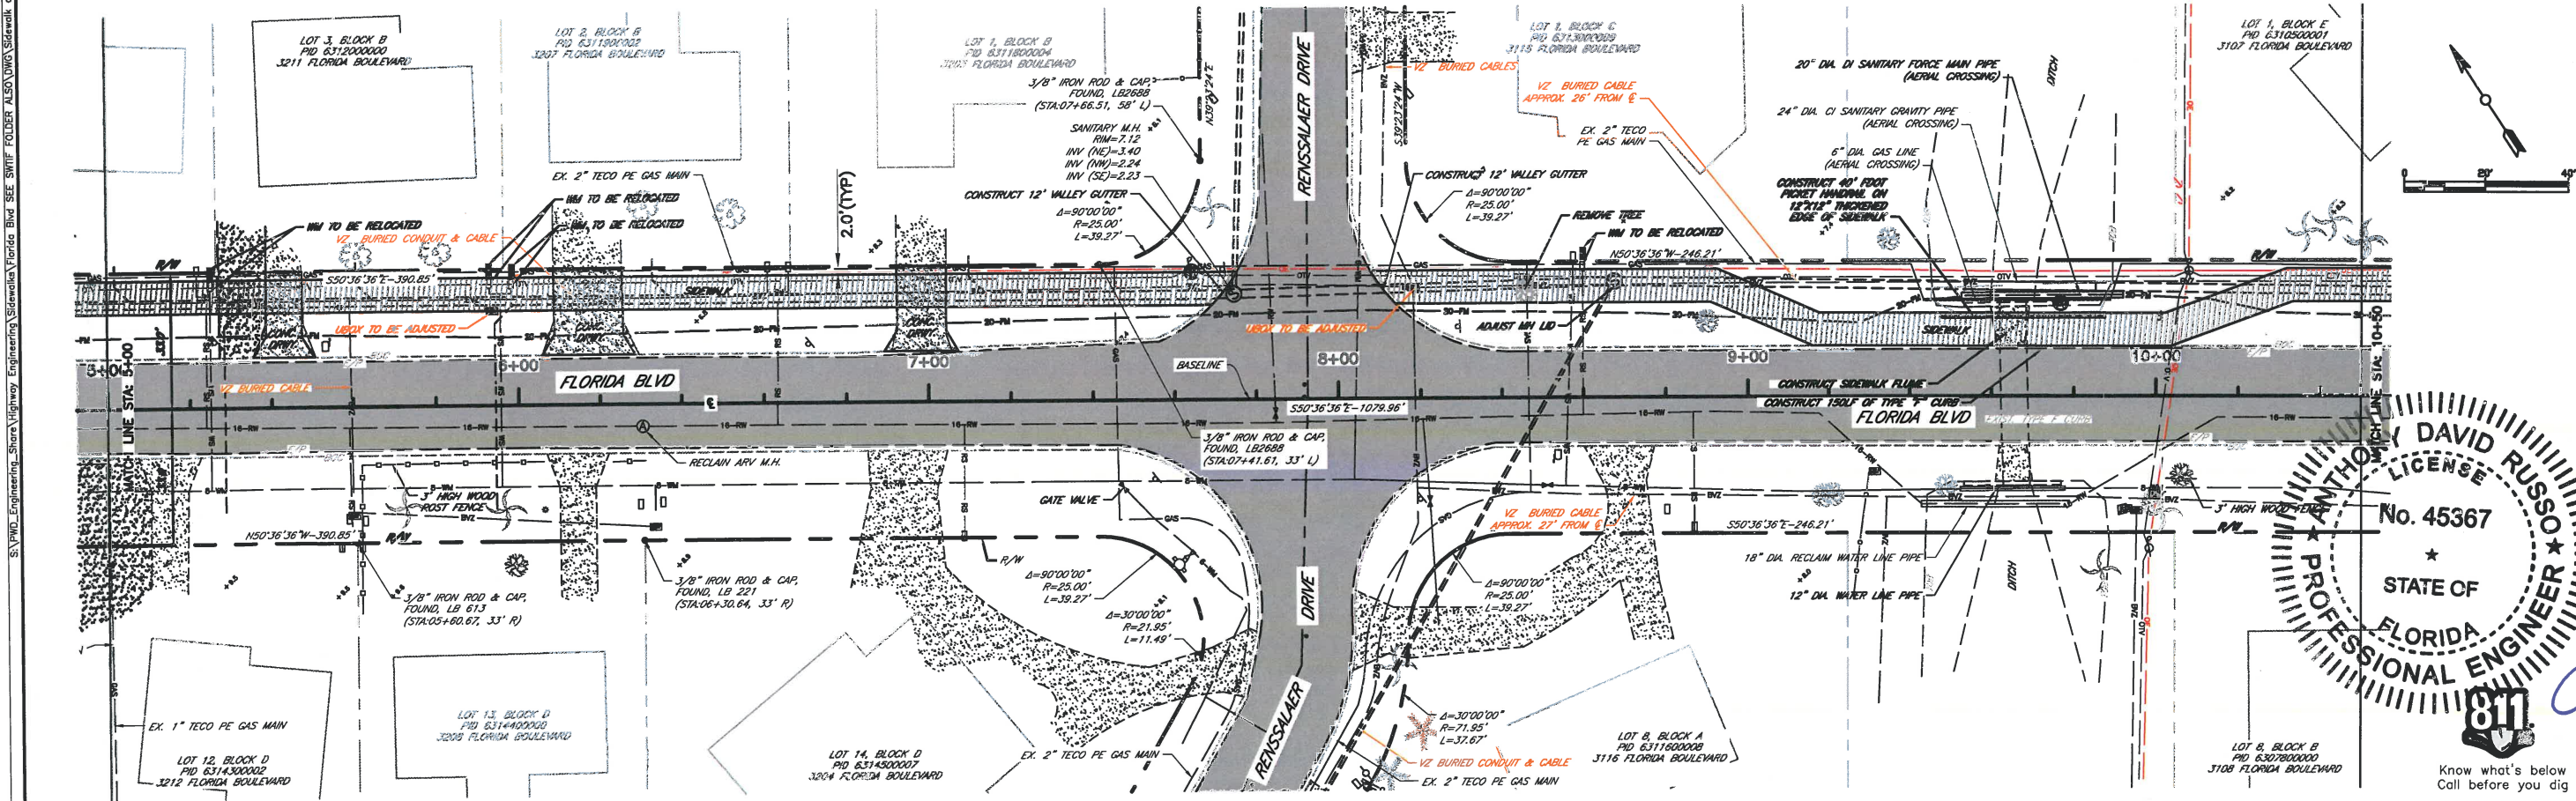



SIDEWALK
FLORIDA BLVD FROM 34TH ST. W.
TO 26TH ST. W.
FLORIDA BLVD STA. 0+00 TO 10+50

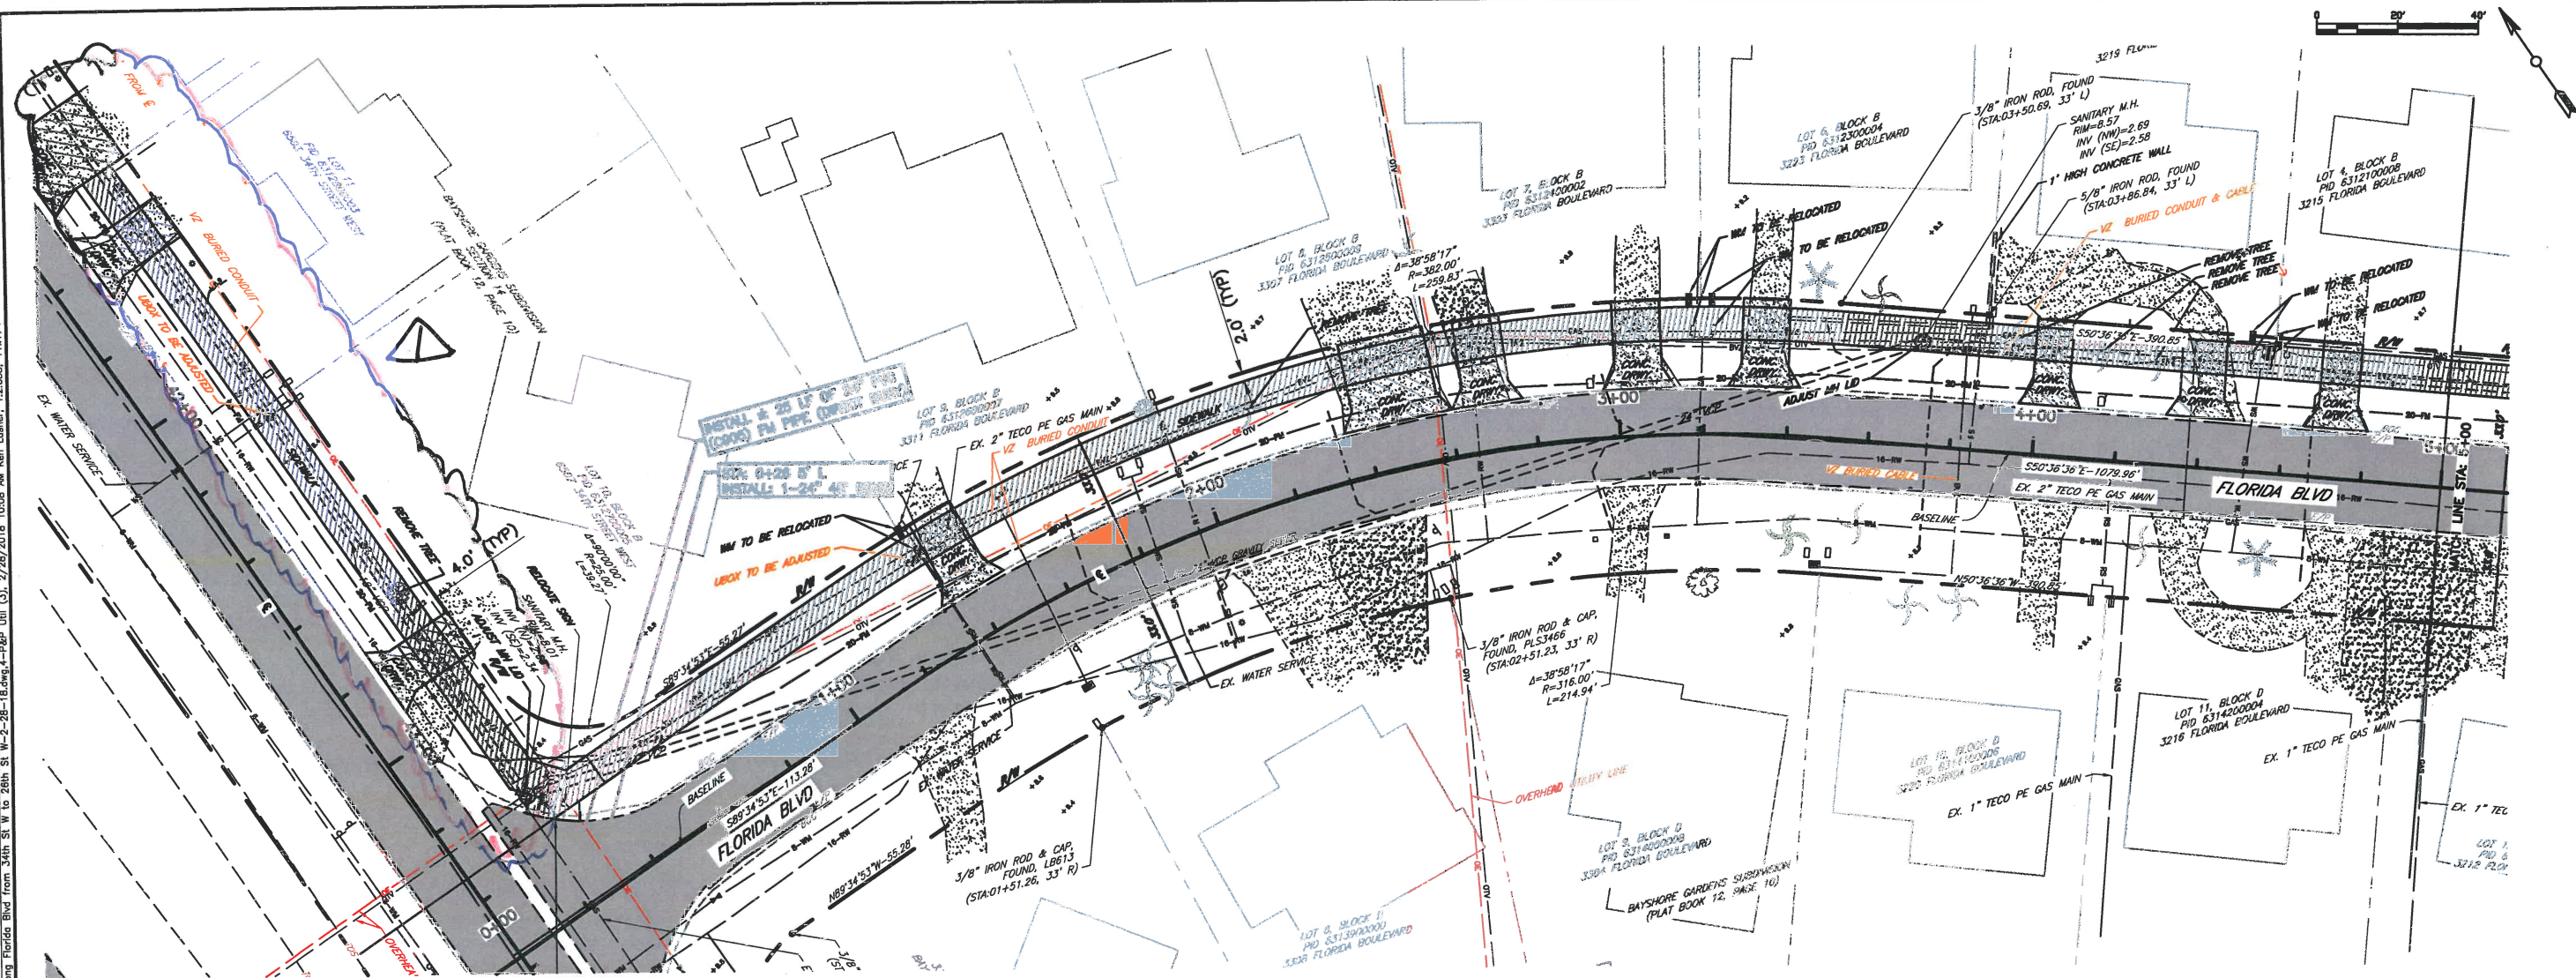

NO.	REVISION DESCRIPTION	BY	DATE
1	SIDEWALK ADDED	AR	3/1/18

PROJECT #	404-6028386
SURVEY #	10337
SEC./TWN./RGE	15.16.21.22/35/17
SCALE	1"=40'
SURVEYED	LF&K 01/04/15
DESIGNED	PB 00/00/00
DRAWN	KHL 09/02/16
CHECKED	SF 00/00/00
ANTHONY D. RUSSO, P.E.	
FLORIDA P.E. # 45367	
Signature & Date	
3/7/18	

BY	DATE
LF&K	01/04/15
PB	00/00/00
KHL	09/02/16
SF	00/00/00

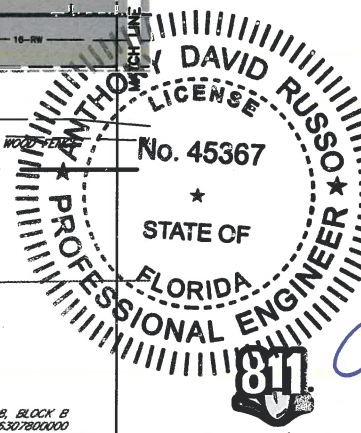

Know what's below
Call before you dig