
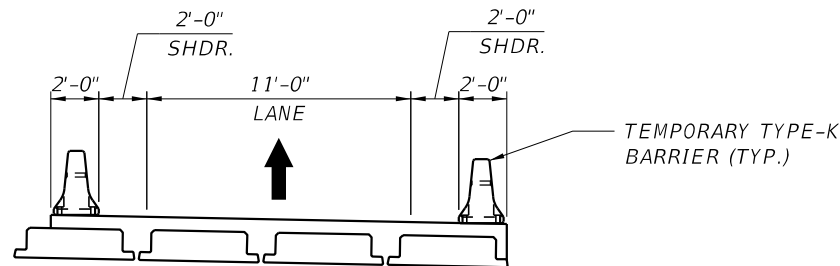
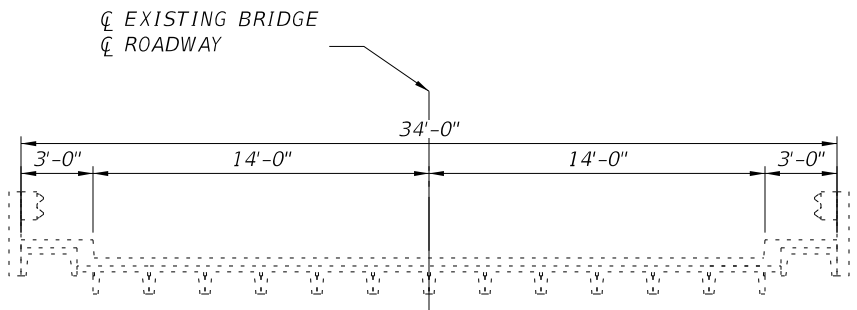



EXISTING BRIDGE TYPICAL SECTION
(BRIDGE NO. 134023)

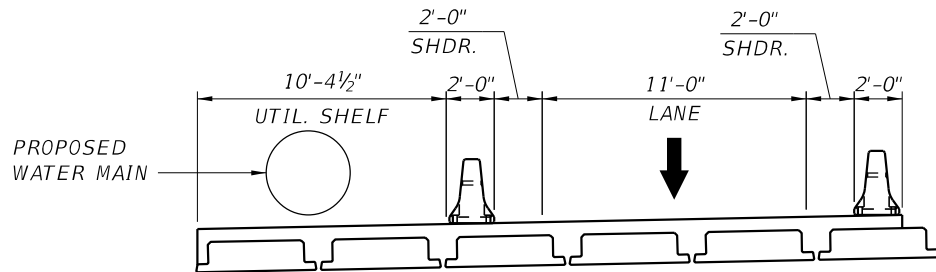


END PHASE 1 TYPICAL SECTION

NOTE: AS PART OF PHASE 1, THE NORTHERN SUPPORT FOR PROPOSED WATERMAIN SHALL BE CONSTRUCTED, THE WATERMAIN SHALL BE MOVED, AND THE EXISTING WATERMAIN SHALL BE DECONSTRUCTED PRIOR TO THE INSTALLATION OF THE SOUTHERN BRIDGE SECTION.

REVISIONS							DRAWN BY:			SHEET TITLE: <div>TYPICAL SECTION BIFURCATED PHASED CONSTRUCTION (1 OF 2)</div>	REF. DWG. NO.
DATE	BY	DESCRIPTION	DATE	BY	DESCRIPTION		MANATEE COUNTY				
							ROAD NO.	COUNTY	FINANCIAL PROJECT ID		
								MANATEE	N / A		SHEET NO.
									PROJECT NAME: <div>UPPER MANATEE RIVER ROAD MILL CREEK</div>		

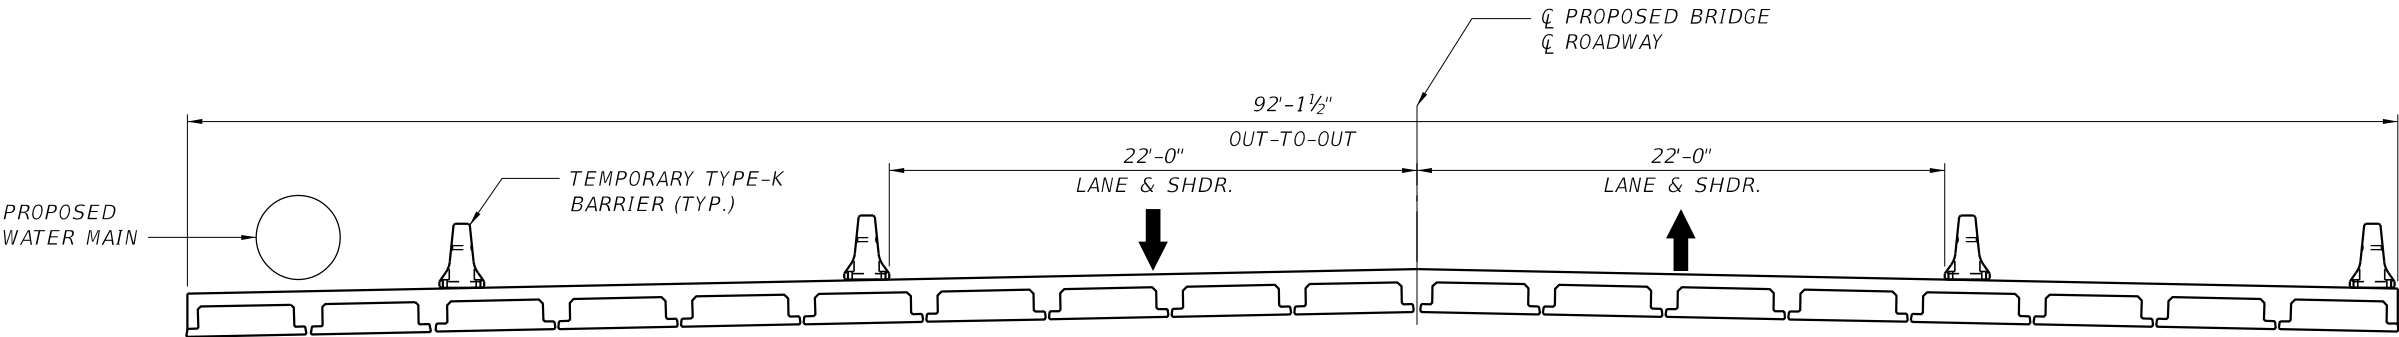


END PHASE 2 TYPICAL SECTION

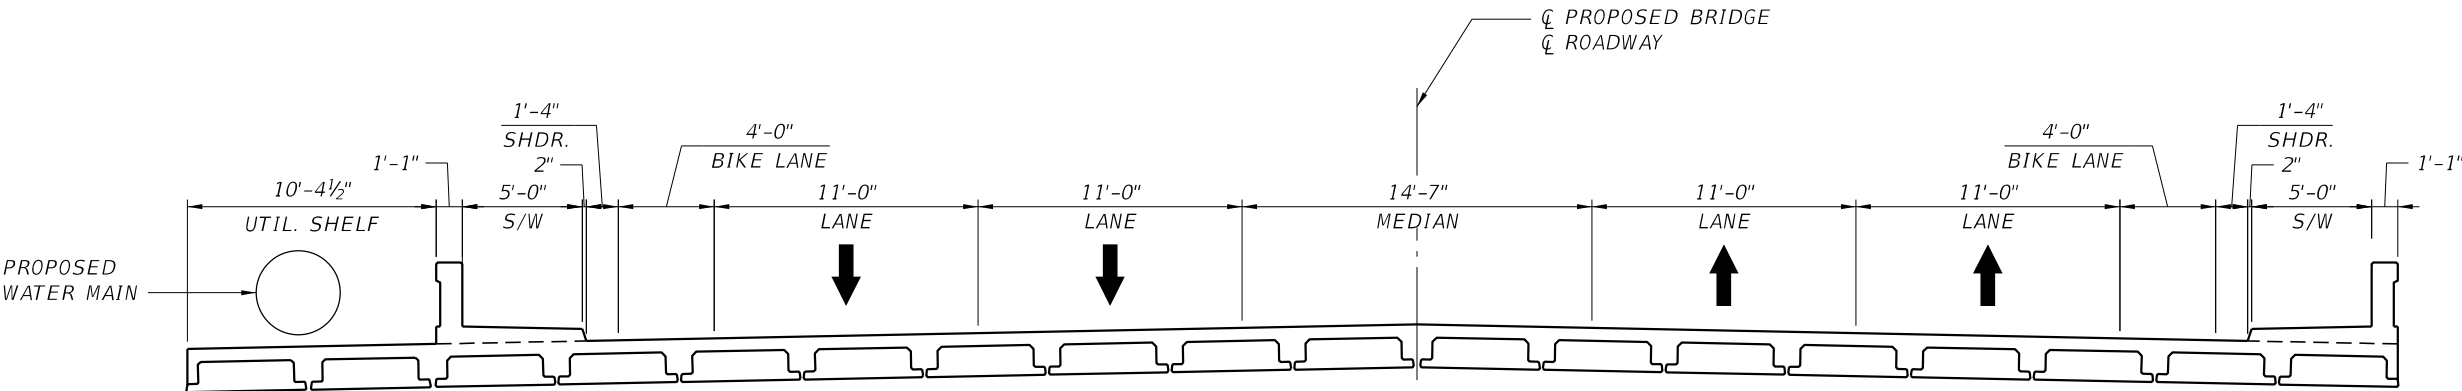


FINAL TYPICAL SECTION

REVISIONS							DRAWN BY:	MANATEE COUNTY			SHEET TITLE:		REF. DWG. NO.
DATE	BY	DESCRIPTION	DATE	BY	DESCRIPTION		CHECKED BY:				TYPICAL SECTION BIFURCATED PHASED CONSTRUCTION (2 OF 2)		
							DESIGNED BY:	ROAD NO.	COUNTY	FINANCIAL PROJECT ID	PROJECT NAME:		SHEET NO.
							CHECKED BY:		MANATEE	N / A	UPPER MANATEE RIVER ROAD MILL CREEK		

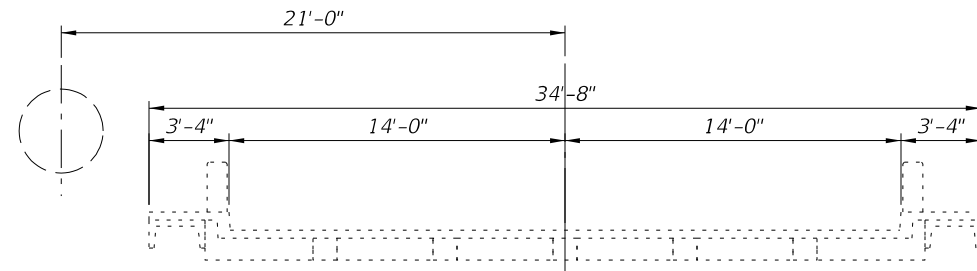


EXISTING BRIDGE TYPICAL SECTION
(BRIDGE NO. 134024)

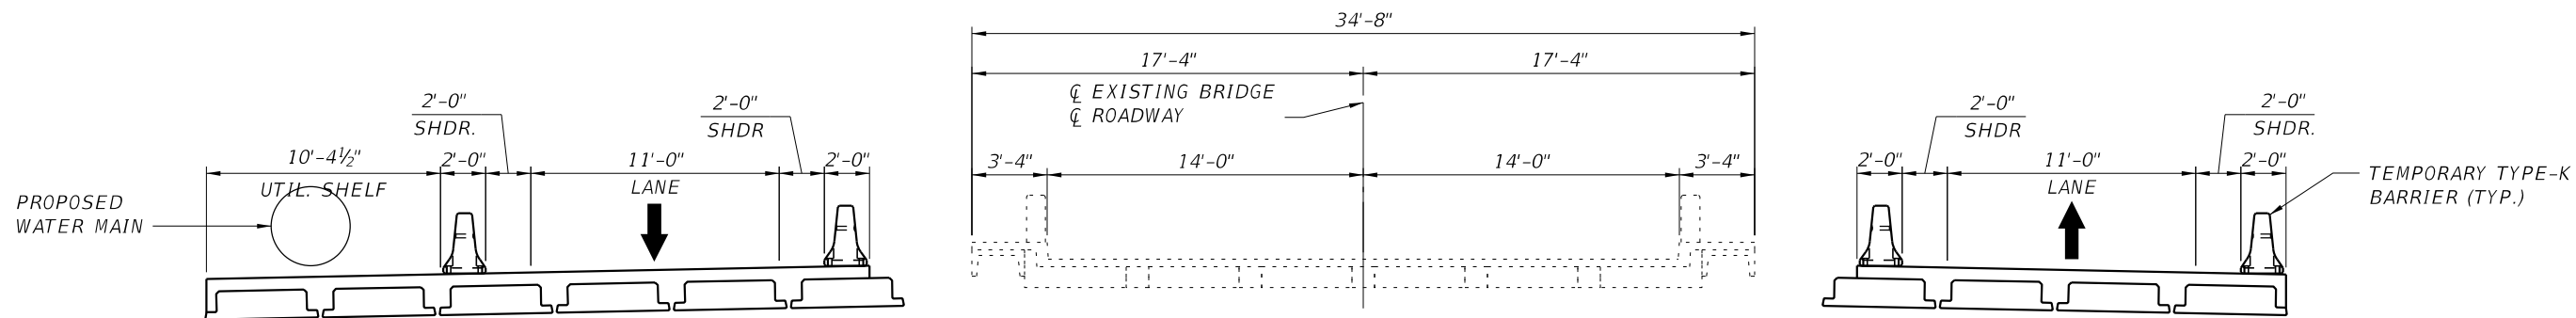


END PHASE 1 TYPICAL SECTION

NOTE: AS PART OF PHASE 1, THE NORTHERN SUPPORT FOR THE PROPOSED WATERMAIN SHALL BE CONSTRUCTED, THE WATERMAIN MOVED, AND THE EXISTING WATERMAIN SHALL BE DECONSTRUCTED. UPON COMPLETION, THE REMAINDER OF THE NORTHERN BRIDGE SECTION SHALL BE CONSTRUCTED PRIOR TO MOVING TO PHASE 2.

REVISIONS						DRAWN BY:	MANATEE COUNTY			SHEET TITLE:	REF. DWG. NO.
DATE	BY	DESCRIPTION	DATE	BY	DESCRIPTION						
						CHECKED BY:	ROAD NO.	COUNTY	FINANCIAL PROJECT ID	PROJECT NAME:	SHEET NO.
						DESIGNED BY:		MANATEE	N/A		
						CHECKED BY:				UPPER MANATEE RIVER ROAD GATES CREEK	

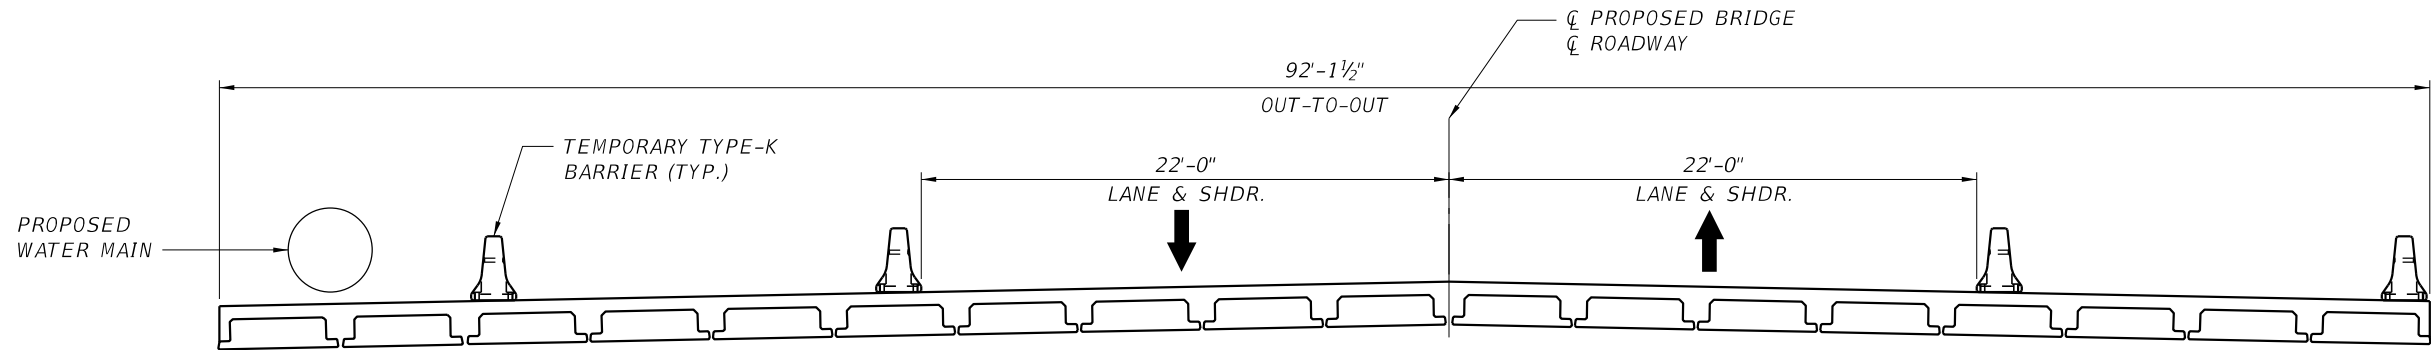


END PHASE 2 TYPICAL SECTION

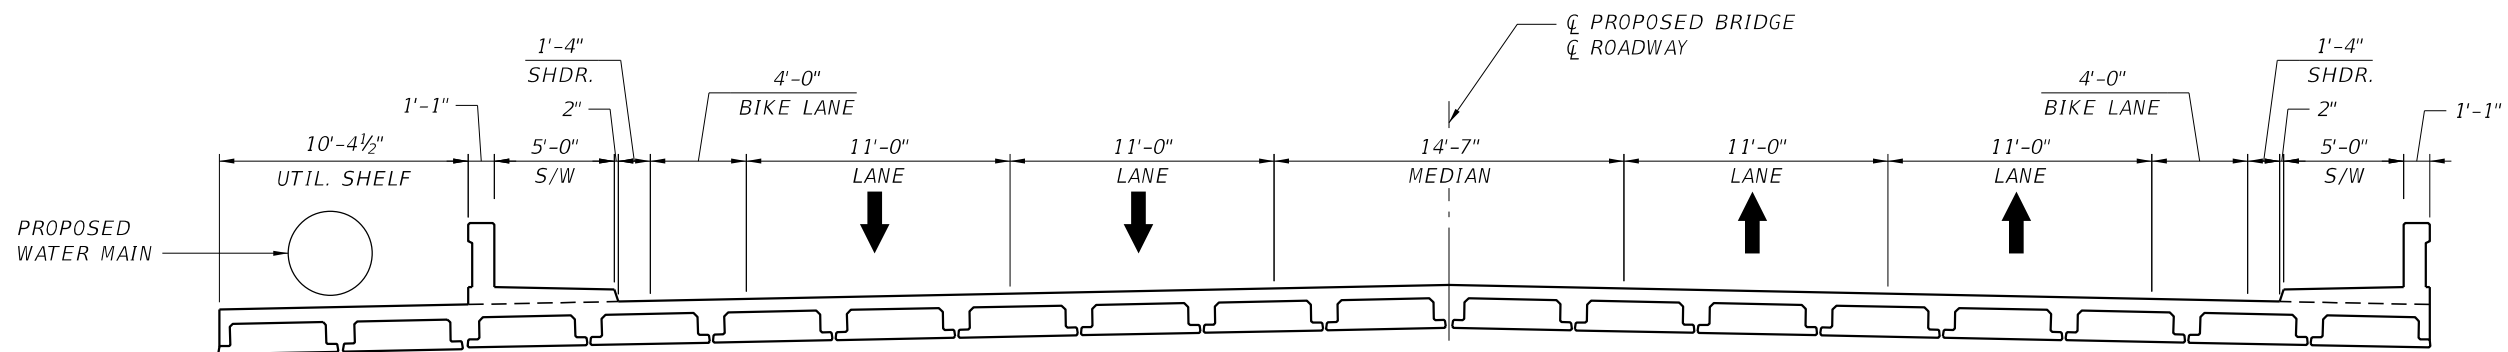


FINAL TYPICAL SECTION

REVISIONS							DRAWN BY:	MANATEE COUNTY			SHEET TITLE:	REF. DWG. NO.
DATE	BY	DESCRIPTION	DATE	BY	DESCRIPTION		CHECKED BY:				TYPICAL SECTION BIFURCATED PHASED CONSTRUCTION (2 OF 2)	
							DESIGNED BY:	ROAD NO.	COUNTY	FINANCIAL PROJECT ID	PROJECT NAME:	SHEET NO.
							CHECKED BY:		MANATEE	N/A		

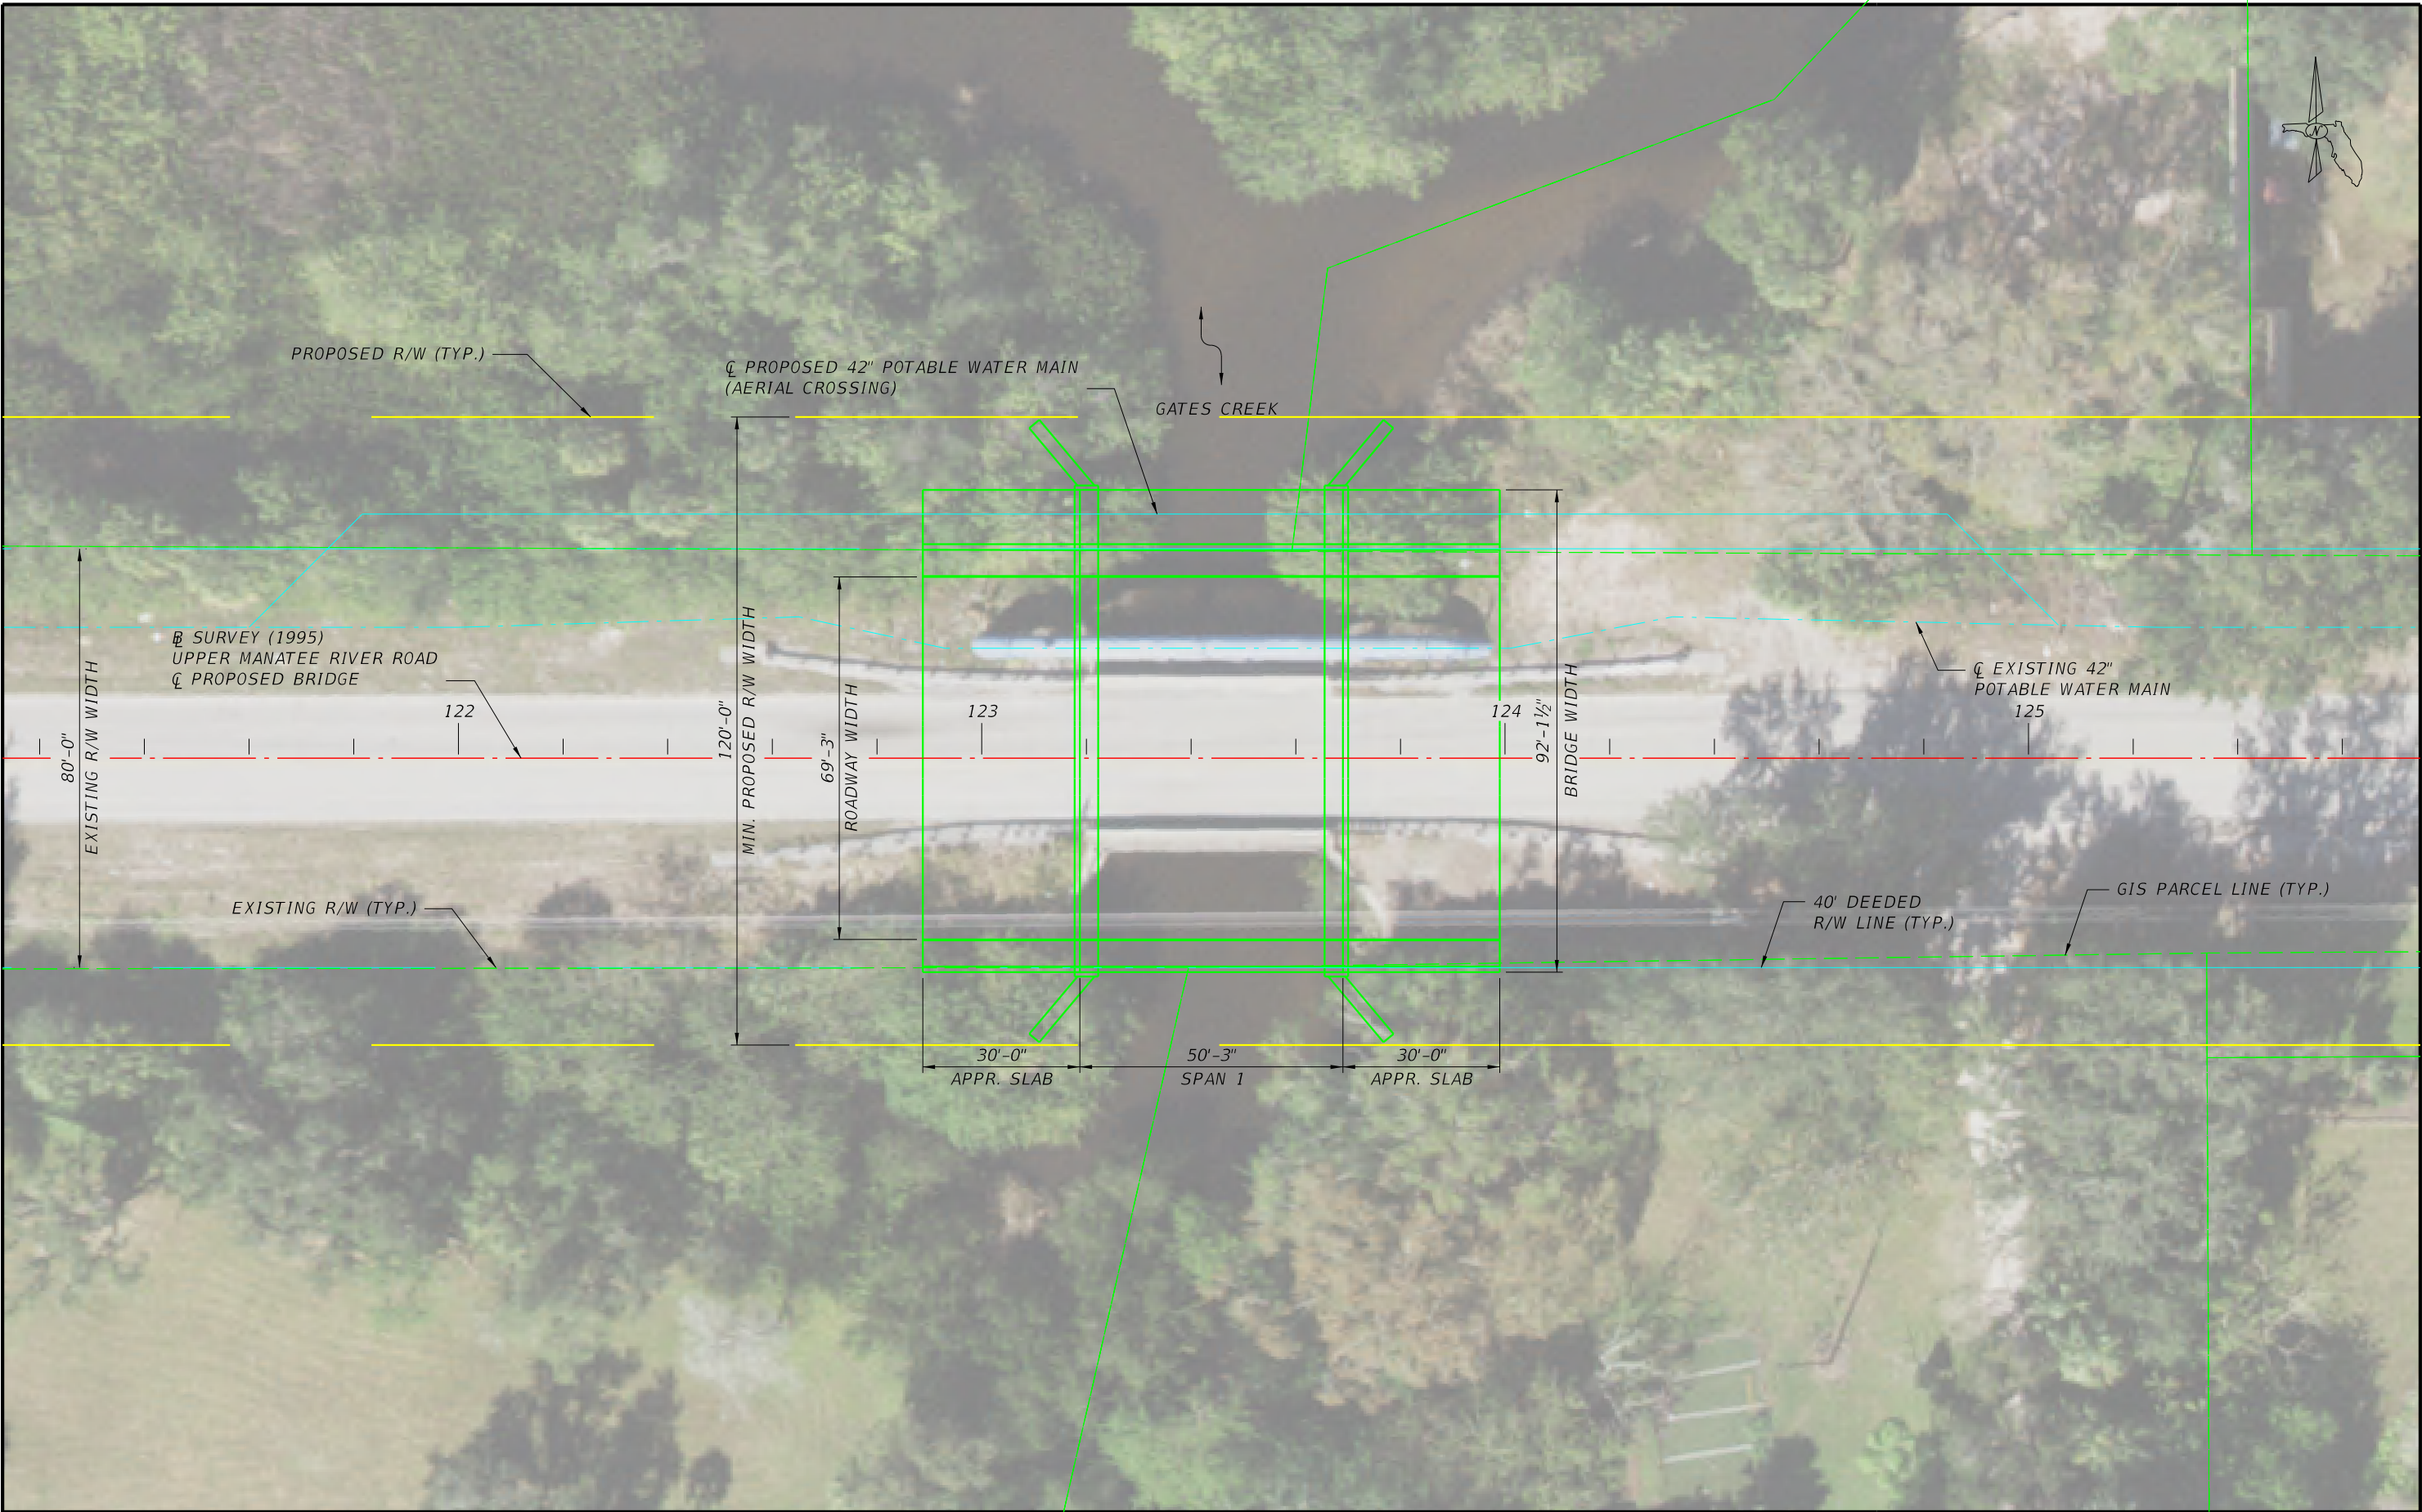

REVISIONS							DRAWN BY:			MANATEE COUNTY			SHEET TITLE:		REF. DWG. NO.
DATE	BY	DESCRIPTION	DATE	BY	DESCRIPTION		CHECKED BY:						PLAN VIEW BIFURCATED PHASED - FUTURE FOUR LANE ROADWAY		
							DESIGNED BY:	ROAD NO.	COUNTY	FINANCIAL PROJECT ID	PROJECT NAME:		SHEET NO.		
							CHECKED BY:		MANATEE	N / A	UPPER MANATEE RIVER ROAD				

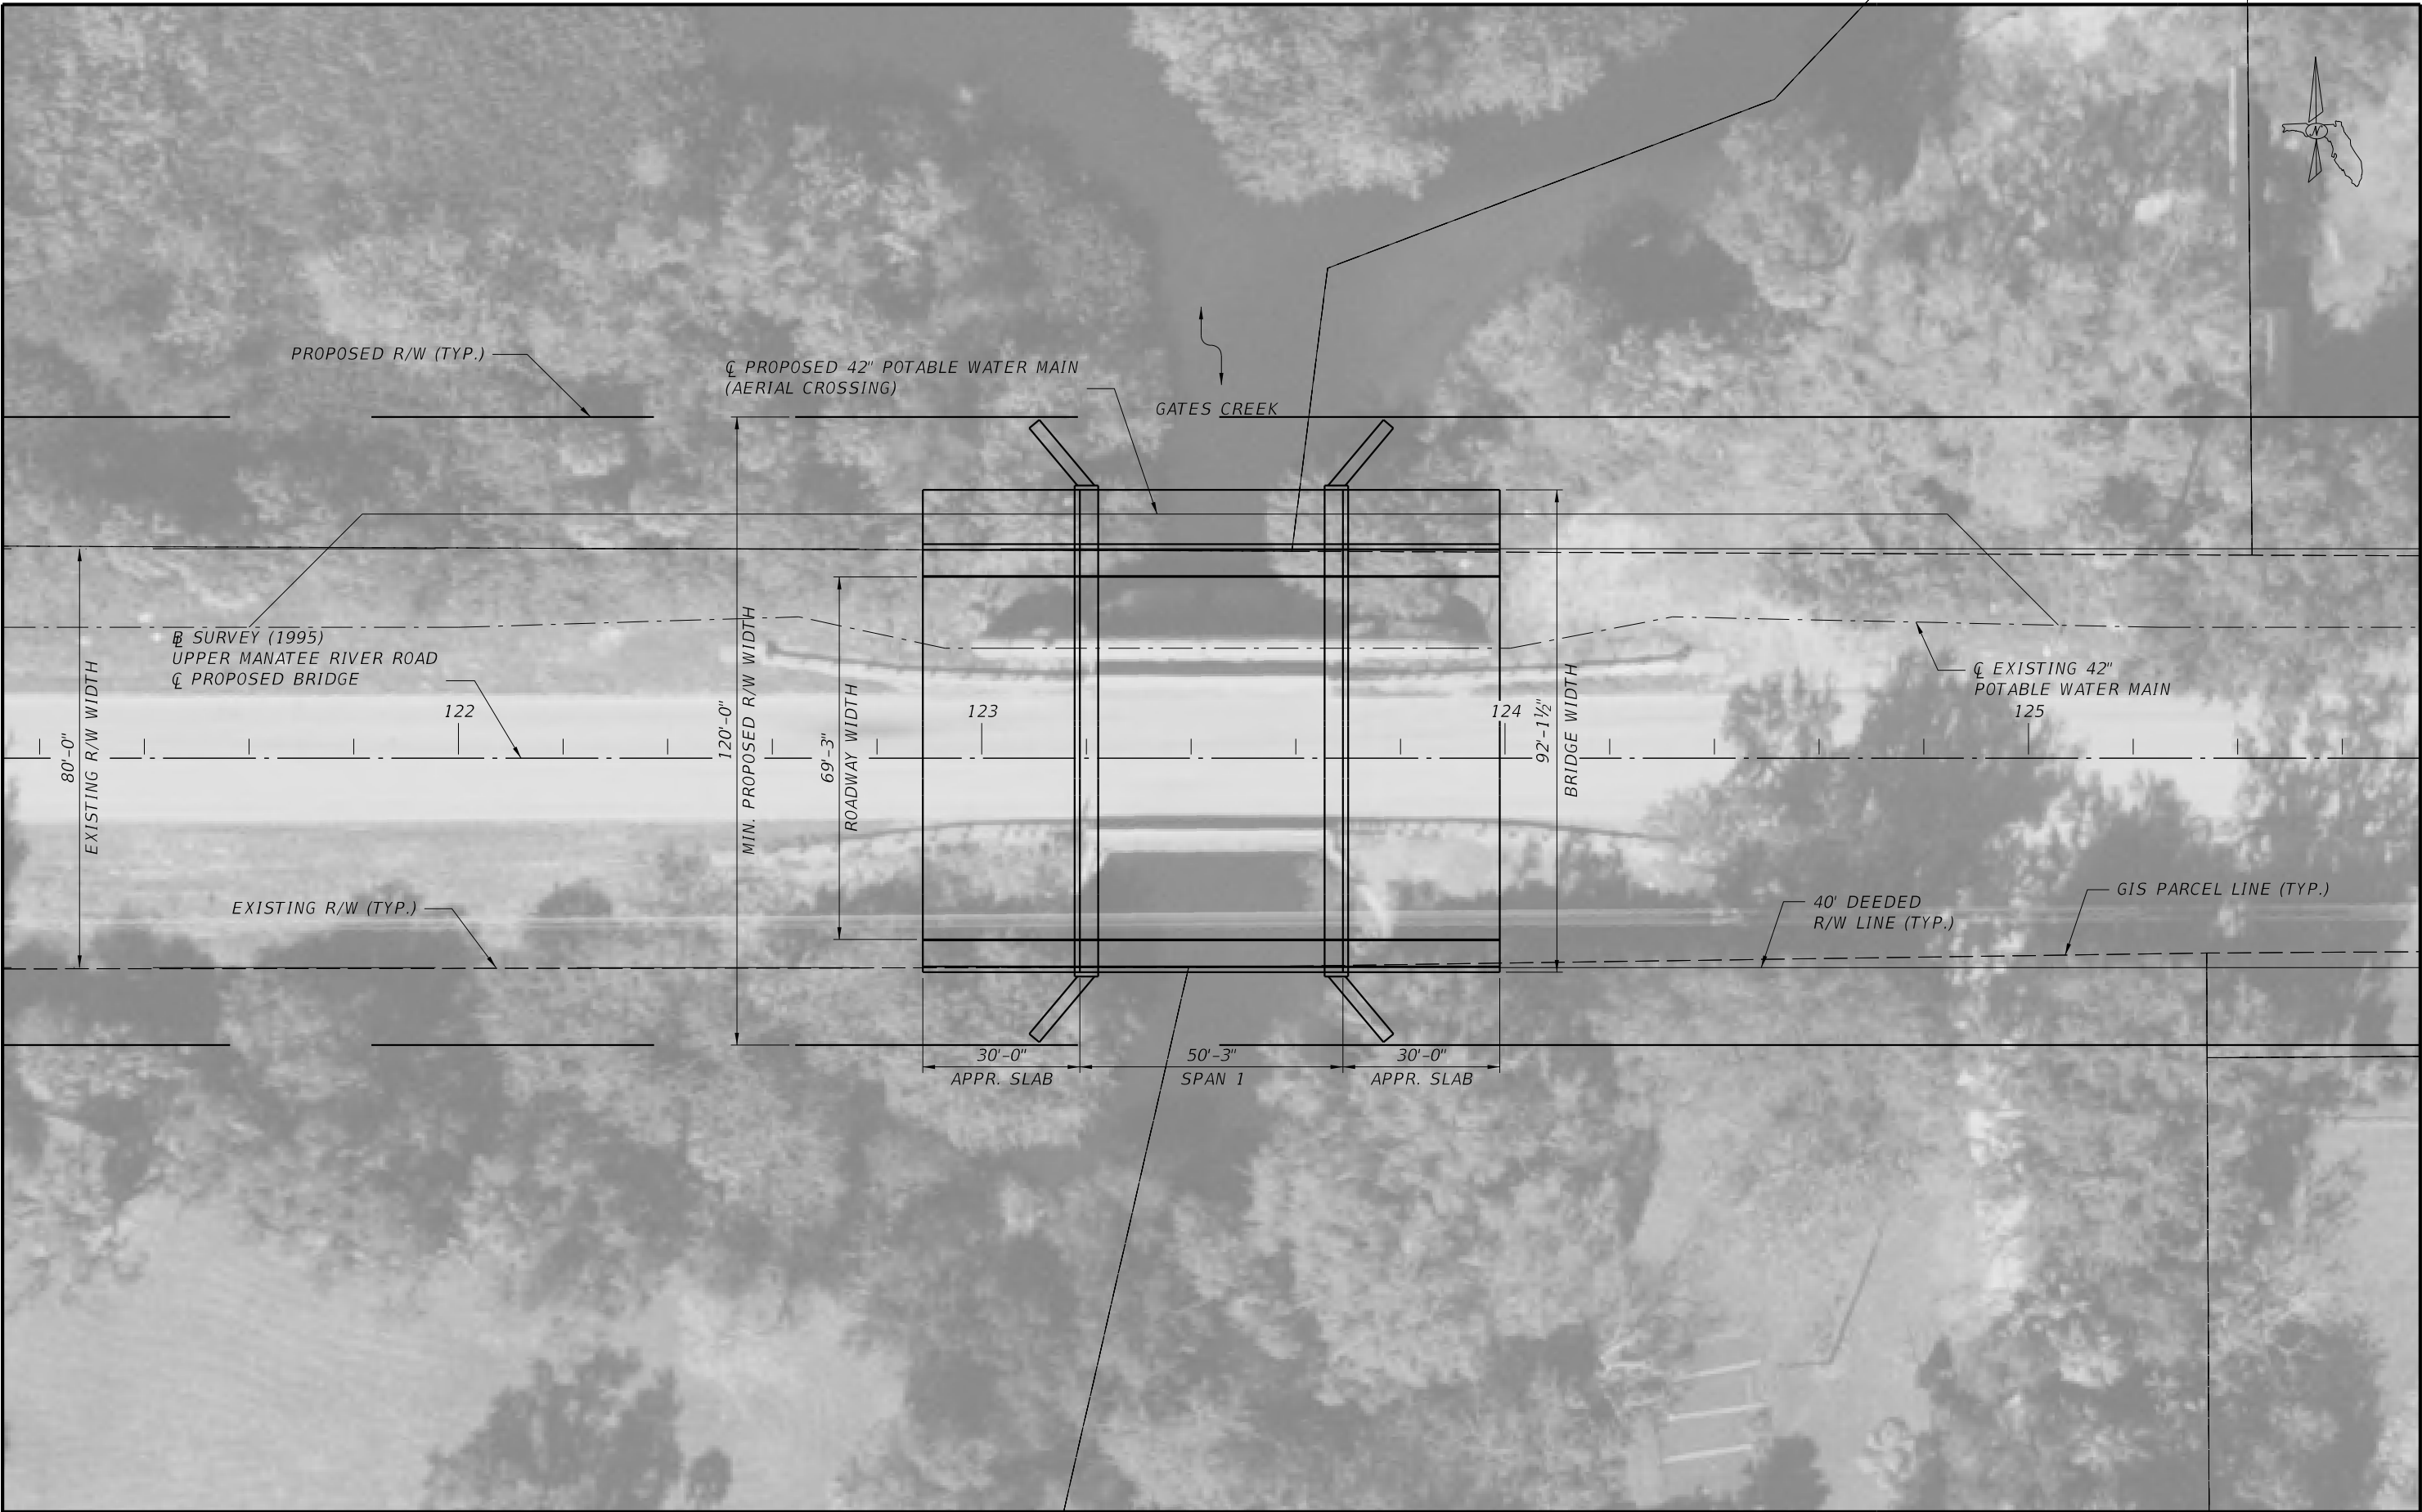

REVISIONS							DRAWN BY:	MANATEE COUNTY			SHEET TITLE:		REF. DWG. NO.
DATE	BY	DESCRIPTION	DATE	BY	DESCRIPTION						PLAN VIEW BIFURCATED PHASED - FUTURE FOUR LANE ROADWAY		
								CHECKED BY:	ROAD NO.	COUNTY	FINANCIAL PROJECT ID	PROJECT NAME: UPPER MANATEE RIVER ROAD	SHEET NO.
								DESIGNED BY:		MANATEE	N / A		
								CHECKED BY:					