

1 WALL CONSTRUCTION JOINT DETAIL
N.T.S.

2 TYPICAL TANK WALL SECTION
N.T.S.

3 PLAN OF HORIZONTAL REINFORCEMENT AT WALL CORNER
N.T.S.

4
S-2 5-FT x 6-FT FOUNDATION AND STEEL PIPE SUPPORT
N.T.S.

5 90° BEND CONCRETE BASE SUPPORT
C-10 NTS

- NOTES:
1. PIPE SUPPORT SHALL BE HOT DIP GALVANIZED.
 2. PROVIDE FULL PENETRATION SHOP WELDED MOMENT CONNECTION AT BEAM TO COLUMN CONNECTION. CONTRACTOR TO PROVIDE SHOP DRAWING FOR COUNTY APPROVAL.



NORTH WATER RECLAMATION FACILITY SLUDGE HOLDING IMPROVEMENTS STRUCTURAL DETAILS

REVISION DESCRIPTION		BY	DATE
NO.			
PROJECT #		177310546	
SURVEY #		000	
SEC./TWN./RGE		26/33S/18E	
SCALE			
	BY	DATE	
SURVEYED	GFY	05/10/13	
DESIGNED	KMG	05/23/13	
DRAWN	SRP	05/23/13	
CHECKED	JRG	12/10/13	

PAUL DUQUETTE

FLORIDA P.E. # 48457

Paul R. Marguette
13 DEC 13
Signature & Date

SHEET S-5

100% SUBMITTAL



STATTEC CONSULTING SERVICES INC.
8172 STATEWAY, SARASOTA, FLORIDA 34239
TEL: 941.368.4800 - FAX: 941.368.1922
FLORIDA CERTIFICATE NO. 37103 - WWW.STATTEC.COM

SLUDGE HOLDING TANK PLAN



REMOVABLE ENDCAP (TYP)
PER MANUFACTURER

6" S.S.
LATERAL
(TYP ALL)

- 8" S.S. =
SUBHEADER

REMOVABLE ENDCAP (TYP)

- DIFFUSER ASSEMBLY (TYP) $\left(\frac{2}{M-2} \right)$

- SIMPLE PIPE SUPPORT (TYP) $\left(\frac{1}{M-4}\right)$

NOTES:

1. BASIS OF AERATION DESIGN IS ENVIRONMENTAL DYNAMICS INC. FLEXAIR 84P MAGNUM DIFFUSER ASSEMBLIES. 128 DIFFUSER ASSEMBLIES PER TANK.
2. THE CONTRACTOR SHALL VERIFY DIMENSIONS, DETAILS AND QUANTITIES. SUBMITTALS SHALL INCLUDE MANUFACTURER'S AERATION DESIGN CALCULATIONS AND SHOP DRAWINGS.
3. INSTALLATION SHALL BE IN STRICT ACCORDANCE WITH THE MANUFACTURER'S WRITTEN INSTRUCTIONS.

TYPICAL PROPOSED TANK DIFFUSER PLAN

[illegible]

100% SUBMITTAL






STANTEC CONSULTING SERVICES INC.
6172 STATION WAY, SARASOTA, FLORIDA 34238
TEL. (941) 366-5500 - FAX (941) 366-1922
FLORIDA CERTIFICATE NO. 27100 - WWW.STANTEC.COM


NORTH WATER RECLAMATION FACILITY
SLUDGE HOLDING IMPROVEMENTS
SLUDGE HOLDING TANK SECTION
AND DETAILS







DATE	
BY	
REVISION DESCRIPTION	
NO.	
PROJECT #	177310545
SURVEY #	000
SEC./TWN./RGE	26/33S/18E
SEE DETAILS	
DATE	05/10/13
DESIGNED BY	JR
DESIGNED DATE	05/23/13
DRAWN BY	SR
DRAWN DATE	05/23/13
CHECKED BY	JR
CHECKED DATE	12/20/13

KELLY BLANK
FLORIDA P.E. # 89826
STATE OF FLORIDA
PROFESSIONAL ENGINEER
No. 088276
SHEET M-2

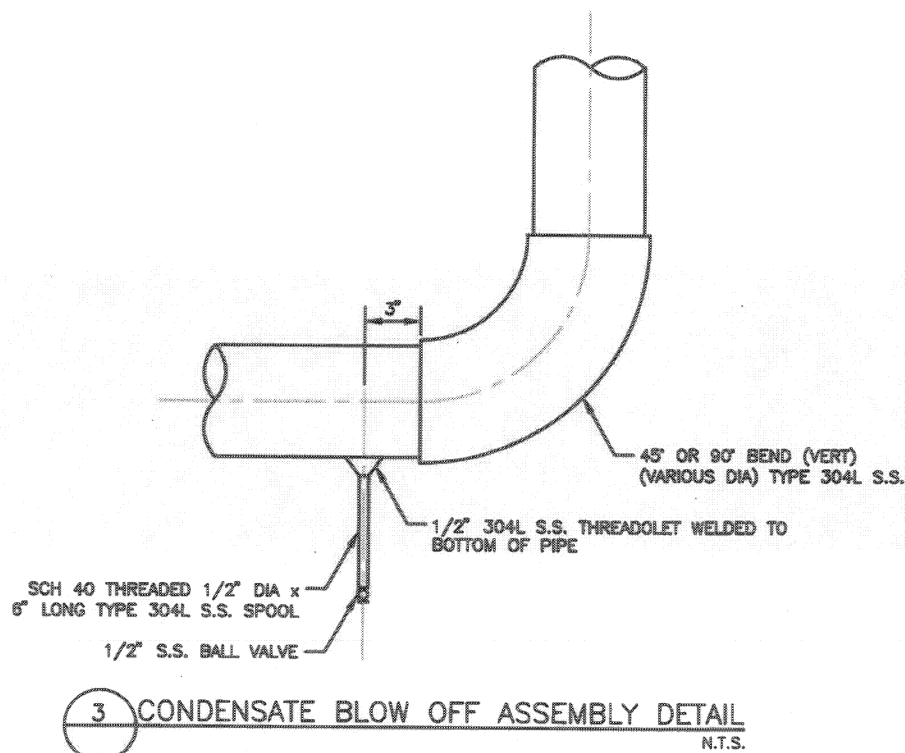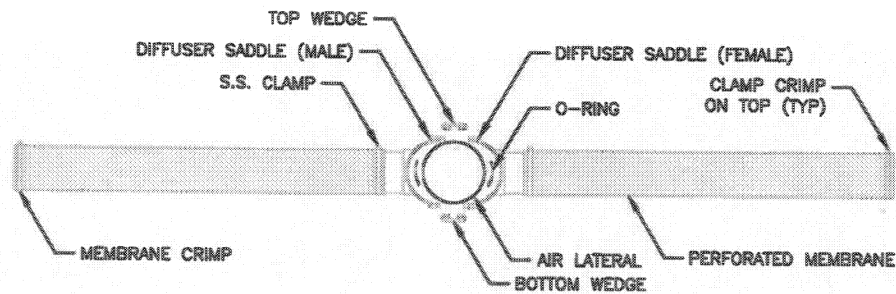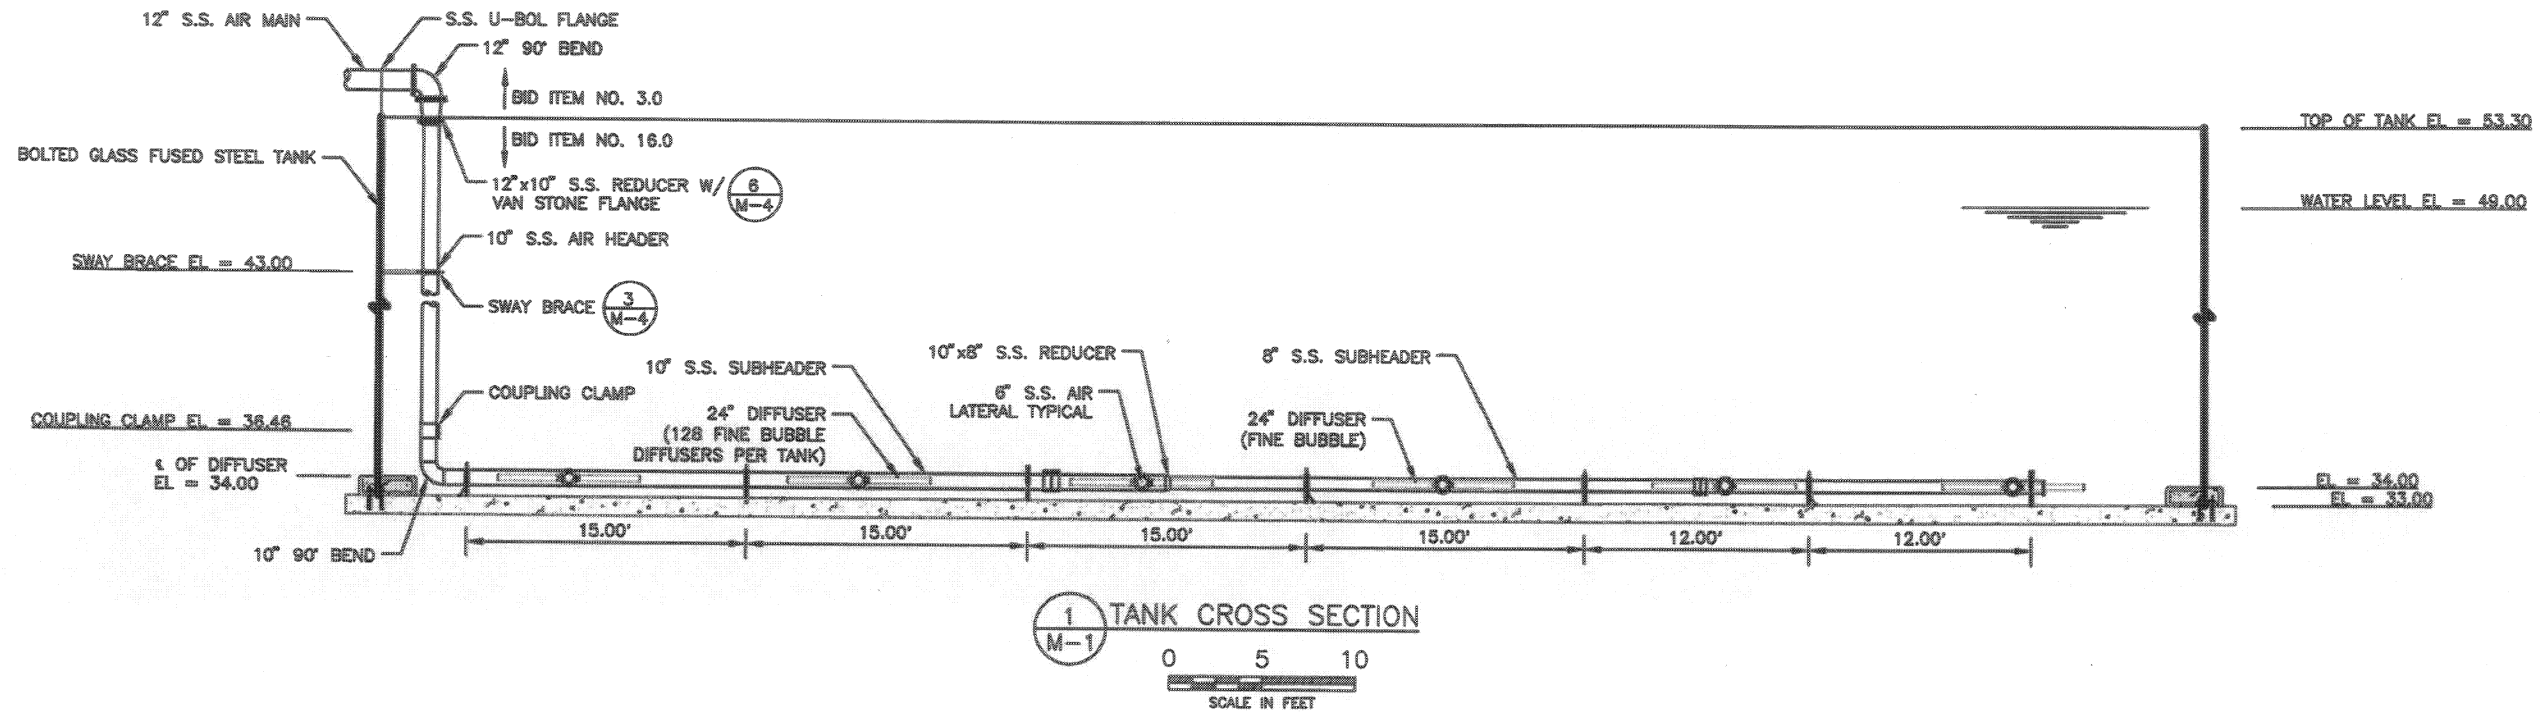

NOTE:
CONTRACTOR SHALL PROVIDE CONDENSATE BLOW OFF ASSEMBLY AT ALL LOW POINTS IN AIR PIPING AS REQUIRED.

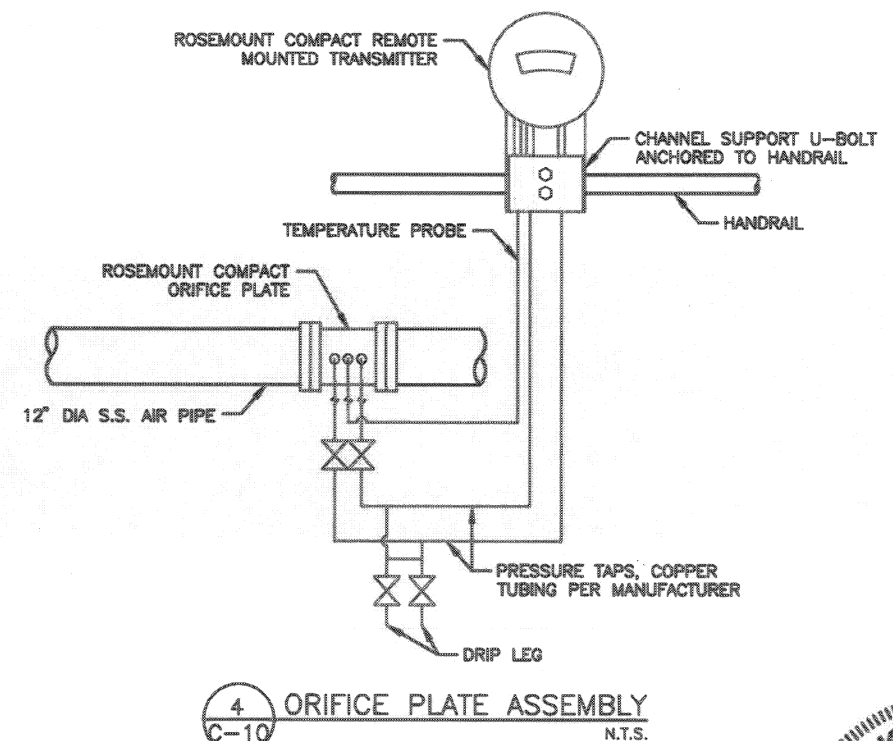

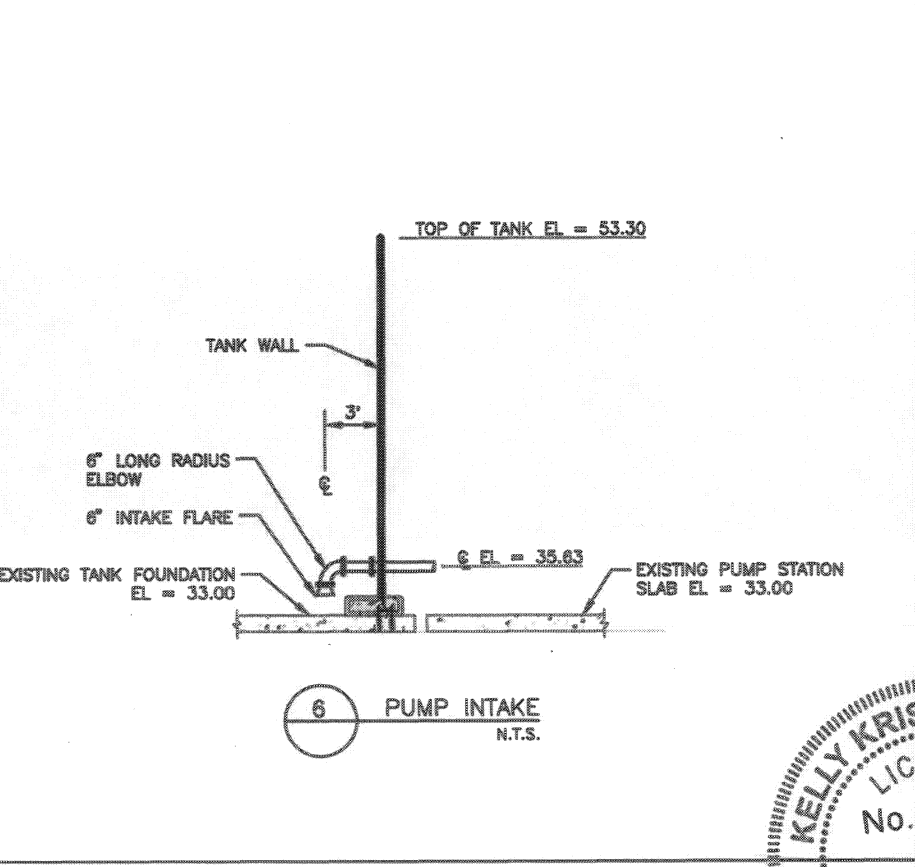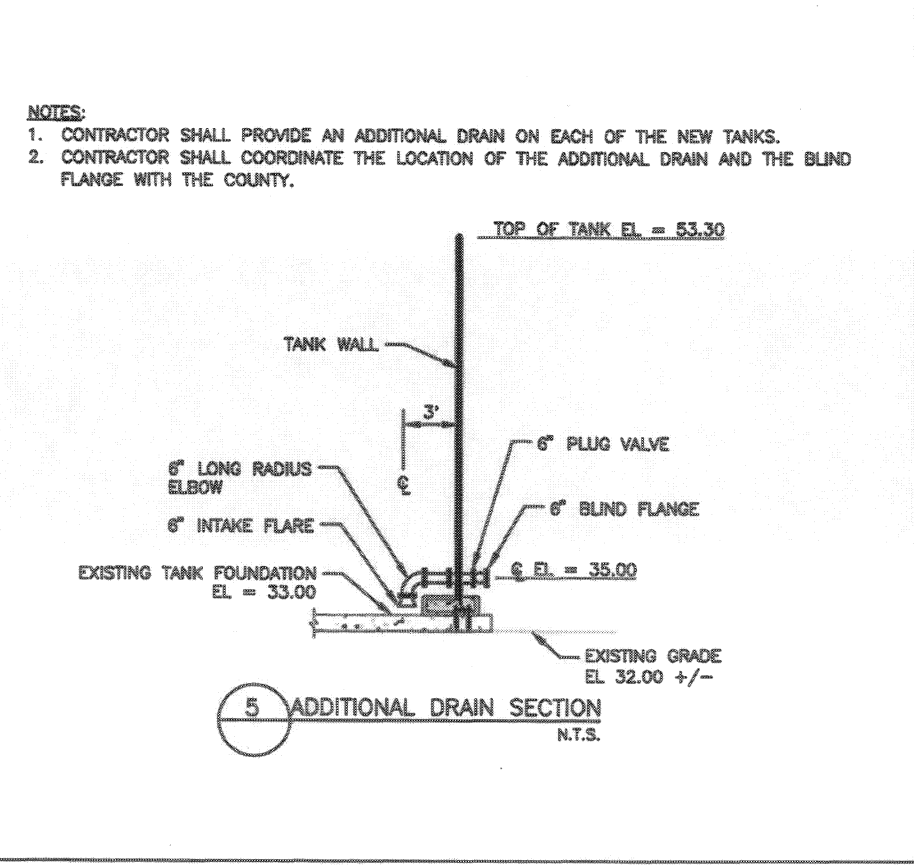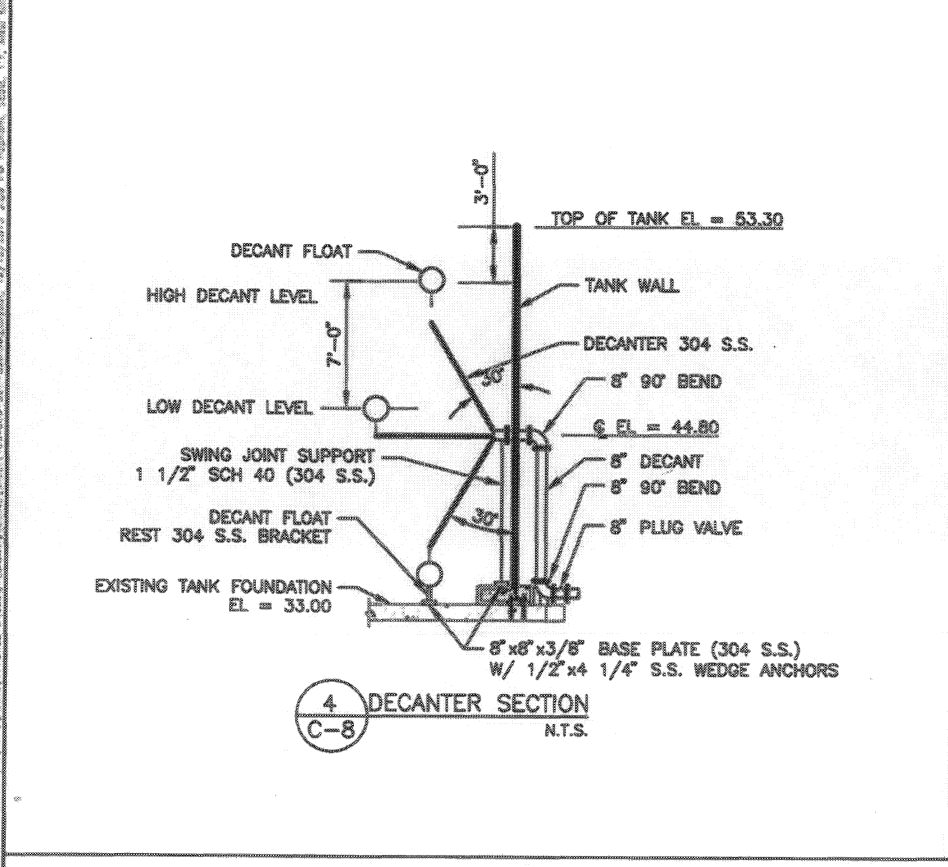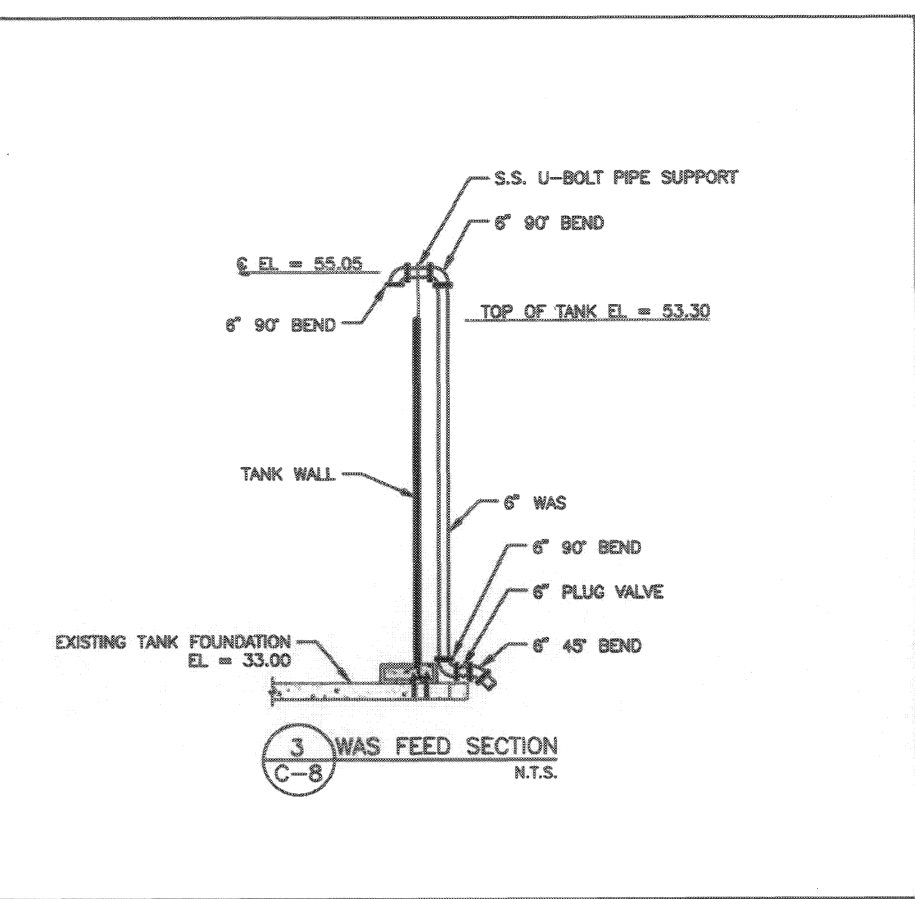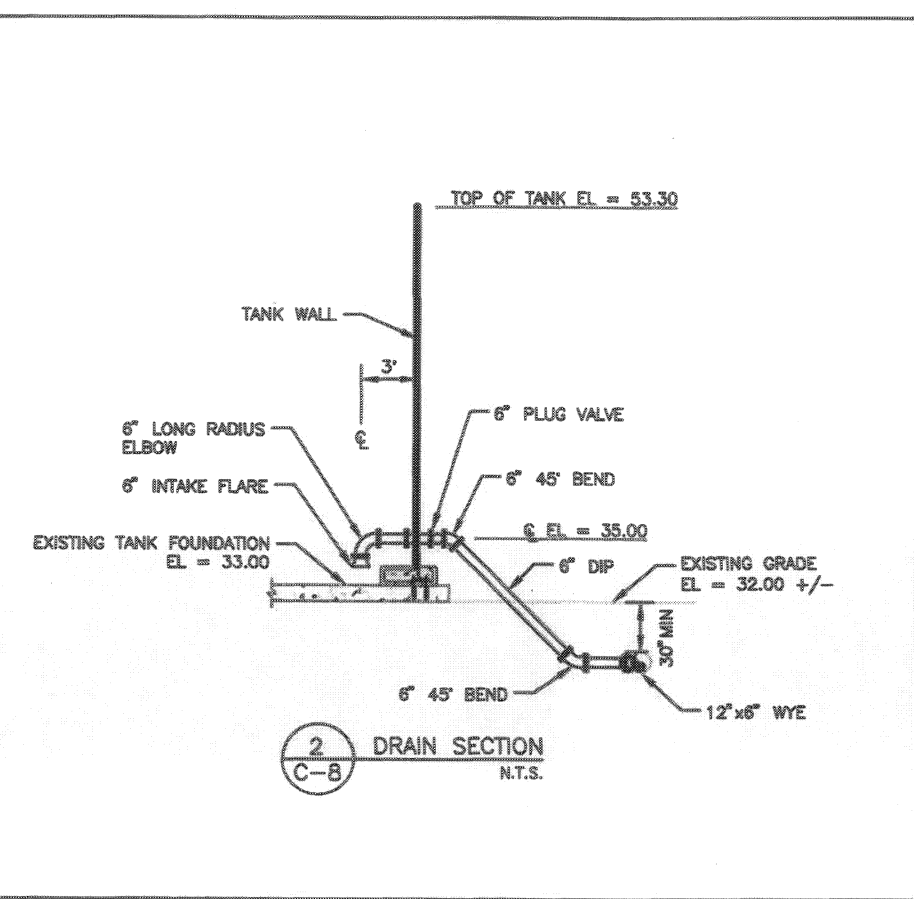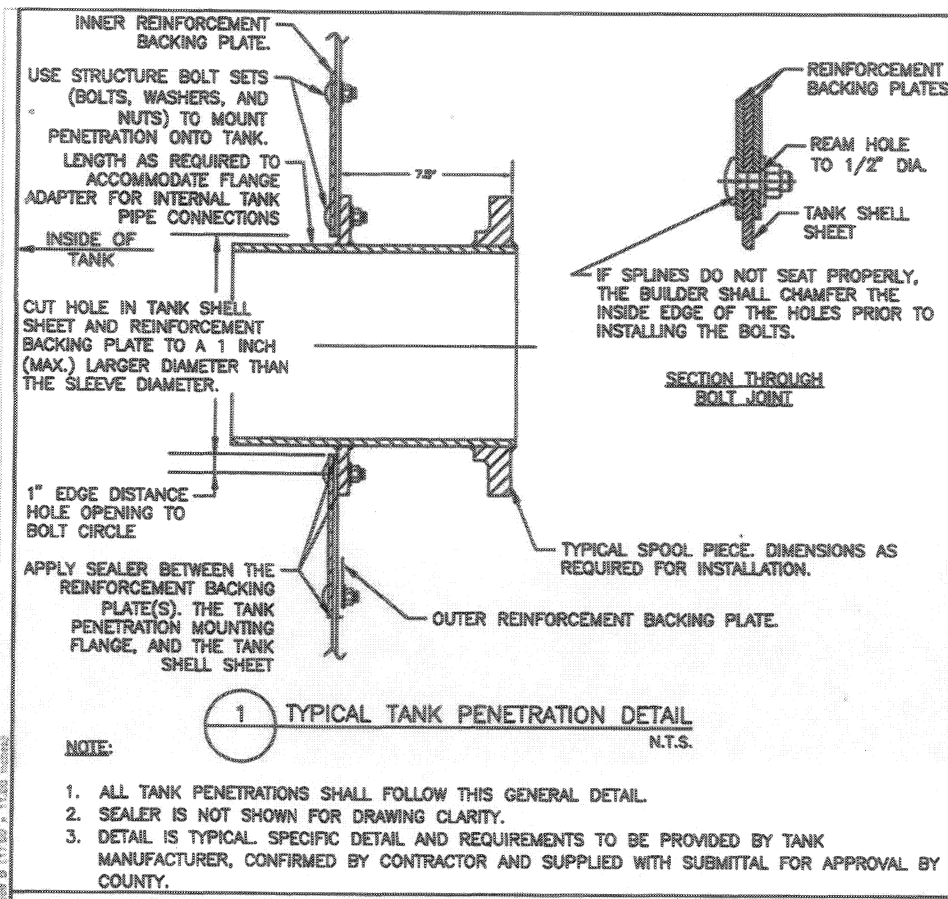

NOTES:

- CONTRACTOR SHALL PROVIDE AN ADDITIONAL DRAIN ON EACH OF THE NEW TANKS.
- CONTRACTOR SHALL COORDINATE THE LOCATION OF THE ADDITIONAL DRAIN AND THE BLIND FLANGE WITH THE COUNTY.



MANATEE COUNTY, FLORIDA
PUBLIC WORKS DEPARTMENT
ENGINEERING SERVICES

**NORTH WATER RECLAMATION FACILITY
SLUDGE HOLDING IMPROVEMENTS
SLUDGE HOLDING TANK DETAILS**








NO.	DATE	BY	REVISION DESCRIPTION

PROJECT #	177310545
SURVEY #	000
SEC./TWN./RGE	26/33S/18E
SEE DETAILS	
DATE	
SURVEYED	05/10/13
DESIGNED	03/23/13
CHECKED	05/23/13
DATE	12/30/13

KELLY BLAKE
No. 00876
PROFESSIONAL ENGINEER
FLORIDA

100% SUBMITTAL
Stantec
STANTEC CONSULTING SERVICES INC.
8172 STATION WAY, SARASOTA, FLORIDA 34238
TEL. 941.565.5000 - FAX 941.565.1022
FLORIDA CERTIFICATE NO. 27100 - WWW.STANTEC.COM


SHEET M-3

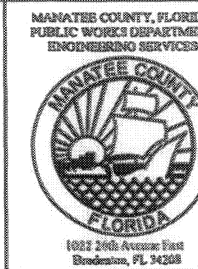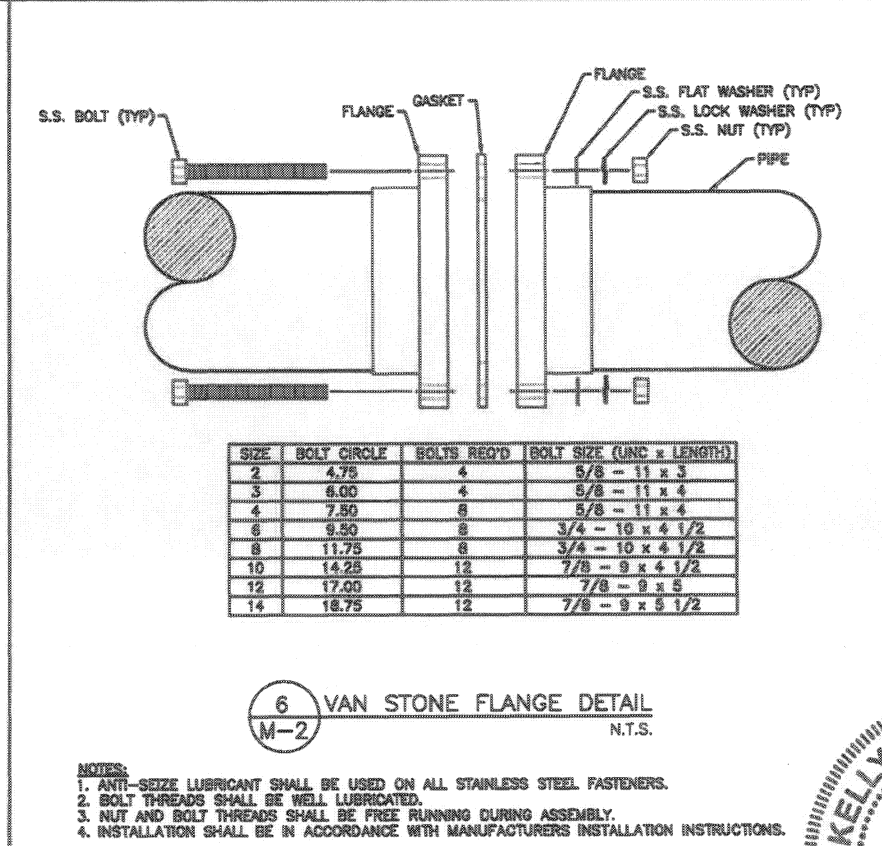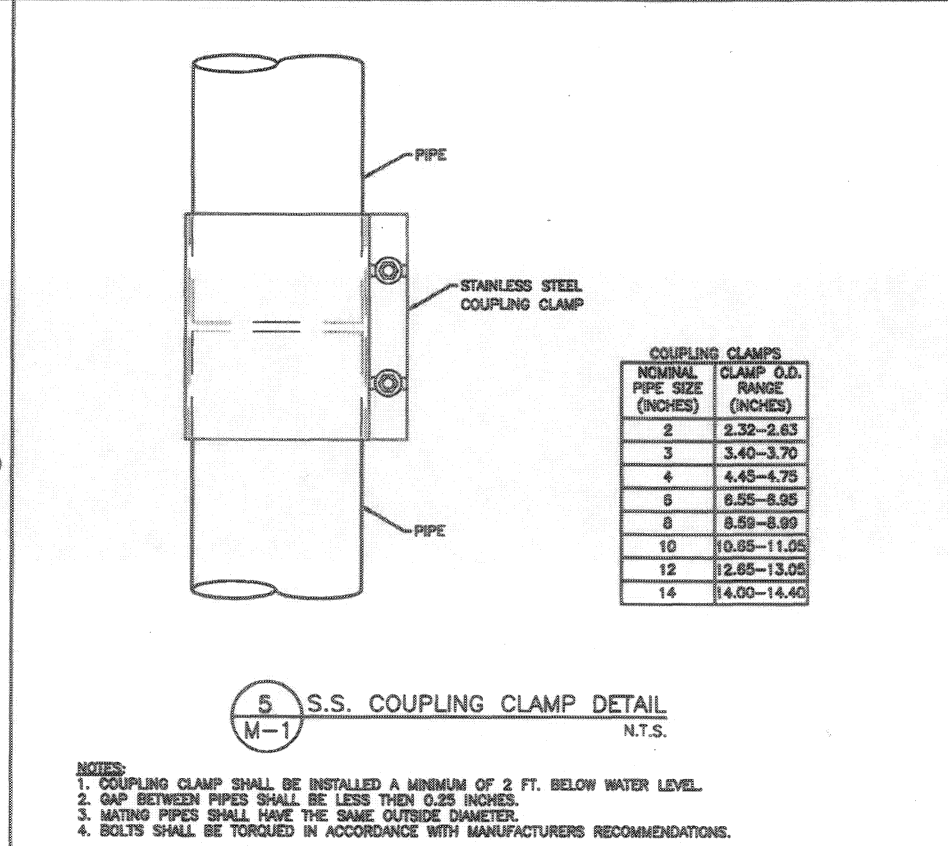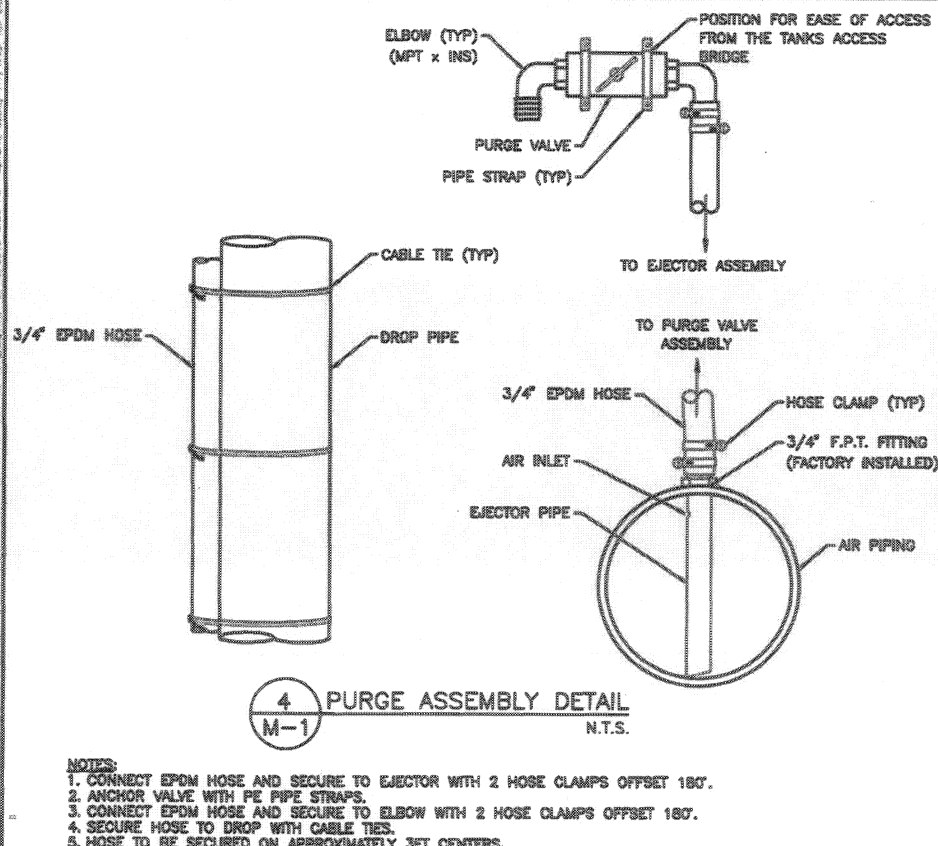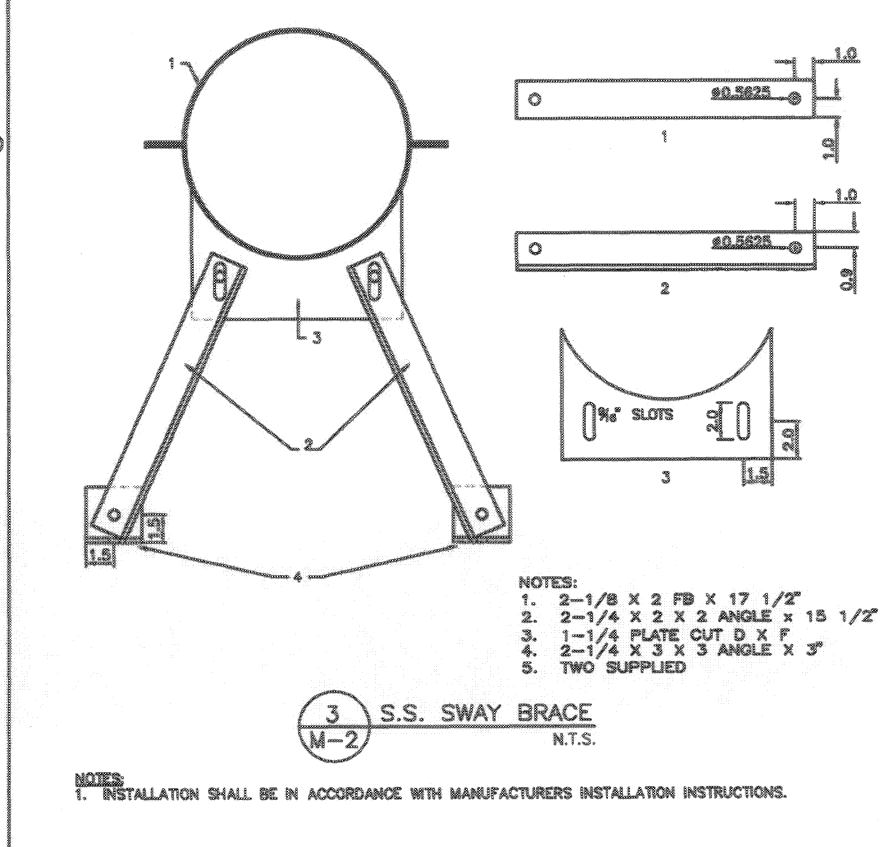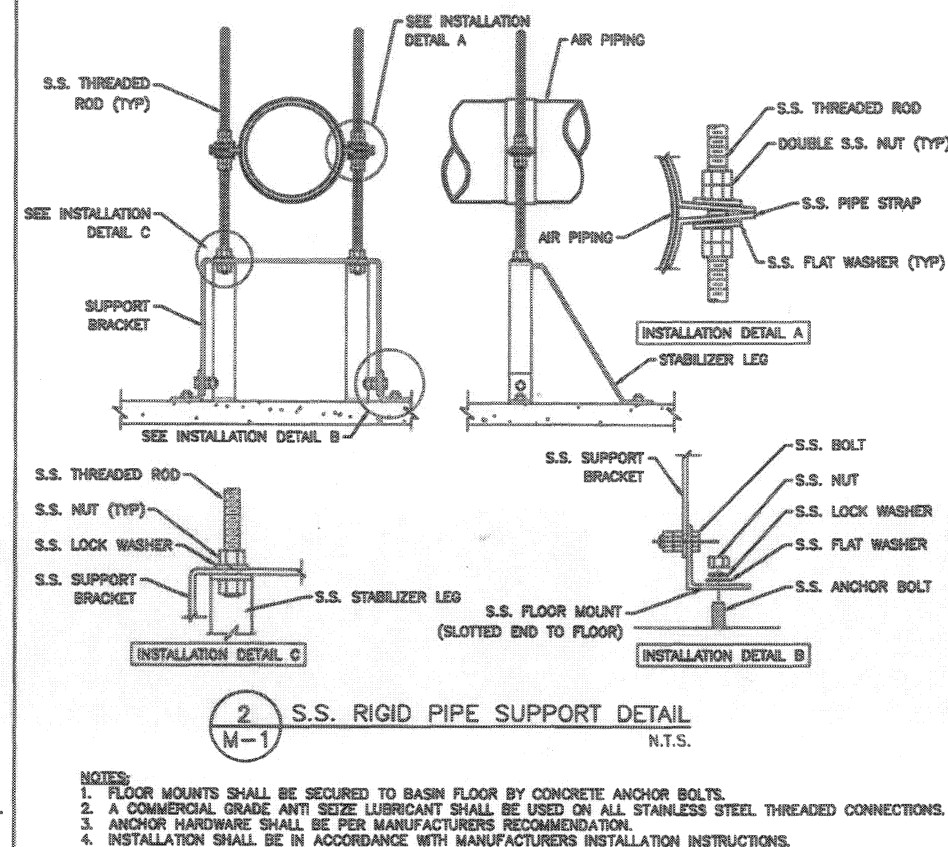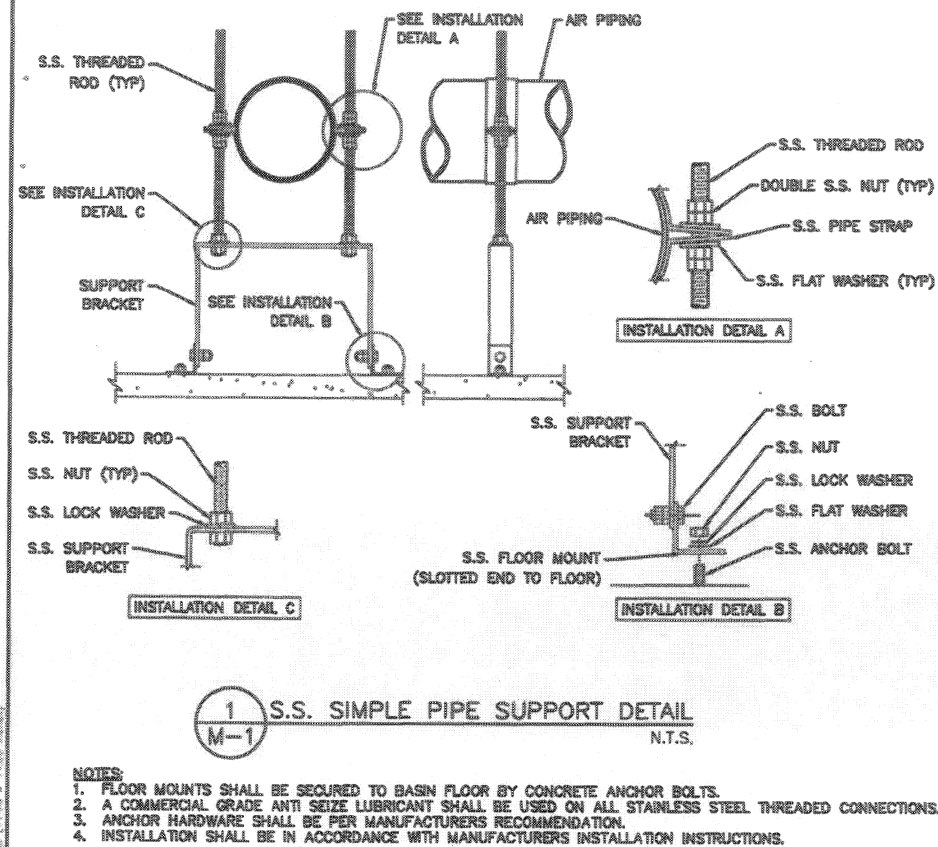



**NORTH WATER RECLAMATION FACILITY
SLUDGE HOLDING IMPROVEMENTS
SLUDGE HOLDING TANK DETAILS**

NO.	REVISION	DESCRIPTION	BY	DATE
1				
2				
3				
4				
5				
6				
7				
8				
9				
10				

PROJECT # 177310545
SURVEY # 000
SEC. TOWN/ROE 28/33S/18E
SCALE N.T.S.
DATE 05/10/13
DESIGNED 06/23/13
CHECKED 12/20/13
KELLY BEAKE
P.E. 000576
FLORIDA PROFESSIONAL ENGINEER
SHEET M-4

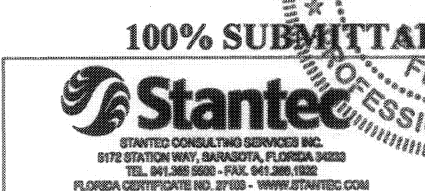

1. CONTRACTOR SHALL DESIGN, FURNISH, AND INSTALL STAINLESS STEEL PIPE SUPPORTS AS SPECIFIED IN DIVISION 15 OF CONTRACT DOCUMENTS.
2. CONTRACTOR SHALL SUBMIT PIPE SUPPORT SYSTEM TO COUNTY FOR APPROVAL PRIOR TO FABRICATION AND INSTALLATION.

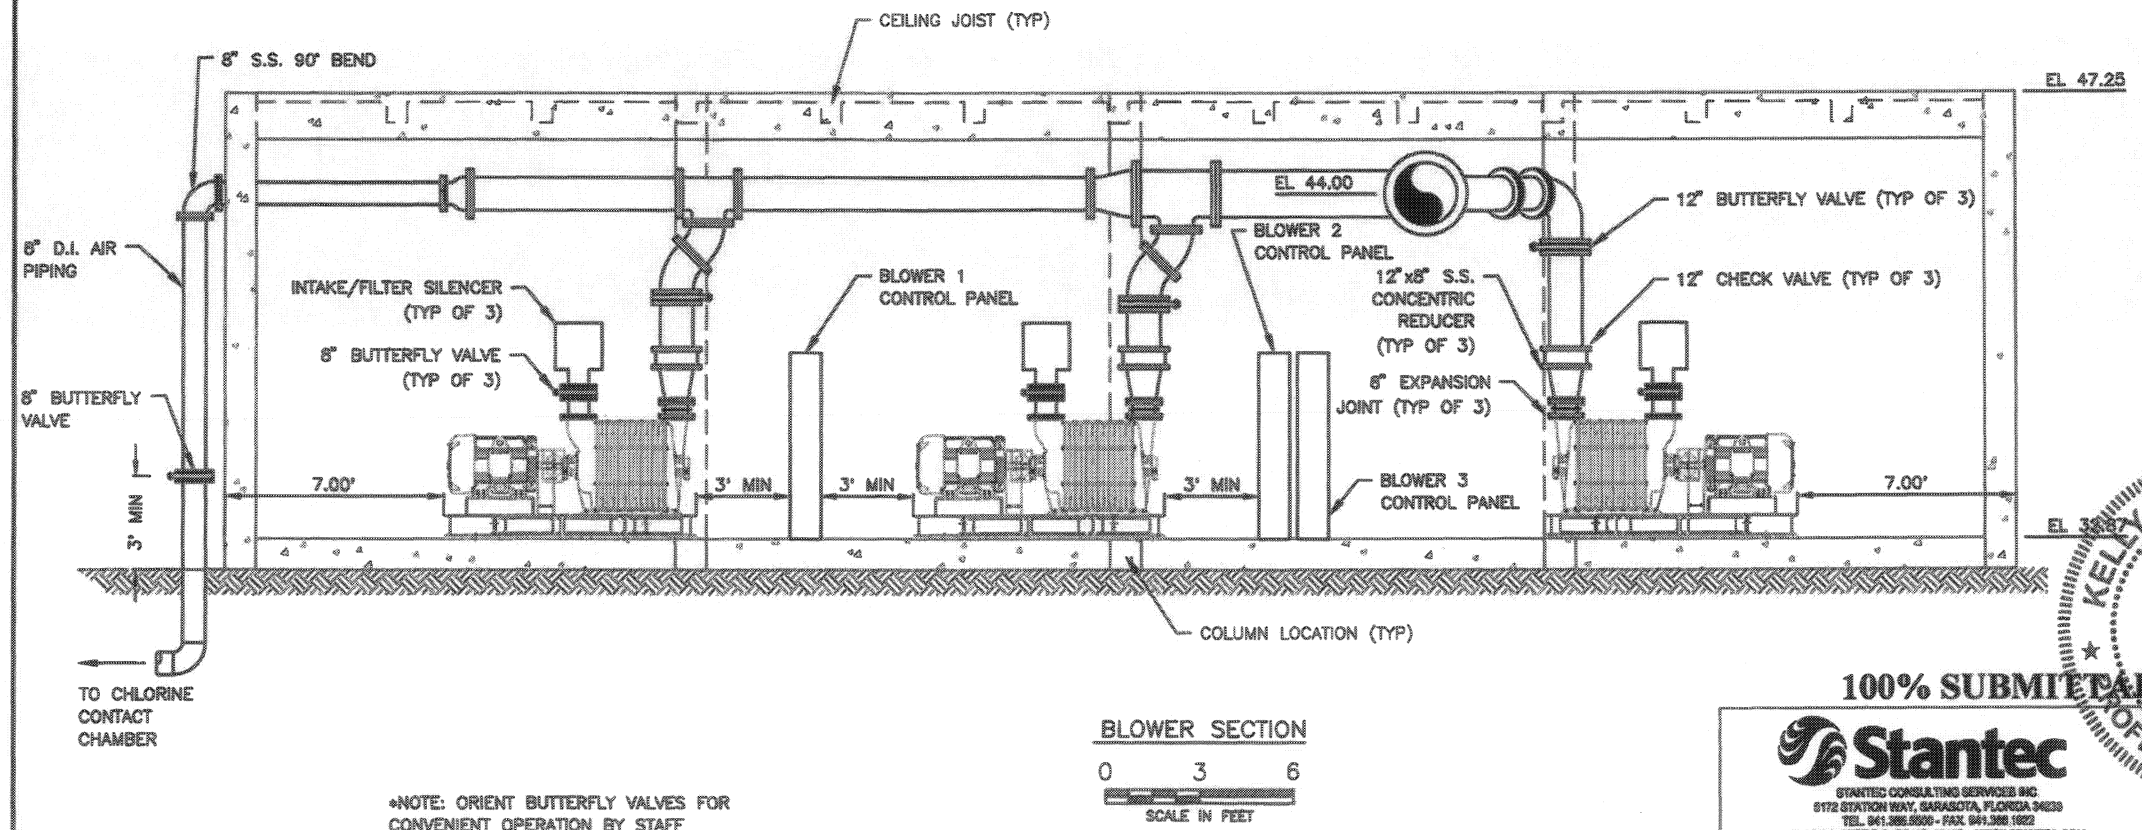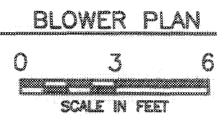

*NOTE: ORIENT BUTTERFLY VALVES FOR
CONVENIENT OPERATION BY STAFF

BLOWER SECTION

0 3 6

SCALE IN FEET

100% SUBMITTAL

 **Stantec**



STANTEC CONSULTING SERVICES INC.
8172 STATION WAY, SARASOTA, FLORIDA 94030
TEL. 941.366.5500 - FAX 941.366.1022
FLORIDA CERTIFICATE NO. 27100 - WWW.STANTEC.COM

MANATEE COUNTY, FLORIDA
PUBLIC WORKS DEPARTMENT
ENGINEERING SERVICES

22 26th Avenue East
Bradenton, FL 34202


NORTH WATER RECLAMATION FACILITY SLUDGE HOLDING IMPROVEMENTS BLOWER IMPROVEMENT PLAN AND SECTION

DATE	BY	REVISION DESCRIPTION	NO.						
PROJECT #		177310545							
SURVEY #		000							
SEC. (OWN/RA)		20/336/18E							
DESIGNED		KRG 05/13/13							
CHECKED		JRG 12/18/13							
KELLY BLAKE									
STATE OF TEXAS PROFESSIONAL ENGINEER No. 69878 Signature & Date									
SHEET M-6									

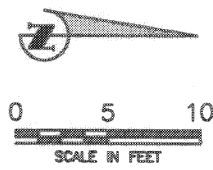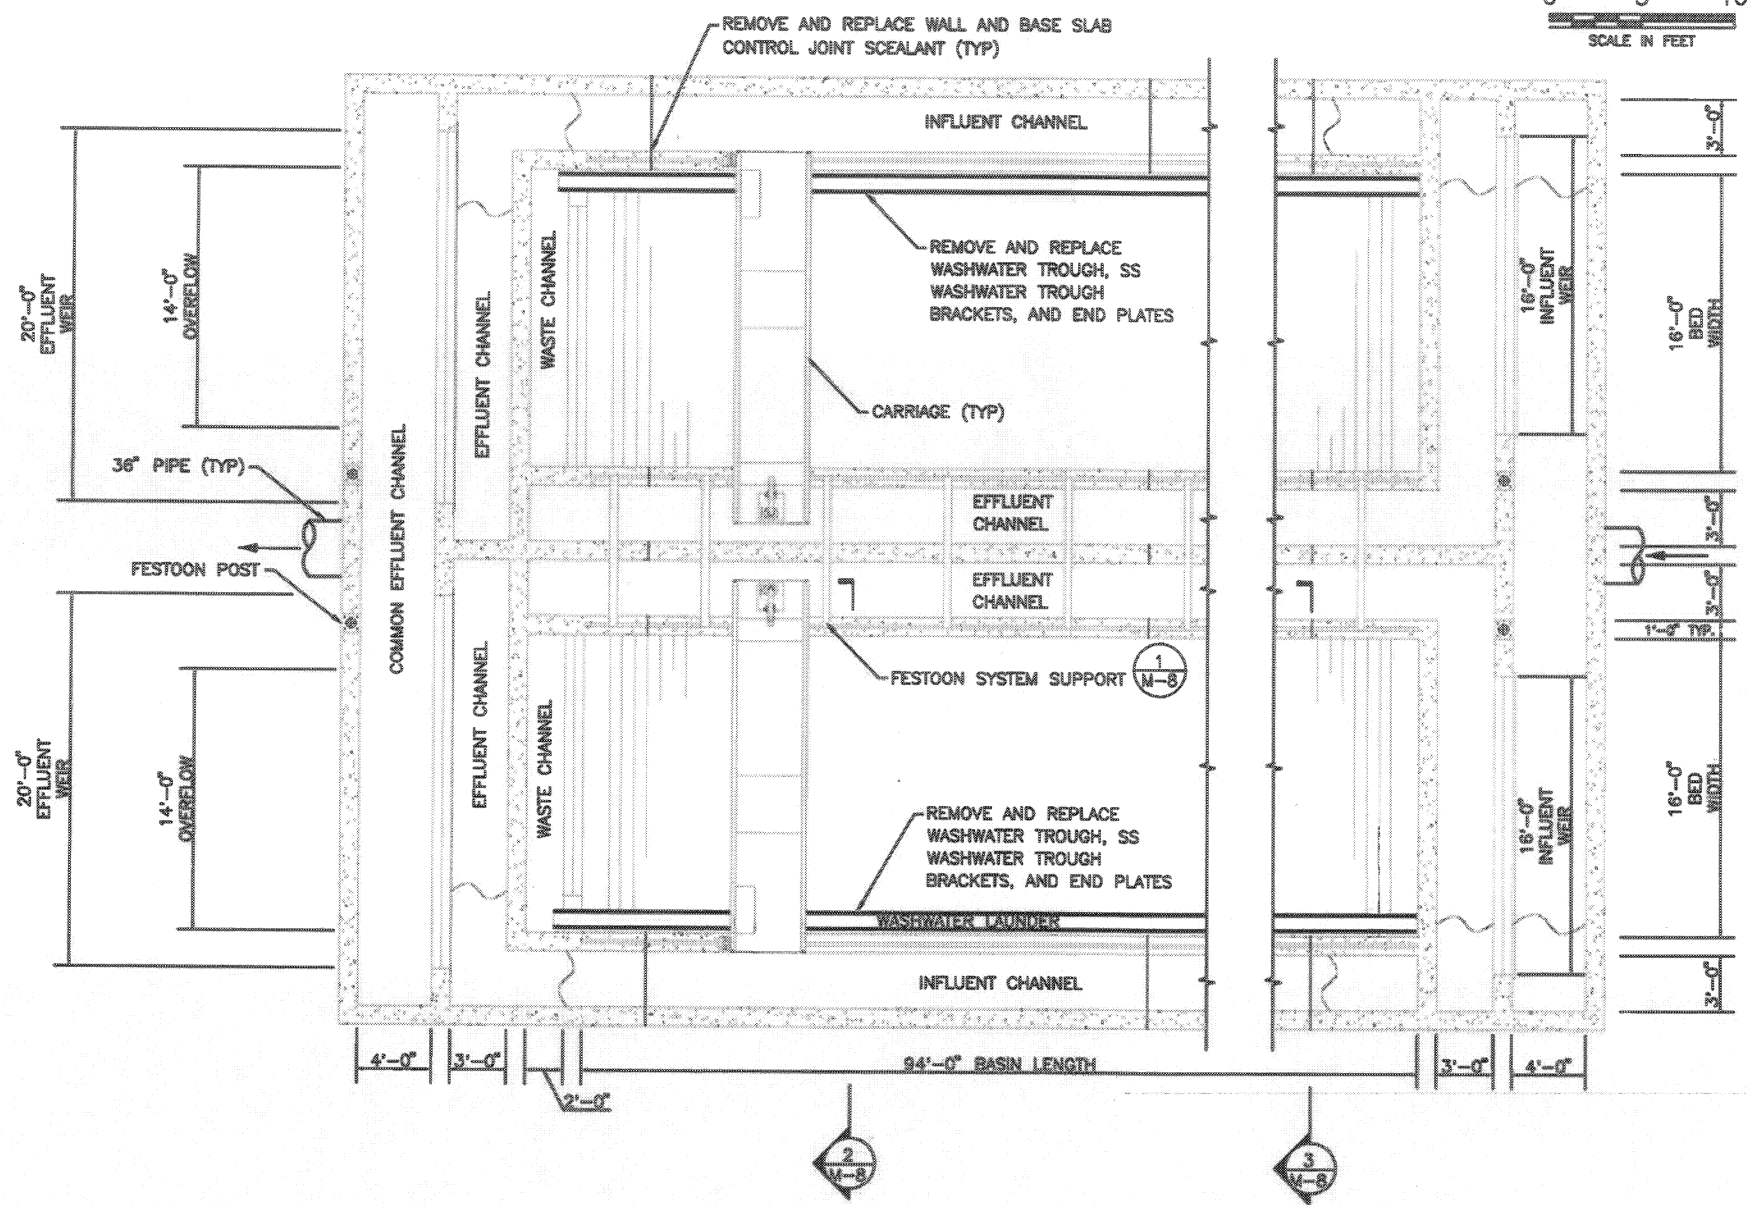

NOTES:

1. RECOAT FILTER INTERIOR CONCRETE SURFACES. COATING SHALL BE AS SPECIFIED IN SECTION 09900. SURFACE PREPARATION AND APPLICATION SHALL BE IN STRICT ACCORDANCE WITH THE COATING MANUFACTURER'S WRITTEN INSTRUCTIONS.
2. REMOVE AND REPLACE SEALANT IN CONTROL AND EXPANSION JOINTS.
3. ALL REPLACEMENT PARTS SHALL BE FROM THE ORIGINAL EQUIPMENT MANUFACTURER.
4. REHABILITATION SHALL INCLUDE ALL INCIDENTALS RECOMMENDED BY THE EQUIPMENT MANUFACTURER WHETHER SHOWN OR NOT.
5. BOTH FILTERS ARE TO BE REHABILITATED. ONE FILTER MUST REMAIN IN SERVICE AT ALL TIMES.

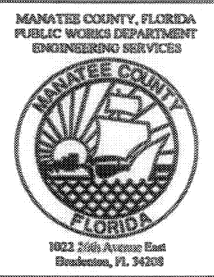

**NORTH WATER RECLAMATION FACILITY
SLUDGE HOLDING IMPROVEMENTS
AUTOMATIC BACKWASH FILTER PLAN**

NO.	REVISION DESCRIPTION	BY	DATE
1			
2			
100% SUBMITTAL

Stantec

STANTEC CONSULTING SERVICES INC.
6170 STATION WAY, SARASOTA, FLORIDA 34230
TEL. 941.565.0800 - FAX 941.565.1802
FLORIDA CERTIFICATE NO. 27105 - WWW.STANTEC.COM

KELLY KRISTEN
FLORIDA P.E. # 50876
DATE 09/10/13
DESIGNED BY KNA 09/03/13
DRAWN BY SRP 09/03/13
CHECKED BY JNG 09/03/13




KELLY BLAKE
FLORIDA P.E. # 50876
DATE 09/10/13
DESIGNED BY KNA 09/03/13
DRAWN BY SRP 09/03/13
CHECKED BY JNG 09/03/13

PROFESSIONAL ENGINEER


SHEET M-7

[illegible]

★ KELLY BLAKE ★
FLORIDA P.E. # 59677
DATE OF EXAMINATION
GRADE
SKILL ENGINEERING
Signature Date
SHEET M-8

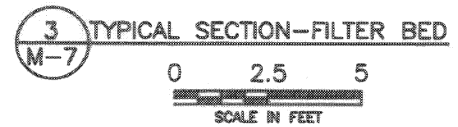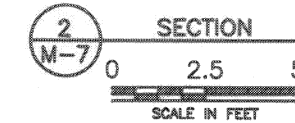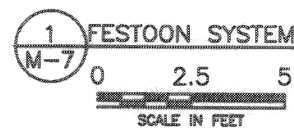

STANTEC CONSULTING SERVICES INC.
5172 STATION WAY, SARASOTA, FLORIDA 34233
TEL: 941.365.1500 • FAX: 941.365.1522
FLORIDA CERTIFICATE NO. 27106 • WWW.STANTEC.COM

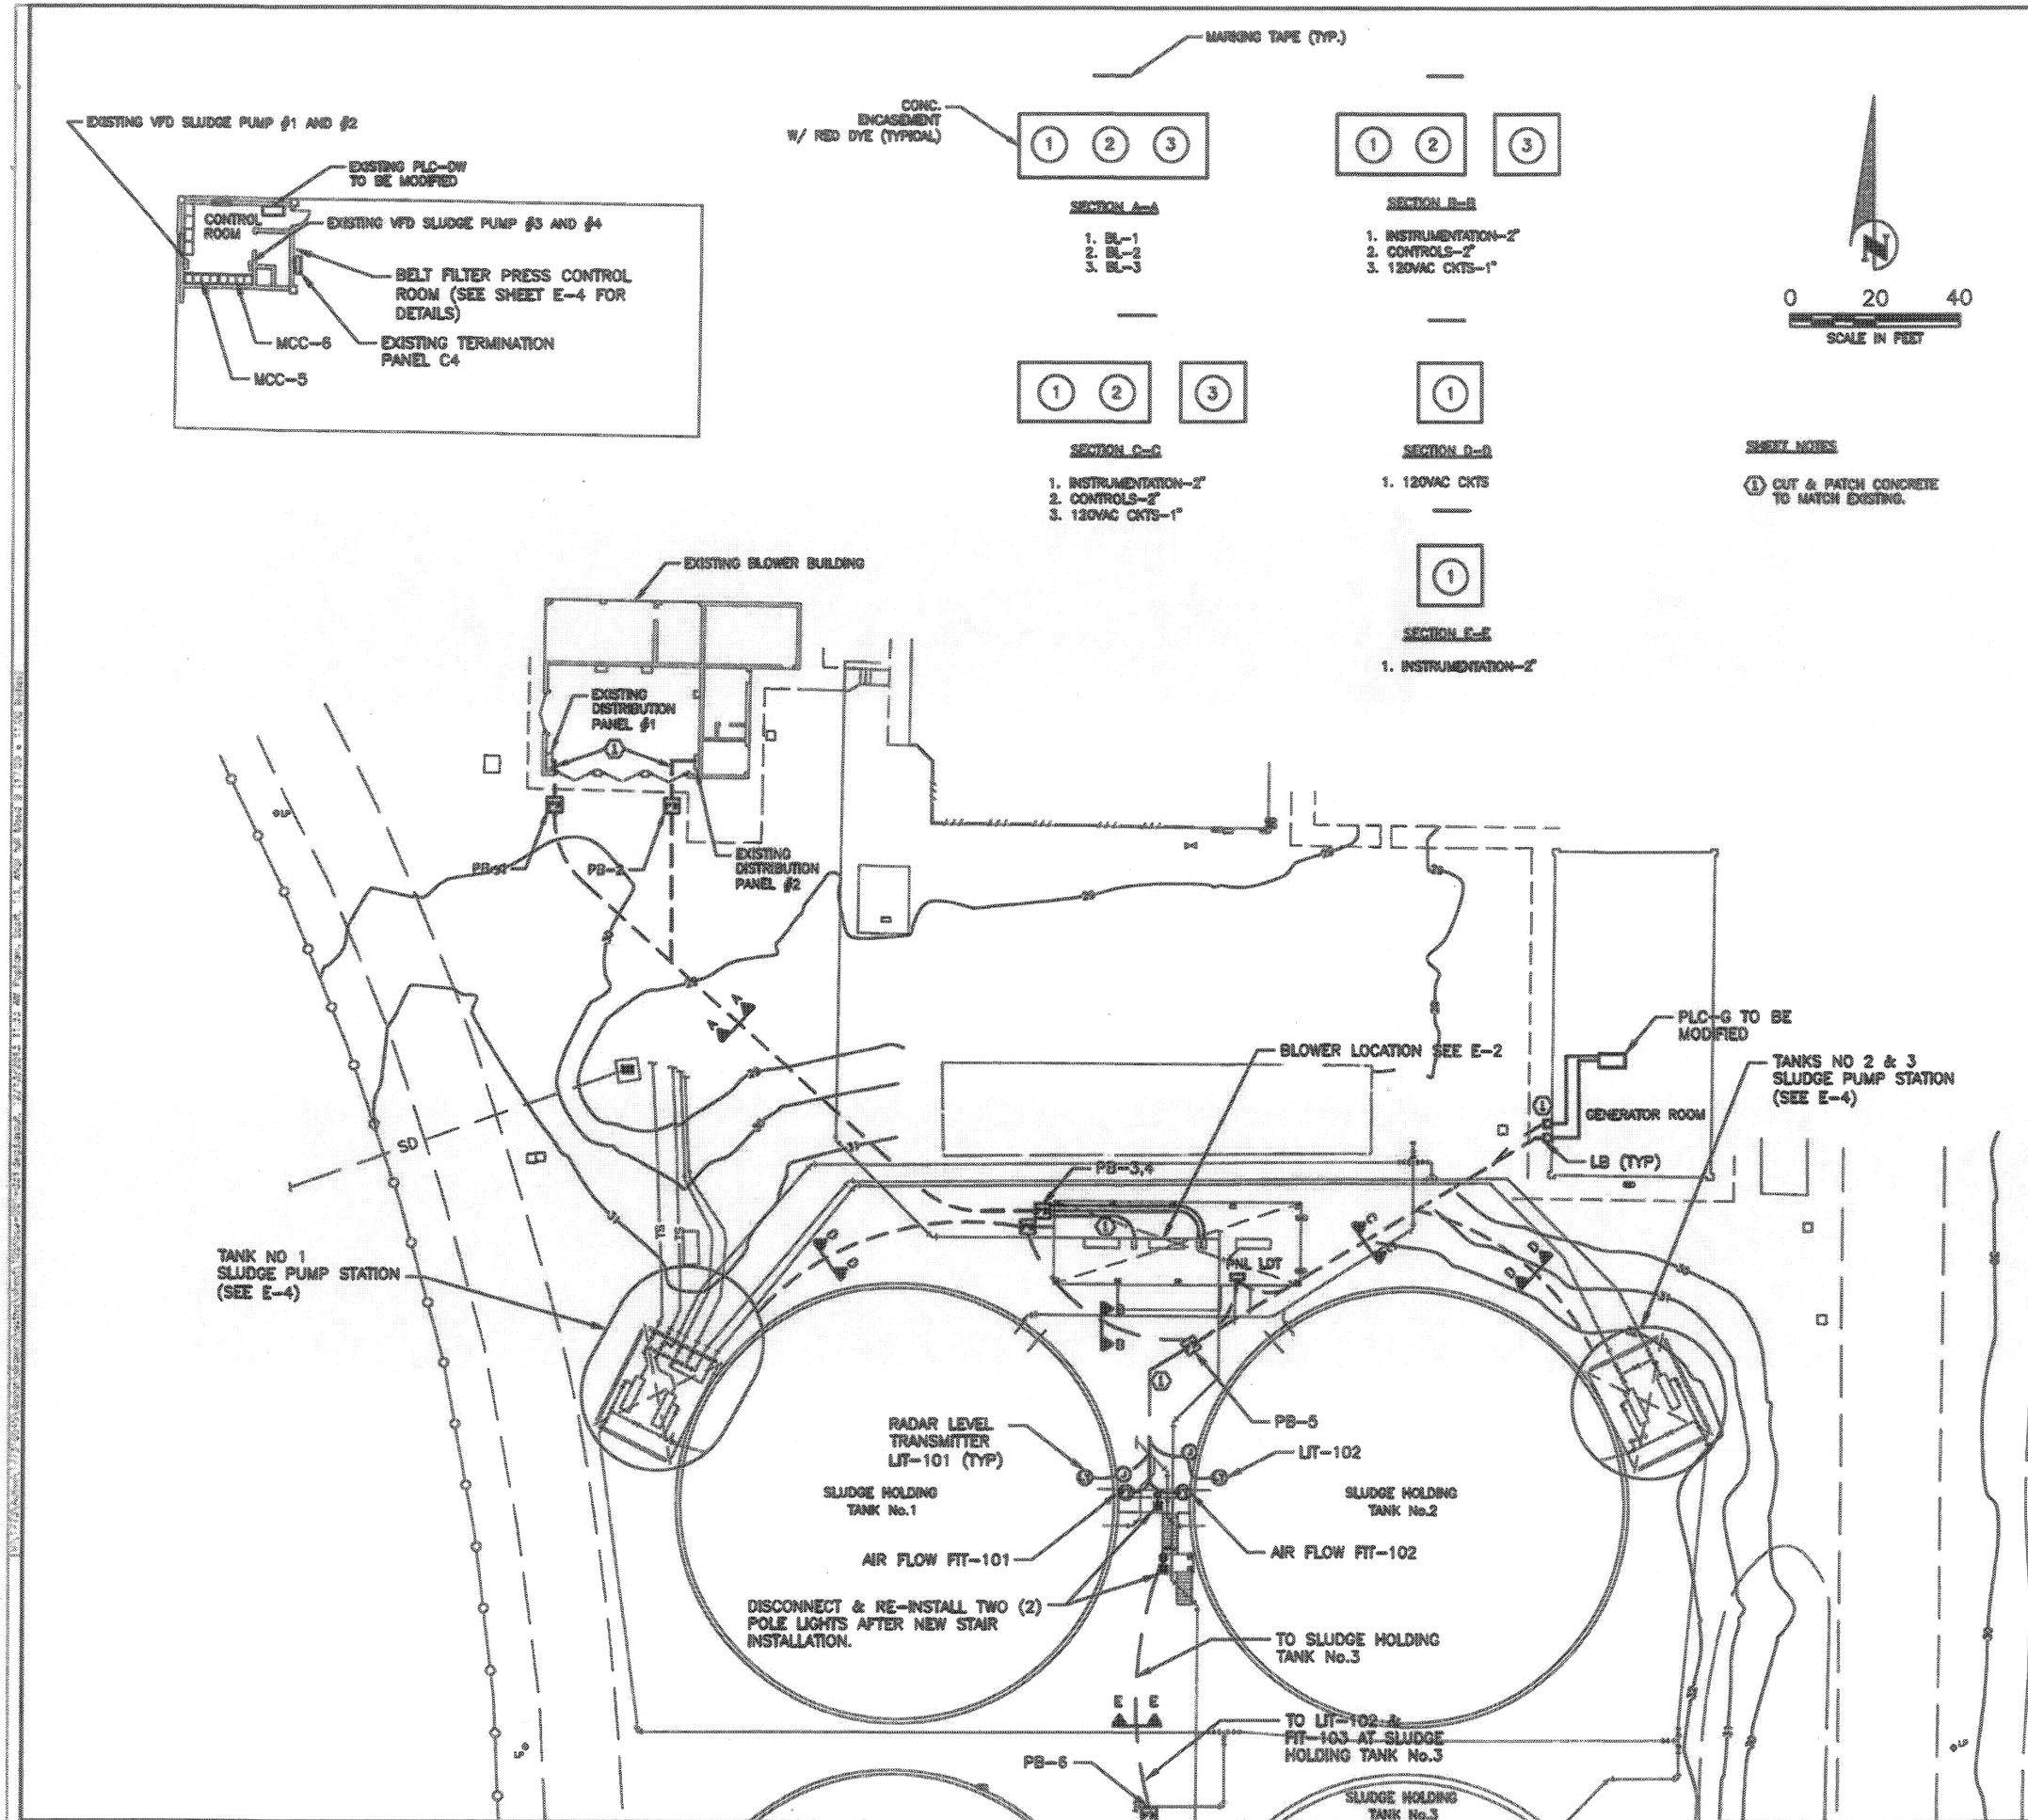

SYMBOLS


- HOME RUN TO PANELBOARD. NO. OF ARROWS INDICATE NO. OF CIRCUITS. HASH MARKS INDICATE NO. OF #12 AWG. CONDUCTORS. NO HASH MARKS INDICATE 2 #12 CONDUCTORS.
- CONDUIT CONCEALED IN WALL OR ABOVE CEILING.
- CONDUIT CONCEALED IN OR BELOW FLOOR OR UNDERGROUND.
- CONDUIT RUN EXPOSED. RUN PARALLEL OR PERPENDICULAR TO STRUCTURE OR WALL.
- FLEXIBLE CONDUIT WITH EQUIPMENT CONNECTION.
- FUSE
- MOLDED CASE CIRCUIT BREAKER

ABBREVIATIONS

- A AIC
- BFP BELT FILTER PRESS
- BKR BREAKER
- BL BLOWER
- BLDG BUILDING
- CAB CABINET
- CIR CIRCUIT
- CONT CONTROL
- CP CONTROL PANEL
- CPT CONTROL POWER TRANSFORMER
- CKTS CIRCUITS
- EC EMPTY CONDUIT
- ELEC ELECTRICAL
- EM EMERGENCY
- ENCL ENCLOSURE
- ETM ELAPSE TIME METER
- EXIST EXISTING
- GEN GENERATOR
- OND GROUND
- HOA HAND-OFF-AUTOMATIC
- HP HORSEPOWER
- HPS HIGH PRESSURE SODIUM
- KCMIL THOUSAND CIRCULAR MILS
- KVA KILOVOLT-AMPERES
- LS LIMIT SWITCH
- LSCP LIFT STATION CONTROL PANEL
- LTC LIGHTING
- MAX MAXIMUM
- MB MAIN BREAKER
- MCC MOTOR CONTROL CENTER
- MCP MOTOR CIRCUIT PROTECTOR
- MFR MANUFACTURER
- MIN MINIMUM
- MTD MOUNTED
- NEC NATIONAL ELECTRIC CODE
- NEMA NATIONAL ELECTRICAL MANUFACTURES ASSOCIATION
- P POLE
- PB PULL BOX
- PLC PROGRAMMABLE LOGIC CONTROLLER
- PNL PANEL
- RGS RIGID GALVANIZED STEEL
- SW SWITCH
- SS STAINLESS STEEL
- TYP TYPICAL
- UG UNDERGROUND
- V VOLT
- VAC VOLTS ALTERNATING CURRENT
- W WIRE
- WP WEATHER PROOF
- XMFR TRANSFORMER

GENERAL NOTES

- ALL WORK SHALL COMPLY WITH N.E.C. AND LOCAL CODES.
- REFER TO EQUIPMENT SHOP DRAWINGS FOR EXACT LOCATION OF CONDUITS.
- INSTALL BOND WIRE IN ALL RACEWAYS PER N.E.C.
- DO NOT SCALE THE ELECTRICAL DRAWINGS. REFER TO THE MECHANICAL, CIVIL AND STRUCTURAL DRAWINGS FOR DETAILED LOCATIONS OF ALL PIPING AND EQUIPMENT.

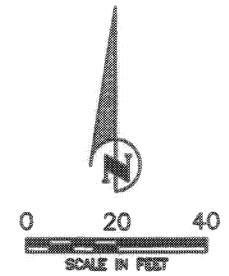

SHEET NOTES

- CUT & PATCH CONCRETE TO MATCH EXISTING.

MANATEE COUNTY, FLORIDA
PUBLIC WORKS DEPARTMENT
ENGINEERING SERVICES



1022 24th Avenue East
Bradenton, FL 34206

**NORTH WATER RECLAMATION FACILITY
SLUDGE HOLDING IMPROVEMENTS
ELECTRICAL SITE PLAN**

DATE					
BY					
REVISION DESCRIPTION					
NO.					
PROJECT #	177310845				
SURVEY #	000				
SEC./TWN./RGE	28/33S/18E				
SCALE	AS SHOWN				
	BY	DATE			
SURVEYED	GFY	05/10/13			
DESIGNED	KKB	05/23/13			
DRAWN	SRP	05/23/13			
CHECKED	JRG	12/10/13			
WILLARD C. HOANSHELT, P.E.					
FLORIDA P.E. # 42593					
Signature & Date					
SHEET E-1					

100% SUBMITTAL

WILLARD C. HOANSHELT, P.E.
FLORIDA P.E. NO. 42593
EB 6160

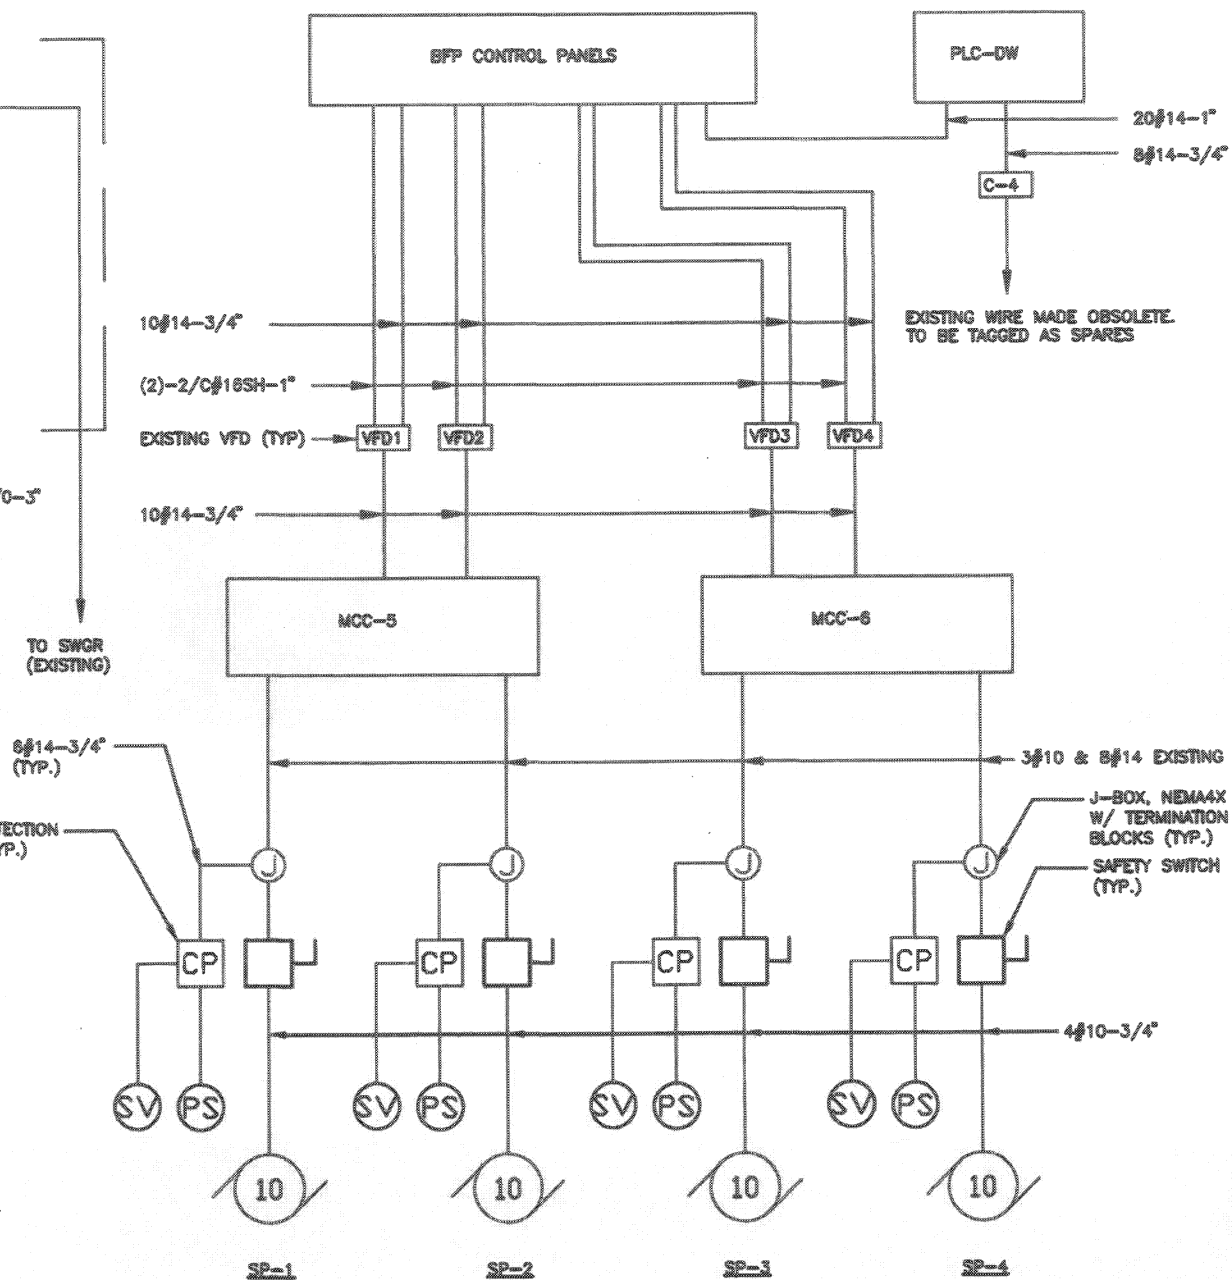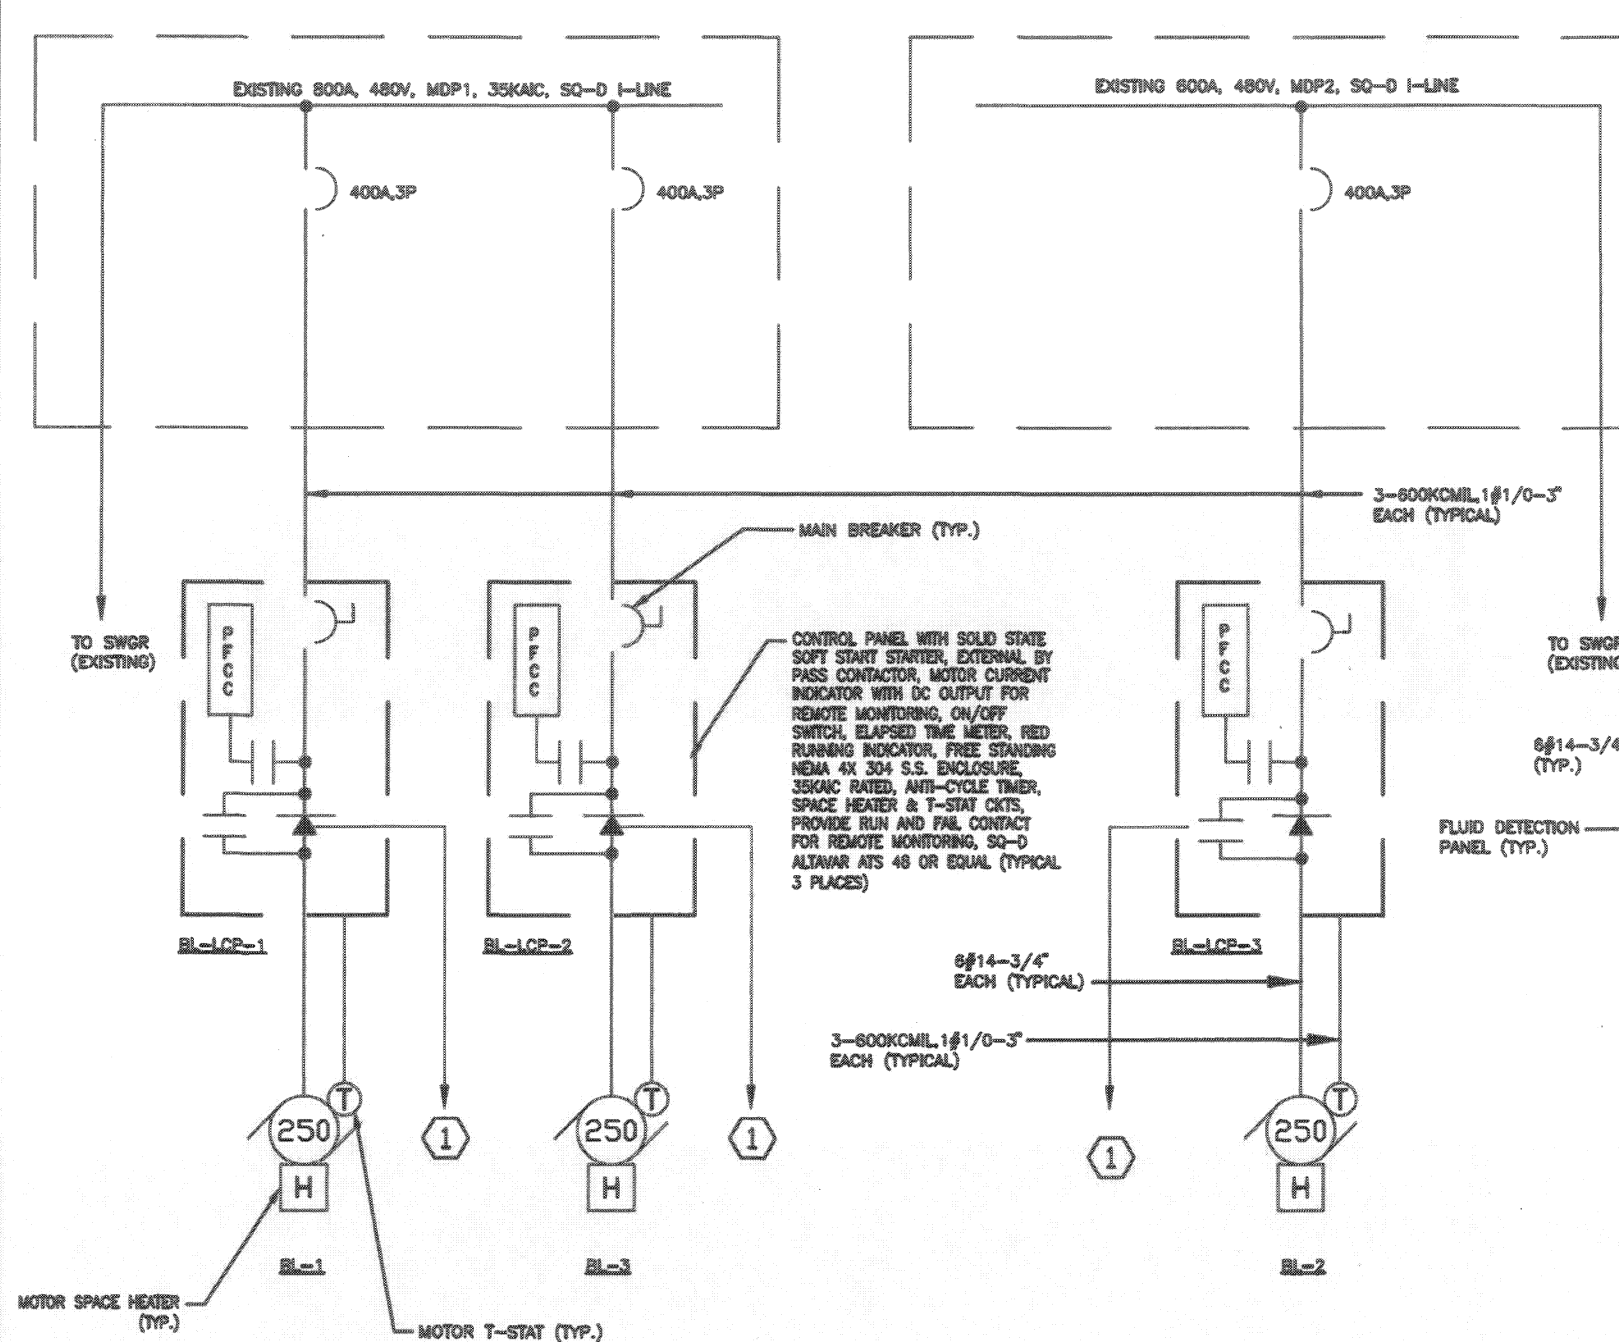


RISER NOTES

1 STATUS & ALARM TO PLC-G LOCATED IN GENERATOR BUILDING
4#14-3/4" & 1-2/C#16SH-3/4"

BLOWER RISER DIAGRAM

SLUDGE PUMP RISER DIAGRAM

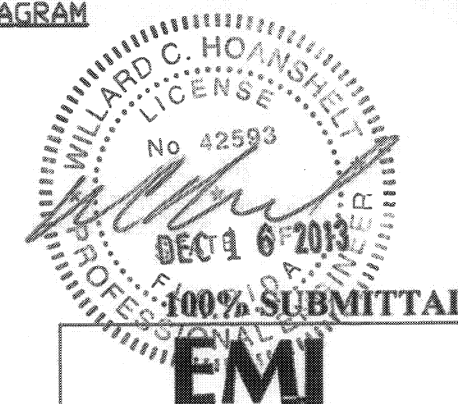

WILLARD C. HOANSHELT, P.E.
FLORIDA P.E. NO. 42593
ED 8160

**NORTH WATER RECLAMATION FACILITY
SLUDGE HOLDING IMPROVEMENTS
POWER RISERS**

[illegible]

PROJECT #	17731054	
SURVEY #	000	
SEC./TWN./ROE	26/33S/1E	
SCALE	N.T.S.	
	BY	DATE
SURVEYED	GFY	05/10/01
DESIGNED	KKB	05/23/01
DRAWN	SRP	05/23/01
CHECKED	JRG	12/10/01

WILLARD C. HOANSHELT,
FLORIDA P.E. # 42593

Signature & Date _____

