






"CONSENT IS HEREBY GRANTED SPECIFICALLY TO GOVERNMENTAL AGENCIES TO REPRODUCE THIS DOCUMENT IN COMPLIANCE WITH F.S. CHAPTER 119."

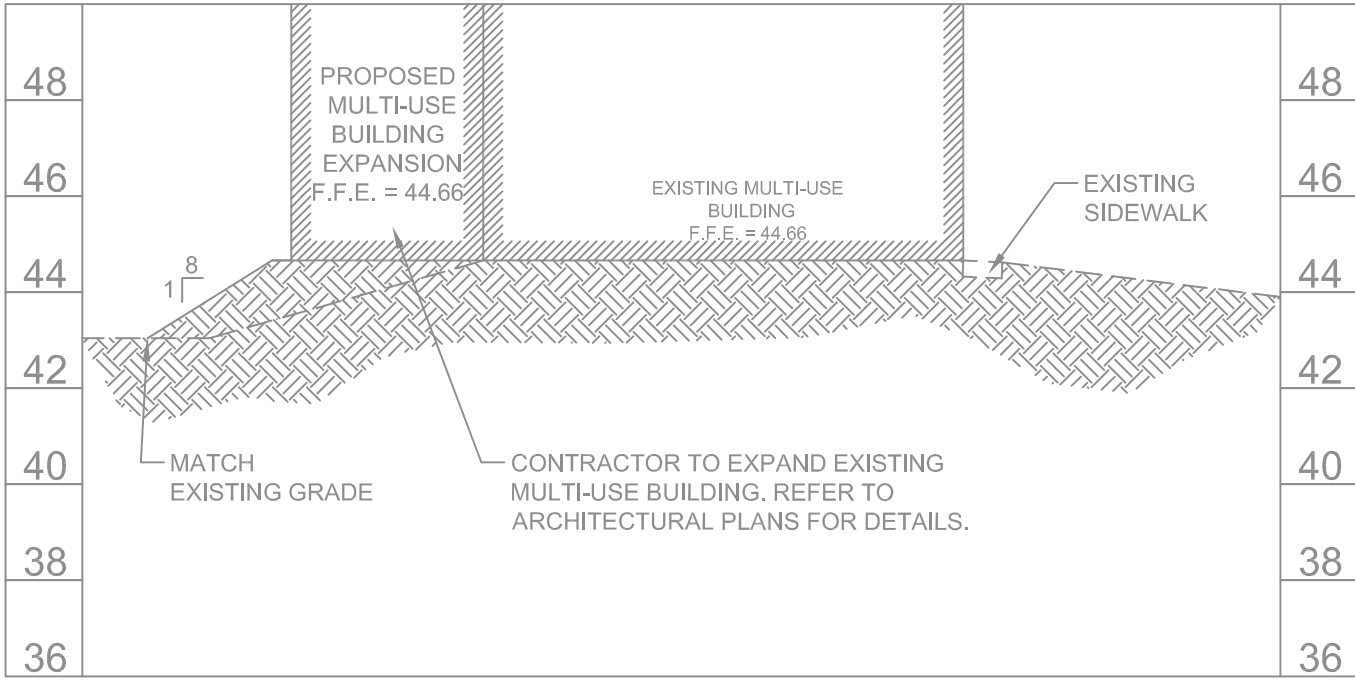


SECTION 'A'-A'  
SCALE: 1"=20' HORIZ  
1"=4' VERT

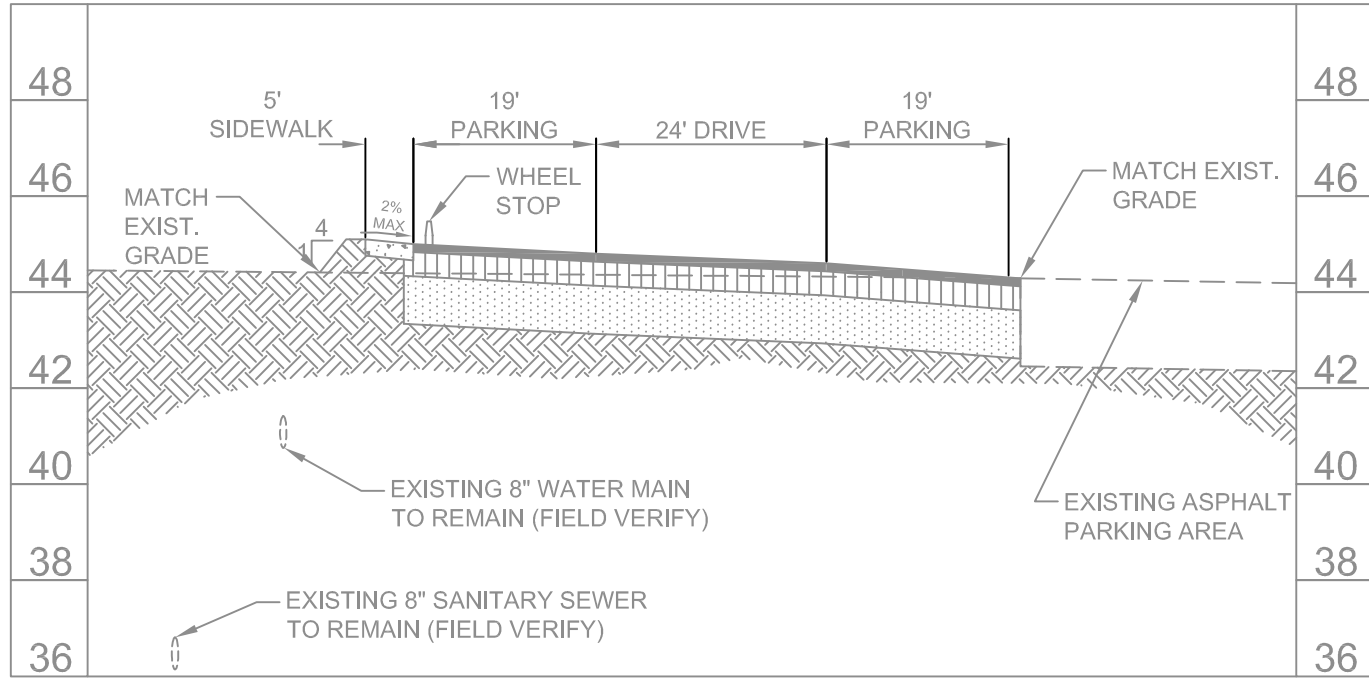


SECTION 'B'-B'  
SCALE: 1"=20' HORIZ  
1"=4' VERT

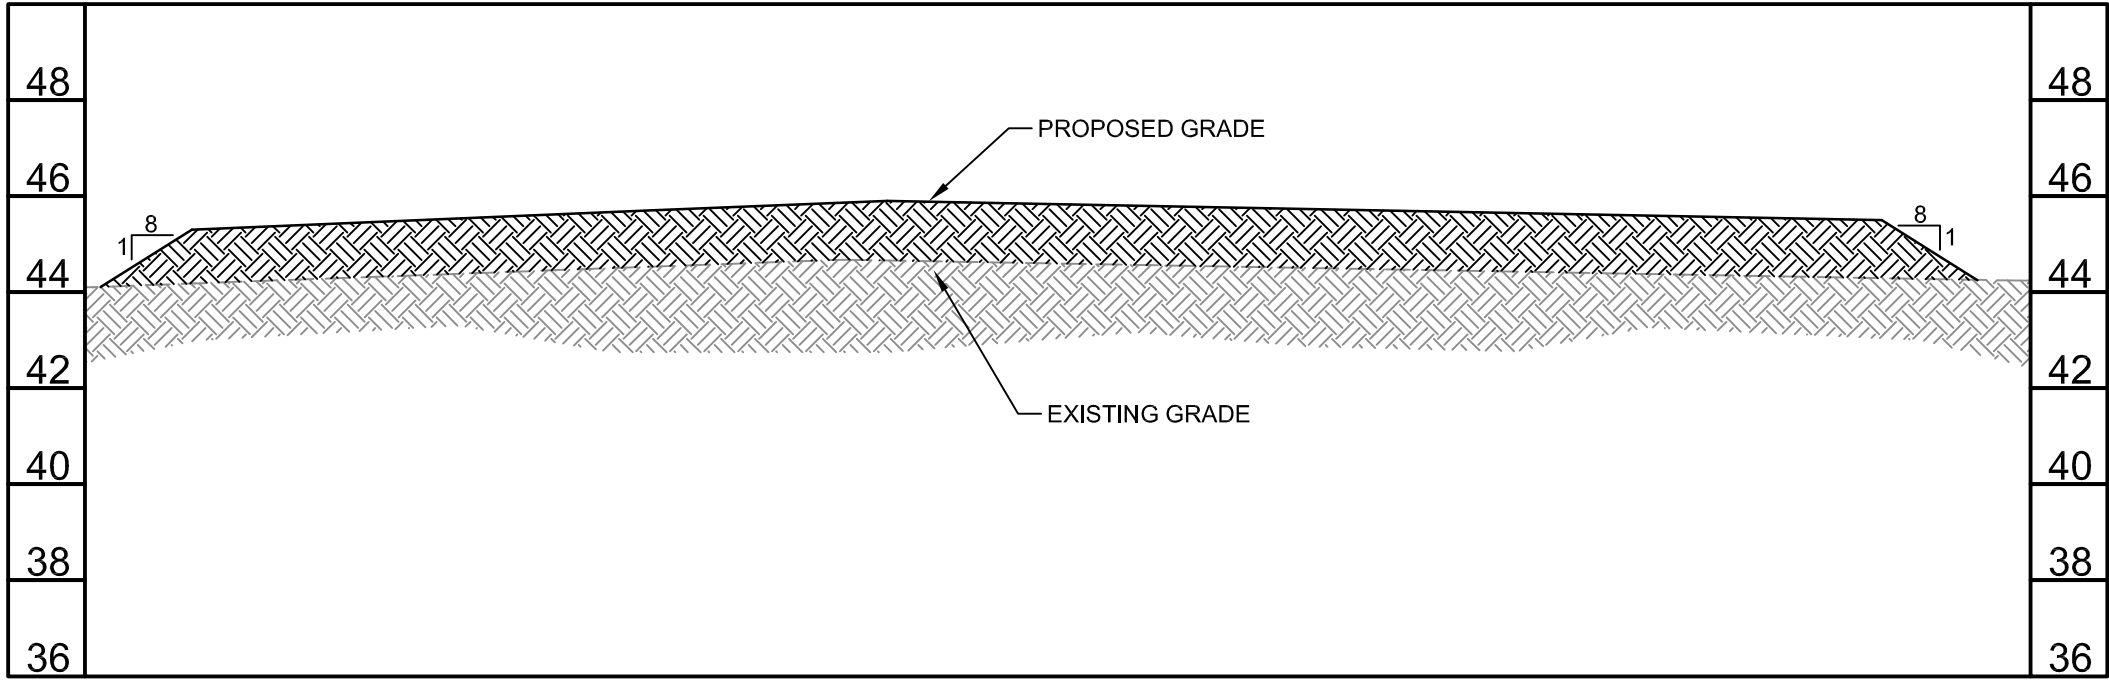


SECTION 'C'-C'  
SCALE: 1"=20' HORIZ  
1"=4' VERT

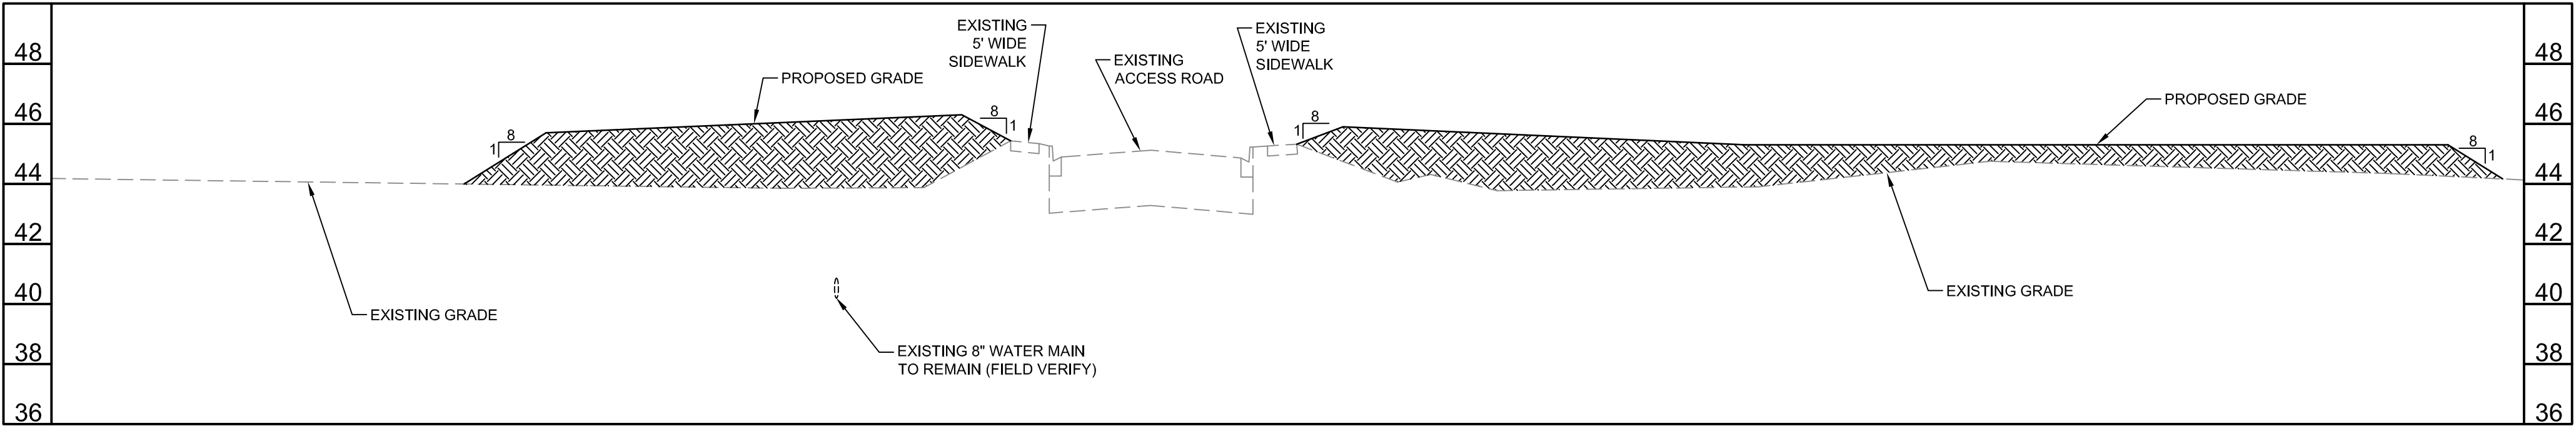


SECTION 'D'-D'  
SCALE: 1"=20' HORIZ  
1"=4' VERT

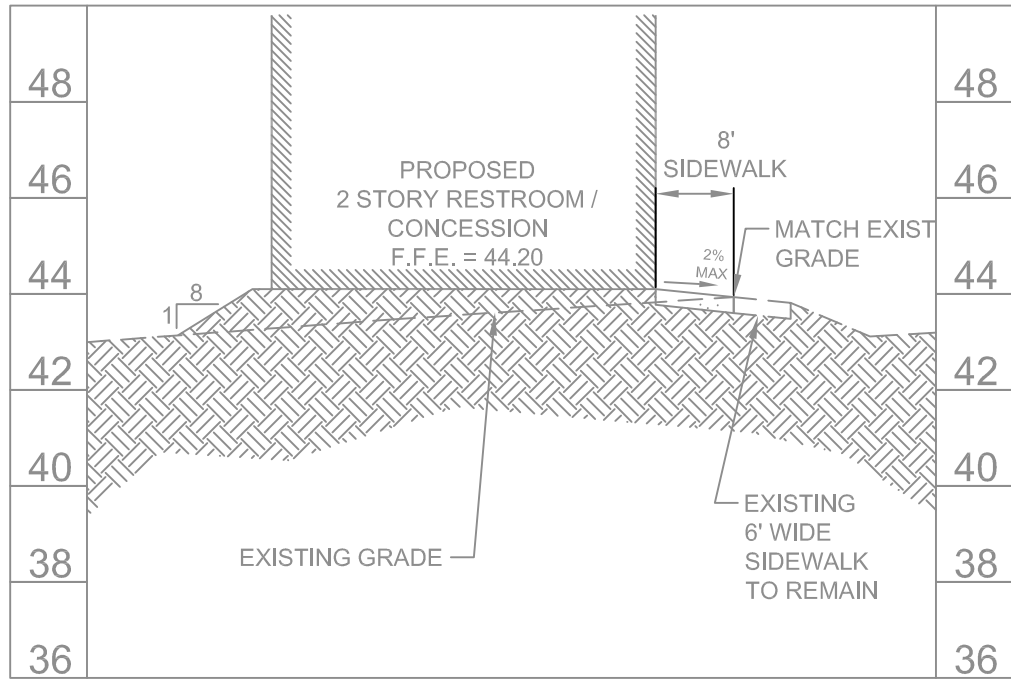


SECTION 'D1'-D1'  
SCALE: 1"=20' HORIZ  
1"=4' VERT

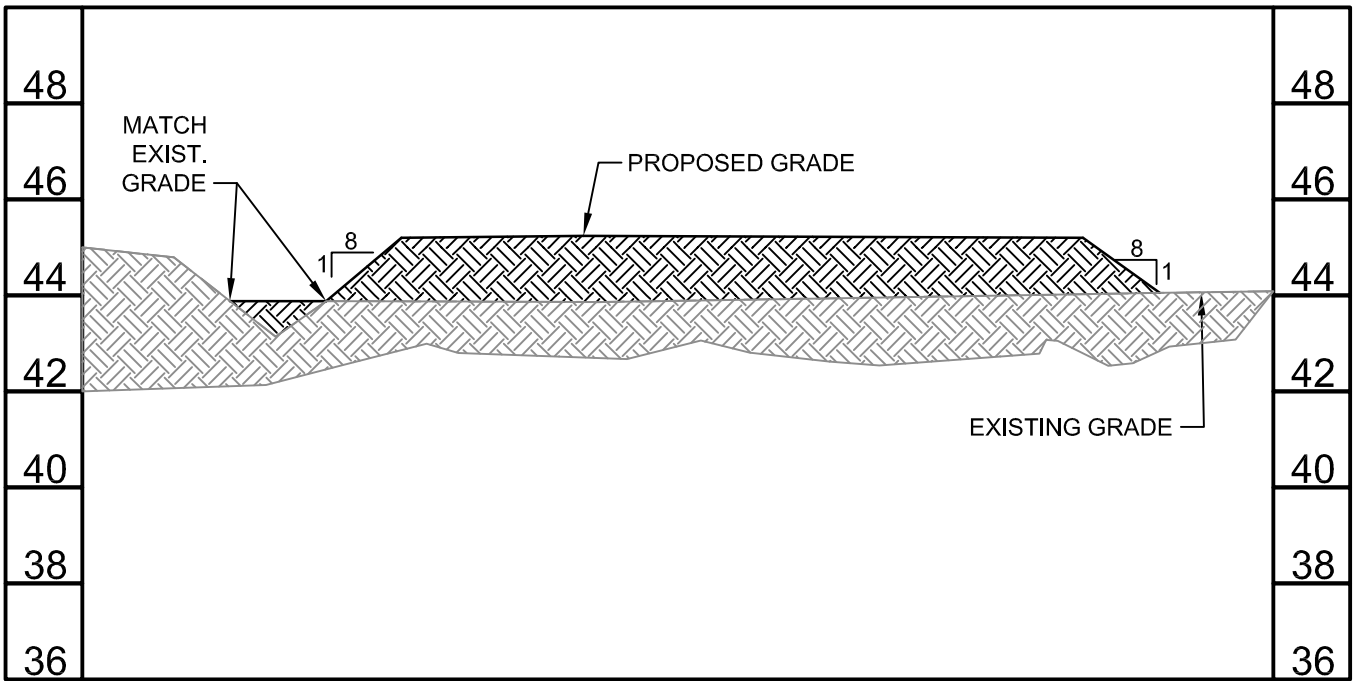


SECTION 'E'-E'  
SCALE: 1"=20' HORIZ  
1"=4' VERT

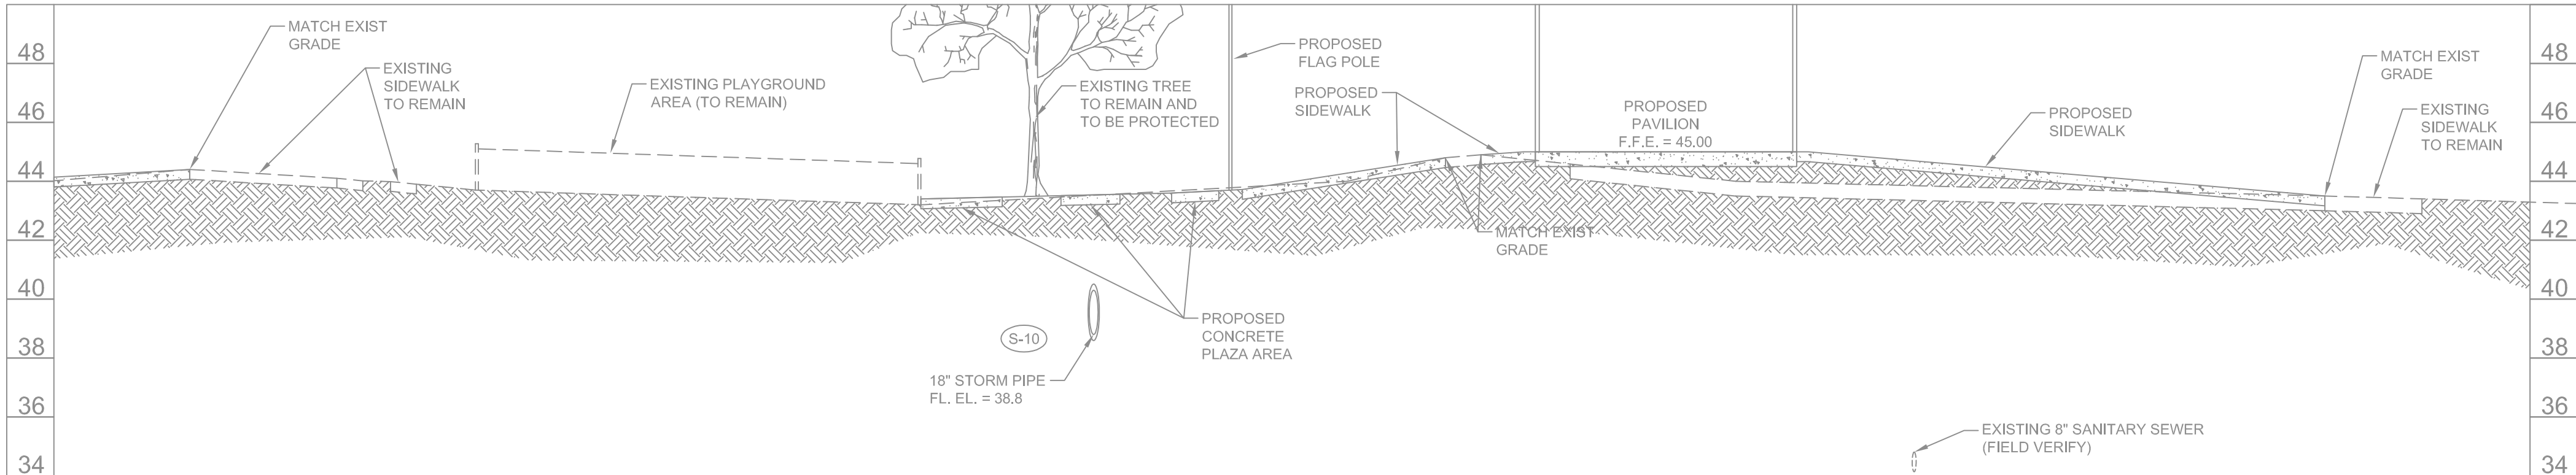

SECTION 'F'-F'  
SCALE: 1"=20' HORIZ  
1"=4' VERT

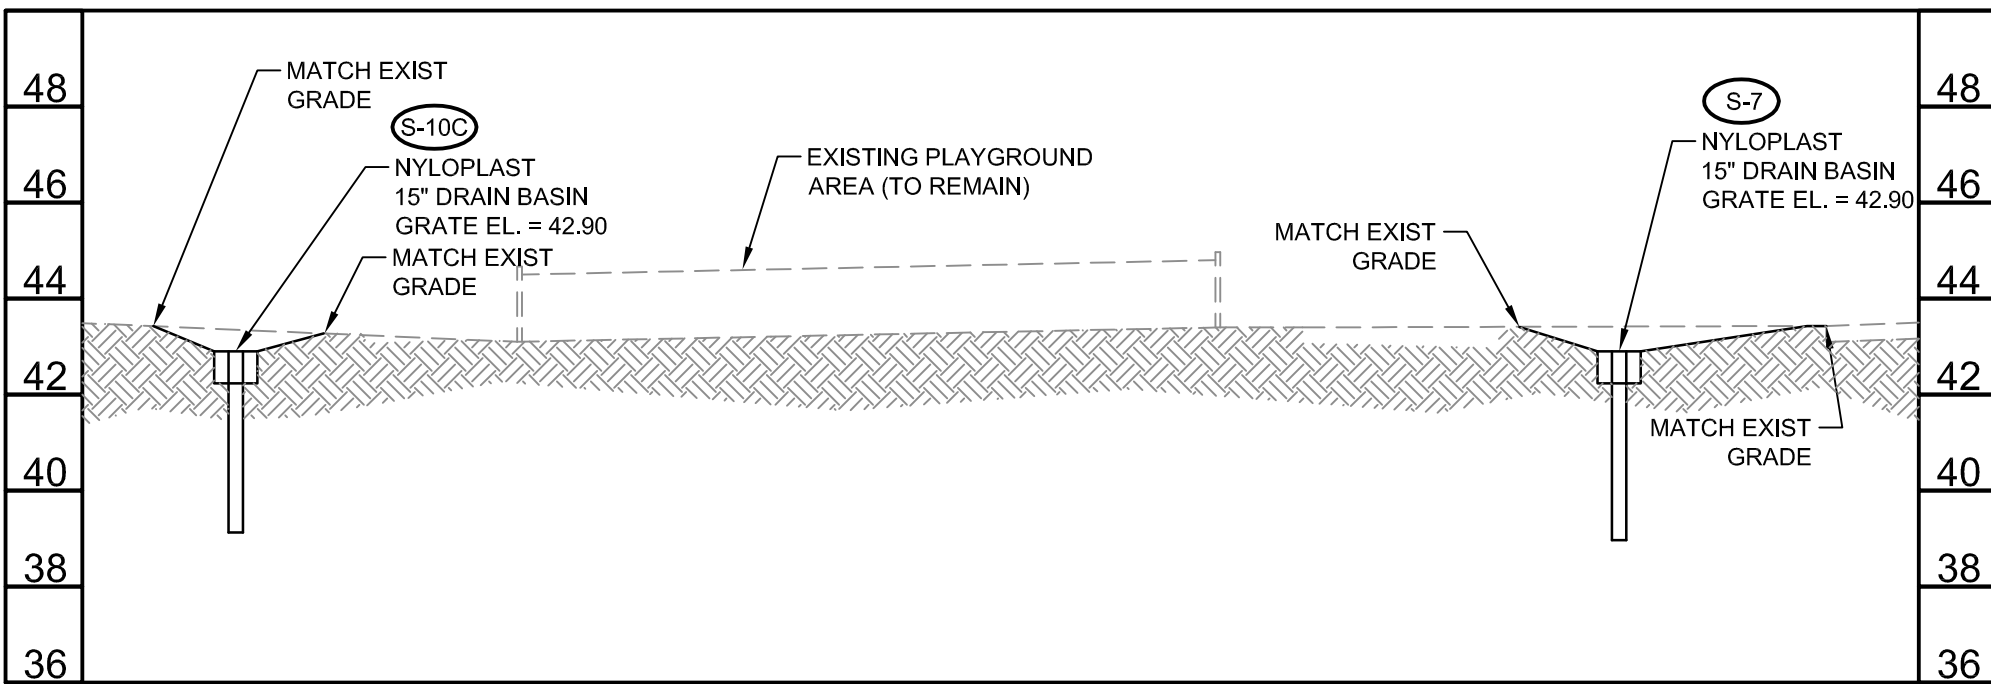

SECTION 'H'-H'  
SCALE: 1"=20' HORIZ  
1"=4' VERT

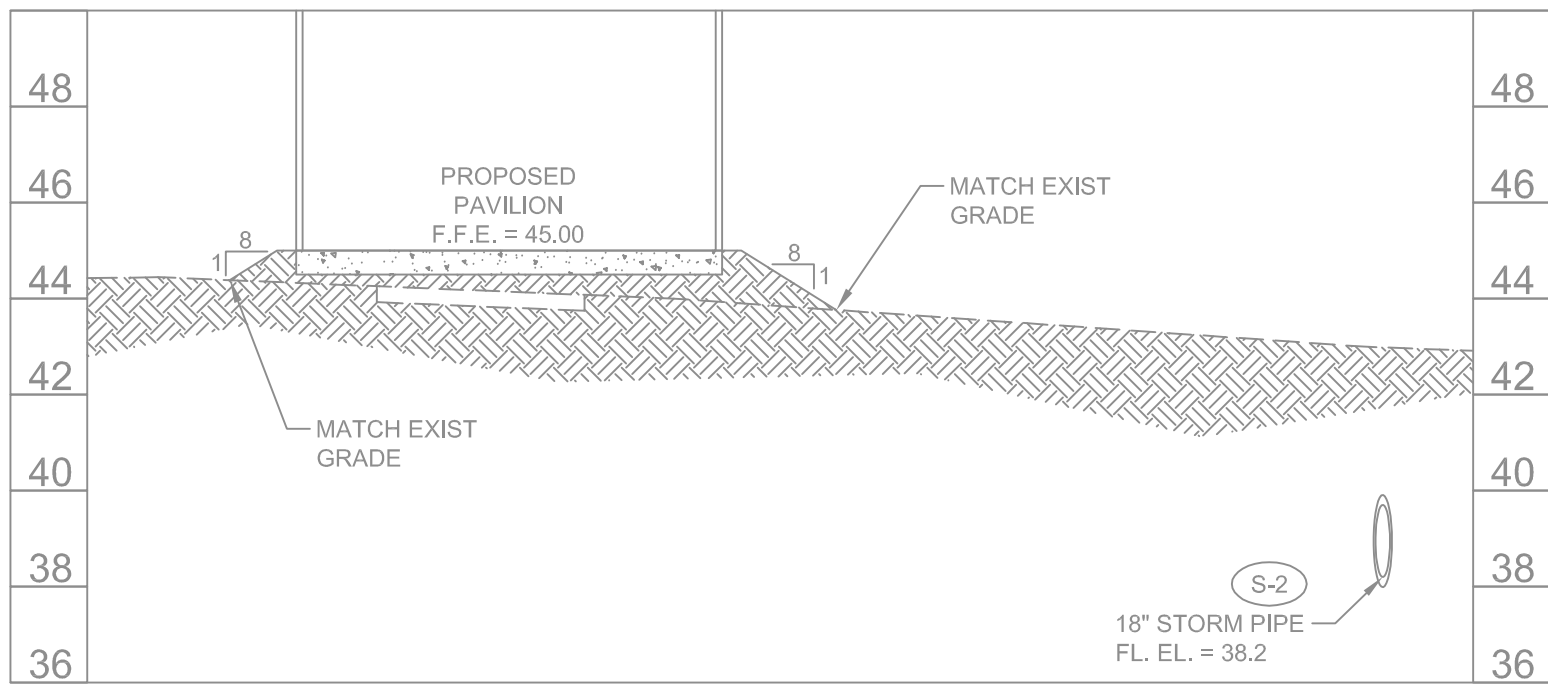

SECTION 'I'-I'  
SCALE: 1"=20' HORIZ  
1"=4' VERT

"NOTICE"  
THE SIZE OF THESE PLANS MAY HAVE  
BEEN SLIGHTLY ALTERED BY  
REPRODUCTION PROCESSES. THIS  
MUST BE CONSIDERED WHEN SCALING  
ANY REPRODUCED PLANS FOR THE  
PURPOSE OF COLLECTING DATA.



**cph**

3277 Fruitville Road  
Bldg A, Suite 2  
Sarasota, Florida 34237  
Phone: 941.365.4771  
Fax: 941.365.4779

Engineers  
Surveyors  
Architects  
Planners  
Landscape Architects  
Environmental Scientists  
Construction Management  
Traffic / Transportation

Eng. C.O.A. No. 3215  
Survey L.B. No. 7143  
Arch. Lic. No. AA2600926  
Landscape Lic. No. LC0000298  
© 2013

|                                |  |                            |  |
|--------------------------------|--|----------------------------|--|
| NATHAN J. KRAGT, P.E.<br>68272 |  | By                         |  |
|                                |  | NJK                        |  |
|                                |  | PHASE I CONSTRUCTION PLANS |  |
|                                |  | Revision                   |  |
|                                |  | Date                       |  |
|                                |  | No.                        |  |
|                                |  | SITE X-SECT                |  |
|                                |  | JOB NUMBER: M13102         |  |
|                                |  | Date: 12/30/11             |  |
|                                |  | Scale: AS NOTED            |  |
|                                |  | Approved by: NJK           |  |
|                                |  | Checked by: JAB            |  |
|                                |  | Drawn by: KMU              |  |
|                                |  | Designed by: NJK           |  |

CROSS SECTIONS SHEET

LAKEWOOD RANCH PARK  
SITE IMPROVEMENTS

MANATEE COUNTY, FLORIDA

Sheet No.

**C-7**









**cph**

3277 Fruitville Road  
Bldg A, Suite 2  
Sarasota, Florida 34237  
Phone: 941.365.4771  
Fax: 941.365.4779

*Engineers  
Surveyors  
Architects  
Planners  
Landscape Architects  
Environmental Scientists  
Construction  
Management  
Traffic/Transportation*

Eng. C.O.A. No. 3215  
Survey L.B. No. 7143  
Arch. Lic. No. AA2600926  
Landscape Lic. No. LC0000298

© 2013

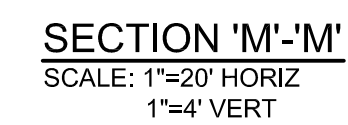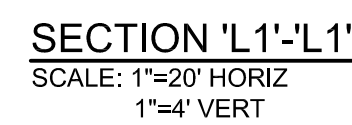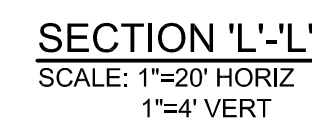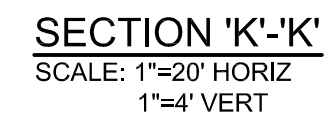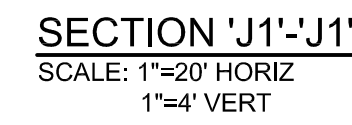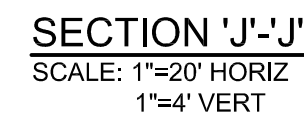

**BEFORE YOU DIG!**  
**CALL SUNSHINE STATE ONE CALL OF FLORIDA**  
 AT LEAST TWO FULL BUSINESS DAYS BEFORE  
 DIGGING OR DISTURBING EARTH

*Know what's below.  
 Call before you dig.*

## LAKewood RANCh PARK SITE IMPROVEMENTS

## LAKEWOOD RANCH PARK SITE IMPROVEMENTS

# C-7A



