




<u>SECTION B/M-3.1</u> SCALE: X" = 1'-0"

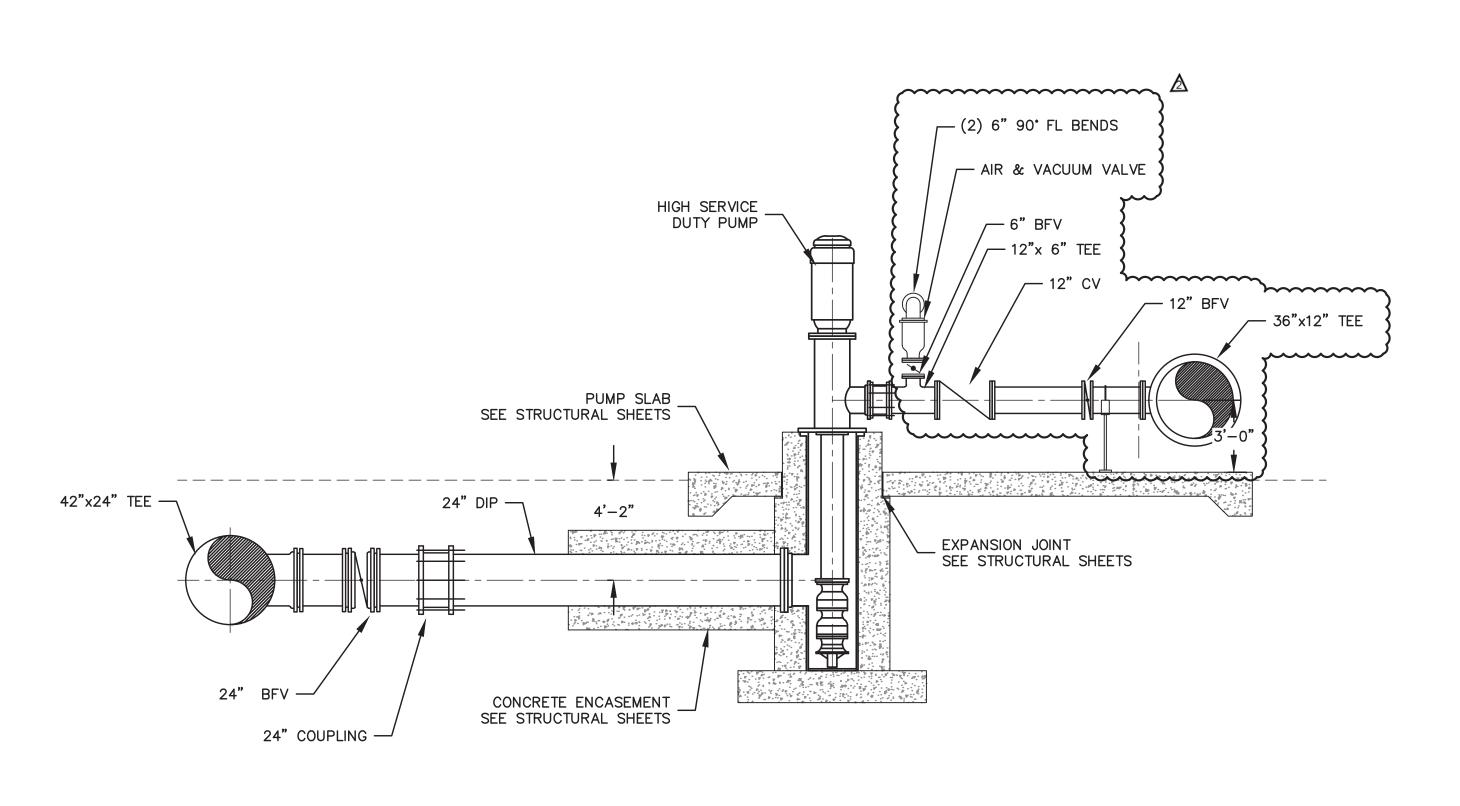

<u>SECTION C/M-3.1</u> SCALE: X" = 1'-0"

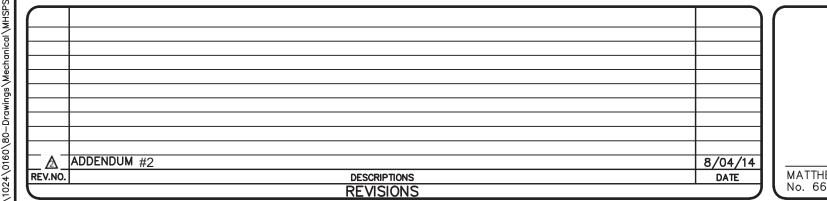

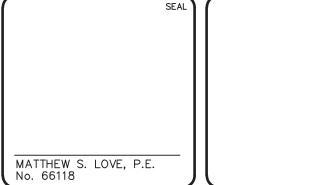





MANATEE COUNTY, FLORIDA

SEWRF 10 MG STORAGE TANK AND INTERCONNECTION

HIGH	SERVICE	PUMP	STATION				
SECTIONS							

	DATE:	APRIL 2014		SCALE	DRAWING NUMBER
	MCE PROJ. #	1024-0160	П	HORIZONTAL:	
	DRAWN	BFN	Ш		
	DESIGNED	MSL	П	1/4" = 1'-0"	
-	CHECKED	MSL	П	VERTICAL:	M-3.2
	PROJ. MGR.	MSL	Ш	NA	l J
	STATUS:				REVISION

ISSUE FOR BID