
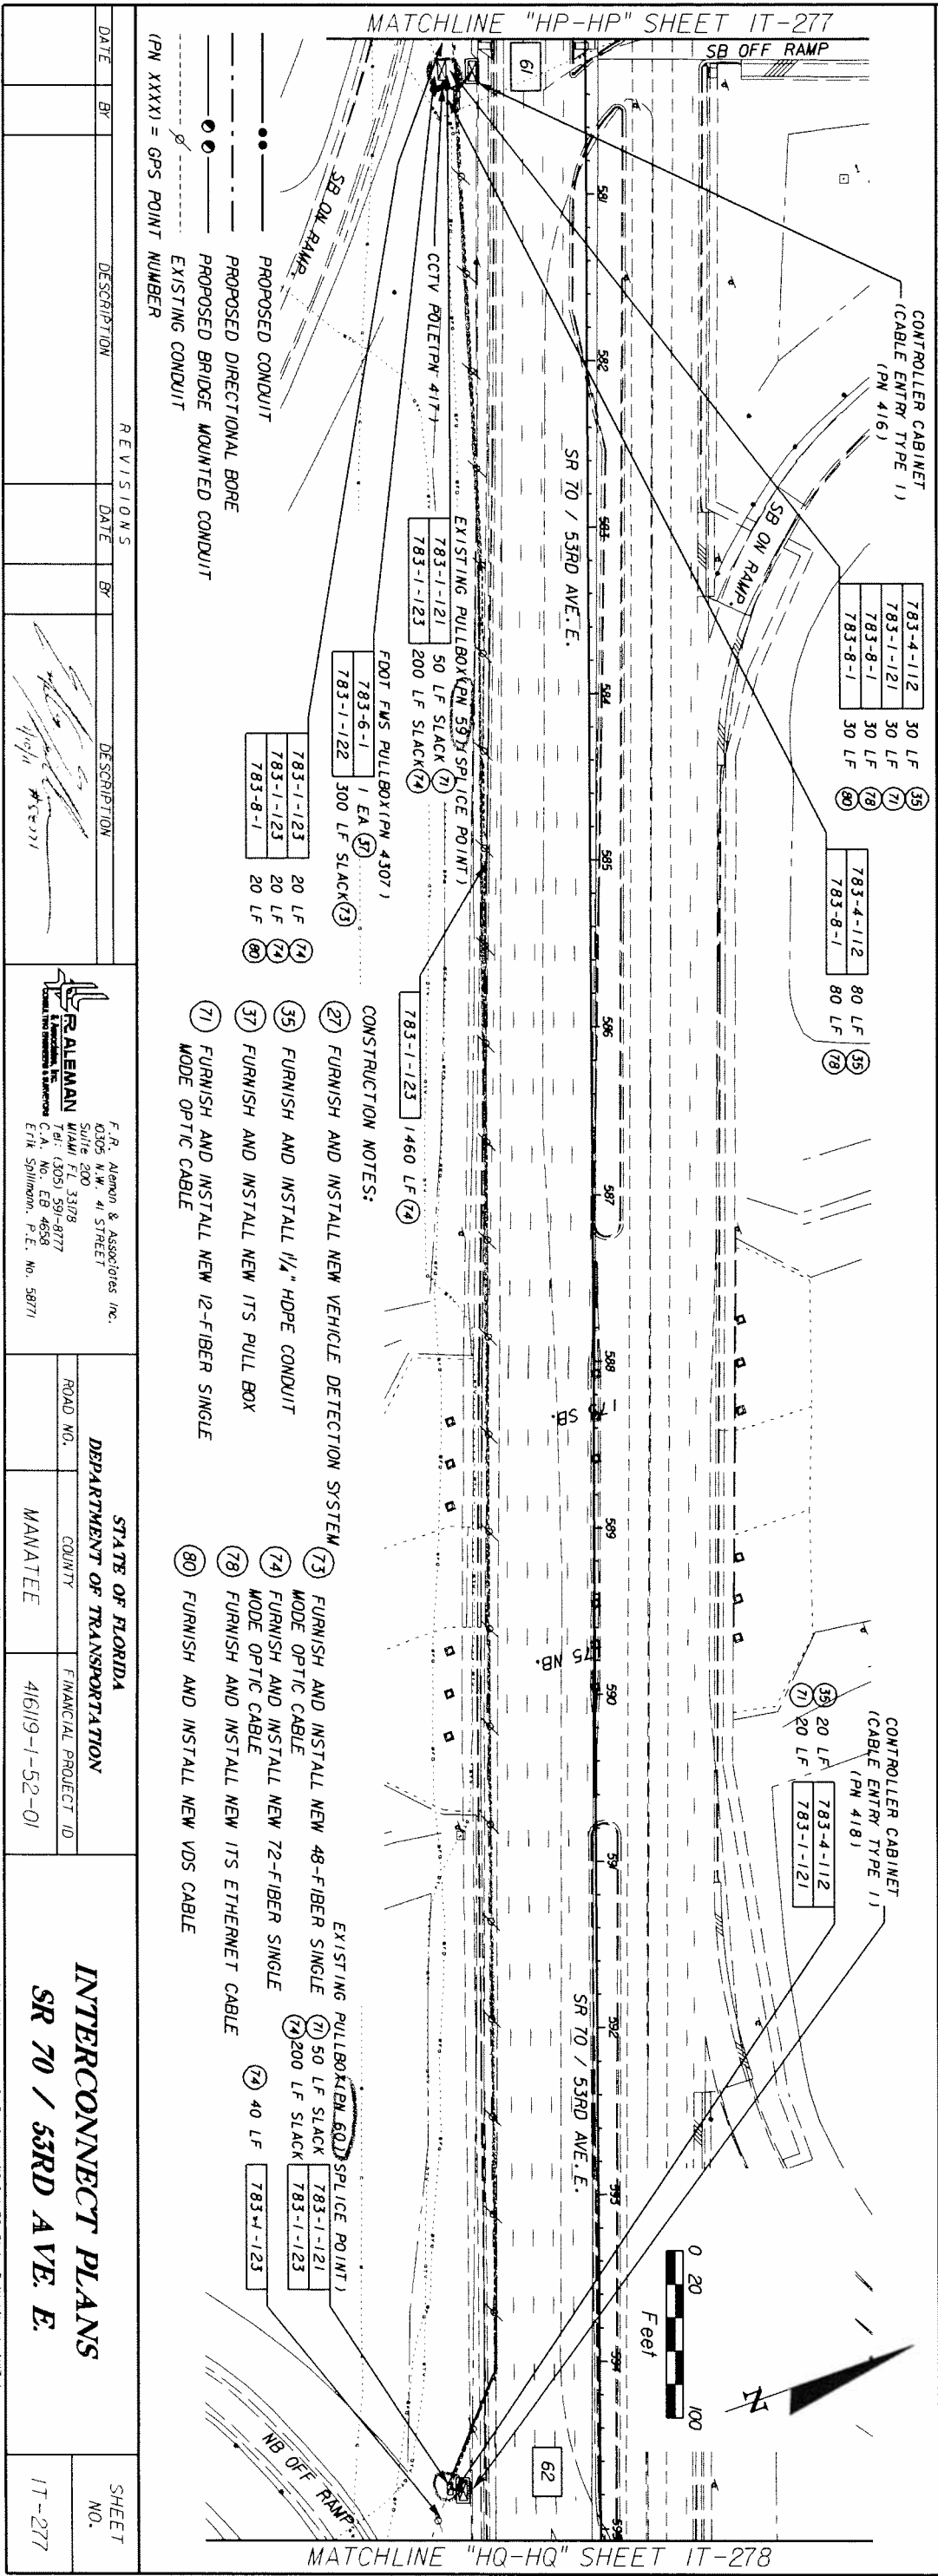


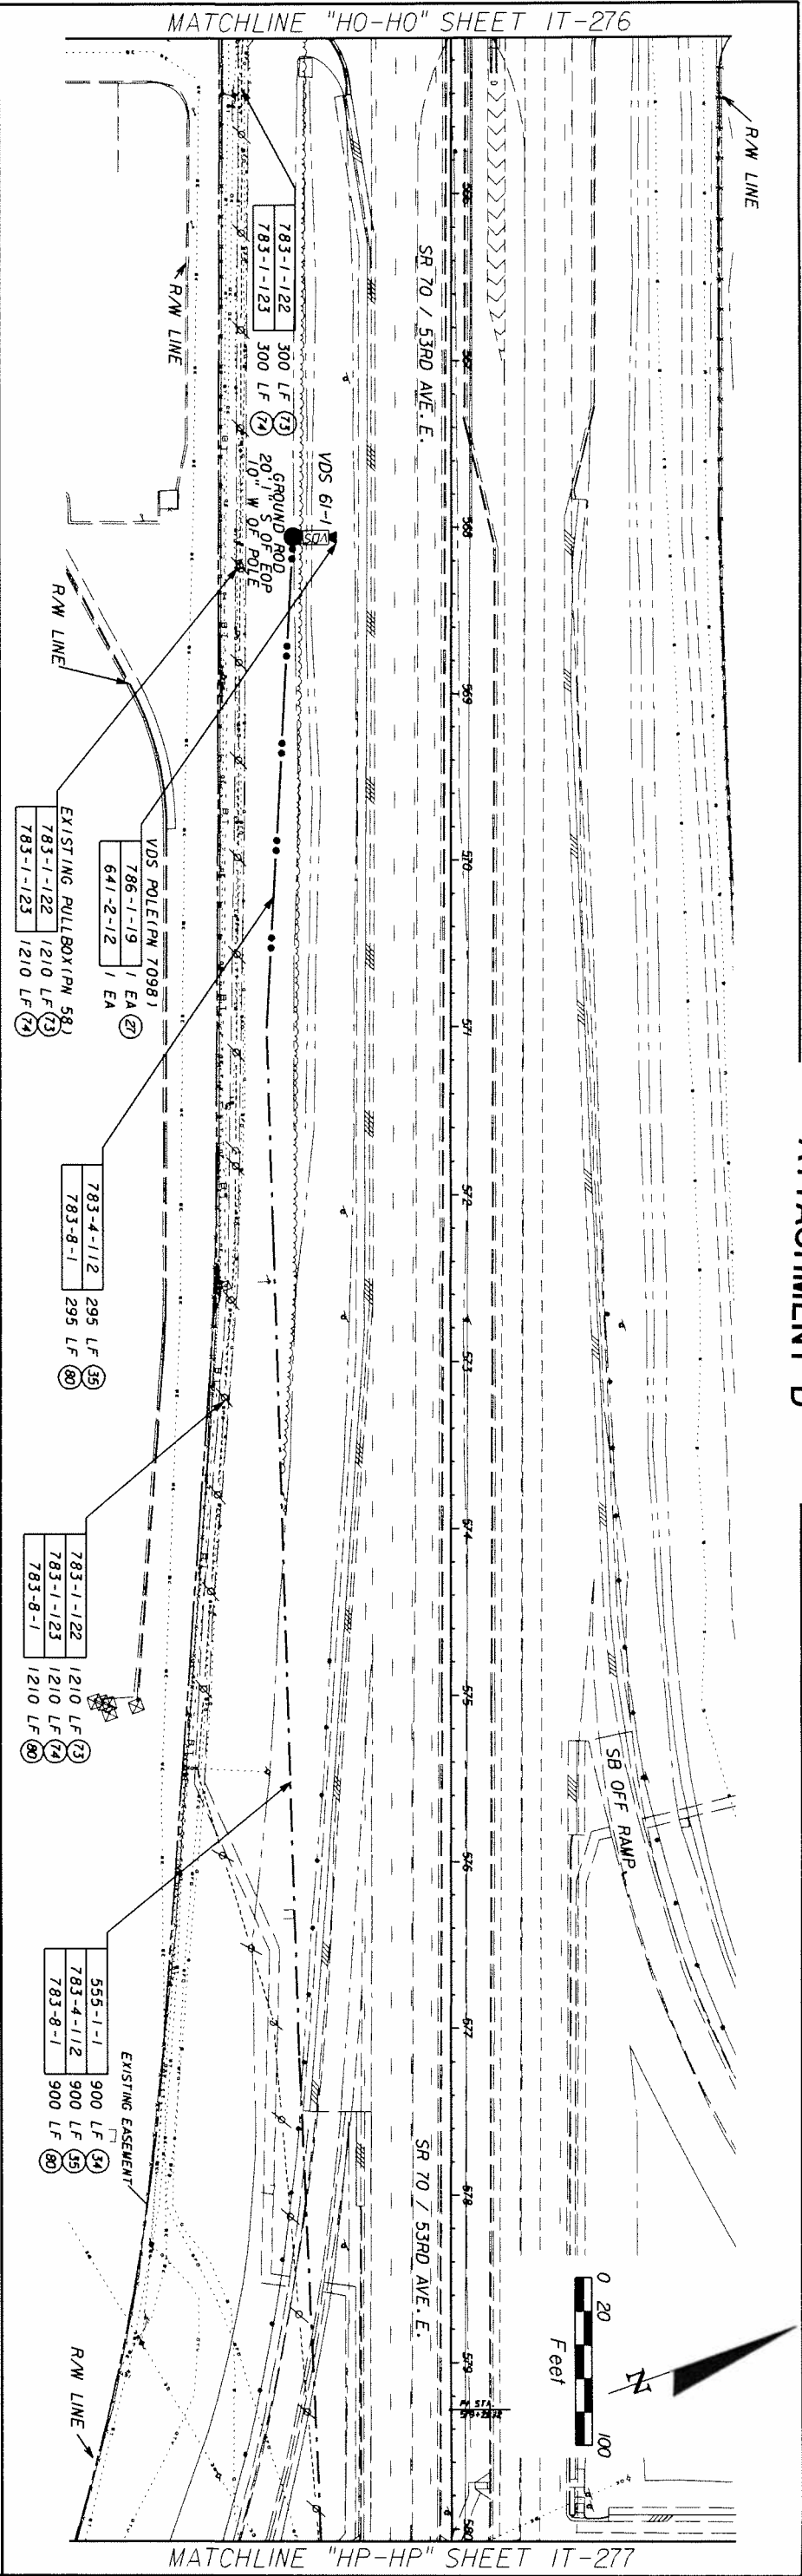

- PROPOSED CONDUIT
- PROPOSED DIRECTIONAL BORE
- PROPOSED BRIDGE MOUNTED CONDUIT
- EXISTING CONDUIT
- (PN XXXX) = GPS POINT NUMBER

MATCHLINE "HP-HP" SHEET IT-277

SR 70 / 53RD AVE. E.

CONSTRUCTION NOTES:

- 27 FURNISH AND INSTALL NEW VEHICLE DETECTION SYSTEM
- 35 FURNISH AND INSTALL 1/4" HDPE CONDUIT
- 37 FURNISH AND INSTALL NEW ITS PULL BOX
- 71 FURNISH AND INSTALL NEW 12-FIBER SINGLE MODE OPTIC CABLE
- 73 FURNISH AND INSTALL NEW 48-FIBER SINGLE MODE OPTIC CABLE
- 74 FURNISH AND INSTALL NEW 72-FIBER SINGLE MODE OPTIC CABLE
- 76 FURNISH AND INSTALL NEW ITS ETHERNET CABLE
- 80 FURNISH AND INSTALL NEW VDS CABLE

EXISTING PULLBOX (PN 601) (SPICE POINT)

79 40 LF

783-1-123

783-1-121

783-1-123

783-1-123

783-1