

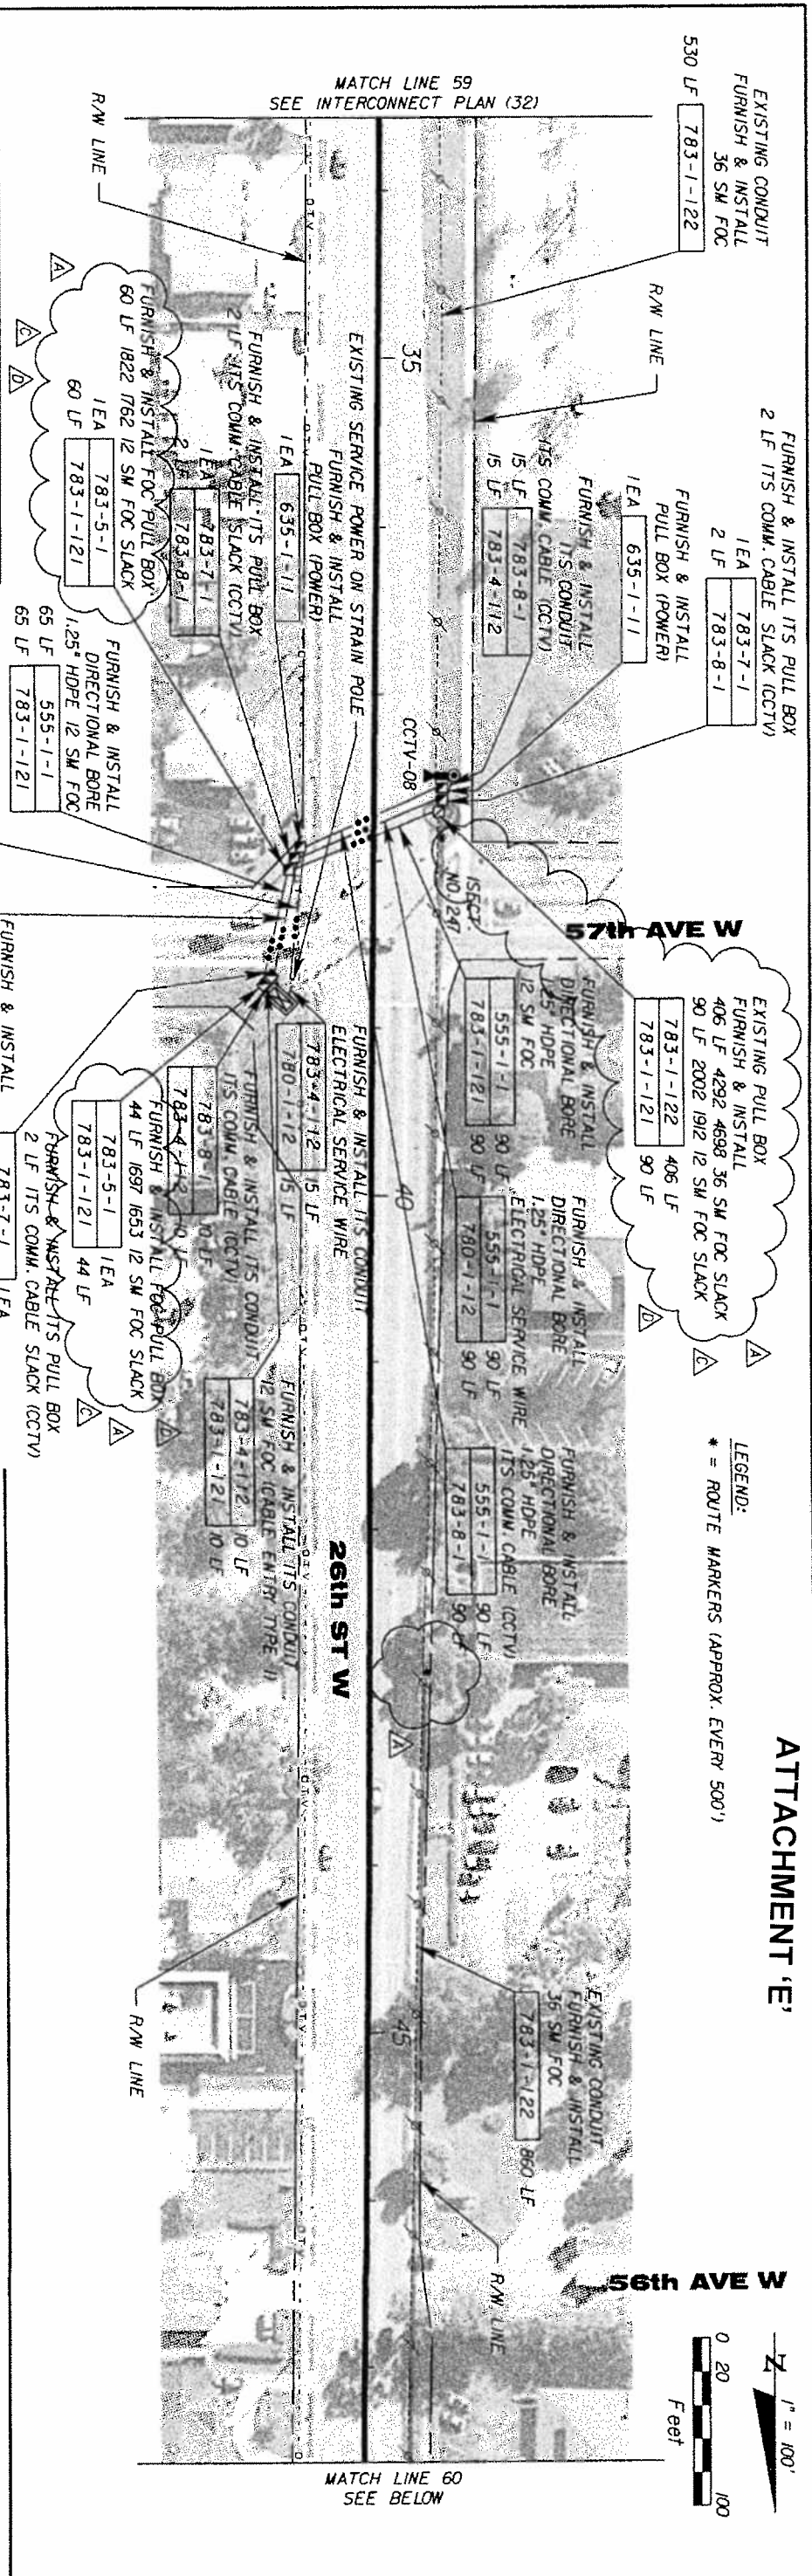
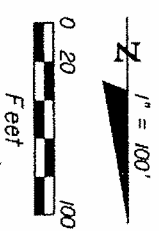


ATTACHMENT 'E'

LEGEND:
* = ROUTE MARKERS (APPROX. EVERY 500')

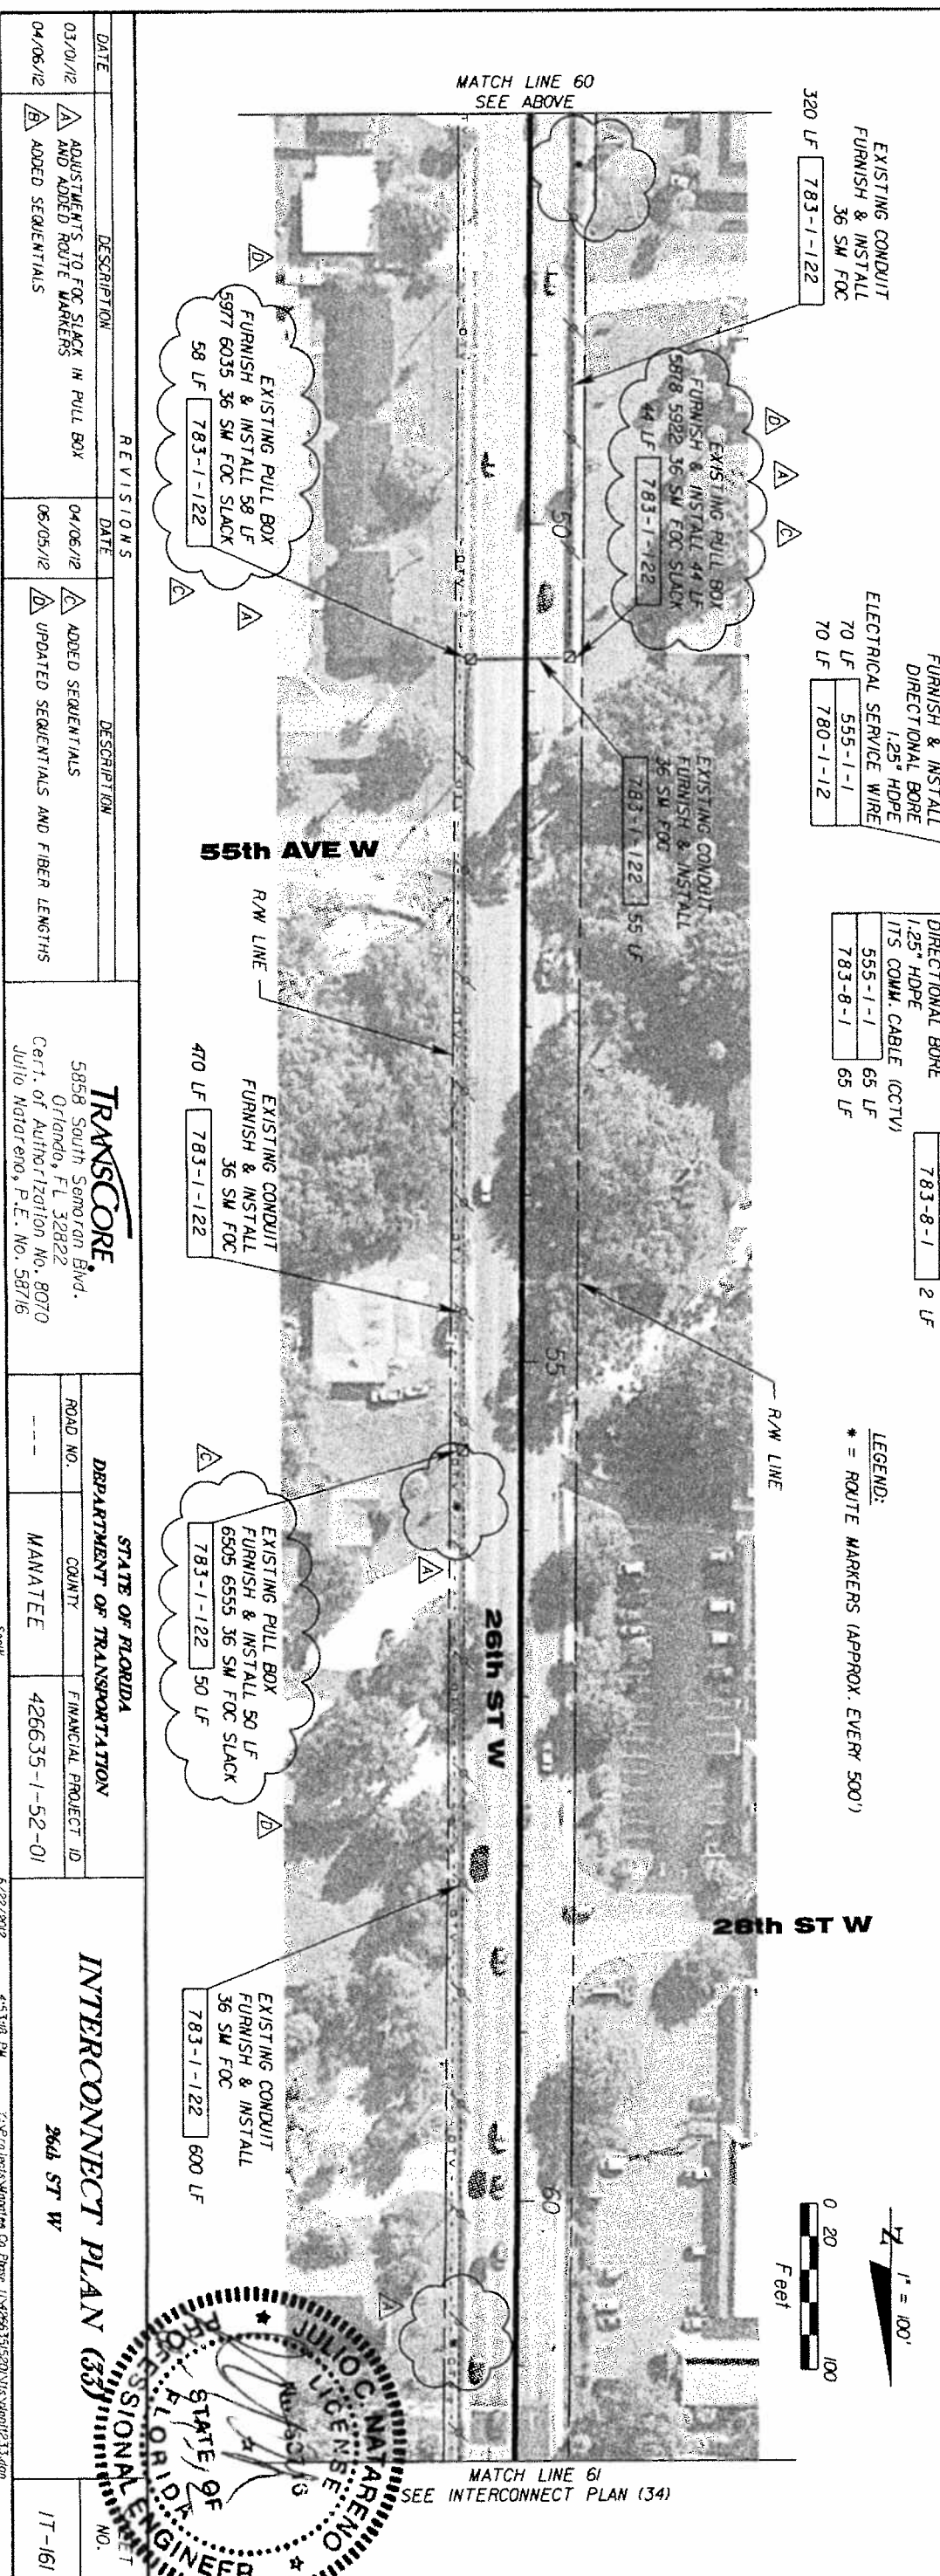



LEGEND:
* = ROUTE MARKERS (APPROX. EVERY 500')

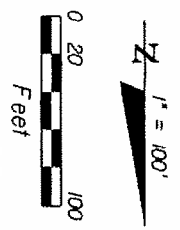

REVISIONS		STATE OF FLORIDA		DEPARTMENT OF TRANSPORTATION		INTERCONNECT PLAN (33)	26th ST W	17-161
DATE	DESCRIPTION	DATE	DESCRIPTION	ROAD NO.	COUNTY	FINANCIAL PROJECT ID		
03/01/12	ADJUSTMENTS TO FOC SLACK IN PULL BOX AND ADDED ROUTE MARKERS	04/06/12	ADDED SEQUENTIALS	---	MANATEE	426635-1-52-01		
04/06/12	ADDED SEQUENTIALS	06/05/12	UPDATED SEQUENTIALS AND FIBER LENGTHS					

TRANSCORE
5858 South Seminole Blvd.
Orlando, FL 32822
Cert. of Authorization No. 8070
Julio Matoreno, P.E. No. 58716

PROFESSIONAL ENGINEER
STATE OF FLORIDA
JULIO C. MATARENO
LICENSE NO. 58716

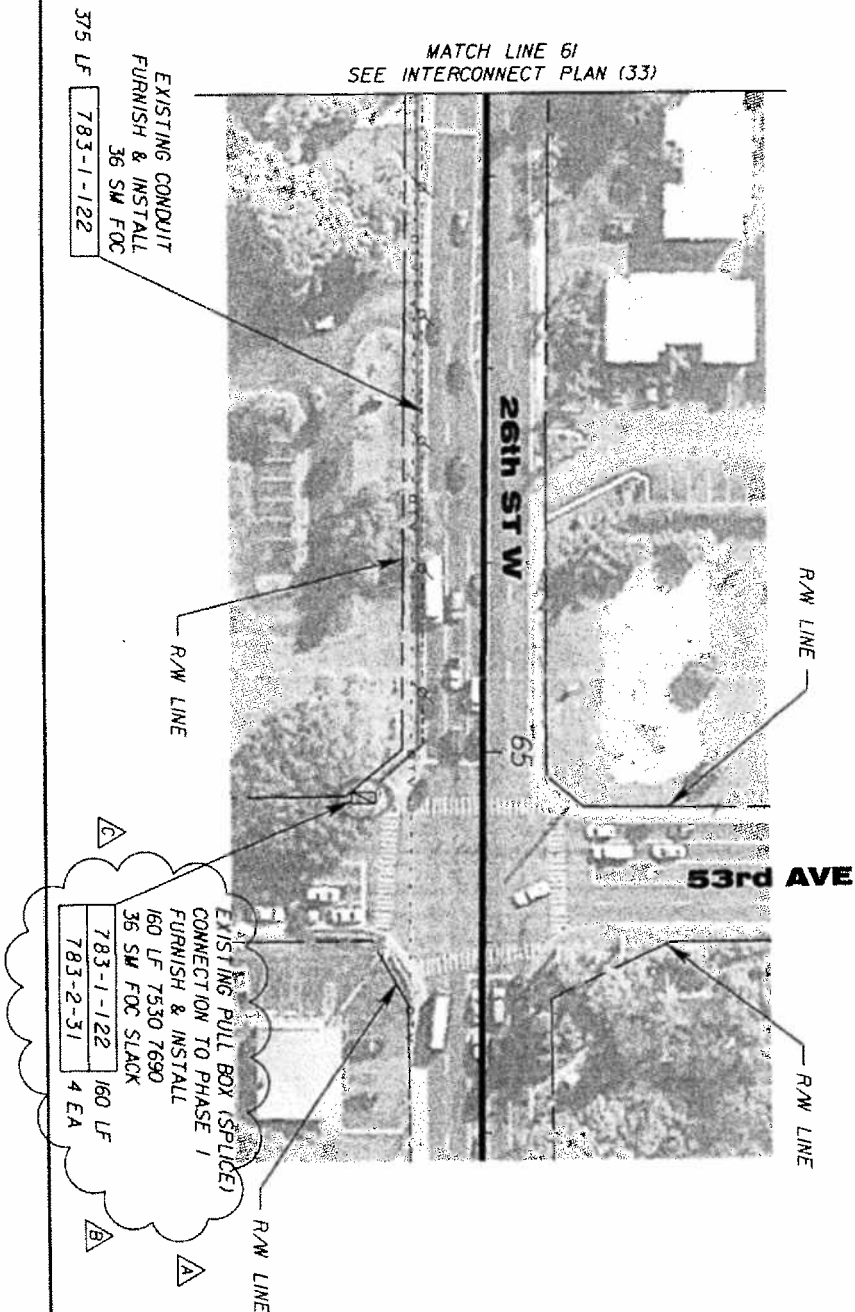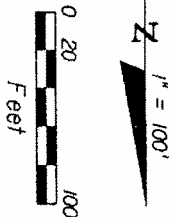

REVISIONS				TRANSCORE 5858 South Seminole Blvd. Orlando, FL 32822 Cert. of Authorization No. 8070 Julio Natareno, P.E. No. 58716	STATE OF FLORIDA DEPARTMENT OF TRANSPORTATION		INTERCONNECT PLAN (34)		SHEET NO. IT-162
DATE	DESCRIPTION	DATE	DESCRIPTION		ROAD NO.	COUNTY	FINANCIAL PROJECT ID	26th ST W	
03/01/12	A ADJUSTMENTS TO FOC SLACK IN PULL BOX AND ADDED ROUTE MARKERS	06/05/12	C UPDATED SEQUENTIALS		---	MANATEE	426635-1-52-01		
04/06/12	B ADDED SEQUENTIALS								

