


MANATEE COUNTY PUBLIC WORKS DEPARTMENT

MANATEE COUNTY PROJECT No: 6108260

75TH STREET WEST
FROM 20TH AVENUE W. TO
MANATEE AVENUE W. (SR 64)

SIGNING AND PAVEMENT MARKING PLANS

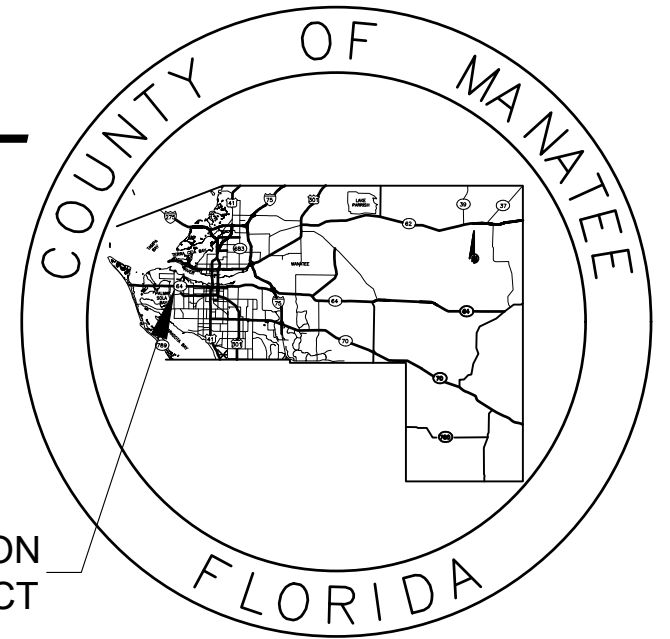

LOCATION
OF PROJECT

INDEX OF SIGNING AND PAVEMENT MARKING PLANS

SHEET NO.	SHEET DESCRIPTION
S-1	KEY SHEET
S-2 TO S-3	TABULATION OF QUANTITIES
S-4	GENERAL NOTES
S-5 TO S-14	SIGNING AND PAVEMENT MARKING PLAN
S-15	GUIDE SIGN WORKSHEET

90% SUBMITTAL
JULY 2023
(NOT FOR CONSTRUCTION)



ATTENTION IS DIRECTED TO THE FACT THAT THESE PLANS MAY HAVE BEEN ENLARGED IN SIZE BY REPRODUCTION. THIS MUST BE CONSIDERED WHEN OBTAINING SCALED DATA.

SIGNING AND PAVEMENT MARKING PLANS ENGINEER OF RECORD:

JEREMY FIORE RUNKLE, P.E. NO. 73855
STANTEC CONSULTING SERVICES, INC.
380 PARK PLACE BLVD, SUITE 300
CLEARWATER, FL, 33759
727-531-3505



Know what's below
Call before you dig

COUNTY PROJECT MANAGER:
ANTHONY RUSSO, P.E.

FISCAL YEAR	SHEET NO.
23	S-1

TABULATION OF QUANTITIES

PAY ITEM NO.	DESCRIPTION	UNIT	SHEET NUMBERS														TOTAL THIS SHEET		GRAND TOTAL	
			S-5		S-6		S-7		S-8		S-9		S-10		S-11		PLAN	FINAL	PLAN	FINAL
			PLAN	FINAL	PLAN	FINAL	PLAN	FINAL	PLAN	FINAL	PLAN	FINAL	PLAN	FINAL						
700-1-11	SINGLE POST SIGN, F&I, GROUND MOUNT, UP TO 12 SF	AS	4		6		3		5		2		3		3		26			
700-1-12	SINGLE POST SIGN, F&I GROUND MOUNT, 12-20 SF	AS	1				2		1				1		1		6			
700-1-50	SINGLE POST SIGN, RELOCATE	AS	1					2					2				5			
700-1-60	SINGLE POST SIGN, REMOVE	AS	2		3		4		3		1		5		3		21			
700-3-501	SIGN PANEL, RELOCATE, UP TO 12 SF	EA	2				2		4				4		2		14			
700-3-601	SIGN PANEL, REMOVE, UP TO 12 SF	EA																		
705-11-1	DELINEATOR (FLEXIBLE TUBULAR)	EA			1		2		1				1				5			
706-1-3	RAISED PAVEMENT MARKER, TYPE B	EA																		
	RETRO-REFLECTIVE PAVEMENT MARKERS - BI-DIRECTIONAL WHITE/RED	EA	14		38		45		40		30		35		28		230			
	RETRO-REFLECTIVE PAVEMENT MARKERS - BI-DIRECTIONAL YELLOW/YELLOW	EA	38				6		10				12		6		72			
710-11-290	PAINTED PAVEMENT MARKINGS, STANDARD, YELLOW, ISLAND NOSE	SF	11.0		14.5		7.0		14.5				14.5				62			
710-90	PAINTED PAVEMENT MARKINGS, FINAL SURFACE	LS																		
*	STANDARD, WHITE, SOLID, 6"	GM	0.102		0.273		0.266		0.231		0.219		0.215		0.204		1.510			
*	STANDARD, WHITE, SOLID, 8"	GM					0.006		0.006								0.012			
*	STANDARD, WHITE, SOLID, 12"	LF	95		340		85		160				170		75		925			
*	STANDARD, WHITE, SOLID, 18"	LF					5		5								10			
*	STANDARD, WHITE, SOLID, 24"	LF	15		405		15		30				25		10		500			
	STANDARD, WHITE, 2-4 DOTTED GUIDELINE/6-10 GAP EXTENSION, 6"	GM			0.049		0.027		0.015		0.015						0.106			
*	STANDARD, WHITE, 10-30 SKIP, 6"	GM	0.114		0.110		0.212		0.212		0.212		0.212		0.212		1.284			
*	STANDARD, WHITE, MESSAGE OR SYMBOL (BICYCLE, SCHOOL)	EA	1		2												3			
*	STANDARD, WHITE, ARROW (BICYCLE, LEFT, THRU, RIGHT-THRU)	EA	6		4		5		3		1		2				21			
*	STANDARD, YELLOW, SOLID, 6"	GM	0.160		0.165		0.231		0.223		0.212		0.246		0.250		1.487			
*	STANDARD, YELLOW, 2-4 DOTTED GUIDELINE/6-10 DOTTED EXTENSION, 6"	GM					0.012		0.040				0.038				0.090			
*	STANDARD, YELLOW, 10-30 SKIP, 6"	GM	0.114														0.114			
711-11-102	THERMOPLASTIC, STANDARD, WHITE, SOLID, 8" FOR INTERCHANGE AND URBAN ISLAND	GM					0.006		0.006								0.012			
711-11-123	THERMOPLASTIC, STANDARD, WHITE, SOLID, 12"	LF	95		340		85		160				170		75		925			
711-11-124	THERMOPLASTIC, STANDARD, WHITE, SOLID, 18" FOR DIAGONALS AND CHEVRONS	LF					5		5								10			
711-11-125	THERMOPLASTIC, STANDARD, WHITE, SOLID, 24" FOR STOP BAR	LF	15		80		15		30				25		10		175			
711-11-141	THERMOPLASTIC, STANDARD, WHITE, 2-4 DOTTED GUIDELINE/6-10 GAP EXTENSION, 6"	GM			0.049		0.027		0.015		0.015						0.106			
711-11-170	THERMOPLASTIC, STANDARD, WHITE, ARROW (LEFT, THRU, THRU-RIGHT)	EA	4		3		5		3		1		2				18			
711-11-241	THERMOPLASTIC, STANDARD, YELLOW, 2-4 DOTTED GUIDELINE/6-10 DOTTED EXTENSION, 6"	GM					0.012		0.040				0.038				0.090			
711-14-125	THERMOPLASTIC, PREFORMED, WHITE, SOLID, 24" FOR CROSSWALK	LF			325												325			
711-14-160	THERMOPLASTIC, PREFORMED, WHITE, MESSAGE (BICYCLE, SCHOOL)	EA	1		2												3			
711-14-170	THERMOPLASTIC, PREFORMED, WHITE, ARROW (BICYCLE ARROW)	EA	2		1												3			
711-16-101	THERMOPLASTIC, STANDARD-OTHER SURFACES, WHITE, SOLID, 6"	GM	0.102		0.273		0.266		0.231		0.219		0.215		0.204		1.510			
711-16-131	THERMOPLASTIC, STANDARD-OTHER SURFACES, WHITE, SKIP, 6", 10-30	GM	0.114		0.110		0.212		0.212		0.212		0.212		0.212		1.284			
711-16-201	THERMOPLASTIC, STANDARD-OTHER SURFACES, YELLOW, SOLID, 6"	GM	0.160		0.165		0.231		0.223		0.212		0.246		0.250		1.487			
711-16-231	THERMOPLASTIC, STANDARD-OTHER SURFACES, YELLOW, SKIP, 6"	GM	0.114														0.114			

THE OFFICIAL RECORD OF THIS SHEET IS THE ELECTRONIC FILE DIGITALLY SIGNED AND SEALED UNDER RULE 61G15-23.004, F.A.C.

REVISIONS			
NO.	DESCRIPTION	DATE	BY
---	---	---	---



JEREMY FIORE RUNKLE, P.E.
 P.E. LICENSE NUMBER 73855
 380 PARK PLACE BOULEVARD
 SUITE 300
 CLEARWATER, FLORIDA, 33759
 (727)531-3505



MANATEE COUNTY
 PUBLIC WORKS
 COUNTY PROJECT NO:
 6108260

75TH STREET WEST FROM
 20TH AVENUE W. TO MANATEE AVENUE W. (SR 64)
TABULATION OF QUANTITIES (1)

SHEET NO.
 5-2

TABULATION OF QUANTITIES

PAY ITEM NO.	DESCRIPTION	UNIT	SHEET NUMBERS												TOTAL THIS SHEET		GRAND TOTAL	
			S-12		S-13		S-14											
			PLAN	FINAL	PLAN	FINAL	PLAN	FINAL	PLAN	FINAL	PLAN	FINAL	PLAN	FINAL	PLAN	FINAL	PLAN	FINAL
700-1-11	SINGLE POST SIGN, F&I, GROUND MOUNT, UP TO 12 SF	AS	2		4		2										8	34
700-1-12	SINGLE POST SIGN, F&I GROUND MOUNT, 12-20 SF	AS			2												2	8
700-1-50	SINGLE POST SIGN, RELOCATE	AS	2														2	7
700-1-60	SINGLE POST SIGN, REMOVE	AS	2		3		3										8	29
700-3-501	SIGN PANEL, RELOCATE, UP TO 12 SF	EA	2														2	16
700-3-601	SIGN PANEL, REMOVE, UP TO 12 SF	EA			1												1	1
705-11-1	DELINEATOR (FLEXIBLE TUBULAR)	EA	1		1		1										3	8
706-1-3	RAISED PAVEMENT MARKER, TYPE B	EA																
	RETRO-REFLECTIVE PAVEMENT MARKERS - BI-DIRECTIONAL WHITE/RED	EA	37		51		38										126	356
	RETRO-REFLECTIVE PAVEMENT MARKERS - BI-DIRECTIONAL YELLOW/YELLOW	EA	6		4												10	82
710-11-290	PAINTED PAVEMENT MARKINGS, STANDARD, YELLOW, ISLAND NOSE	SF	14.5		14.5		4.5										34	95
710-90	PAINTED PAVEMENT MARKINGS, FINAL SURFACE	LS																
*	STANDARD, WHITE, SOLID, 6"	GM	0.231		0.207		0.213										0.651	2.161
*	STANDARD, WHITE, SOLID, 8"	GM																0.012
*	STANDARD, WHITE, SOLID, 12"	LF	115		225		170										510	1435
*	STANDARD, WHITE, SOLID, 18"	LF																10
*	STANDARD, WHITE, SOLID, 24"	LF	15		80		210										305	805
	STANDARD, WHITE, 2-4 DOTTED GUIDELINE/6-10 GAP EXTENSION, 6"	GM	0.015		0.040		0.026										0.081	0.187
*	STANDARD, WHITE, 10-30 SKIP, 6"	GM	0.212		0.206		0.055										0.473	1.757
*	STANDARD, WHITE, MESSAGE OR SYMBOL (BICYCLE, SCHOOL)	EA			3		2										5	8
*	STANDARD, WHITE, ARROW (BICYCLE, LEFT, THRU, RIGHT-THRU)	EA	3		3		11										17	38
*	STANDARD, YELLOW, SOLID, 6"	GM	0.210		0.193		0.093										0.496	1.983
*	STANDARD, YELLOW, 2-4 DOTTED GUIDELINE/6-10 DOTTED EXTENSION, 6"	GM																0.090
*	STANDARD, YELLOW, 10-30 SKIP, 6"	GM	0.038		0.038												0.076	0.190
711-11-102	THERMOPLASTIC, STANDARD, WHITE, SOLID, 8" FOR INTERCHANGE AND URBAN ISLAND	GM																0.012
711-11-123	THERMOPLASTIC, STANDARD, WHITE, SOLID, 12"	LF	115		225		170										510	1435
711-11-124	THERMOPLASTIC, STANDARD, WHITE, SOLID, 18" FOR DIAGONALS AND CHEVRONS	EA																10
711-11-125	THERMOPLASTIC, STANDARD, WHITE, SOLID, 24" FOR STOP BAR	LF	15		80		50										145	320
711-11-141	THERMOPLASTIC, STANDARD, WHITE, 2-4 DOTTED GUIDELINE/6-10 GAP EXTENSION, 6"	GM	0.015		0.040		0.026										0.081	0.187
711-11-170	THERMOPLASTIC, STANDARD, WHITE, ARROW (LEFT, THRU, THRU-RIGHT)	EA	3		2		9										14	32
711-11-241	THERMOPLASTIC, STANDARD, YELLOW, 2-4 DOTTED GUIDELINE/6-10 DOTTED EXTENSION, 6"	GM	0.038		0.038												0.076	0.166
711-14-125	THERMOPLASTIC, PREFORMED, WHITE, SOLID, 24" FOR CROSSWALK	LF					160										160	485
711-14-160	THERMOPLASTIC, PREFORMED, WHITE, MESSAGE (BICYCLE, SCHOOL)	EA			3		2										5	8
711-14-170	THERMOPLASTIC, PREFORMED, WHITE, ARROW (BICYCLE ARROW)	EA			1		2										3	6
711-16-101	THERMOPLASTIC, STANDARD-OTHER SURFACES, WHITE, SOLID, 6"	GM	0.231		0.207		0.213										0.651	2.161
711-16-131	THERMOPLASTIC, STANDARD-OTHER SURFACES, WHITE, SKIP, 6", 10-30	GM	0.212		0.206		0.055										0.473	1.757
711-16-201	THERMOPLASTIC, STANDARD-OTHER SURFACES, YELLOW, SOLID, 6"	GM	0.210		0.193		0.093										0.496	1.983
711-16-231	THERMOPLASTIC, STANDARD-OTHER SURFACES, YELLOW, SKIP, 6"	GM																0.114

THE OFFICIAL RECORD OF THIS SHEET IS THE ELECTRONIC FILE DIGITALLY SIGNED AND SEALED UNDER RULE 61G15-23.004, F.A.C.

REVISIONS			
NO.	DESCRIPTION	DATE	BY
---	---		



JEREMY FIORE RUNKLE, P.E.
 P.E. LICENSE NUMBER 73855
 380 PARK PLACE BOULEVARD
 SUITE 300
 CLEARWATER, FLORIDA, 33759
 (727)531-3505





MANATEE COUNTY
 PUBLIC WORKS
 COUNTY PROJECT NO:
 6108260

75TH STREET WEST FROM
 20TH AVENUE W. TO MANATEE AVENUE W. (SR 64)
TABULATION OF QUANTITIES (2)


SHEET NO.
 5-3

SIGNING AND PAVEMENT MARKING NOTES

1. ALL EXISTING SIGNAGE IS TO REMAIN UNLESS OTHERWISE NOTED IN PLANS.
2. ALL SIGN LOCATIONS AS SHOWN ARE APPROXIMATE AND MAY REQUIRE ADJUSTMENT AS DIRECTED BY THE ENGINEER.
3. ANY EXISTING SIGNS TO REMAIN THAT ARE DISTURBED DURING CONSTRUCTION OR RELOCATED SHALL BE RESET TO CURRENT STANDARDS FOR HEIGHT, OFFSET, AND METHOD OF INSTALLATION.
4. ALL EXISTING SIGNS SHALL BE CLEARED OF ALL VEGETATION WHICH IMPEDES VISIBILITY OF SIGN.
5. ANY NEW INSTALLATION OF PAVEMENT MARKINGS SHALL BE STANDARD THERMOPLASTIC UNLESS OTHERWISE NOTED. PREFORMED THERMOPLASTIC SHALL BE USED FOR SPECIAL EMPHASIS CROSSWALK MARKINGS (24" LINES ONLY) AND BIKE LANE MARKINGS (SYMBOL AND ARROW).
6. REMOVAL OF EXISTING MARKINGS SHALL BE DONE BY HYDRO-BLASTING OR MICRO-GRINDING AS APPROVED BY THE ENGINEER.
7. ALL SIGNAGE AND STRIPING TO COMPLY WITH THE MANUAL OF UNIFORM TRAFFIC CONTROL DEVICES (MUTCD).
8. ALL PROPOSED CROSSWALKS SHALL BE AS NOTED IN PLANS AND SHALL COMPLY WITH FDOT STANDARD PLANS, INDEX 711-001 AND INDEX 522-002. SIDE STREET CROSSWALKS SHALL BE 6' WIDE AND 12' WIDE FOR THE TRAIL AND SIGNALIZED INTERSECTION CROSSWALKS SHALL BE 10' WIDE MEASURED BETWEEN THE TRANSVERSE CROSSWALK MARKINGS. THE 24' THERMOPLASTIC MARKINGS AT THE SIGNAL CROSSWALKS SHALL BE PREFORMED.
9. ALL SCHOOL SIGNS AND SUPPLEMENTAL PANELS SHALL BE RETRO-REFLECTIVE FLUORESCENT YELLOW-GREEN.

REVISIONS				 Stantec STANTEC CONSULTING SERVICES, INC.	JEREMY FIORE RUNKLE, P.E. P.E. LICENSE NUMBER 73855 380 PARK PLACE BOULEVARD SUITE 300 CLEARWATER, FLORIDA, 33759 (727)531-3505	 MANATEE COUNTY PUBLIC WORKS COUNTY PROJECT NO: 6108260	75TH STREET WEST FROM 20TH AVENUE W. TO MANATEE AVENUE W. (SR 64)	SHEET NO.
NO.	DESCRIPTION	DATE	BY				GENERAL NOTES	S-4
---	---							

BEGIN PROJECT
 BEGIN CONSTRUCTION
 C OF CONST. STA. 101+00.00 =
 B OF SURVEY STA. 11+52.97, (0.215' RT)

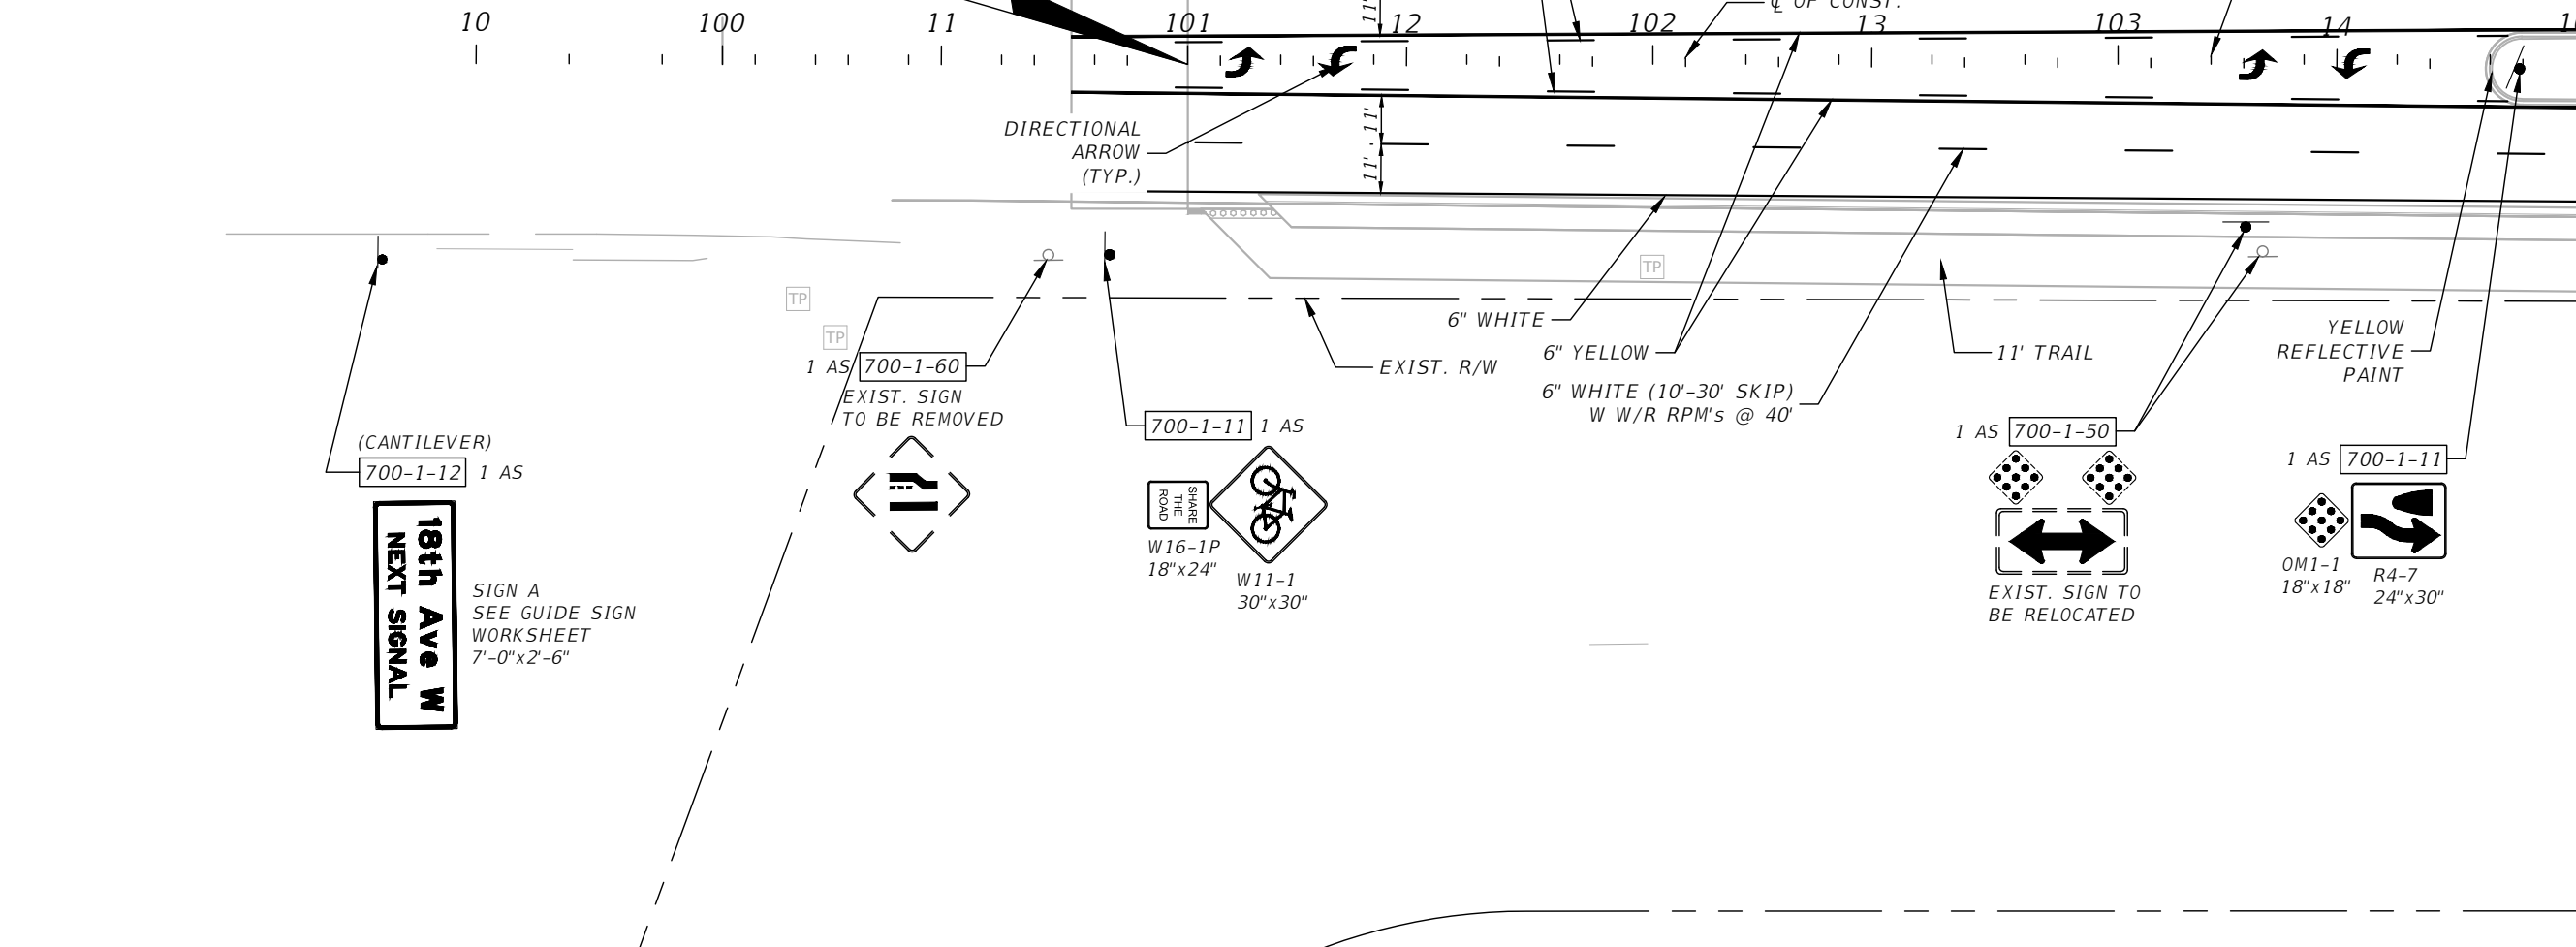

MATCHLINE STA. - 104+00.00

REVISIONS			
NO.	DESCRIPTION	DATE	BY



JEREMY FIORE RUNKLE, P.E.
 P.E. LICENSE NUMBER 73855
 380 PARK PLACE BOULEVARD
 SUITE 300
 CLEARWATER, FLORIDA, 33759
 (727) 531-3505




MANATEE COUNTY
 PUBLIC WORKS
 COUNTY PROJECT NO:
 6108260

75TH STREET WEST FROM
 20TH AVENUE W. TO MANATEE AVENUE W. (SR 64)
**SIGNING AND PAVEMENT
 MARKING PLAN (1)**


SHEET
 NO.
 S-5

75TH STREET W

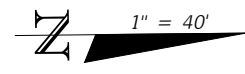

MATCHLINE STA. - 104+00.00

MATCHLINE STA. - 109+60.00

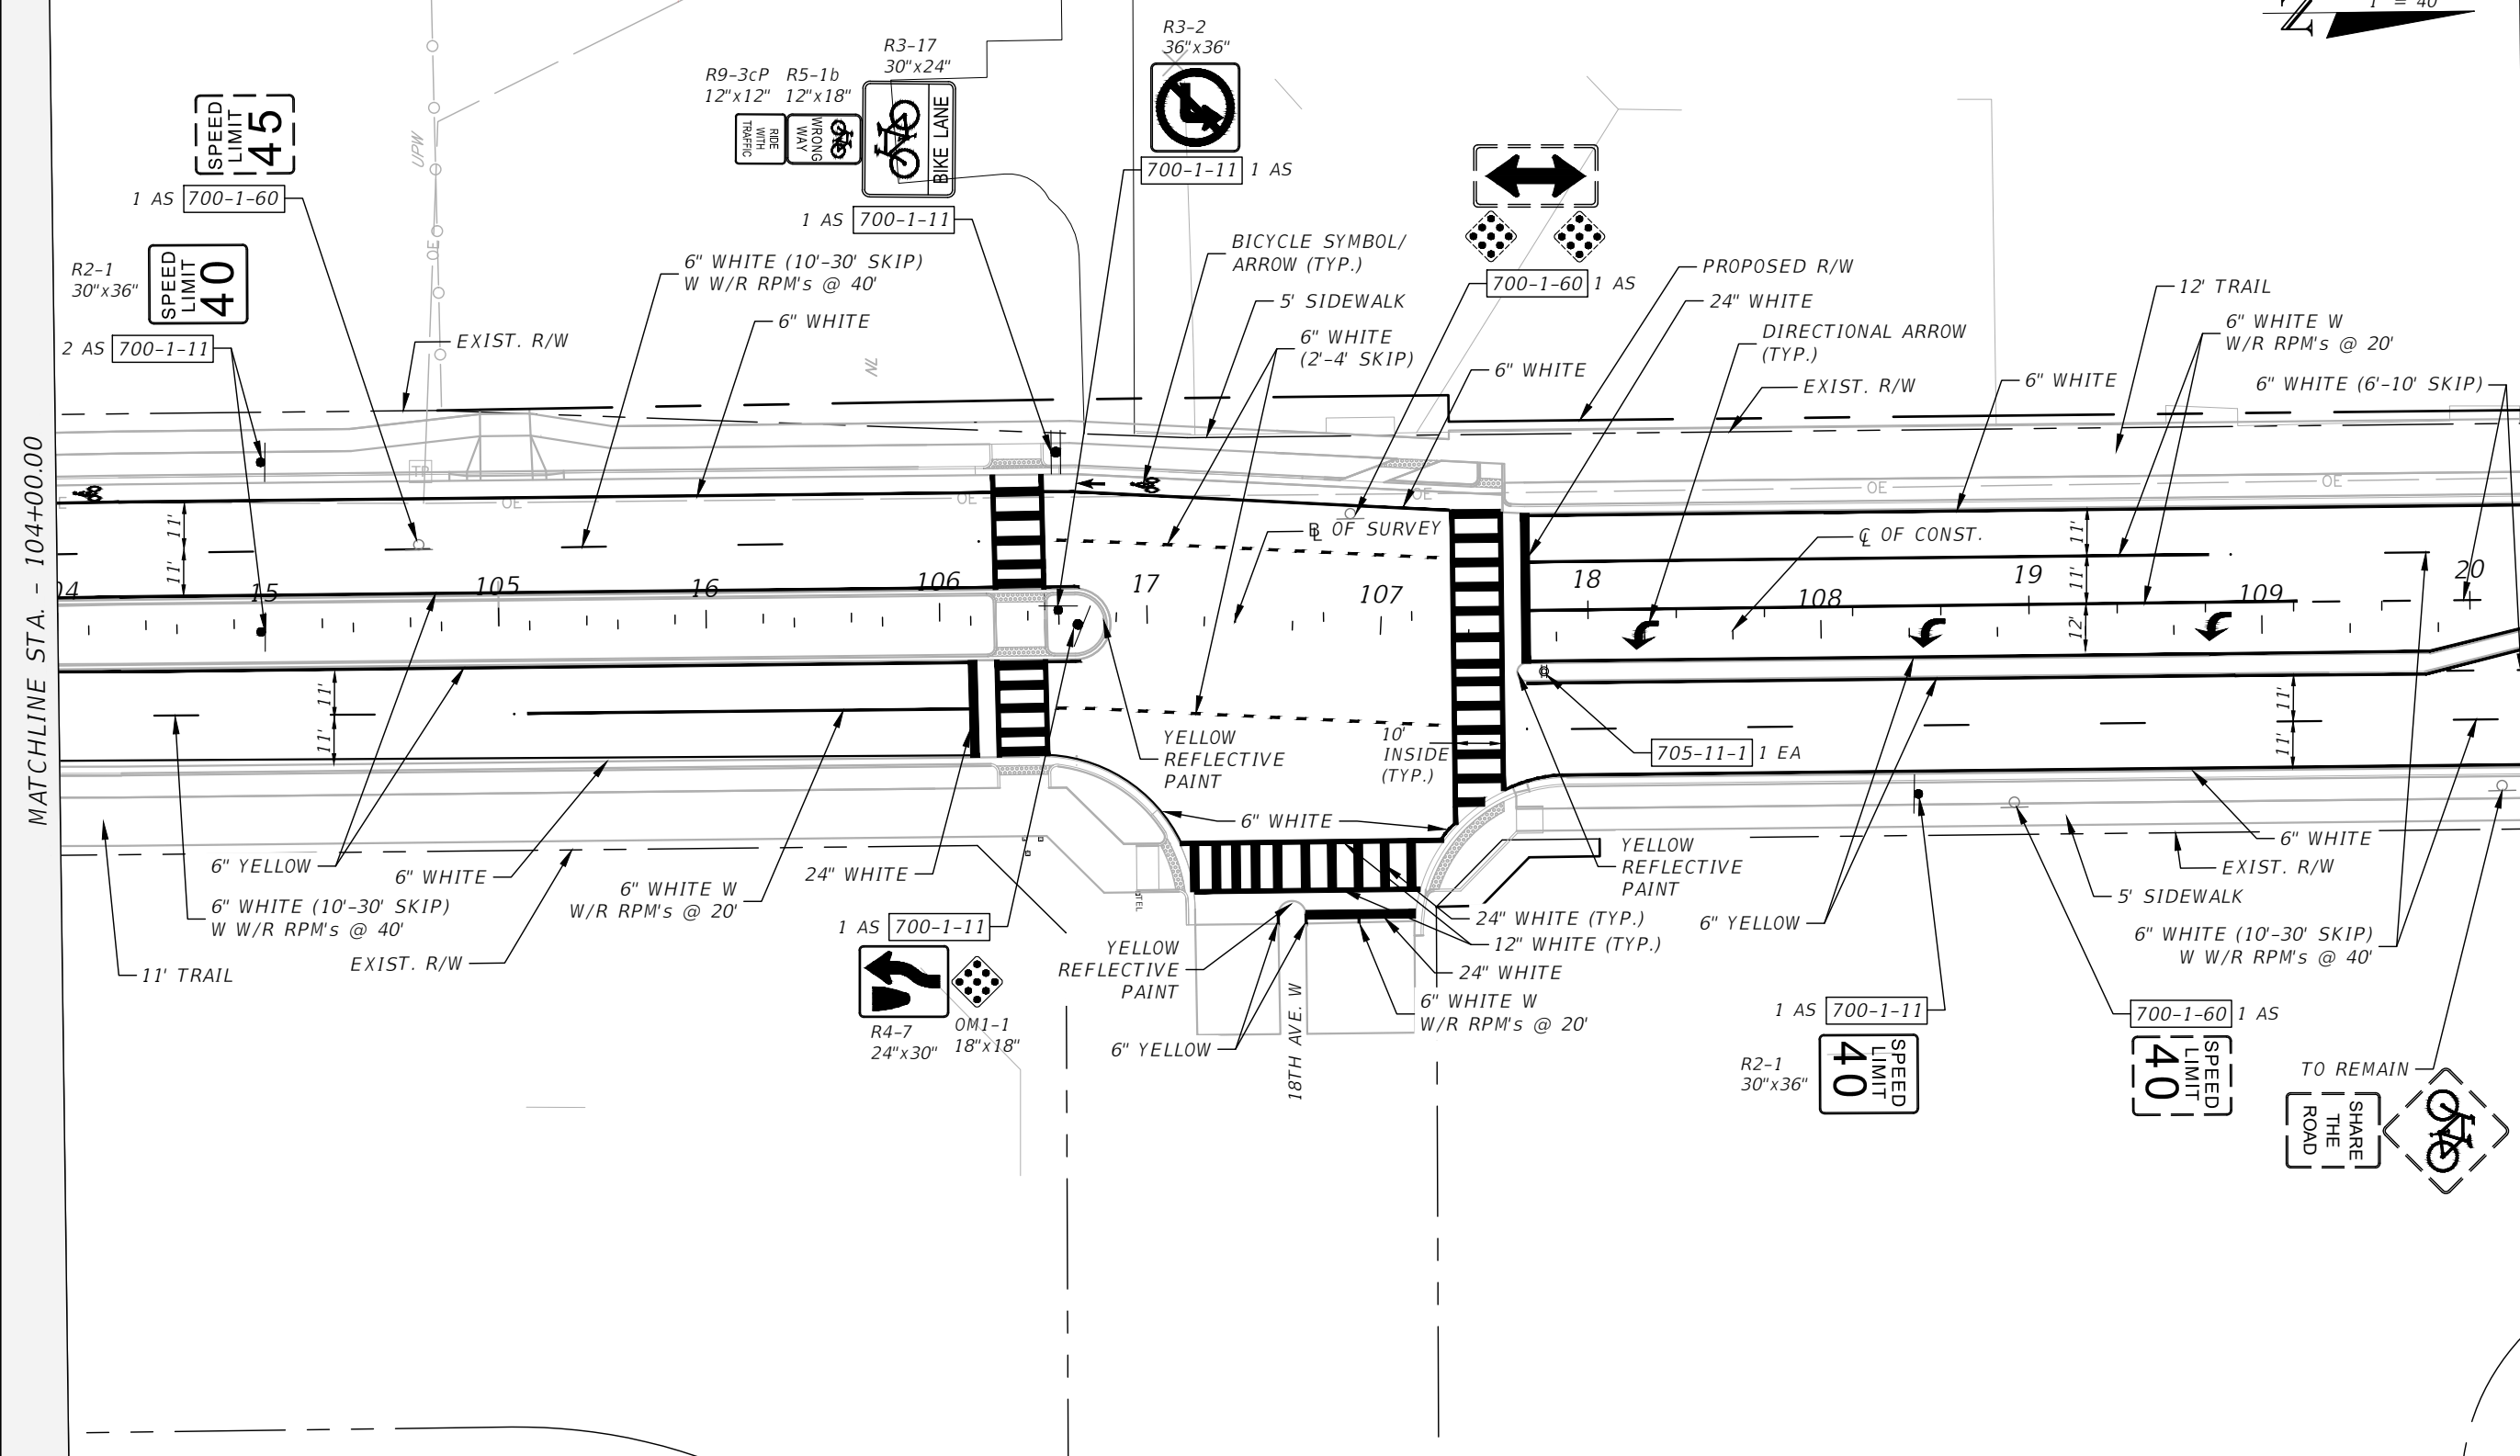

REVISIONS			
NO.	DESCRIPTION	DATE	BY




JEREMY FIORE RUNKLE, P.E.
 P.E. LICENSE NUMBER 73855
 380 PARK PLACE BOULEVARD
 SUITE 300
 CLEARWATER, FLORIDA, 33759
 (727) 531-3505



75TH STREET WEST FROM
 20TH AVENUE W. TO MANATEE AVENUE W. (SR 64)
**SIGNING AND PAVEMENT
 MARKING PLAN (2)**


SHEET NO.
 5-6

THE OFFICIAL RECORD OF THIS SHEET IS THE ELECTRONIC FILE DIGITALLY SIGNED AND SEALED UNDER RULE 61G15-23.004, F.A.C.

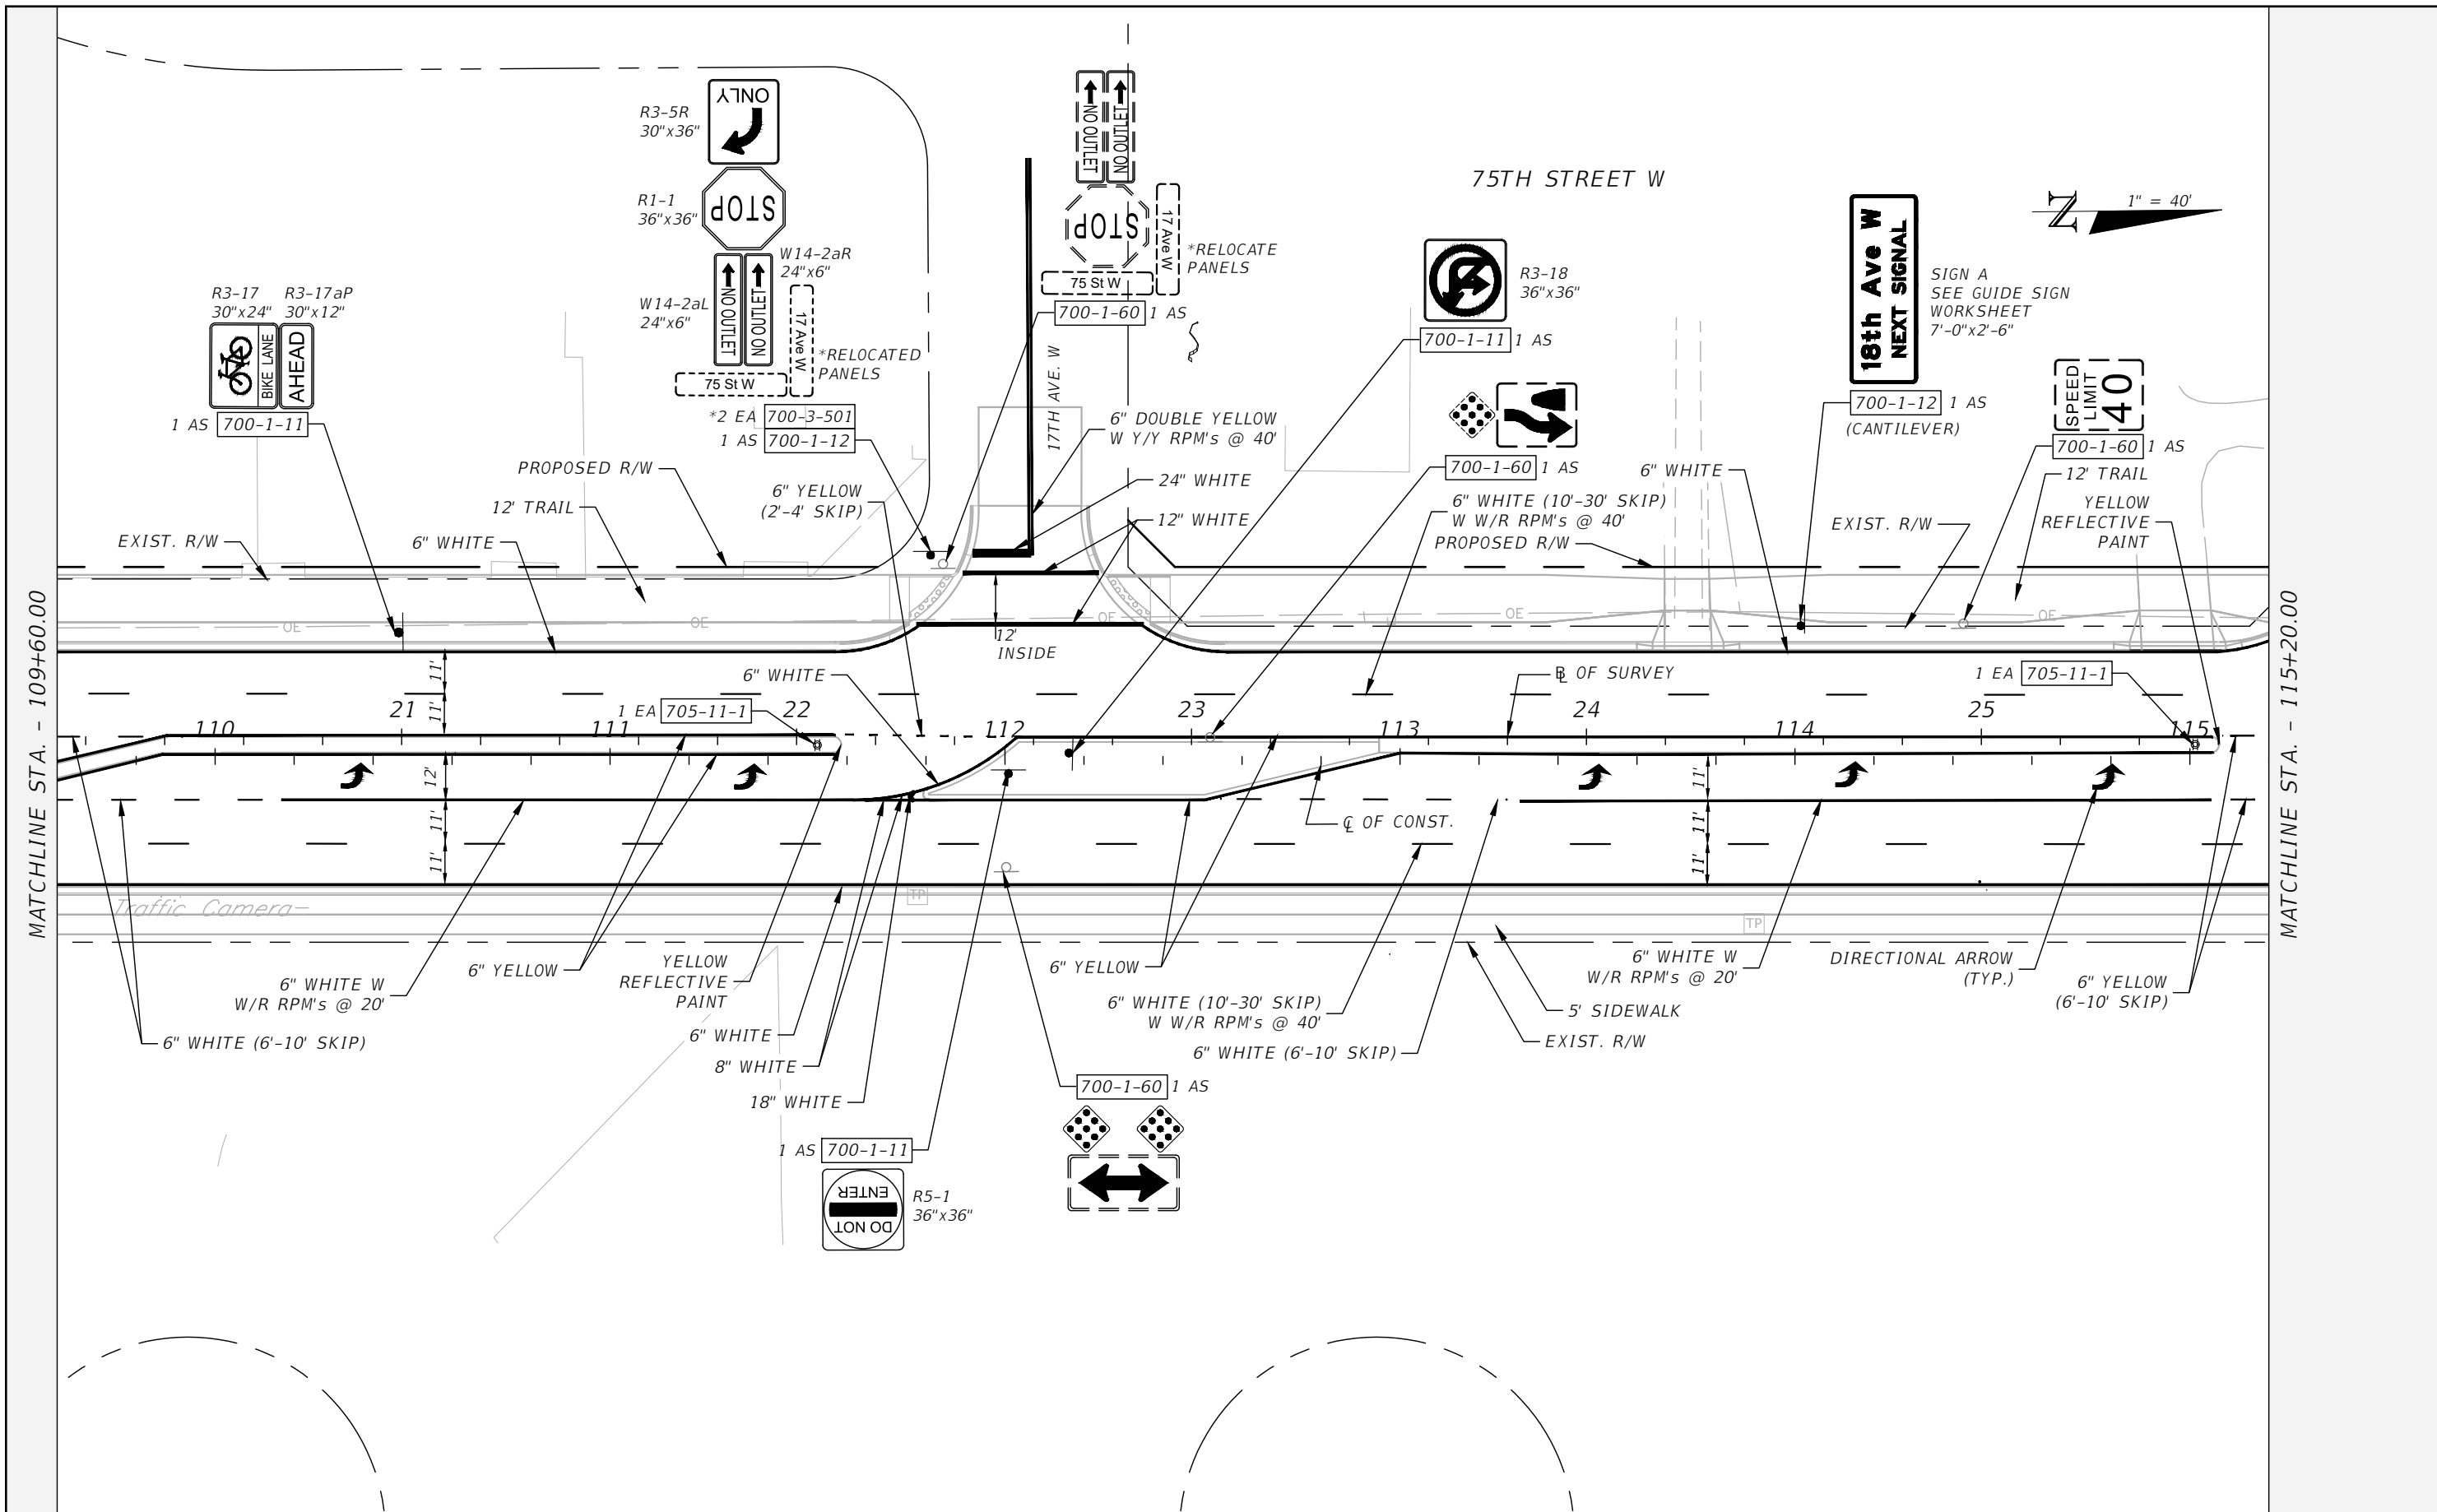

MATCHLINE STA. - 109+60.00

MATCHLINE STA. - 115+20.00

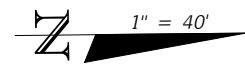

REVISIONS			
NO.	DESCRIPTION	DATE	BY




JEREMY FIORE RUNKLE, P.E.
 P.E. LICENSE NUMBER 73855
 380 PARK PLACE BOULEVARD
 SUITE 300
 CLEARWATER, FLORIDA, 33759
 (727) 531-3505



75TH STREET WEST FROM
 20TH AVENUE W. TO MANATEE AVENUE W. (SR 64)
**SIGNING AND PAVEMENT
 MARKING PLAN (3)**


SHEET NO.
 S-7

THE OFFICIAL RECORD OF THIS SHEET IS THE ELECTRONIC FILE DIGITALLY SIGNED AND SEALED UNDER RULE 61G15-23.004, F.A.C.

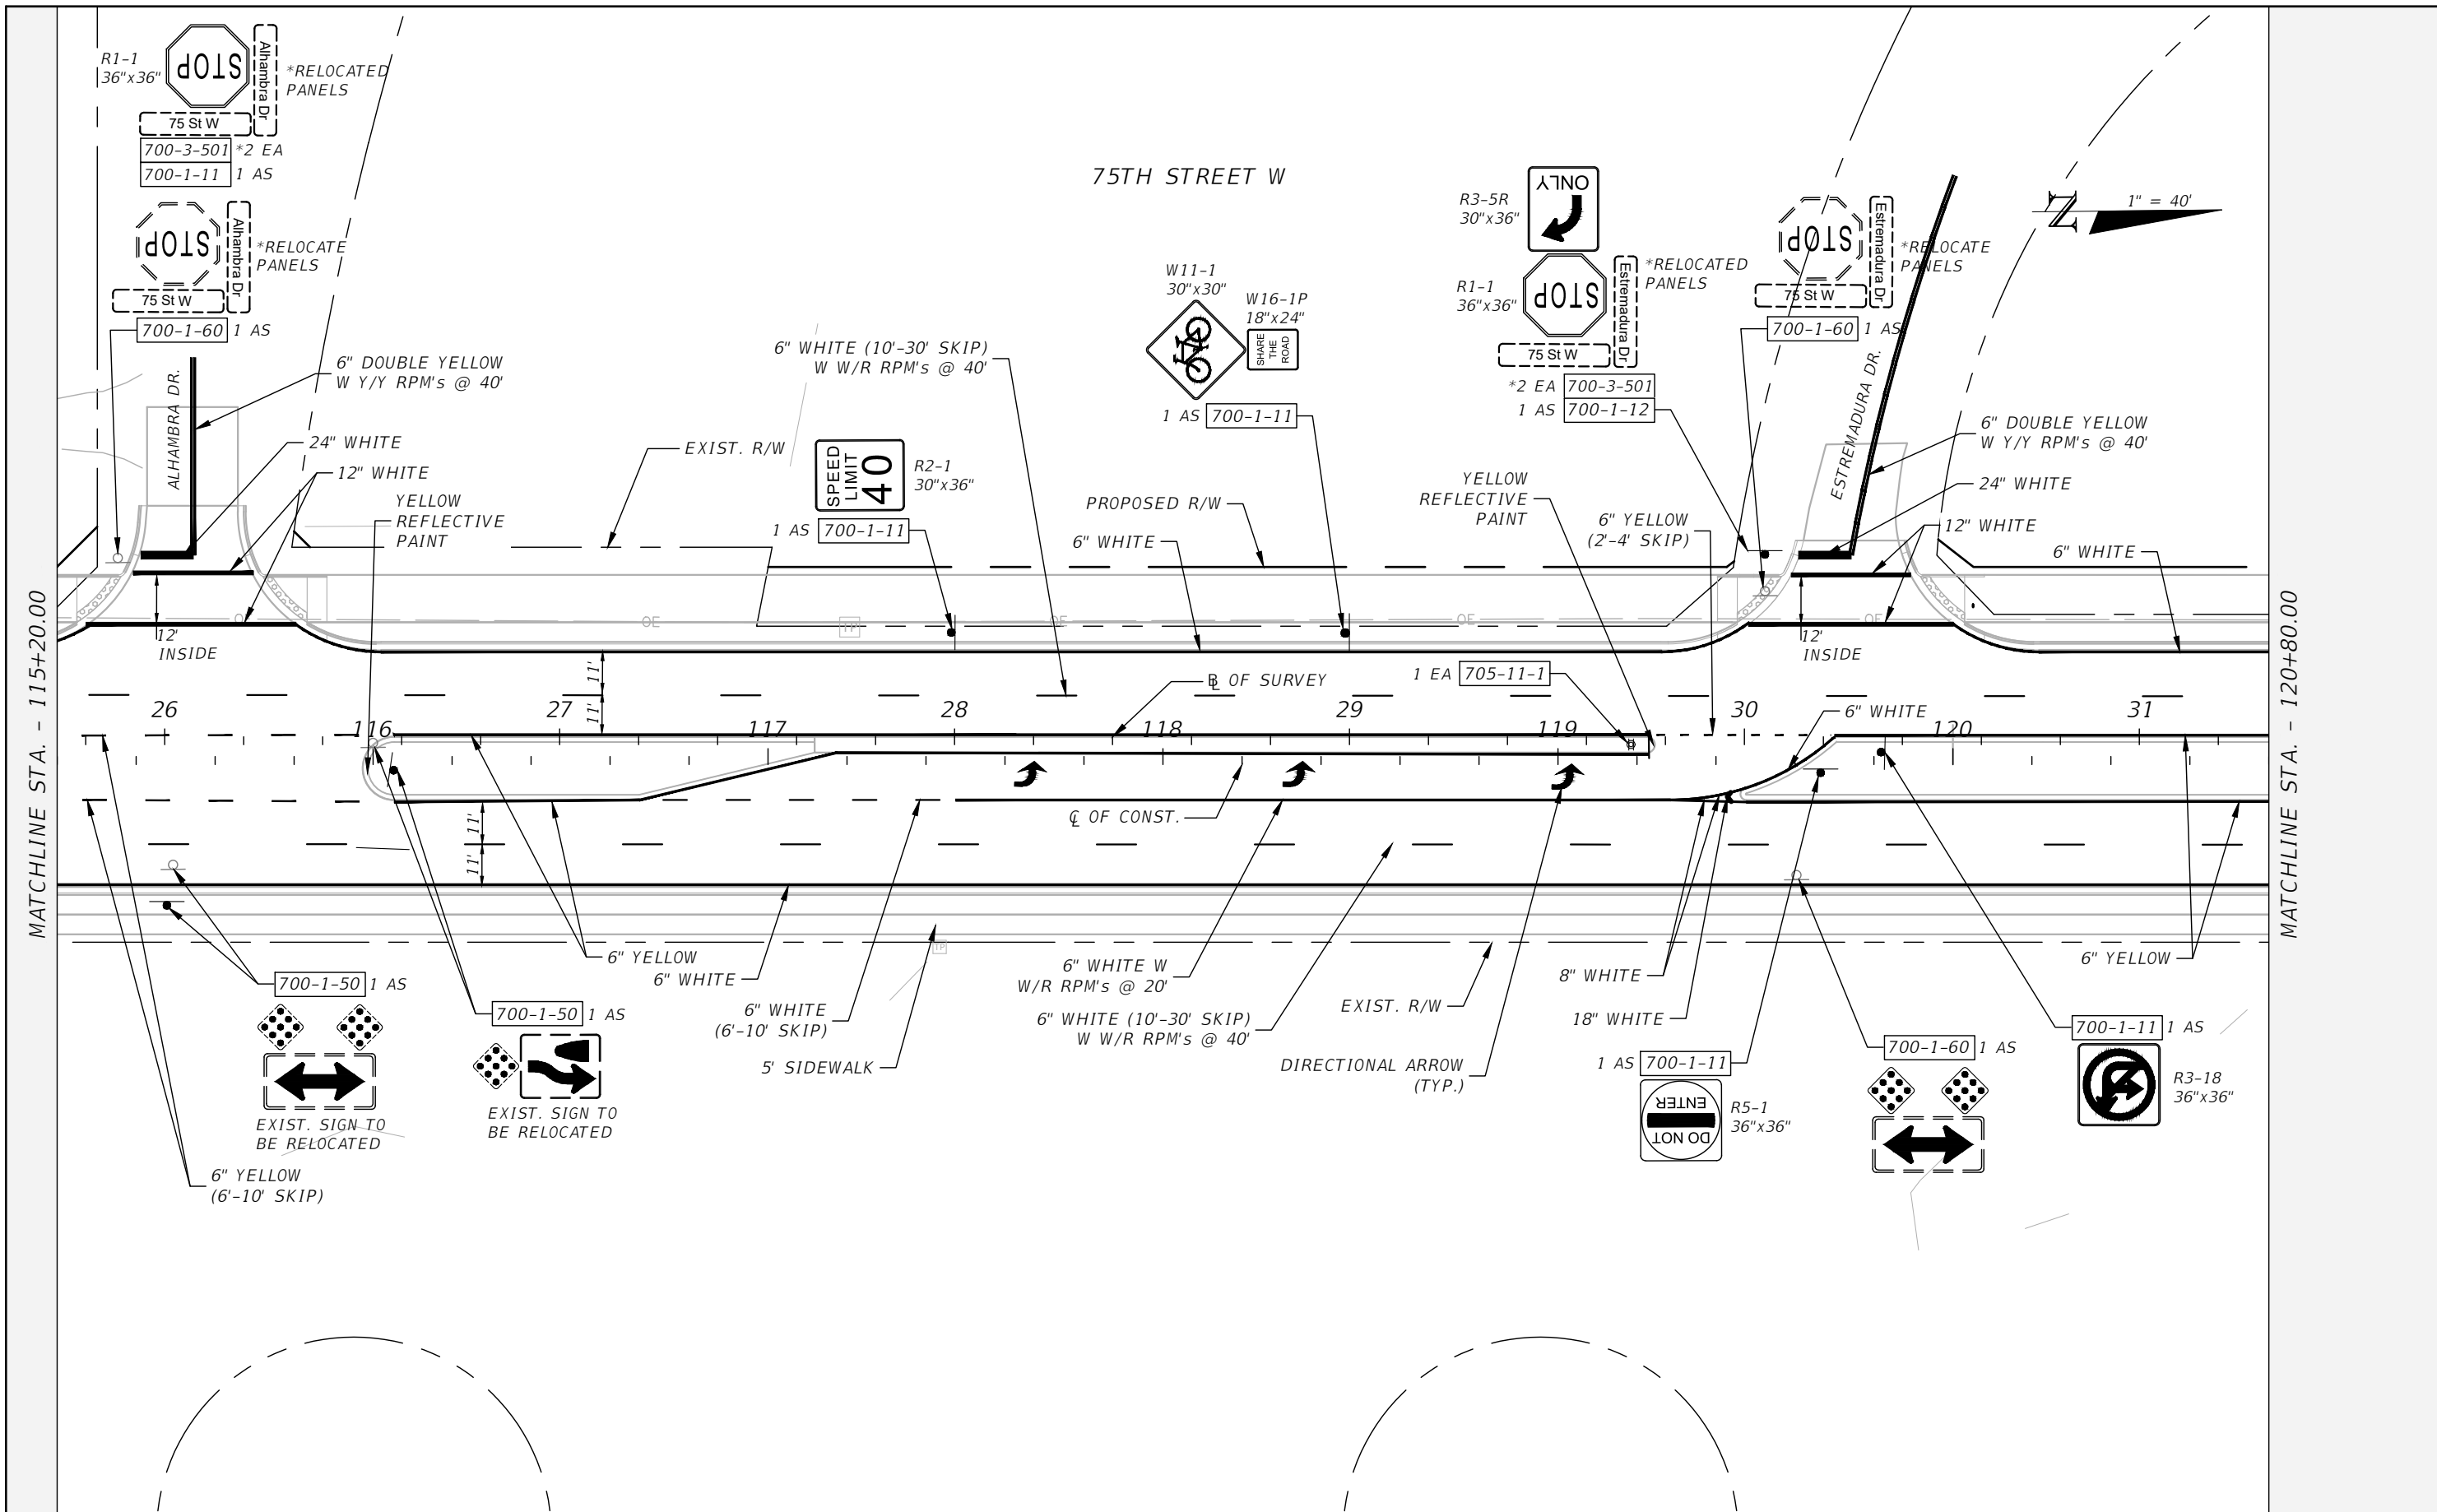

MATCHLINE STA. - 115+20.00

MATCHLINE STA. - 120+80.00

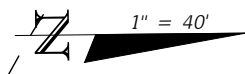

REVISIONS			
NO.	DESCRIPTION	DATE	BY



JEREMY FIORE RUNKLE, P.E.
 P.E. LICENSE NUMBER 73855
 380 PARK PLACE BOULEVARD
 SUITE 300
 CLEARWATER, FLORIDA, 33759
 (727) 531-3505




75TH STREET WEST FROM
 20TH AVENUE W. TO MANATEE AVENUE W. (SR 64)
**SIGNING AND PAVEMENT
 MARKING PLAN (4)**

SHEET NO.
 S-8


THE OFFICIAL RECORD OF THIS SHEET IS THE ELECTRONIC FILE DIGITALLY SIGNED AND SEALED UNDER RULE 61G15-23.004, F.A.C.

75TH STREET W

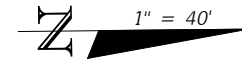

MATCHLINE STA. - 120+80.00

MATCHLINE STA. - 126+40.00

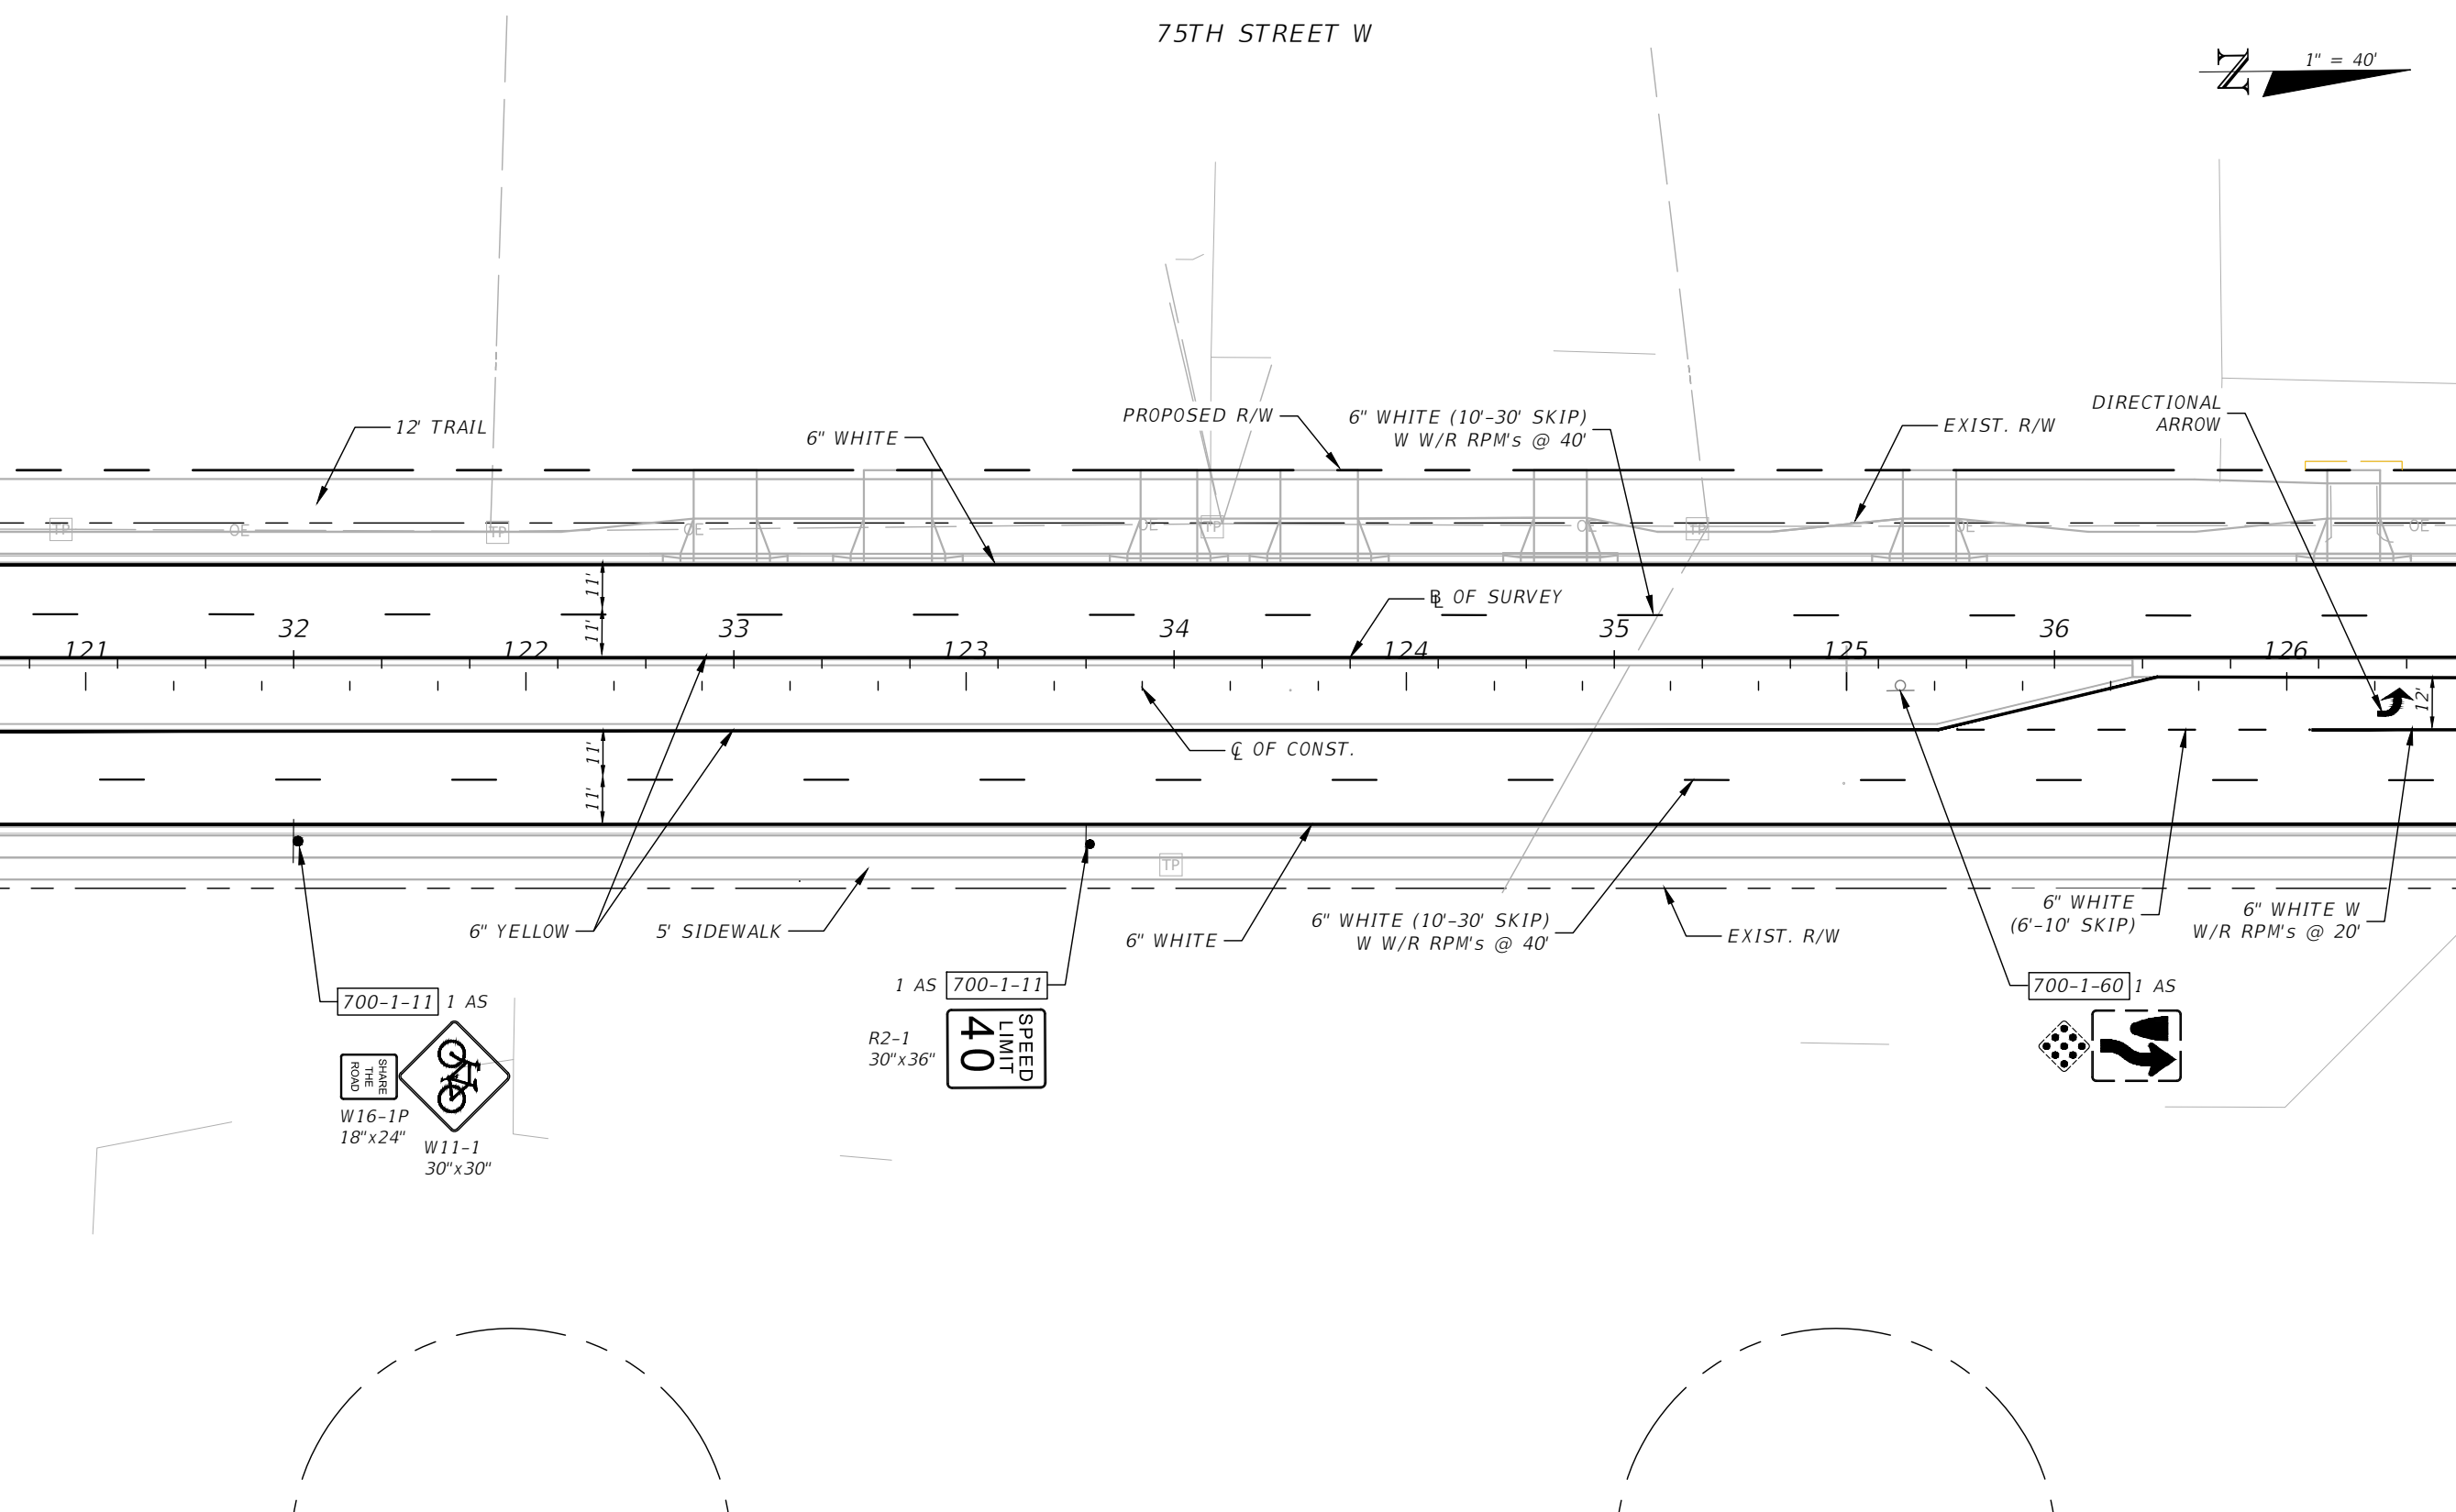

REVISIONS			
NO.	DESCRIPTION	DATE	BY



JEREMY FIORE RUNKLE, P.E.
 P.E. LICENSE NUMBER 73855
 380 PARK PLACE BOULEVARD
 SUITE 300
 CLEARWATER, FLORIDA, 33759
 (727) 531-3505





75TH STREET WEST FROM
 20TH AVENUE W. TO MANATEE AVENUE W. (SR 64)
**SIGNING AND PAVEMENT
 MARKING PLAN (5)**

SHEET NO.
 S-9

THE OFFICIAL RECORD OF THIS SHEET IS THE ELECTRONIC FILE DIGITALLY SIGNED AND SEALED UNDER RULE 61G15-23.004, F.A.C.

75TH STREET W

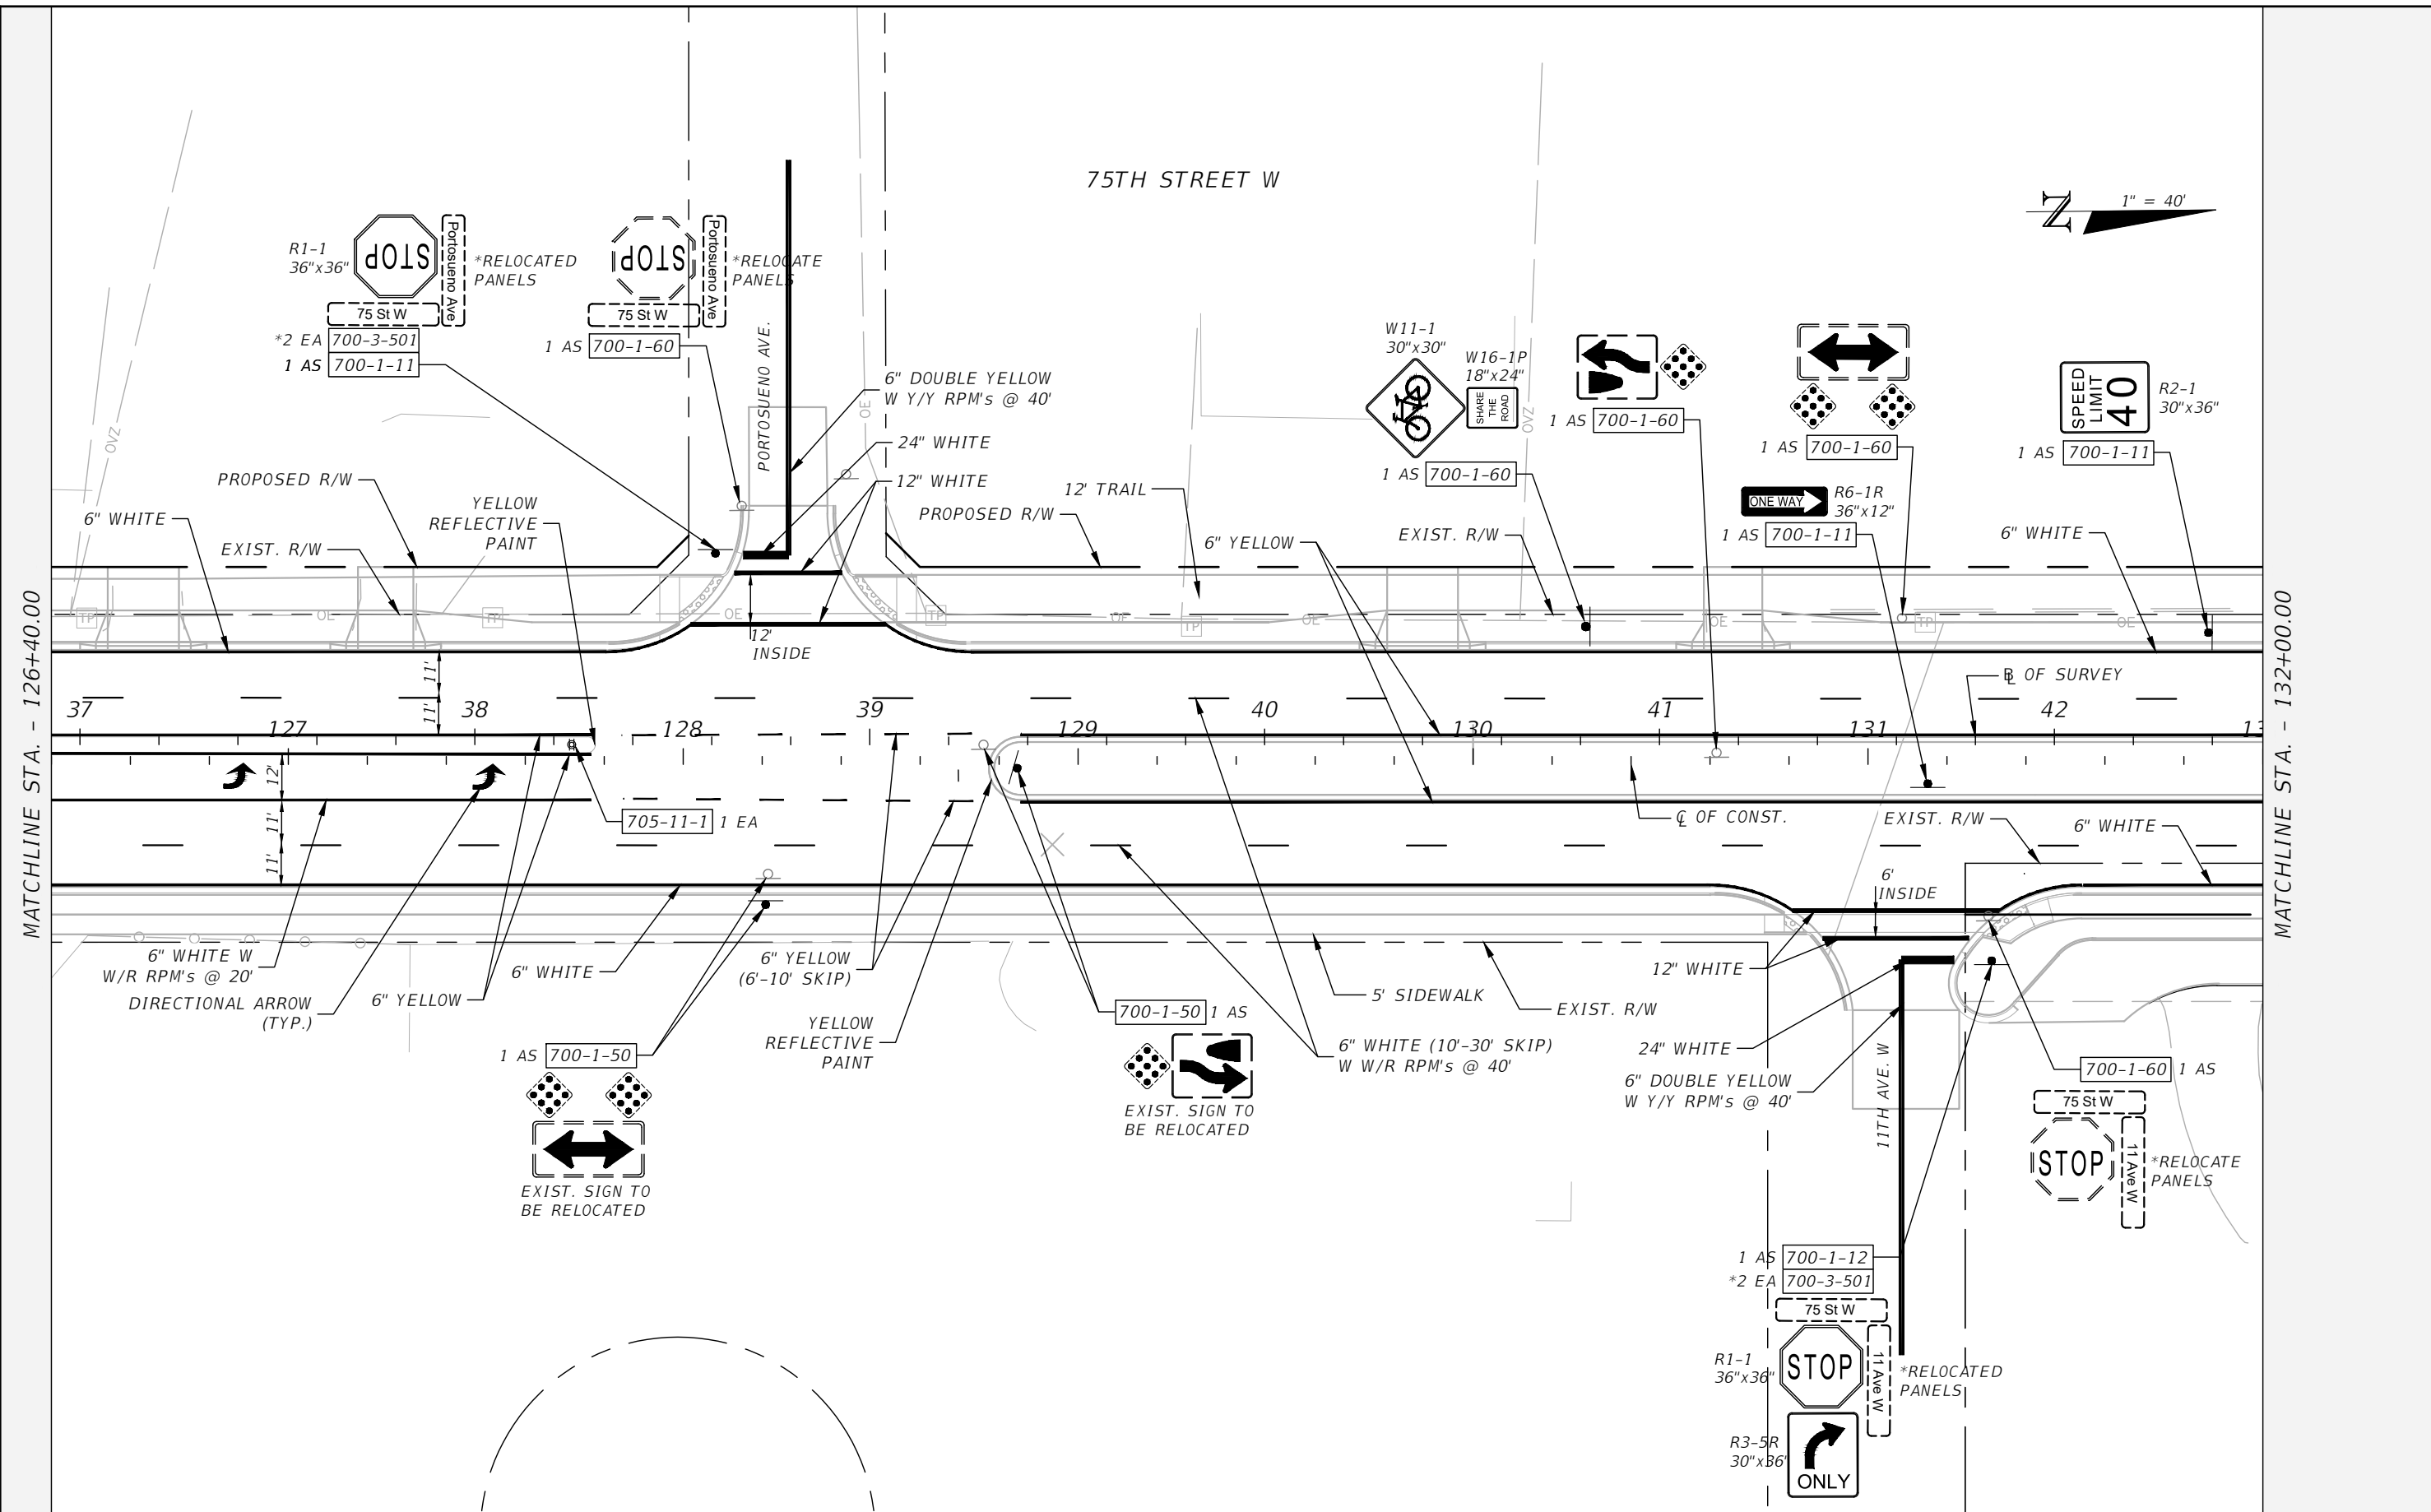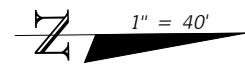

MATCHLINE STA. - 126+40.00

MATCHLINE STA. - 132+00.00

REVISIONS			
NO.	DESCRIPTION	DATE	BY



JEREMY FIORE RUNKLE, P.E.
 P.E. LICENSE NUMBER 73855
 380 PARK PLACE BOULEVARD
 SUITE 300
 CLEARWATER, FLORIDA, 33759
 (727) 531-3505




75TH STREET WEST FROM
 20TH AVENUE W. TO MANATEE AVENUE W. (SR 64)
**SIGNING AND PAVEMENT
 MARKING PLAN (6)**

SHEET NO.
 5-10


THE OFFICIAL RECORD OF THIS SHEET IS THE ELECTRONIC FILE DIGITALLY SIGNED AND SEALED UNDER RULE 61G15-23.004, F.A.C.

75TH STREET W

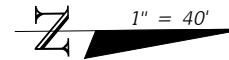

MATCHLINE STA. - 132+00.00

MATCHLINE STA. - 137+60.00

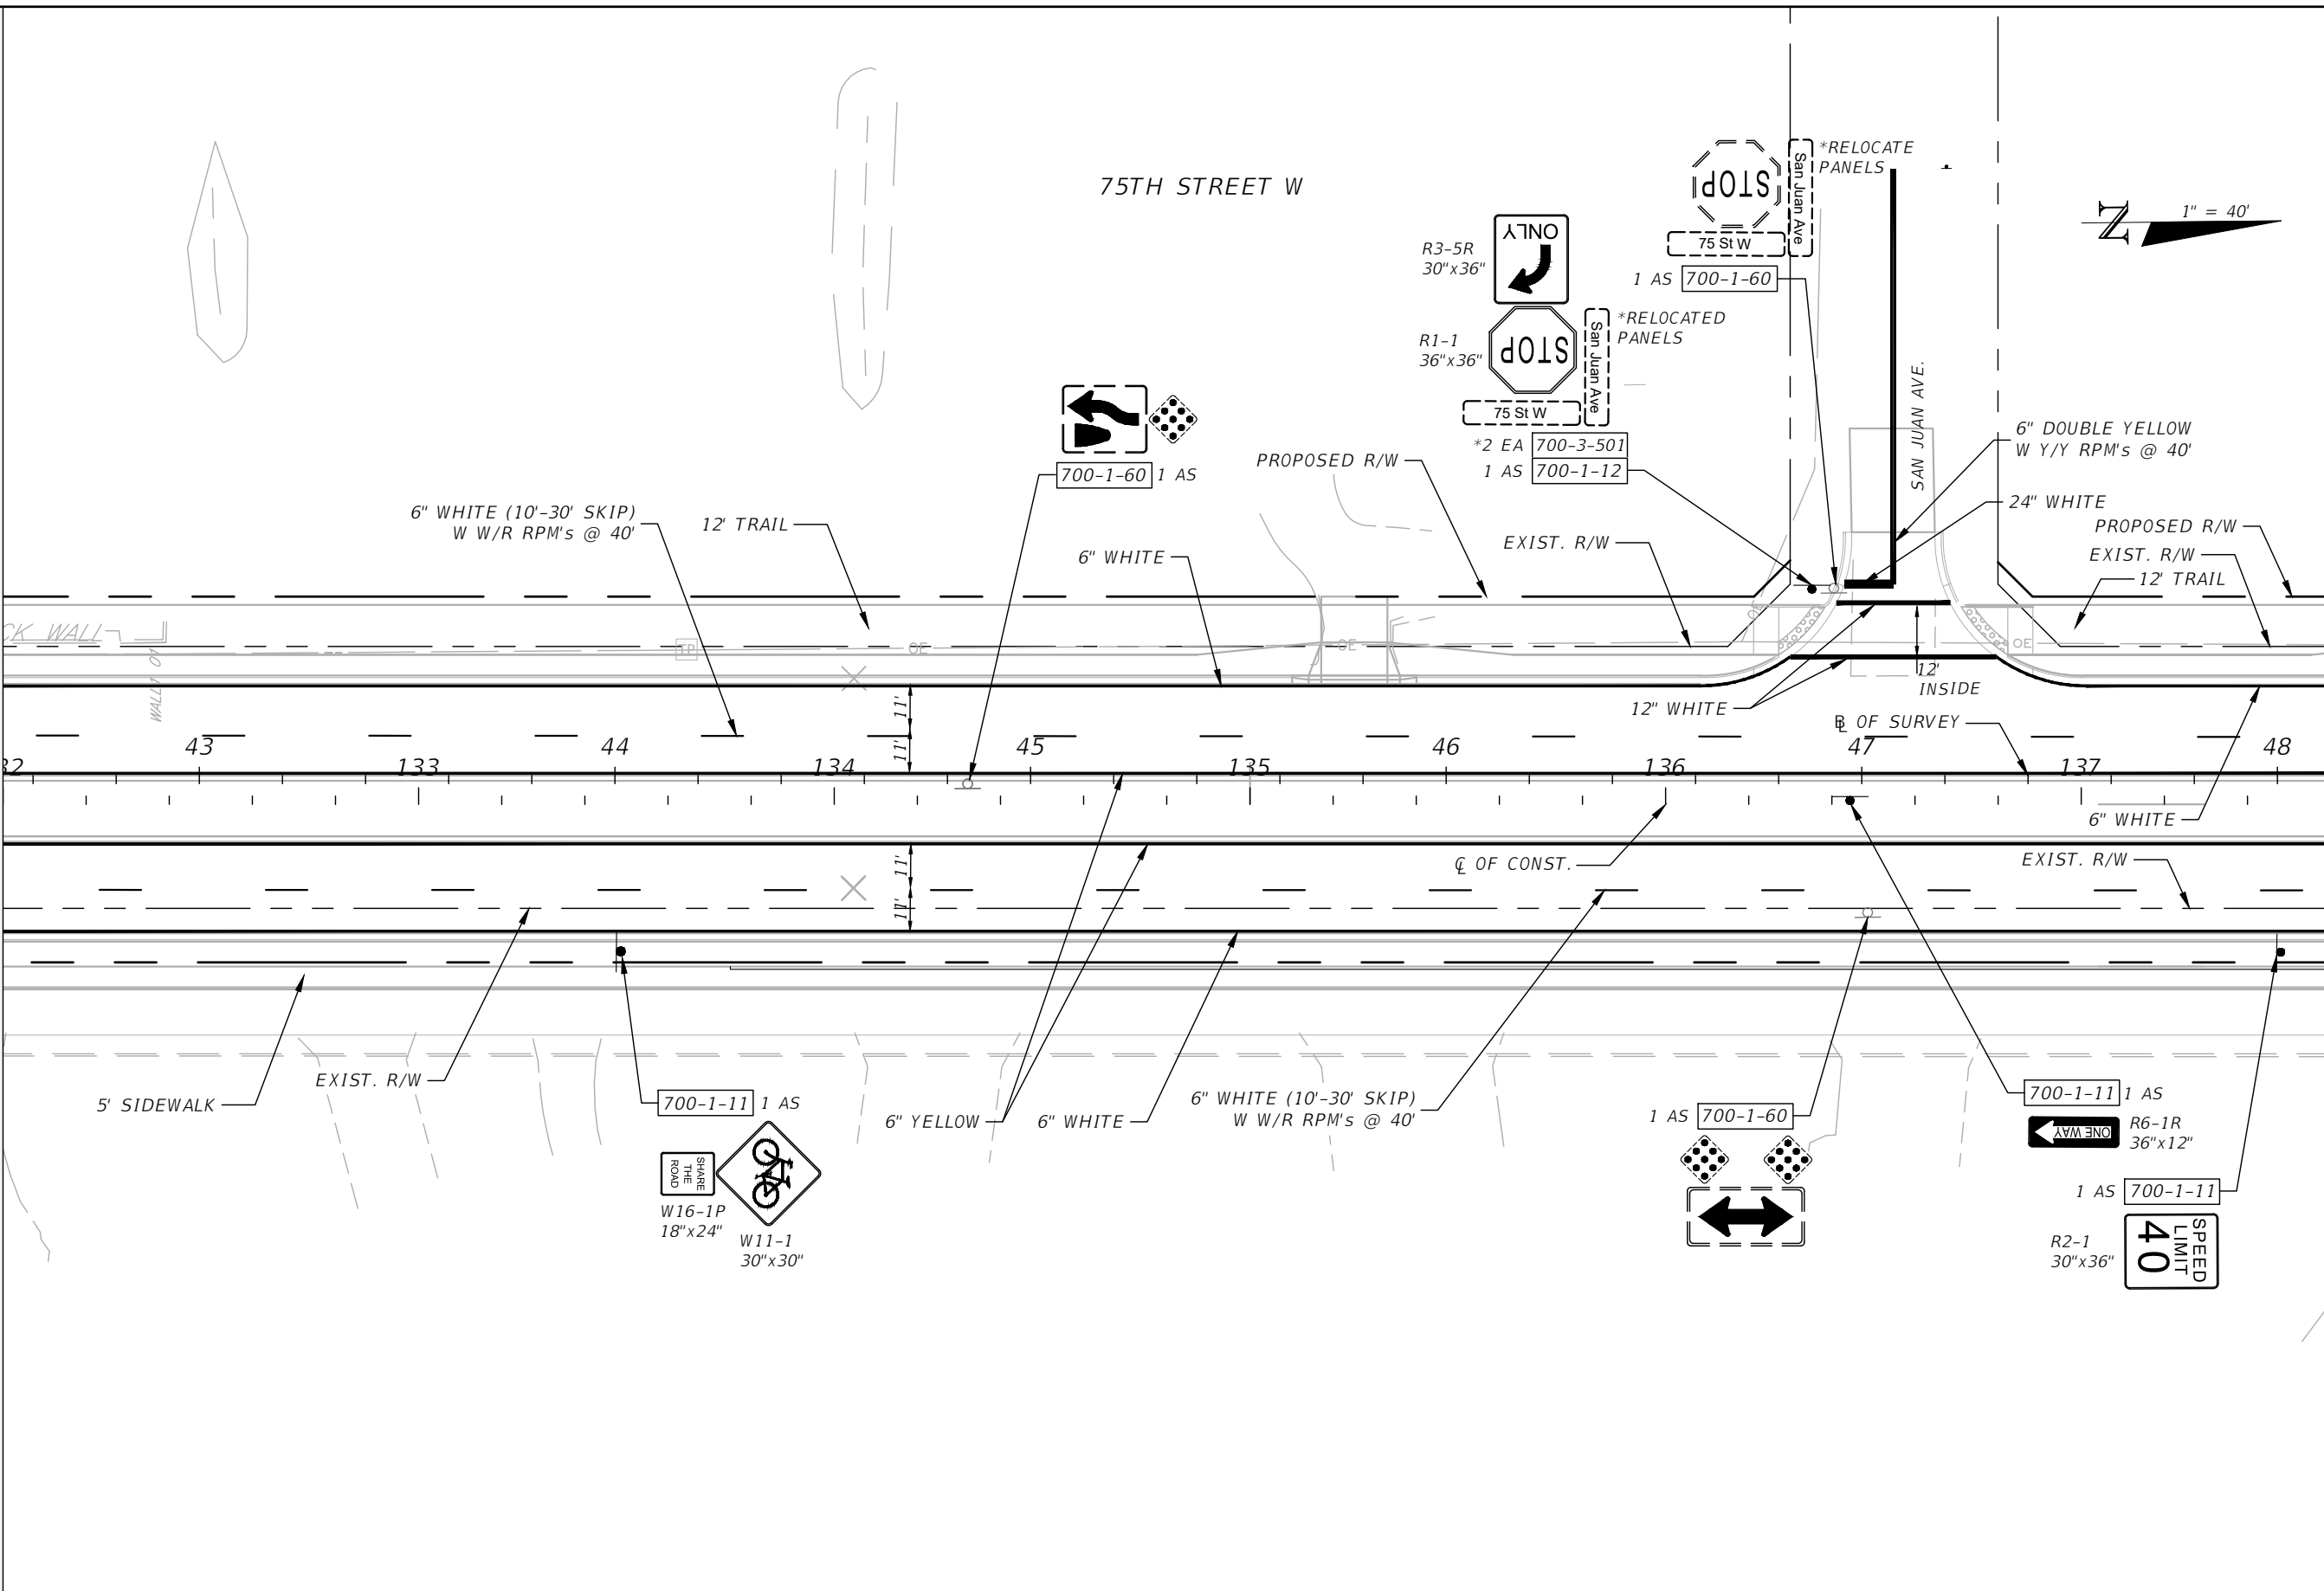

REVISIONS			
NO.	DESCRIPTION	DATE	BY



JEREMY FIORE RUNKLE, P.E.
 P.E. LICENSE NUMBER 73855
 380 PARK PLACE BOULEVARD
 SUITE 300
 CLEARWATER, FLORIDA, 33759
 (727)531-3505




MANATEE COUNTY
 PUBLIC WORKS
 COUNTY PROJECT NO:
 6108260

75TH STREET WEST FROM
 20TH AVENUE W. TO MANATEE AVENUE W. (SR 64)
**SIGNING AND PAVEMENT
 MARKING PLAN (7)**

SHEET
 NO.
 S-11


THE OFFICIAL RECORD OF THIS SHEET IS THE ELECTRONIC FILE DIGITALLY SIGNED AND SEALED UNDER RULE 61G15-23.004, F.A.C.

75TH STREET W

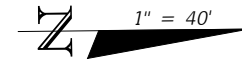

MATCHLINE STA. - 137+60.00

MATCHLINE STA. - 143+20.00

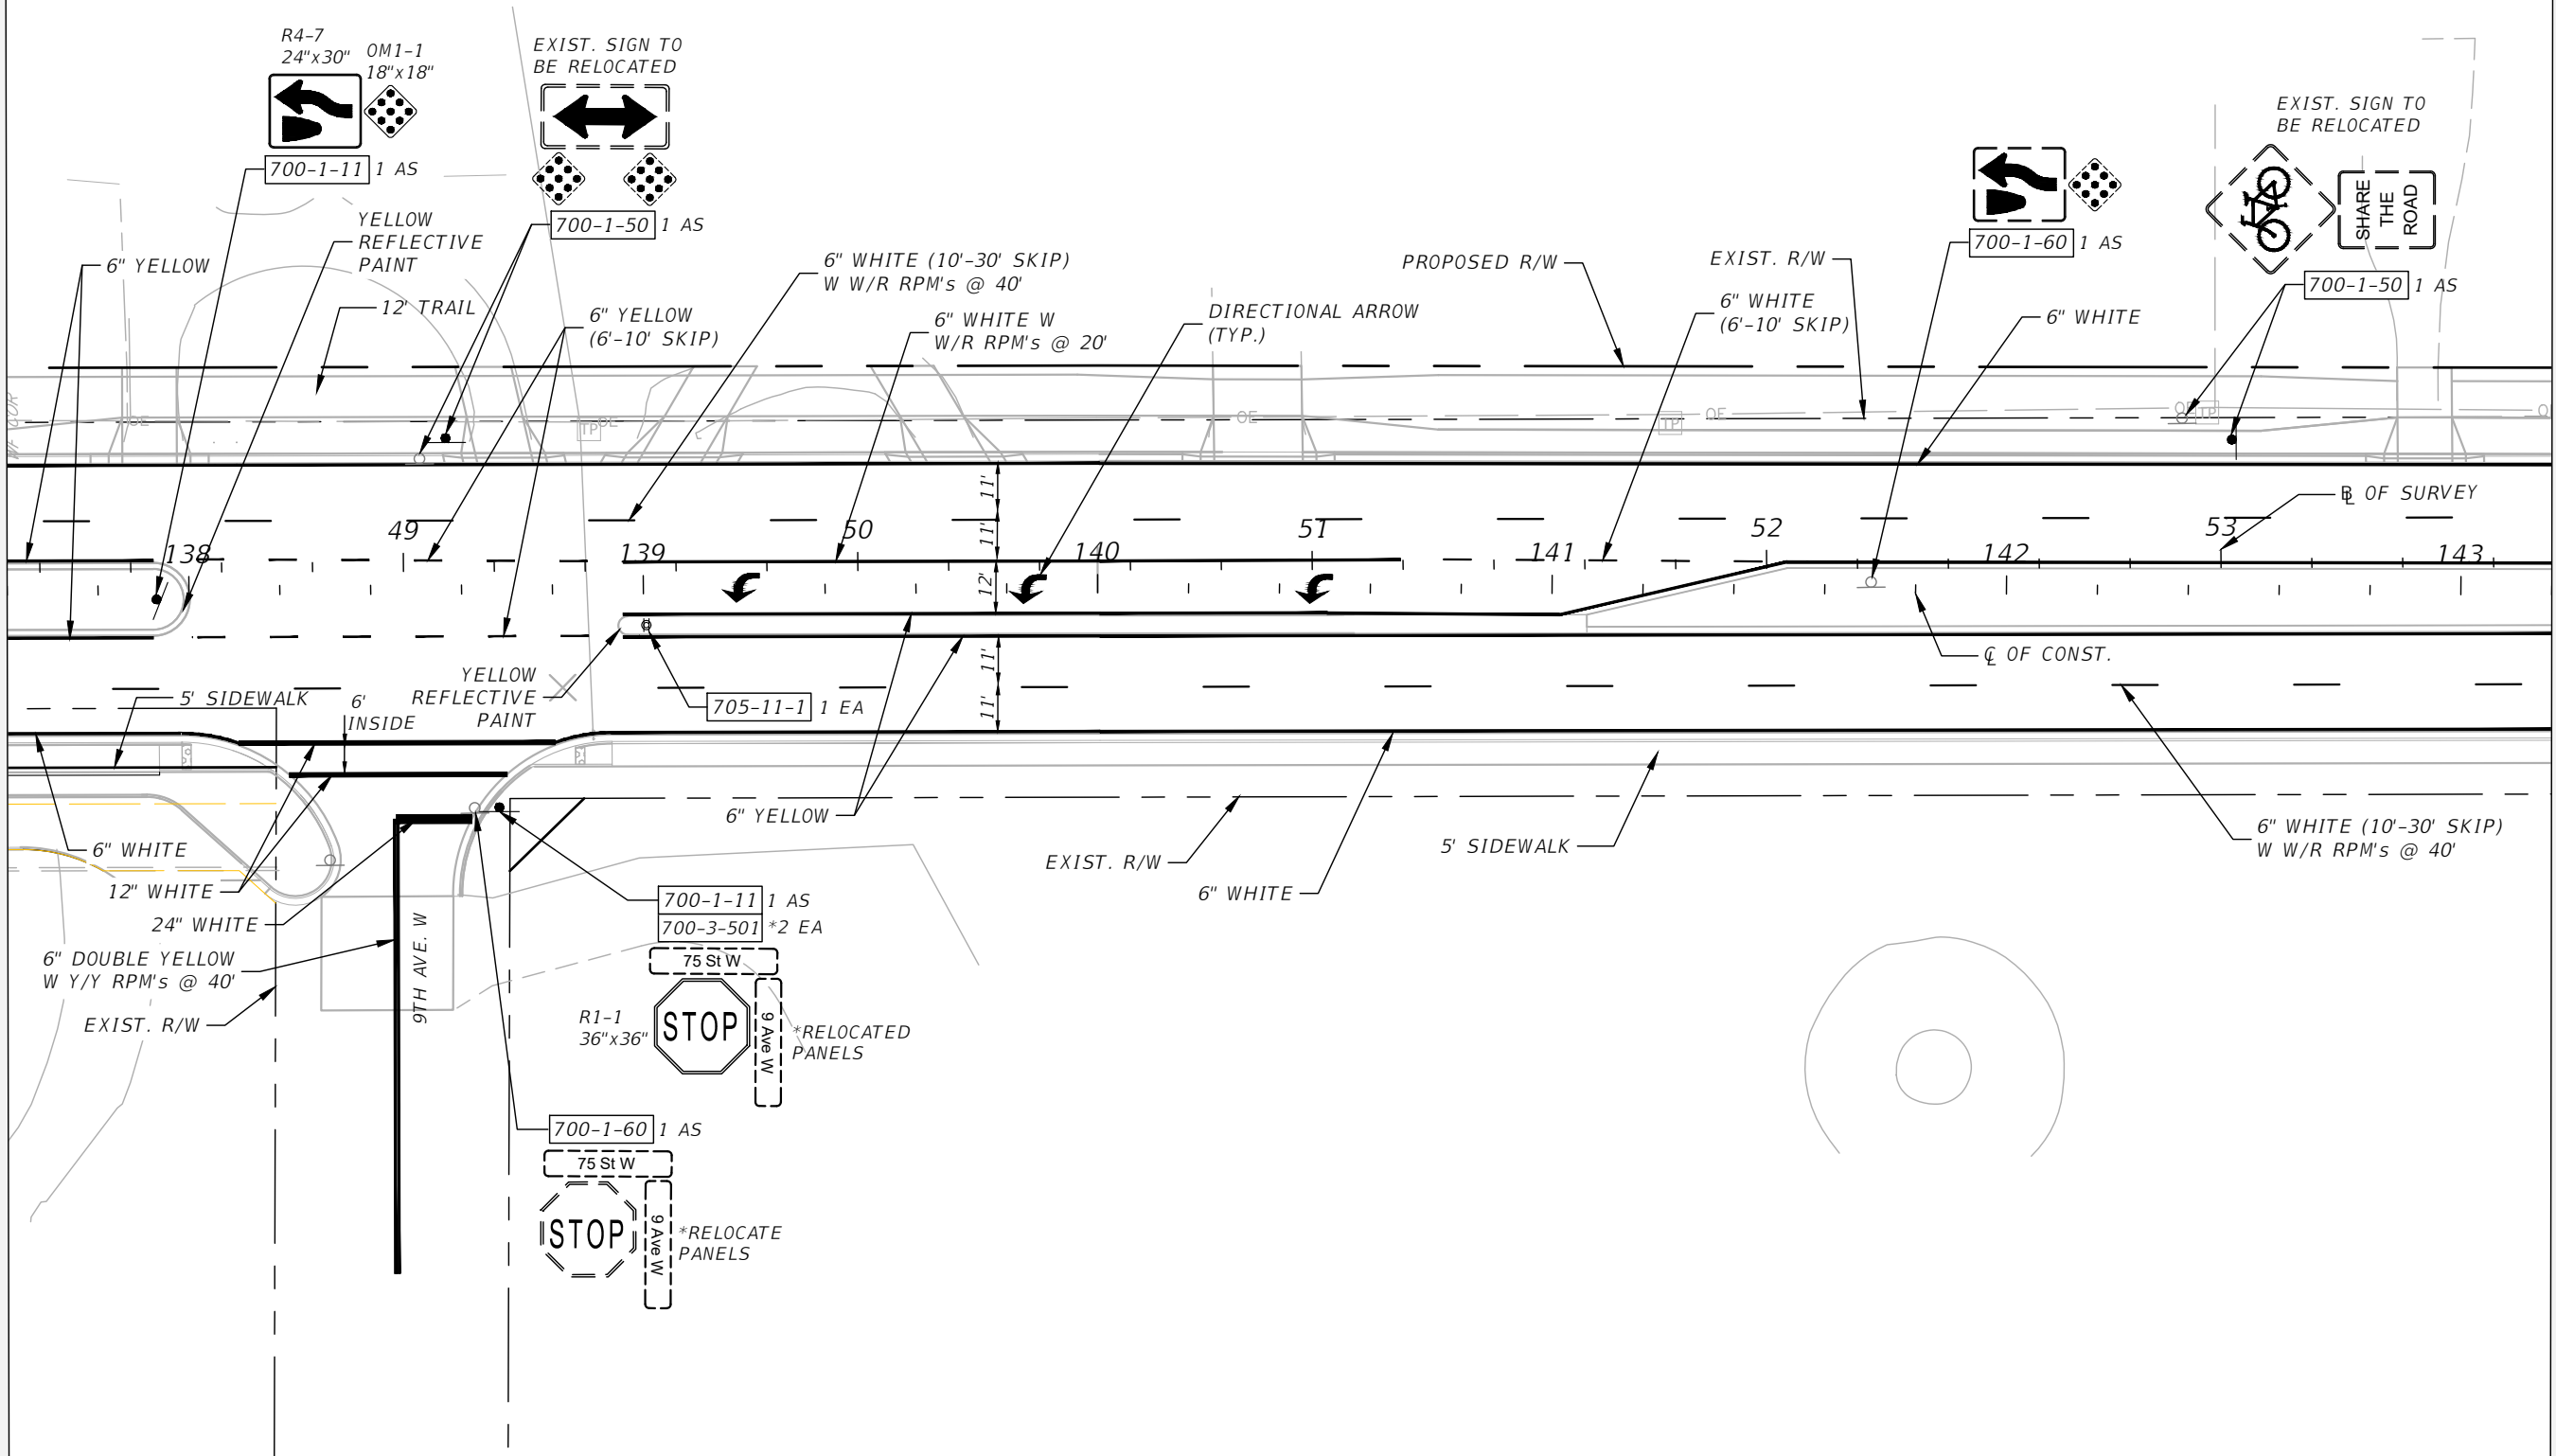

REVISIONS			
NO.	DESCRIPTION	DATE	BY



JEREMY FIORE RUNKLE, P.E.
 P.E. LICENSE NUMBER 73855
 380 PARK PLACE BOULEVARD
 SUITE 300
 CLEARWATER, FLORIDA, 33759
 (727) 531-3505




MANATEE COUNTY
 PUBLIC WORKS
 COUNTY PROJECT NO:
 6108260

75TH STREET WEST FROM
 20TH AVENUE W. TO MANATEE AVENUE W. (SR 64)
**SIGNING AND PAVEMENT
 MARKING PLAN (8)**

SHEET
 NO.
 5-12


THE OFFICIAL RECORD OF THIS SHEET IS THE ELECTRONIC FILE DIGITALLY SIGNED AND SEALED UNDER RULE 61G15-23.004, F.A.C.

75TH STREET W

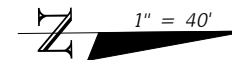

MATCHLINE STA. - 143+20.00

MATCHLINE STA. - 148+80.00

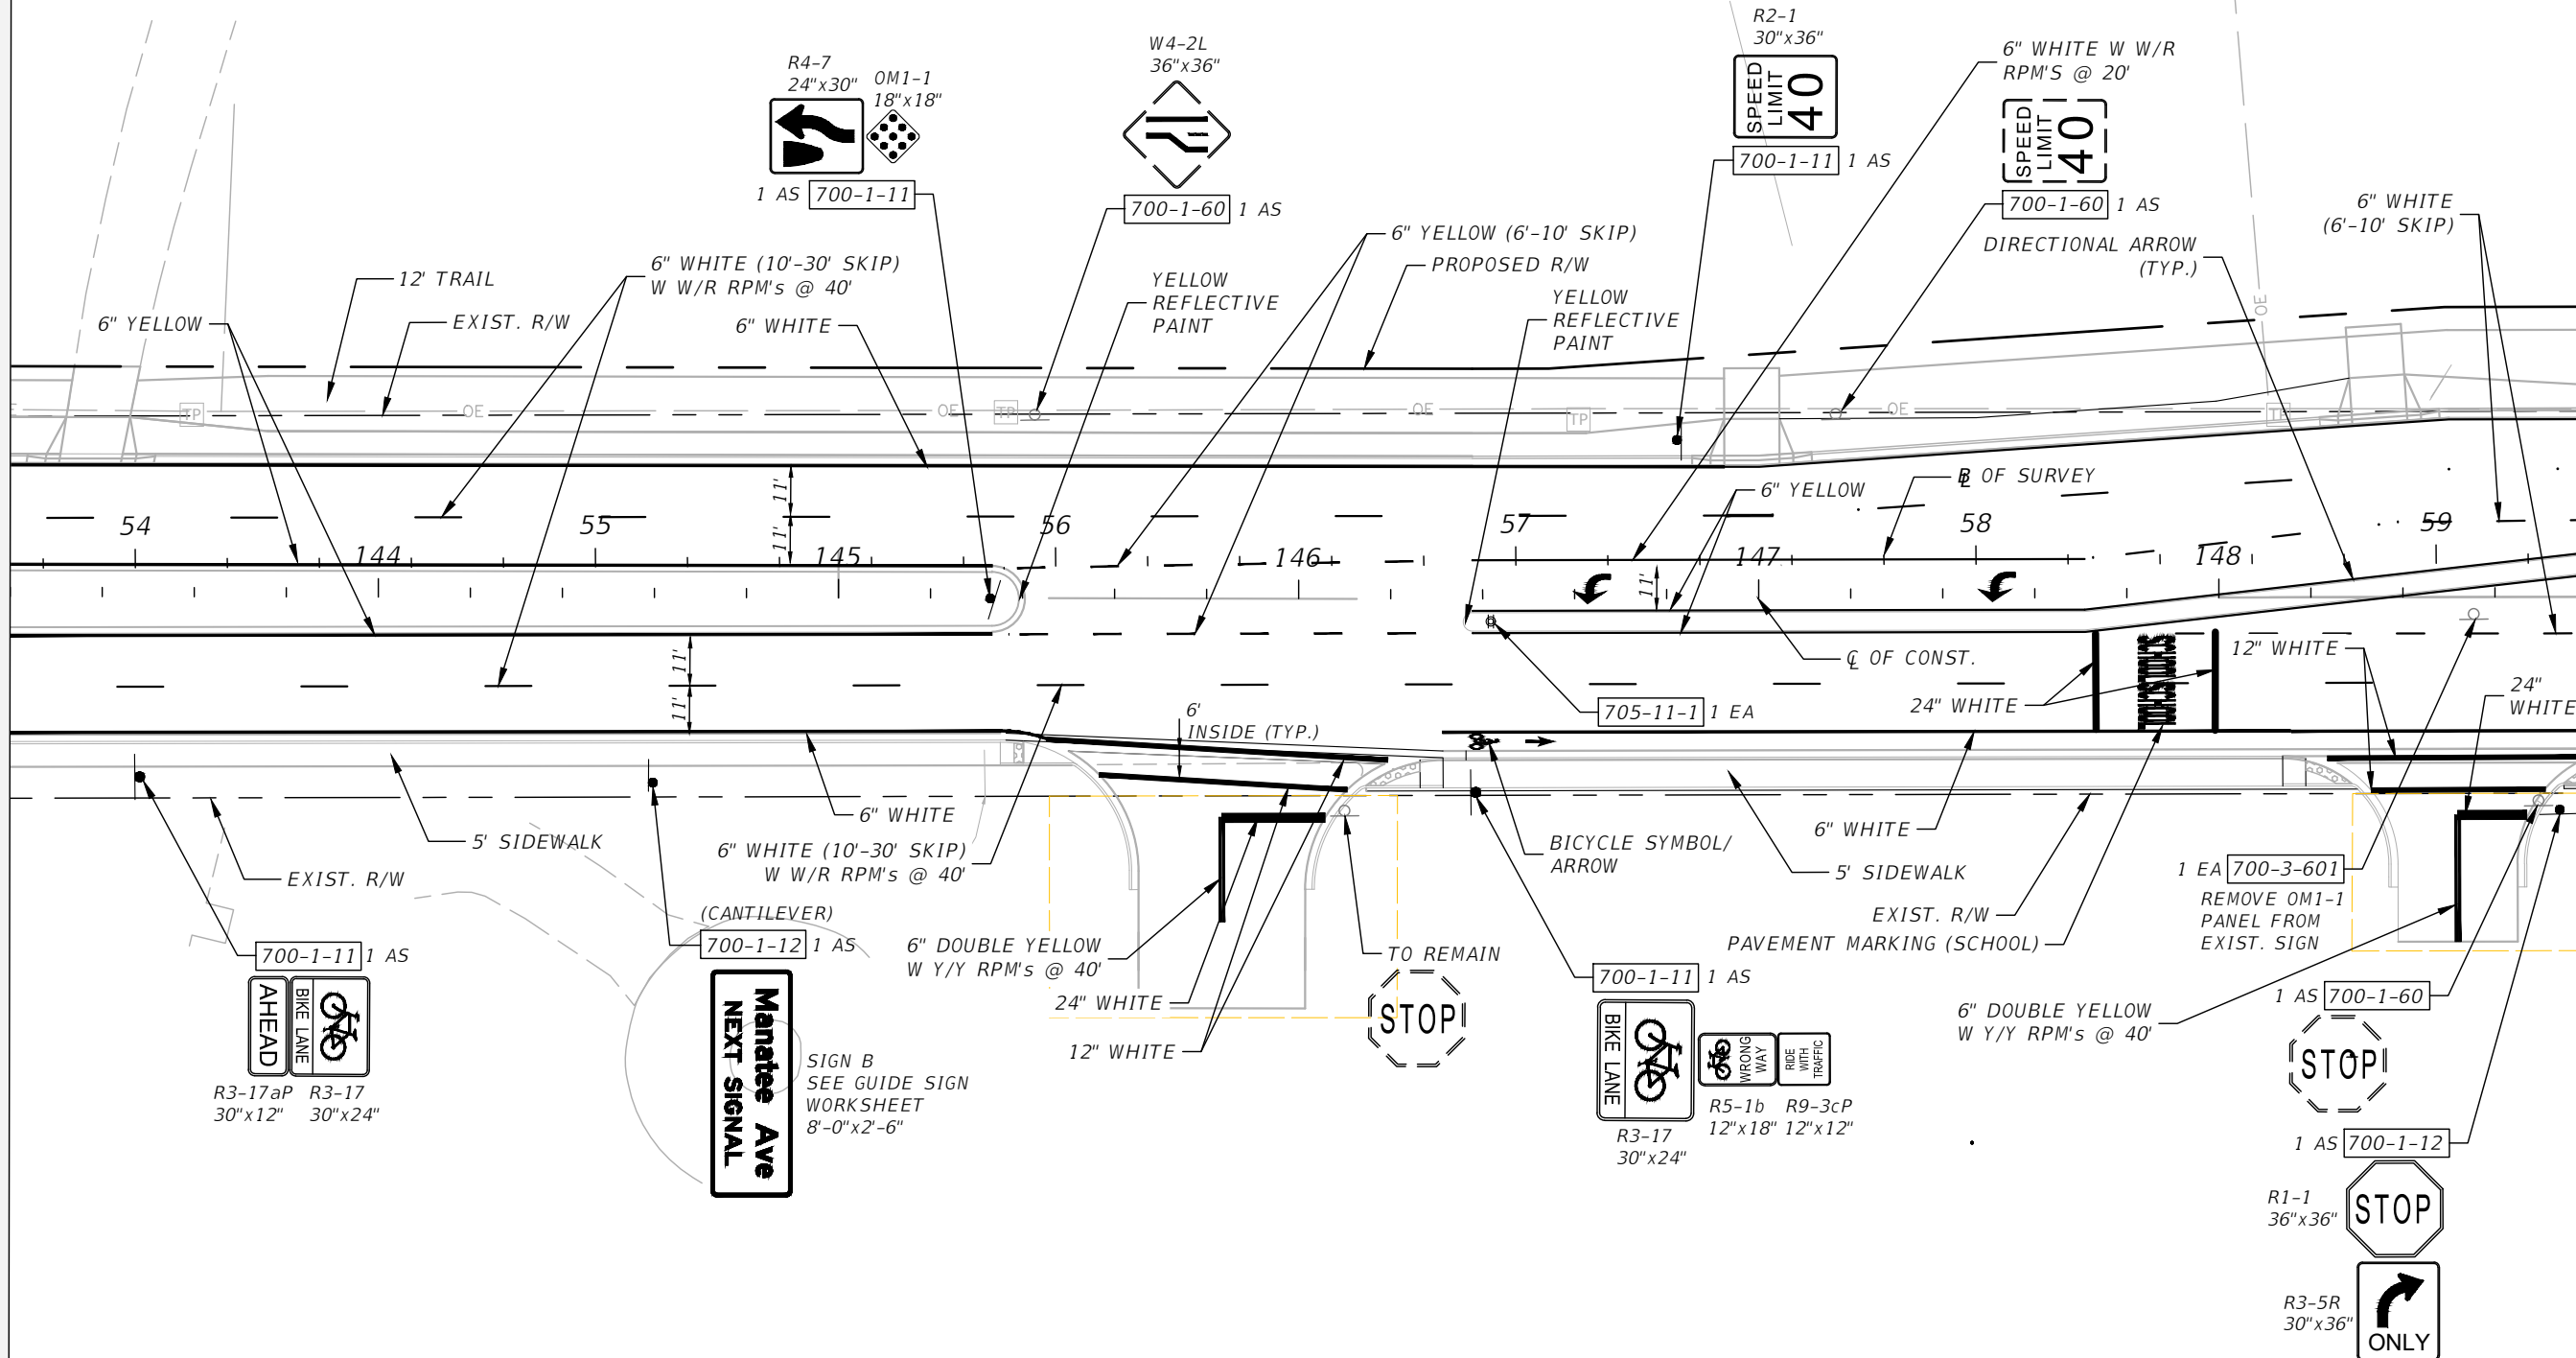

REVISIONS			
NO.	DESCRIPTION	DATE	BY



JEREMY FIORE RUNKLE, P.E.
 P.E. LICENSE NUMBER 73855
 380 PARK PLACE BOULEVARD
 SUITE 300
 CLEARWATER, FLORIDA, 33759
 (727) 531-3505




MANATEE COUNTY
 PUBLIC WORKS
 COUNTY PROJECT NO:
 6108260

75TH STREET WEST FROM
 20TH AVENUE W. TO MANATEE AVENUE W. (SR 64)
**SIGNING AND PAVEMENT
 MARKING PLAN (9)**


SHEET
 NO.
 S-13

THE OFFICIAL RECORD OF THIS SHEET IS THE ELECTRONIC FILE DIGITALLY SIGNED AND SEALED UNDER RULE 61G15-23.004, F.A.C.

75TH STREET W

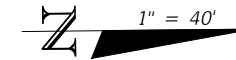

MATCHLINE STA. - 148+80.00

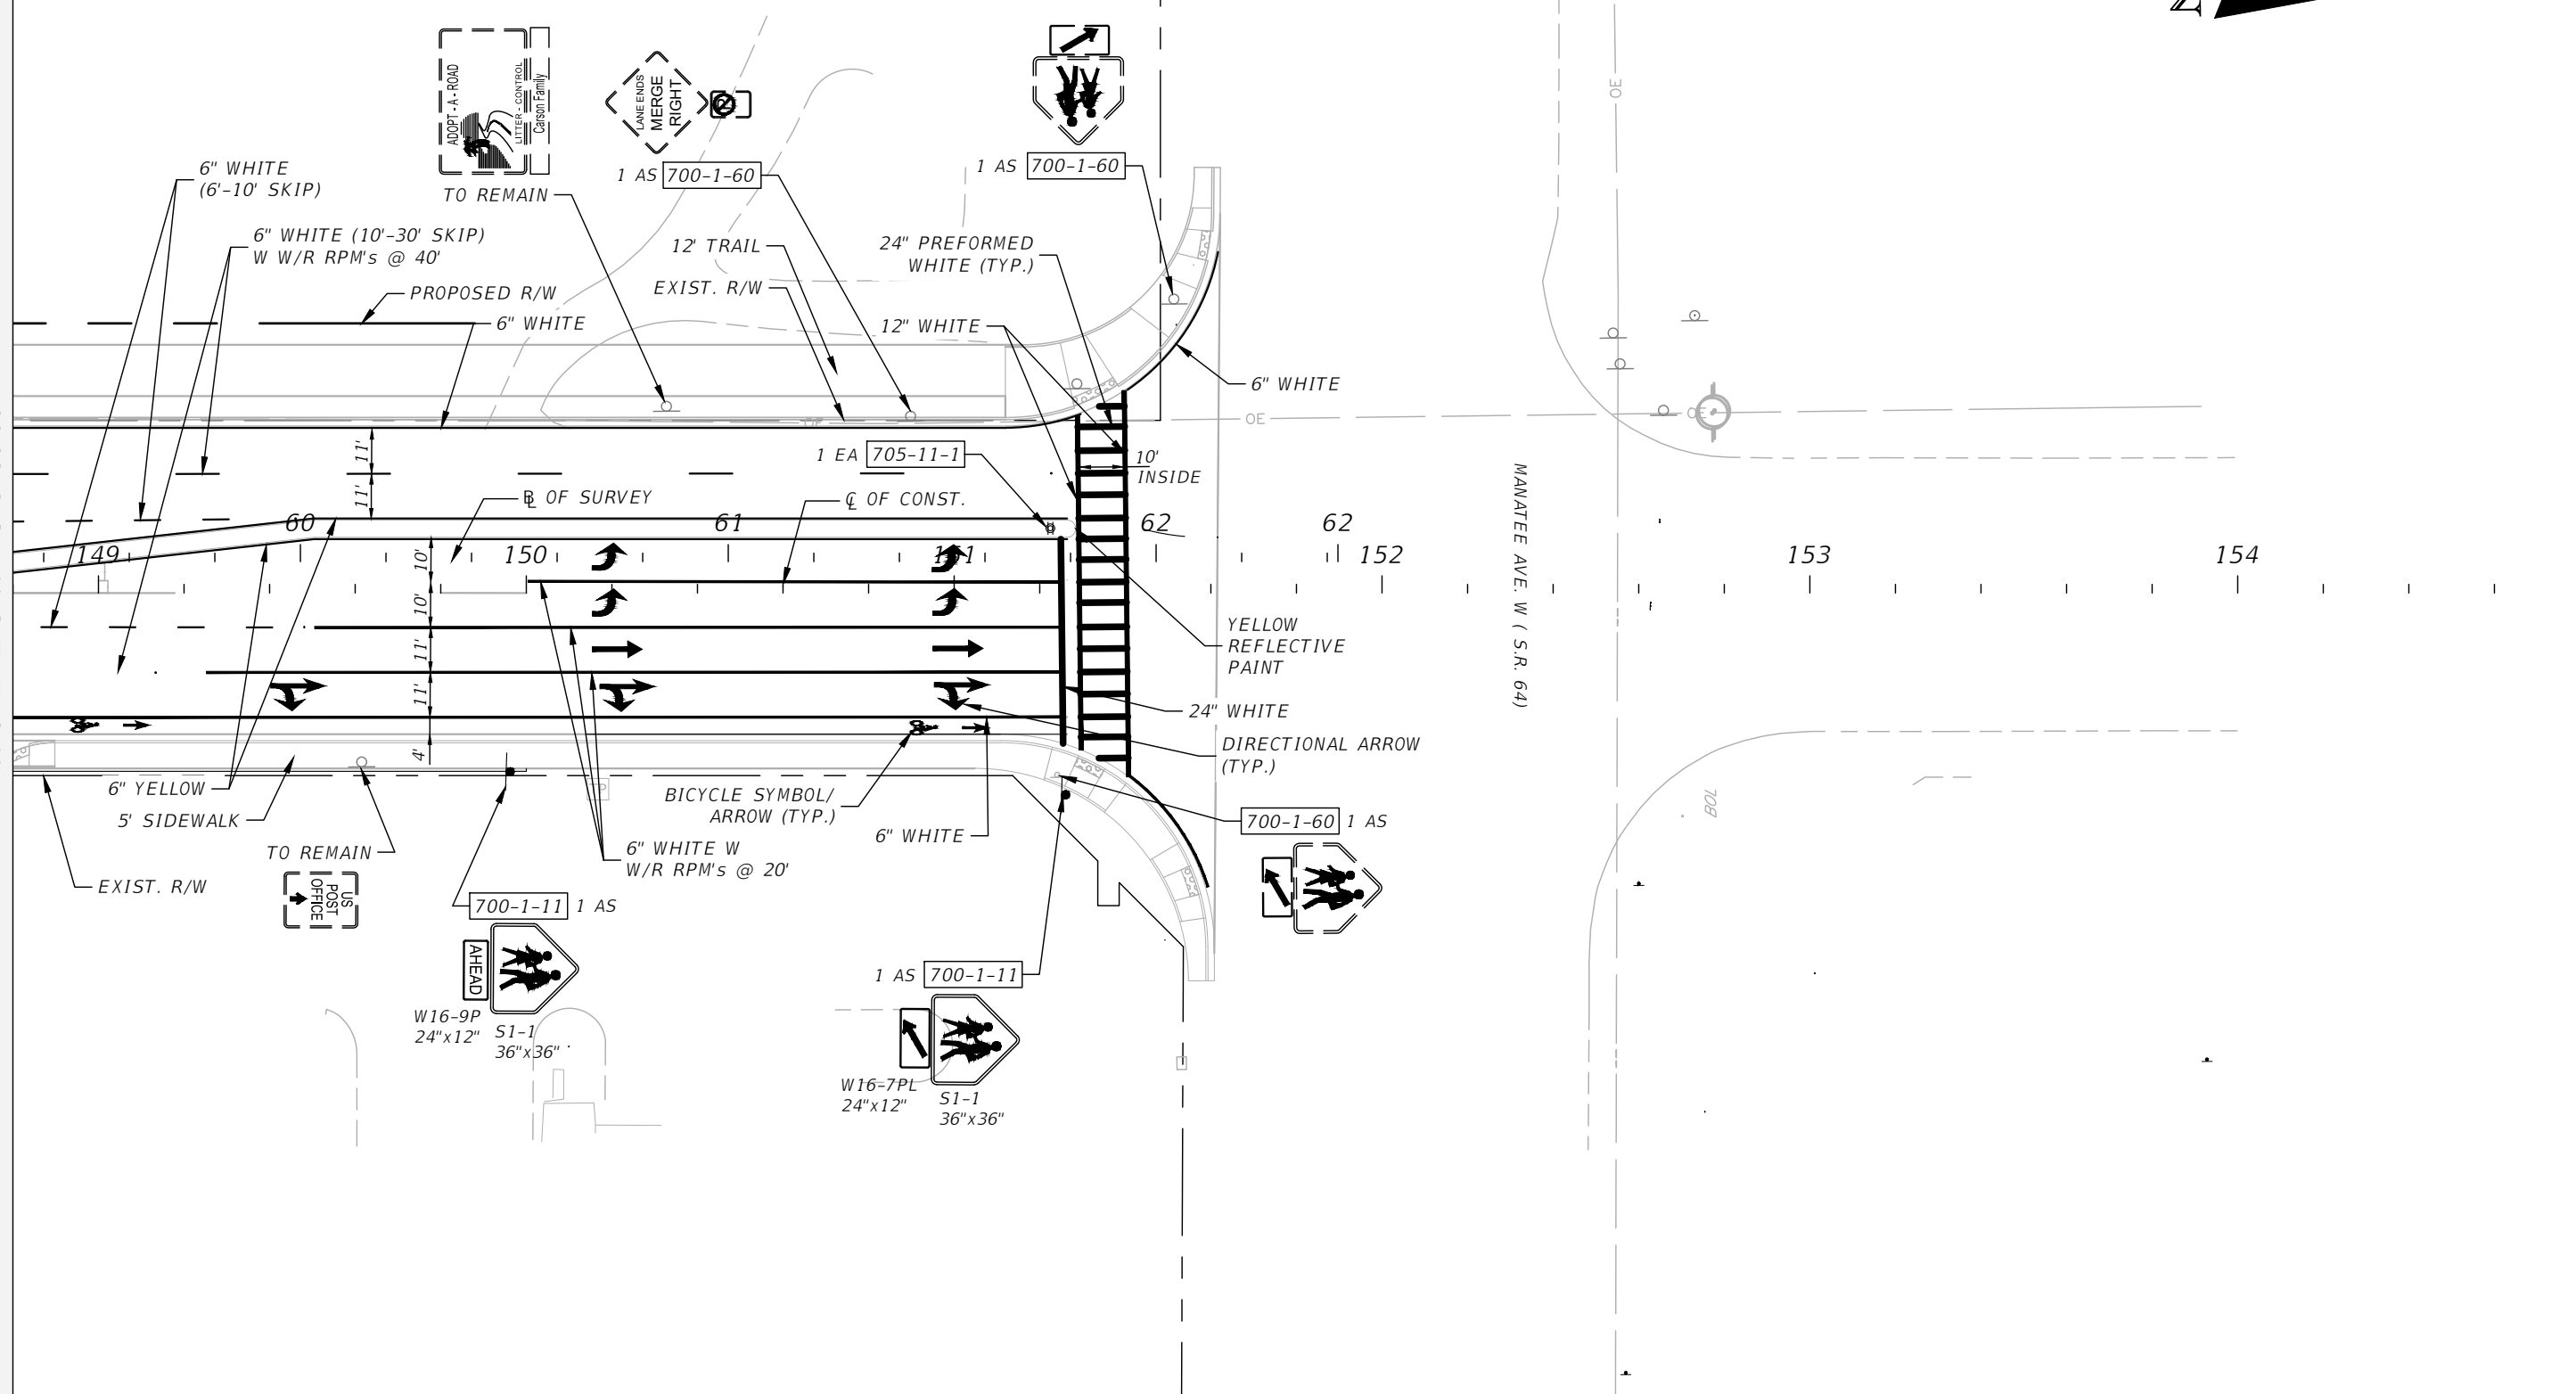

REVISIONS			
NO.	DESCRIPTION	DATE	BY



JEREMY FIORE RUNKLE, P.E.
 P.E. LICENSE NUMBER 73855
 380 PARK PLACE BOULEVARD
 SUITE 300
 CLEARWATER, FLORIDA, 33759
 (727) 531-3505



MANATEE COUNTY
 PUBLIC WORKS
 COUNTY PROJECT NO:
 6108260

75TH STREET WEST FROM
 20TH AVENUE W. TO MANATEE AVENUE W. (SR 64)
**SIGNING AND PAVEMENT
 MARKING PLAN (10)**

SHEET
 NO.
 S-14

THE OFFICIAL RECORD OF THIS SHEET IS THE ELECTRONIC FILE DIGITALLY SIGNED AND SEALED UNDER RULE 61G15-23.004, F.A.C.

