

NO.	REVISIONS	DATE	BY

SCALE  
AS NOTED

DESIGNED BY  
JRJ

DRAWN BY  
JRJ

CHECKED BY  
NFR

DATE  
JUNE 2025

PROJECT NO.  
6096260





DESIGN ENGINEER  
NORMAN F. ROBERTSON, P.E.  
FL. LICENSE NO.  
69785

**UTILITY ADJUSTMENTS (1)**

SHEET NO.  
73

THE OFFICIAL RECORD OF THIS SHEET IS THE ELECTRONIC FILE DIGITALLY SIGNED AND SEALED UNDER RULE 61G15-23.004, F.A.C.

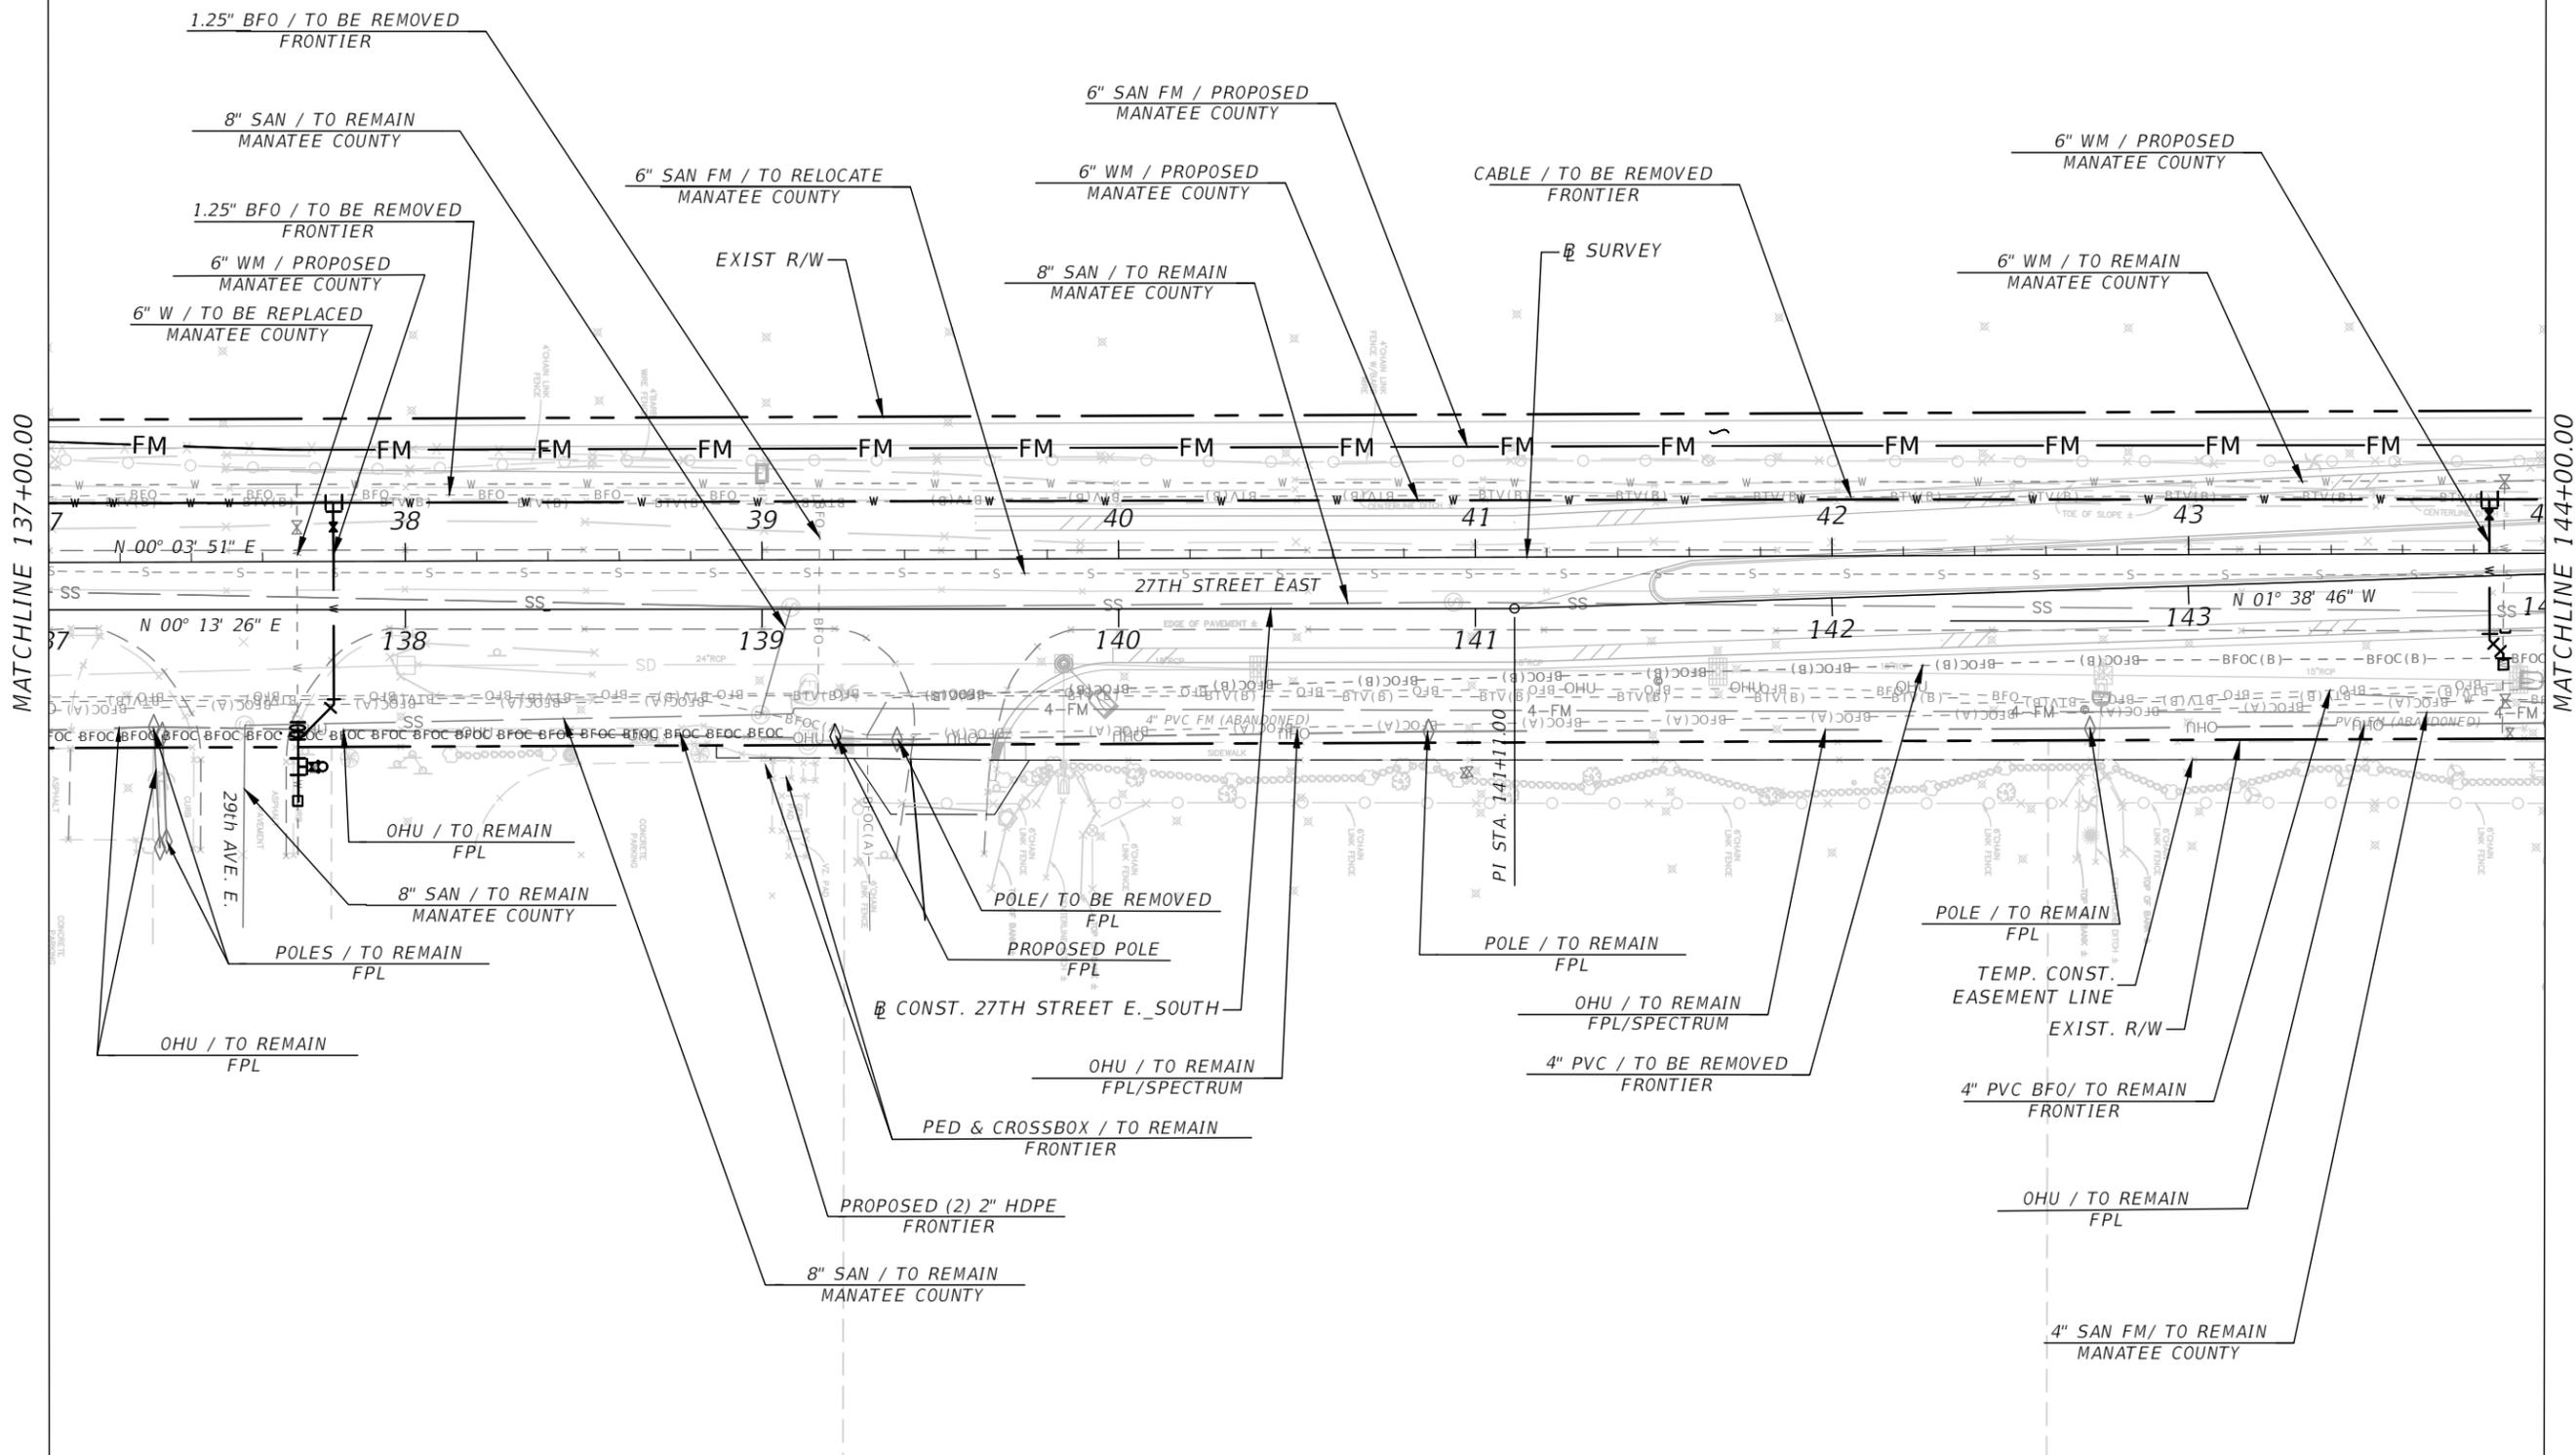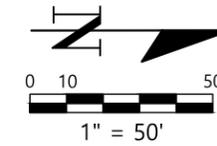

MATCHLINE 137+00.00

MATCHLINE 144+00.00

NO.	REVISIONS	DATE	BY	SCALE
				AS NOTED
				DESIGNED BY
				JRJ
				DRAWN BY
				JRJ
				CHECKED BY
				NFR

AtkinsRéalis  
 4030 W BOY SCOUT BLVD  
 SUITE 700  
 TAMPA, FL 33607  
 (813) 282-7275

DATE  
 JUNE 2025  
 PROJECT NO.  
 6096260





DESIGN ENGINEER  
 NORMAN F.  
 ROBERTSON, P.E.  
 FL. LICENSE NO.  
 69785

**UTILITY ADJUSTMENTS (2)**

SHEET NO.  
74

THE OFFICIAL RECORD OF THIS SHEET IS THE ELECTRONIC FILE DIGITALLY SIGNED AND SEALED UNDER RULE 61G15-23.004, F.A.C.

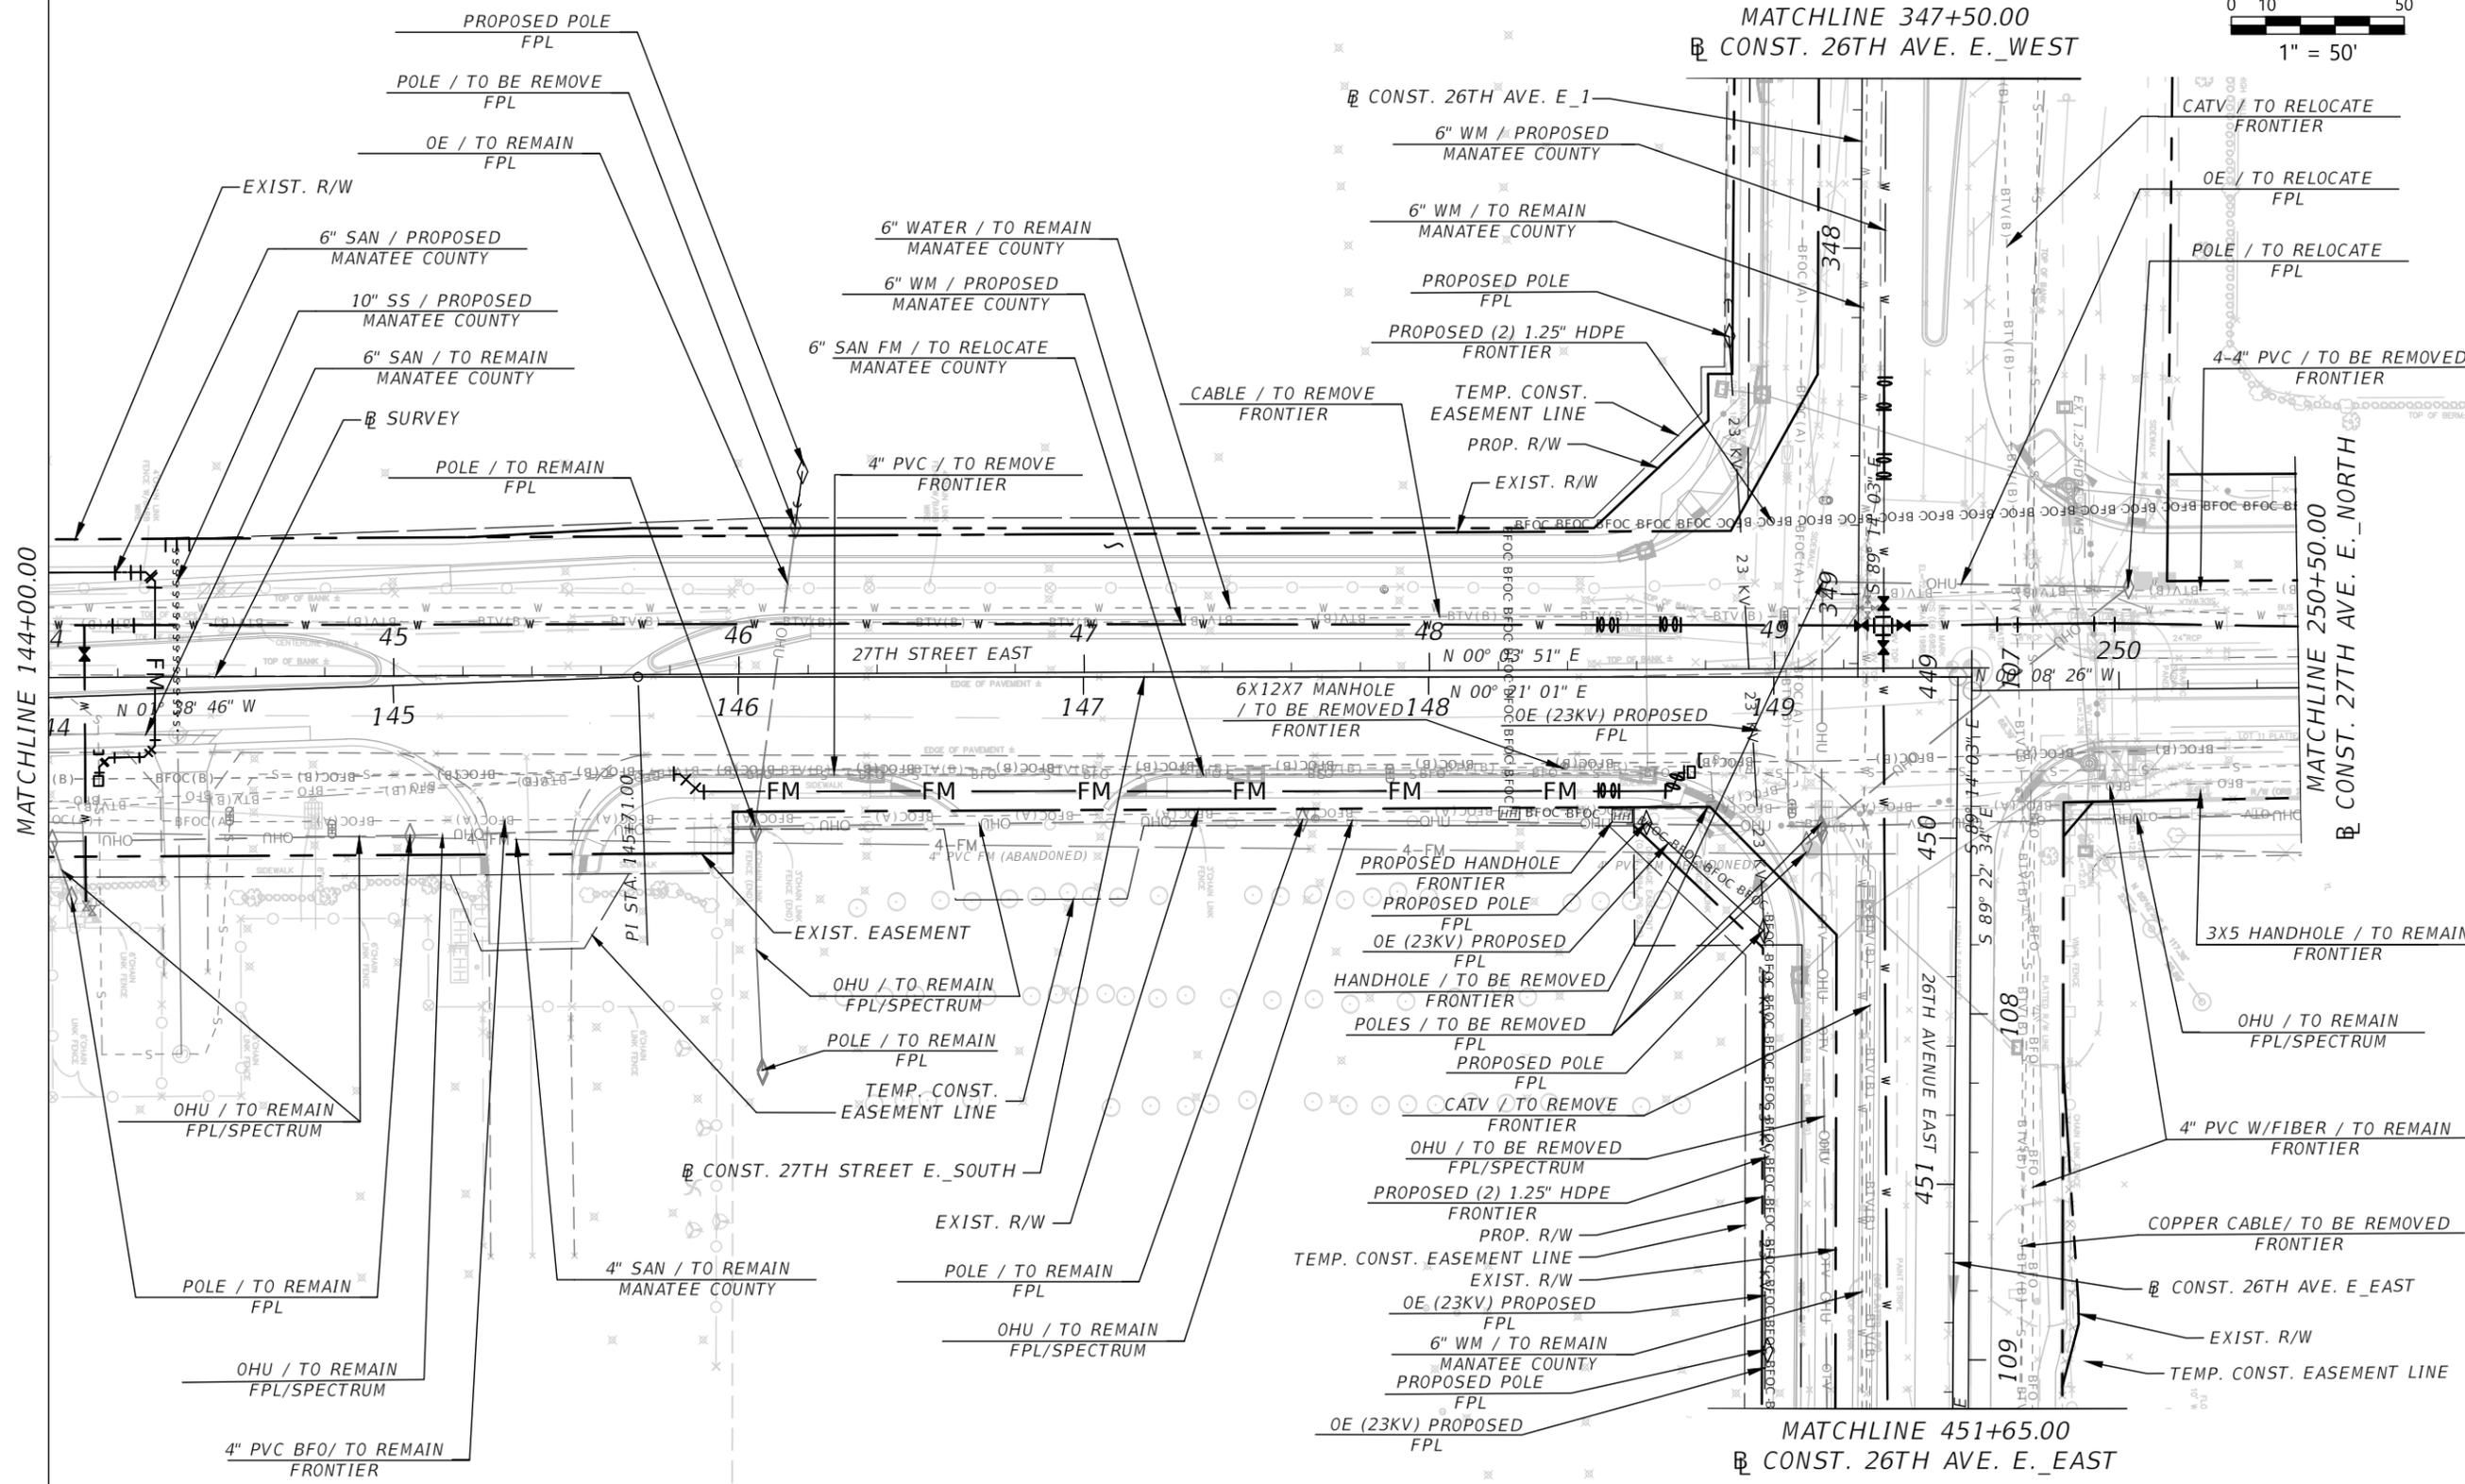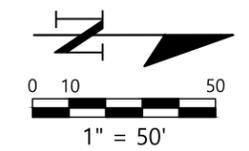

NO.	REVISIONS	DATE	BY

SCALE  
AS NOTED

DESIGNED BY  
JRJ

DRAWN BY  
JRJ

CHECKED BY  
NFR

**AtkinsRéalis**  
4030 W BOY SCOUT BLVD  
SUITE 700  
TAMPA, FL 33607  
(813) 282-7275

DATE  
JUNE 2025

PROJECT NO.  
6096260





DESIGN ENGINEER  
NORMAN F. ROBERTSON, P.E.  
FL. LICENSE NO.  
69785

**UTILITY ADJUSTMENTS (3)**

SHEET NO.  
75

THE OFFICIAL RECORD OF THIS SHEET IS THE ELECTRONIC FILE DIGITALLY SIGNED AND SEALED UNDER RULE 61G15-23.004, F.A.C.

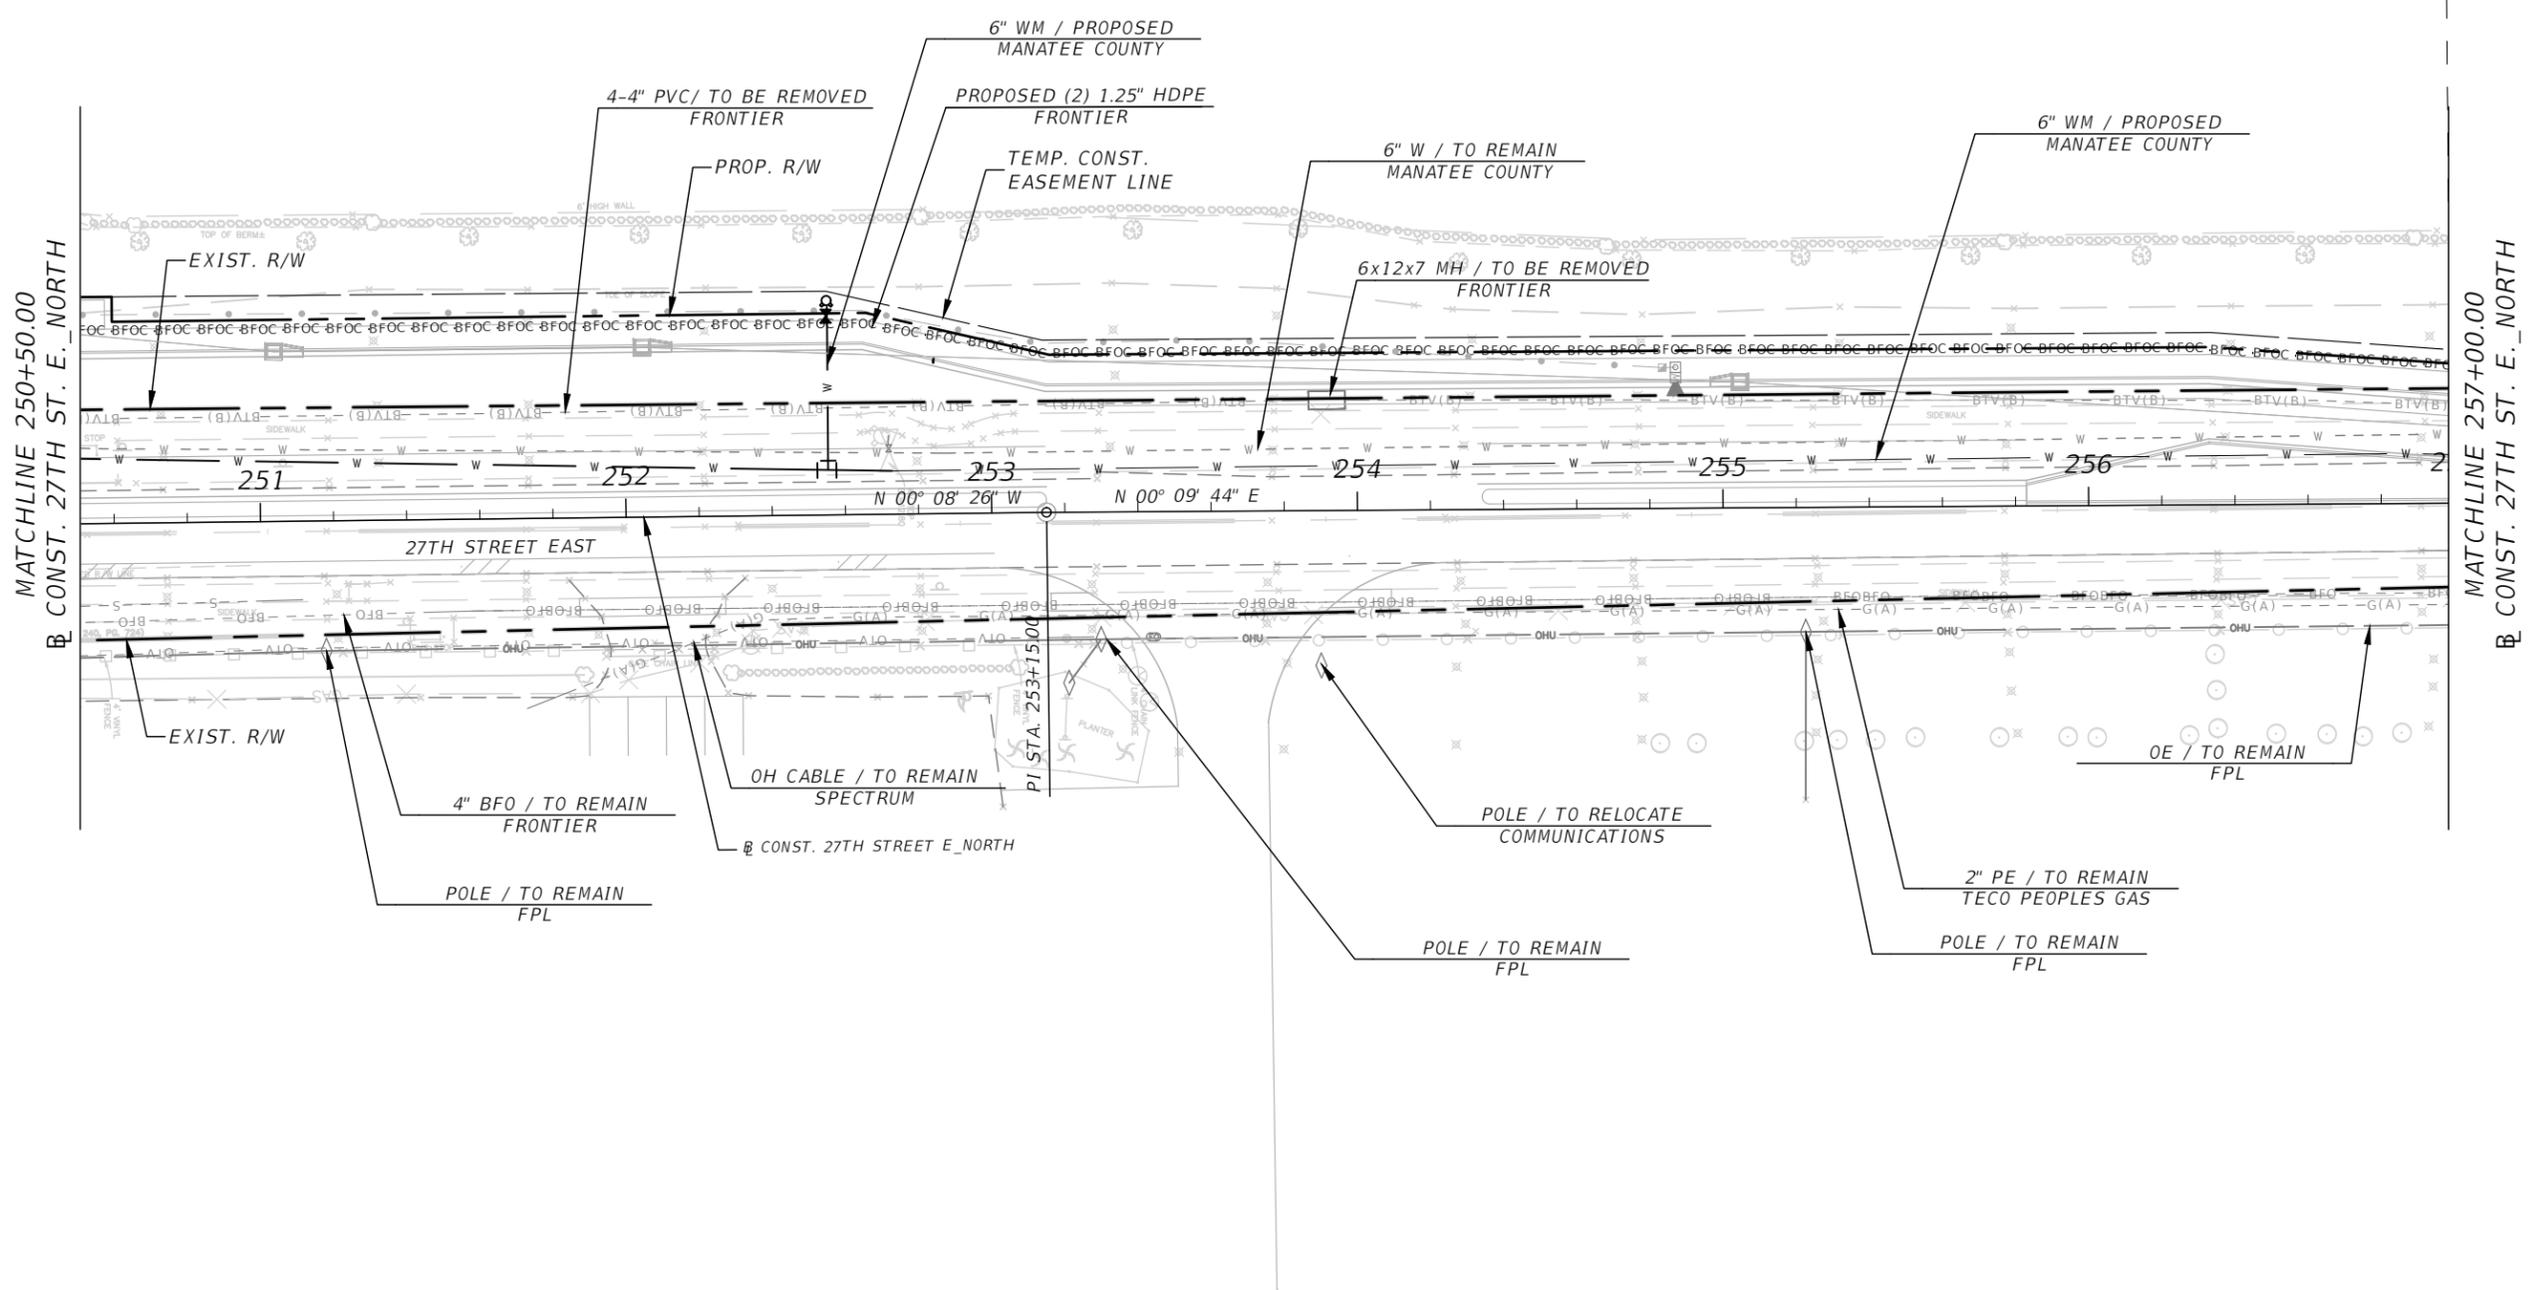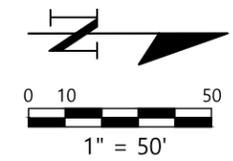

NO.	REVISIONS	DATE	BY	SCALE
				AS NOTED
				DESIGNED BY
				JRJ
				DRAWN BY
				JRJ
				CHECKED BY
				NFR

**AtkinsRéalis**  
 4030 W BOY SCOUT BLVD  
 SUITE 700  
 TAMPA, FL 33607  
 (813) 282-7275

DATE  
 JUNE 2025  
 PROJECT NO.  
 6096260





DESIGN ENGINEER  
 NORMAN F. ROBERTSON, P.E.  
 FL. LICENSE NO.  
 69785

**UTILITY ADJUSTMENTS (4)**

SHEET NO.  
 76

THE OFFICIAL RECORD OF THIS SHEET IS THE ELECTRONIC FILE DIGITALLY SIGNED AND SEALED UNDER RULE 61G15-23.004, F.A.C.

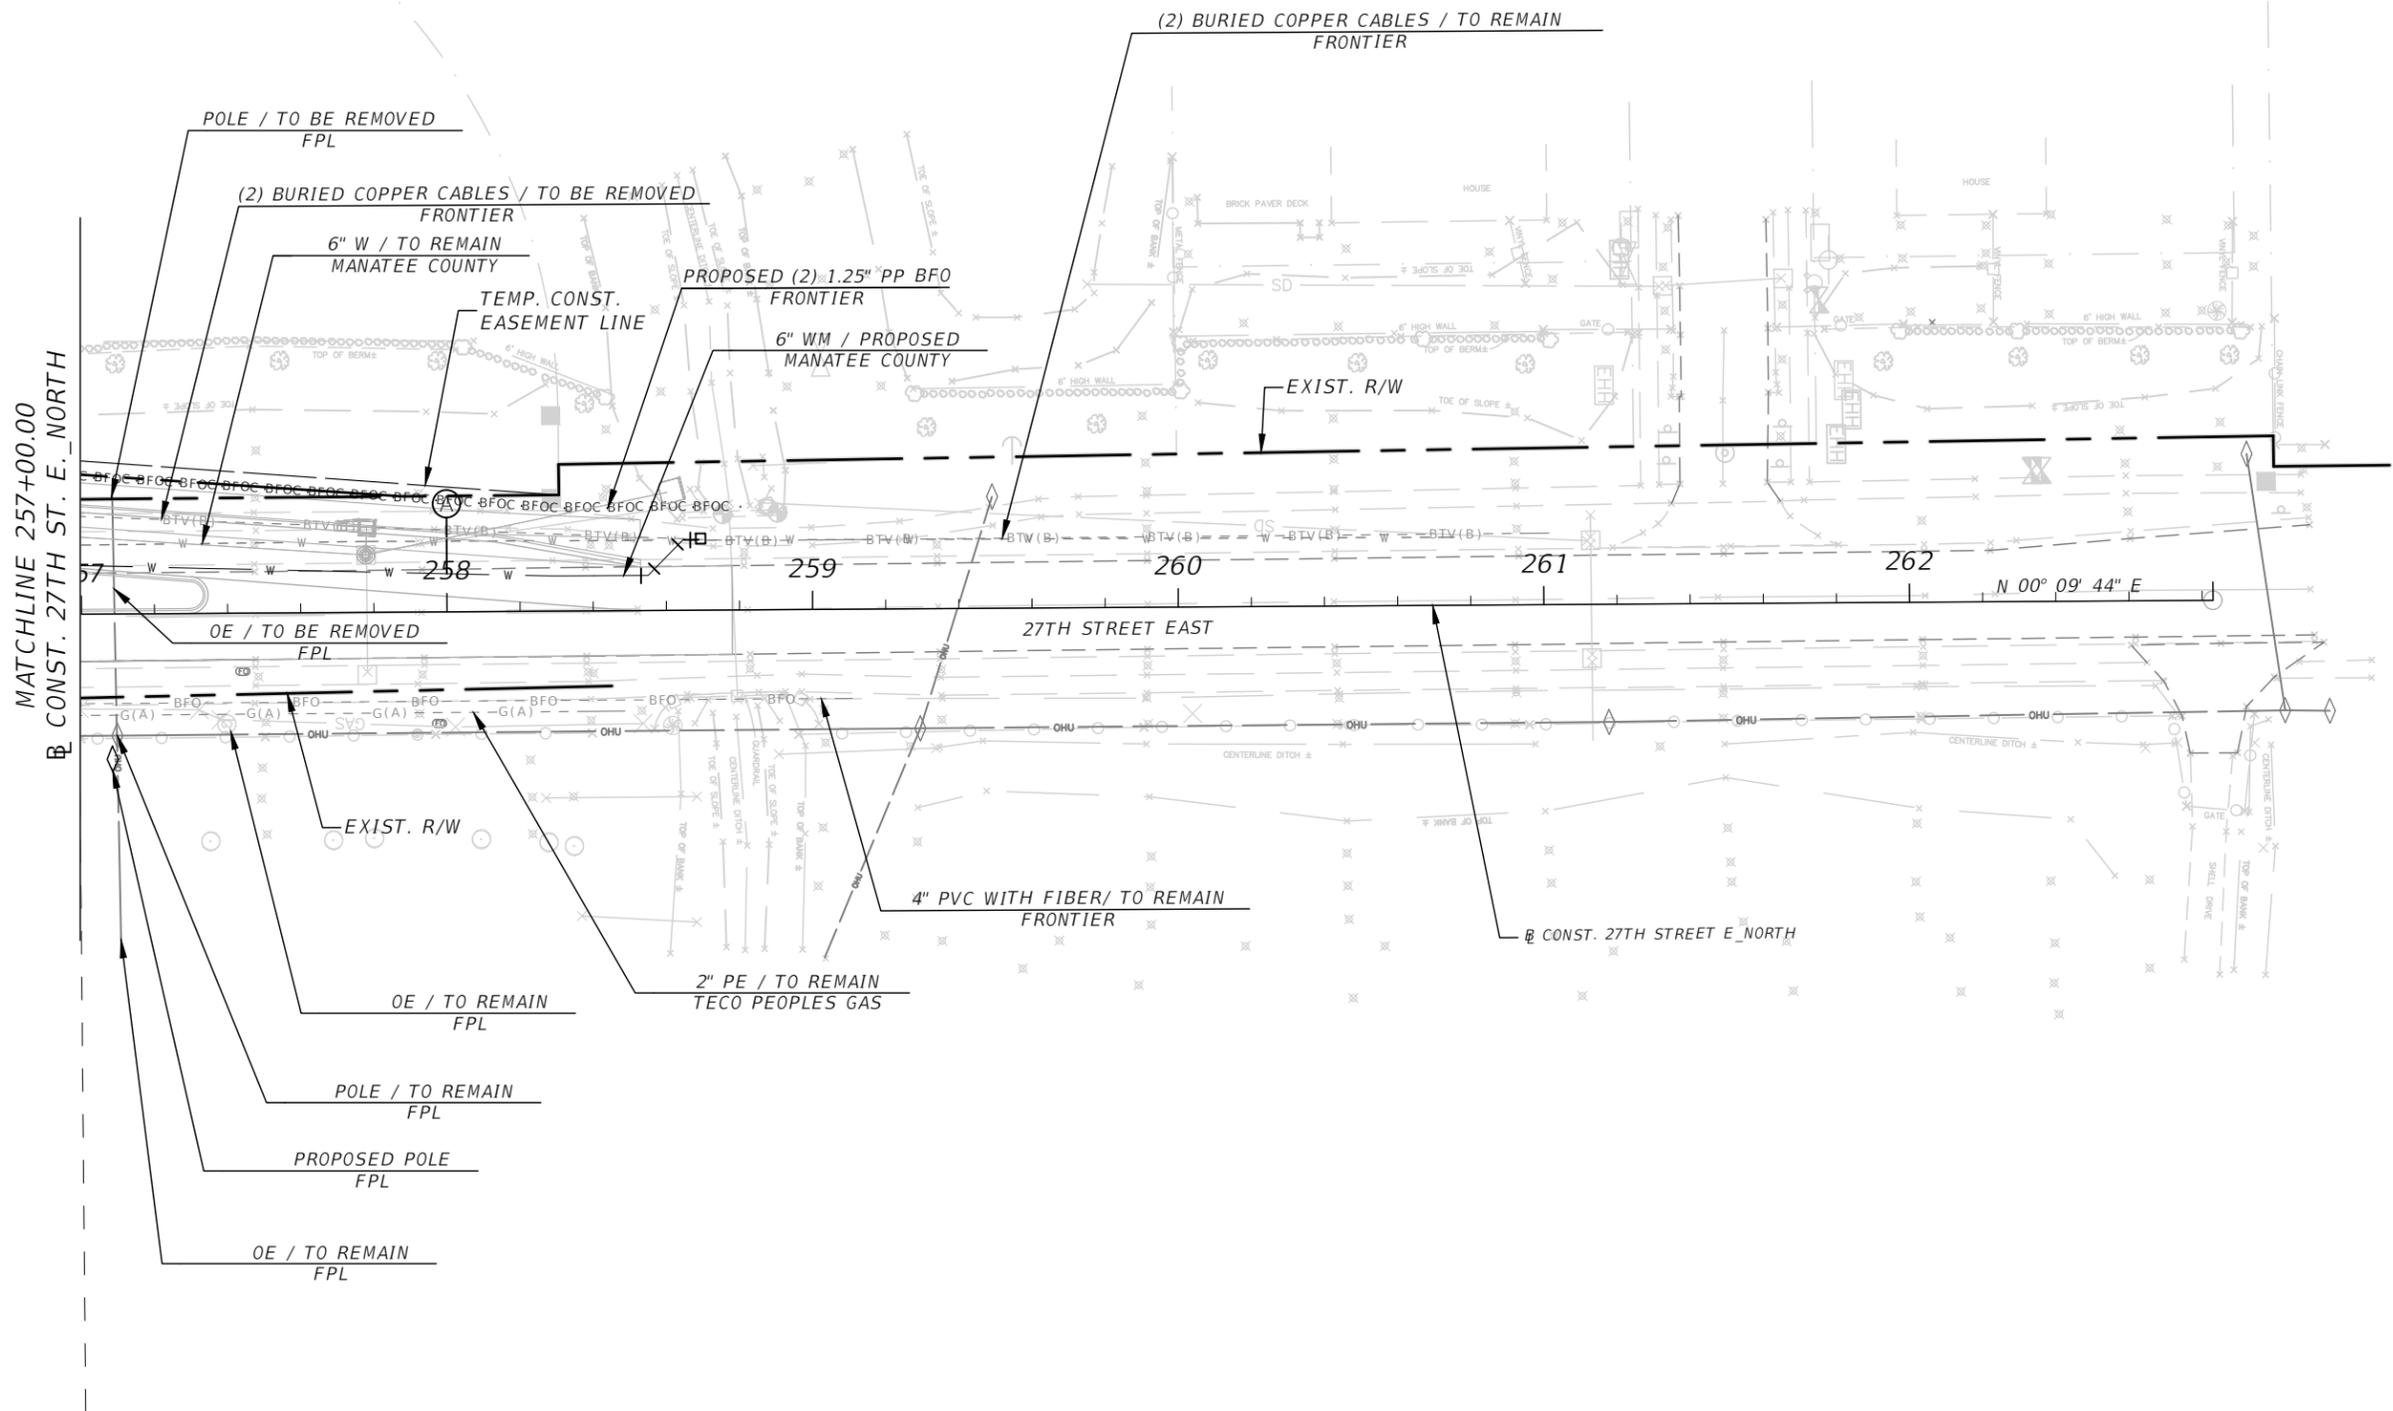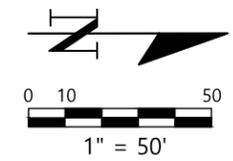

NO.	REVISIONS	DATE	BY

SCALE  
AS NOTED

DESIGNED BY  
JRJ

DRAWN BY  
JRJ

CHECKED BY  
NFR

**AtkinsRéalis**  
4030 W BOY SCOUT BLVD  
SUITE 700  
TAMPA, FL 33607  
(813) 282-7275

DATE  
JUNE 2025

PROJECT NO.  
6096260





DESIGN ENGINEER  
NORMAN F. ROBERTSON, P.E.  
FL. LICENSE NO.  
69785

**UTILITY ADJUSTMENTS (5)**

SHEET NO.  
77

THE OFFICIAL RECORD OF THIS SHEET IS THE ELECTRONIC FILE DIGITALLY SIGNED AND SEALED UNDER RULE 61G15-23.004, F.A.C.

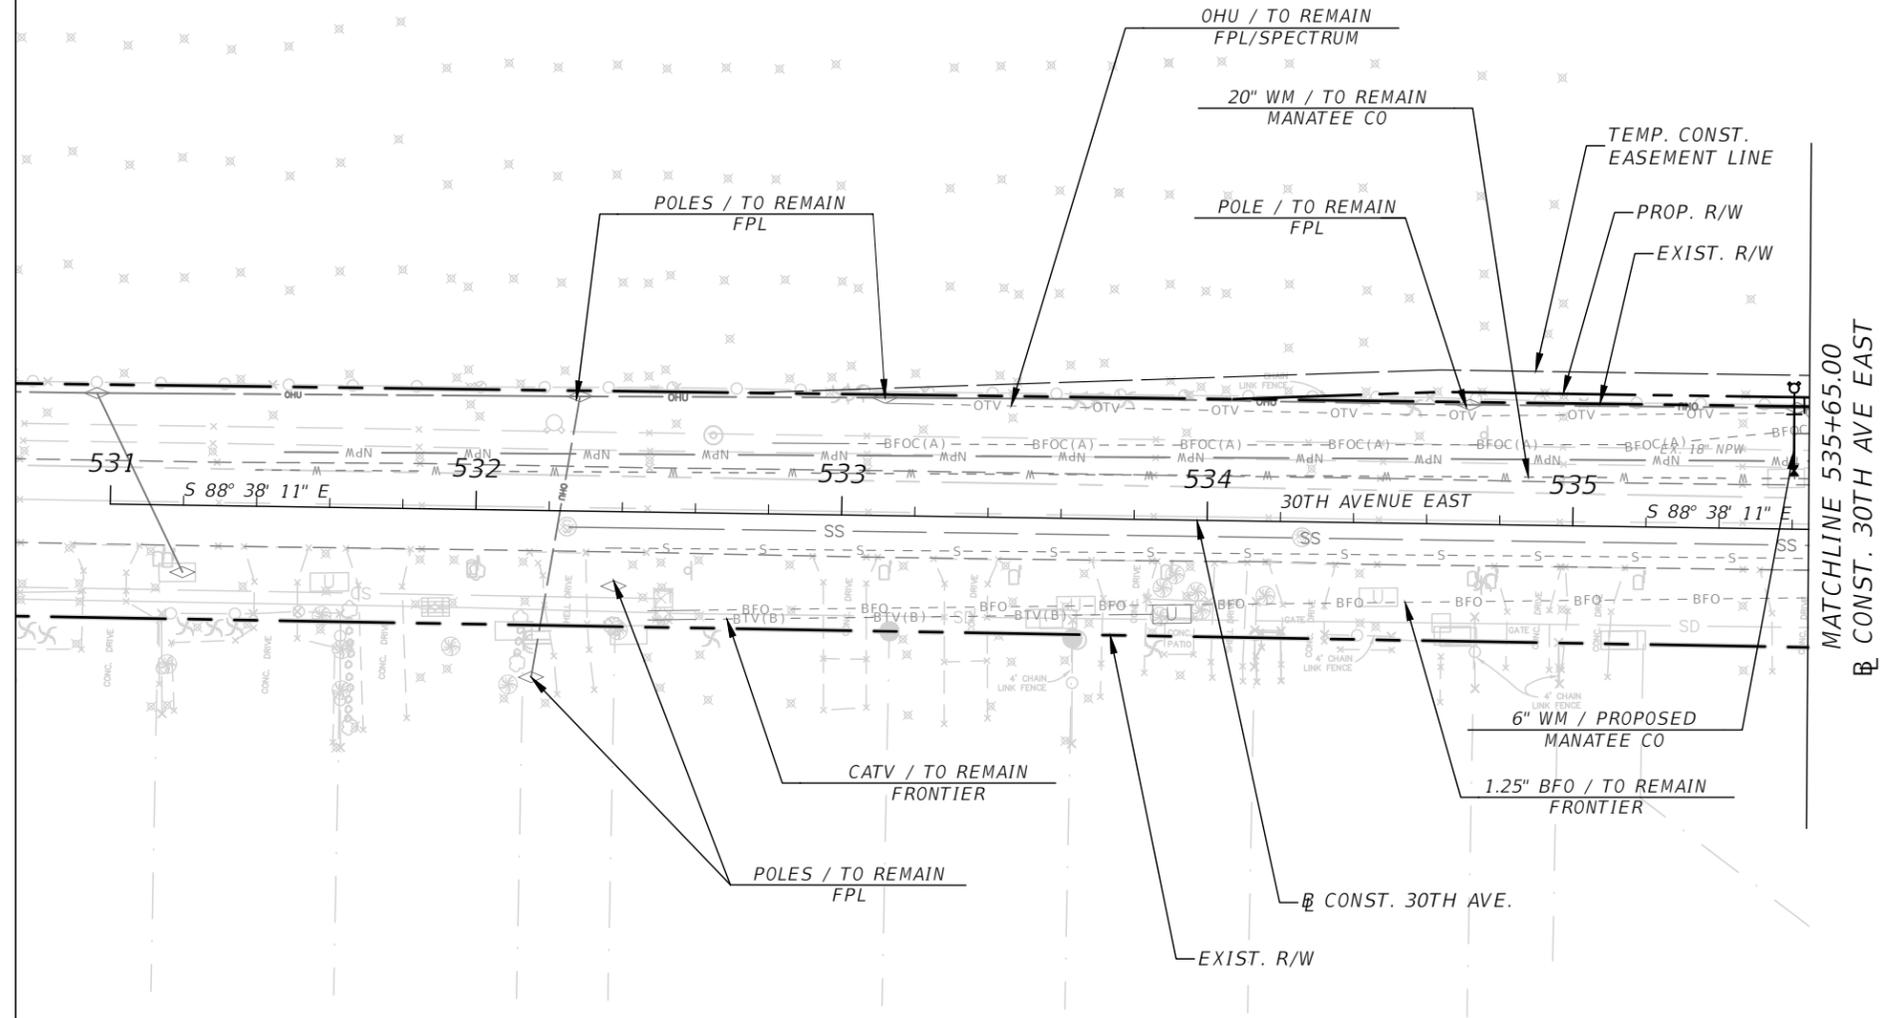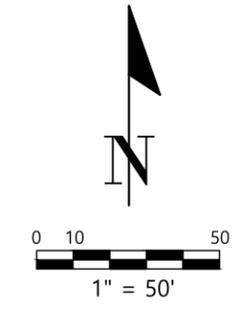

MATCHLINE 535+65.00  
CONST. 30TH AVE EAST



NO.	REVISIONS	DATE	BY	SCALE	DATE	DESIGN ENGINEER	SHEET NO.
				AS NOTED	JUNE 2025	NORMAN F. ROBERTSON, P.E.	
				DESIGNED BY	PROJECT NO.	FL. LICENSE NO.	
					6096260	69785	
				DRAWN BY			
				CHECKED BY			

**AtkinsRéalis**  
4030 W BOY SCOUT BLVD  
SUITE 700  
TAMPA, FL 33607  
(813) 282-7275



**UTILITY ADJUSTMENTS (6)**

THE OFFICIAL RECORD OF THIS SHEET IS THE ELECTRONIC FILE DIGITALLY SIGNED AND SEALED UNDER RULE 61G15-23.004, F.A.C.

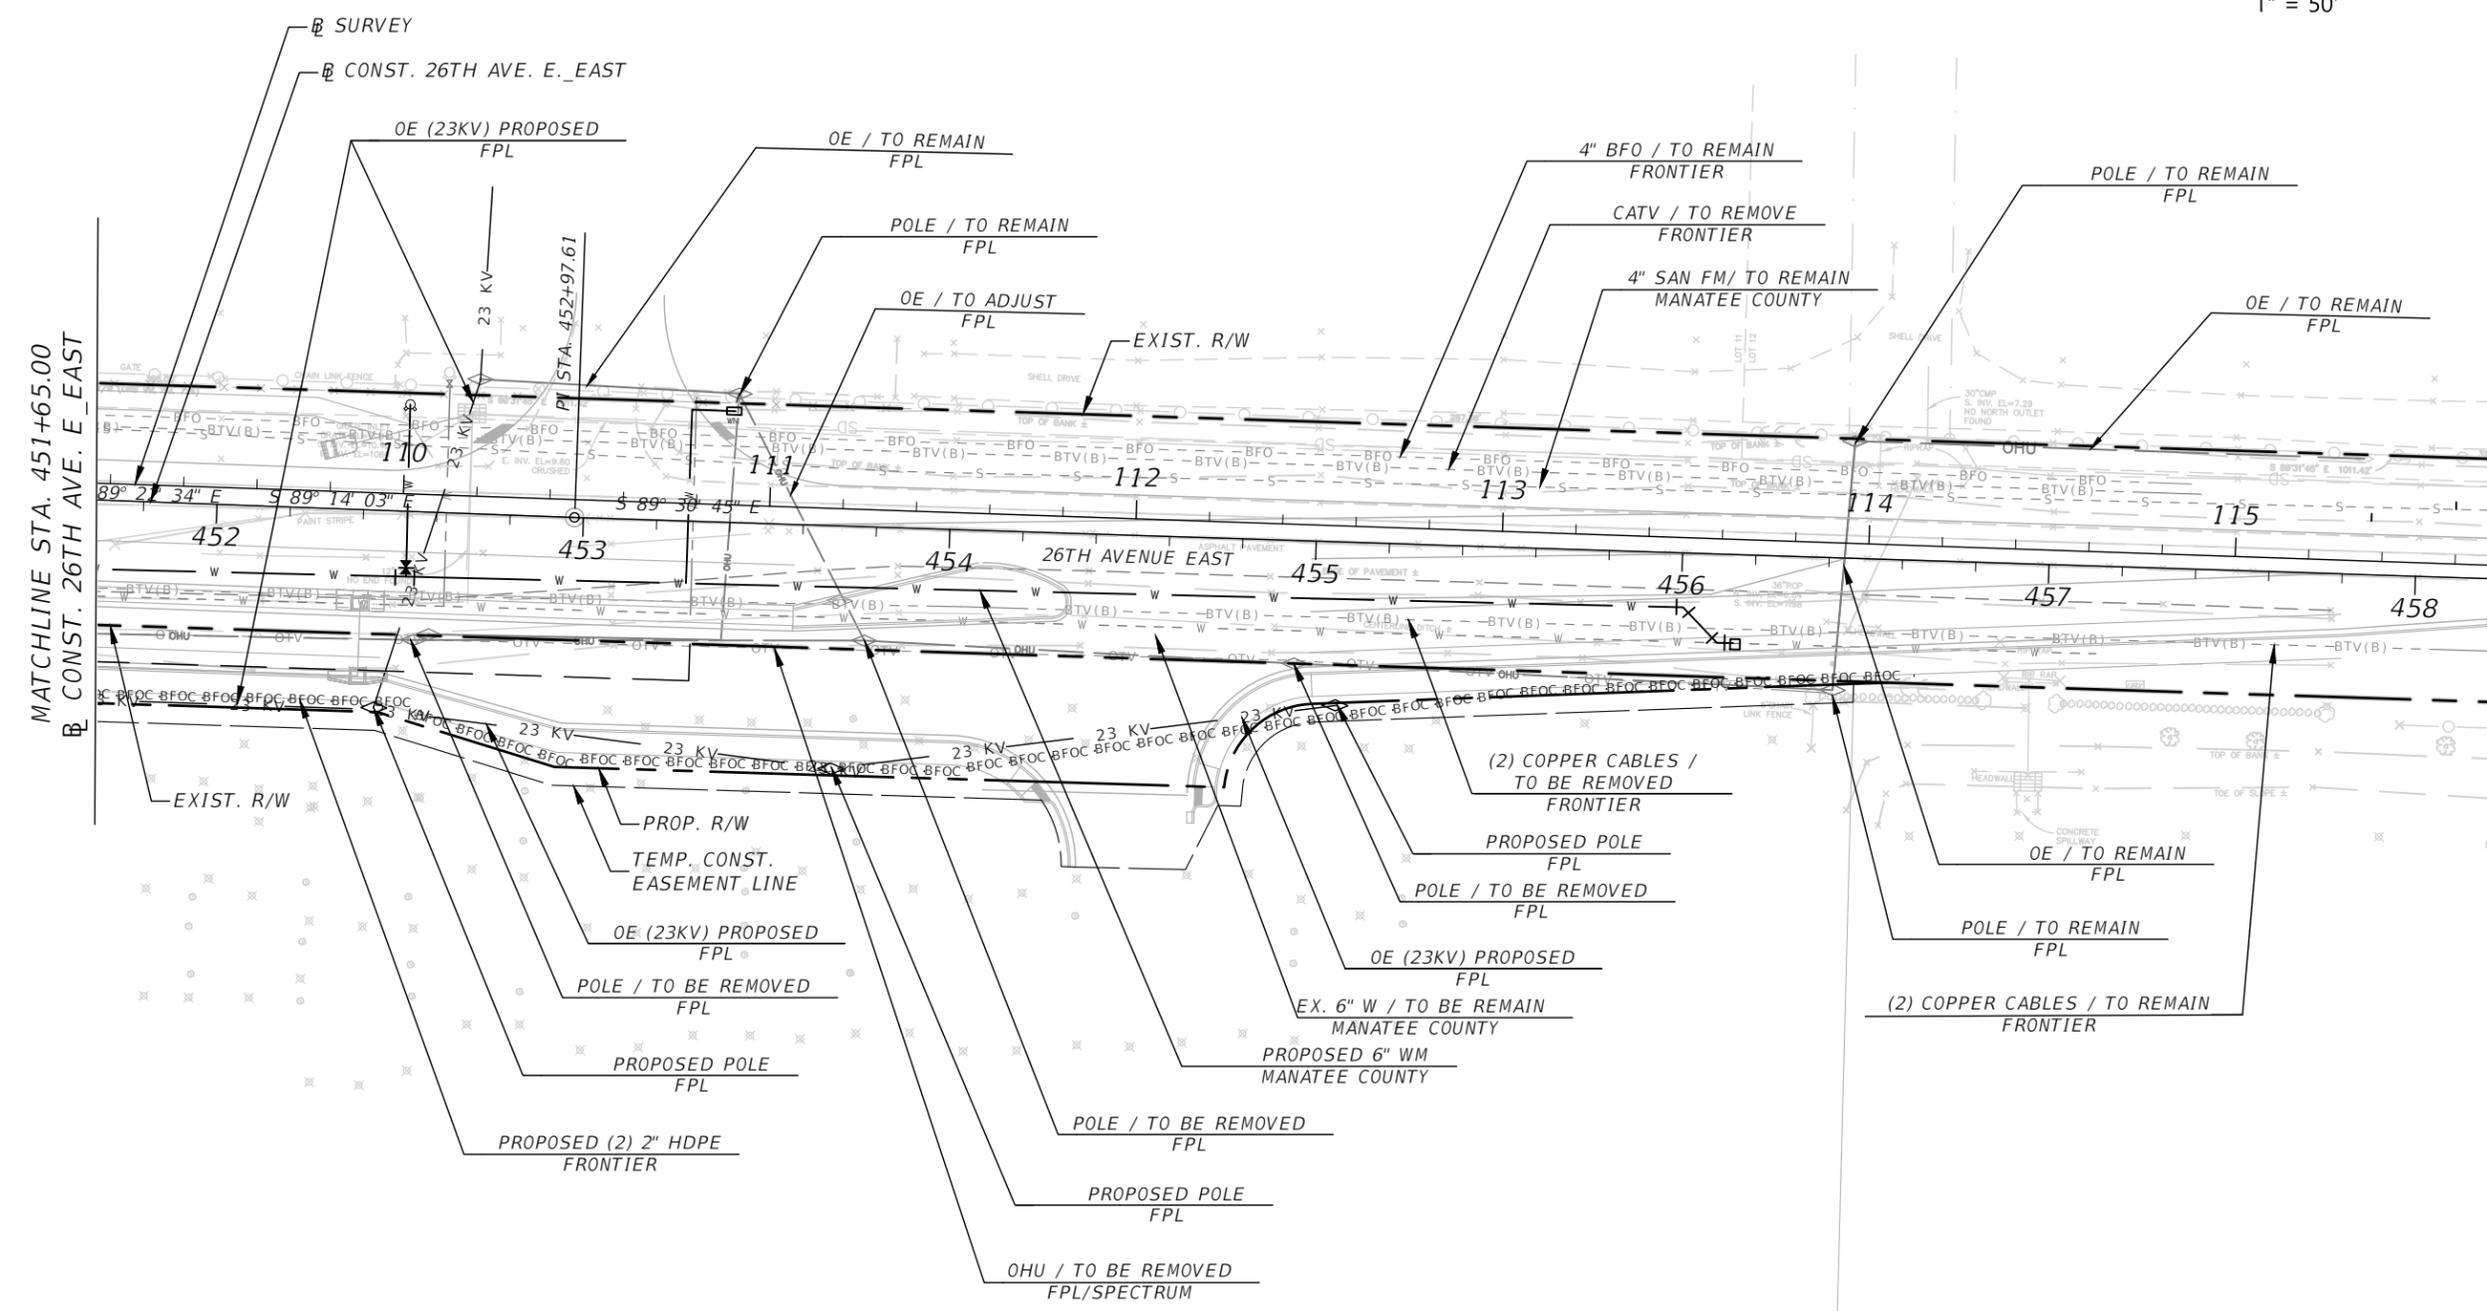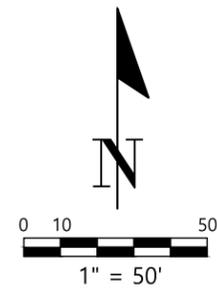

THE OFFICIAL RECORD OF THIS SHEET IS THE ELECTRONIC FILE DIGITALLY SIGNED AND SEALED UNDER RULE 61G15-23.004, F.A.C.



NO.	REVISIONS	DATE	BY	SCALE	DATE	DESIGN ENGINEER	SHEET NO.
				AS NOTED	JUNE 2025	NORMAN F. ROBERTSON, P.E.	
				DESIGNED BY	PROJECT NO.	FL. LICENSE NO.	
				JRJ	6096260	69785	
				DRAWN BY			
				JRJ			
				CHECKED BY			
				NFR			

AtkinsRéalis  
4030 W BOY SCOUT BLVD  
SUITE 700  
TAMPA, FL 33607  
(813) 282-7275



DESIGN ENGINEER  
NORMAN F. ROBERTSON, P.E.  
FL. LICENSE NO.  
69785

**UTILITY ADJUSTMENTS (7)**

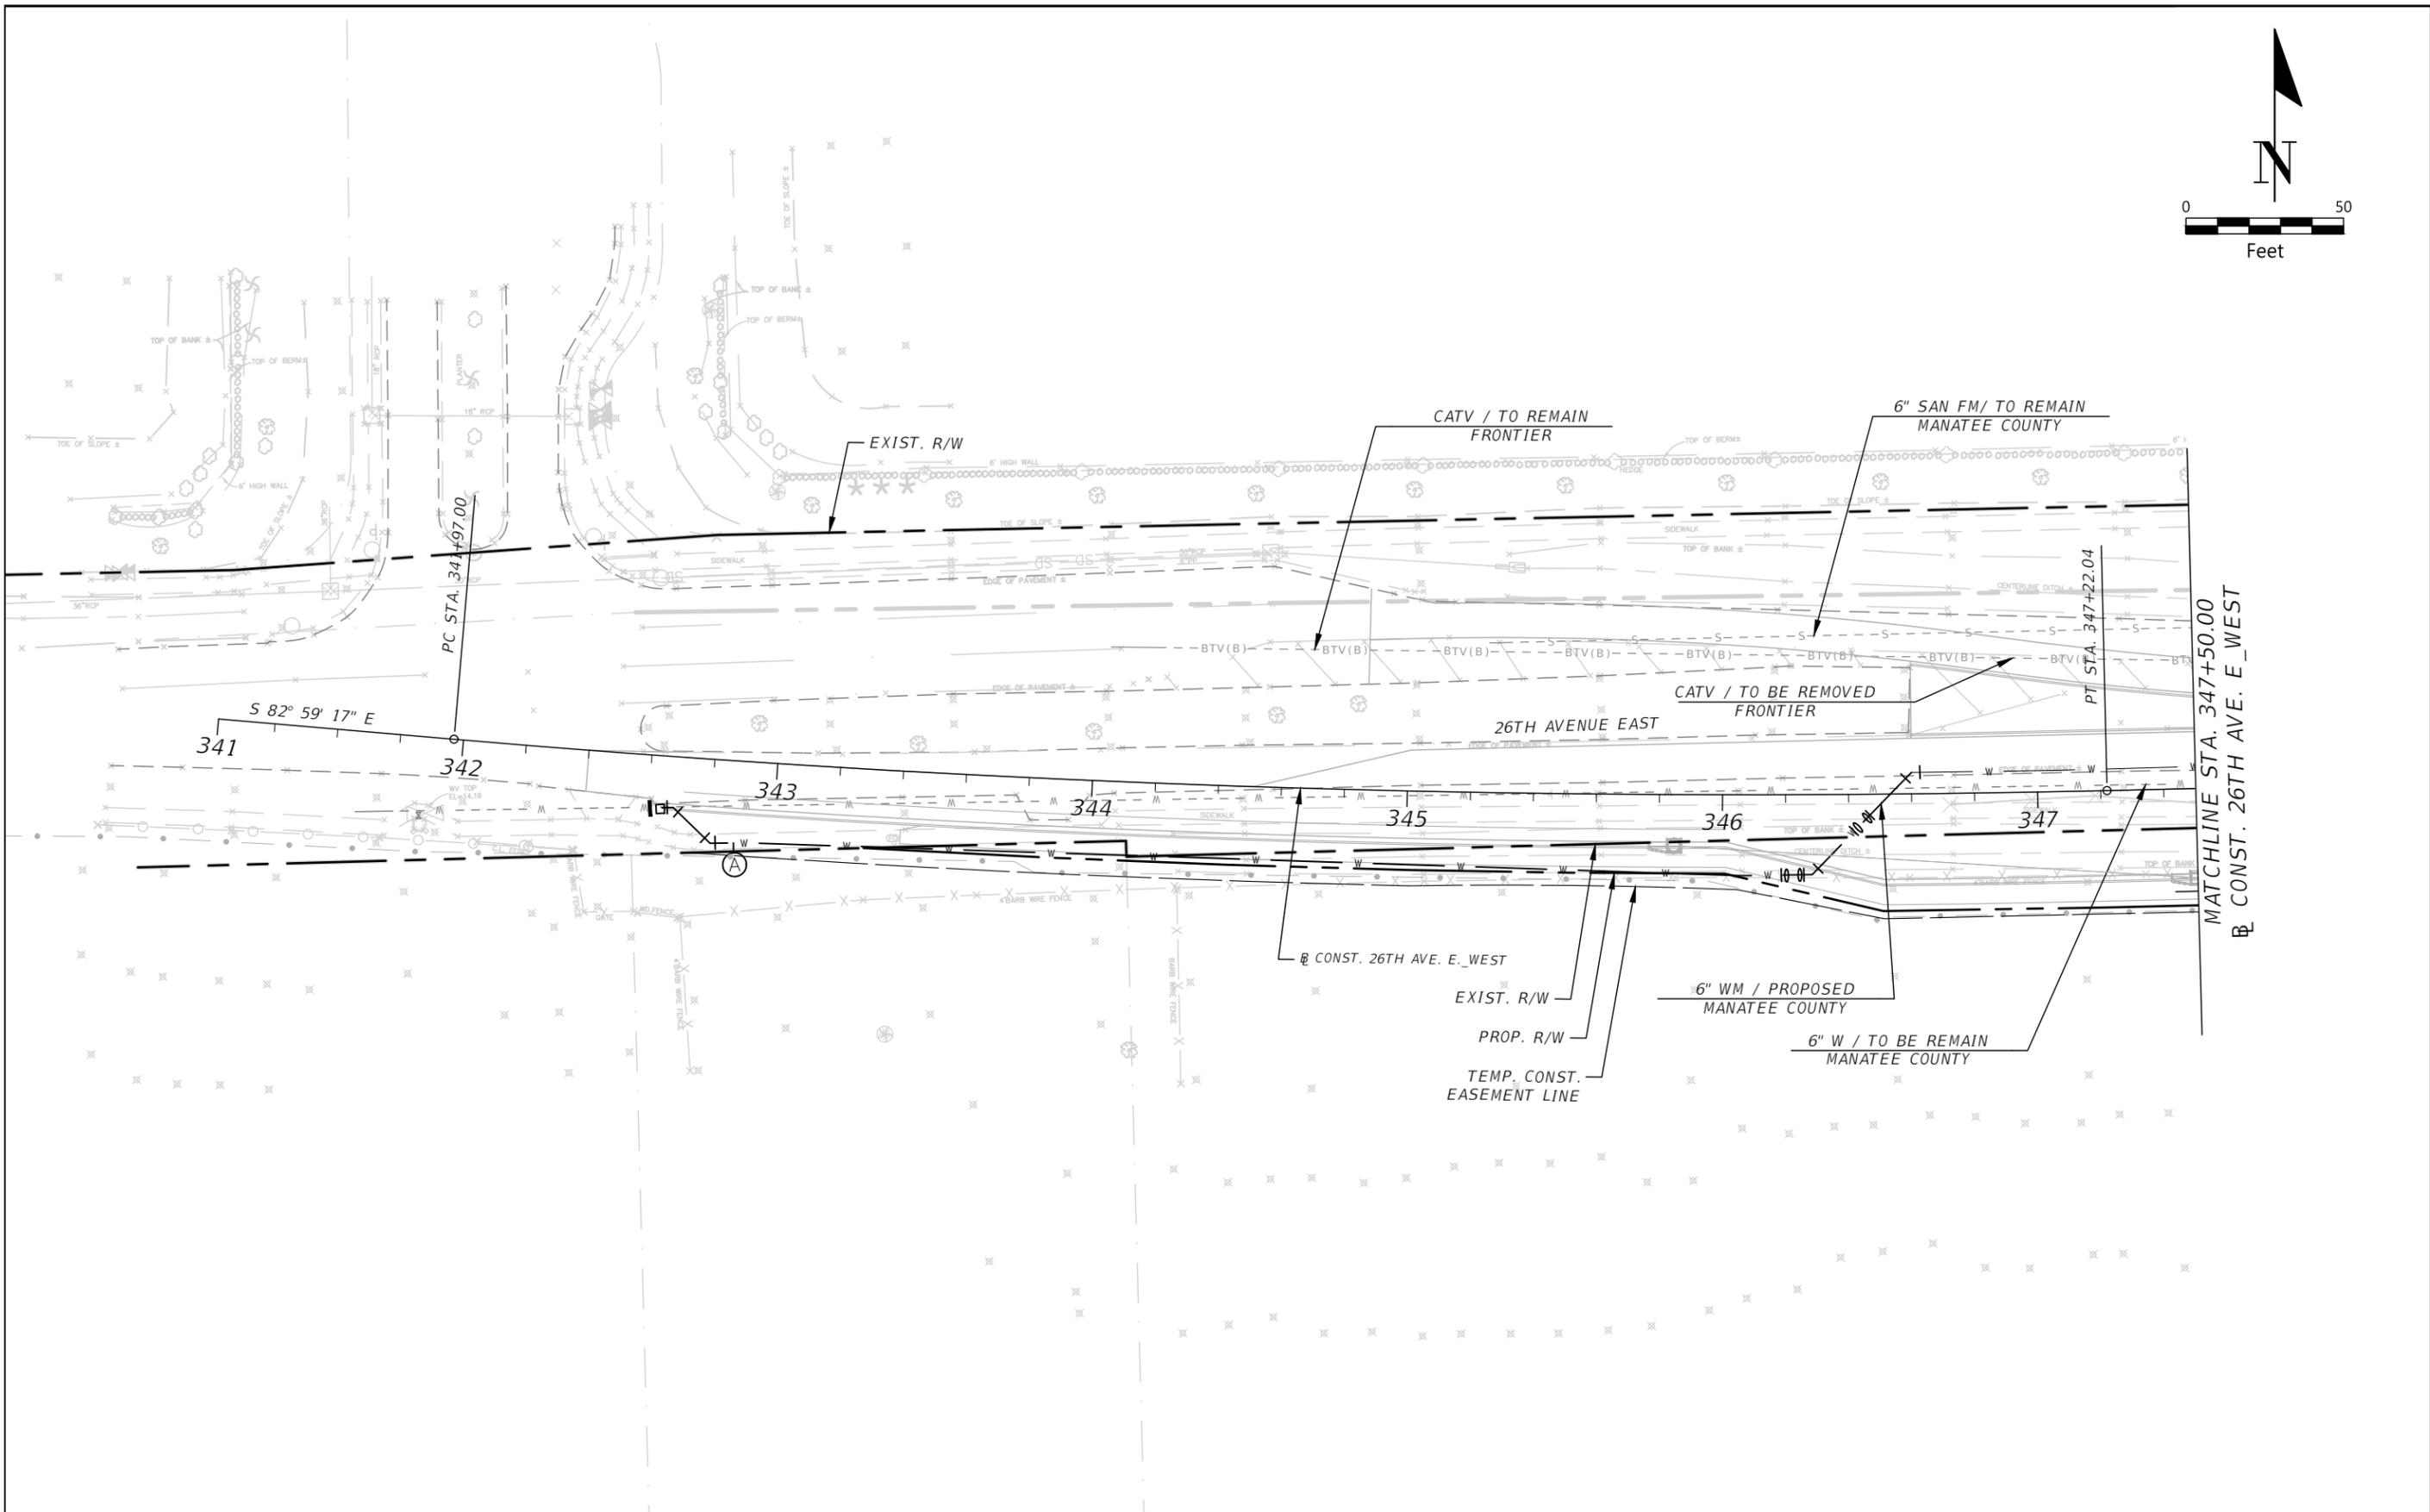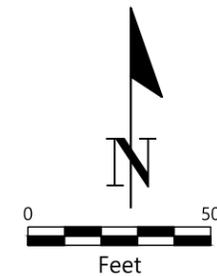

NO.	REVISIONS	DATE	BY
	AS NOTED		
	DESIGNED BY		JRJ
	DRAWN BY		JRJ
	CHECKED BY		NFR

SCALE  
AS NOTED

**AtkinsRéalis**  
4030 W BOY SCOUT BLVD  
SUITE 700  
TAMPA, FL 33607  
(813) 282-7275

DATE  
JUNE 2025  
PROJECT NO.  
6096260



DESIGN ENGINEER  
NORMAN F. ROBERTSON, P.E.  
FL. LICENSE NO.  
69785

**UTILITY ADJUSTMENTS (8)**

SHEET NO.  
80

THE OFFICIAL RECORD OF THIS SHEET IS THE ELECTRONIC FILE DIGITALLY SIGNED AND SEALED UNDER RULE 61G15-23.004, F.A.C.