




Appendix I

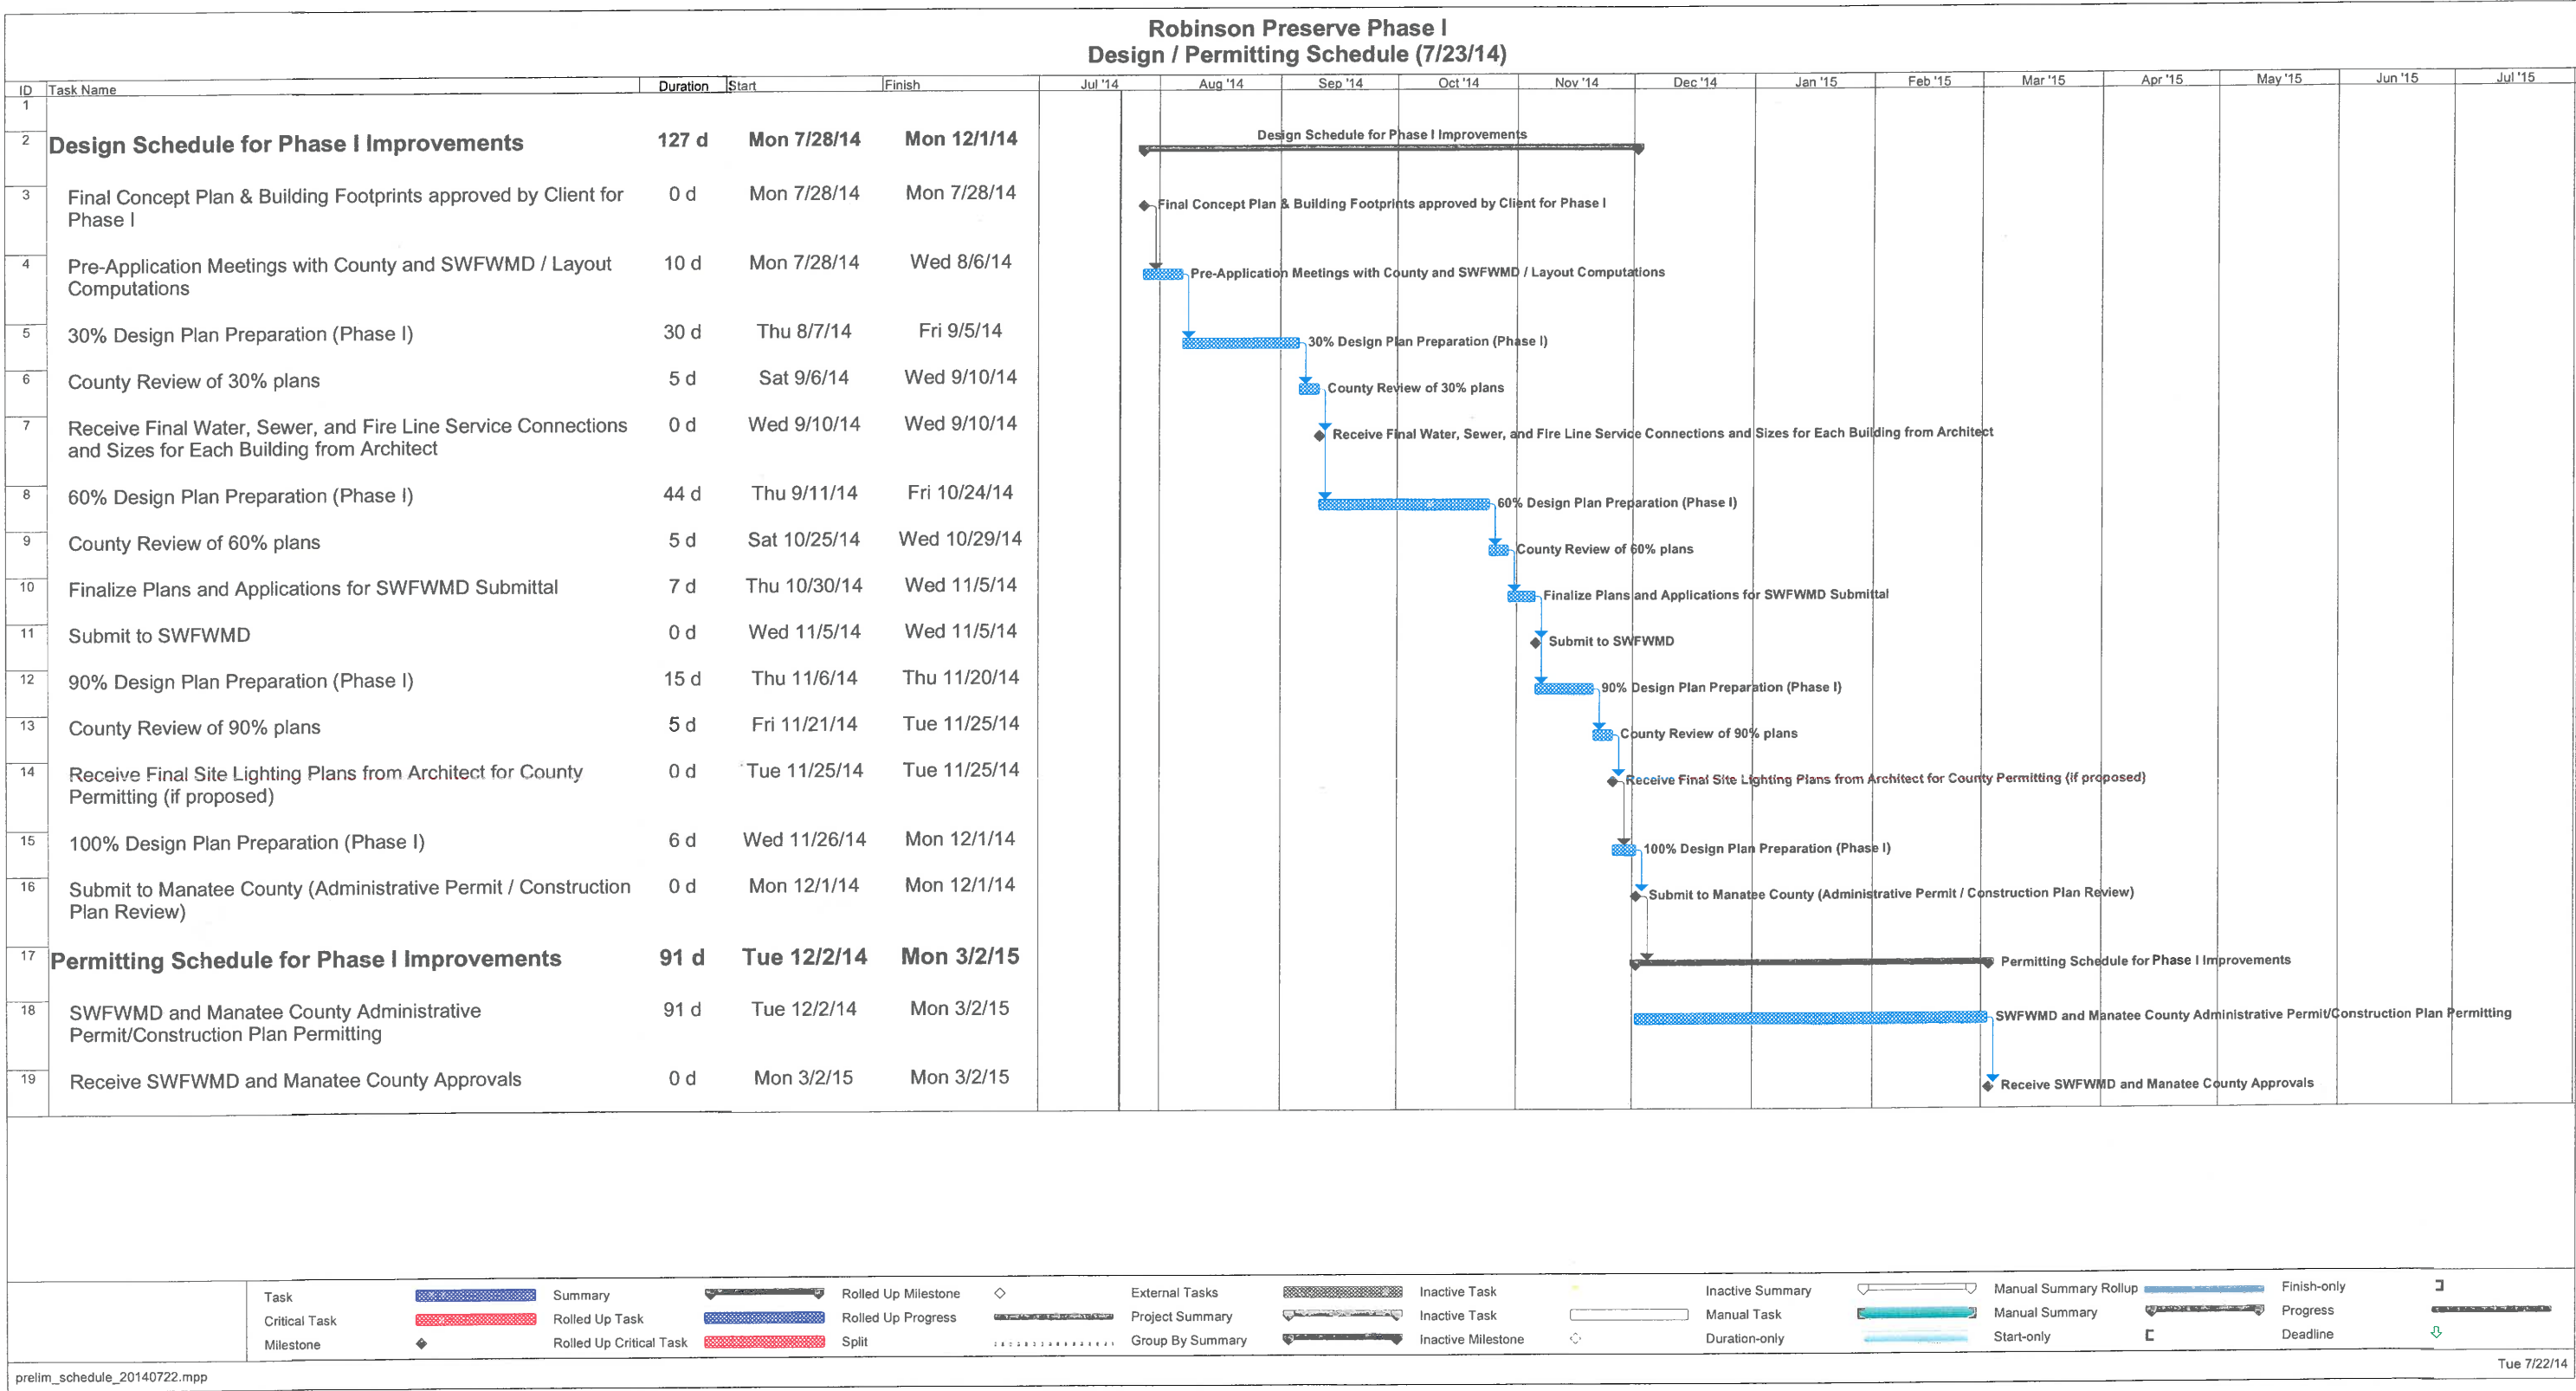

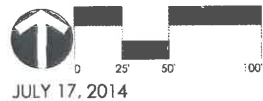

JULY 17, 2014

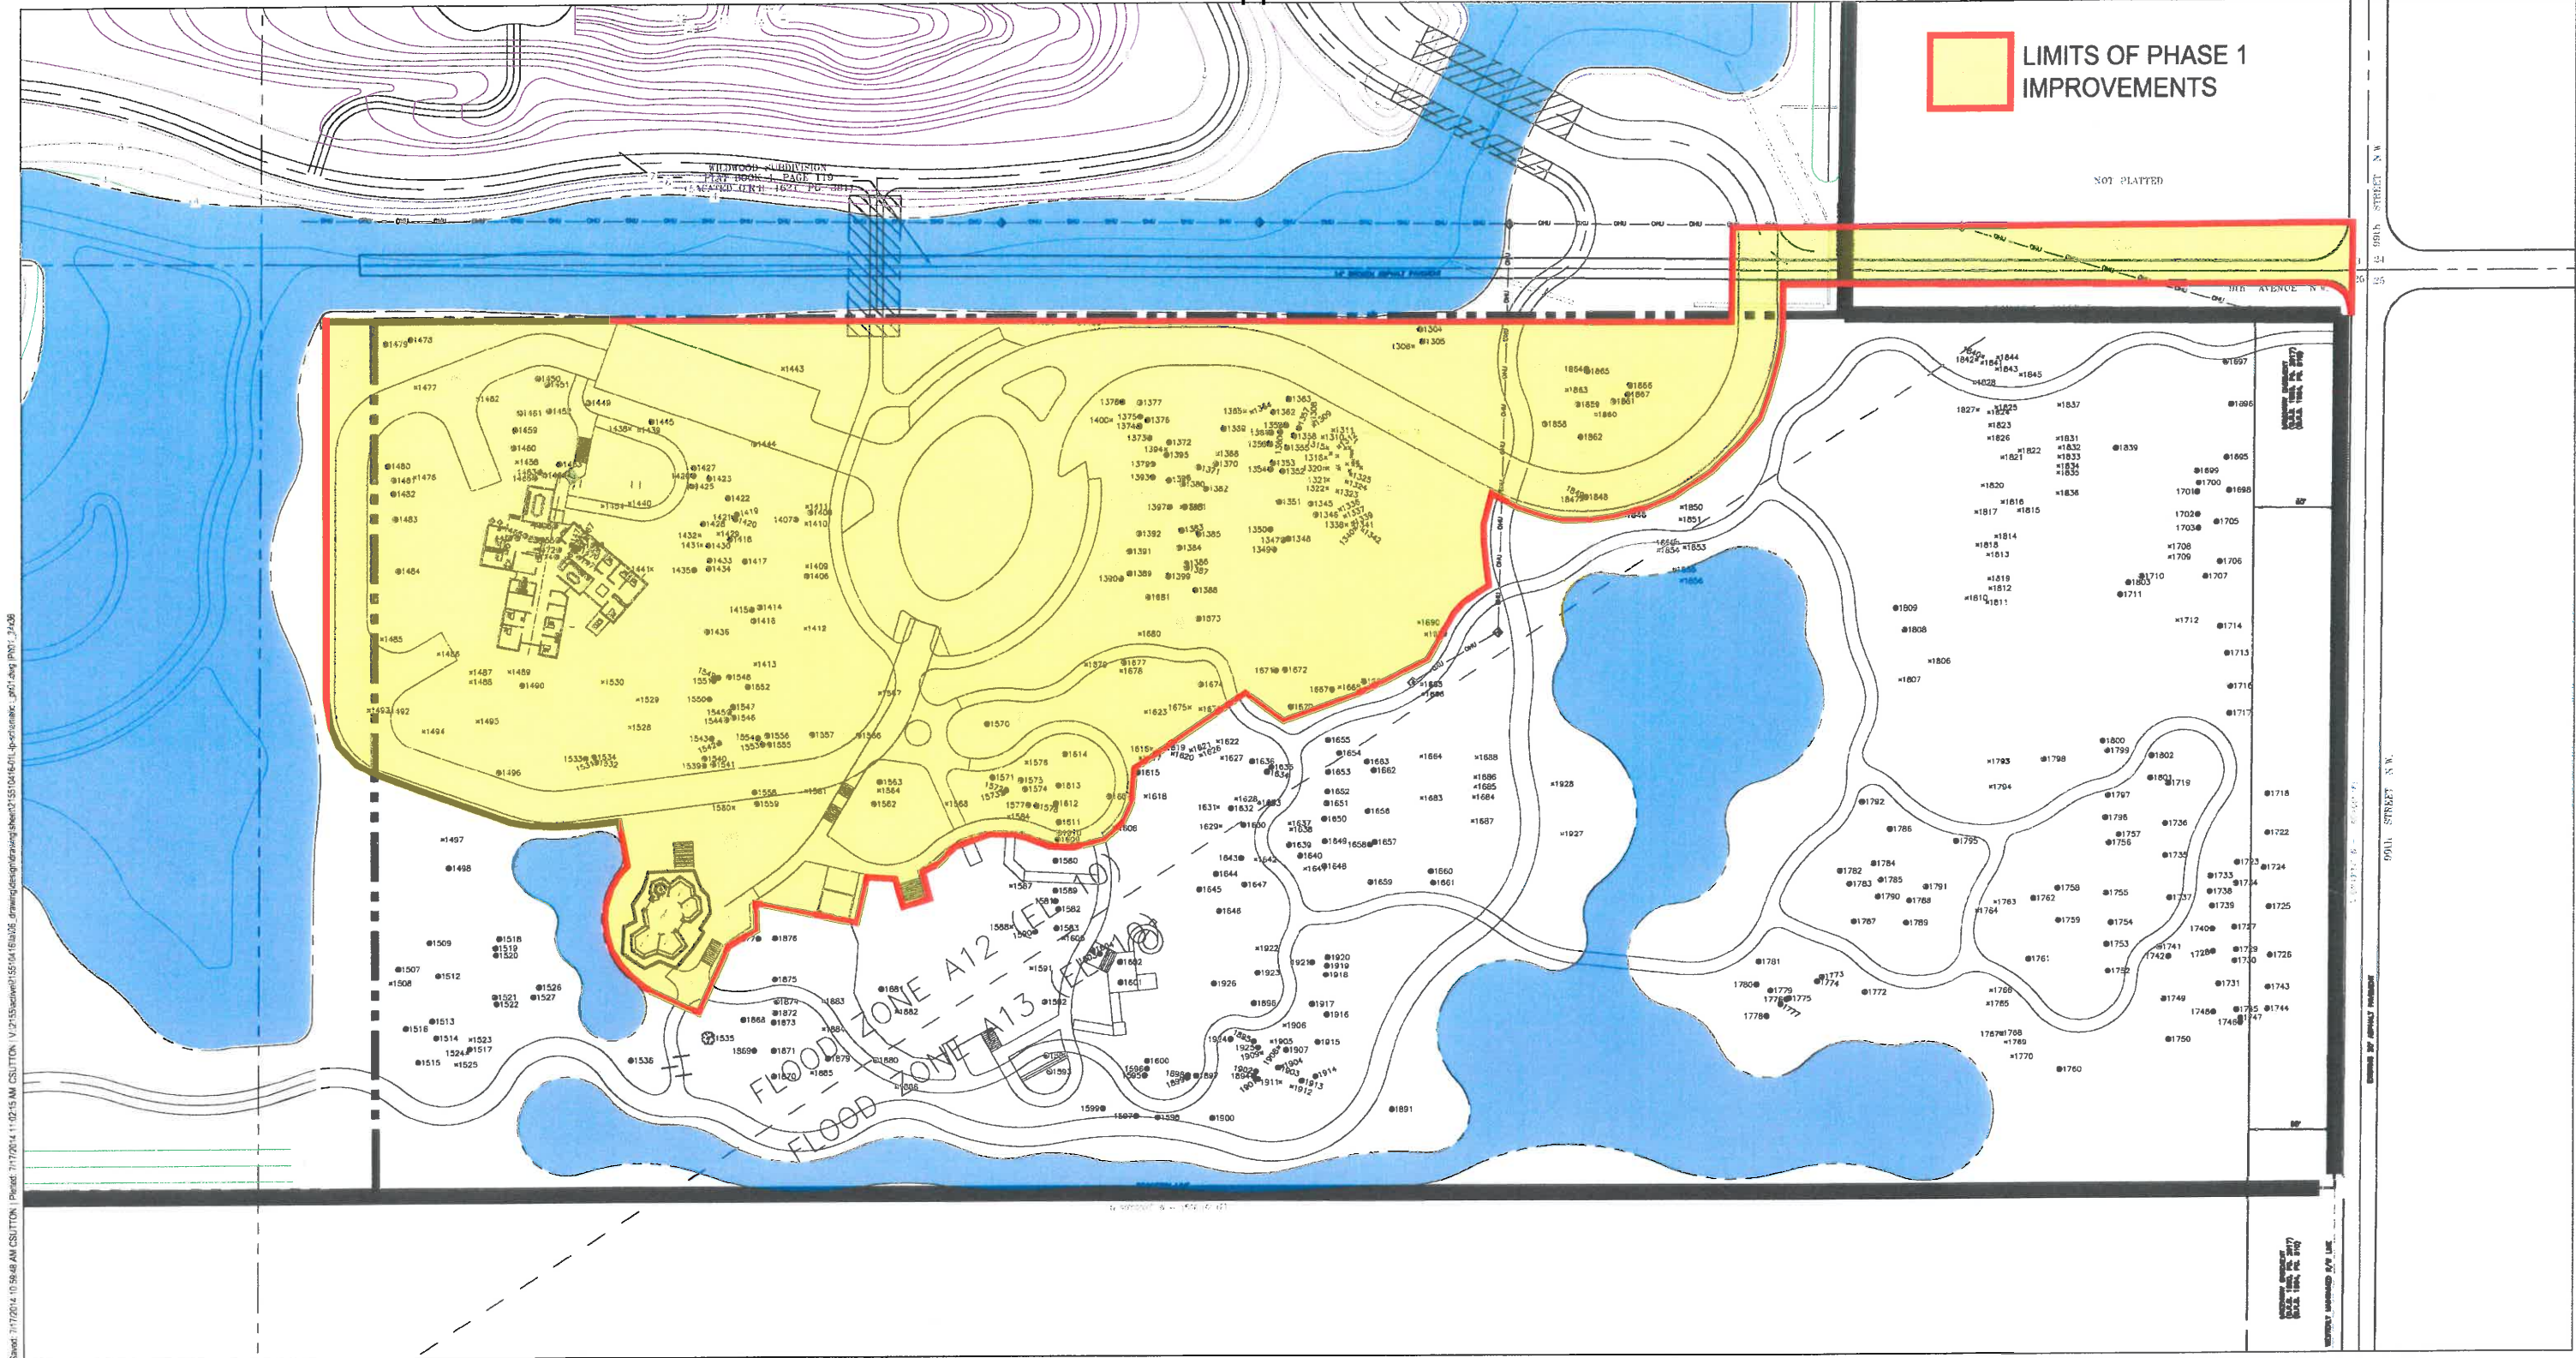

MANATEE COUNTY, FLORIDA
ROBINSON PRESERVE EXPANSION
PHASE I CONCEPT PLAN

MANATEE BOARD OF COUNTY COMMISSIONERS




MANATEE COUNTY, FLORIDA
ROBINSON PRESERVE EXPANSION
PHASE II RESTORATION CONCEPT PLAN
MANATEE BOARD OF COUNTY COMMISSIONERS



ENTRY VIEW 01




Manatee Treehouse - Office

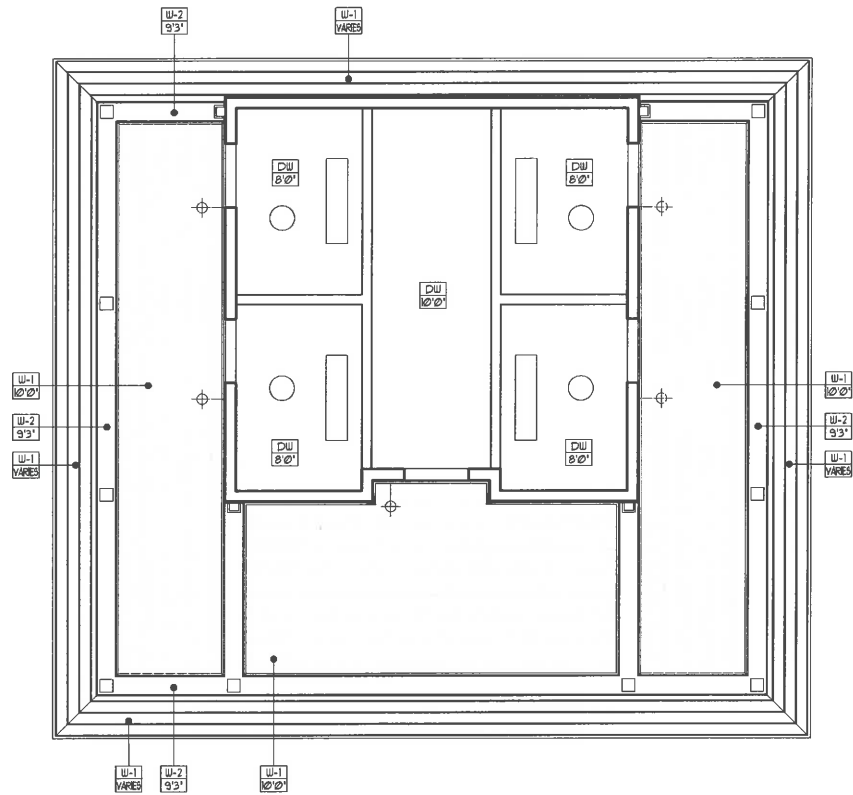

2 REFLECTED CEILING PLAN


24 x 36 - SCALE : 1/4" = 1'-0"
12 x 18 - SCALE : 1/8" = 1'-0"

CEILING LEGEND :	
DW 8'0"	INDICATES CEILING TYPE
DW 10'0"	INDICATES CEILING HEIGHT
DW	GYPSUM BOARD CEILING / SOFFIT / HEADER
W-1	1/2" TAG BEAD / V-GROOVE, STAIN
W-2	2x TRIM OVER BUILT-UP BEAM, STAIN
OTS	OPEN TO STRUCTURE ABOVE
LIGHTING LEGEND :	
1 x 4 FLUORESCENT FIXTURE	
PROPOSED ROUND DIFFUSER AT 14" SOLOTYPE	
PROPOSED WALL MOUNTED LIGHT FIXTURE	
WALL LEGEND :	
PROPOSED CMU INFILL MATCH EXISTING BLOCK TEXTURE & FINISH	
PROPOSED METAL FRAMED WALL	

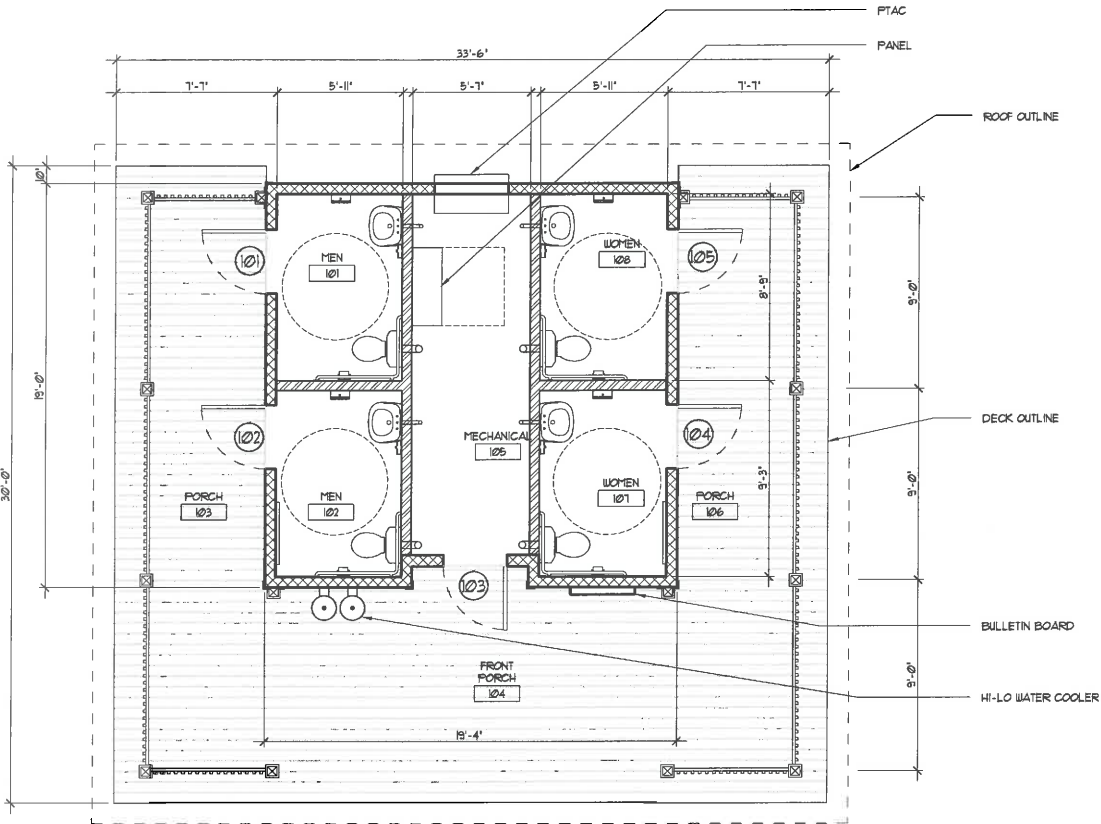

1 PROPOSED FLOOR PLAN


24 x 36 - SCALE : 1/4" = 1'-0"
12 x 18 - SCALE : 1/8" = 1'-0"

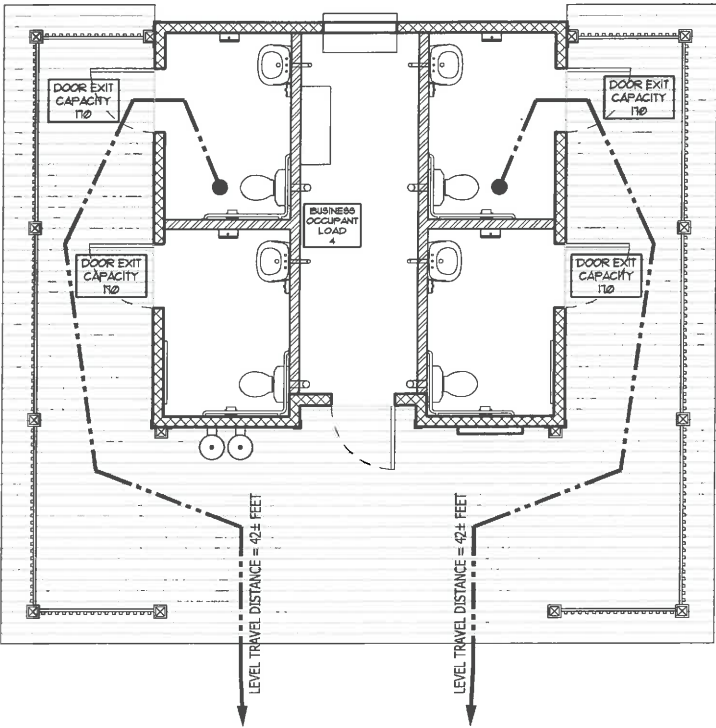

3 EGRESS PLAN

24 x 36 - SCALE : 1/4" = 1'-0"

Appendix V

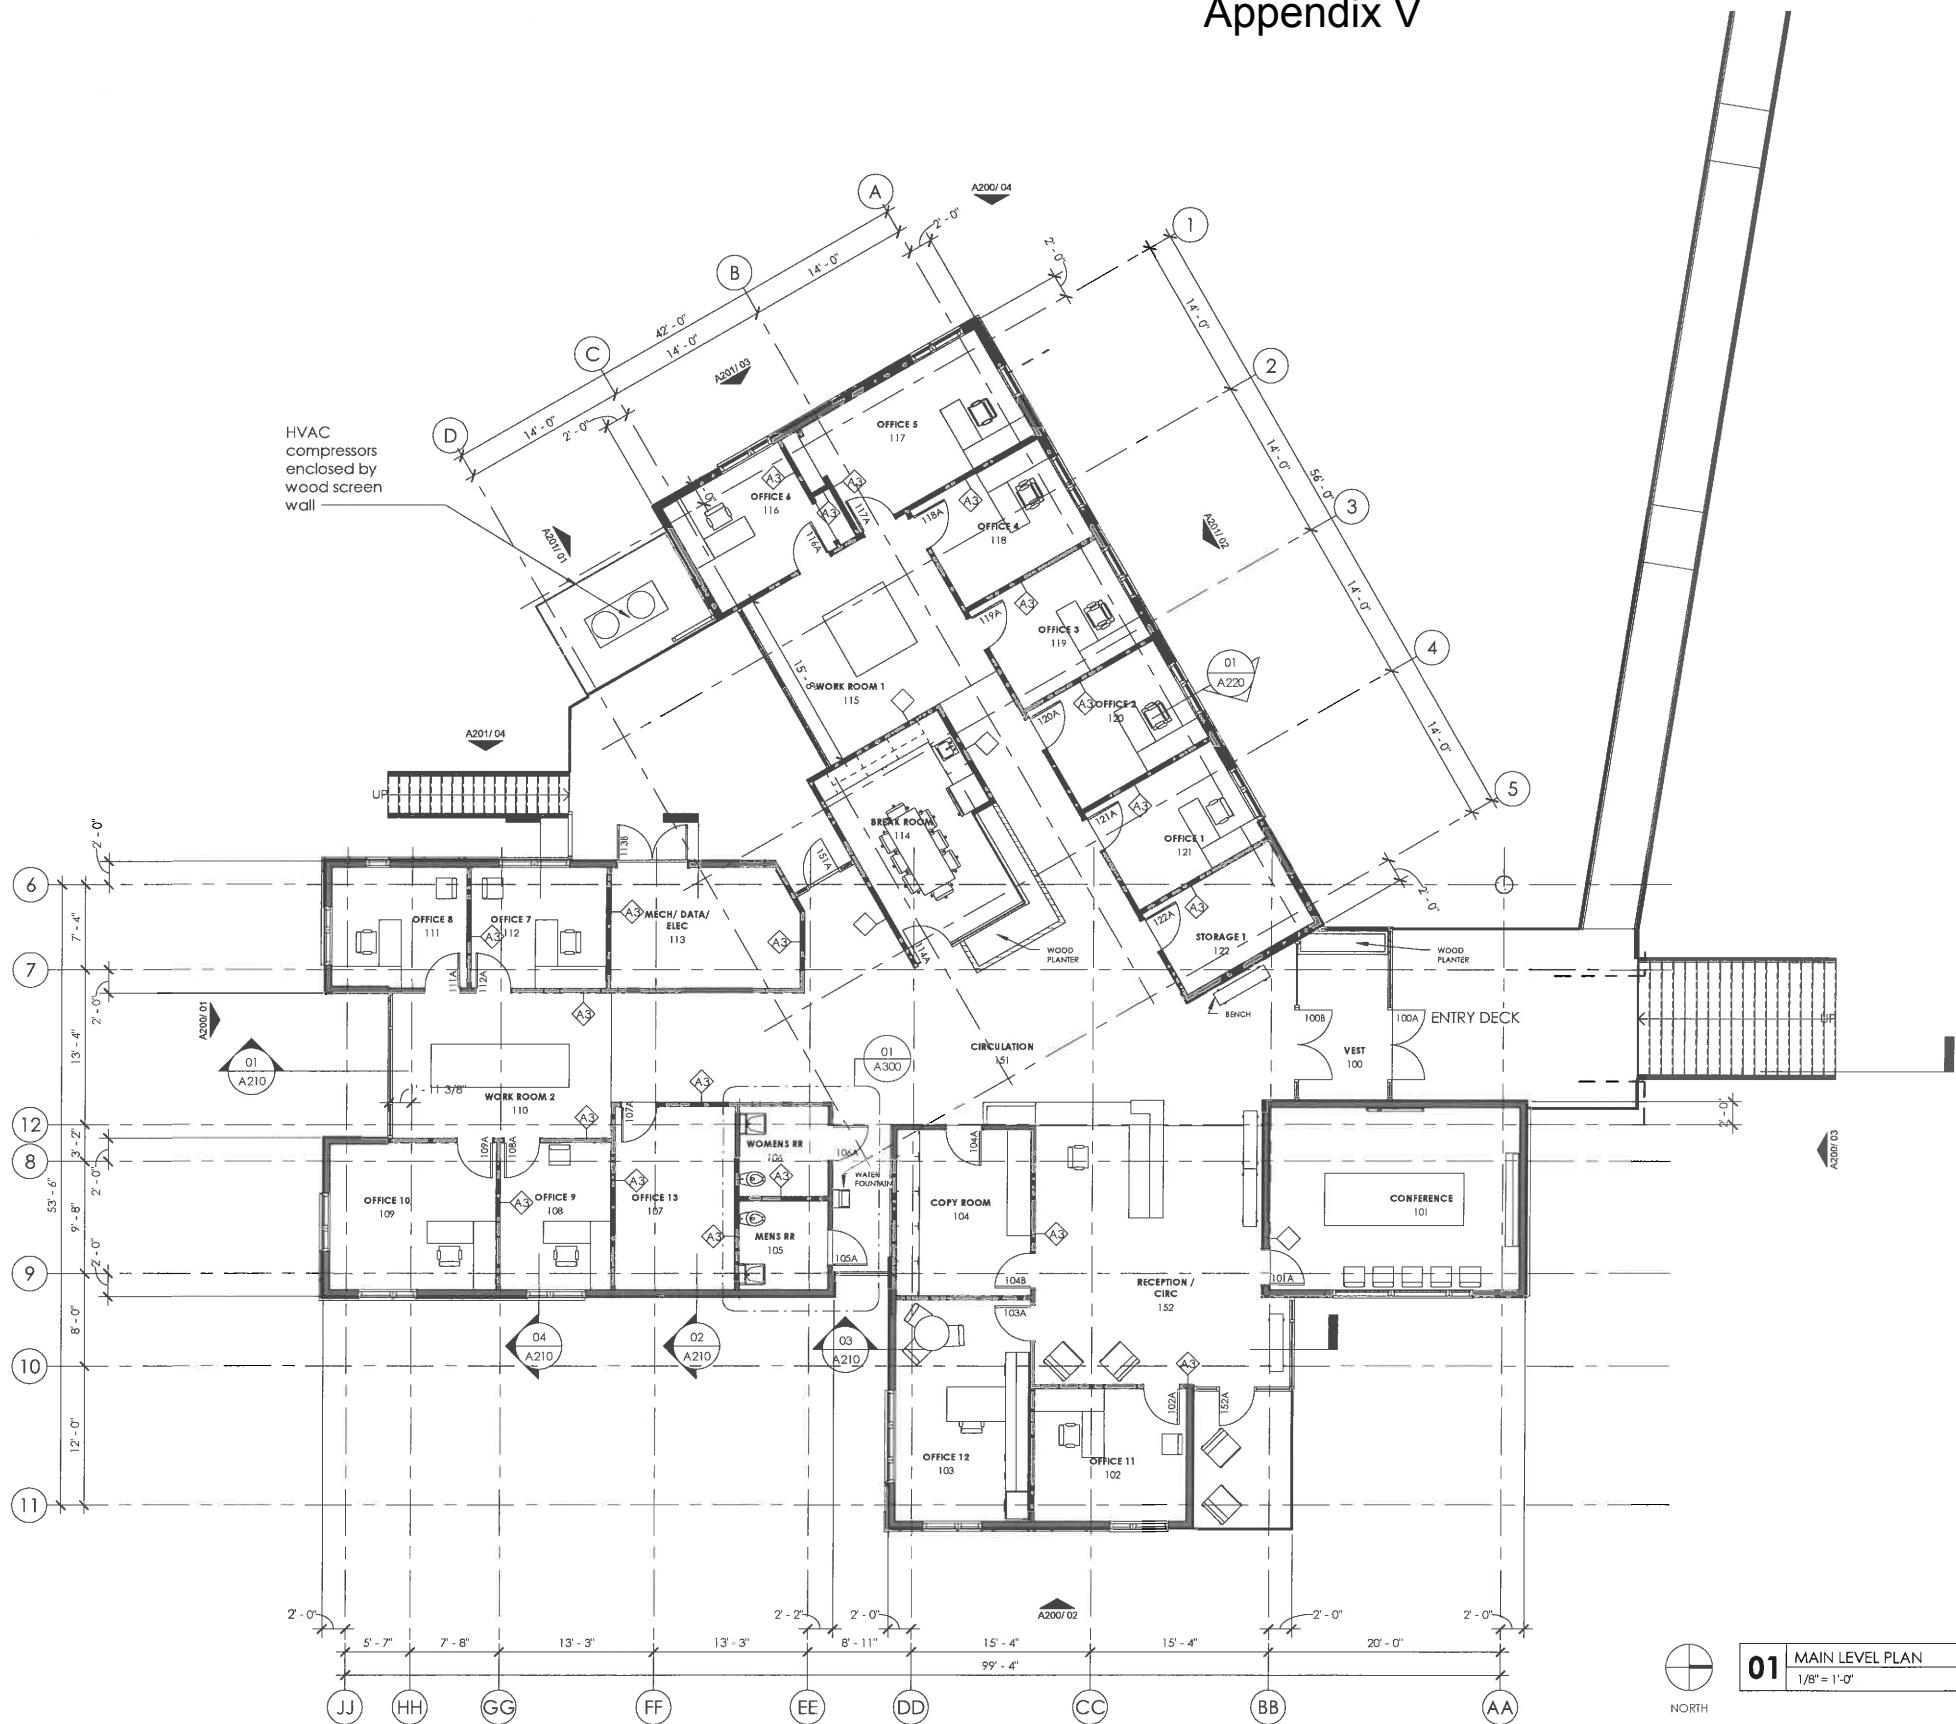

MATERIAL KEYNOTES

GENERAL NOTES

SHEET SPECIFIC NOTES

708 SOUTH TAMM TRAIL, SARASOTA, FL 34231
PHONE: (941) 552-1553
FAX: (941) 552-1553
EMAIL: cad@stirlingwilbur.com
Copyright © 2012 Stirling & Wilbur Engineering Group

STIRLING & WILBUR
ENGINEERING GROUP

1819 PEACHTREE ROAD, SUITE 102
ALLEGRA, GA 30309
T: 404.633.4264
F: 404.670.7337
www.houserwalker.com

HOUSER
WALKER
ARCHITECTURE

ATP ENGINEERING SOUTH,
PL
BRADENTON, FLORIDA
ENGR. BUSINESS #8908
941-751-6485
www.atpengineeringsouth.com

A
T
P

REV #	DESCRIPTION	DATE

MAIN LEVEL PLAN

DATE: 04/18/2014
SCALE: 1/8" = 1'-0"
SHEET: 11


A101

ROBINSON PRESERVE EXPANSION OFFICE
MANATEE CO WA #18, IFAS #W1300220
MANATEE COUNTY, FLORIDA

TO THE BEST OF THE
ARCHITECTS OR
ENGINEERS KNOWLEDGE,
SAYED P. 441. AMP
SPECIFICATIONS COMPLY
WITH THE APPLICABLE
CODES AND STANDARDS.



Appendix VII

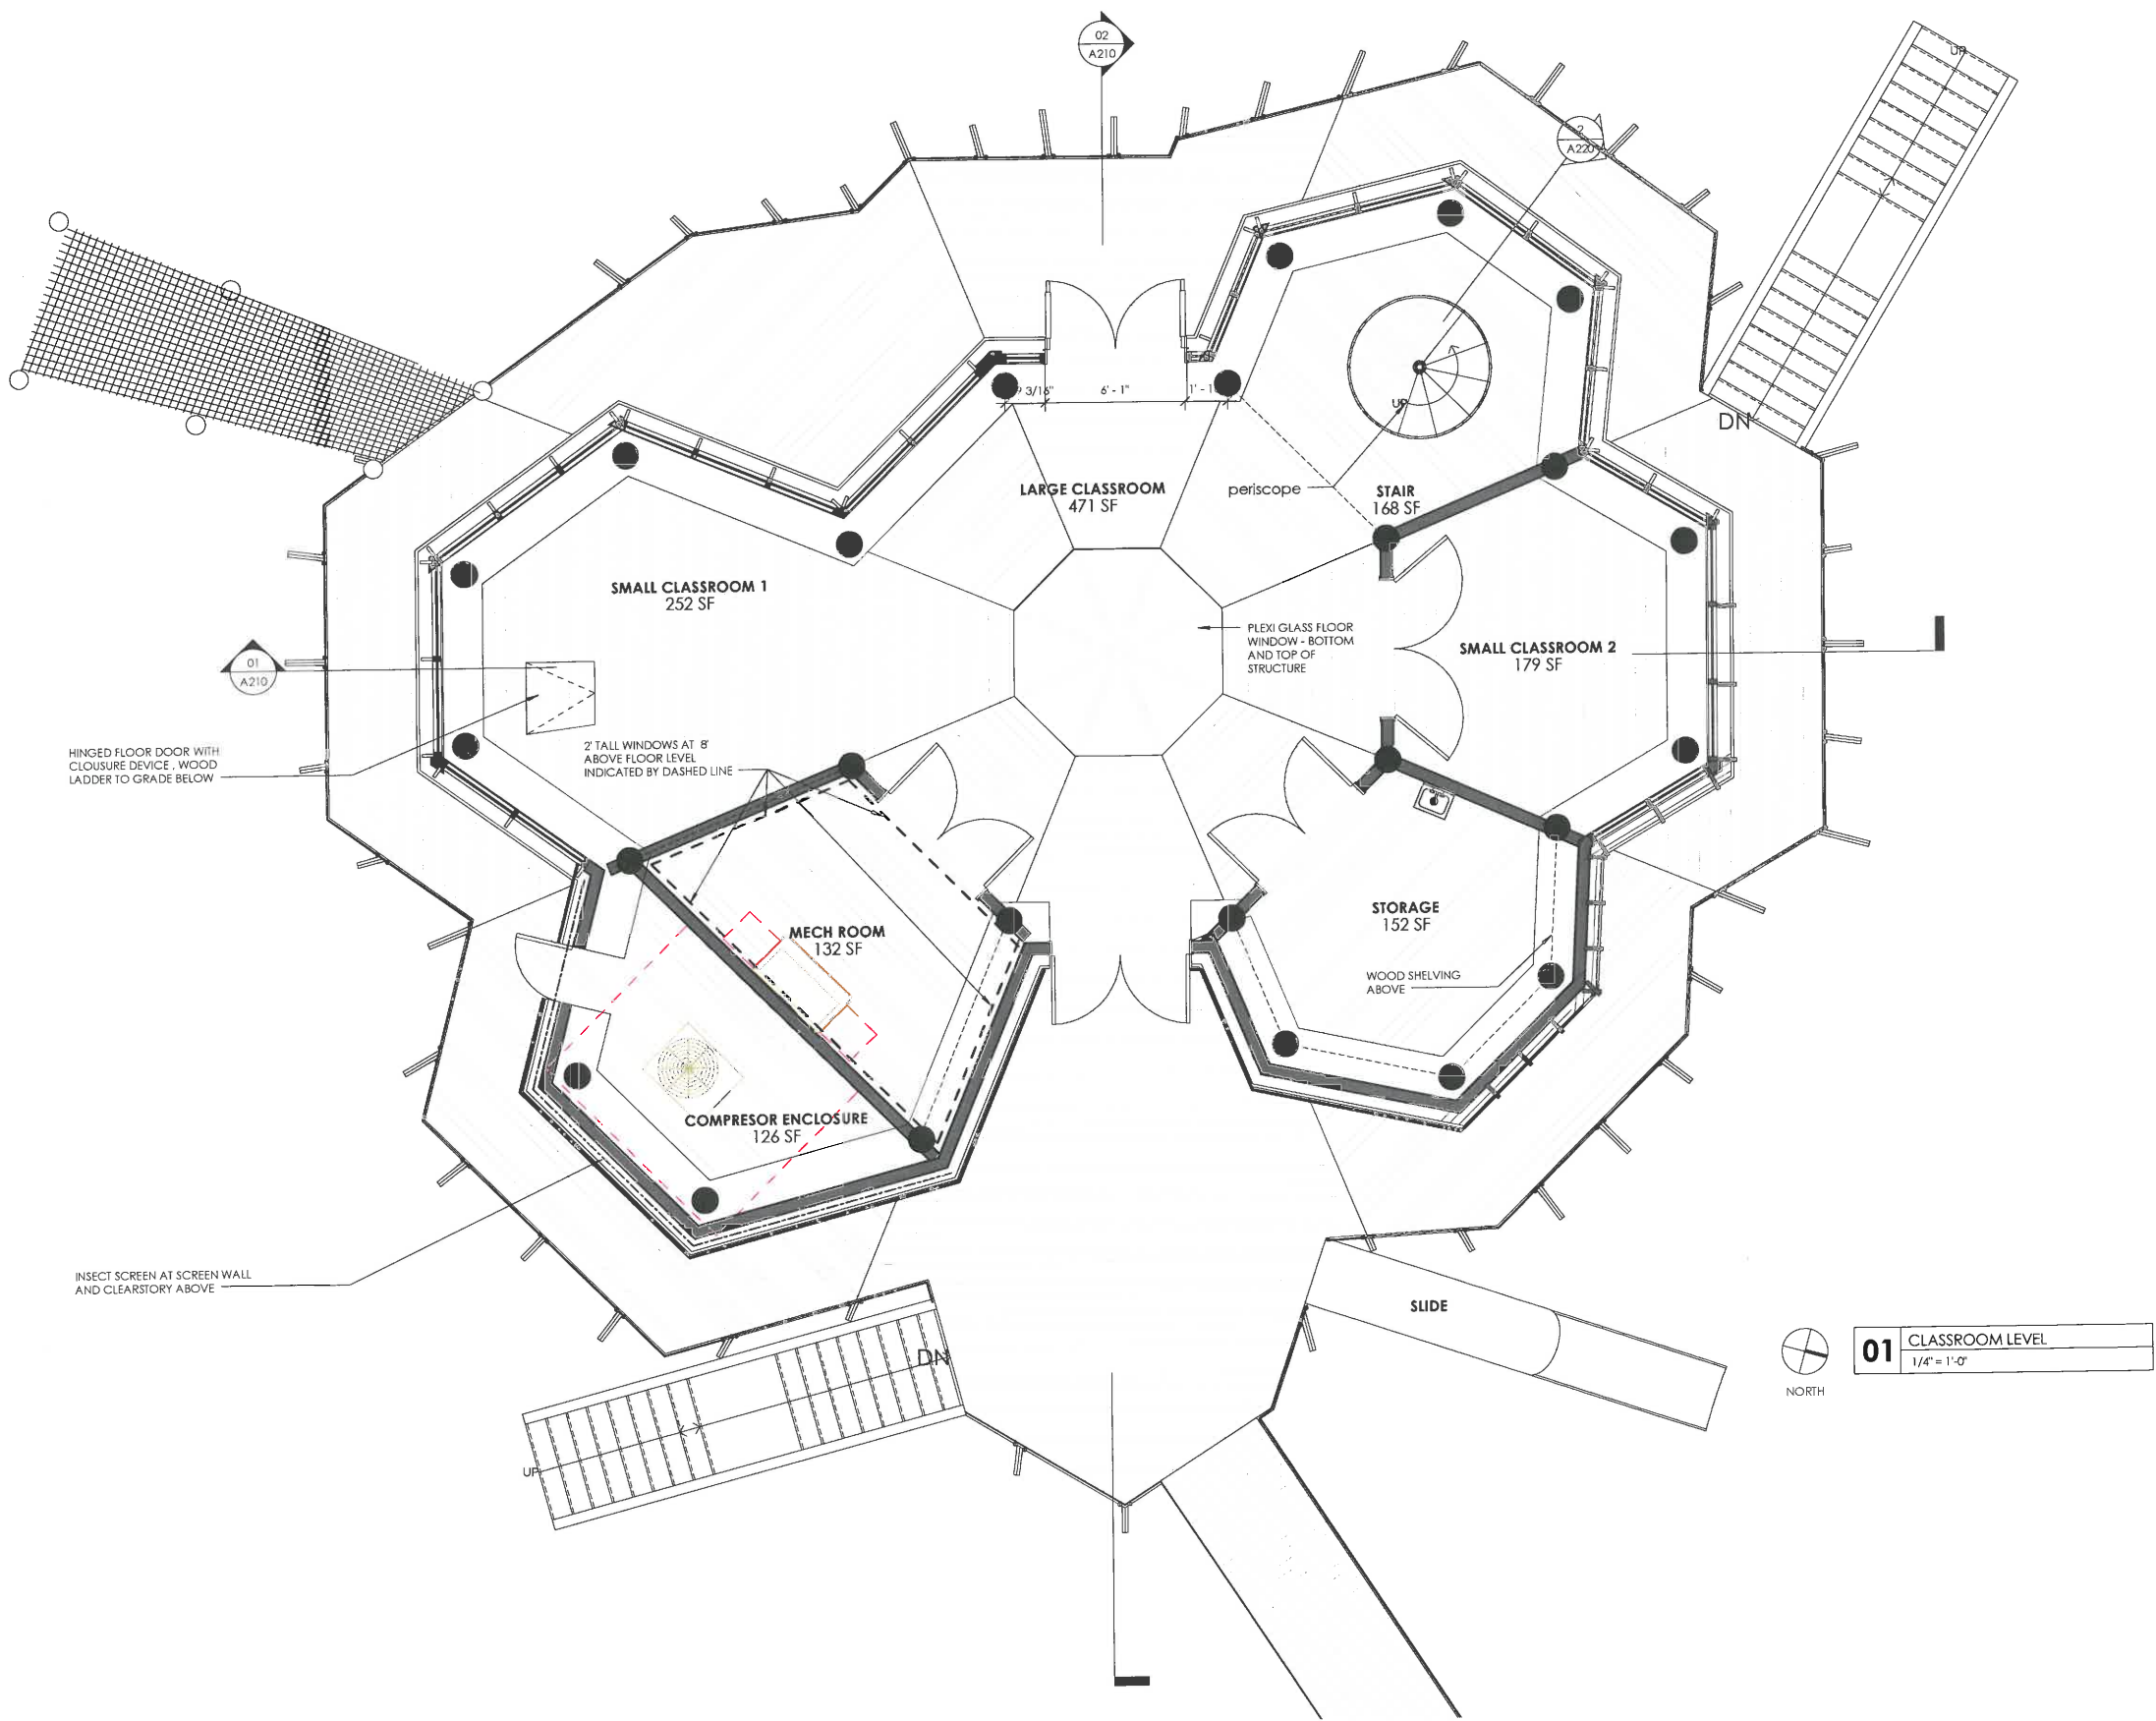

MATERIAL KEYNOTES

GENERAL NOTES

SHEET SPECIFIC NOTES

7085 SOUTH TAMAMI TRAIL, SARASOTA, FL 34231
PHONE (841) 928-1522 FAX (841) 928-1553
email: info@stirlingwilbur.com
Copyright © 2012 Stirling & Wilbur Engineering Group

STIRLING & WILBUR
ENGINEERING GROUP

1819 PEACHTREE ROAD, NE STE 102
ATLANTA, GA 30340
PHONE (404) 233-4264
FAX (404) 870-7337
www.houserwalker.com

HOUSER
WALKER
ARCHITECTURE

ATP ENGINEERING SOUTH,
PL
BRADENTON, FLORIDA
ENGR. BUSINESS #8908
941-751-6485
www.atpengineeringsouth.com

ATP

REV.	DESCRIPTION	DATE


TO THE BEST OF THE
ARCHITECT'S OR
ENGINEER'S KNOWLEDGE,
SHEEP, PLANTS, AND
STRUCTURES ARE SHOWN
WITH THE APPROXIMATE
COSTS IN DOLLARS.

ROBINSON PRESERVE EXPANSION CLASSROOM TREE
HOUSE
MANATEE CO WA #18, IFAS #W1300220
MANATEE COUNTY, FLORIDA

MAIN LEVEL


DATE: 04/18/2014
DESIGNER: DE
CHECKED BY:
SHEET:

A101

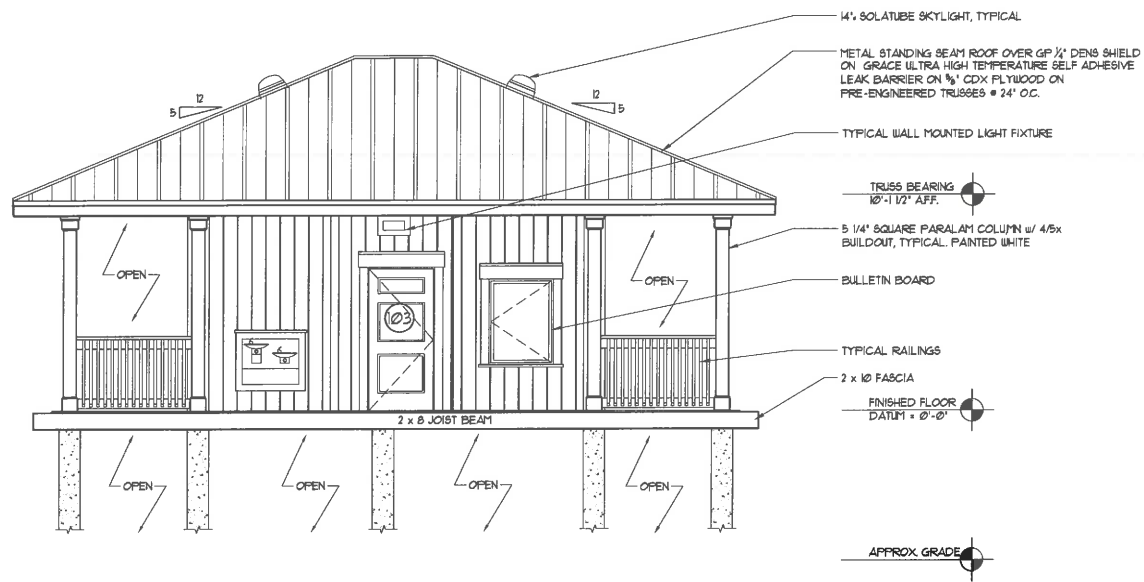


3 FRONT ELEVATION

SCALE : 1/4" = 1'-0"

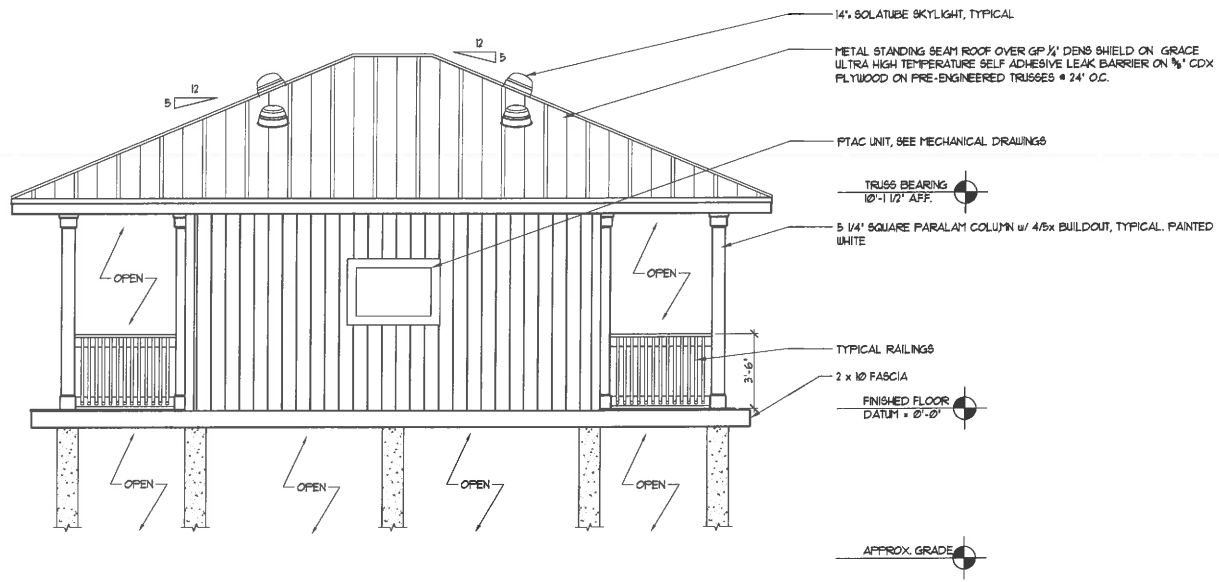

2 ??? ELEVATION

SCALE : 1/4" = 1'-0"

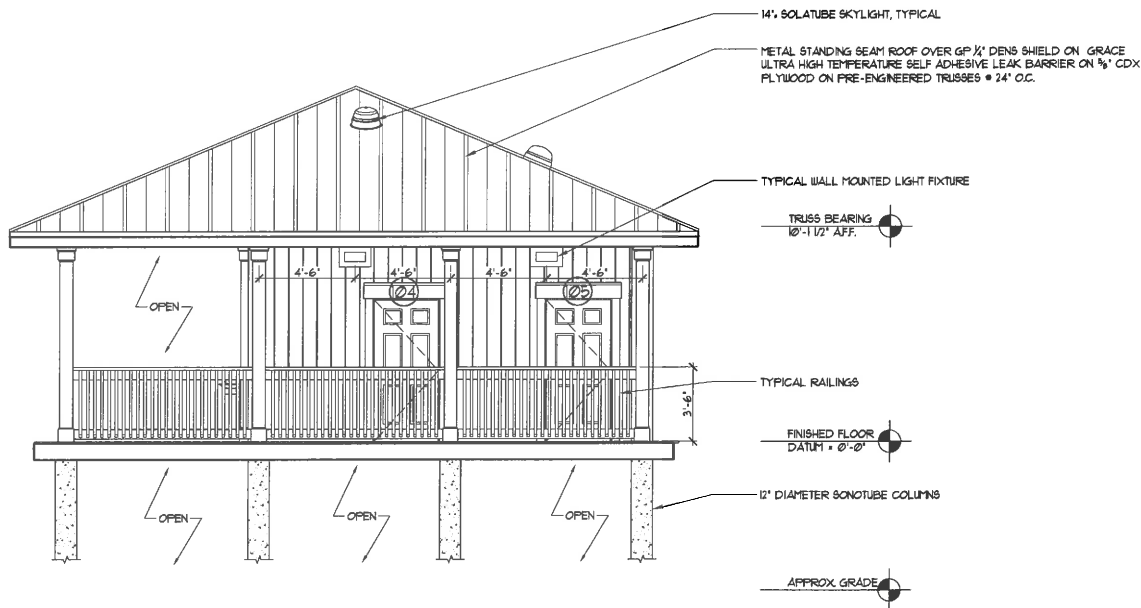

1 ??? SIDE ELEVATION
??? SIDE MIRROR IMAGE

SCALE : 1/4" = 1'-0"

JERRY N. ZOLLER
ARCHITECT / PLANNER
AIA
P.A.

914 14th STREET W, BRADENTON, FL 34205
TEL: (941) 748-4465
FL. REG. 5926

PROPOSED BUILDING FOR MANATEE COUNTY:

TOILET ROOMS
ROBINSON PRESERVE

BRADENTON, FLORIDA
1704 99th Street NW

JOB NO 1423
DATE June 10, 2014
DRAWN DAB
CHECKED JZ
REVISIONS

A-3