

MANATEE COUNTY, FLORIDA

FORCE MAIN 27-A


FROM 51st ST. W. TO THE SWWRF

406-6082980

OCTOBER 2014


FORCE MAIN 27-A
FROM 51st ST. W. TO THE SWWRF
COVER

BID PLANS

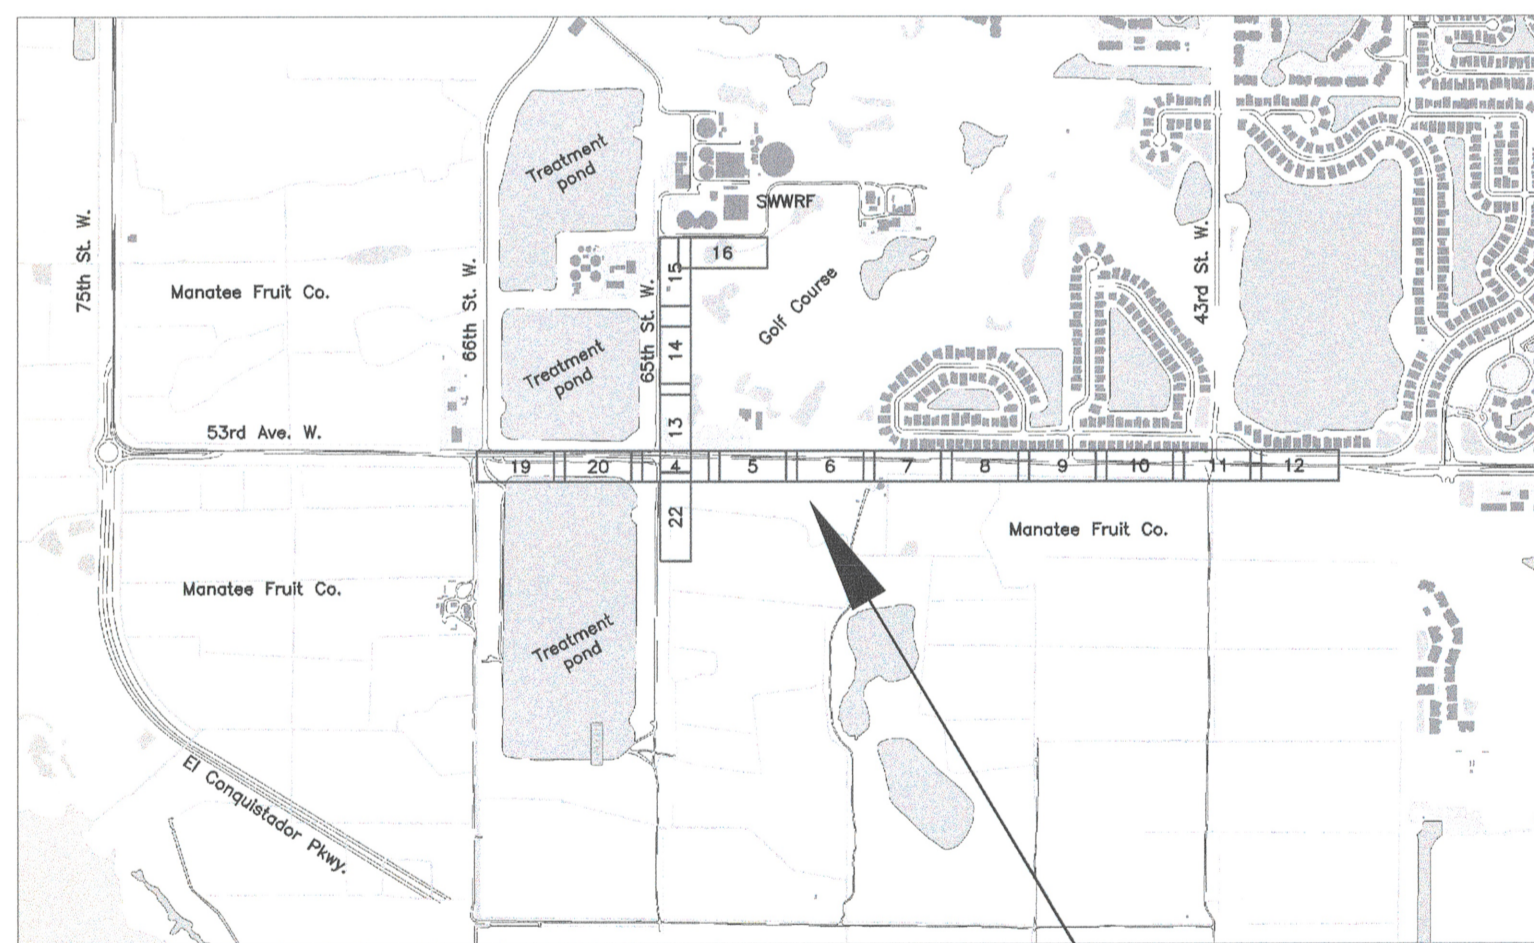

VICINITY MAP
N.T.S.

PROJECT SITE

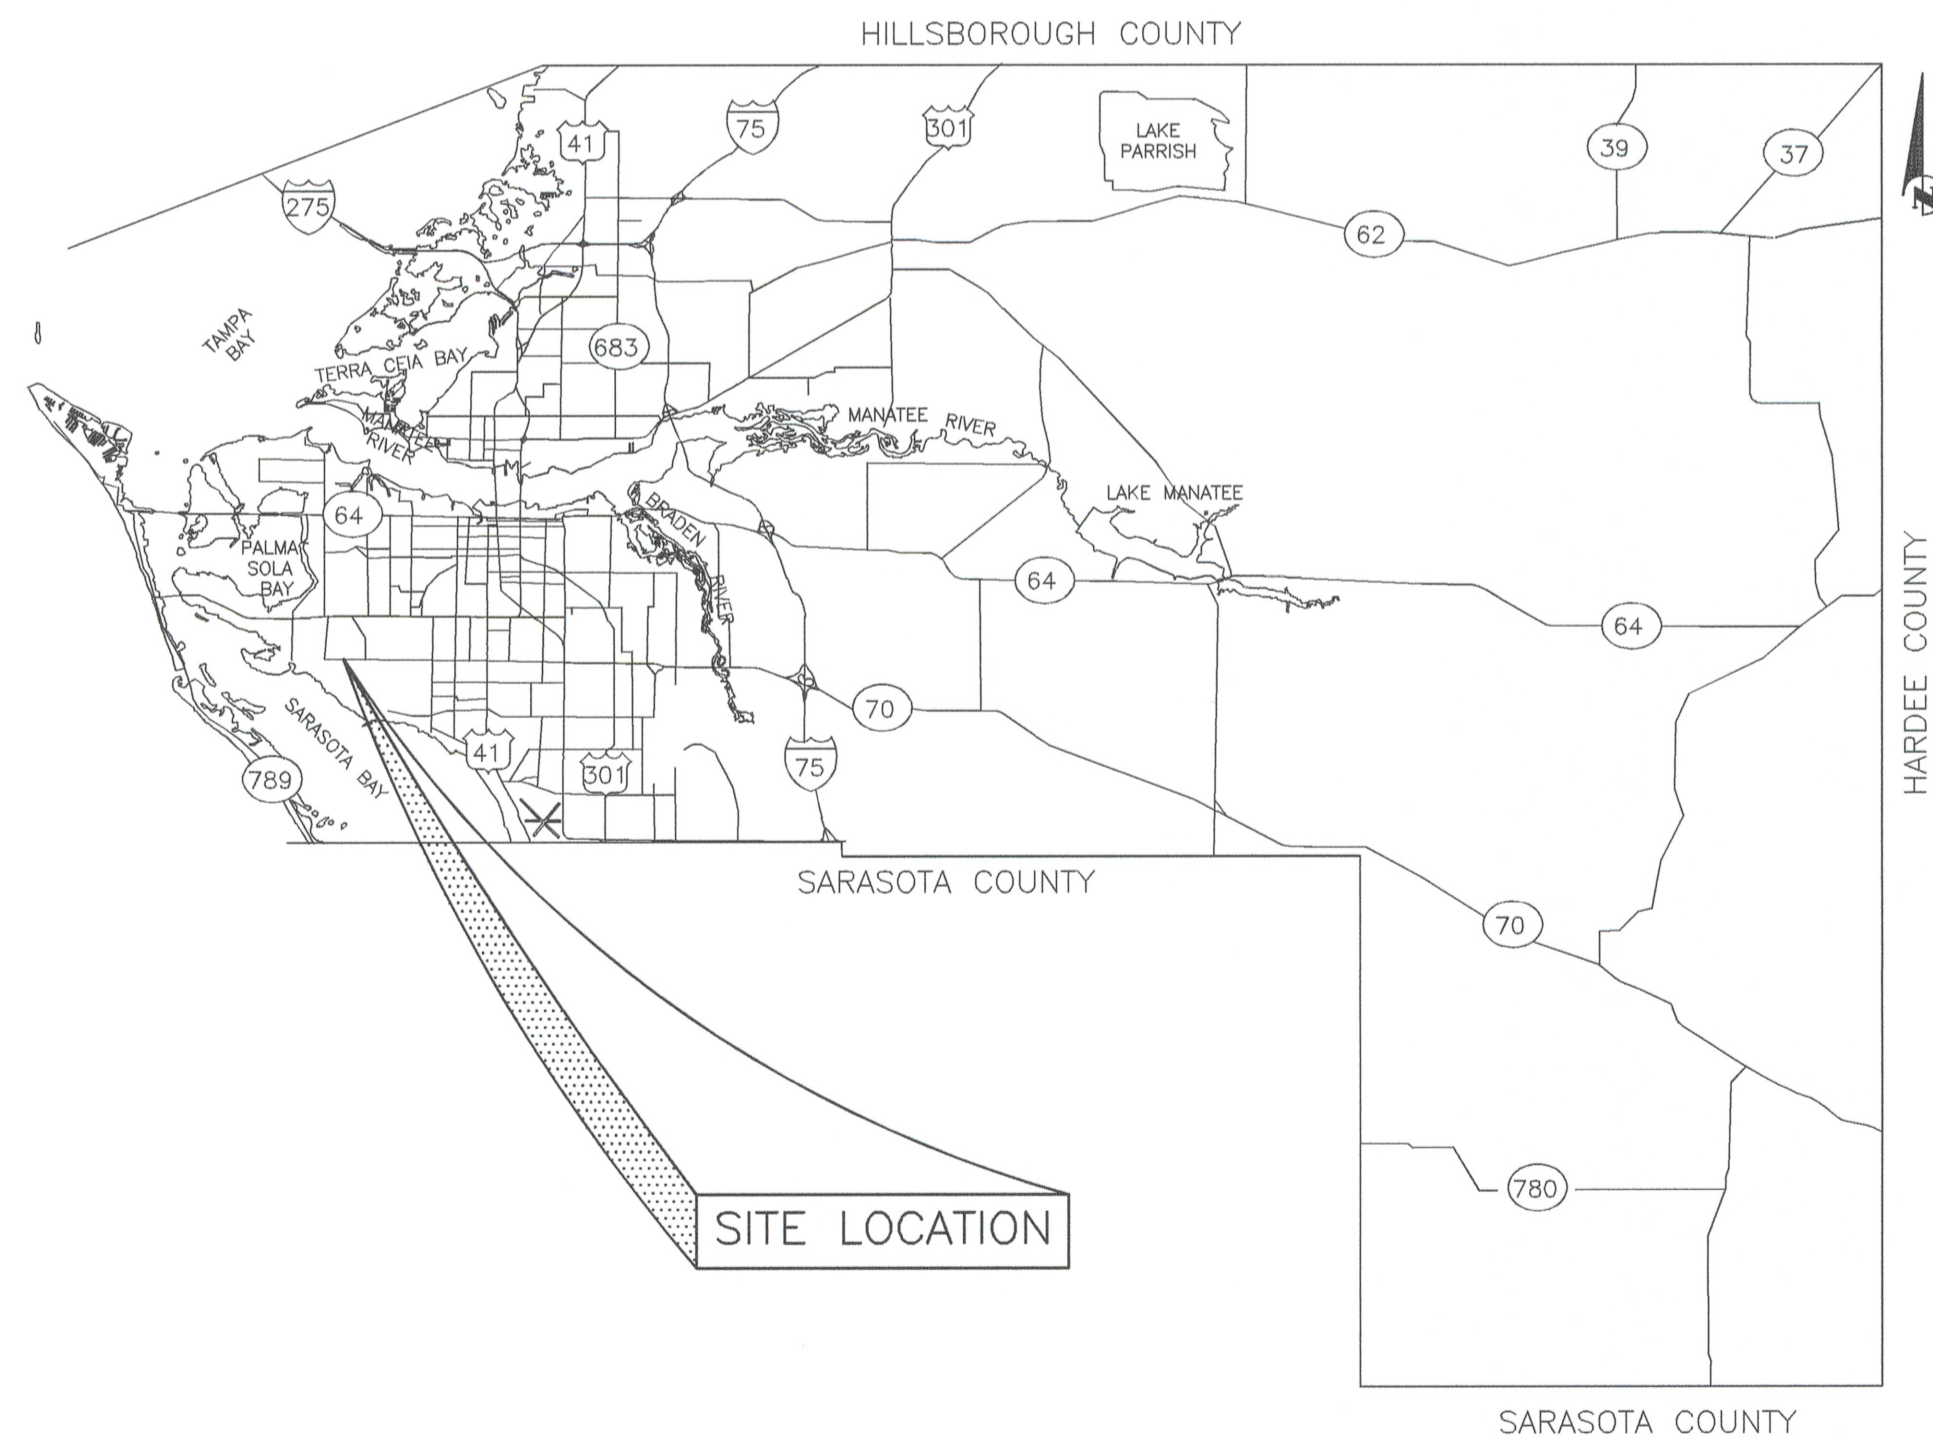

SITE LOCATION

PROJECT DESCRIPTION

INSTALL APPROX. 6800 LF OF 42" FM TO REPLACE 30" FM 27-A ON 53rd AVE. WEST, FROM 43rd STREET WEST TO THE SWWRF AND APPROX. 1340 LF 24" RCWM ON 53rd AVE. WEST FROM 65th TO 66th STREET WEST.

NO.	INDEX OF SHEETS
U1	COVER SHEET
U2	GENERAL NOTES
U3	MASTER UTILITY PLAN
U4 -U16	PLAN & PROFILE, FORCEMAIN
U17	CROSS SECTION
U18	PLAN & PROFILE, FORCEMAIN
U19-U20	PLAN & PROFILE, RCW
U21	FLOW METER VAULT
U22	FLOW METER CONDUIT
U23-U26	STANDARD DETAILS
U27	EROSION CONTROL

NO.	REVISION DESCRIPTION	BY	DATE

PROJECT #	406-6082980
SURVEY #	3825
SEC./TWN./RGE	16,17,18/35/17
VERT. SCALE	N.T.S.
HORZ. SCALE	N.T.S.
BY	DATE
SURVEYED	LSF/HYATT 2001/2012
DESIGNED	LSF/JS 2002/2013
DRAWN	BLR 03/2013
CHECKED	JS 03/2013

JAMES STOCKWELL, P.E.
67198

 SHEET 1 OF 27

COPYRIGHT 2010 MANATEE COUNTY GOVERNMENT I:\P\0-Engineering_Share\Util_Eng_Design\PROJ\SAN SWR Proj\FM-53rd Ave W\DWGS\FM 27-A.dwg.01_9/25/2014 9:08 AM Bruce Robertson, 1:1, ANSI full bleed D (34.00 x 22.00 inches)