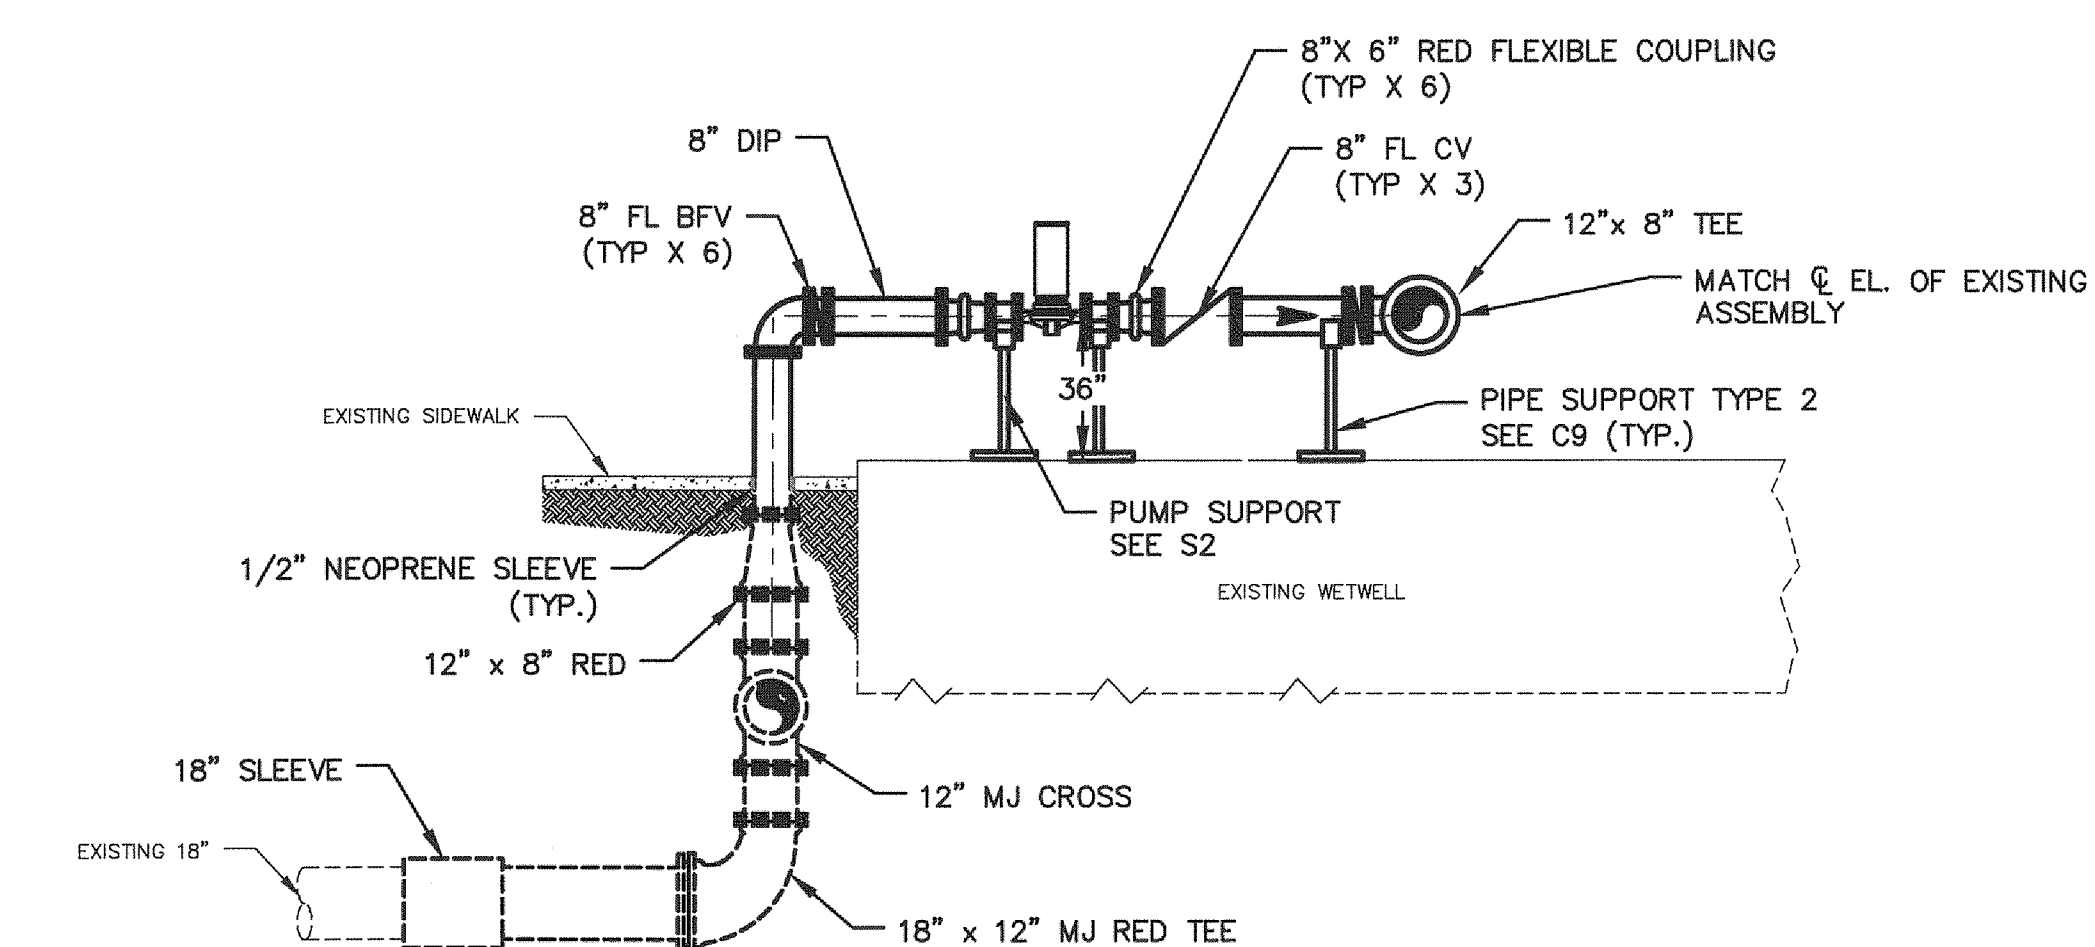
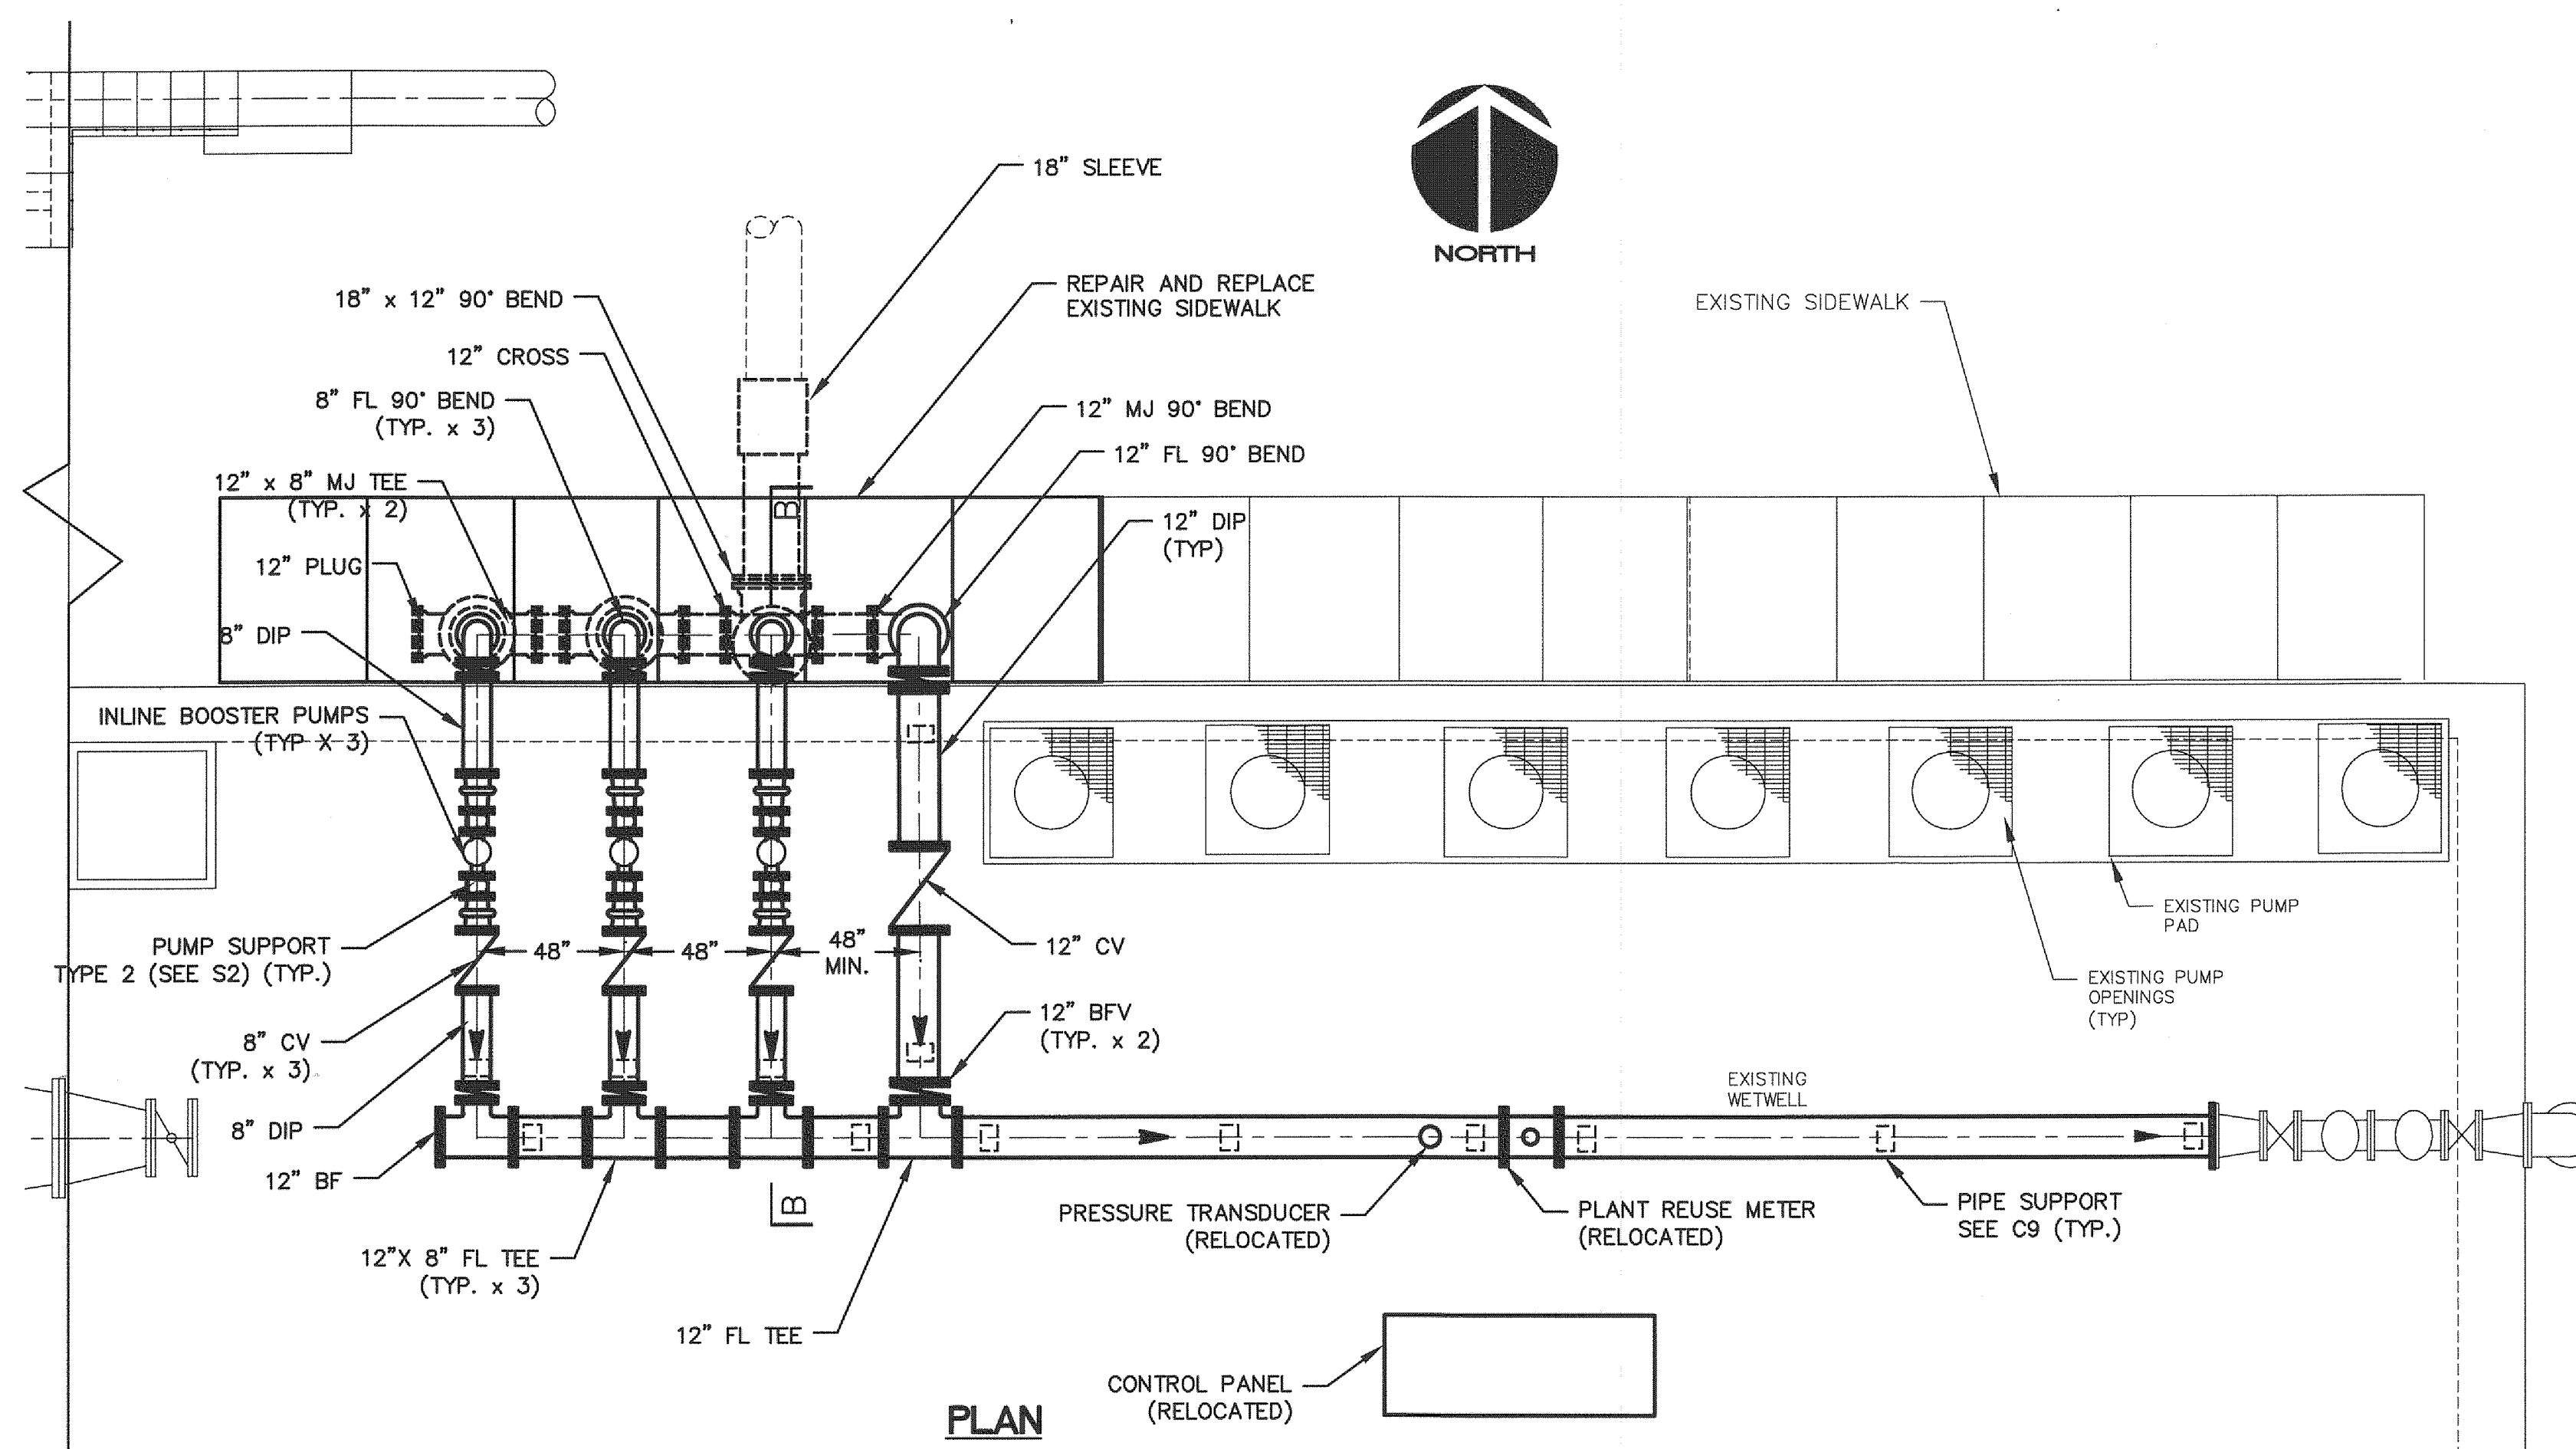




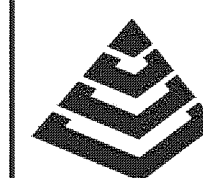
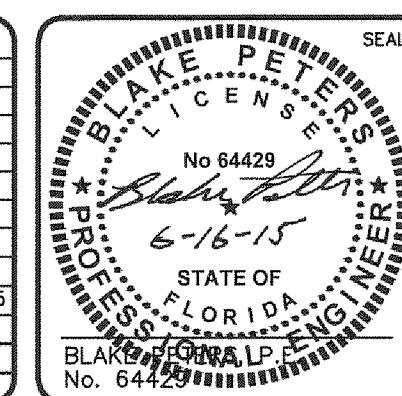
SECTION B-B

SWWRF PLANT WATER BOOSTER PUMP STATION

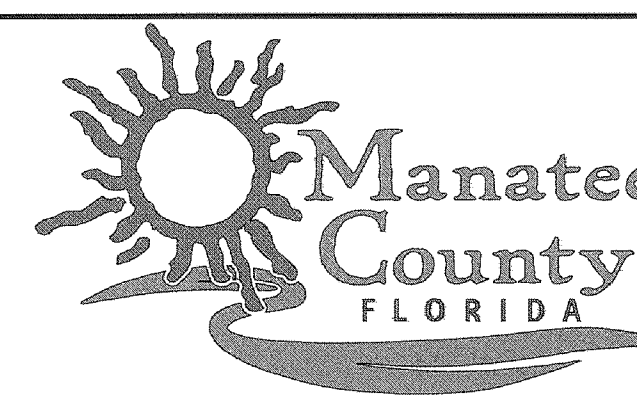
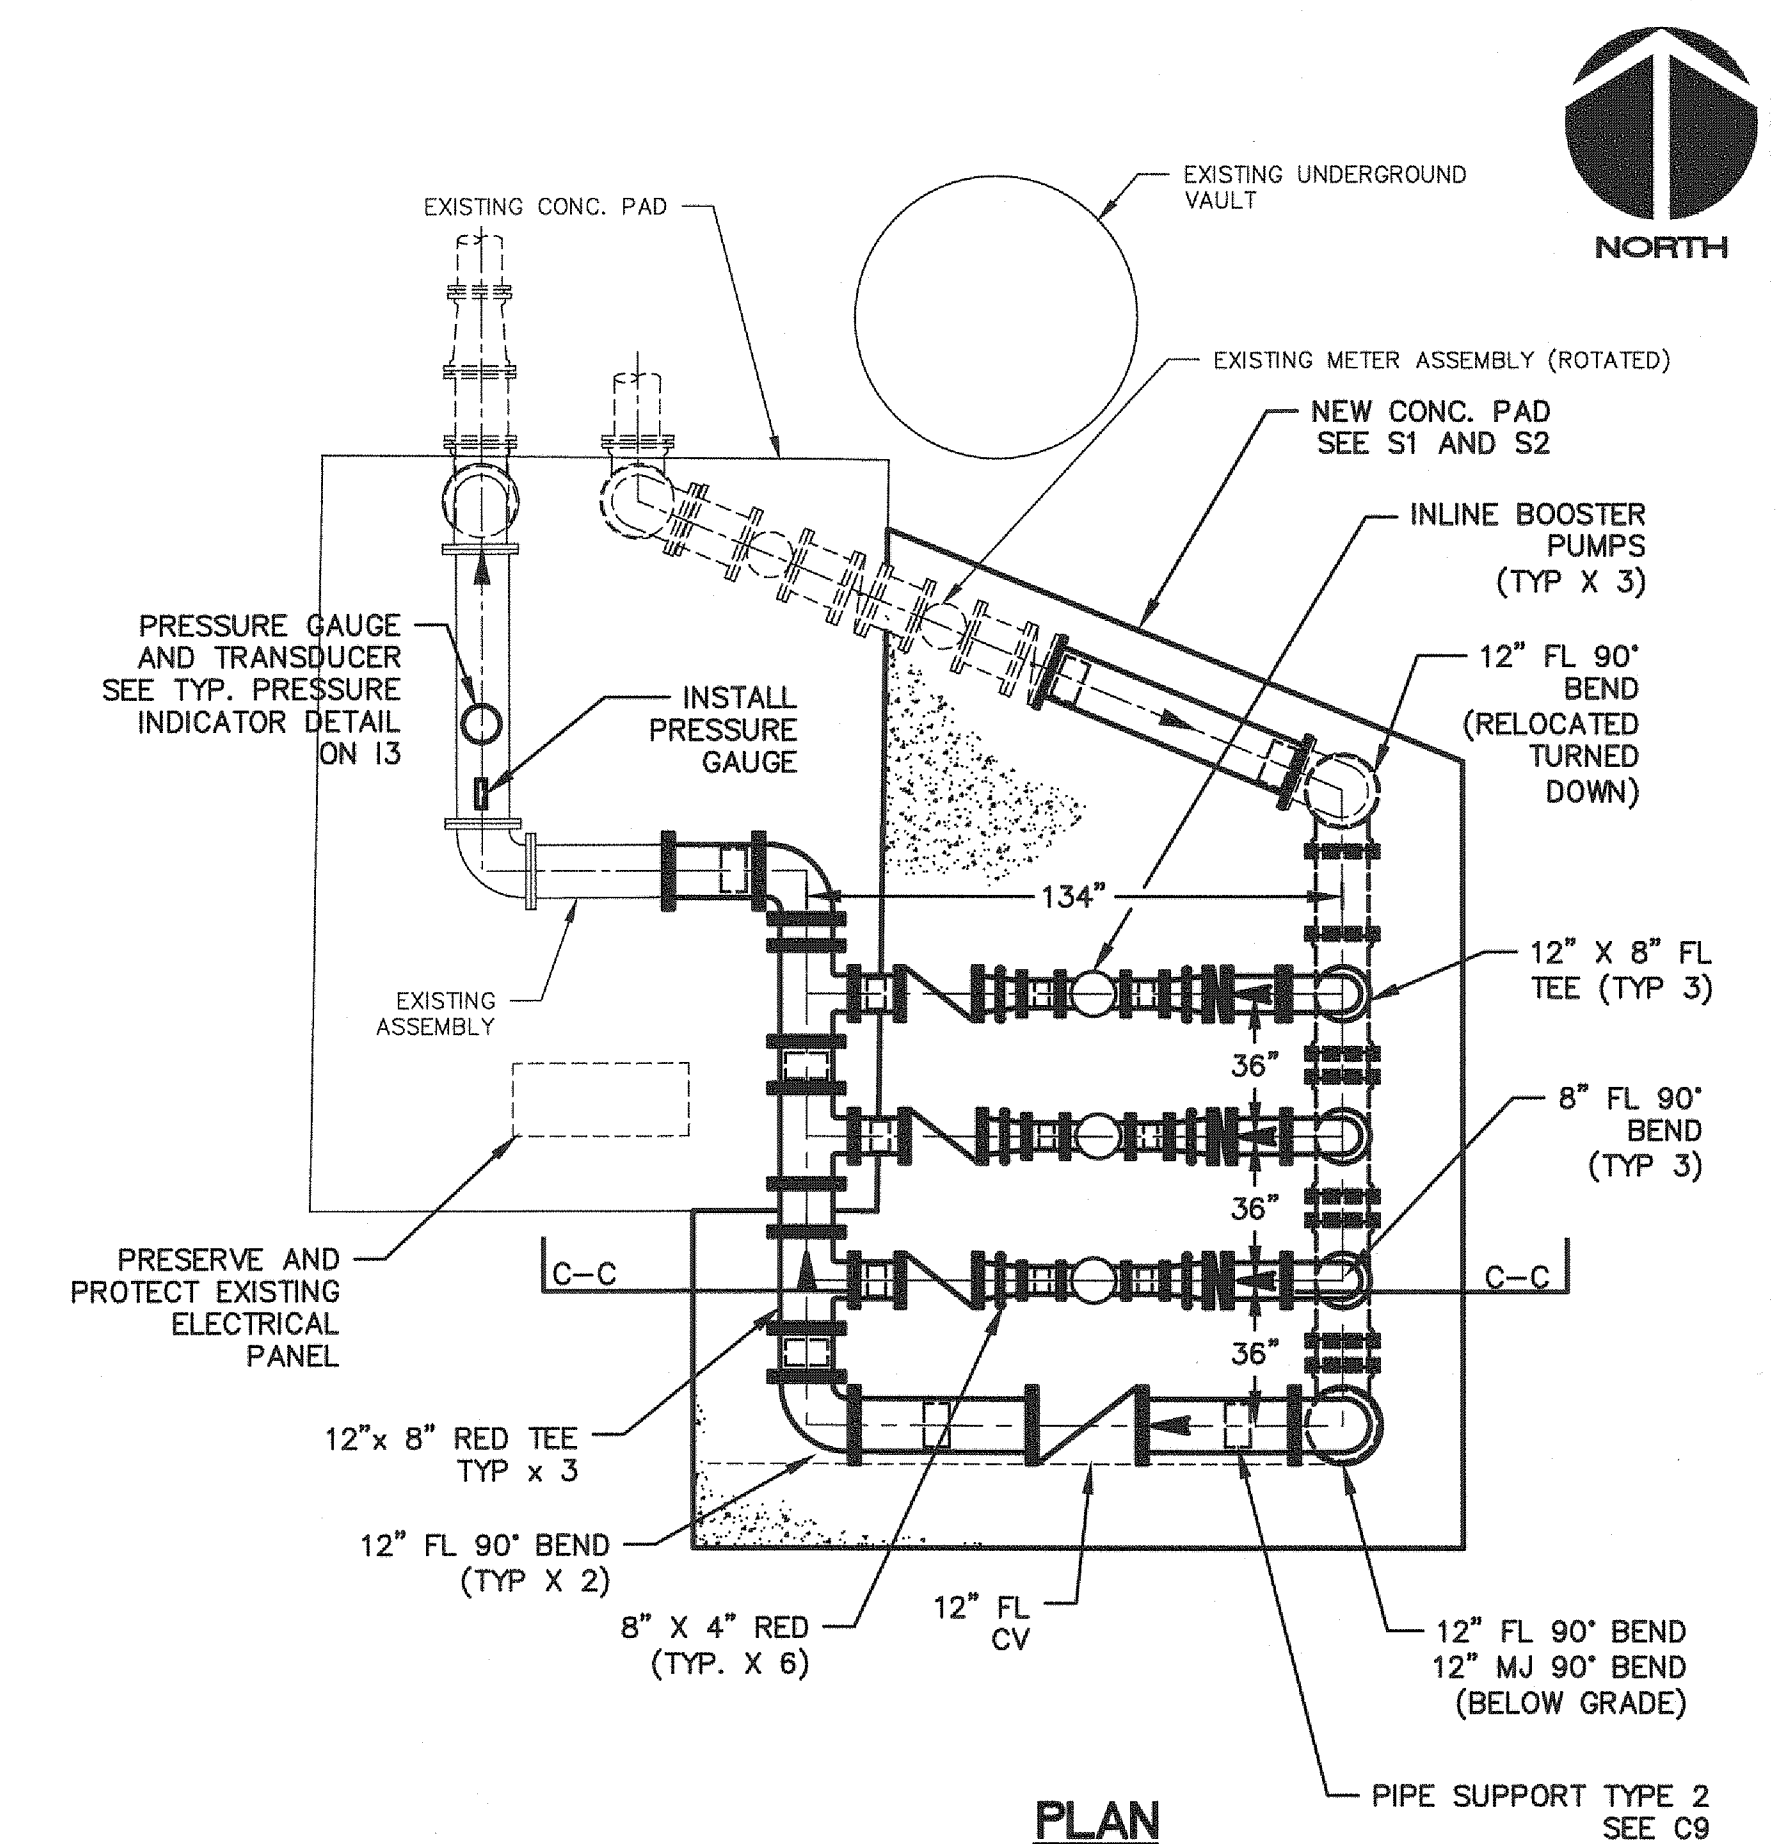
$$1/4'' = 1'-0''$$

NOTES:

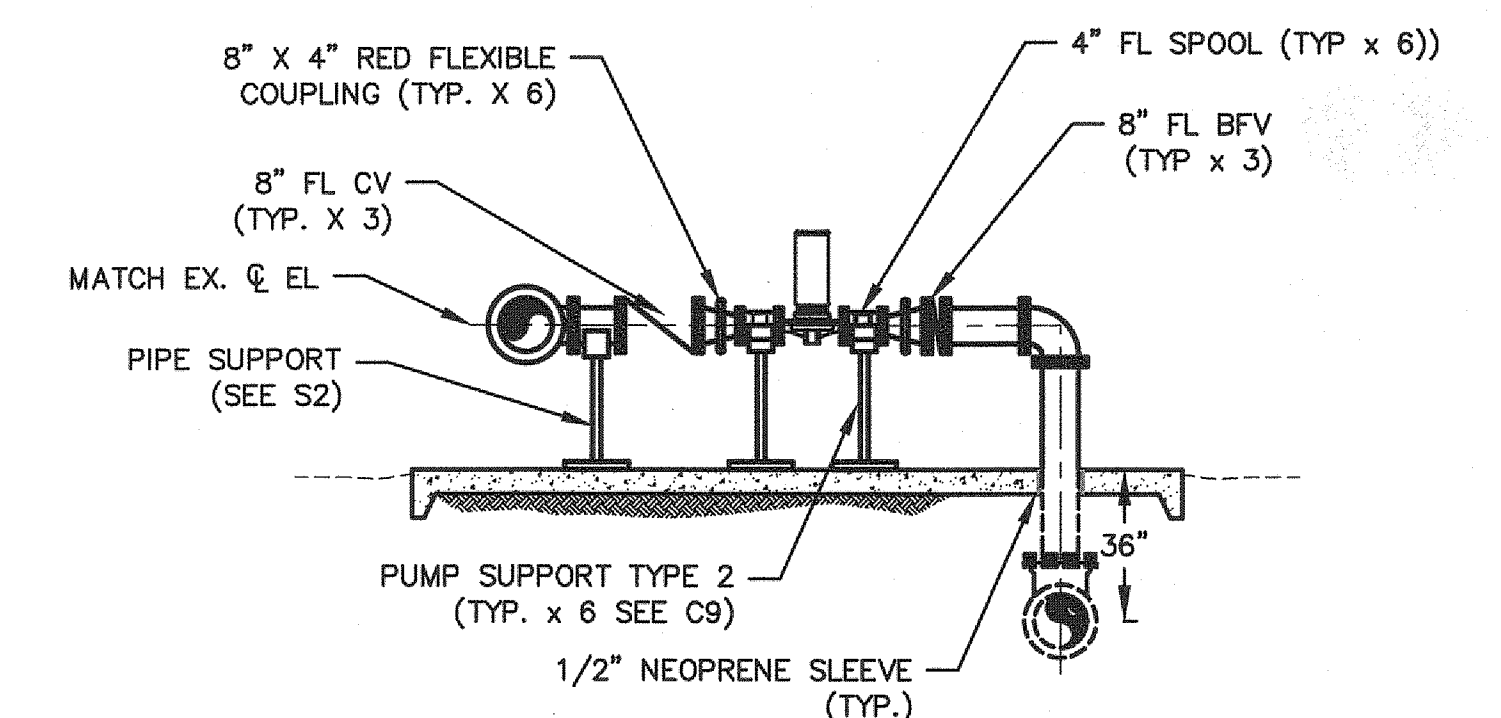
1. CONTRACTOR TO PROVIDE NEW GASKETS ON ALL RELOCATED FITTINGS AND VALVES.
2. CONTRACTOR TO SAND BLAST AND REPAINT ALL RELOCATED DIP FITTINGS AND VALVES.

[illegible]

MCKIM & CREED
1365 Hamlet Avenue
Clearwater, FL 33756
Phone: (727)442-7196, Fax: (727)461-3827
Co. Lic. No. 29588
www.mckimcreed.com

MANATEE AGRICULTURAL REUSE
SYSTEM—MANAGEMENT IMPROVEMENTSSWWRF AND NWRP WATER
BOOSTER PUMP STATION
PLANS AND SECTIONS

PLAN



SECTION C-C

FOR DEMO SEE
SHEET D4

NWRF PLANT WATER BOOSTER PUMP STATION

$$1/4'' = 1' - 0''$$

DATE: MARCH 2015	SCALE	M&C FILE NUMBER
MCE PROJ. # 1024-0164	HORIZONTAL:	DRAWING NUMBER
DRAWN QES	AS SHOWN	M4
DESIGNED MSL	VERTICAL:	
CHECKED DCW		
PROJ. MGR. MSL		

STATUS: **ISSUED FOR BID**
REVISION