

SEE SHEET 6 OF 34
SEE SHEET 8 OF 34

SEE SHEET 7 OF 34
SEE SHEET 8 OF 34

NOTE:
SEE EXISTING CONDITIONS SITE PLAN KEY SHEET
(SHEET 4 OF 34) FOR LEGEND



APPROXIMATE MEAN
HIGH WATER LINE
EL. = 1.25' NGVD 29

EX. PAVED TRAIL

EX. 24" CPP
E INV. EL. = 1.75'
W INV. EL. = 1.49'

EX. DIRT ROAD

B4

EX. 36" CAP
W/ FLAPGATE
W INV. EL. = 1.65'
E INV. EL. = 1.56'

FPL FIELD STAKE LABELED
"SPURGE BOX" FOR PROPOSED
UNDERGROUND ELECTRIC LINE
(APPROX. LOCATION 7/9/15)

EX. OVERHEAD
POWERLINE

EX. WELL
(SWFWMD DID2)
LOCATION APPROXIMATE

SEE SHEET 8 OF 34
SEE SHEET 10 OF 34

SEE SHEET 8 OF 34
SEE SHEET 9 OF 34

REV. NO.	REVISION	DATE	DRAWN BY / DWP. NO.	CHECKED BY / DWP. NO.	WM. APPROVED BY:

ACTIVITY:	INITIALS/DWP. NO.	DATE
DESIGNED BY:	RQS/89561	JULY 2015
DRAWN BY:	AS/102871	JULY 2015
CHECKED BY:		
CONTRACT ADMIN. BY:		
WM. APPROVED BY:		




CLIENT:	MANATEE BOARD OF COUNTY COMMISSIONERS
PROJECT:	ROBINSON PRESERVE EXPANSION PHASE II RESTORATION


DATE:	JULY 2015	TITLE:	EXISTING CONDITIONS SITE PLAN
HORIZONTAL SCALE:		VERTICAL SCALE:	
SHEET NO.:	23	PROJECT NUMBER:	215510578
DATE:	3/25/16	PROJECT NUMBER:	215510578-01C



SHEET NUMBER:
8 of 34

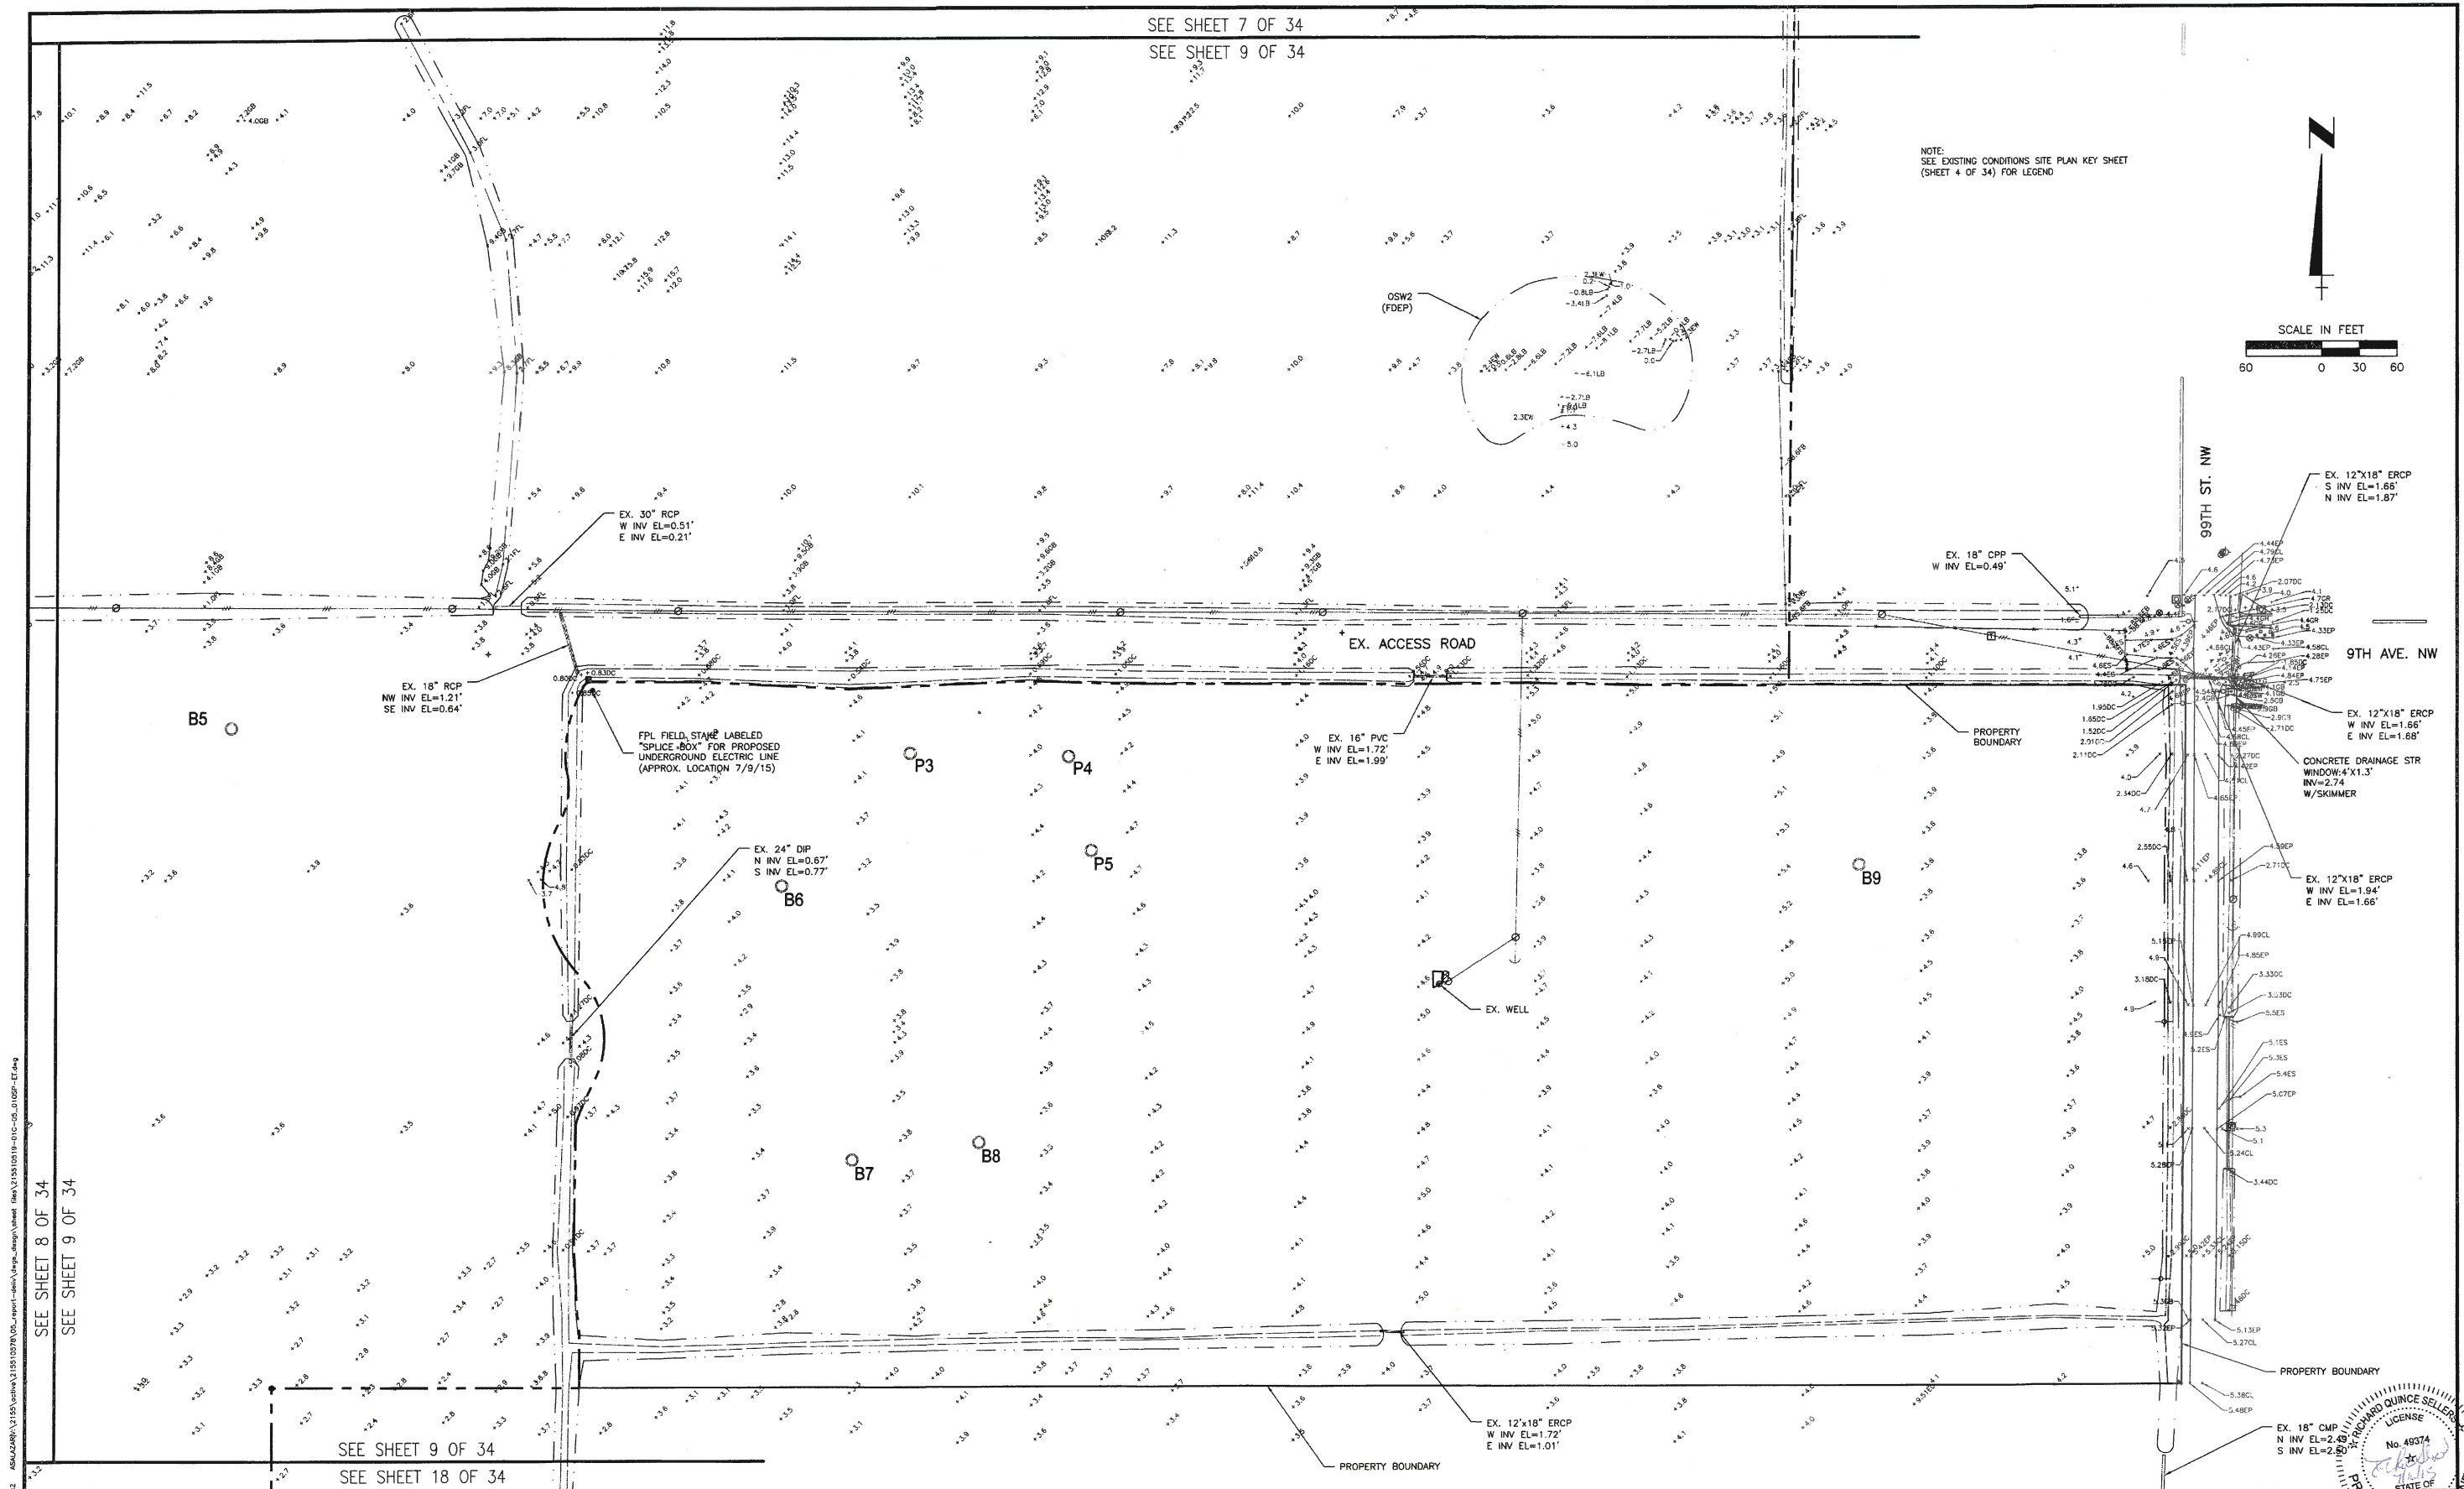

NOTE:
SEE EXISTING CONDITIONS SITE PLAN KEY SHEET
(SHEET 4 OF 34) FOR LEGEND

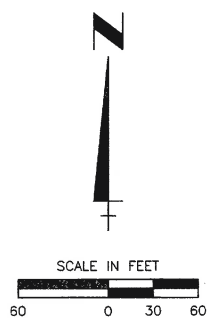

1 JUL 15 2015 - 11:52:22 ASDA\ADMIN\15155\dwg\215510578\DWG\report-dwg\dwg\design\sheet\sheet\215510578-01C-05_0105P-ET.dwg


SEE SHEET 8 OF 34		SEE SHEET 9 OF 34	
SEE SHEET 9 OF 34		SEE SHEET 18 OF 34	
REV. NO.		REVISION	
DATE		DRAWN BY / EMP. NO.	
CHECKED BY / EMP. NO.		DATE	
DESIGNED BY:		RQS/89561 JULY 2015	
DRAWN BY:		AS/102871 JULY 2015	
CHECKED BY:			
CONTRACT ADMIN. BY:			
WM APPROVED BY:			
ACTIVITY		B/TALS/EMP. NO. DATE	
DESIGNED BY:		RQS/89561 JULY 2015	
DRAWN BY:		AS/102871 JULY 2015	
CHECKED BY:			
CONTRACT ADMIN. BY:			
WM APPROVED BY:			
CLIENT:		MANATEE BOARD OF COUNTY COMMISSIONERS	
PROJECT:		ROBINSON PRESERVE EXPANSION PHASE II RESTORATION	
DATE:		JULY 2015	
HORIZONTAL SCALE:			
VERTICAL SCALE:			
TWO: TWP: RGE:		CRISS REFERENCE FILE NO.:	
26 34S 16E		215510519-01C	
PROJECT NUMBER:		215510578	
SHEET NUMBER:		9 OF 34	

9900 Professional Parkway East, St. Petersburg, FL 34203-4414
Phone 941-907-6900 • Fax 941-907-6910
Certificate of Authorization #27013 • www.stantec.com

The Contractor shall verify and be responsible for all dimensions. DO NOT scale the drawing - any errors or omissions shall be reported to Stantec without delay. The Copyright to all designs and drawings are the property of Stantec. Reproduction or use for any purpose other than that authorized by Stantec is forbidden.

FLORIDA PROFESSIONAL ENGINEER
No. 49374
R. QUINCE SELLERS
FLORIDA LICENSE NO. 49374

SEE SHEET 9 OF 34
SEE SHEET 18 OF 34

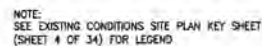

APPROXIMATE MEAN
HIGH WATER LINE
EL = 1.25' NGVD 29

PROJECT BOUNDARY

EX. 24° DIP
N INV EL=1.30'
S INV EL=1.37'

EX. 36° RCP
N INV EL=1.13°
S INV EL=0.39°

 PROJECT BOUNDARY

				ACTIVITY		INITIALS/EMP. ID.	DATE	Stantec 6000 Professional Parkway East, Sarasota, FL 34240-8414 Phone 941-907-6600 • Fax 941-907-6910 Website: www.stantec.com The Contractor shall verify and be responsible for all dimensions. DO NOT scale the drawing - any errors or omissions shall be reported to Stantec without delay. The Copyright is of design and drawings are the property of Stantec. Reproduction is void for any purpose other than that authorized by Stantec, is forbidden.				CLIENT: MANATEE BOARD OF COUNTY COMMISSIONERS		DATE: JULY 2015	TITLE: EXISTING CONDITIONS SITE PLAN		 R. QUANCE SELLERS, P.E. FLORIDA LICENSE NO. 49374 DRAWER NUMBER						
				DESIGNED BY:		ROS/89561	JULY 2015					PROJECT: ROBINSON PRESERVE EXPANSION		DATE: JULY 2015	VERTICAL SCALE:		CROSS REFERENCE FILE NO.: 215510519-01C		PROJECT NUMBER: 215510578		SHEET NUMBER: 10 OF 34		
				DRAWN BY:		AS/102671	JULY 2015					PHASE II RESTORATION				HORIZONTAL SCALE:		SHEET NUMBER: 10 OF 34					
				CHECKED BY:																			
				CONTRACT ADMIN. BY:																			
SHEET NO.		REVISION		DATE		DRAWN BY / EMP. NO.		CHECKED BY / EMP. NO.		WWW APPROVED BY:													