

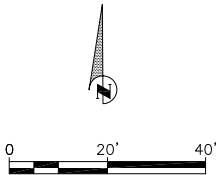


S:\P\WD_Engineering_Share\Util_Eng_Design\PROJ-SAN SWR Proj\EM-41A Emergency Repair\DWG\SEM 41A REPAIR.dwg Mar 7 17 9:54 AM

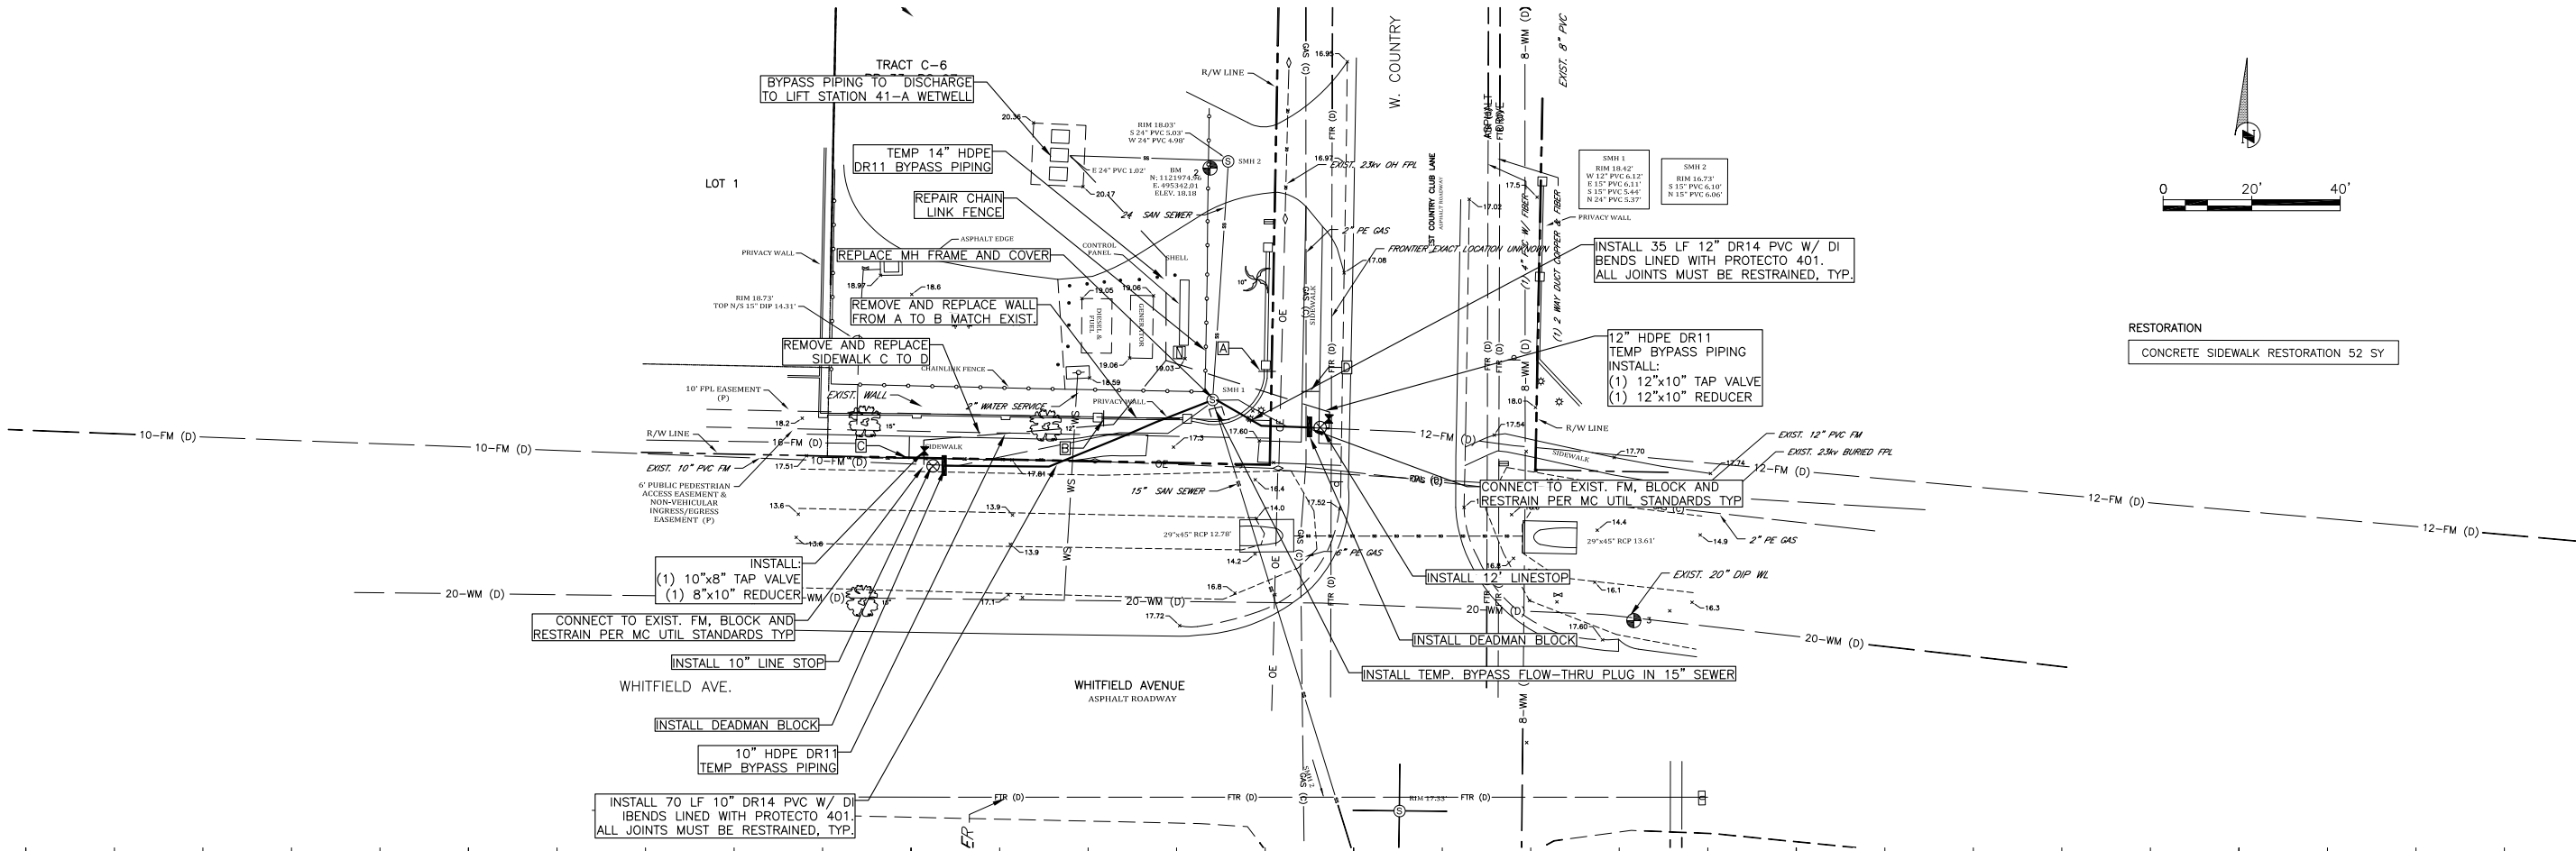


RESTORATION
CONCRETE SIDEWALK RESTORATION 52 SY

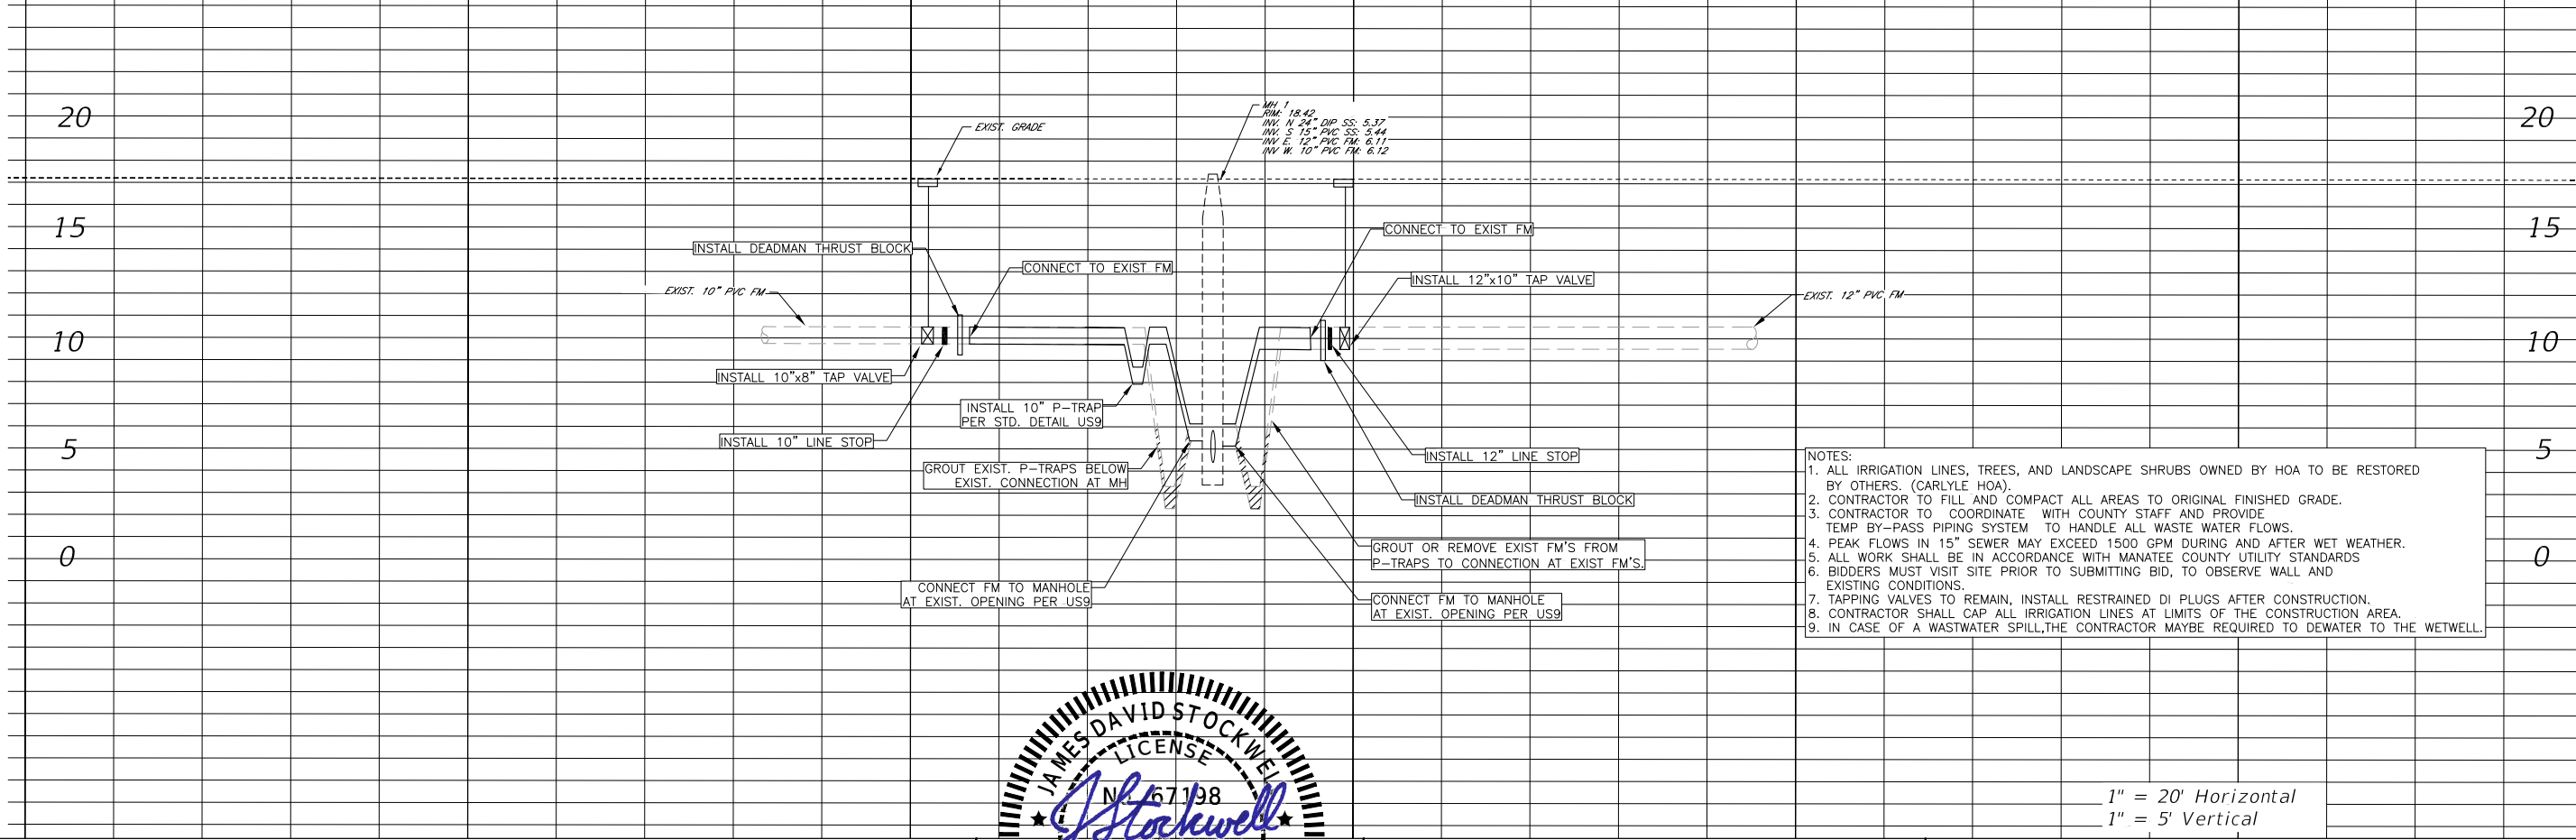

- NOTES:
1. ALL IRRIGATION LINES, TREES, AND LANDSCAPE SHRUBS OWNED BY HOA TO BE RESTORED BY OTHERS. (CARLYLE HOA).
 2. CONTRACTOR TO FILL AND COMPACT ALL AREAS TO ORIGINAL FINISHED GRADE.
 3. CONTRACTOR TO COORDINATE WITH COUNTY STAFF AND PROVIDE TEMP BY-PASS PIPING SYSTEM TO HANDLE ALL WASTE WATER FLOWS.
 4. PEAK FLOWS IN 15" SEWER MAY EXCEED 1500 GPM DURING AND AFTER WET WEATHER.
 5. ALL WORK SHALL BE IN ACCORDANCE WITH MANATEE COUNTY UTILITY STANDARDS
 6. BIDDERS MUST VISIT SITE PRIOR TO SUBMITTING BID, TO OBSERVE WALL AND EXISTING CONDITIONS.
 7. TAPPING VALVES TO REMAIN, INSTALL RESTRAINED DI PLUGS AFTER CONSTRUCTION.
 8. CONTRACTOR SHALL CAP ALL IRRIGATION LINES AT LIMITS OF THE CONSTRUCTION AREA.
 9. IN CASE OF A WASTEWATER SPILL, THE CONTRACTOR MAYBE REQUIRED TO DEWATER TO THE WETWELL.

1" = 20' Horizontal
1" = 5' Vertical

DATE	DESCRIPTION	DATE	PROJECT #	462-5104285	SURVEYED	GFY	02/08/17
			SURVEY #	N/A	DESIGNED	JDS	02/10/17
			SEC./TWN./RGE	26/34S/16E	DRAWN	JEA	02/11/17
			SCALE	1"=20'	CHECKED	JDS	03/01/17

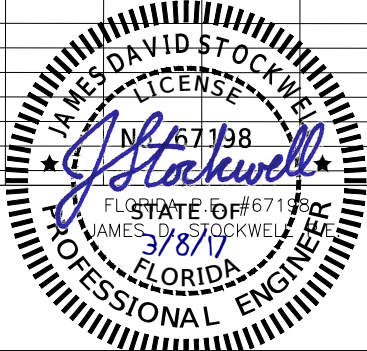

PUBLIC WORKS DEPARTMENT
ENGINEERING SERVICES
1022 26th Avenue East, Bradenton, FL 34208

LS 41A FORCEMAIN/MH REPAIRS

SHEET NO.
1