


FIGURE No. 1
ELECTRICAL PARTIAL SITE PLAN I
MANATEE COUNTY - SWWRF



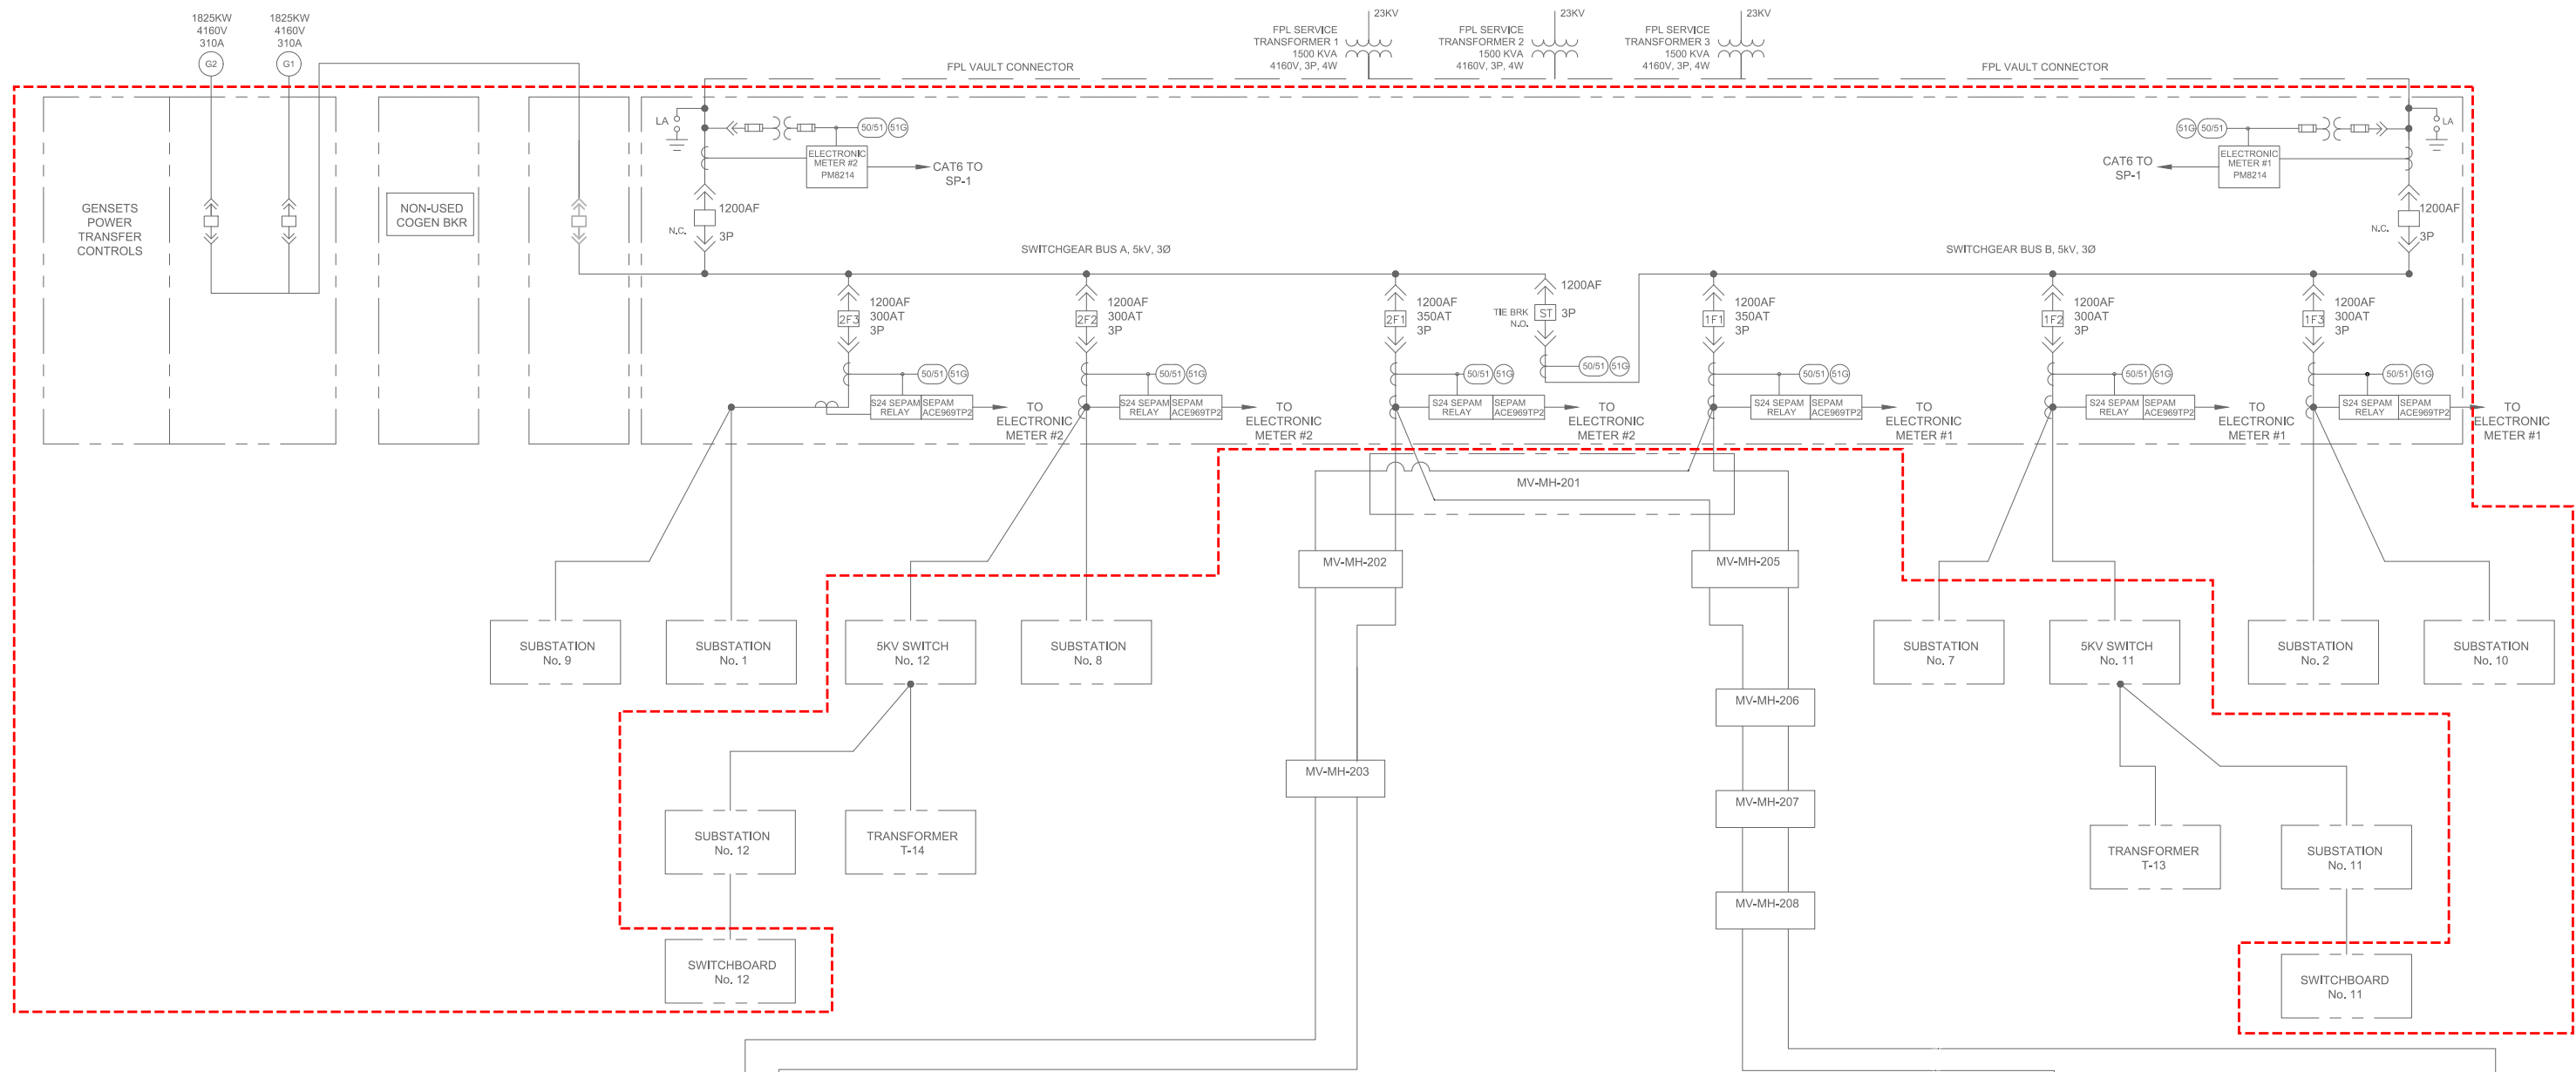

OUTLINED AREAS REPRESENT ELECTRICAL EQUIPMENT TO BE ANALYZED IN THIS PROJECT

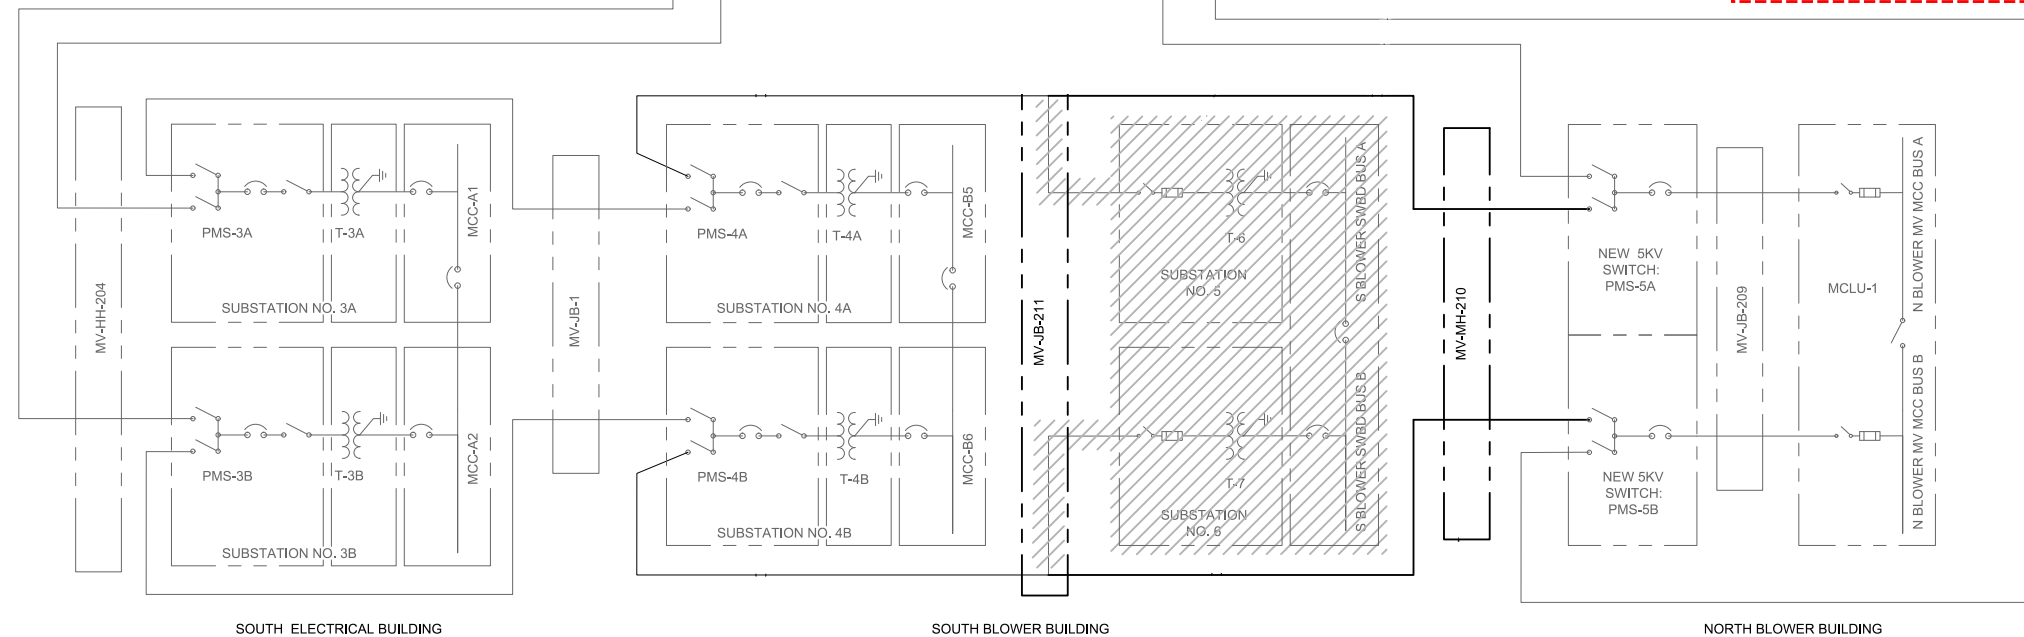


FIGURE No. 2
EXISTING ELECTRICAL ONE-LINE DIAGRAM
MANATEE COUNTY - SWWRP