
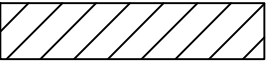
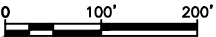


H:\Highway Engineering\PROJ\ROADS\Whitfield Avenue\DWG\Whitfield-Survey Limits.dwg [3/12/2020 8:31 AM]

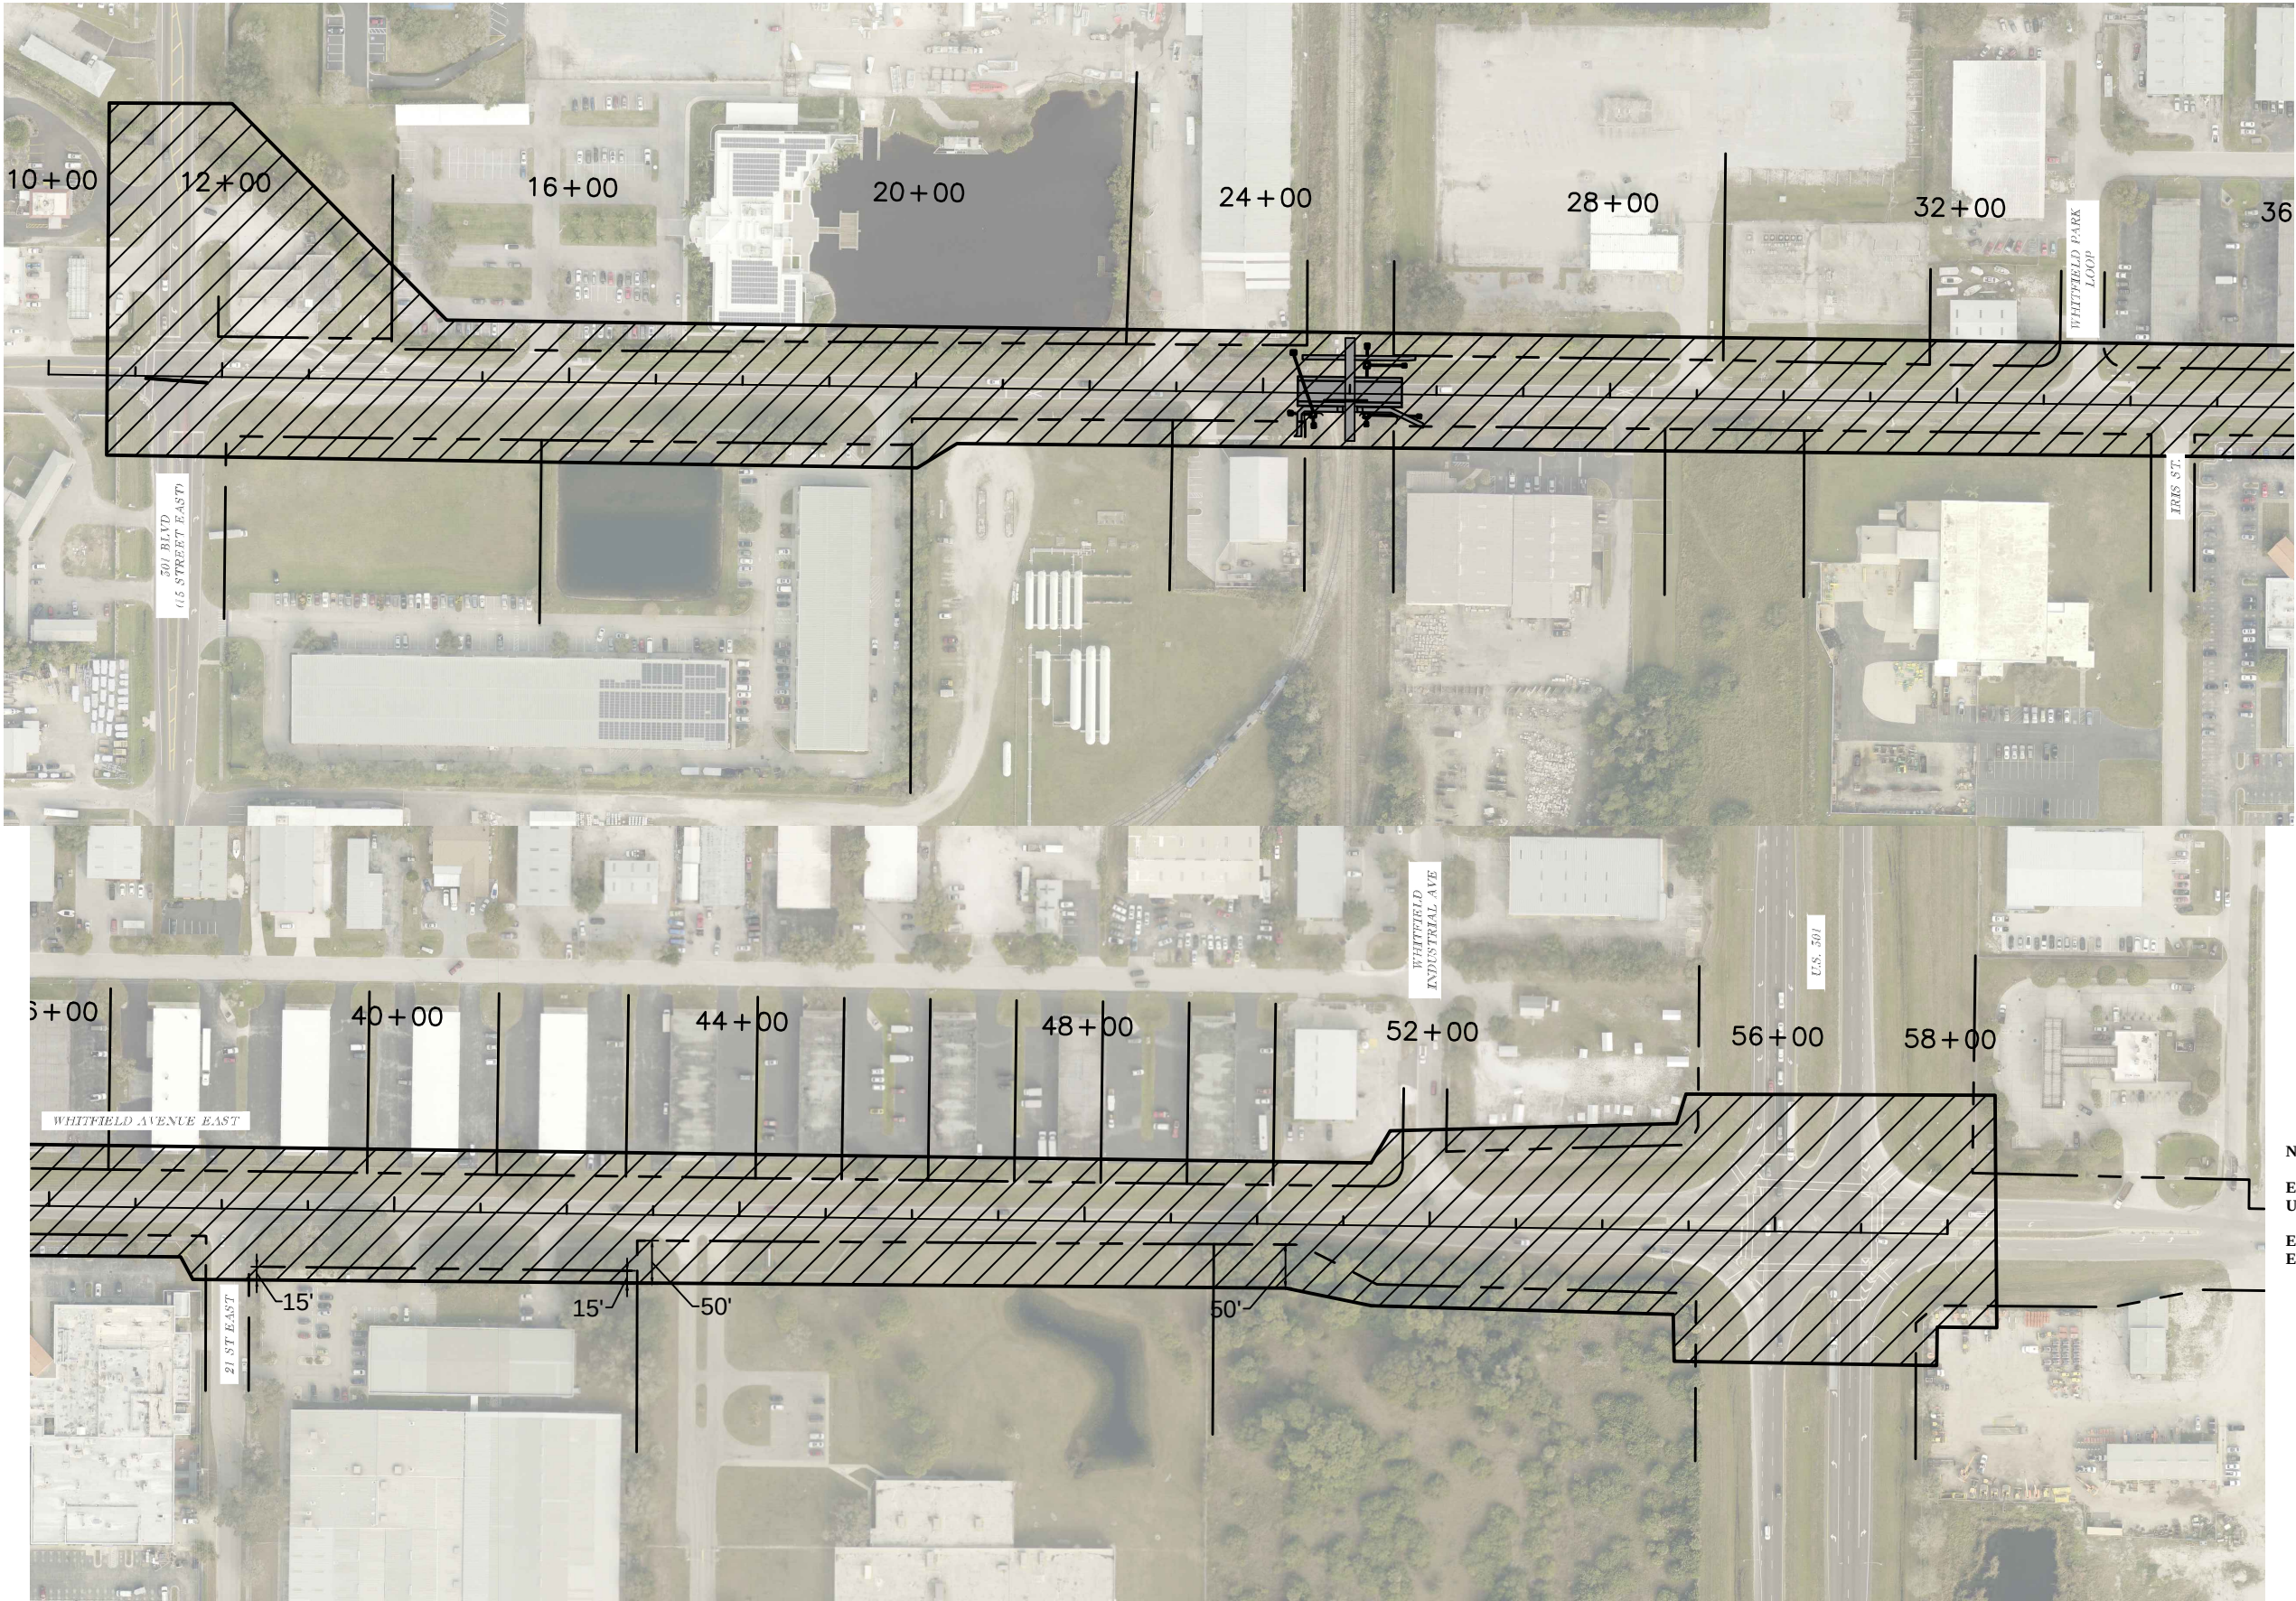

LIMITS OF SURVEY

NOTES:
EXTEND SURVEY 25' PAST EXISTING RIGHT-OF-WAY UNLESS OTHERWISE NOTED.
EXTEND SURVEY 25' PAST EXISTING P.C. AND P.T. OF EXISTING INTERSECTIONS.

NUMBER	DESCRIPTION	DATE	PROJECT #	000-0000000	SURVEYED	XXX	01/01/01
			SURVEY #	####	DESIGNED	XXX	01/01/01
			SEC./TWN./RGE	00/00/00	DRAWN	XXX	01/01/01
			SCALE	AS SHOWN	CHECKED	XXX	01/01/01

Signature & Date



PUBLIC WORKS DEPARTMENT
ENGINEERING SERVICES
1022 26th Avenue East, Bradenton, FL 34208

WHITFIELD AVENUE EAST
301 BLVD TO US 301
LIMITS OF SURVEY

SHEET NO.
1