


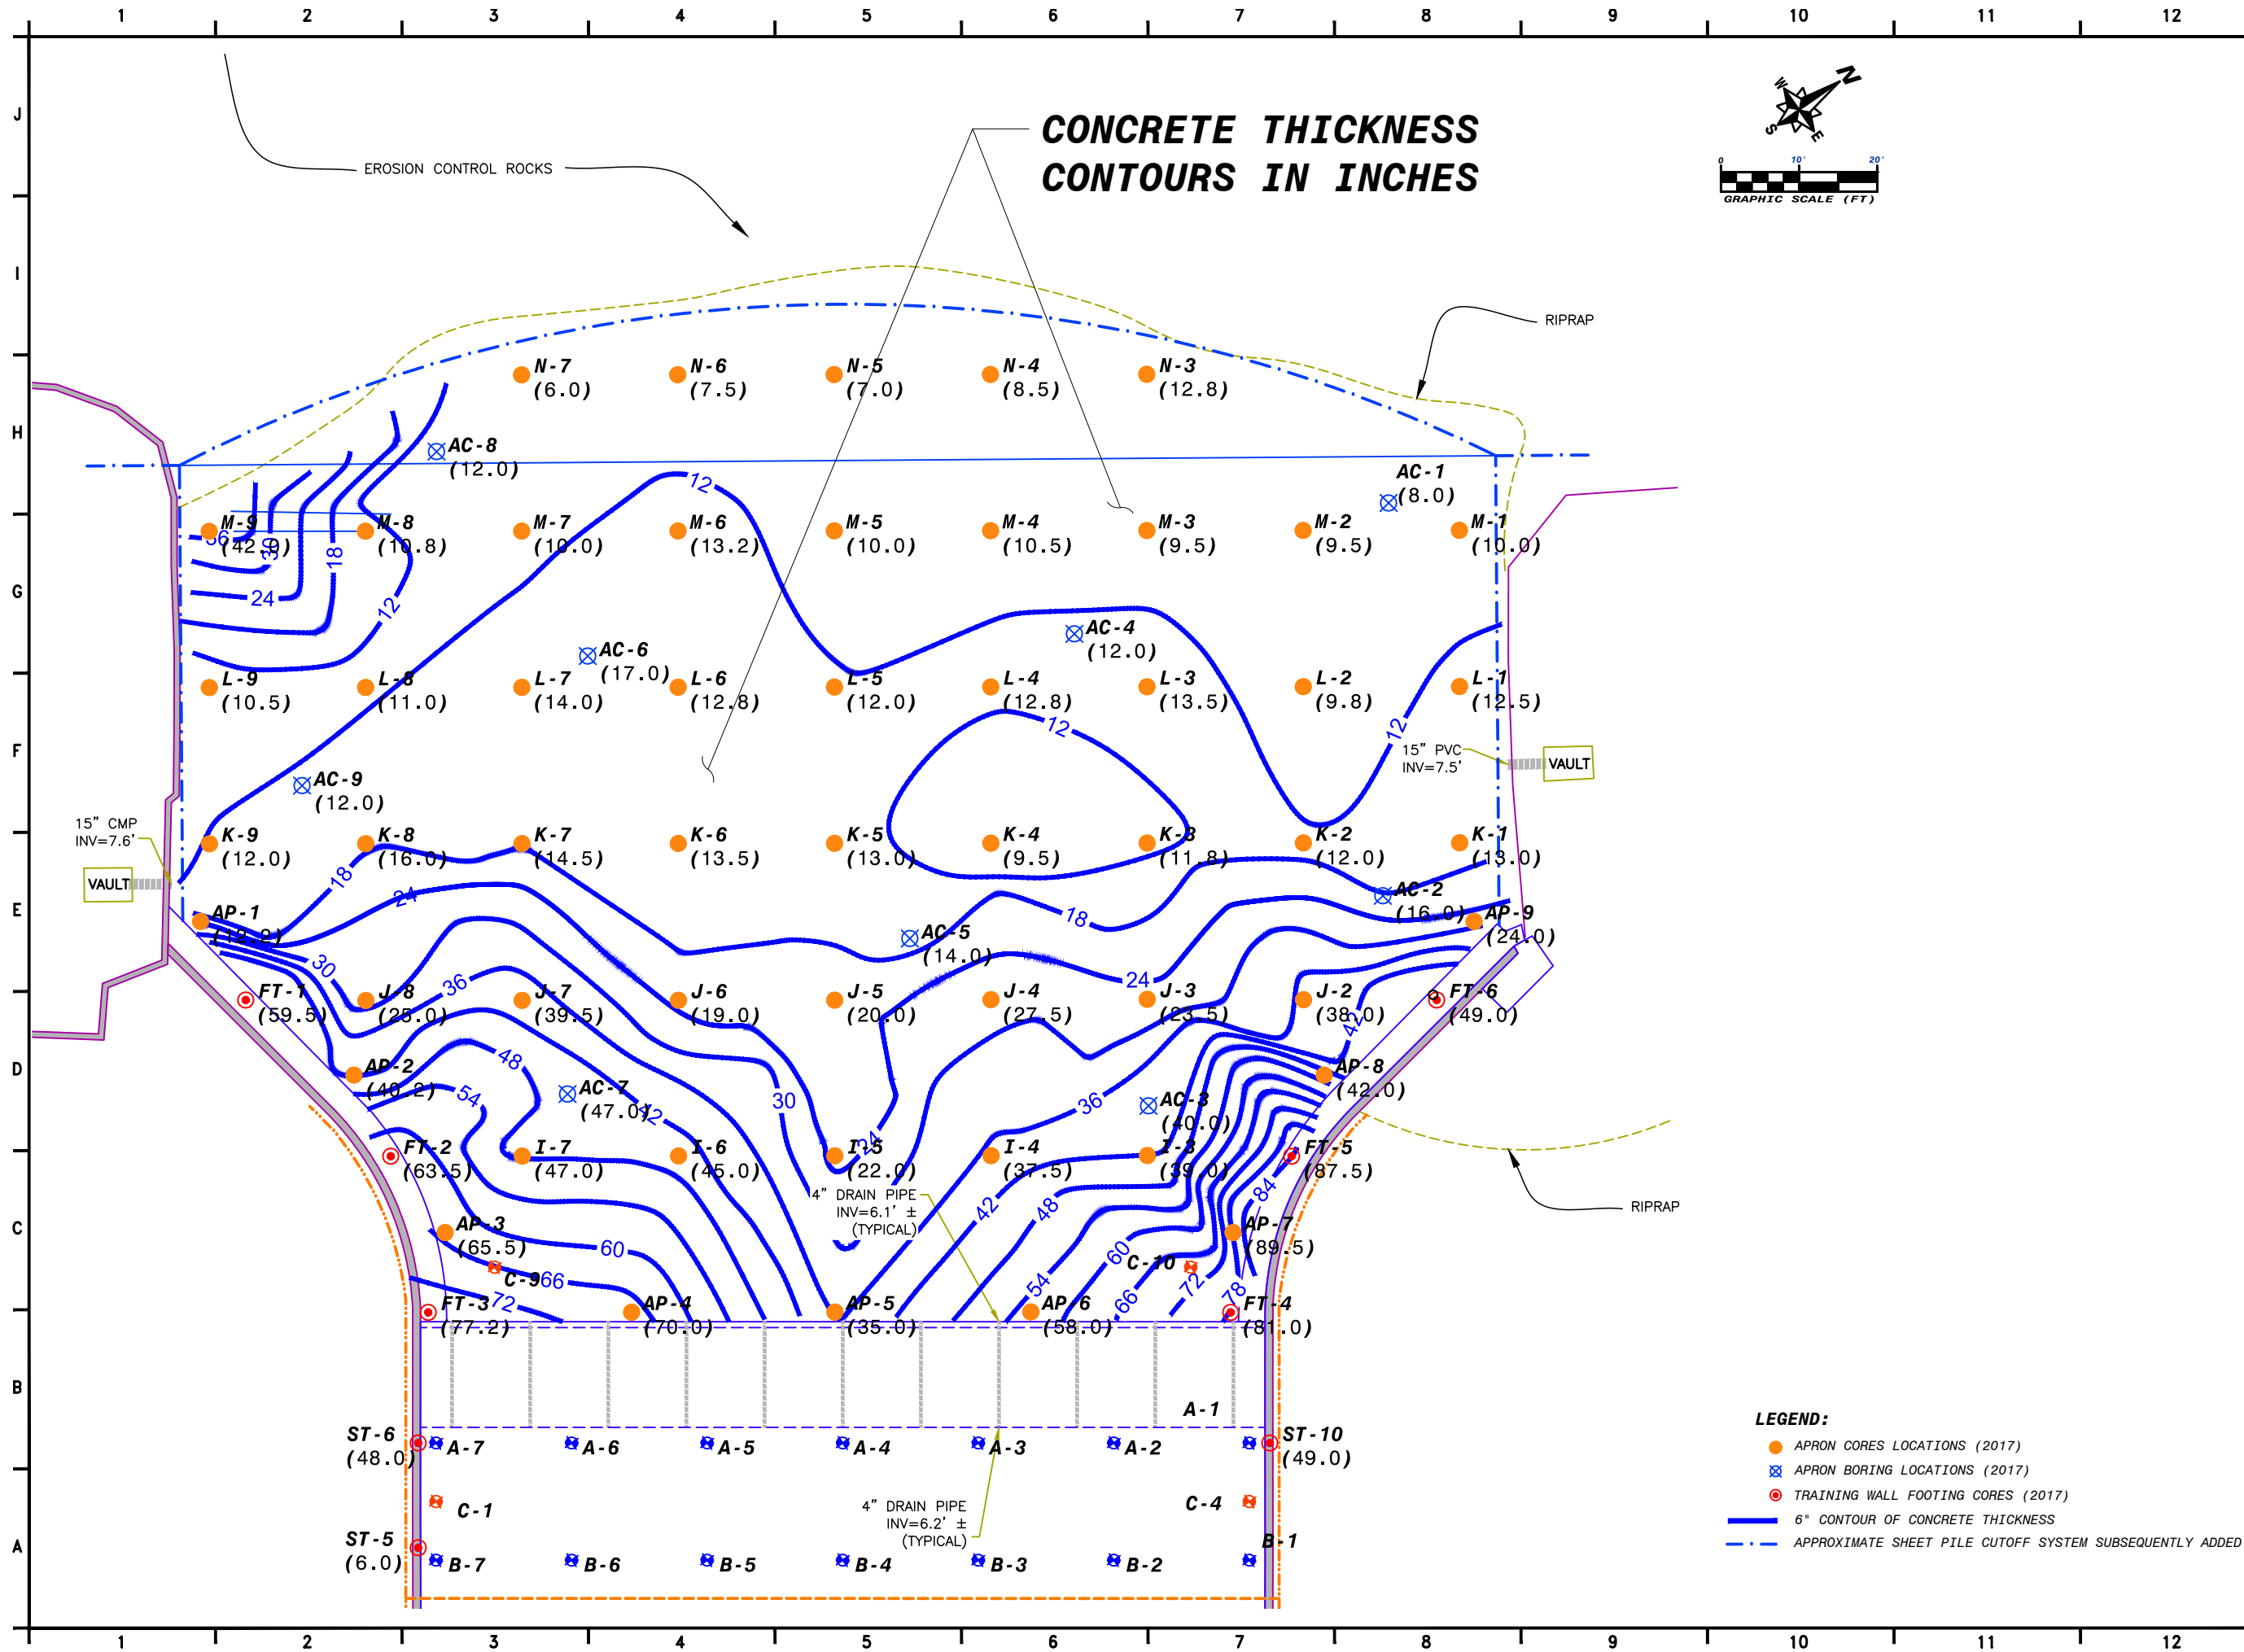

**wood.**

ENVIRONMENT & INFRASTRUCTURE SOLUTIONS, INC.  
1101 E. Channelside Dr., Suite 200  
Tampa, FL 33602  
Phone: 1.813.289.0750  
Fax: 1.813.289.5474  
www.woodplc.com  
CA-5392

**Manatee County**  
FLORIDA

**carollo**

PROJECT:

**PHASE II REPAIRS**

**GEOTECHNICAL BASIS OF DESIGN REPORT**

**LAKE MANATEE DAM**

MANATEE COUNTY, FL.

WOOD PROJECT No: 300472X4

| REVISIONS |      |    |          |
|-----------|------|----|----------|
| NO.       | DATE | BY | APPROVED |
|           |      |    |          |
|           |      |    |          |
|              |        |
|--------------|--------|
| DESIGNED BY: | GRA    |
| DRAWN BY:    | KMH    |
| CHECKED BY:  | KRD    |
| APPROVED BY: | GRA    |
| DATE:        | 1-2020 |

SHEET TITLE:

**DOWNSTREAM REPAIRS DESIGN - VOIDS**

| FIGURE | REV. # |
|--------|--------|
| XXX    | X      |