
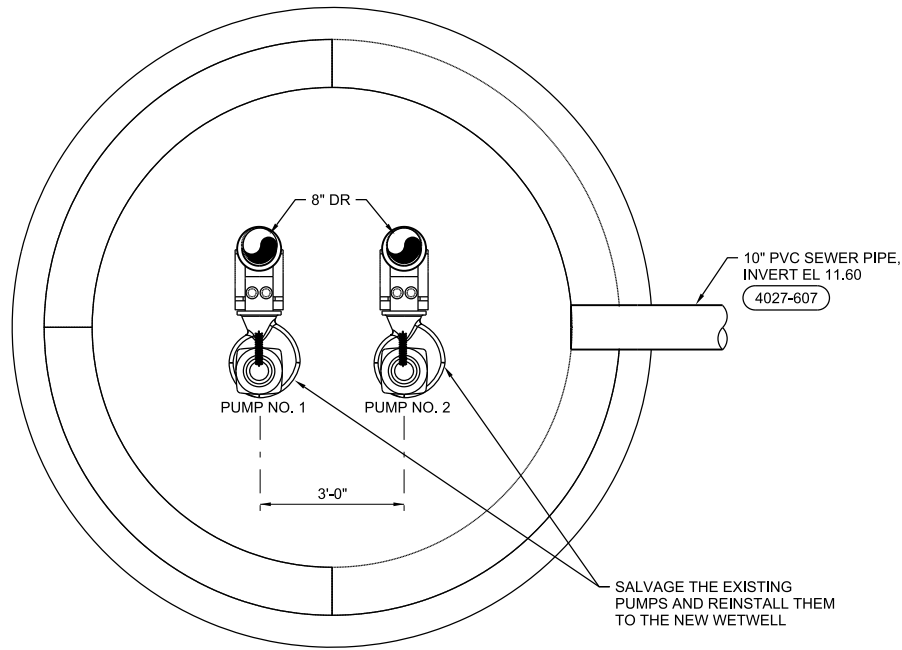


A

B

C

D

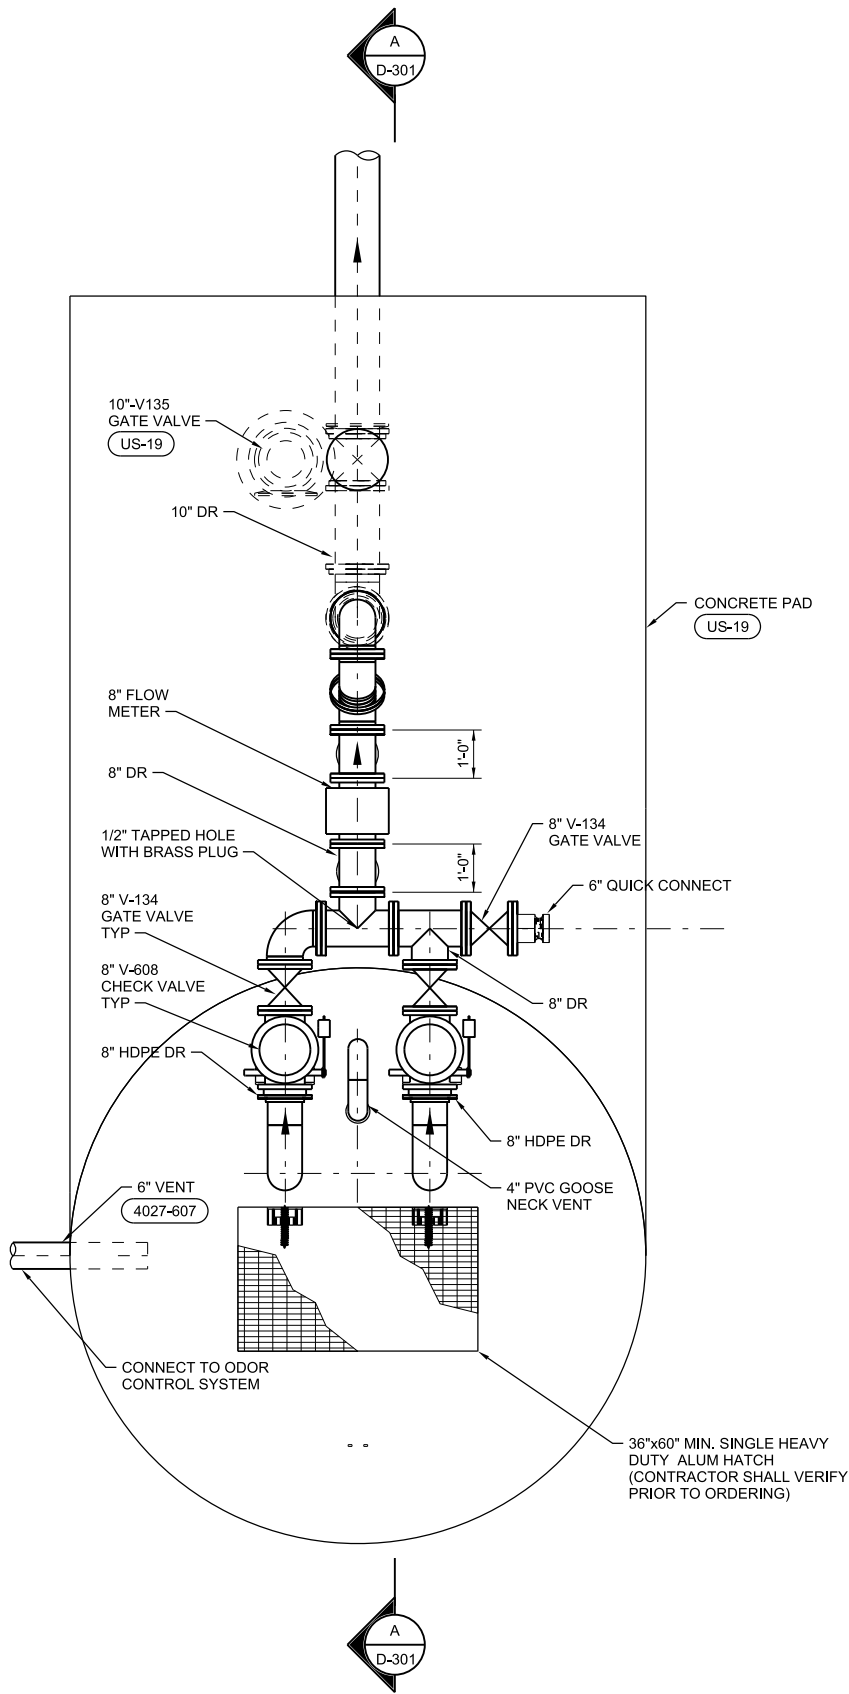

643 SW 4TH AVE, SUITE 400
GAINESVILLE, FLORIDA 32601
EB2822
TAO FU PE 63138

JACOBS
PROCESS MECHANICAL

BRADEN WOODS LIFT STATION
REHAB
MANATEE COUNTY
BRADENTON, FLORIDA 34205

LIFT STATION
UPPER AND LOWER PLAN

1" = X'	
VERIFY SCALE	
BAR IS ONE INCH ON ORIGINAL DRAWING.	
DATE	MAY 2021
PROJ	D3339100
DWG	D-201
SHEET	25 of 36

REUSE OF DOCUMENTS: THIS DOCUMENT, AND THE IDEAS AND DESIGNS INCORPORATED HEREIN, AS AN INSTRUMENT OF PROFESSIONAL SERVICE, IS THE PROPERTY OF JACOBS AND IS NOT TO BE USED, IN WHOLE OR IN PART, FOR ANY OTHER PROJECT WITHOUT THE WRITTEN AUTHORIZATION OF CH2M HILL.

BID DOCUMENT