

PLANT SCHEDULE 7TH STREET EXTENSION

TREES	CODE	QTY	BOTANICAL / COMMON NAME	CONT	CAL	SIZE	REMARKS
	BBSL	9	Bucida buceras 'Shady Lady' / Shady Lady Black Olive	B & B	2.5" Cal	10' Ht.	4' ct., 5' spd.
	SP15	16	Sabal palmetto / Cabbage Palmetto	B & B	N/A	15' ht.	Remove boots, hurricane cut, 15'-16' ht.
	SP 18	8	Sabal palmetto / Cabbage Palmetto	B & B	N/A	18' Ht.	Remove boots, hurricane cut
SHRUBS	CODE	QTY	BOTANICAL / COMMON NAME	CONT	REMARKS		
	MF	305	Myrcianthes fragrans / Simpson Stopper	3 gal	24" HT, 18" SPD		

PLANT SCHEDULE BACC-PARKING LOT

TREES	CODE	QTY	BOTANICAL / COMMON NAME	CONT	CAL	SIZE	REMARKS
	BBSL	77	Bucida buceras 'Shady Lady' / Shady Lady Black Olive	B & B	2.5" Cal	10' Ht.	4' ct., 5' spd.
SHRUB AREAS	CODE	QTY	BOTANICAL / COMMON NAME	CONT	SPACING	REMARKS	
	IH	26	Rhaphiolepis indica nana / Dwarf Indian Hawthorn	3 gal	36" o.c.	12" ht., 12" spd.	

Gause and Associates Inc.
Landscape Architecture | Land Planning | Environmental Consulting | Arborist | Permitting | Project Management | Irrigation Design

323 Tenth Avenue West, Suite 102
Palmetto, Florida 34221

Ph: 941.981.3089 | Call: 941.713.0782
email: bob@gauseandassociates.com

LC26000572 | ISA# FL5334A | AICP #061988

DESIGNED: RG/AB
DATE: MAY 2020
DRAWN: RG/AB
JOB NO.: 18-1104
SCALE: 1"=30'

REVISIONS:

1	
2	
3	
4	
5	
6	
7	

**7TH STREET EAST
EXTENSION
CONVENTION CENTER HOTEL**



LOCATED AT:
7TH STREET EXTENSION
PALMETTO, FLORIDA 34221
SECTION 13
TOWNSHIP 34 SOUTH
RANGE 17 EAST
MANATEE COUNTY, FLORIDA

**FINAL
LANDSCAPE
PLAN**

LS-1


PRINTED COPIES OF ELECTRONICALLY SIGNED/SEALED PLANS ARE NOT VALID WITHOUT A RAISED SEAL.

Robert C. Gause
LA#000942

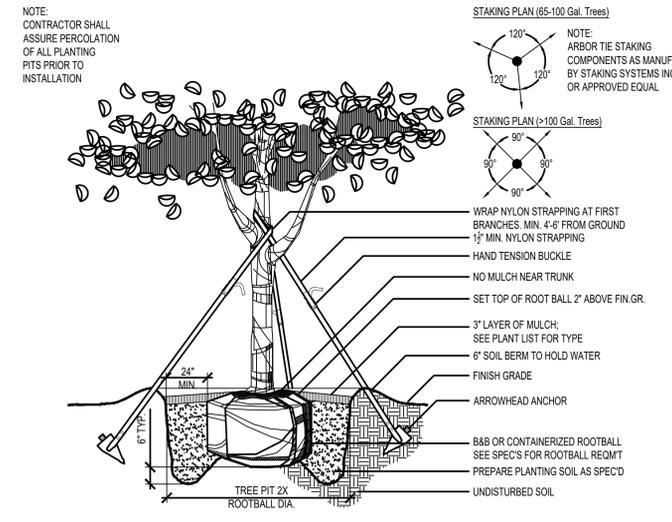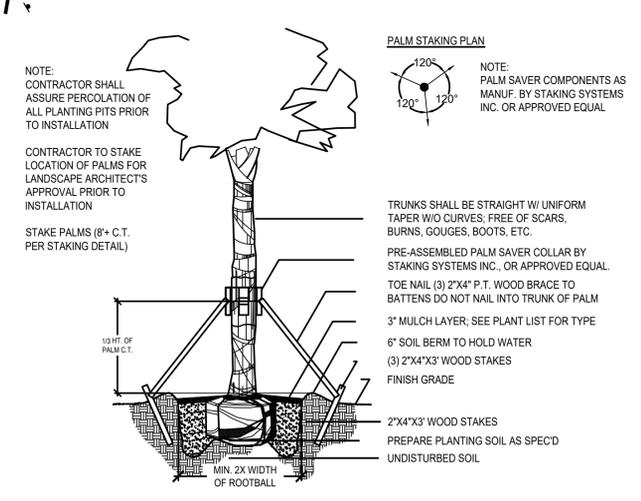

1 Sabal Palm Planting
Scale: N.T.S.

2 Tree Planting (65-100 Gal.)
Scale: N.T.S.

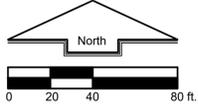

Always call 811 two full business days before you dig to have underground utilities located and marked.

Sunshine811.com

2/19/2020 3:45:50 PM AMANDA BURRIS JOSE | 18-1104-Convention Center Hotel | CAD | 7th Street Extension | LS.dwg