

REVISIONS:

1	ZNS Roundabout added	2020.01.28
2		
3		
4		
5		
6		
7		

**CONVENTION CENTER
EXPANSION PROJECT**


LOCATED AT:
1 HABEN BLVD
PALMETTO, FL. 34221
SECTION 13/24
TOWNSHIP 34 SOUTH
RANGE 17 EAST
MANATEE COUNTY, FLORIDA

**OVERALL
MASTER
PLAN - CONCEPT D**


D

PRINTED COPIES OF ELECTRONICALLY SIGNED/SEALED PLANS ARE NOT VALID WITHOUT A RAISED SEAL.


Robert C. Gause
LA#000942

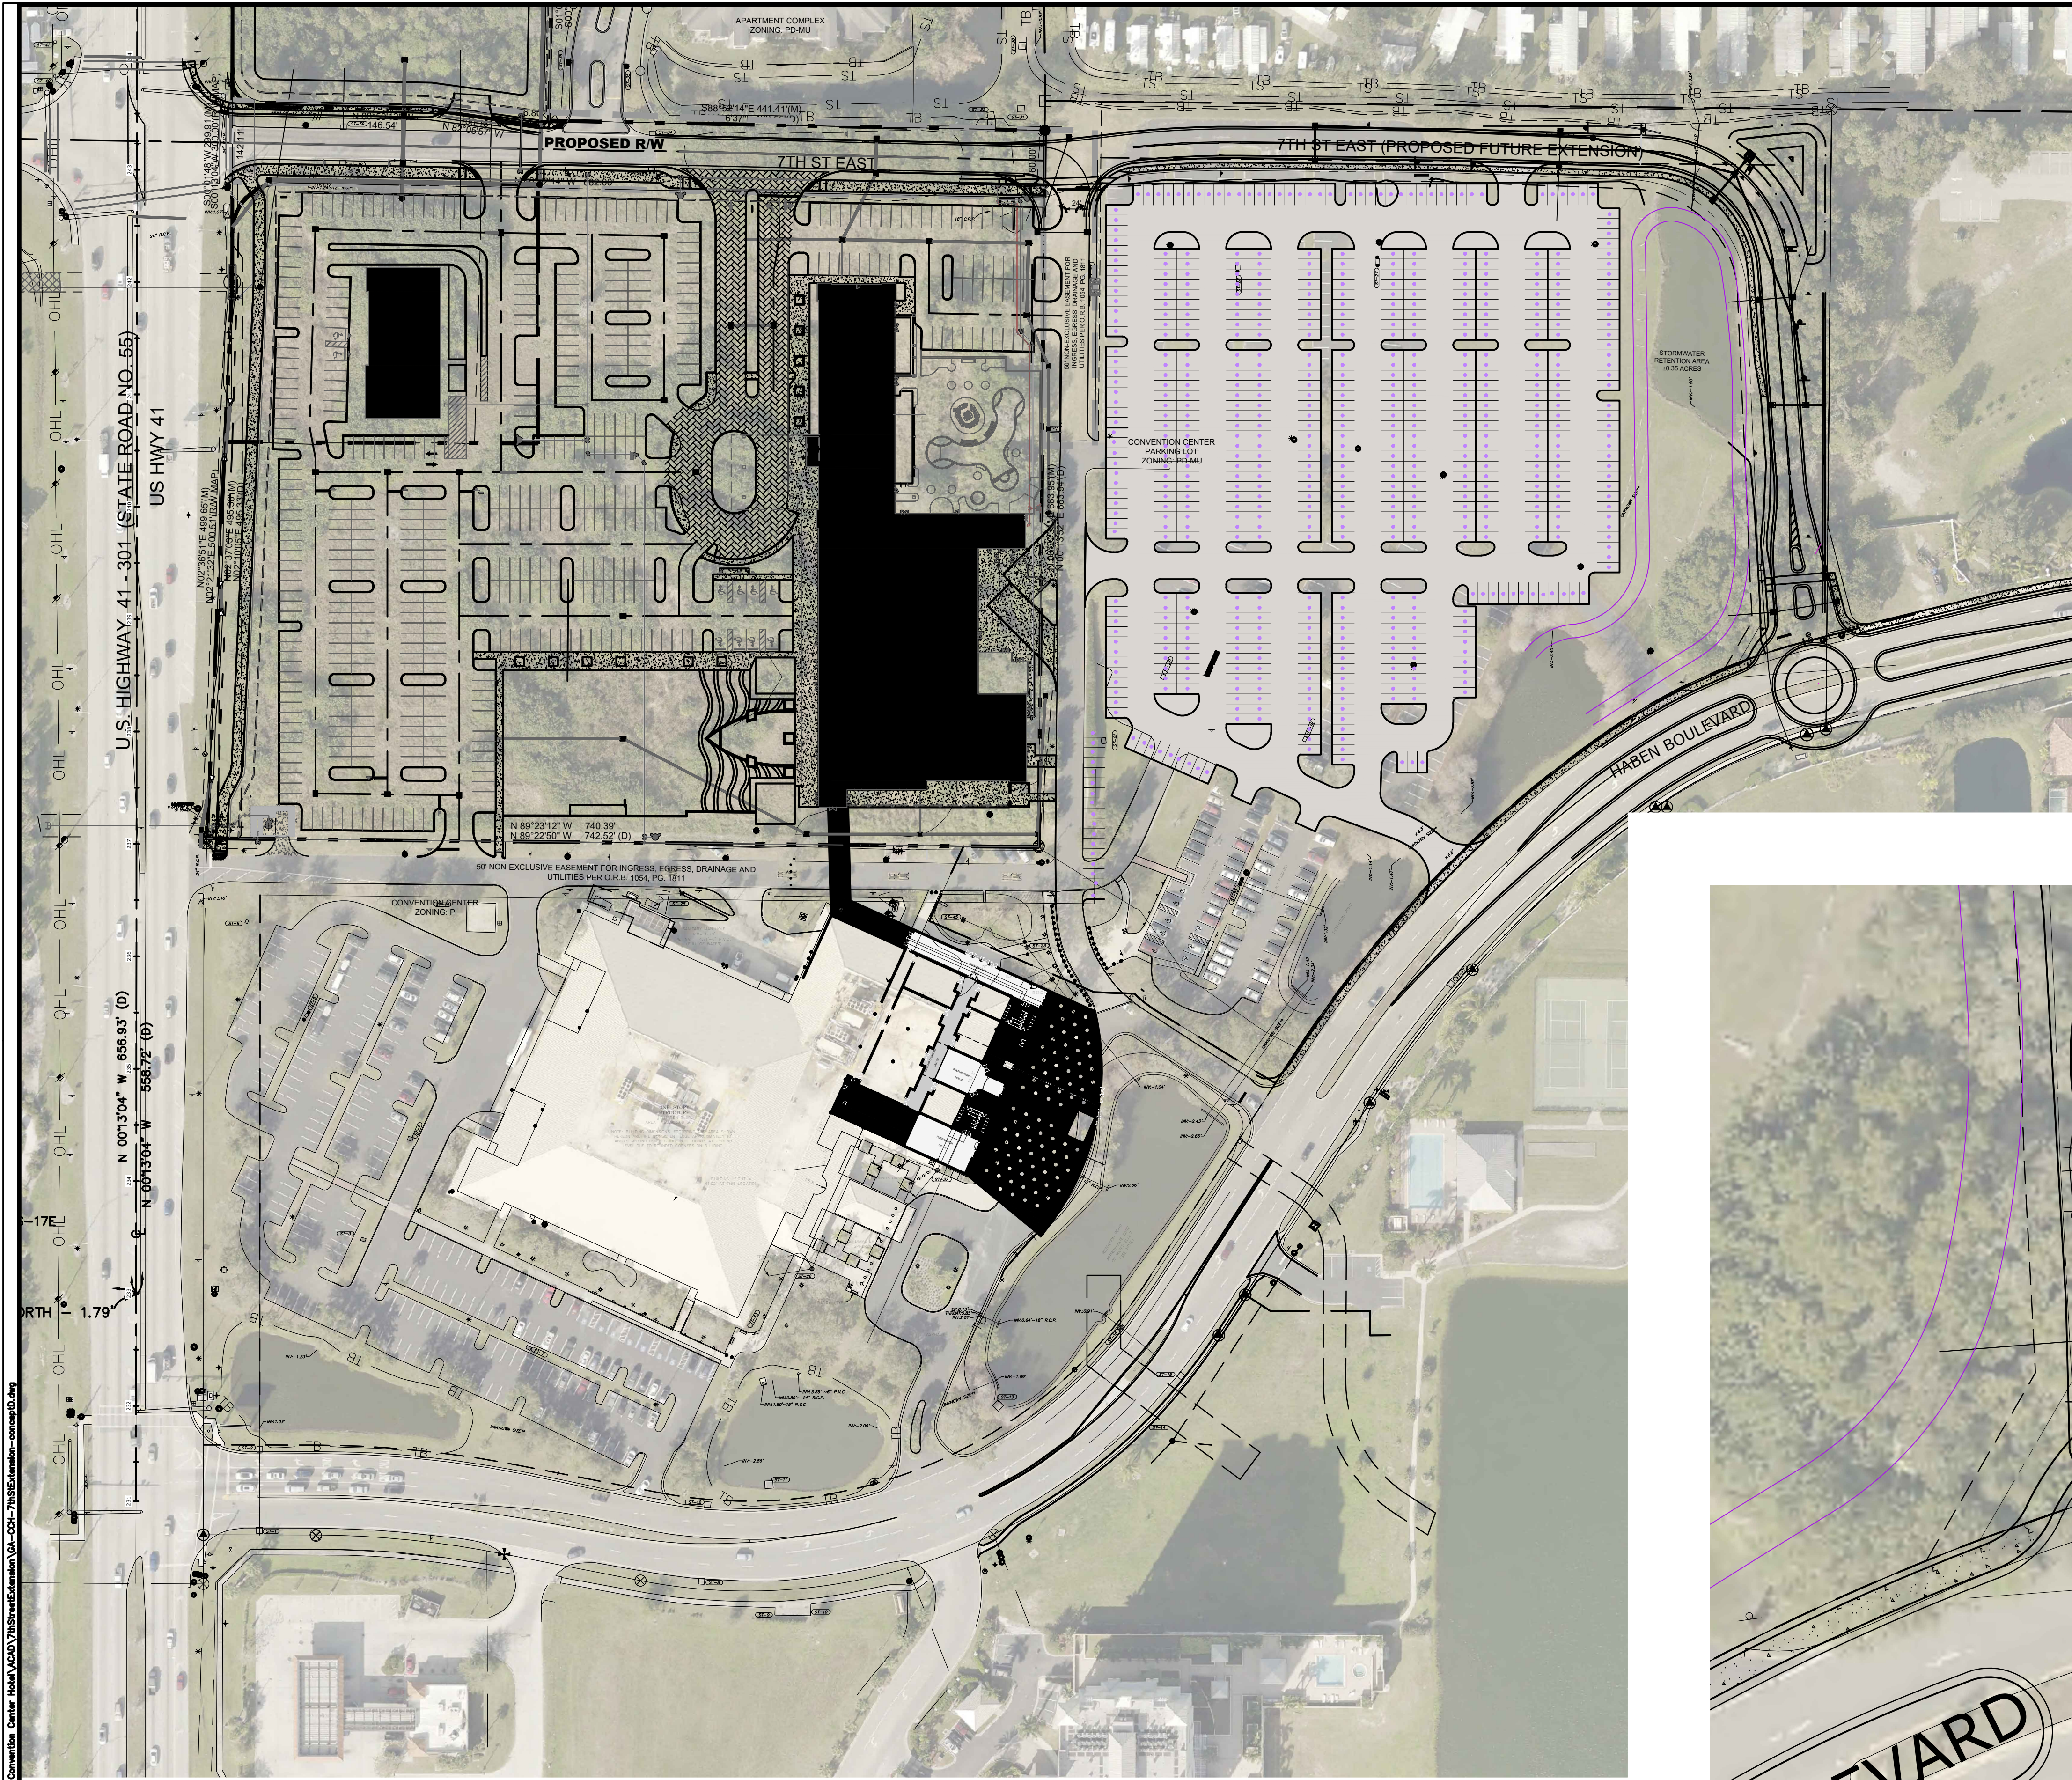

**CONCEPTUAL SKETCH ONLY.
NOT FOR PERMITTING OR
CONSTRUCTION.
7TH STREET EXTENSION AND
ROUNDBOUT REQUIRE FINAL
DESIGN BY ENGINEER**

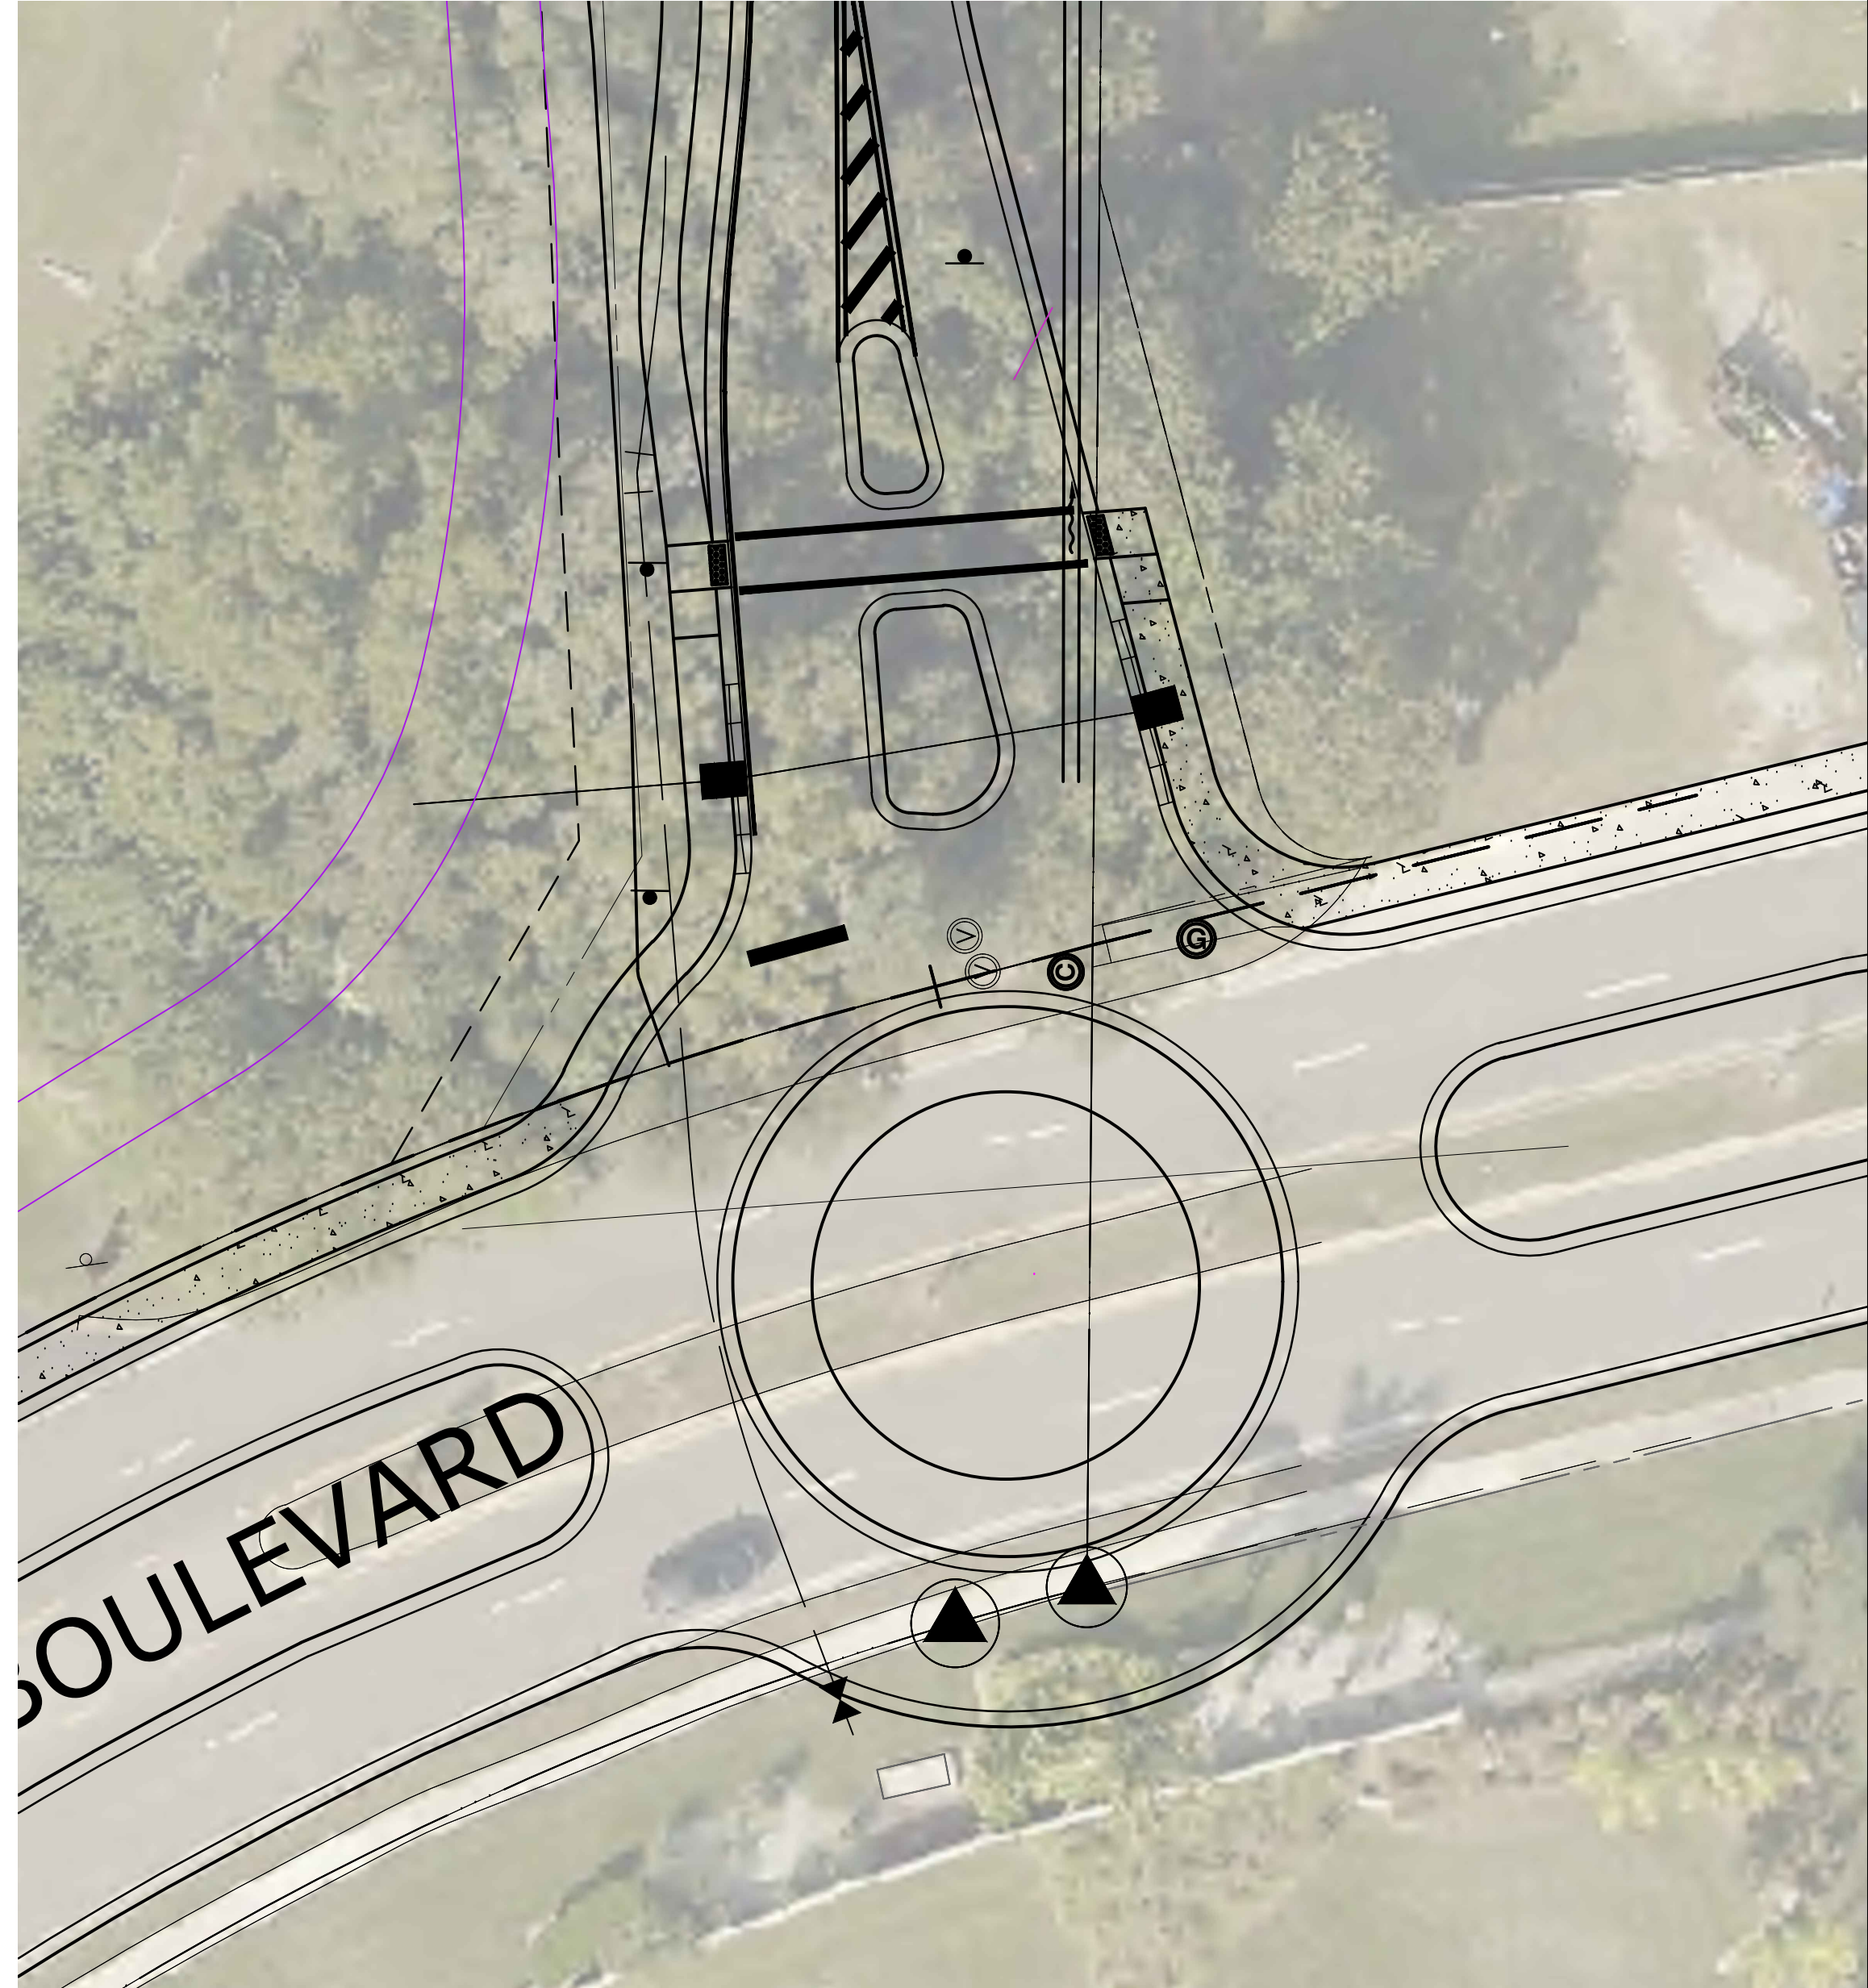

Parking Data
Existing parking spaces - 656
Proposed parking spaces - 606

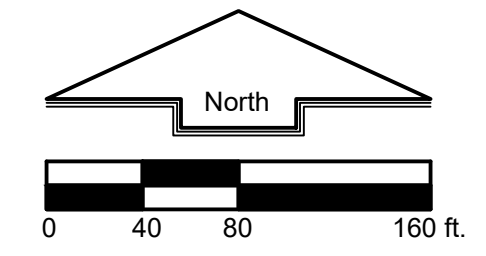

3/9/2020 2:23:35 PM BOB GAUSE F:\005\18-1104-Convention Center\04\040\7thStreetExtension_01-03-20\7thStreetExtension-conceptD.dwg