


SHEET 61 OF 85

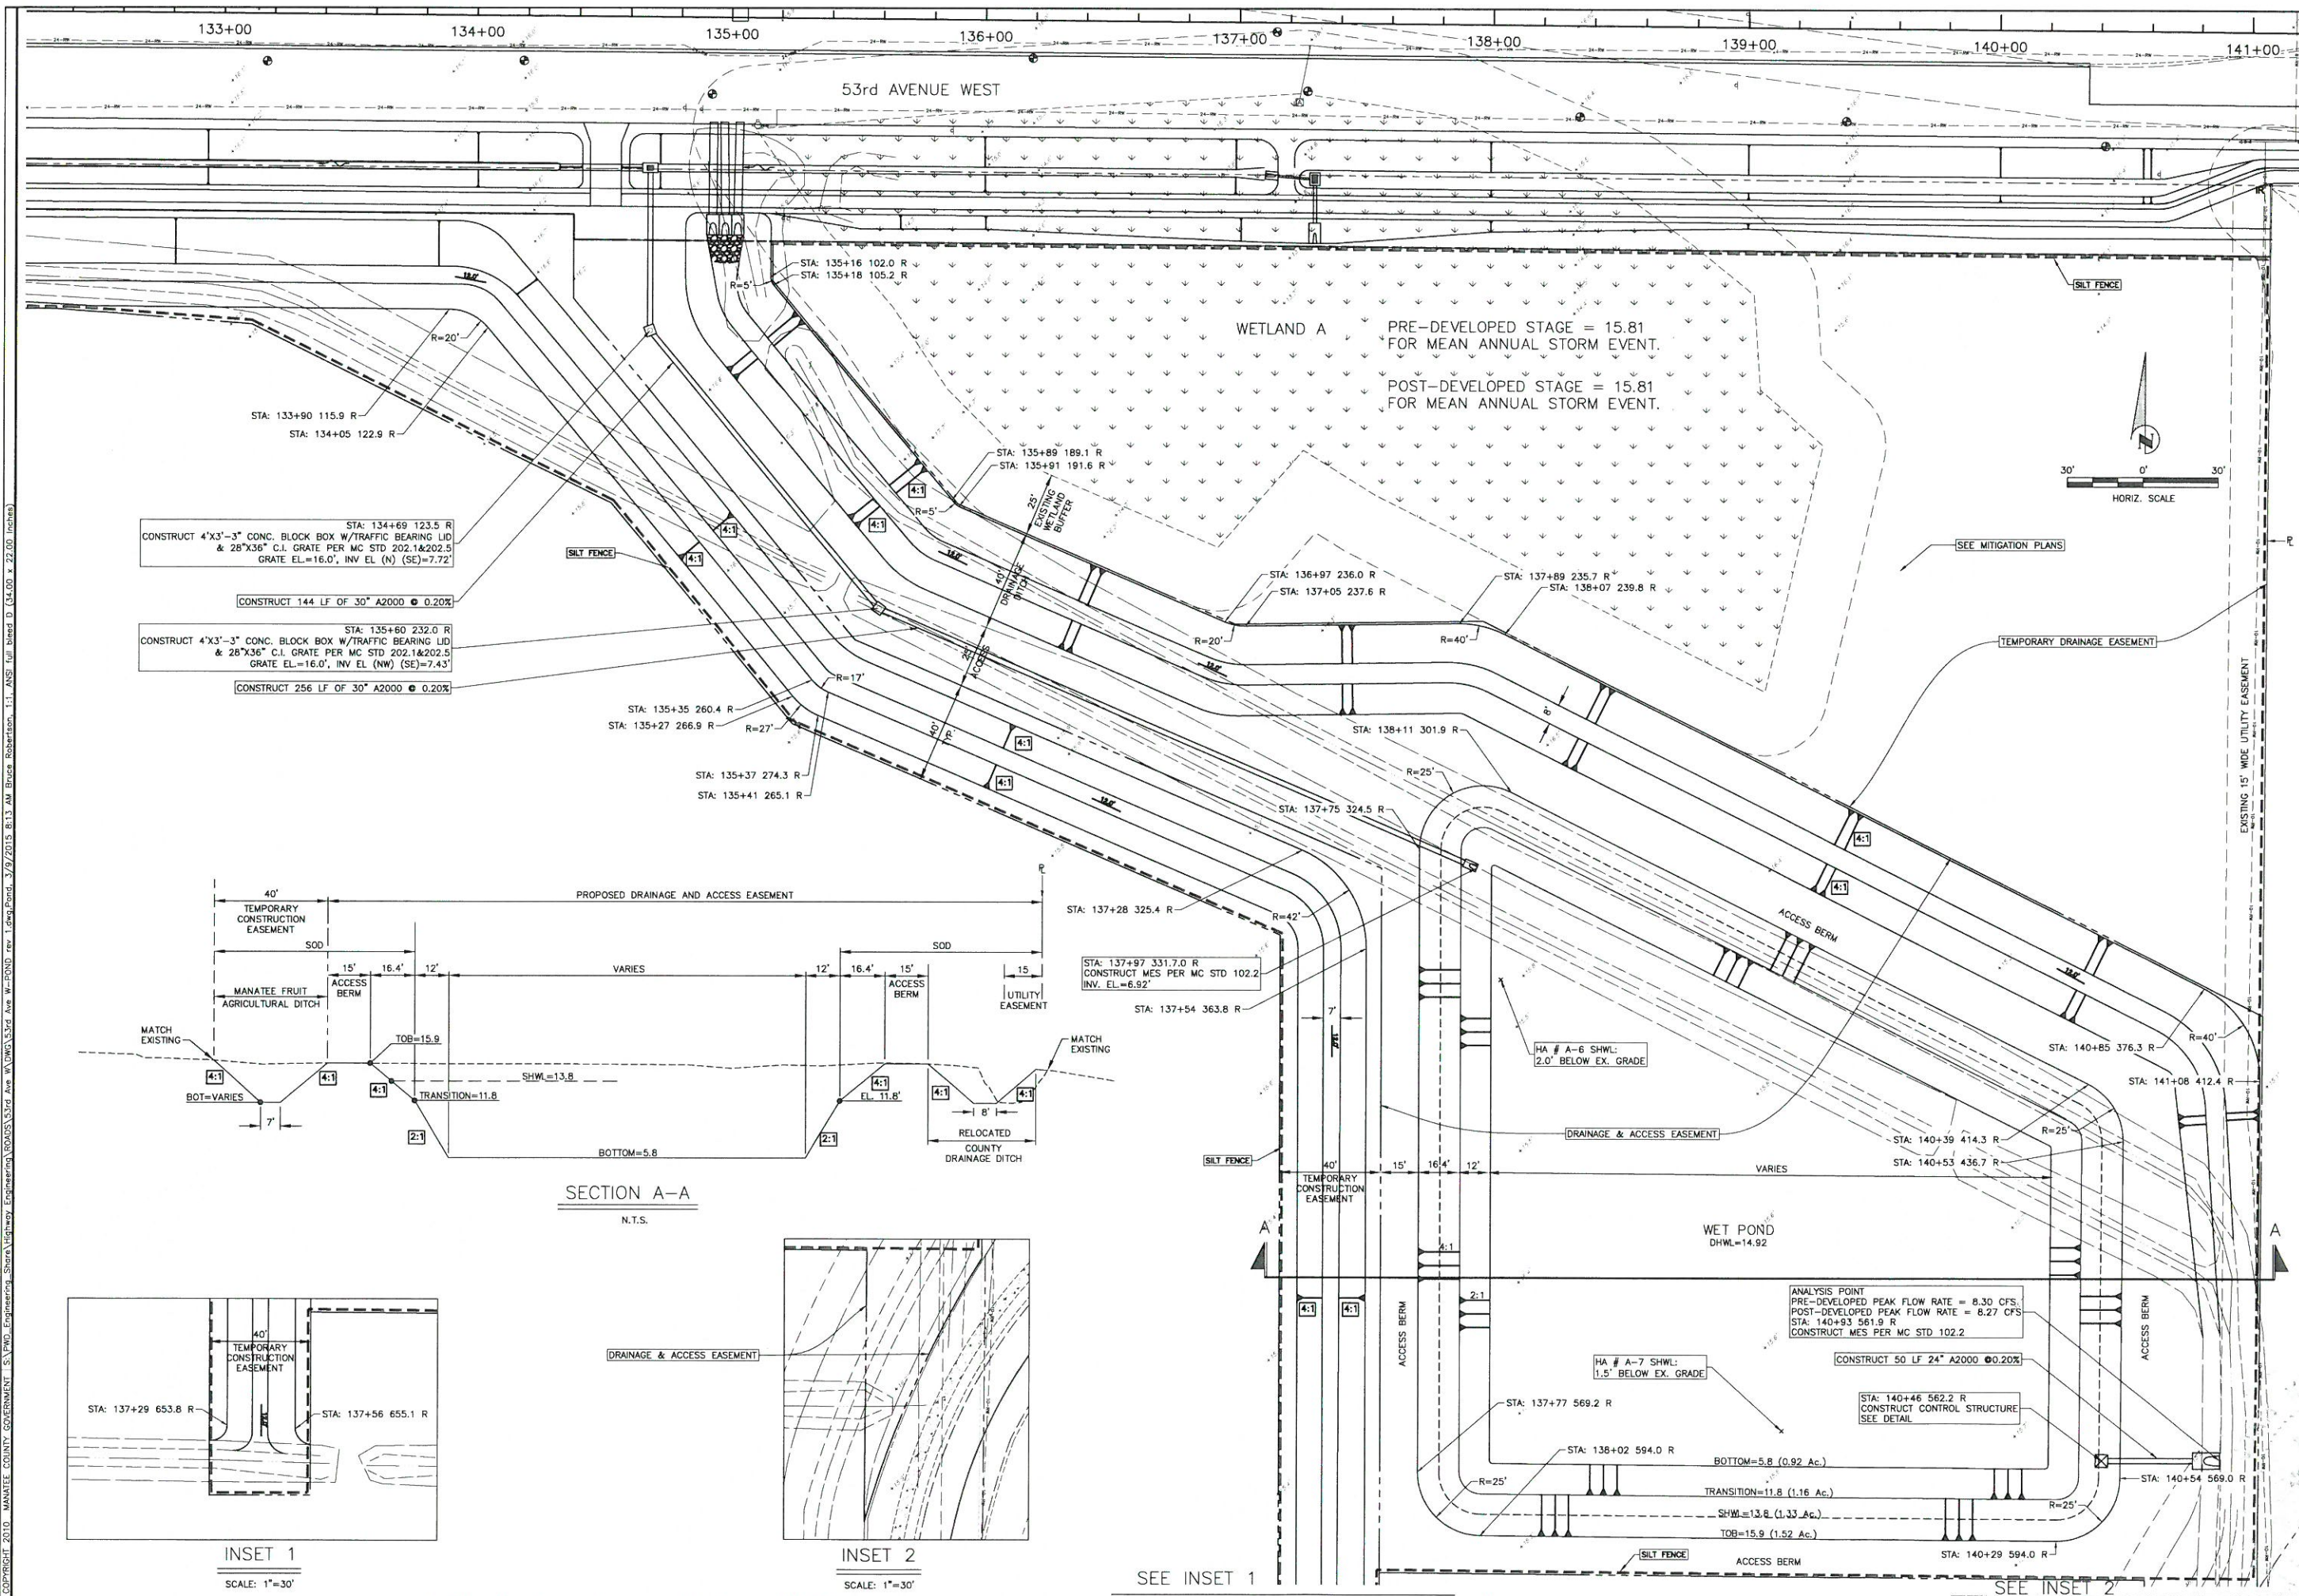

53RD AVENUE WEST
43RD ST. W TO ROUNDABOUT
MITIGATION PLAN

NO.	REVISION DESCRIPTION	BY	DATE
1	PER ADDENDUM # 2	JP	03/09/15
PROJECT #	383-6082960		
SURVEY #	3825		
SEC./TWN./RGE	6,17,18/35S/17E		
SCALE	1"=40'		
SURVEYED	BYATT/LSF	DATE	2012/2001
DESIGNED	KB	DATE	4/2012
DRAWN	JKP	DATE	4/2012
CHECKED	AP	DATE	4/2012
JOHN KENNEDY PARI, P.E. FLORIDA P.E. # 56368 Signature & Date 3/11/15			

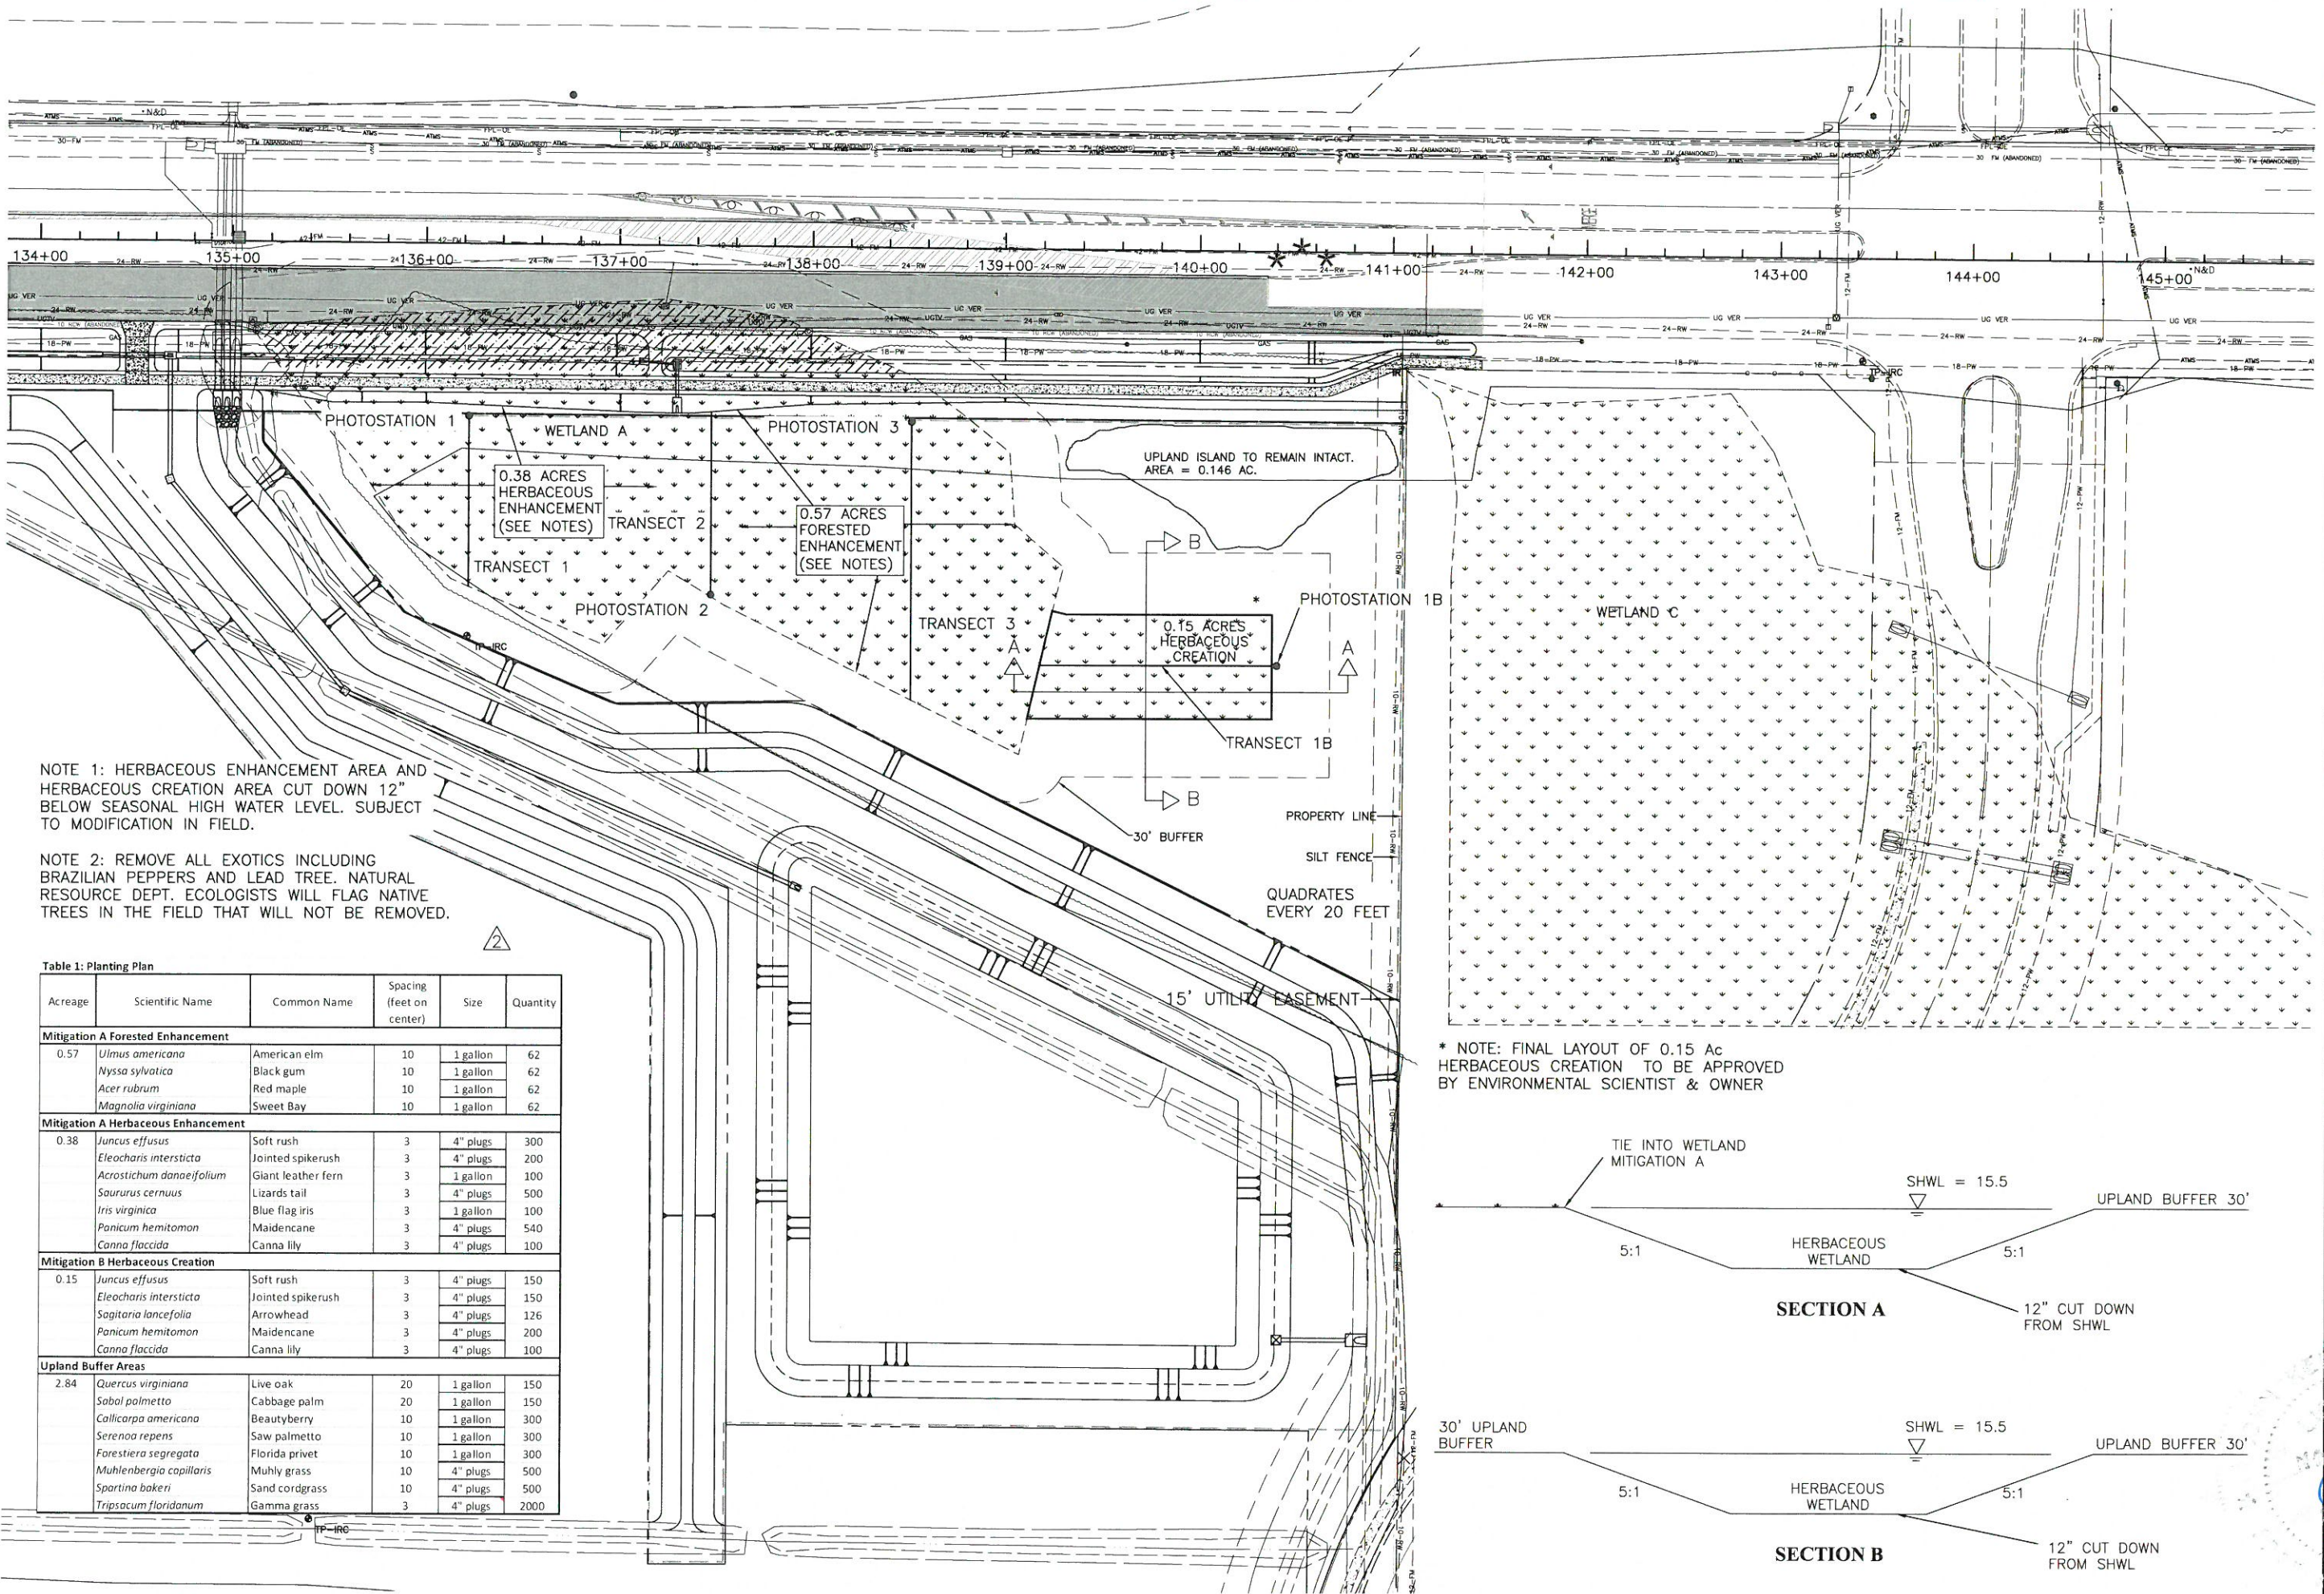


Table 1: Planting Plan

Acreage	Scientific Name	Common Name	Spacing (feet on center)	Size	Quantity
Mitigation A Forested Enhancement					
0.57	<i>Ulmus americana</i>	American elm	10	1 gallon	62
	<i>Nyssa sylvatica</i>	Black gum	10	1 gallon	62
	<i>Acer rubrum</i>	Red maple	10	1 gallon	62
	<i>Magnolia virginiana</i>	Sweet Bay	10	1 gallon	62
Mitigation A Herbaceous Enhancement					
0.38	<i>Juncus effusus</i>	Soft rush	3	4" plugs	300
	<i>Eleocharis intersticta</i>	Jointed spikerush	3	4" plugs	200
	<i>Acrostichum danneifolium</i>	Giant leather fern	3	1 gallon	100
	<i>Saururus cernuus</i>	Lizards tail	3	4" plugs	500
	<i>Iris virginica</i>	Blue flag iris	3	1 gallon	100
	<i>Panicum hemitomon</i>	Maidencane	3	4" plugs	540
	<i>Canna flaccida</i>	Canna lily	3	4" plugs	100
Mitigation B Herbaceous Creation					
0.15	<i>Juncus effusus</i>	Soft rush	3	4" plugs	150
	<i>Eleocharis intersticta</i>	Jointed spikerush	3	4" plugs	150
	<i>Sagittaria lanceifolia</i>	Arrowhead	3	4" plugs	126
	<i>Panicum hemitomon</i>	Maidencane	3	4" plugs	200
	<i>Canna flaccida</i>	Canna lily	3	4" plugs	100
Upland Buffer Areas					
2.84	<i>Quercus virginiana</i>	Live oak	20	1 gallon	150
	<i>Sabal palmetto</i>	Cabbage palm	20	1 gallon	150
	<i>Callicarpa americana</i>	Beautyberry	10	1 gallon	300
	<i>Serenoa repens</i>	Saw palmetto	10	1 gallon	300
	<i>Forestiera segregata</i>	Florida privet	10	1 gallon	300
	<i>Muhlenbergia capillaris</i>	Muhly grass	10	4" plugs	500
	<i>Spartina bakeri</i>	Sand cordgrass	10	4" plugs	500
	<i>Tripsacum floridanum</i>	Gamma grass	3	4" plugs	2000