


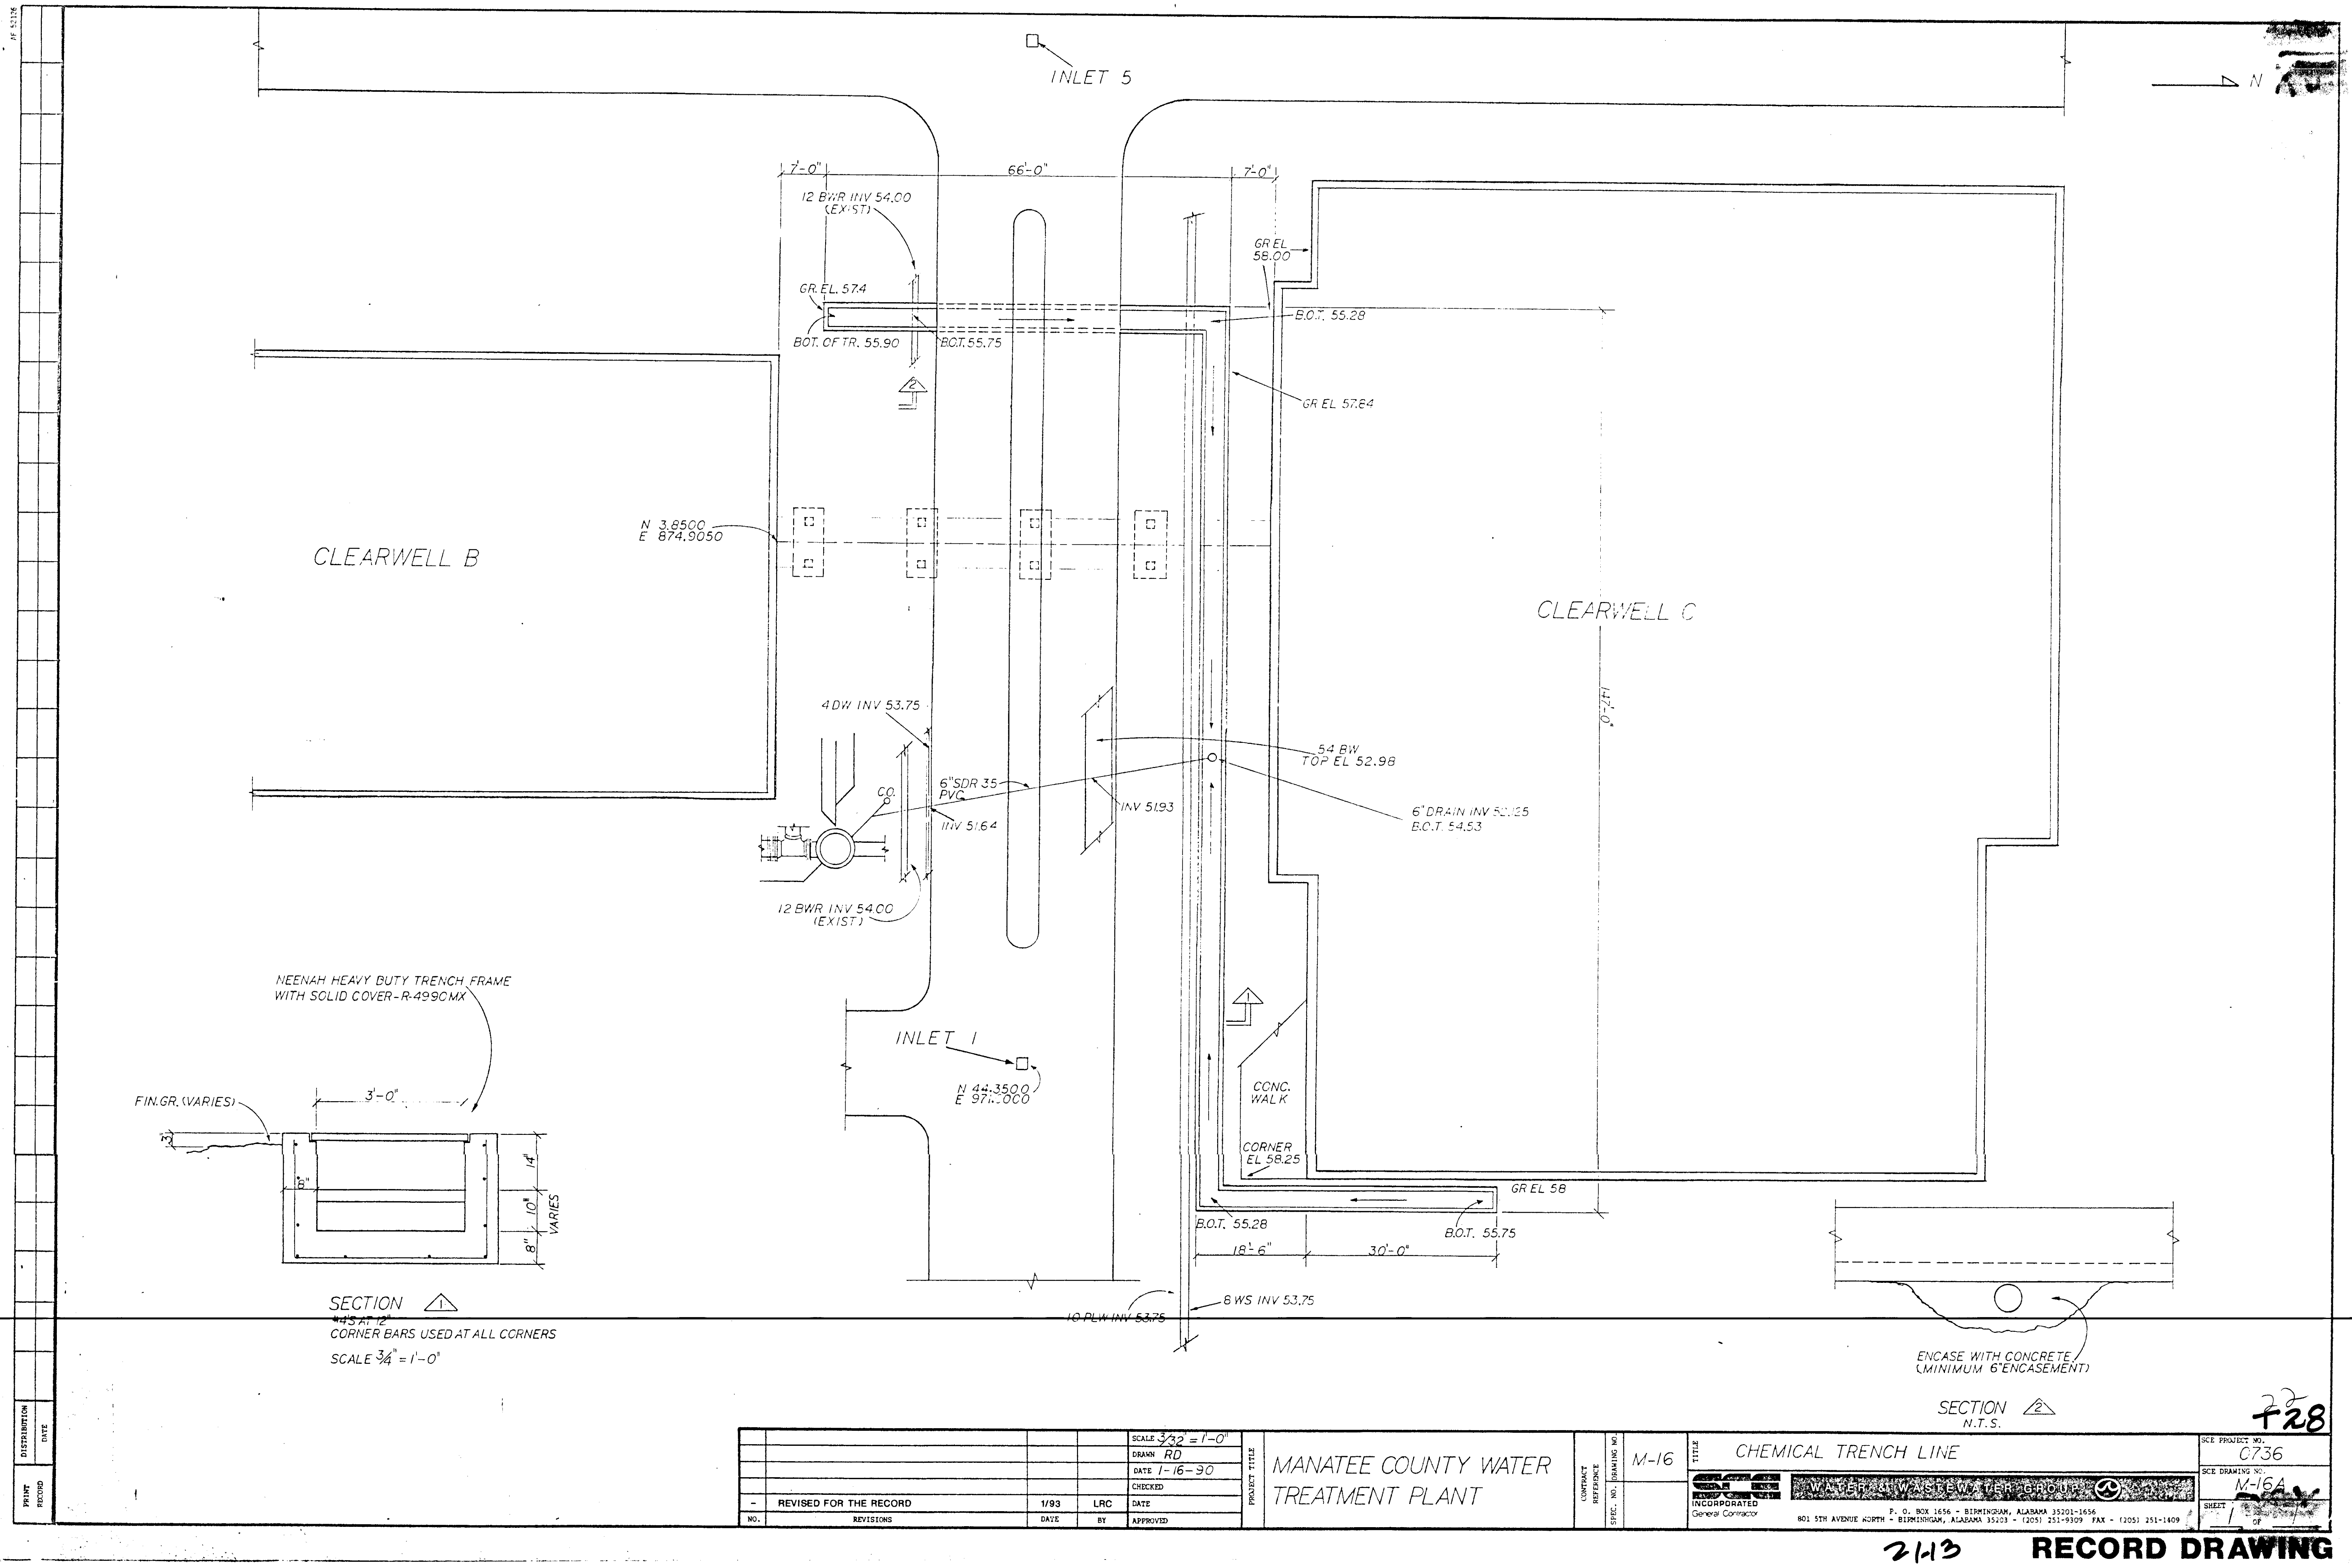

SECTION 1
4" S AT 12"
CORNER BARS USED AT ALL CORNERS
SCALE 3/4" = 1'-0"

SECTION 2
N.T.S.

			SCALE 3/32" = 1'-0"			PROJECT TITLE MANATEE COUNTY WATER TREATMENT PLANT	CONTRACT REFERENCE SPEC. NO.	DRAWING NO. M-16	TITLE CHEMICAL TRENCH LINE	SCE PROJECT NO. 0736	SCE DRAWING NO. M-16A
			DRAWN RD								
			DATE 1-16-90								
			CHECKED								
- REVISED FOR THE RECORD			1/93	LRC	DATE	BY	APPROVED			SHEET 1 OF 1	P. O. BOX 1656 - BIRMINGHAM, ALABAMA 35201-1656 801 5TH AVENUE NORTH - BIRMINGHAM, ALABAMA 35203 - (205) 251-9309 FAX - (205) 251-1409
NO. REVISIONS			DATE								