


**I ALLEVEST ROAD SIDEWALK
FROM 15TH ST. E. TO POST OFFICE
SUMMARY OF PAY ITEMS**

①

4 4 4 4 4 4 4

4 4


② 4

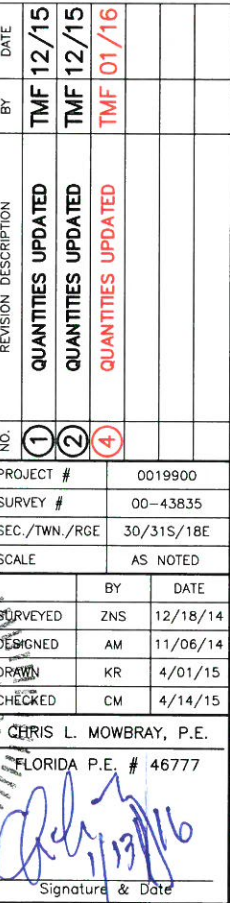


TALLEVAST ROAD SIDEWALK
FROM 15TH ST. E. TO POST OFFICE
PLAN & PROFILE STA. 71+80 TO 77+40

MATCH LINE STA. 71+80

MATCH LINE STA. 77+40

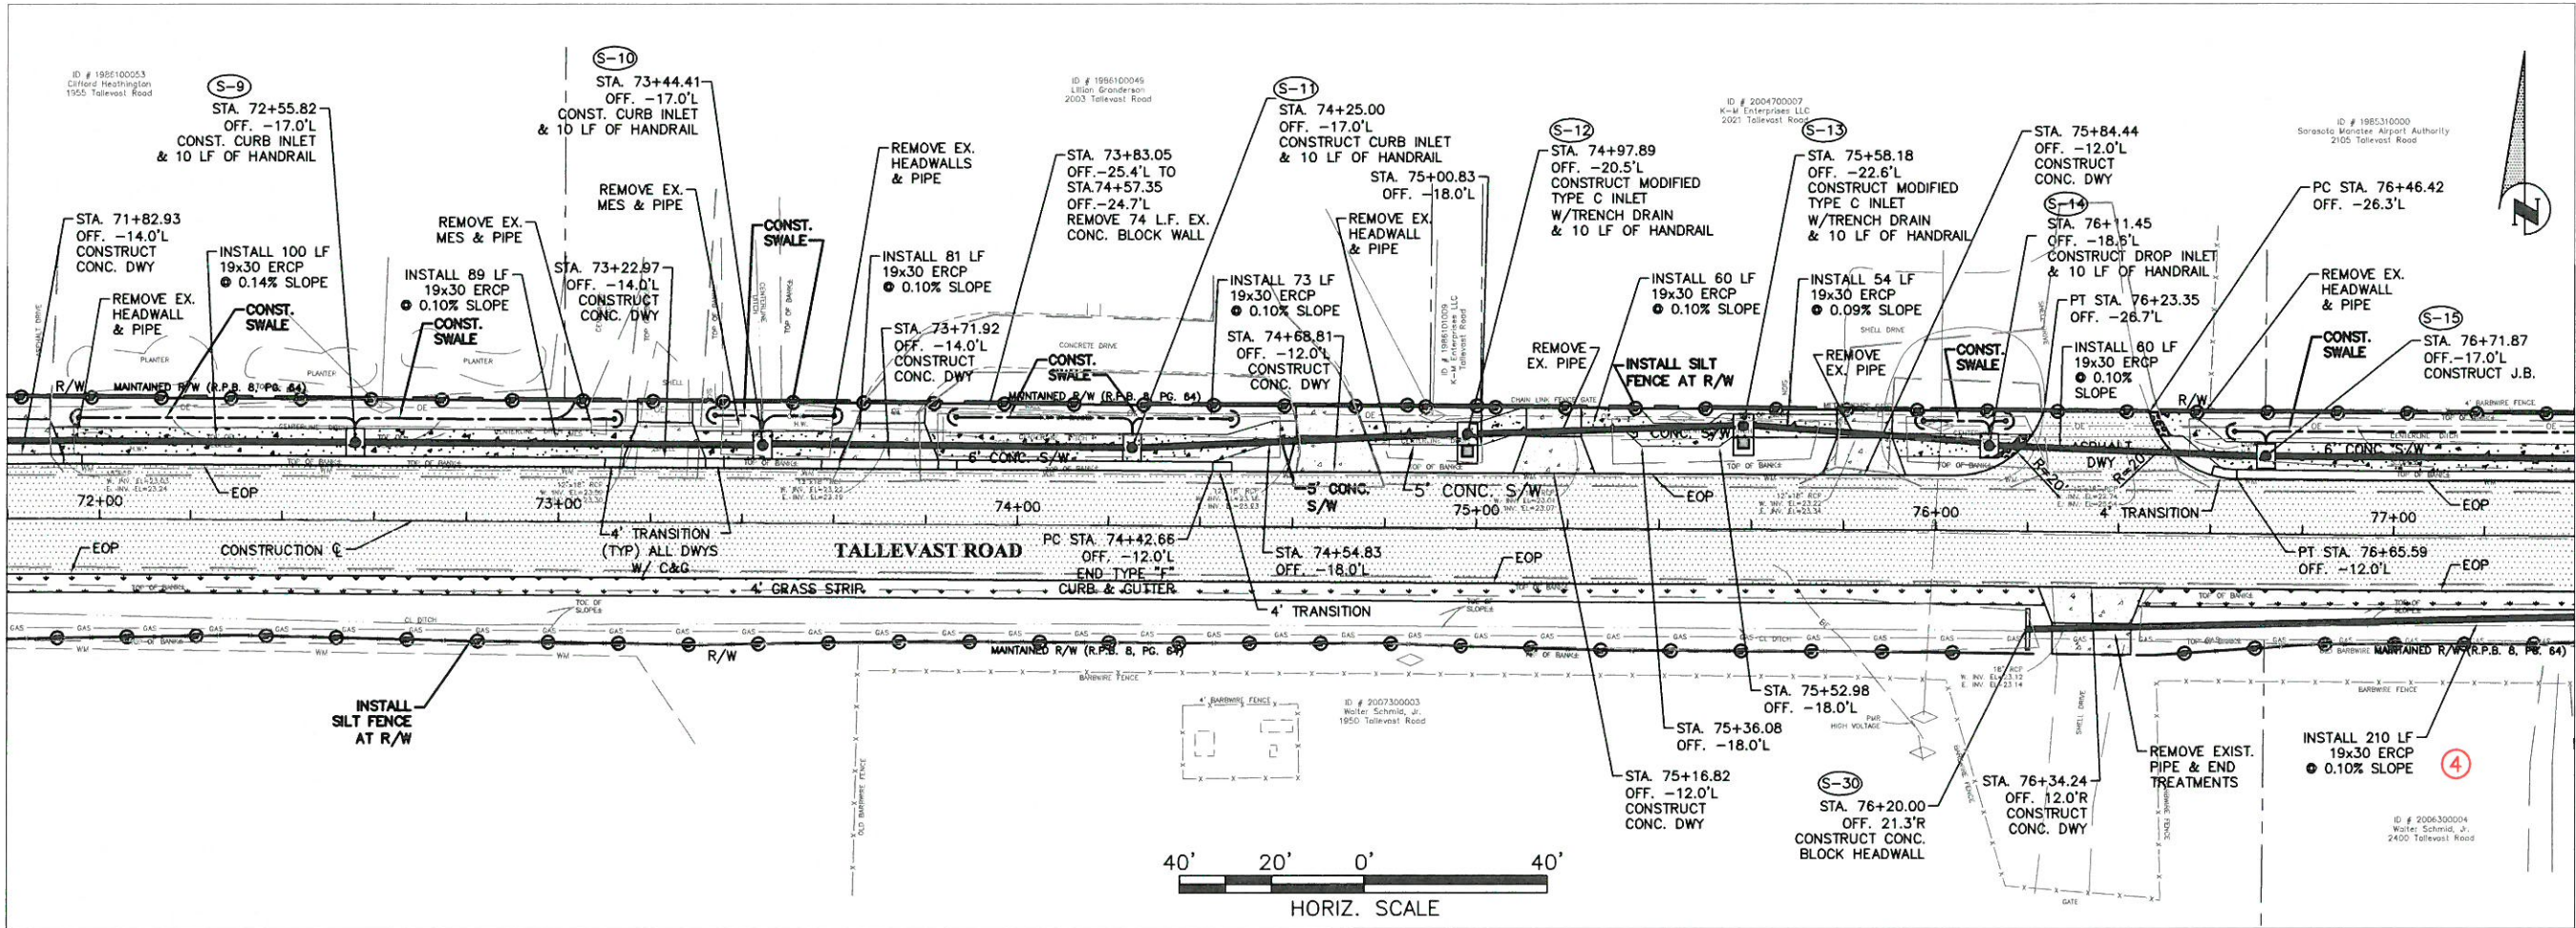


+80 72+00 73+00 74+00 75+00 76+00 77+00

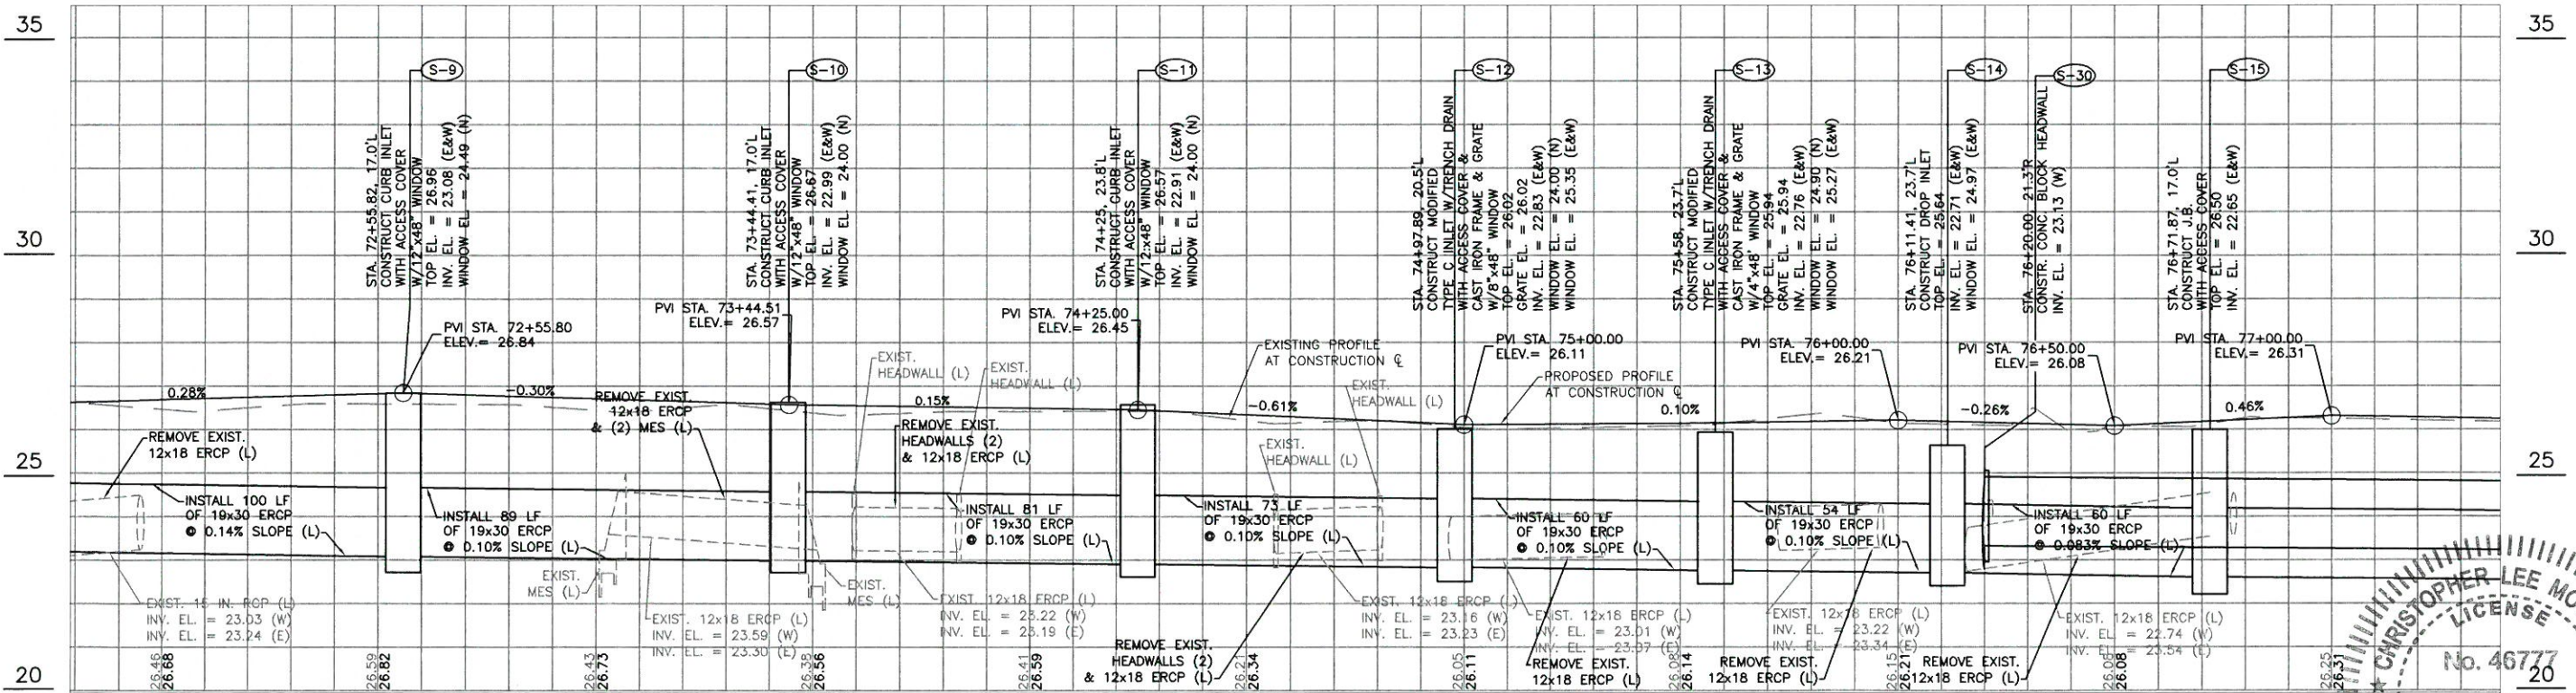



NO.	REVISION	DESCRIPTION	BY	DATE
4	DRAINAGE REVISED, GUARDRAIL AND GRAY WALL RELOCATED	TMF	01/16	
PROJECT #	0019900			
SURVEY #	00-43835			
SEC./TWN./RGE	30/31S/18E			
SCALE	AS NOTED			
SURVEYED	ZNS	12/18/14		
DESIGNED	AM	11/06/14		
DRAWN	KR	4/01/15		
CHECKED	CM	4/14/15		
CHRIS L. MOWBRAY, P.E.				
FLORIDA P.E. # 46777				
SIGNATURE & DATE				
SHEET 14				

**TALLEVAST ROAD SIDEWALK
FROM 15TH ST. E. TO POST OFFICE
PLAN & PROFILE STA. 77+40 TO 81+83.62**

MATCH LINE STA. 77+40

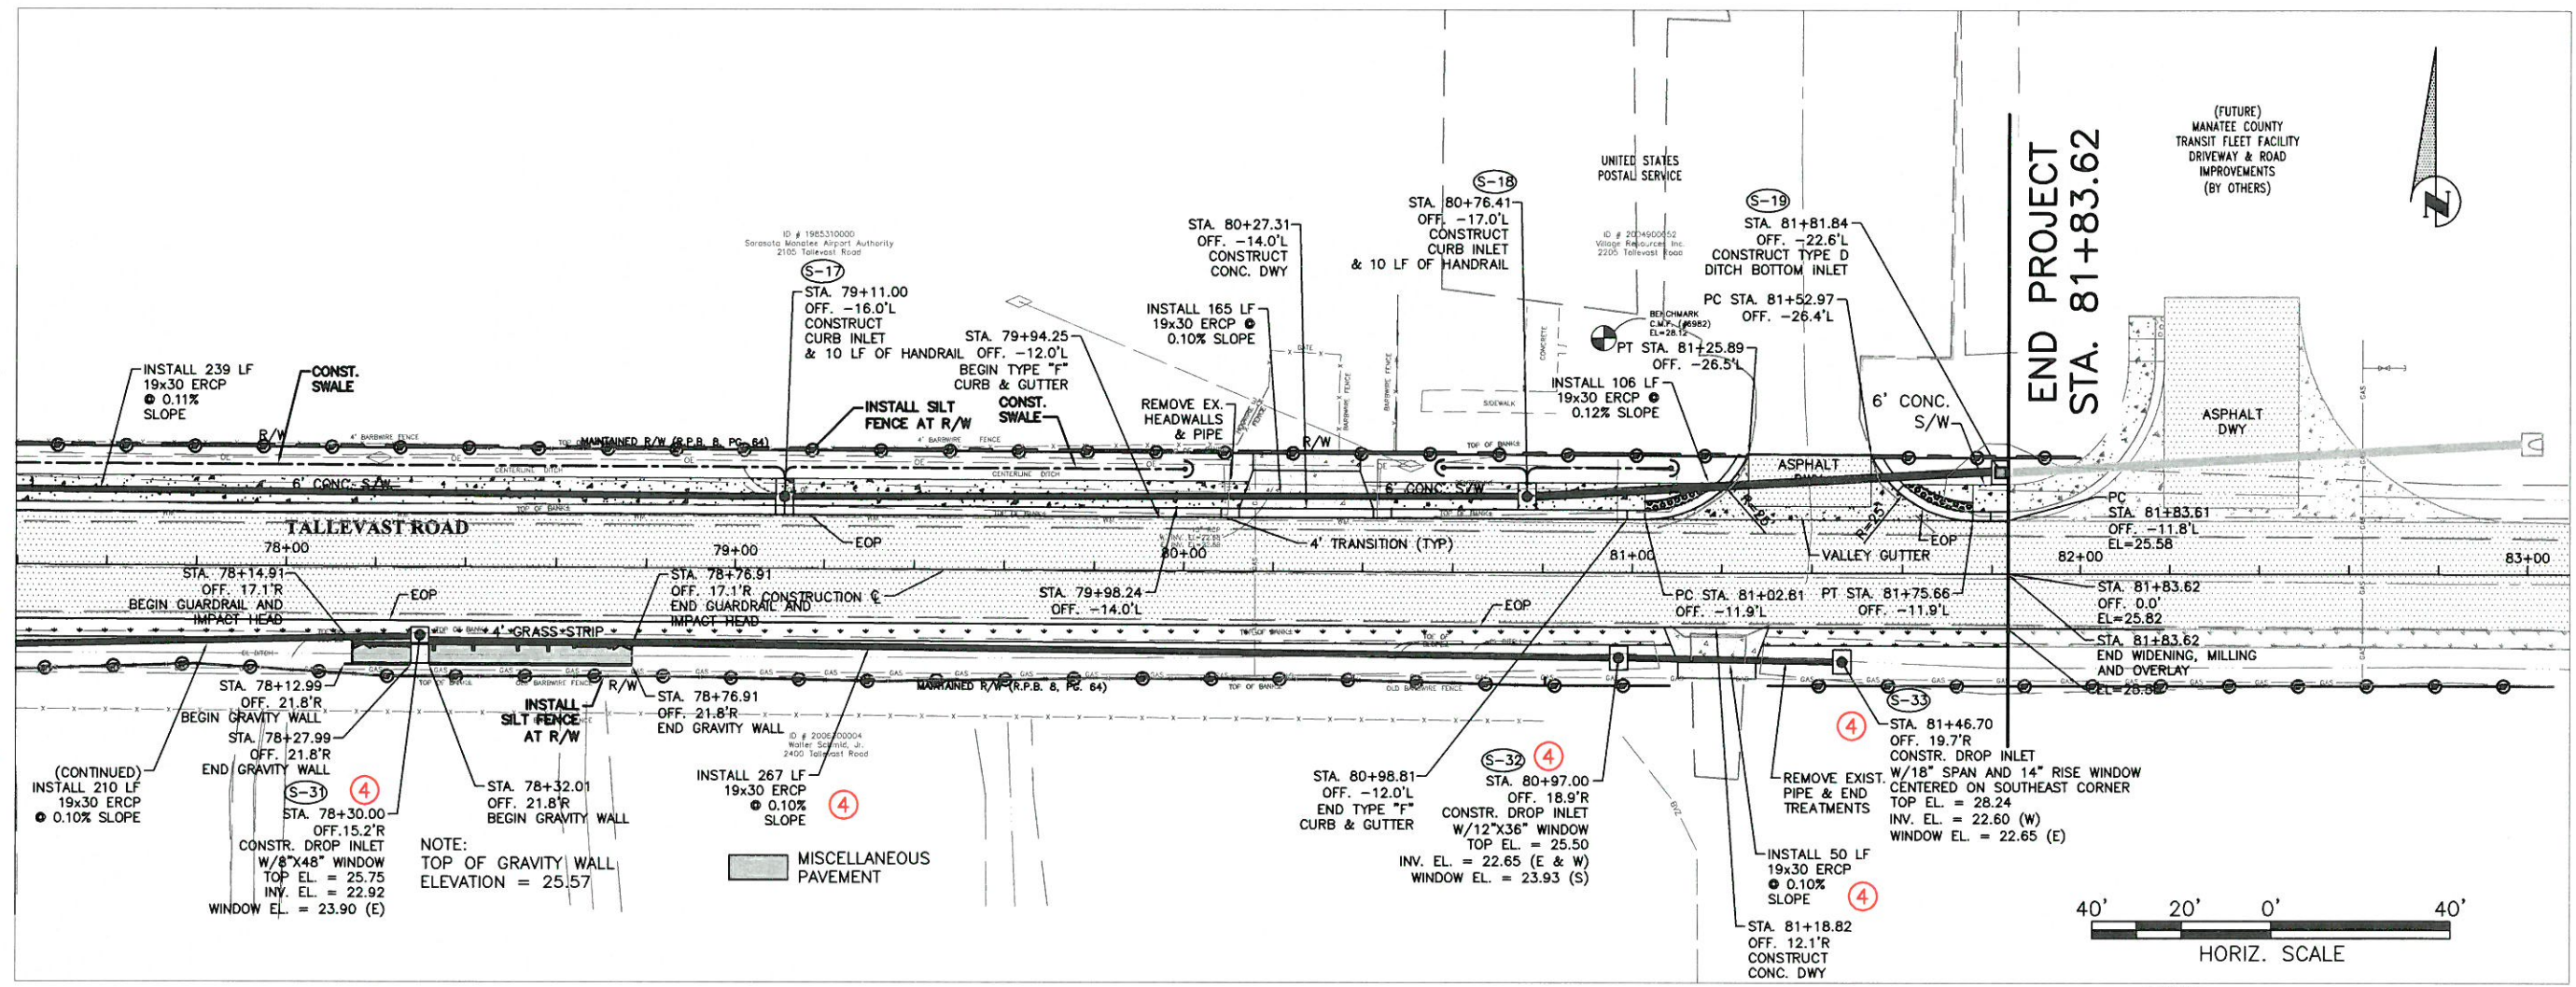

+40 78+00 79+00 80+00 81+00 82+00
NOTE: LIMITS OF SWALE REGRADE STA. 64+50 RT. TO STA. 81+83.62 RT.

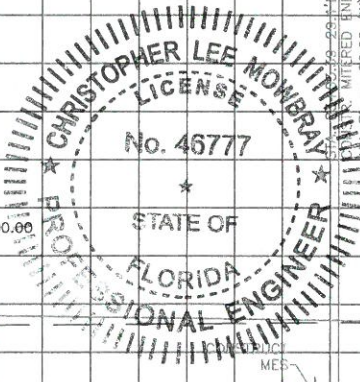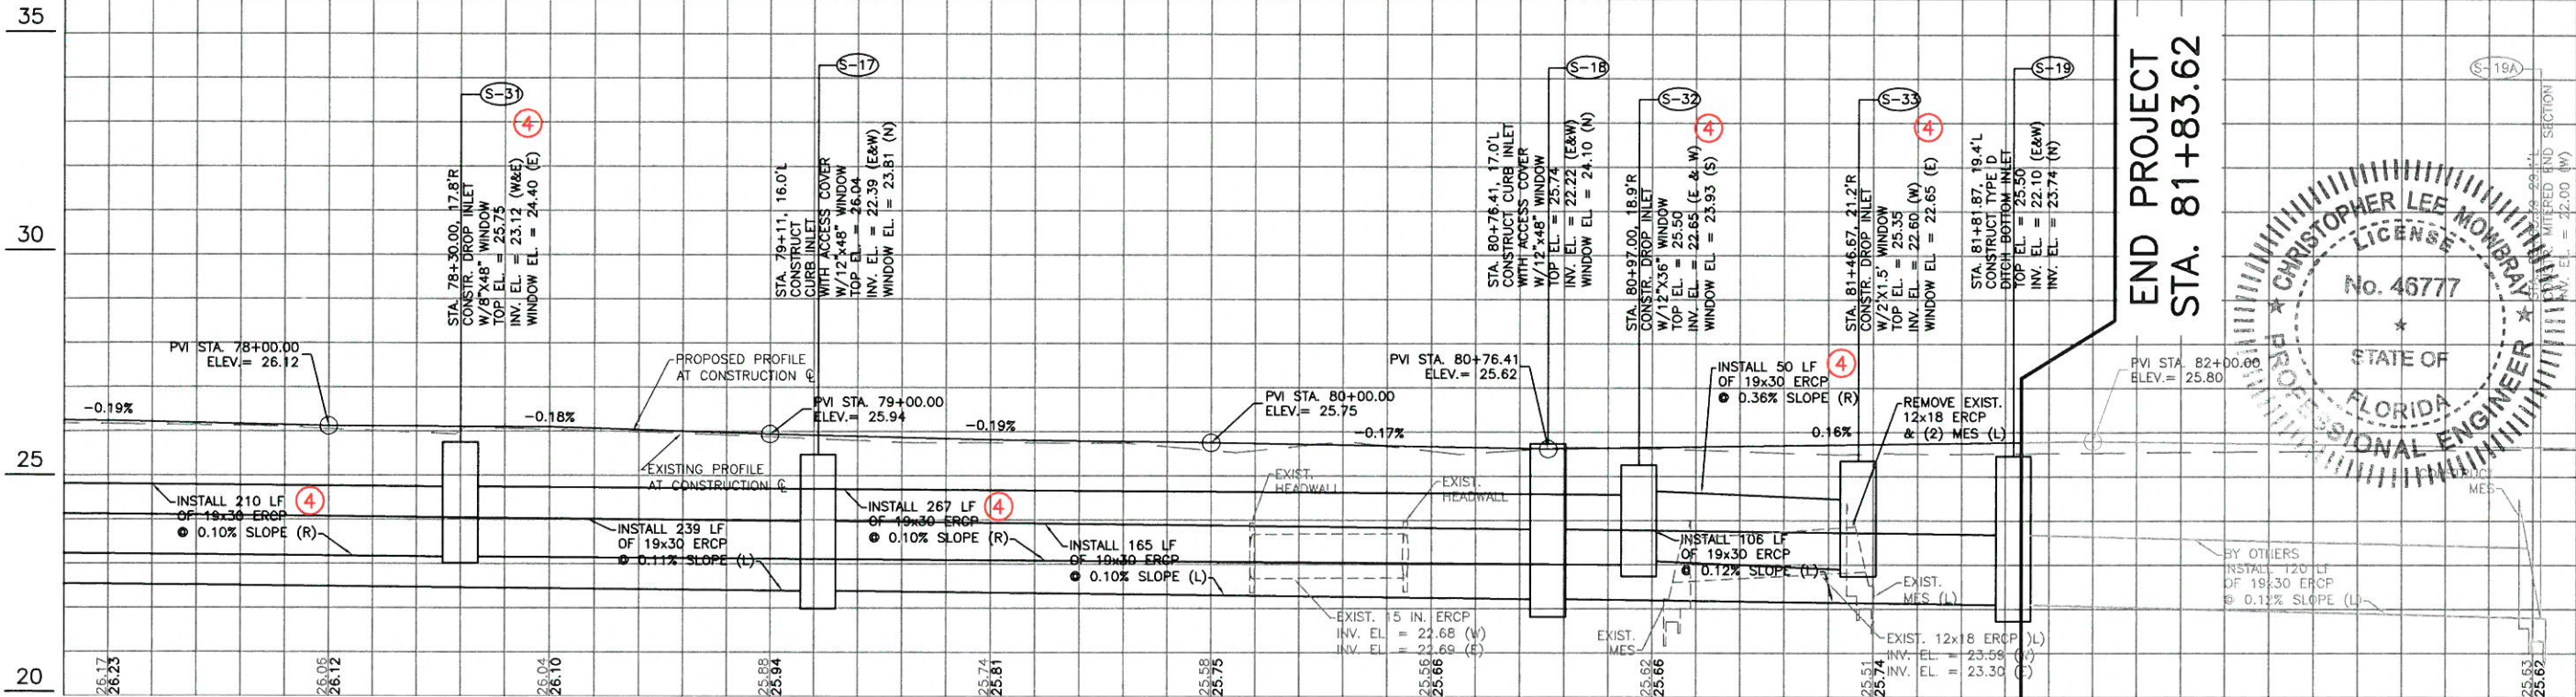

NO.	DATE	REVISION DESCRIPTION
4	01/16	DRAINAGE REVISION, GUARDRAIL AND GRAY WALL RELOCATED





PROJECT #	0019900
SURVEY #	00-43835
SEC./TWN./RGE	30/31S/18E
SCALE	AS NOTED
SURVEYED	ZNS 12/18/14
DESIGNED	AM 11/06/14
DRAWN	KR 4/01/15
CHECKED	CM 4/14/15

BY	DATE
CHRIS L. MOWBRAY, P.E.	
FLORIDA P.E. # 46777	

Signature & Date

SHEET 15


S:\PWD_Engineering_Share\Highway_Engineering\Sidewalks\Tallevast_Rd\DWG\REF SECTIONS.dwg, 26 SEC. 1/12/2016 3:09 PM Thom Forrester, 11x17

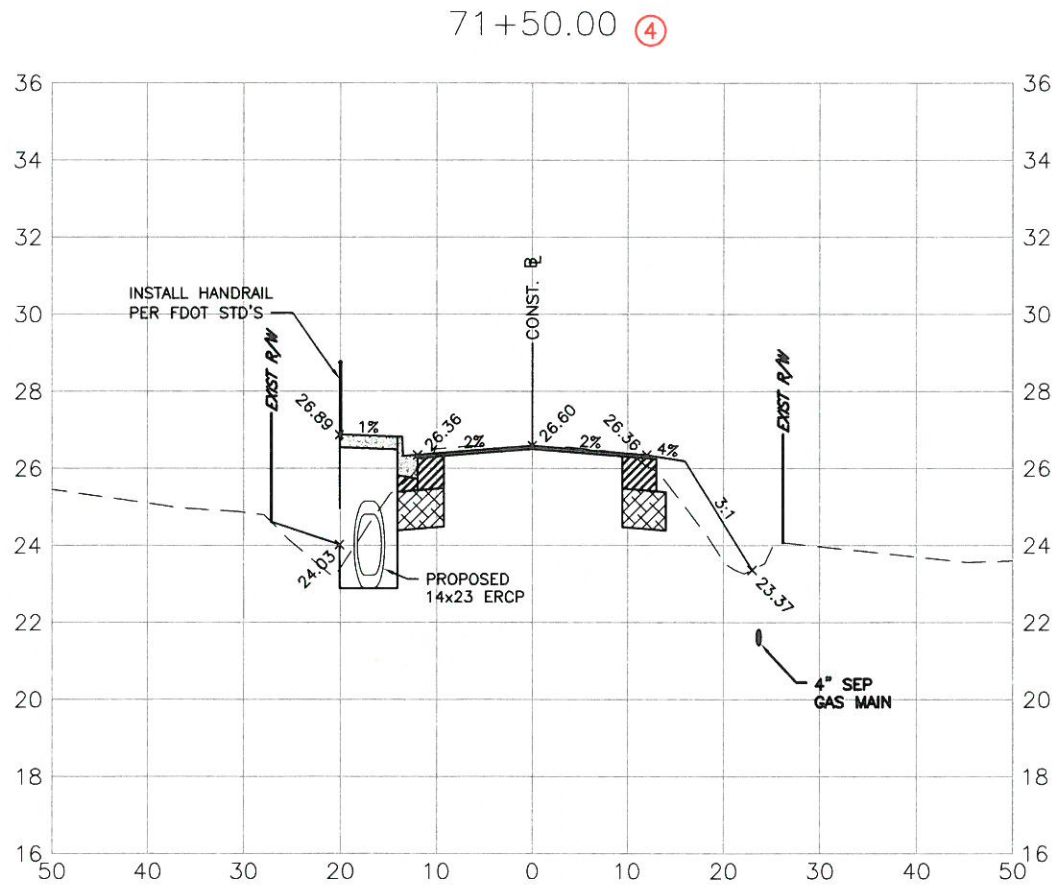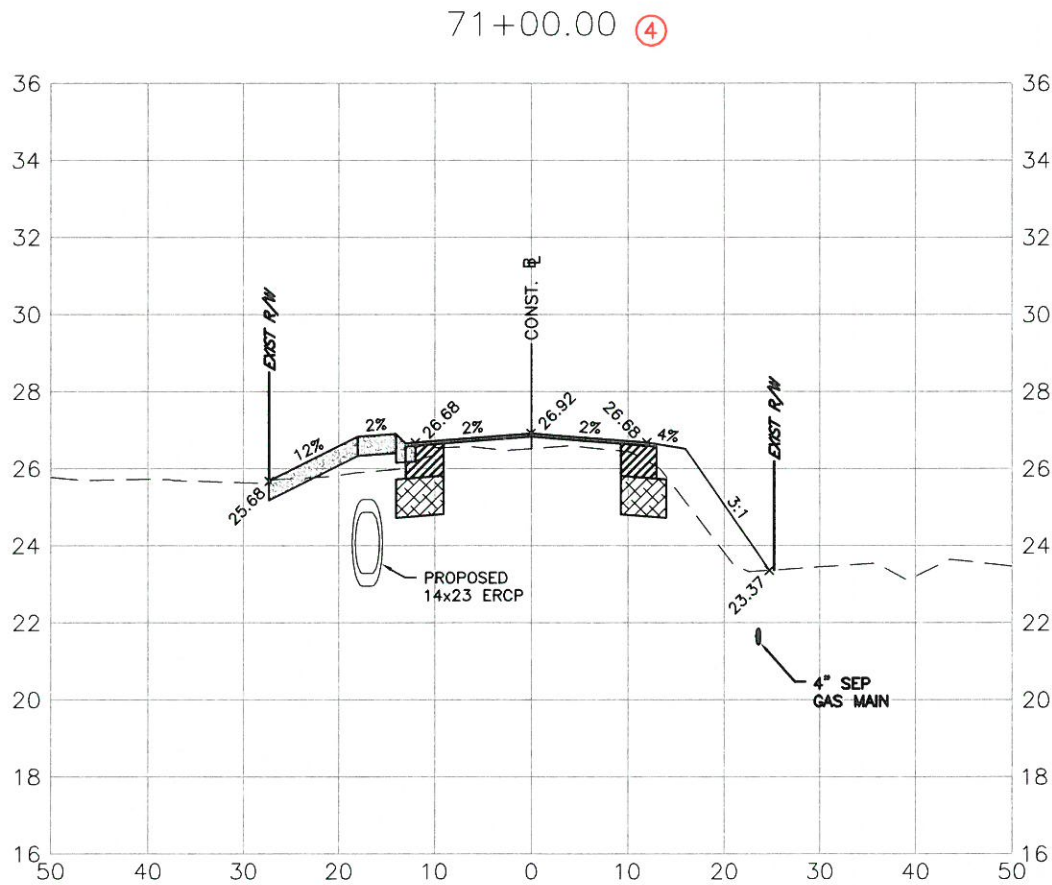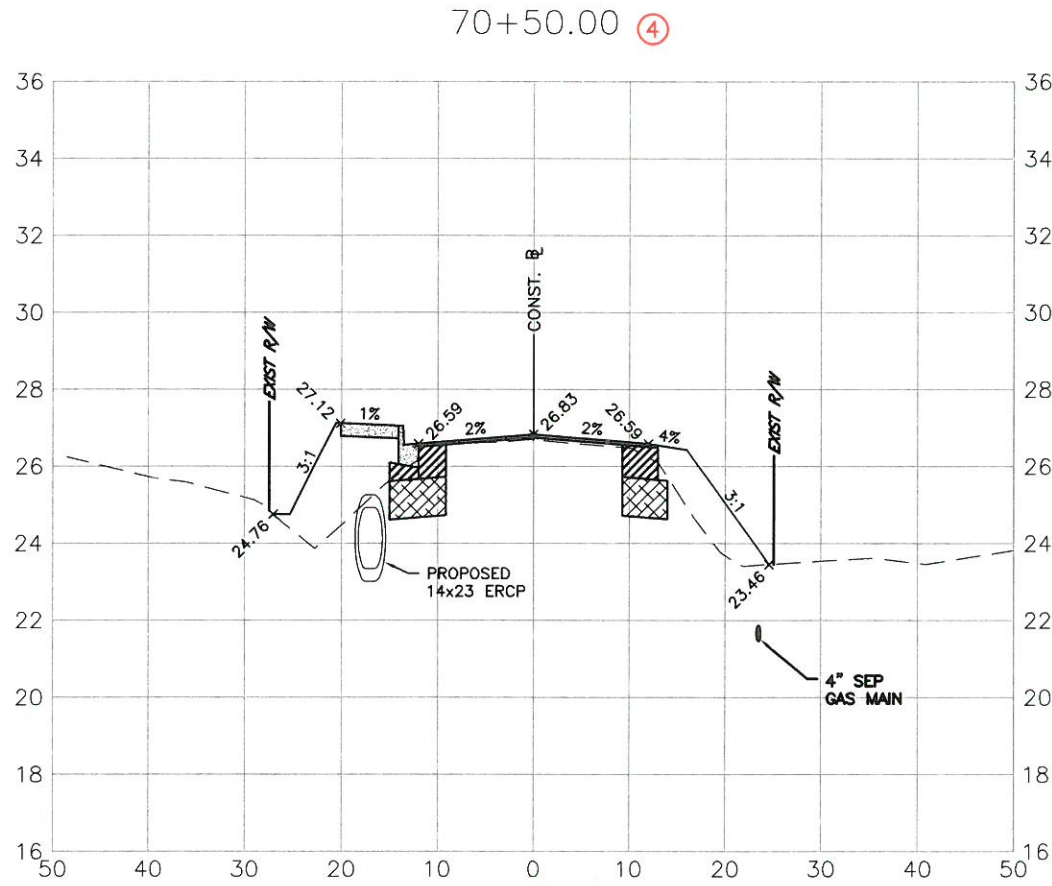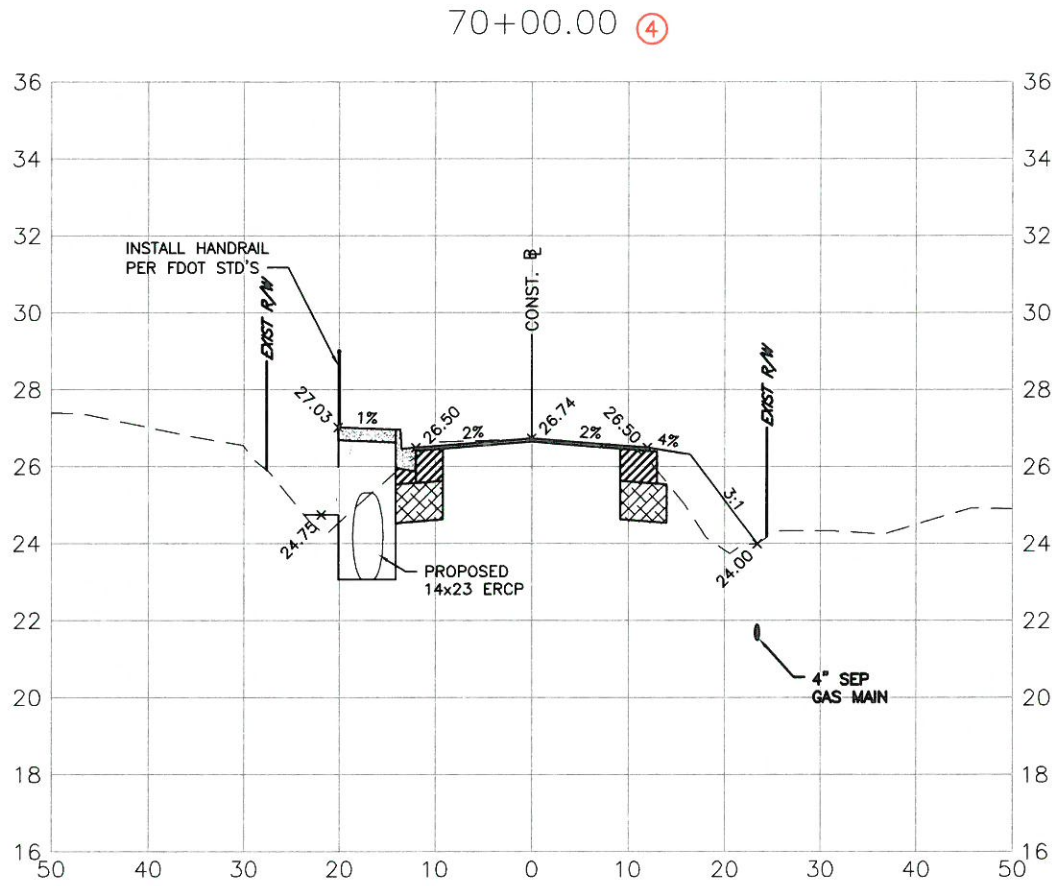






PUBLIC WORKS DEPARTMENT
ENGINEERING SERVICES
1022 26th Avenue East, Bradenton, FL 34208

**TALLEVAST ROAD SIDEWALK
FROM 15TH ST. E. TO POST OFFICE
CROSS SECTIONS - Sta. 70+00 thru Sta. 71+50**

NO.	REVISION DESCRIPTION	BY	DATE
④	RIGHT HAND SIDE DRAINAGE REVISED AND PIPE RELOCATED	TMF	01/16
PROJECT #	0019900		
SURVEY #	00-43835		
SEC./TWN./RGE	30/31S/18E		
SCALE	V=1:5 H=1:20		
SURVEYED	ZNS	12/18/14	
DESIGNED	AM	11/06/14	
DRAWN	KR	4/01/15	
CHECKED	CM	4/14/15	
CHRIS L. MOWBRAY, P.E.			
FLORIDA P.E. # 46777			
Signature & Date			
SHEET 26			




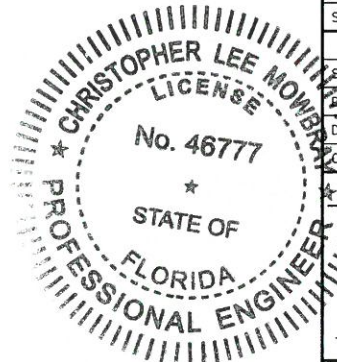


TALLEYVAST ROAD SIDEWALK
FROM 15TH ST. E. TO POST OFFICE
CROSS SECTIONS - Sta. 72+00 thru Sta. 73+50

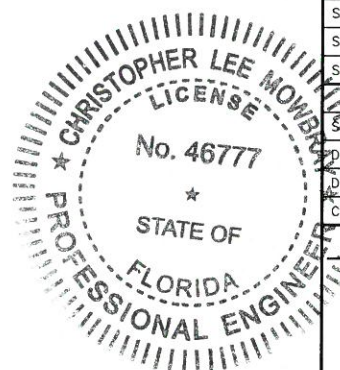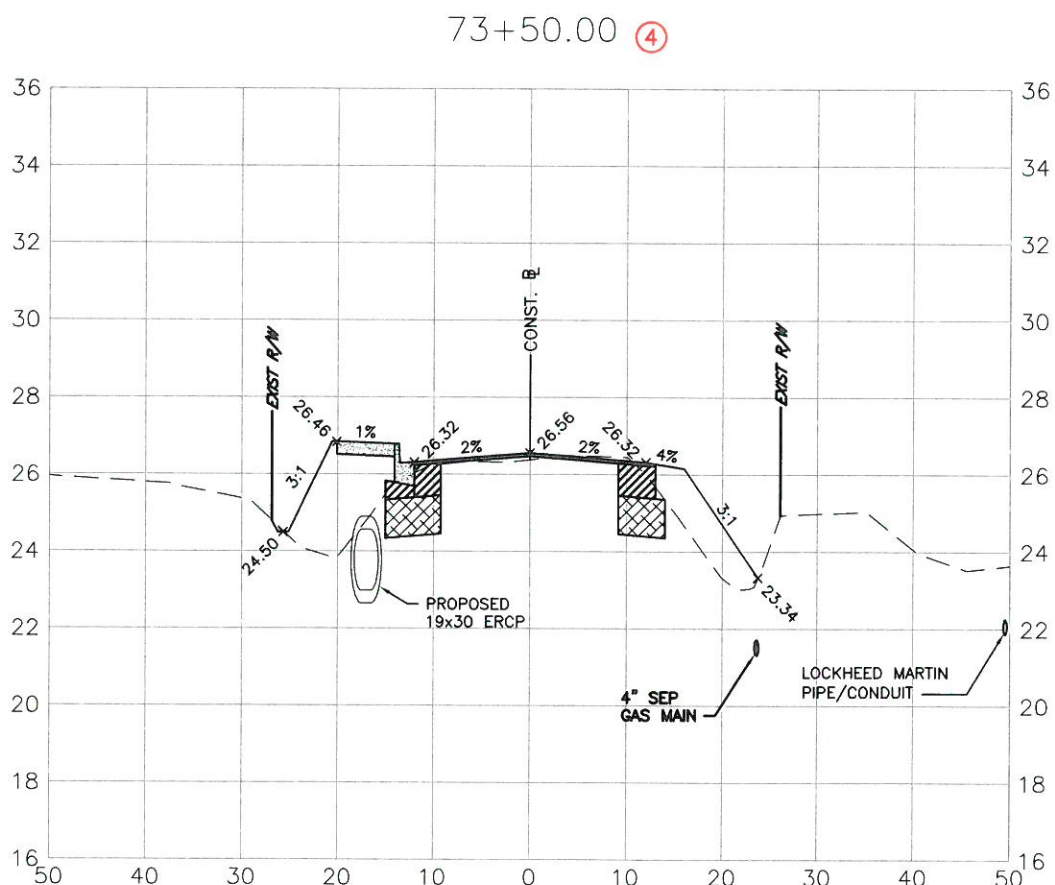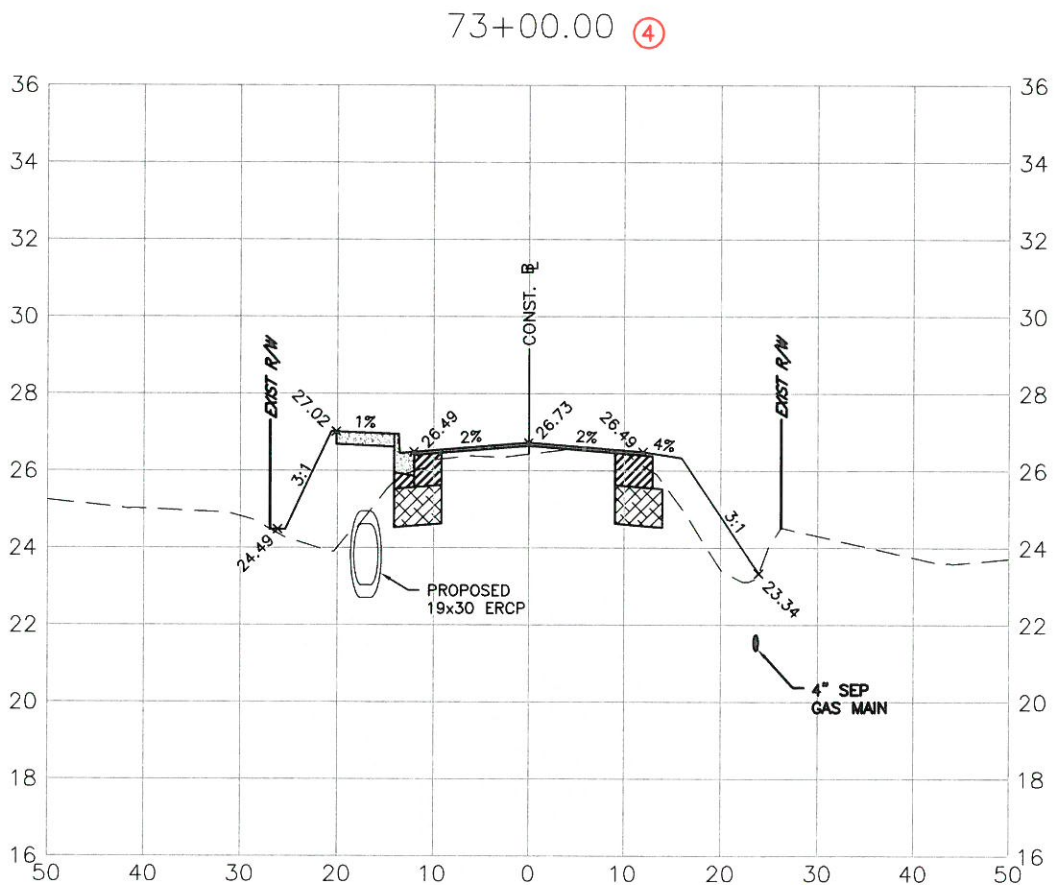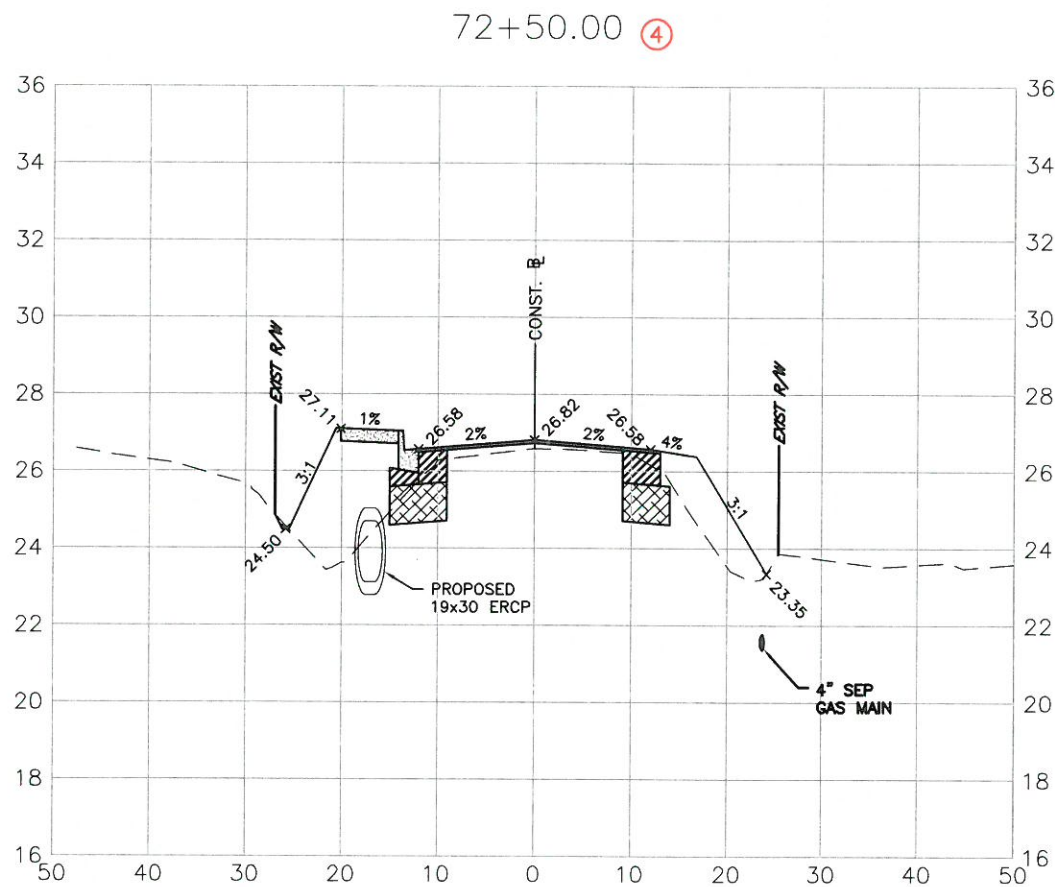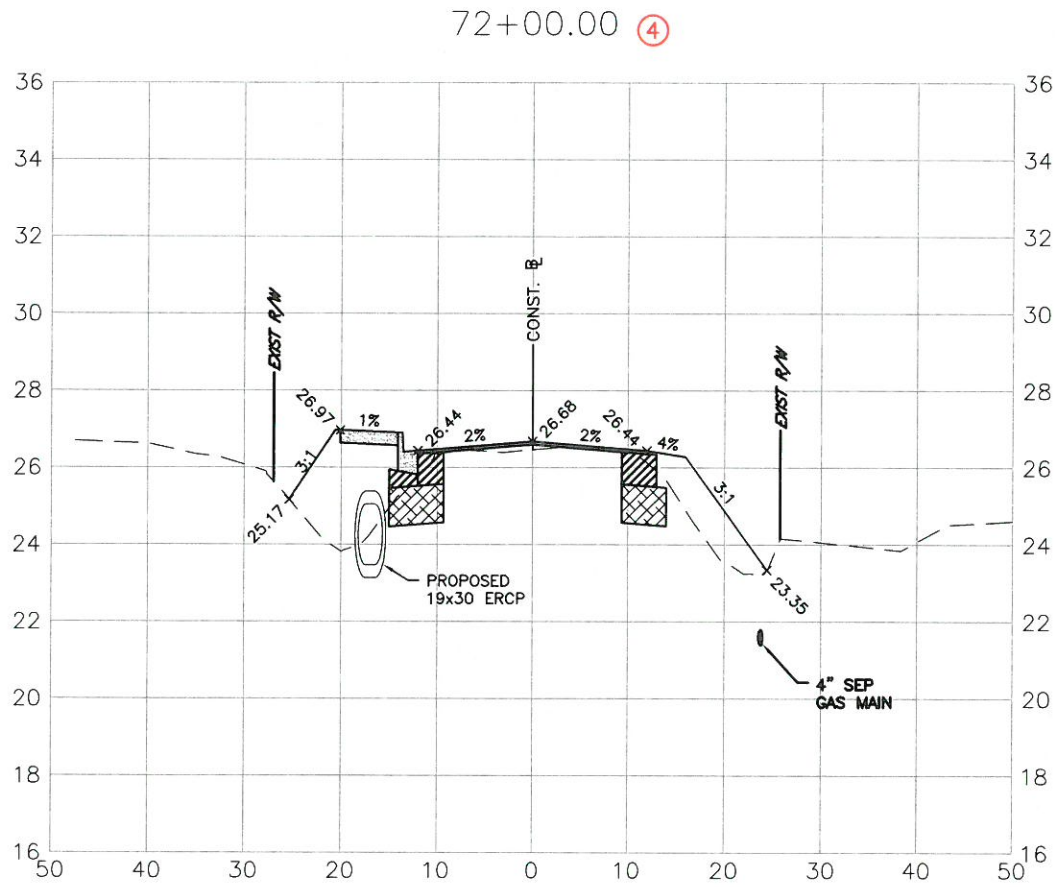

NO.	REVISION DESCRIPTION	BY	DATE
④	RIGHT HAND SIDE DRAINAGE REVISED AND PIPE RELOCATED	TMF	01/16
PROJECT #	0019900		
SURVEY #	00-43835		
SEC./TWN./RGE	30/31S/18E		
SCALE	V=1:5 H=1:20		
SURVEYED	ZNS	12/18/14	
DESIGNED	AM	11/06/14	
DRAWN	KR	4/01/15	
CHECKED	CM	4/14/15	
CHRIS L. MOWBRAY, P.E.			
FLORIDA P.E. # 46777			
Signature & Date			
SHEET 27			

S:\PMD_Engineering_Short Highway_Engineering\Sidewalks\Talleast Rd\DWG\REF\SECTIONS.dwg 39 SEC. 1/12/2016 3:10 PM Thom Forrester 1:1 11x17

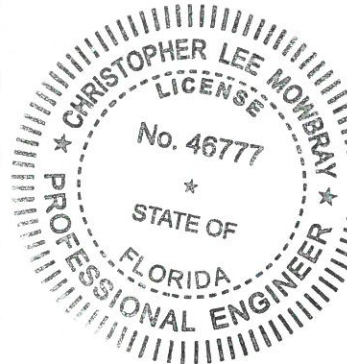
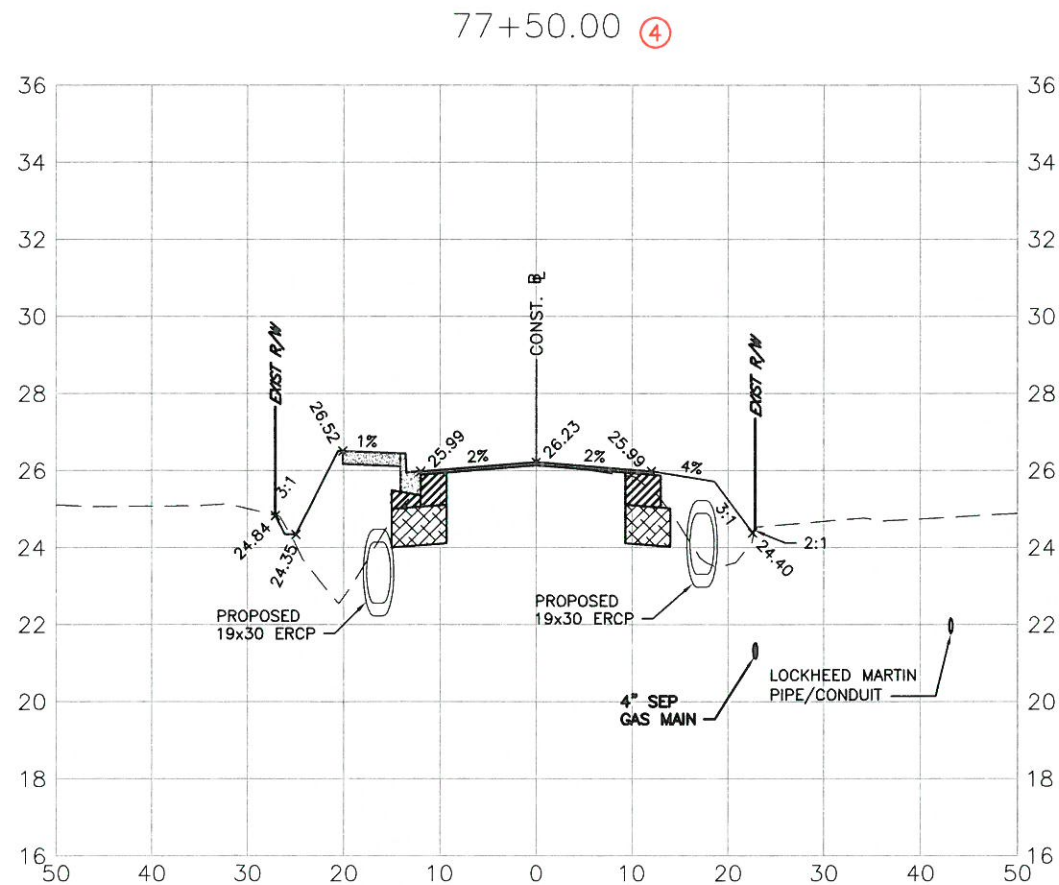
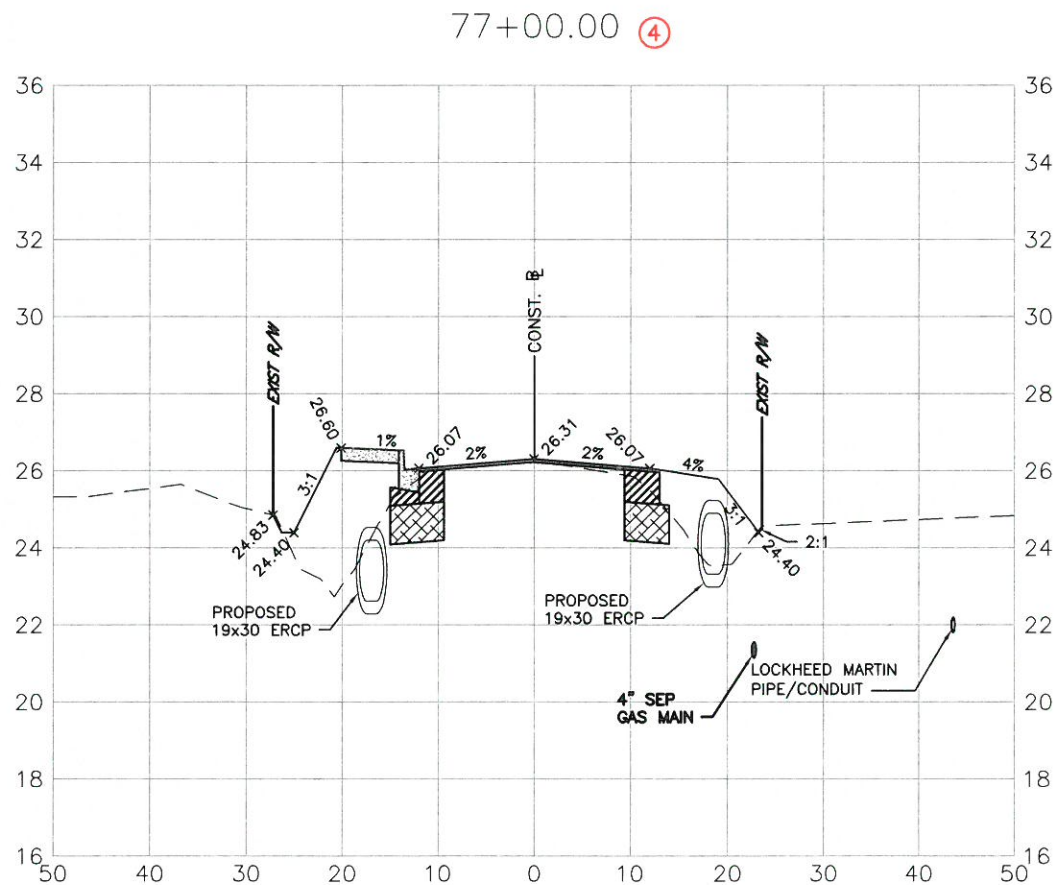
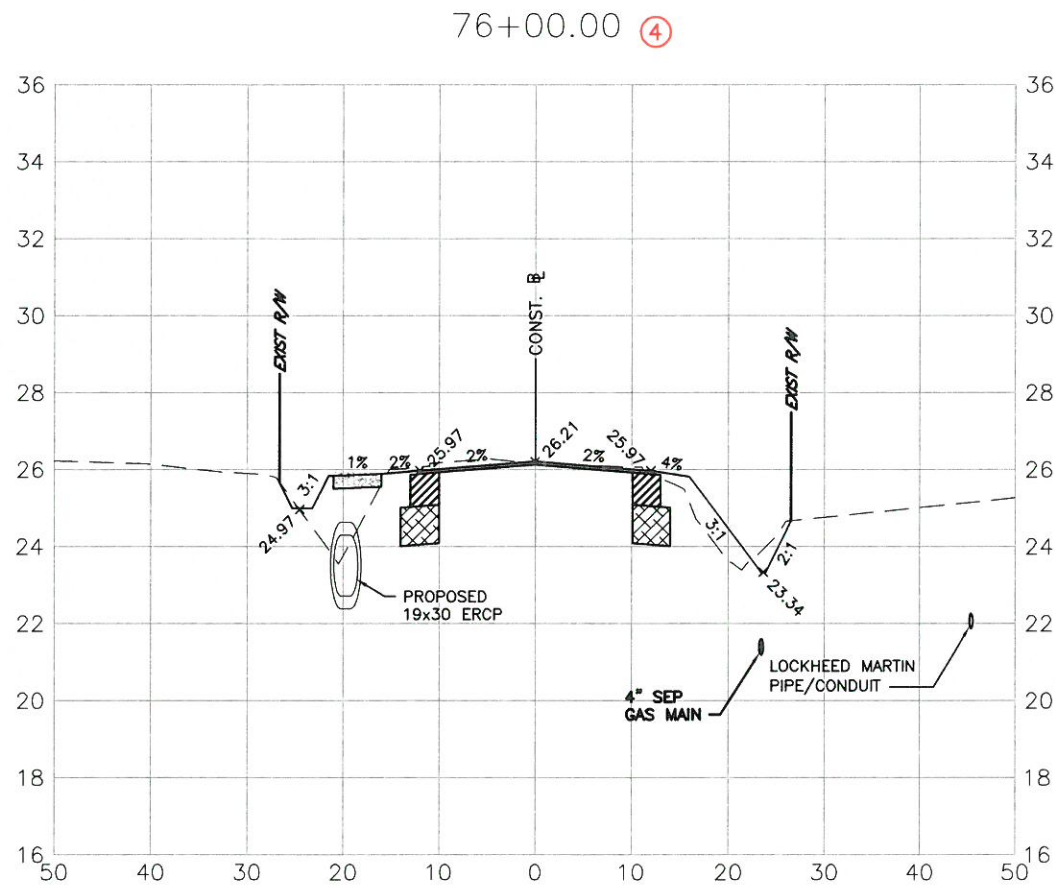


PUBLIC WORKS DEPARTMENT
ENGINEERING SERVICES
1022 26th Avenue East, Bradenton, FL 34208

**TALLEVAST ROAD SIDEWALK
FROM 15TH ST. E. TO POST OFFICE
CROSS SECTIONS - Sta. 76+00 thru Sta. 77+50**

NO.	REVISION DESCRIPTION	BY	DATE
④	RIGHT HAND SIDE DRAINAGE REVISED AND PIPE RELOCATED	TMF	01/16
PROJECT #	0019900		
SURVEY #	00-43835		
SEC./TWN./RGE	30/31S/18E		
SCALE	V=1:5 H=1:20		
	BY	DATE	
SURVEYED	ZNS	12/18/14	
DESIGNED	AM	11/06/14	
DRAWN	KR	4/01/15	
CHECKED	CM	4/14/15	
CHRIS L. MOWBRAY, P.E.			
FLORIDA P.E. # 46777			
Signature & Date			






S:\PMD_Engineering_Short Highway_Engineering\Schedules\Tallevast Rd\DWG\REF SECTIONS.dwg,3D SEC. 1/13/2016 11:31 am Thom Ferreira, 1:1, 11x17

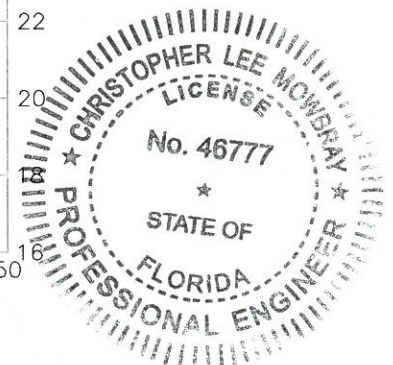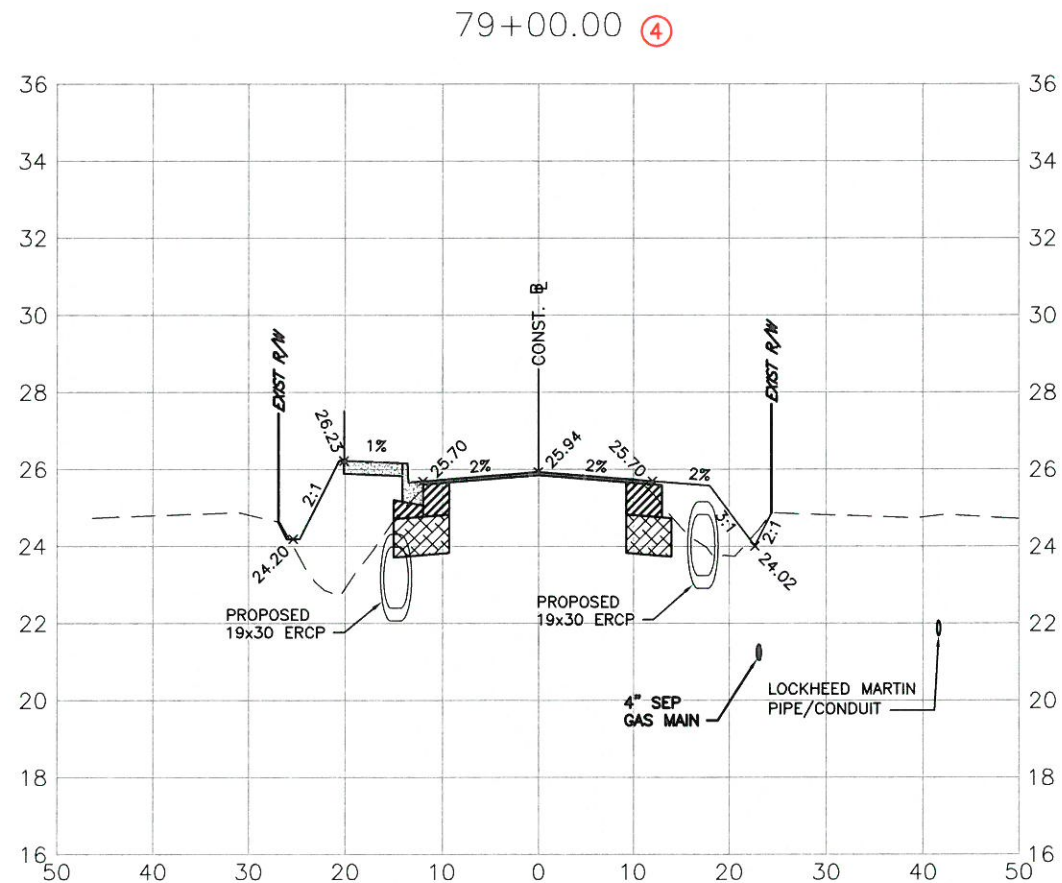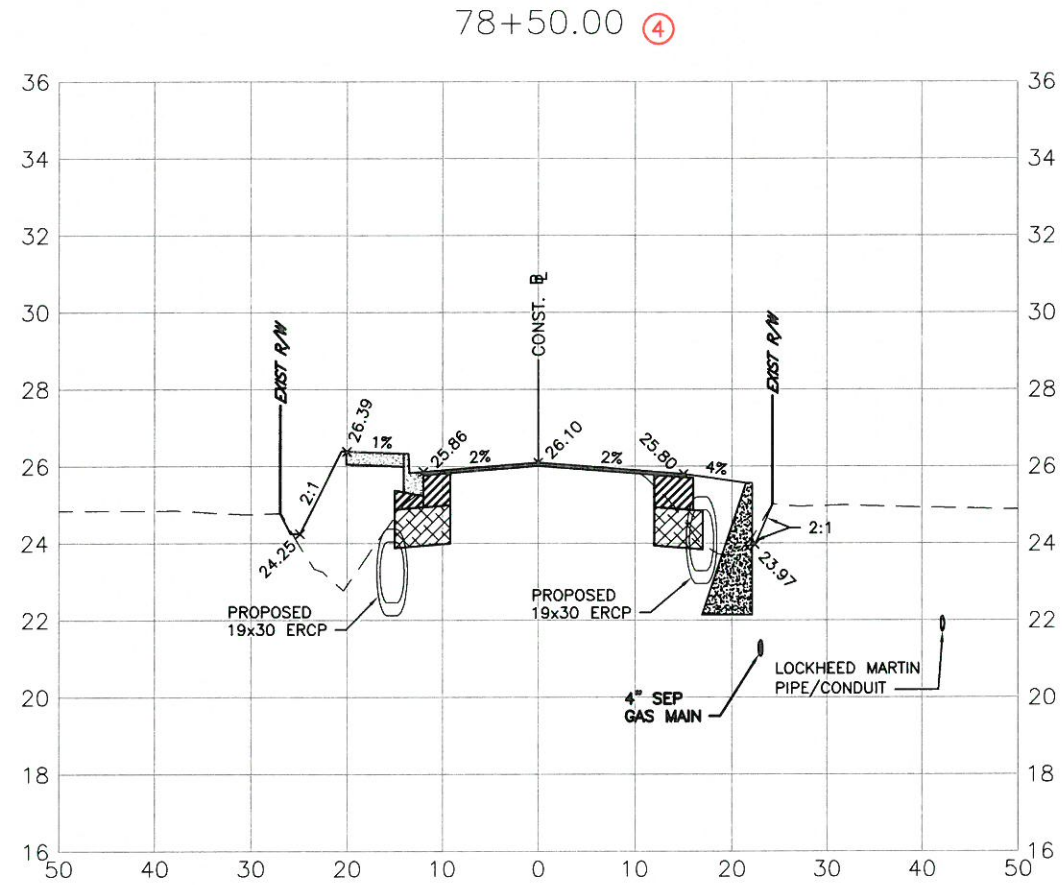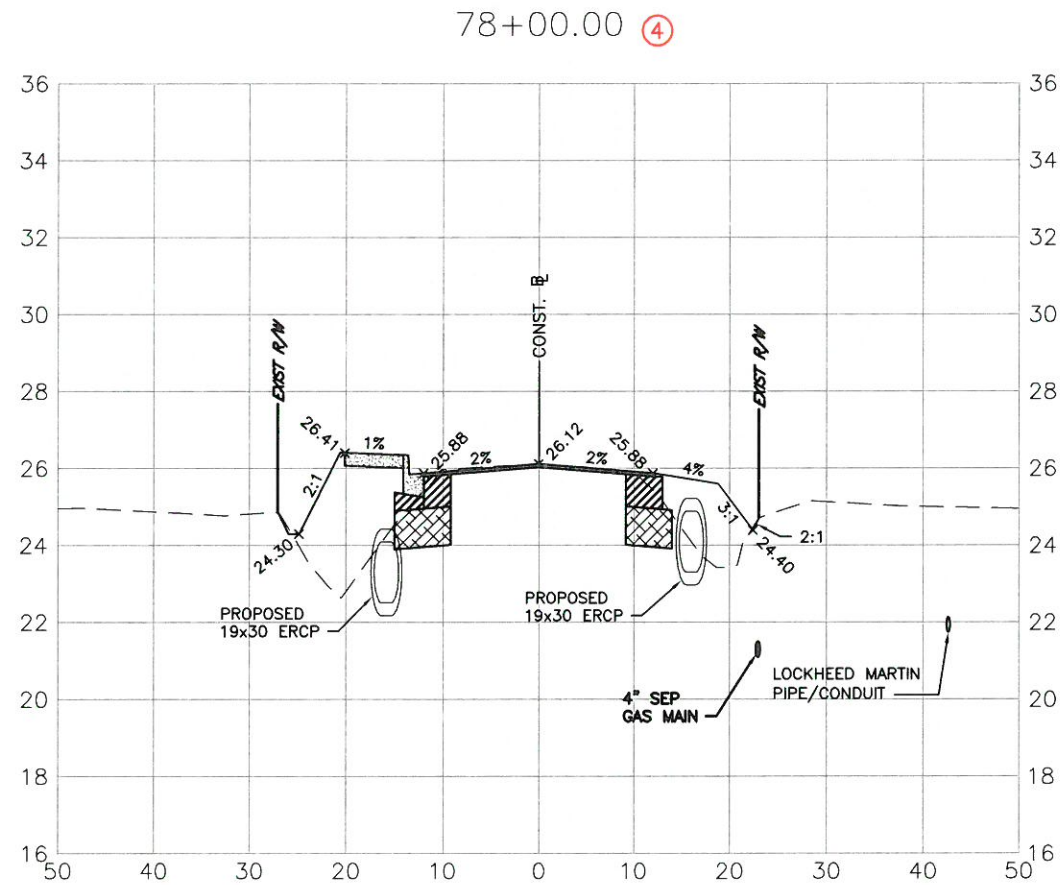

**TALLEVAST ROAD SIDEWALK
FROM 15TH ST. E. TO POST OFFICE
CROSS SECTIONS - Sta. 78+00 thru Sta. 79+50**


NO.	REVISION DESCRIPTION	BY	DATE
④	RIGHT HAND SIDE DRAINAGE REVISED AND PIPE RELOCATED	TMF	01/16
PROJECT #	0019900		
SURVEY #	00-43835		
SEC./TWN./RGE	30/31S/18E		
SCALE	V=1:5 H=1:20		
SURVEYED	ZNS	DATE	12/18/14
DESIGNED	AM	DATE	11/06/14
DRAWN	KR	DATE	4/01/15
CHECKED	CM	DATE	4/14/15
CHRIS L. MOWBRAY, P.E.			
FLORIDA P.E. # 46777			
Signature & Date			
SHEET 30			

S:\PMD_Engineering_Short_Highway_Engineering\Sidewalks\Talleast Rd\DWG\REF\SECTION.dwg,31 SEC. 1/12/2016 3:11 PM Thom Forester, 1:1, 11x17

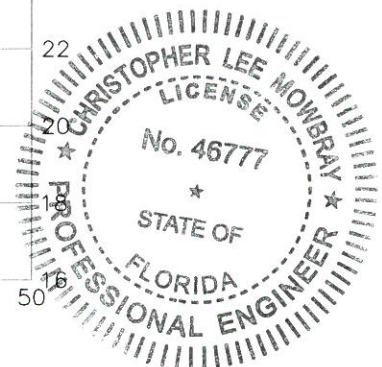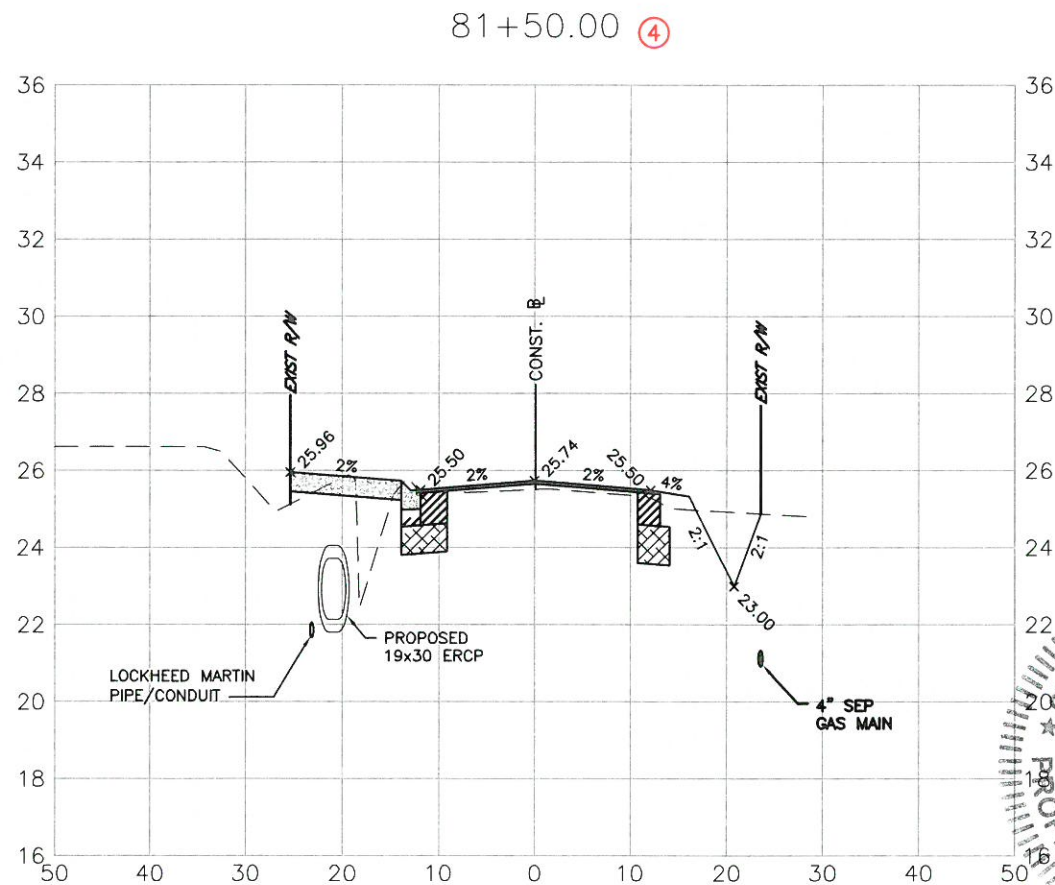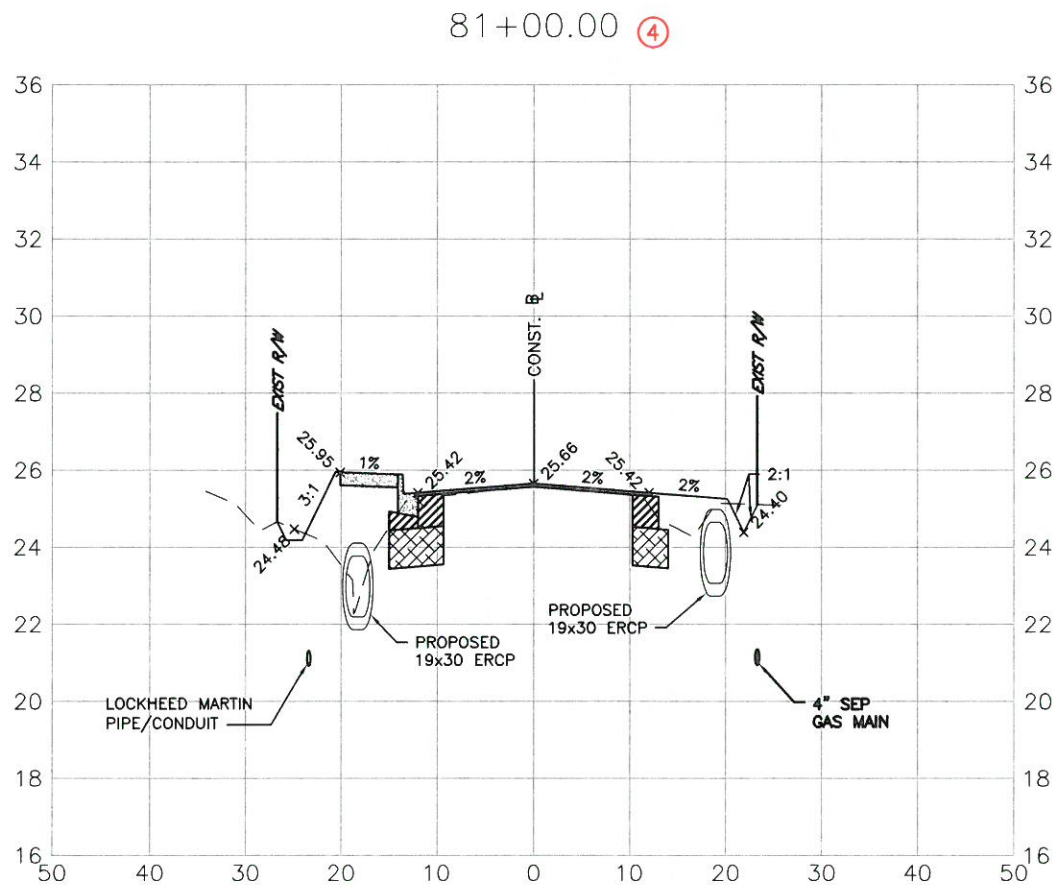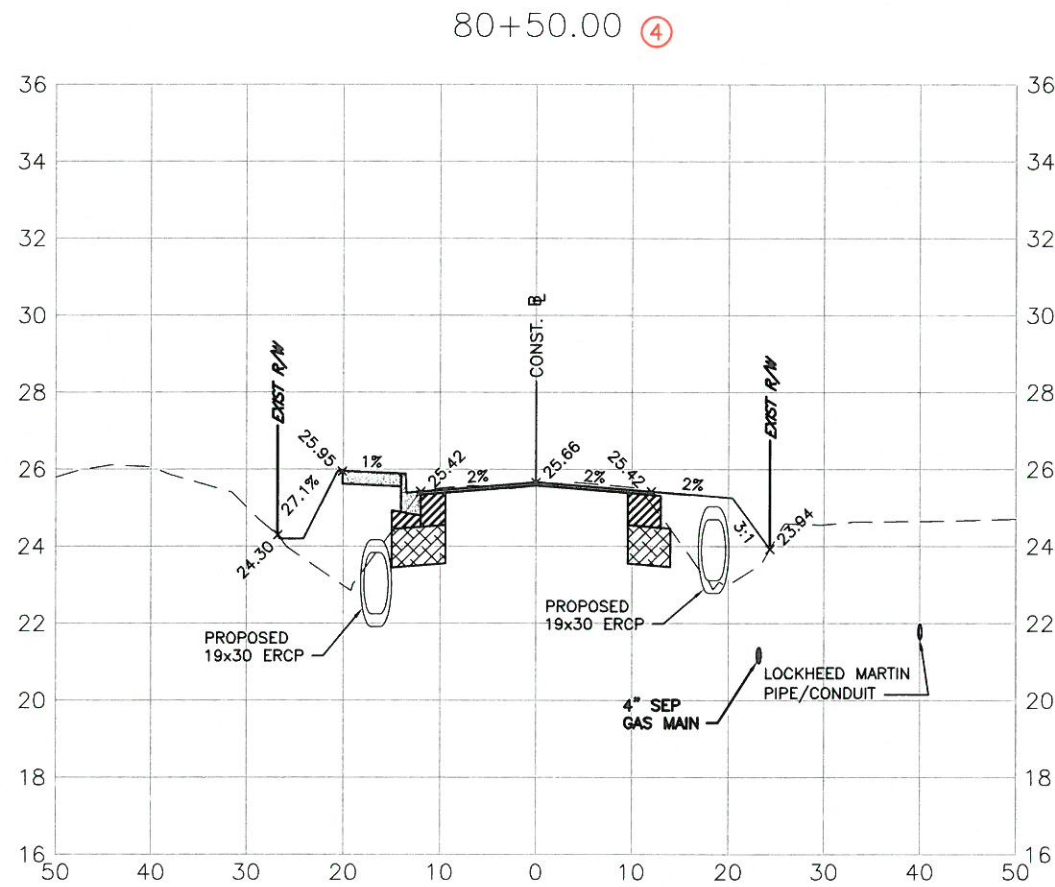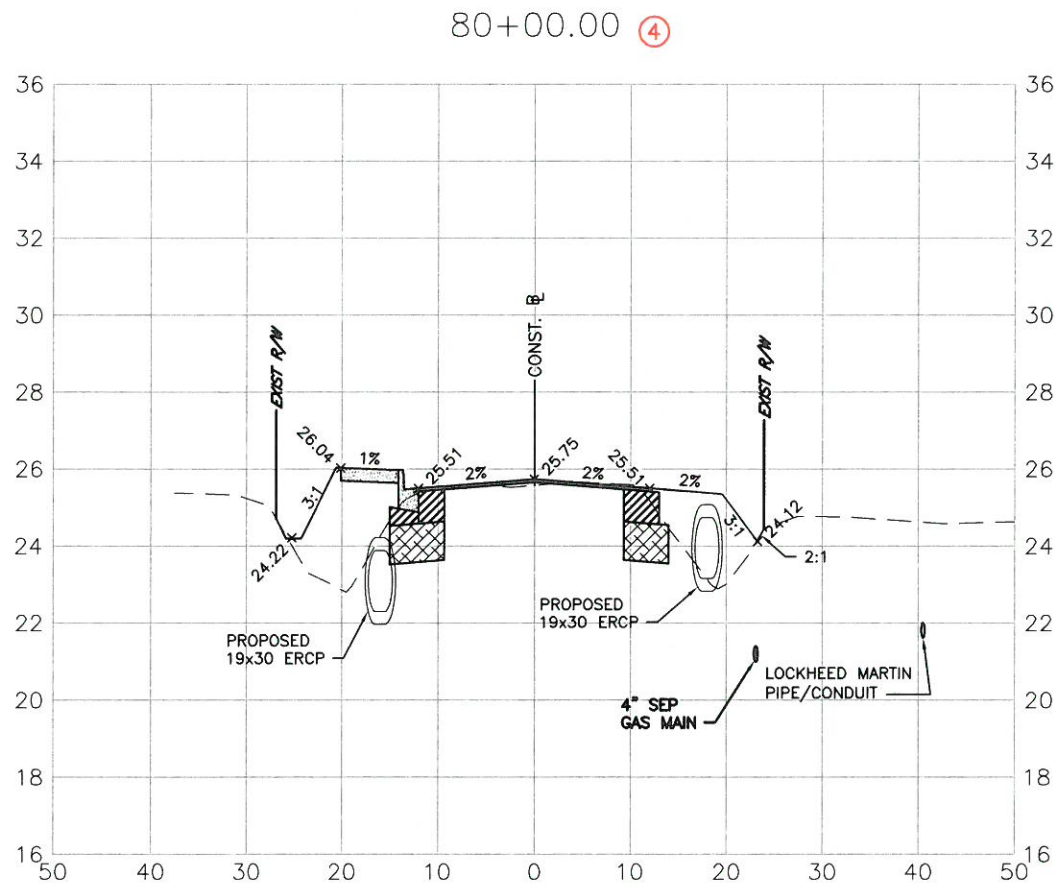

**TALLEVAST ROAD SIDEWALK
FROM 15TH ST. E. TO POST OFFICE
CROSS SECTIONS - Sta. 80+00 thru Sta. 81+50**

NO.	REVISION DESCRIPTION	BY	DATE
④	RIGHT HAND SIDE DRAINAGE REVISED AND PIPE RELOCATED	TMF	01/16
PROJECT #	0019900		
SURVEY #	00-43835		
SEC./TWN./RGE	30/31S/18E		
SCALE	V=1:5 H=1:20		
	BY	DATE	
SURVEYED	ZNS	12/18/14	
DESIGNED	AM	11/06/14	
DRAWN	KR	4/01/15	
CHECKED	CM	4/14/15	
CHRIS L. MOWBRAY, P.E.			
FLORIDA P.E. # 46777			
Signature & Date			
SHEET 31			

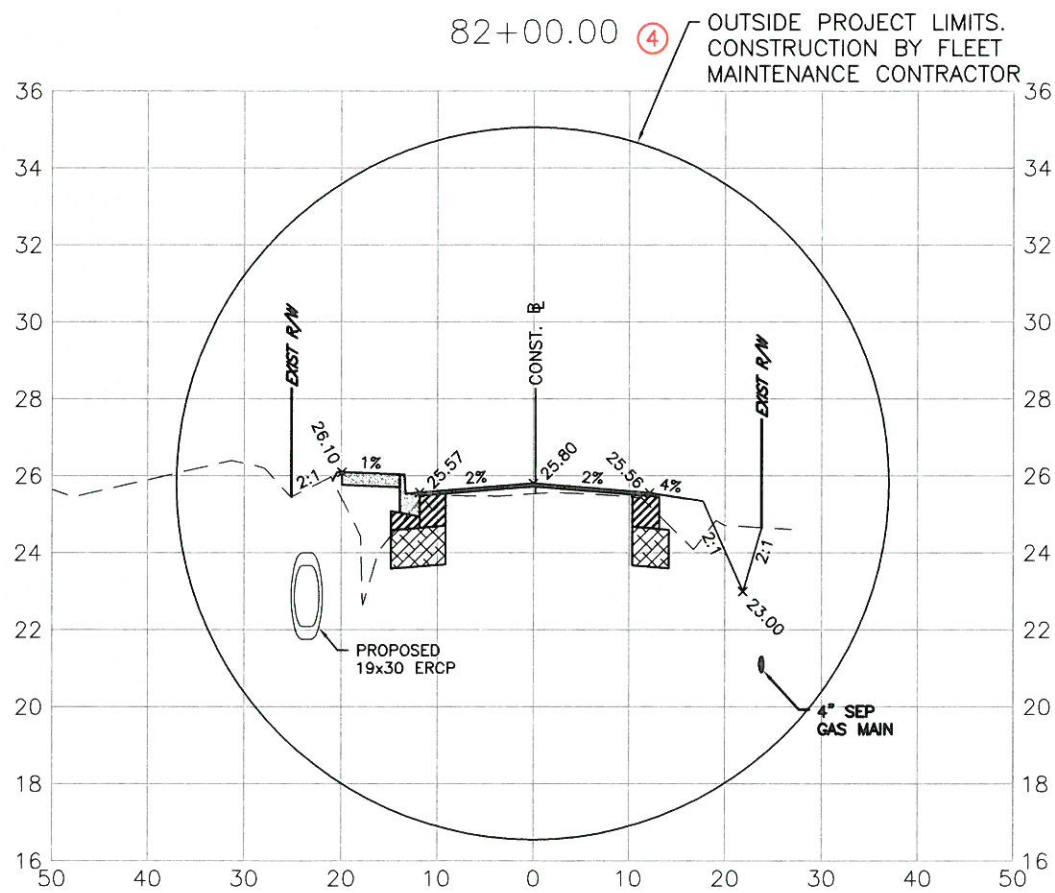

**PUBLIC WORKS DEPARTMENT
ENGINEERING SERVICES**
1022 26th Avenue East, Bradenton, FL 34208

CROSS SECTION - Sta. 82+00

DATE	BY	REVISION DESCRIPTION	NO.	PROJECT #	0019900
01/16	TMF	RIGHT HAND SIDE DRAINAGE REVISED AND PIPE RELOCATED	④	SURVEY #	00-43835
				SEC./TWN./RGE	30/31S/18E
				SCALE	V=1:5 H=1:20
				BY	DATE
				SURVEYED	ZNS 12/18/14
				DESIGNED	AM 11/06/14
				DRAWN	KR 4/01/15
				CHECKED	CM 4/14/15
CHRIS L. MOWBRAY, P.E.					
FLORIDA P.E. # 46777					
 Signature & Date					
SHEET 32					

