

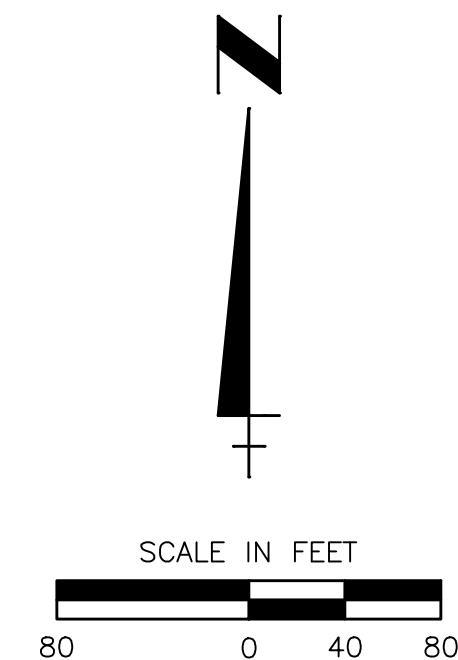
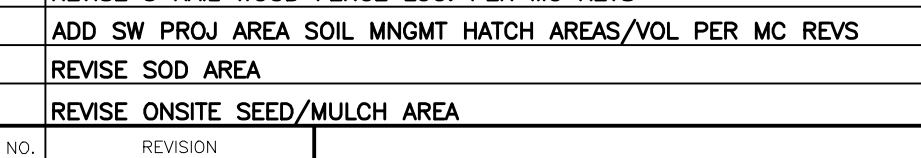
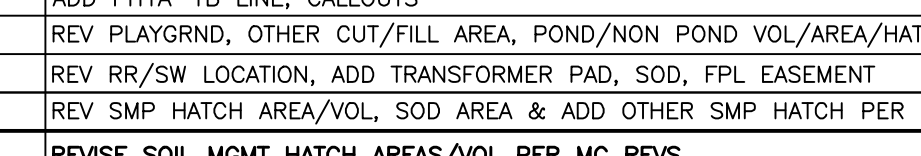
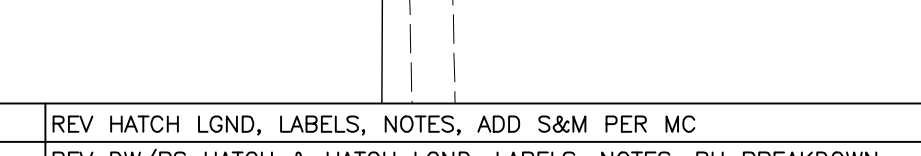
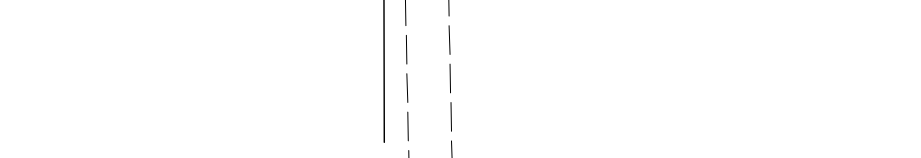
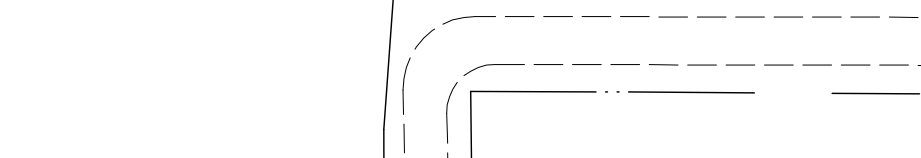
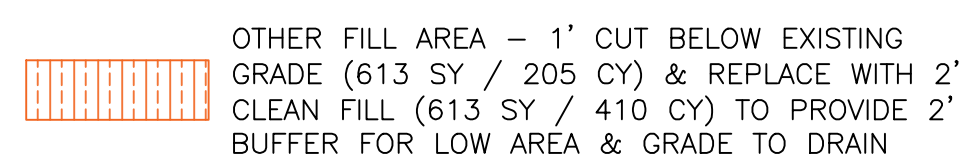


Bid Attachment 6

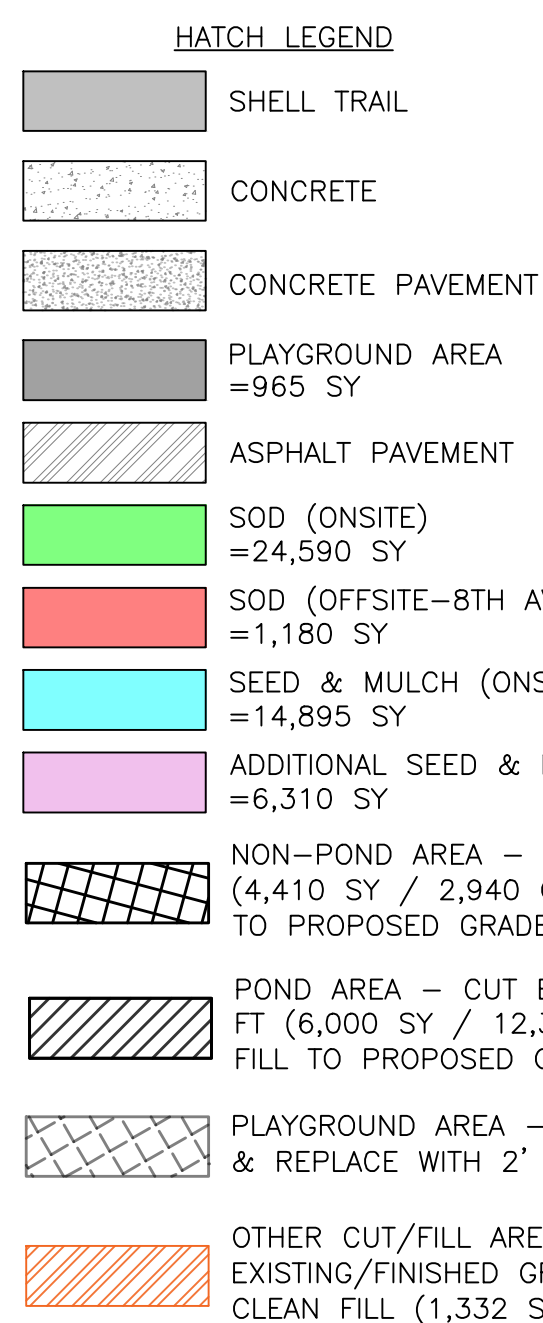

NOTES:

1. REFER TO INTERTEK/PSI SOIL AND DEWATERING MANAGEMENT PLAN FOR ADDITIONAL INFORMATION ON SOIL MANAGEMENT DURING CONSTRUCTION.

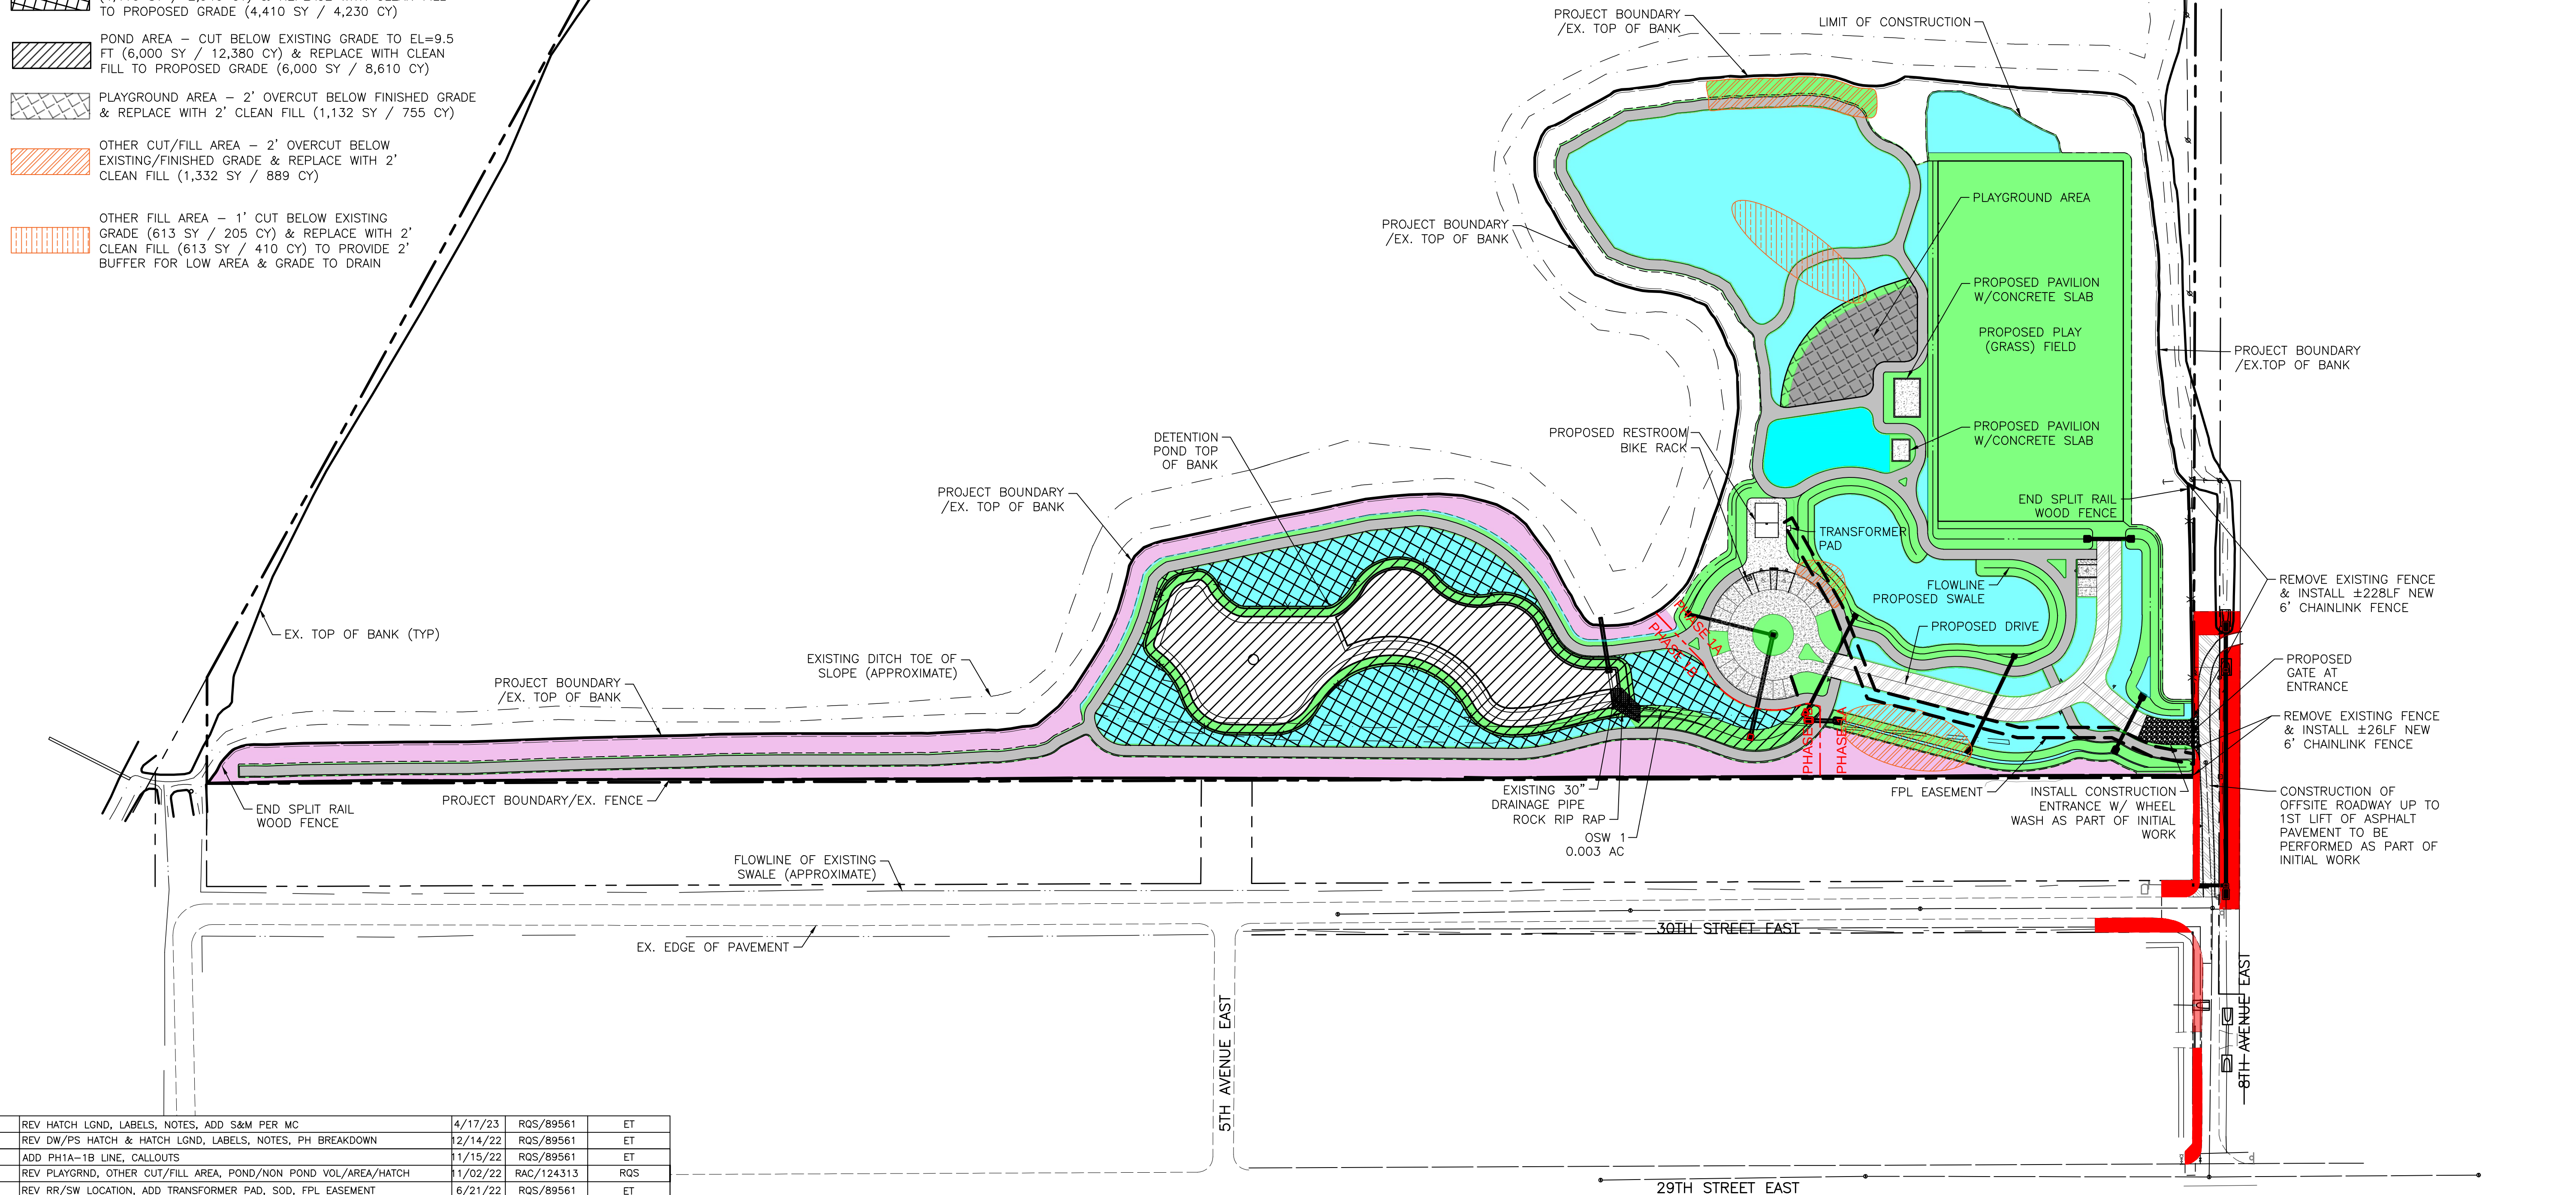

9	REV HATCH LGND, LABELS, NOTES, ADD S&M PER MC	4/17/23	RQS/89561	ET
8	REV DW/PS HATCH & HATCH LGND, LABELS, NOTES, PH BREAKDOWN	2/14/22	RQS/89561	ET
7	ADD PH1A-1B LINE, CALLOUTS	11/15/22	RQS/89561	ET
6	REV PLAYRGND, OTHER CUT/FILL AREA, POND/NON POND VOL AREA/HATCH	11/02/22	RAC/124313	RQS
5	REV RR/SW LOCATION, ADD TRANSFORMER PAD, SOD, FPL EASEMENT	6/21/22	RQS/89561	ET
4	REV SMP HATCH AREA/VOL, SOD AREA & ADD OTHER SMP HATCH PER MC REV5	4/4/22	RQS/89561	EA
3	REVISE SOIL MGMT HATCH AREAS/VOL PER MC REV5	2/14/22	RQS/89561	EA
2	REVISE 3 RAIL WOOD FENCE LOC. PER MC REV5	12/15/21	RQS/89561	EA
2	ADD SW PROJ AREA SOIL MNGMT HATCH AREAS/VOL PER MC REV5	12/15/21	RQS/89561	EA
1	REVISE SOD AREA	4/19/21	RQS/89561	EA
1	REVISE ONSITE SEED/MULCH AREA	4/14/21	RQS/89561	EA
Δ REV NO.	REVISION	DATE	DRAWN BY / EMP. NO.	CHECKED BY / EMP. NO.

ACTIVITY	INITIALS/EMP. NO.	DATE
DESIGNED BY:		
DRAWN BY:		
CHECKED BY:		
CONTRACT ADMIN. BY:		
WM APPROVED BY:		



The Contractor shall verify and be responsible for all dimensions. DO NOT scale the drawing - any errors or omissions shall be reported to Stantec without delay. The Copyrights to all designs and drawings are the property of Stantec. Reproduction or use for any purpose other than that authorized by Stantec is forbidden.

CLIENT: MANATEE BOARD OF COUNTY COMMISSIONERS		DATE: JANUARY 2021	TITLE: SOD, SEED & MULCH EXHIBIT		
PROJECT: WASHINGTON PARK PRESERVE PHASE I		HORIZONTAL SCALE:	INDEX NUMBER:		
		VERTICAL SCALE:			
SEC: TWP: RGE: 12 34S 17E		CROSS REFERENCE FILE NO.:	PROJECT NUMBER: 177310895	SHEET NUMBER: X-01	