
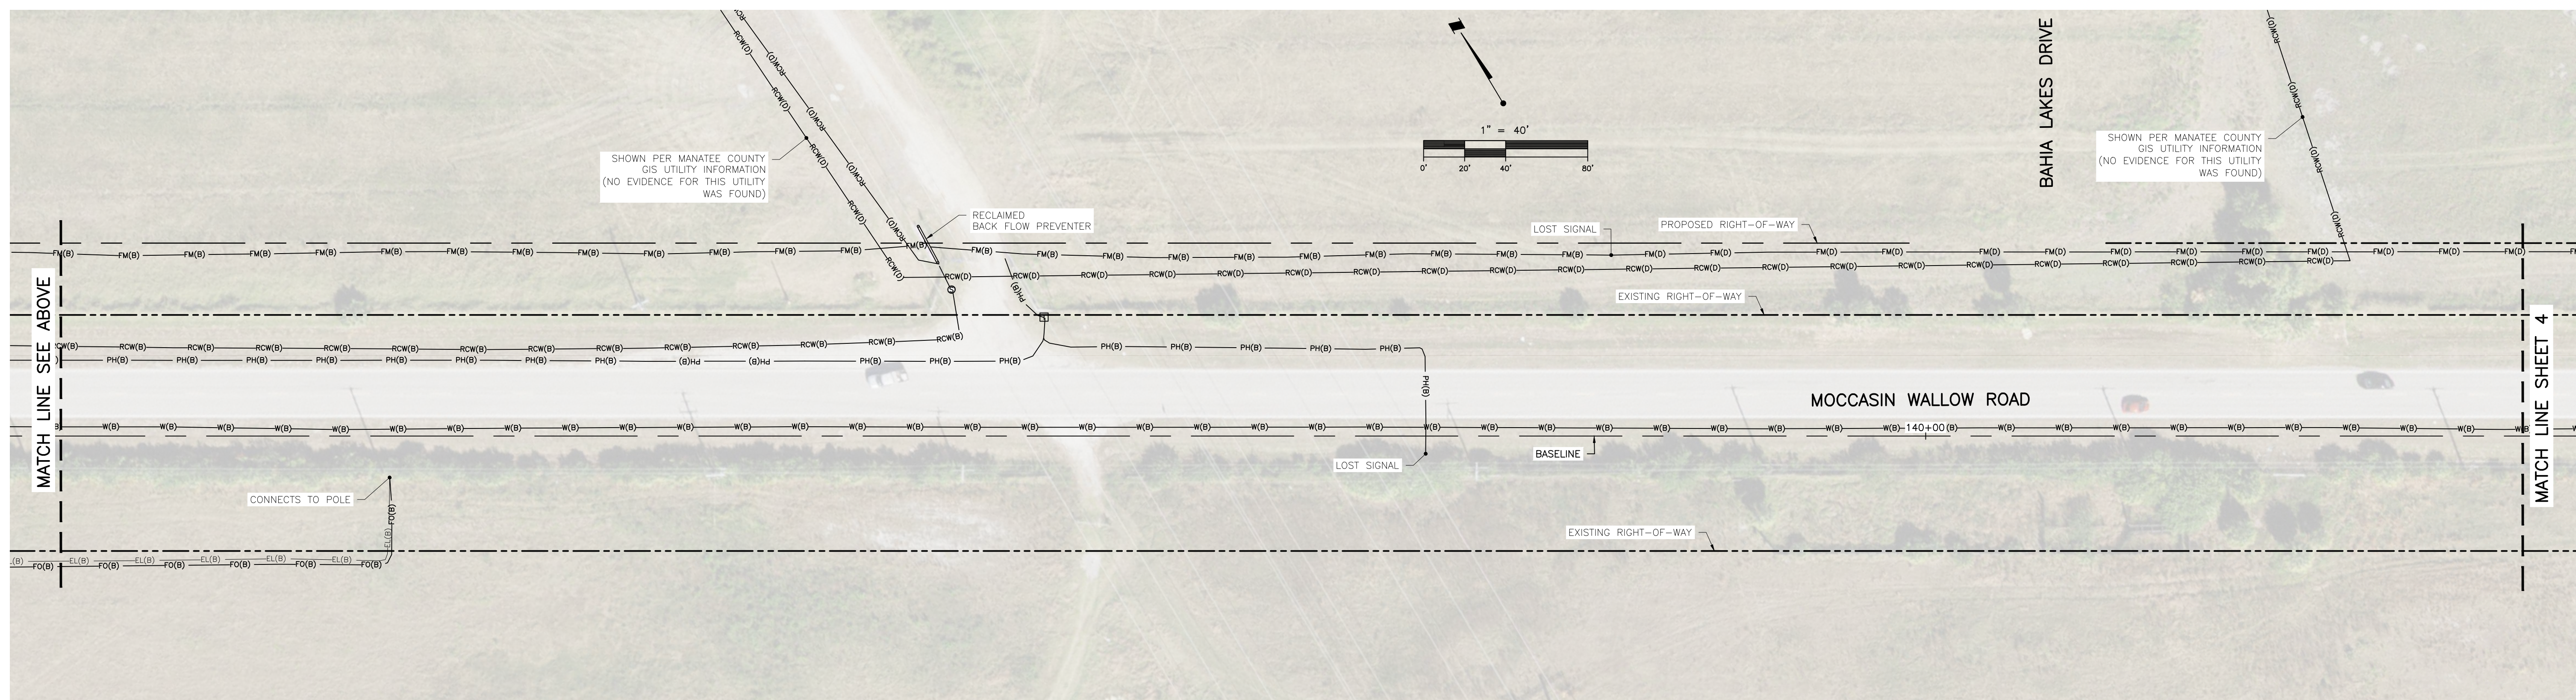




3/22/2023 3:05:44 PM D:\0227\2023\115617221\survey\survey\_base\c3d19\_moccasin\_wallow\_sg2

REV. NO.    REVISION DESCRIPTION	REV. DATE    DRAWN BY / EMP. NO.    SEC-TWP-RGE	19-1335-R19E 24-1335-R18E 23-1335-R18E 14-1335-R18E 13-1335-R18E	COMPUTED BY:	FIELD BOOK:	CLIENT:	DATE:	TITLE:	PROJECT NUMBER:	
			0667    0684	0667    0684	NP LAND PARTNERS, LLC	3/15/23	MOCCASIN WALLOW RD SPECIFIC PURPOSE SURVEY SUBSURFACE UTILITY DESIGNATIONS SEGMENT 2	215617221	
Stantec			777 S. Harbour Island Blvd., STE 600, Tampa, FL 33602 800.843.4336    #813.223.9500    # F 813.223.0009		PROJECT DATABASE(S) \\0227-ppfs01\workgroup\2156\active\215617221\survey\survey_base\c3d19_moccasin_wallow_sg2		HORIZONTAL SCALE: 1"=40'	INDEX NUMBER: SV-215617221-SU01	CROSS REFERENCE:
DRAWN BY: DMD			CREW CHIEF: TR		VERTICAL SCALE: N/A		SHEET NUMBER: 2 of 5		

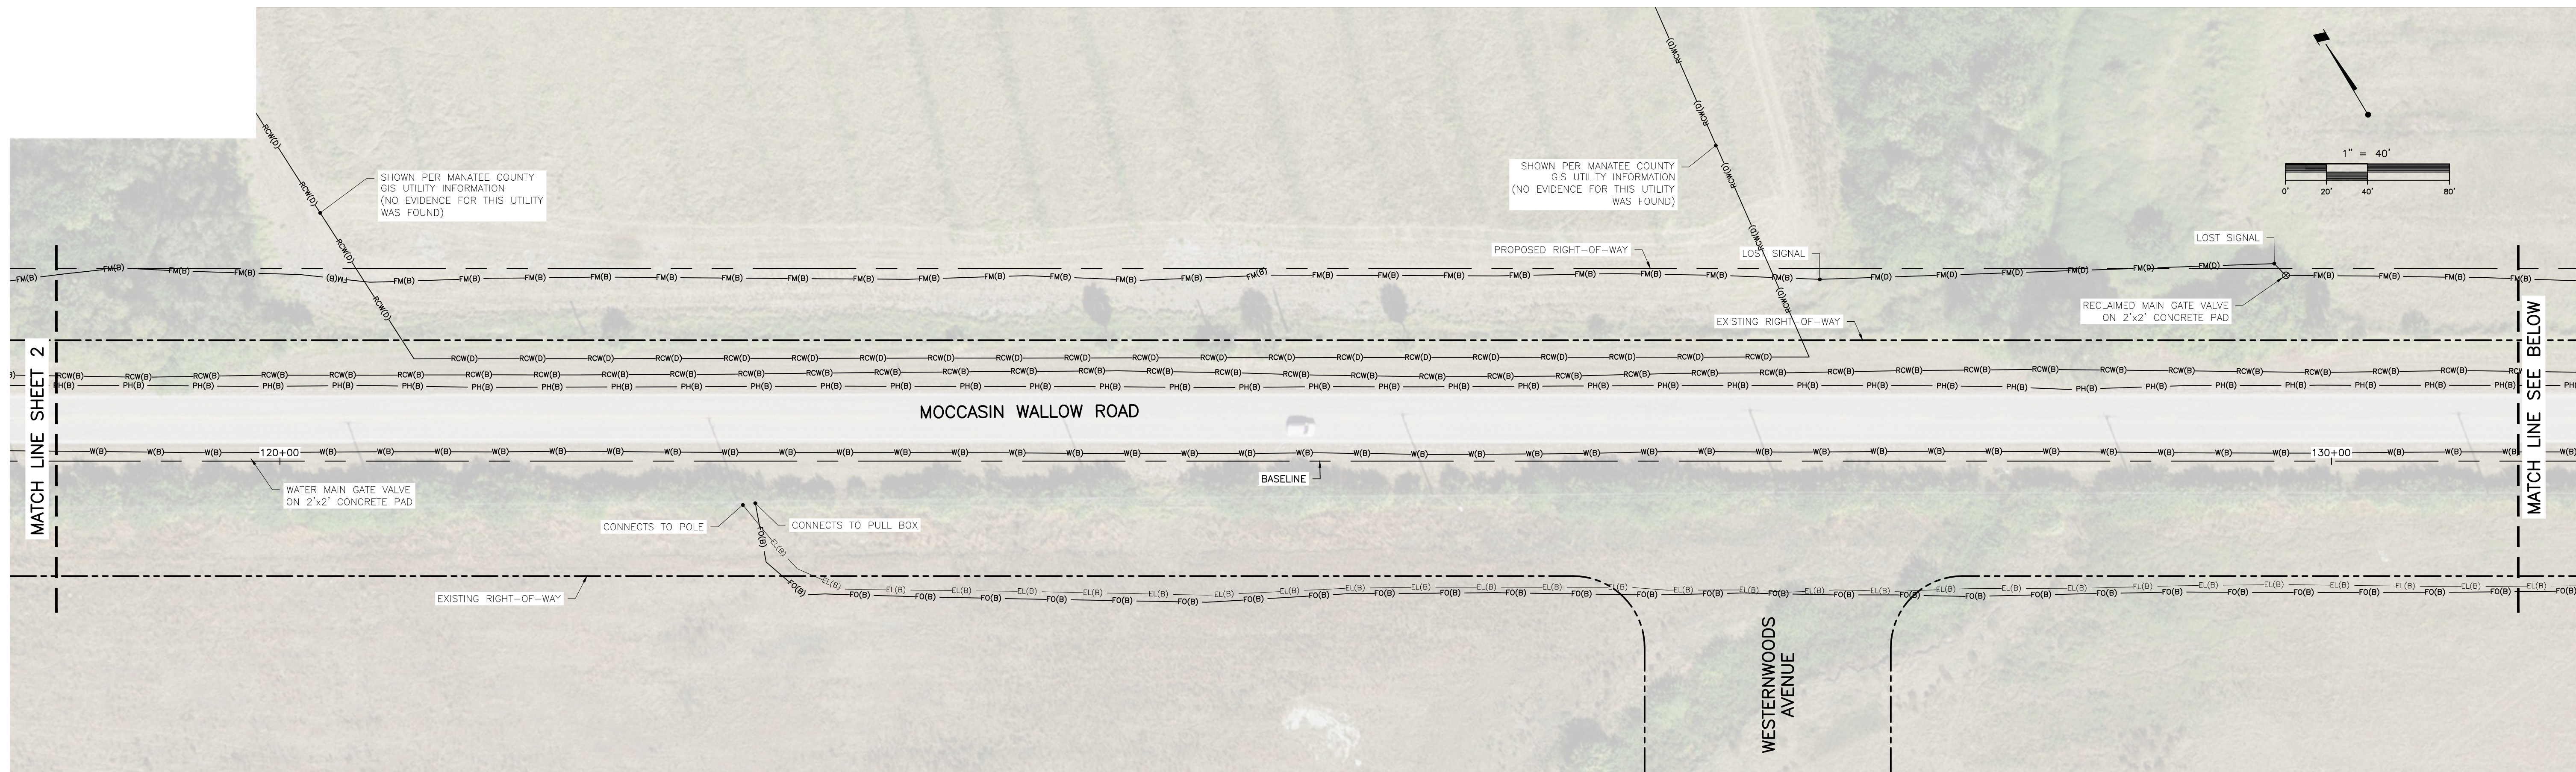

3/22/2023 3:02:0644 PM DONALD \\us0227-ppfs01\workgroup\215617221\survey\survey\_base\c3d19\_moccasin\_wallow\_sg2

REV. NO.    REVISION DESCRIPTION	REV. DATE    DRAWN BY / EMP. NO.    SEC-TWP-RGE	19-133S-R18E 24-133S-R18E 23-133S-R18E 14-133S-R18E 13-133S-R18E	COMPUTED BY: FIELD BOOK: 0667    0684 CREW CHIEF: TR DRAWN BY: DMD	CLIENT: NP LAND PARTNERS, LLC	DATE: 3/15/23 HORIZONTAL SCALE: 1"=40' VERTICAL SCALE: N/A	TITLE: MOCCASIN WALLOW RD SPECIFIC PURPOSE SURVEY SUBSURFACE UTILITY DESIGNATIONS SEGMENT 2	PROJECT NUMBER: 215617221 TASK: CROSS REFERENCE: INDEX NUMBER: SV-215617221-SU01 SHEET NUMBER: 3 of 5
		STANTEC <small>777 S. Harbour Island Blvd., STE 600, Tampa, FL 33602          800.843.4336 • 813.223.9500 • F 813.223.0099          Stantec Consulting Services Inc. • Certificate of Authorization LB 7866 • www.Stantec.com</small>	PROJECT DATABASE(S) \\us0227-ppfs01\workgroup\215617221\survey\survey_base\c3d19_moccasin_wallow_sg2				

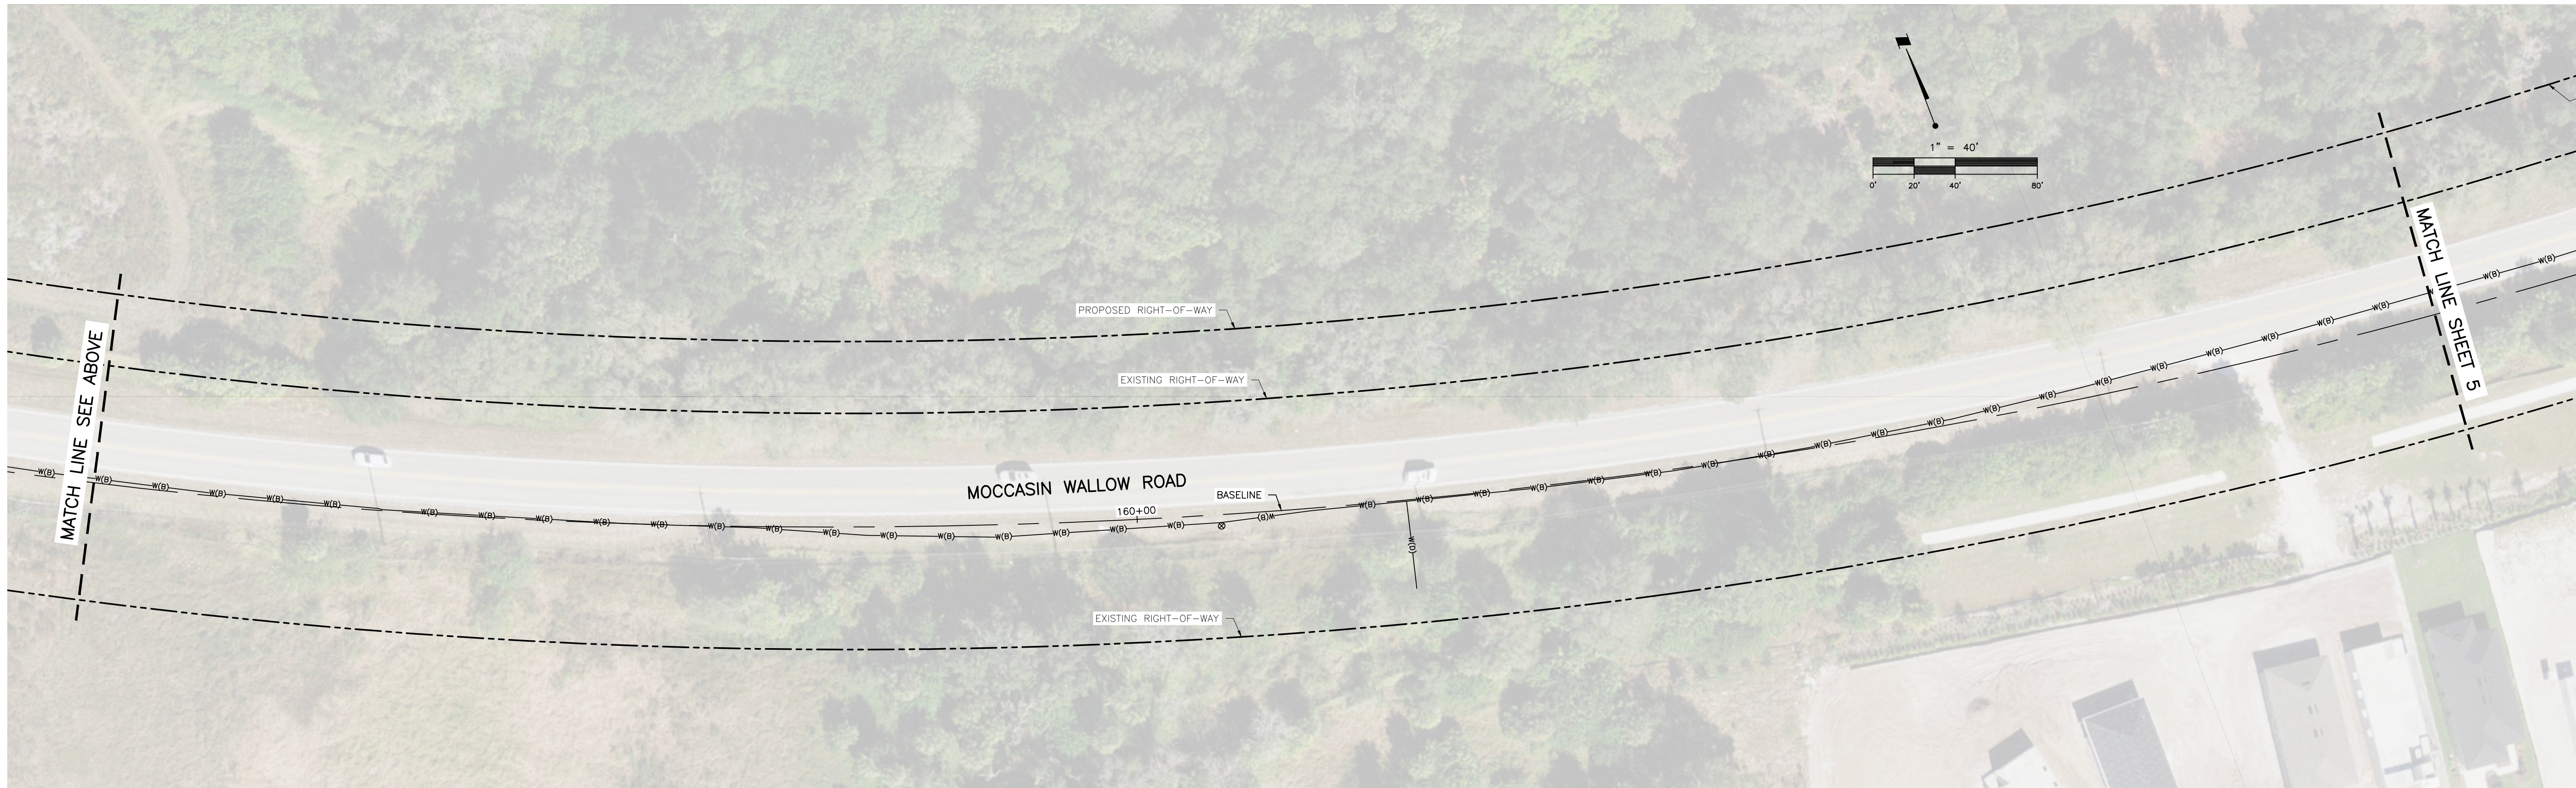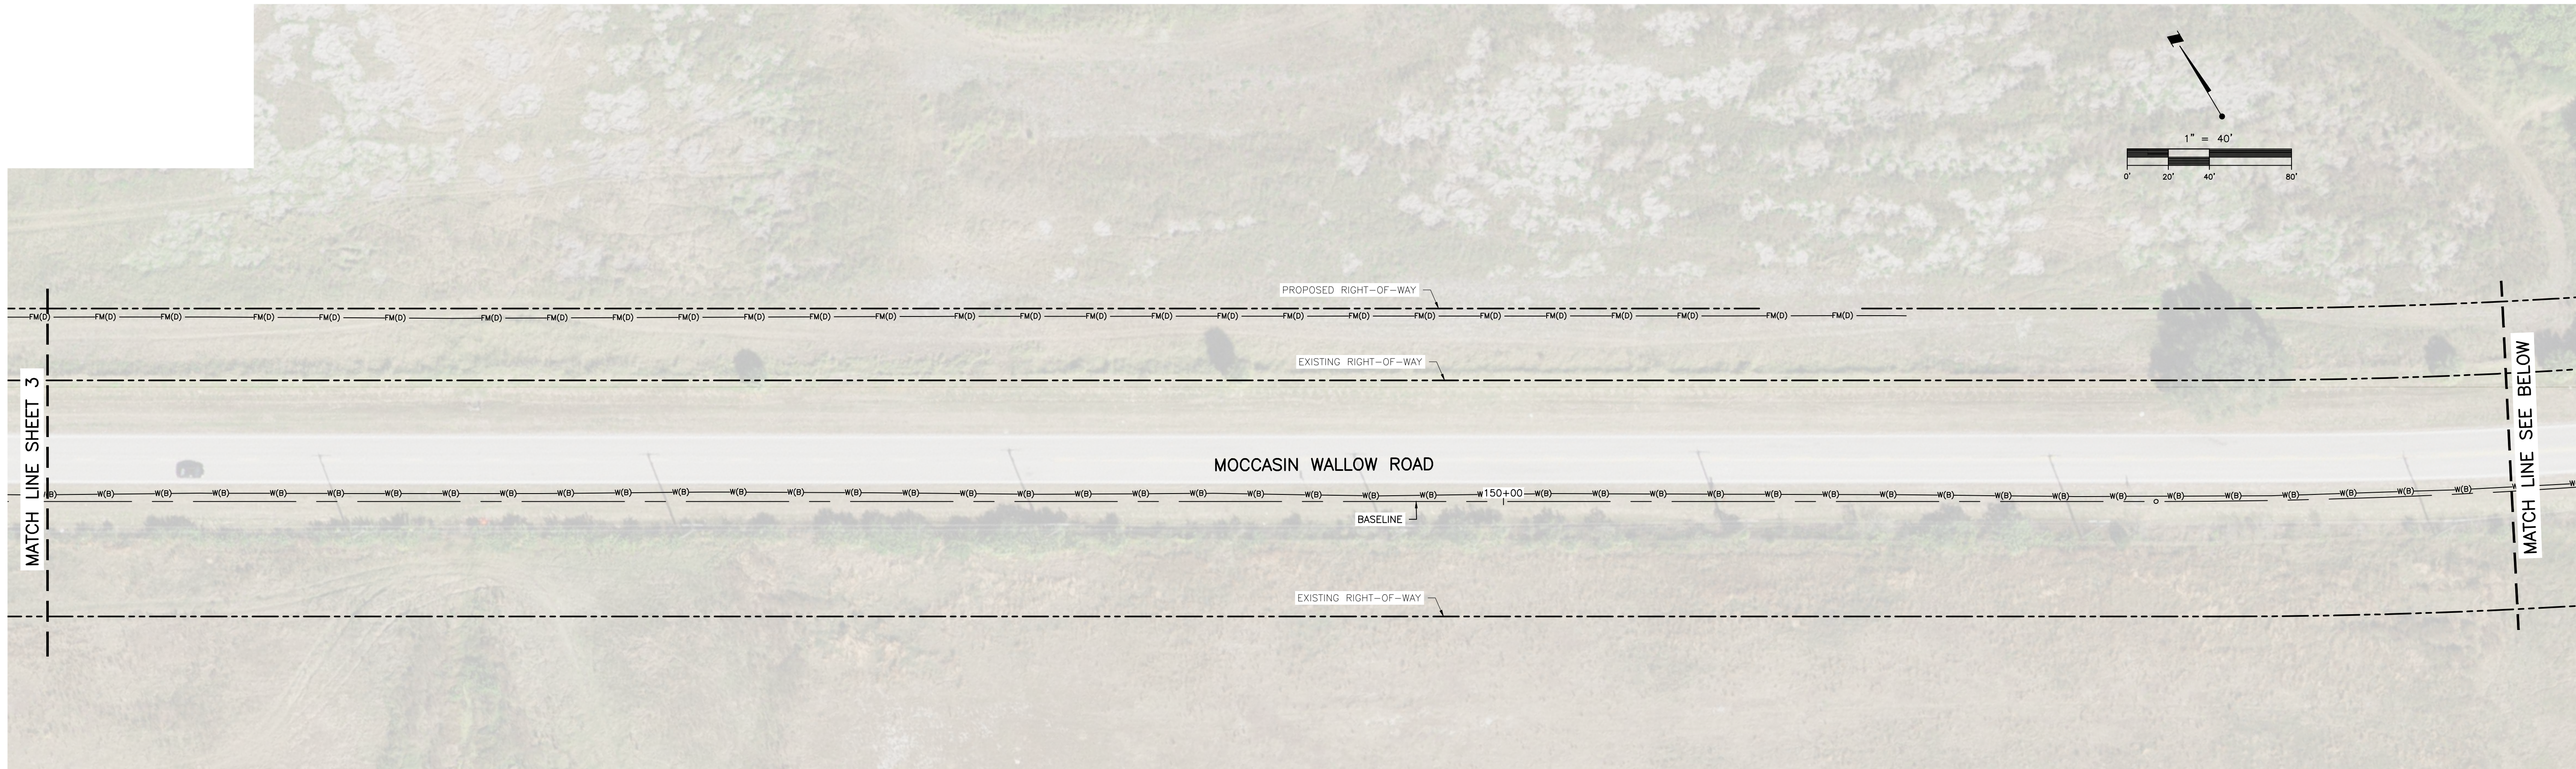

Source: 3/22/2023 3:05:44 PM D:\0227 - ppfs01\workgroup\2156\active\215617221\survey\survey\_dbase\c3d19\_moccasin\_wallow\_sg2

REV. NO.	REVISION DESCRIPTION	REV. DATE	DRAWN BY / EMP. NO.	SEC-TWP-RGE

19-133S-R18E	COMPUTED BY:
24-133S-R18E	FIELD BOOK:
23-133S-R18E	0667      0684
14-133S-R18E	CREW CHIEF: TR
13-133S-R18E	DRAWN BY: DMD




  
 777 S. Harbour Island Blvd., STE 600, Tampa, FL 33602  
 800.843.4336 • 813.223.9500 • F 813.223.0009  
 Stantec Consulting Services Inc. • Certificate of Authorization LB 7866 • www.Stantec.com

CLIENT:	NP LAND PARTNERS, LLC
PROJECT DATABASE(S)	\\0227-ppfs01\workgroup\2156\active\215617221\survey\survey_dbase\c3d19_moccasin_wallow_sg2

DATE:	3/15/23
HORIZONTAL SCALE:	1"=40'
VERTICAL SCALE:	N/A

TITLE:	MOCCASIN WALLOW RD SPECIFIC PURPOSE SURVEY SUBSURFACE UTILITY DESIGNATIONS SEGMENT 2
--------	---

PROJECT NUMBER:	215617221
TASK:	CROSS REFERENCE:
INDEX NUMBER:	SV-215617221-SU01
SHEET NUMBER:	4 of 5

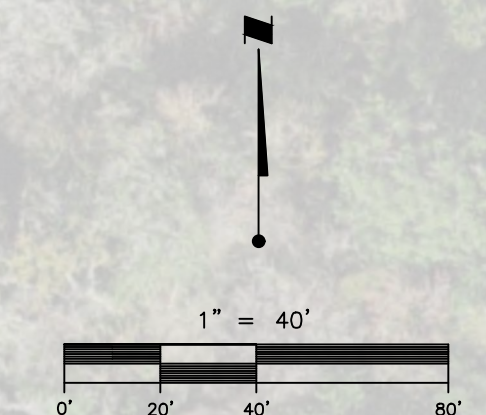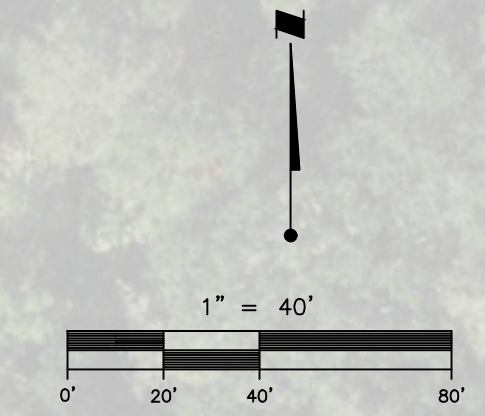

3/22/2023 3:05:44 PM DDMAL \\us0227-ppfs01\workgroup\2156\active\215617221\survey\survey\_dbase\c3d19\_moccasin\_wallow\_sg2

REV. NO.	REVISION DESCRIPTION	REV. DATE	DRAWN BY / EMP. NO.	SEC-TWP-RGE	COMPUTED BY:	CLIENT:	DATE:	TITLE:	PROJECT NUMBER:
					19-133S-R19E 24-133S-R18E 23-133S-R18E 14-133S-R18E 13-133S-R18E	NP LAND PARTNERS, LLC	3/15/23	MOCCASIN WALLOW RD SPECIFIC PURPOSE SURVEY SUBSURFACE UTILITY DESIGNATIONS SEGMENT 2	215617221
					FIELD BOOK:		HORIZONTAL SCALE:		TASK:
					0667 0684		1"=40'		CROSS REFERENCE:
					CREW CHIEF: TR		VERTICAL SCALE:		INDEX NUMBER:
					DRAWN BY: DMD		N/A		SV-215617221-SU01
						PROJECT DATABASE(S)			SHEET NUMBER:
						\\us0227-ppfs01\workgroup\2156\active\215617221\survey\survey_dbase\c3d19_moccasin_wallow_sg2			5 of 5

